


PLAN SHOWING THE PROPOSED CONSTRUCTION OF RESIDENTIAL-BUILDING IN S-NO:-227/3A1A OF TIRUNINRAVUR VILLAGE, & TOWN-PANCHAYAT LIMIT, POONAMALLEE TK., TIRUVALLUR DISTRICT.
 PLOT.NO :-42 OWNER:-THIRU.N.GUNA SEKARAN.

OFFICE USE

A-15368 GR


Est Semy

7/1/18

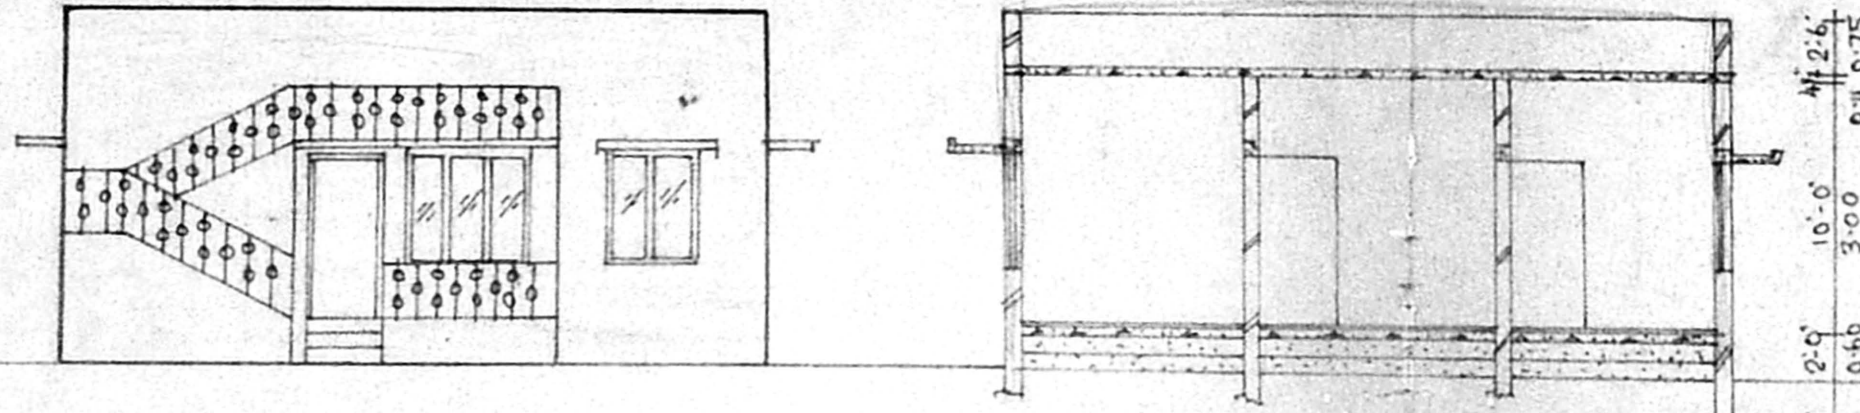


ELEVATION


SECTION ON CD

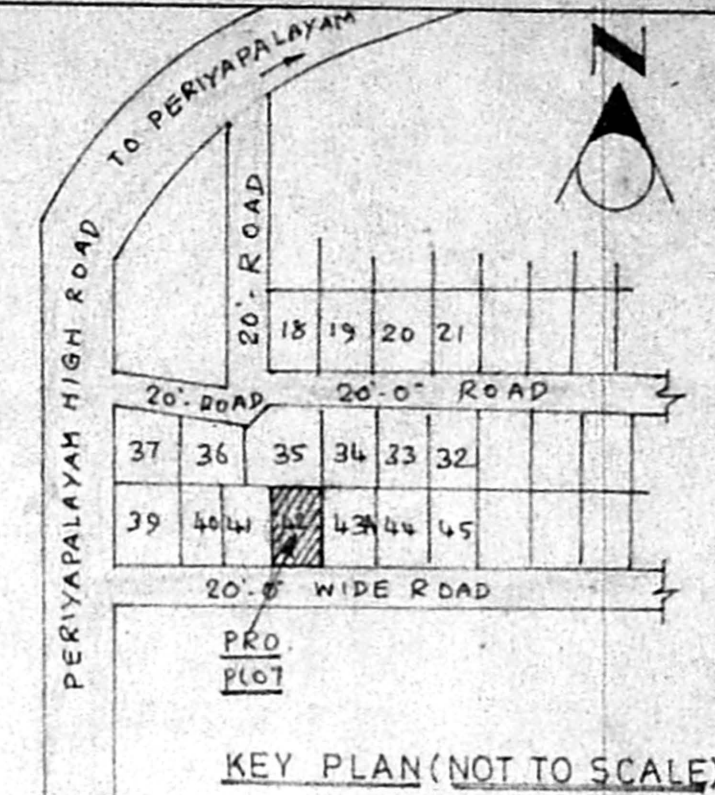

KEY PLAN (NOT TO SCALE)

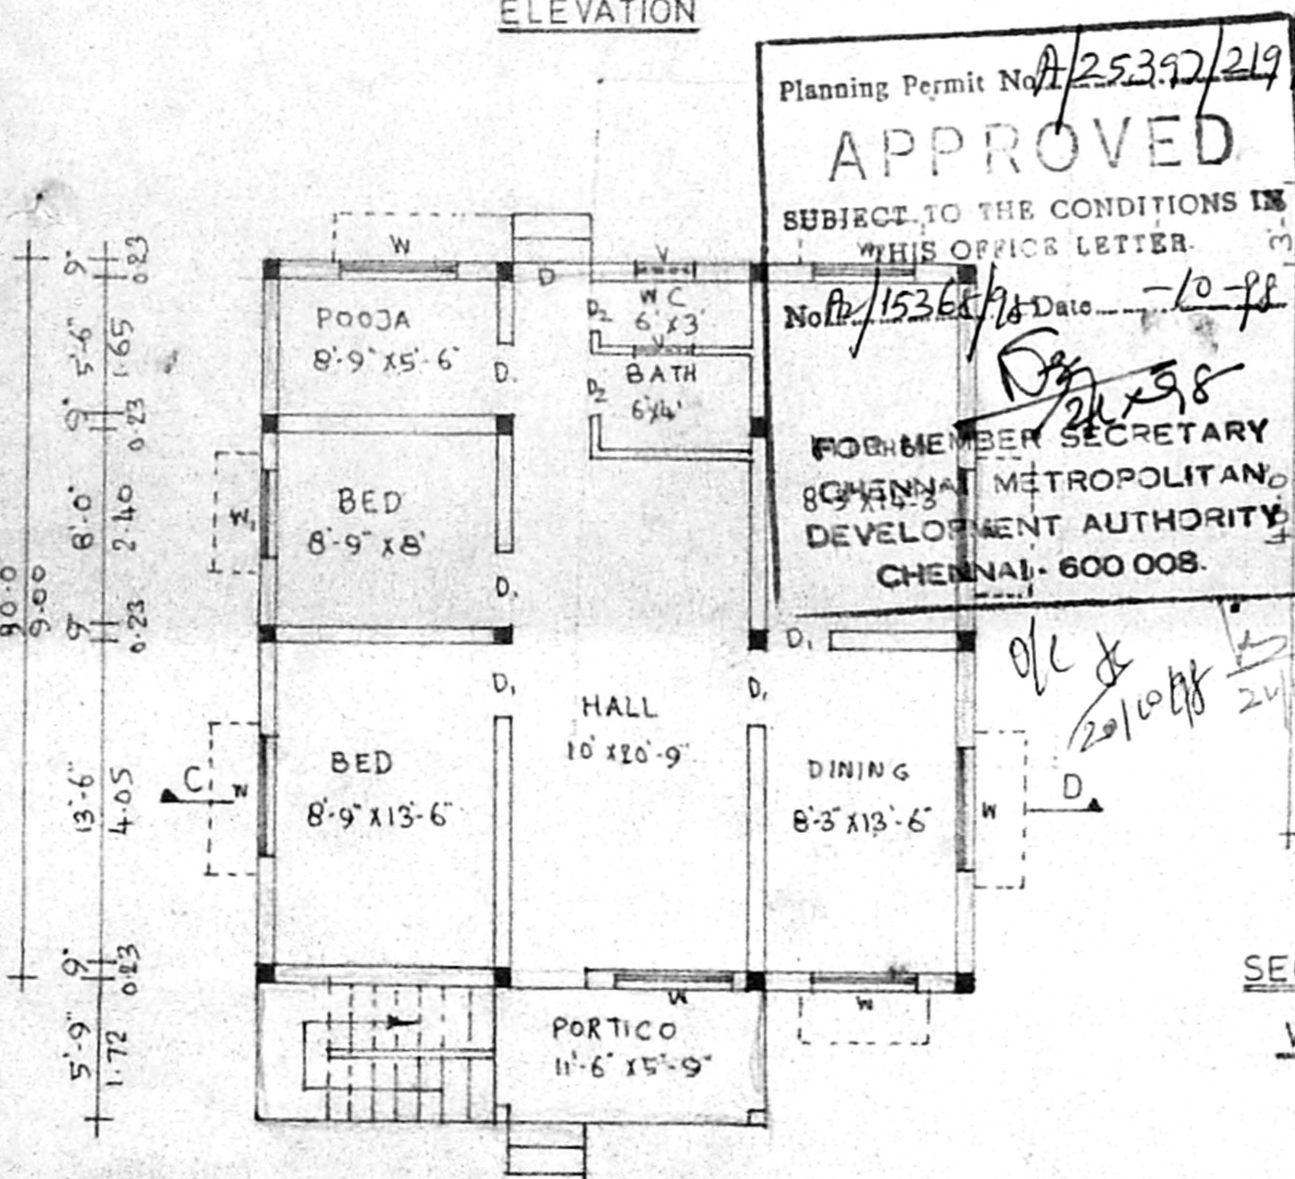


Planning Permit No. A/25397/29/18
APPROVED
 SUBJECT TO THE CONDITIONS IN THIS OFFICE LETTER.
 No. A/15368/18 Date - 10-18
 FOR MEMBER SECRETARY
 CHENNAI METROPOLITAN
 DEVELOPMENT AUTHORITY
 CHENNAI - 600 008.

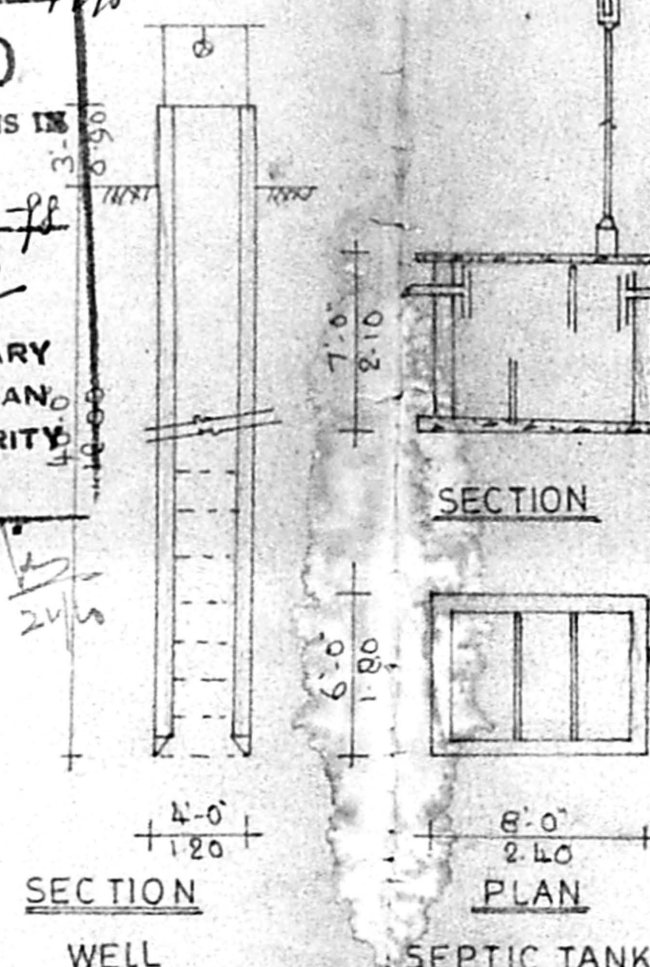

SECTION WELL

SECTION SEPTIC TANK

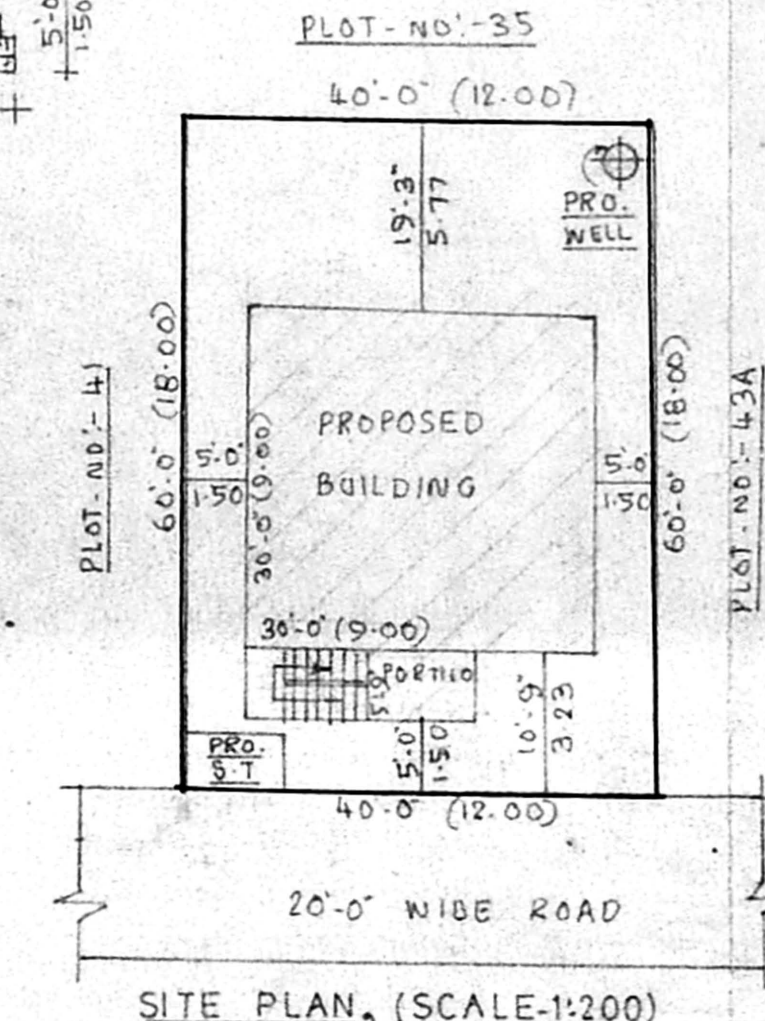


SITE PLAN, (SCALE-1:200)

| JOINERY DETAILS | AREA DETAILS |
|---------------------------------------|--|
| D - DOOR - 3'-3" x 7'-0" | SITE AREA - 2400 SFT (OR) 223 M ² |
| D ₂ - DOOR - 2'-6" x 6'-6" | PLINTH AREA - 966 SFT (OR) 90 M ² |
| W - WINDOW - 5'-0" x 4'-6" | COVERAGE - 40% |
| W - WINDOW - 4'-0" x 4'-6" | F.S.I - 0.40 |
| V - VENTILATOR - 2'-6" x 2'-0" | |

- SPECIFICATIONS**
- P.C.C 1:4:6 40MM HBG METAL FOR FOUNDATION & FLOORING
 - R.C.C 1:2:4 20MM HBG METAL FOR ROOF, LINTEL, PLINTH BEAM ETC
 - BRICK WORK IN CM 1:6 STOCK BRICKS
 - WALL PLASTERING IN CM 1:3 12MM THICK
 - FLOOR & CEILING FINISH IN CM 1:3 12MM THICK

| | | |
|---|--|--|
| ALL DIMENSION ARE IN FEET & METER, SCALE:1:100. | | DRAWN BY:- SRI CHAKRAA CONSTRUCTION ENGINEERS & CONTRACTOR 372/2, M.T.H. ROAD, (UPSTAIRS), THIRUNINRAVUR-602 024. PAGER-9628452264. |
| OWNER N. GUNA SEKARAN | LICENSED SURVEYOR P. PERUMALAN Licensed Surveyor Thiruninravur Town Panchayat 372/2, M.T.H. Road Thiruninravur-602024 | |

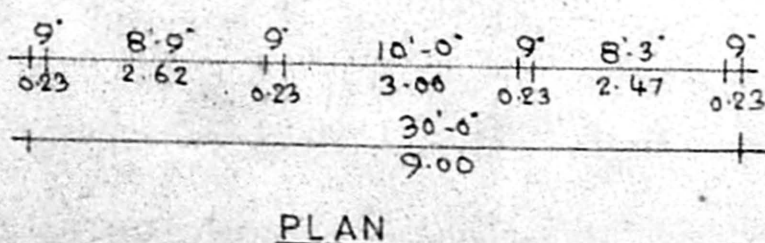

PLAN