

Revised Plan
Dt: 3.2.98

CMDA (B) No. 1
C. No. B/12460/98
Asst. _____
Scrutiny P. A. 13/7
AP. _____ D.P. _____

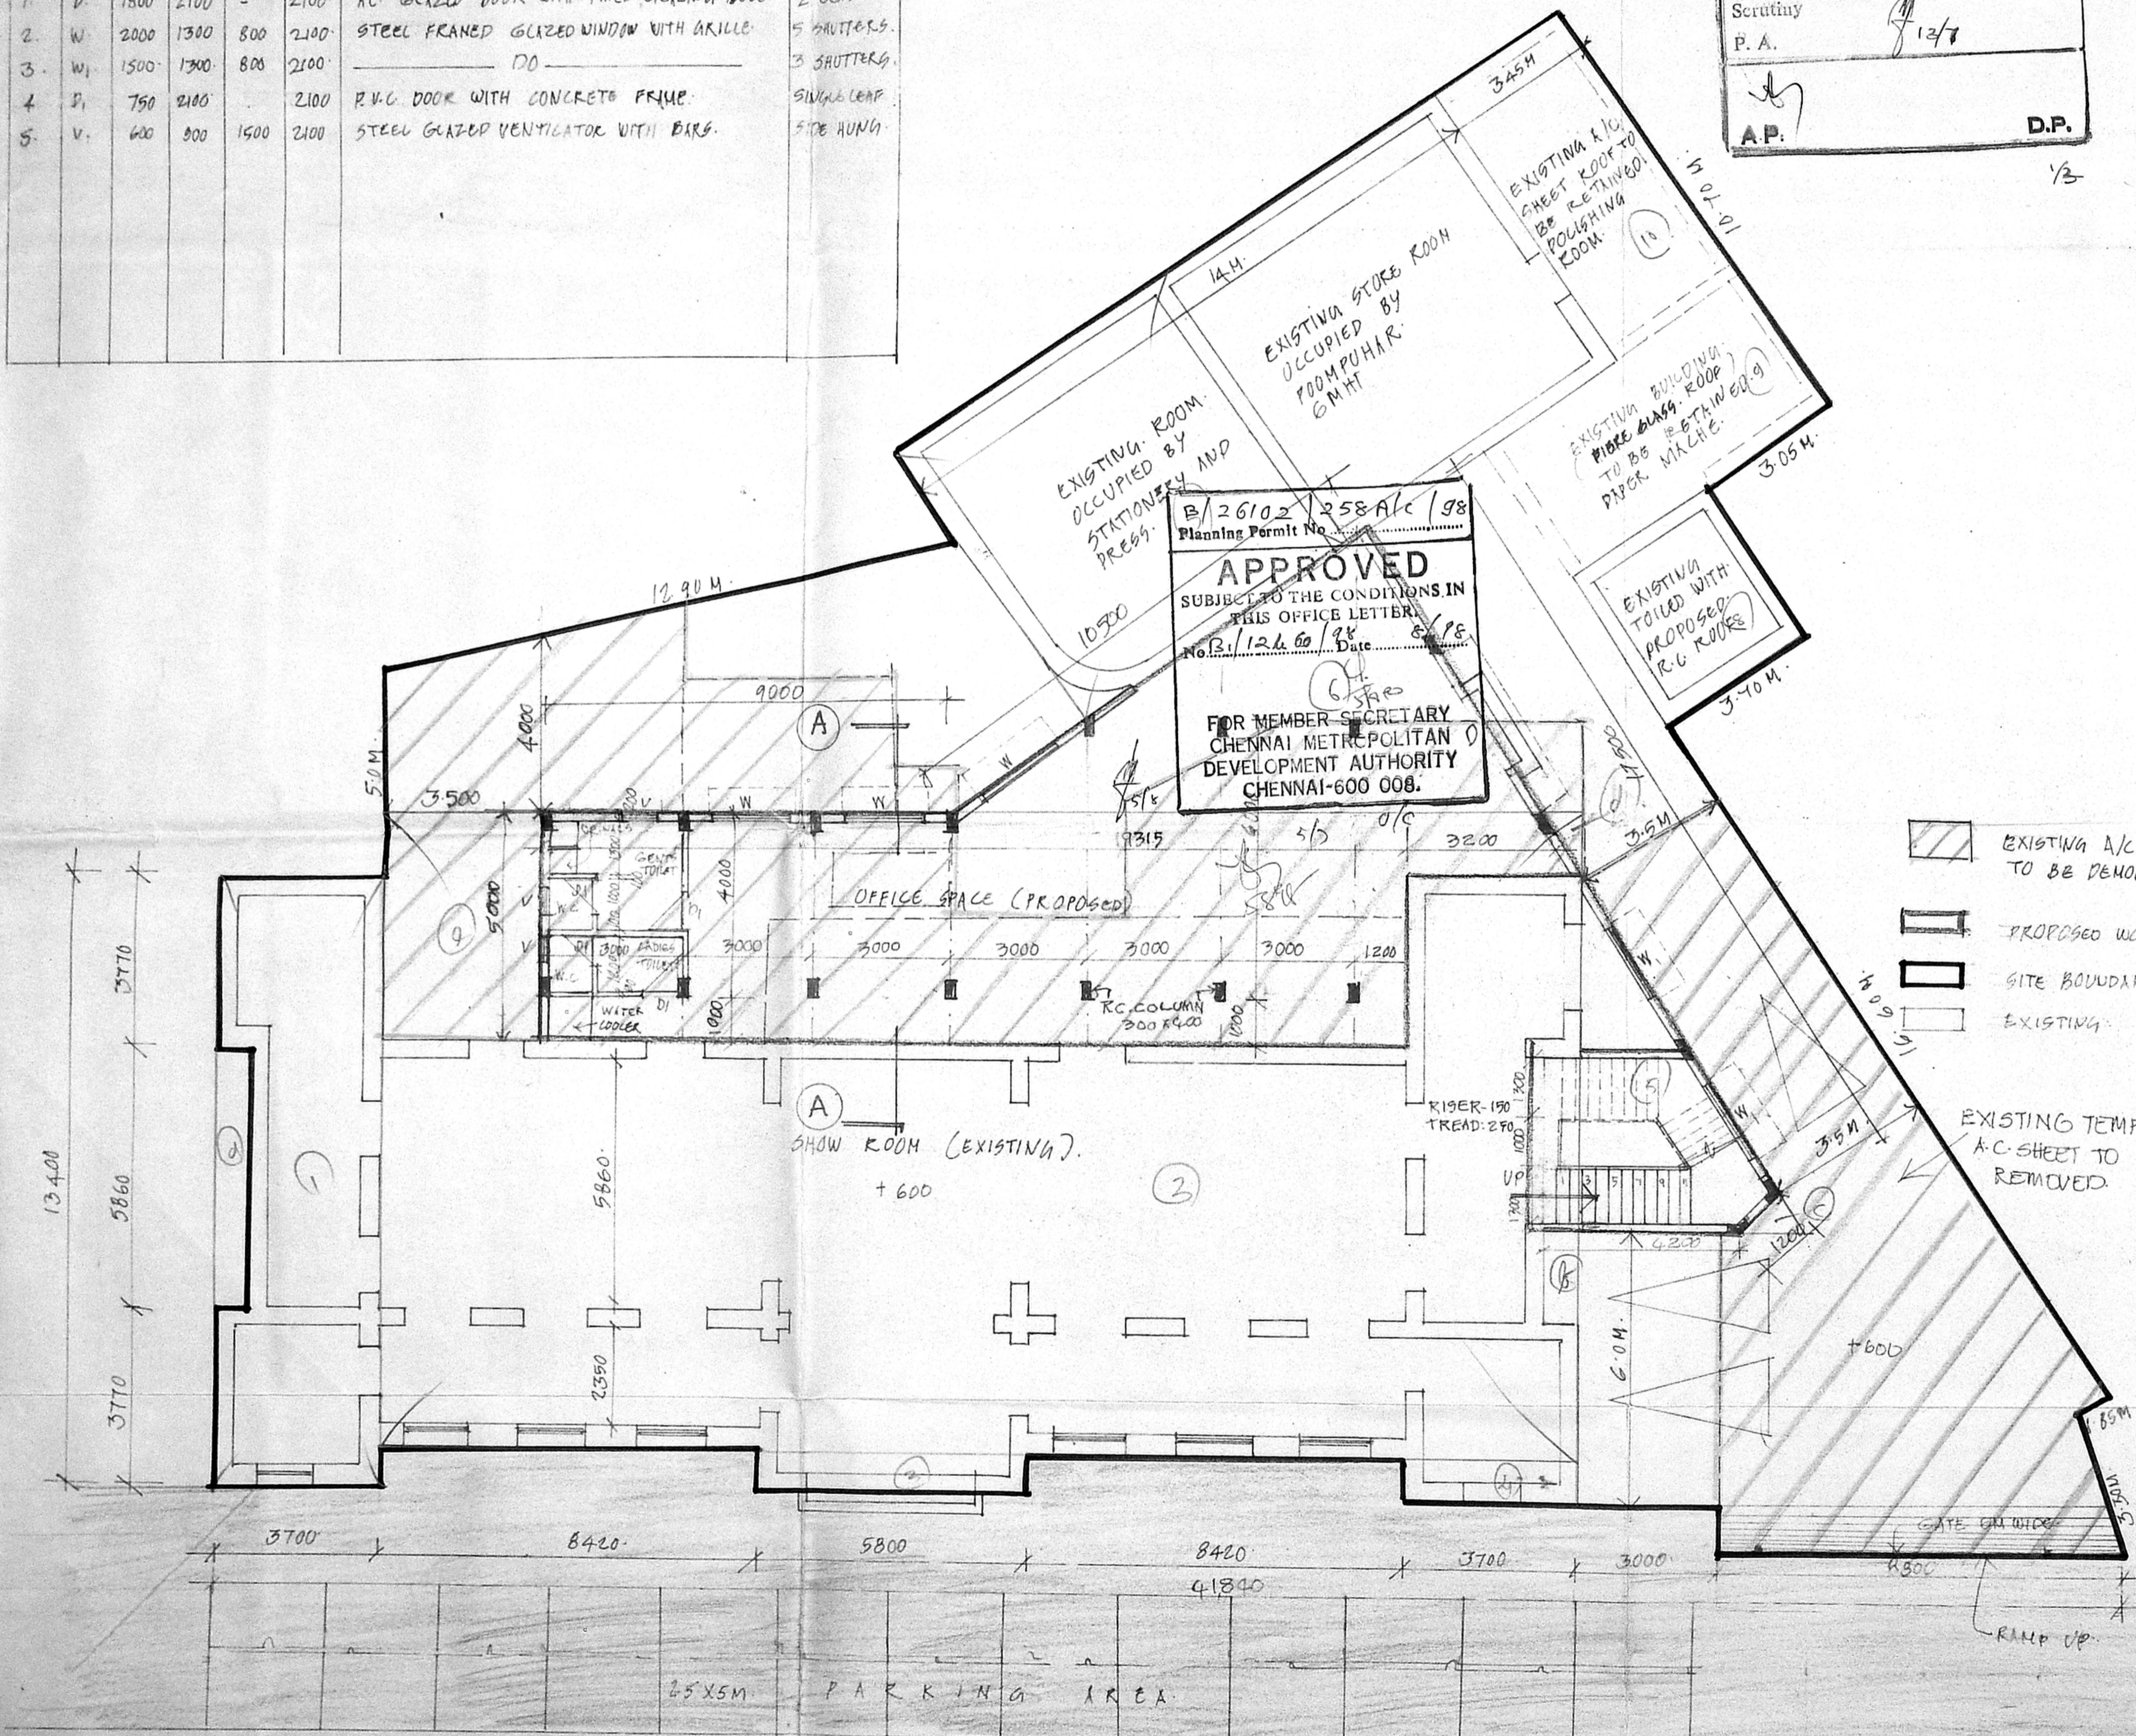
SCHEDULE OF JOINERY

SNO	TYPE	SIZE	W/C	TOP	DESCRIPTION	REMARKS
		WIDTH HEIGHT				
1.	D.	1800 2100	-	2100	AL GLAZED DOOR WITH FIXED ALUMINA MOLD	2 LEAVES
2.	W.	2000 1300	800	2100	STEEL FRAMED GLAZED WINDOW WITH GRILLE	5 SHUTTERS
3.	W.	1500 1300	800	2100	DO	3 SHUTTERS
4.	D.	750 2100	-	2100	R.V.C DOOR WITH CONCRETE FRAME	SINGLE LEAF
5.	V.	600 900	1500	2100	STEEL GLAZED VENTILATOR WITH BARS	SIDE HUNG

SNO NOTES

- THIS DRG. HAS BEEN PREPARED BASED ON DISCUSSION WITH MMDA ON 11/9/98
- ALL DIMENSIONS ARE IN M.M.
- PLINTH AREA -






EXISTING	SQ. MT.
GROUND FLOOR	283.59
FIRST FLOOR	283.59
PROPOSED	
GROUND FLOOR	160.13
FIRST FLOOR	160.13
TOTAL AREA	
EXISTING	567.18
PROPOSED	320.26
TOTAL	887.44



SITE CUM GROUND FLOOR PLAN

SALES MANAGER
THE TAMILNADU HANDICRAFTS
DEVELOPMENT CORPORATION LTD.
No. 759, ANNA SALAI
MADRAS-600 002.

SNO	REVISIONS	SIGN	DATE

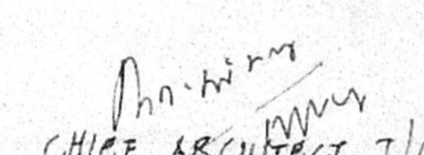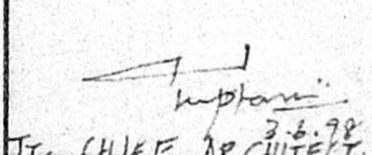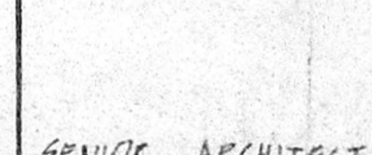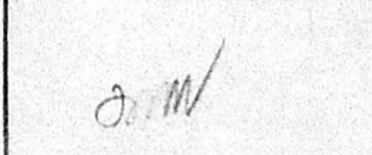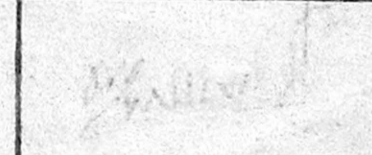 CHIEF ARCHITECT, I/C	
 JR. CHIEF ARCHITECT	 SENIOR ARCHITECT
 ARCHITECT	 ASST. ARCHITECT

OFFICE OF THE CHIEF ARCHITECT, CHENNAI.

SCALE: 1:100	DATE: 31.12.98
DEPT: K. HANUMANTH	JOB NO: 8446
CHECKED: AN	DRG NO: 5

PRO. ADDITION TO THE EXISTING BUILDING (POOMPURAR SALES SHOW ROOM) AT ANNASALAI, CHENNAI
GROUND FLOOR PLAN




Revised Plan
Dt: 3-2-98


PUBLIC WORKS DEPT.	
TAMILNADU (B) No. 1	
C. No.	B/12460/98
Asst.	
Scrutiny	
P. A.	15/3
NO	NOTED
	A.P.
	D.P.

3/3

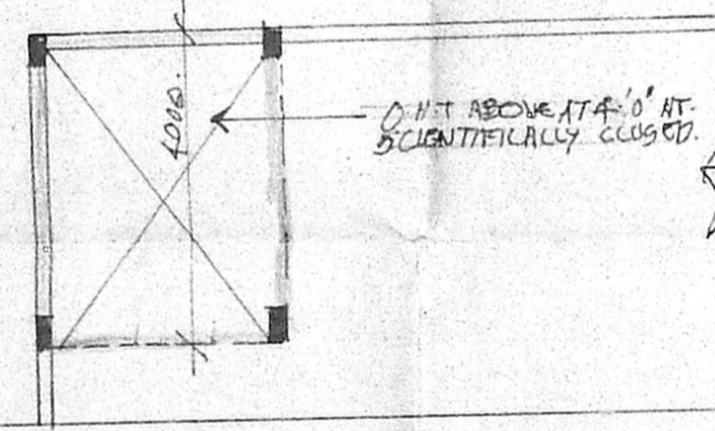B/26102/258 C/C/98
 Planning Permit No
APPROVED
 SUBJECT TO THE CONDITIONS IN
 THIS OFFICE LETTER.
 No. B/12460/98 Date 2/98
 J.A.P.A.
 FOR MEMBER SECRETARY
 CHENNAI METROPOLITAN
 DEVELOPMENT AUTHORITY
 CHENNAI-600 008.



5/8
 5888 d/c
 2/3

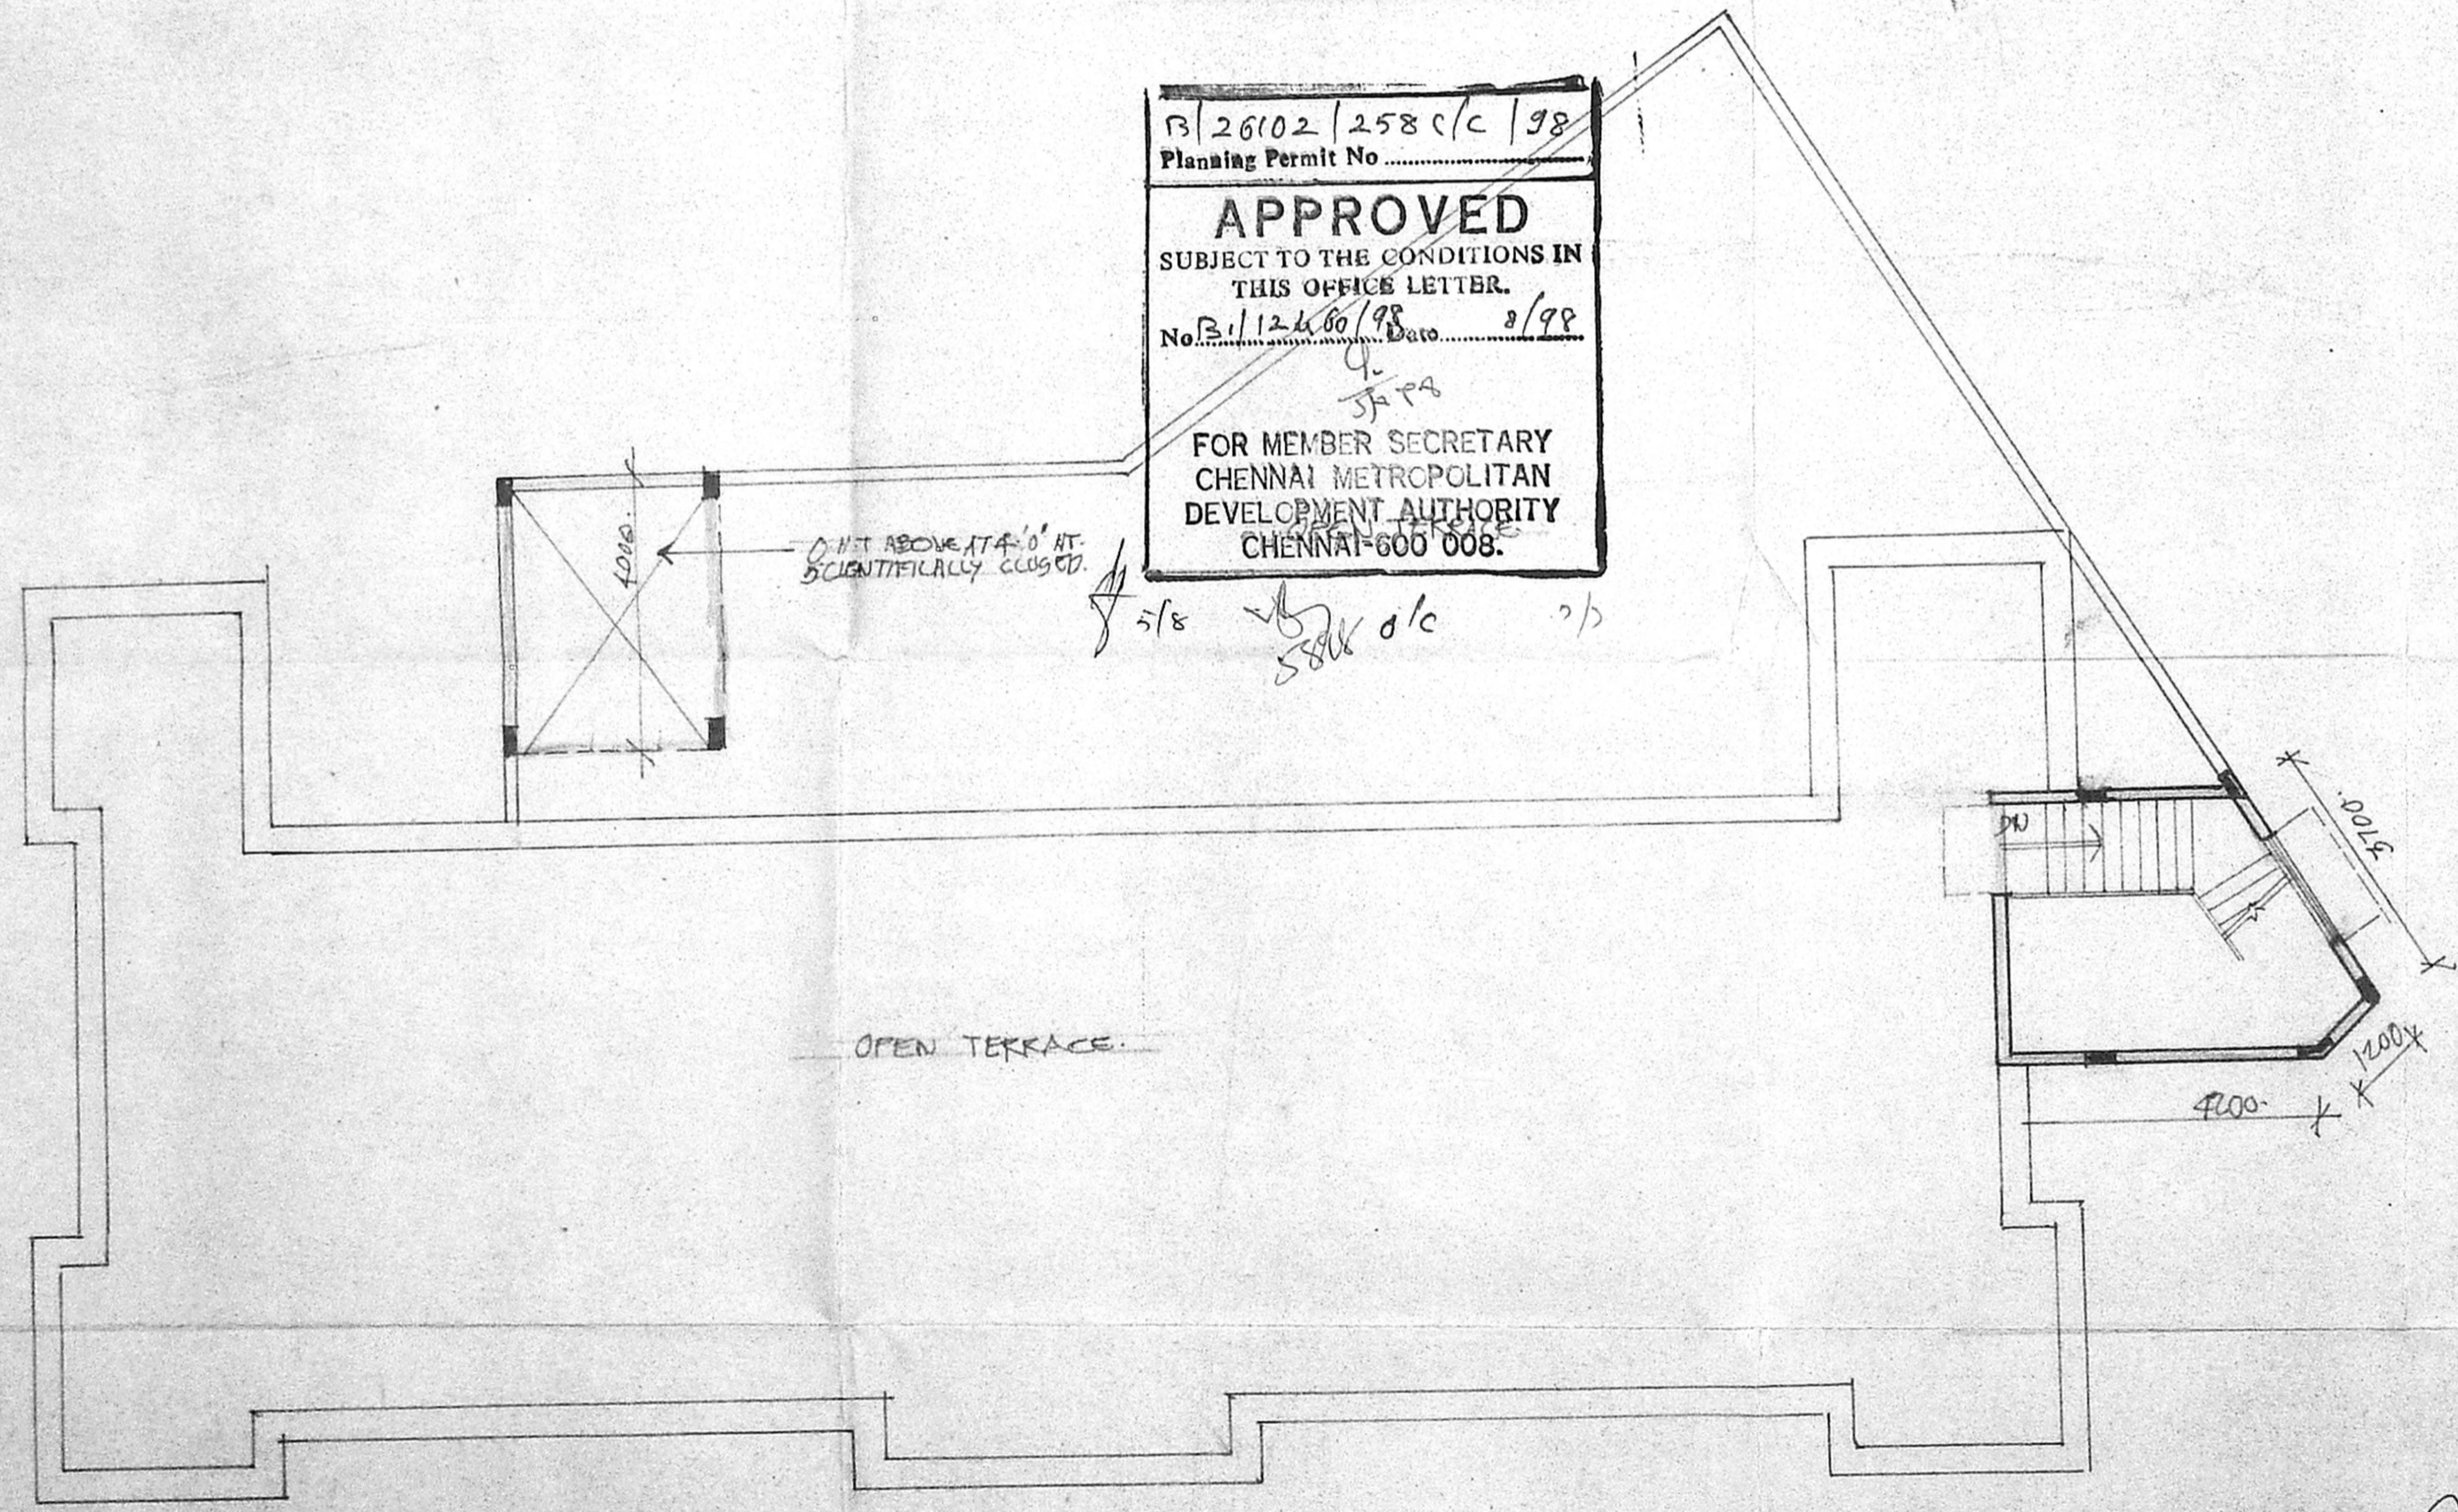

TERRACE PLAN.

SNO	REVISIONS	SIGN	DATE

Approved by
 CHIEF ARCHITECT, R.C.

ST CHIEF ARCHITECT: [Signature] 12/7/98
 SENIOR ARCHITECT: [Signature]

ARCHITECT: [Signature]
 ASST. ARCHITECT: [Signature]

OFFICE OF THE CHIEF
 ARCHITECT, CHENNAI.

SCALE: 1:100	DATE:	
DESALT: K. MAMIKERAM	JOB No. 8446	DRG No. 7.
CHECKED: [Signature]		

[Signature]
 SALES-MANAGER
 THE TAMILNADU HANDICRAFTS
 DEVELOPMENT CORPORATION LTD.
 No. 759, ANNA SALAI
 MADRAS-600 002.

PRO. ADDITION TO THE EXISTING
 BLDG (PUOMPUR SALES SHOW ROOM)
 AT VOKKIBANNA SALAI, CHENNAI.

TERRACE PLAN.