




FRONT ELEVATION

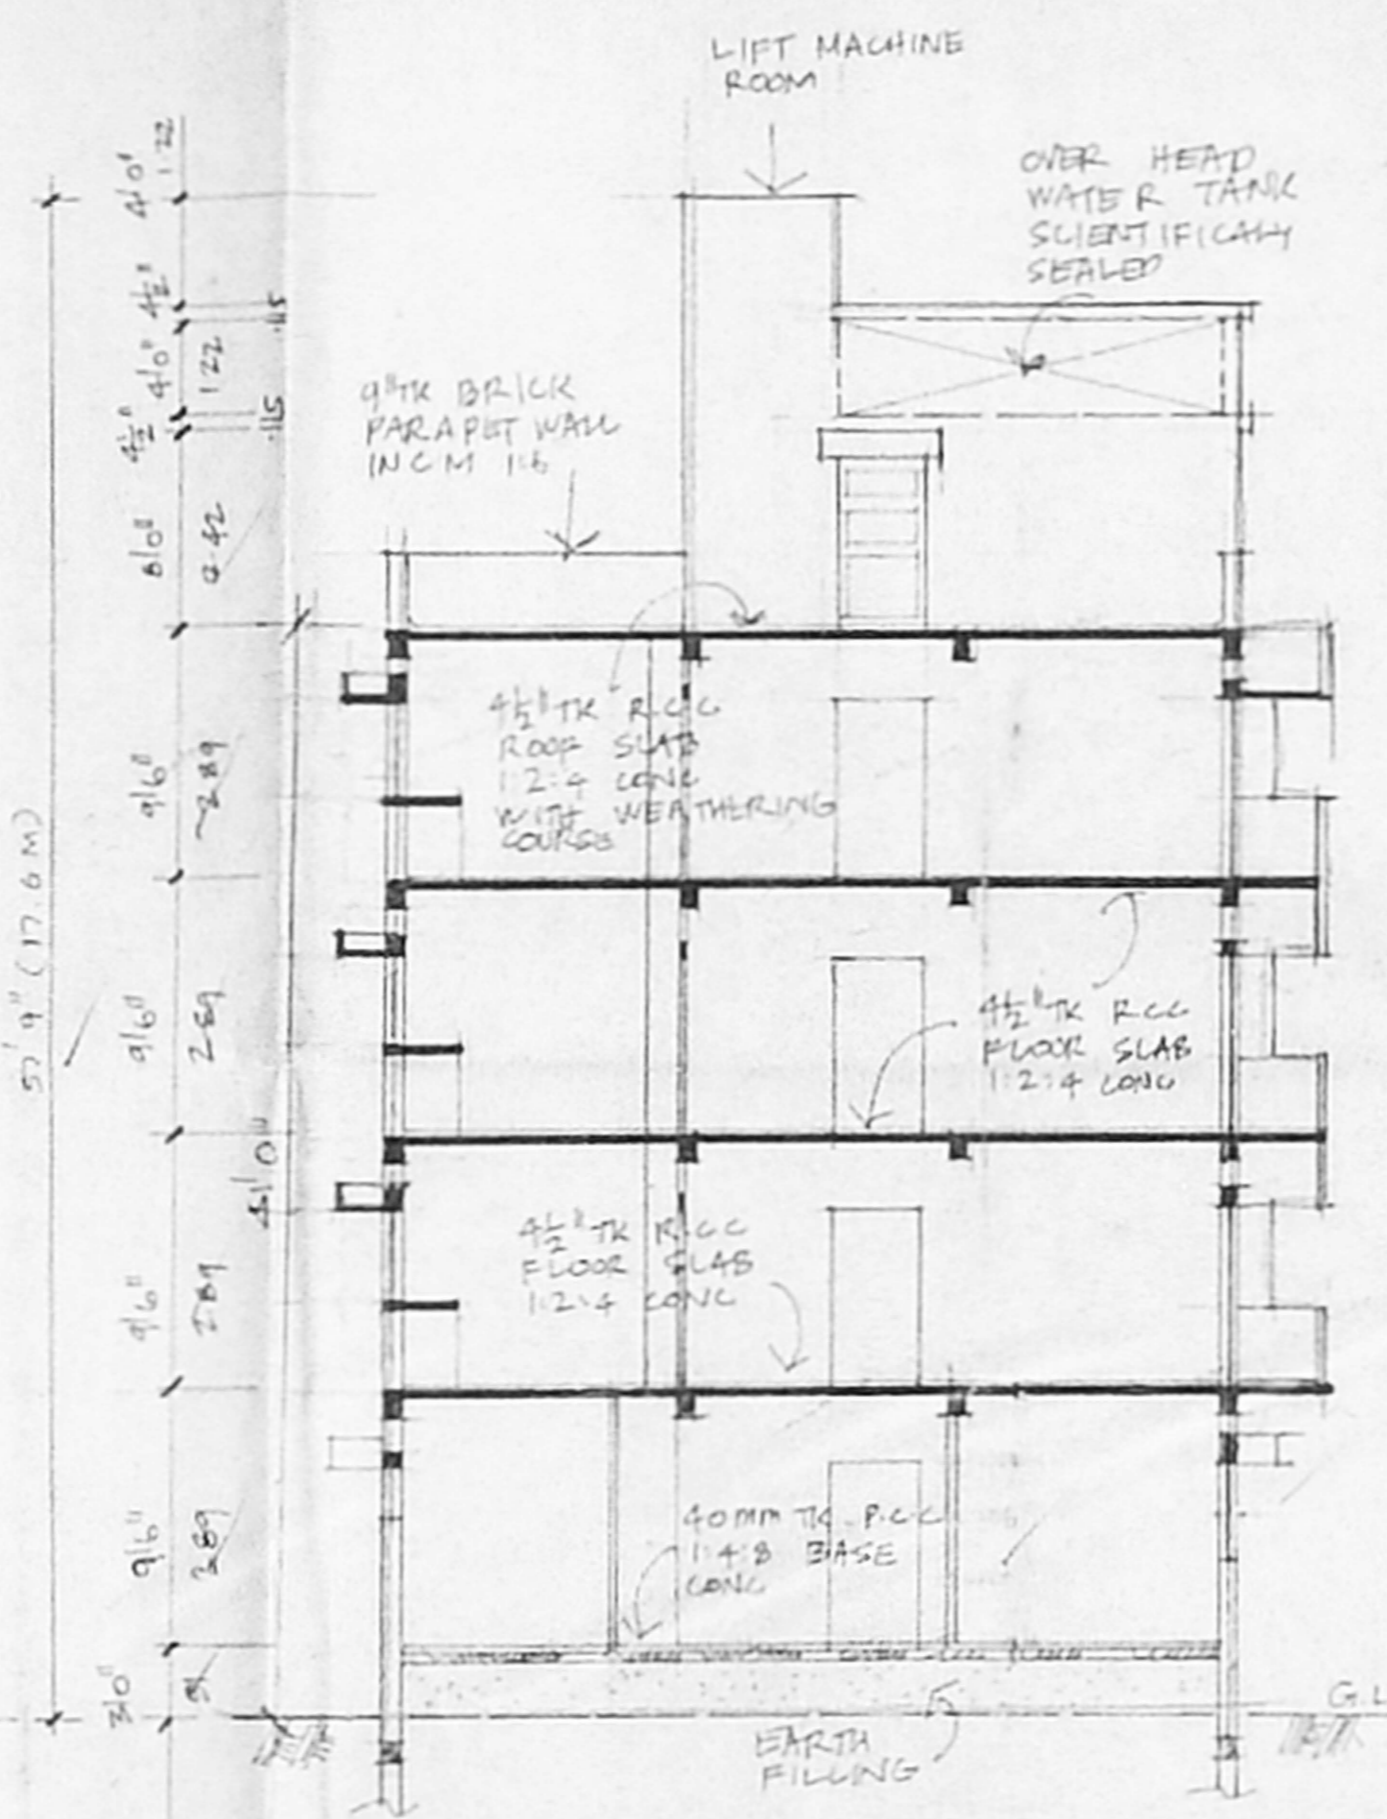



SECTION: AA

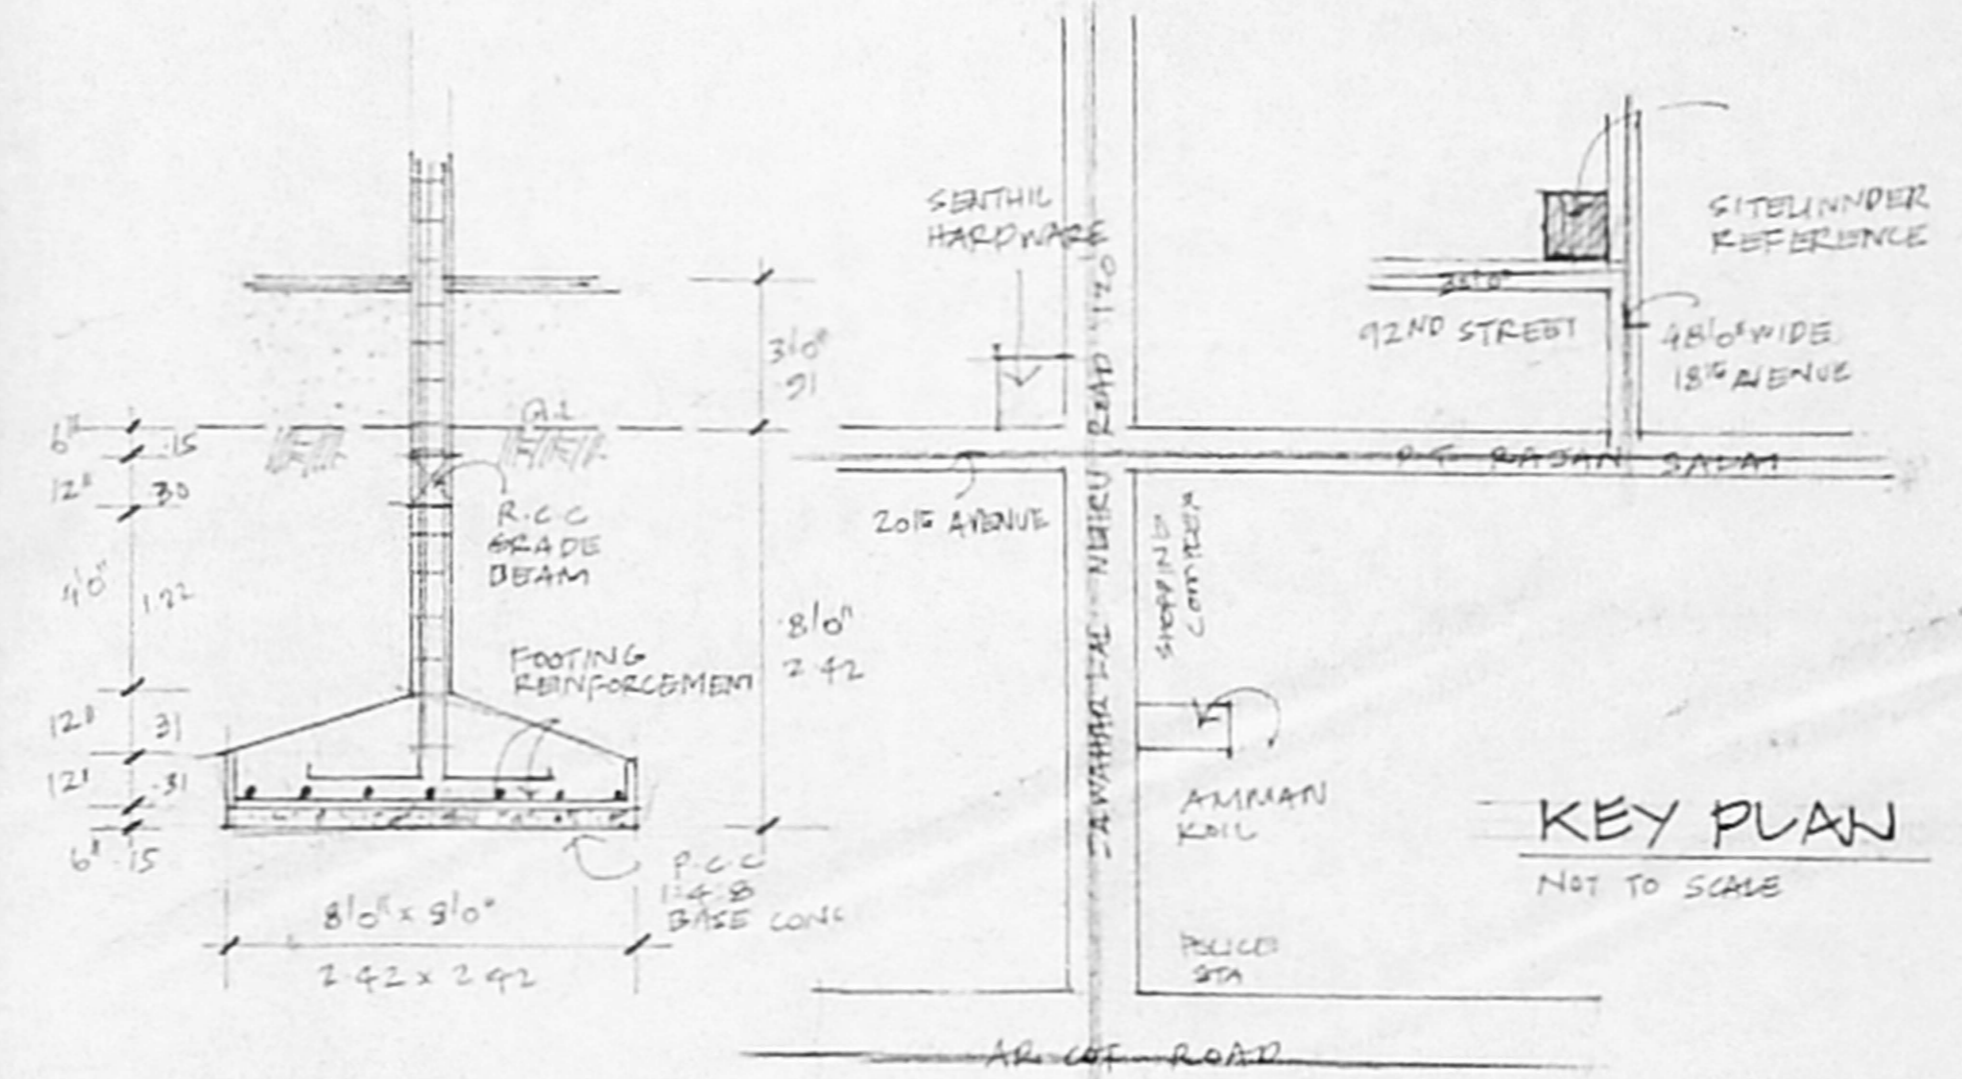


DETAILS OF FOUNDATION

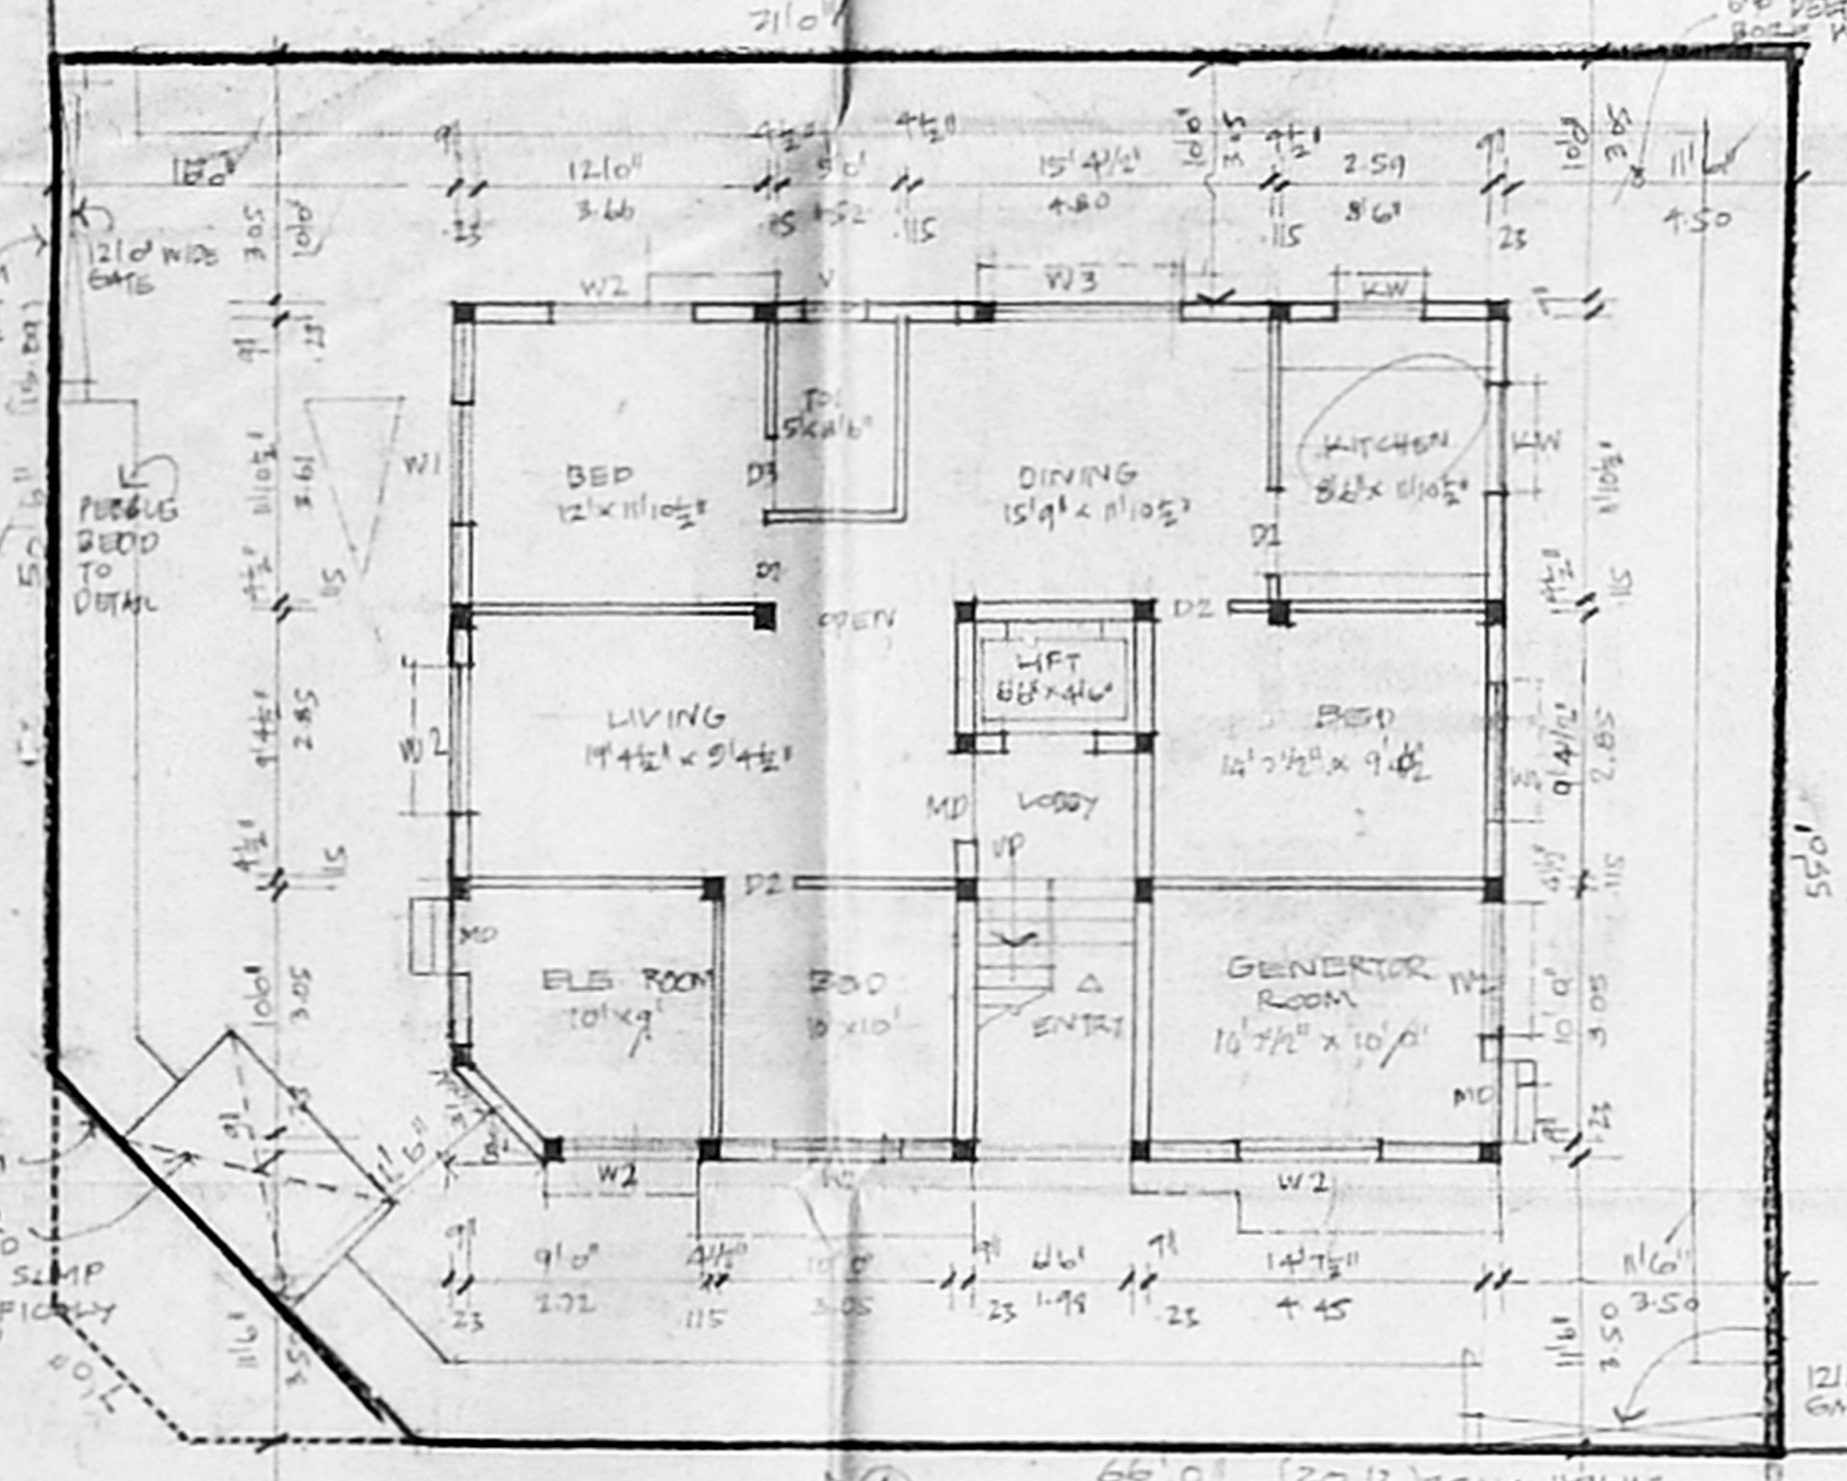


SITE PLAN CUM GROUND FLOOR PLANS

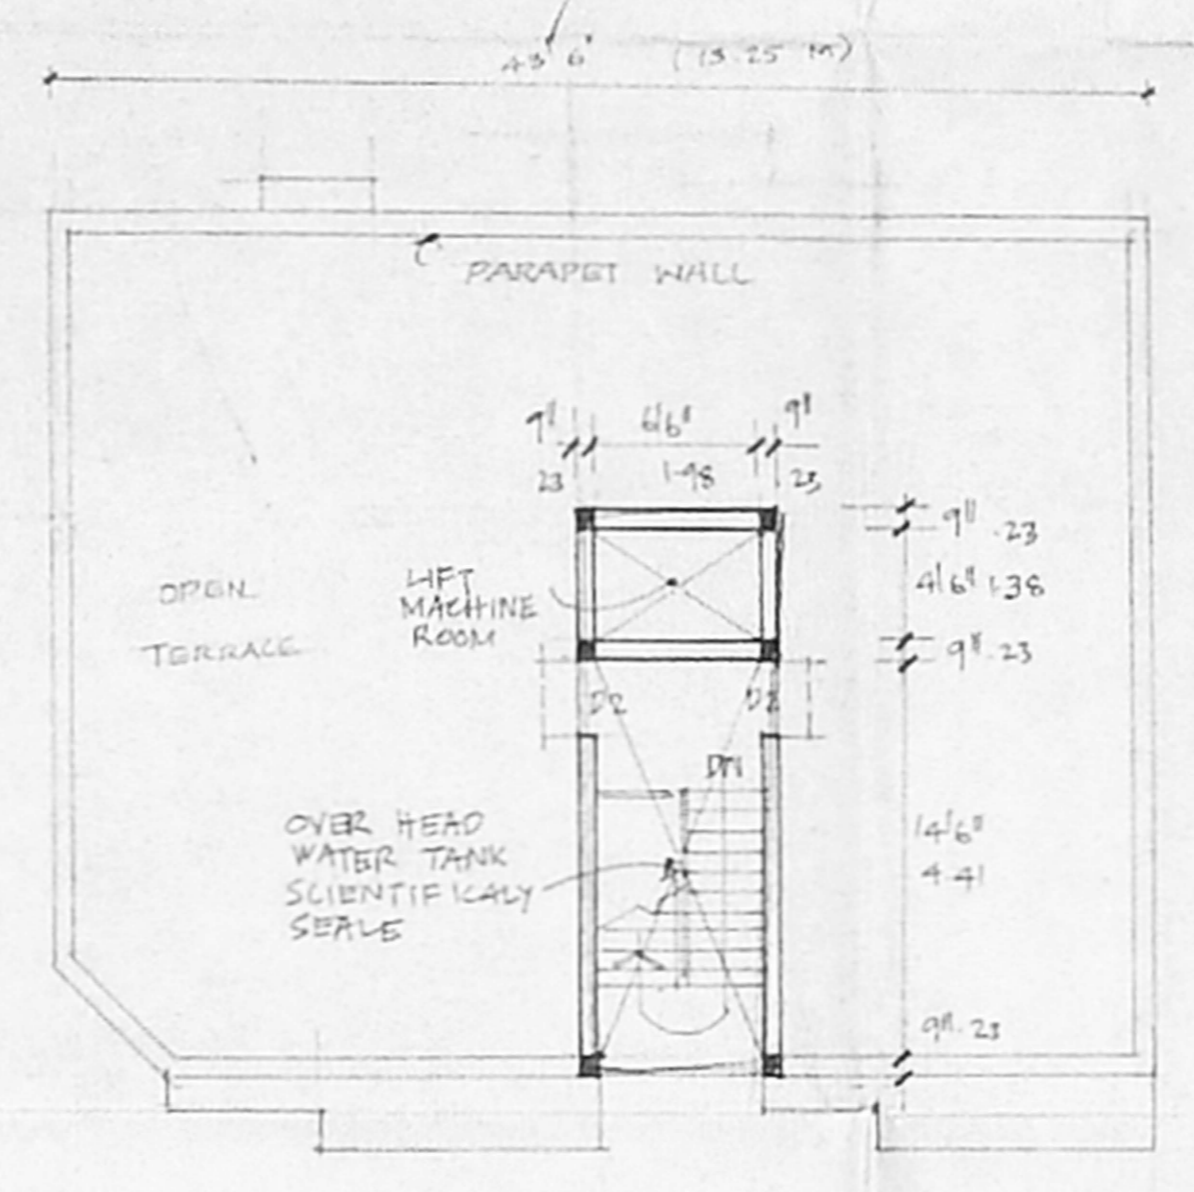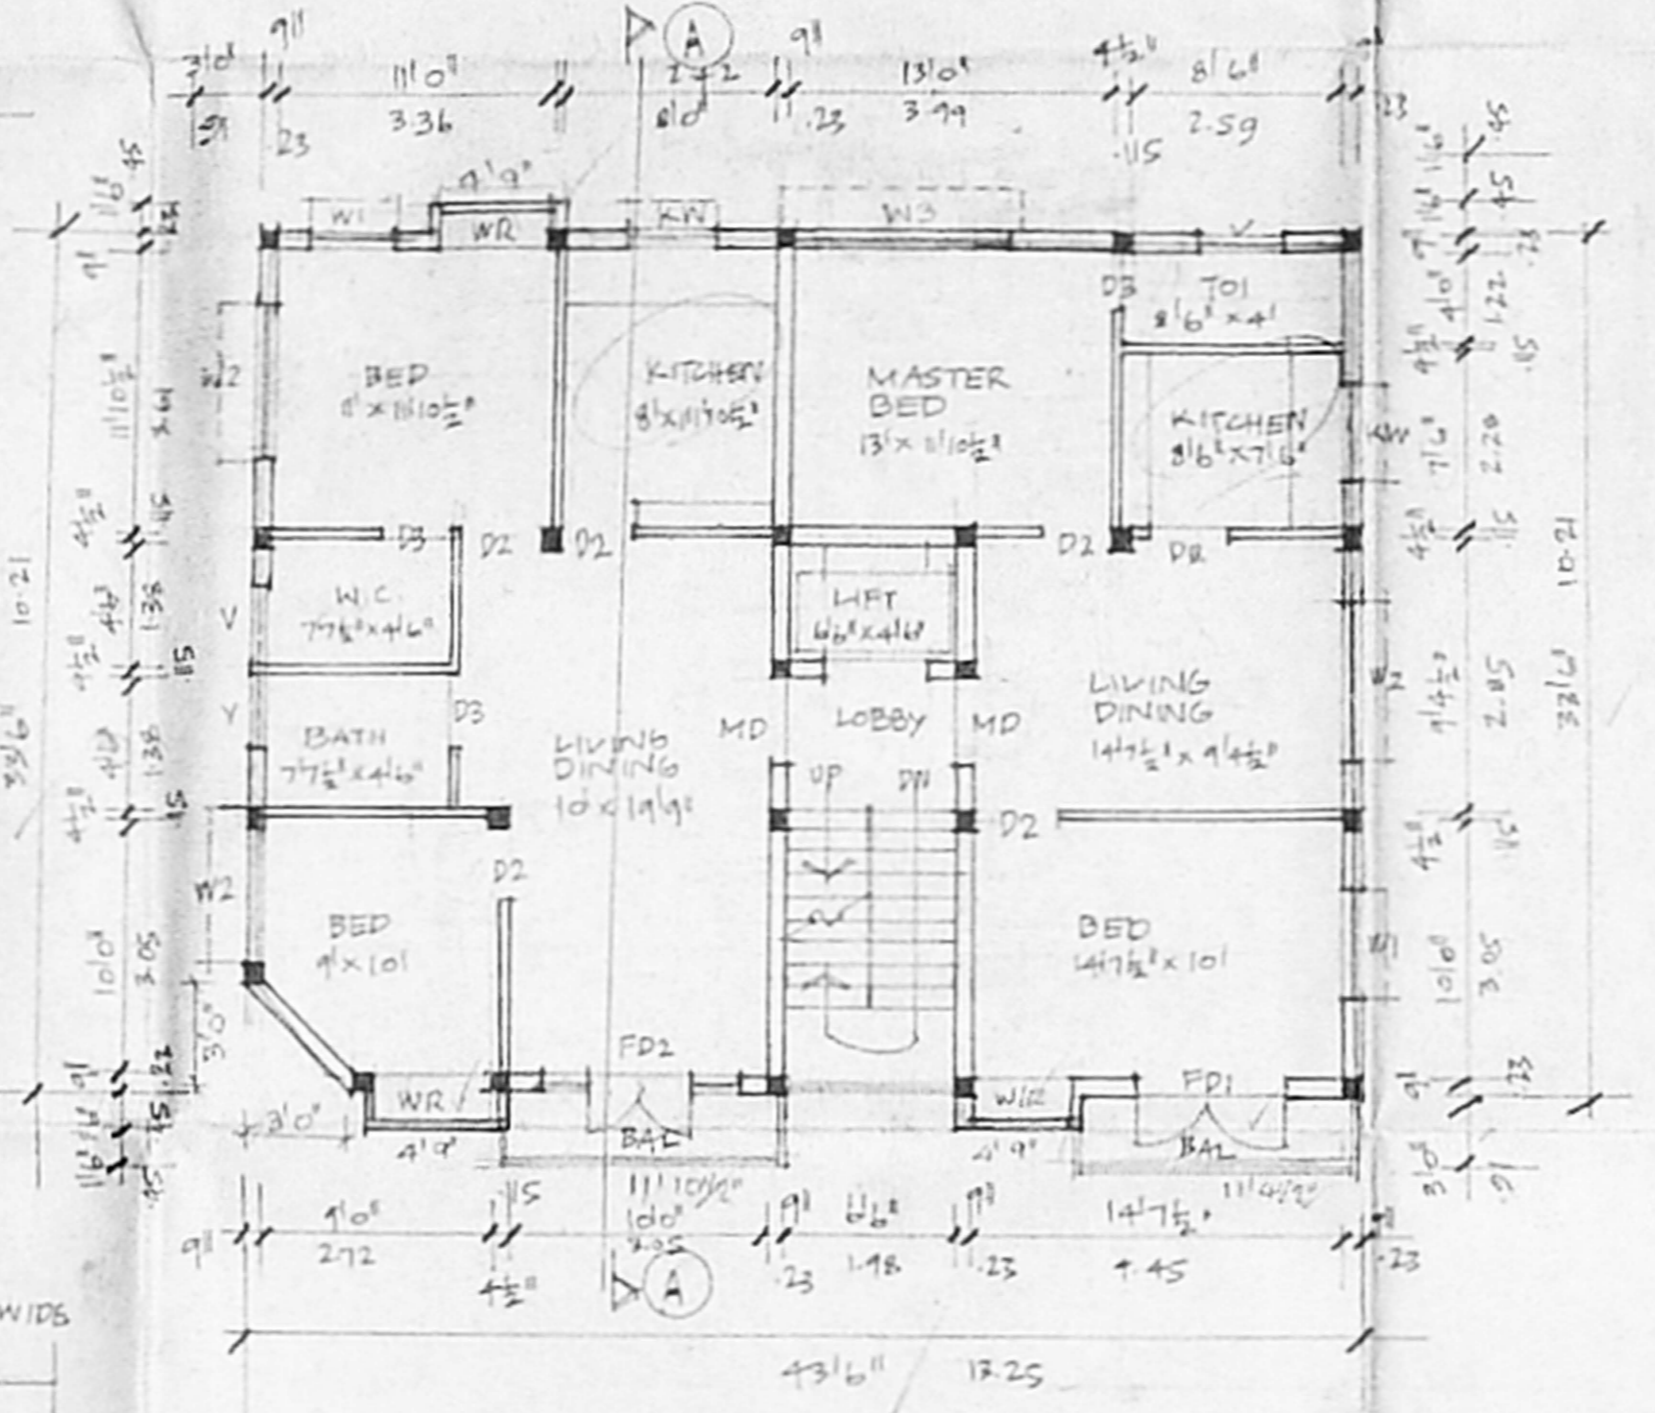


TERRACE PLAN

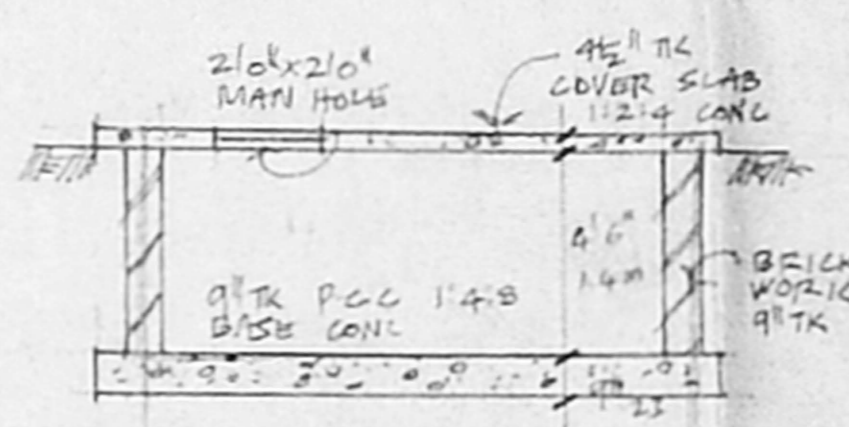

SECTION: BB

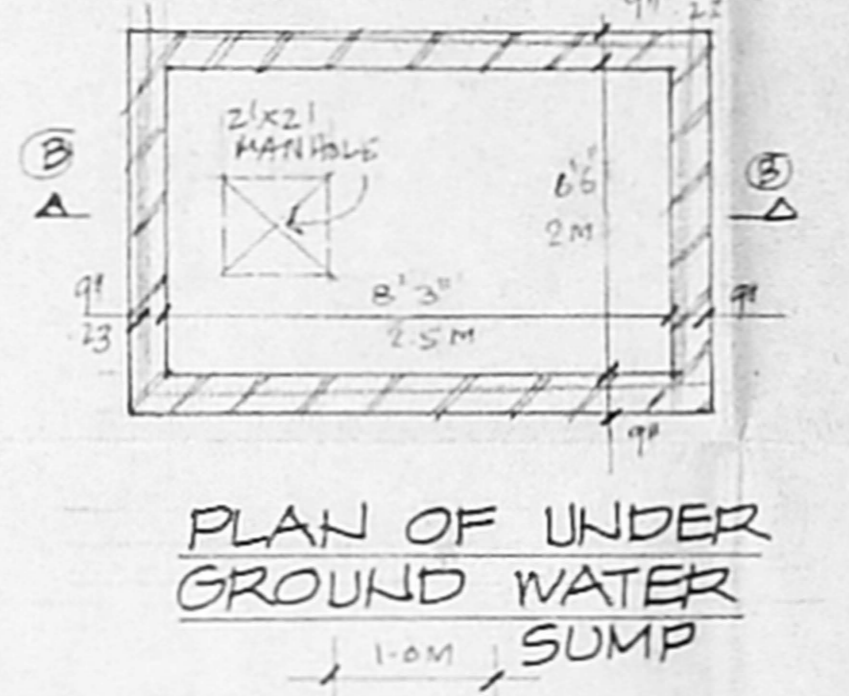

PLAN OF UNDER GROUND WATER SUMP

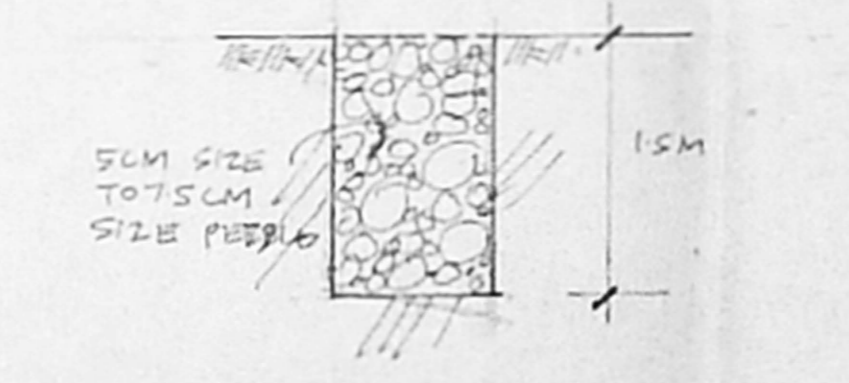

DETAILS OF PEBBLE BED

JOINERIES:

|     |                |             |             |
|-----|----------------|-------------|-------------|
| MD  | MAIN DOOR      | 3'6" x 7'0" | 1.02 x 2.14 |
| PD1 | FRENCH DOOR    | 6'0" x 7'0" | 1.82 x 2.14 |
| PD2 | FRENCH DOOR    | 6'0" x 7'0" | 1.82 x 2.14 |
| D2  | DOOR           | 3'0" x 6'0" | 0.91 x 1.83 |
| D3  | DOOR           | 2'6" x 6'0" | 0.76 x 1.83 |
| W1  | WINDOW         | 4'0" x 4'0" | 1.22 x 1.22 |
| W2  | WINDOW         | 5'0" x 4'0" | 1.52 x 1.22 |
| W3  | WINDOW         | 8'0" x 4'0" | 2.42 x 1.22 |
| KW  | KITCHEN WINDOW | 4'0" x 4'0" | 1.22 x 1.22 |
| V   | VENTILATOR     | 3'0" x 1'0" | 0.91 x 0.31 |

101.8/596

AREA STATEMENT:

|                    |                       |
|--------------------|-----------------------|
| TOTAL PLOT AREA:   | 3910 SMT (363.38 sq)  |
| PROPOSED:          |                       |
| GROUND FLOOR AREA: | 113.50 m <sup>2</sup> |
| FIRST FLOOR AREA:  | 143.50 m <sup>2</sup> |
| SECOND FLOOR AREA: | 143.50 m <sup>2</sup> |
| THIRD FLOOR AREA:  | 143.50 m <sup>2</sup> |
| TOTAL:             | 544.00 m <sup>2</sup> |
| PLOT COVERAGE:     | 59.61%                |
| F.S.I.             | 1.49                  |

COLOUR INDEX:

|             |          |
|-------------|----------|
| PROPOSED:   | [Symbol] |
| ROAD:       | [Symbol] |
| BOUNDARIES: | [Symbol] |

PROPOSED BUILDING AT  
PN: C55, NEW N: 32  
92ND STREET AND 18<sup>TH</sup> AVENUE  
T.S. N: 49 ASHOK NAGAR, BLOCK 2,  
KODAMBAKKAM (DIVISION) (NO: 25)  
CHENNAI - 83

SCALE: 1:100

OWNERS: [Signature]

K. SELVA N. B. AMB. C. Eng (I), A.I.V.  
Consulting Civil Engineer Chartered Engineer  
Approved Valuer, Licensed Surveyor  
Class-I, Reg No. 319/58-59  
Corporation of Chennai & Chennai Municipality  
40, 17/375, Magappally East,  
CHENNAI - 600 030.

LICENSED SURVEYOR: