



PLAN SHOWING THE PROPOSED BUILDING AT BLOCK NO. 137, T.S. NO. 6191 & 7813  
 DOOR NO. 14, SIVAGNANAM STREET, T. NAGAR, CHENNAI


SCALE 1" = 80'

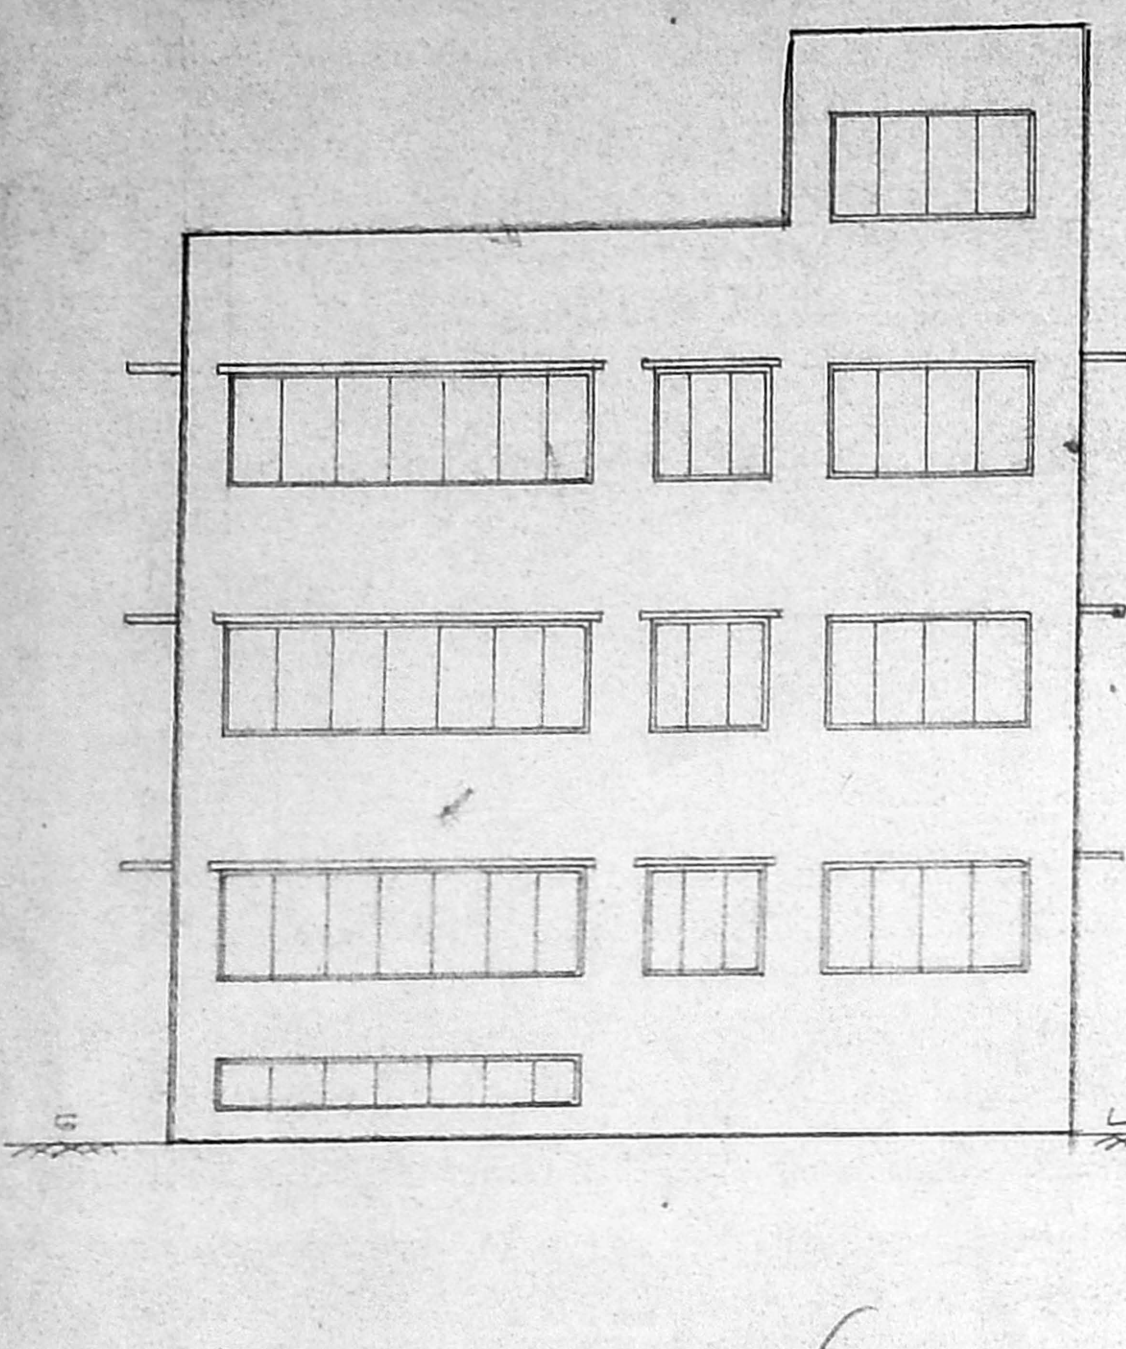


ELEVATION

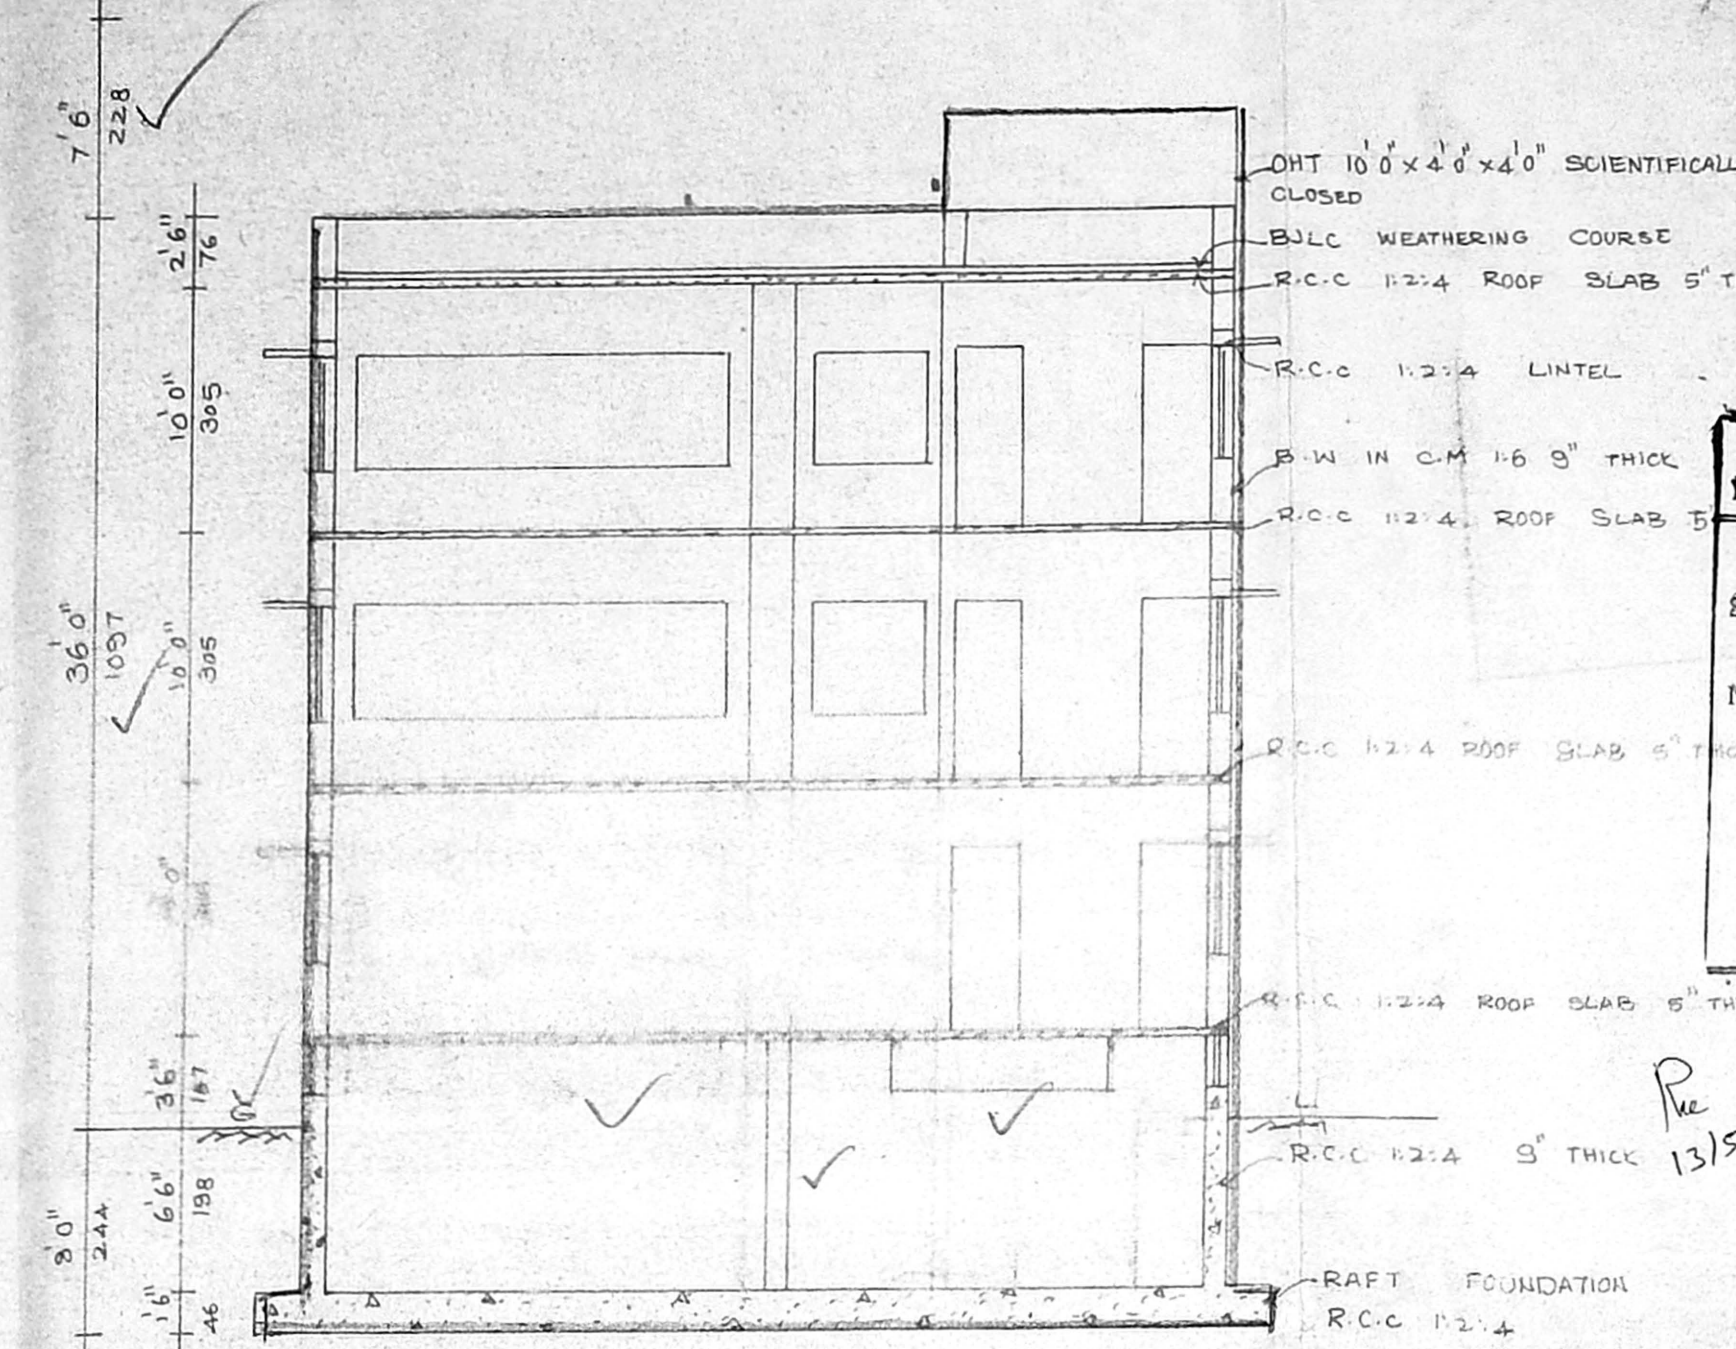


SECTION AT AA

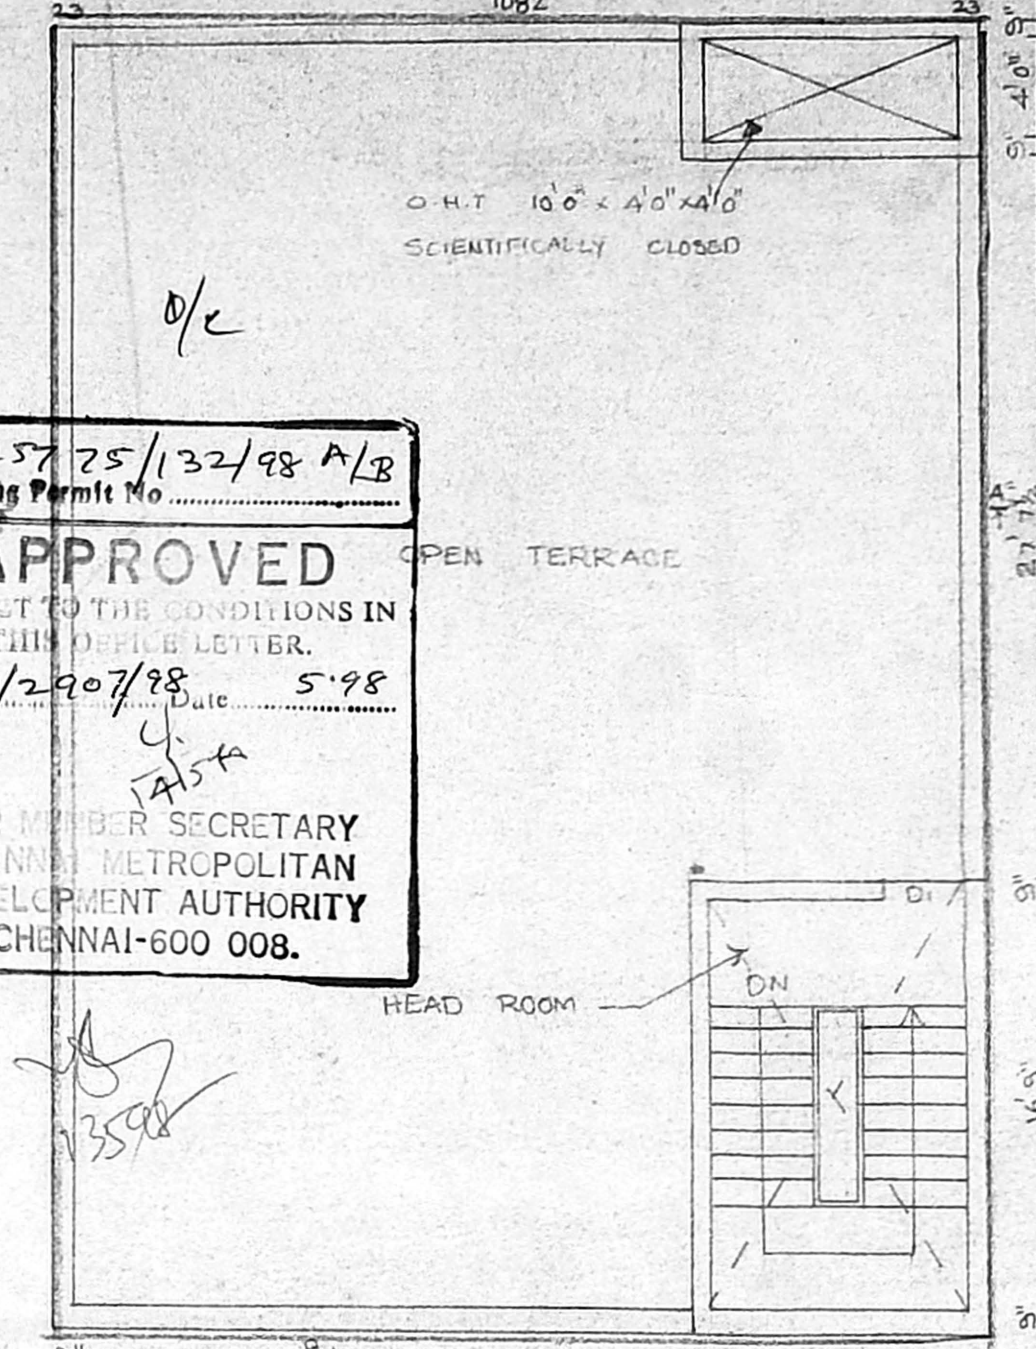

TERRACE FLOOR PLAN

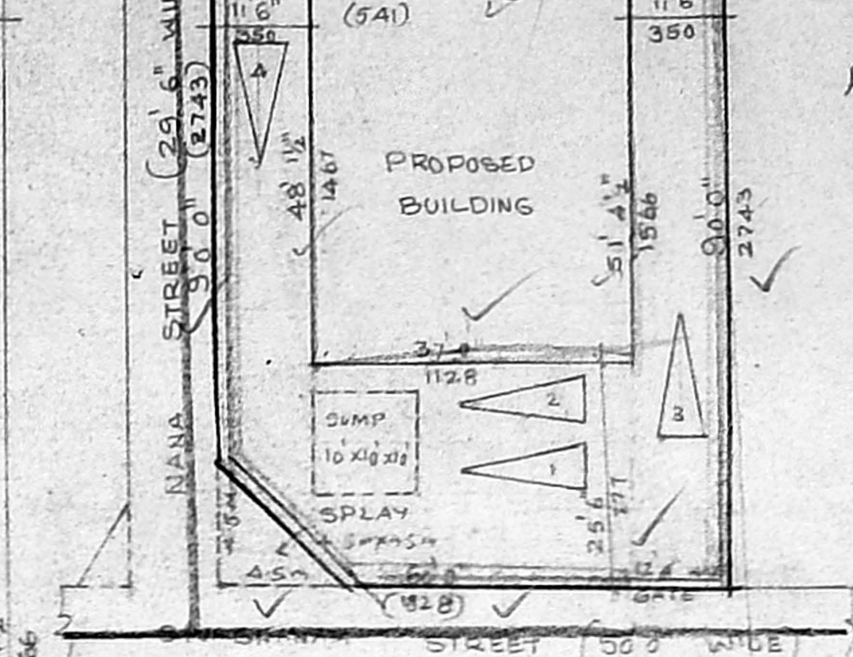

SITE PLAN SCALE 1" = 240'

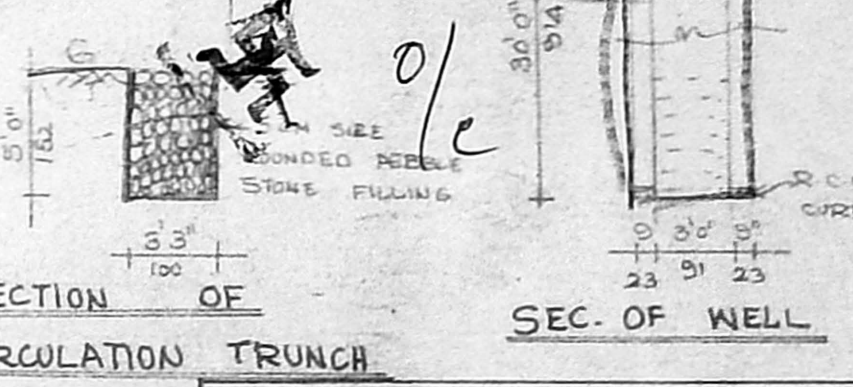


SECTION OF PERCOLATION TRUNCH


SEC. OF WELL

B/25725/132/98 A/B  
 Planning Permit No.                       
**APPROVED**  
 SUBJECT TO THE CONDITIONS IN THIS ORDER LETTER.  
 No. B/12907/98, Date 5.98  
 FOR MEMBER SECRETARY  
 CHENNAI METROPOLITAN  
 DEVELOPMENT AUTHORITY  
 CHENNAI-600 008.


Revised Plan  
 Dt. 16.4.98  
**CMDA (B) / PP No. 17**  
 C. No. B/12907/98  
 Surveyor                       
 Not to Scale

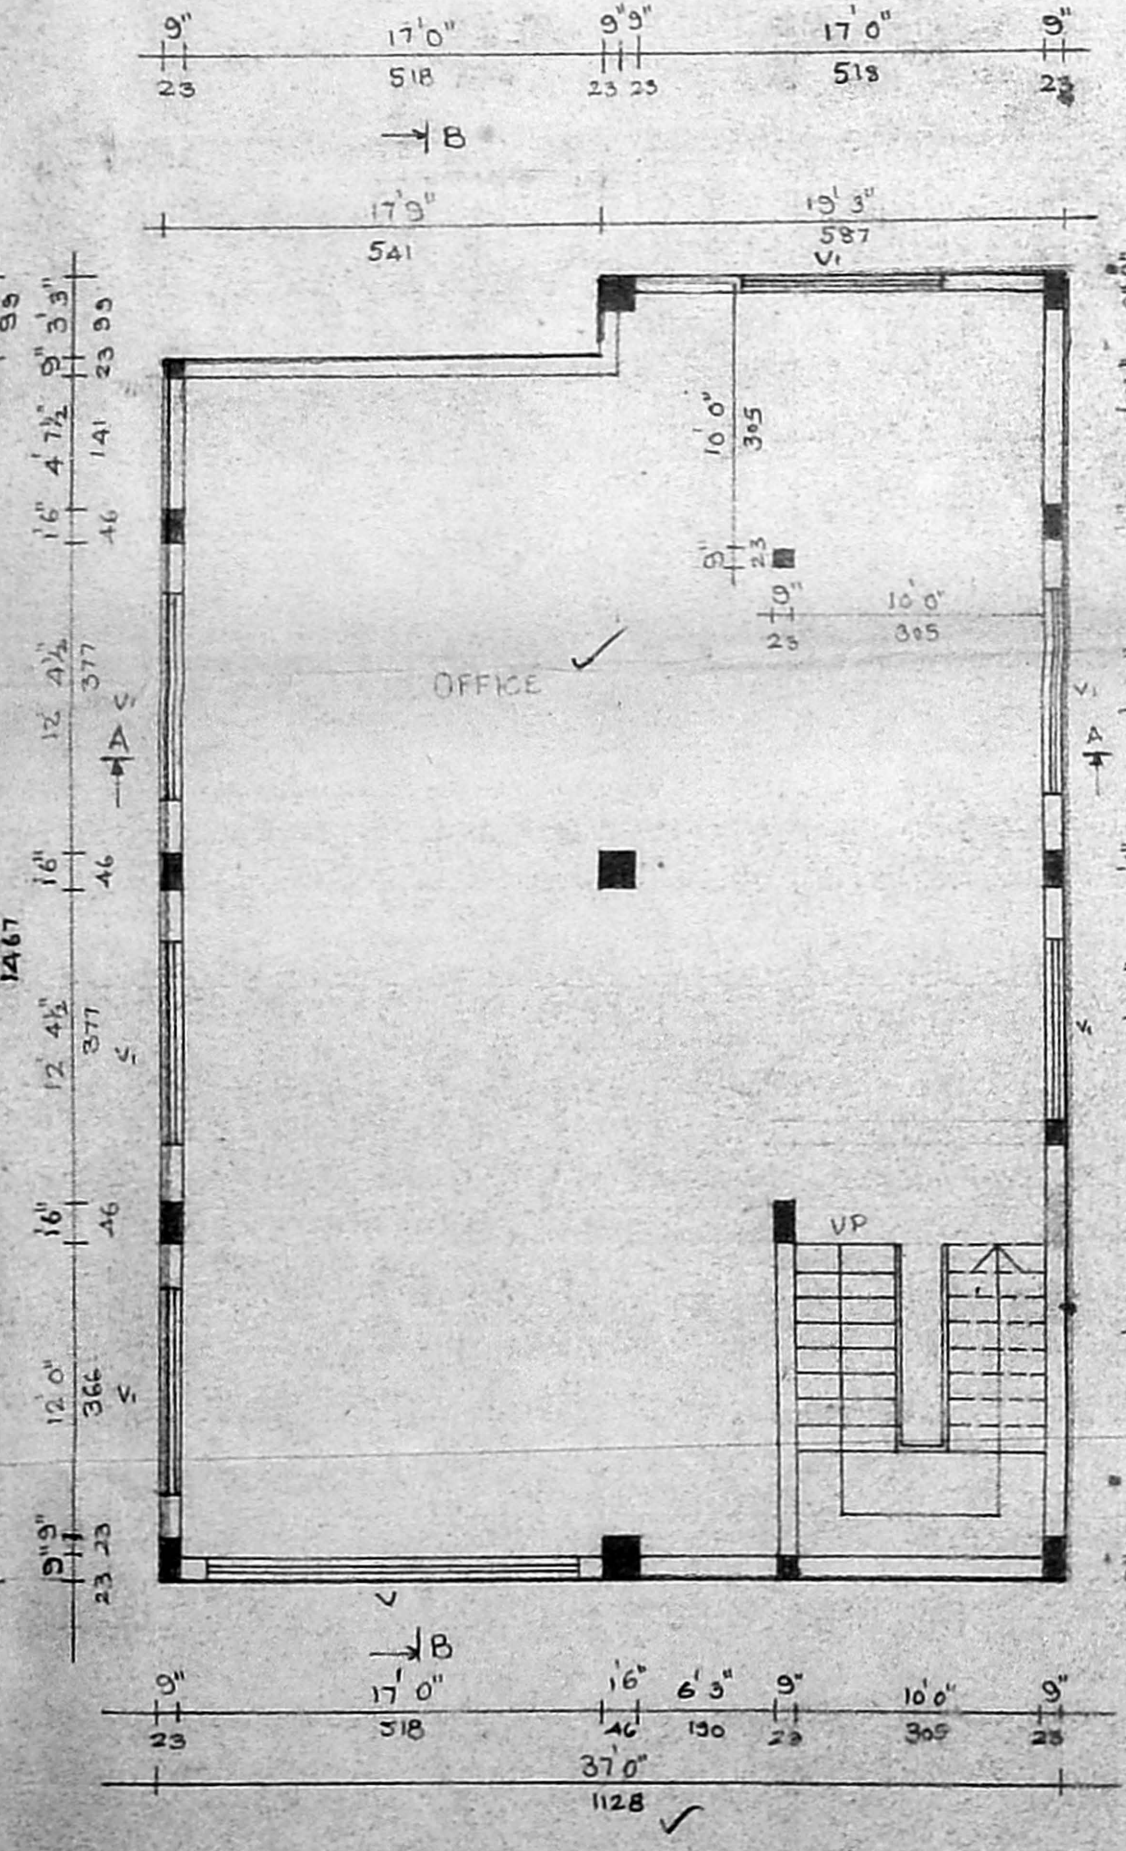


BASEMENT FLOOR PLAN

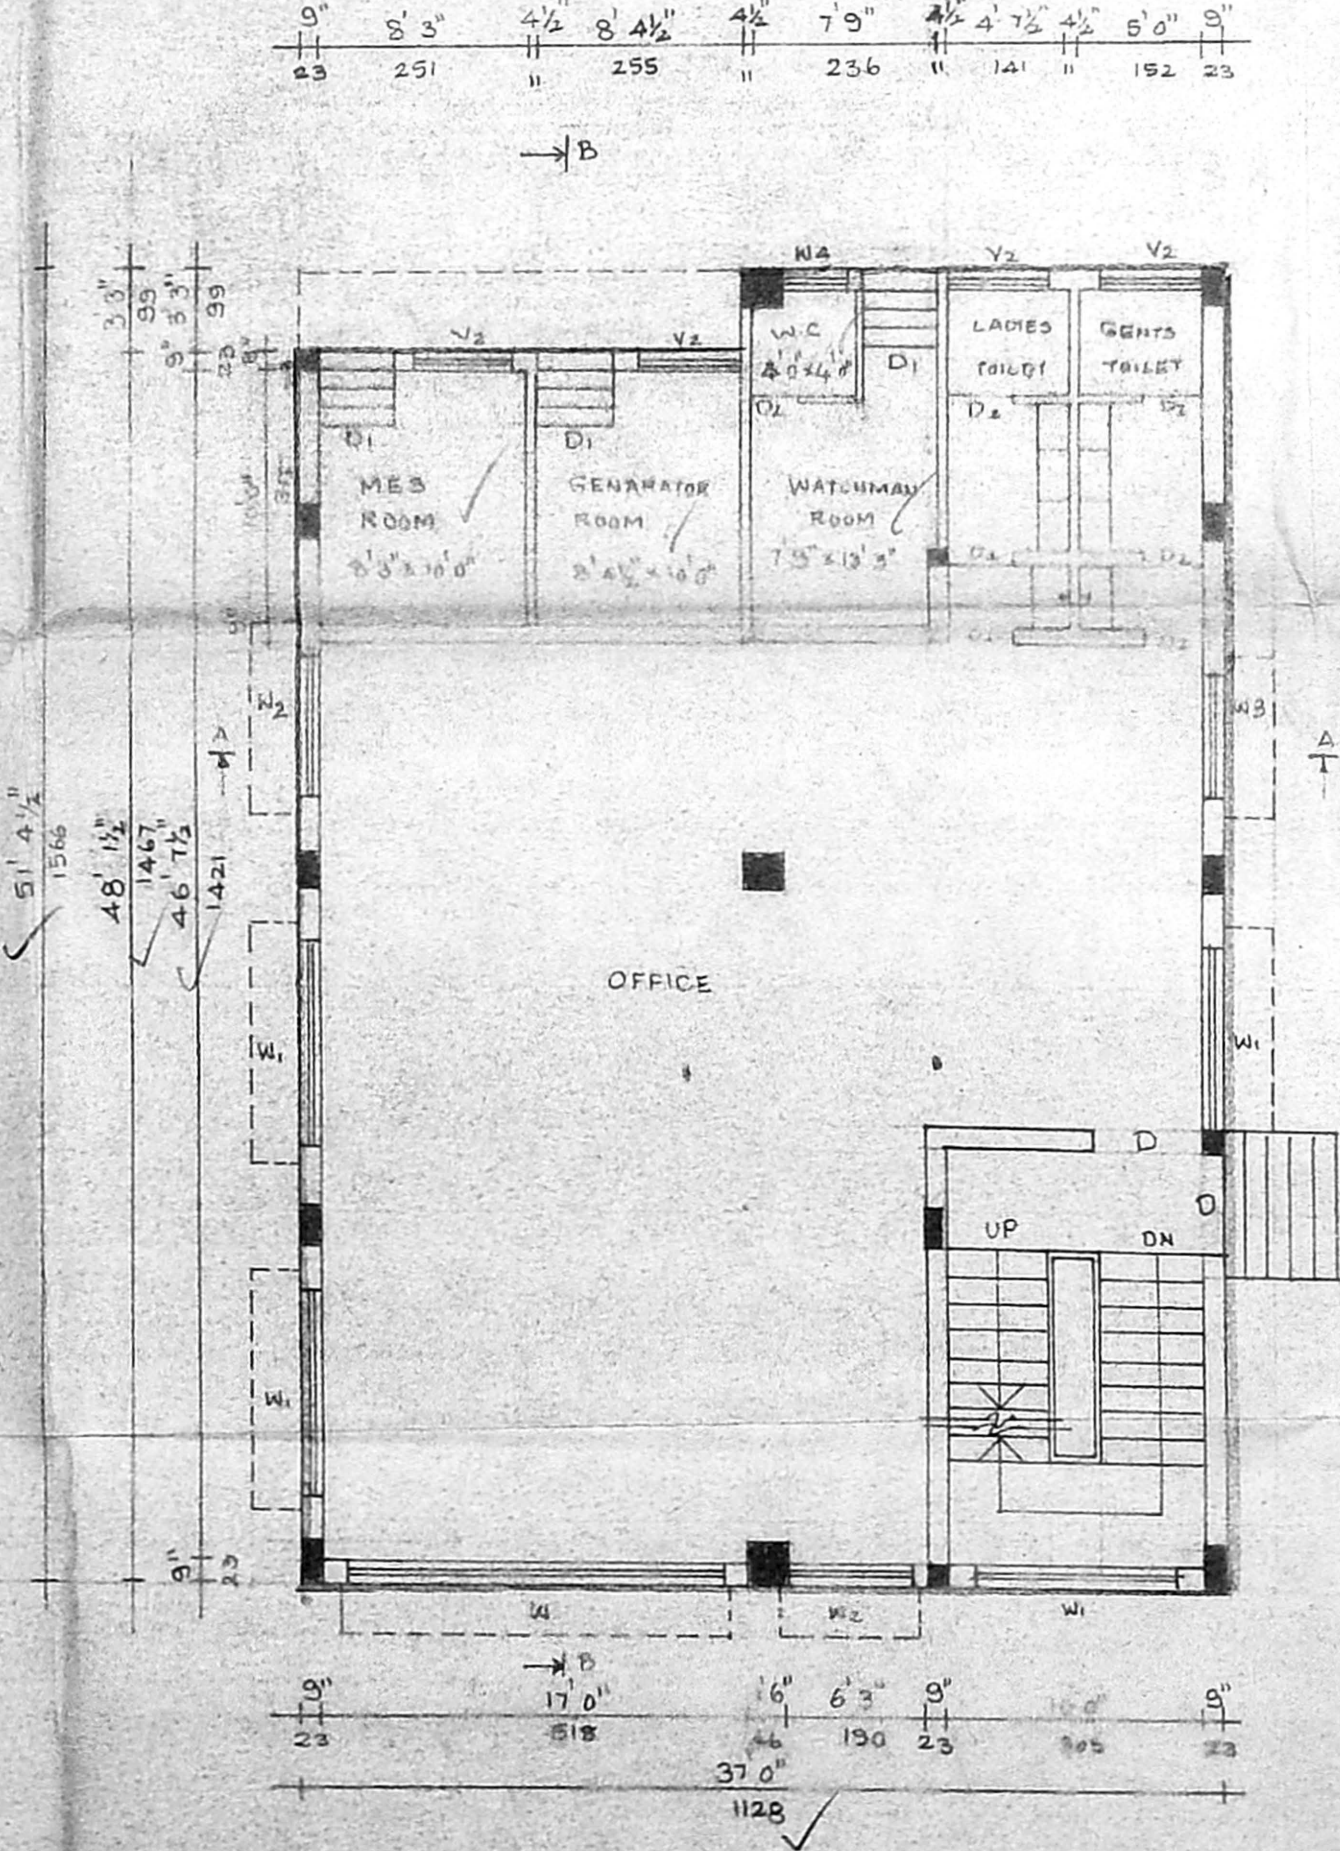

GROUND FLOOR PLAN

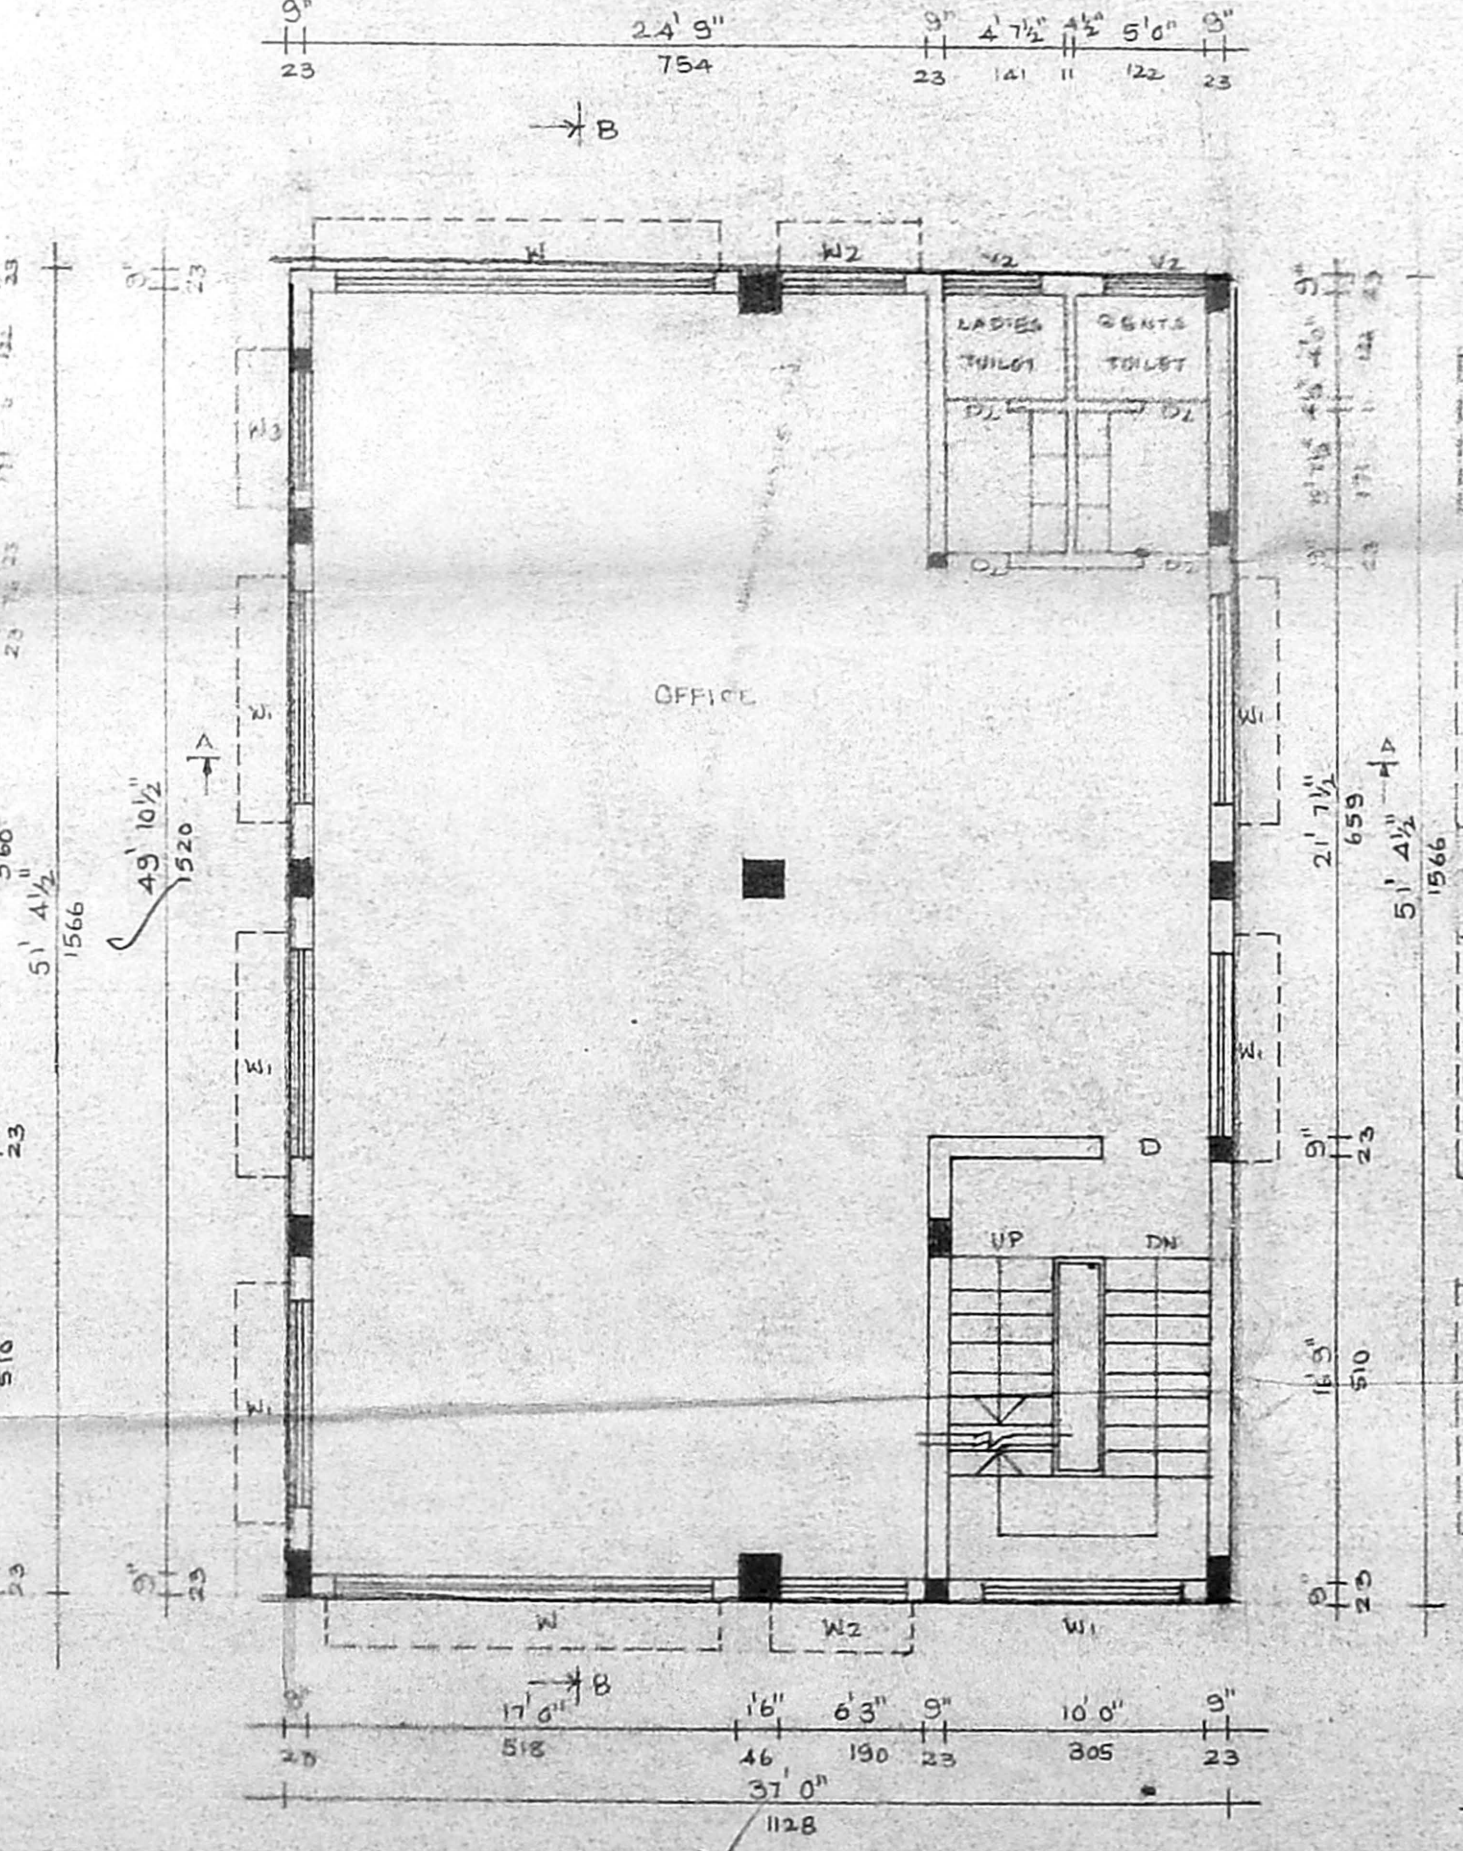

FIRST FLOOR PLAN

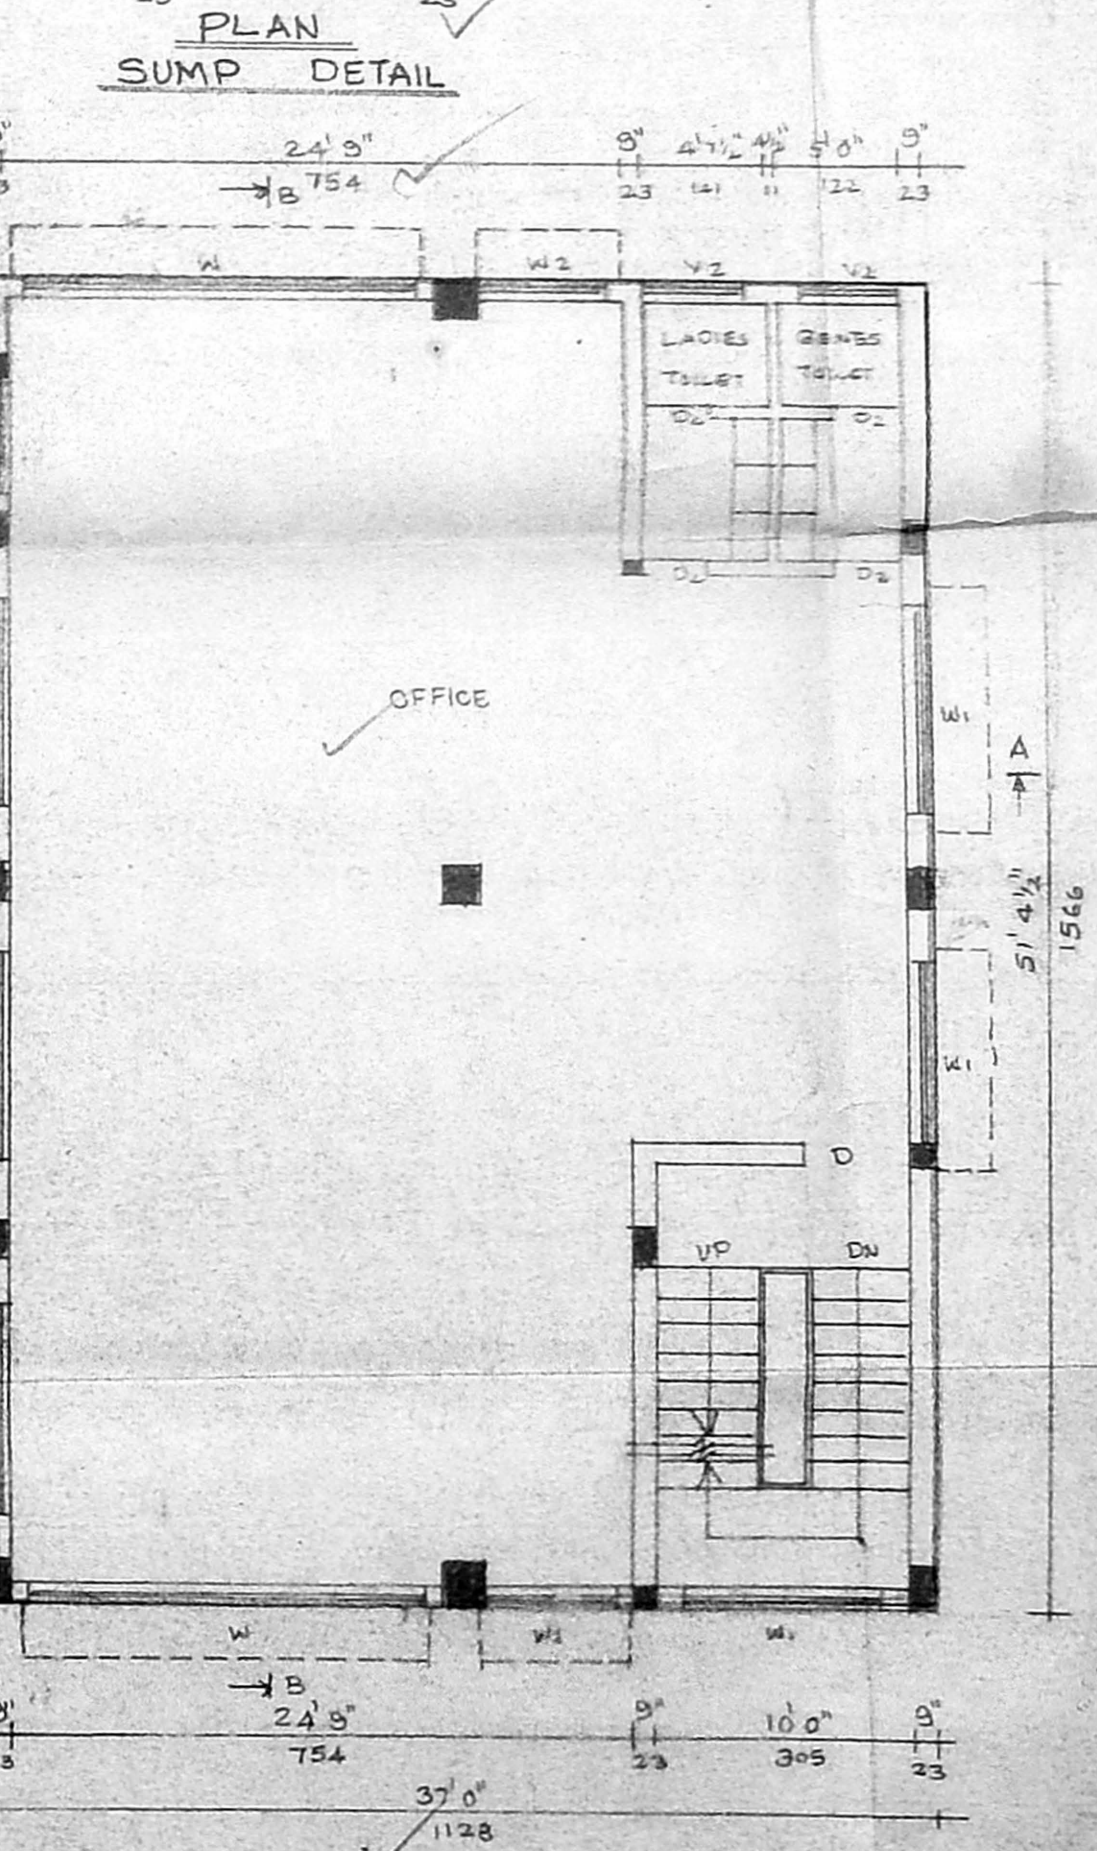

SECOND FLOOR PLAN

JOINERY DETAIL

D DOOR	4'0" x 7'0"
D1 DOOR	3'0" x 7'0"
D2 DOOR	2'6" x 7'0"
W WINDOW	15'0" x 4'6"
W1 WINDOW	8'0" x 4'6"
W2 WINDOW	5'6" x 4'6"
W3 WINDOW	4'6" x 4'6"
W4 WINDOW	3'0" x 4'6"
V VENTILATOR	15'0" x 2'0"
V1 VENTILATOR	8'0" x 2'0"
V2 VENTILATOR	4'0" x 2'0"

AREA STATEMENT

PLOT AREA	501.88 m <sup>2</sup>
BASEMENT FLOOR AREA	171.28 m <sup>2</sup>
GROUND FLOOR AREA	171.28 m <sup>2</sup>
FIRST FLOOR AREA	176.67 m <sup>2</sup>
SECOND FLOOR AREA	176.67 m <sup>2</sup>
TOTAL PLINTH AREA	695.90 m <sup>2</sup>
COVERAGE	39.11%
F.S.I.	1.479

COLOUR REFERENCE

PROPOSED	▬
ROAD	▬
BOUNDARY	▬


OWNER K. S. Murugesu

LICENSED SURVEYOR

K. Selvam  
 K. SELVAM, B.E., A.M.I.E.,  
 Consulting Civil Engineer, Chartered Engineer,  
 Class - I Licensed Surveyor, Reg. No: 800  
 Corporation of Chennai & Ambattur Municipality  
 No: 1/370, Mogappair East,  
 CHENNAI-600 050.



o/e

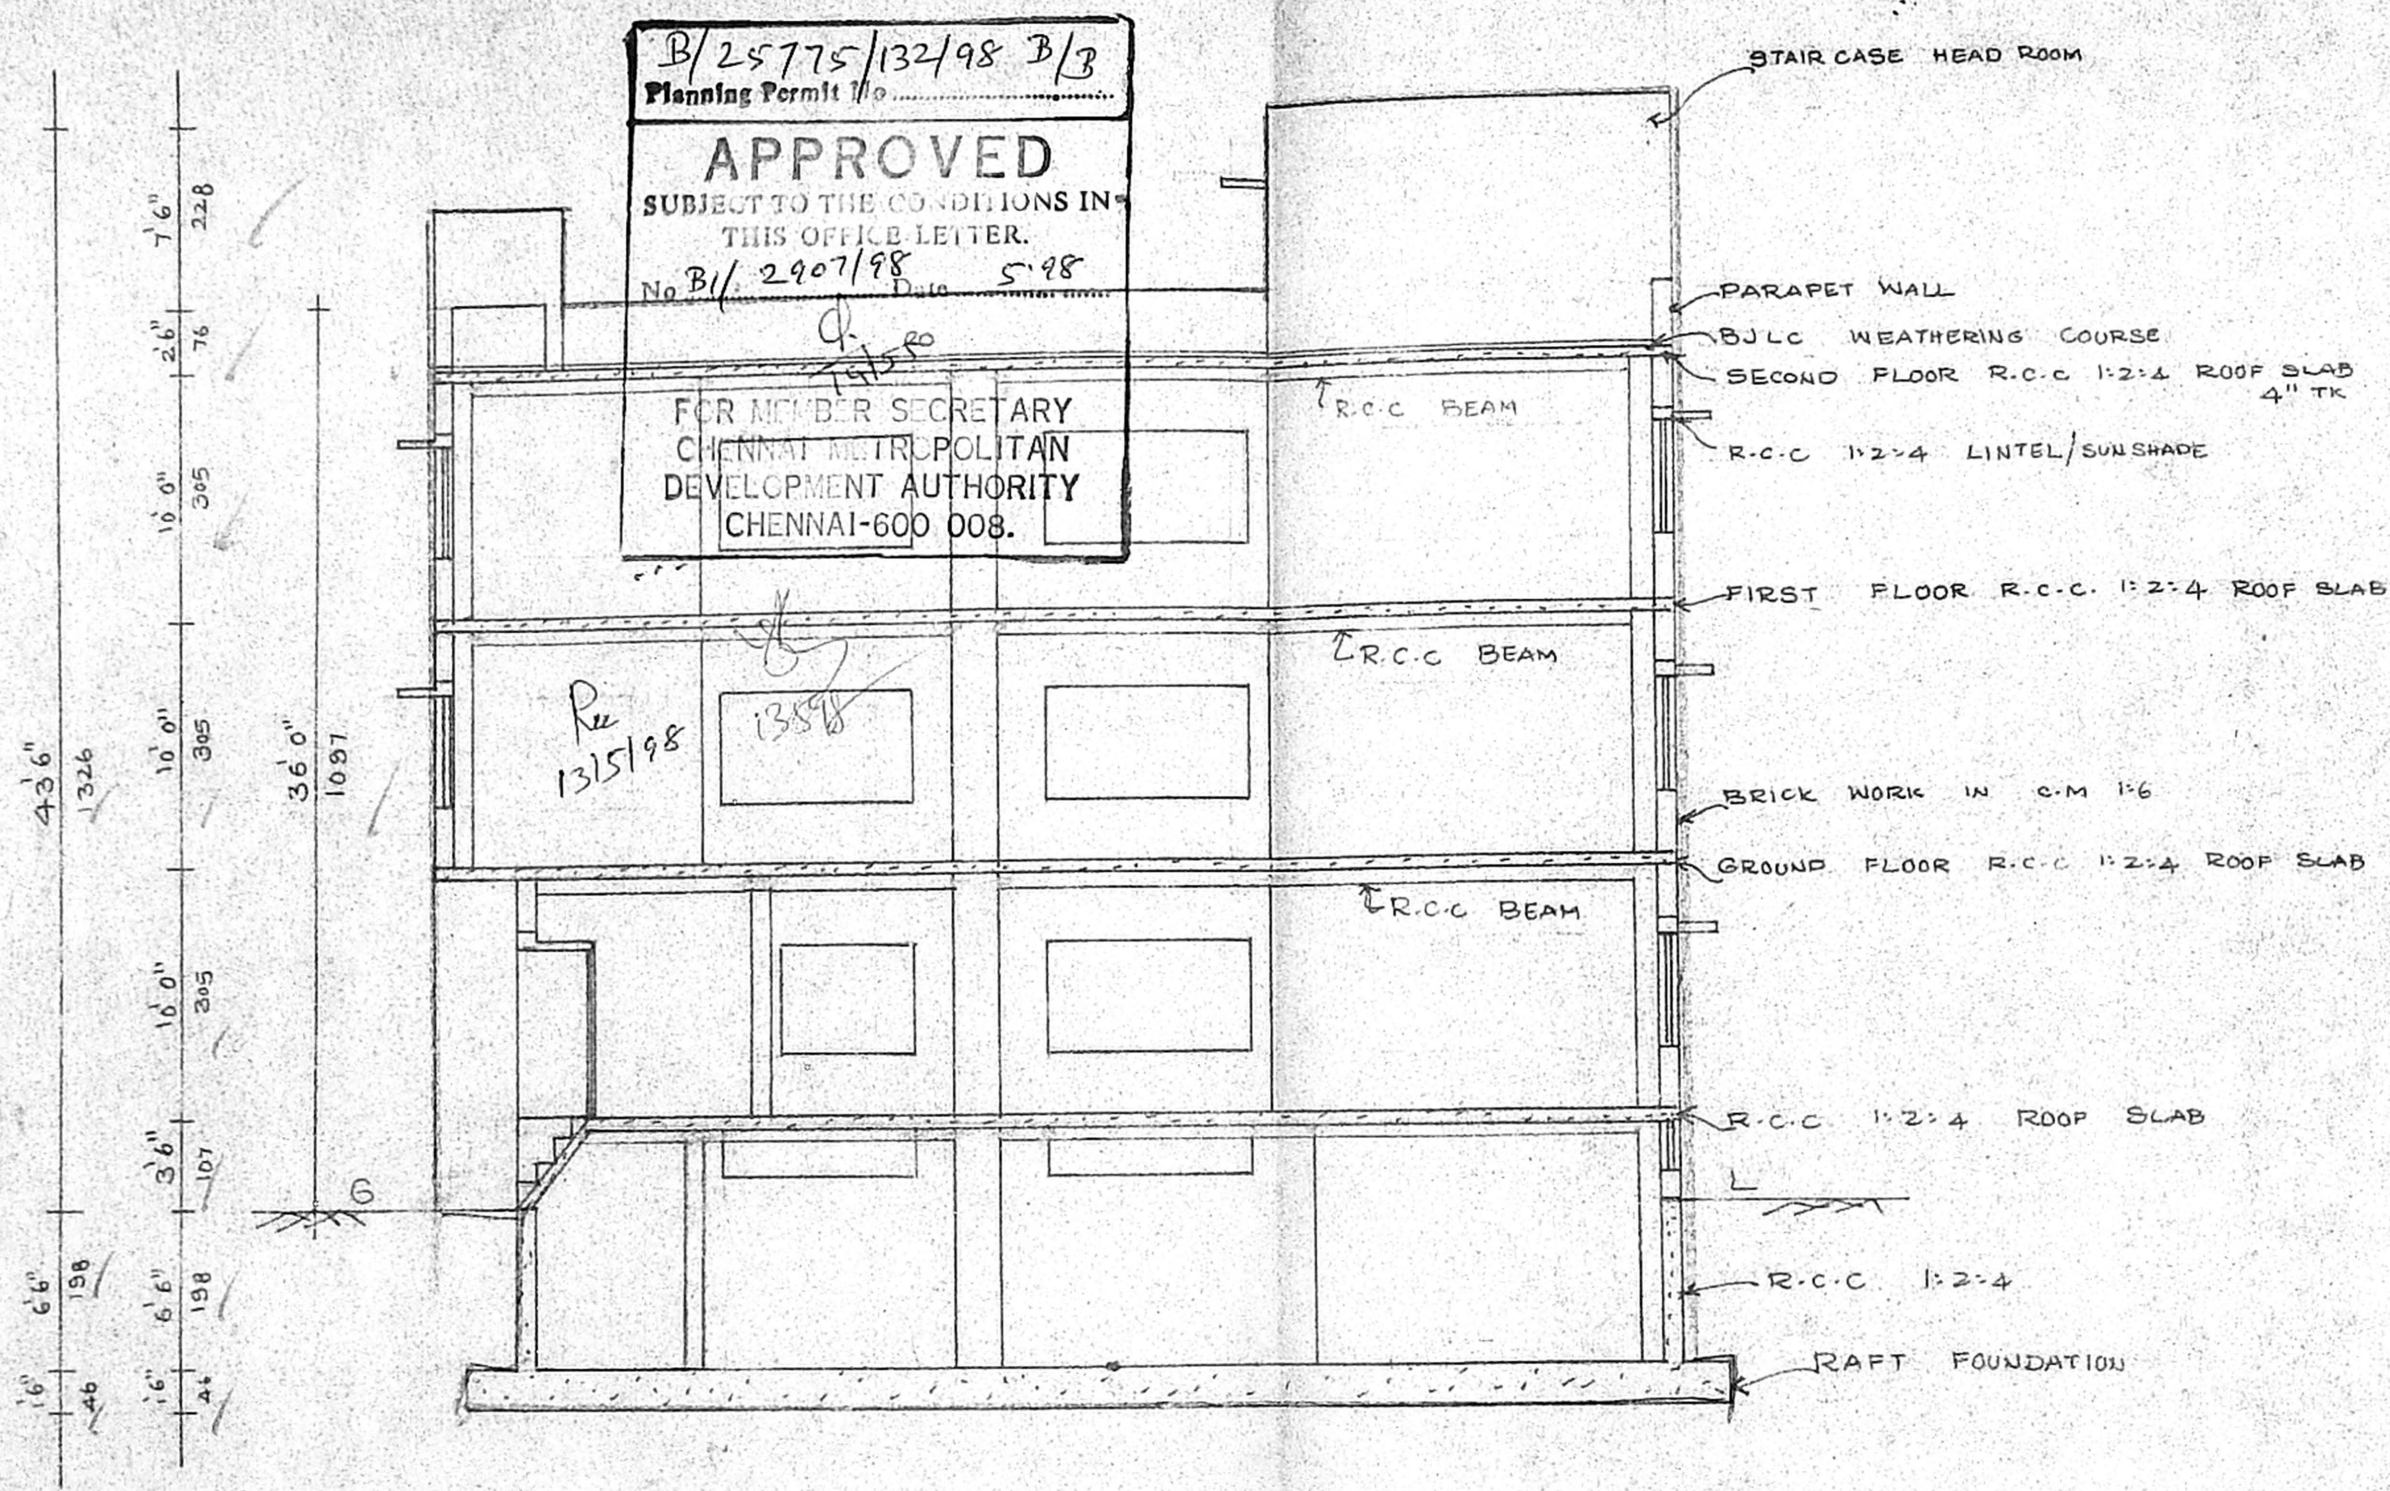

SECTION AT 'BB' SCALE 1" = 8'0"

Revised Plan  
Dt: 16.4.98



SHEET NO. 2/2

2/2

<b>CMDA (B)/PP No. 1</b>	
COLOUR REFERENCE	B/2907/98
PROPOSED Asst.	
ROAD	Serutiny <i>Re</i>
BOUNDARY	P. A. 23/4/98
OWNER	A.P. <i>D.P.</i>

OWNER

LICENSED SURVEYOR

*K. Selvam*  
**K. SELVAM, B.E., A.M.I.E.,**  
 Consulting Civil Engineer, Chartered Engineer,  
 Class - I Licensed Surveyor, Reg. No: 800  
 Corporation of Chennai & Ambattur Municipality,  
 No: 1/370, Mogappair East,  
 CHENNAI-600 050.