



Inspection plan



B/26143/299/98
Planning Permit No.
APPROVED
 SUBJECT TO THE CONDITIONS IN THIS OFFICE LETTER
No. 1/5992/98 Date **9/98**
 FOR MEMBER SECRETARY
 CHENNAI METROPOLITAN
 DEVELOPMENT AUTHORITY
 CHENNAI-600 008.

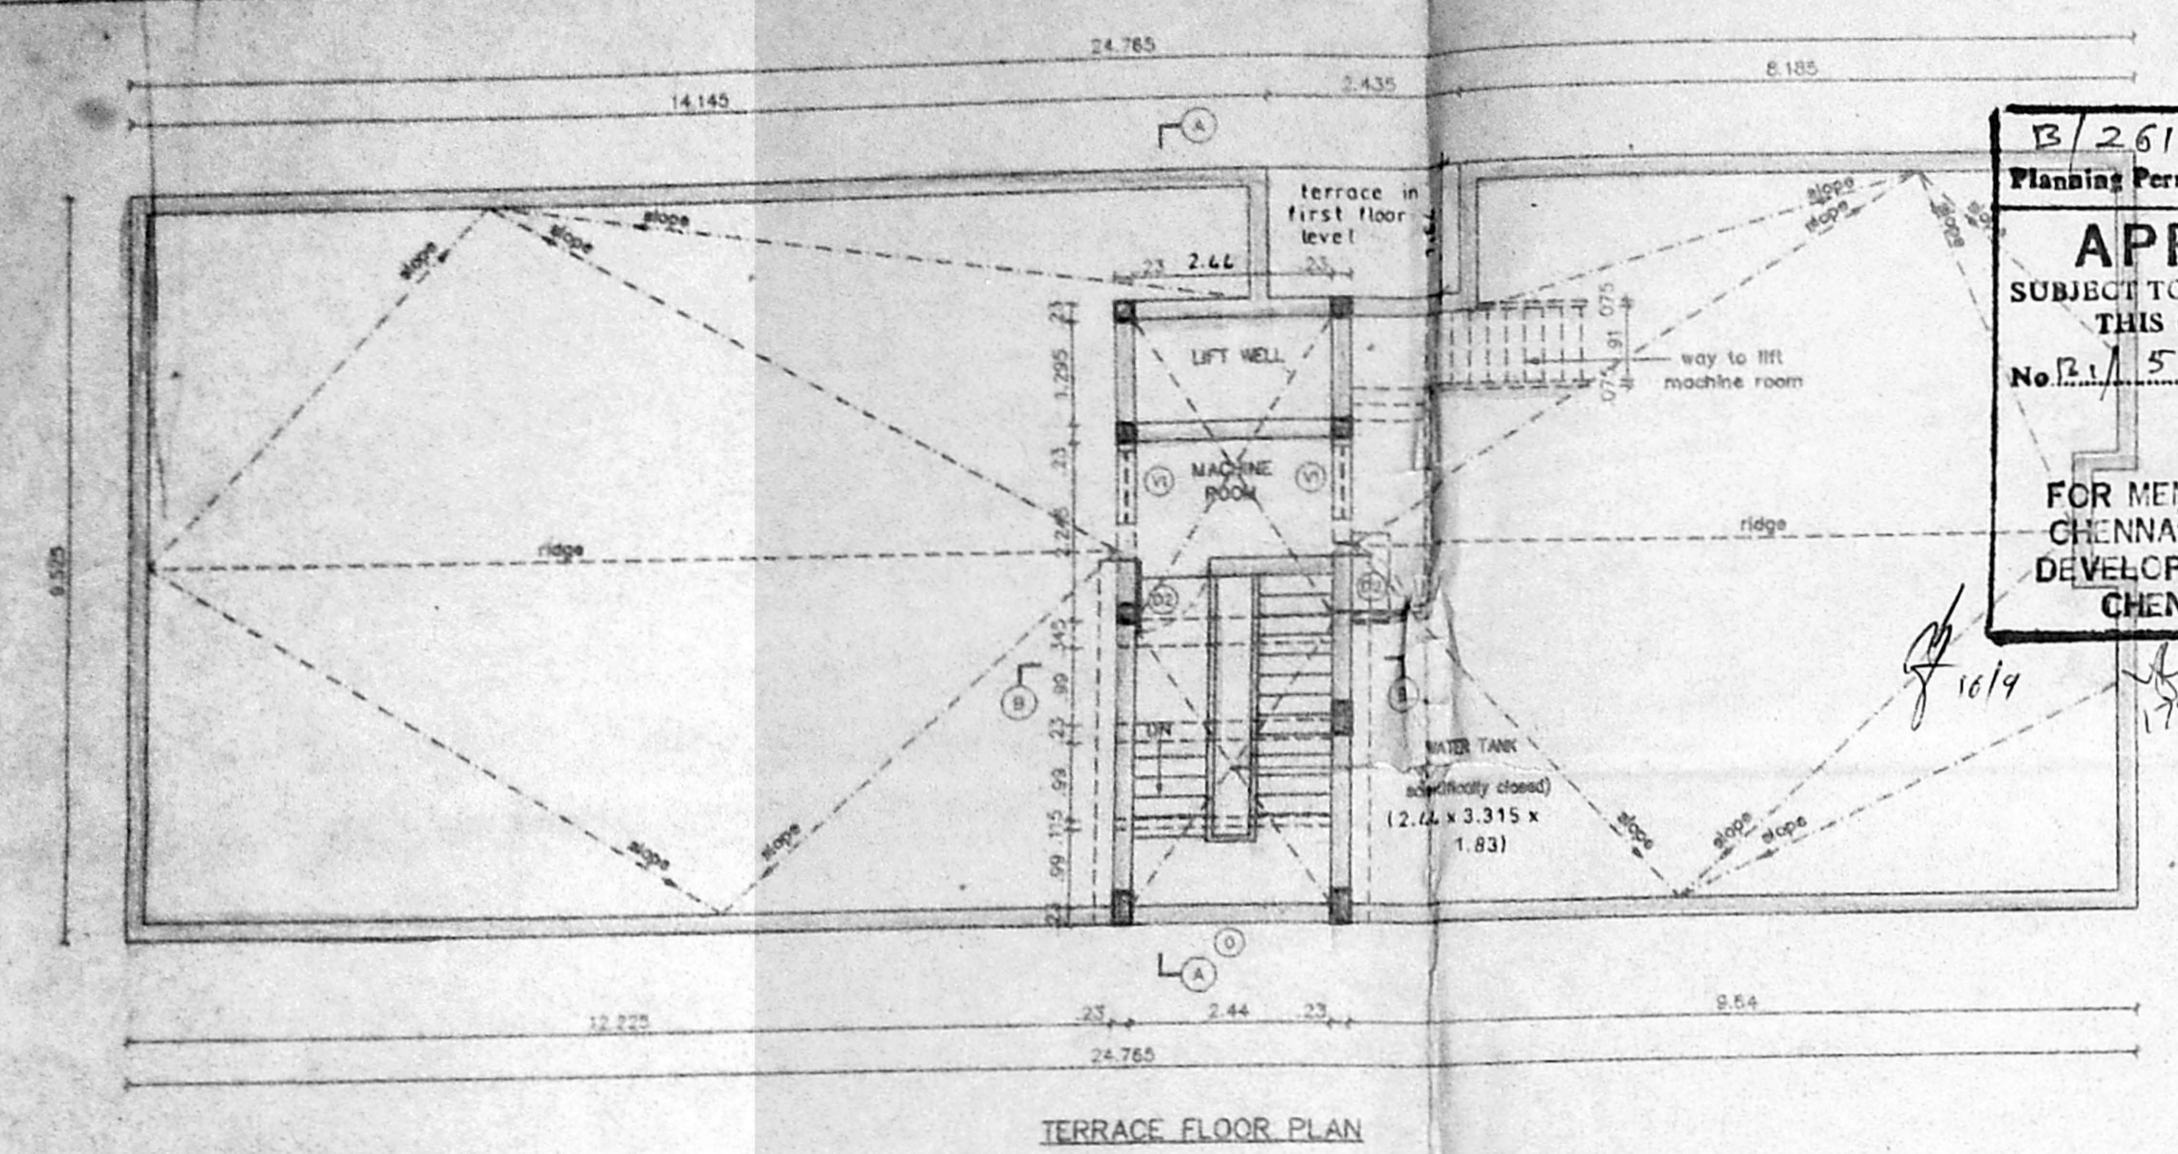


TERRACE FLOOR PLAN

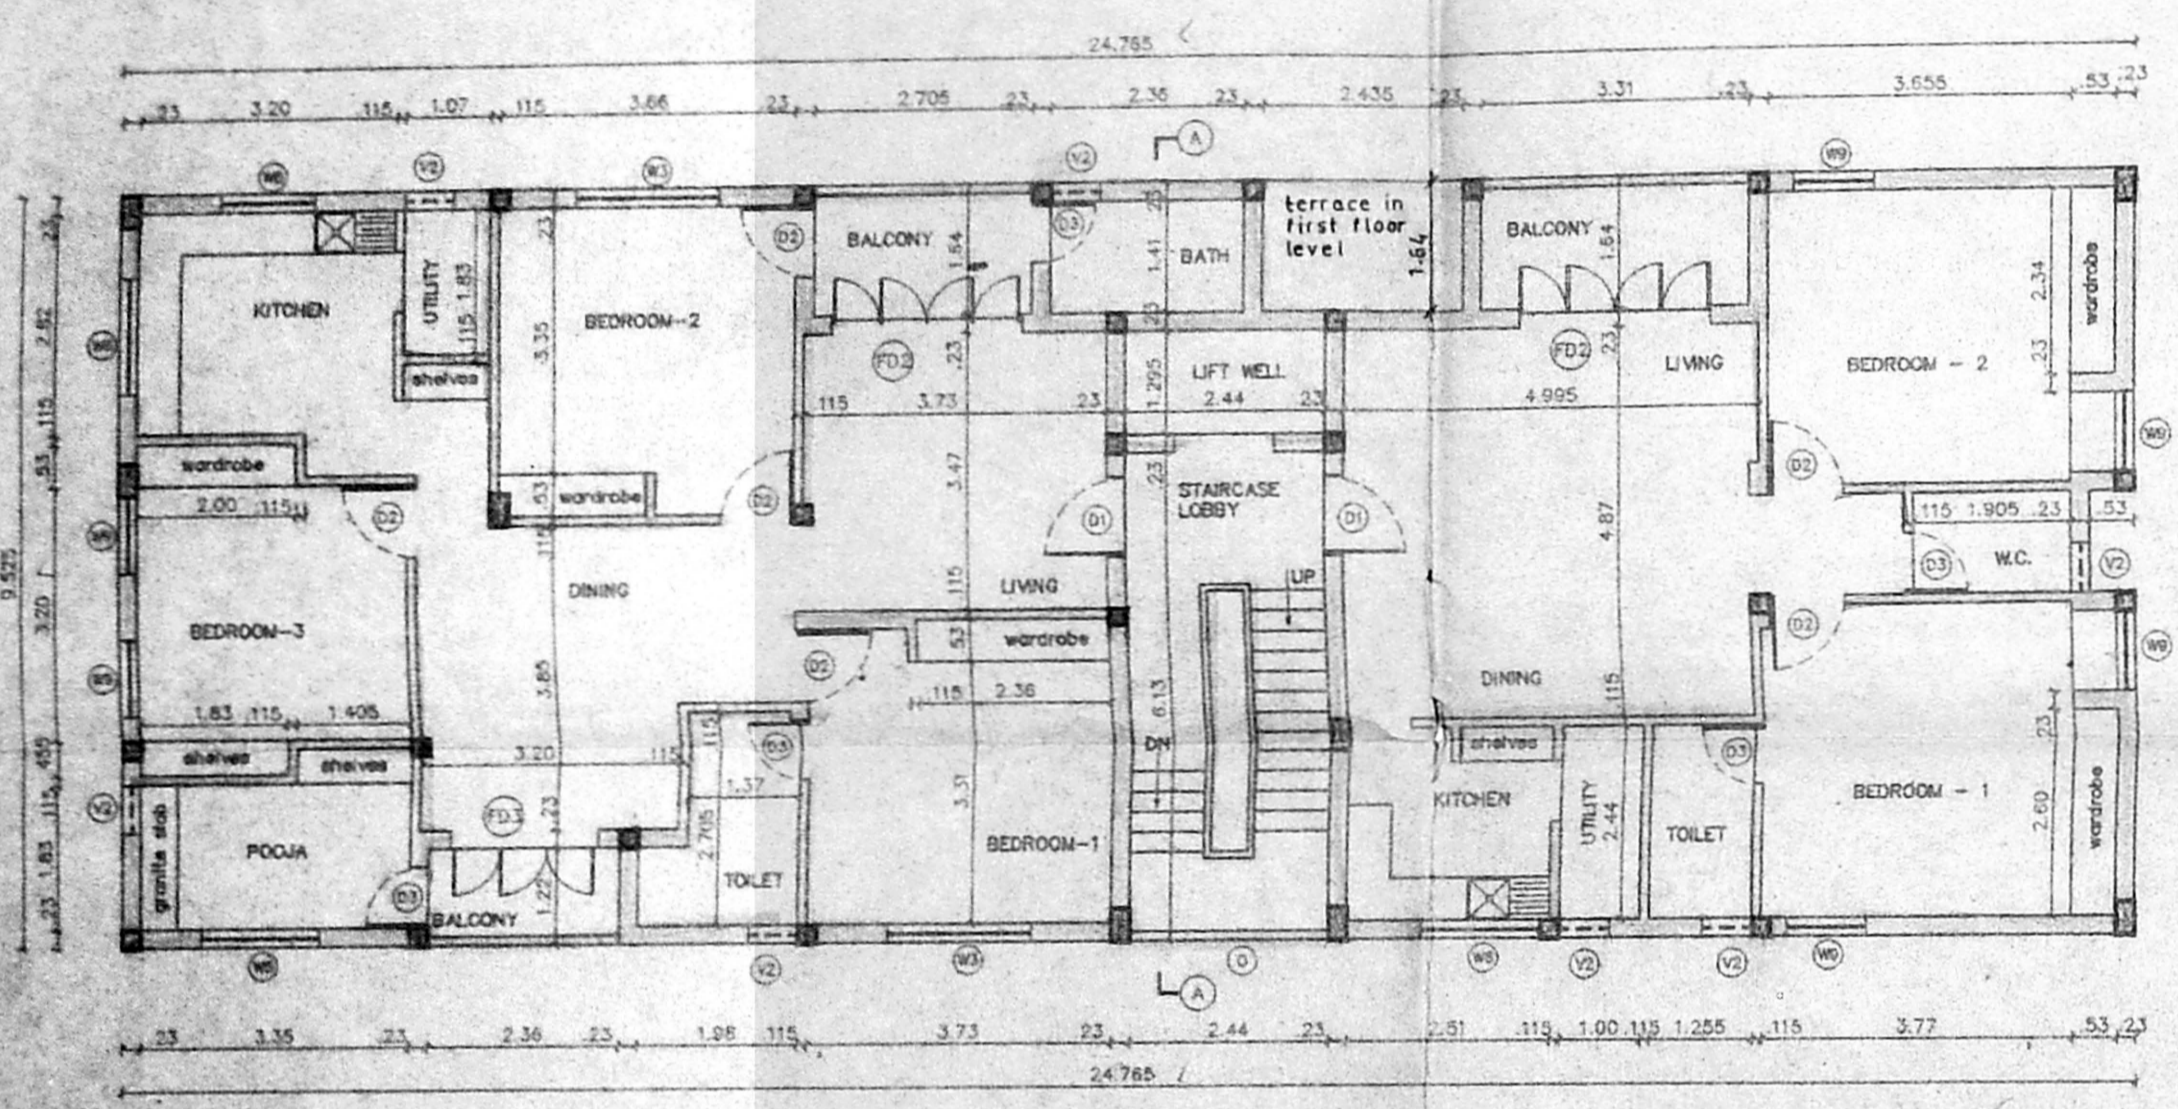


FIRST, SECOND & THIRD FLOOR PLAN

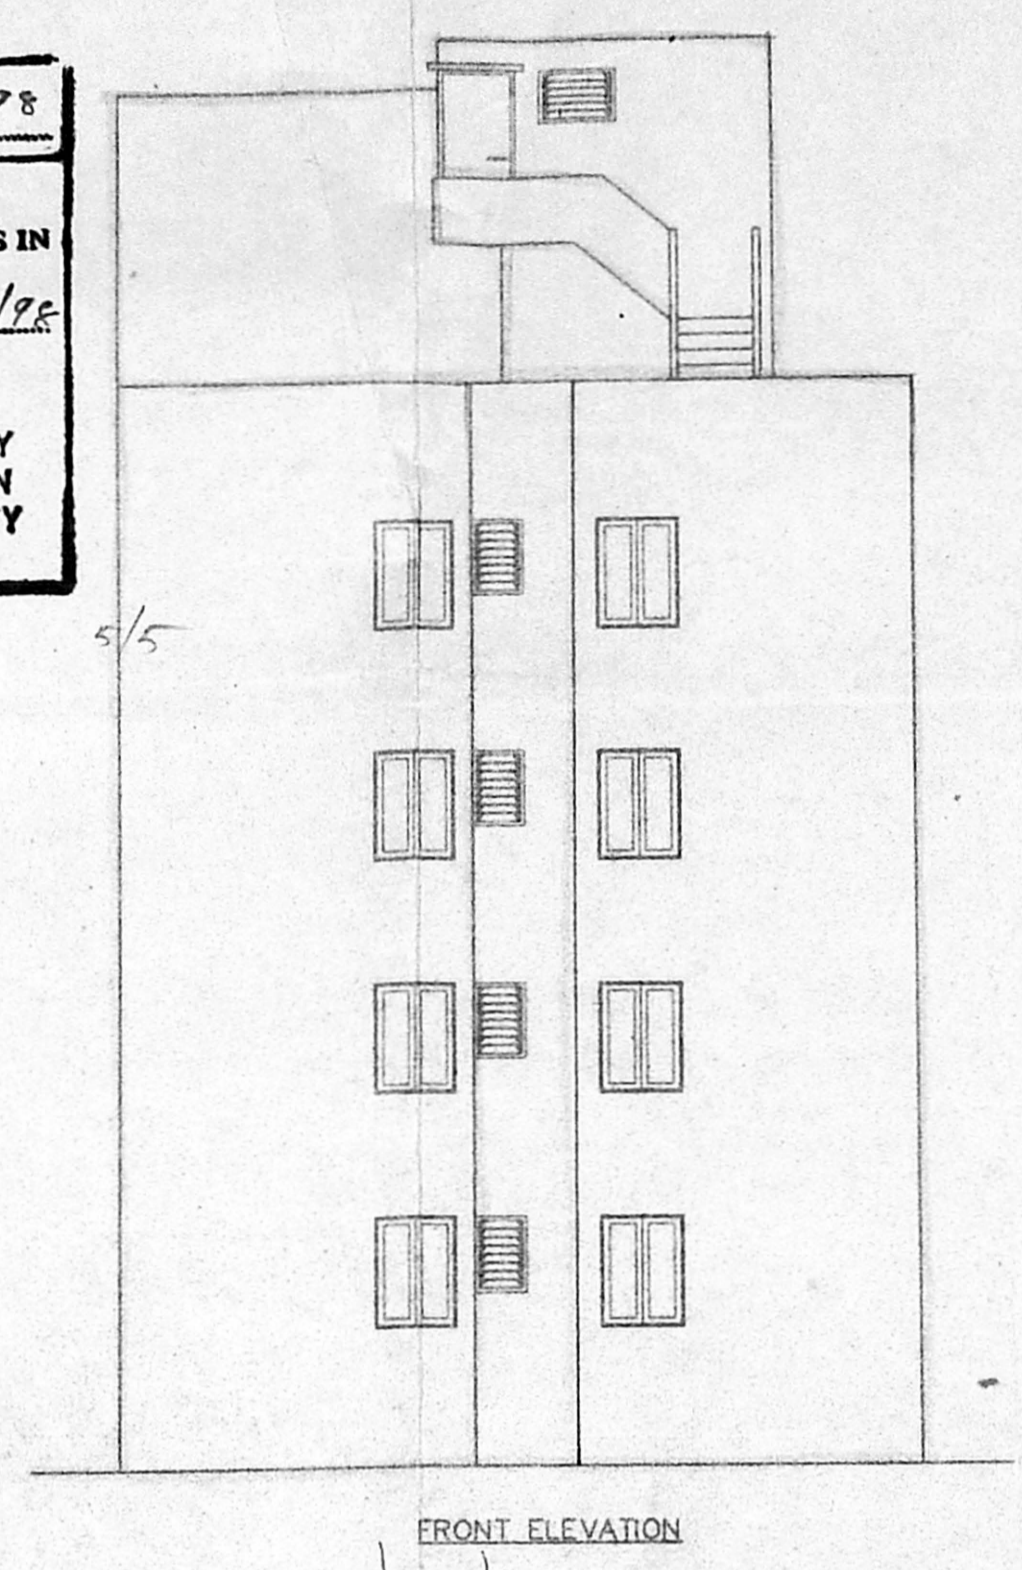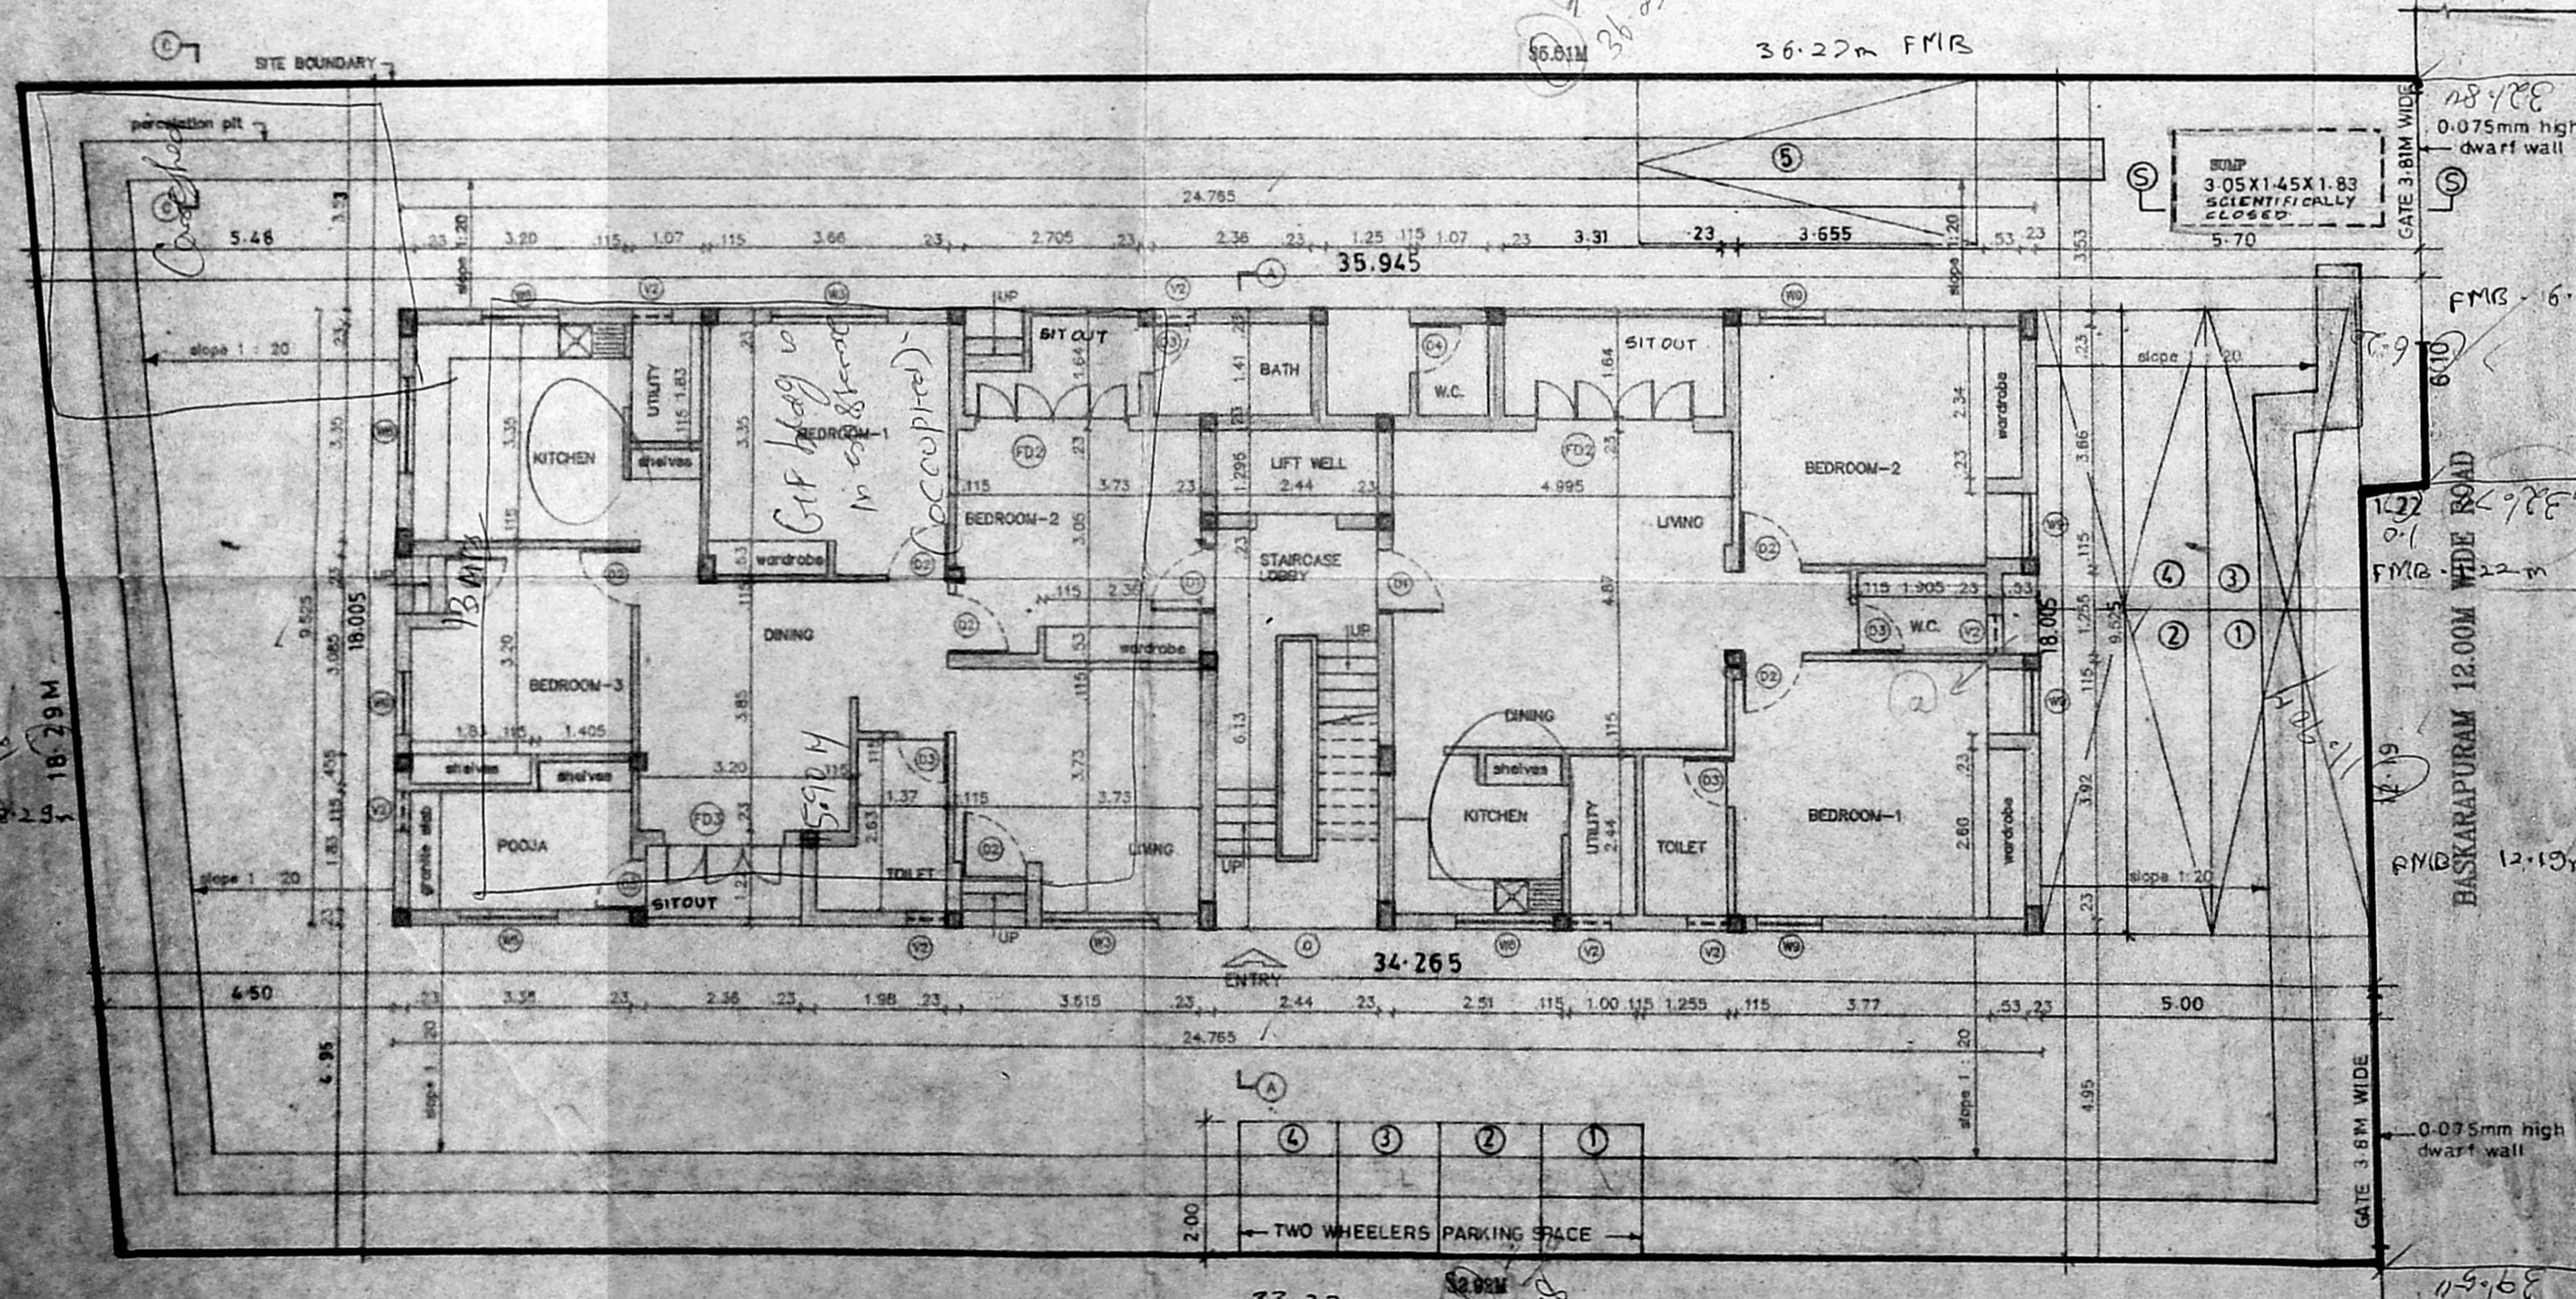


FRONT ELEVATION

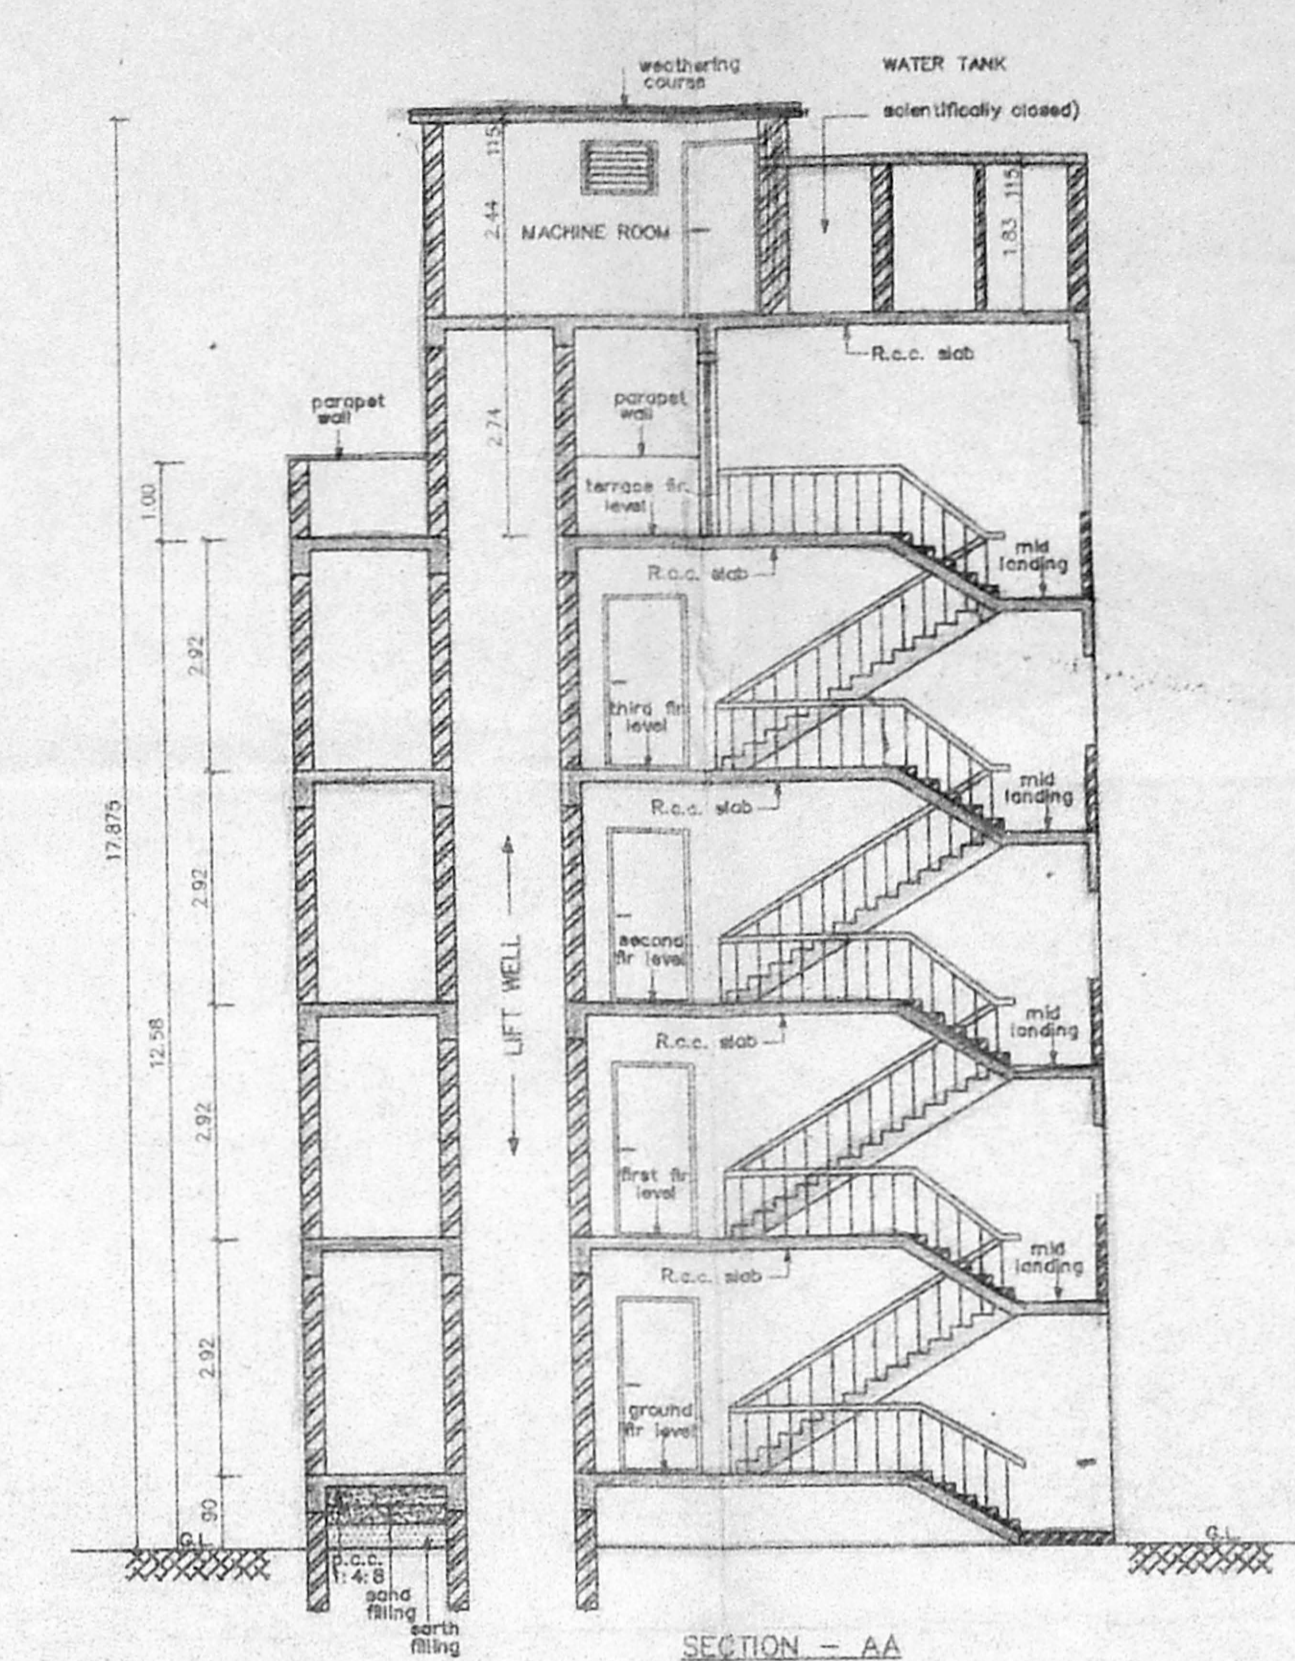


SECTION - AA

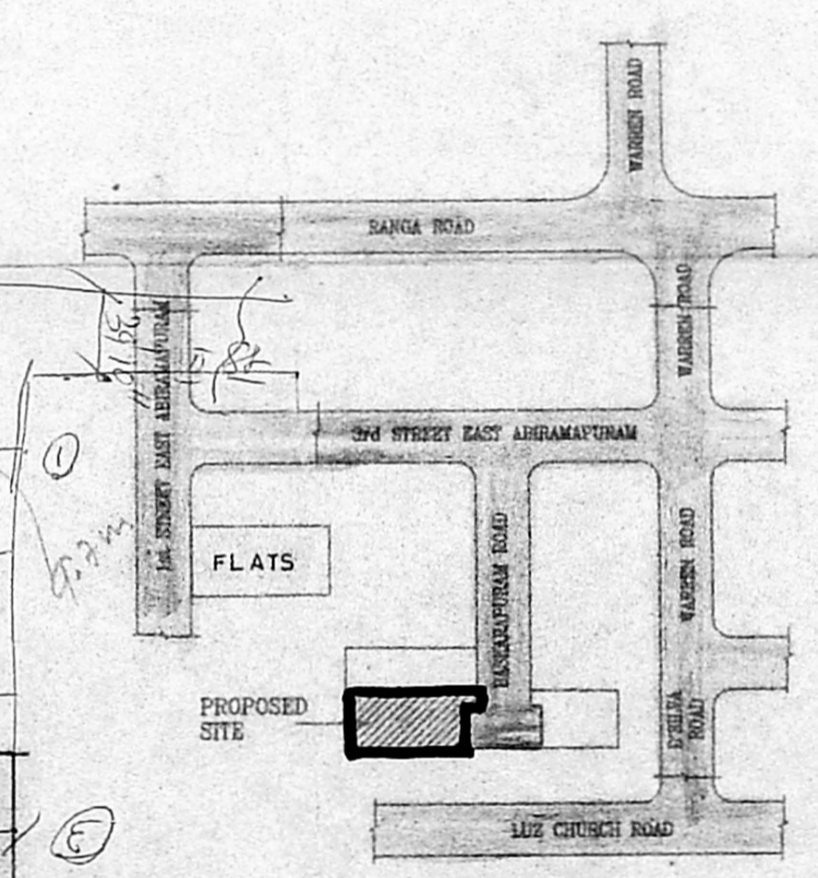


KEY PLAN (NOT TO SCALE)

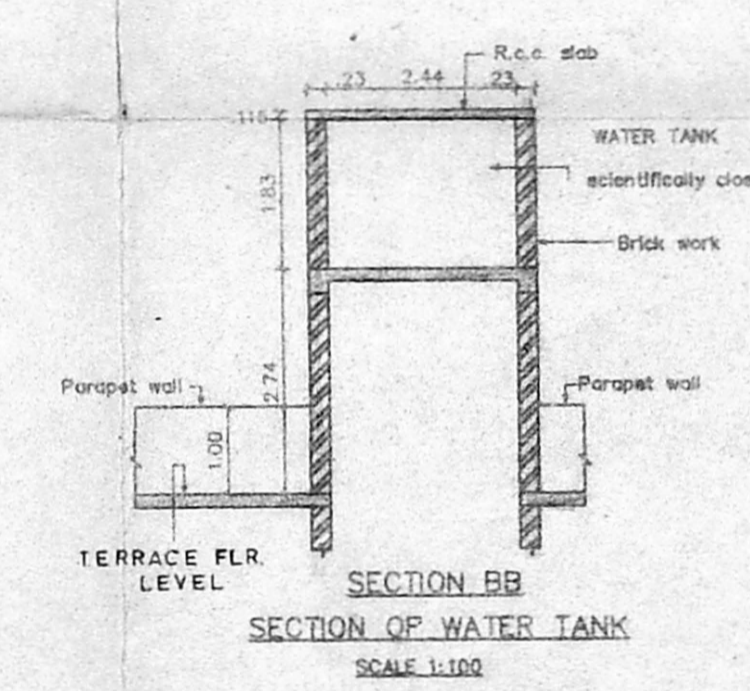


SECTION BB SECTION OF WATER TANK SCALE 1:100

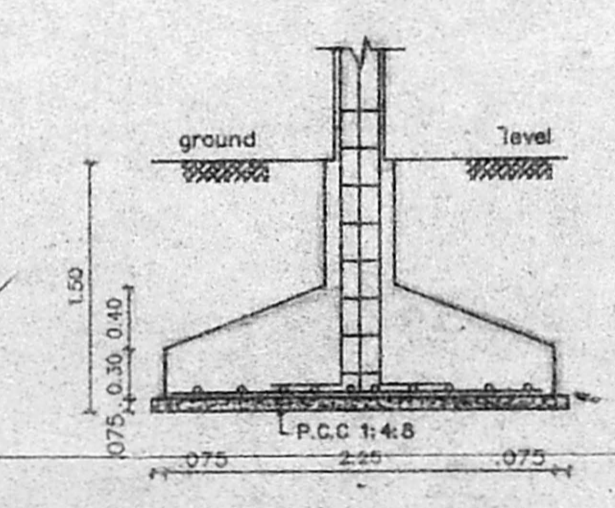


SECTION - DD

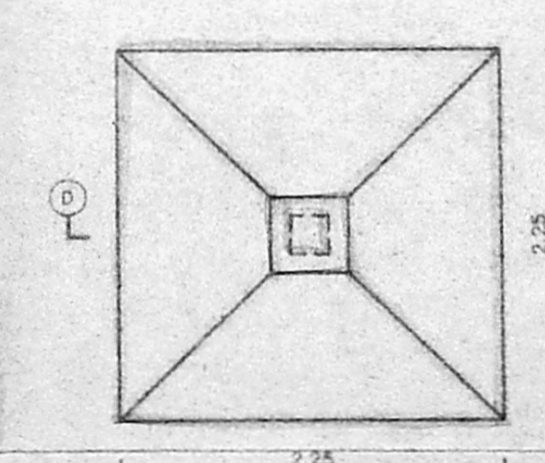

PLAN OF FOUNDATION SCALE 1:50

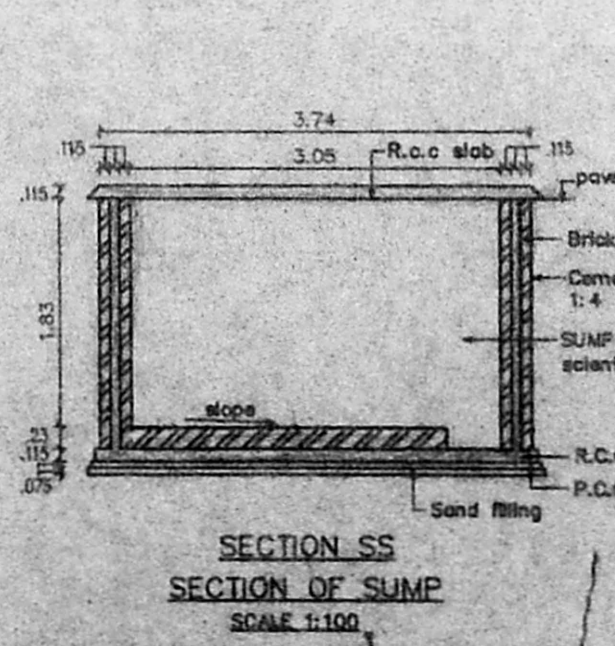

SECTION SS SECTION OF SUMP SCALE 1:100

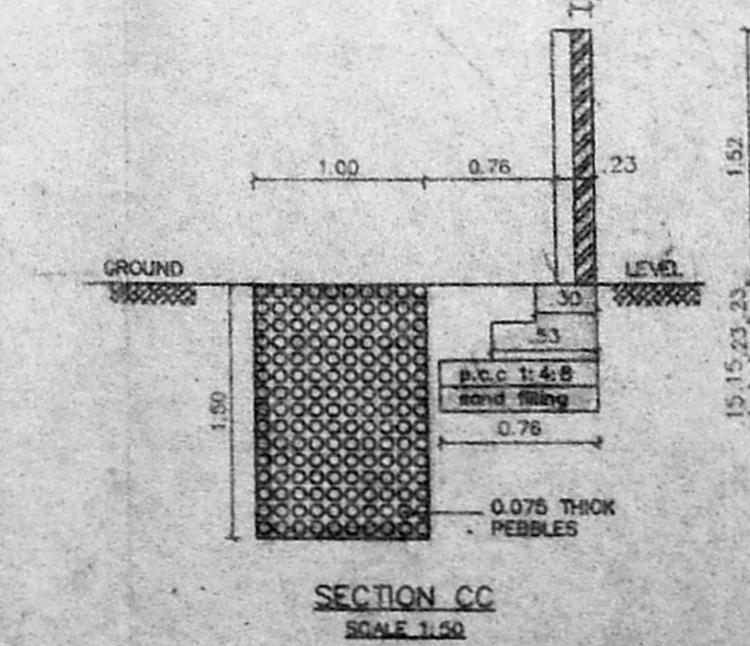

SECTION CC SCALE 1:50

LEGEND		
CODE	SIZE	DESCRIPTION
FD2	2.36 x 2.18	COUNTRY WOOD FRAMED FRENCH DOOR
FD3	1.83 x 2.18	COUNTRY WOOD FRAMED FRENCH DOOR (painted)
D1	1.00 x 2.18	TEAK WOOD FRAMED FLUSH DOOR
D2	0.91 x 2.18	COUNTRY WOOD FRAMED FLUSH DOOR
D3	0.76 x 2.18	COUNTRY WOOD FRAMED FLUSH DOOR
D4	0.76 x 2.44	COUNTRY WOOD FRAMED FLUSH DOOR
WB	1.475 x 1.37	STEEL GLAZED WINDOW
WB	1.475 x .875	STEEL GLAZED WINDOW
WB	1.175 x .875	STEEL GLAZED WINDOW
WB	0.975 x 1.37	STEEL GLAZED WINDOW
V1	0.91 x 0.66	STEEL GLAZED WINDOW
V2	0.61 x 0.94	STEEL GLAZED WINDOW
O	2.44 x 1.117	OPENING

SPECIFICATION	
SL NO	DESCRIPTION
1	P.C.C. 1:4:8 IN FOUNDATION
2	SAND FILLING IN FOUNDATION
3	BRICK WORK IN CM. 1:6
4	R.C.C. WORK FOR SLABS, LINTELS & BEAMS Etc.
5	PLASTERING IN CM. 1:5 EXTERNAL & 1:4 INTERNAL
6	MOSAIC TILED FLOORING
7	WEATHERING COURSE OF BRICK JELLY LIME CONC.
8	CONCRETE BLOCK INFILL

AREA STATEMENT	
PLOT AREA	622.4451876 M ²
BUILT UP AREA	928.9057 M ²

COLOUR INDEX	
PROPOSED CONSTRUCTION	
BOUNDARY OF SITE	
ROAD	

R.No	DATE	ZONE	REVISIONS	INITIAL	
1	984 216 M	07-02-96	1: 100	MAHADEV DEVICOR	P. Ramani

PROPOSED CONSTRUCTION OF FLATS AT DOOR No. 6, BASKARAPURAM, MYLAPORE, MADRAS - 600 004.
 R.S. No. : 3578,
 BLOCK No. : 71,
 TALUK : MYLAPORE-TRIPLICANE,
 DIV. No. : 143 (NEW), 128 (OLD),
 ZONE No. : X (NEW) IX (OLD)
 VILLAGE : MYLAPORE

OWNER'S SIGNATURE

 LICENSE No. 306/95-98
 LICENSED SURVEYOR
 SHEET No.