


PROPOSED COMMERCIAL  
 COMPLEX AT NOS. 154, 155 & 156  
 MOUNT ROAD, GUINDY,  
 CHENNAI 600032.  
 T.S NO. 6/3 & 6 PART.  
 T.S. NO 7 BLOCK NO. 8.  
 T.S NO. 6/4.

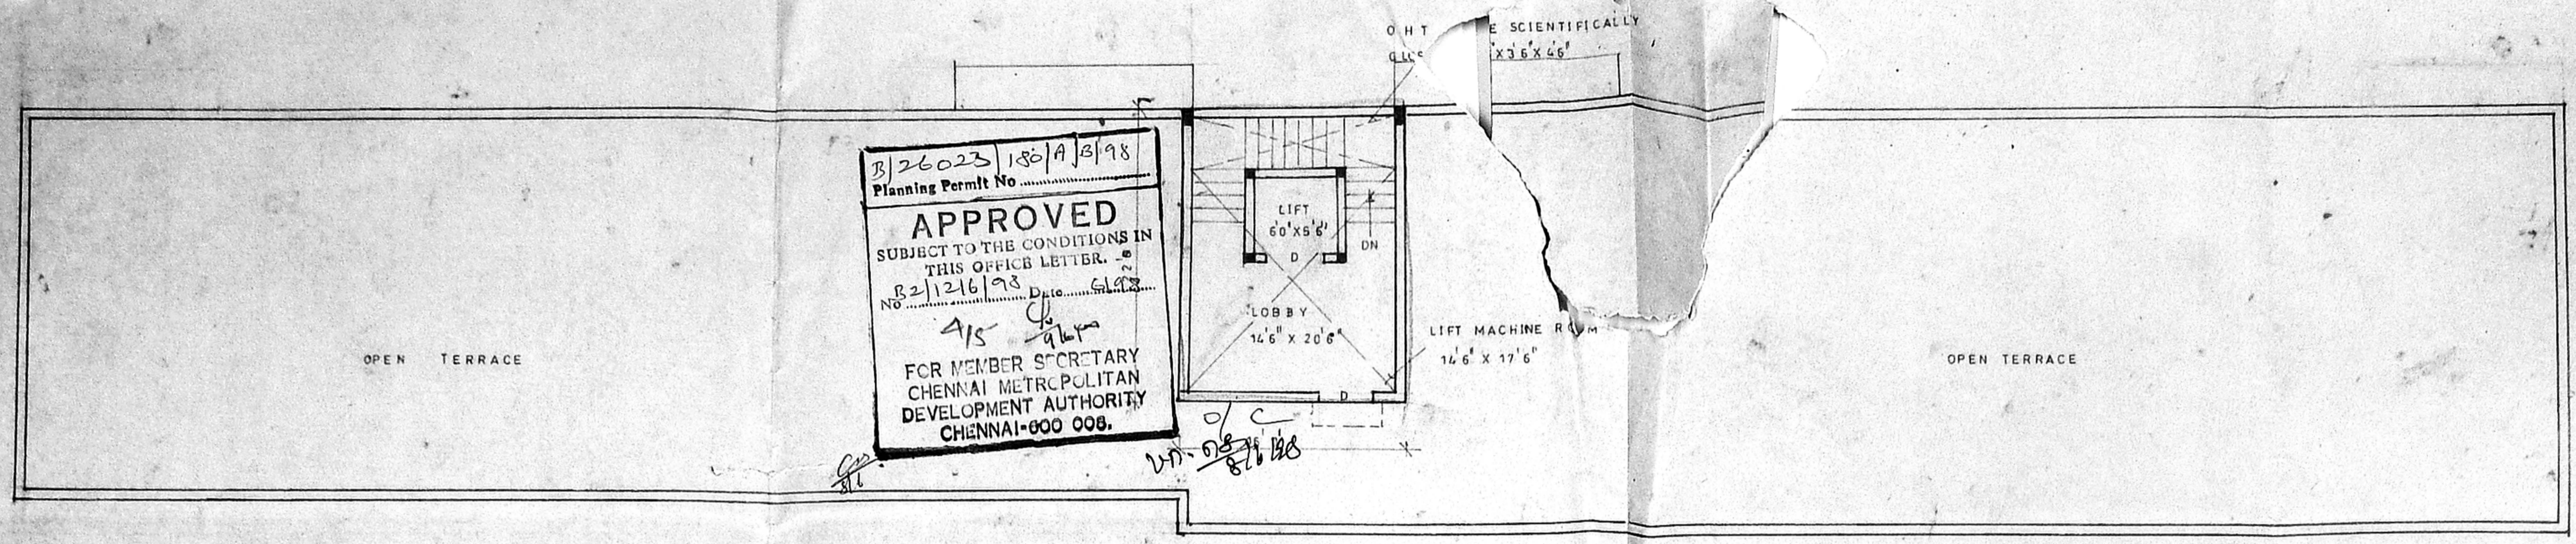

TERRACE FLOOR PLAN

**AREA STATEMENT**

PLOT EXTENT	14494.5FT	047.02 M <sup>2</sup>
FIRST FLOOR	5233 "	482.28 "
SECOND FLOOR	5233 "	482.28 "
THIRD FLOOR	5233 "	482.28 "
FOURTH FLOOR	5233 "	482.28 "
STILT PARK	480 "	44.58 "
TOTAL AREA	21676 "	2013.71 "
PLOT COVERAGE	33%	
F S I	1.495	

**SCHEDULE OF JOINERIES**

D DOOR	4'0" X 7'0"	1.22 X 2.13
D2 DOOR	2'6" X 7'0"	0.75 X 2.13
W WINDOW	8'0" X 4'6"	2.44 X 1.37
W1 WINDOW	6'0" X 4'6"	1.83 X 1.37
V VENTILATOR	1'0" X 2'0"	0.91 X 0.60
RS ROLLING SHUTTER	8'0" X 7'0"	2.44 X 2.13

SCALE 1:100

NOTE- ALL COLUMN SIZE 12"x9"


**COLOUR INDEX:**

PROPOSAL	
ROAD	
BOUNDARY	


Handwritten notes in Tamil and English, including names like S. Sridhar and K. Srinivasan.

**OWNER** CMDA (B)/PP NO. 1  
 C. No. B2/126/193  
 Asst. Secretary  
 CHENNAI METROPOLITAN DEVELOPMENT AUTHORITY  
 CHENNAI


LICENSED SURVEYOR:

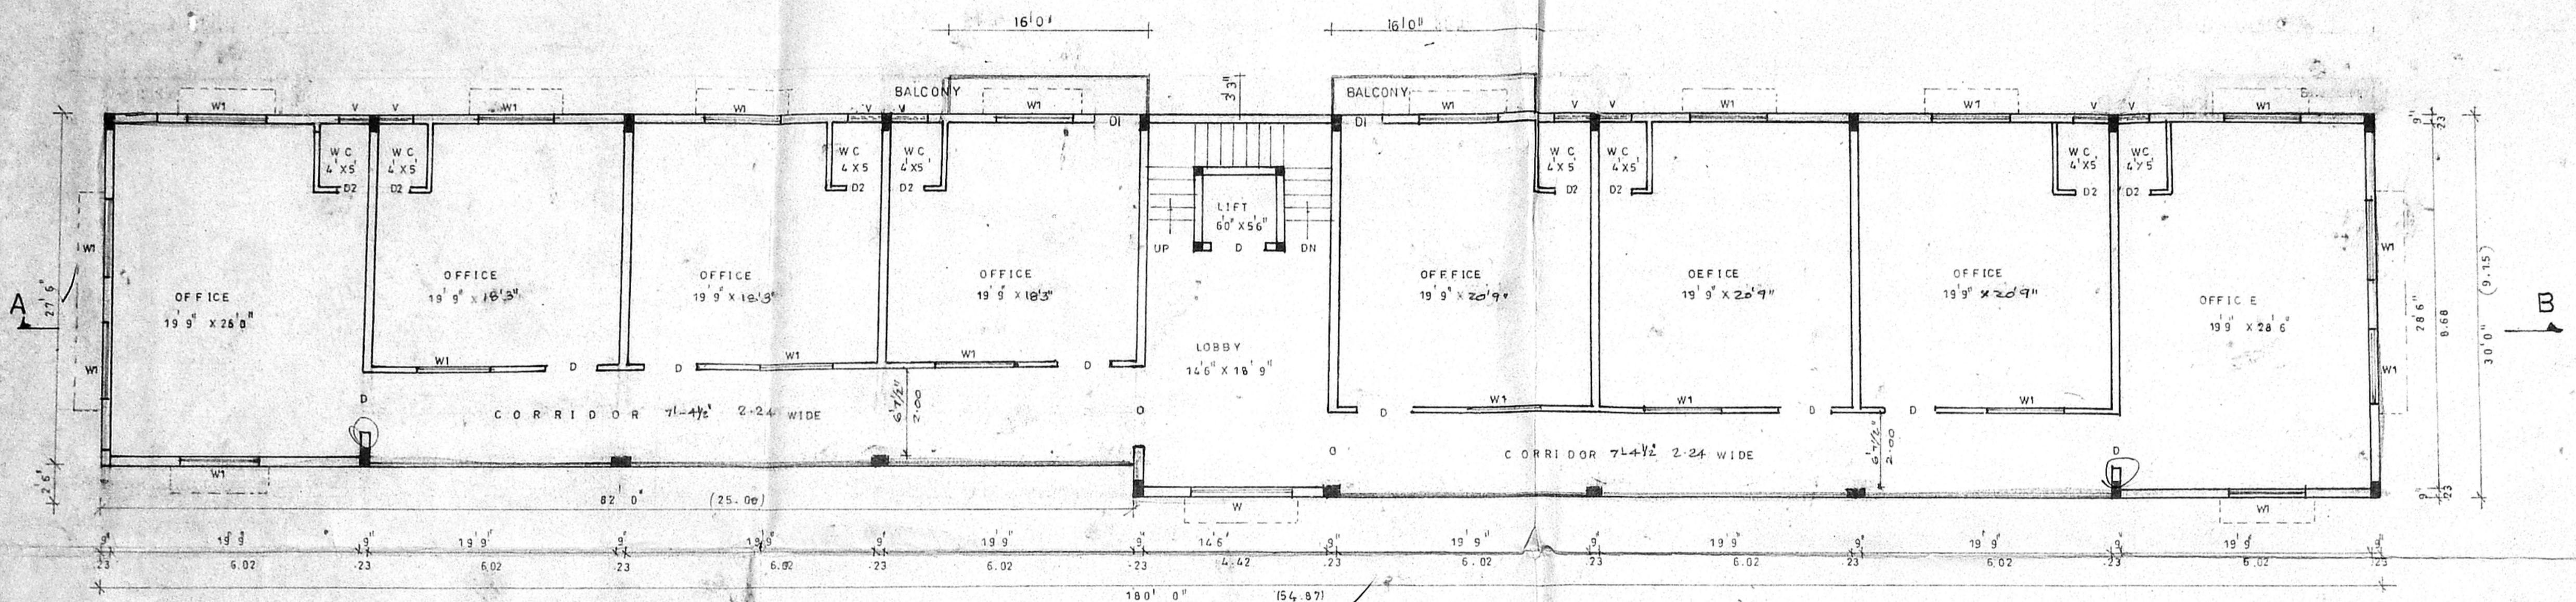

TYPICAL FLOOR PLAN OF II, III, IV FLOORS

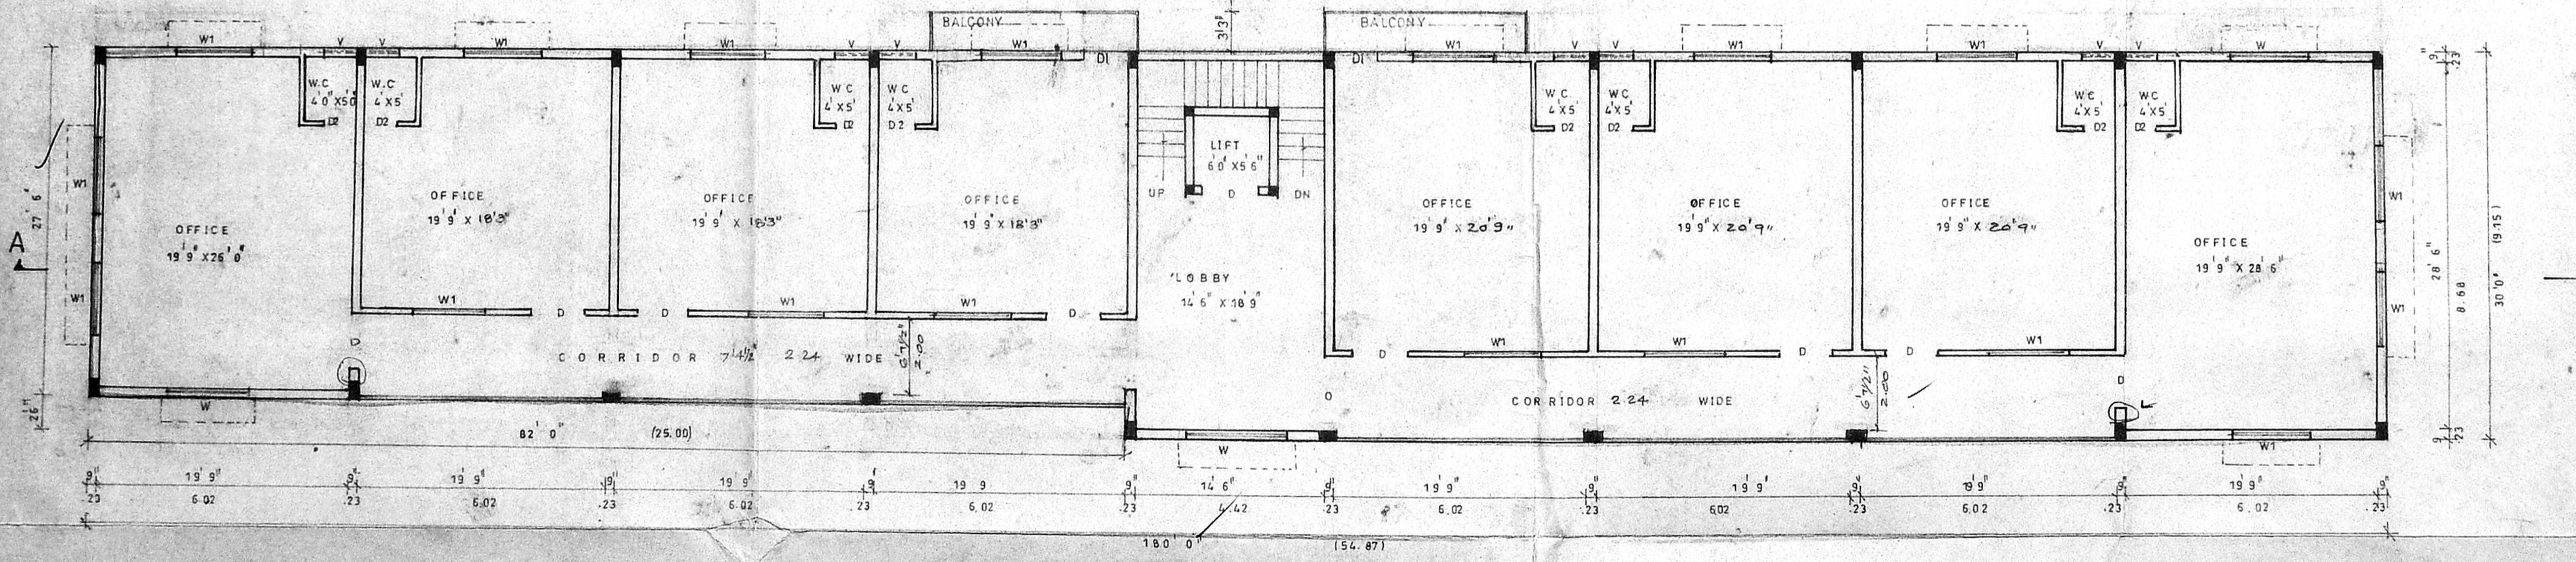

FIRST FLOOR PLAN

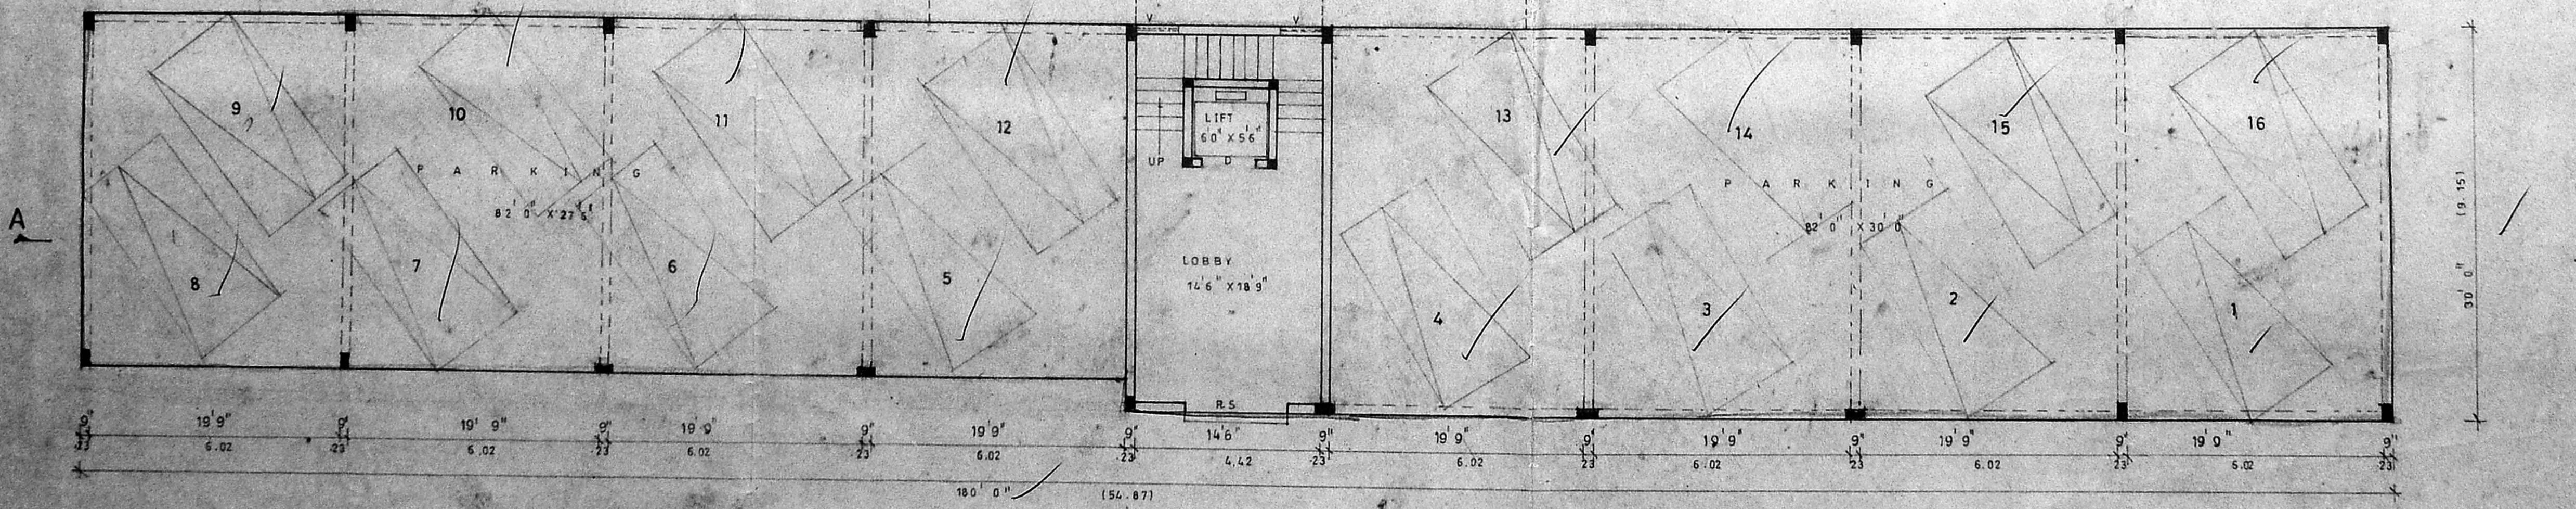

STILT PARKING PLAN

PROPOSED COMMERCIAL COMPLEX AT NOS. 154, 155 & 156, MOUNT ROAD, GUINDY, CHENNAI - 600 032.  
 TS NO. 6/3 & 6 PART. TS NO 7. BLOCK. NO.8 TS No 6/4

CMDA (B)/PP NO. 1  
 C. No. 11216/98

SCHEDULE OF AREA	
EXTEN.	P. A.
FIRST FLOOR	5293.00
SECOND FLOOR	4922.28
THIRD FLOOR	4922.28
FOURTH FLOOR	4922.28
TOTAL AREA	20150.84
PLOT COVERAGE	35%

SCALE 1:100


COLOUR INDEX:

- PROPOSAL: (Symbol)
- ROAD: (Symbol)
- BOUNDARY: (Symbol)


OWNER:

T.G. KRISHNAMURTHY RAO  
 LICENSED SURVEYOR  
 CLASS. I  
 L.S. 370.



LICENSED SURVEYOR:

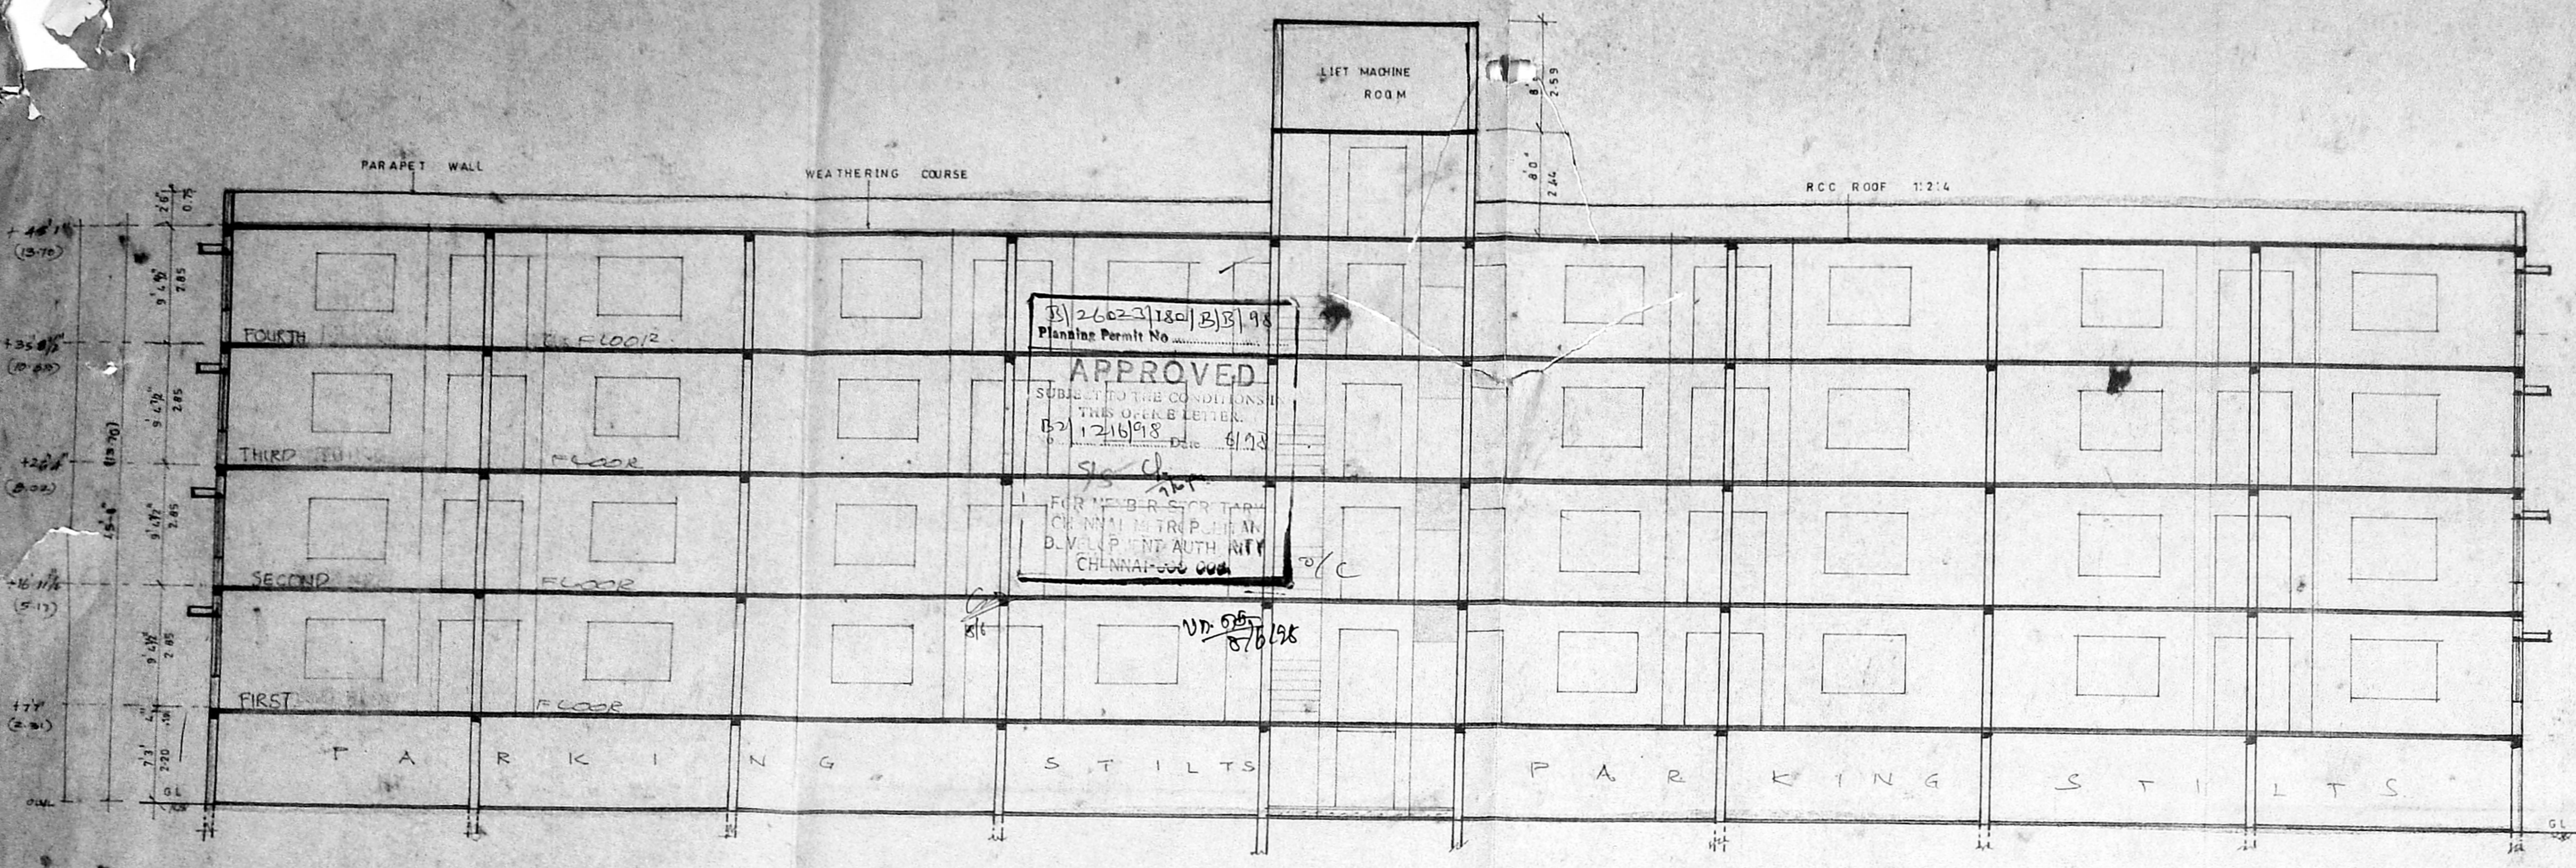


SECTION ON AB

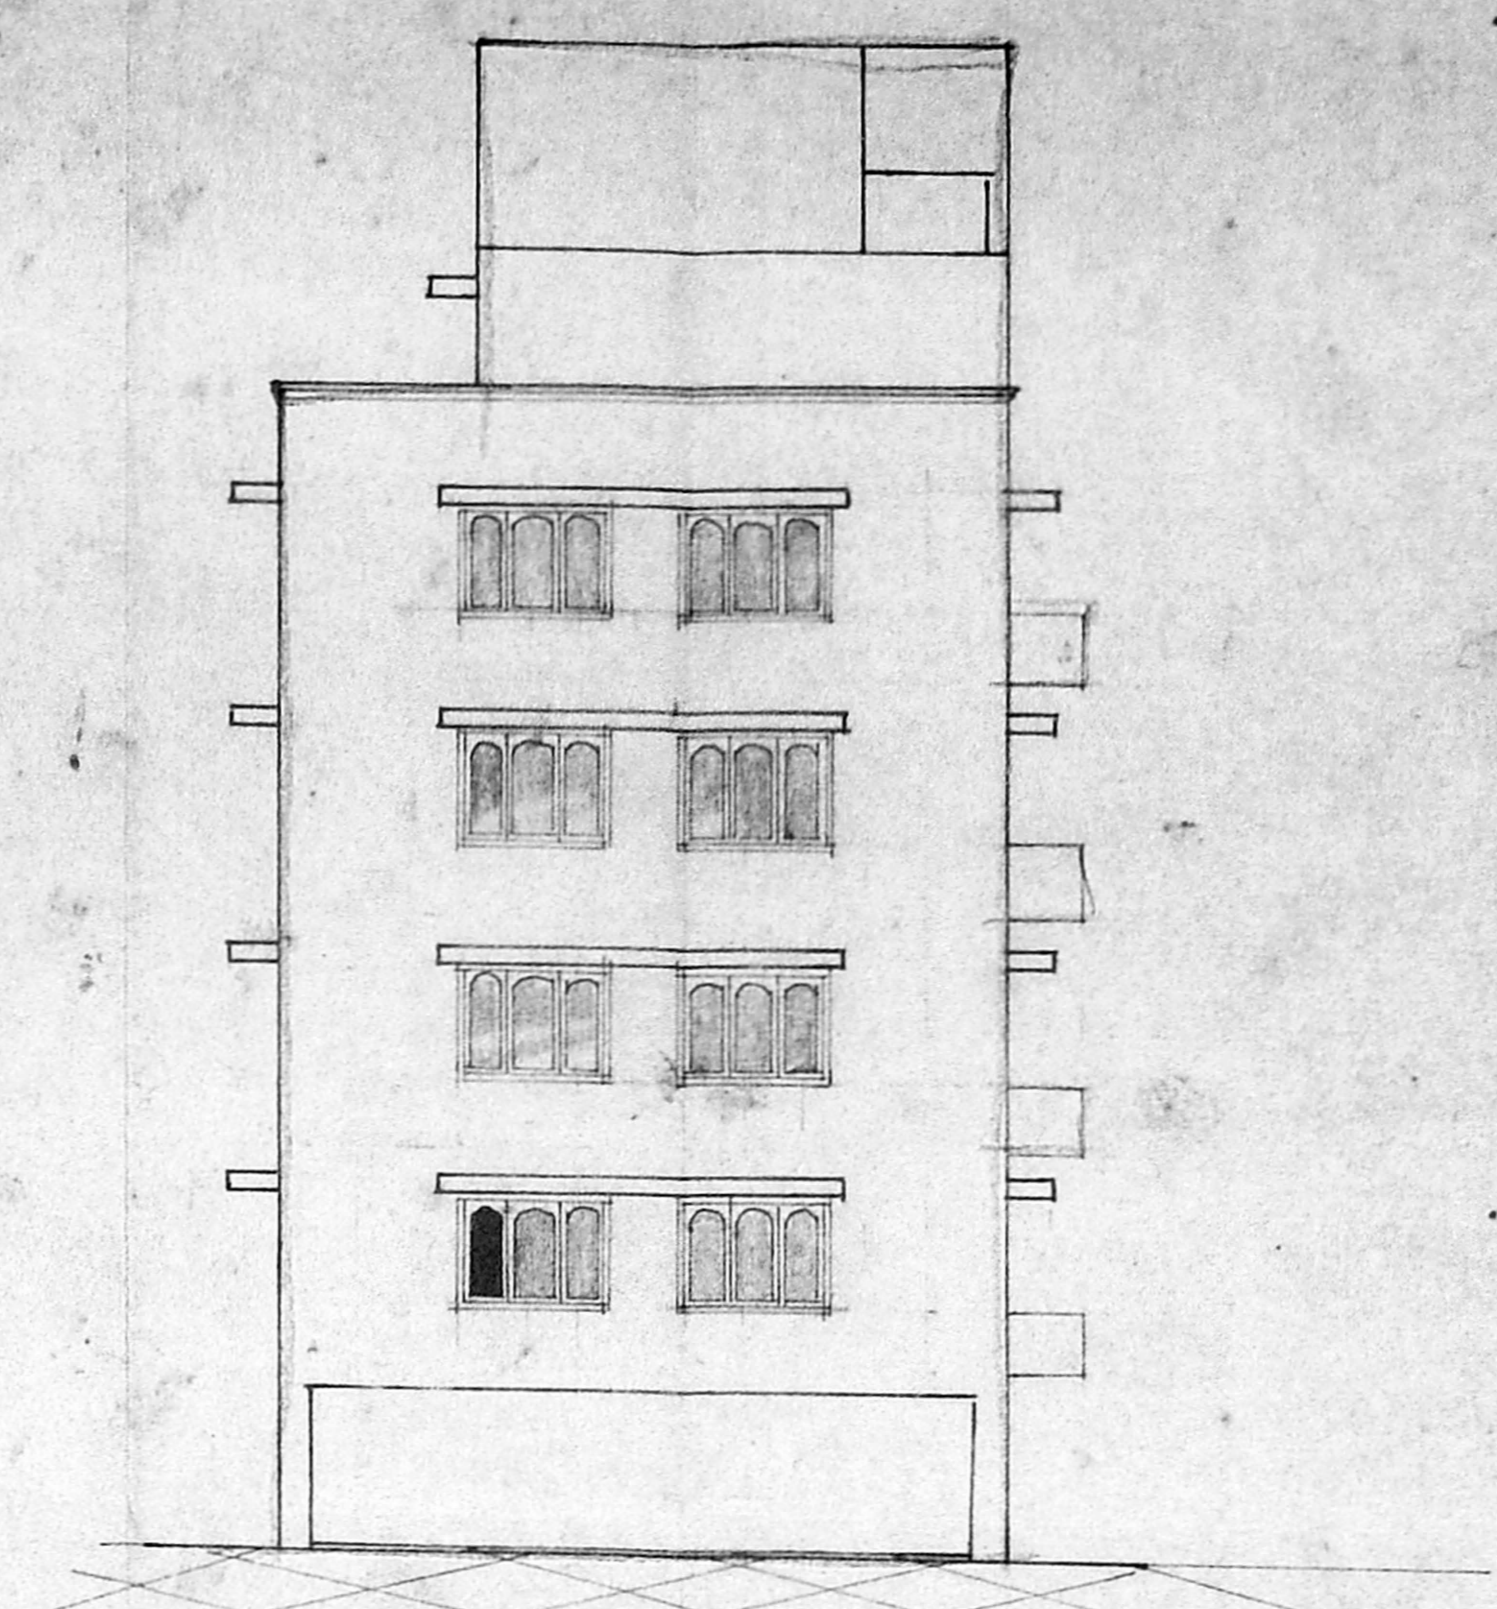


FRONT ELEVATION

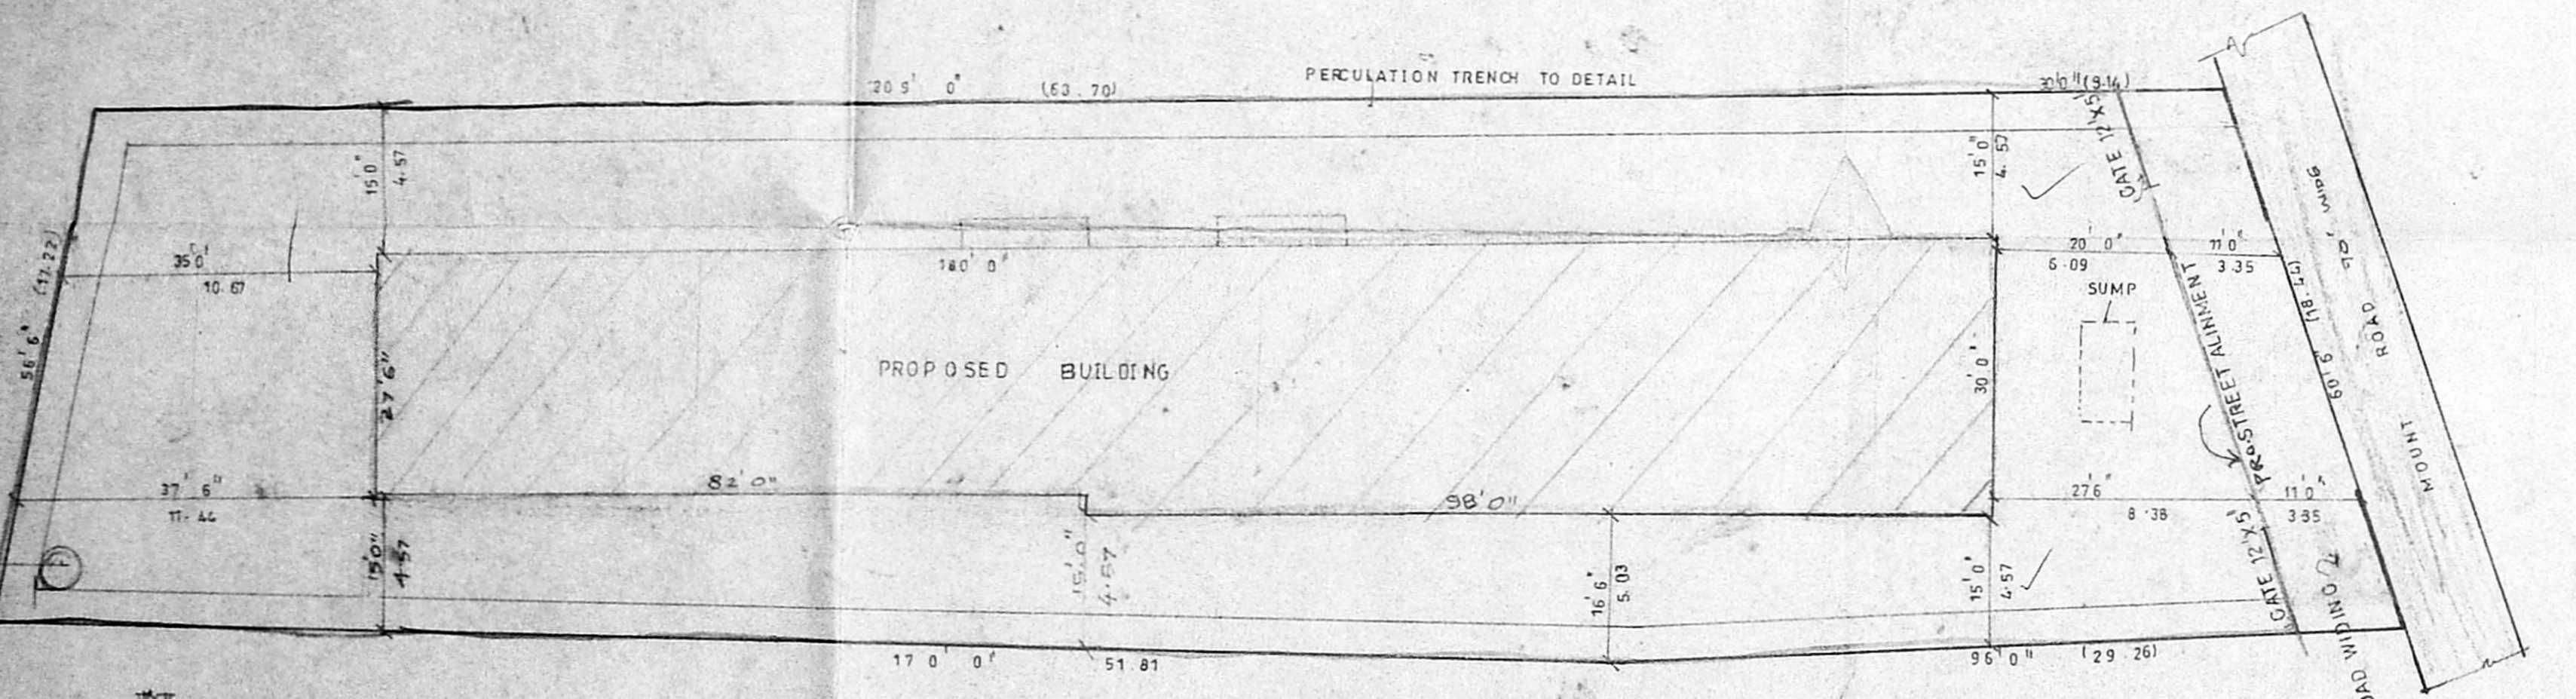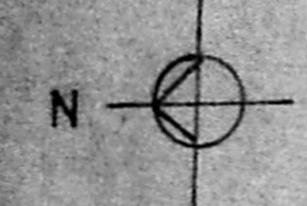


SITE PLAN 1:200 SCALE

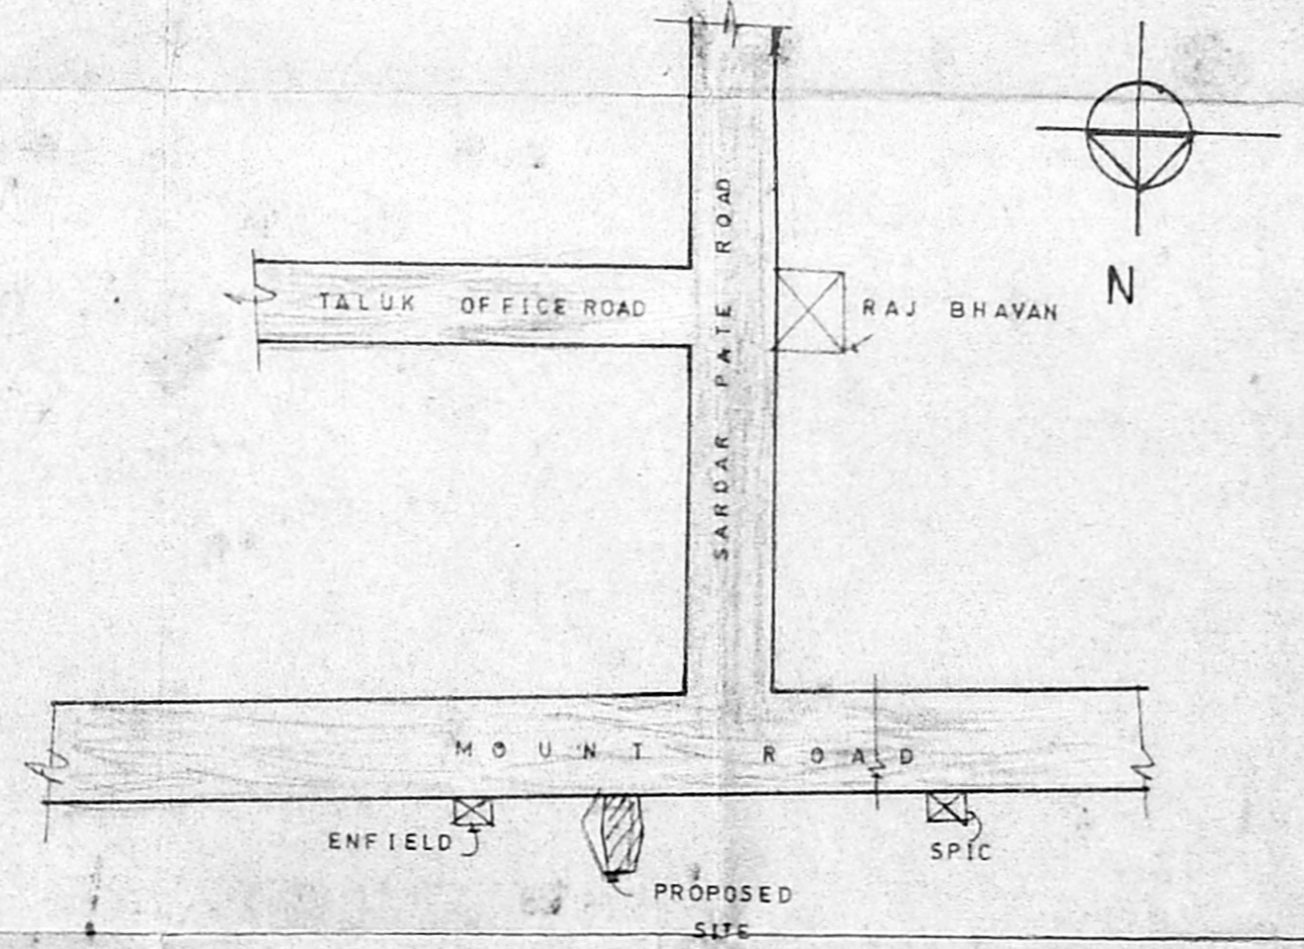


KEY PLAN (NOT TO SCALE)

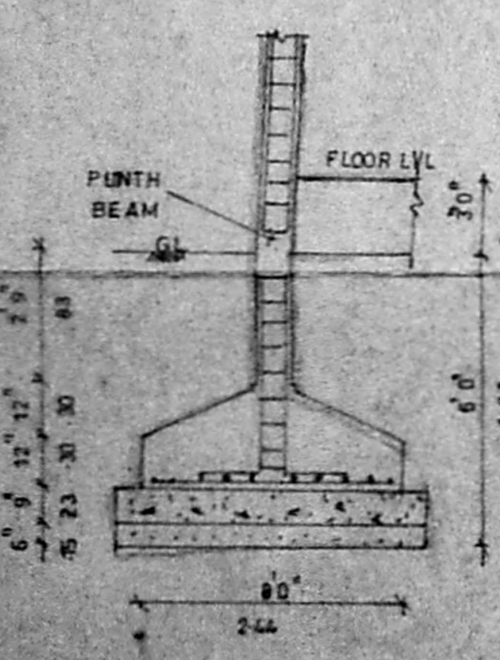


COLUMN DETAIL

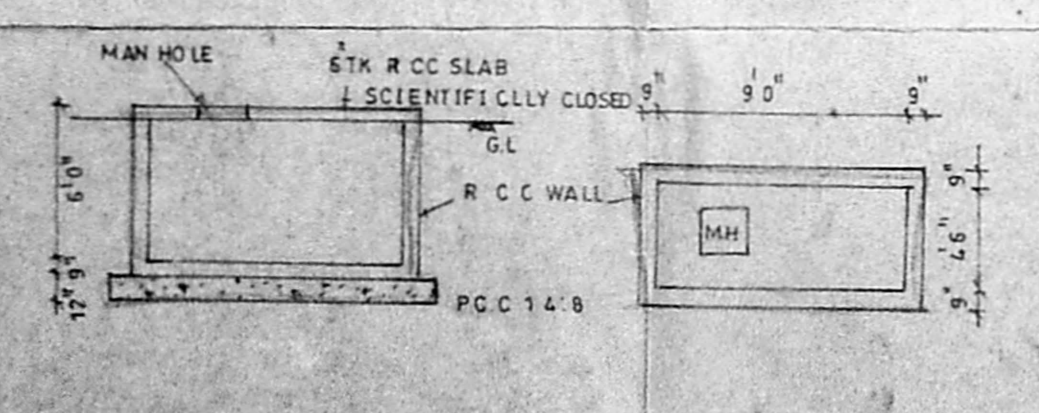


SUMP DETAIL

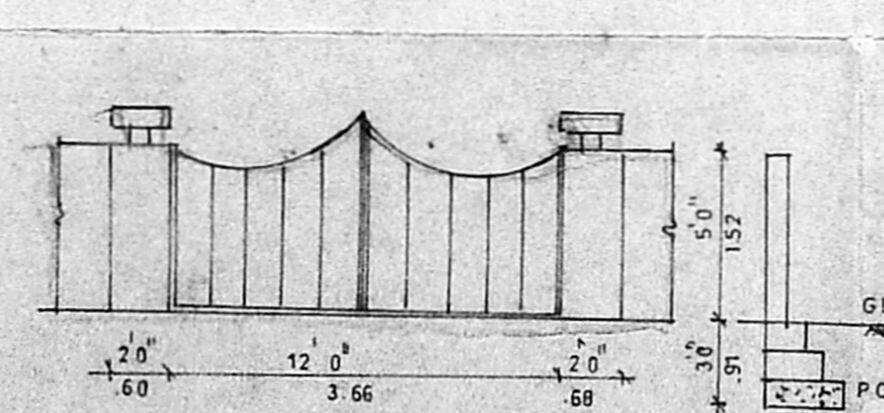

COMPOUND WALL GATE DETAIL

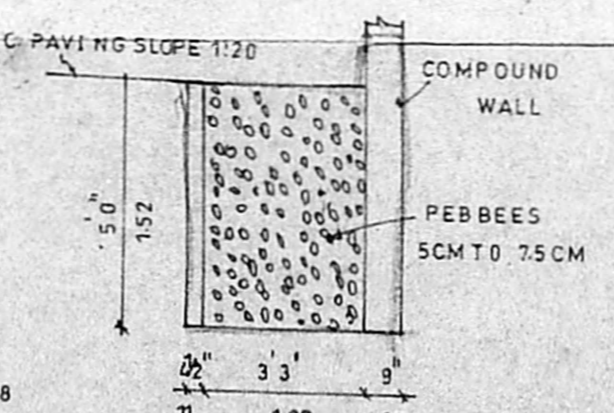

PERCOLATION TRENCH DETAIL

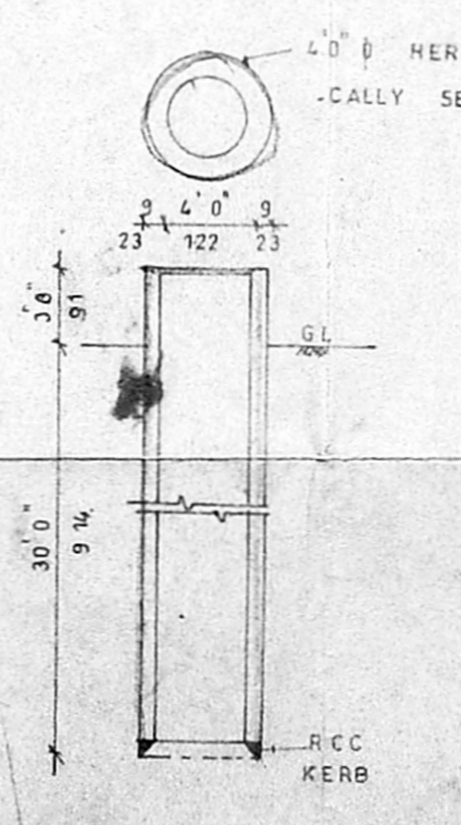

WELL DETAIL