




FRONT ELEVATION

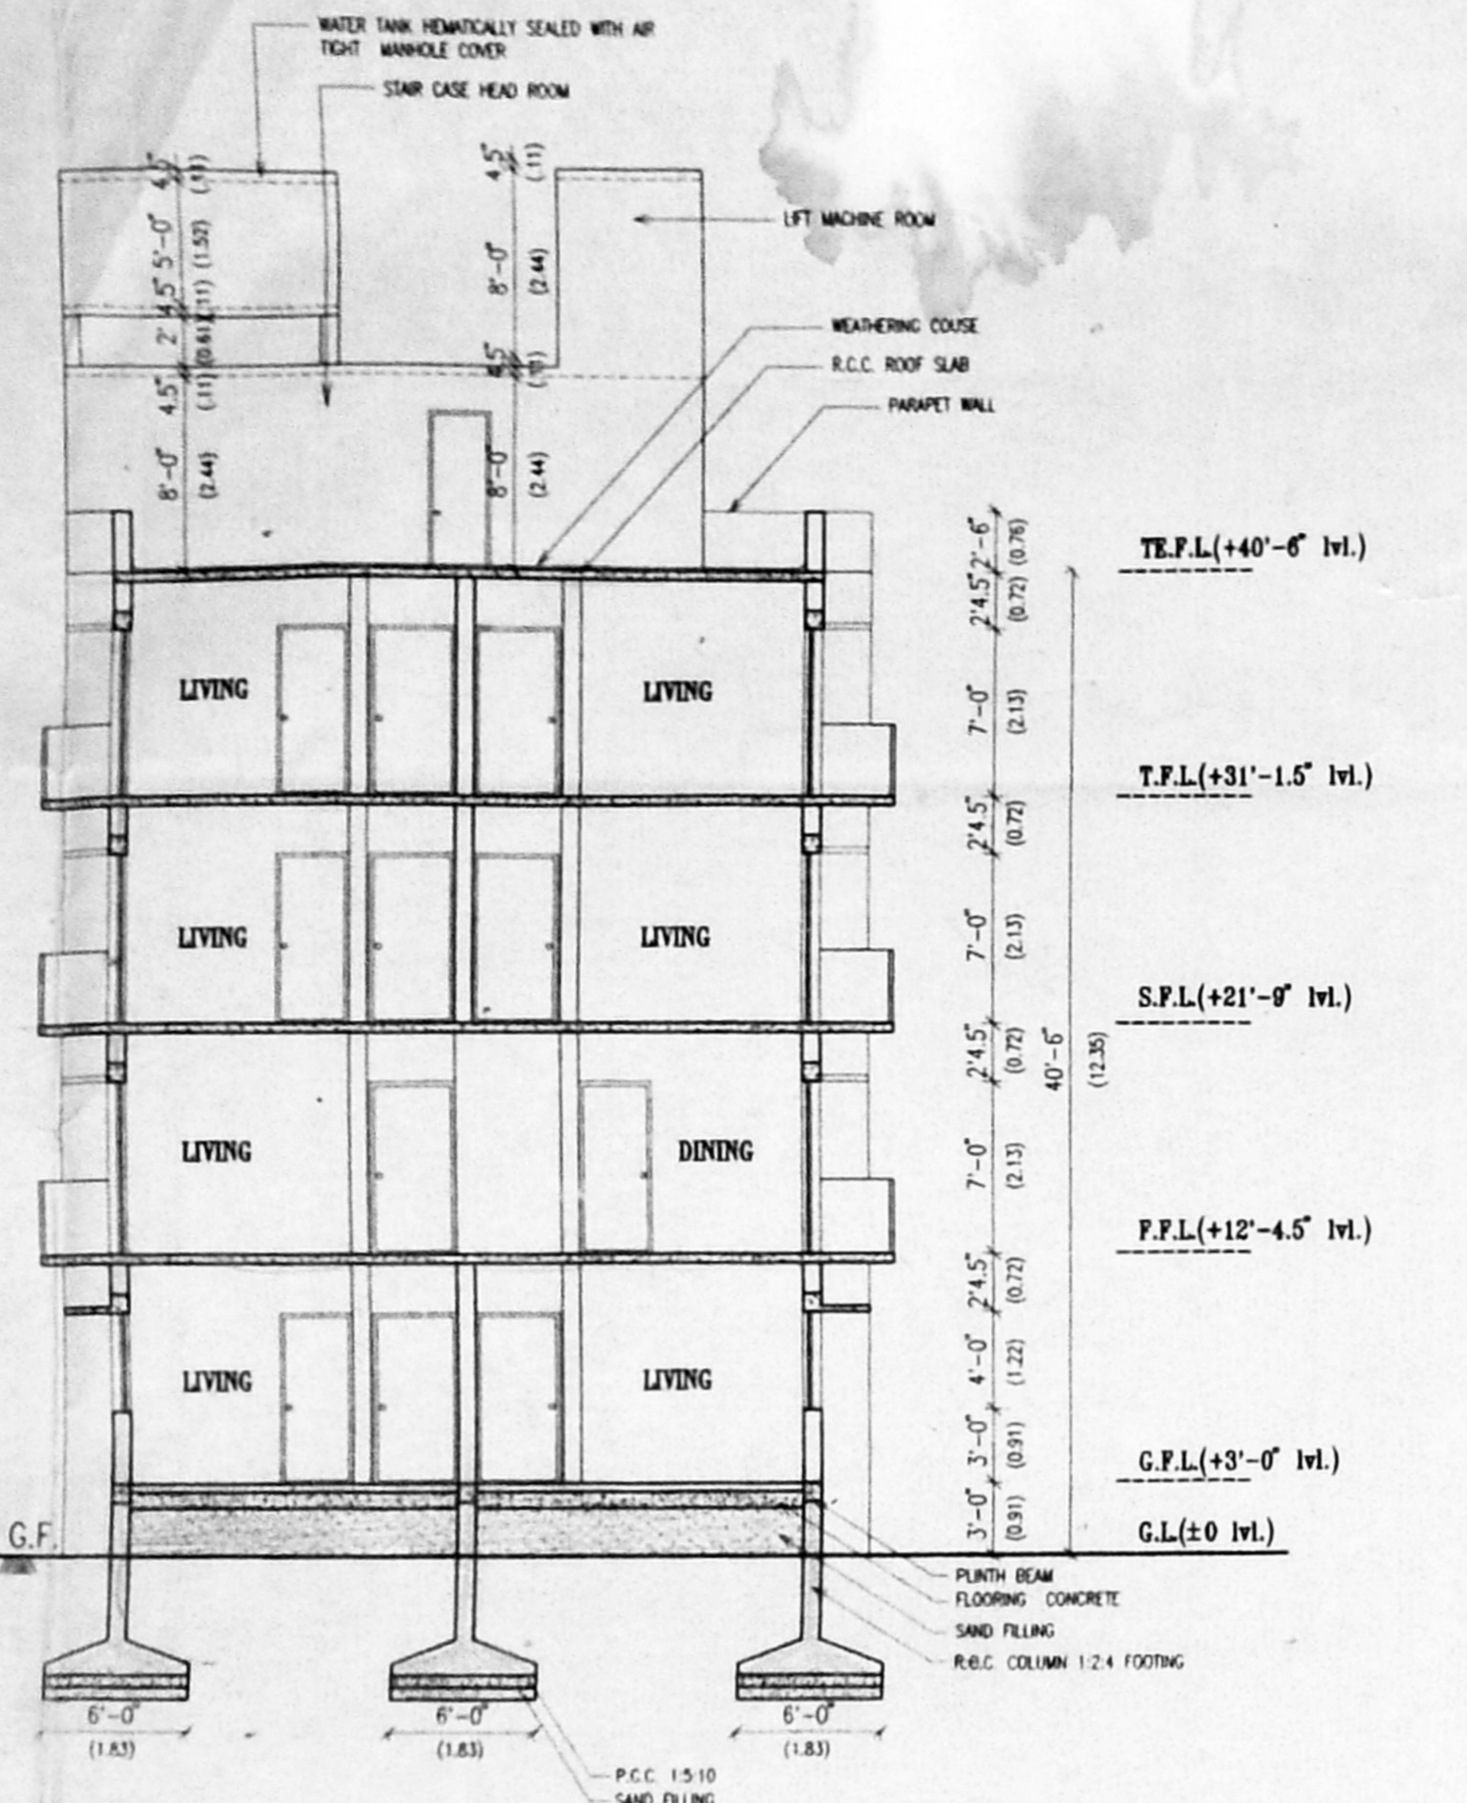


SECTION AT X-X

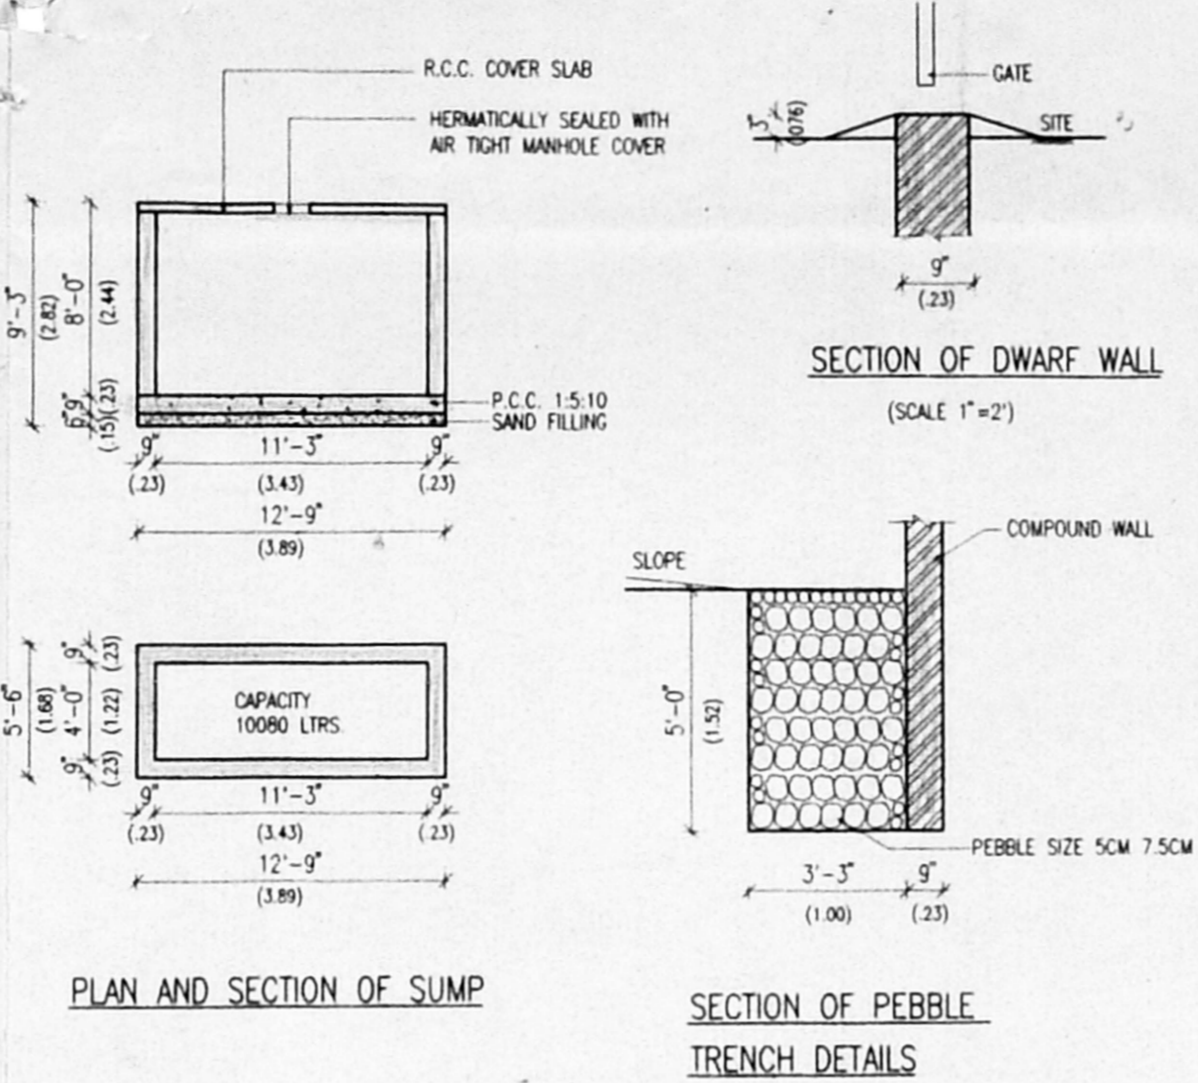

PLAN AND SECTION OF SUMP

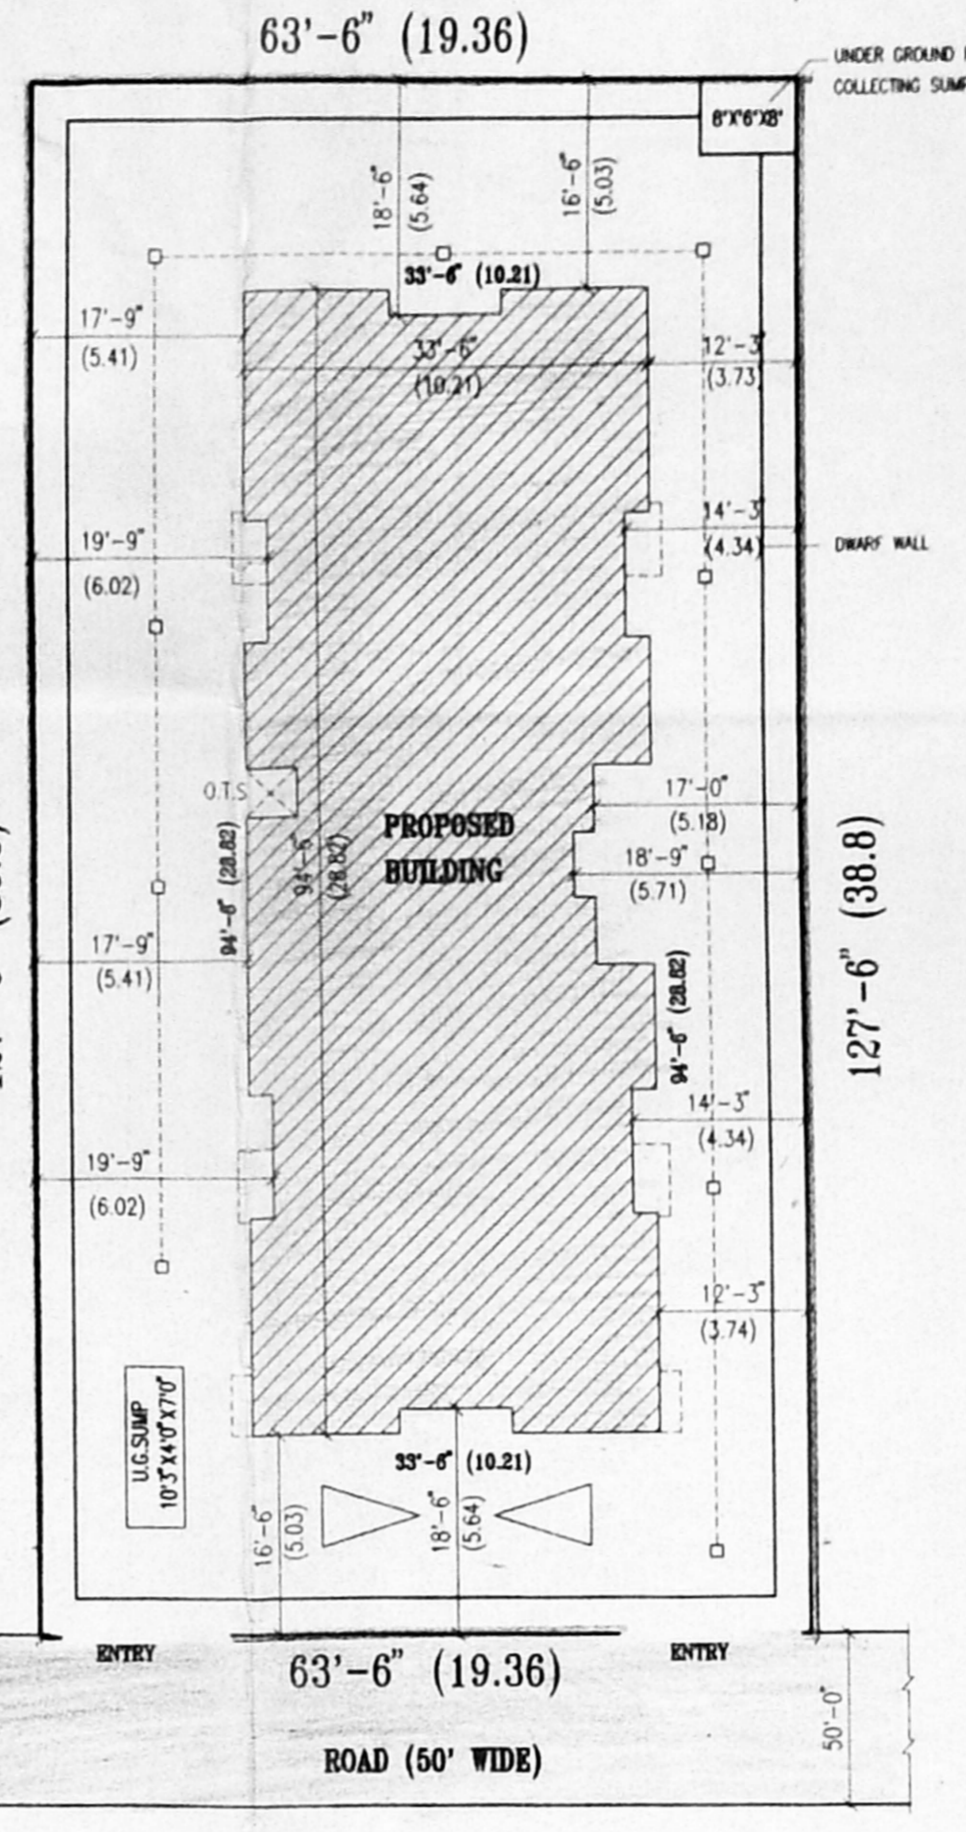

SITE PLAN (SCALE: 1"=16')

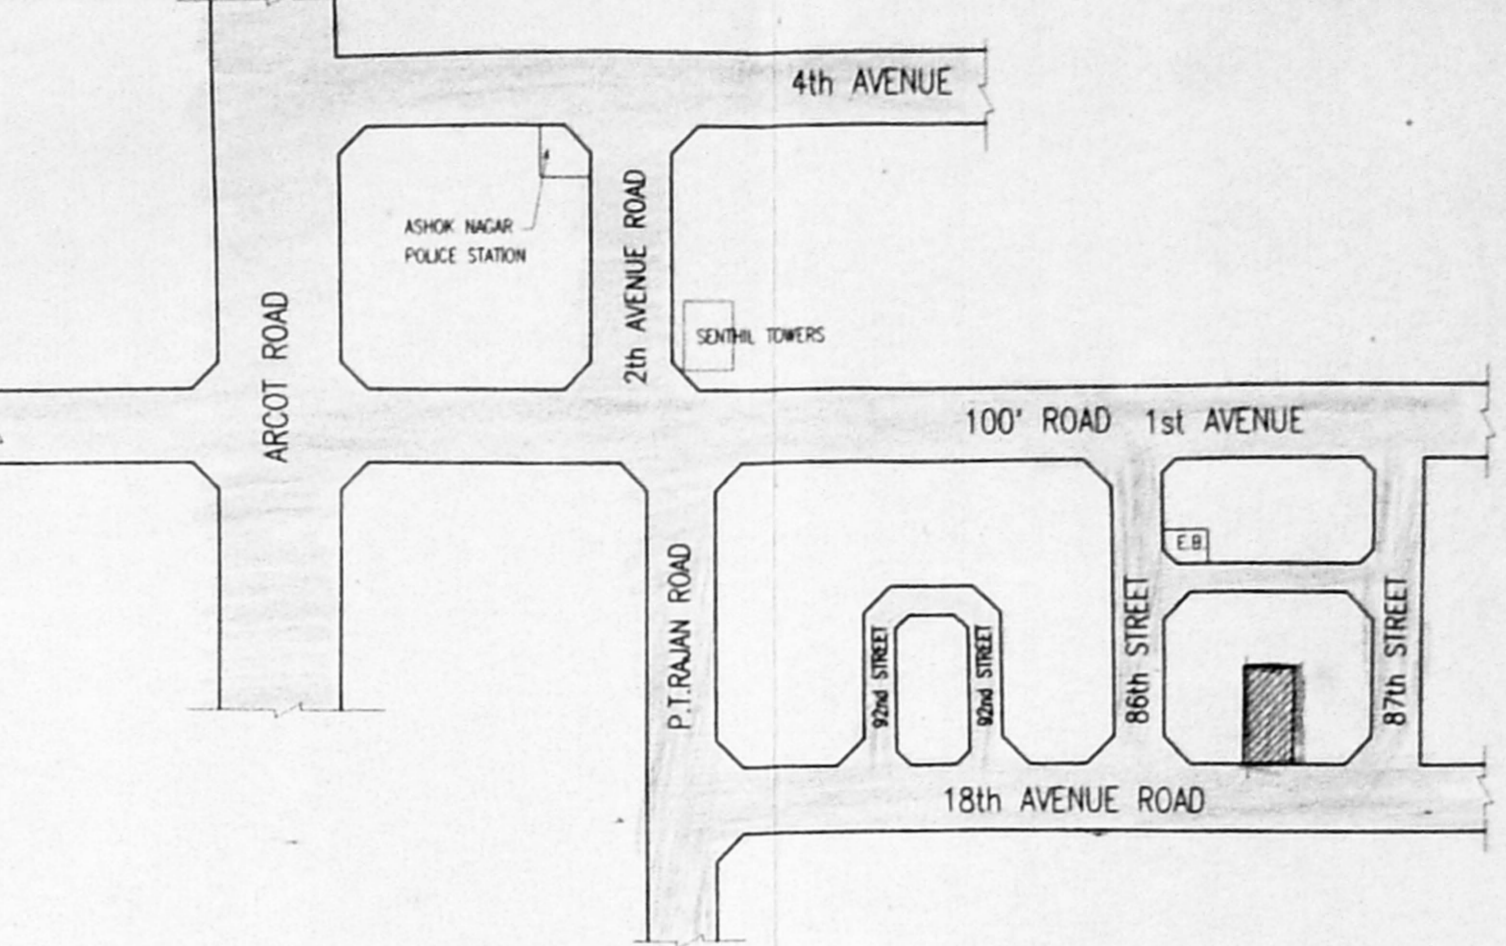

KEY PLAN (SCALE: N.T.S.)

CMDA (B)/19 No. 1
 C.No. 82/19343/98
 Asst. Surveying P. A. [Signature]
 D.P. [Signature]
 Revised Plan Dt. 11.11.99

JOINERY DETAILS

M0	3'6" X 7'0"	PANELLED DOOR	O/C
D	3'0" X 7'0"	PANELLED DOOR	
D1	2'6" X 7'0"	PANELLED DOOR	
W	4'0" X 4'0"	PANELLED WINDOW	
W1	8'0" X 4'0"	PANELLED WINDOW	
W2	3'6" X 4'0"	PANELLED WINDOW	
V	2'0" X 1'6"	VENTILATOR	
K0	2'6" X 7'0"	KITCHEN OPEN	
WR		WOODROBE	

- SPECIFICATION
- P.C.C. 1:4:8 IN FOUNDATION
 - SAND FILLING IN FOUNDATION AND BASEMENT
 - BRICK WORKS IN CM 1:5
 - R.C.C. WORKS IN 1:2:4 RATIO
 - MOSAIC FLOORING
 - PLASTERING IN CM 1:4
 - STANDARD WEATHERING COURSE
 - BASEMENT WATER PROOFING LAAYERS OF BITUMEN FELT BELOW C.C. 1:1:3 MIXED WITH 2% C.R. OIL

PLAN SHOWING THE PROPOSED CONSTRUCTION OF DWELLING AT PLOT NO-A-24, DOOR NO.30, 18th AVENUE, ASHOK NAGAR, CHENNAI-83, KODAMBAKKAM VILLAGE, T.S.NO.27, BLOK NO.30, CORPORATION DIVISION NO:122.

AREA STATEMENT

AREA STATEMENT	SQ.FT.	SQ.M.
AREA ASPER PATTA	8019	745
GROUND FLOOR AREA	2935.875	272.75
FIRST FLOOR AREA	3025.325	281.05
SECOND FLOOR AREA	3025.325	281.05
THIRD FLOOR AREA	3025.325	281.05
TOTAL BUILTUP AREA	12011.85	1115.93
RATIO OF PRO		
BUILDING	1.4979	
PERMISSIBLE FSI	1.5%	
PLOT COVERAGE	36.61%	


COLOUR INDEX

PROPOSED WORK	[Symbol]
BOUNDARY	[Symbol]
ROAD	[Symbol]


REFERENCE
 SCALE 1"=8'(1:100)

OWNER


LICENSED SURVEYOR
 K. SELVAM, B.E. AMIE, C.Eng (I), A.I.V.
 Consulting Civil Engineer Chartered Engineer
 Approved Valuer, Licensed Surveyor
 Class-I, Reg No. 319/98-99
 Corporation of Chennai & Ambattur Municipality
 No. 1/370, Mgappair East, CHENNAI-600 050.

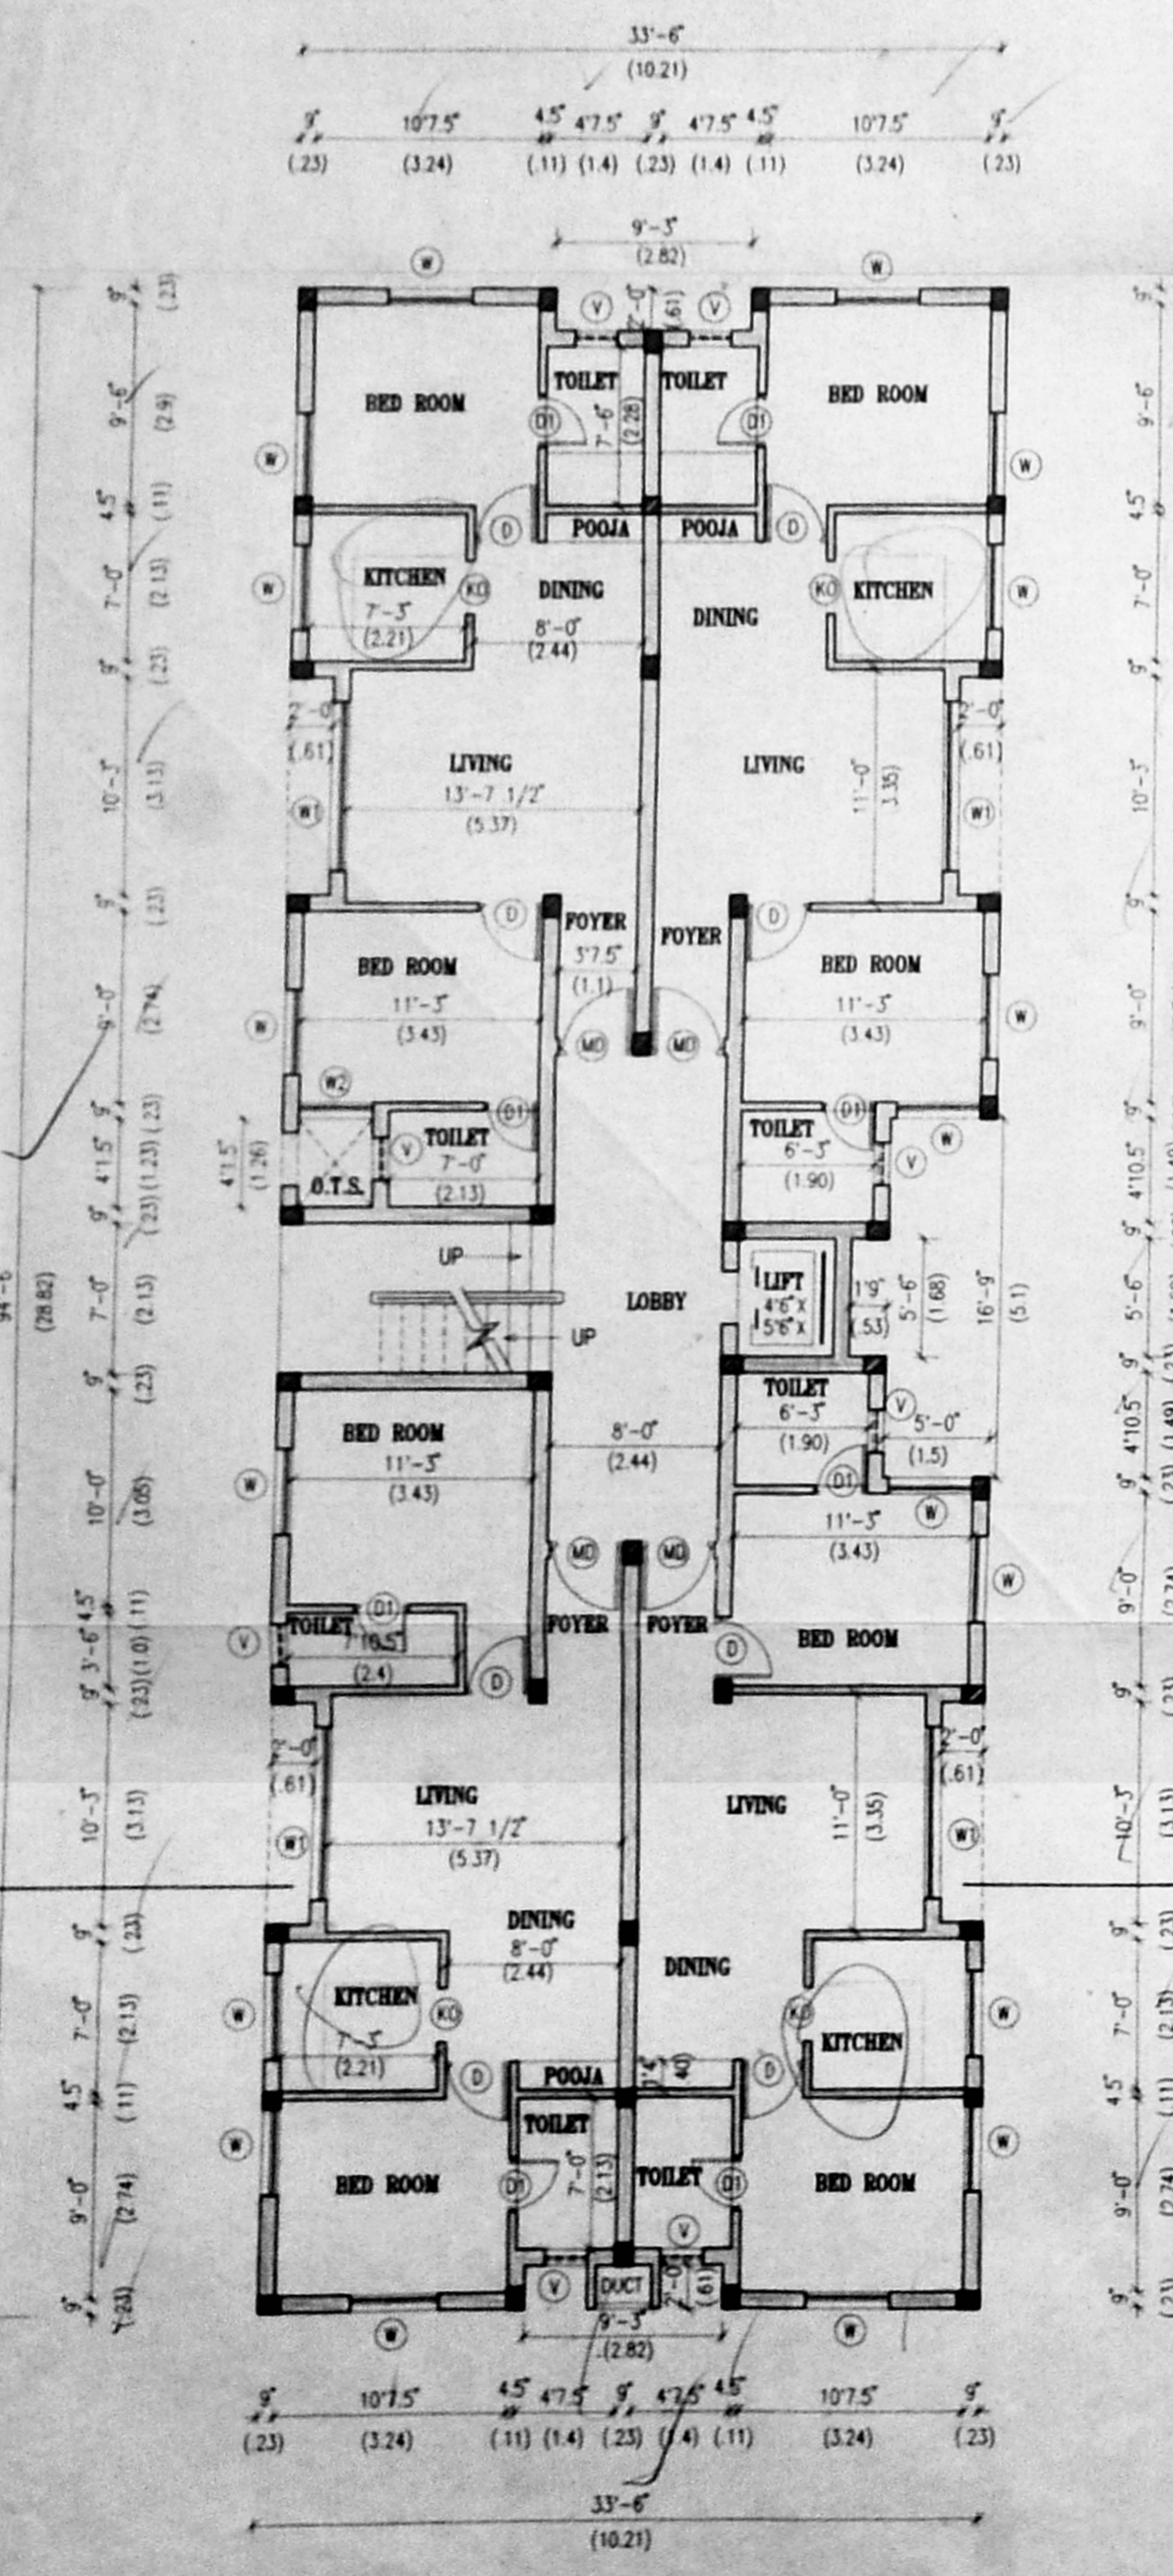


GROUND FLOOR PLAN

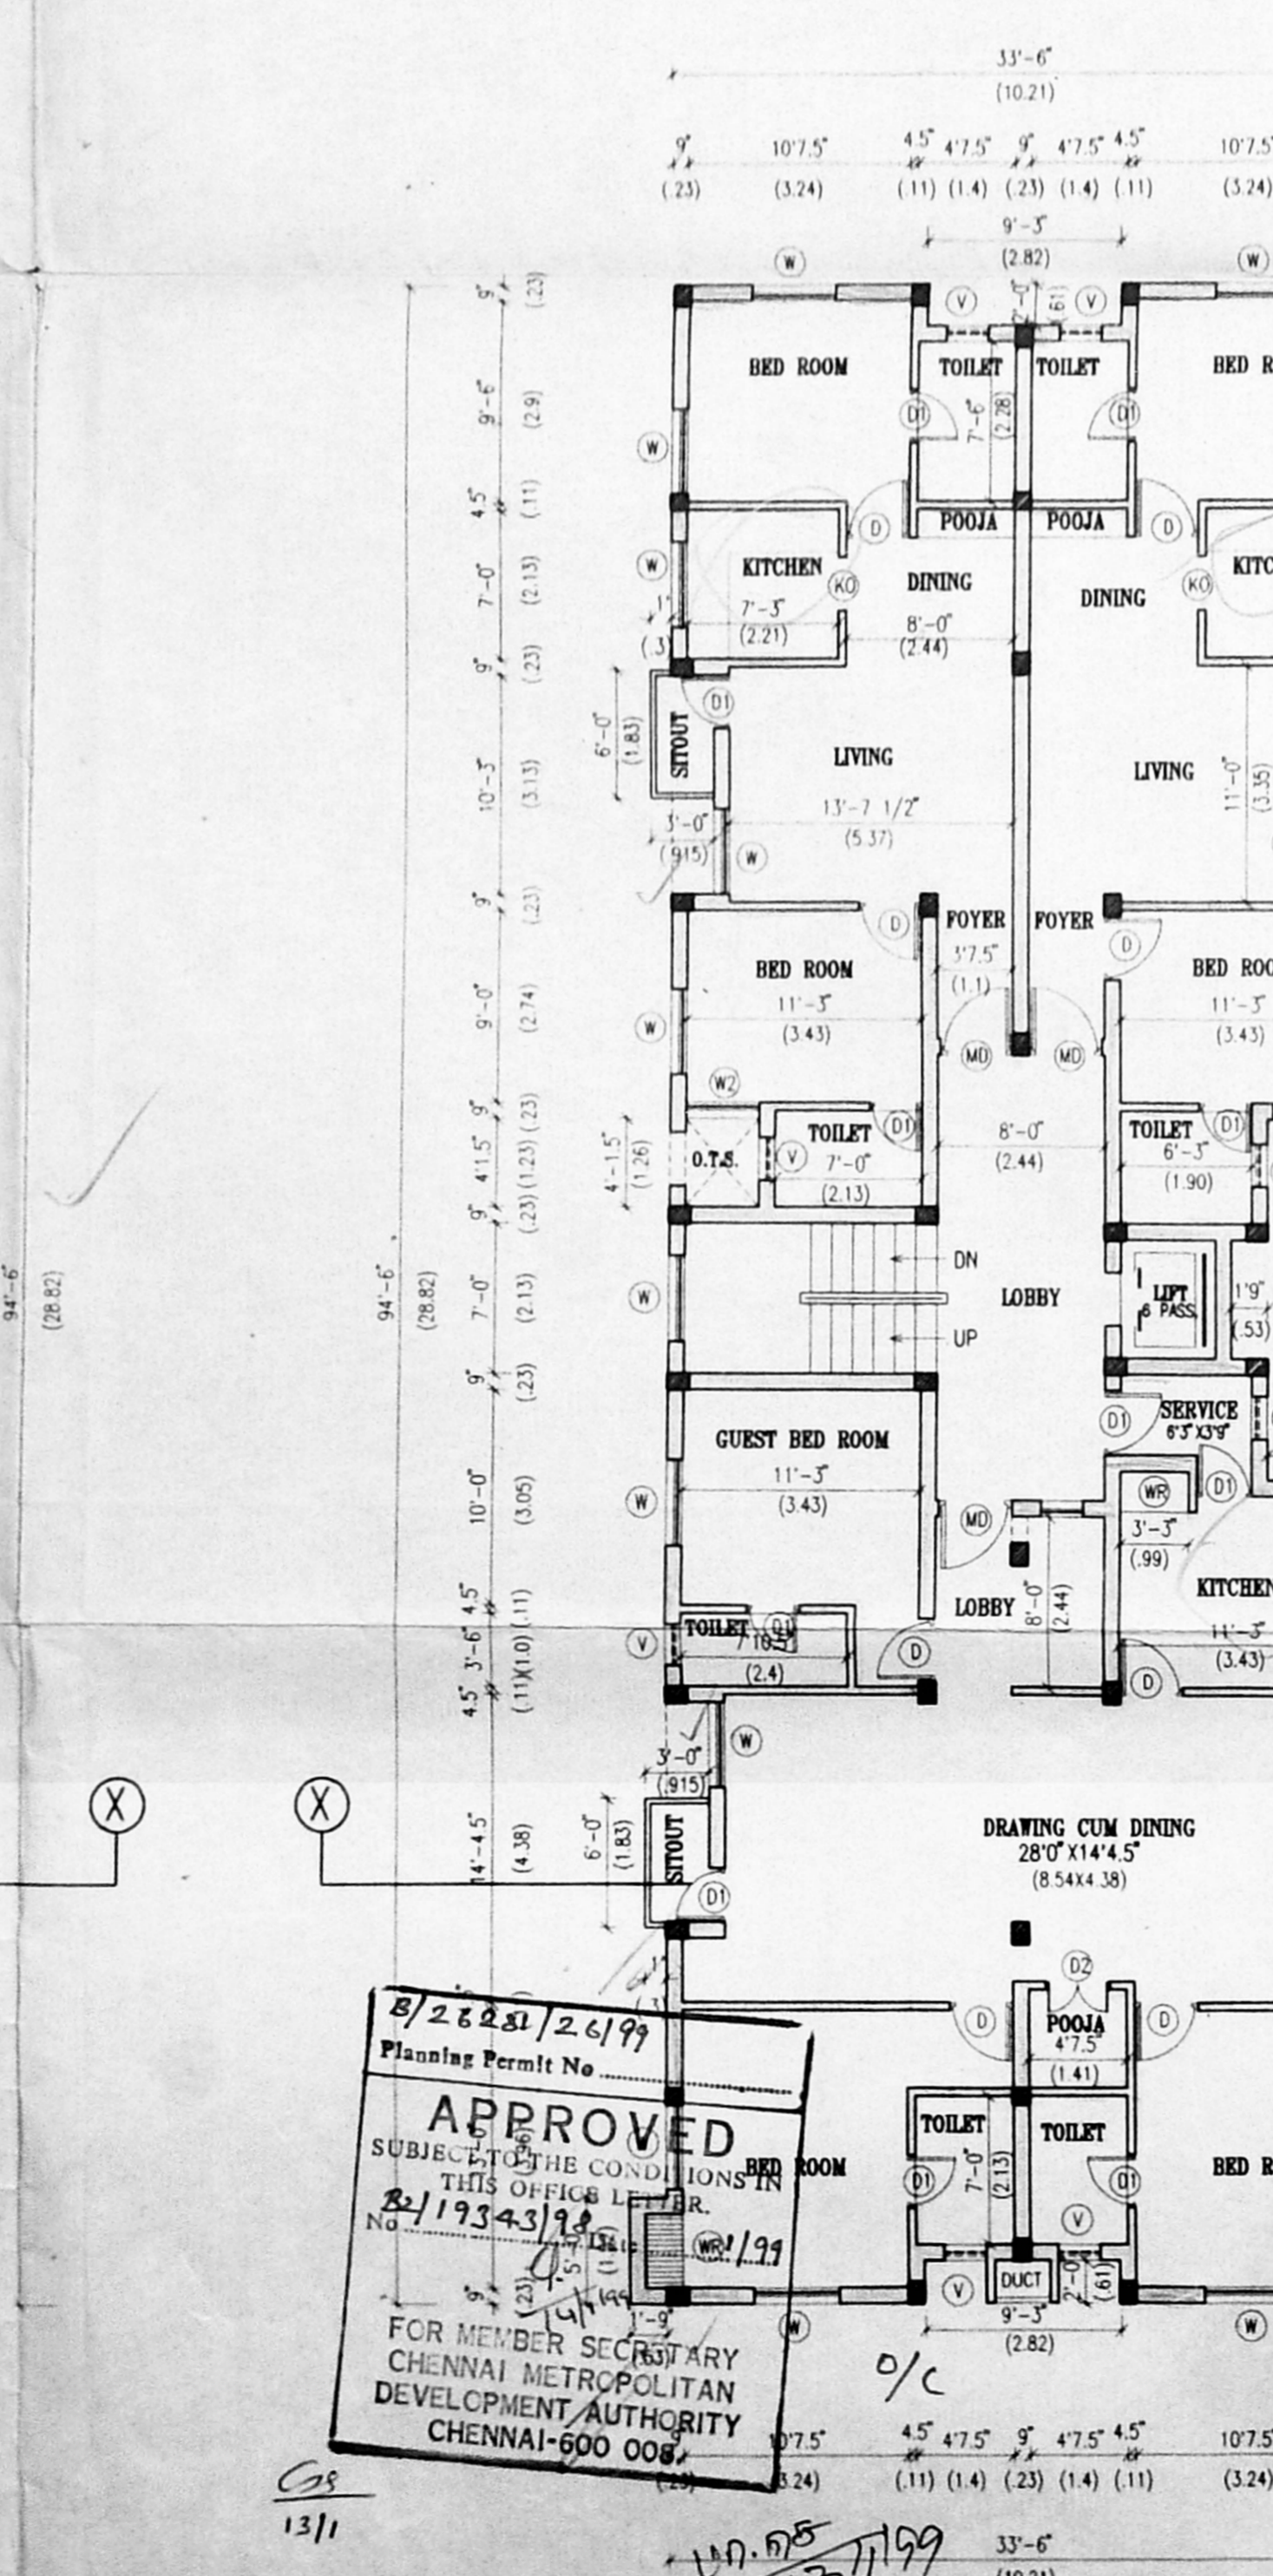

FIRST FLOOR PLAN

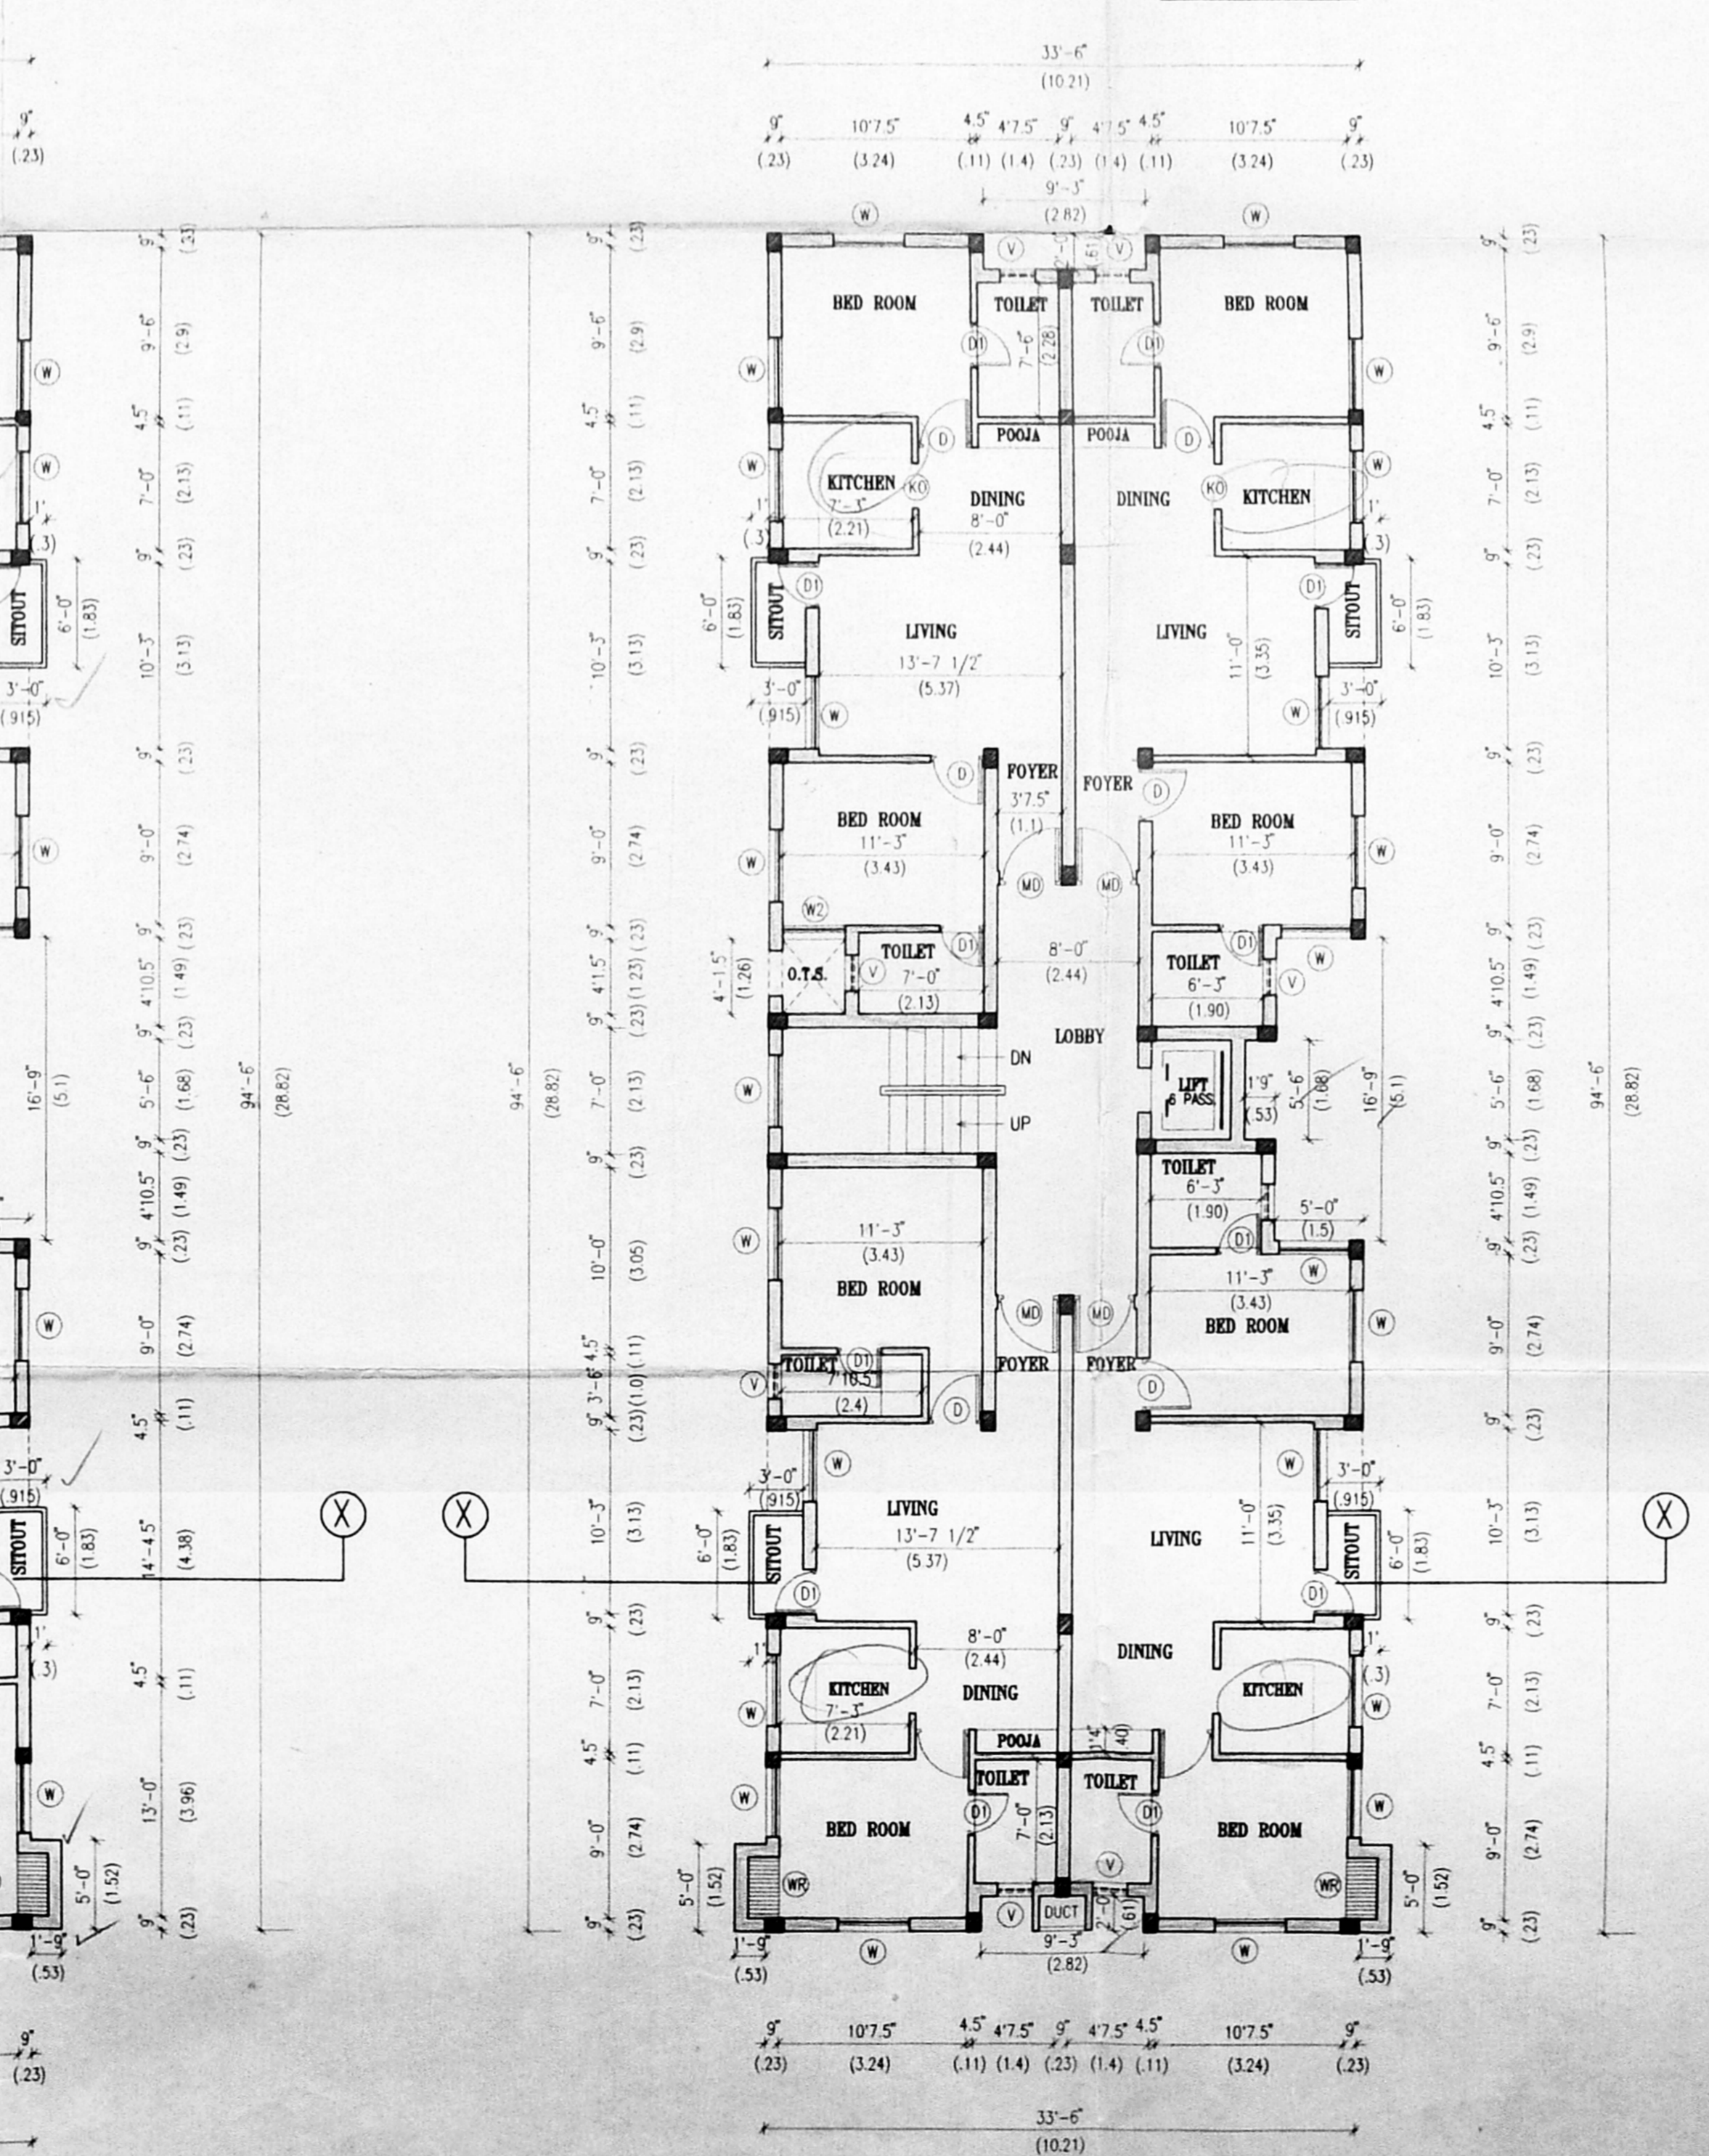

SECOND & THIRD FLOOR PLAN

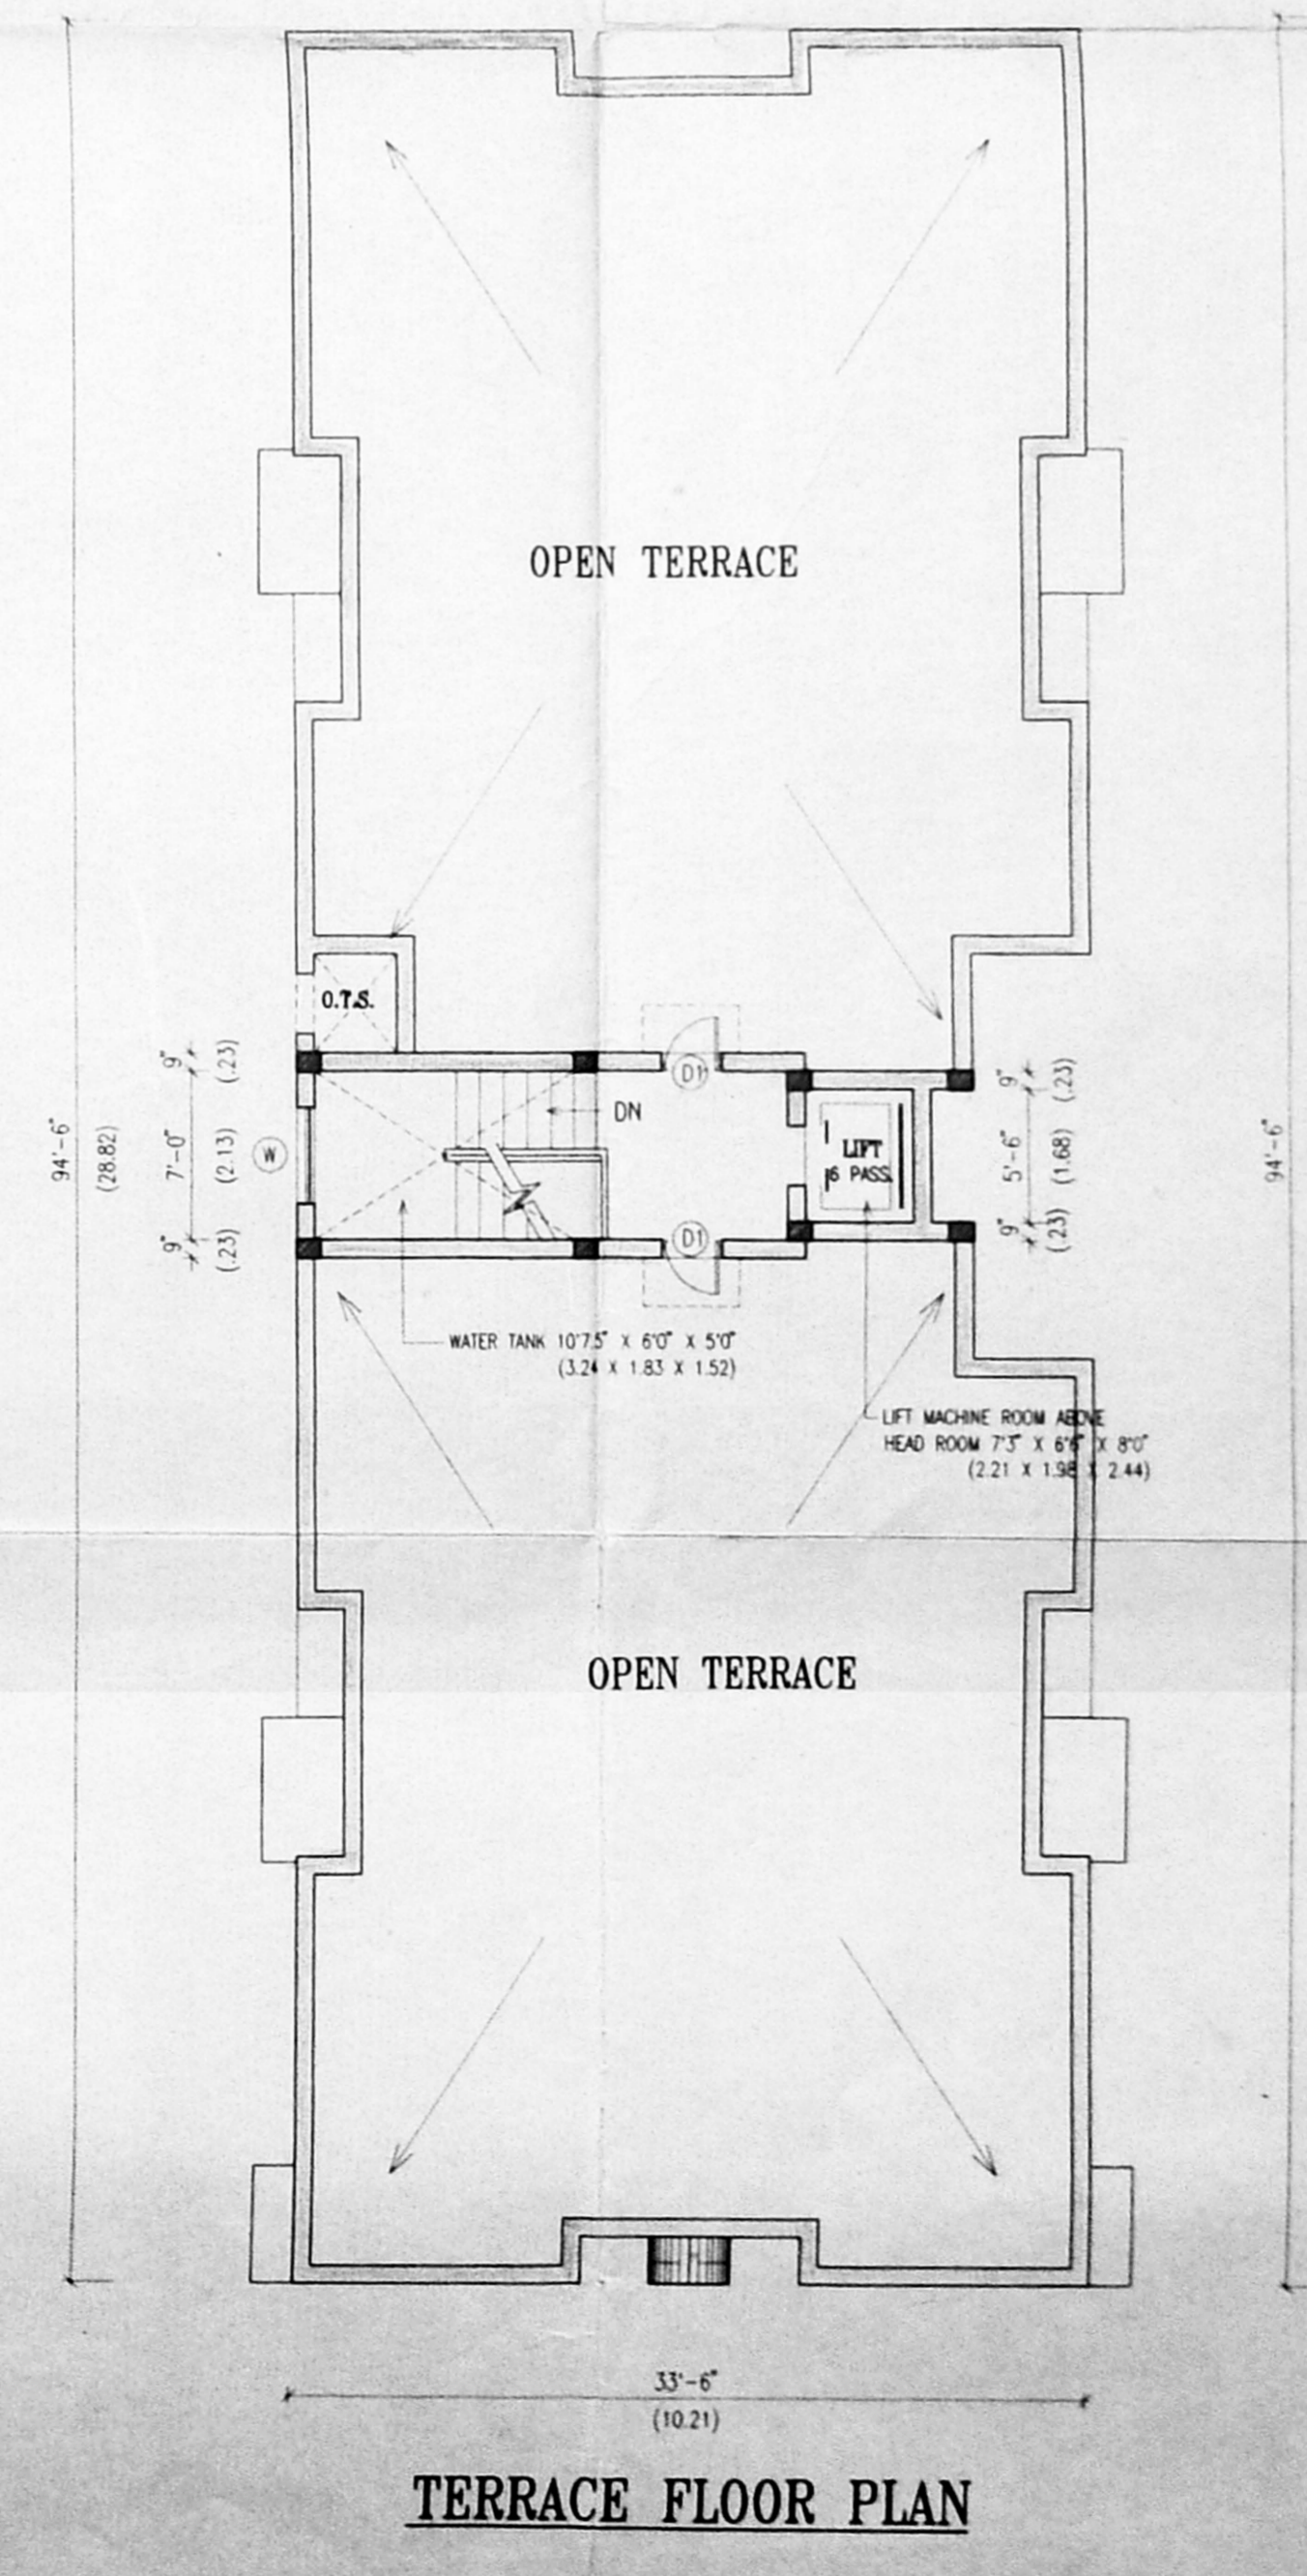

TERRACE FLOOR PLAN

8/26281/26199
 Planning Permit No.
APPROVED
 SUBJECT TO THE CONDITIONS AND
 THIS OFFICE LETTER
 NO. 19343/98
 FOR MEMBER SECRETARY
 CHENNAI METROPOLITAN
 DEVELOPMENT AUTHORITY
 CHENNAI-600 006