

REVISED PLAN SHOWING THE PROPOSED RESIDENTIAL BUILDING AT DOOR NO 3/2 AND 3/3, PILLAIYAR KOVIL STREET, JAFFERKhanPET, MADRAS - 95. T S NO 48/12 AND 48/13. BLOCK NO 76. DIVISION NO 145.

SCALE 1:100

JOINERIES

| | |
|----------------|-------------|
| D - DOOR | 1.00 X 1.98 |
| D1 - DOOR | 0.91 X 1.98 |
| D2 - DOOR | 0.76 X 1.98 |
| W - WINDOW | 1.83 X 1.22 |
| W1 - WINDOW | 1.37 X 1.22 |
| W2 - WINDOW | 1.37 X 0.91 |
| V - VENTILATOR | 0.61 X 0.76 |
| O - OPENING | 0.91 X 1.98 |
| J - JALLY | 1.22 X 1.22 |
| C.B. CUP BOARD | 1.22 X 0.60 |


NOTE

- PROPOSED BUILDING
- ROAD LIMIT
- SITE BOUNDARY


Inspection stamp: 1/3/98

CMDA (B)/PP No. C. No. 22/512/91/8

Asst. P.A. [Signature]

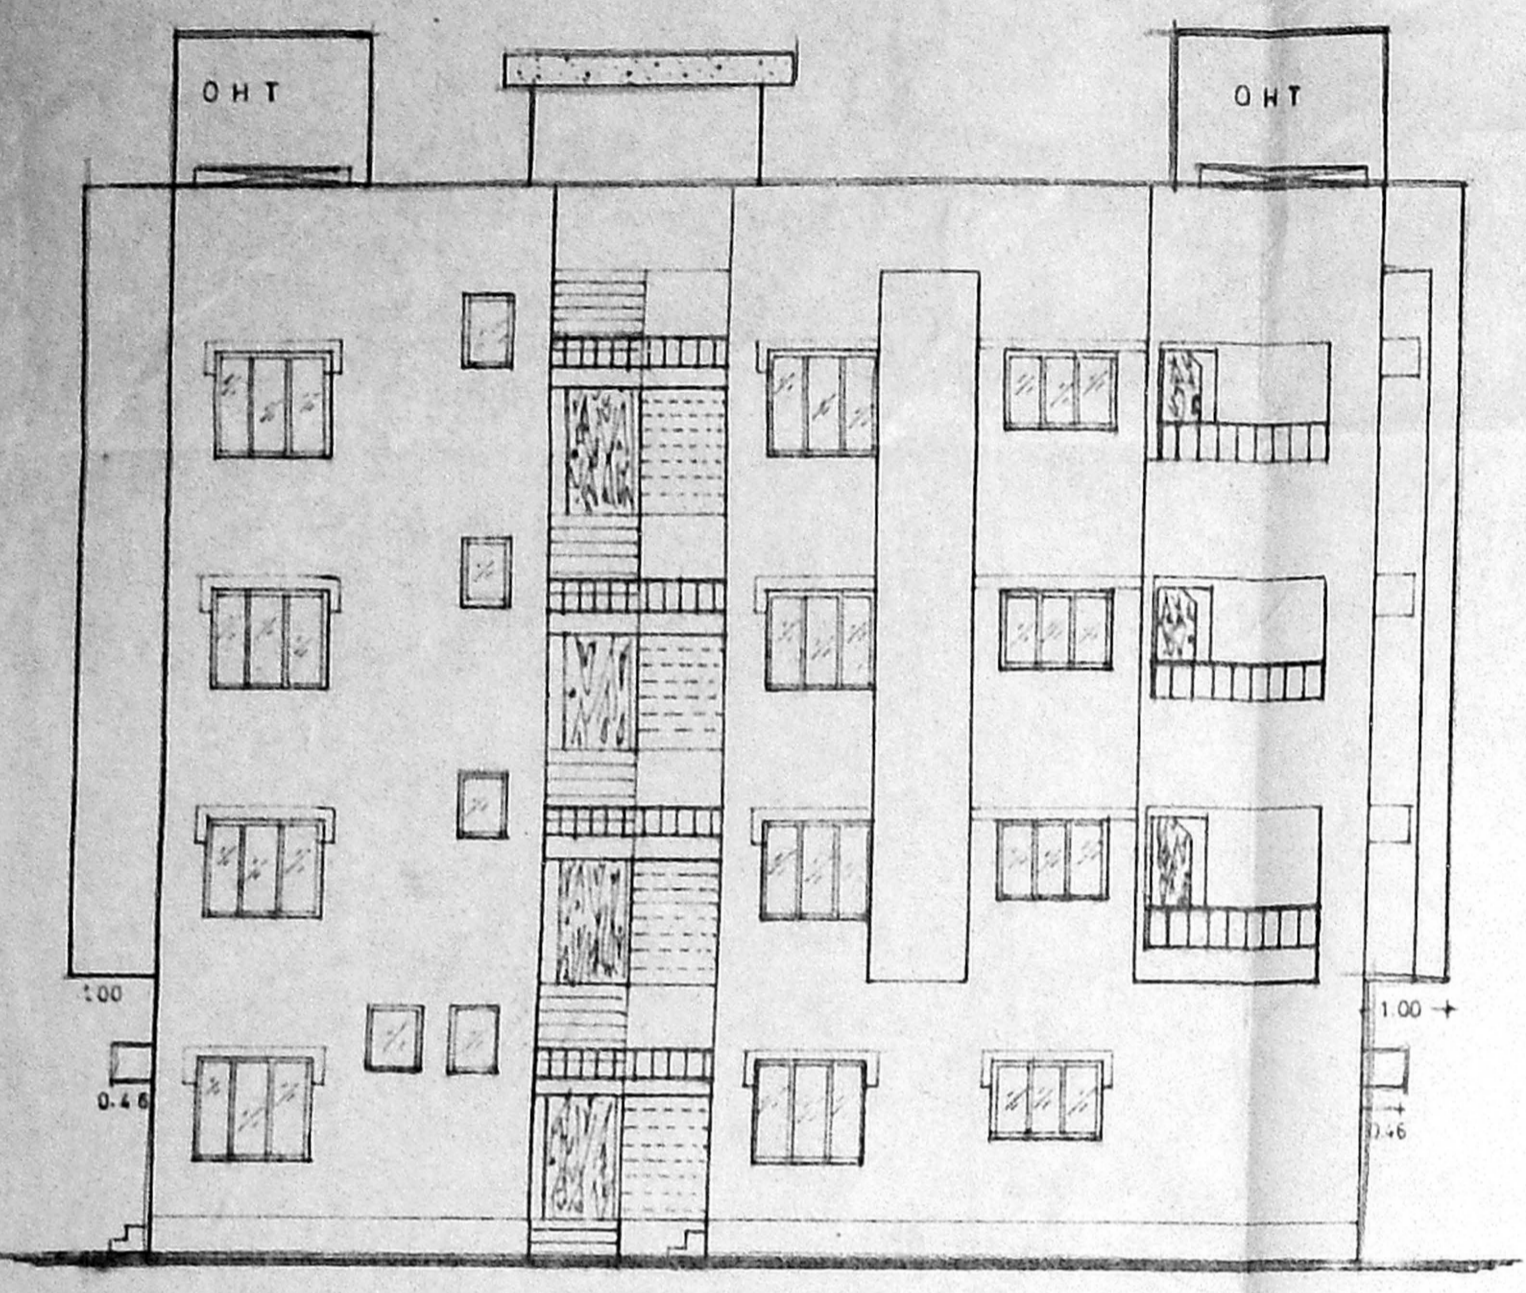

ELEVATION

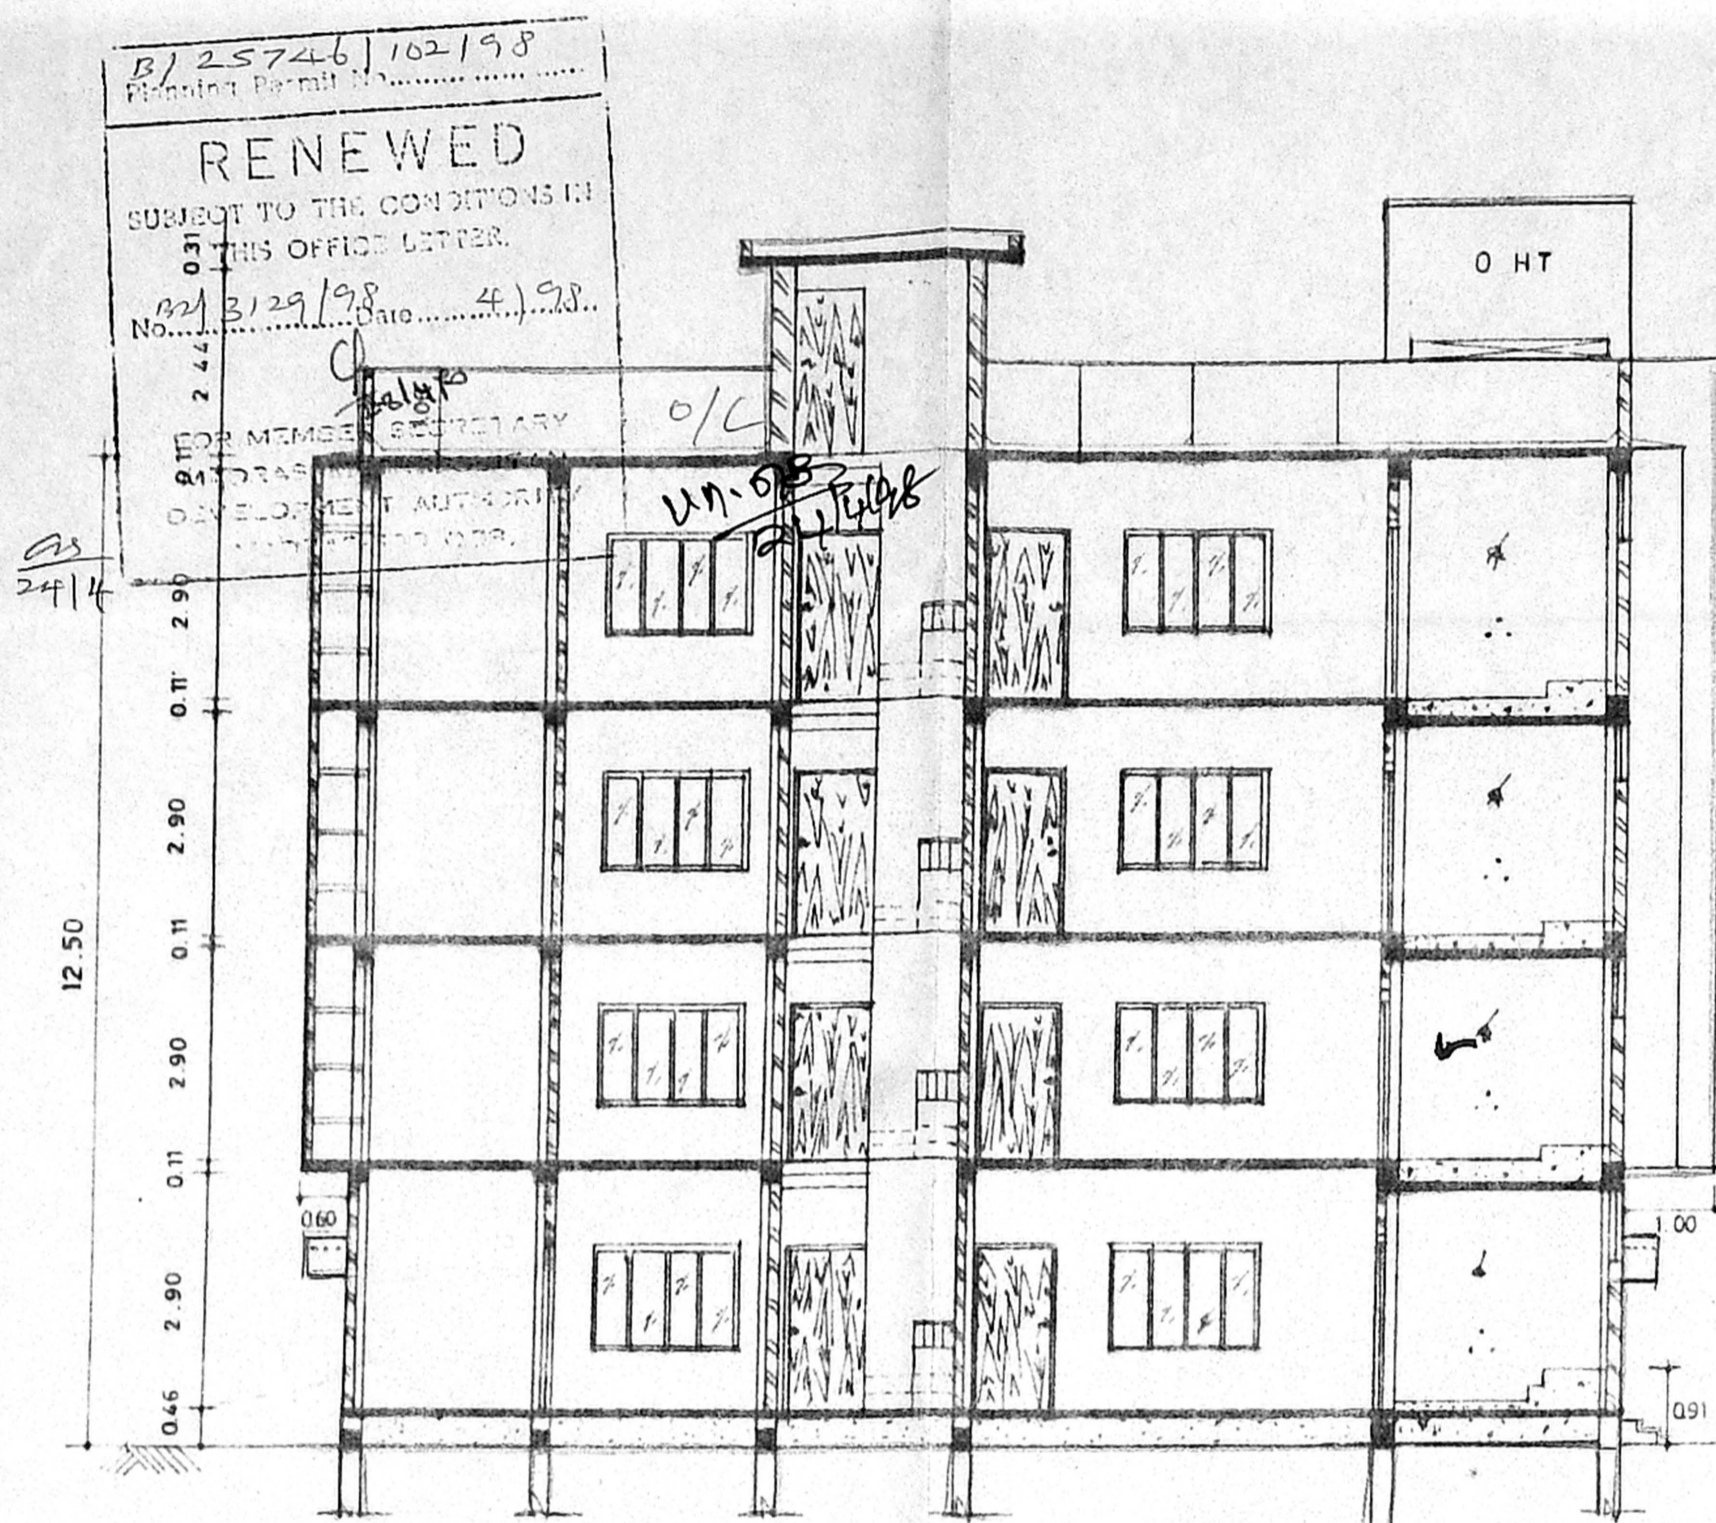


SECTION ON 'X-X'


LIFT MACHINE ROOM

OVER HEAD TANK 2.48 X 2.29 X 1.52
 2 NOS SCIENTIFICALLY CLOSED
 PARAPET WALL IN CM 1.5
 R.C.C. SIDE WALL IN CC 1:2:4
 WEATHERING COURSE IN BRICK JELLY
 LIME CONC. LAID WITH 0.23 X 0.23 TILES


R.C.C. SLAB, BEAM CONC. IN CC 1:2:4
 R.C.C. DROPS, SUN SHADE IN CC 1:2:4
 BRICK WORK IN CM 1.5
 WALL PLASTERING IN CM 1.5
 CEILING PLASTERING IN CM 1.3
 T.W. FRAME WITH NOVOPAN DOOR
 ALUMINIUM SLIDING WINDOWS, SECURITY GRILL INSIDE
 R.C.C. COLUMN IN CC 1:2:4
 SILVER GREY MOSAIC TILES 0.25 X 0.25 AD 0.22
 FLOORING CONC. WITH C.C. 1:4:8
 SAND FILLING

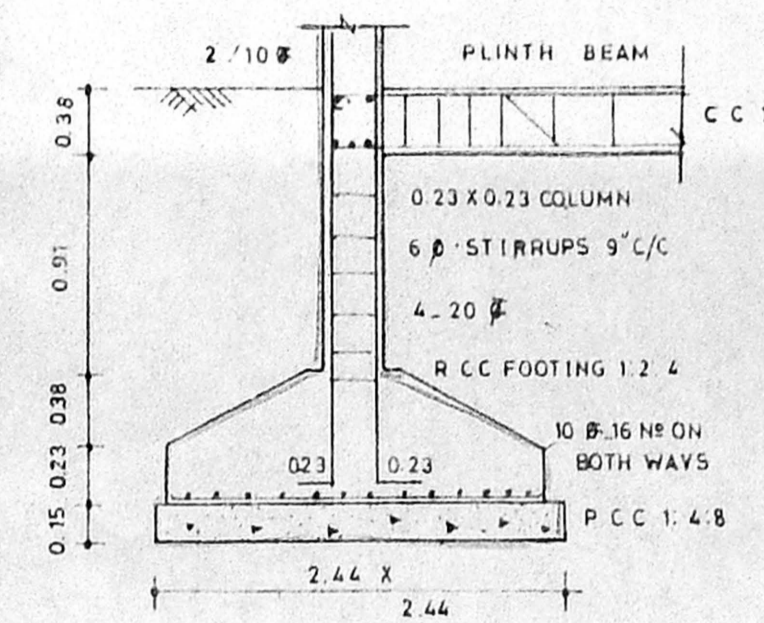


RCC COLUMN AND FOOTING SCALE 1:50

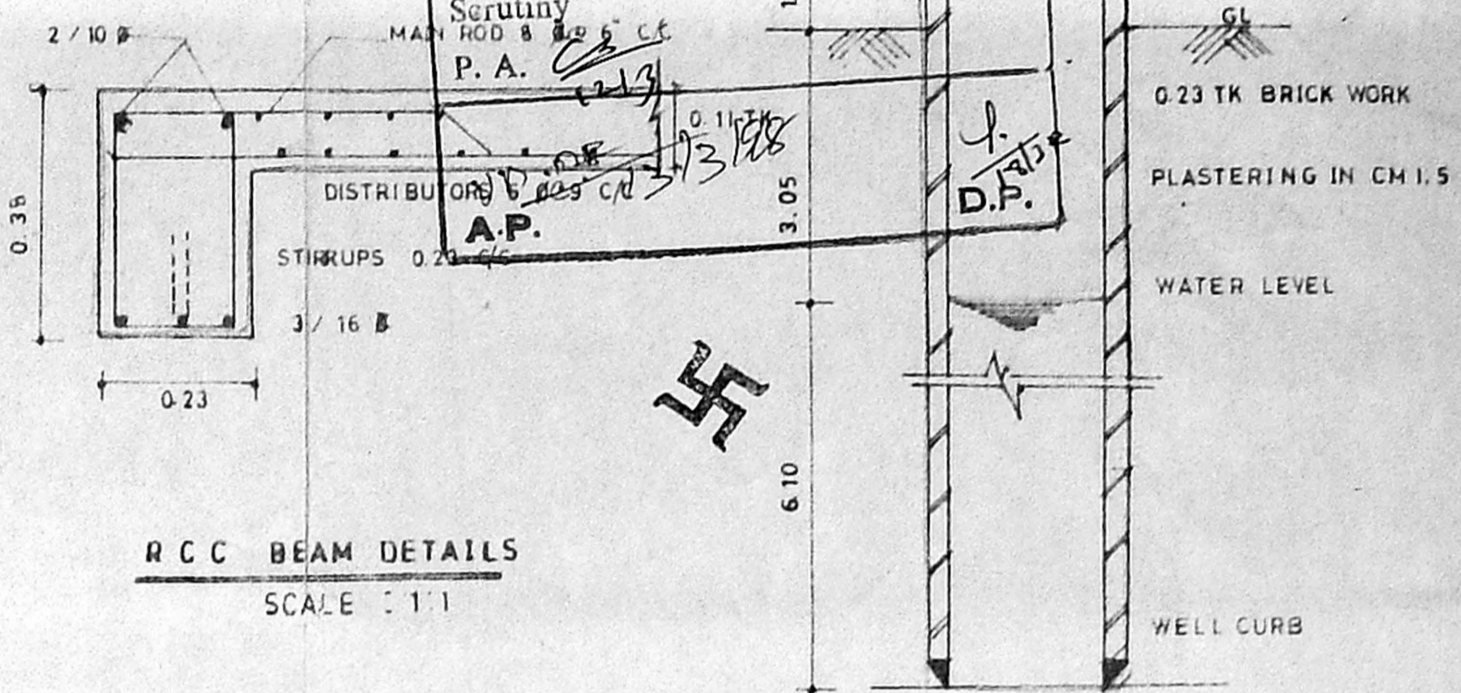


RCC BEAM DETAILS SCALE 1:11

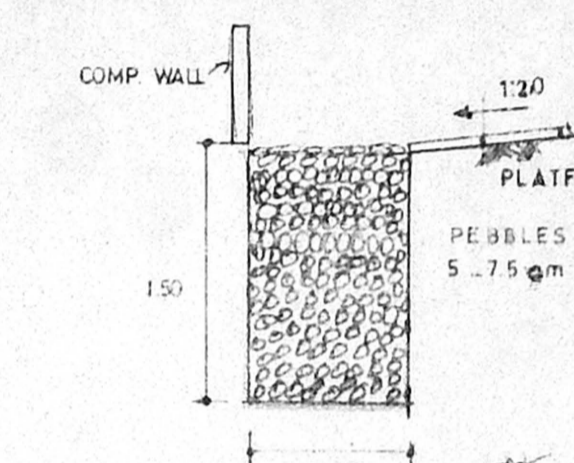


PERCOLATION PIT DETAILS SCALE 1:50

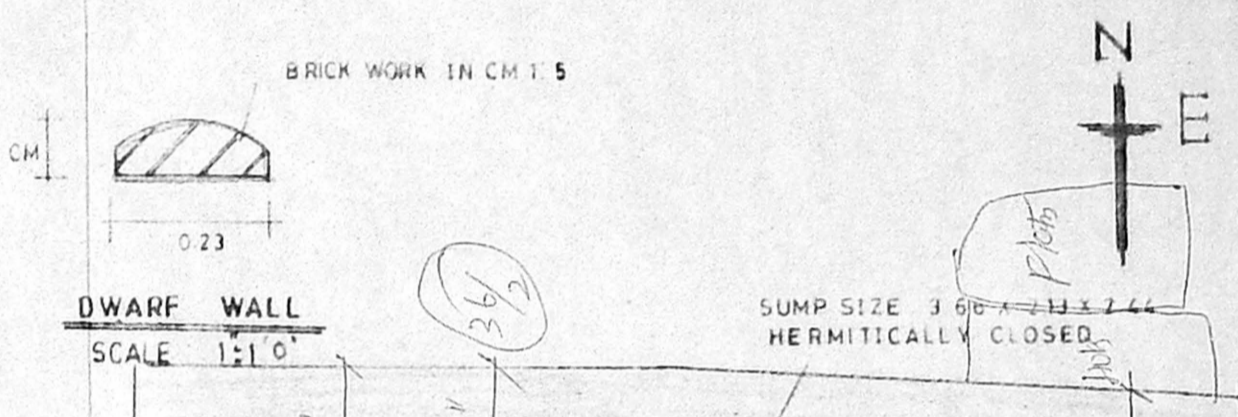


DWARF WALL SCALE 1:10
 SUMP SIZE 3.00 X 3.00 X 1.20 HERMITICALLY CLOSED

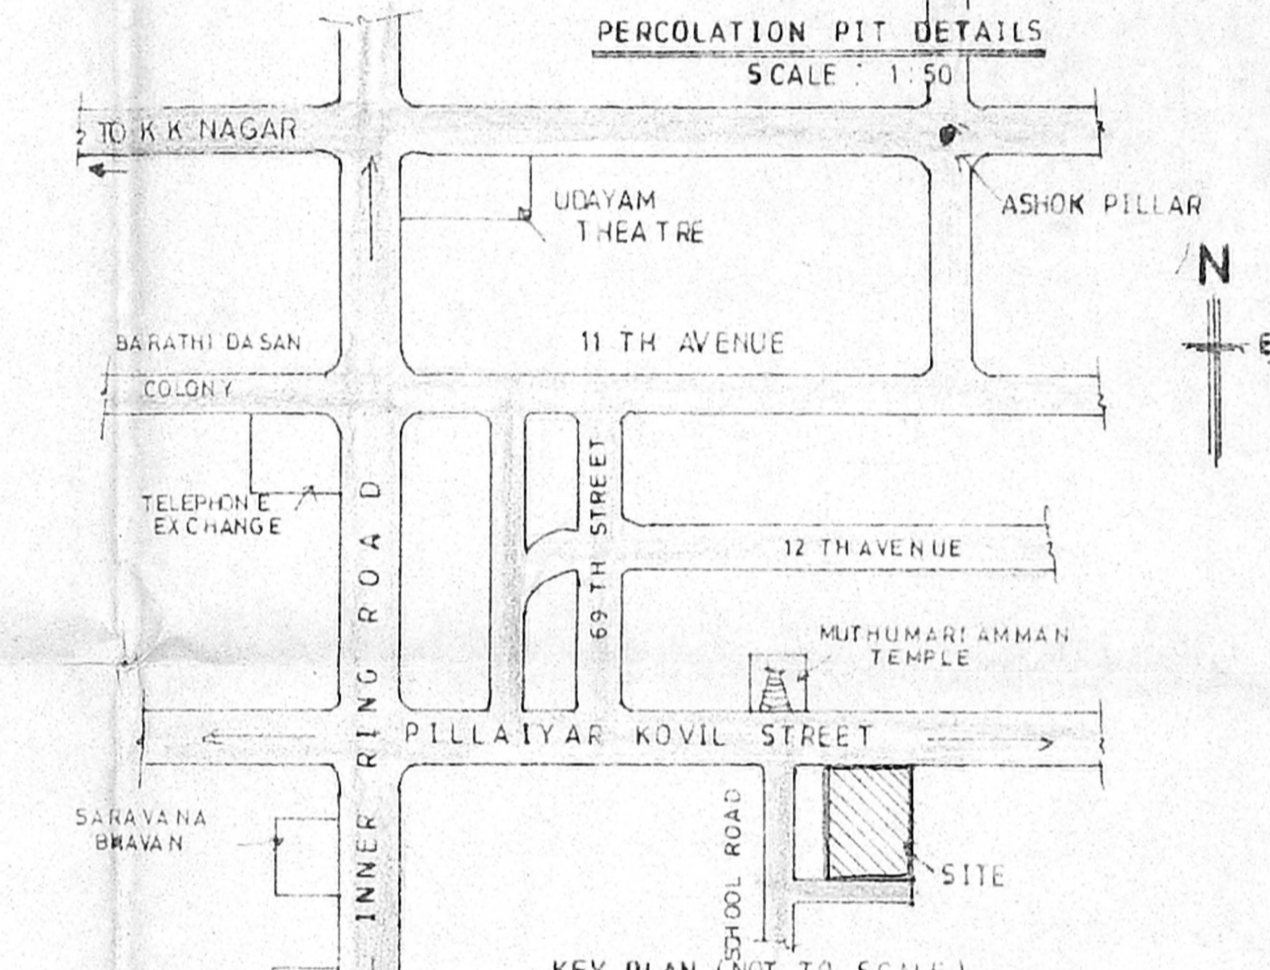


KEY PLAN (NOT TO SCALE)

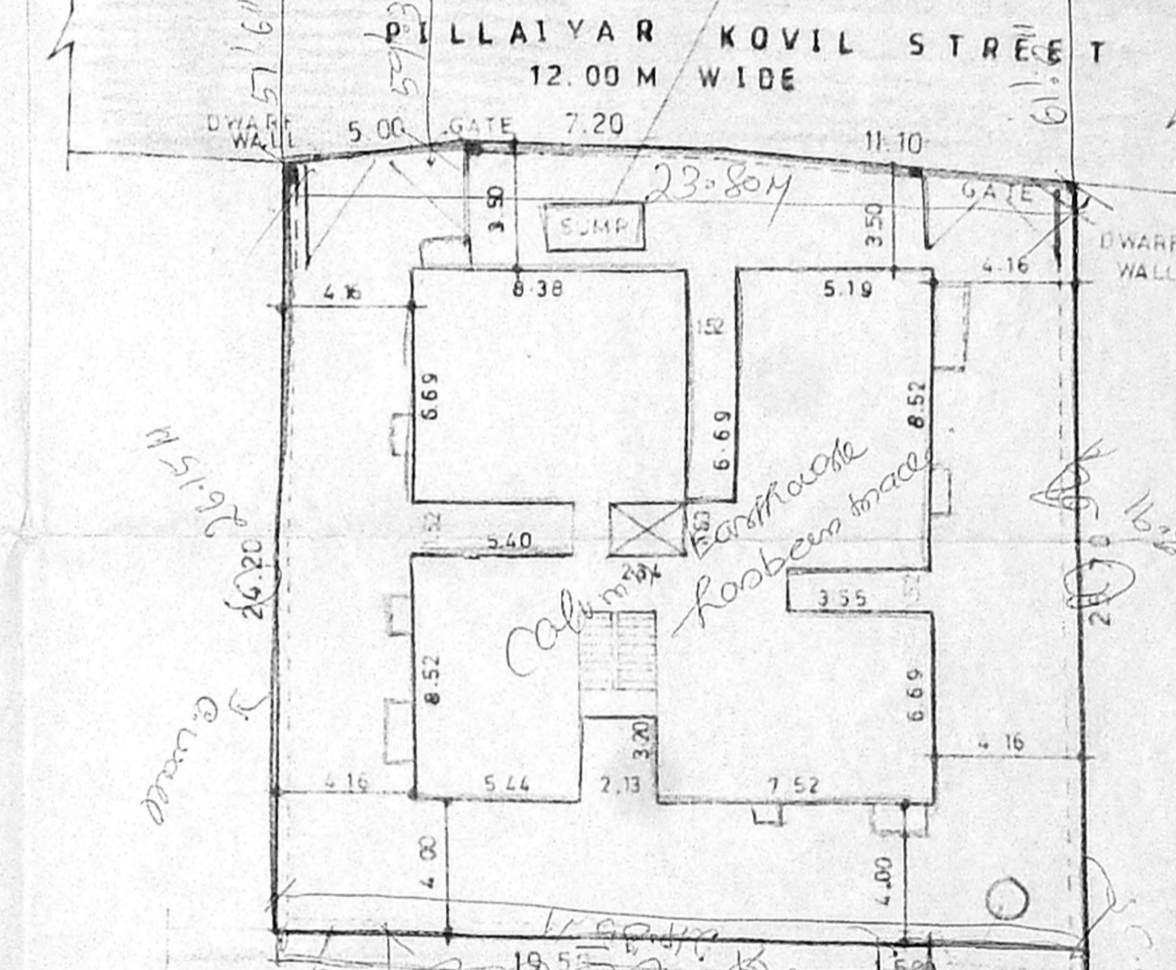


SITE PLAN SCALE 1:250

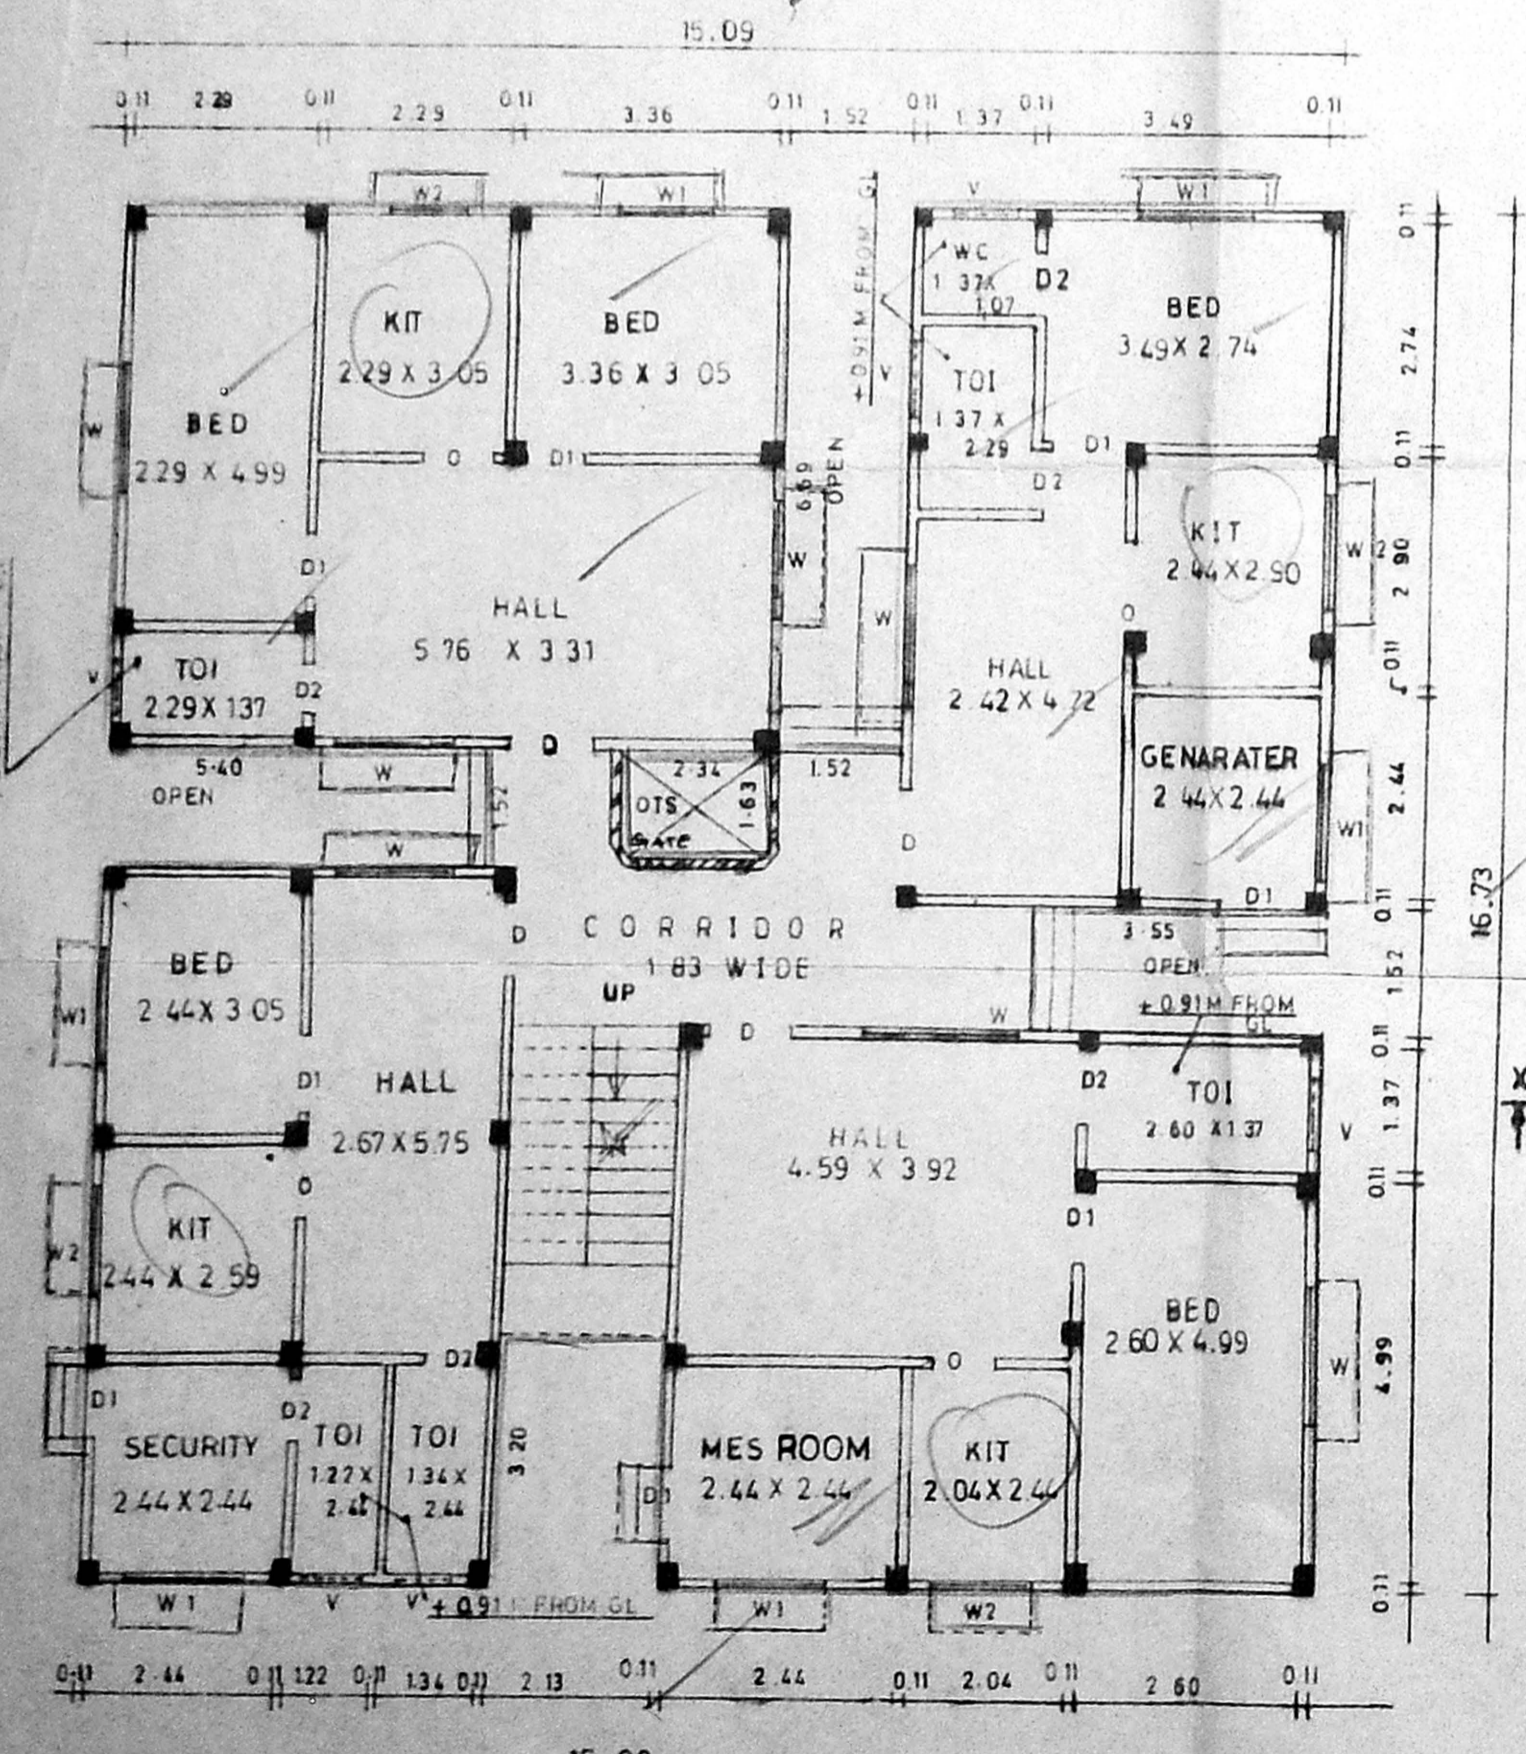

GROUND FLOOR PLAN

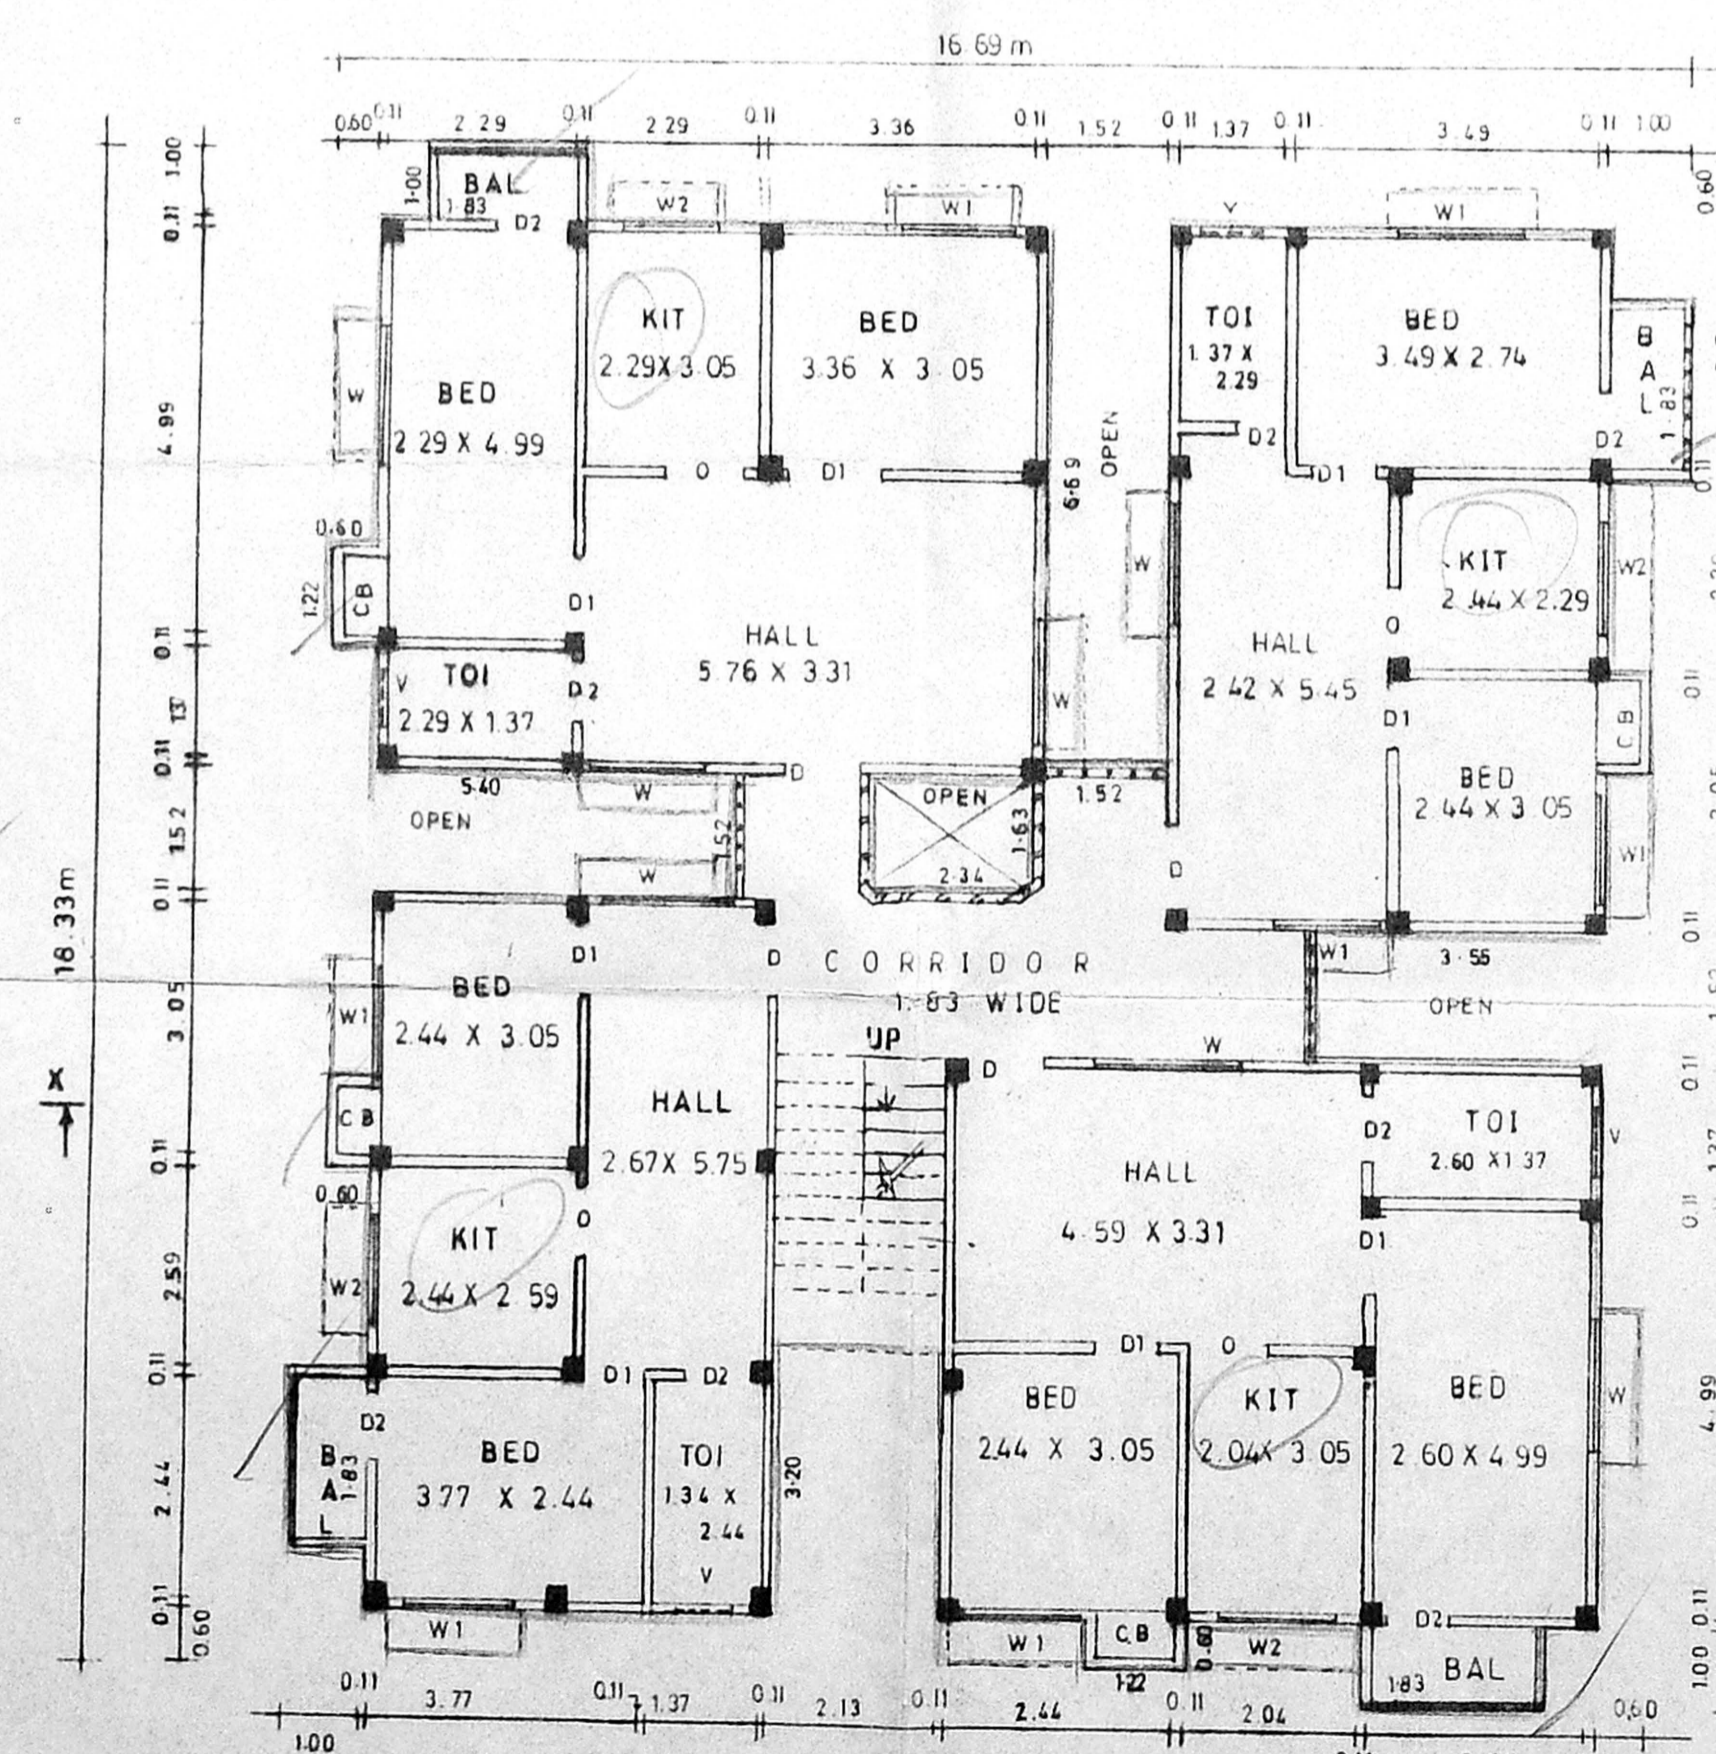

FIRST, SECOND AND THIRD FLOOR PLAN

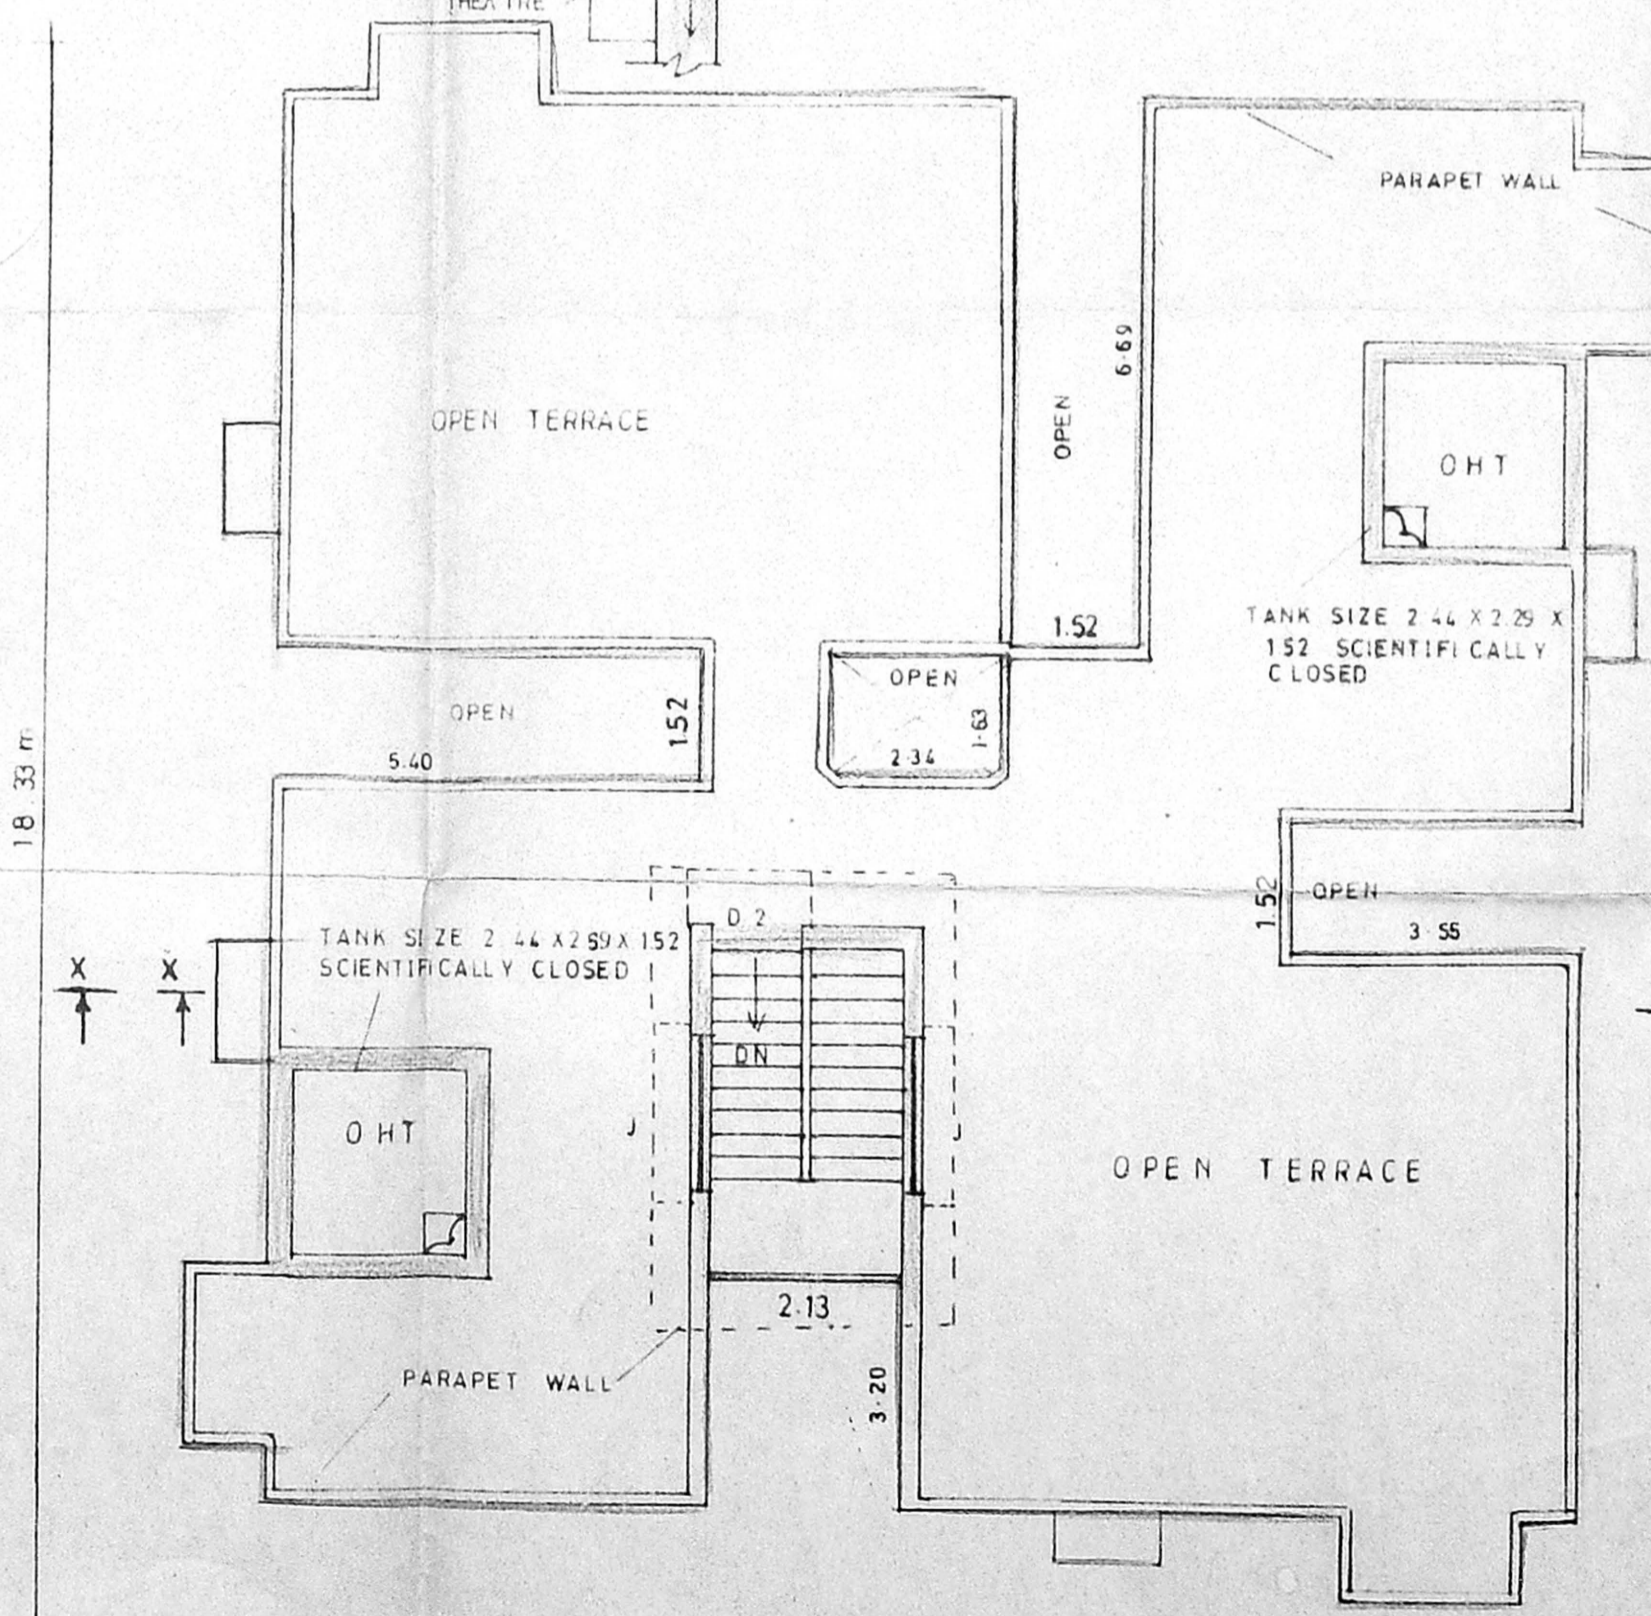

TERRACE PLAN

1. [Signature]

2. [Signature]

4. [Signature]

5. [Signature]

OWNER'S SIGNATURE

P.C. GOWRI SHANKAR, B.E.
 Civil Engineer
 Class-I, Licensed Surveyor No: 257
 Corporation of Madras
 Of: 15/1, Govindan Road,
 [Near Srinivasa Theatre]
 West Mambalam, MADRAS-33.
 LICENSED SURVEYOR