




FRONT ELEVATION

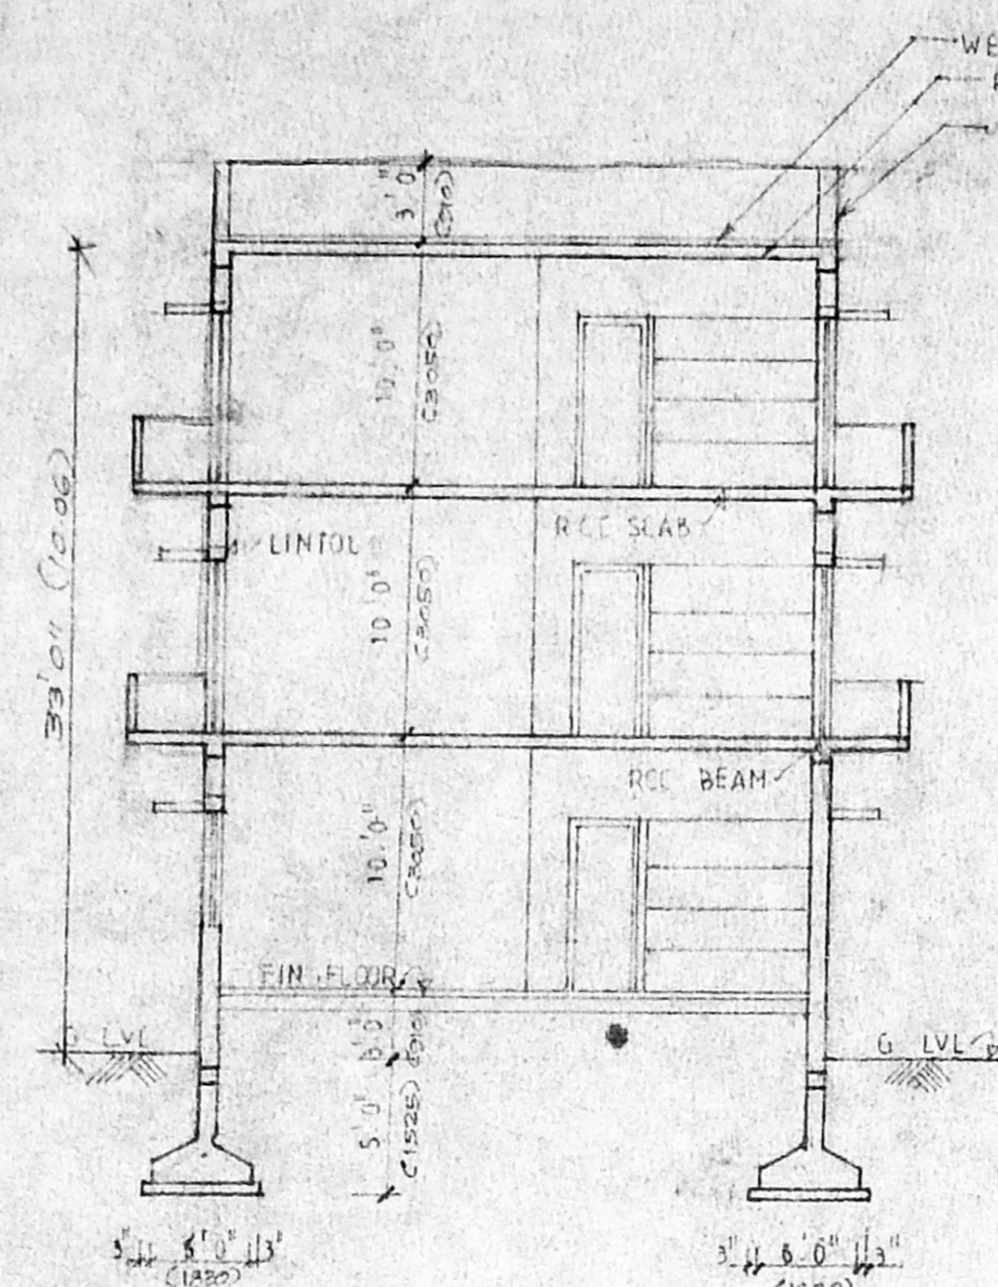


SECTION ON 'A-B'

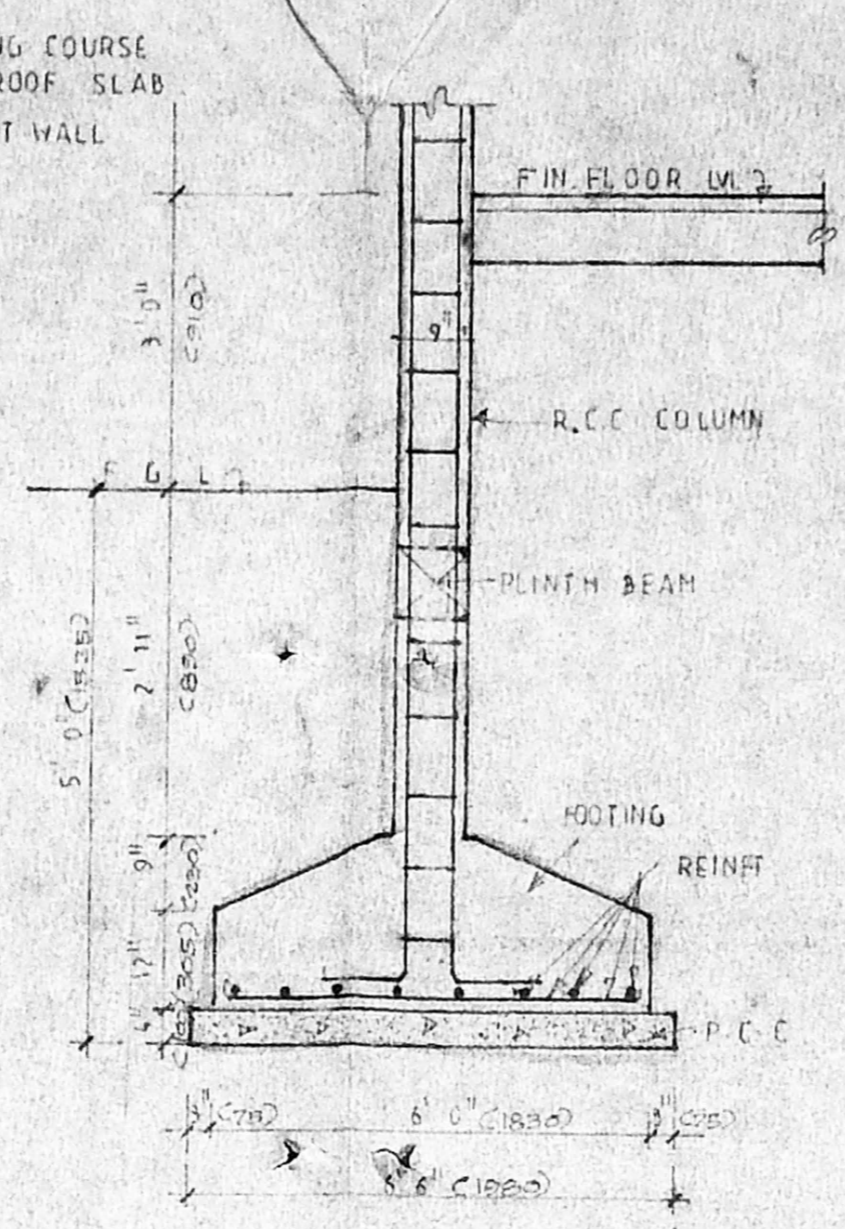


FOUNDATION DETAIL

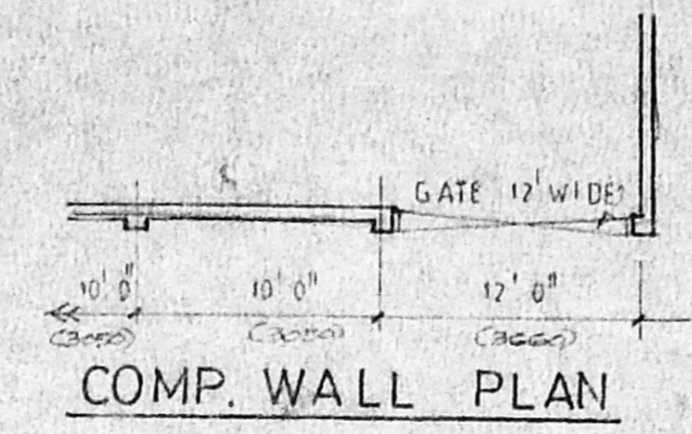


COMP. WALL PLAN

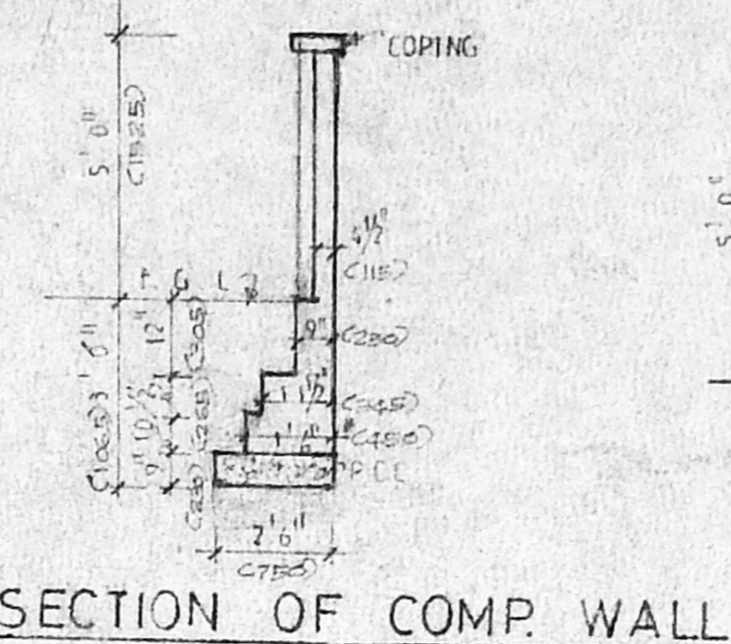


SECTION OF COMP. WALL

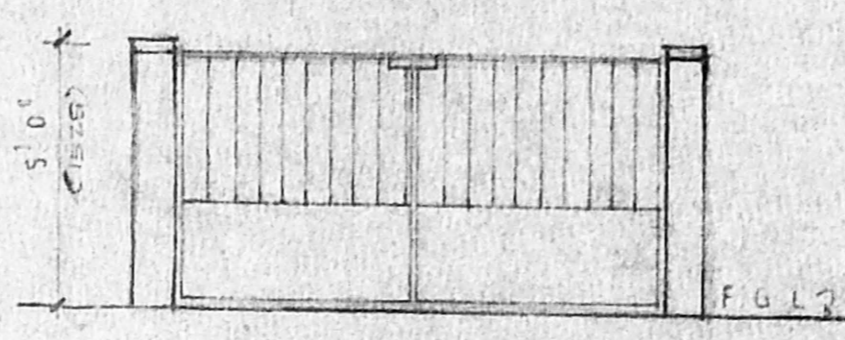


GATE DETAIL

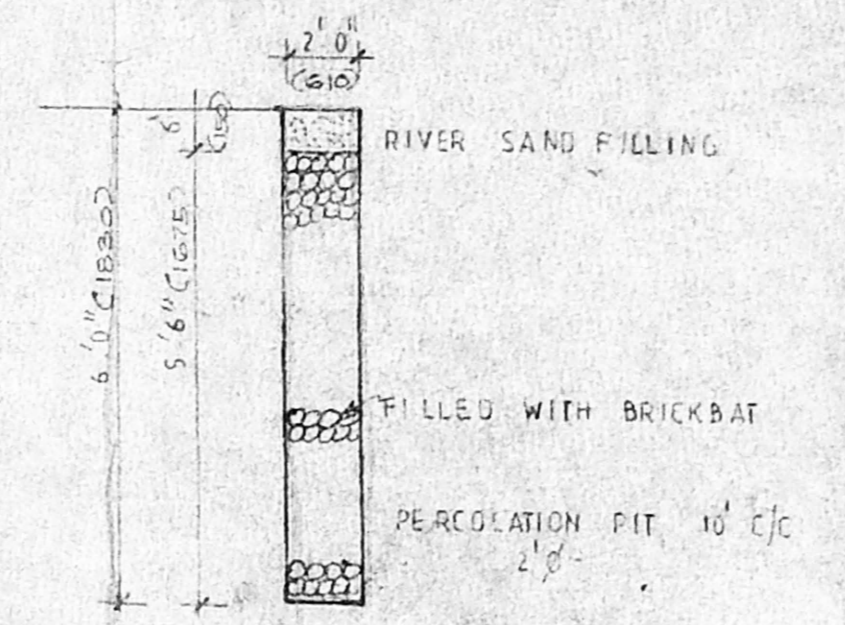


PERCOLATION PIT DETAILS

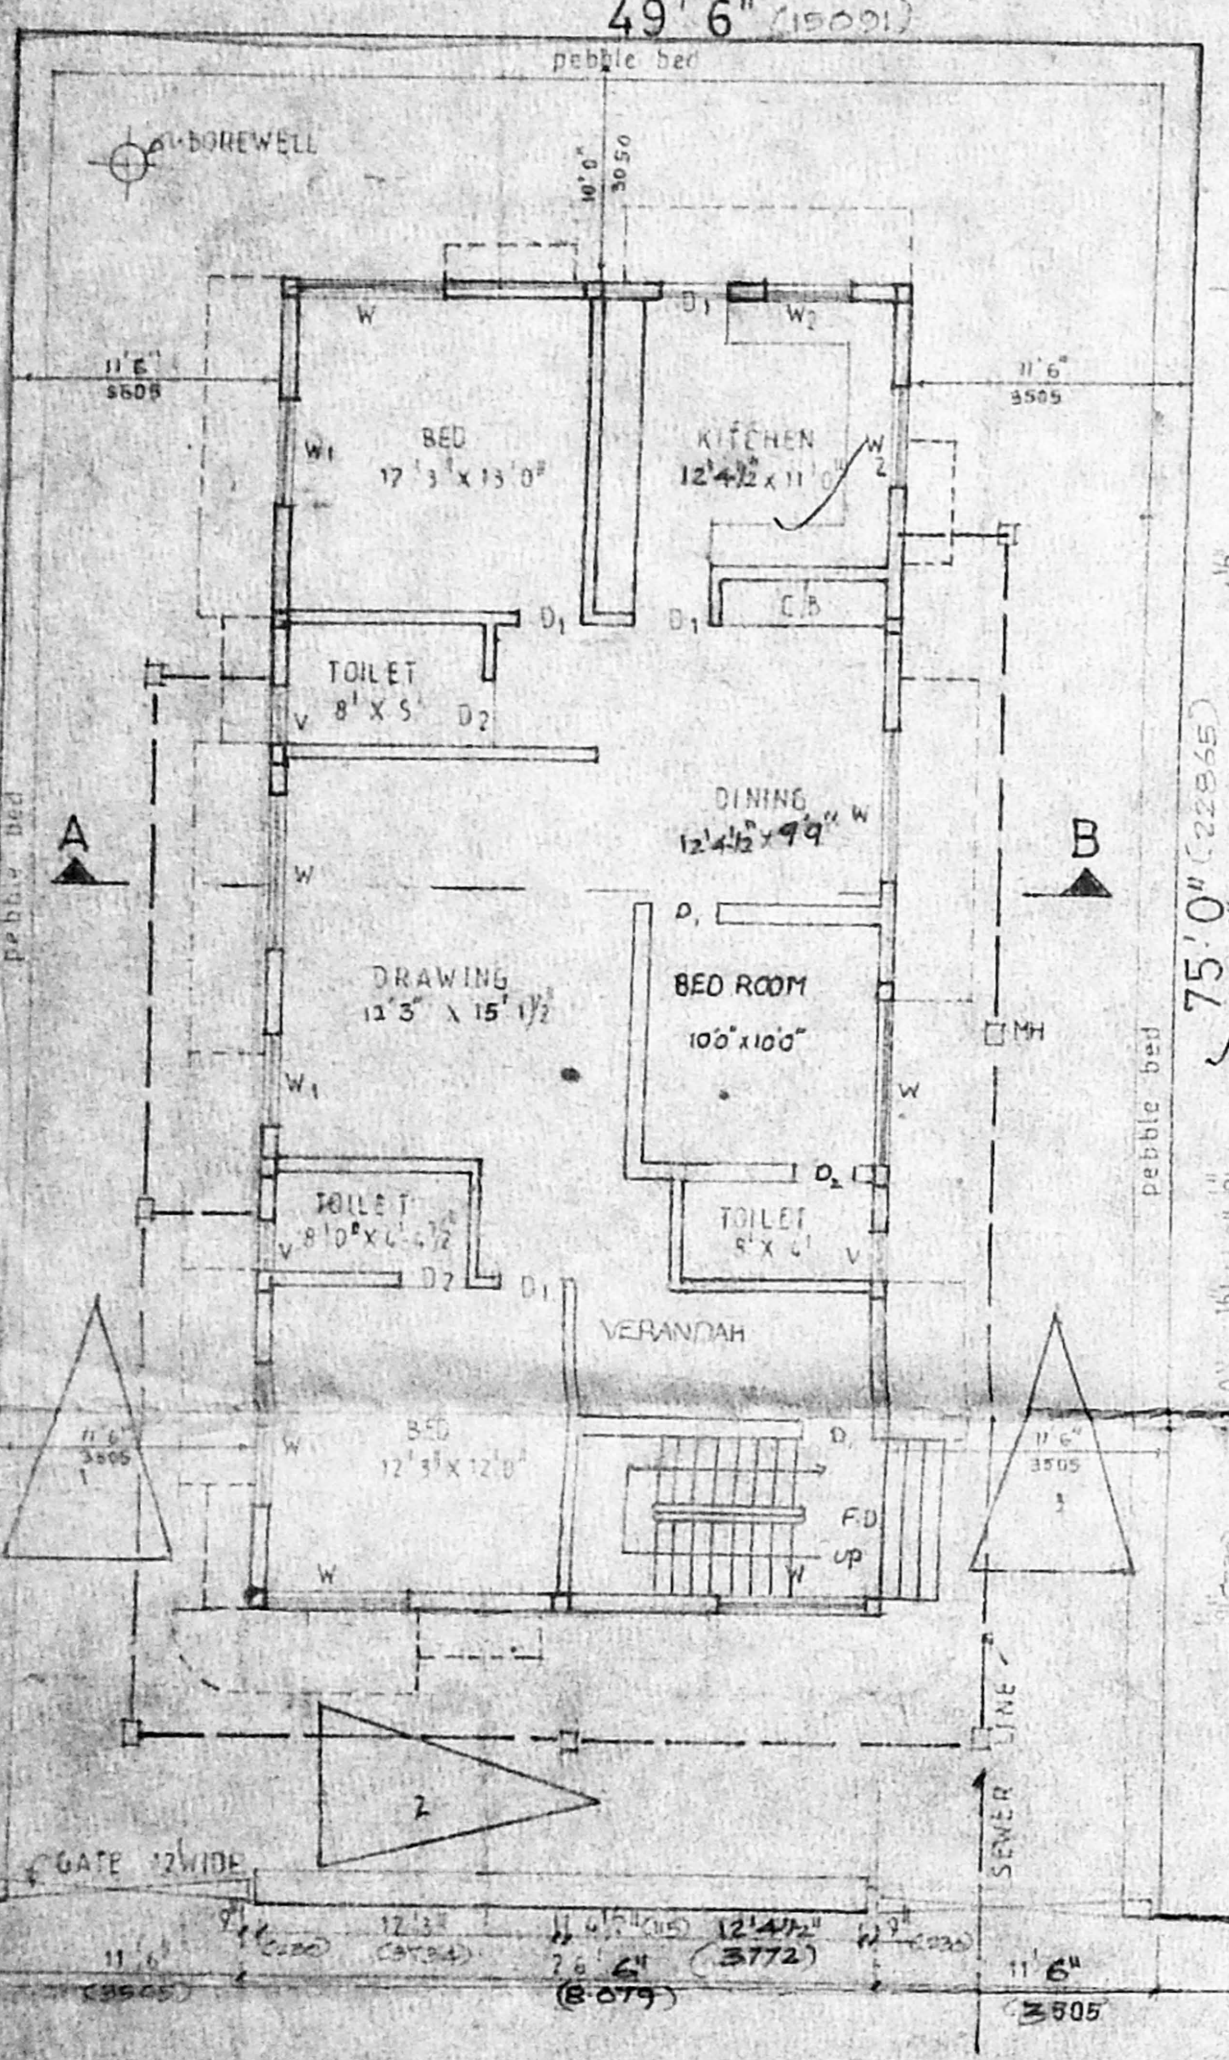

GROUND FLOOR & SITE PLAN

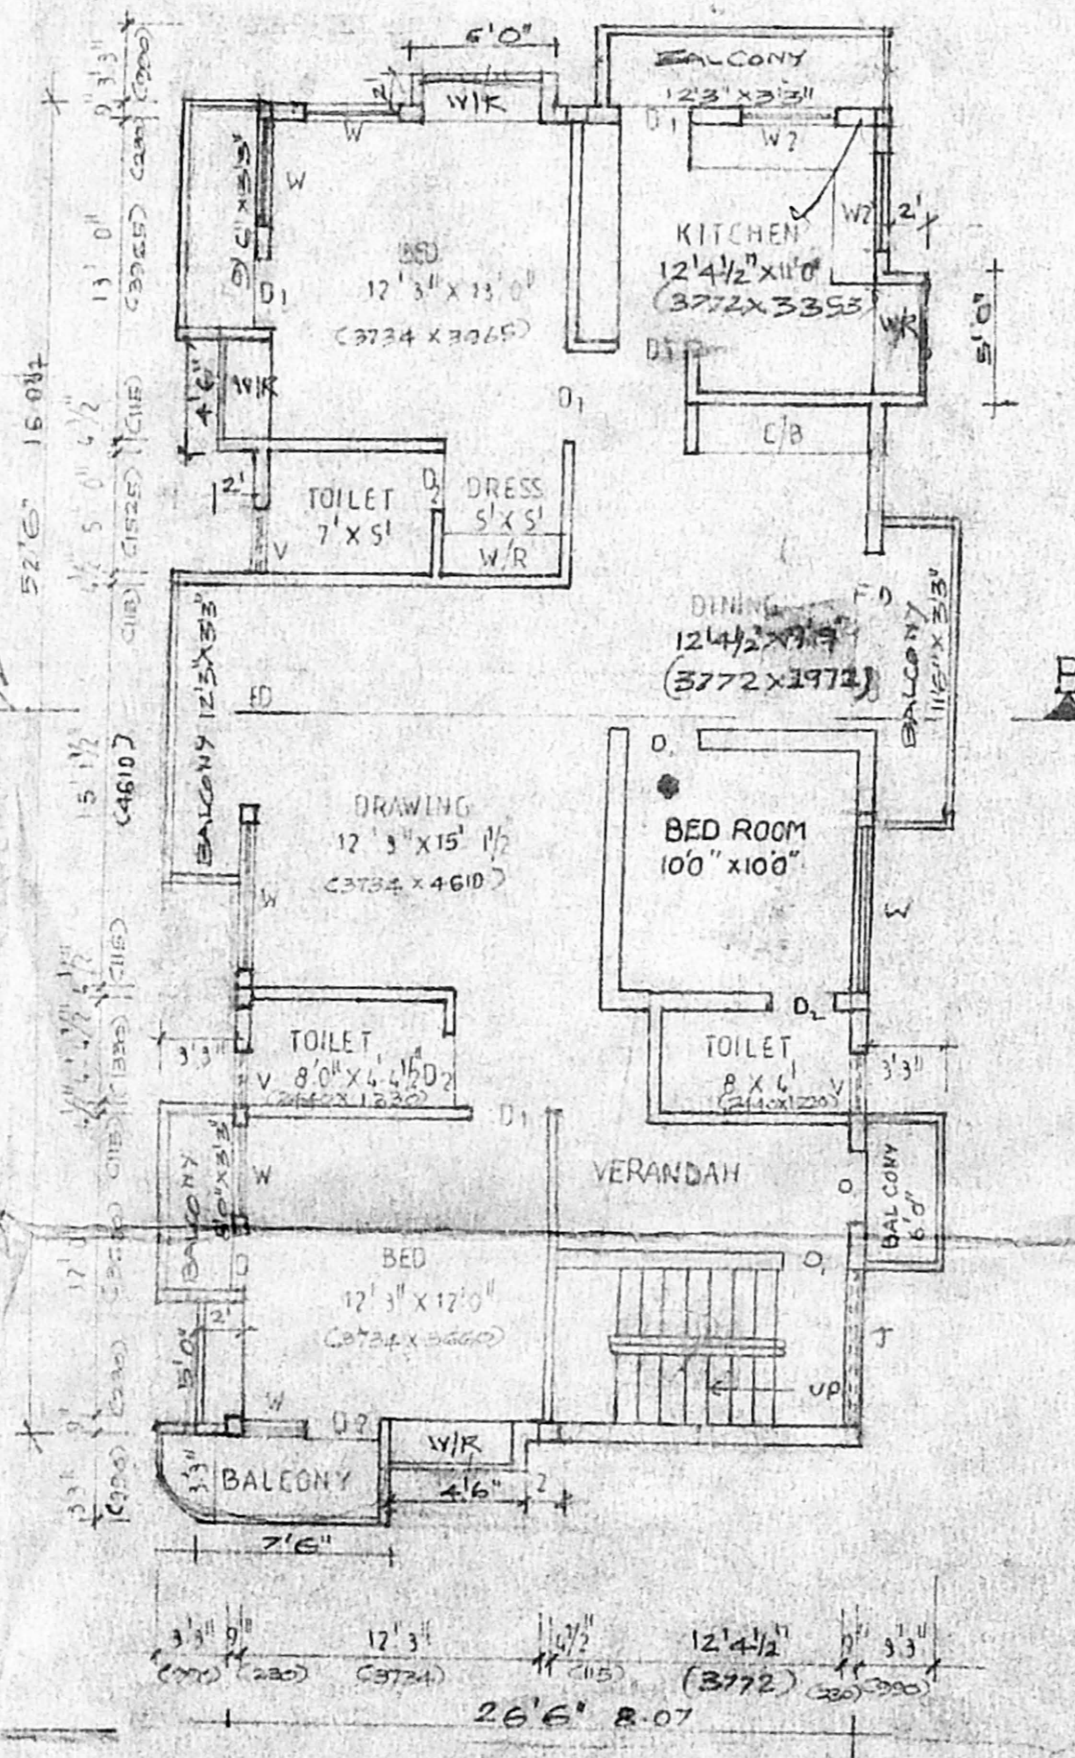


TYPICAL FLOOR PLAN

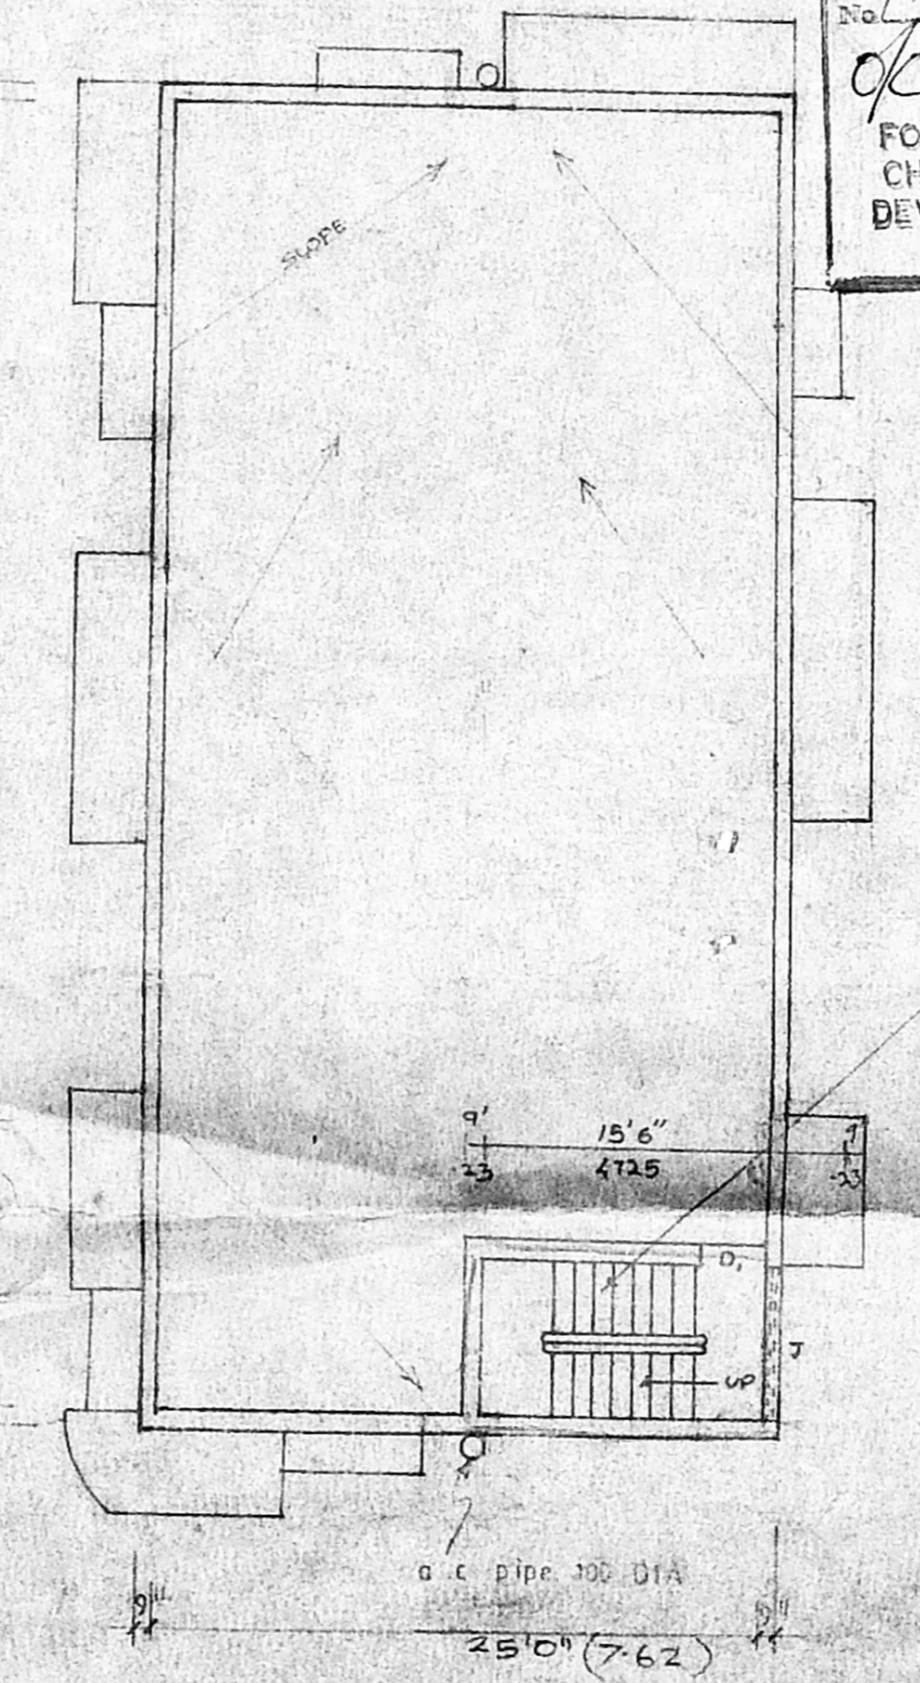

TERRACE FLOOR PLAN

Winning Permit No. B/26328/73/99
APPROVED
 SUBJ. TO THE CONDITIONS IN THIS OFFER LETTER.
 No. B/11349/92 Date 2/99
 FOR MEMBER SECRETARY
 CHENNAI METROPOLITAN
 DEVELOPMENT AUTHORITY
 CHENNAI-600 008.

O.H. TANK ABOVE
 12'3\"/>

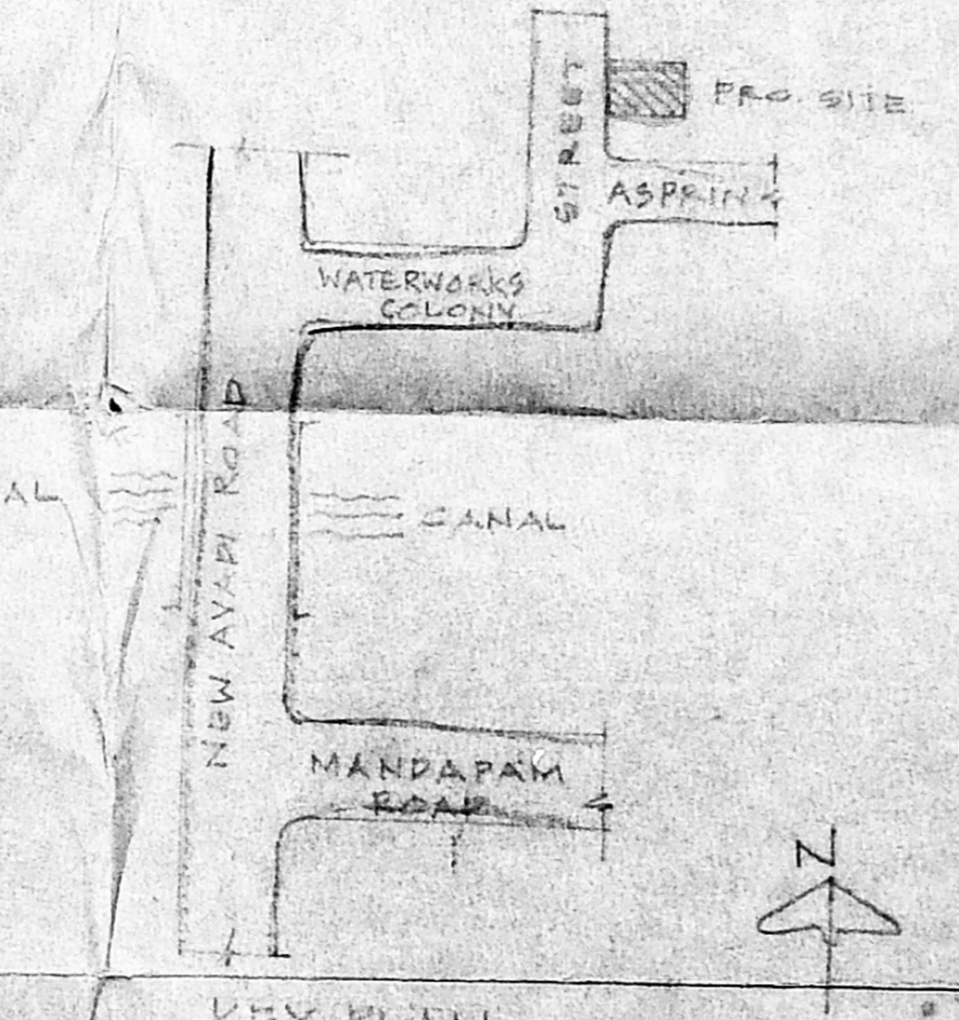

KEY PLAN (NOT TO SCALE)

AREA STATEMENTS

PLOT AREA	147.29	171.70
PRO GROUND FLOOR	1782.90	169.59
PRO FIRST FLOOR	1782.90	169.59
PRO SECOND FLOOR	1782.90	169.59
TOTAL AREA	4924.40	562.00
PLOT COVERAGE	38.7	1.84
F.S.I		

SPECIFICATIONS

FOUNDATION SHALL BE OF R.C.C.
 COLUMN 1:2:4
 WALLS SHALL BE OF 8\"/>

JOINERY DETAILS

D DOOR	AP	1000 X 2135
D1 DOOR	3'0\"/>	
D2 DOOR	2'6\"/>	
FD FRENCH DOOR	8'0\"/>	
W WINDOW	6'0\"/>	
W1 WINDOW	4'0\"/>	
W2 WINDOW	4'0\"/>	
V VENTILATOR	3'0\"/>	

COLOUR LEGEND

PROPOSED SHOWN TRUS	---
BOUNDARY	---
ROAD	---
SEWER LINE	---

PROPOSED CONSTRUCTION
 AT DOOR NO.2, WATER WORKS
 COLONY, KILPAUK,
 CHENNAI-600 010 IN
 R.G. NO.59/T, BLOCK NO.3,
 EGMORE DIVISION.

SCALE 1" = 10' 0\"/>

OWNER
 Lakshmi Srinivasan
 2-12/1
 2-12/1

R. SELVAM, B.E. AMIE, C.Eng (I), A.I.V.
 Consulting Civil Engineer, Chartered Engineer
 Approved Valuer, Licensed Surveyor
 Class-I, Reg. No. 319/98-99
 Corporation of Chennai & Ambattur Municipality
 No. 11, 370, Mogappair East.