


2P Dr. 14/5/92




SPECIFICATION	
FOUNDATION	R.C. COLUMN FOUNDATION ON 100mm F.F.C. SAND
SUPER STRUCTURE	BRICK WORKS IN CM 1:2 LITERS SAND AND GRAVEL IN 900:1:4
FLOORING	WITH M.S.C. FLOORING
PAINTING	ONE COAT OF PRIMER AND COATS OF DISTEMPERS
D.P.	BY 3/12/92


Planning Permit No. B/26062/2/3/92
APPROVED
 SUBJECT TO THE CONDITIONS IN THIS OFFICE LETTER.
 No. B/1708/78 dated 7/92
 FOR MEMBER SECRETARIAT
 CHENNAI METROPOLITAN
 DEVELOPMENT AUTHORITY
 CHENNAI-600 002

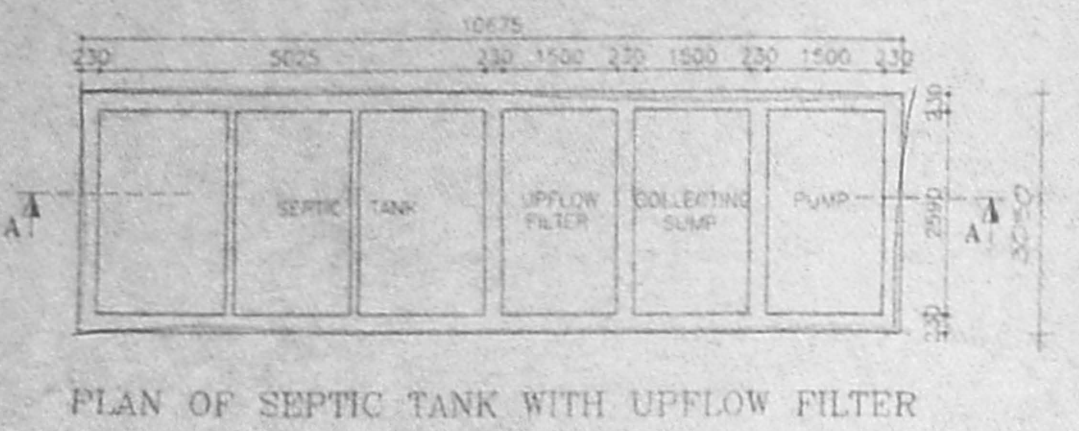


PLAN OF SEPTIC TANK WITH UPFLOW FILTER

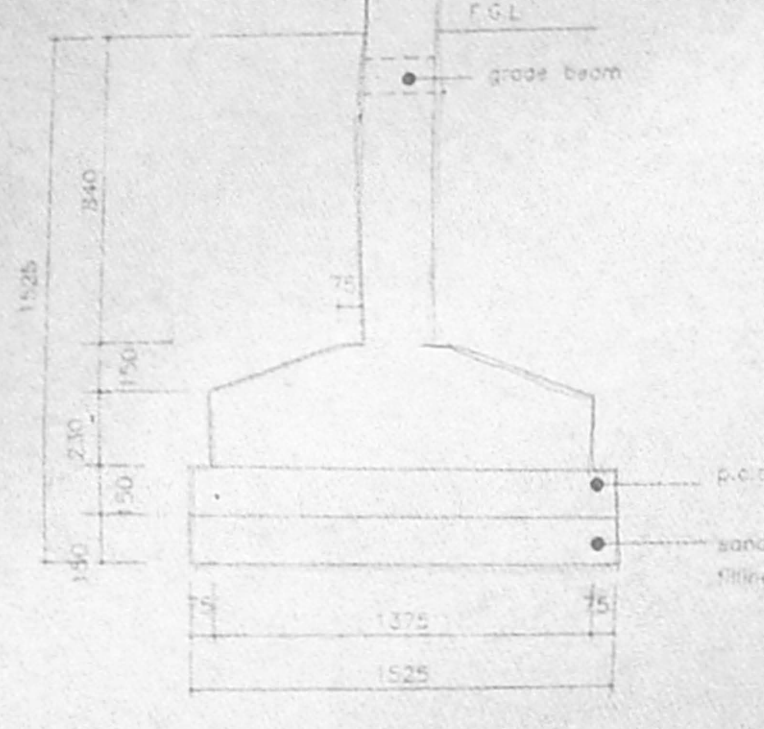

R.C. COLUMN FOUNDATION

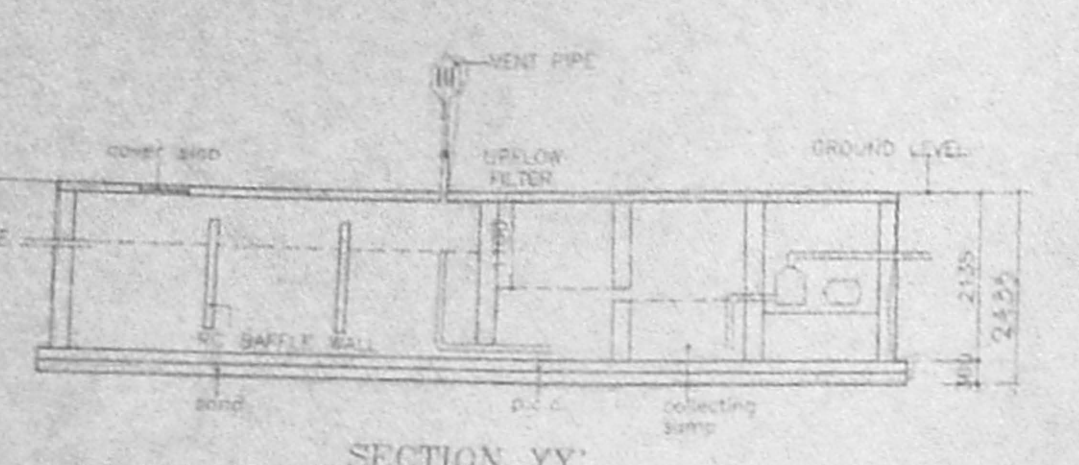


SECTION YY

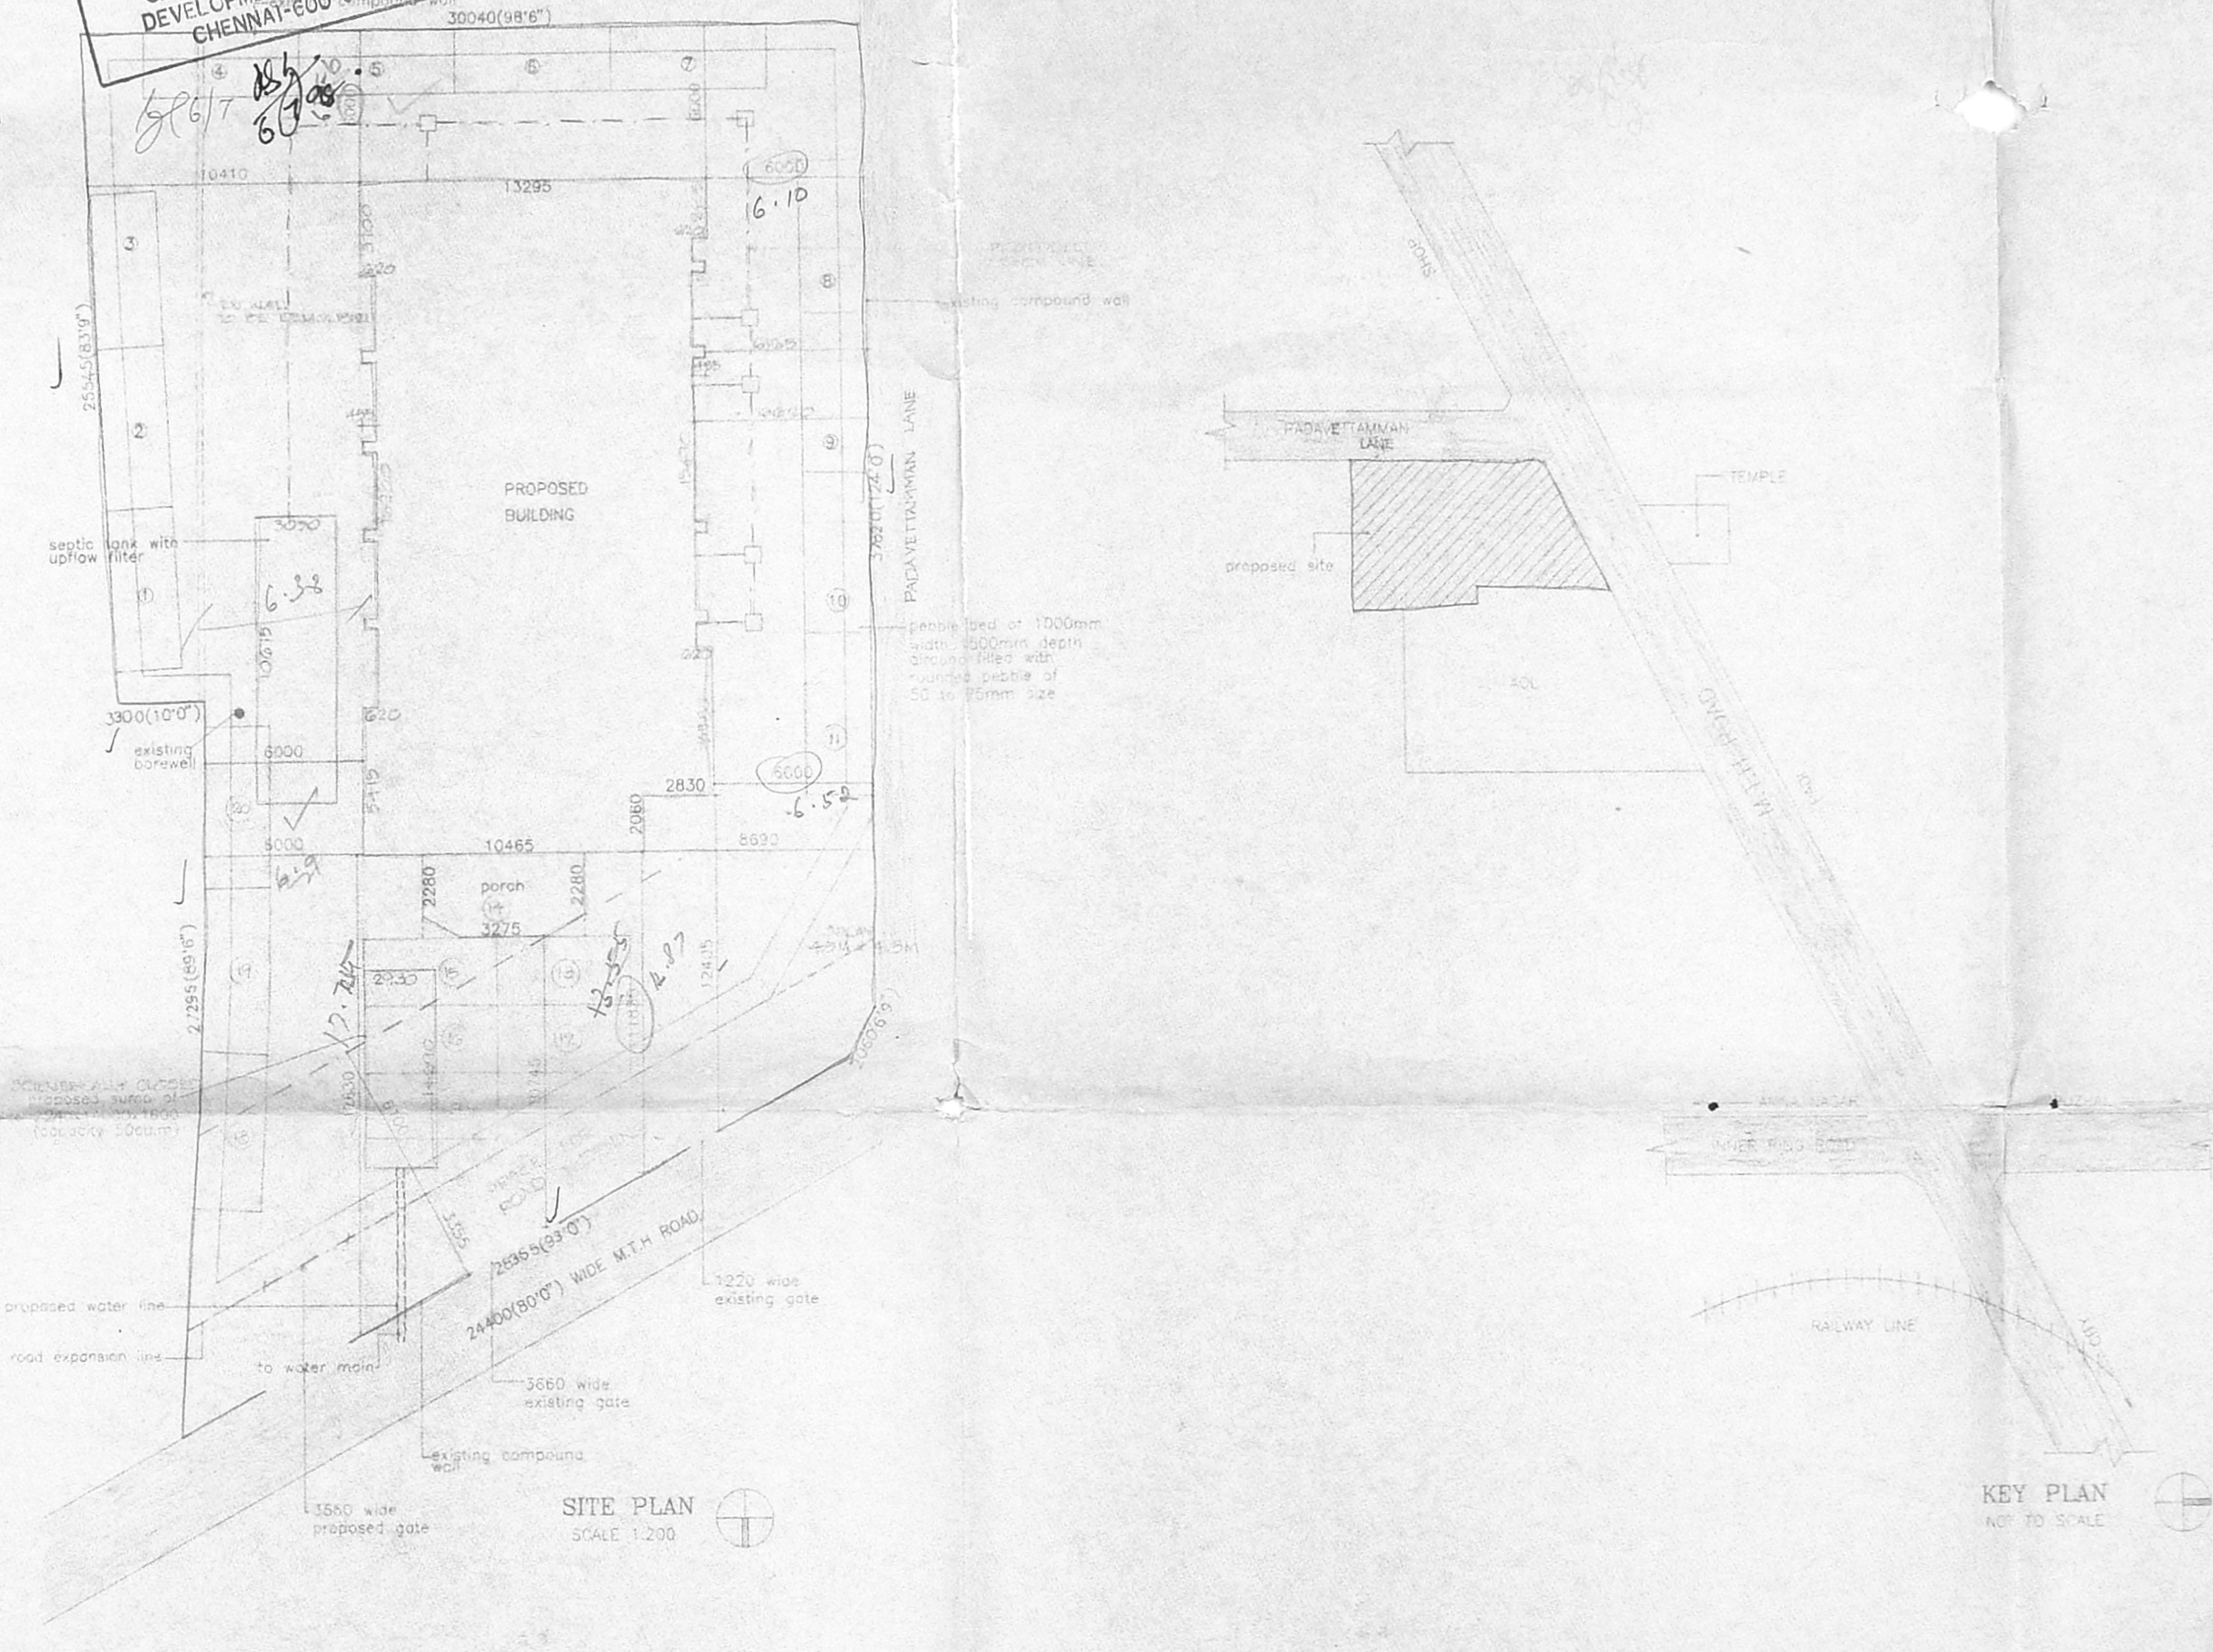


SITE PLAN SCALE 1:200

KEY PLAN NOT TO SCALE

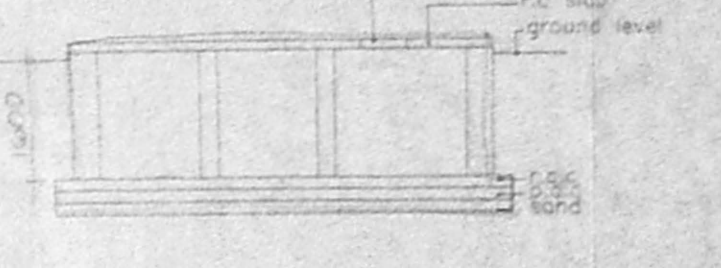


SECTION BB

SUMP DETAIL (SCIENTIFICALLY CLOSED) SCALE 1:50

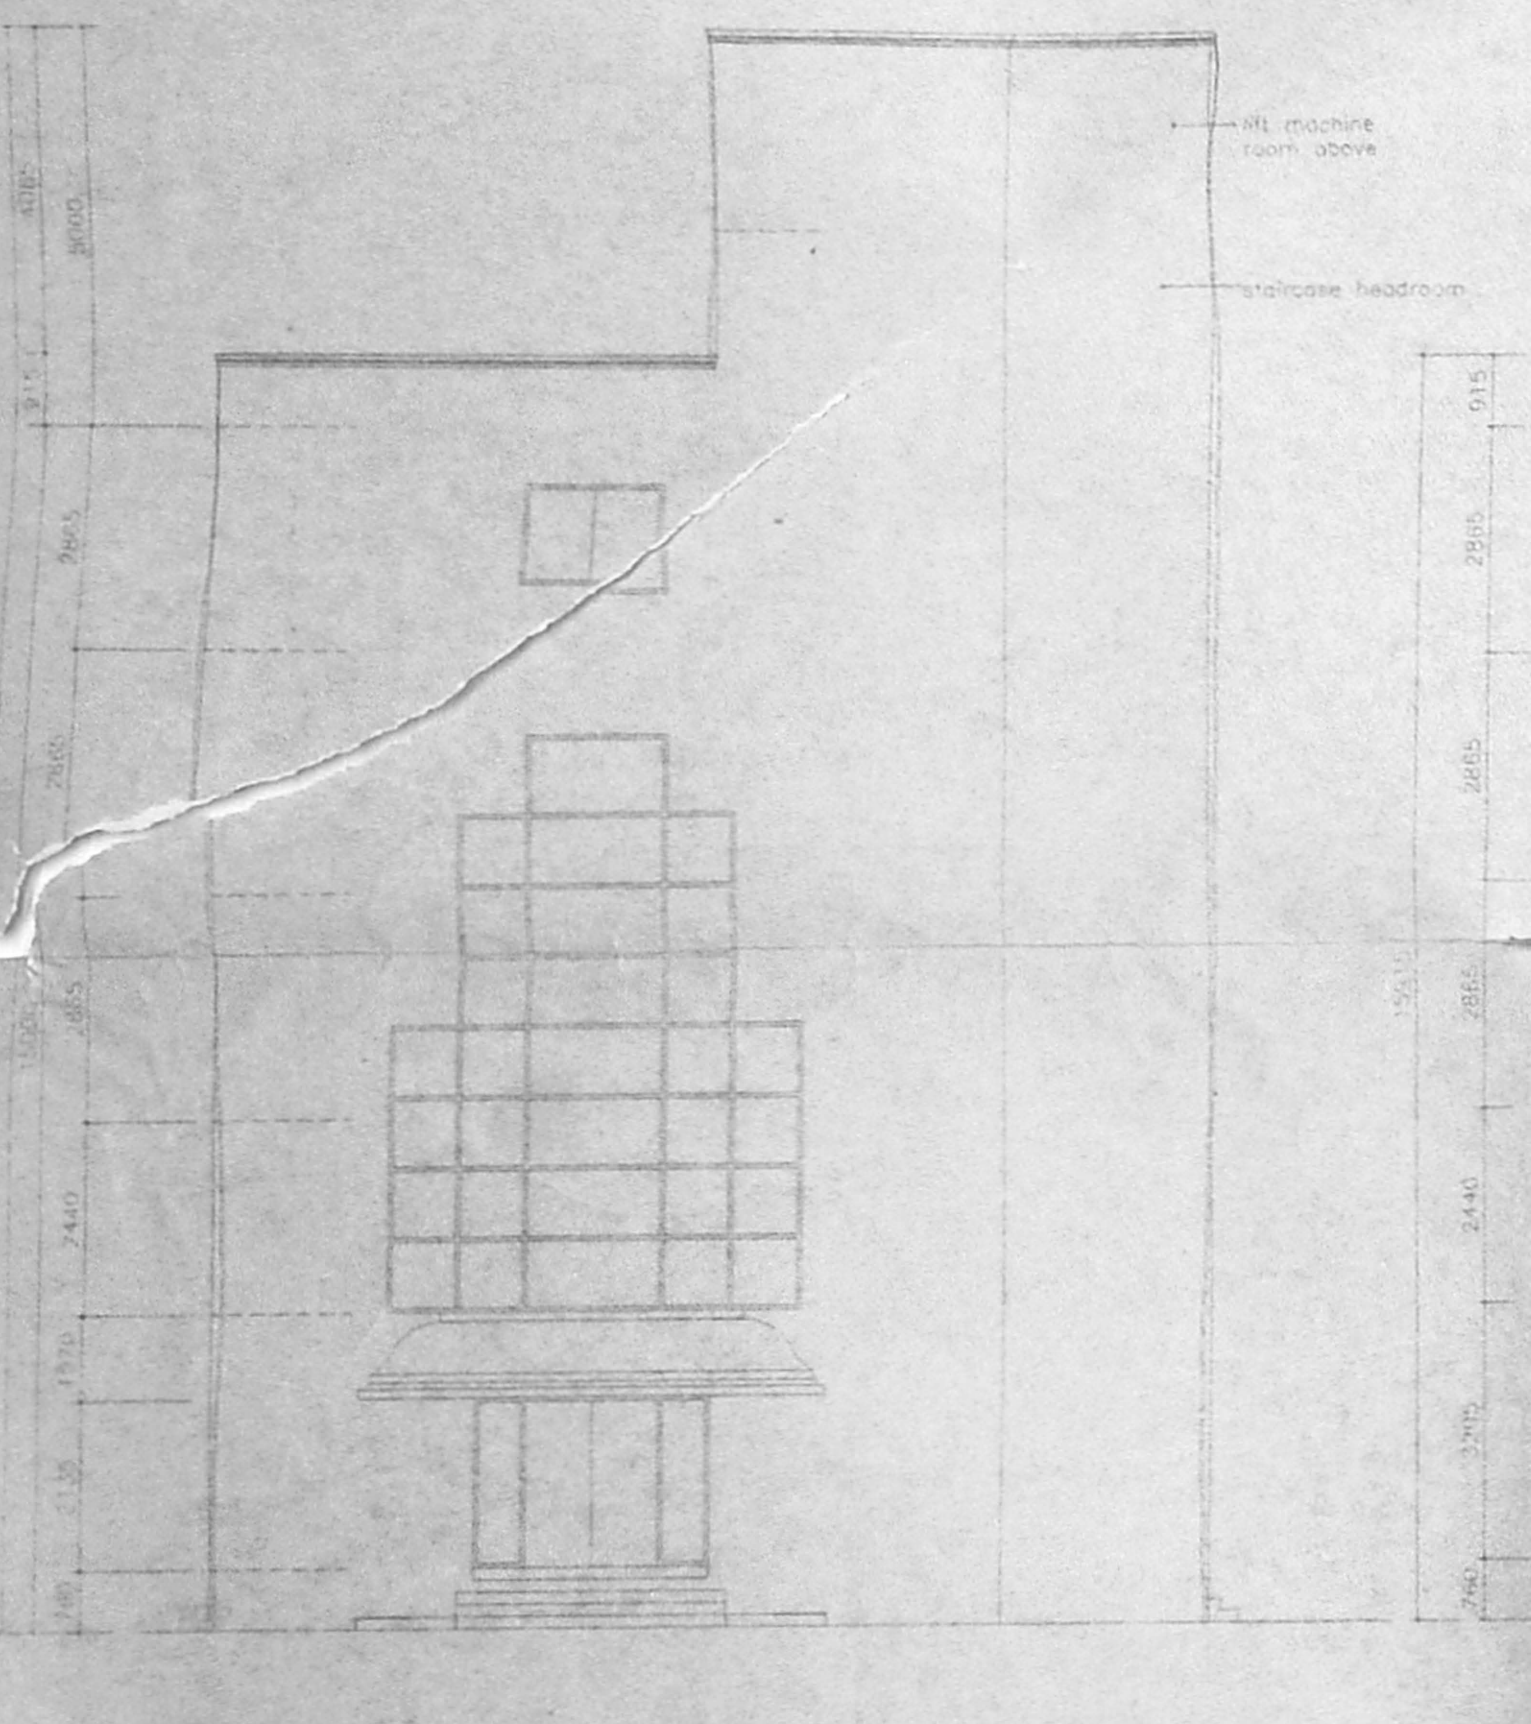

FRONT ELEVATION

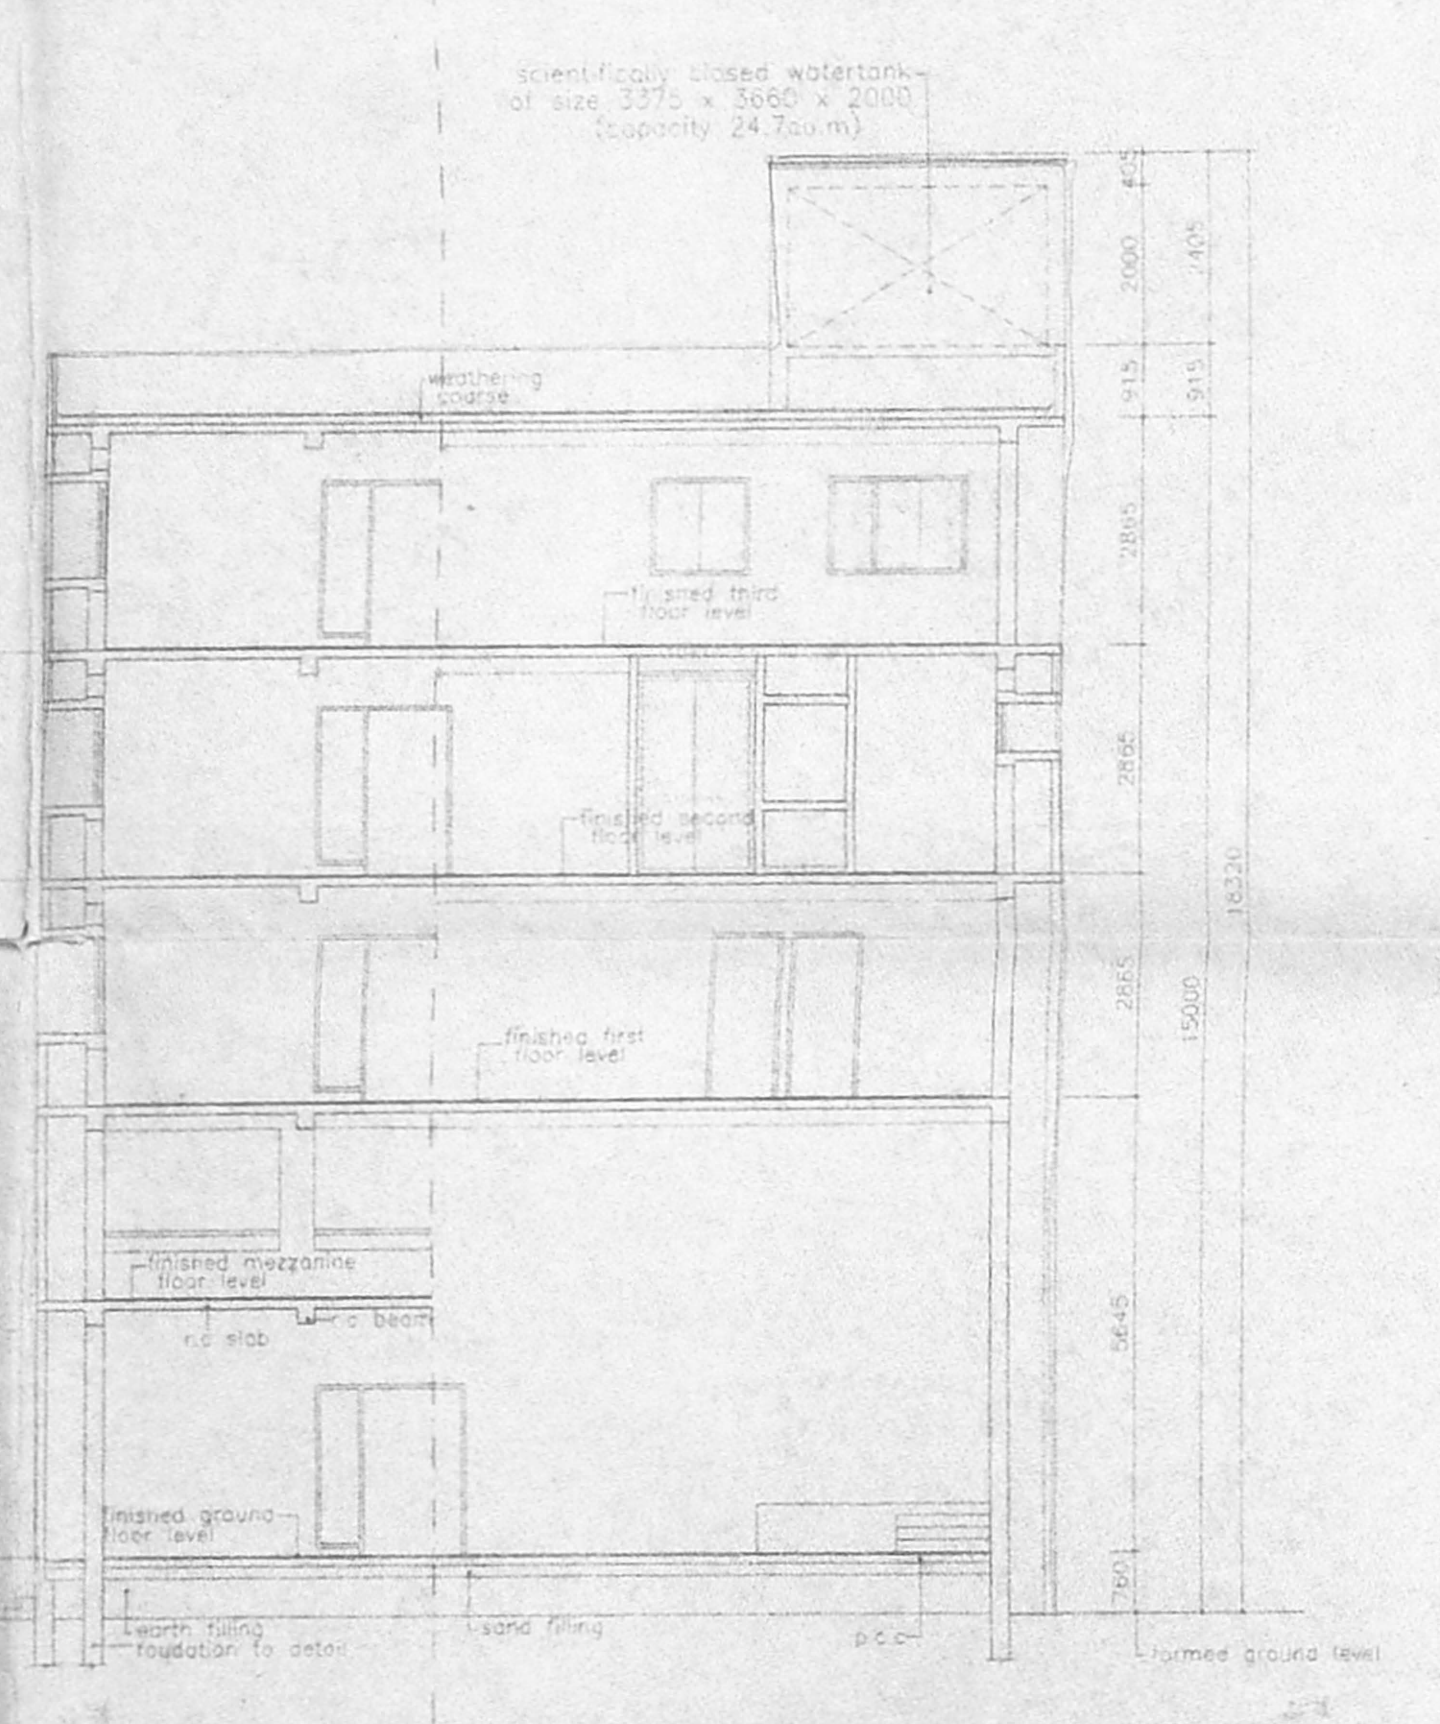

SECTION AA

SCHEDULE OF JOINERY	
F11	FRENCH WINDOW 3015 x 2135
F12	FRENCH WINDOW 2935 x 2135
D1	DOOR 315 x 2135
D2	DOOR 790 x 2135
W	WINDOW 2535 x 1650
W1	WINDOW 2687.5 x 1800
W2	WINDOW 2535 x 1200
W3	WINDOW 1830 x 1200
W4	WINDOW 1200 x 1200
W5	WINDOW 5390 x 2440
W6	WINDOW 5390 x 2885
W7	WINDOW 3850 x 1610
V	VENTILATOR 915 x 610
V1	VENTILATOR 610 x 610
F13	FRENCH WINDOW 2085 x 2580
D3	DOOR 1750 x 2135
V2	VENTILATOR 1405 x 610

AREAS	
F1ET AREA	14207 sqm
GROUND FLOOR AREA	23132 sqm
MEZZANINE FLOOR AREA	3704 sqm
FIRST FLOOR AREA	31152 sqm
SECOND FLOOR AREA	30766 sqm
THIRD FLOOR AREA	30736 sqm
TOTAL BUILTUP AREA	130453 sqm
F.S.I.	10.92
FLOOR COVERAGE	24.51%
CAR PARK RATIO	10 PAVD/12

REFERENCE	
	EXISTING
	DEMOLITION
	PROPOSAL
	ROAD
	BOUNDARY
	SEWER LINE
	WATER LINE


PROPOSED KALYANA MANDAPAM
 AT S.NO. 304/1A,306/1B1,
 B.NO.82 M.T.H ROAD
 PADI VILLAGE,
 AMBATTUR MUNICIPALITY

SCALE 1:100
 DATE 20.11.92
 JOB NO. 18.2.92
 DESIGNED BY R.K. SURESH
 DRAWN BY R.K. SURESH
 CHK. BY

OWNER
 K. Srinivasulu Reddy

APPROVED
 R. Srinivasulu Reddy

BOOMATHI ANAND, S. Anb
 Architect C.A. 62/738
 Licensed Surveyor No. 84, 85
 No. 23, P.P. Road, Madhavaram
 Chennai-600 030

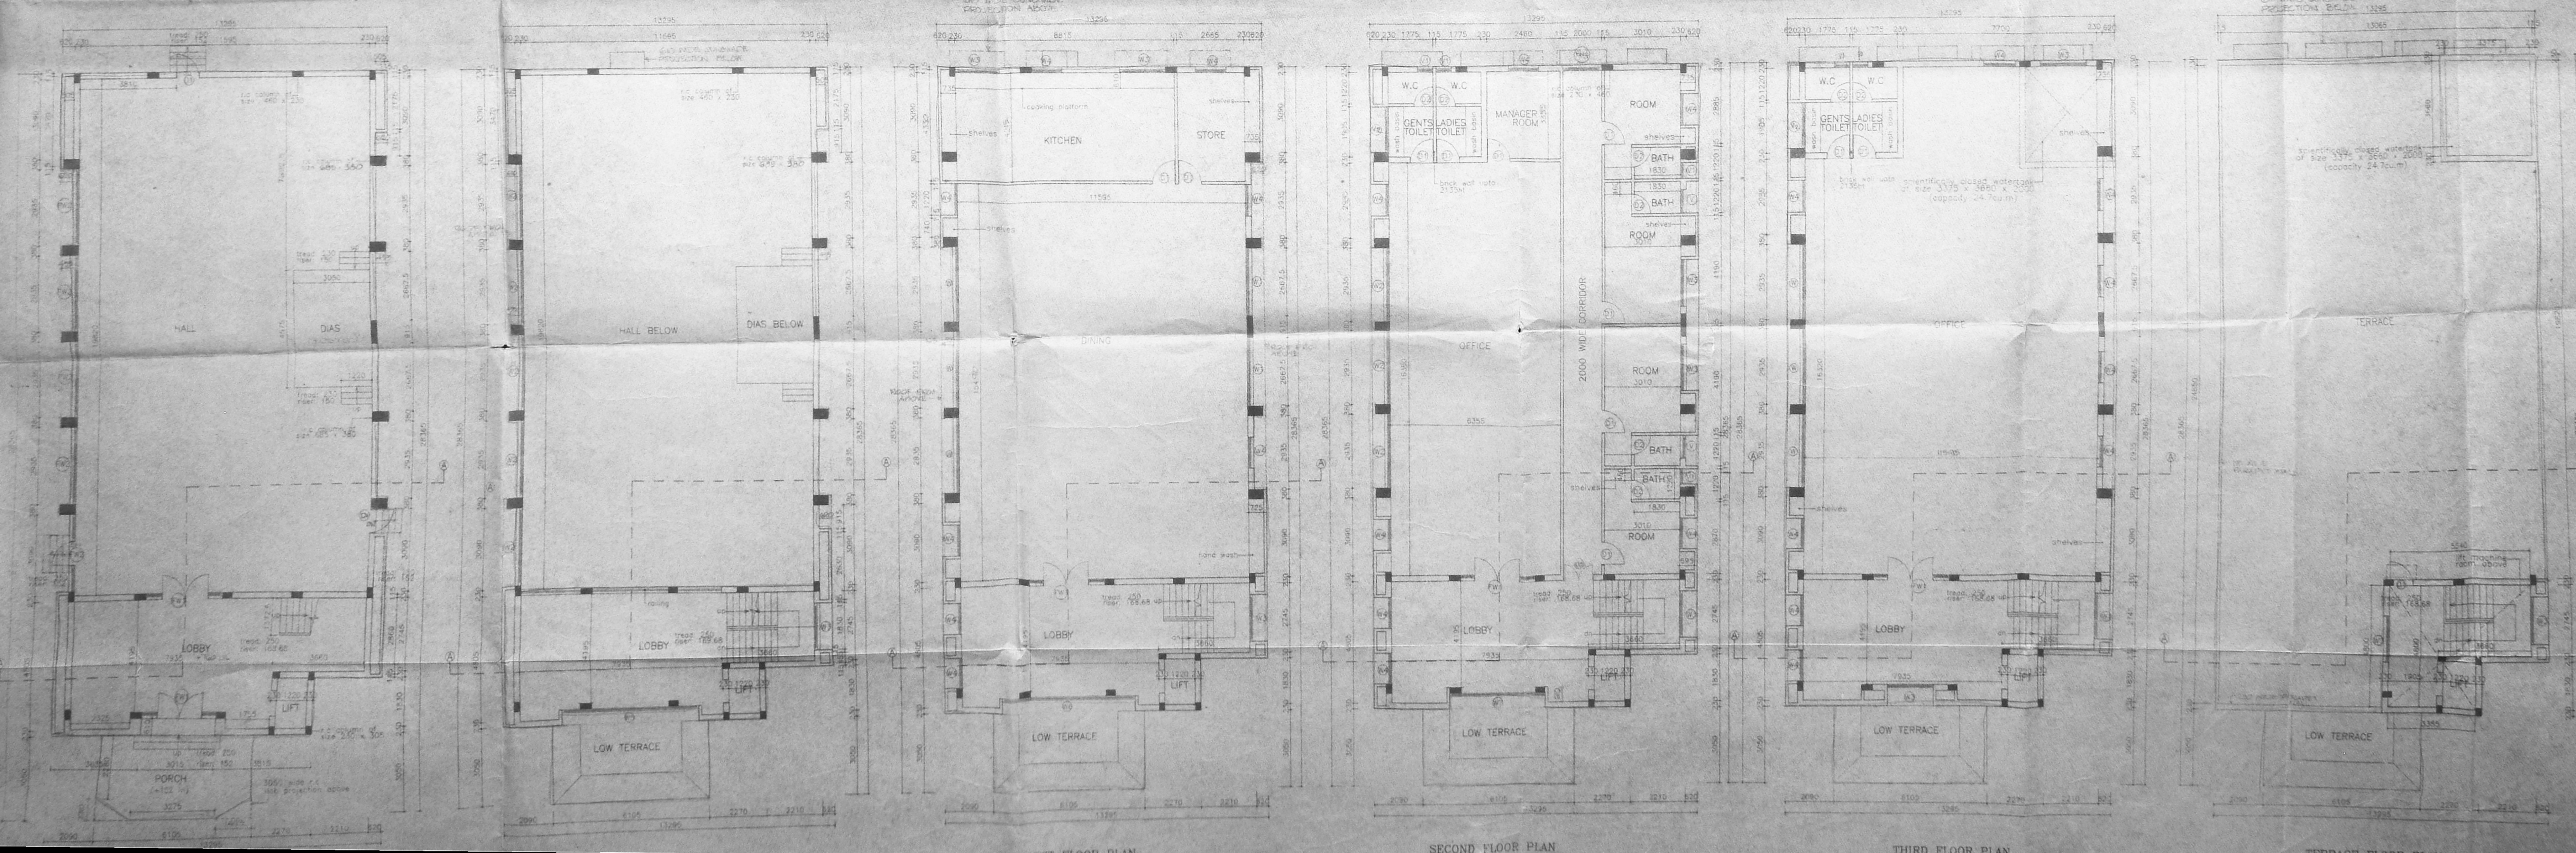

FIRST FLOOR PLAN

SECOND FLOOR PLAN

THIRD FLOOR PLAN

TERRACE FLOOR PLAN