



CMDA (B) No. 1
 C. No. B3/13272/98
 Asst. Scrutiny P.A. *SP/15/2*
 A.P. *SP/15/2*

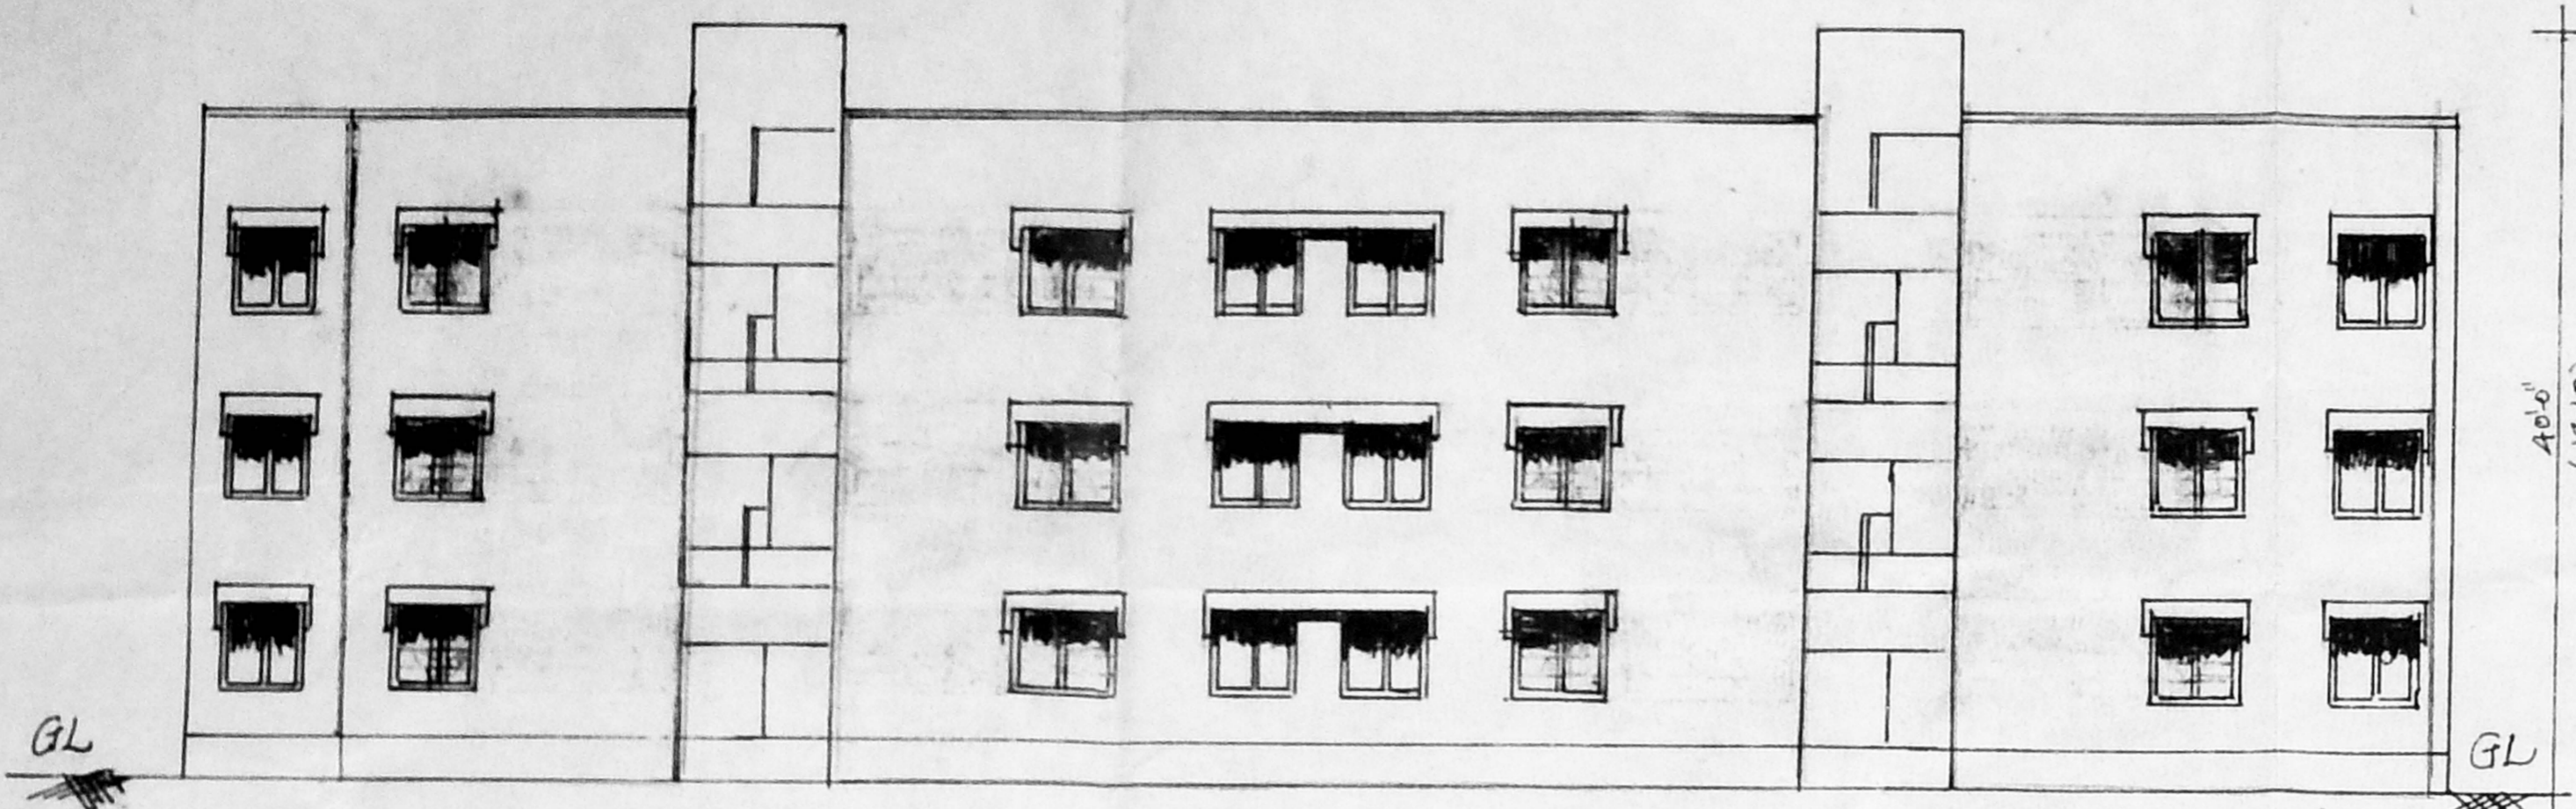


FRONT ELEVATION

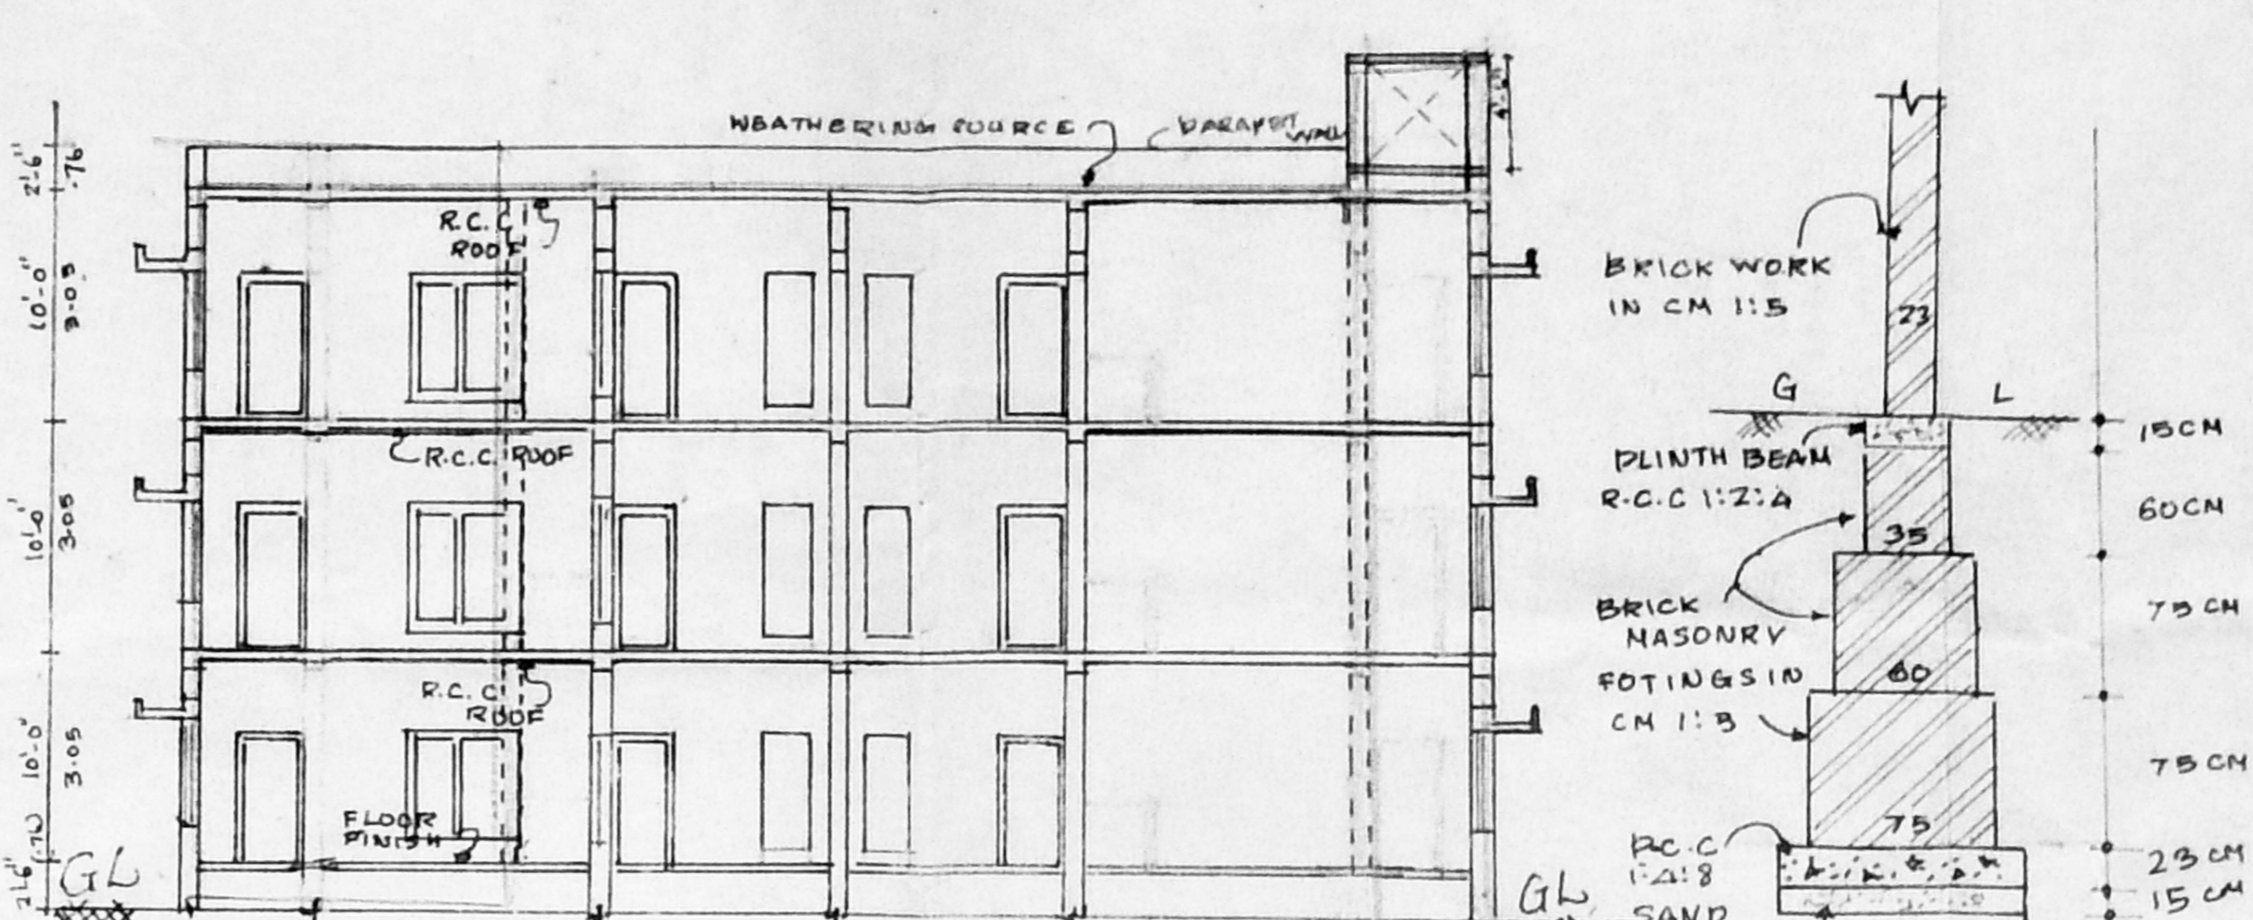


SECTION "AA"


BRICK MASONRY FOUNDATION DETAIL

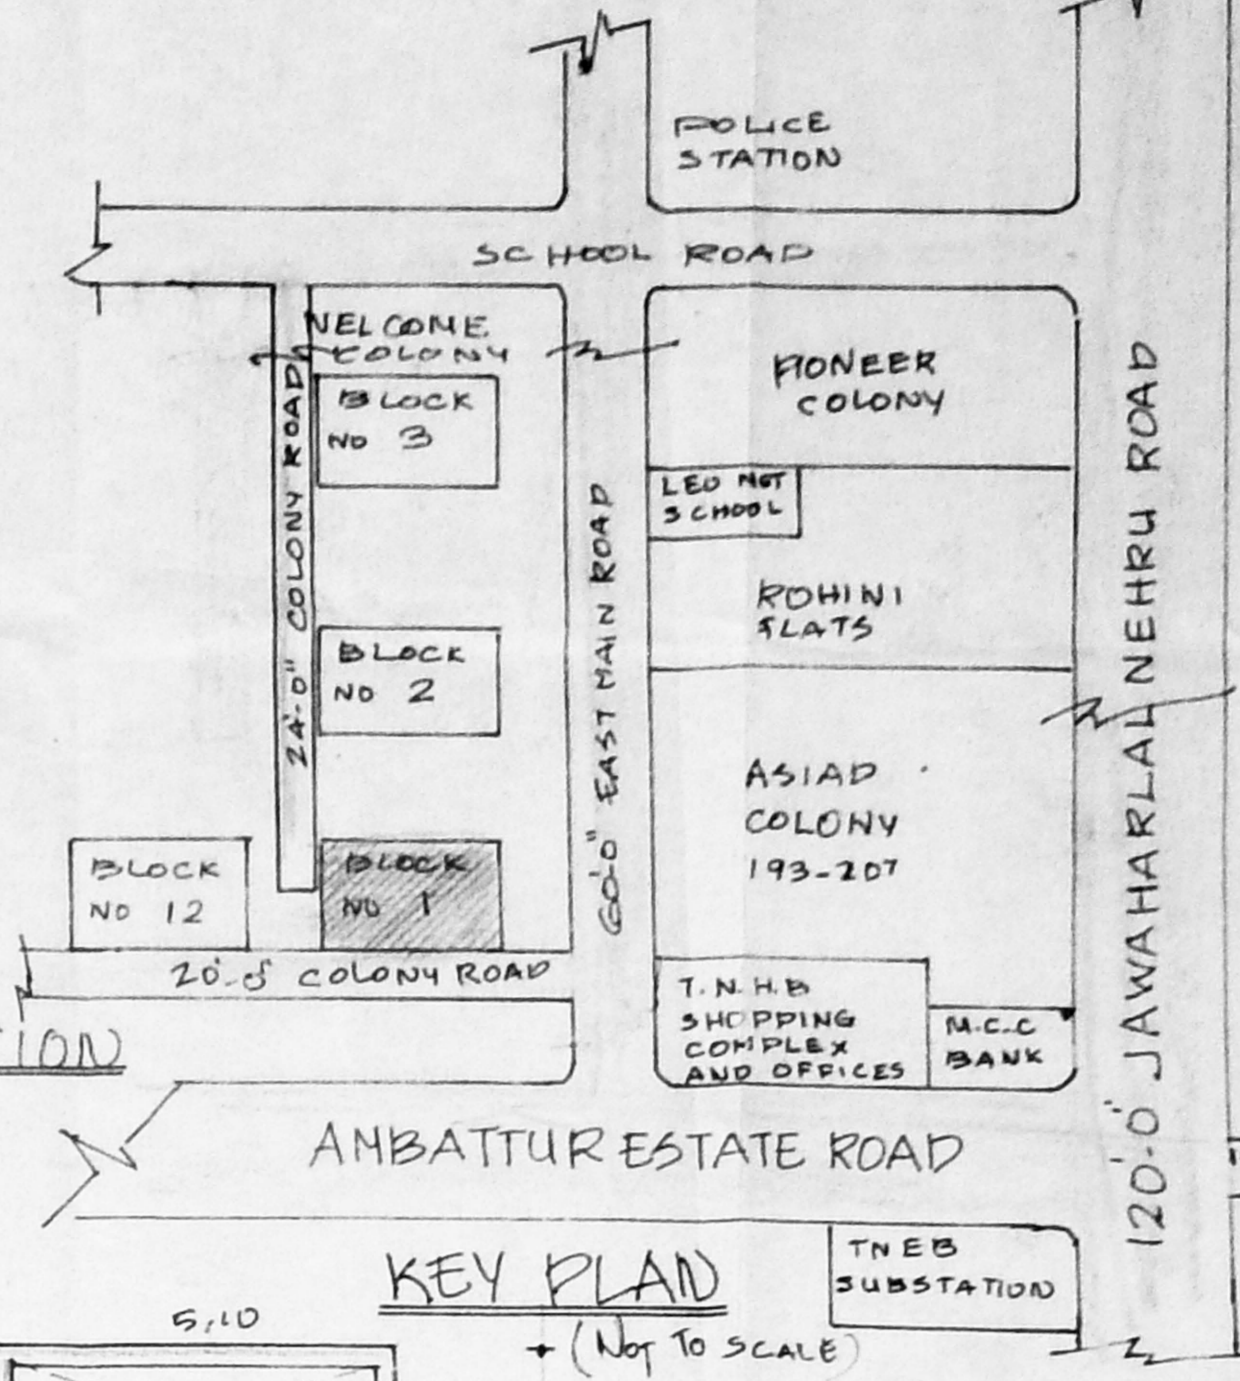

KEY PLAN (Not to Scale)

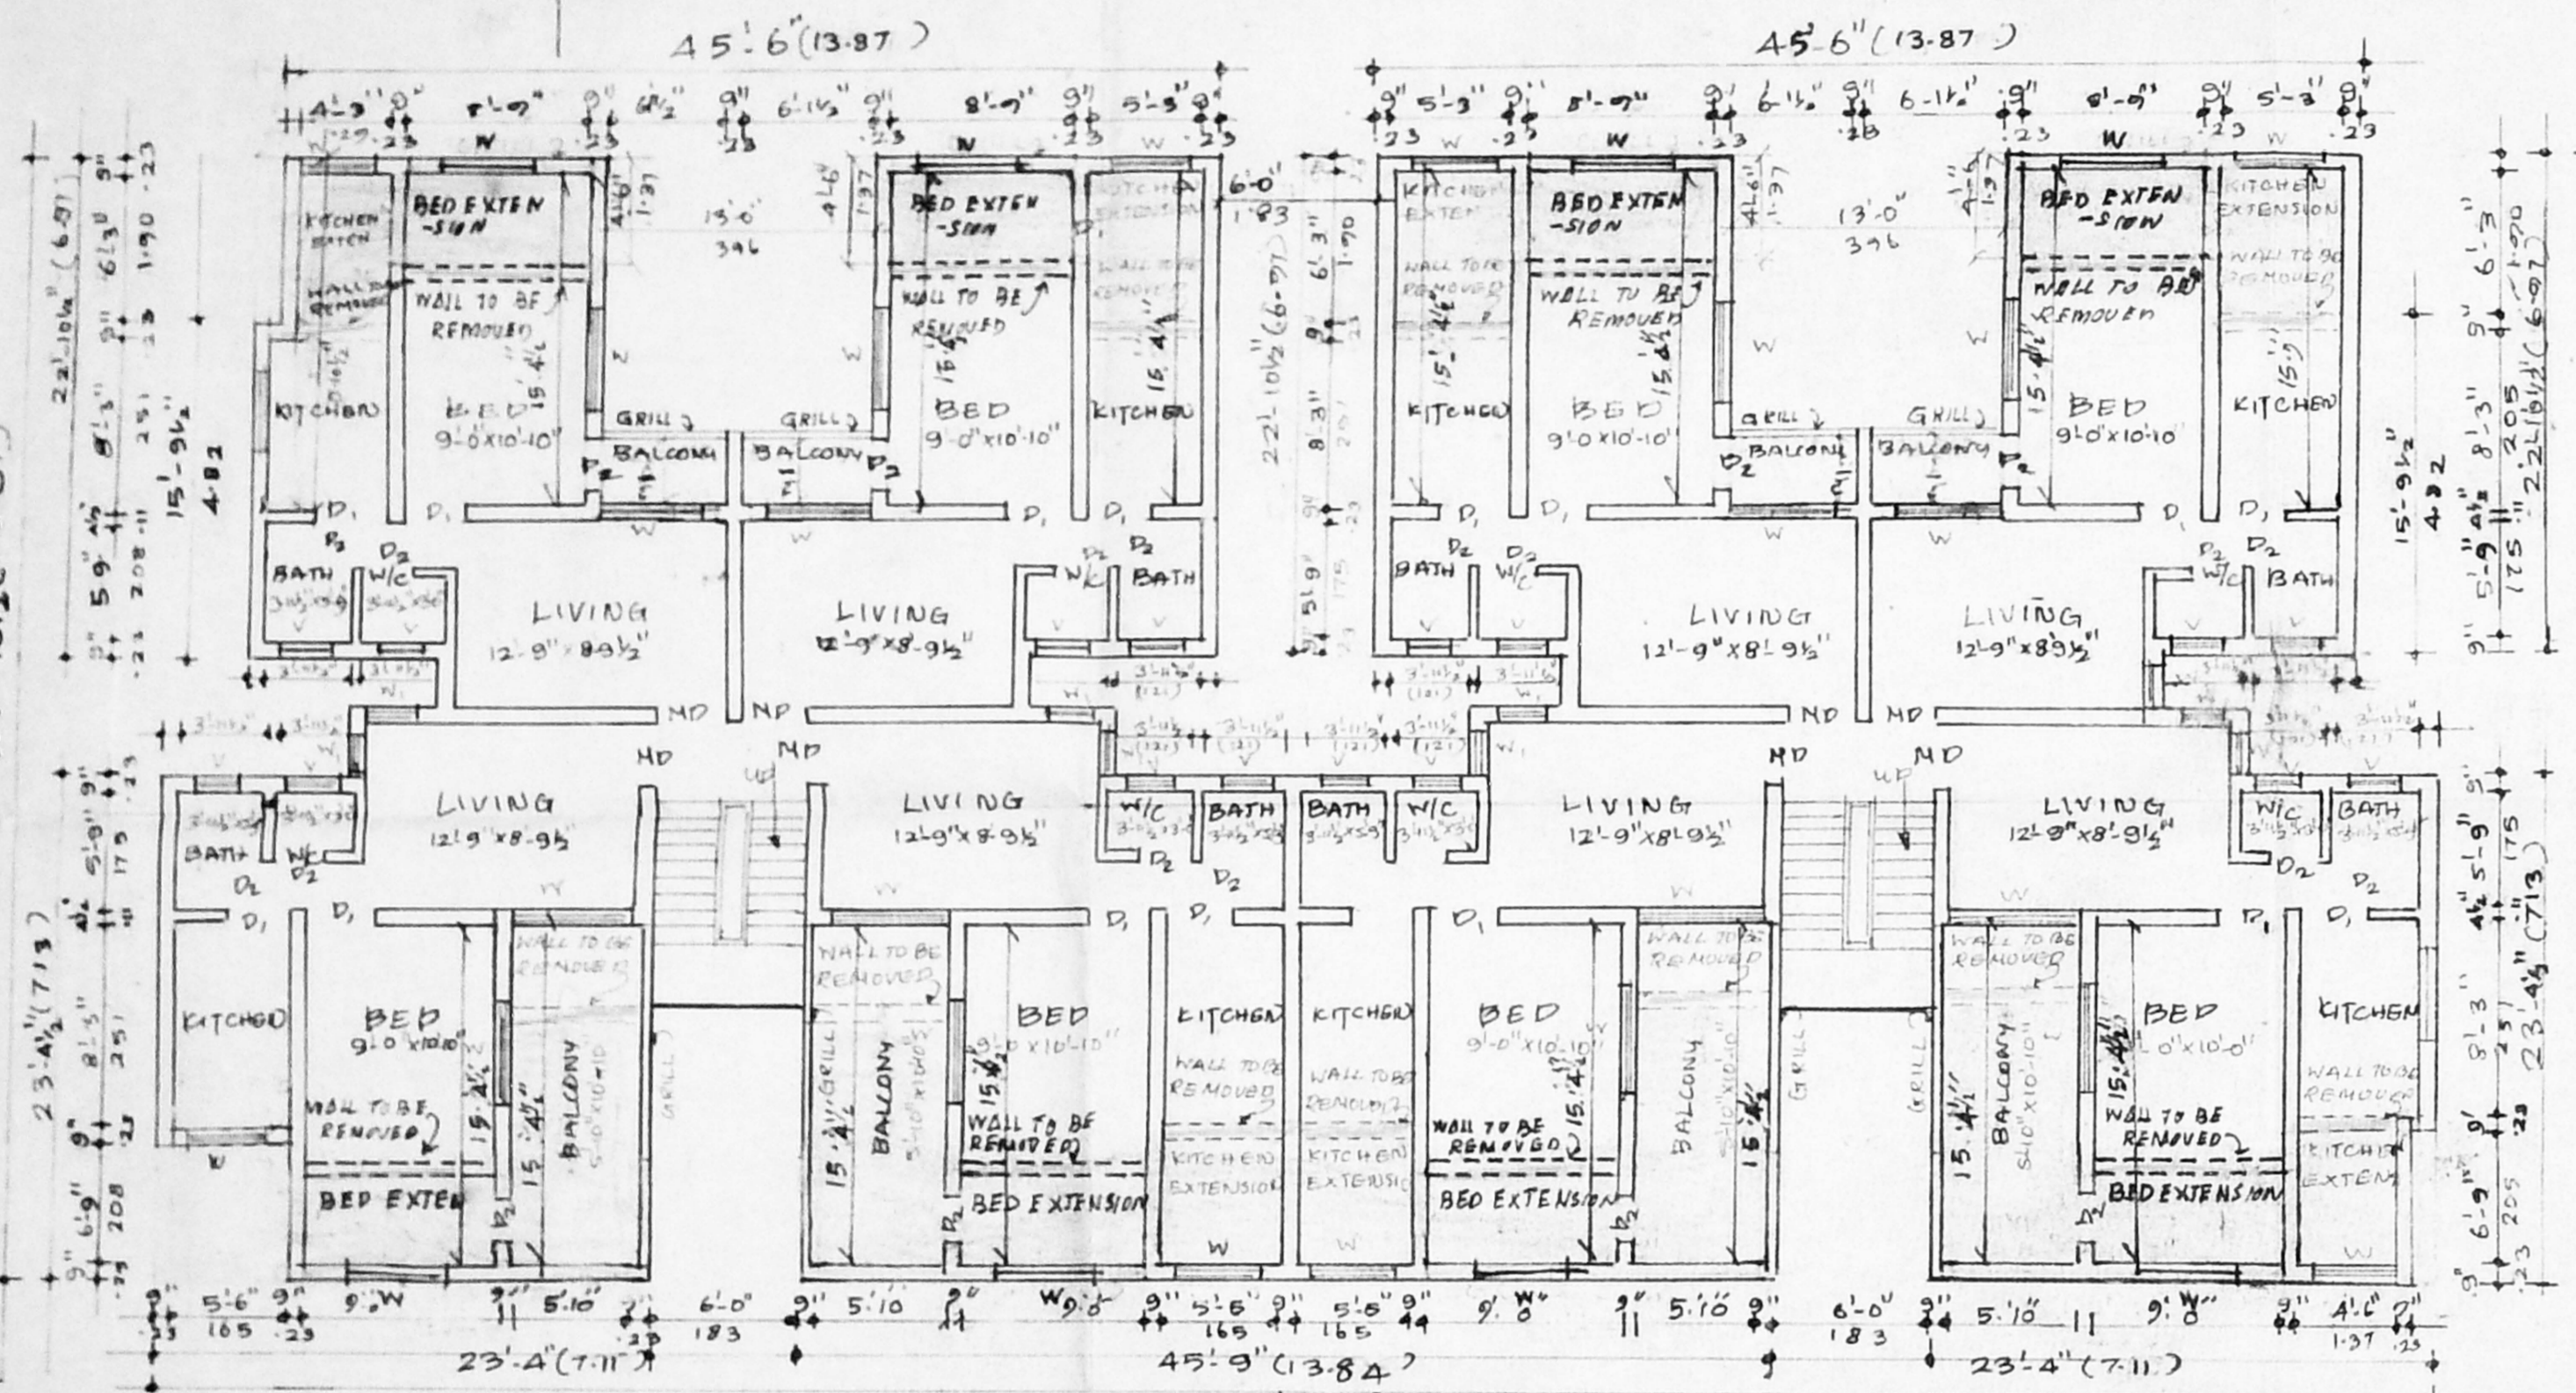

A TYPICAL FIRST & SECOND FLOOR PLAN

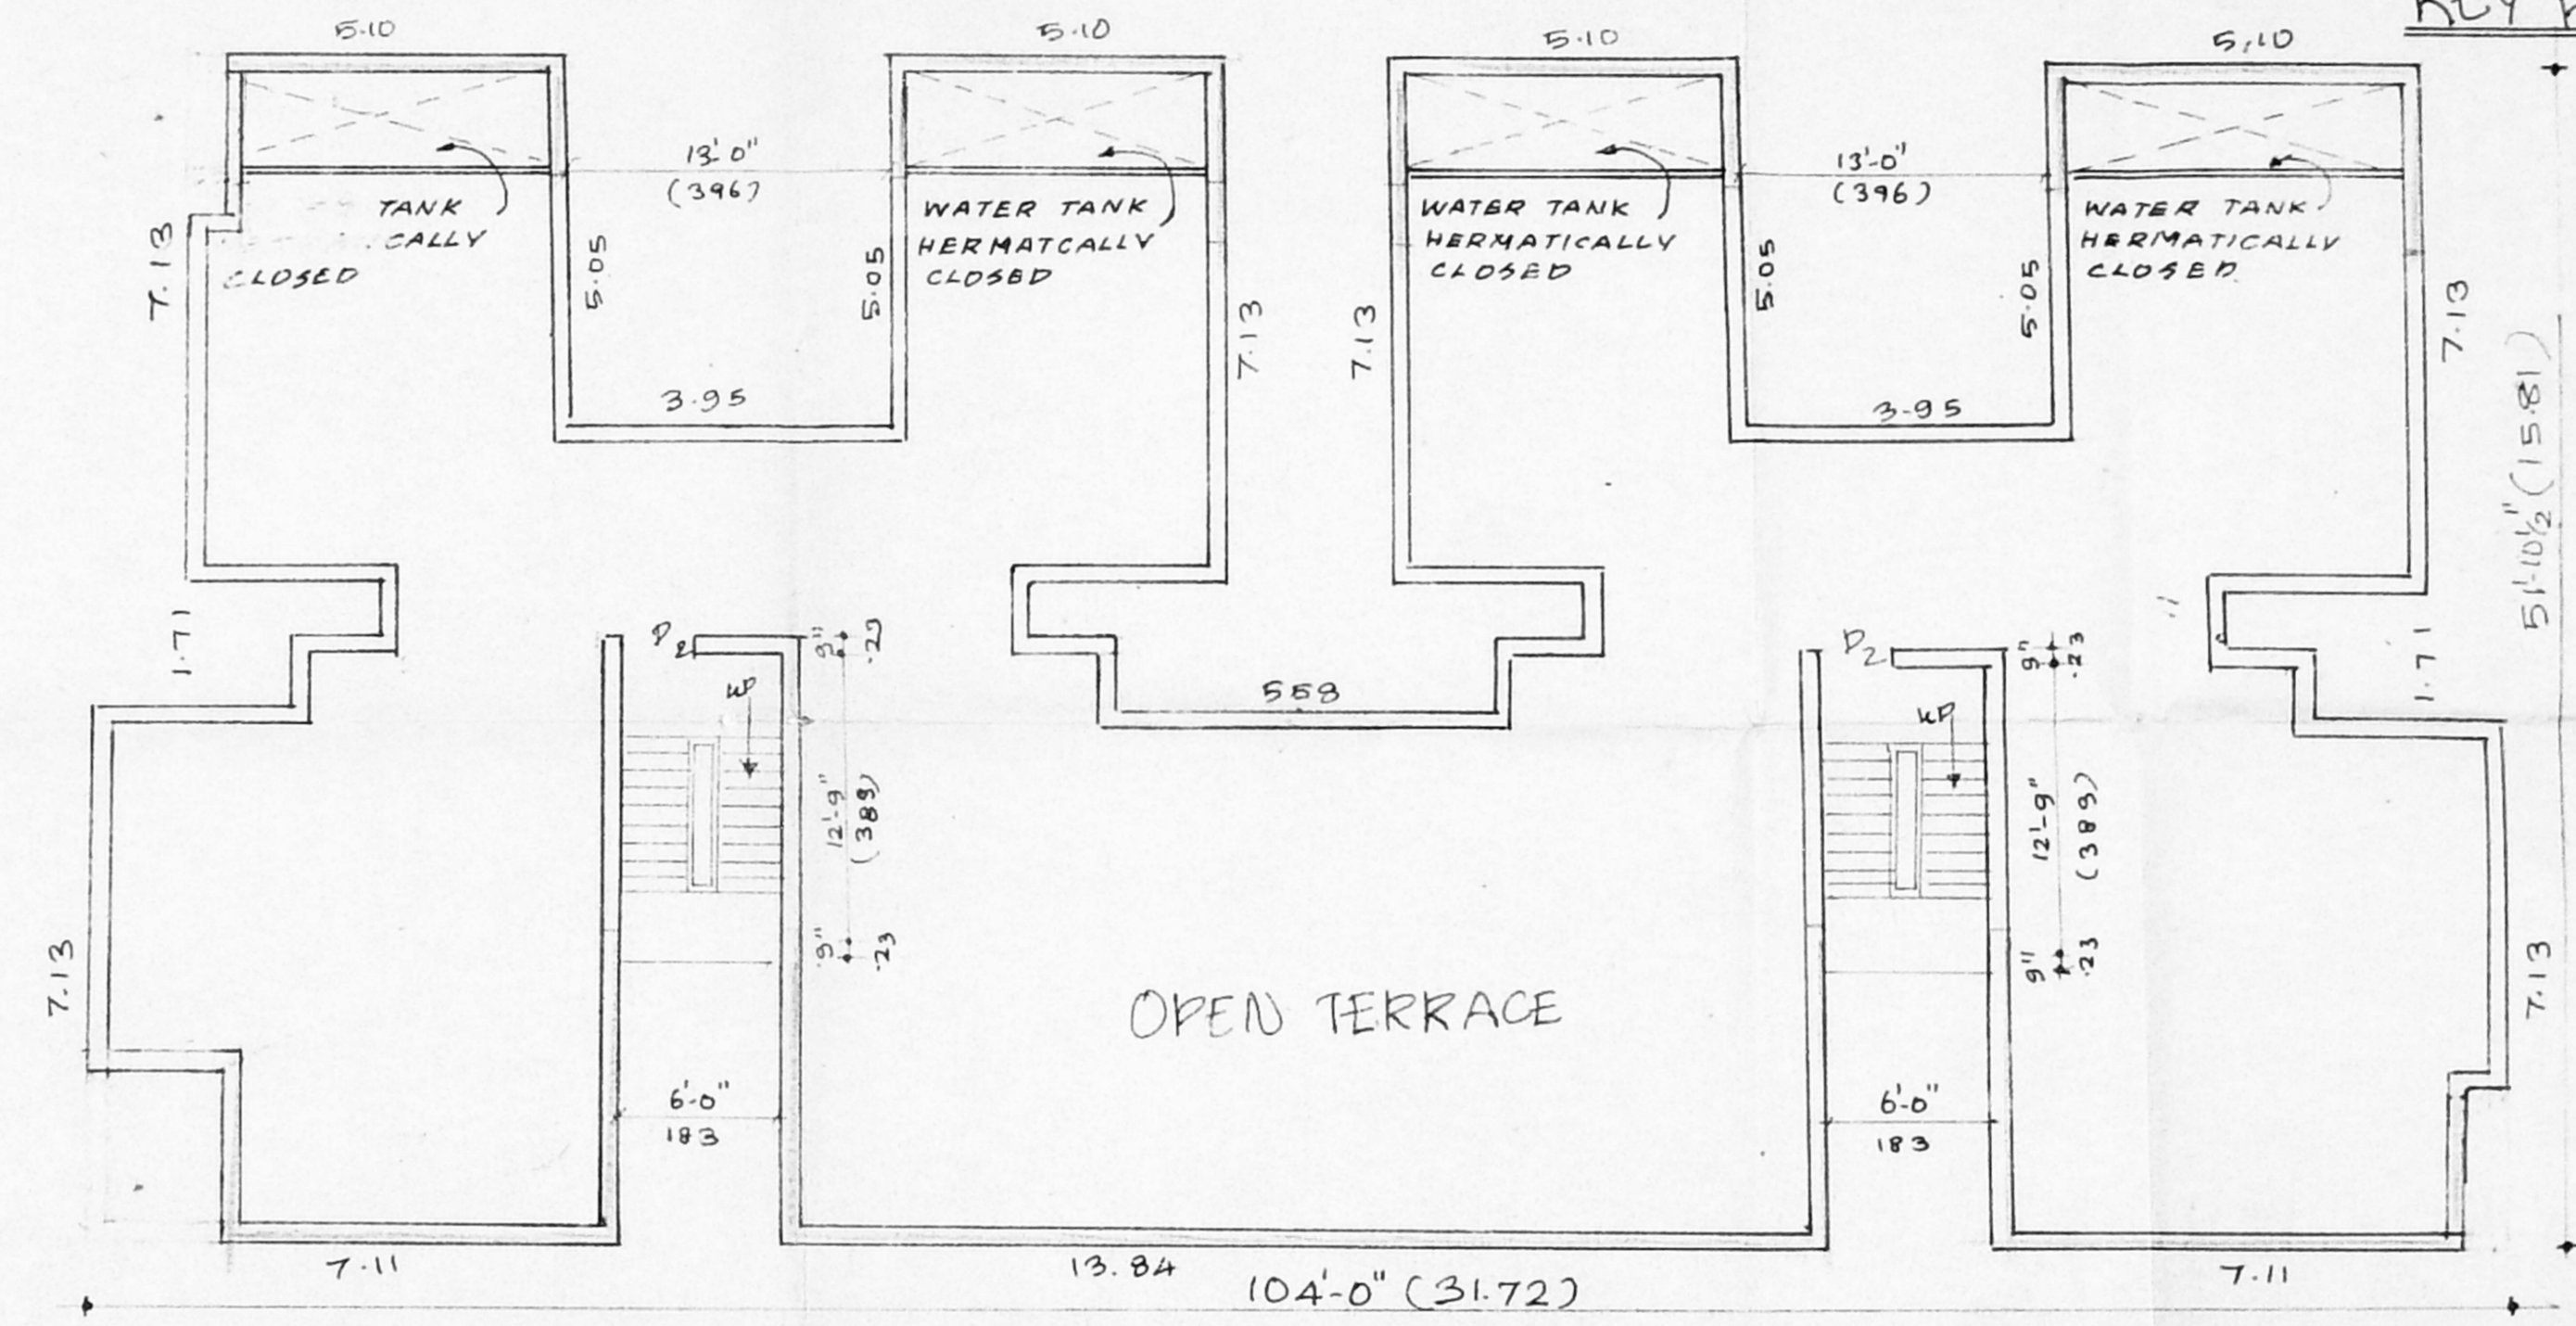

OPEN TERRACE PLAN

PLAN SHOWING THE ADDITIONAL PROPOSED CONSTRUCTION TO THE EXISTING BUILDING IN BLOCK No-1 WELCOME COLONY (PANCHARATNA APPARTMENT) R.S No: 206/P2 PADI VILLAGE, CHENGLEPET DISTRICT.

SCALE 1"=8' OR 1:100

SPECIFICATION
 FOUNDATION: R.C.C 1:4:8 WITH 40MM METAL PADASTAL
 PADASTAL: R.C.C 1:2:4 WITH 20MM METAL COLUMN WORK: R.C.C 1:2:4 WITH 20MM METAL 16MM RODS
 PLINTH BEAM: R.C.C WITH 20MM METAL
 SUPERSTRUCTURE: BRICK IN CM 1:5
 ROOFING: R.C.C WITH 20MM METAL 8.10/ROOF
 FLOORING: R.C.C 1:4:8 @ 2" IS

AREA STATEMENT

	GROUND FLOOR	FIRST FLOOR	SECOND FLOOR
EXISTING	282.88	282.88	282.88 SQM
PROPOSED	102.00	102.00	102.00 SQM
TOTAL	384.88	384.88	384.88 SQM

JOINERIES


MD	MAIN DOOR PANELLED	3'3" x 7'-0"	0.99 x 213
D1	DOOR PANELLED	3'-0" x 7'-0"	0.91 x 213
D2	DOOR PANELLED	2'-6" x 7'-0"	0.76 x 213
W	WINDOW GLAZED	4'-0" x 4'-6"	1.27 x 137
W1	WINDOW GLAZED	2'-0" x 4'-6"	0.61 x 122
V	VENTILATOR GLAZED	2'-0" x 3'-0"	0.61 x 90.91
GW	GRILL WINDOW GRILLED	8'-0" x 4'-0"	2.40 x 122

COLOUR INDEX


OWNER'S BOUNDARY
 PROPOSED BUILDING
 EXISTING BUILDING
 EXISTING ROADS
 DISMANTLINGS

OWNER'S SIGNATURE

S. Meiyappan
 S. MEIYAPPAN, B.E., M.S.
 Licensed Surveyor - I Class
 Regn. No.: 142
 Corporation of Chennai,
 Anna Nagar West,
 CHENNAI - 600 040.
 LICENSED SURVEYOR

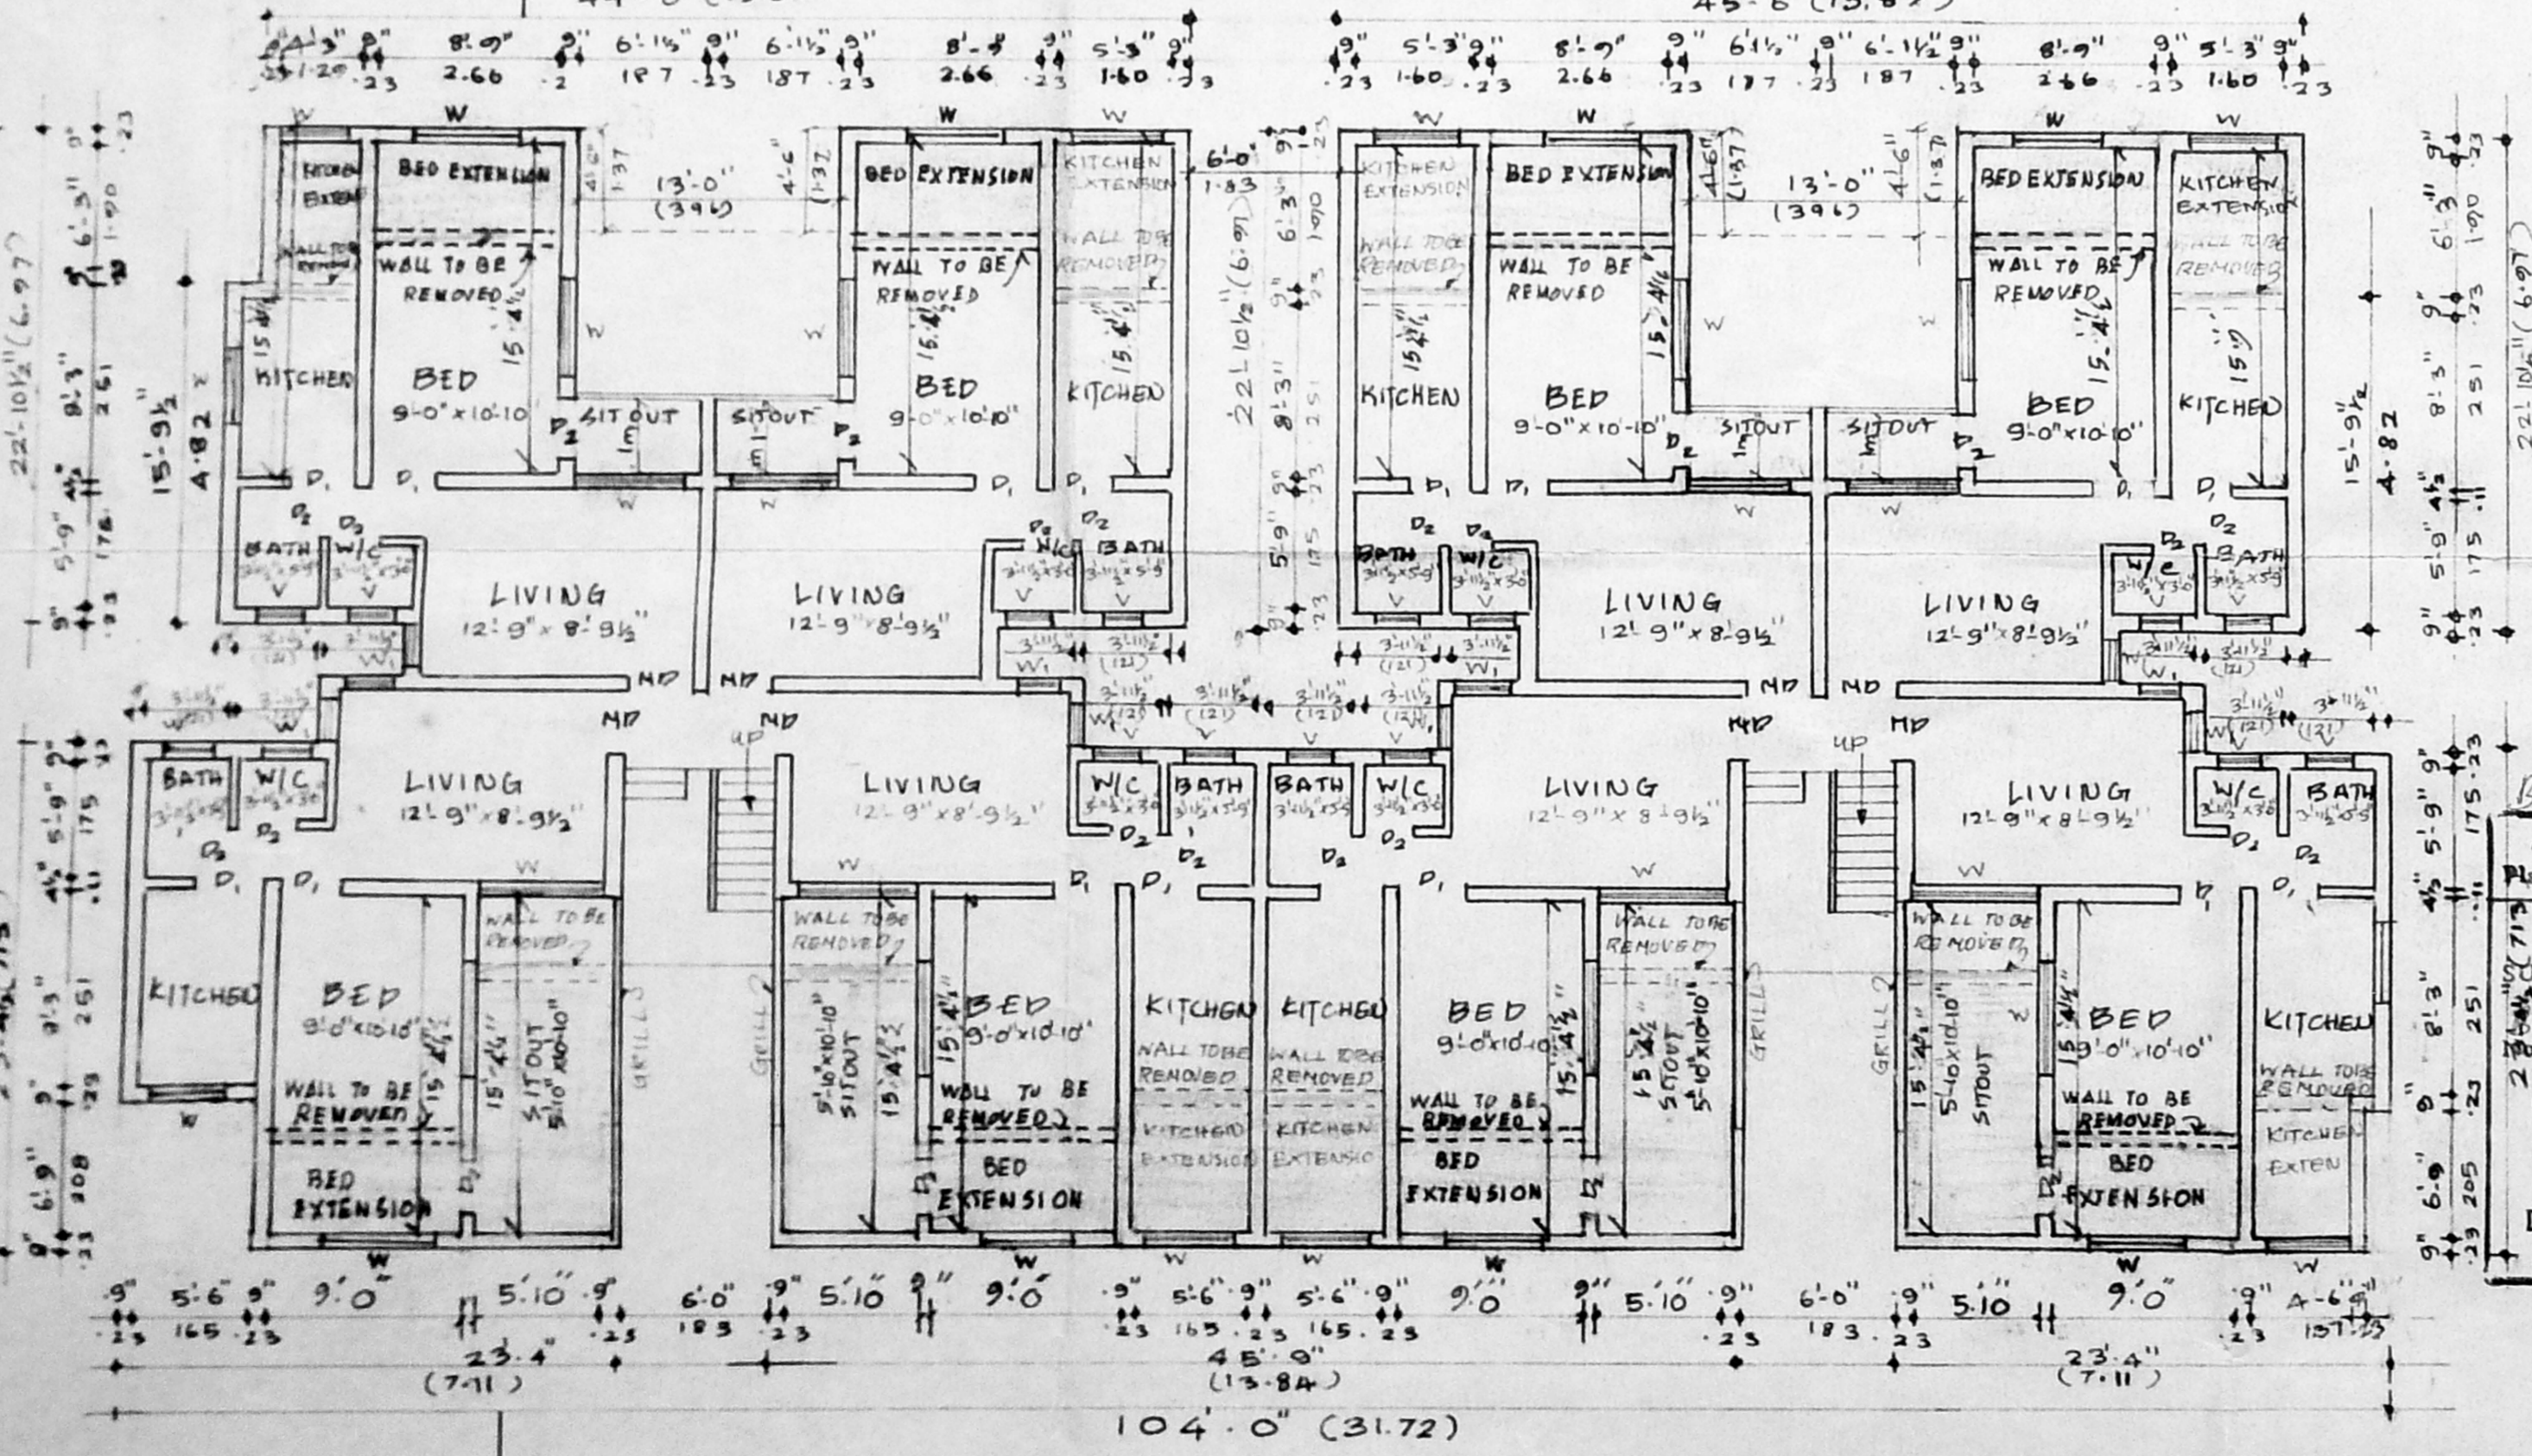

GROUND FLOOR PLAN

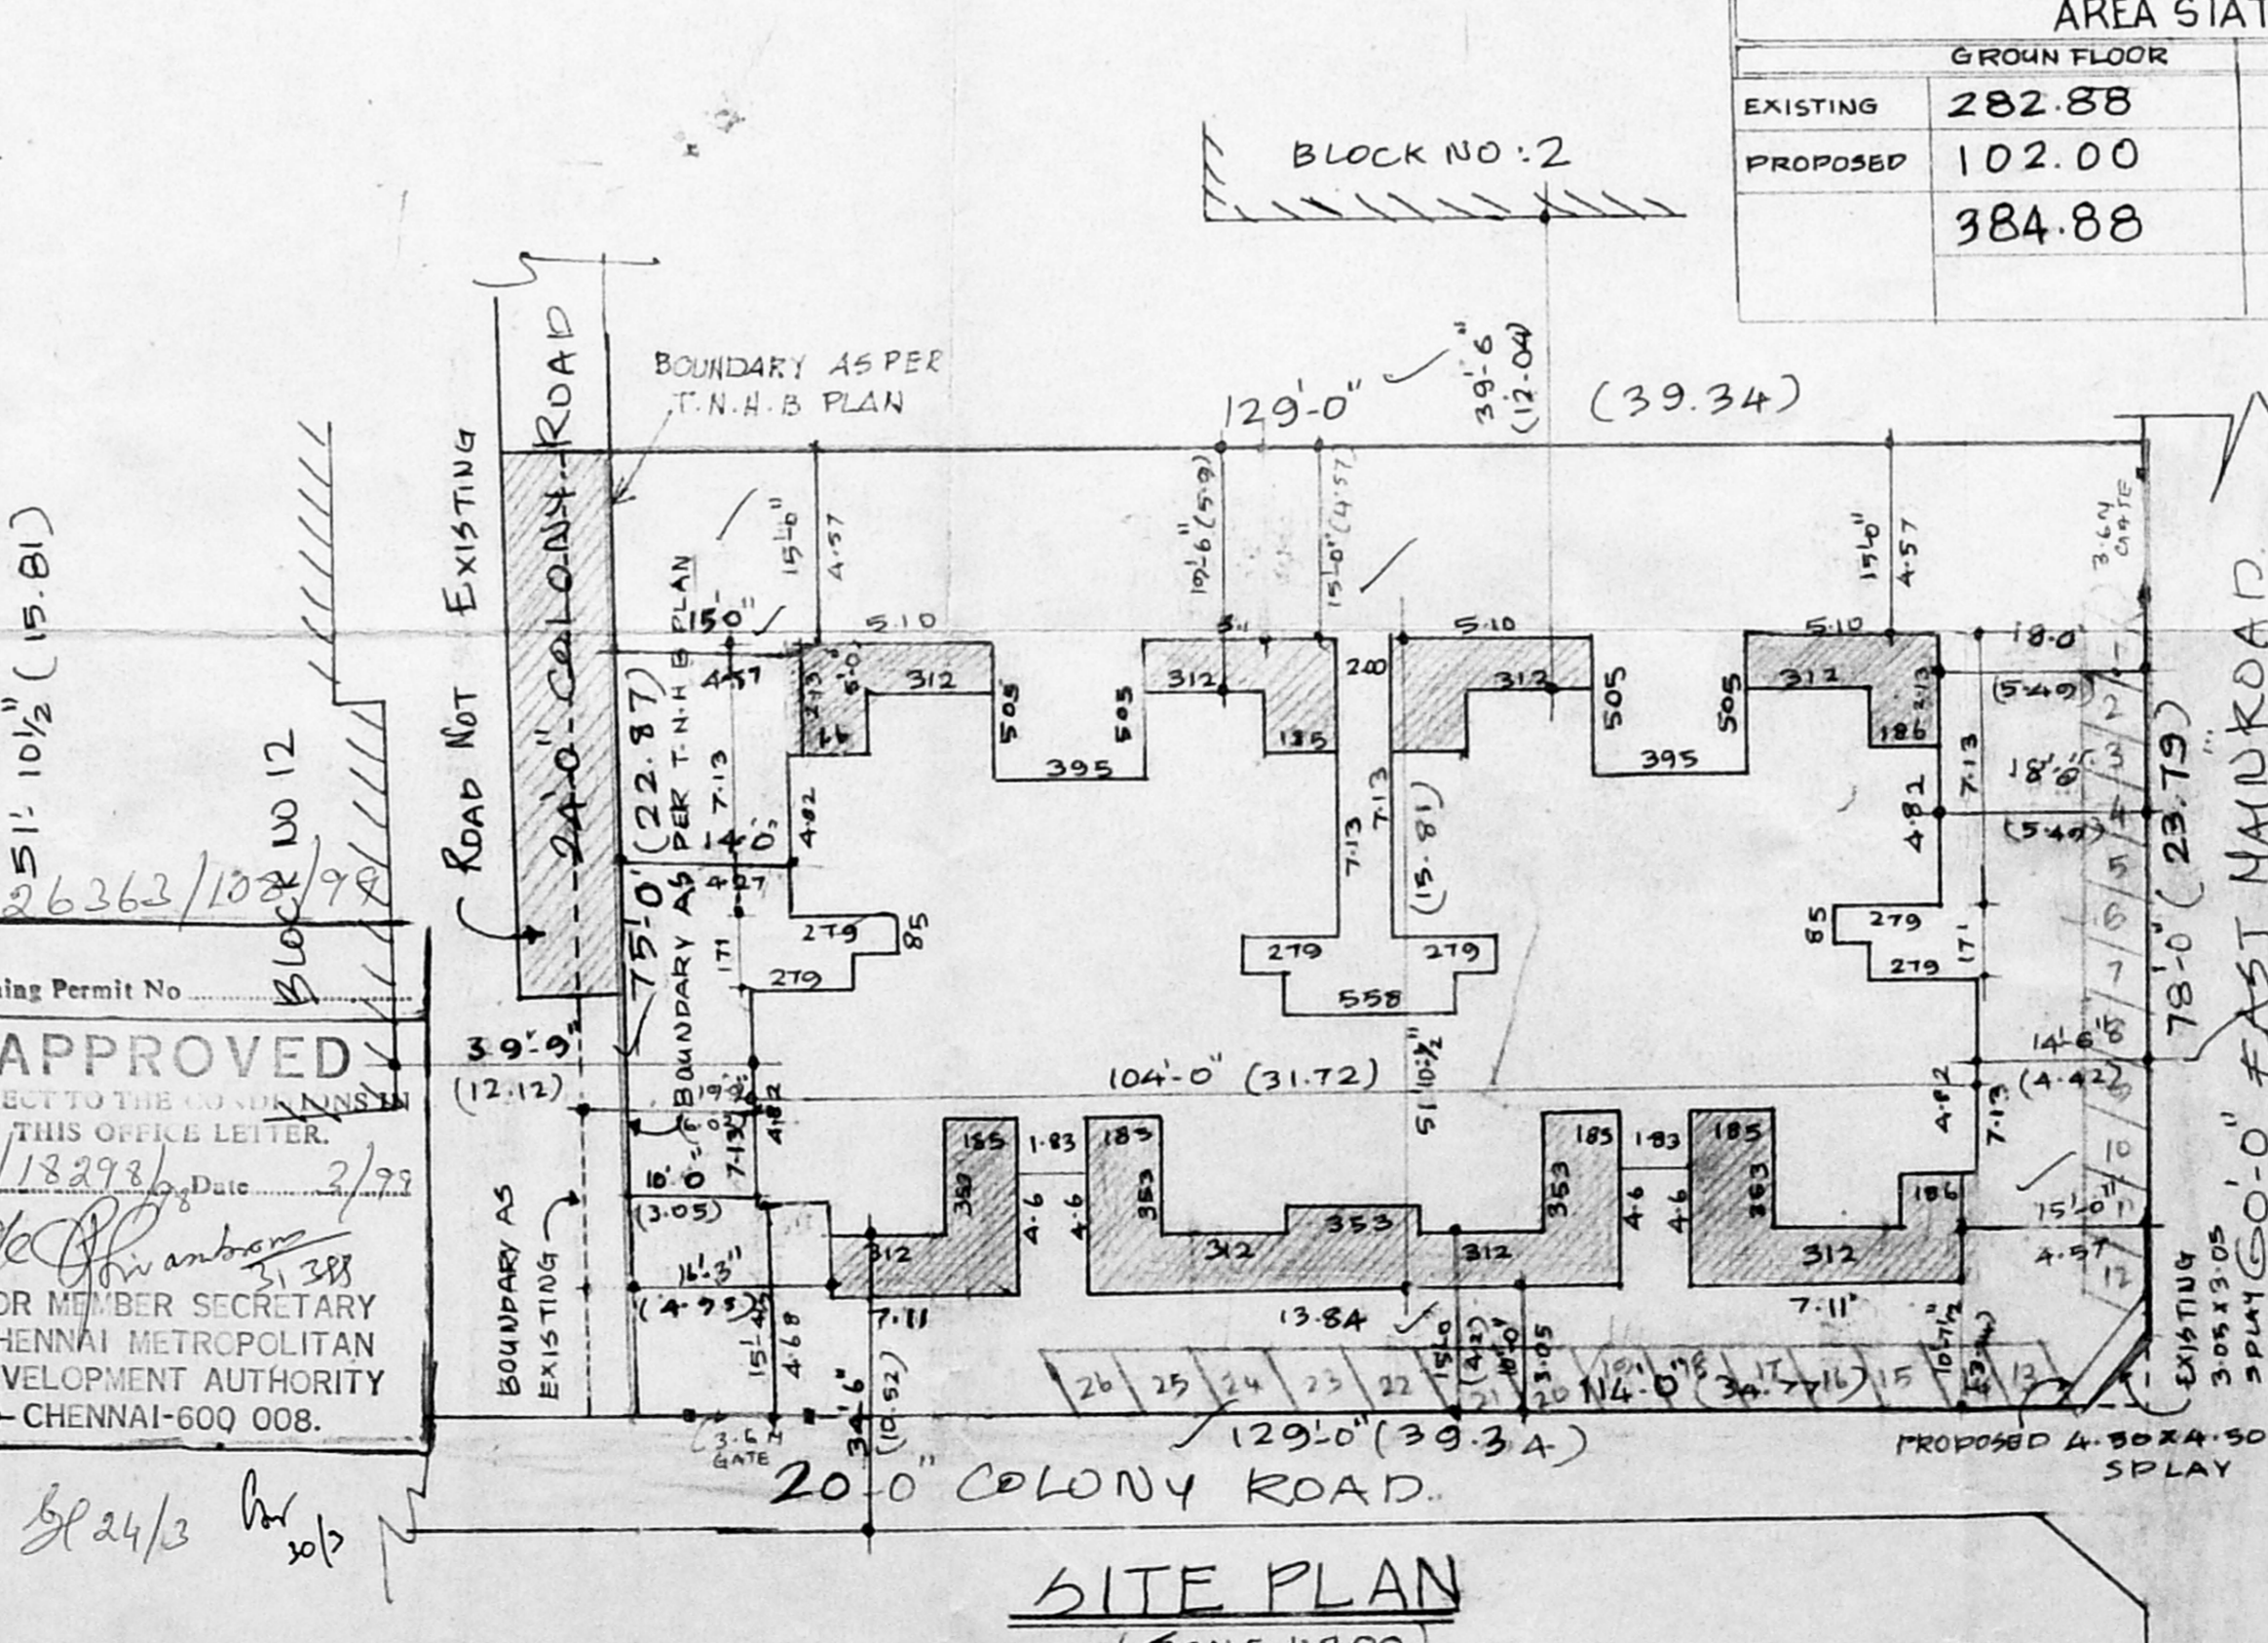

SITE PLAN (SCALE 1:200)

APPROVED
 SUBJECT TO THE CONDITIONS
 THIS OFFICE LETTER
 13272/98 Date: 2/7/98
 FOR MEMBER SECRETARY
 CHENNAI METROPOLITAN
 DEVELOPMENT AUTHORITY
 CHENNAI-600 008.

PLOT AREA: 809.79
 PLOT COVERAGE: 47%
 F.S.I - 1.43