

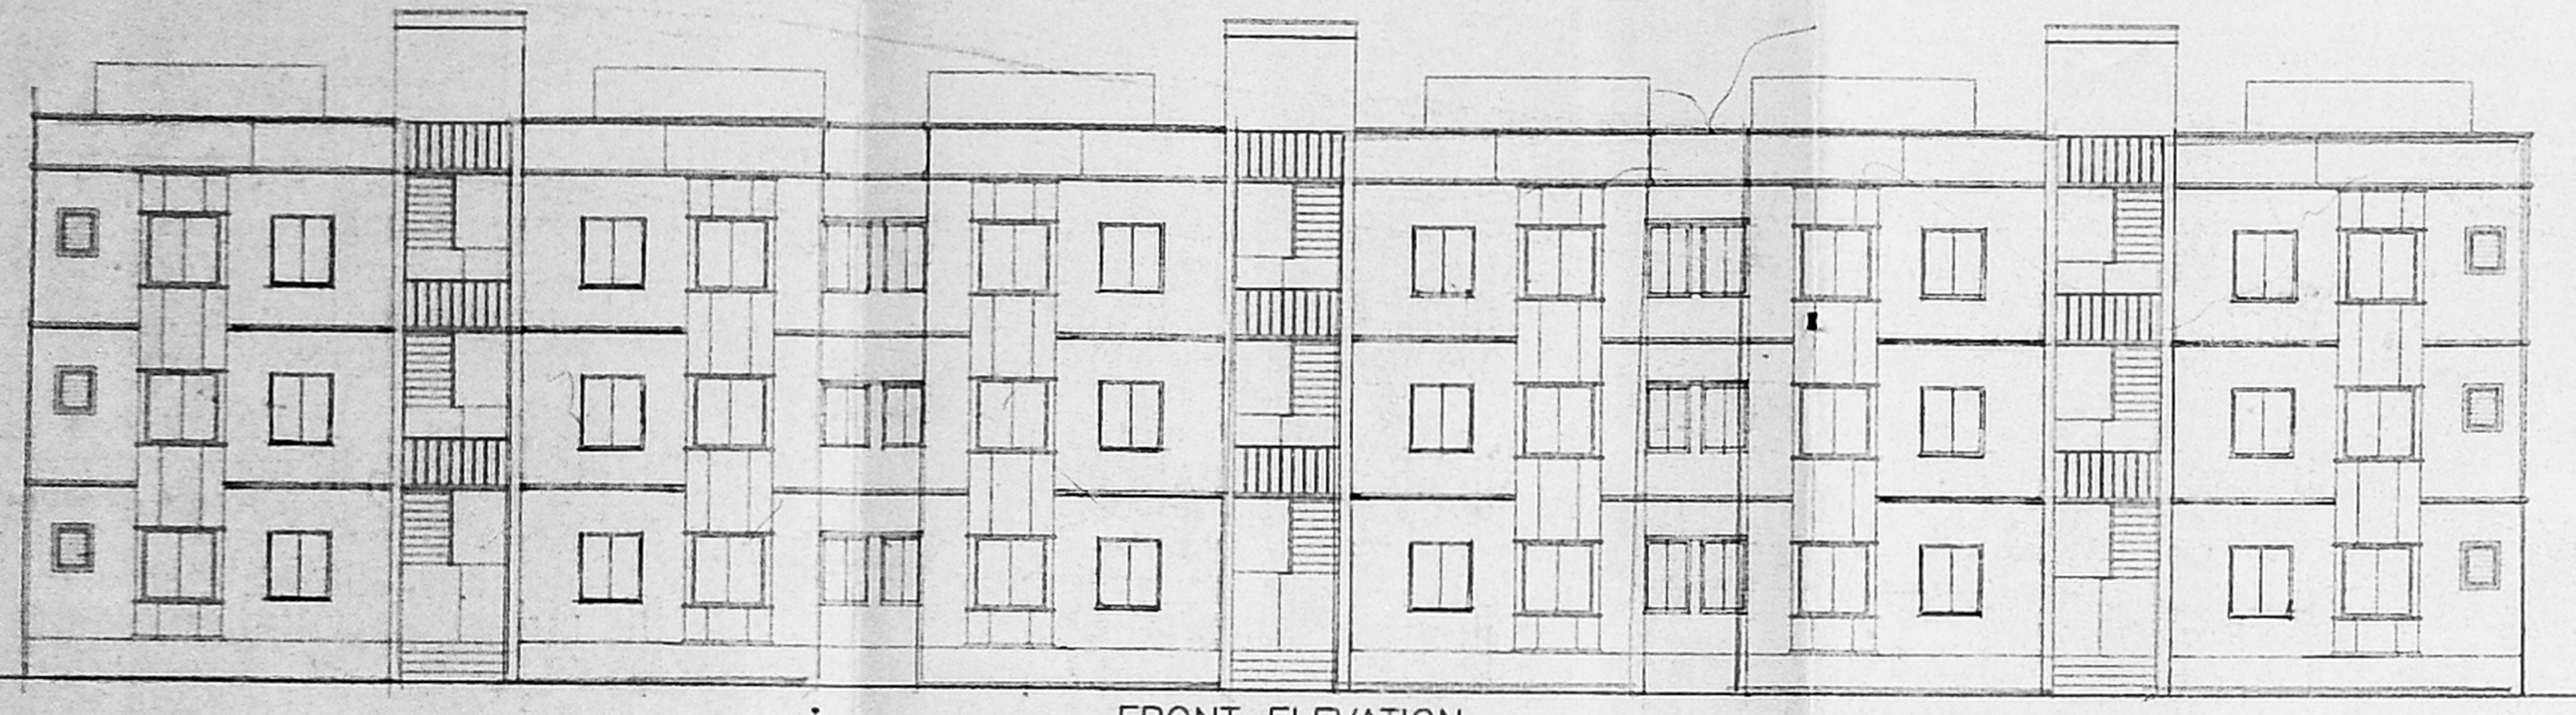
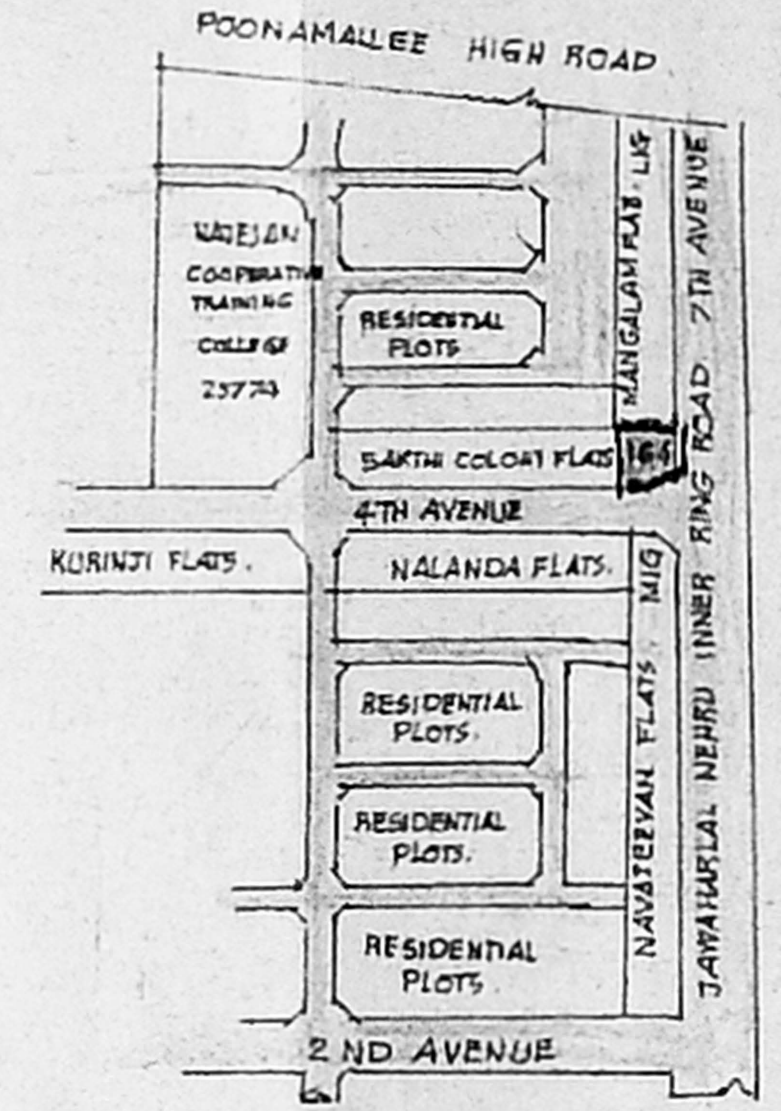
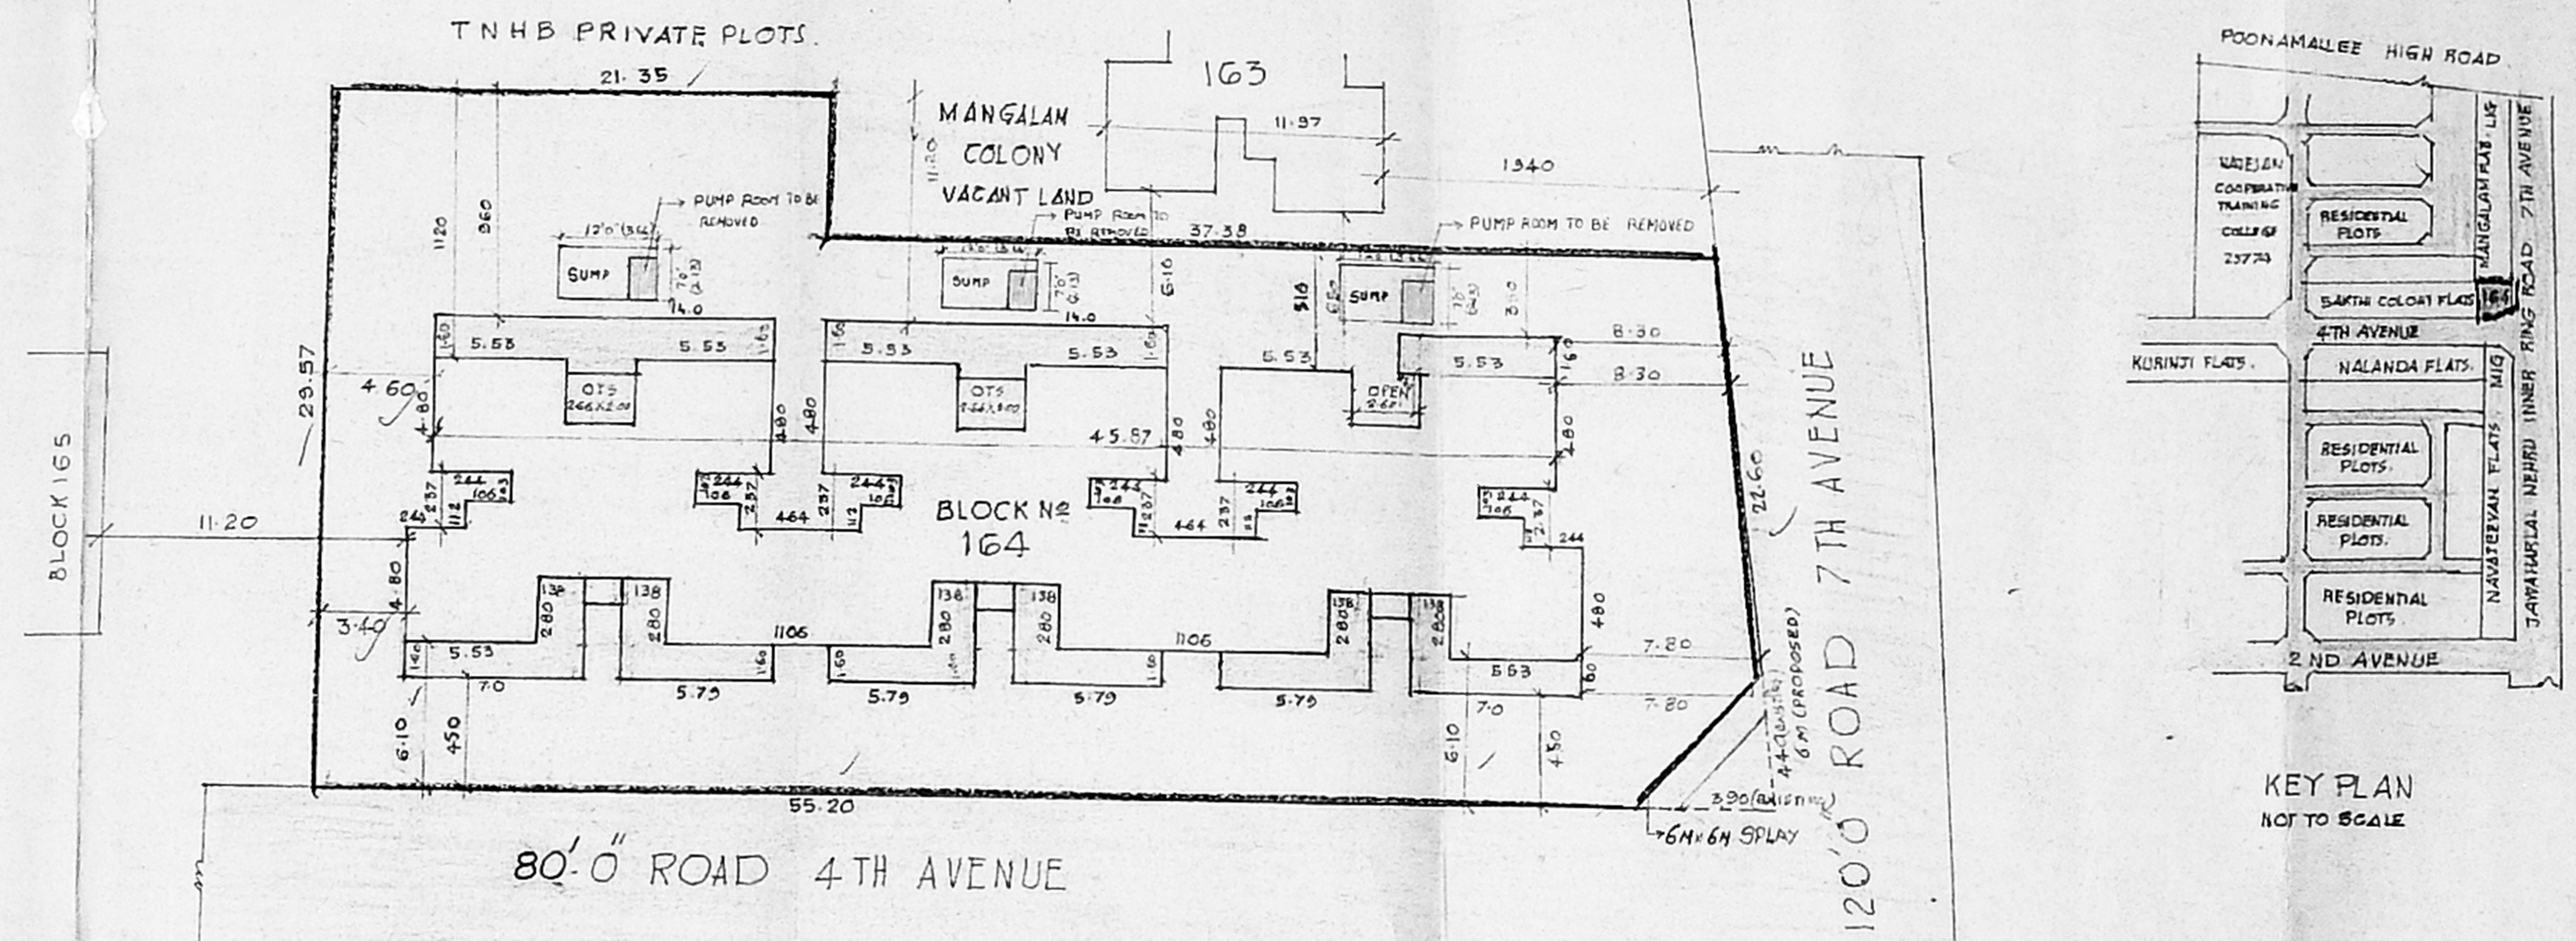




SITE PLAN OF BLOCK No 164
MANGALAM COLONY
7TH AVENUE, ANNANAGAR WEST
CHENNAI 600040
SCALE: 1 IN 100

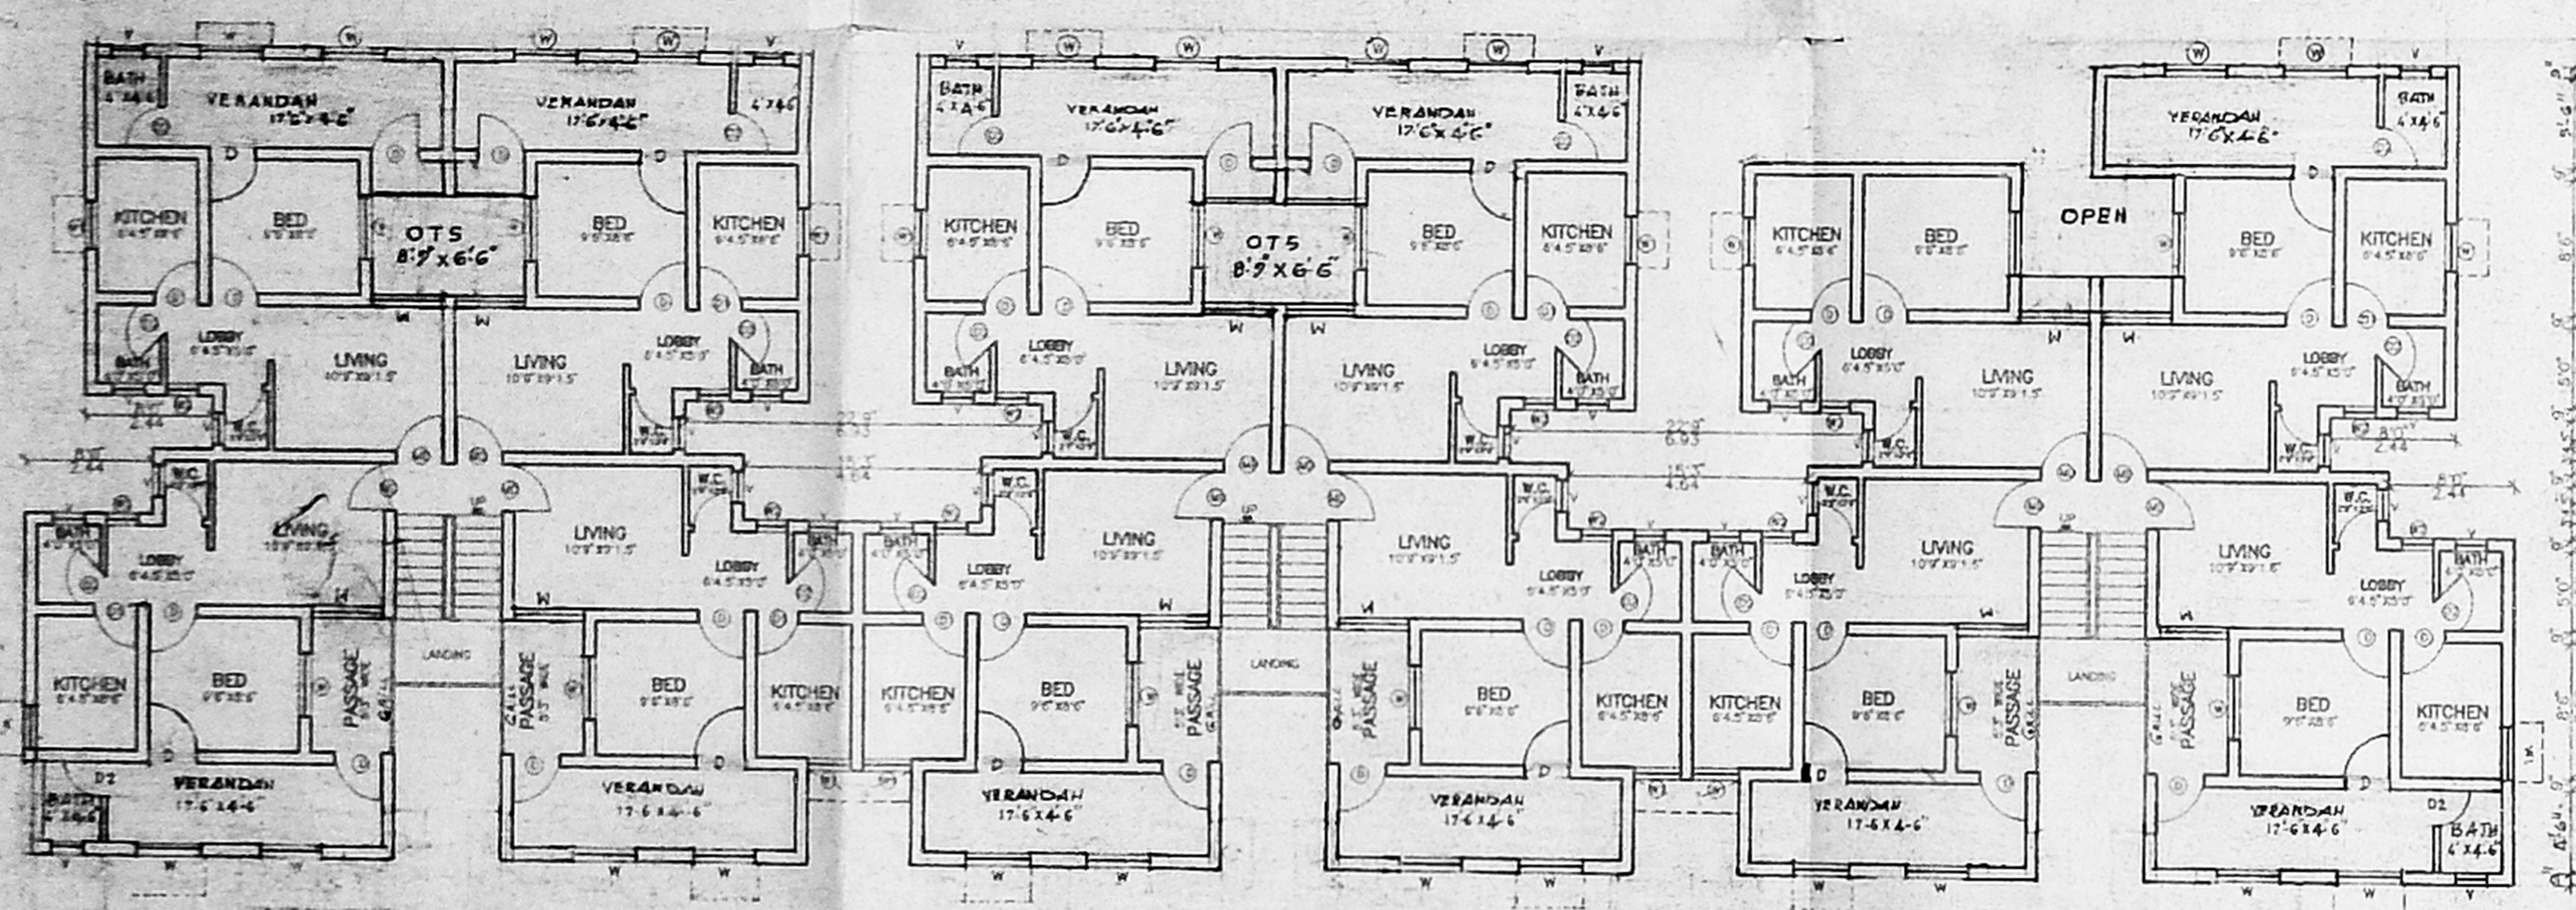



FRONT ELEVATION
BLOCK NO - 164
(EXISTING AND PROPOSED BUILDING)

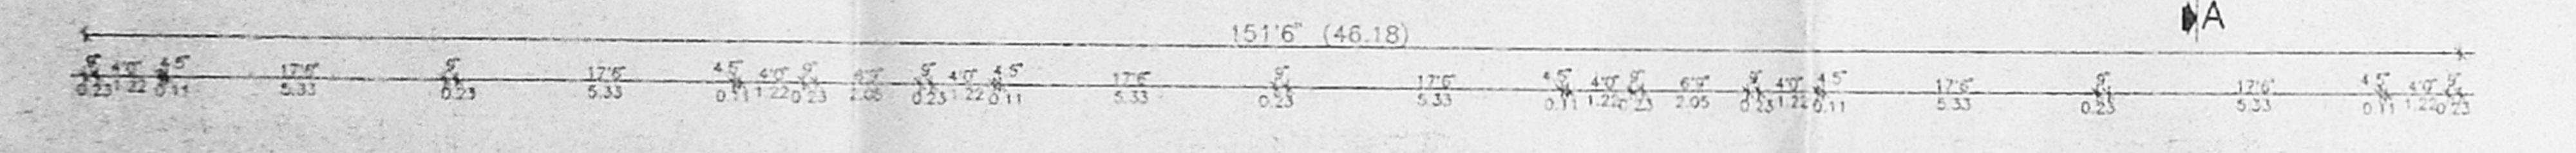

FIRST & SECOND FLOOR PLAN
BLOCK NO - 164
(EXISTING AND PROPOSED BUILDING)

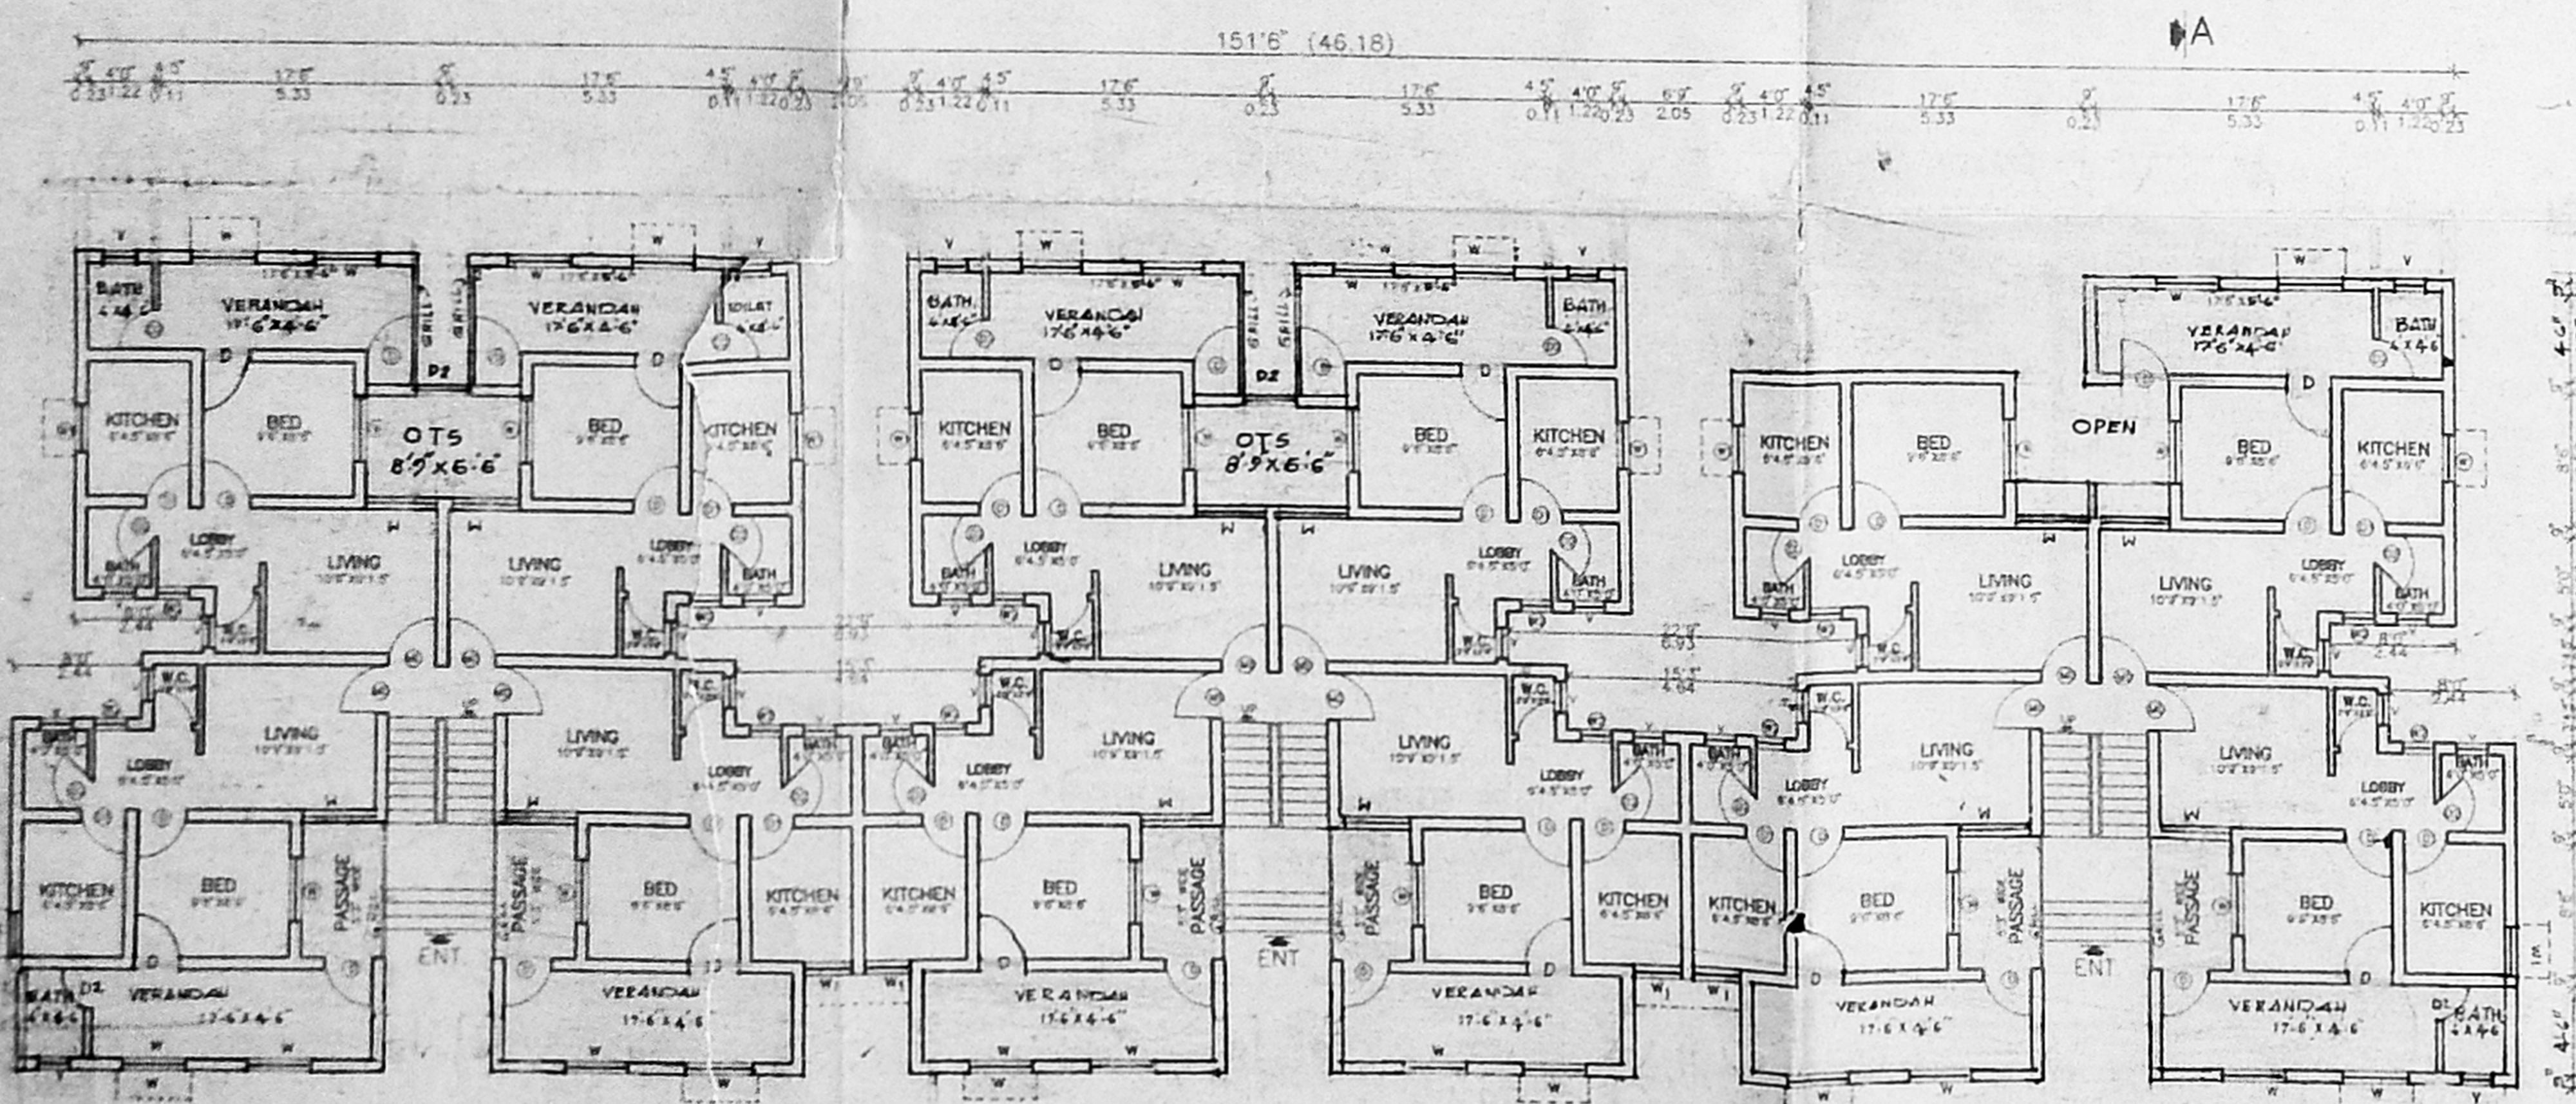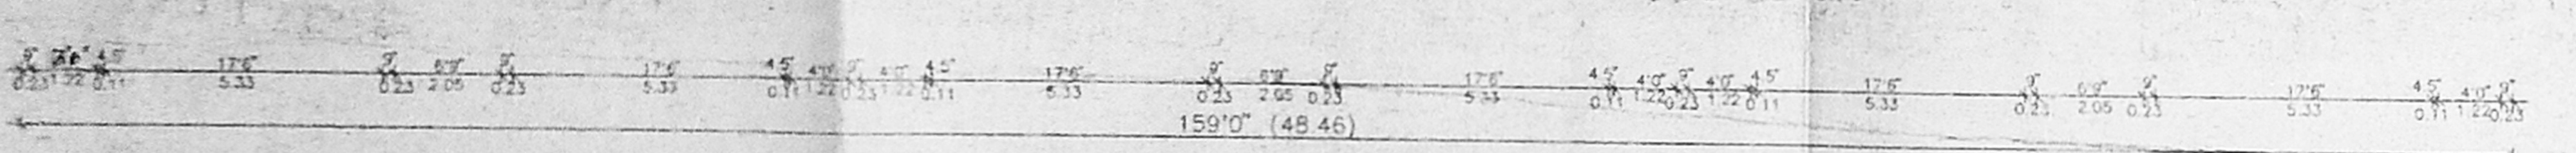

GROUND FLOOR PLAN
BLOCK NO - 164
(EXISTING AND PROPOSED BUILDING)

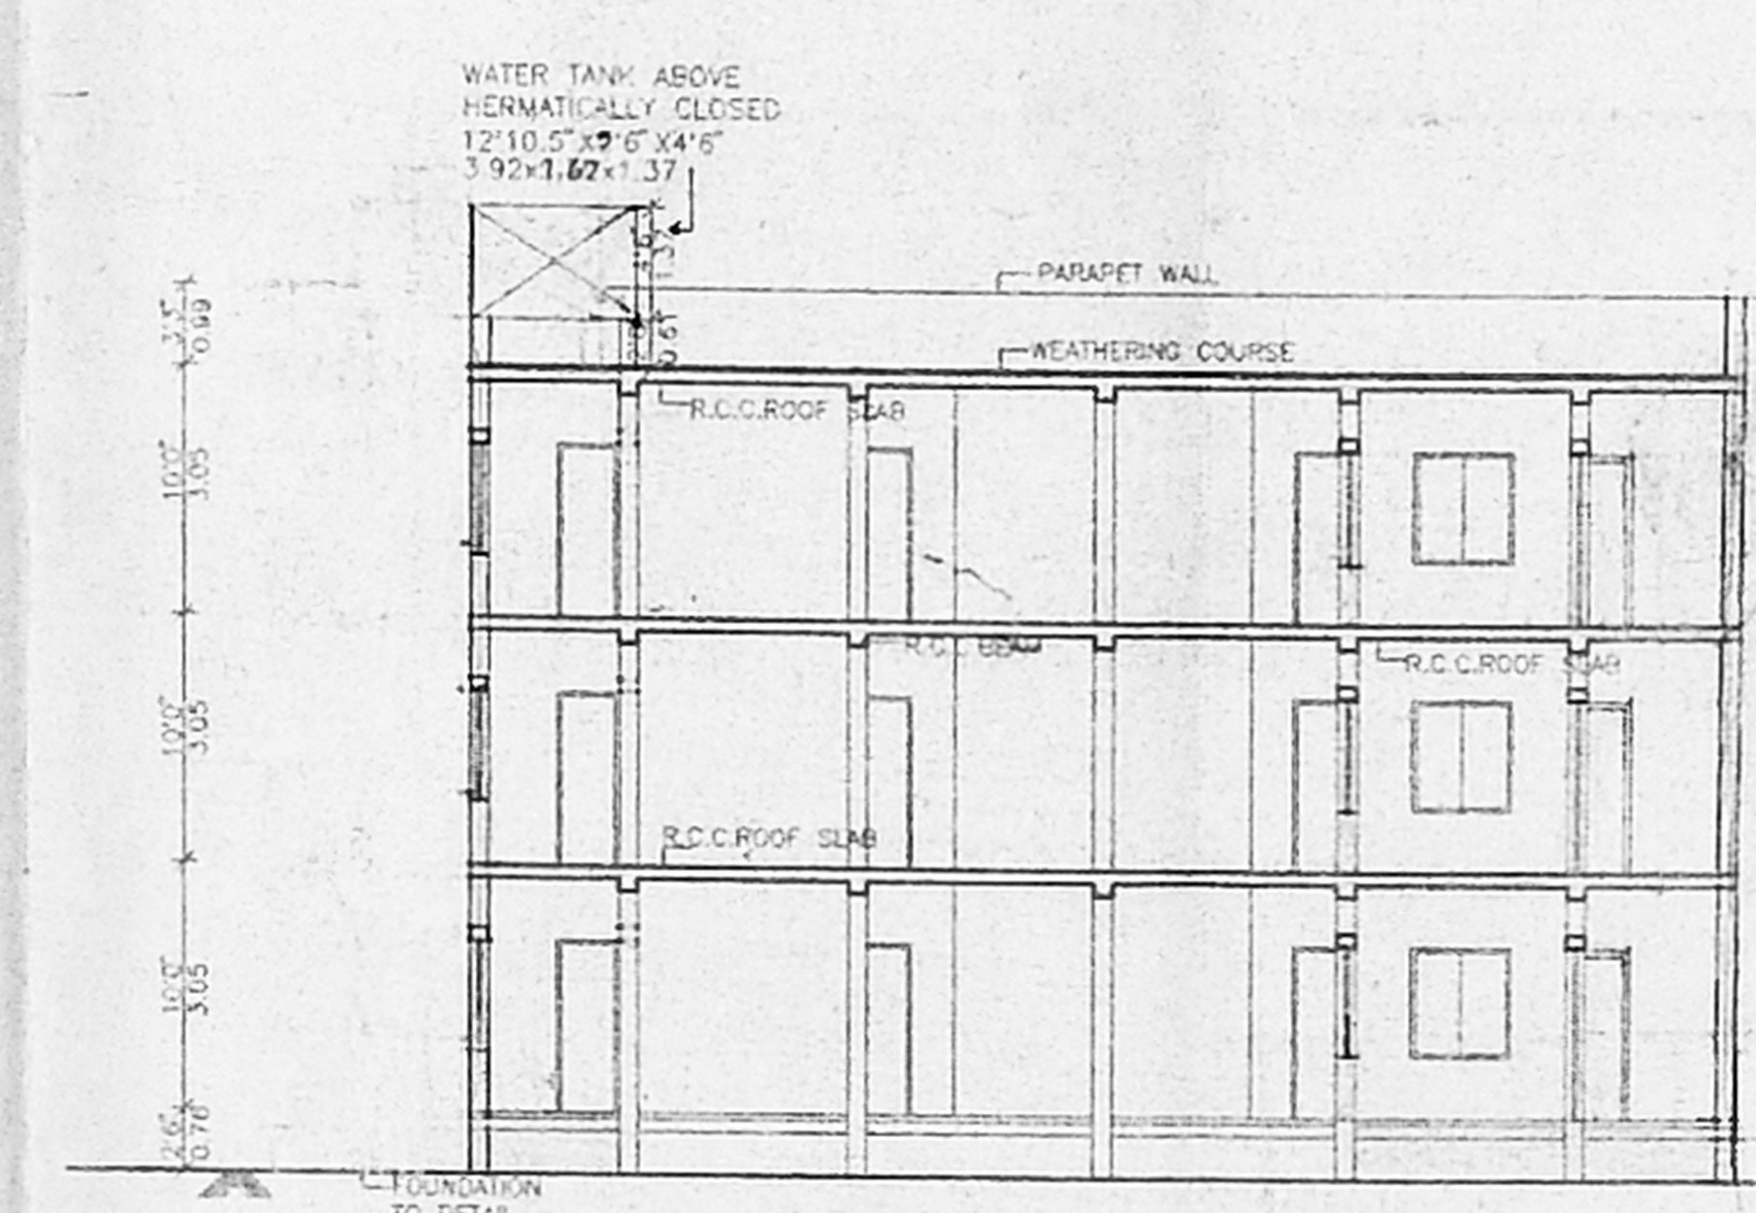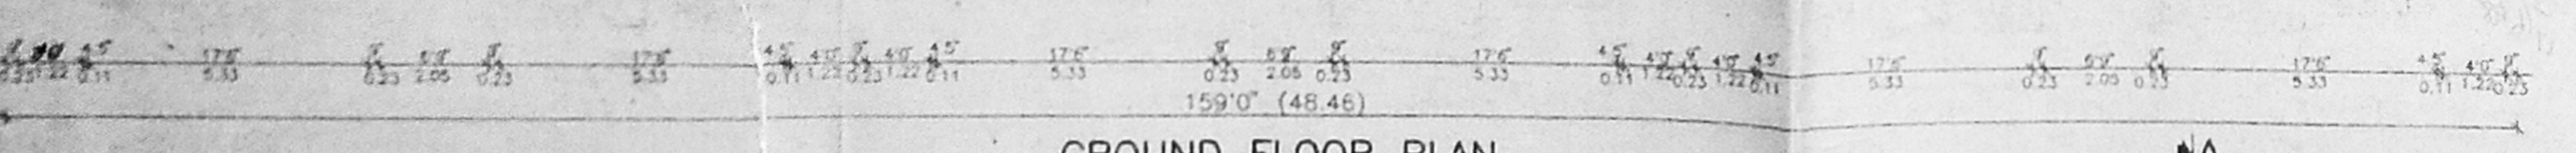

SECTION - "AA"
(EXISTING AND PROPOSED BUILDING)



AREA STATEMENT (in SQ.M.)

SL NO	PARTICULARS	GROUND FLOOR		FIRST FLOOR		SECOND FLOOR		TOTAL
		EXISTING	PROPOSED	EXISTING	PROPOSED	EXISTING	PROPOSED	
1	BLOCK No. 164	443.24	185.53	443.24	185.53	443.24	185.53	1866.30
TOTAL AREA								1866.30

SCHEDULE OF JOINERY

TYPE	DETAILS	SIZE
M0	MAIN DOOR	3'0\"/>
D	PANELLED DOOR	3'0\"/>
D1	PANELLED DOOR	2'0\"/>
D2	PANELLED DOOR	2'0\"/>
W	PANELLED WINDOW	4'0\"/>
W1	PANELLED WINDOW	3'0\"/>
W2	PANELLED WINDOW	2'0\"/>
W3	PANELLED WINDOW	2'0\"/>
V	VENTILATOR	2'0\"/>
OP	OPEN	2'0\"/>

SPECIFICATION
EQUIPMENT & BASEMENT: R.C.C. COLUMN FOUNDATION
SUPER STRUCTURE: R.C.C. FRAMED STRUCTURE 1:2:4
BRICK WORK: BRICK WALL IN CM+SLS USING FINE BRICKS
FLOORING: MOSAIC FLOOR ON R.C.C. 1:2:4
ROOF: R.C.C. SLAB 120MM TH. WITH WEATHERING COURSE
IN LIME CONCRETE MIX & FILES LAD IN SLOPE OVER 3
WOOD WORK: DOOR, WINDOW & VENTILATOR ARE USE TEAK WOOD
PAINTING: TWO COATS CEMENT PAINT OVER PRIMER
PLASTERING: WALL PLASTERING IN CM 1:3

STAIRCASE:
WIDTH OF THE STAIR 3'0\"/>

COLOUR INDEX:
OWNER'S BOUNDARY SHOWN THIS
PROPOSED BUILDING
EXISTING BUILDING
EXISTING ROADS
DISMANTLING LINE

PROPOSED ADDITIONAL CONSTRUCTIONS FOR
TAMILNADU HOUSING BOARD
BLOCK NO: 164, AT
MANGALAM COLONY, ANNA NAGAR,
THIRUMANGALAM VILLAGE, MADRAS
CORPORATION DIVISION NO:64,
MADRAS-40.


SCALE: 1"=50' (1:150) DATE: _____

SHEET NO: 1

CMDA/BJ - No. 1
D. No. 63/1991/72
P.A. [Signature]
[Signature]
OWNER'S SIGNATURE

[Signature]
S. MEIVAPPAN, B.E. M.S.
Licensed Surveyor Class, 1
233, MAHESH
Corporation of Chennai,
139/1, Geetanjali Colony,
Anna Nagar West,
CHENNAI 600 040.

LICENSED SURVEYOR

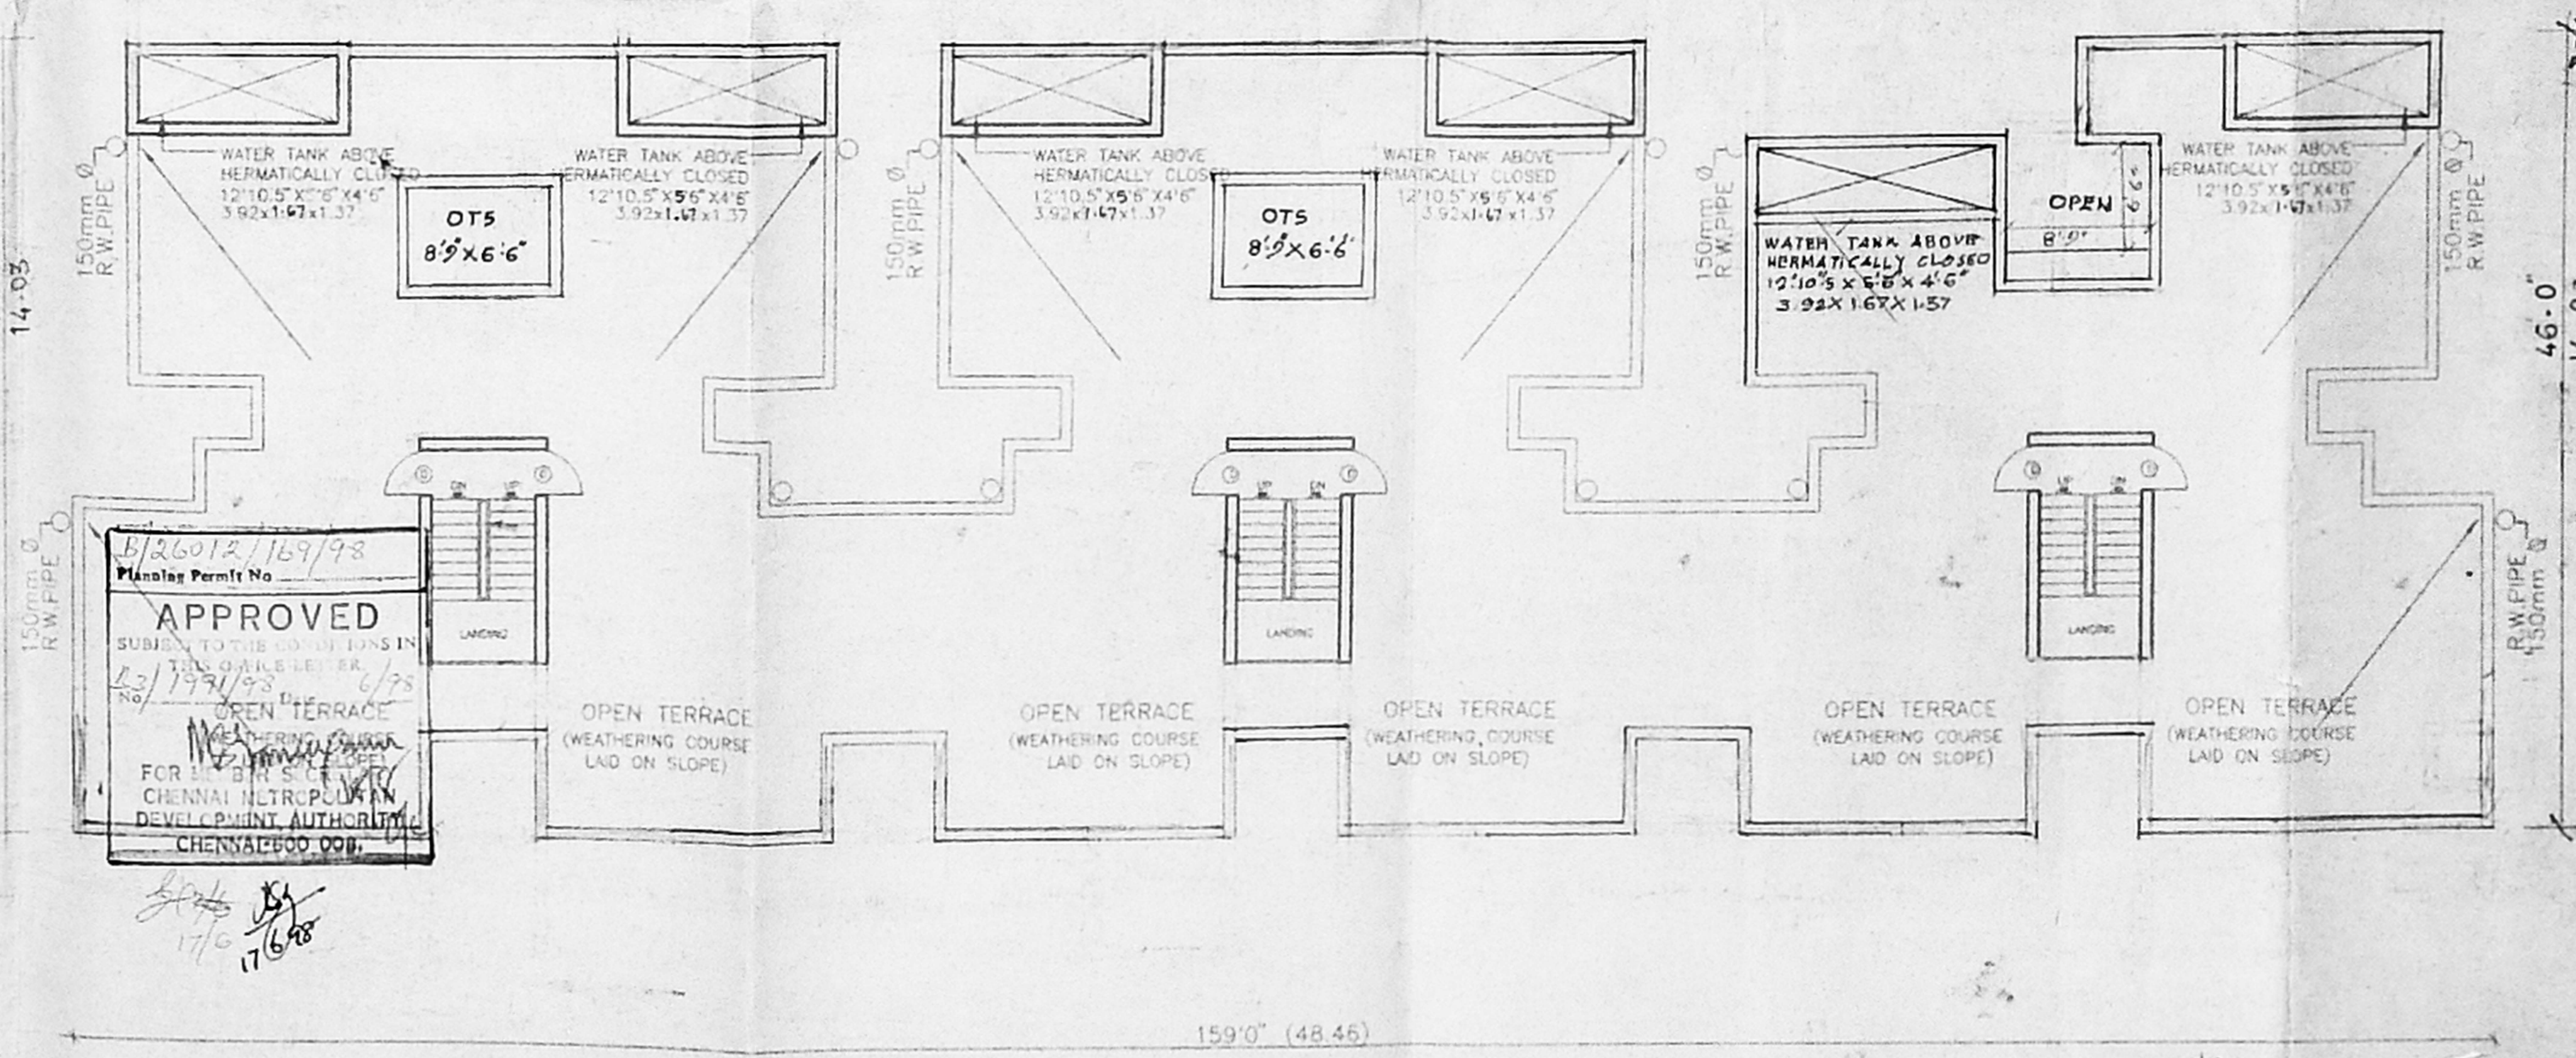

TERRACE FLOOR PLAN
BLOCK NO - 164
(EXISTING AND PROPOSED BUILDING)

