
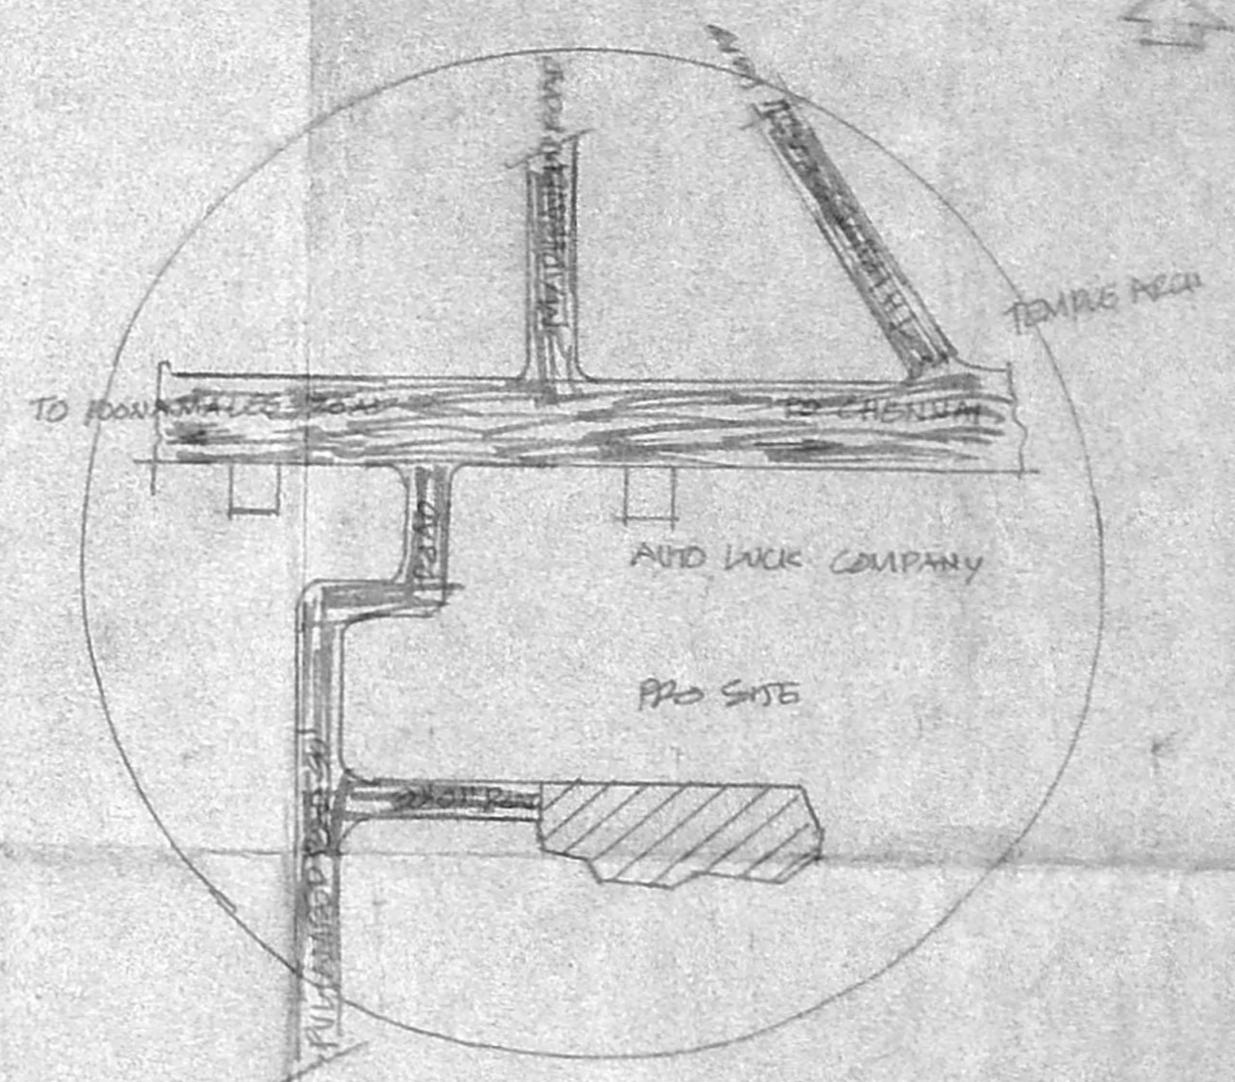


Planning Permit No. C/24955/9-A/D/58
APPROVED
 SUBJECT TO THE CONDITIONS IN THIS OFFICE LETTER.
 No. C/247/58 Date 2-5-58
 FOR MEMBER SECRETARY
 CHENNAI METROPOLITAN
 DEVELOPMENT AUTHORITY
 CHENNAI-600 008.

162457.2
 R.P. Plan
 20/1/98

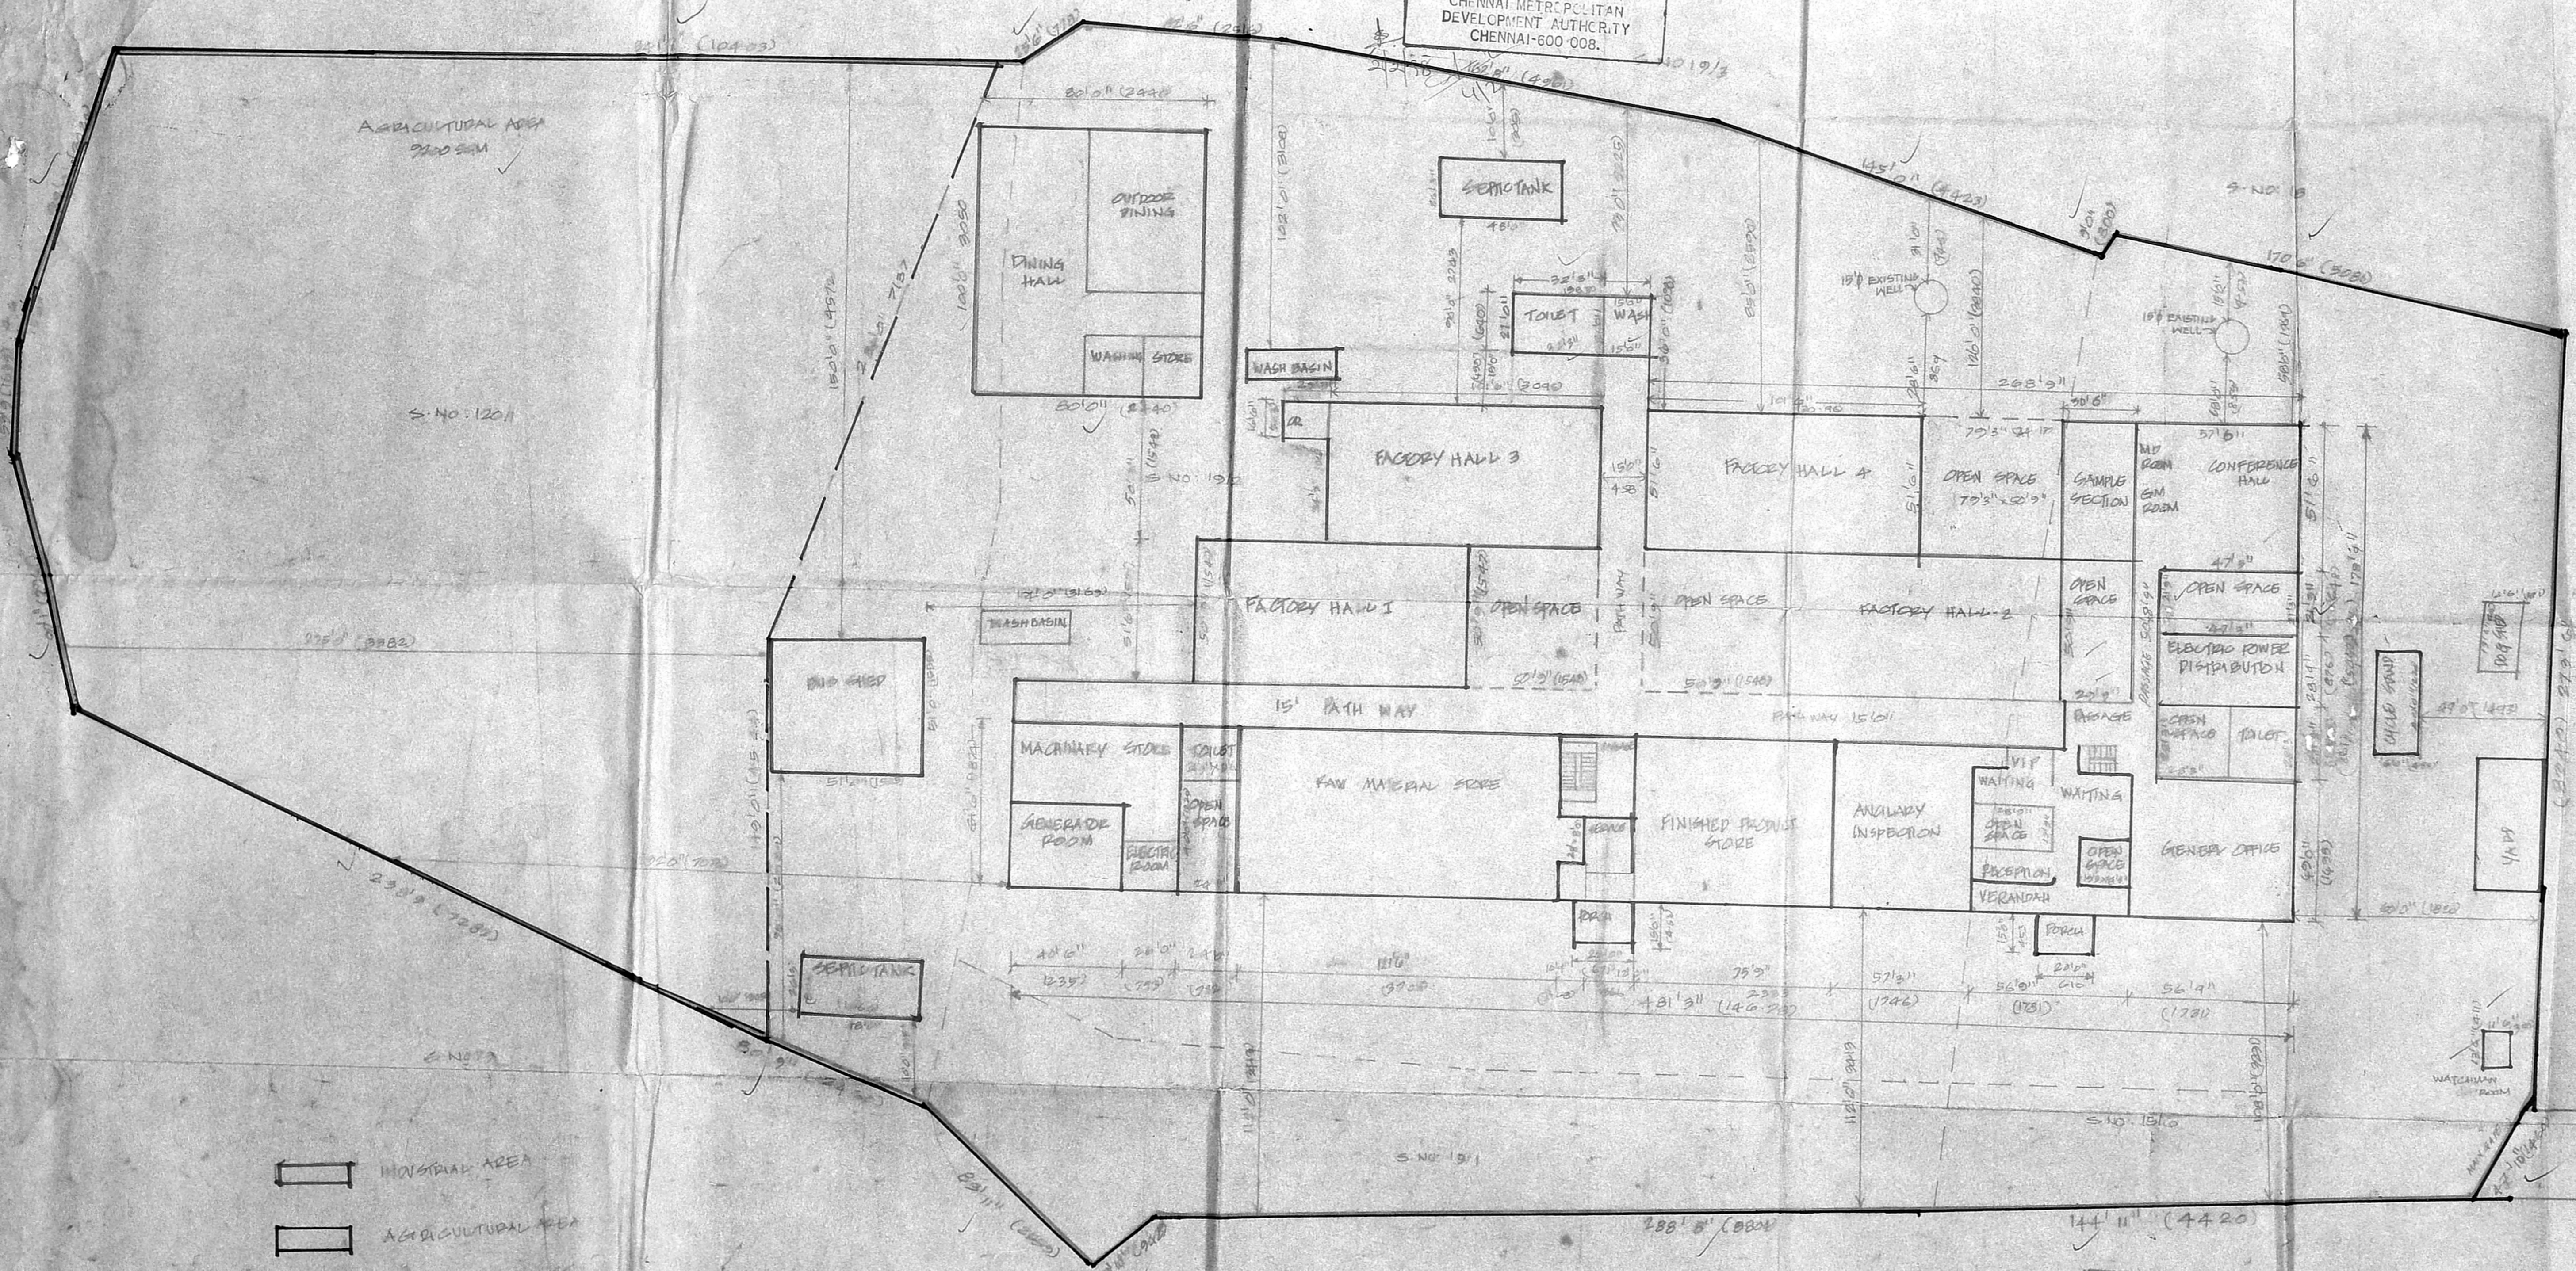

KEY PLAN (NOT TO SCALE)


- INDUSTRIAL AREA
- AGRICULTURAL AREA
- BOUNDARY LIMIT
- ROAD WIDE

SITE PLAN SHOWING THE RAMDO SUPER LEATHER FACTORY IN S.No. 15/5B, 15/6, 19/1, 19/2 & 120/1 OF NOOMBAL VILLAGE, SAIDAPET TALUK, CHENNAIPATU M.C.D. DISTRICT, CHENNAI-77
 SCALE 1" = 33'0" (1:400)


For RSL Industries Limited.
 Director.
 OWNER/PARTNER/POWER AGENT

K. DURAISAMY, I.C.E.
 Licensed Surveyor & Planner
 CORPORATION ASSESSOR
 CORPORATION OF CHENNAI
 4/3, ANNA NAGAR, MADRAS-40
 SURVEYOR

Planning Permit No. E/24955/9-C/38
APPROVED
 SUBJECT TO THE CONDITIONS IN
 THIS OFFICE LETTER.
 No. 12/12/58 Date 12-2-58
 FOR MEMBER SECRETARY
 CHENNAI METROPOLITAN
 DEVELOPMENT AUTHORITY
 CHENNAI-600 008.

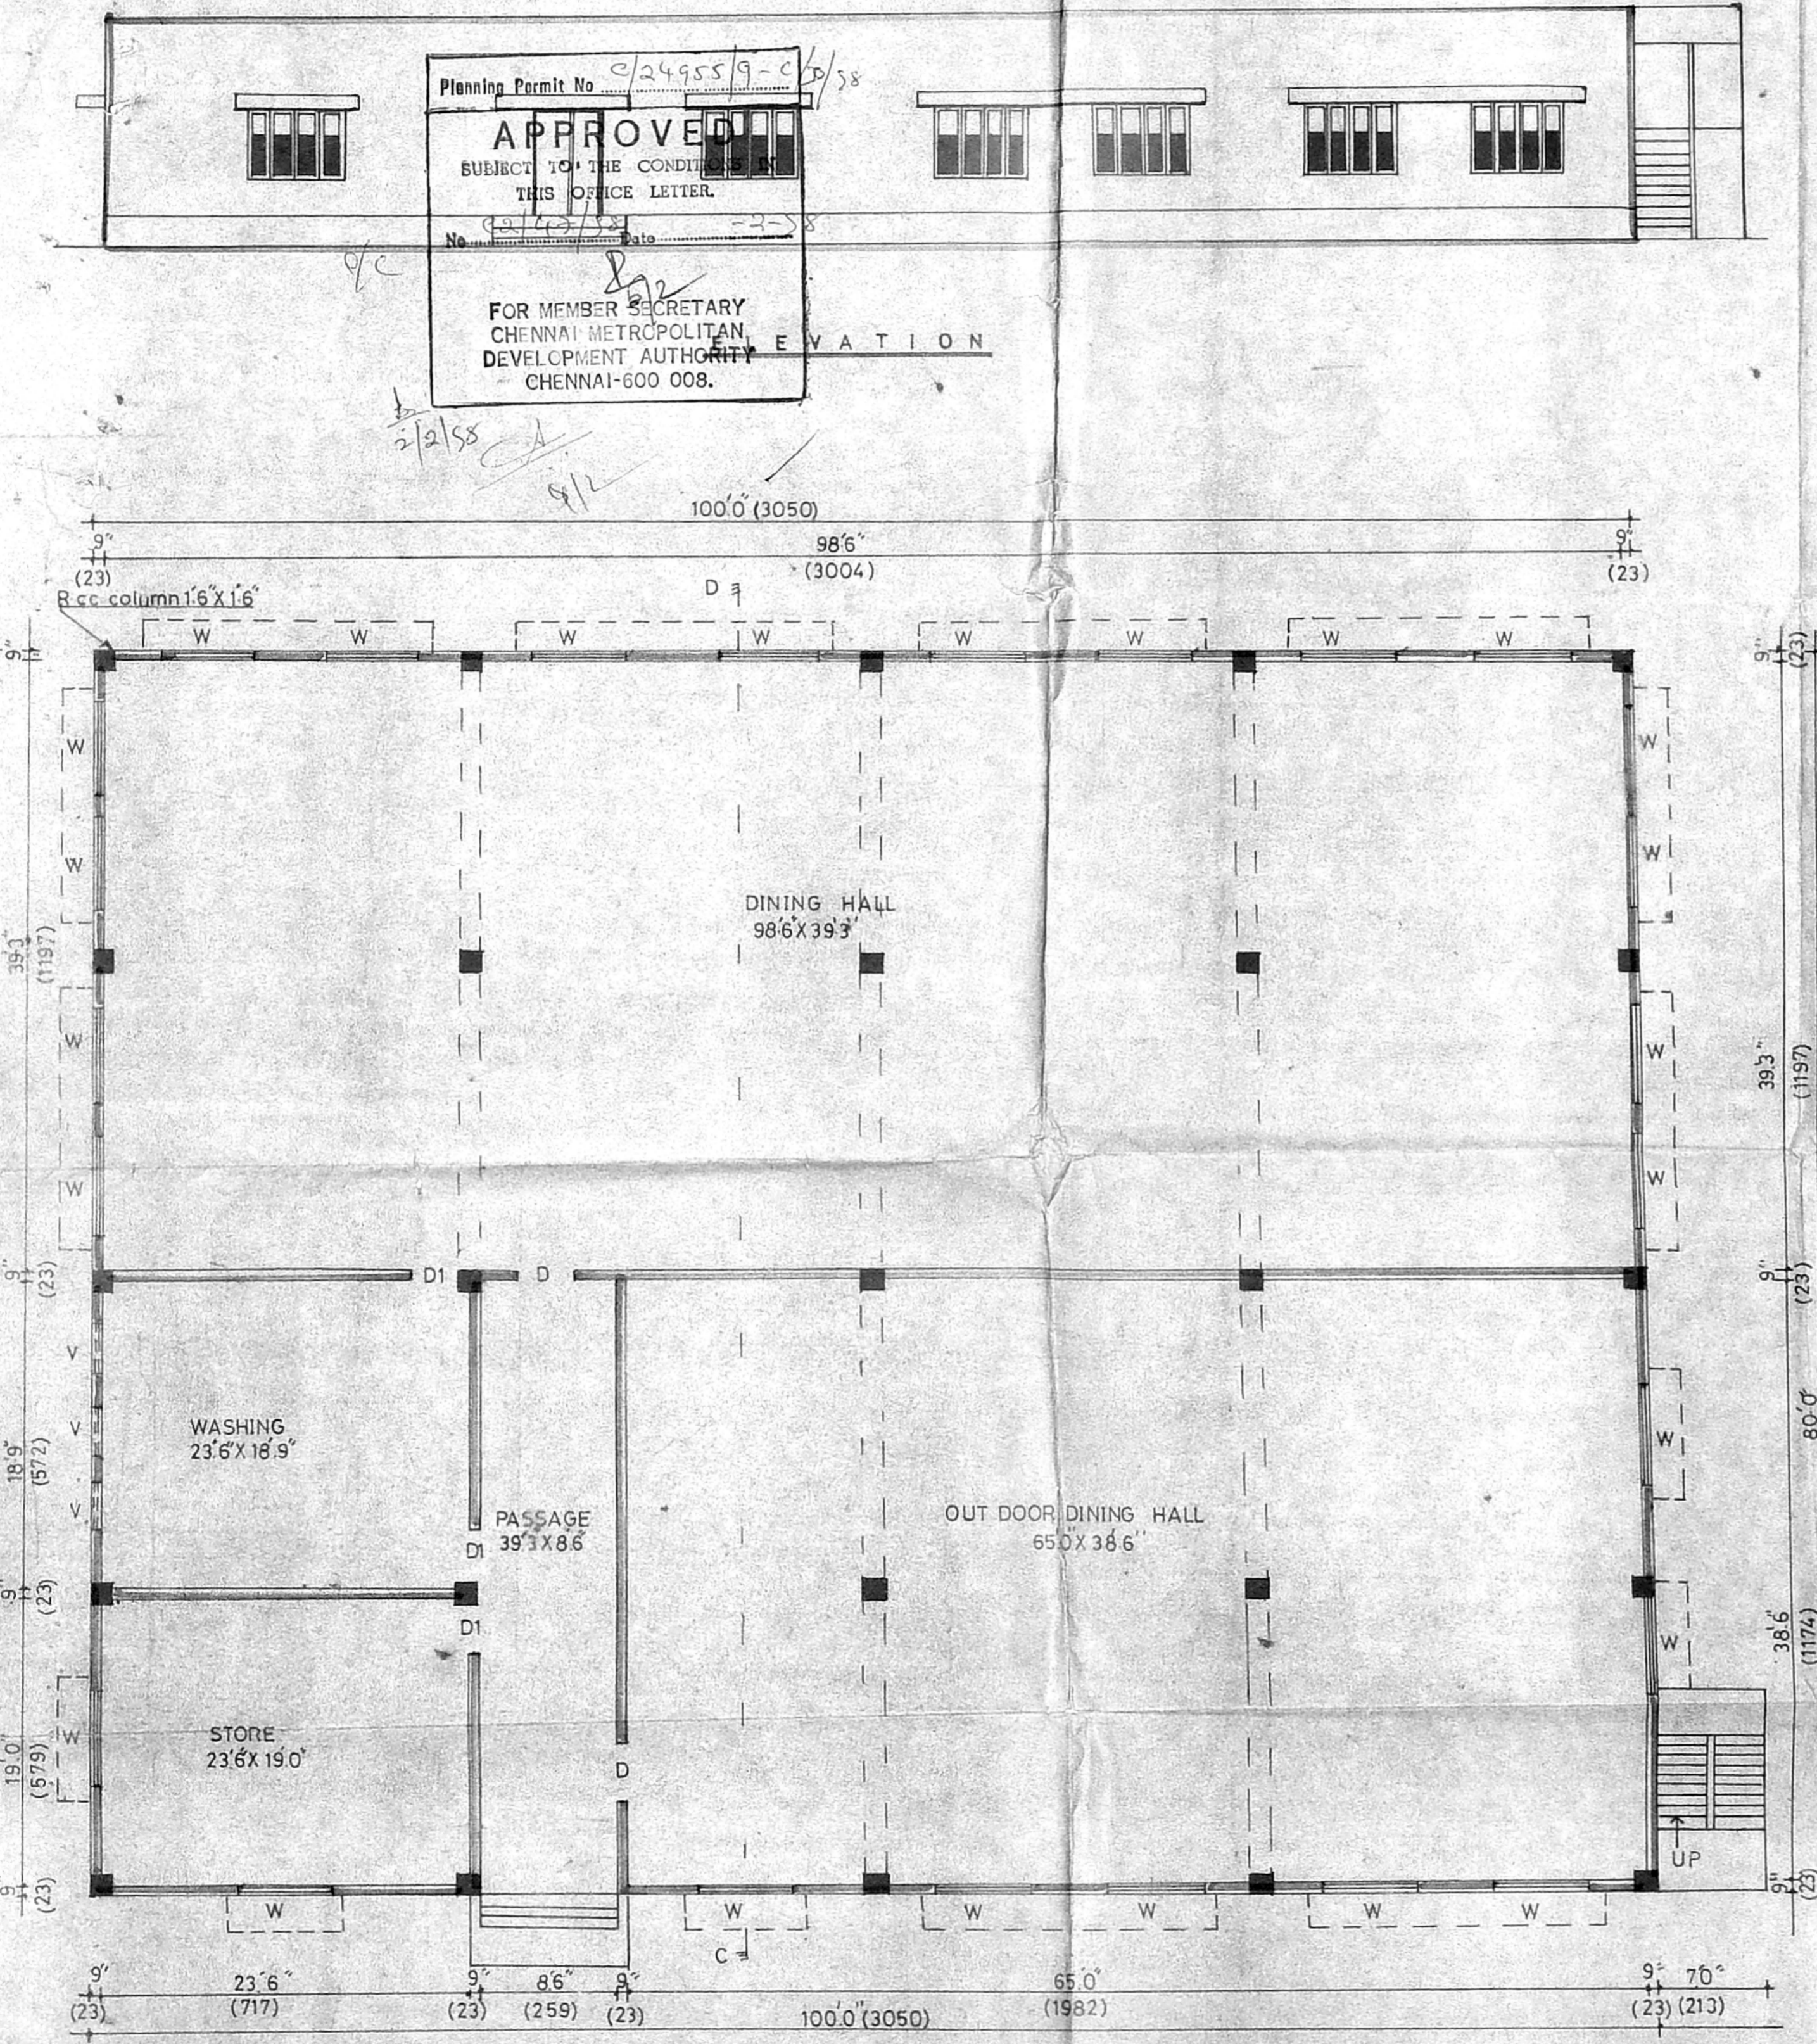

PLAN OF DINING HALL

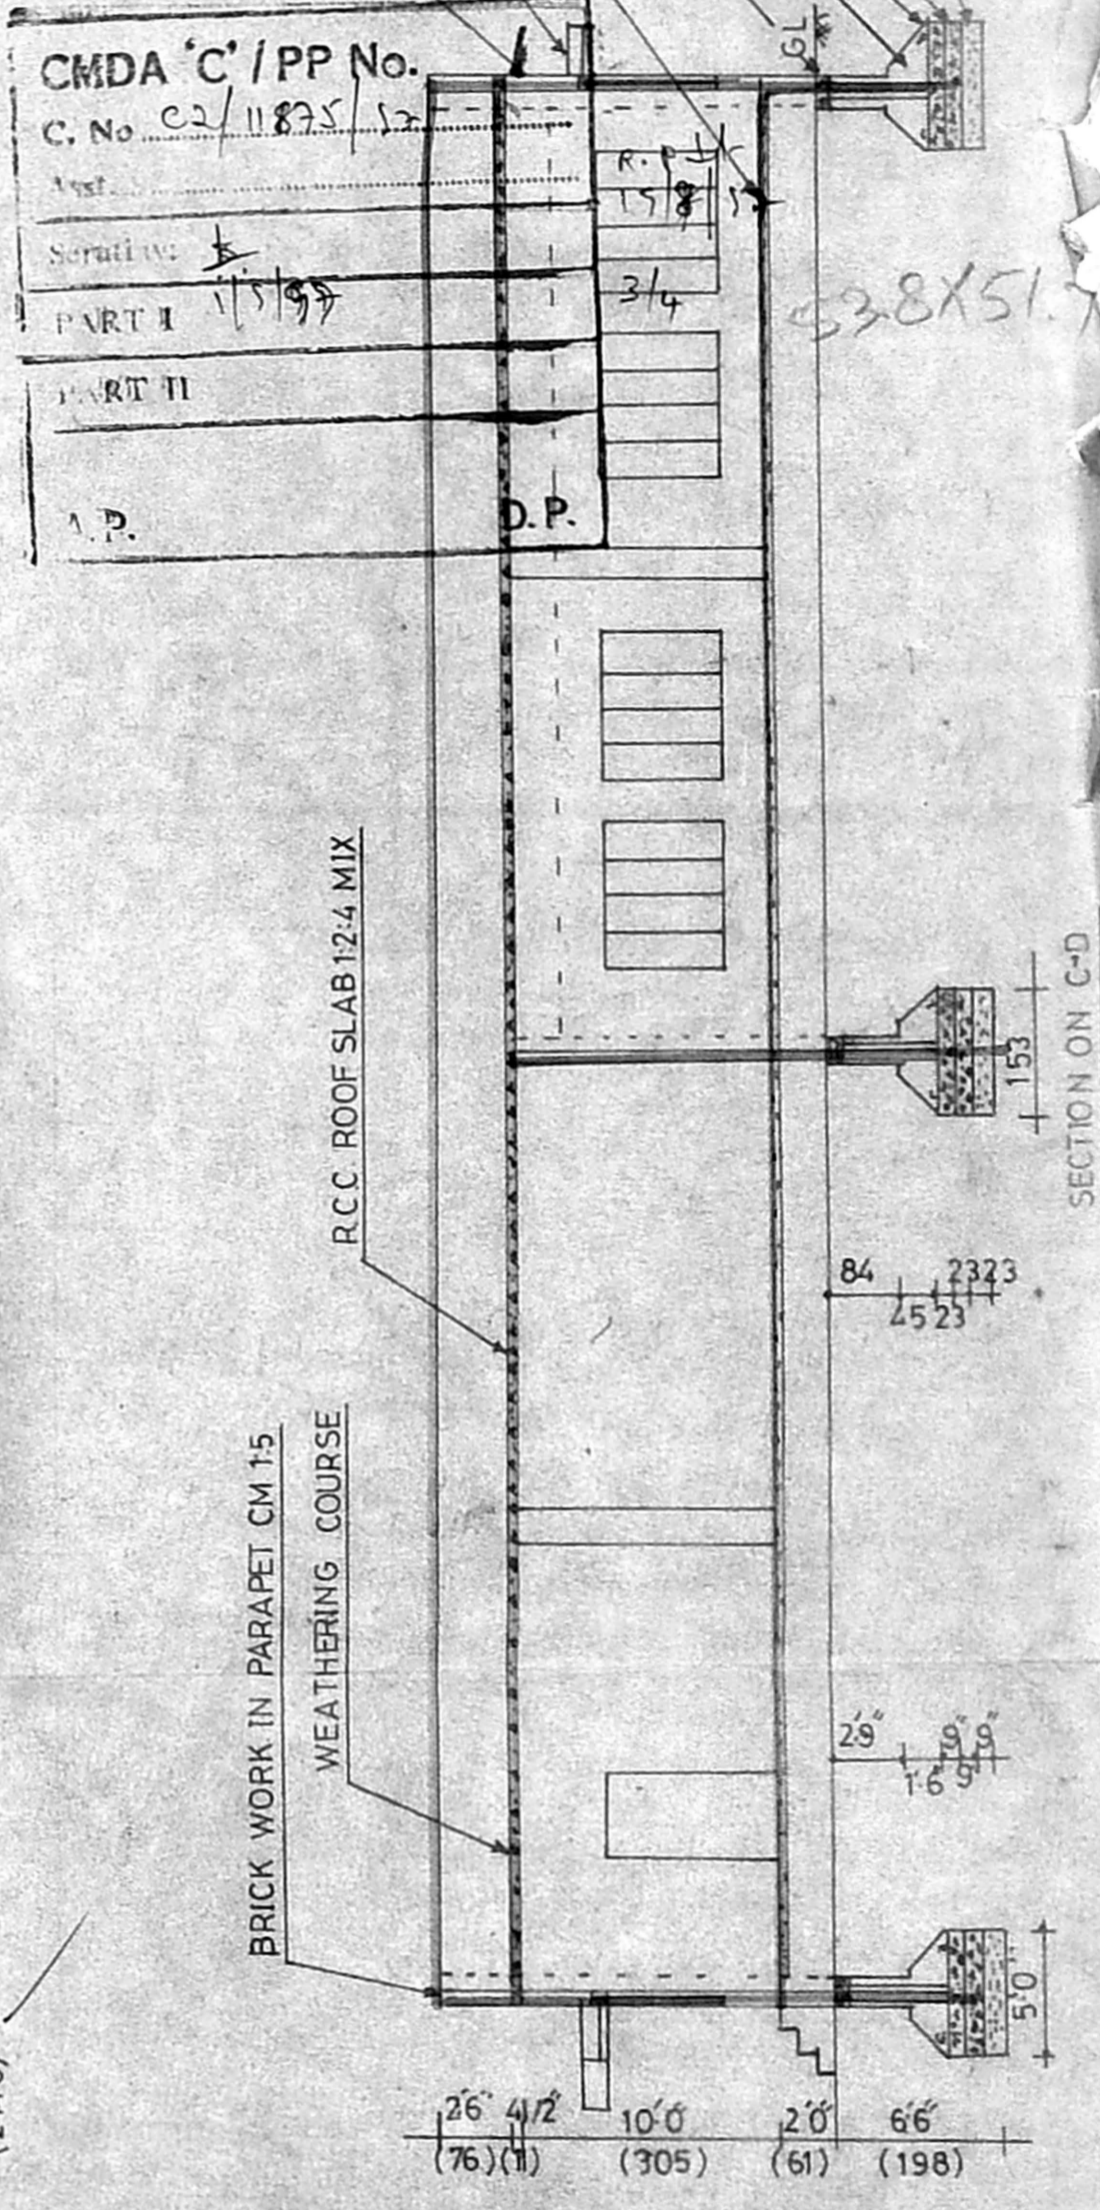


PLAN SHOWING THE PROPOSED CONSTRUCTION
 OF A DINING HALL-RAMCO
 SUPER LEATHER IN SNO 15/6/15/5B, 19/1, 19/2,
 120/1 OF NOOMBAL VILLAGE SAIDAPET TALLU
 CHENGALPATTU MGR DISTRICT MADRAS 7
 SCALE 1"=80'(1:100)

REFERENCE :-	
D	DOOR 3'6" X 7'0" (106 X 213)
D1	DOOR 3'0" X 7'0" (091 X 213)
D2	DOOR 2'6" X 7'0" (076 X 213)
W	WINDOW 6'0" X 4'6" (183 X 137)
W	WINDOW 3'0" X 4'6" (091 X 137)
V	VENTILATOR 3'0" X 2'0" (091 X 061)

For RSL INDUSTRIES LTD.
 OWNER/PARTNER/POWER AGENT

R. Duraisamy
 R. DURAISAMY, E.C.R.
 Licensed Surveyor & Planner
 CLASS 1
 Corporation of Madras
 600 008, MADRAS-8

ENGINEER

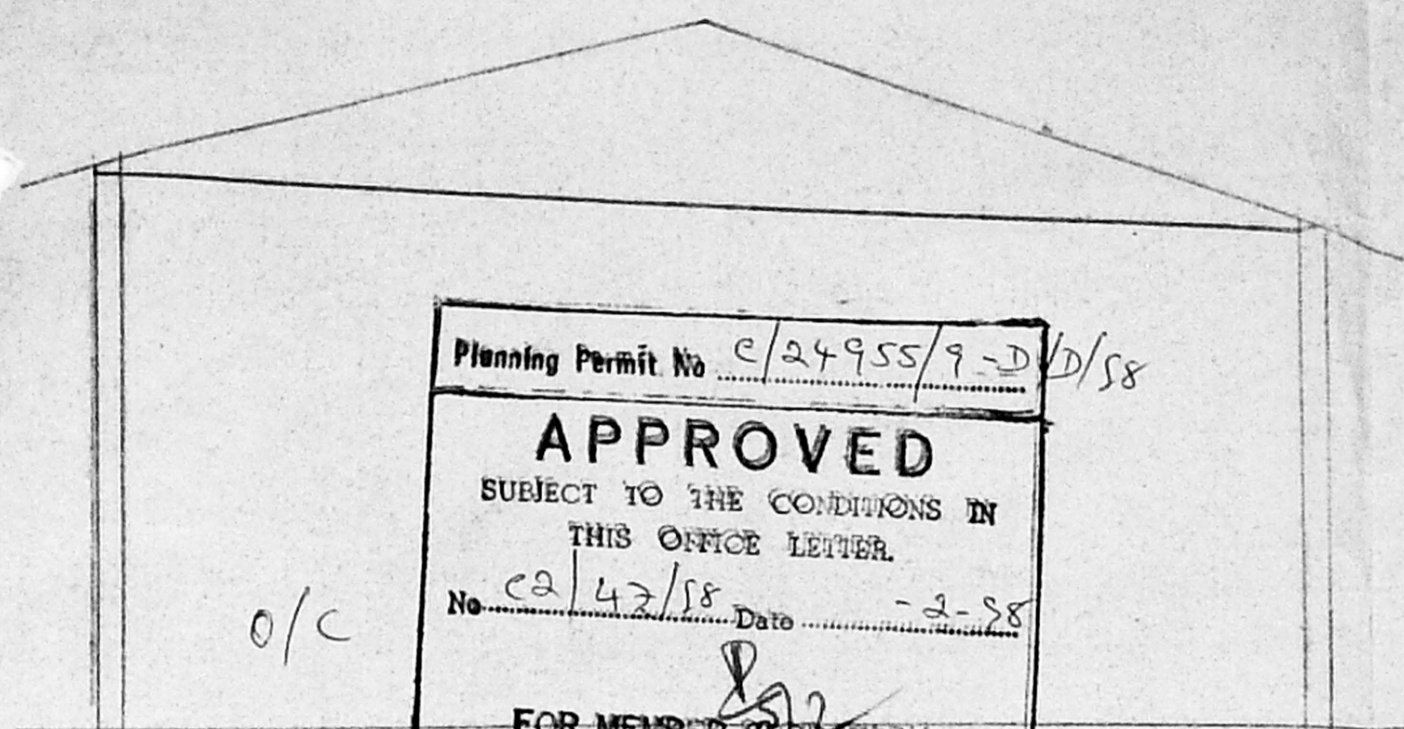

Planning Permit No. C/24955/9-D/D/58


APPROVED

SUBJECT TO THE CONDITIONS IN THIS OFFICE LETTER.


No. C2/42/58 Date -2-58

FOR MEMBER SECRETARY
CHENNAI METROPOLITAN
DEVELOPMENT AUTHORITY
CHENNAI-600 008.

FRONT ELEVATION

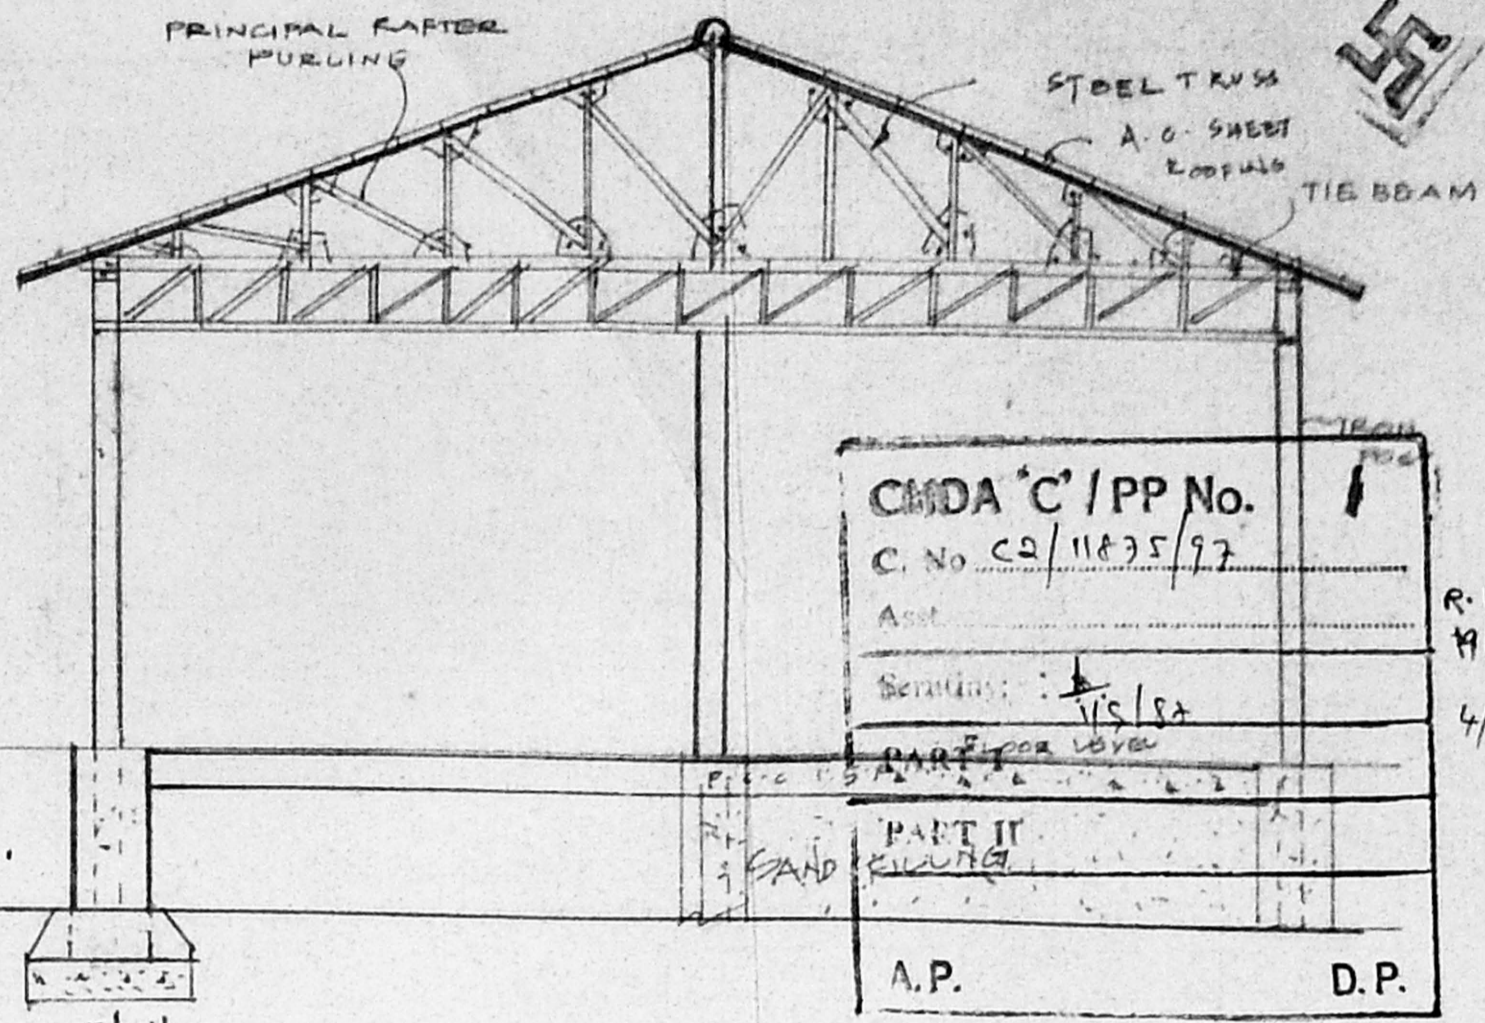


CMDA 'C' / PP No. 1	
C. No. <u>C2/11875/97</u>	
Ass. _____	
Serials: <u>1/5/58</u>	
PART I	PART II
A.P.	D.P.

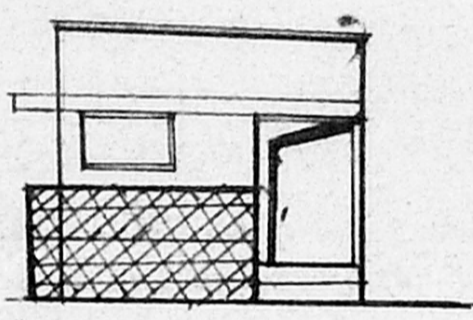


ELEVATION

SECTION ON 'aa'

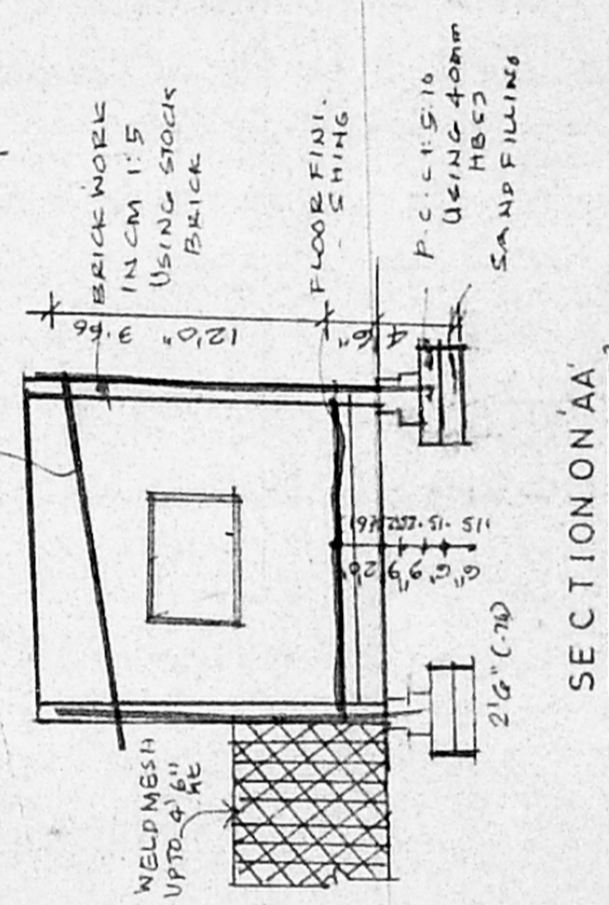


SECTION ON 'AA'

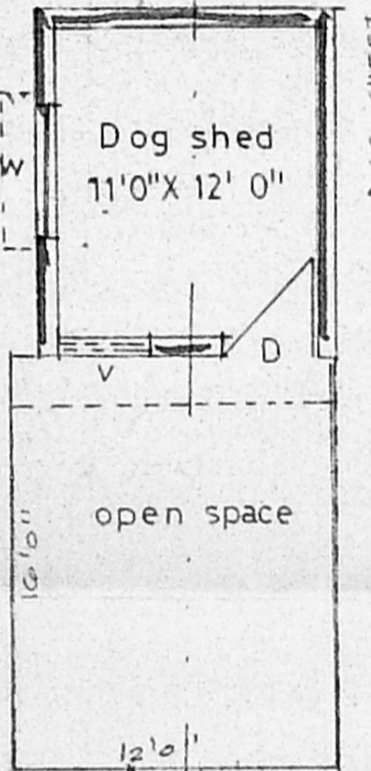

PLAN OF DOG SHED

PLAN SHOWING THE BUS SHED & DOG SHED FOR M/S RAMCO SUPER LEATHER FACTORY NOOMBAL VILLAGE

SCALE 1" = 8' 0"

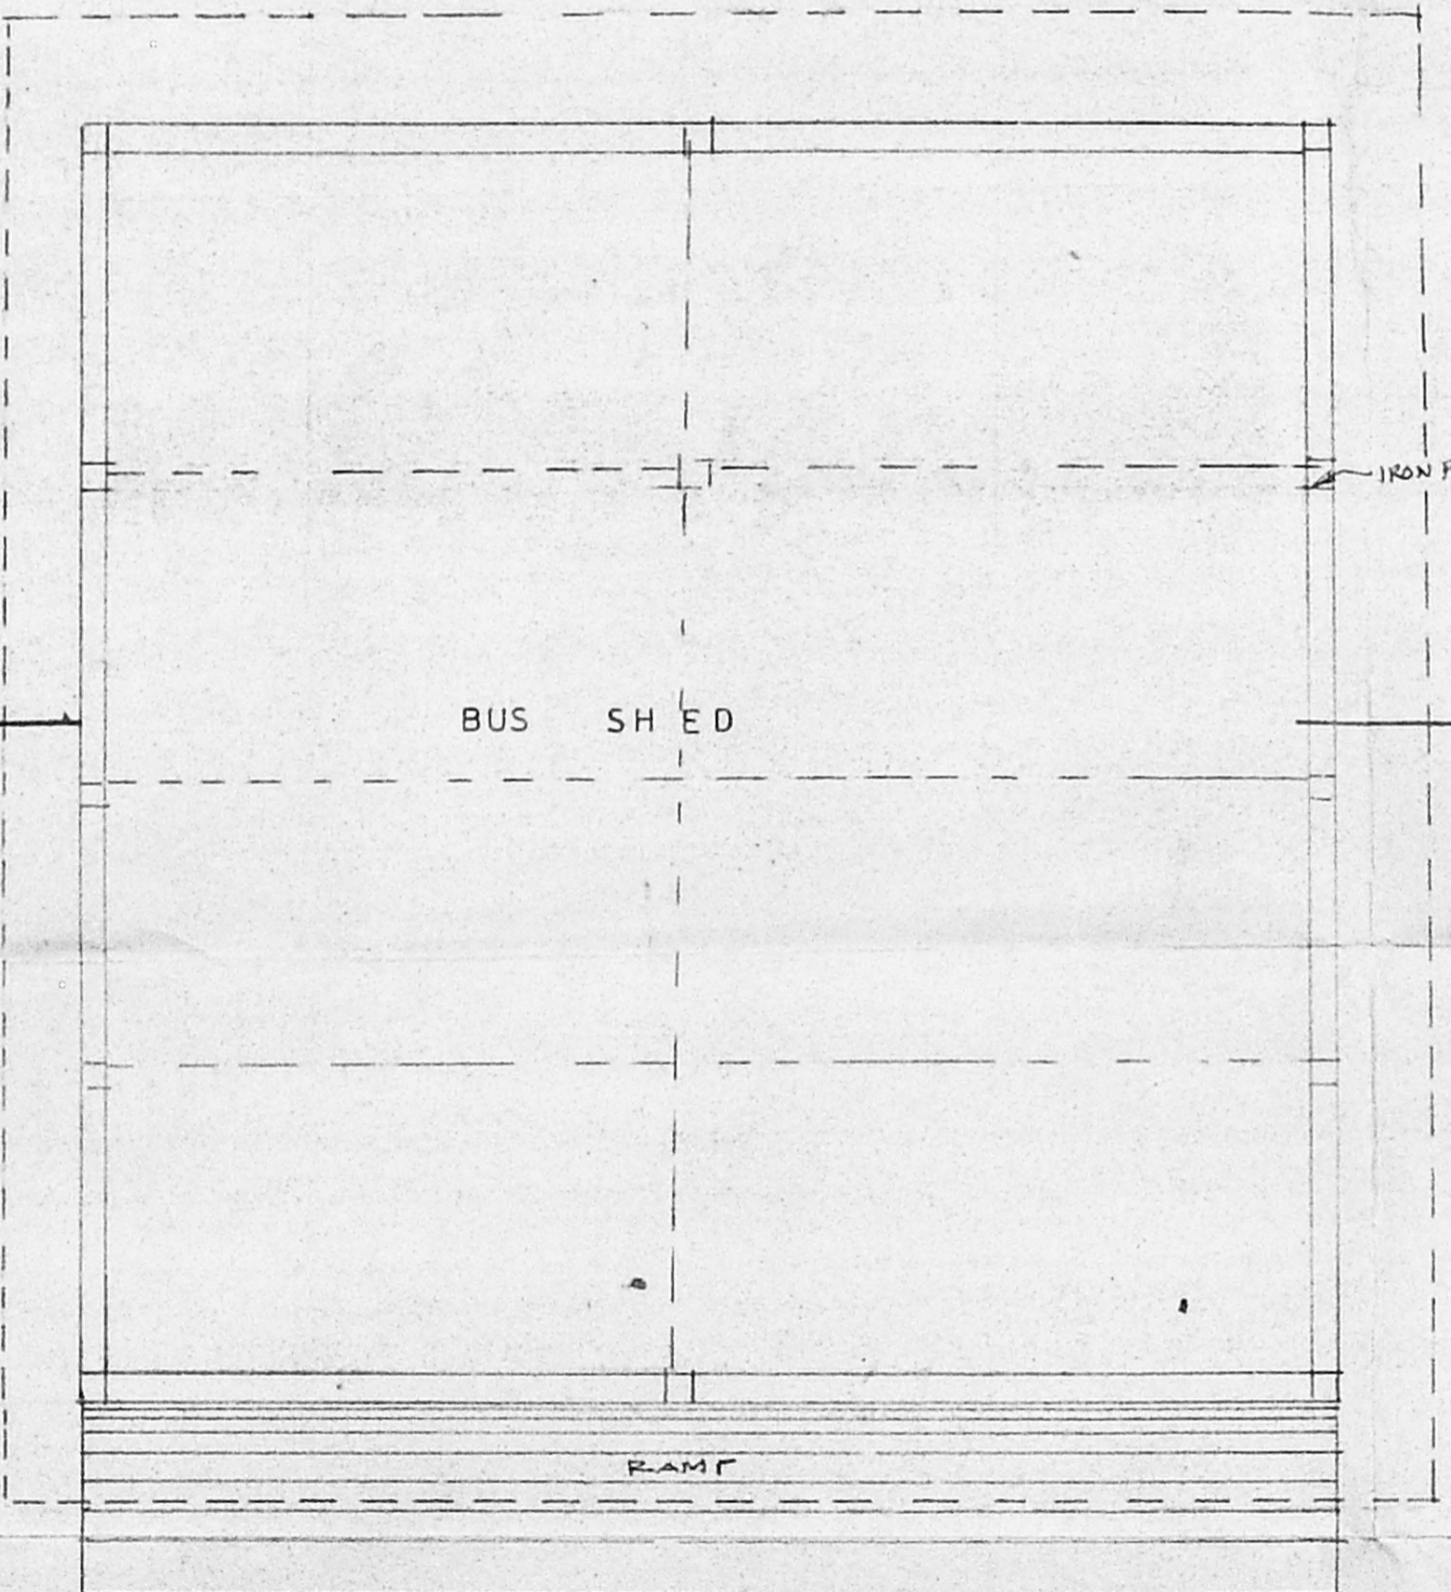

PLAN OF BUS SHED

K. Duraisamy

K. DURAISAMY, L.C.E.
Licensed Surveyor & Plumber,
CLAS

Corporation of Madras & Metro Water
U-43, ANNA NAGAR, MADRAS

LICENSED SURVEYOR

For RSL INDUSTRIES LTD

[Signature]
Director

SHEET NO 4/4

OWNER