


APPLY PERMIT NO. C/225824/73- A/B/55
APPROVED
 CHENNAI METROPOLITAN DEVELOPMENT AUTHORITY
 CHENNAI-600 008.
 27/8/58
 CA
 22/8

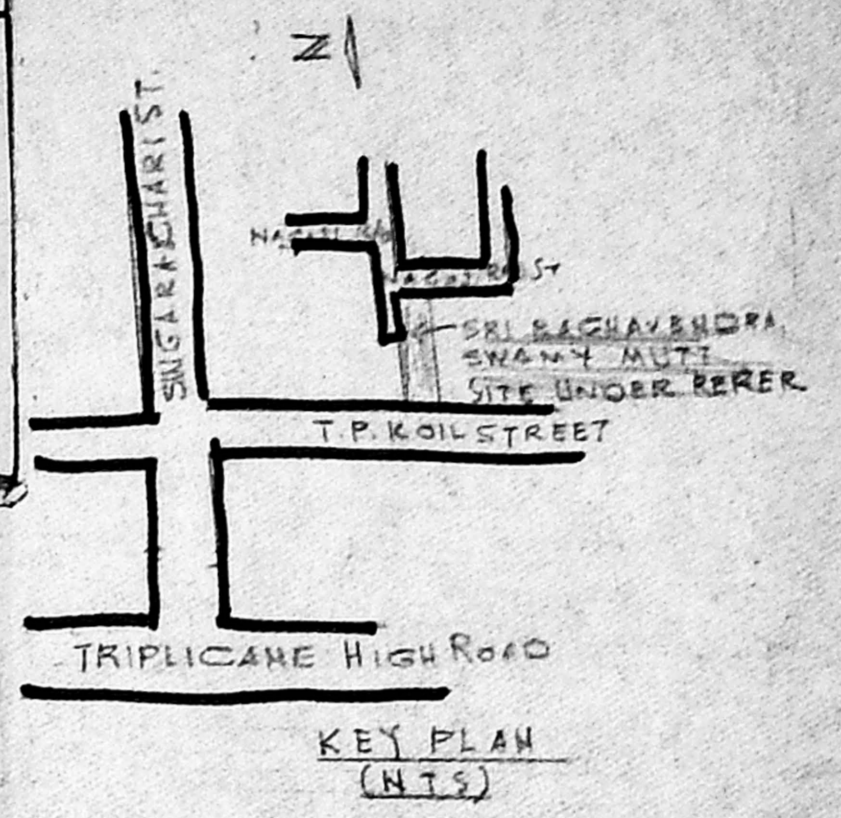

PLAN SHOWING THE PROPOSED CHANGE OF ROOF AT DOOR No. 7, T.P. KOIL STREET, R.S. No. 1828, BLOCK No. 35 OF SRI RAGHAVENDRA SWAMY MUTT, TRIPLICANE, MADRAS. CORPN. DN. No. 89, Z.G.

SCALE: 1/4" = 8 FT (1/100) SHEET 1

LEGEND

G.G.	GRILL GATE	1825 X 2425
D.O.	DOOR OPENING	1250 X 2225
D.	"	712 X 2134
W.	WINDOW	1325 X 1372
W.V.	"	314 X 1271
G.W.	GRILL WINDOW	1524 X 1320
V.	VENTILATOR	1250 X 612
D.O.	DOOR	1000 X 2134
O.	OPEN UPWARD	2440 X 3050

EXTENT OF PLOT: 7420 SFT / 36.220 SFT



FOR TERRACE PLAN & CROSS SECTION REFER SHEET 2 OF THIS DRAWING.

PROPOSED COLOR
 EXISTING COLOR
 ROAD COLOR
 SITE COLOR

SCALE: 1" = 50'
 DATE: 3.6.57


OWNER: **SRI RAGHAVENDRA SWAMY MUTT BRANCH CHENNAI - 600005**

LICENSED SURVEYOR
A. ARUNACHALAM D.C.E.
 CORPORATION LICENSED SURVEYOR
 2, RAGHAIKONATH SWAMY MUTT, SALIGRAMAM, MADRAS-600093.
 OFFICE: HOUSE PLAN NO. 1828, 30/25, T.P. KOIL STREET, CHENNAI-600005.

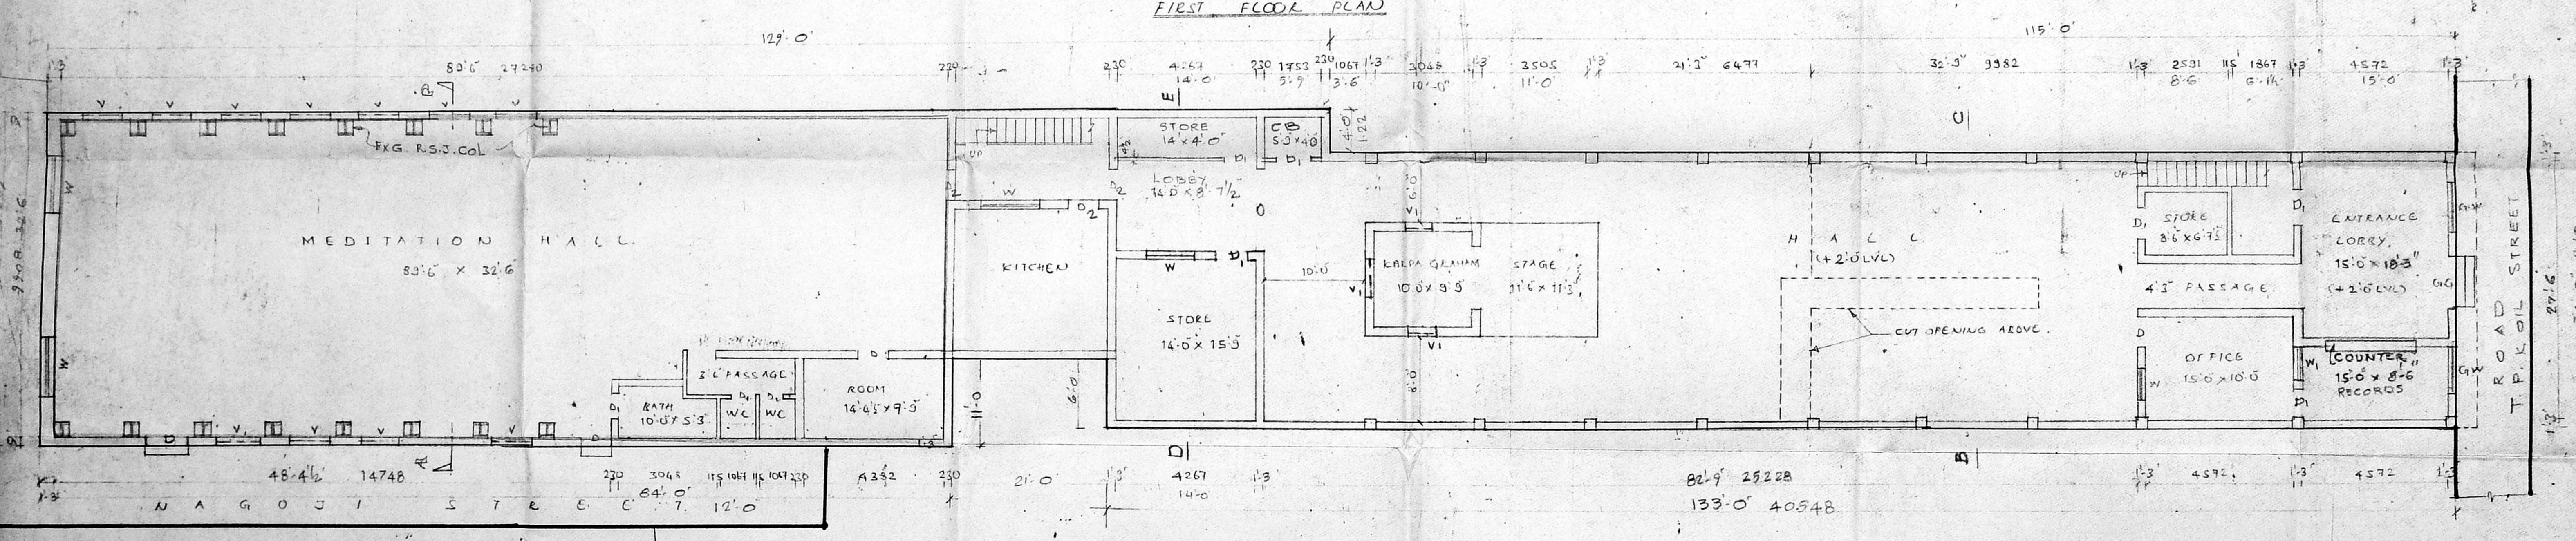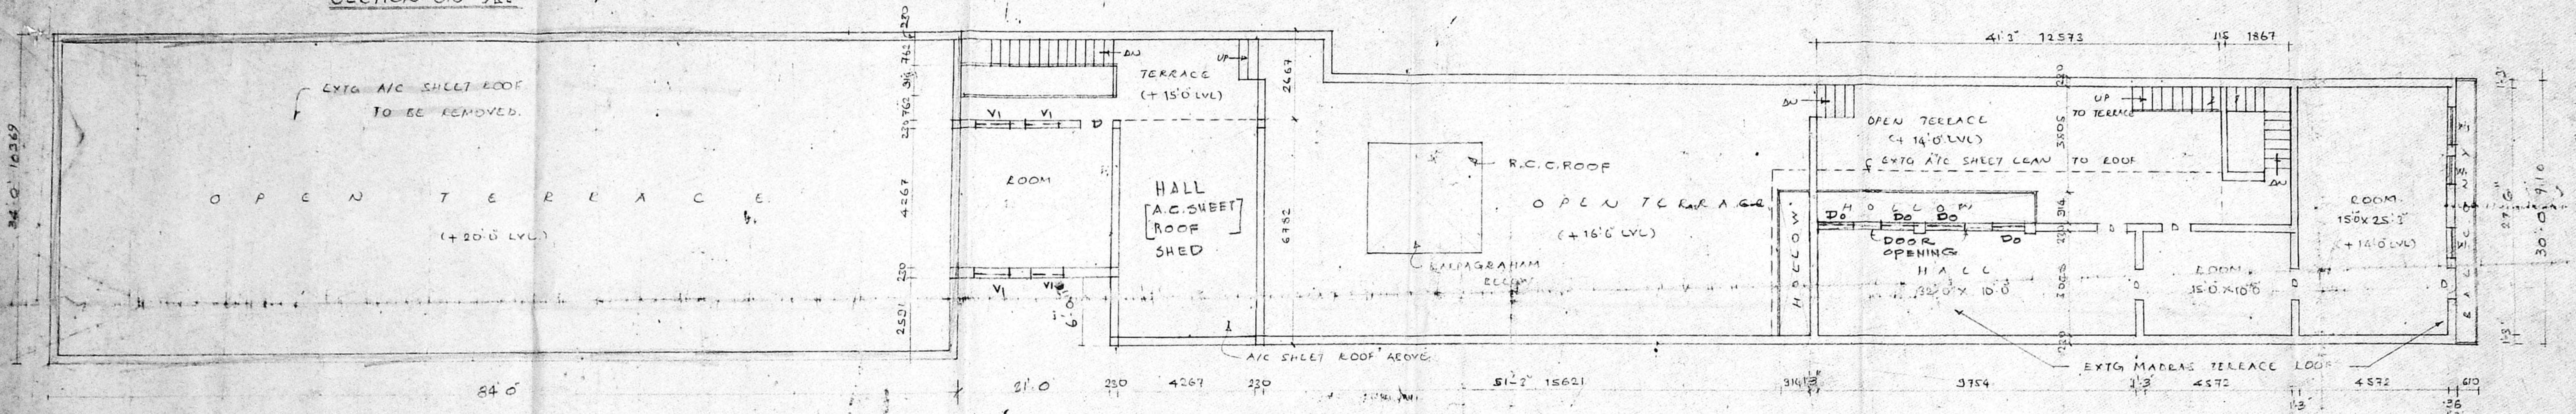


EXG. HOUSE


GROUND FLOOR PLAN

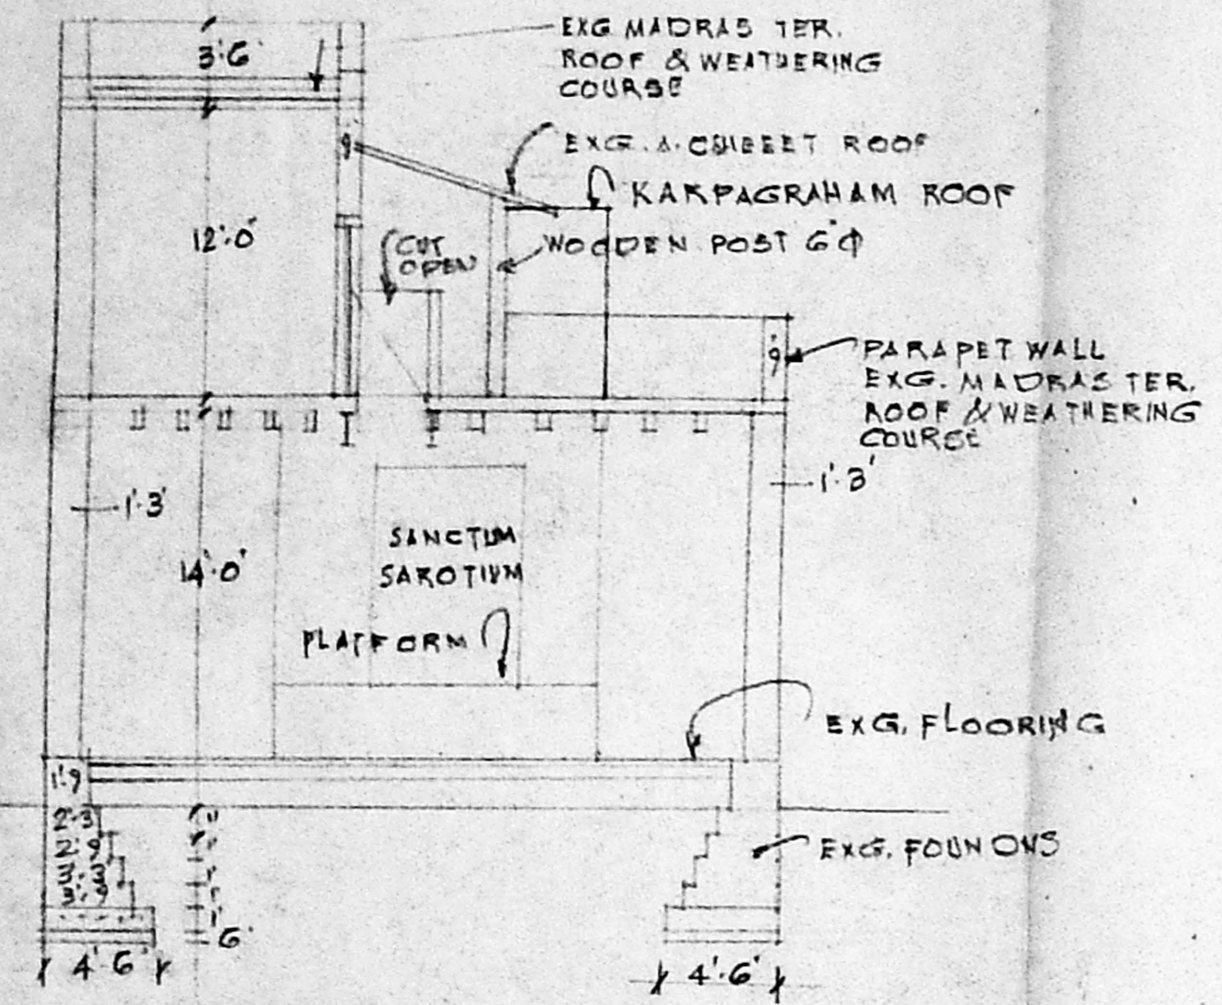

SECTION ON BC.

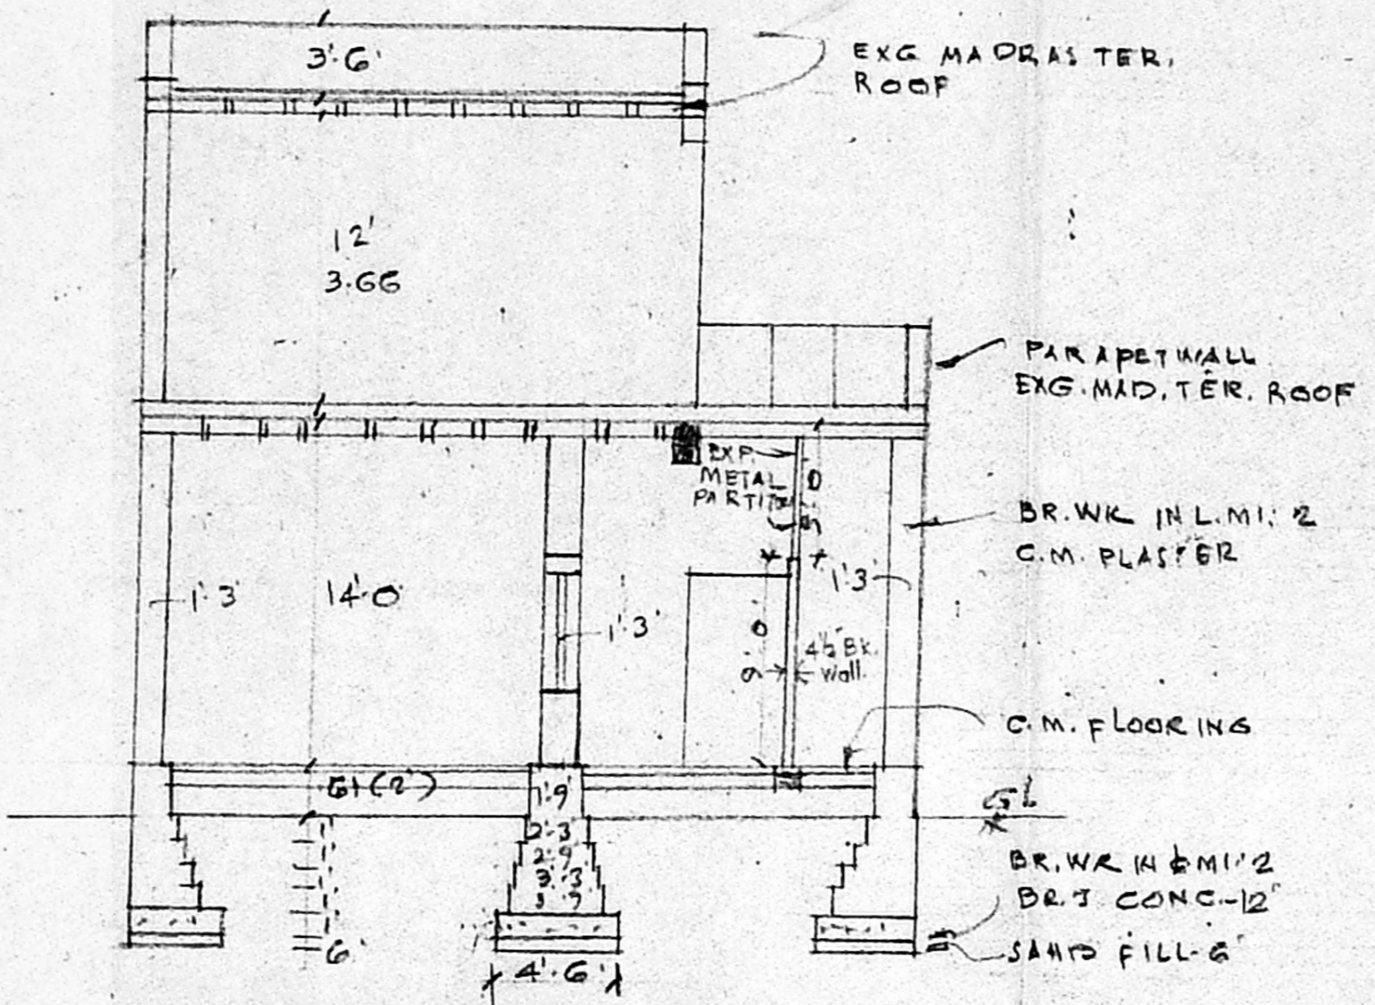

SECTION ON DE.

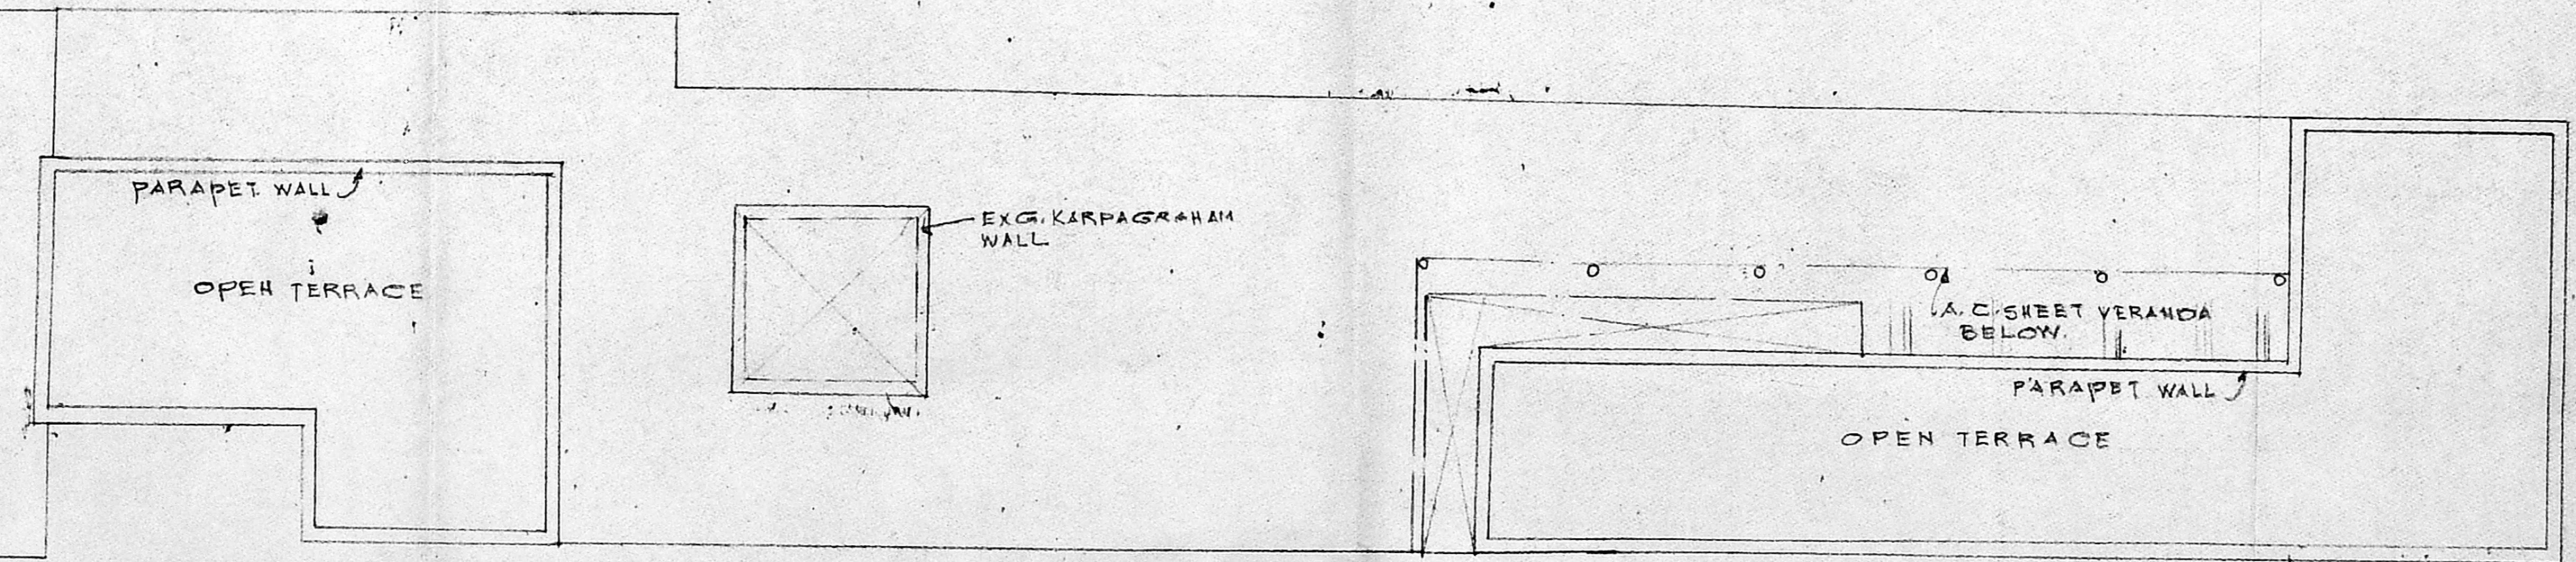

TERRACE FLOOR PLAN (FIRST FLOOR ROOF)

Planning Permit No. C/625824/73 - 13/13/58
APPROVED
 SUBJECT TO THE CONDITIONS IN THIS OFFICE LETTER.
 No. C4/13867/58 Date - 8-78
 FOR MEMBER SECRETARY
 CHENNAI METROPOLITAN
 DEVELOPMENT AUTHORITY
 CHENNAI-600 008.

27/8/58
 27/8/58

PLAN SHOWING THE PROPOSED CHANGE OF ROOF AT DOOR No. 7, T.P. KOIL STREET, R.S. No 1828, BLOCK No. 35, OF SRI RAGHAVENDRA SWAMY MUTT, TRIPLICANE, MADRAS-5 CORPH. D.N. 89, Z: 6 SCALE: 1 IN = 8 FT. SHEET 2.

FOR GROUND FLOOR, FIRST FLOOR PLAN & OTHER SECTION DETAILS SEE SHEET 1 OF THIS DRG

[Signature]

OWNER
 NANJAN GUD SRIRAGHAVENDRASWAMY
 MUTT-BRANCH
 CHENNAI-600005

[Signature]

PH: 4631519
 A. ARUNACHALAM DCE.
 CORPORATION LICENSED SURVEYOR
 2, KALAIAGAR KARUNANIDHI ROAD
 SALI GRAMAM, MADRAS-600093

LICENSED SURVEYOR