


① OLD APPROVAL No C/PP/58/89 DATED 1-2-89 Ln No C-7367/87
 ② APPROVAL No P.P-270 DATED 8-95 Ln No A4. 3687/95
 BUILDING PERMISSION D. Disc No 3687/95 P.P.A No 270/95


Planning Permit No C/22861/9/99
APPROVED
 SHEET TO THE CONDITIONS IN THIS OFFICE LETTER.
 No. 12495/98
 2-89
 FOR MEMBER SECRETARY
 CHENNAI METROPOLITAN
 DEVELOPMENT AUTHORITY
 CHENNAI-600 008.

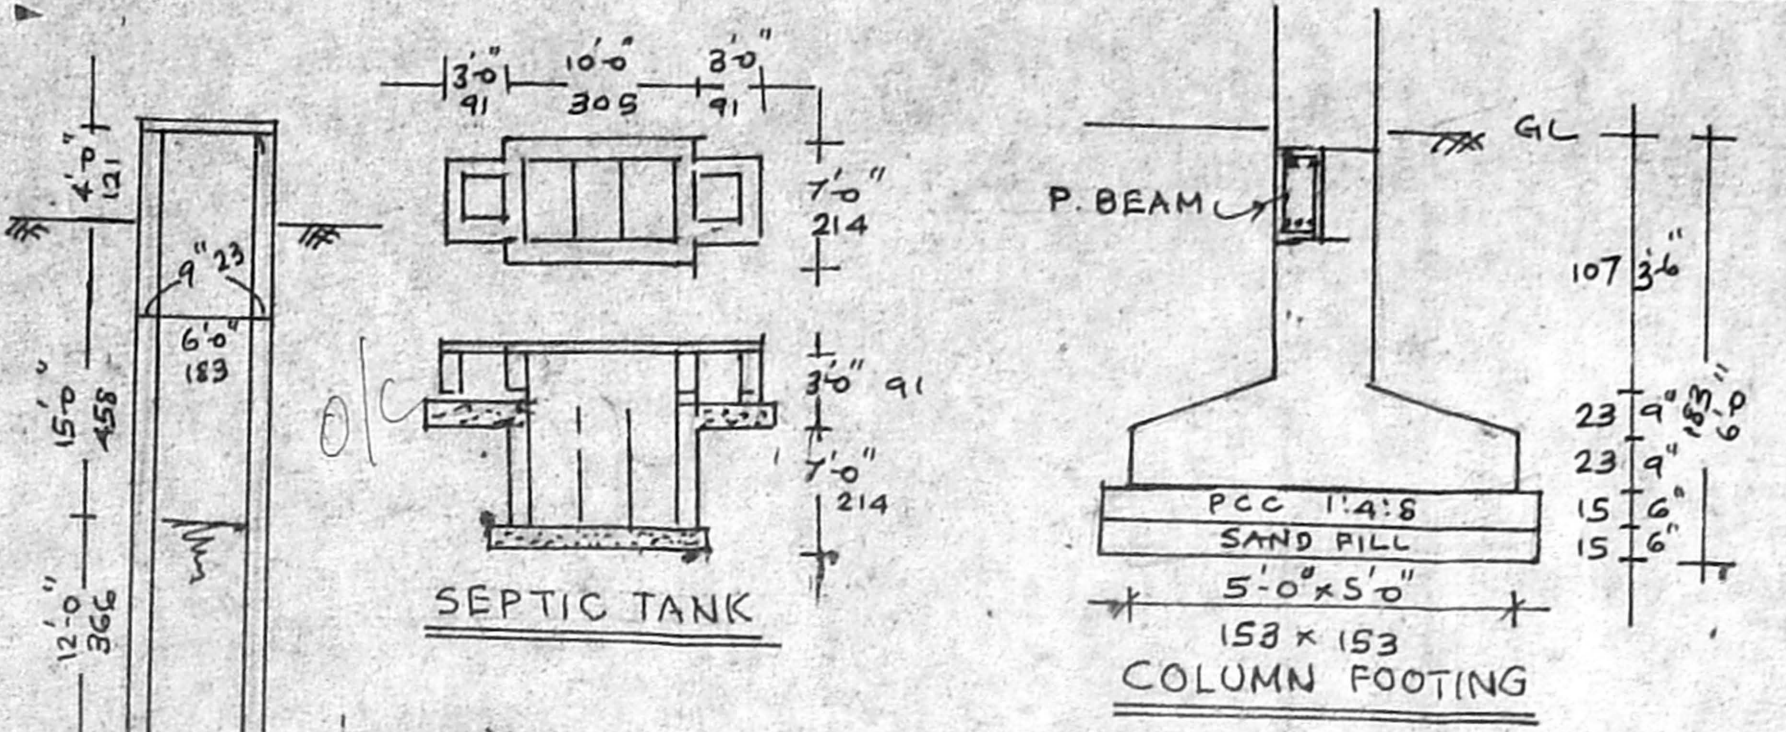


KARTHIKEYAPURAM CO-OPERATIVE
 BUILDING SOCIETY LTD
 J. J. 345.
 PLAN SHOWING THE PROPOSED
 COMMUNITY HALL / OFFICE
 AT SURVEY No 182, MADIPAKKAM,
 VILLAGE SAIDAPET TALUK,
 CHINGLEPUT DISTRICT
 S.T. THOMAS MOUNT, PANCHAYAT
 UNION.

CMDA 'C' / PP No. 1
 C. No. 24 / 184 95/88
 SCALE 1:100
 SCHEDULE OF JOINERIES


C.G.	COLLAPSIBLE GATE	8'0" x 7'0"	244 x 214
M.D.	DOOR (MAIN)	8'0" x 7'0"	244 x 214
D.	DOOR	4'0" x 7'0"	121 x 214
D1	DOOR	3'0" x 7'0"	91 x 214
D2	DOOR	2'6" x 7'0"	76 x 214
W	WINDOW	4'4" x 4'0"	136 x 121
W1	WINDOW	3'3" x 4'0"	100 x 121
V	VENTILATOR	3'0" x 2'0"	91 x 61

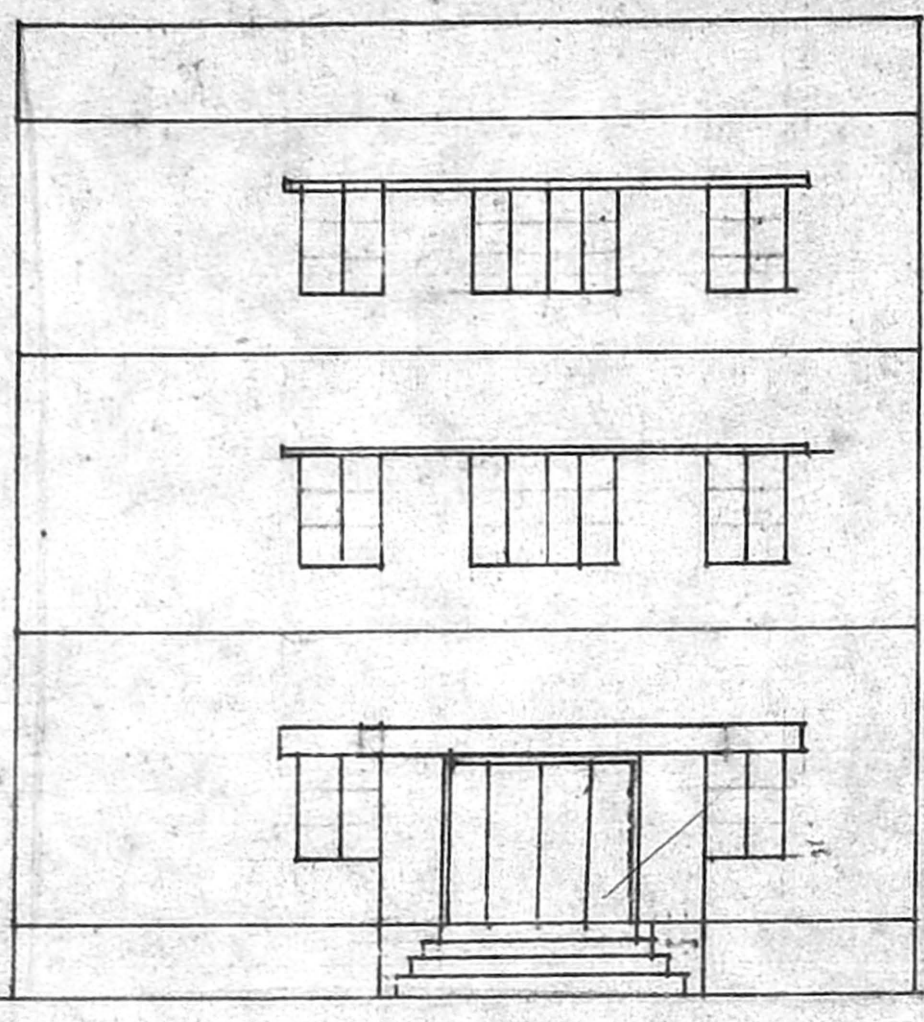


FRONT ELEVATION

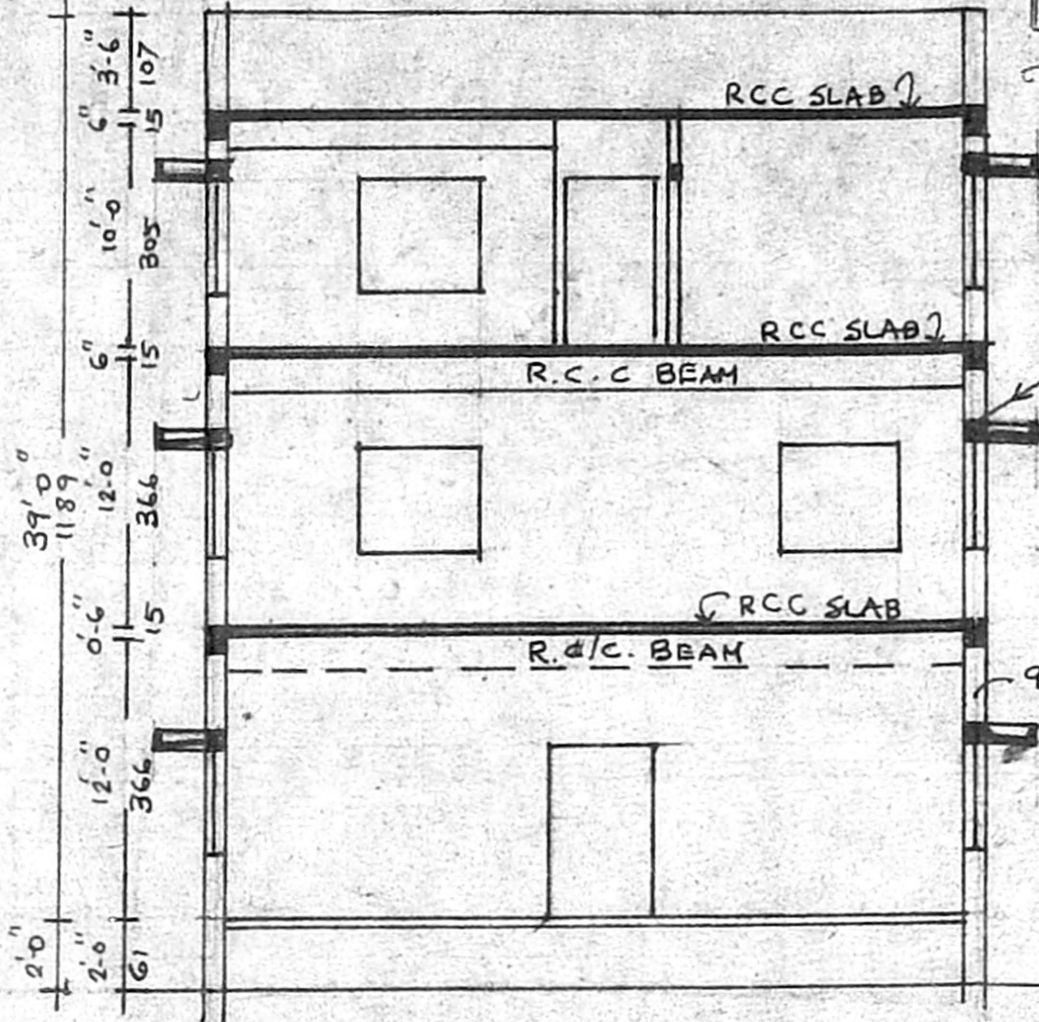


SECTION A-A

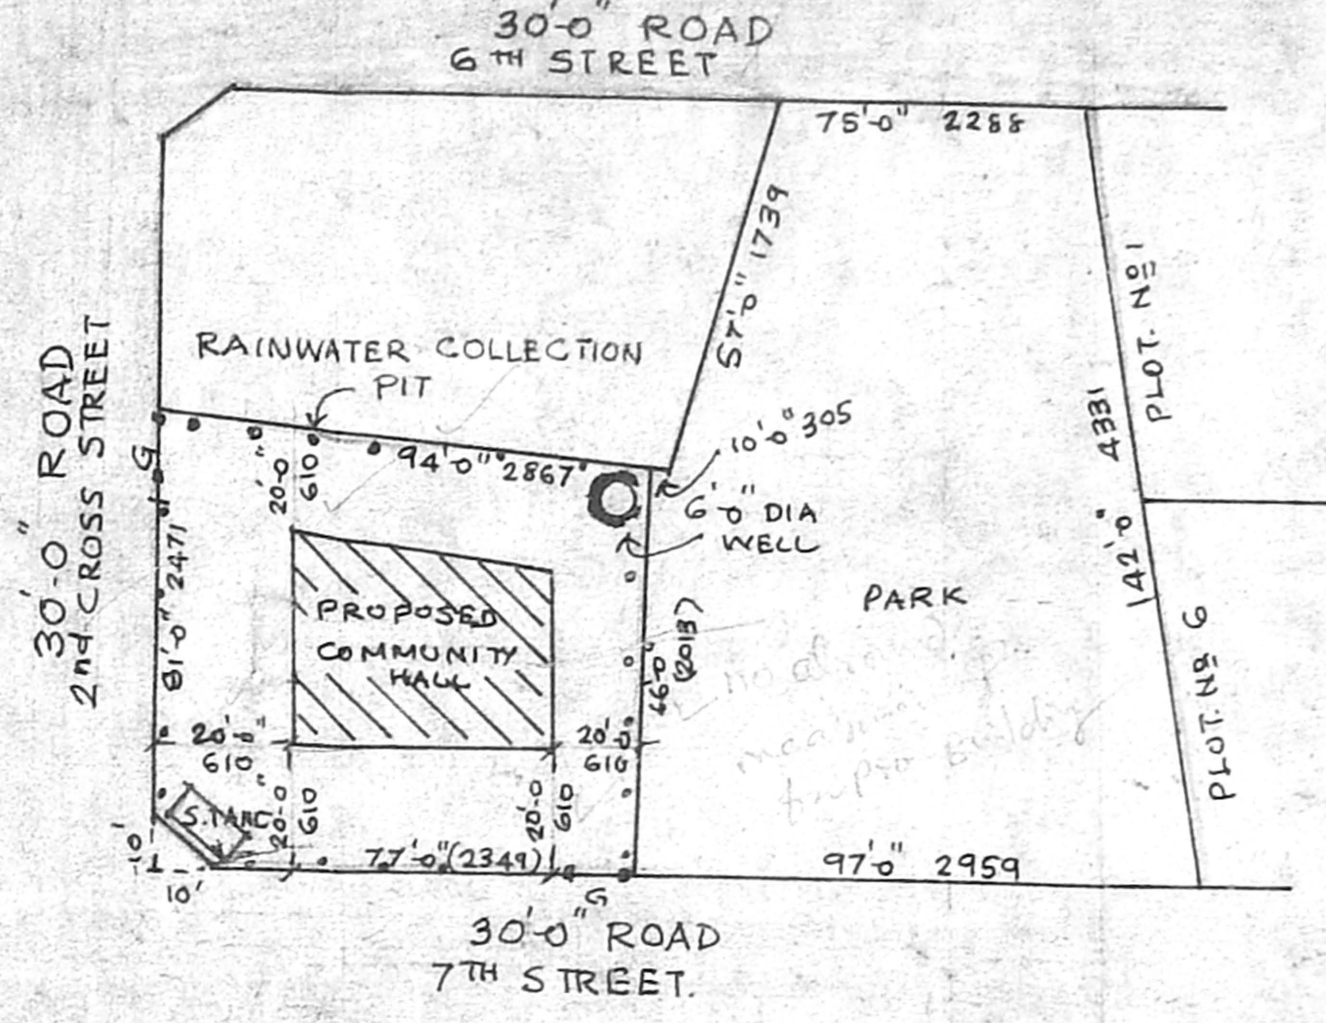


KEY PLAN
 (NOT TO SCALE)
 APPD. No L.P.H./DTP No 94/64

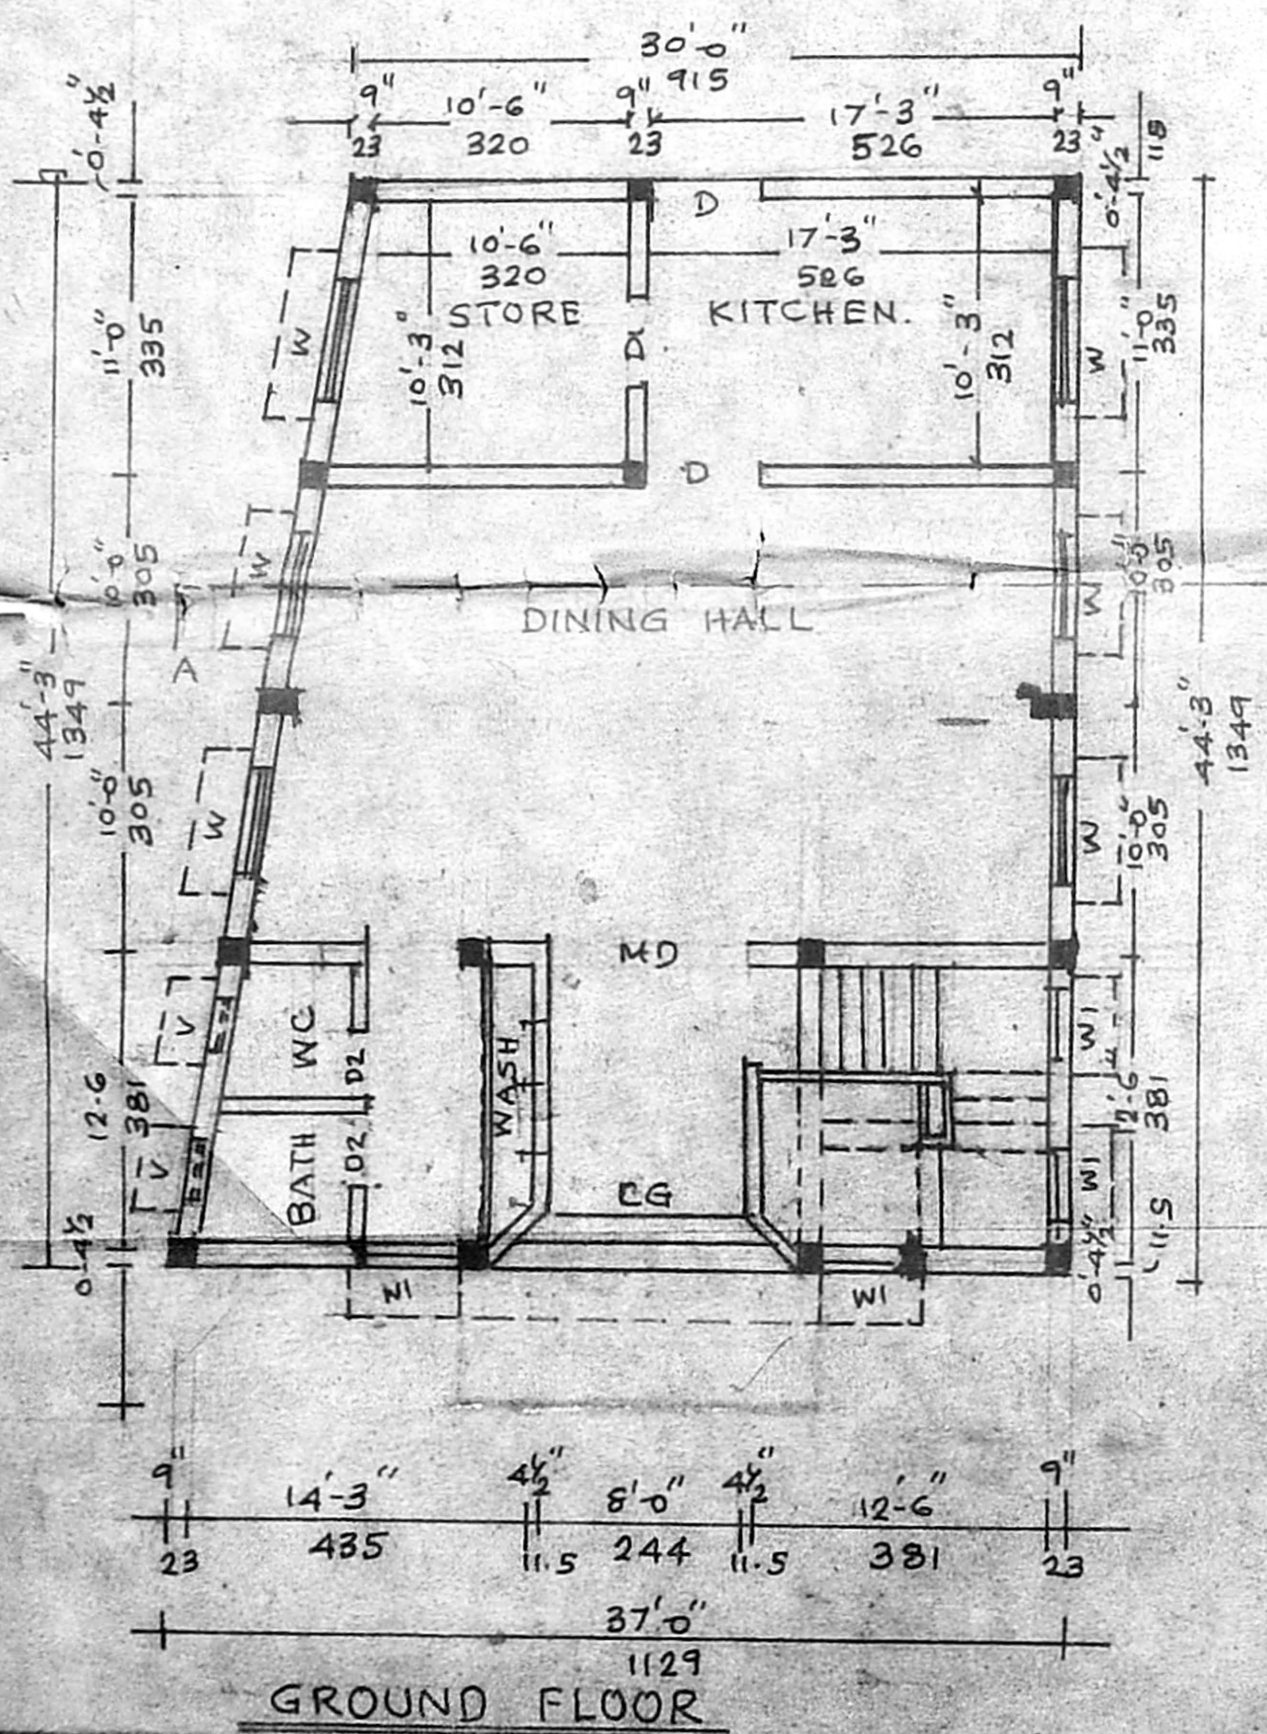

GROUND FLOOR

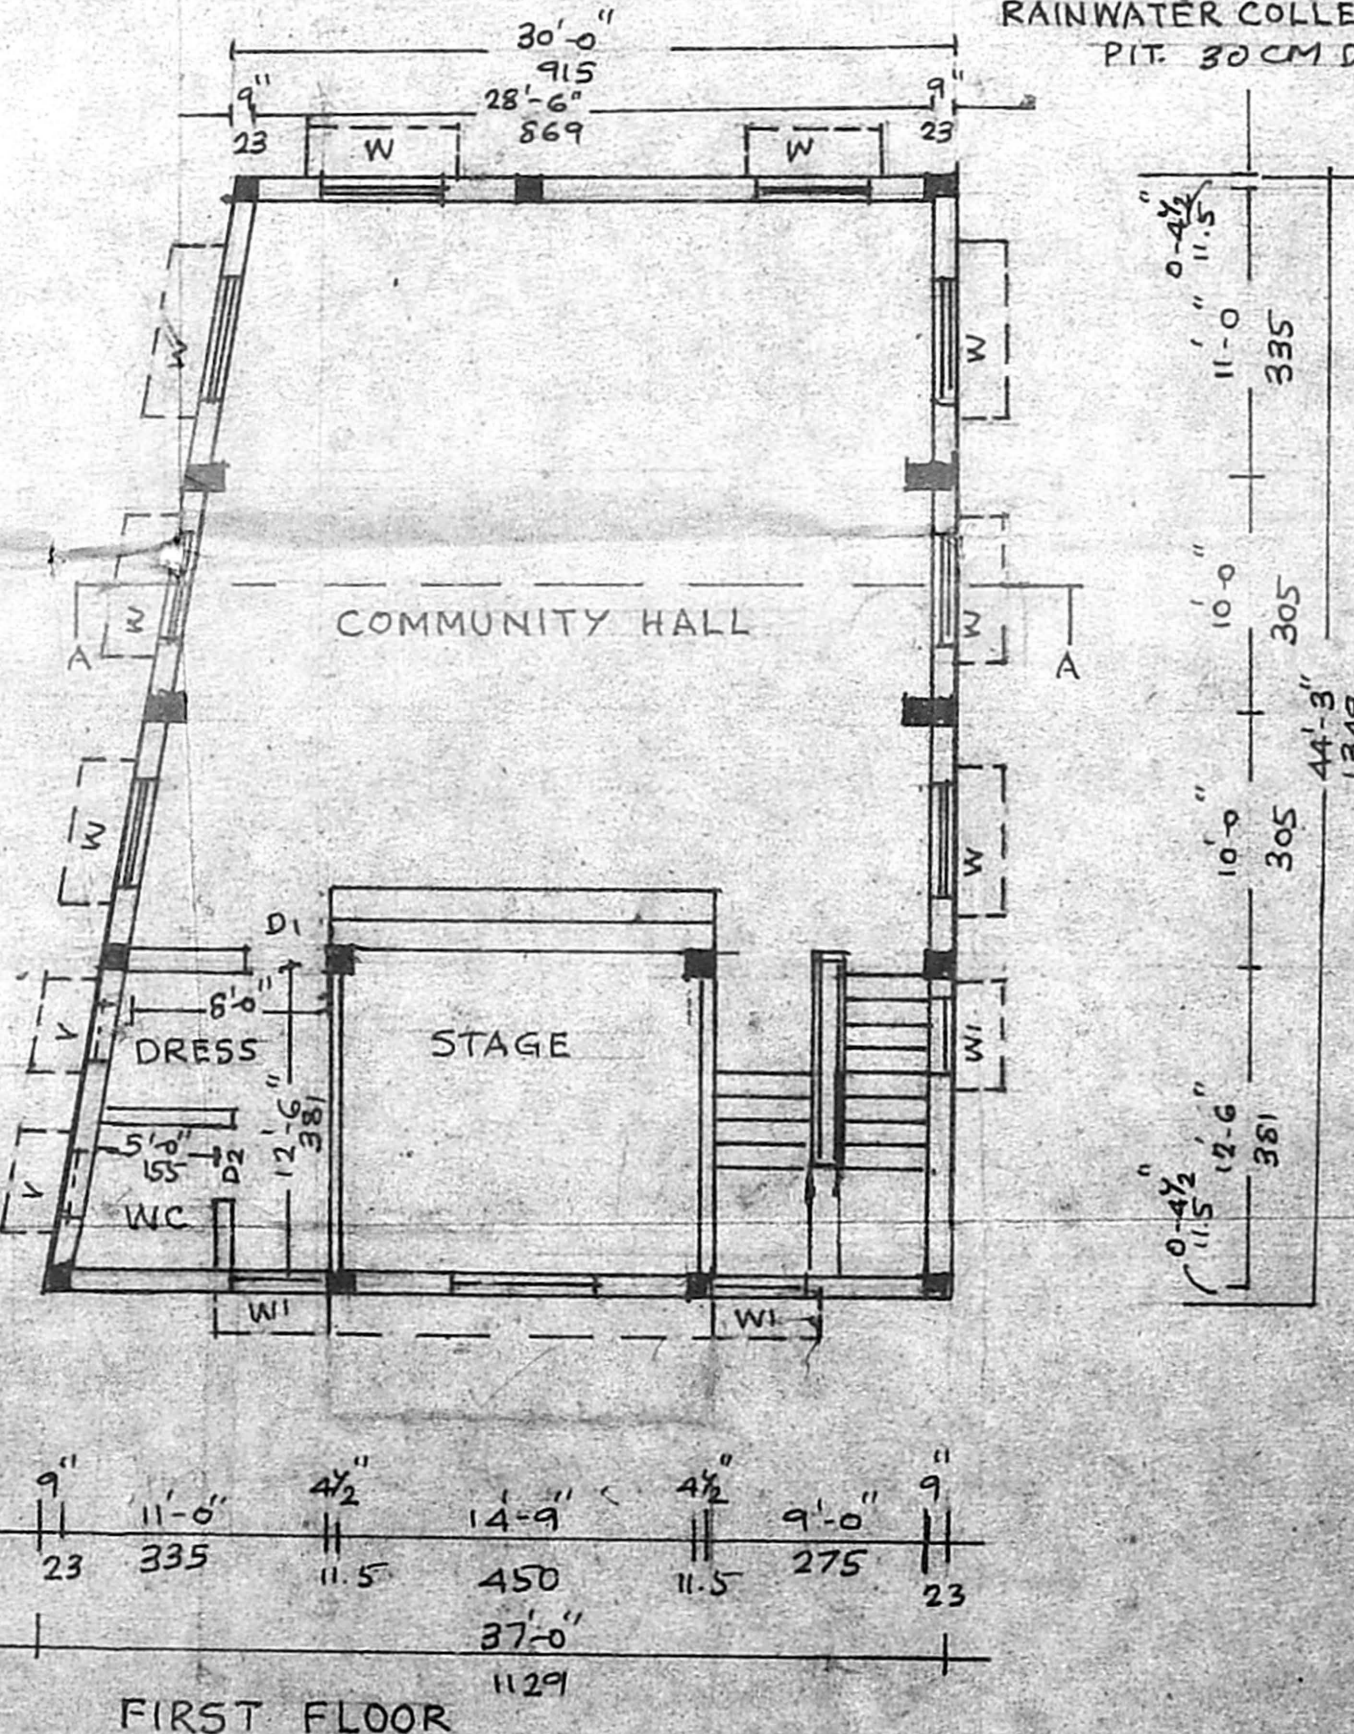

FIRST FLOOR

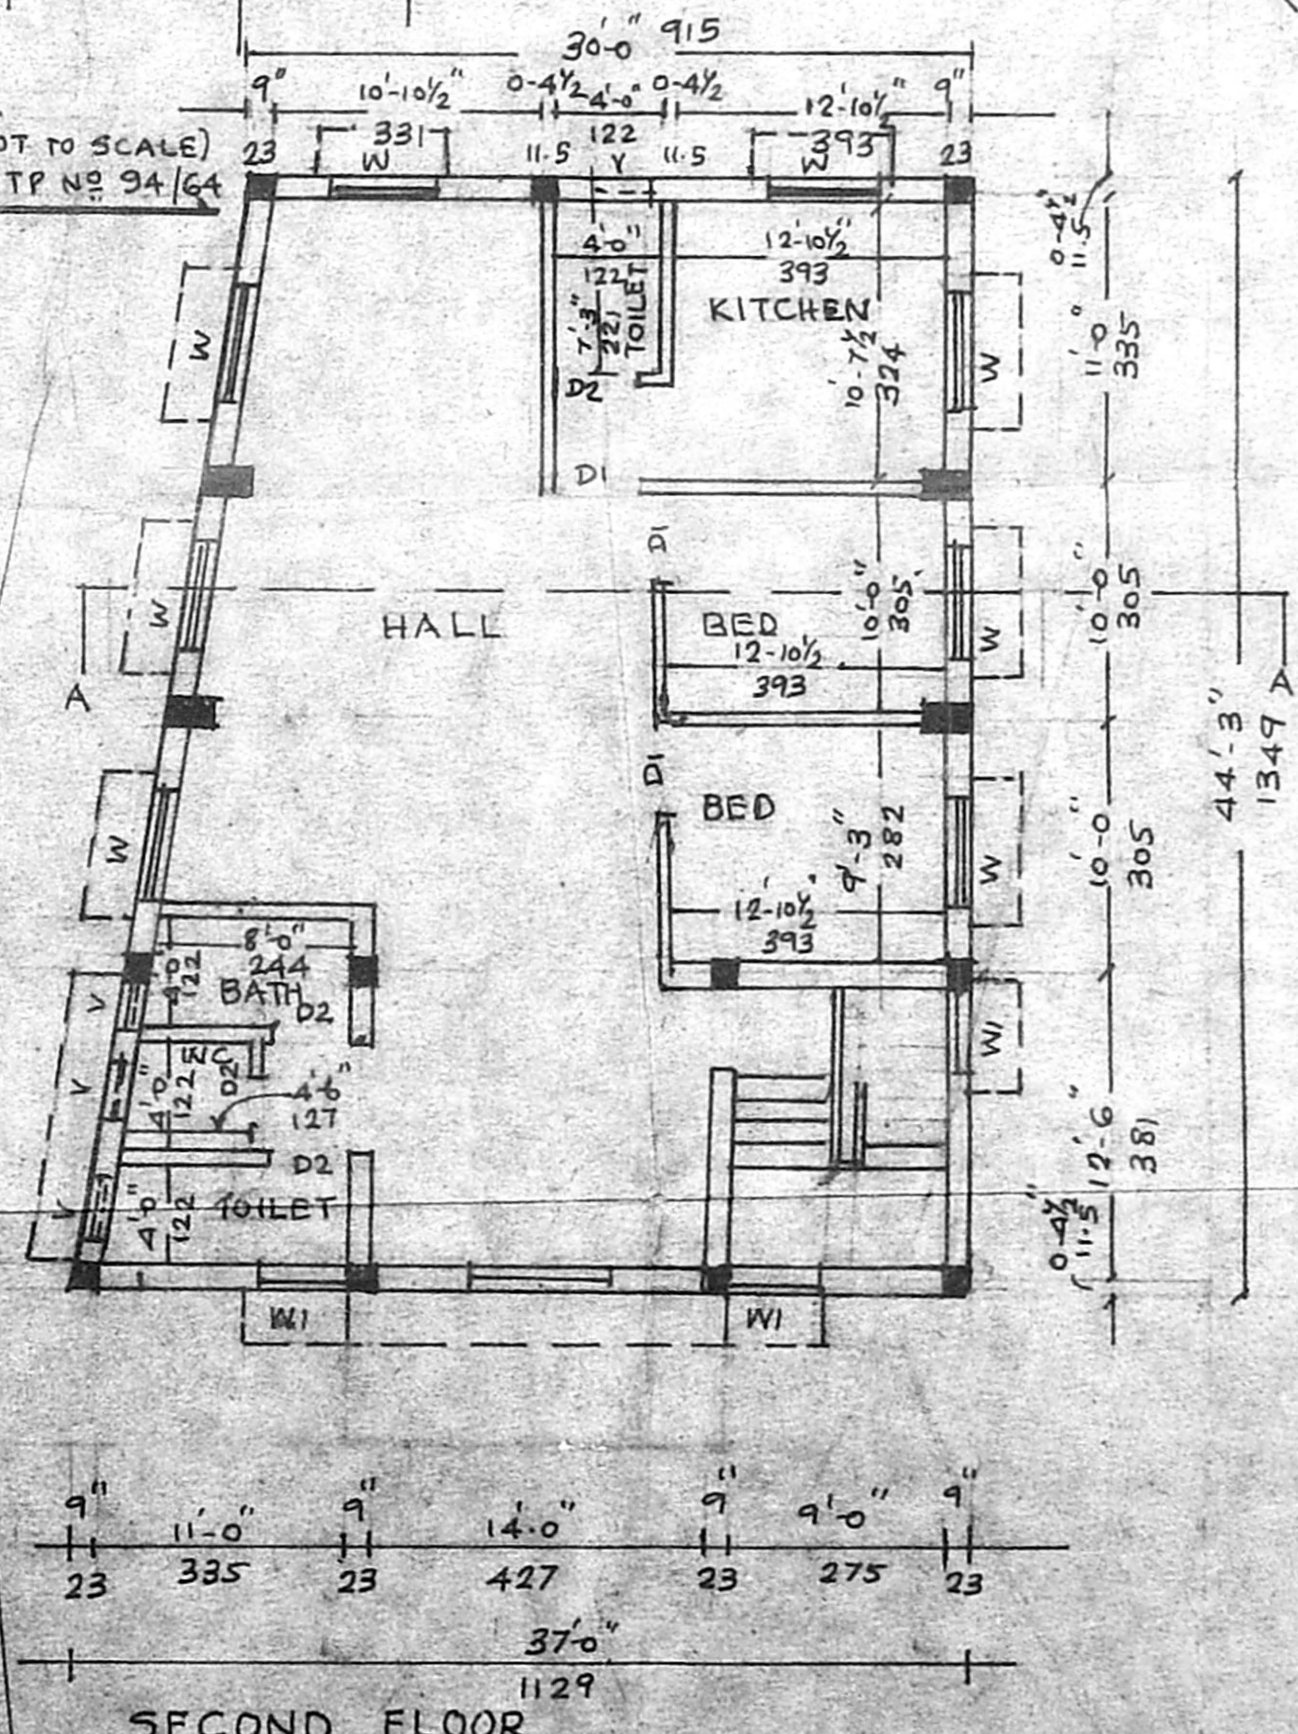

SECOND FLOOR

AREA DETAILS

EXTENT OF PLOT	SQ. FT	SQ. M
EXTENT OF PLOT	5917 SQFT	549.90
PLINTH AREA		
GROUND FLOOR	1482.4	137.77
FIRST FLOOR	1482.4	137.77
SECOND FLOOR	1482.4	137.77
TOTAL	4447.0	413.31

SECRETARY
 The Karthikeyapuram Co-operative
 Building Society Ltd., J.J. 345.

OWNER

P. Sathyanarayana
 P. Sathyanarayana,
 LICENSED SURVEYOR,
 Tandur Municipality,
 No. 334, Medavakkam Main Road
 (Near Indian Bank)
 Medavakkam, Madras-91.
 LICENSED SURVEYOR