

CMDA 'C' / PP No. 1
 C. No. 4/4658/88
 Asst. ...
 Serutim ...
 PART I ...
 PART II 26/6/88
 A.P. - MOOLAKADAI JUNCTION D.P.







STATEMENT OF AREA



EXISTING CLASSROOM BLOCK	389.60
PROPOSED GROUND FLOOR	301.64
PROPOSED FIRST FLOOR	197.45
PROPOSED TOTAL PLINTH AREA	499.09
TOTAL PLINTH AREA	800.69
PLOT AREA	2555.71
PLOT COVERAGE	69.124
FSI ALLOWED	1.5
FSI ACHIEVED	0.347

SPECIFICATIONS


- FOUNDATION : BRICKWORK IN 1:5 OVER A LAYER OF P.C.C 1:4:8
- SUPER STRUCTURE : R.C.C COLUMN, R.C.C SLAB AND R.C.C BEAM WITH BRICK WALL
- FLOORING : GRANO, MOSAK, KOTHA AND CERAMIC TILE AS SPECIFIED
- JOINERY : BEST QUALITY TEAK WOOD
- ROOF FINISHES : 1:2:4 R.C.C SLAB
- INTERIORS PAINTED WITH PLASTIC EMULSION AND EXTERIORS WITH CEMENT PAINT
- ALL DIMENSIONS IN MM

COLOUR INDEX

      
-  PROPOSED
-  SITE BOUNDARY
-  ROAD
-  SEWAGE LINE
-  EXISTING
-  WATER SUPPLY

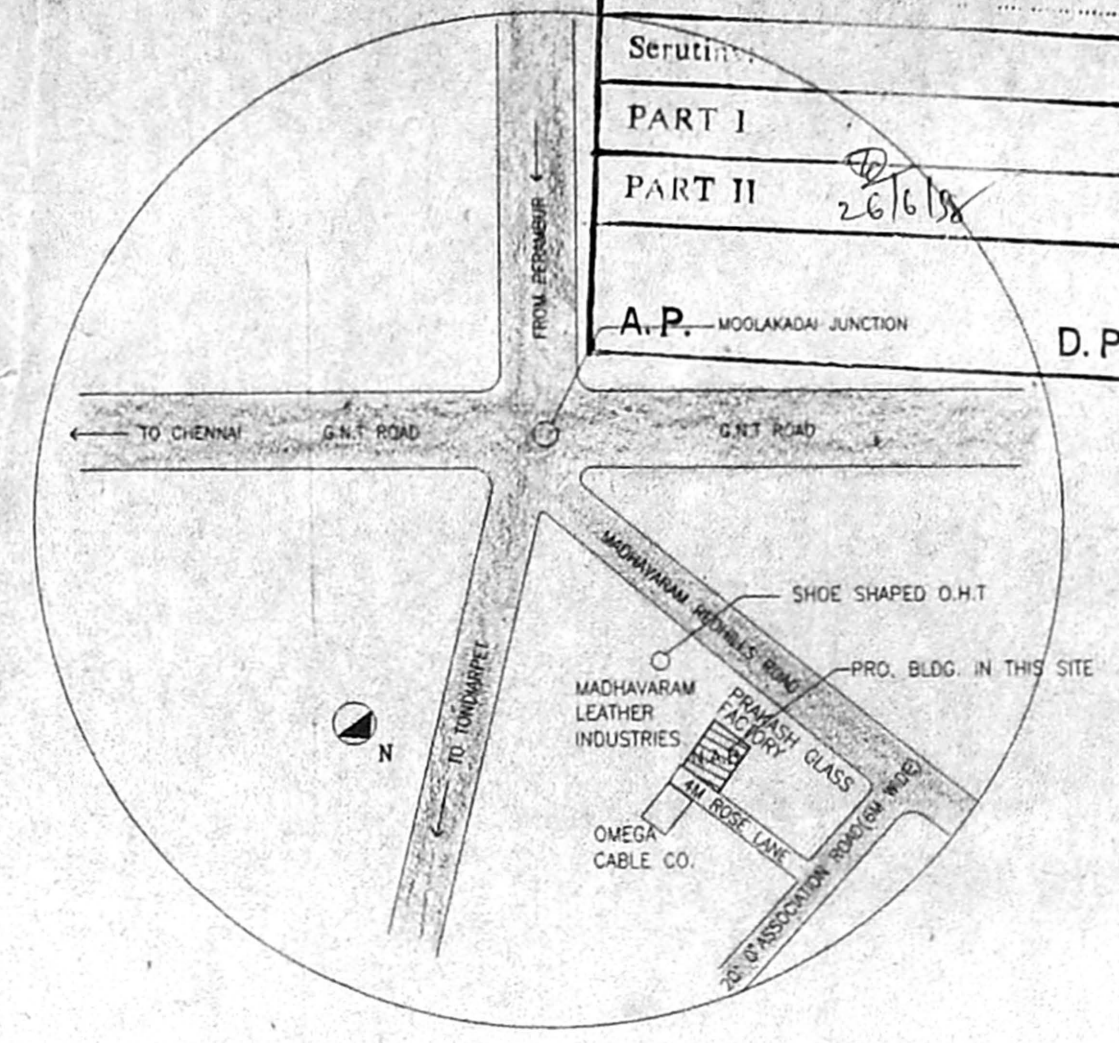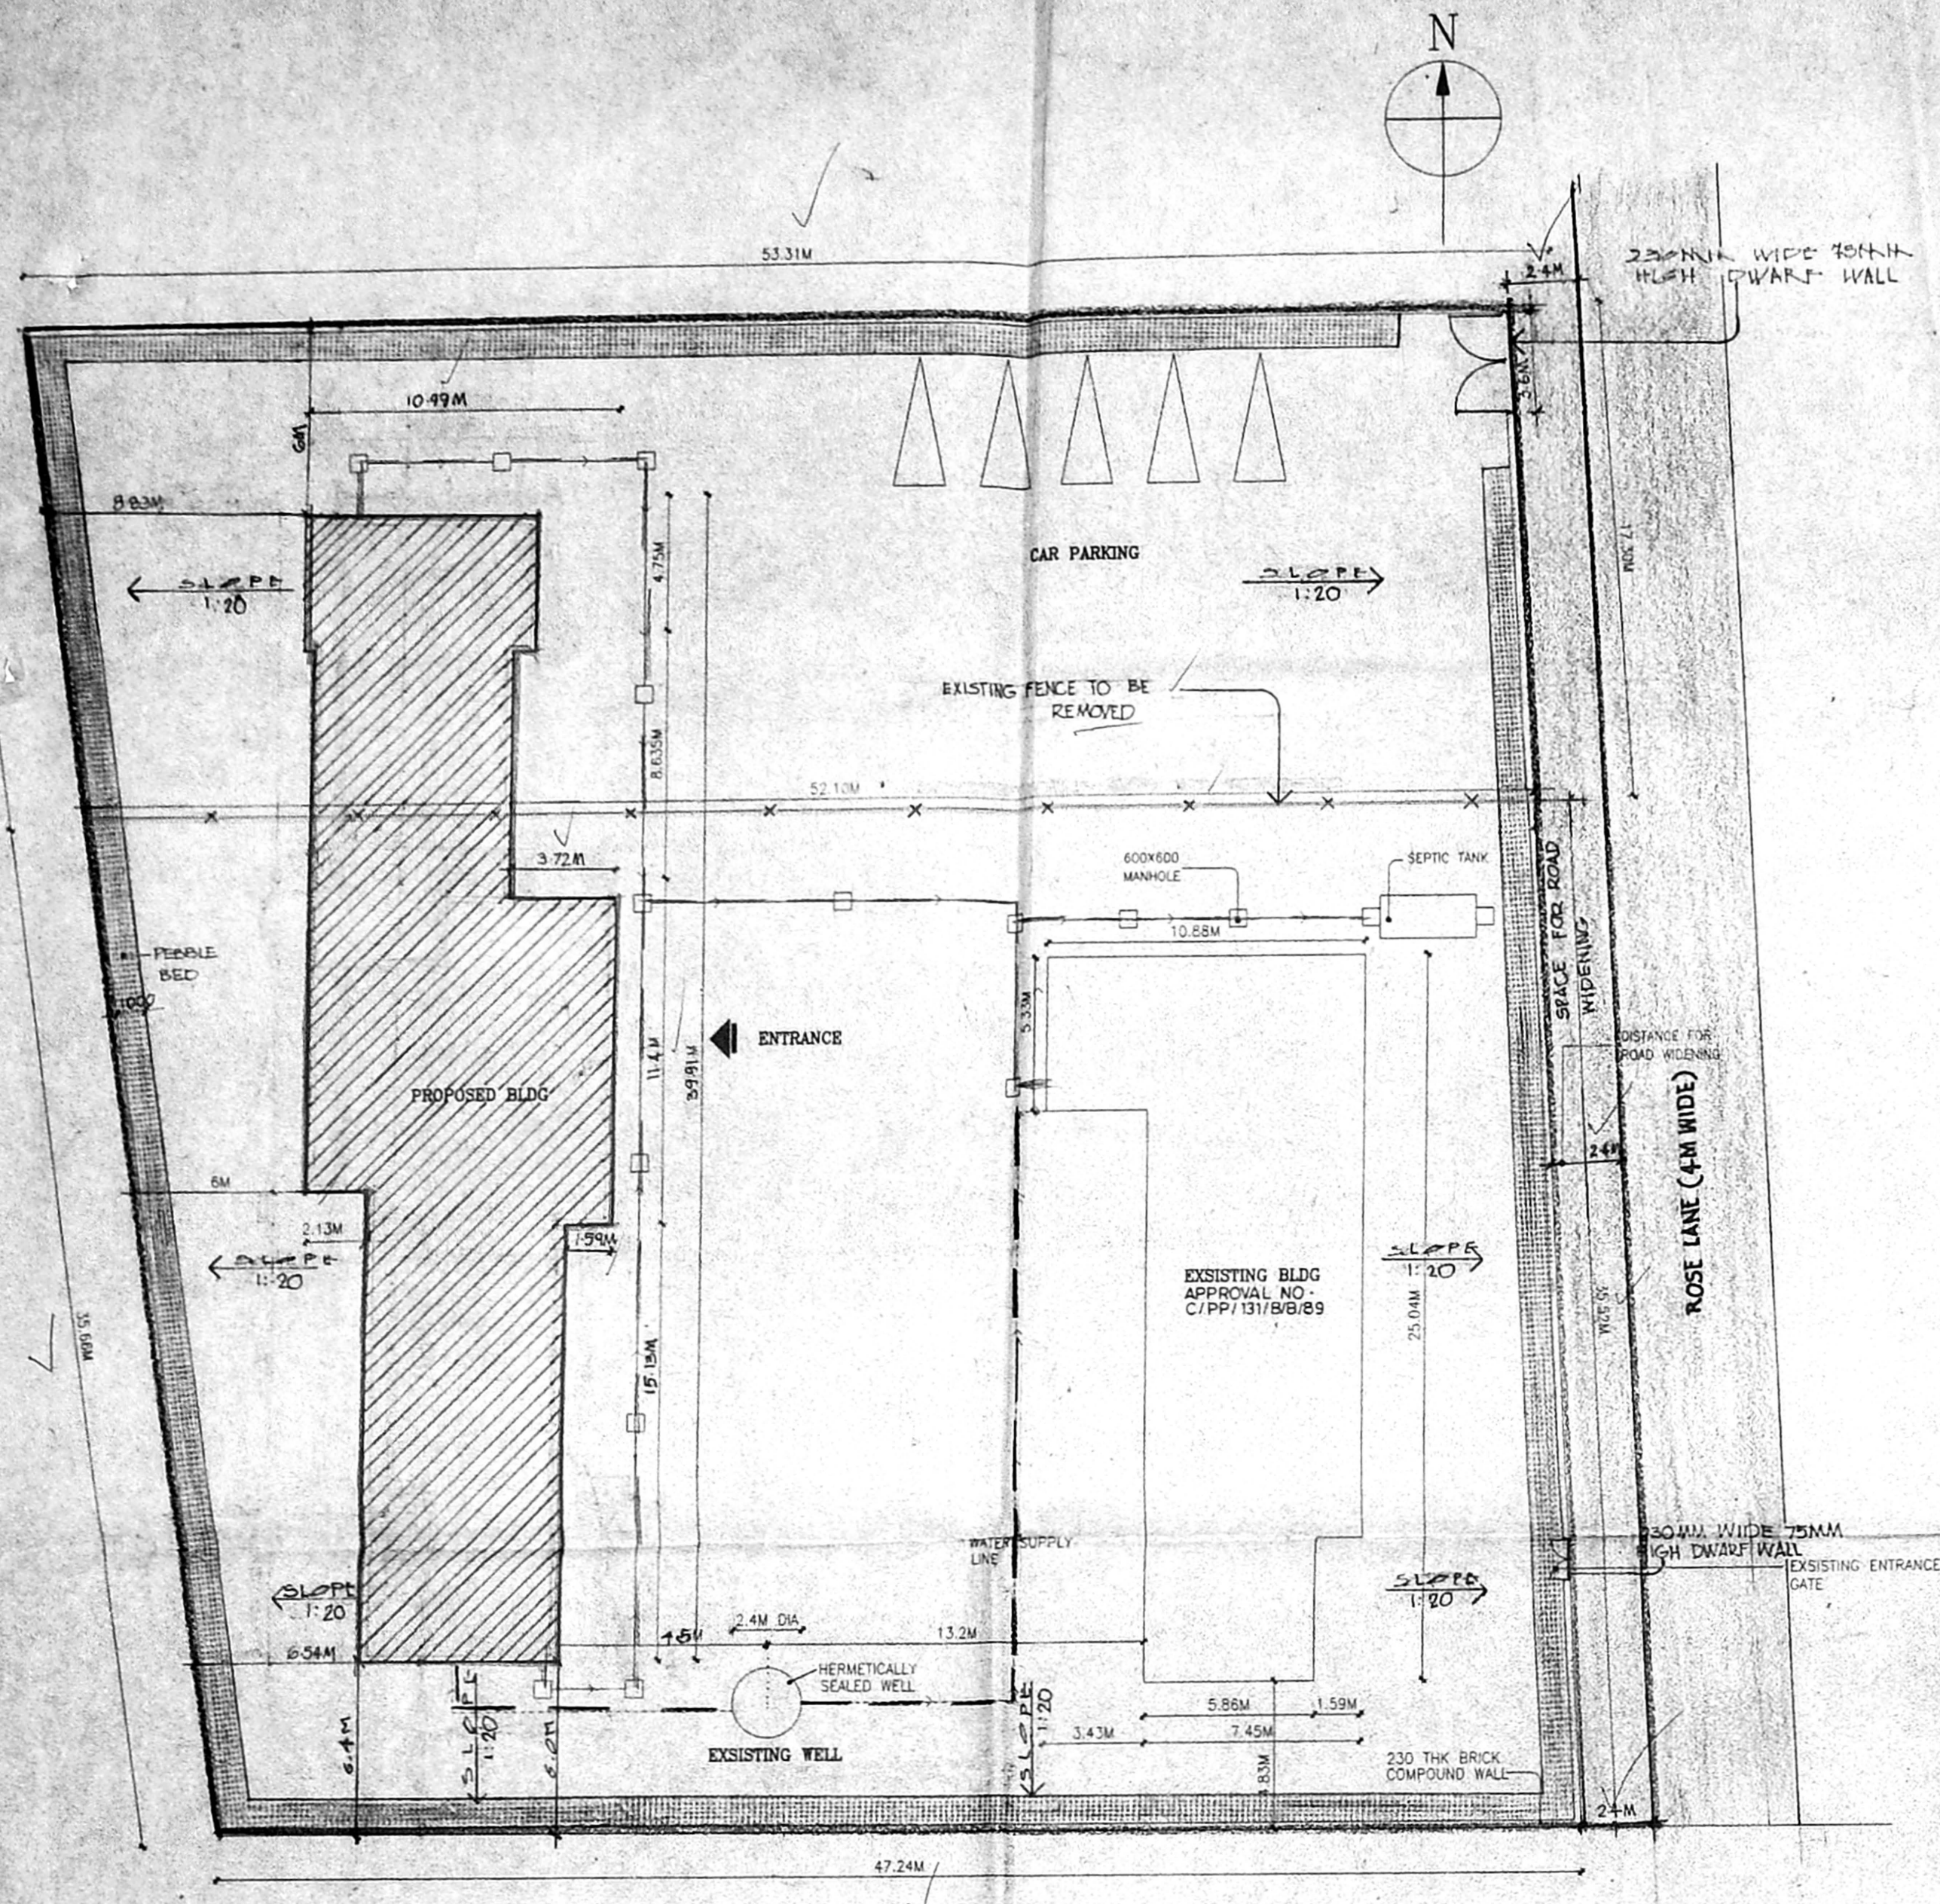


TOPO PLAN
NOT TO SCALE

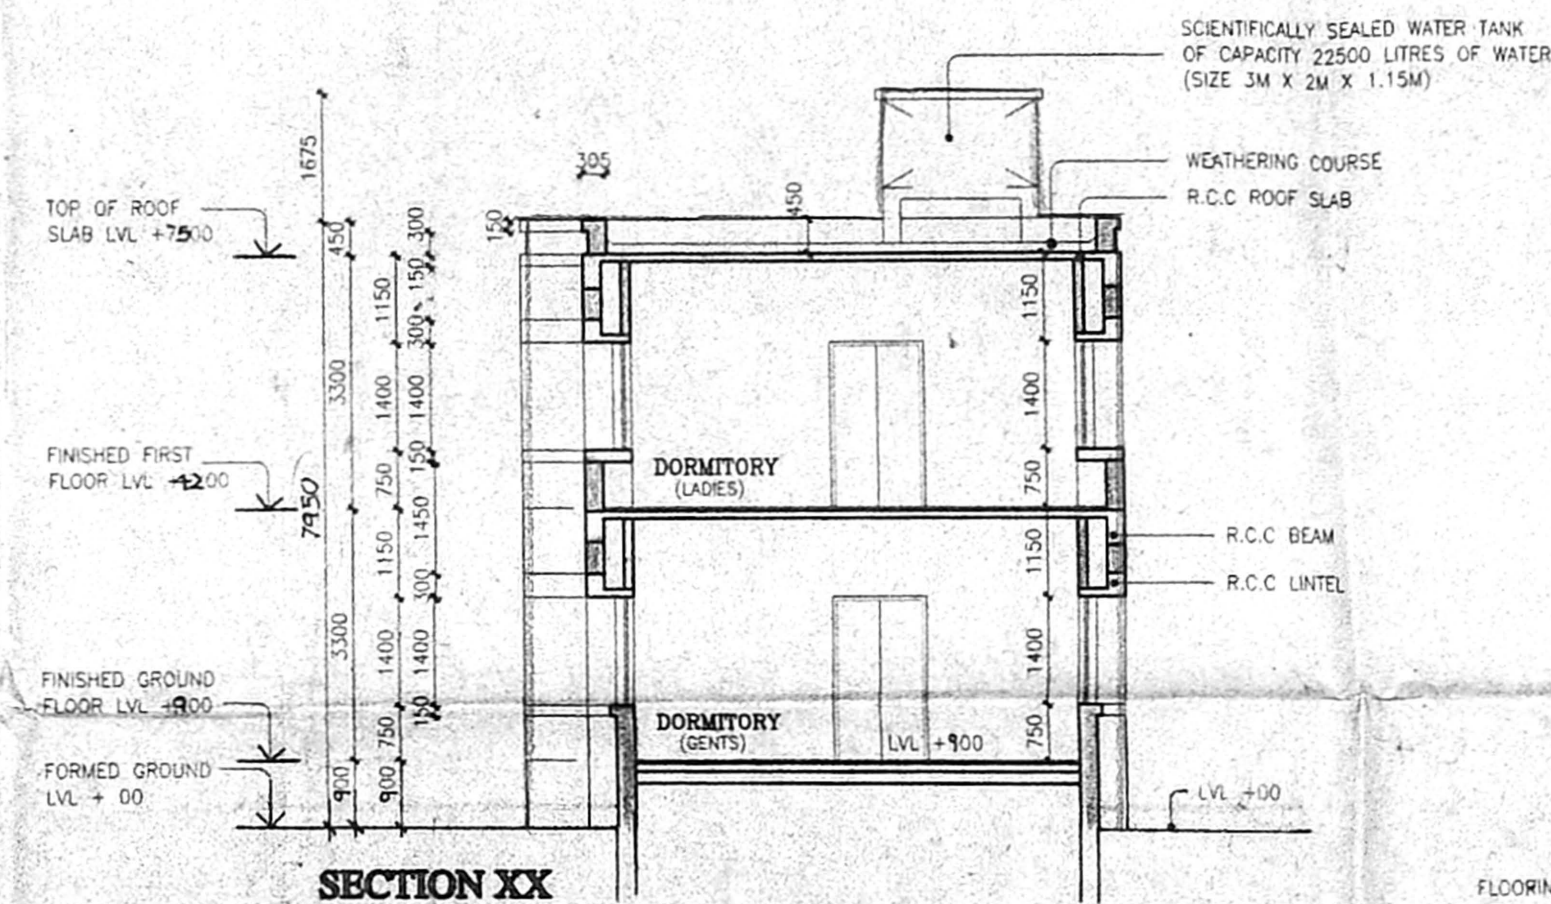

SECTION XX
SCALE 1:100

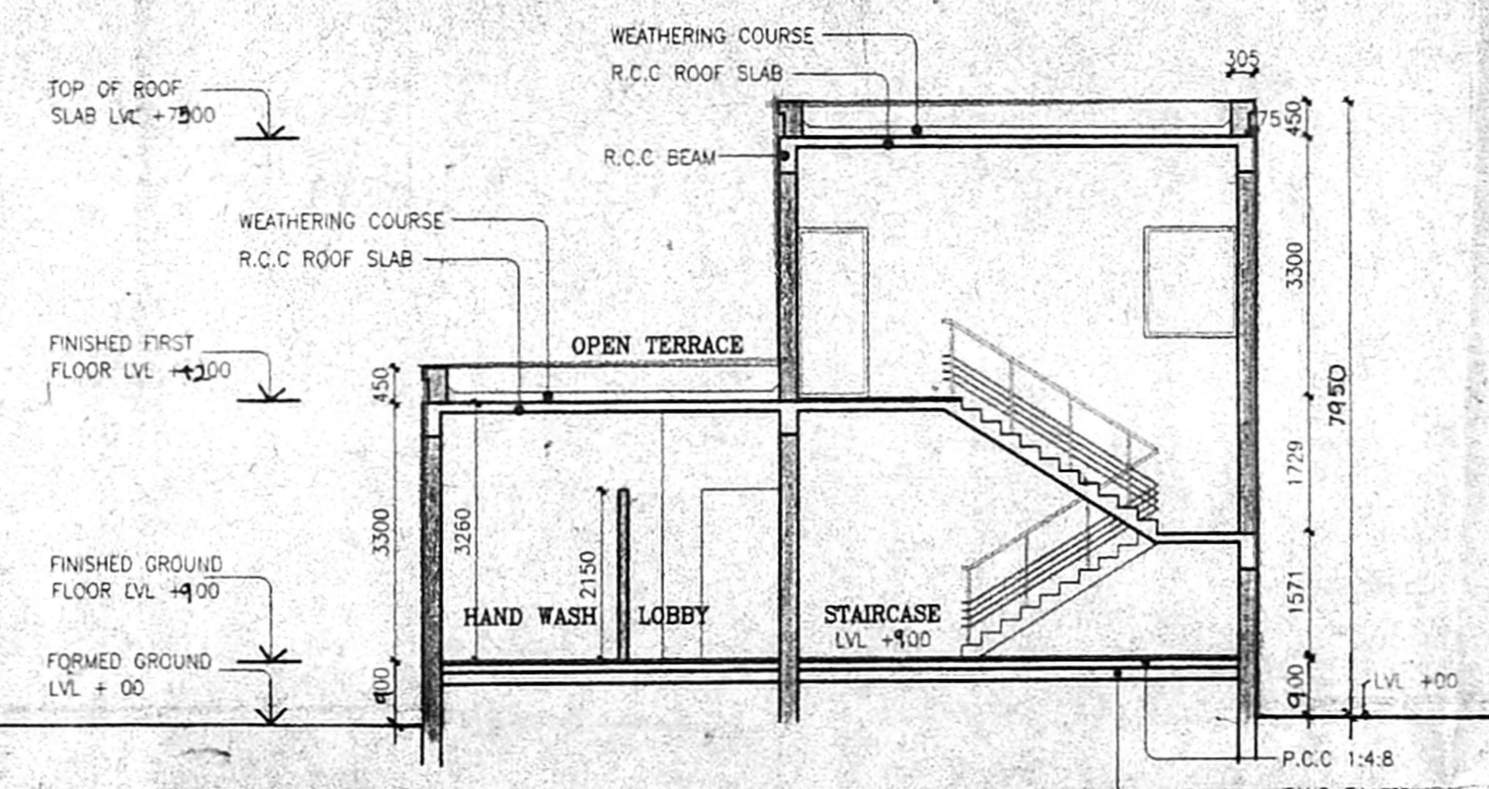


SECTION YY
SCALE 1:100

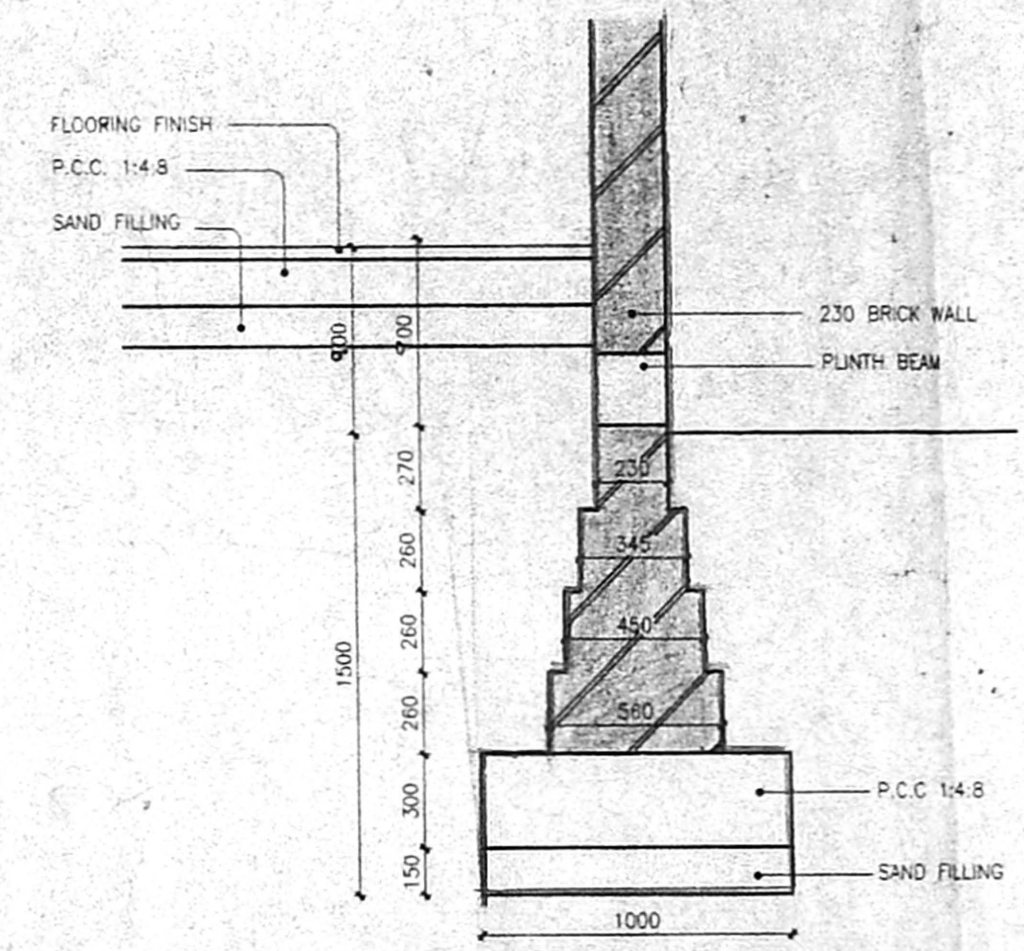

TYPICAL DETAIL OF WALL FOOTING
SCALE 1:25


SITE PLAN
SCALE 1:200

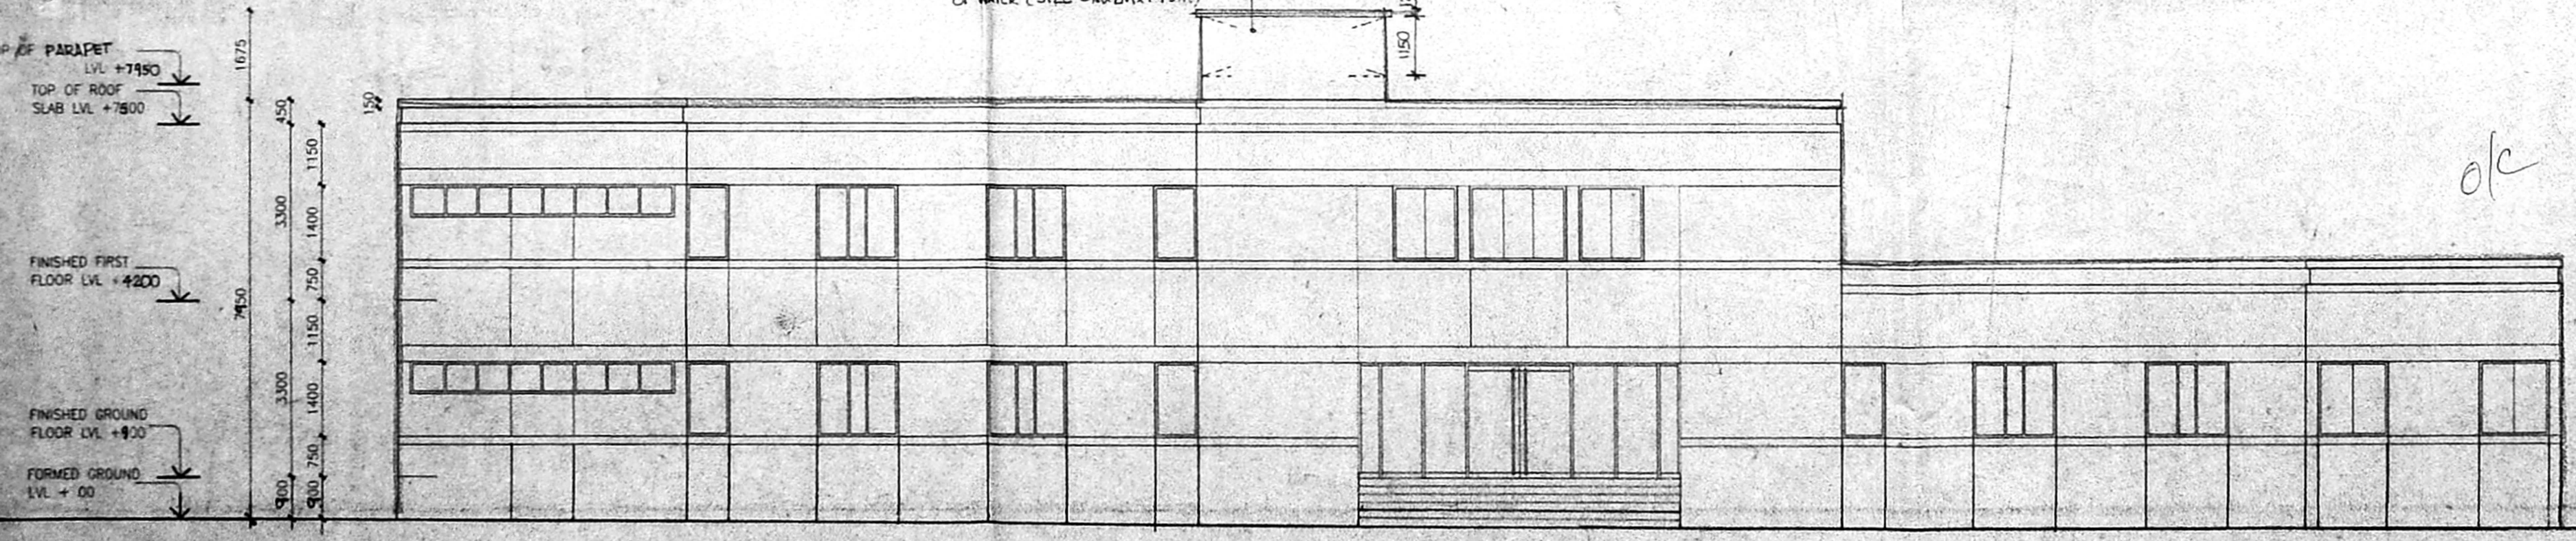

ELEVATION A
SCALE 1:100

Planning Permit No. C/1025802/52/A/18/88
APPROVED
 SUBJECT TO THE CONDITIONS IN THIS OFFICE LETTER.
 No. C/4658/88 Date 26/6/88
 For Member Secretary
 CHENNAI METROPOLITAN DEVELOPMENT AUTHORITY
 CHENNAI - 600 008.

SECTION THROUGH PEBBLE BED
SCALE 1:50

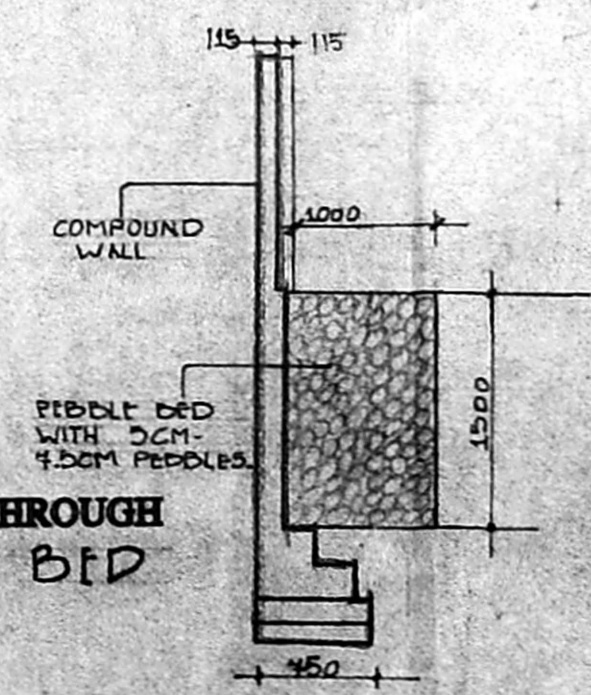

For National Association for the Blind
 Mrs. Chandra Sankar
 President

SIGNATURE OF OWNER




PROPOSED DORMITORY BUILDING FOR NATIONAL ASSOCIATION FOR THE BLIND AT R.S NOS 53/5, 53/4 JAMBULI VILLAGE, FORT TONDARPET TALUK, ROSE LANE

TOPO PLAN, SITE PLAN, SPECIFICATIONS, ELEVATION, SECTIONS, FOOTING DETAIL

SCALE 1:100 DATE: 19 DEC '97

PTK ARCHITECTS
 1 SECOND STREET, WALLACE GARDENS, MADRAS 600 008
 P.T. KRISHNAN, M. Arch.
 S.A. RAJESH
 P.T. KRISHNAN, M. Arch.

DRAWN: GEORGE CHKD. JOB NO. 386 DRG. NO. 2

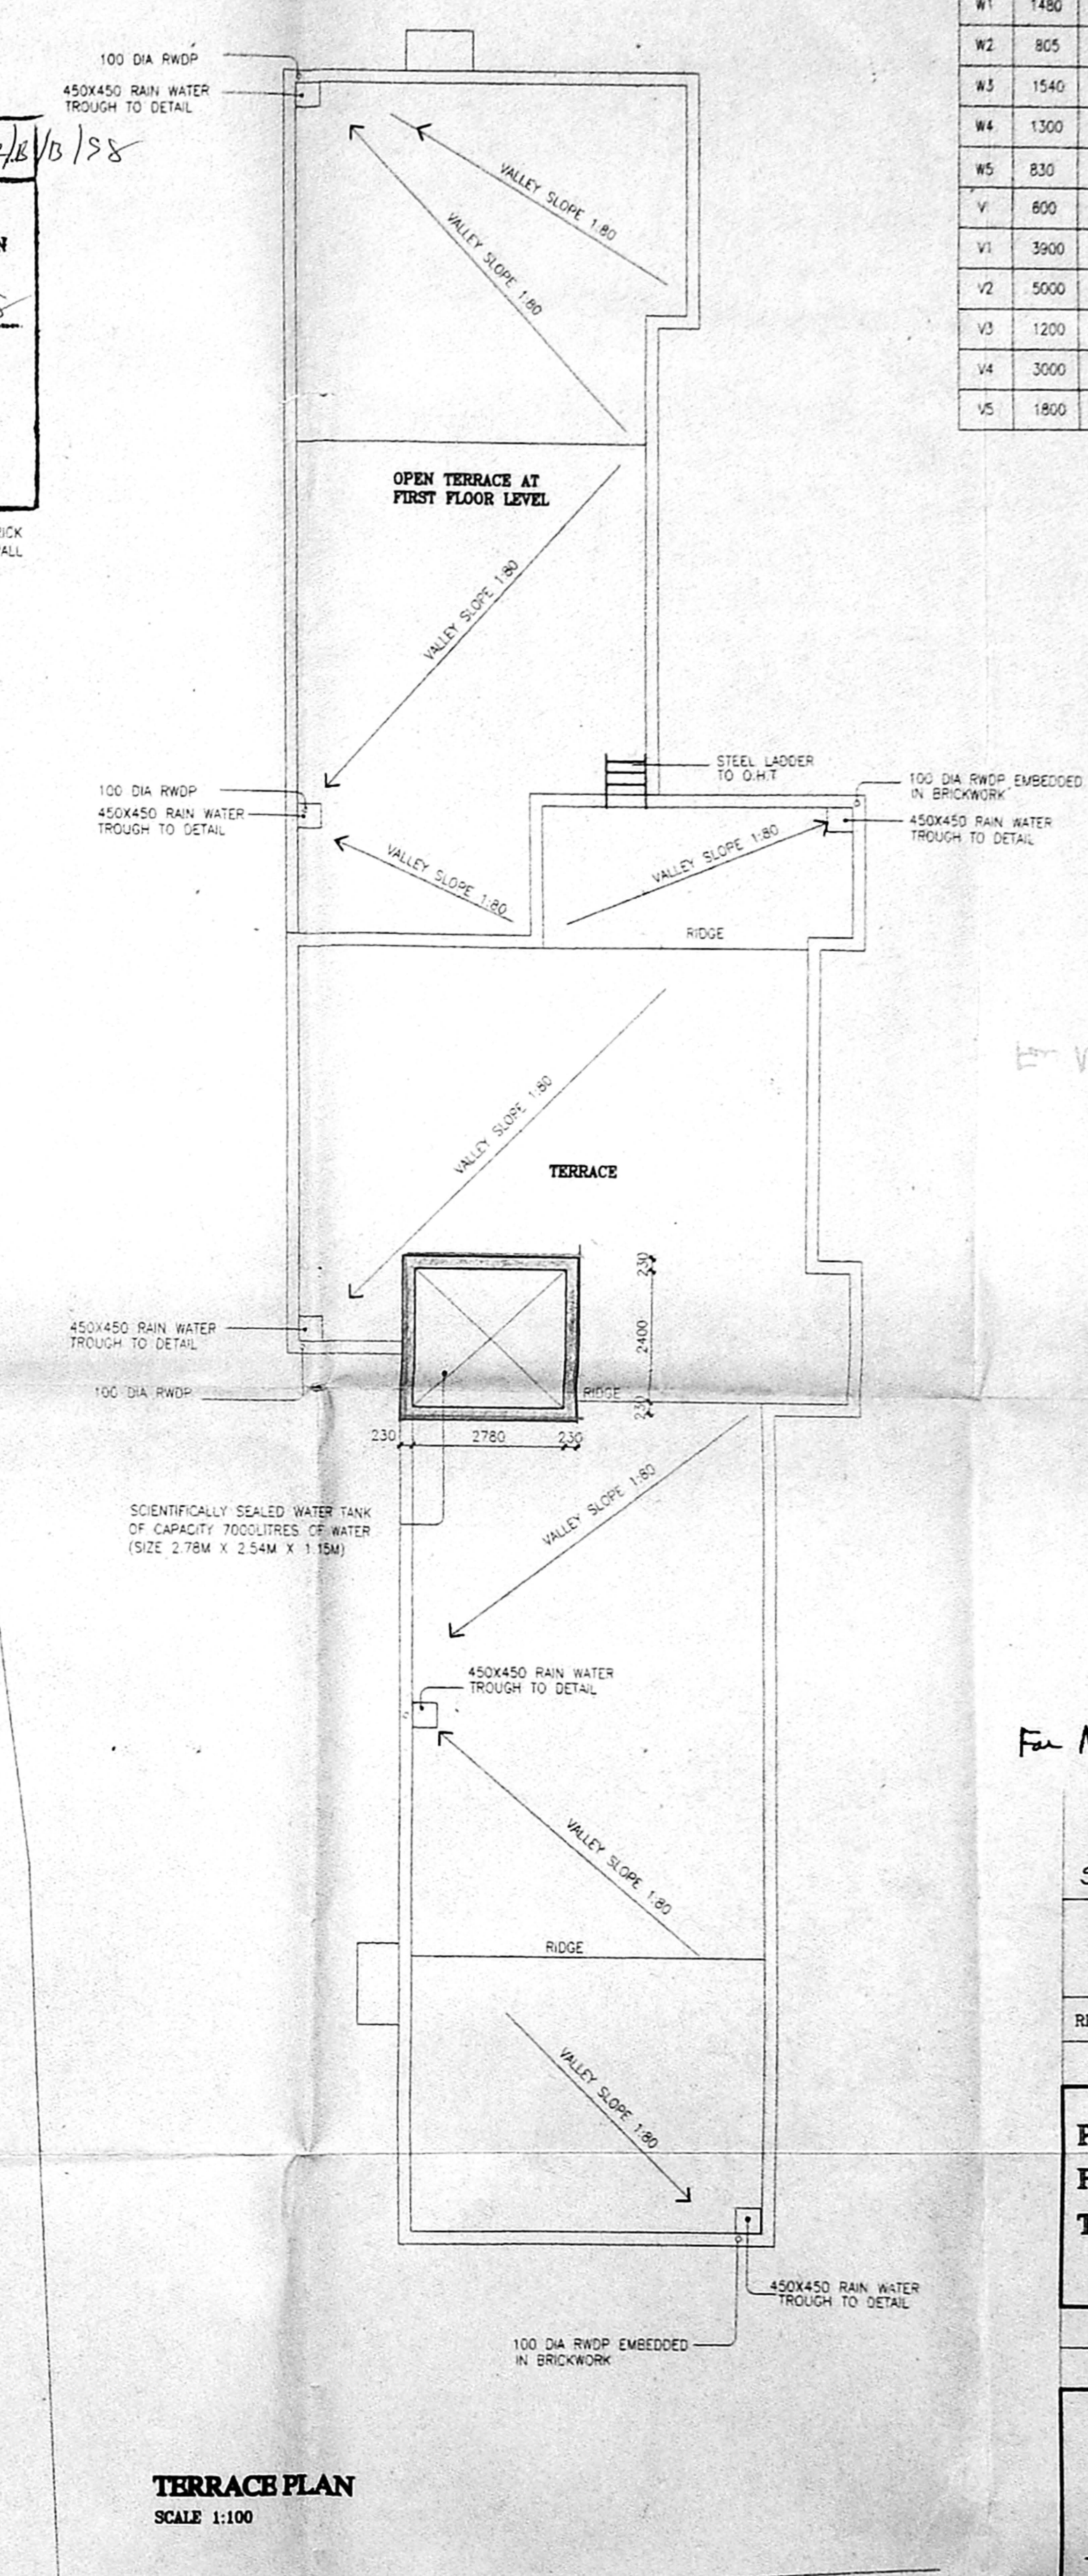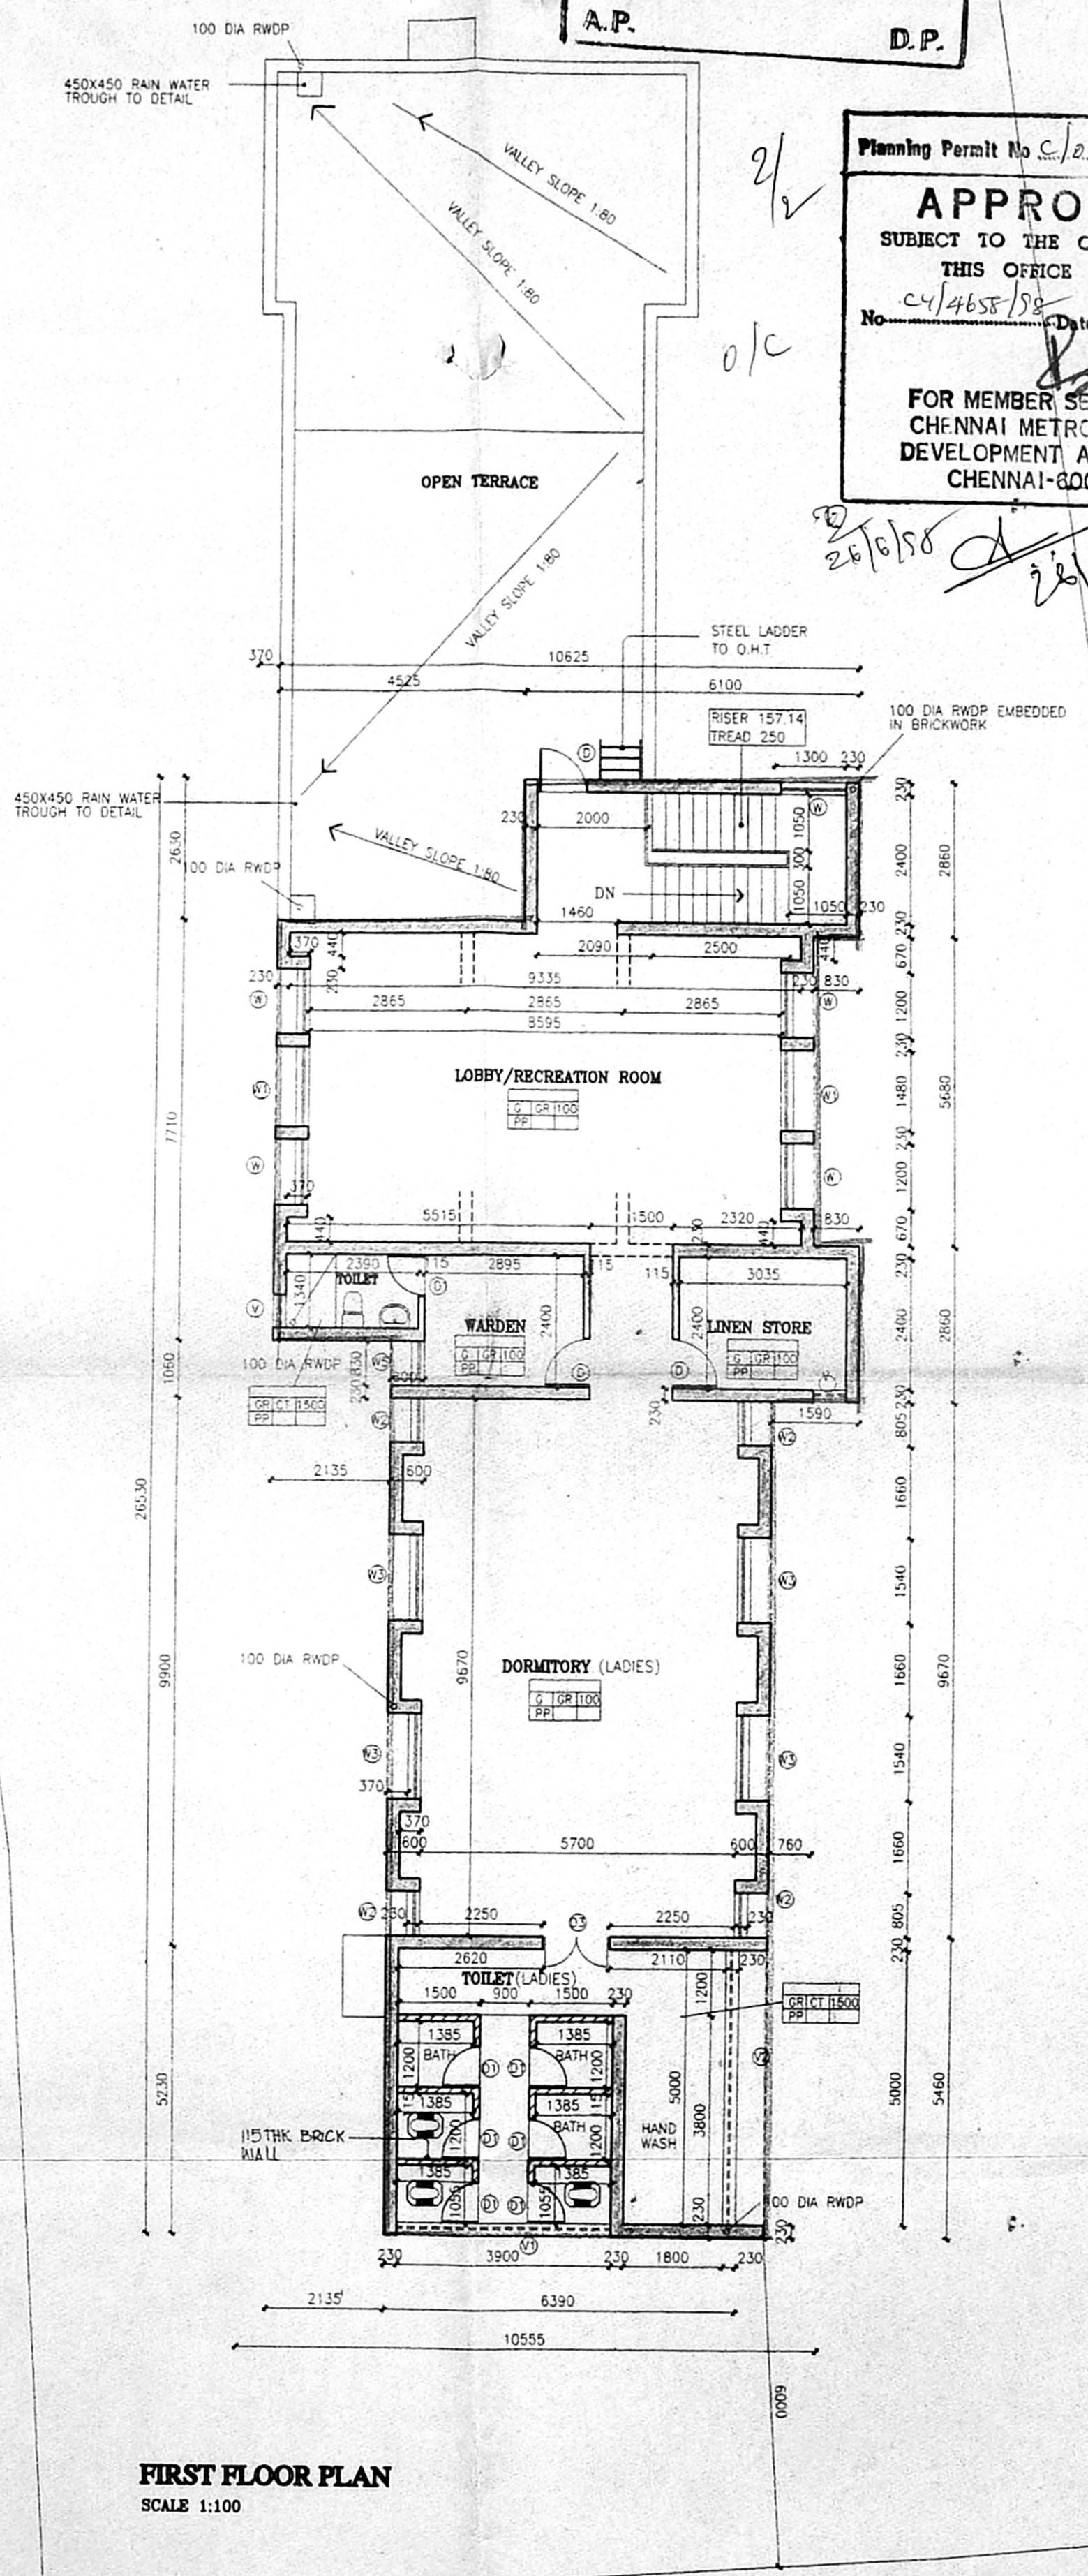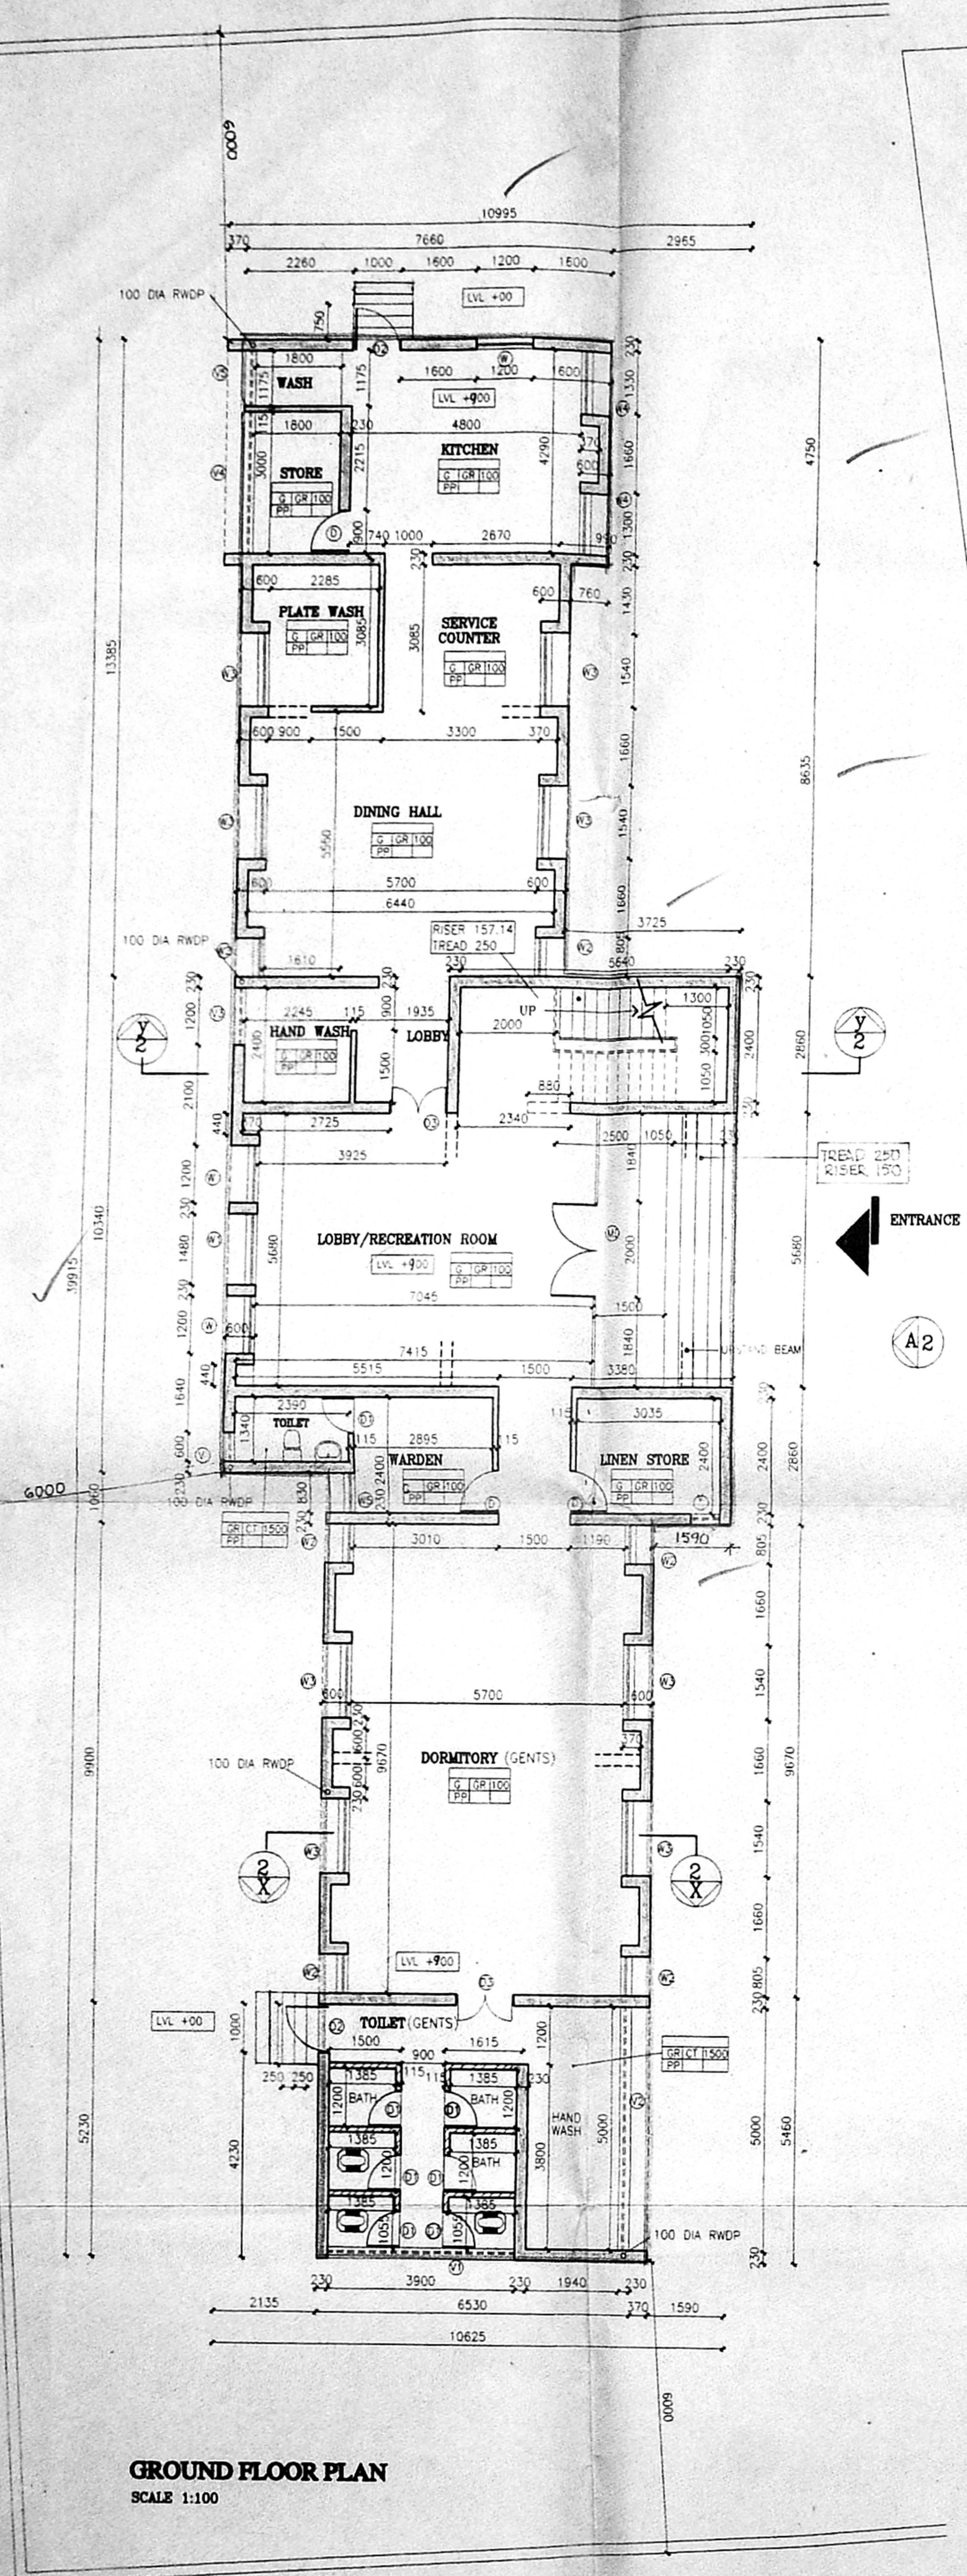


CMDA 'C' / PP No. 1
C. No. C/4658/88
A.P. 26/10/88
D.P.

Planning Permit No. C/2258/3/52/18/88
APPROVED
SUBJECT TO THE CONDITIONS IN THIS OFFICE LETTER.
No. C/4658/88 Date - 6.9.88
FOR MEMBER SECRETARY CHENNAI METROPOLITAN DEVELOPMENT AUTHORITY CHENNAI-600 008.

SCHEDULE OF DOORS WINDOWS AND VENTILATORS

TYPE	OPENING SIZE		CASMENT SIZE		DESCRIPTION	NOS.
	WIDTH	HEIGHT	WIDTH	HEIGHT		
W1	6770	2150			COLOUR ANODIZED ALUMINIUM DOOR	1
D	900	2150			TEAK WOOD PANNELED DOOR WITH MARINE PLY PANELS	6
D1	750	2150			SAME AS D	14
D2	1000	2150			SAME AS D	2
D3	1200	2150			SAME AS D	3
W	1200	1400	1175	1375	NON STANDARD STEEL CASEMENT WINDOW	8
W1	1480	1400	1455	1375	SAME AS W	3
W2	805	1400	785	1375	SAME AS W	10
W3	1540	1400	1515	1375	SAME AS W	12
W4	1300	1400	1275	1375	SAME AS W	2
W5	830	1400	805	1375	SAME AS W	2
V	600	600	575	575	NON STANDARD STEEL CASEMENT VENTILATOR	6
V1	3900	600	3865	575	SAME AS V	2
V2	5000	600	4975	575	SAME AS V	2
V3	1200	600	1175	575	SAME AS V	1
V4	3000	600	2975	575	SAME AS V	1
V5	1800	600	1775	575	SAME AS V	1

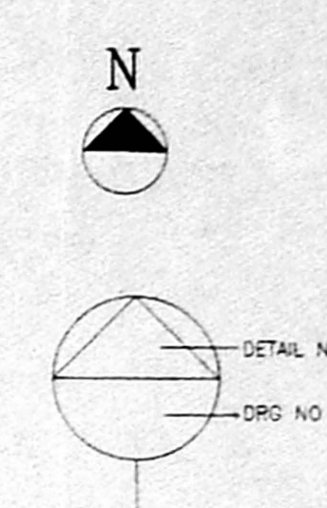

- REFERENCE**
- G - GRANITE
 - GR - GRANITE
 - CT - CERAMIC TILE
 - PP - PLASTERED & PAINTED

For National Association for the Blind
Mrs. Chandra Sankar
president
SIGNATURE OF OWNER.

REF.	DESCRIPTION	DATE	SIGN.
REVISION			
PROPOSED DORMITORY BUILDING FOR NATIONAL ASSOCIATION FOR THE BLIND			
GROUND FLOOR PLAN, FIRST FLOOR PLAN, TERRACE PLAN			
SCALE 1:100		DATE: 30 MAR '88	
P.T. KRISHNAN, M. Arch. R.A. No. 83 CORPORATION OF MADRAS P.T. KRISHNAN, M. Arch. REGN. No. CA/75/277 ARCHITECT 1 SECOND STREET, WALLACE GARDEN, MADRAS 600 006			
DRAWN	CHKD.	JOB NO.	DRG NO.
G.I.		386	1