


Planning Permit No. C/228851/10/58
APPROVED
 SUBJECT TO THE CONDITIONS IN THIS OFFICE LETTER.
 No. C/15488/58
 FOR MEMBER SECRETARY
 CHENNAI METROPOLITAN
 DEVELOPMENT AUTHORITY
 CHENNAI-600 021.

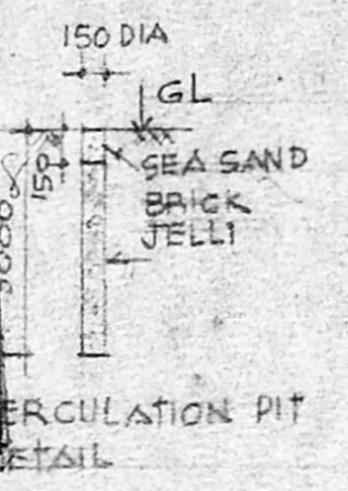

SCHEDULE OF JOINERY





1	D	DOOR	3'0" X 7'0" (91x210)
2	D	DOOR	2'6" X 7'0" (76x210)
3	W	WINDOW	3'0" X 6'0" (91x182)
4	W	WINDOW	4'0" X 6'0" (120x182)
5	V	VENTILATOR	4'0" X 2'0" (120x60)
6	V	VENTILATOR	2'0" X 2'0" (60x60)

SPECIFICATION
 BRICK JELLY CONC 1:4:8 OR FOUNDATION AND FLOORINGS
 BRICK WORK IN CM 1:4
 ROOFING WITH R.C.C. 100MM THICK
 PLASTERING IN CM 1:4 12MM THICK
 WOOD WORK WITH COUNTRY WOOD

PLAN SHOWING THE PROPOSED
 ADDITIONAL CONSTRUCTION OF FIRST FLOOR
 IN EXISTING ADI DRAVIDA SAMCOGA SEVAGA SANGAM
 FREE HOSTEL AT R.S.No. 3734/34 OF TONDARPET
 VILLAGE, D.NO.19, RATHINA SABAPATHY ROAD,
 CHENNAI-600 021.
 SCALE 1"=8'-0"

AREA PARTICULARS

FLOOR AREA	12771.86 FT ² (1186.42 SQ.M)
BUILTUP AREA	6031.94 FT ² (557.376 SQ.M)
EXISTING FIRST FLOOR	3667.88 FT ² (340.283 SQ.M)

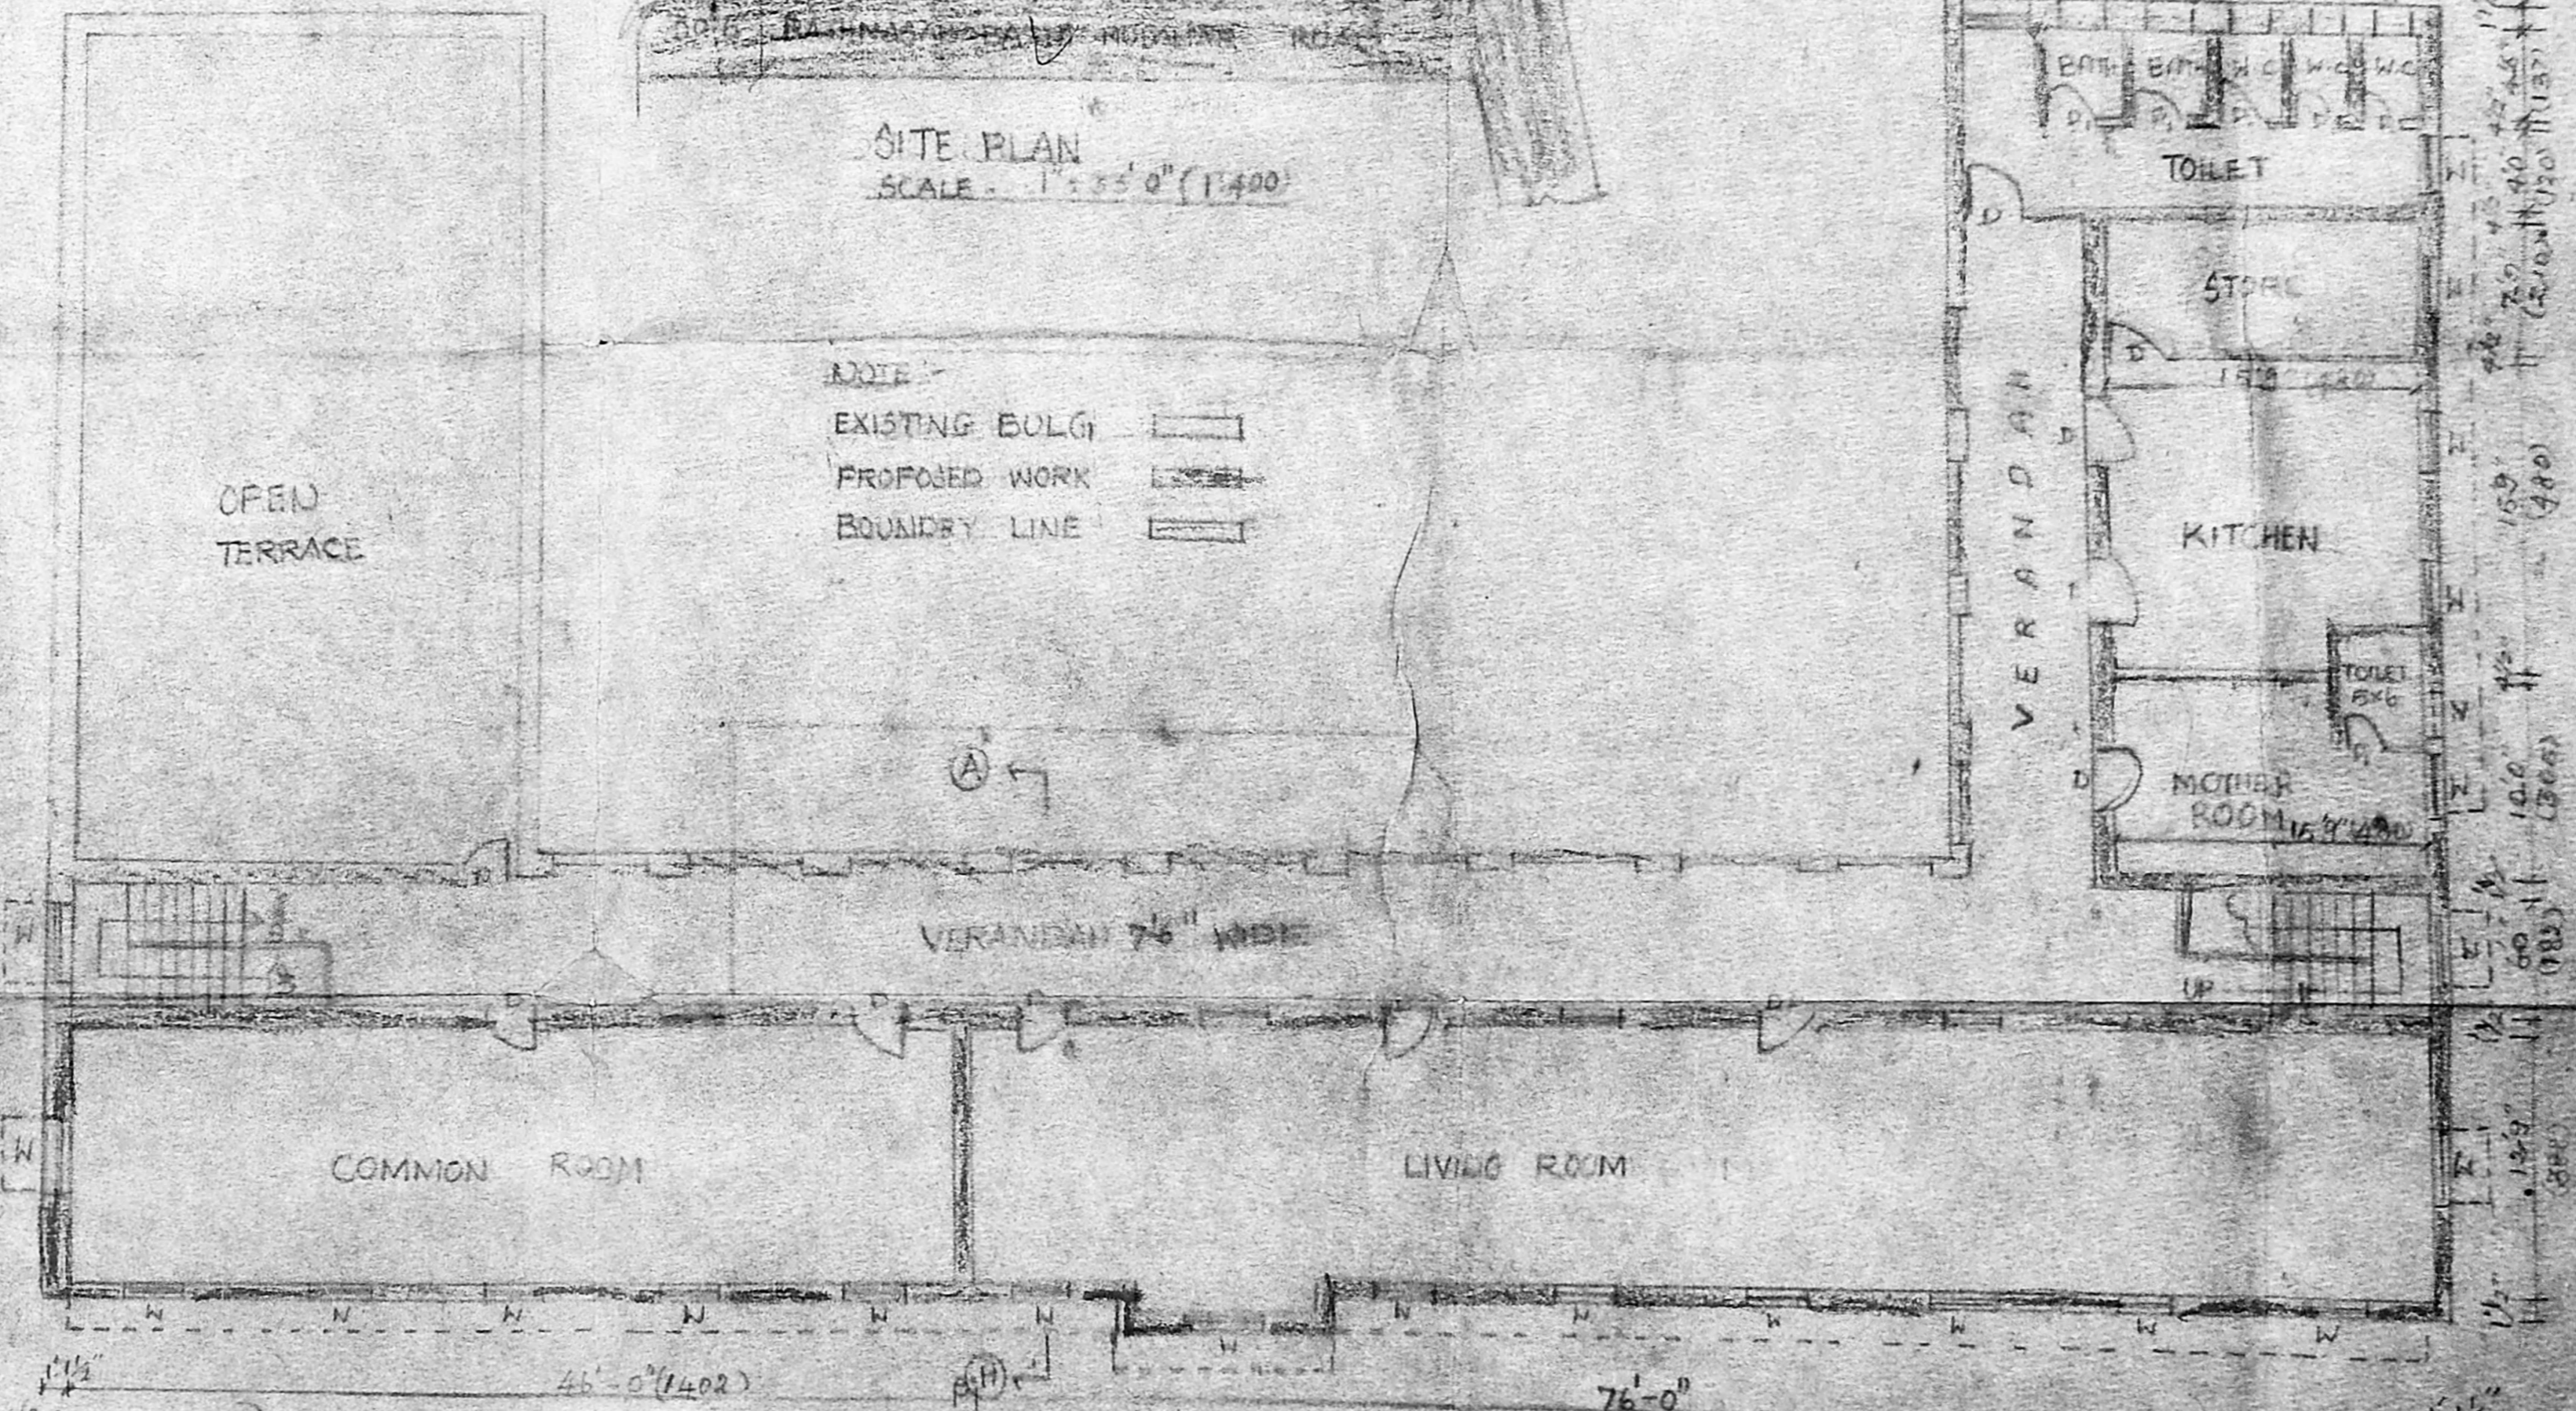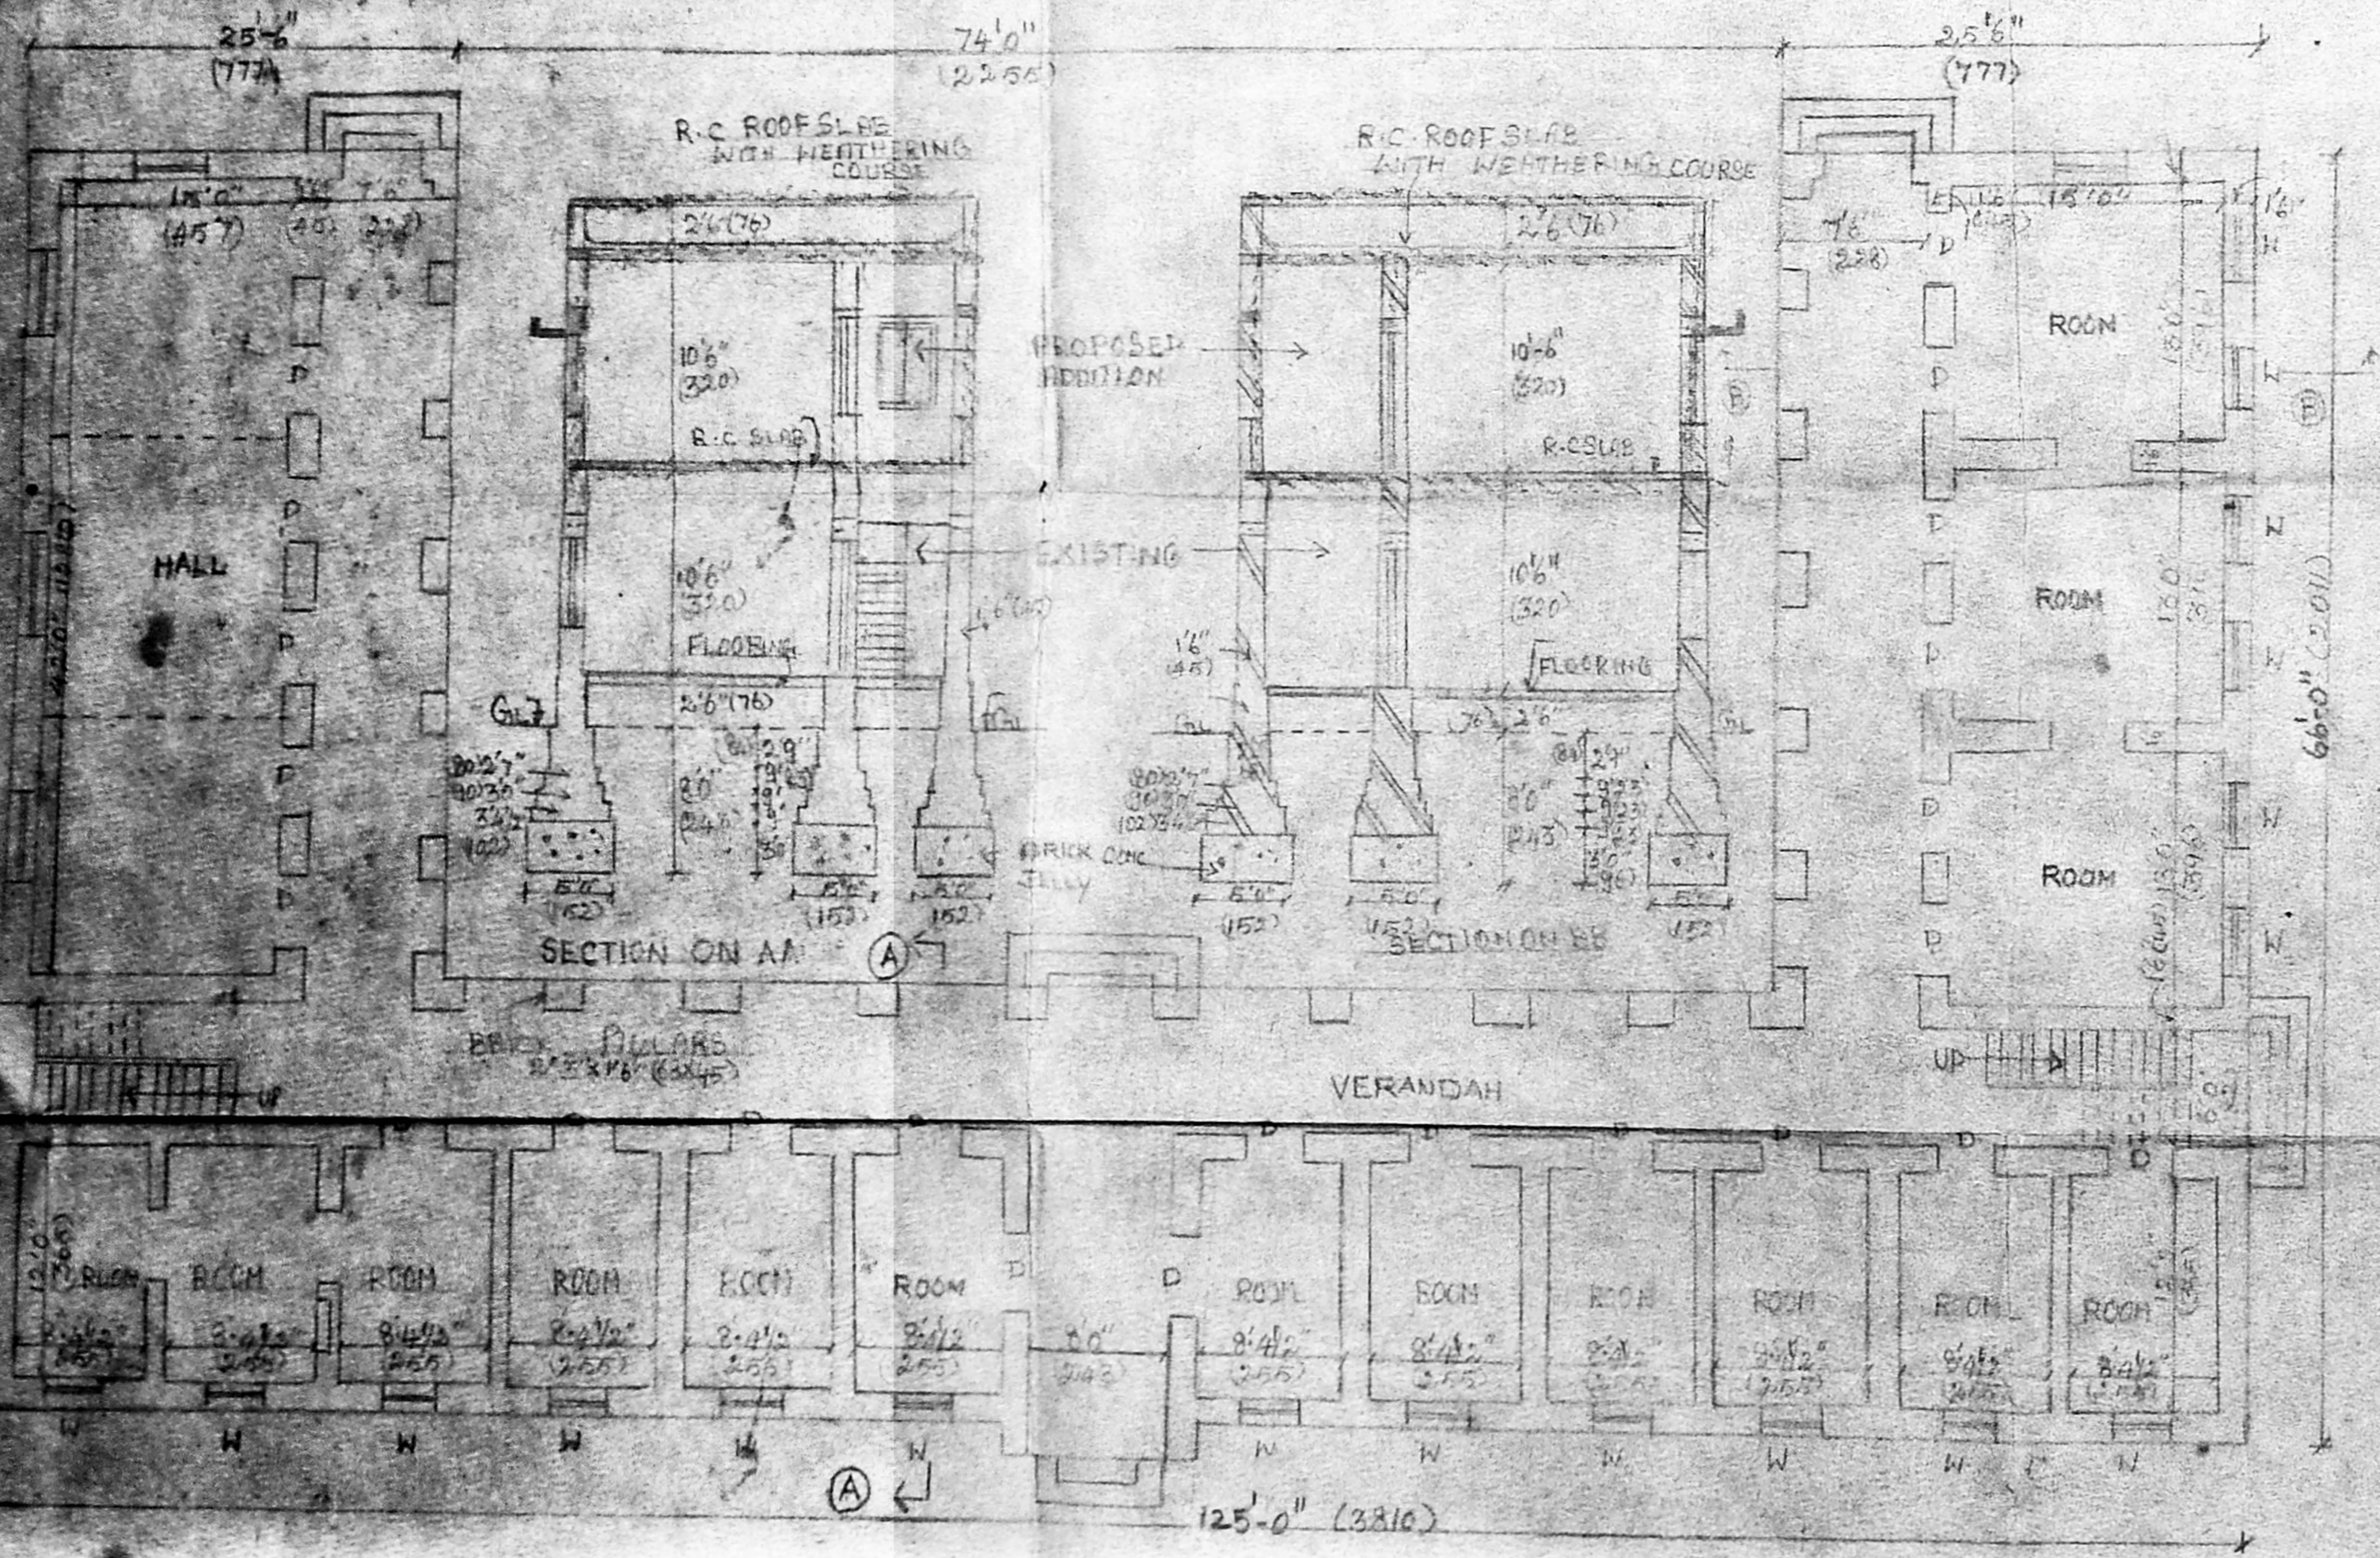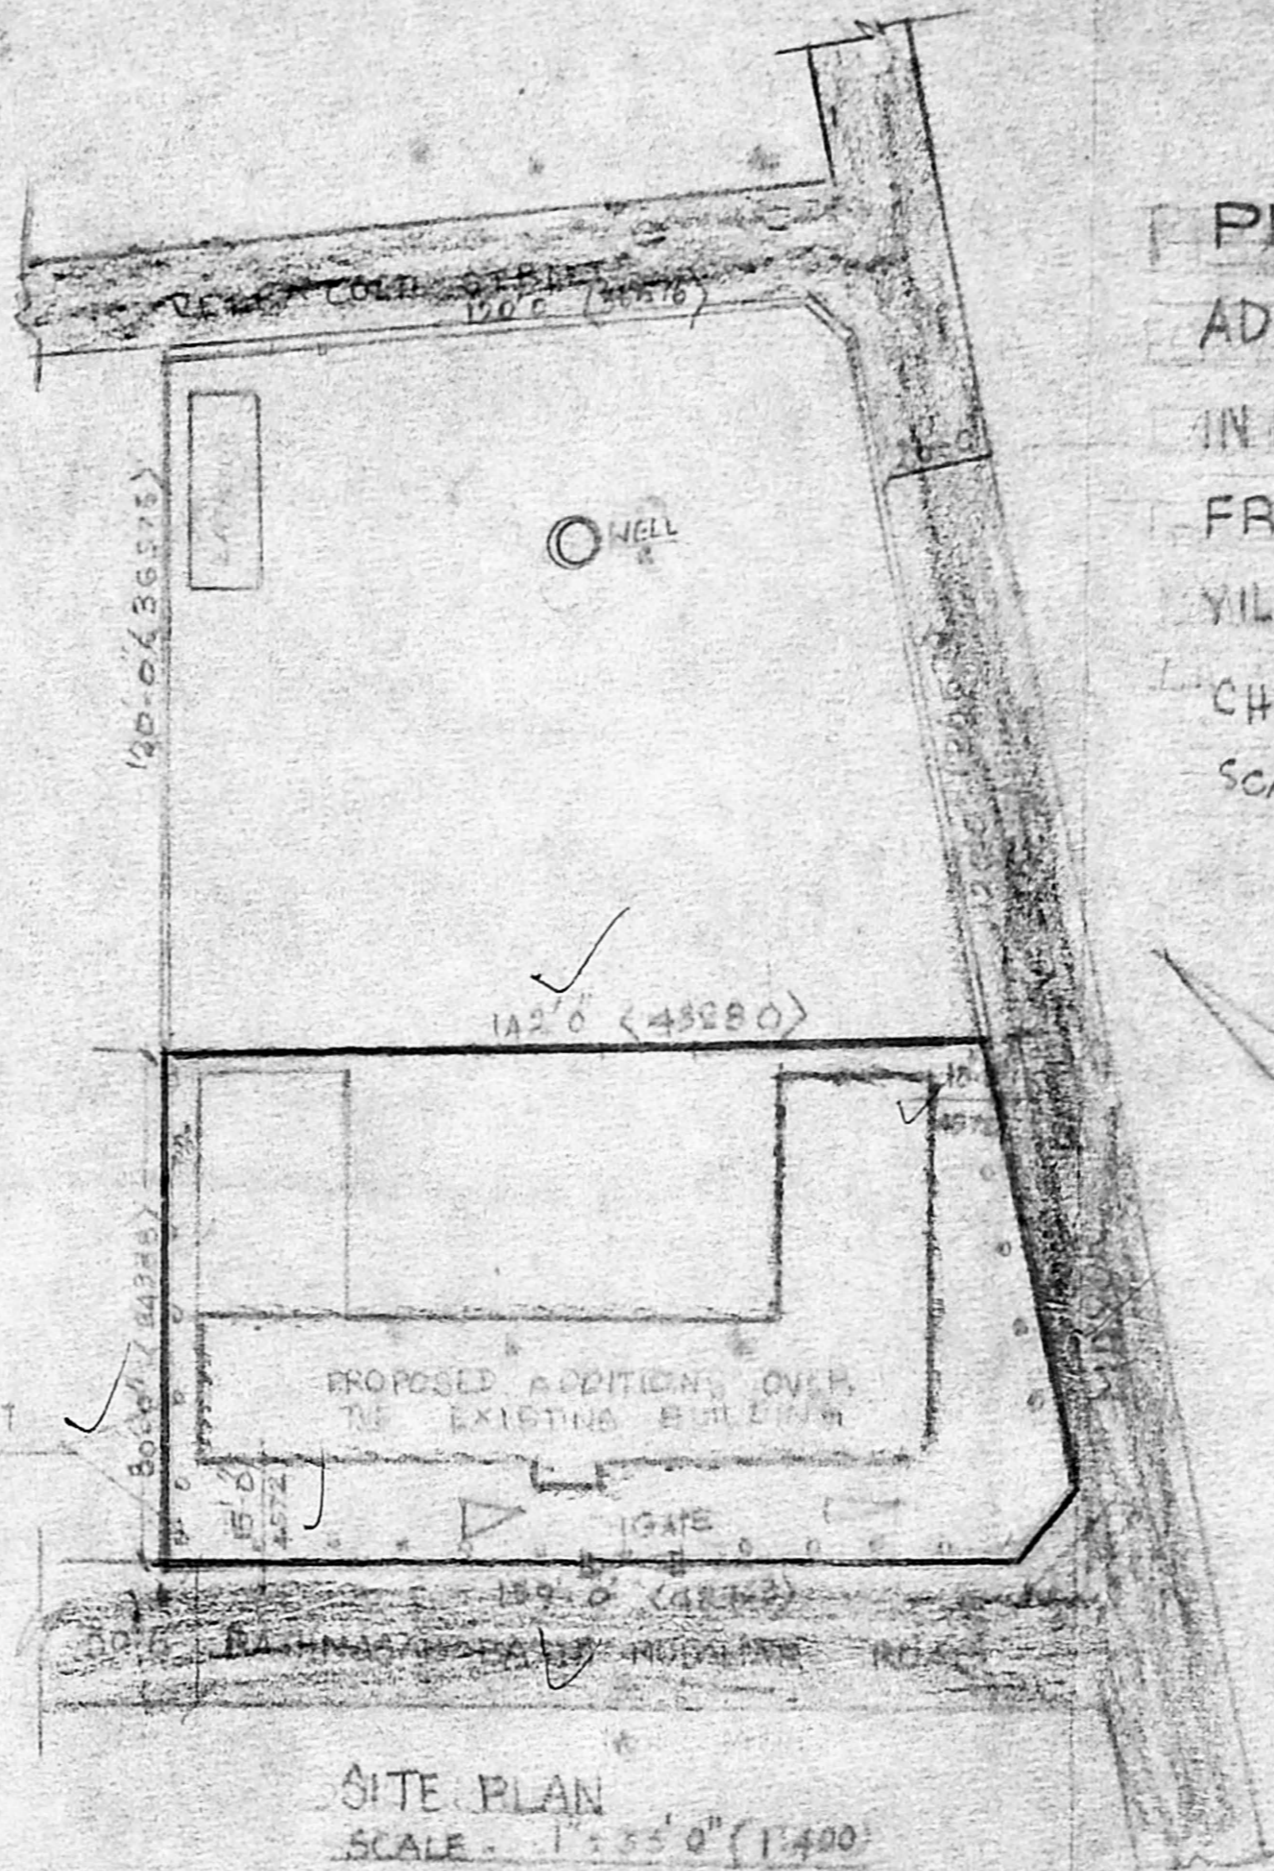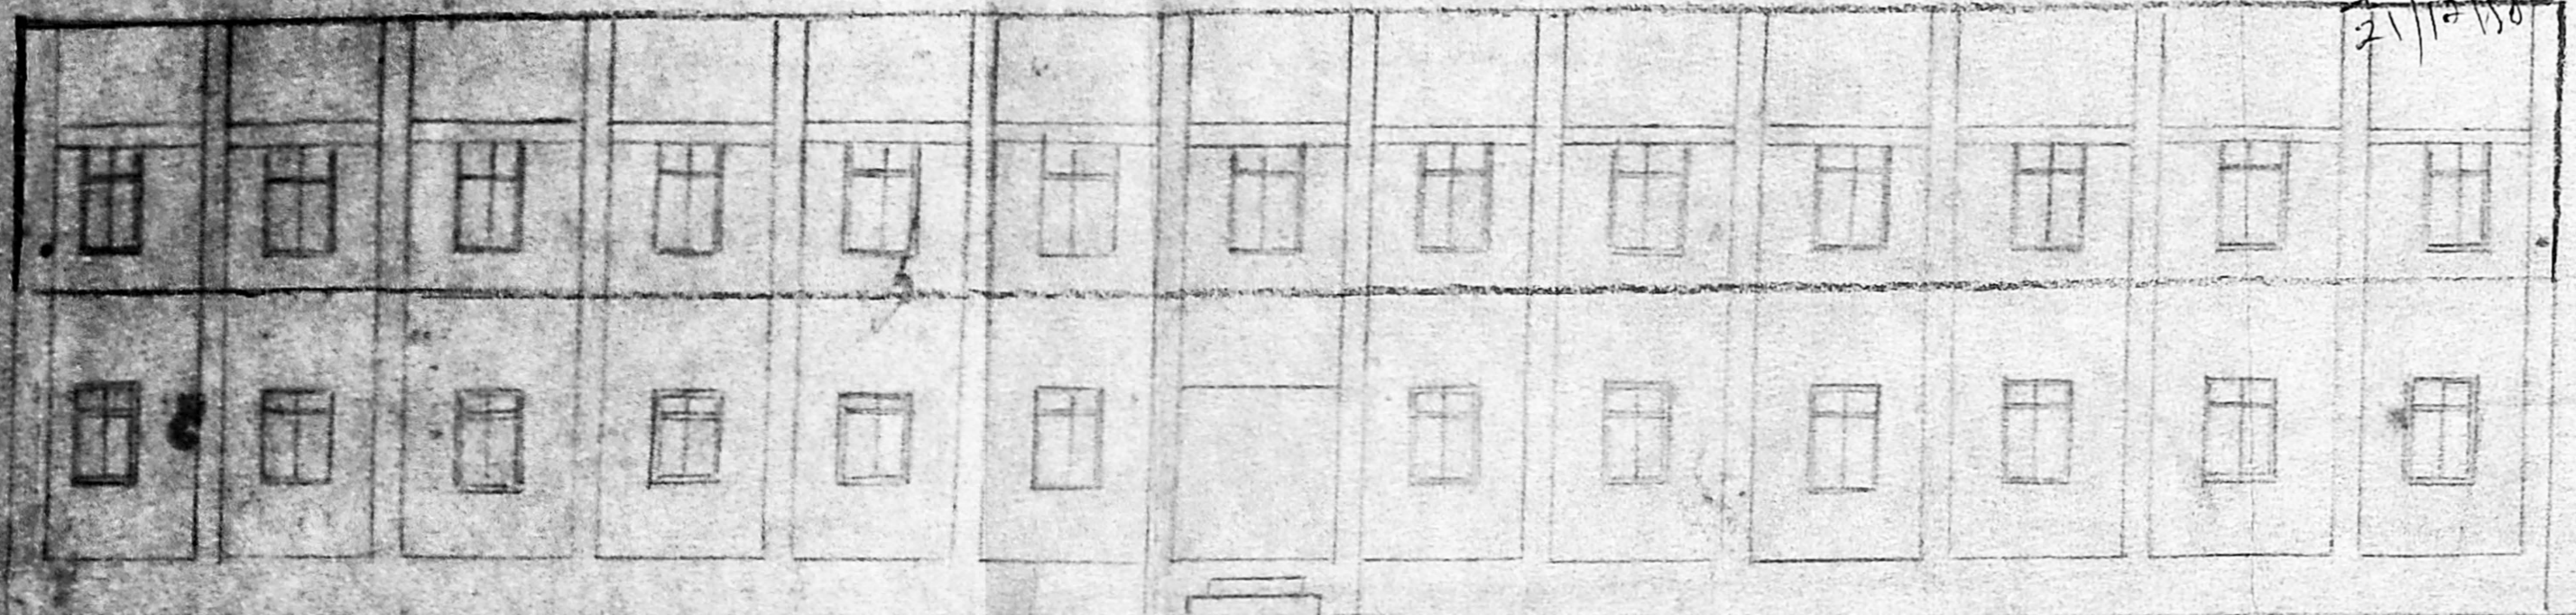

GROUND FLOOR PLAN EXISTING

PROPOSED FIRST FLOOR PLAN

CMDA 'C' / PP No. /
 C. No. C/15488/58
 A.P. D.P.

V. Venkatarman
 V. VENKATARAMAN D.C.E.
 LICENCED SURVEYOR
 CORPORATION OF MADRAS.
 PERAMBUR, CHENNAI-600 011.
 (Kalyani Medical Upstairs)
 LICENCED SURVEYOR
 C. ANANTHARANGAN
 Secretary
 F.P.O's Chennai
 19, 20, 21,1000.