



TYPICAL COLUMN FOUNDATION

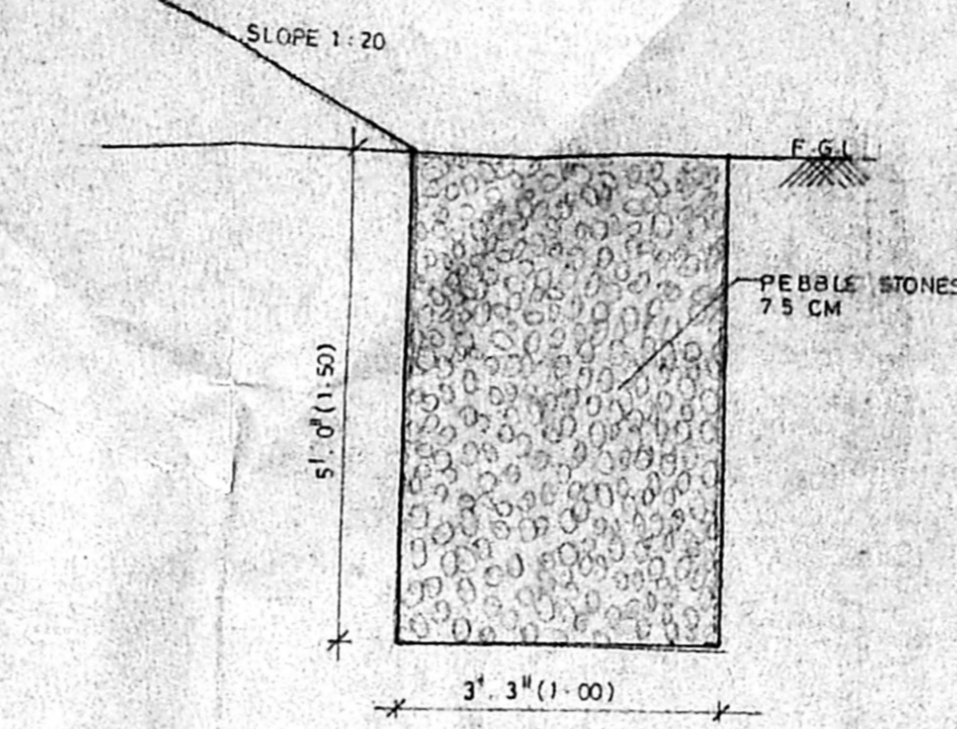

SECTION OF PEBBLE BED (SCALE: 1/2" = 1')

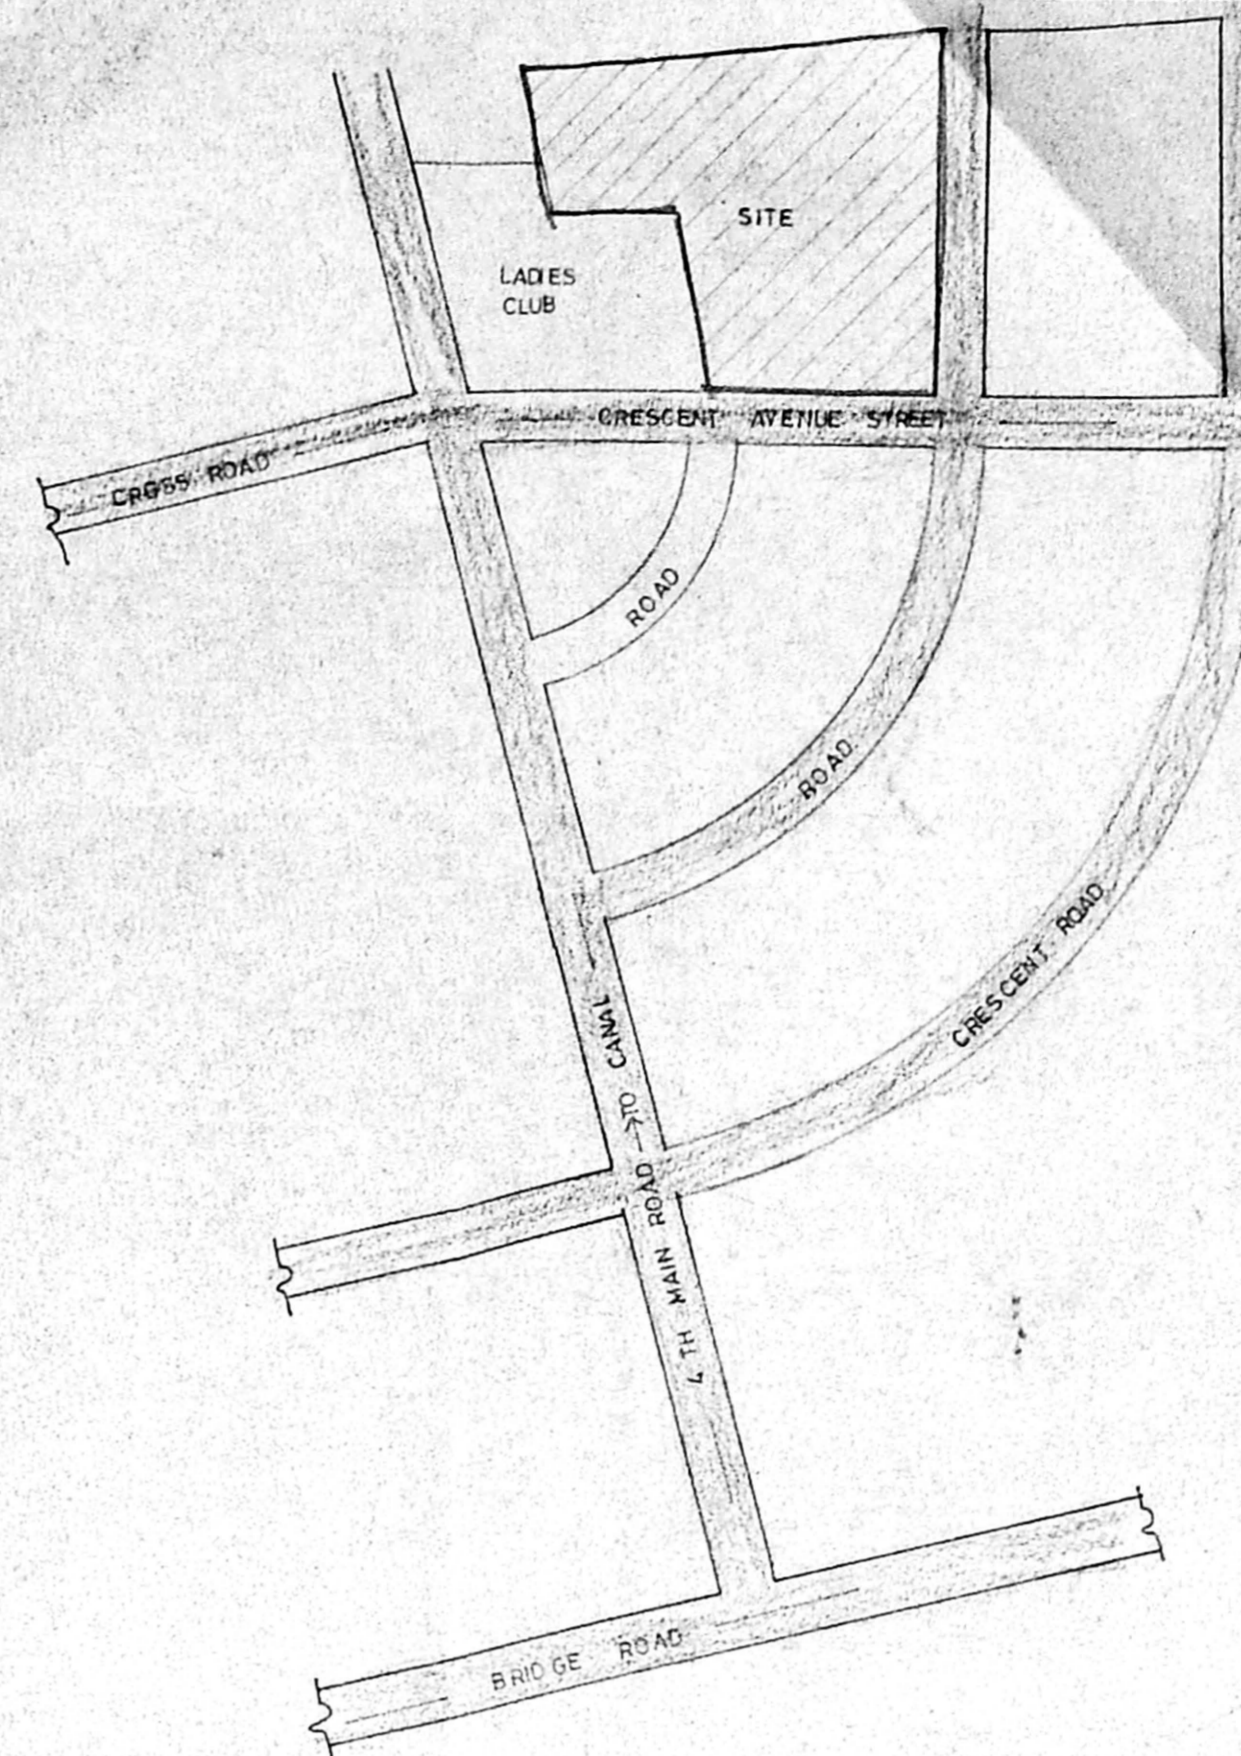

KEY PLAN (NOT TO SCALE)


CMDA 'C' / PP No. 1
 C. No. CM/6267/98
 Asst. _____
 Scrutiny: _____
 PART I _____
 PART II _____
 A.P. _____ D.P. _____

AREA STATEMENT


	SQ. FT.	SQ. M.
GROUND FLOOR	27600 .14	2564 .11
FIRST FLOOR	26817 .70	2491 .42
SECOND FLOOR	27600 .14	2564 .11
THIRD FLOOR	27600 .14	2564 .11
TOTAL	109618 .12	10183 .77
PLOT AREA	1,98,240 .00	18416 .94
PORCH	900 .00	83 .61

COLOUR INDICATION


- PROPOSED ROAD
- BOUNDARY
- EXISTING
- SEWER LINE
- DEMOLITION

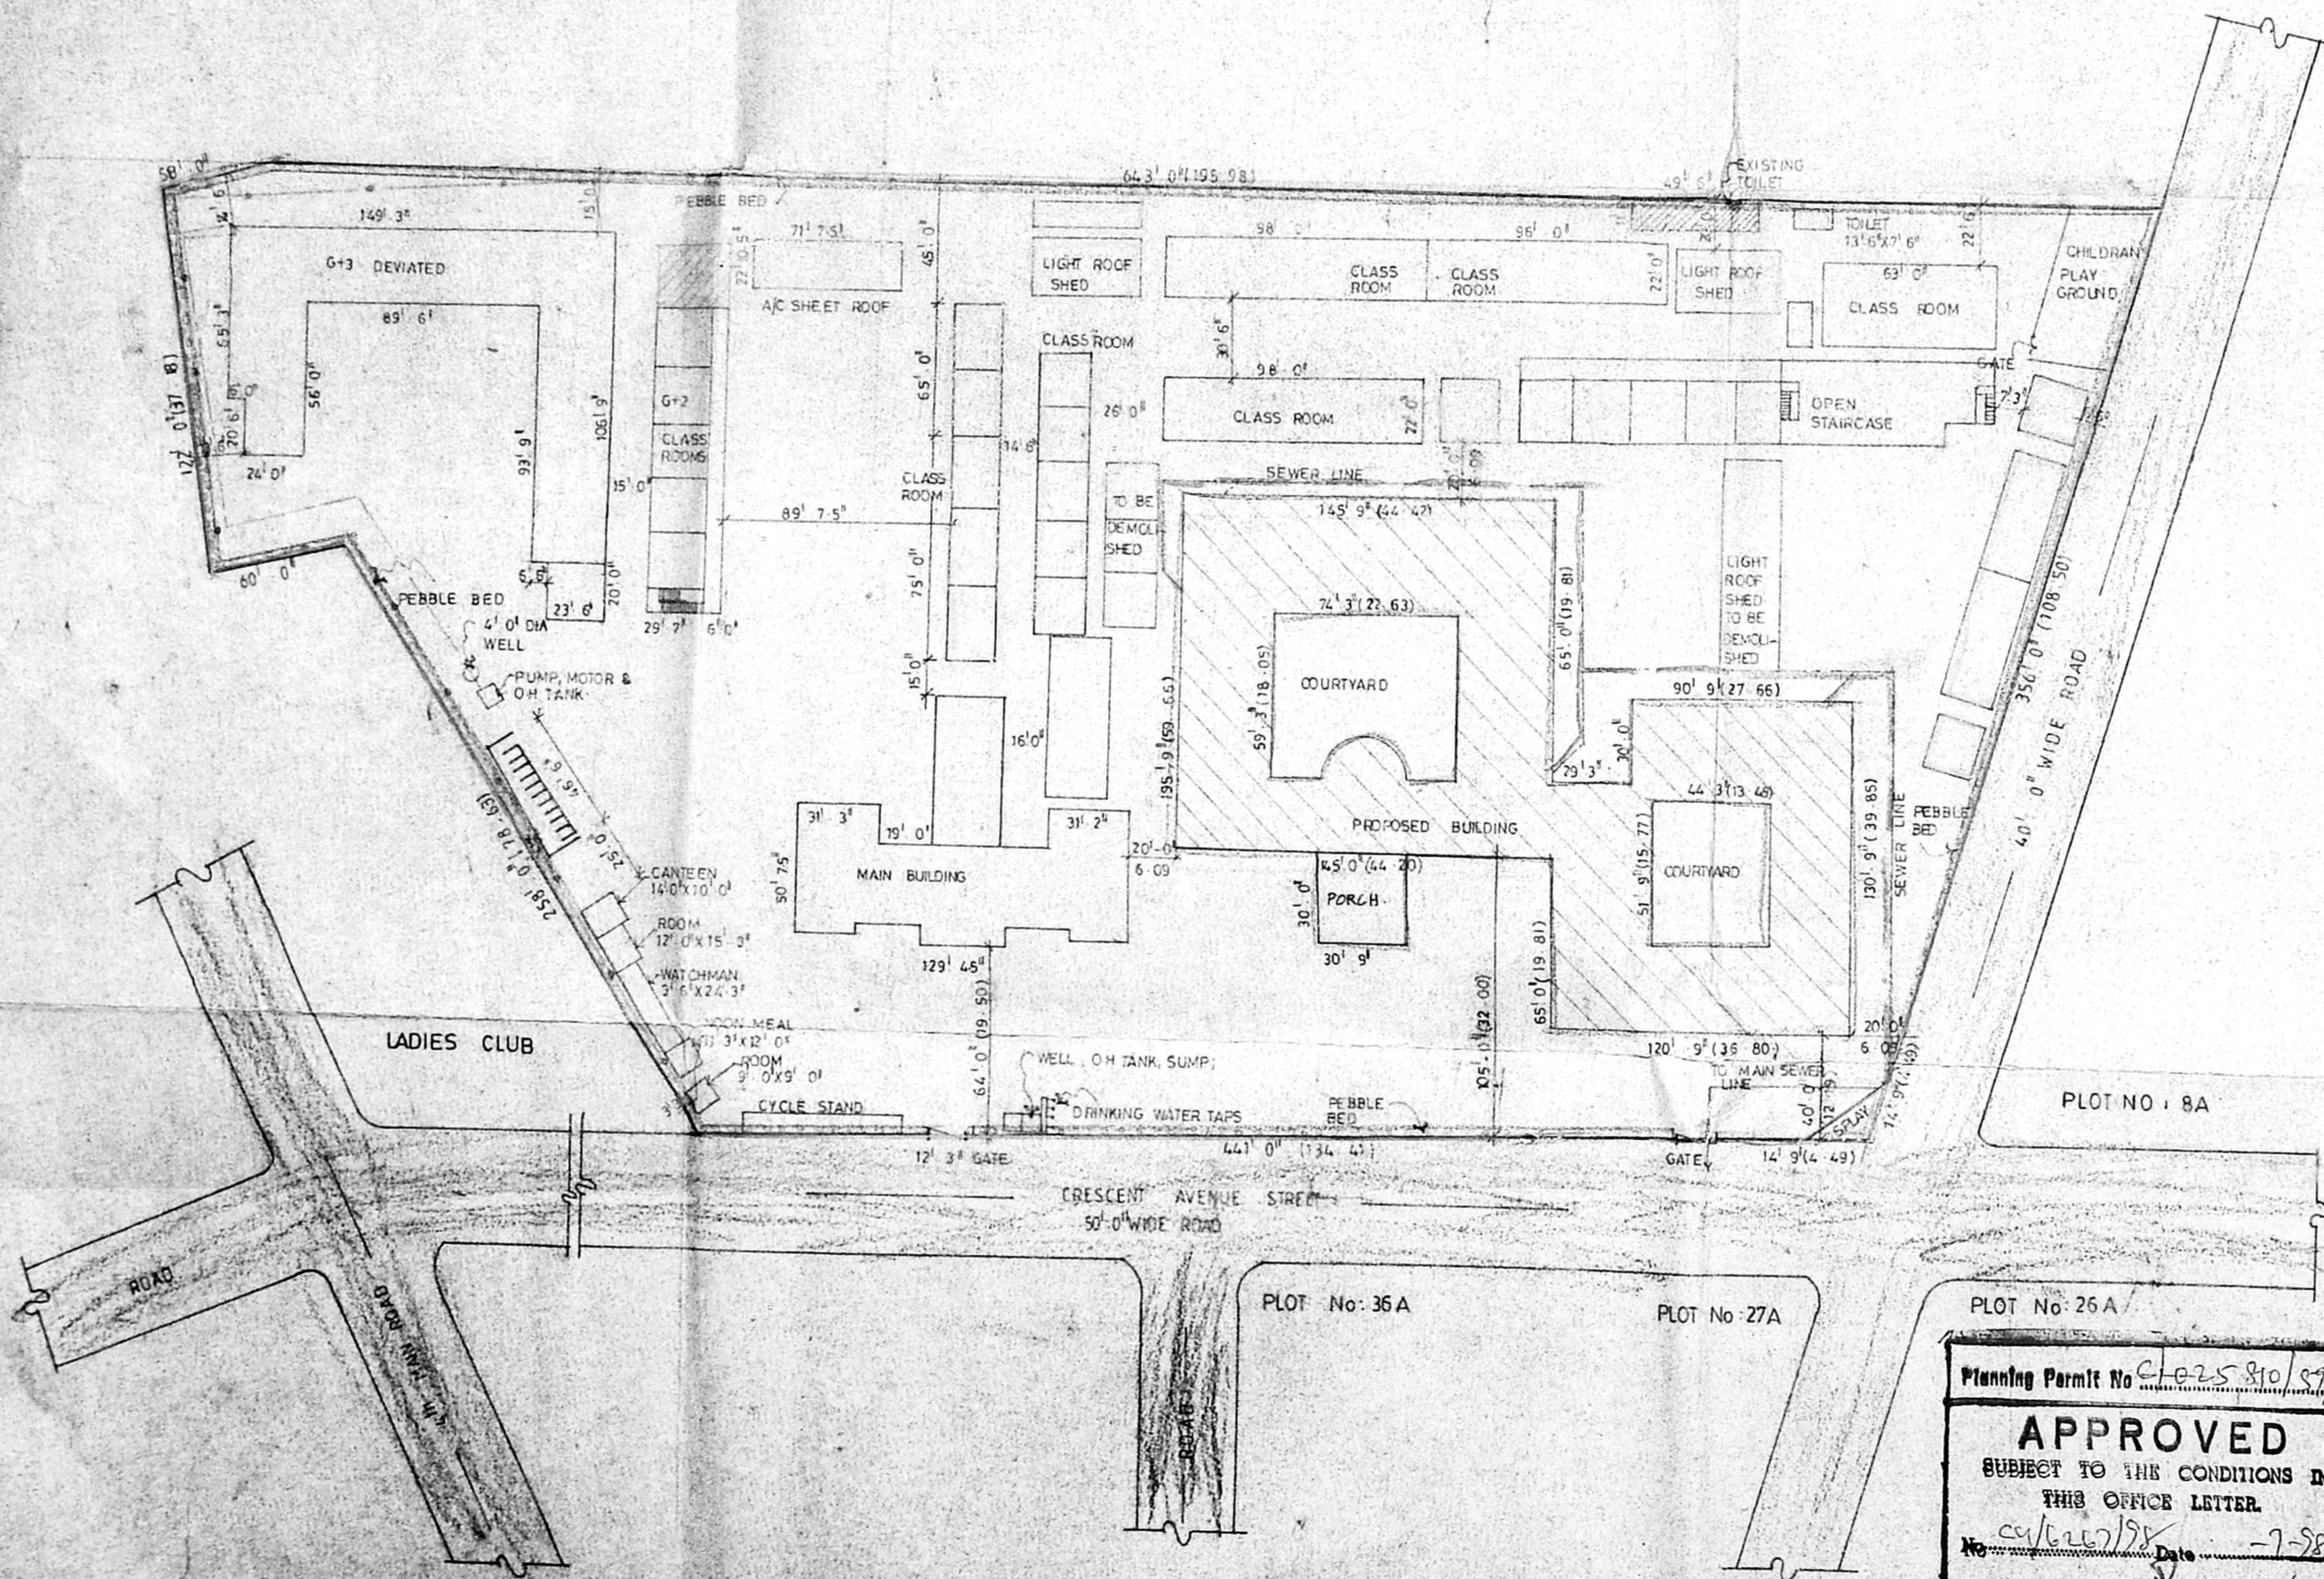

SITE PLAN (SCALE: 1/250' = 1')

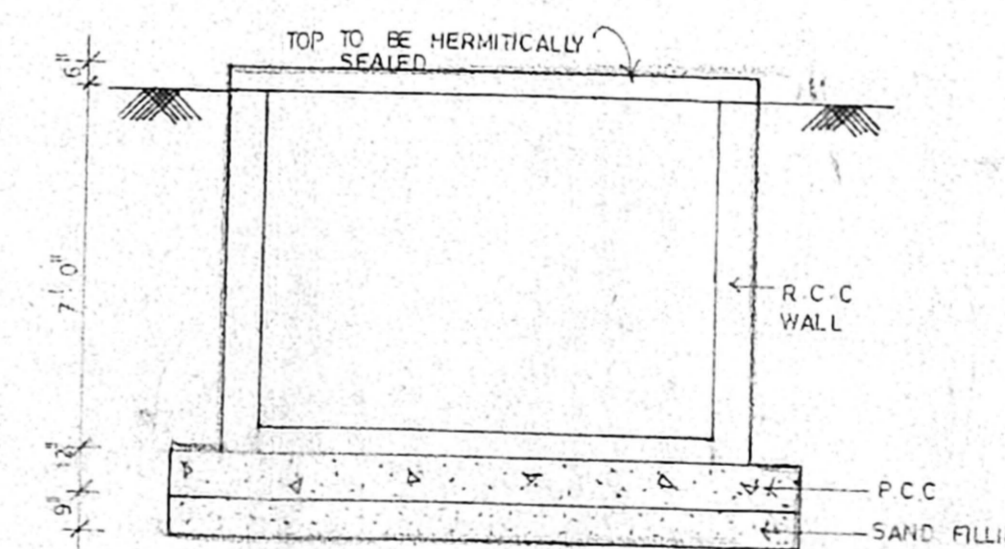

SECTION OF SUMP (AA) (SCALE: 1" = 4' 0")

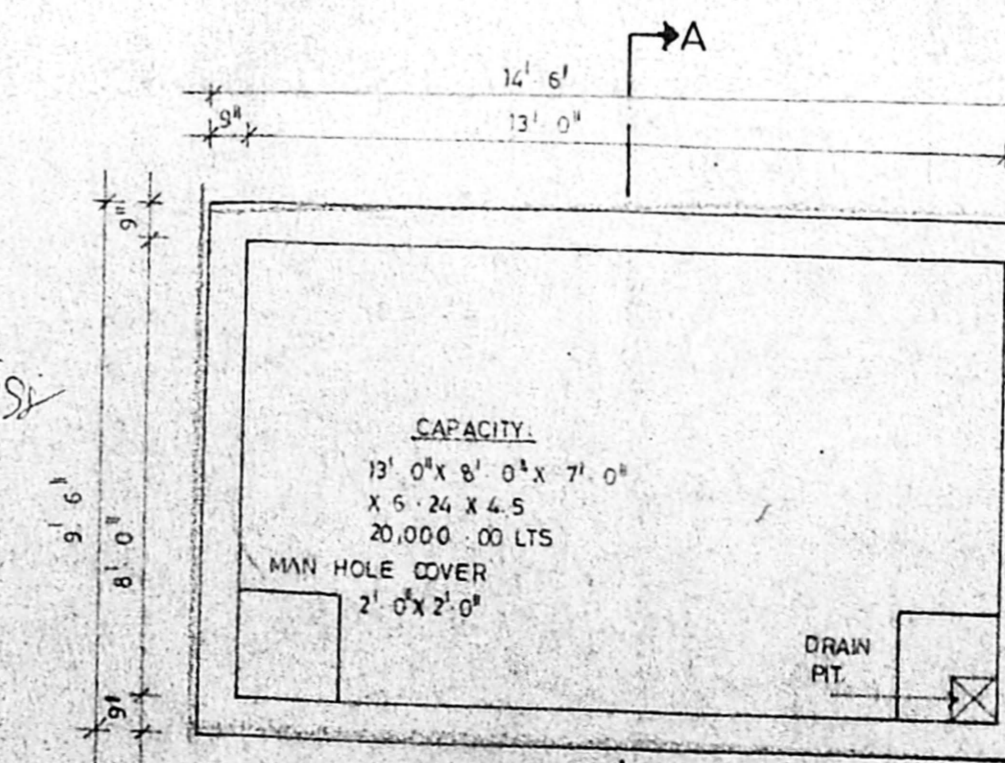

PLAN OF SUMP

Planning Permit No. CM/25810/98/A
APPROVED
 SUBJECT TO THE CONDITIONS IN THIS OFFICE LETTER.
 No. CM/6267/98 Date: 7-98
 FOR MEMBER SECRETARY
 CHENNAI METROPOLITAN
 DEVELOPMENT AUTHORITY
 CHENNAI-600 008.

For THE SUBHAGAR EDUCATION SOCIETY
 Secretary

OWNERS SIGNATURE

A. VENKAT, B.A.R.C.H.,
 ARCHITECT, LICENSED SURVEYOR
 Class - I, No. 311,
 128, T.T.K. ROAD,
 ALWARPET, MADRAS-600 018.
 TEL NO: 4997088

LICENSED SURVEYOR

nataraj & venkat
 Architects
 No: 128 & 130 T.T.K Road,
 Alwarpet,
 Chennai - 18.
 Tel: 499 74 65



JOB TITLE
 PROPOSED COLLEGE BUILDING AT
 No: 7, CRESCENT AVENUE STREET,
 GANDHI NAGAR, CHENNAI - 20.
 S. No: 1 & 29 KOTTUR VILLAGE,
 DIVISION No: 137, UNIT No: 28.
 PREVIOUS SANCTION NO :
 D10/276/21-98.

DRAWING CORPORATION DRAWING
 SITE PLAN

DRAWN _____ CHECKED _____

SCALE _____ DATE _____

CMDA C/11	
C.No. C-4/62/78	
Asst.	
Serially: 2	
PART I 9/69	
PART II	Ground Floor plan
A.P.	D.P.

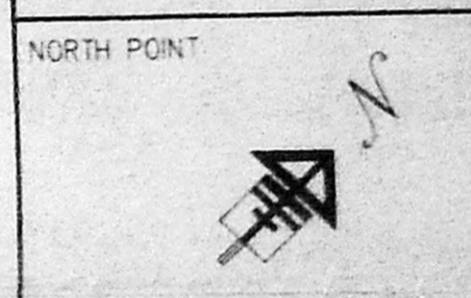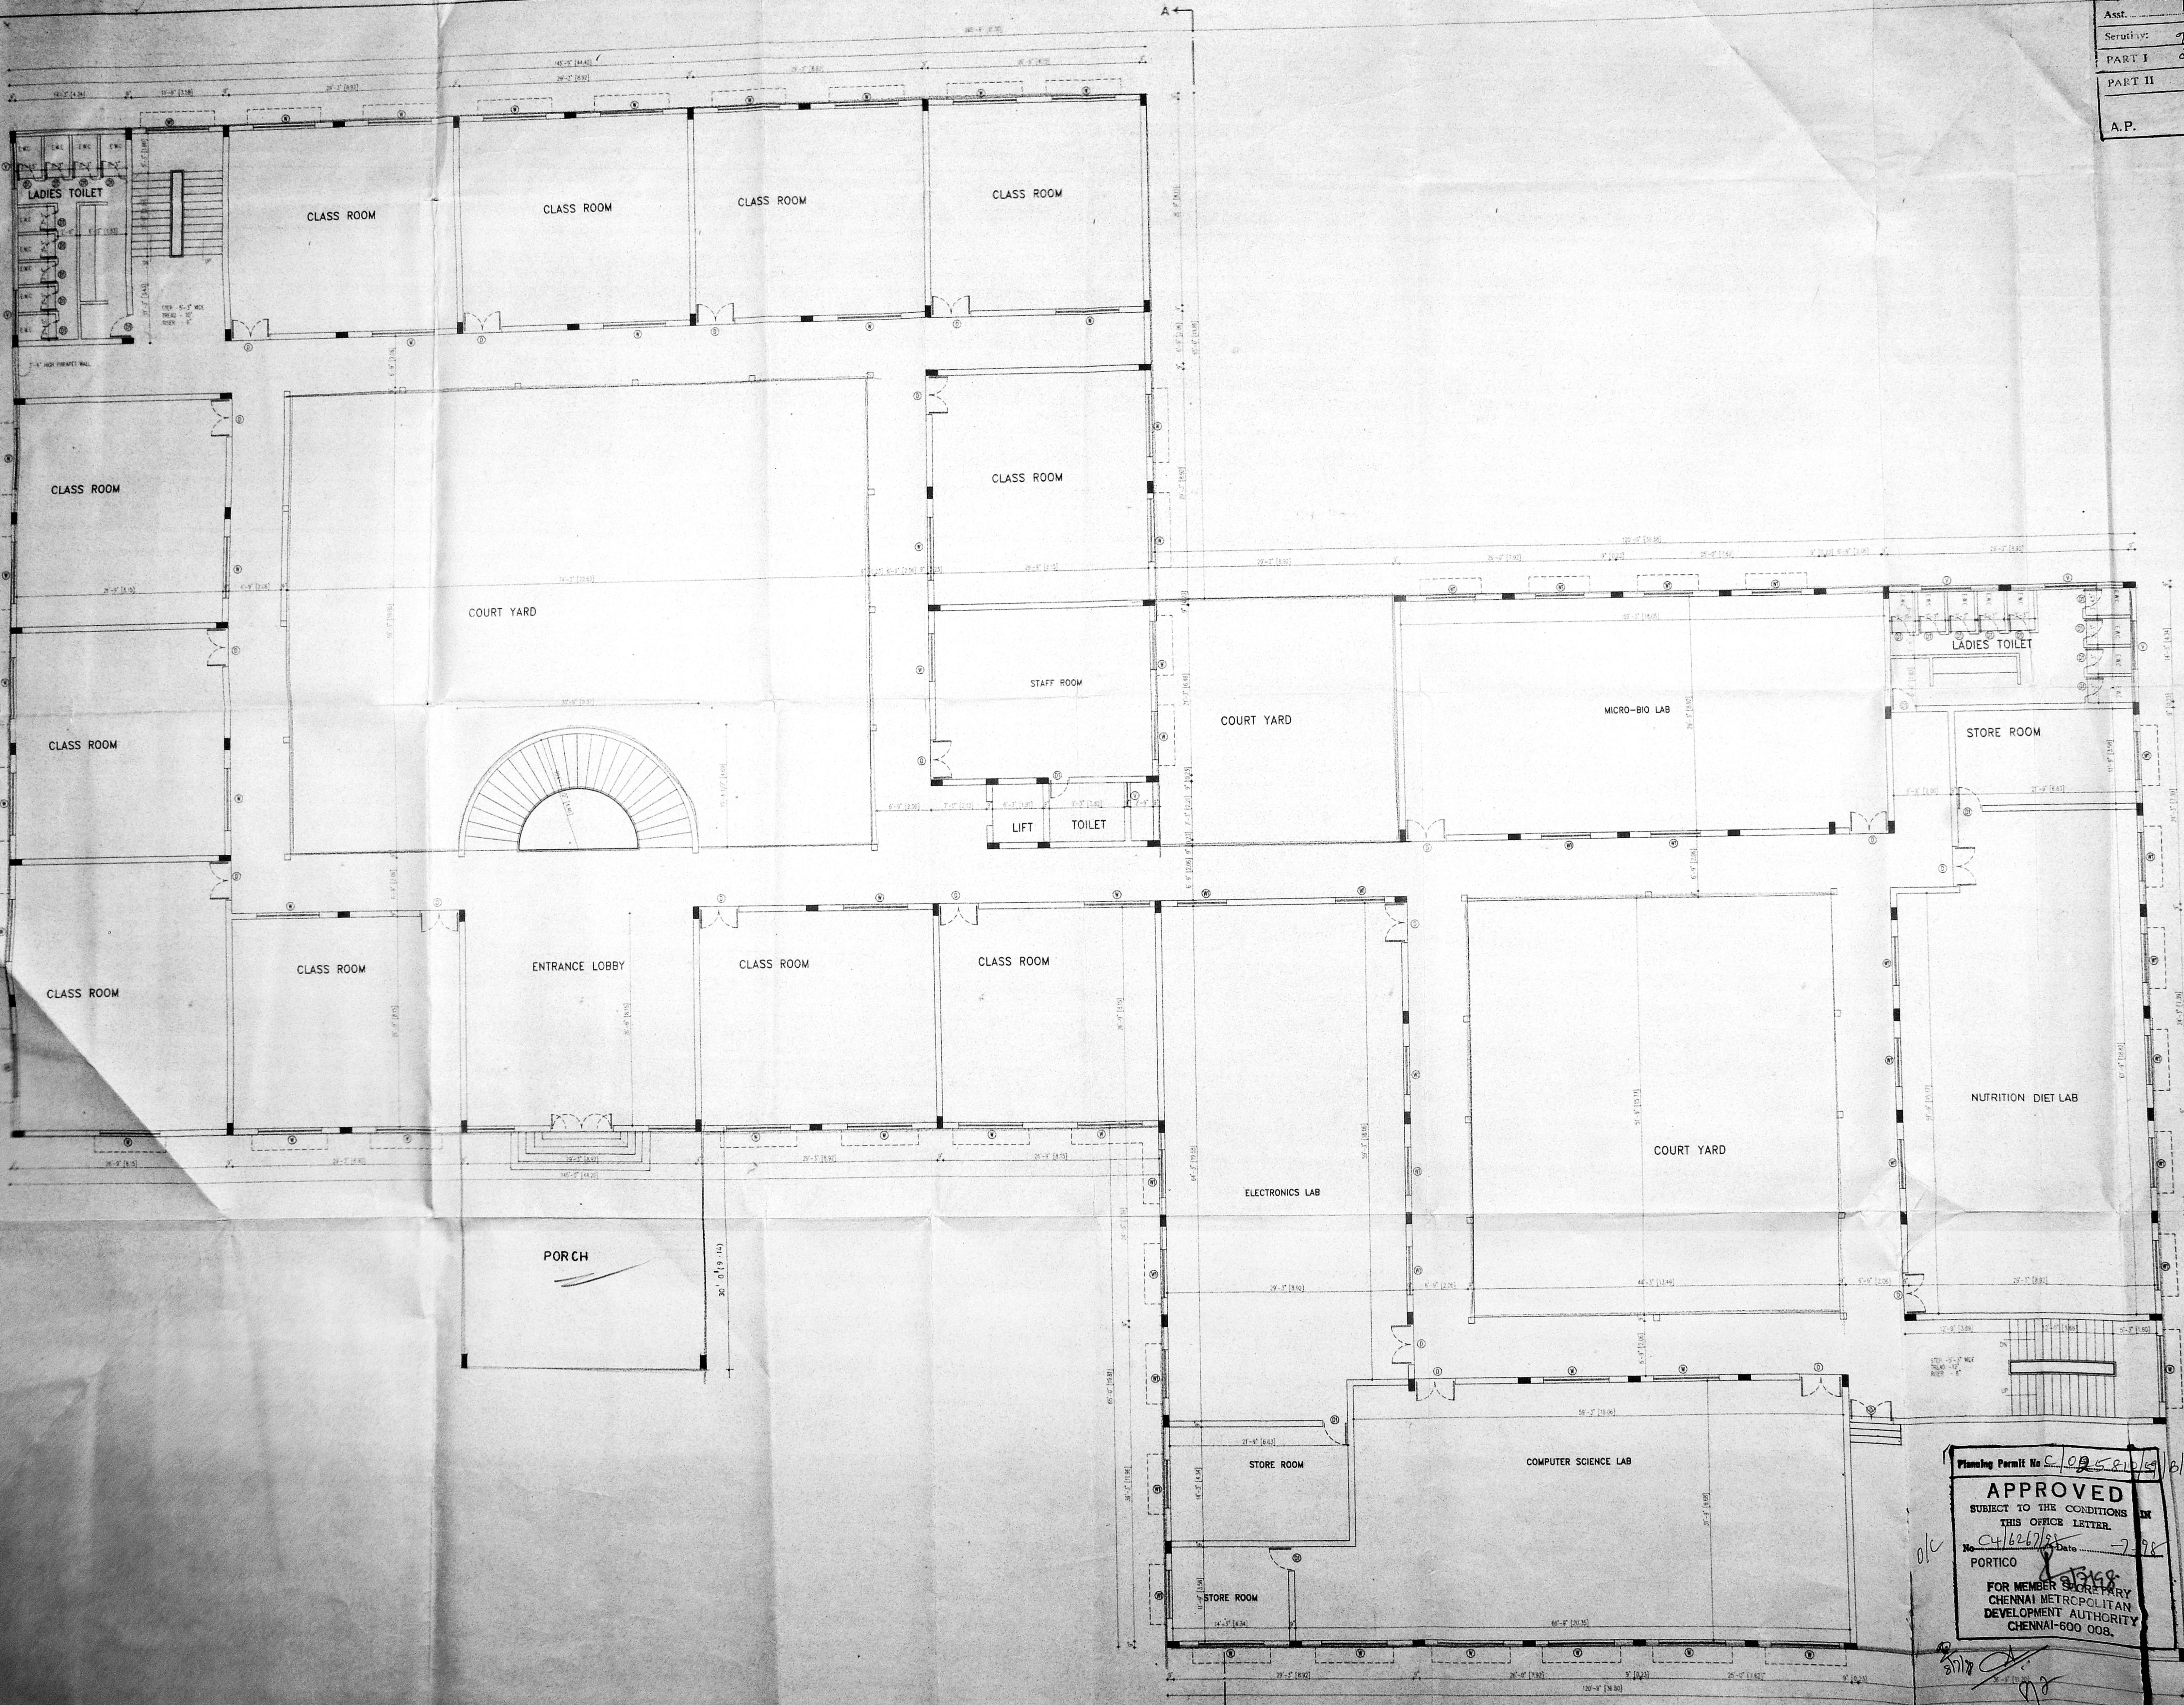

COLOUR INDICATION

PROPOSED BUILDING	[Symbol]
PLOT BOUNDARY	[Symbol]
ROAD ACCESS	[Symbol]
SEWER LINE	[Symbol]
WATER LINE	[Symbol]

OWNER'S SIGNATURE
For BHADHINAGAR EDUCATION SOCIETY
[Signature]
 Secretary.

LICENSED SURVEYOR
A. VENKAT, B.A.RCH.
 ARCHITECT, LICENSED SURVEYOR
 Class-I, No.331,
 128, T. T. K. ROAD,
 AIWARPET, MADRAS-600 019
 TEL. NO: 4997465.

nataraj & venkat Architects
 128, T. T. K. Road,
 Alwarpet,
 Madras - 18.
 Tel : 499 74 65

JOB TITLE
 PROPOSED COLLEGE BUILDING AT NO -7 CRESCENT AVENUE STREET, GANDHI NAGAR, CHENNAI-20 S.NO 1 & 2, KOTTUR VILLAGE, DIV NO 137 UNIT NO -28 PREVIOUS SANCTION NO D10/276/21-98.

Planning Permit No C/0958/16/B/F/98
APPROVED
 SUBJECT TO THE CONDITIONS IN THIS OFFICE LETTER.
 No. C4/62/78 Date 7-98
 PORTICO
 FOR MEMBER SECRETARY
 CHENNAI METROPOLITAN
 DEVELOPMENT AUTHORITY
 CHENNAI-600 008.


DRAWING TITLE
**CORPORATION DRAWING
 GROUND FLOOR PLAN**

DRAWN K.C.K	CHECKED
SCALE 1"=8'-0"	DATE 06-10-98

CMDA 'C' / PP No. 1
 C. No. C4/626/98
 Serial No. 29658
 PART I
 PART II

Floor plan
 3/6

SCHEDULE OF JOINERY		
TYPE	DESCRIPTION	S I Z E
D	DOOR	5'-0" x 7'-0"
DD	DOOR	3'-0" x 7'-0"
W	WINDOW	6'-0" x 4'-0"
WT	WINDOW	6'-0" x 4'-0"
V	VENTILATOR	6'-0" x 2'-0"

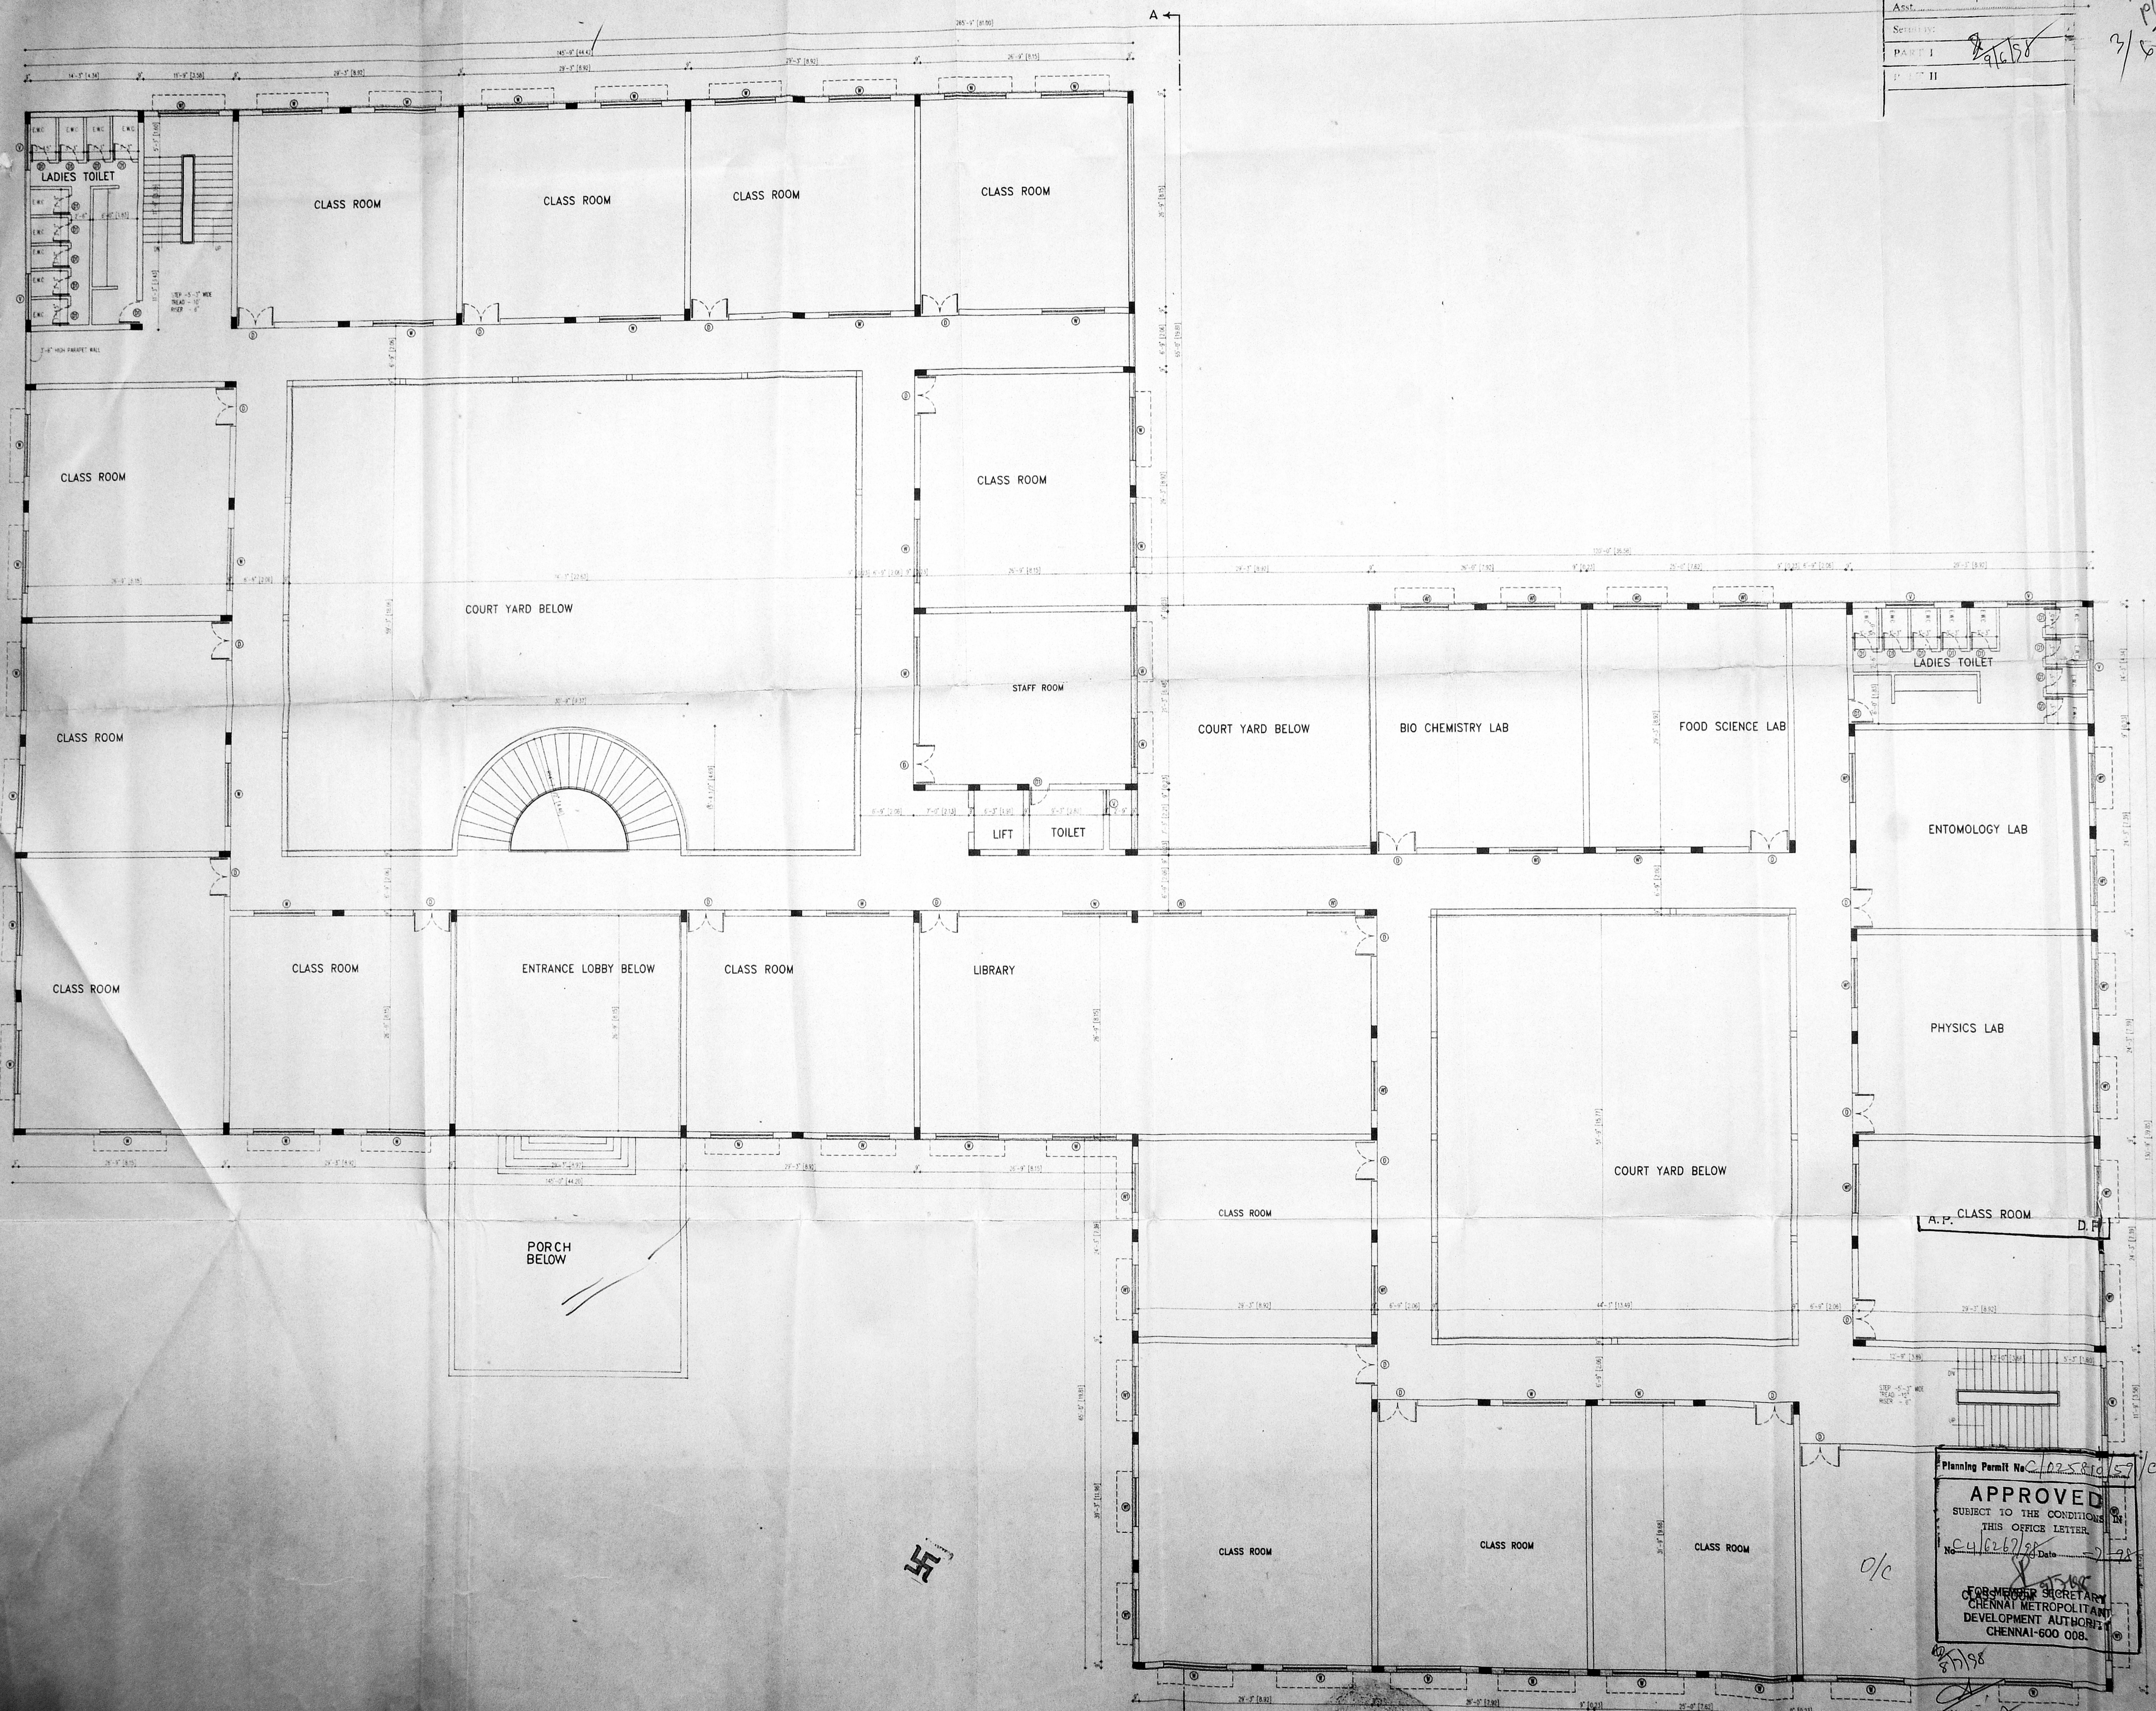

COLOUR INDICATION

PROPOSED BUILDING	[Symbol]
PLOT BOUNDARY	[Symbol]
ROAD ACCESS	[Symbol]
SEWER LINE	[Symbol]
WATER LINE	[Symbol]

OWNER'S SIGNATURE
 For RANGHABAR EDUCATION SOCIETY
 Secretary

LICENSED SURVEYOR
 A. VENKAT, B. ARCH.
 ARCHITECT, LICENSED SURVEYOR
 CIVIL-11, No. 211,
 128, T. T. K. ROAD,
 ALWARPET, MADRAS-600 018.
 TEL. No: 4997465.

Nataraj & venkat
 Architects
 128, T. T. K. Road,
 Alwarpet,
 Madras - 18.
 Tel : 499 74 65

JOB TITLE
 PROPOSED COLLEGE BUILDING AT NO -7 CRESCENT
 AVENUE STREET, GANDHI NAGAR, CHENNAI-20
 S.NO 1 & 9, KOTTUR VILLAGE, DIV NO 157
 UNIT NO -28 PREVIOUS SANCTION NO :
 D10 /276/21-98.


Planning Permit No. C/025810/57/c/F/98

APPROVED
 SUBJECT TO THE CONDITIONS
 THIS OFFICE LETTER.
 No. C4/626/98 Date: 27-9-98
 FOR MEMBER SECRETARY
 CHENNAI METROPOLITAN
 DEVELOPMENT AUTHORITY
 CHENNAI-600 008.

DRAWING TITLE


CORPORATION DRAWING
FIRST FLOOR PLAN

DRAWN K.C.K	CHECKED
SCALE 1"=8'-0"	DATE 06-10-1997

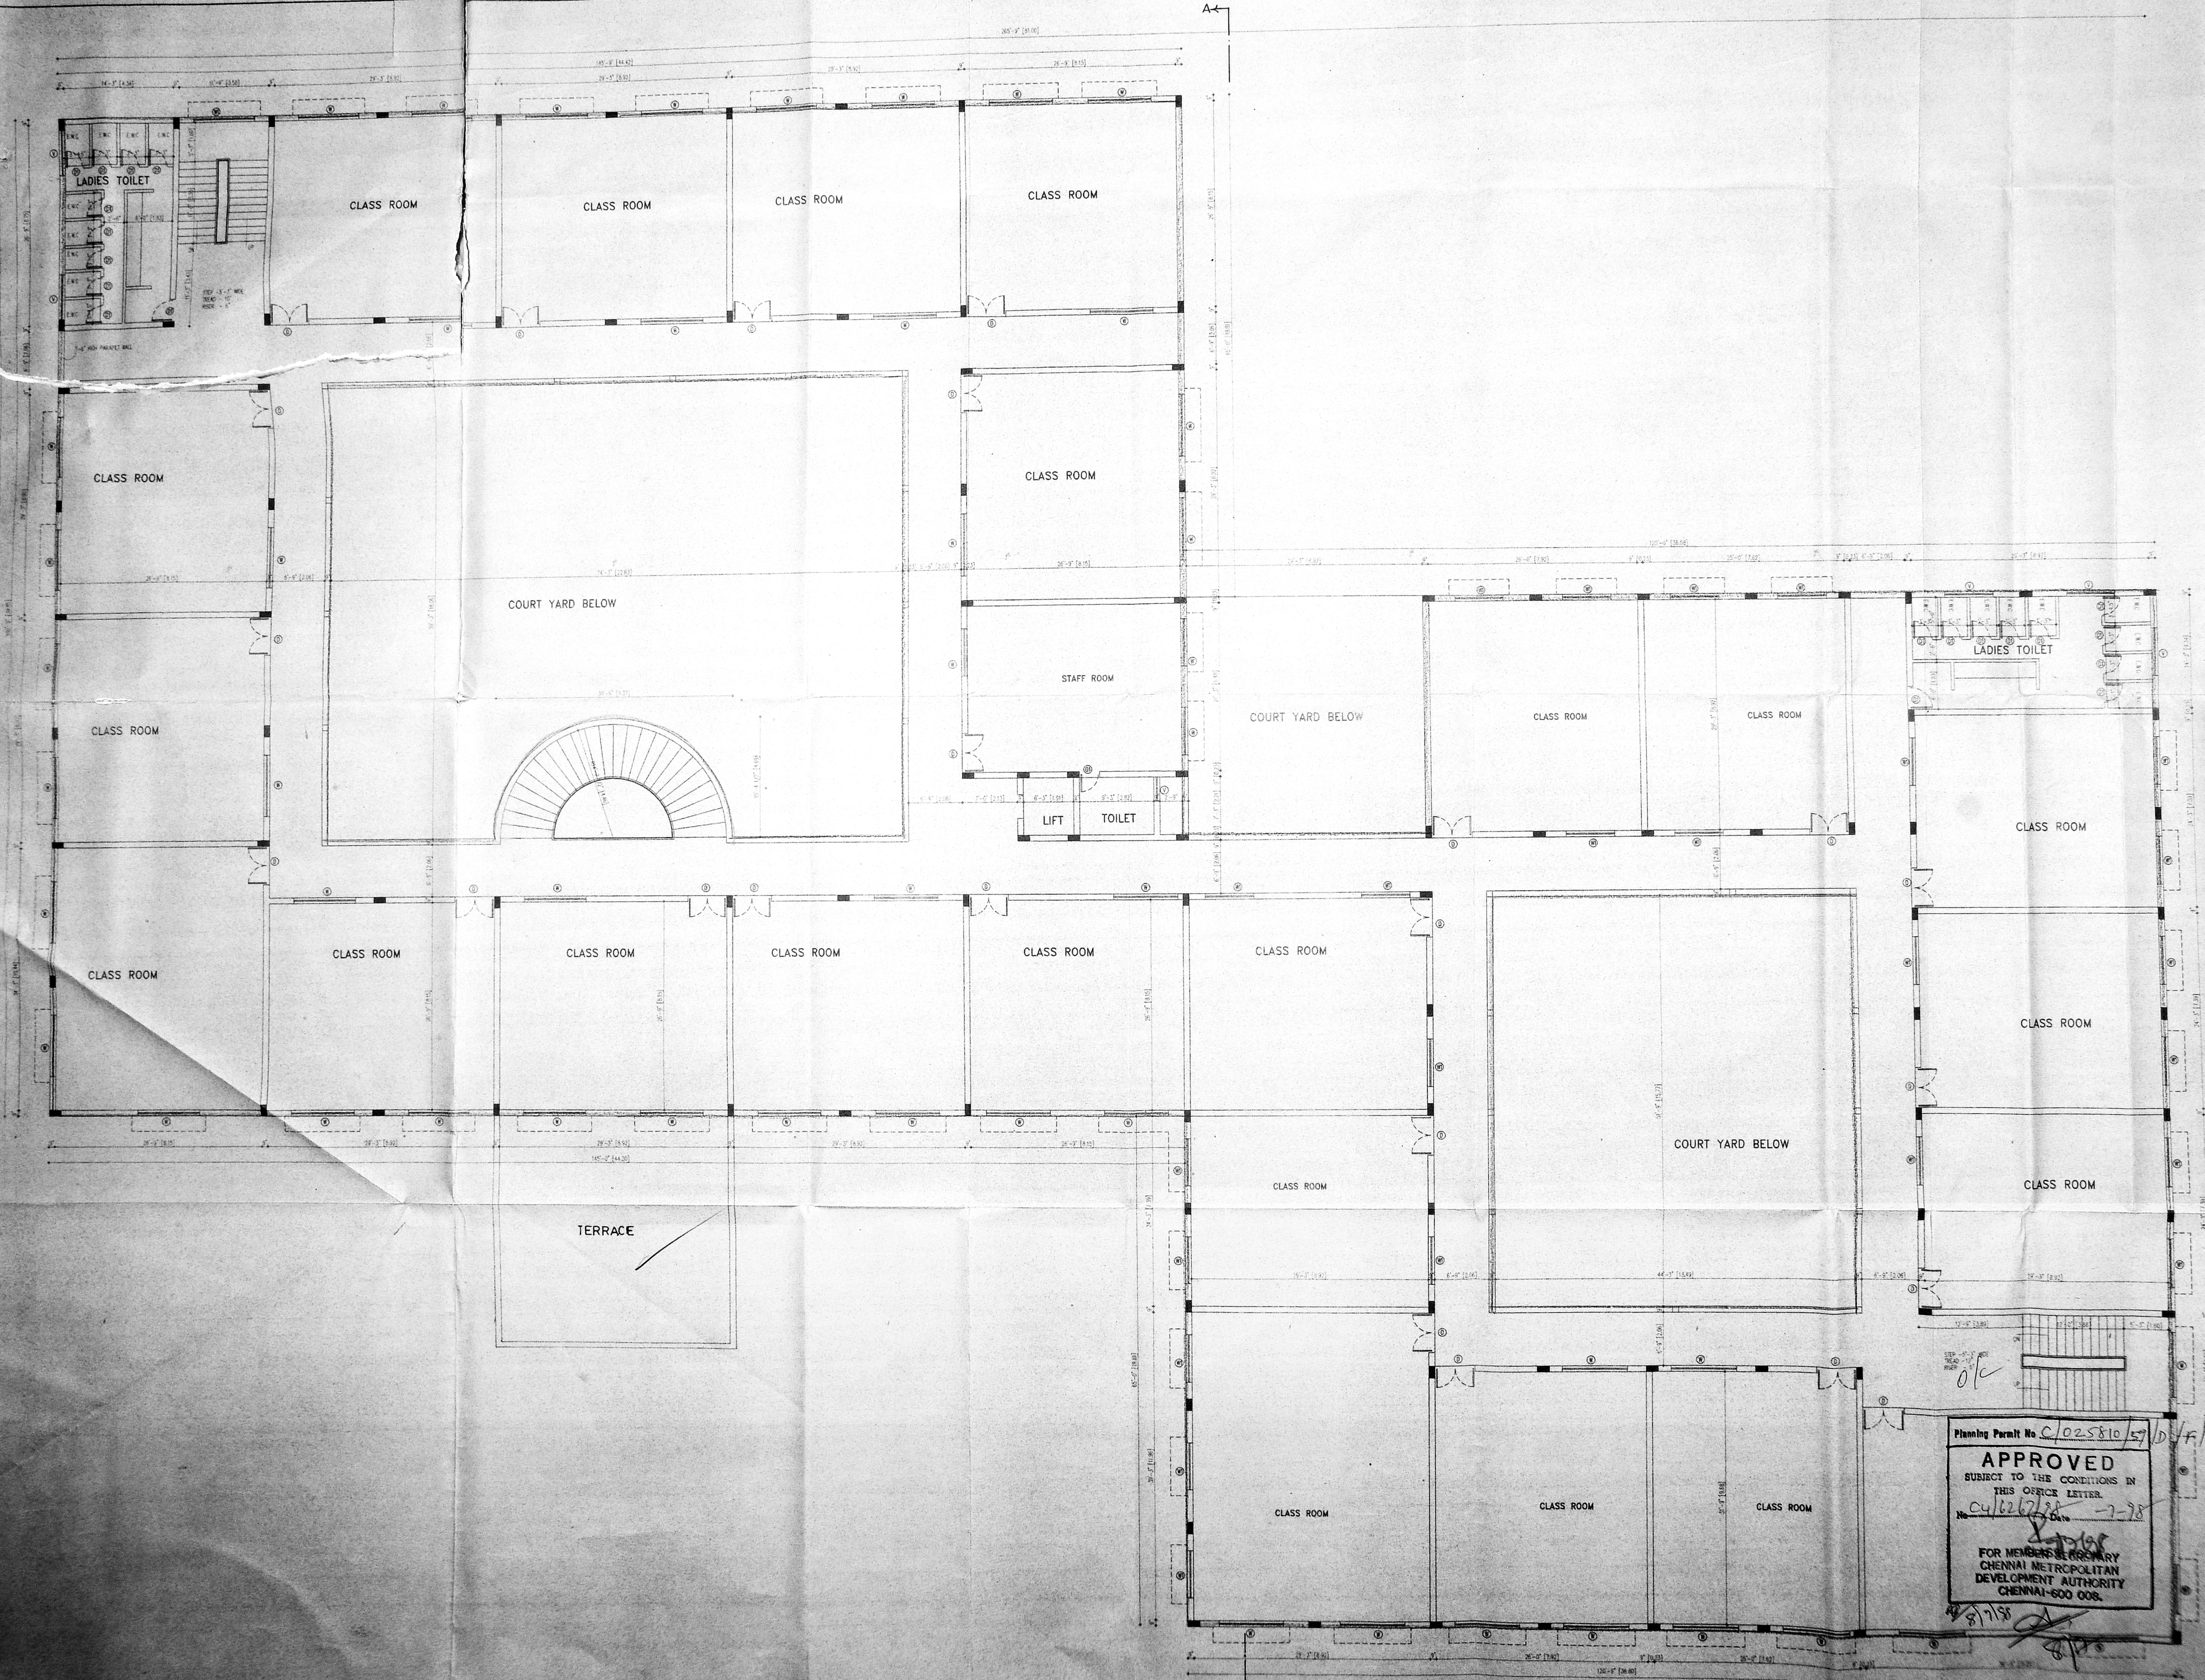

TYPE	DESCRIPTION	SIZE
1	DOOR	4'-0" x 8'-0"
2	DOOR	4'-0" x 8'-0"
3	WINDOW	4'-0" x 8'-0"
4	WINDOW	4'-0" x 8'-0"
5	VENTILATOR	4'-0" x 8'-0"

CMDA 'C' / PP No. 1
 C. No. CA/6267/98
 Part I
 Part II
 A.P. D.P.

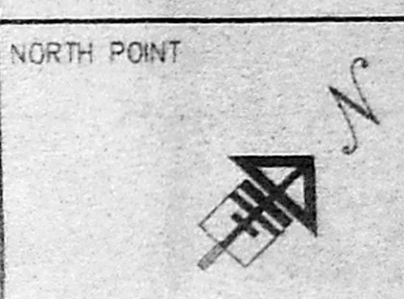

COURT YARD BELOW

OWNER'S SIGNATURE
 For **BANDHINAGAR EDUCATION SOCIETY**
 Secretary

LICENSED SURVEYOR
A. VENKAT, B.A.R.C.H.
 ARCHITECT, LICENSED SURVEYOR
 Class - I, No. 211,
 128, T. T. K. ROAD,
 ALWARPET, MADRAS-600 017,
 TEL. NO - 4997465.

nataraj & venkat
 Architects
 128, T. T. K. Road,
 Alwarpet,
 Madras - 18,
 Tel : 499 74 65



JOB TITLE
 PROPOSED COLLEGE BUILDING AT NO - 7 CRESCENT AVENUE STREET, SANDHI NAGAR, CHENNAI - 20 SANDI I & SAKOTTUR VILLAGES, DIV NO 137 UNIT NO - 28 PREVIOUS SANCTION NO D 10 / 276 / 21 - 98

Planning Permit No C/025810/57/D/A/98
APPROVED
 SUBJECT TO THE CONDITIONS IN THIS OFFICE LETTER.
 No. CA/6267/98 Date: 7-98
 FOR MEMBERS SECRETARY
 CHENNAI METROPOLITAN
 DEVELOPMENT AUTHORITY
 CHENNAI-600 005.

DRAWING TITLE
CORPORATION DRAWING
 SECOND & THIRD FLOOR PLAN
 DRAWN: K.C.K. CHECKED:
 SCALE: 1" = 8'-0" DATE: 06-10-1997

Planning Permit No. C/1025810/57/01/198
APPROVED
 SUBJECT TO THE CONDITIONS IN THIS OFFICE LETTER.
 No. C/4/6267/98 Date: 7-25
 FOR MEMBER SECRETARY
 CHENNAI METROPOLITAN
 DEVELOPMENT AUTHORITY
 CHENNAI-600 008.

Terrace floor plan
 CMDA 'C' / PP No. 1
 C. No. _____
 Assn. C.4/6267/98
 PART I 9/6/98
 PART II 9/6/98
 A.P. _____ D.P. _____

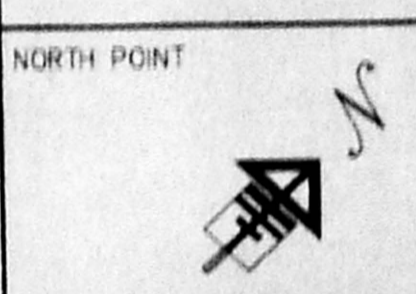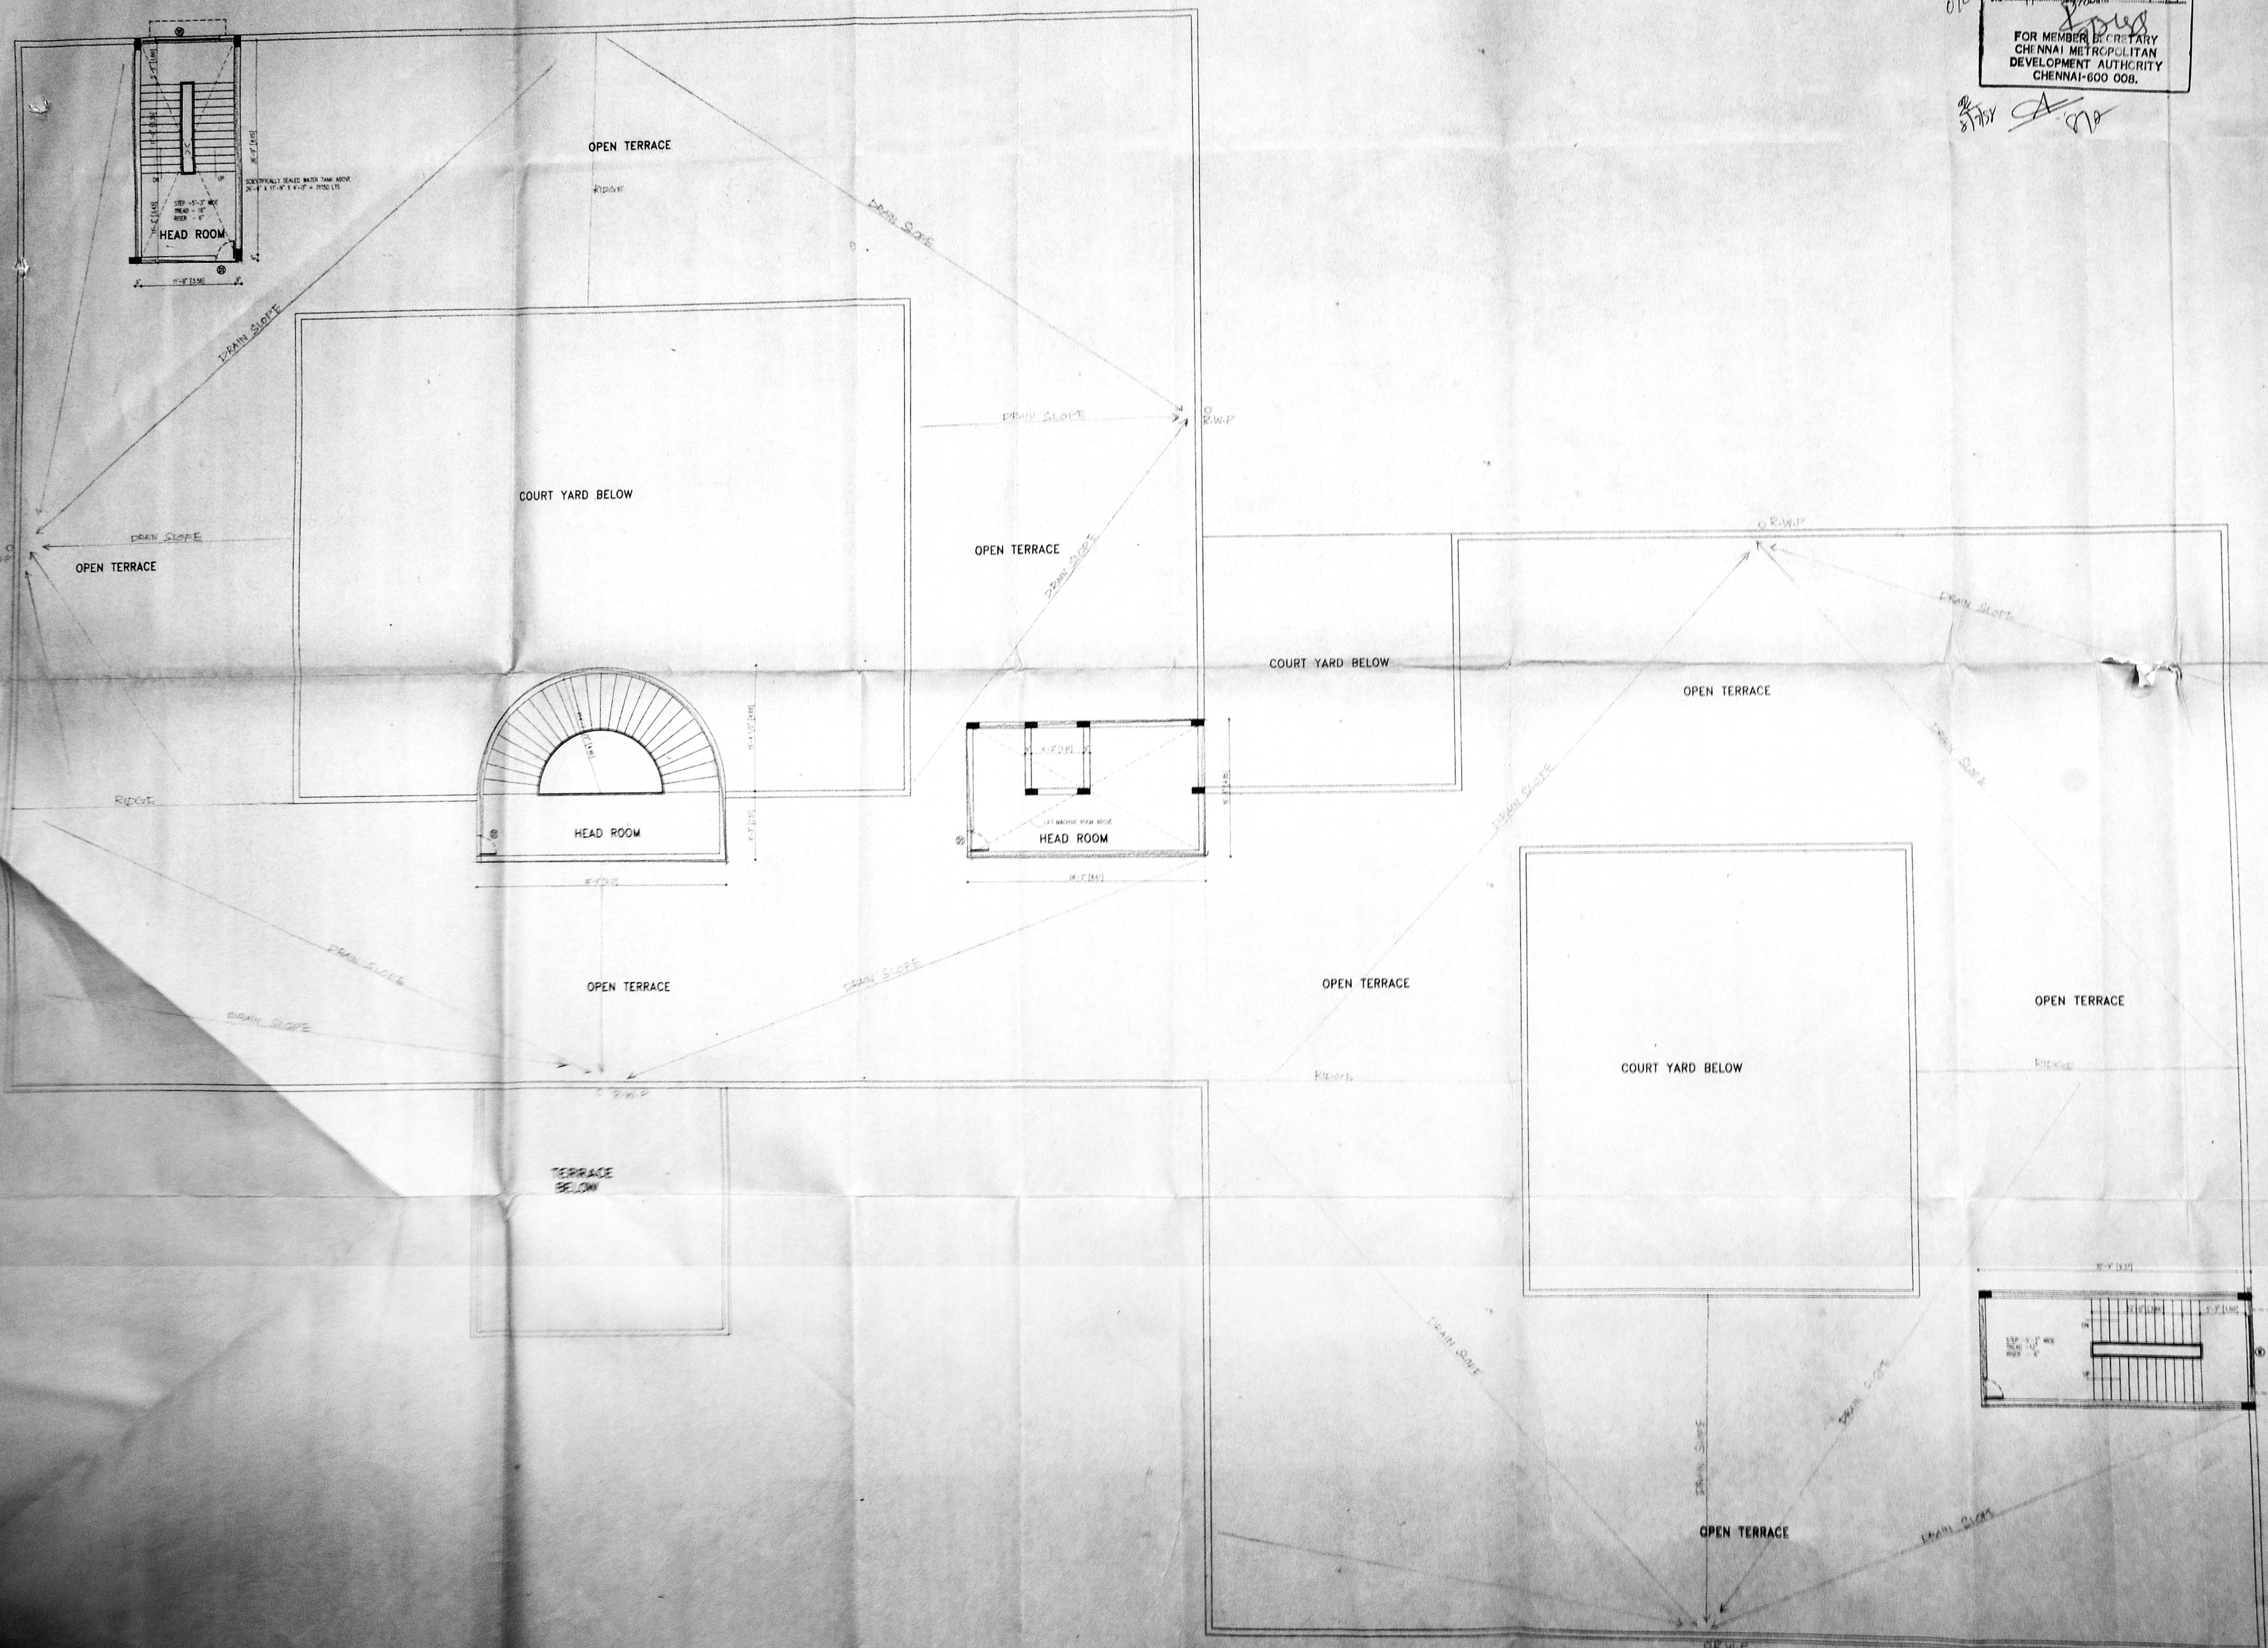

COLOUR INDICATION
 PROPOSED BUILDING
 PLOT BOUNDARY
 ROAD ACCESS
 SEWER LINE
 WATER LINE

OWNER'S SIGNATURE
 For GANDHINAGAR EDUCATION SOCIETY
 Secretary

LICENSED SURVEYOR
 A. VENKAT, B.A.RCH.
 ARCHITECT, LICENSED SURVEYOR
 Class. I, No. 21
 128, T. T. K. ROAD,
 ALWARPET, MADRAS-600 018
 TEL NO: 4997465.

nataraj & venkat
 Architects
 128, T. T. K. Road,
 Alwarpet,
 Madras - 18.
 Tel : 499 74 65

JOB TITLE
 PROPOSED COLLEGE BUILDING AT NO - 7 CR
 AVENUE STREET, GANDHI NAGAR, CHENNAI-20
 S.NO 1 & 9, KOTTUR VILLAGE, DIV NO 137
 UNIT NO - 28 PREVIOUS SANCTION NO
 D/D 276/21-98.


DRAWING TITLE
 CORPORATION DRAWING
 TERRACE FLOOR PLAN

DRAWN
 K.C.K.
 CHECKED
 DATE
 SCALE
 1"=8'-0"
 DATE
 08-10

00

Sec & Ele 0/6

CMDA 'C' TPP No. /
 C. No. Cy/6262/98
 Asst. _____
 Seruti-y: _____
 PART I 9/6/98
 PART II _____
 A.P. _____ D.P. _____

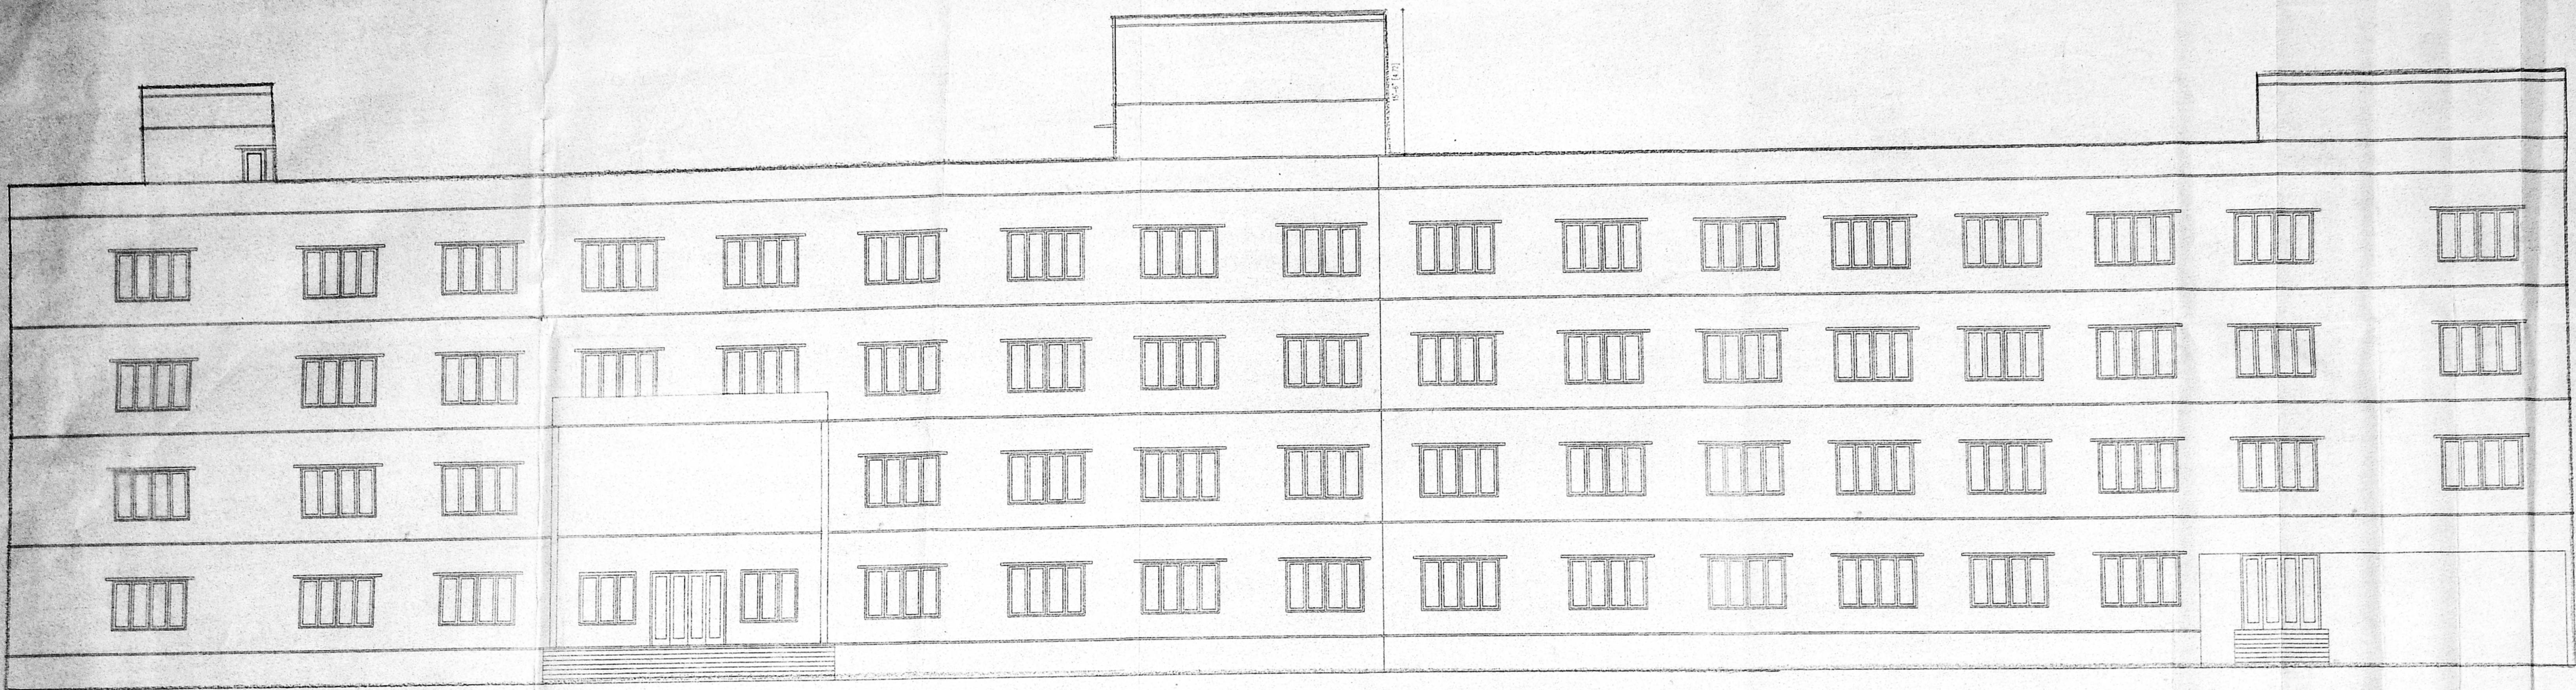

FRONT ELEVATION

COLOUR INDICATION


PROPOSED BUILDING	□
PLOT BOUNDARY	□
ROAD ACCESS	□
SEWER LINE	□
WATER LINE	□

OWNER'S SIGNATURE
 For **GANDHINAGAR EDUCATION SOCIETY**
A. Ramani
 Secretary
 30/10

LICENSED SURVEYOR
A. VENKAT, B.Arch.
 ARCHITECT, LICENSED SURVEYOR
 Class - I, No. 371
 128, T.T.K. ROAD,
 ALWARPET, MADRAS-600 018
 TEL. No. : 4997465.

nataraj & venkat
 Architects
 128, T. T. K. Road,
 Alwarpet,
 Madras - 18.
 Tel : 499 74 65

JOB TITLE
 PROPOSED COLLEGE BUILDING AT NO -7 CRESCENT AVENUE STREET, GANDHINAGAR, CHENNAI-20
 S.NO 1 & 9, KOTTUR VILLAGE, DIV NO 157
 UNIT NO -28 PREVIOUS SANCTION NO D10/276/21-98.

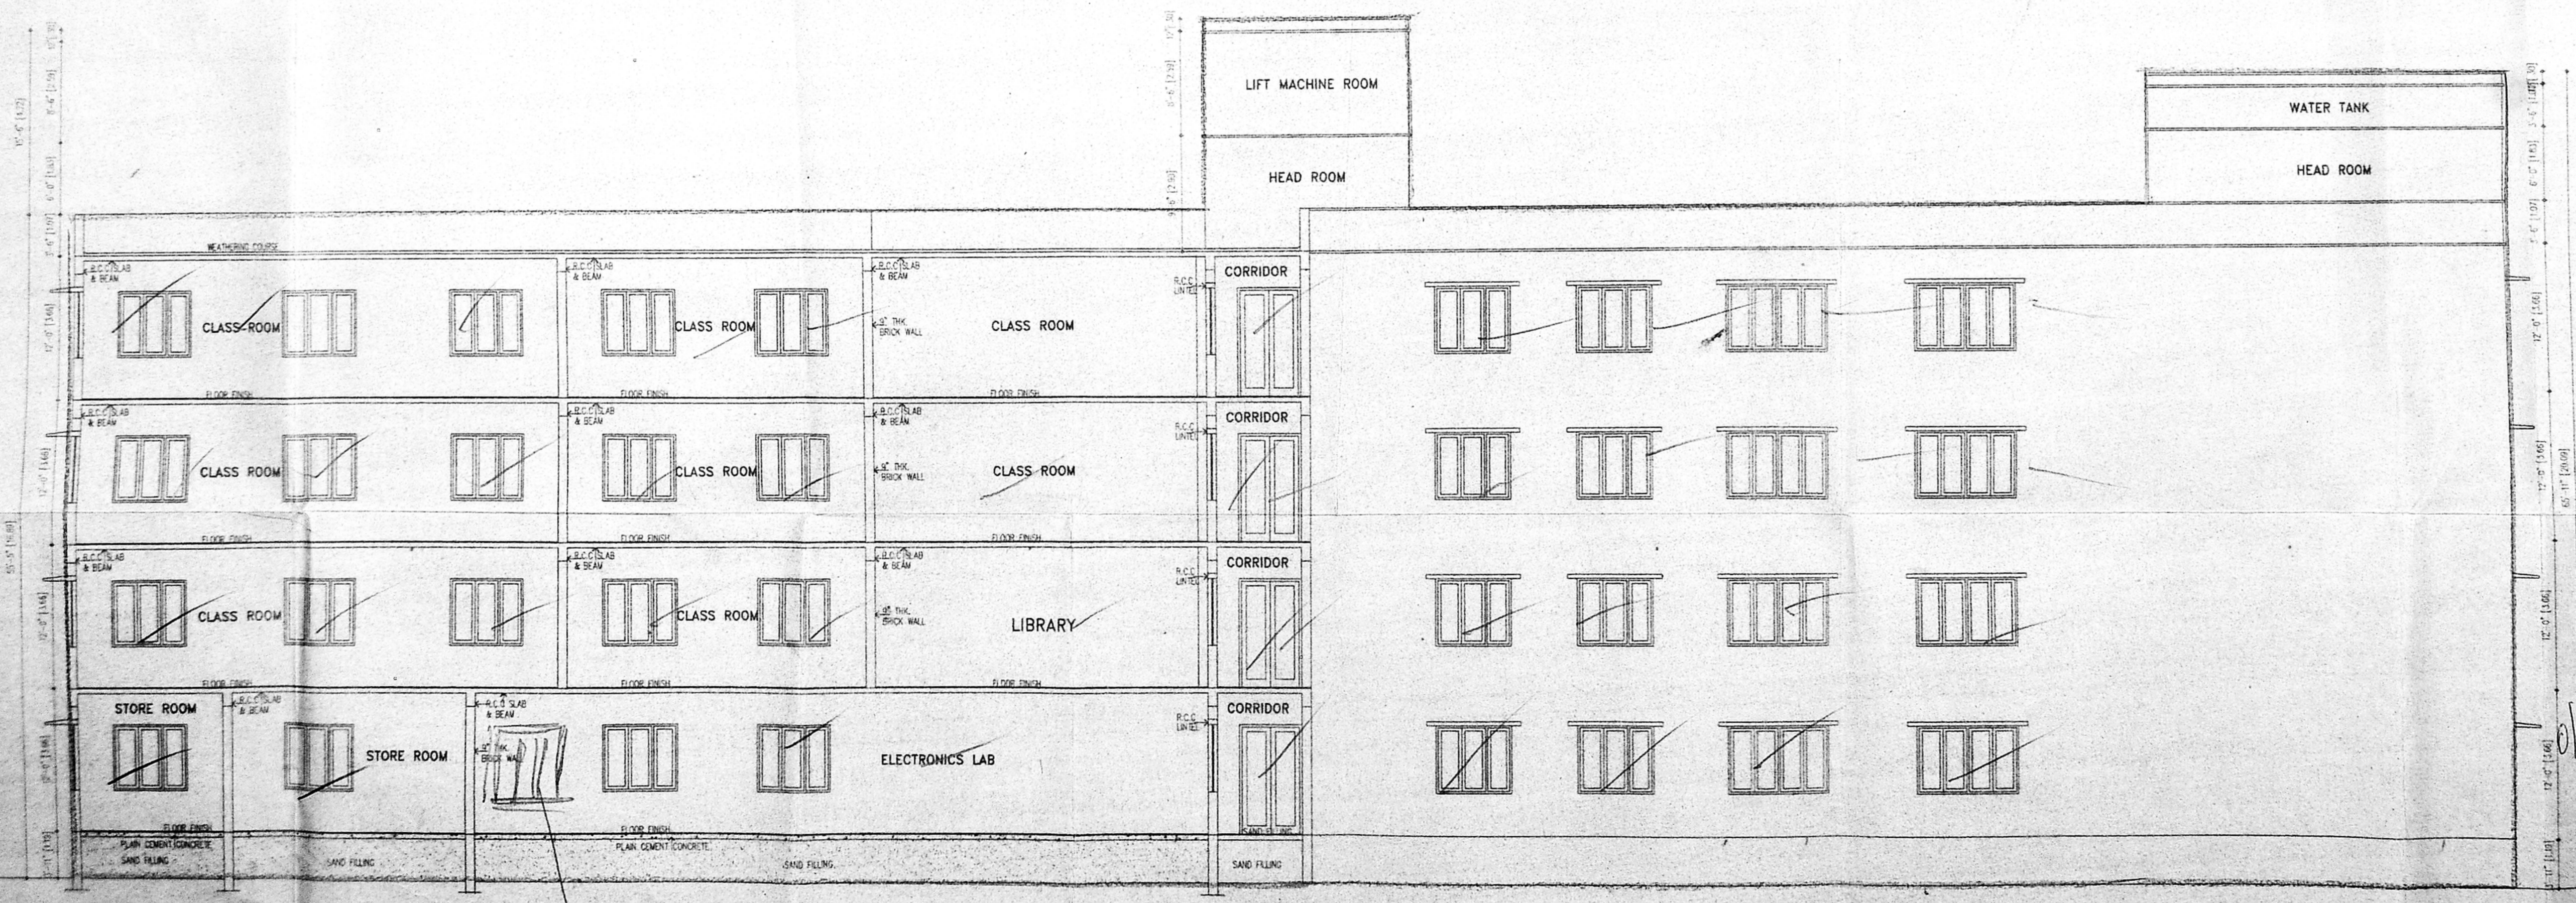

SECTION "AA"

Planning Permit No C/025810/59/AF/98
APPROVED
 SUBJECT TO THE CONDITIONS IN THIS OFFICE LETTER.
 No Cy/6262/98 Date 7-98
 FOR MEMBER SECRETARY
 CHENNAI METROPOLITAN
 DEVELOPMENT AUTHORITY
 CHENNAI-600 008.

DRAWING TITLE
**CORPORATION DRAWING
 ELEVATION & SECTION**

DRAWN K.C.K & A.J.S	CHECKED
SCALE	DATE 06 - 10 - 19

006