





Planning Permit No. C/25817/66/98  
**APPROVED**  
 SUBJECT TO THE CONDITIONS IN THIS OFFICE LETTER.  
 No. C418352/98 Date 8-8-98  
 PARAPET WORK IN BRICK WORK  
 FOR MEMBER SECRETARY  
 CHENNAI METROPOLITAN DEVELOPMENT AUTHORITY  
 CHENNAI-600 008.

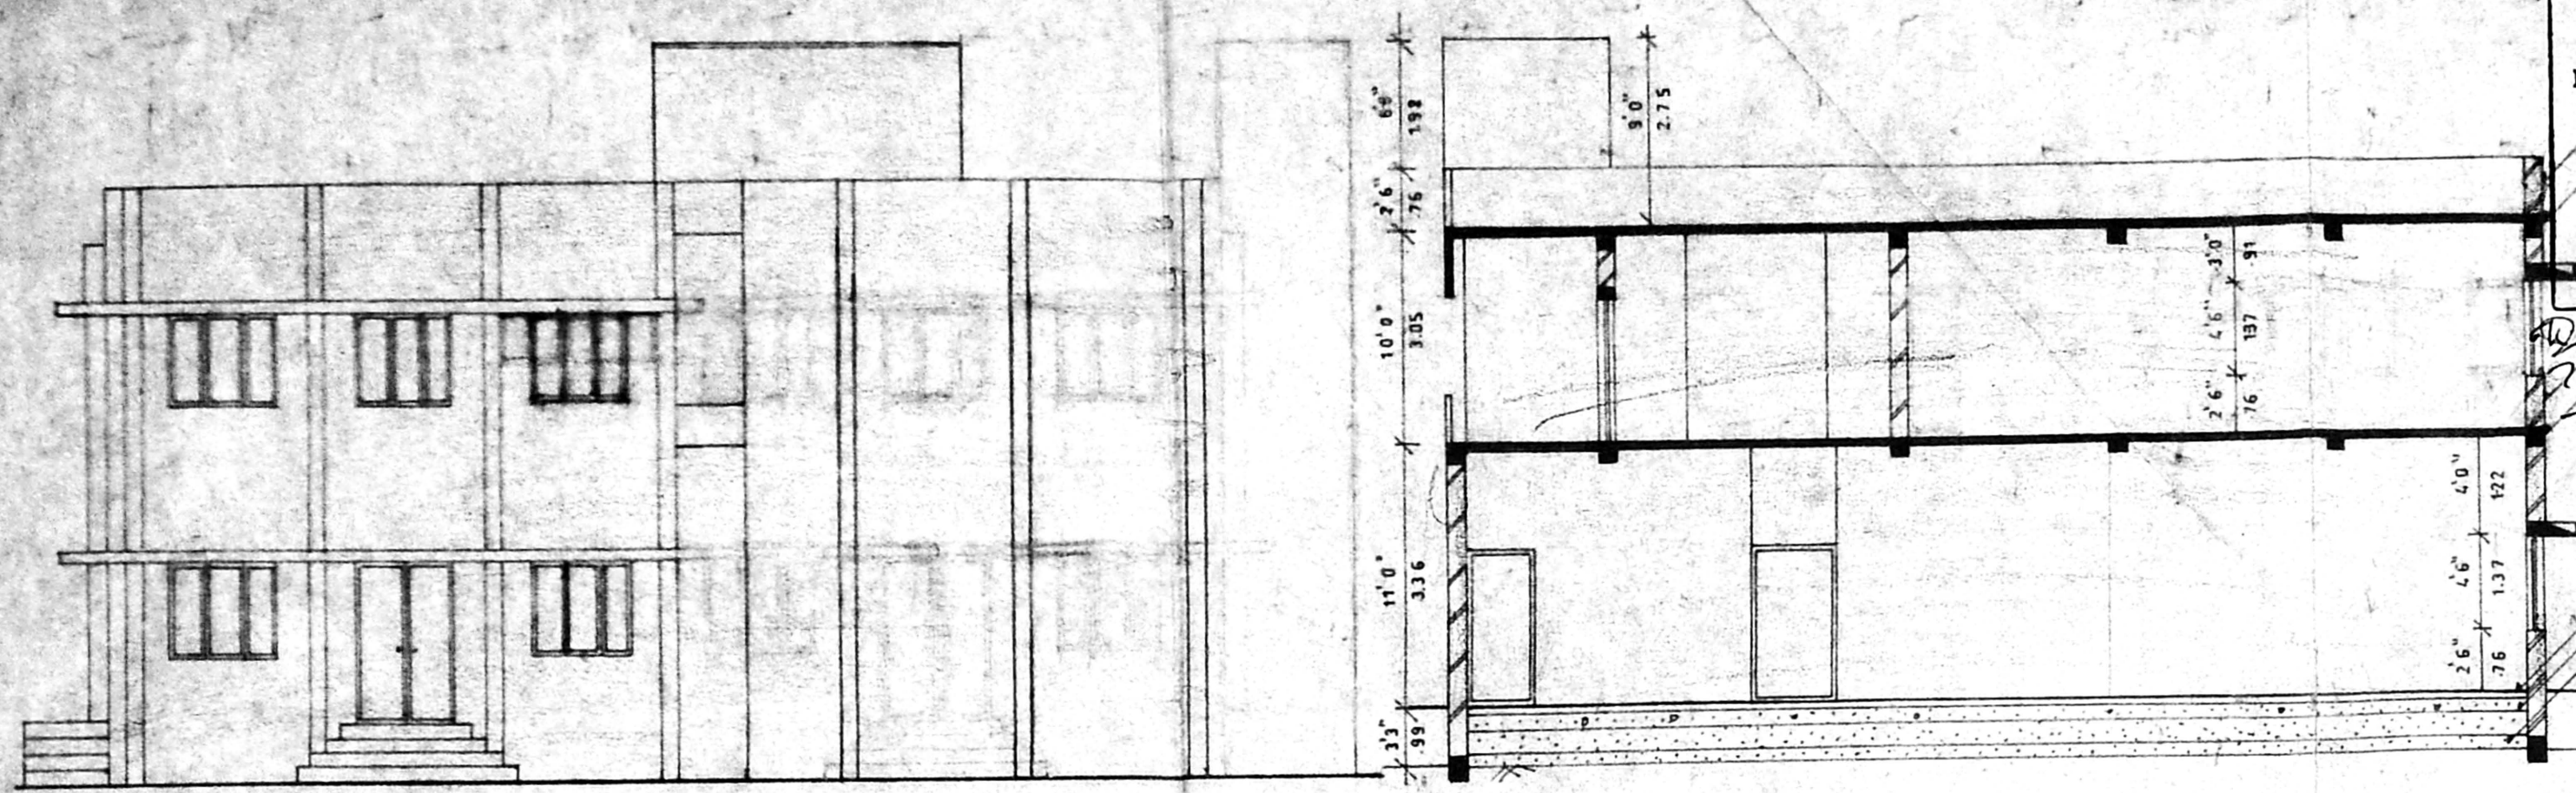

**SOUTHERN SIDE ELEVATION**




**SECTION AB**

WORK IN CM 1:5  
 LAB IN CC 1:2  
 FLOOR FINISHING IN CM 1:3  
 FLOORING WITH PCC 1:4:8  
 SAND FILLING

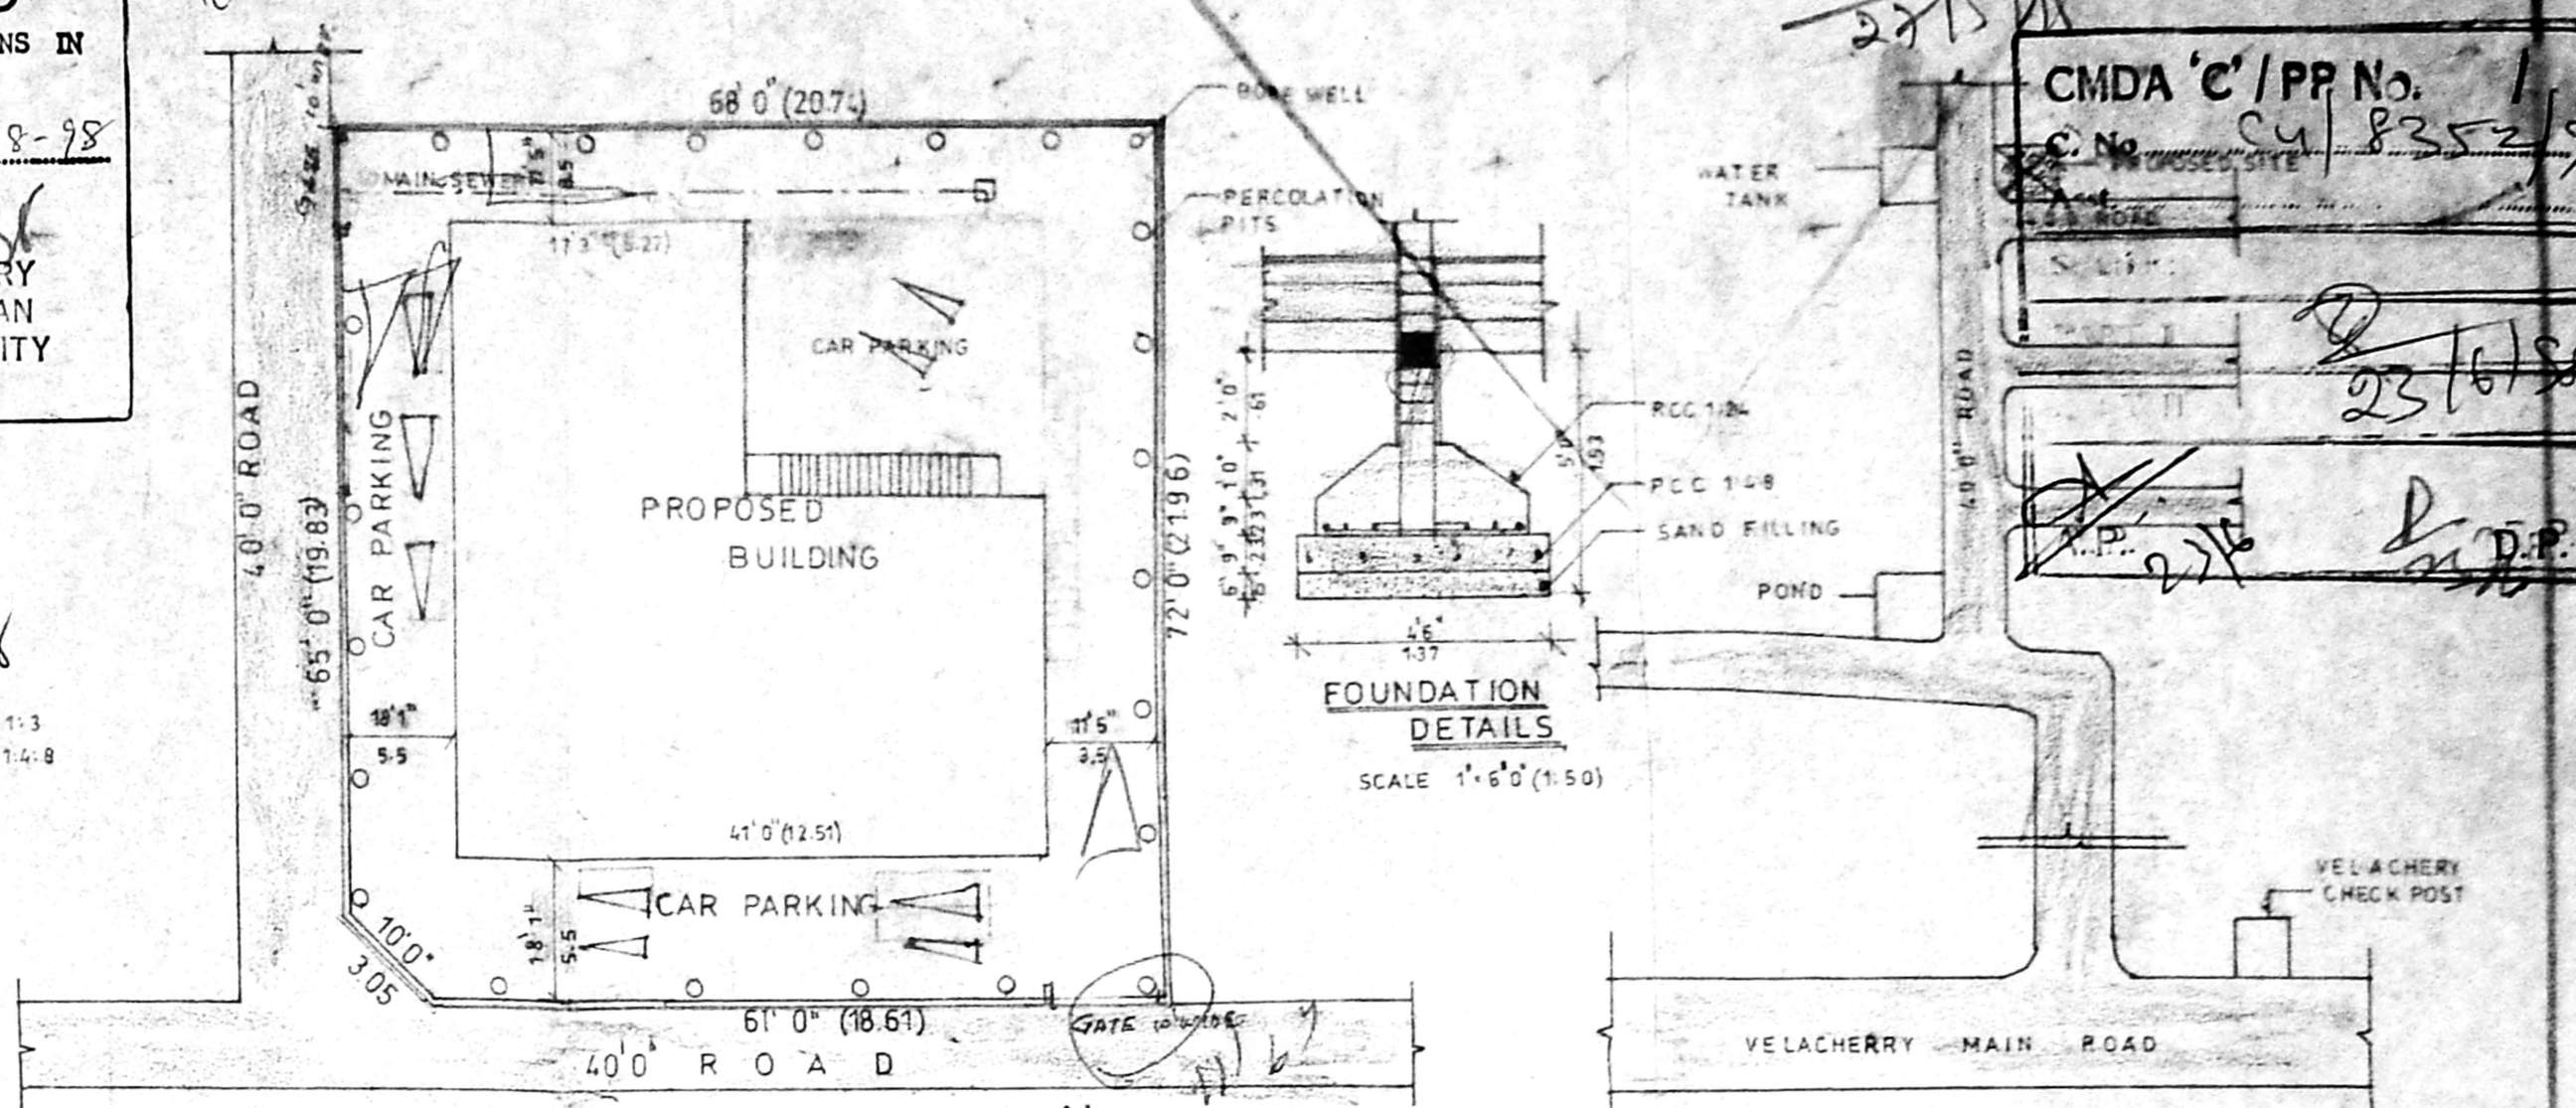


**SITE PLAN**  
SCALE 1:160' (1:200)


**KEY PLAN**  
(NOT TO SCALE)

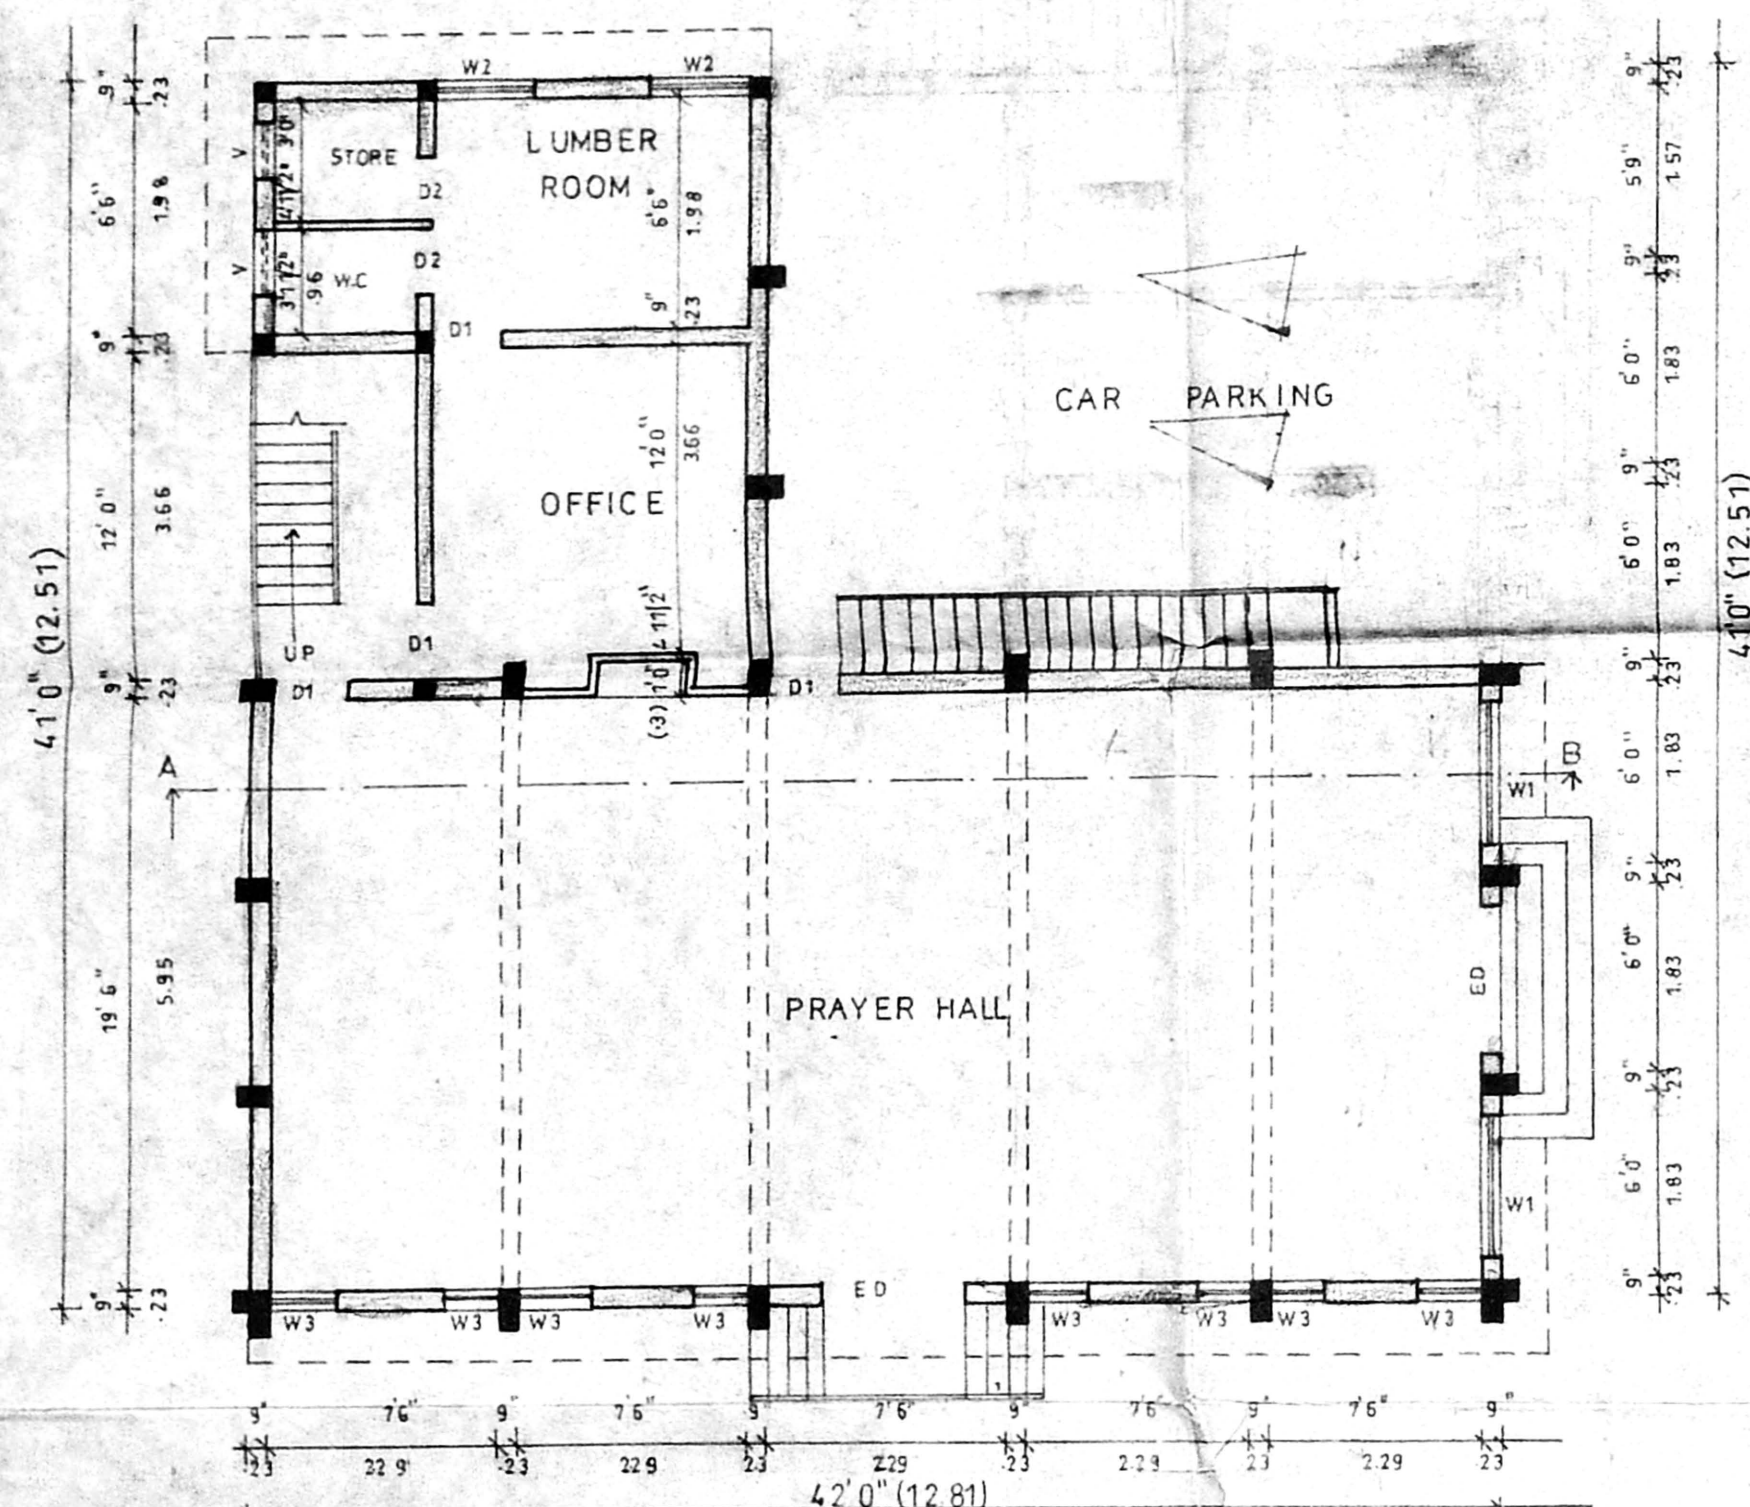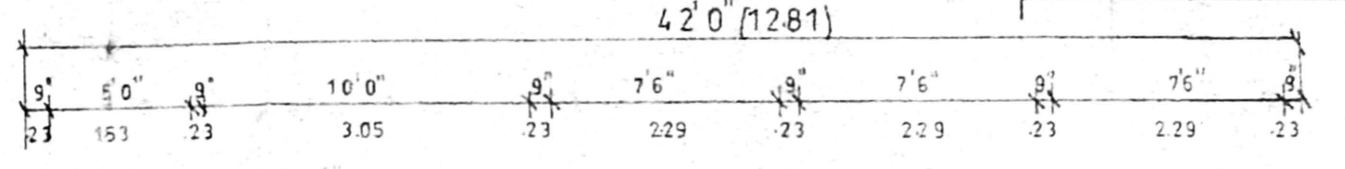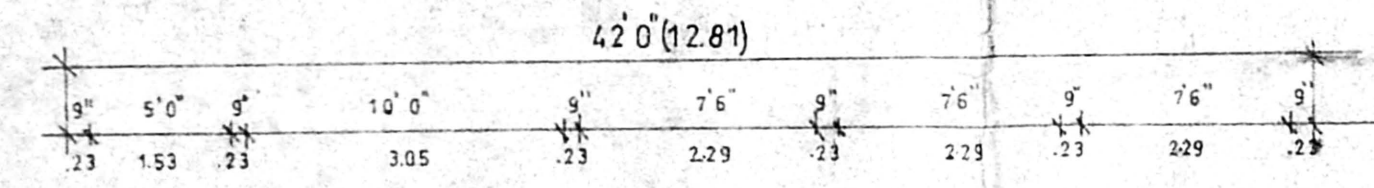

**GROUND FLOOR PLAN**  
SCALE 1/8" (1:100)

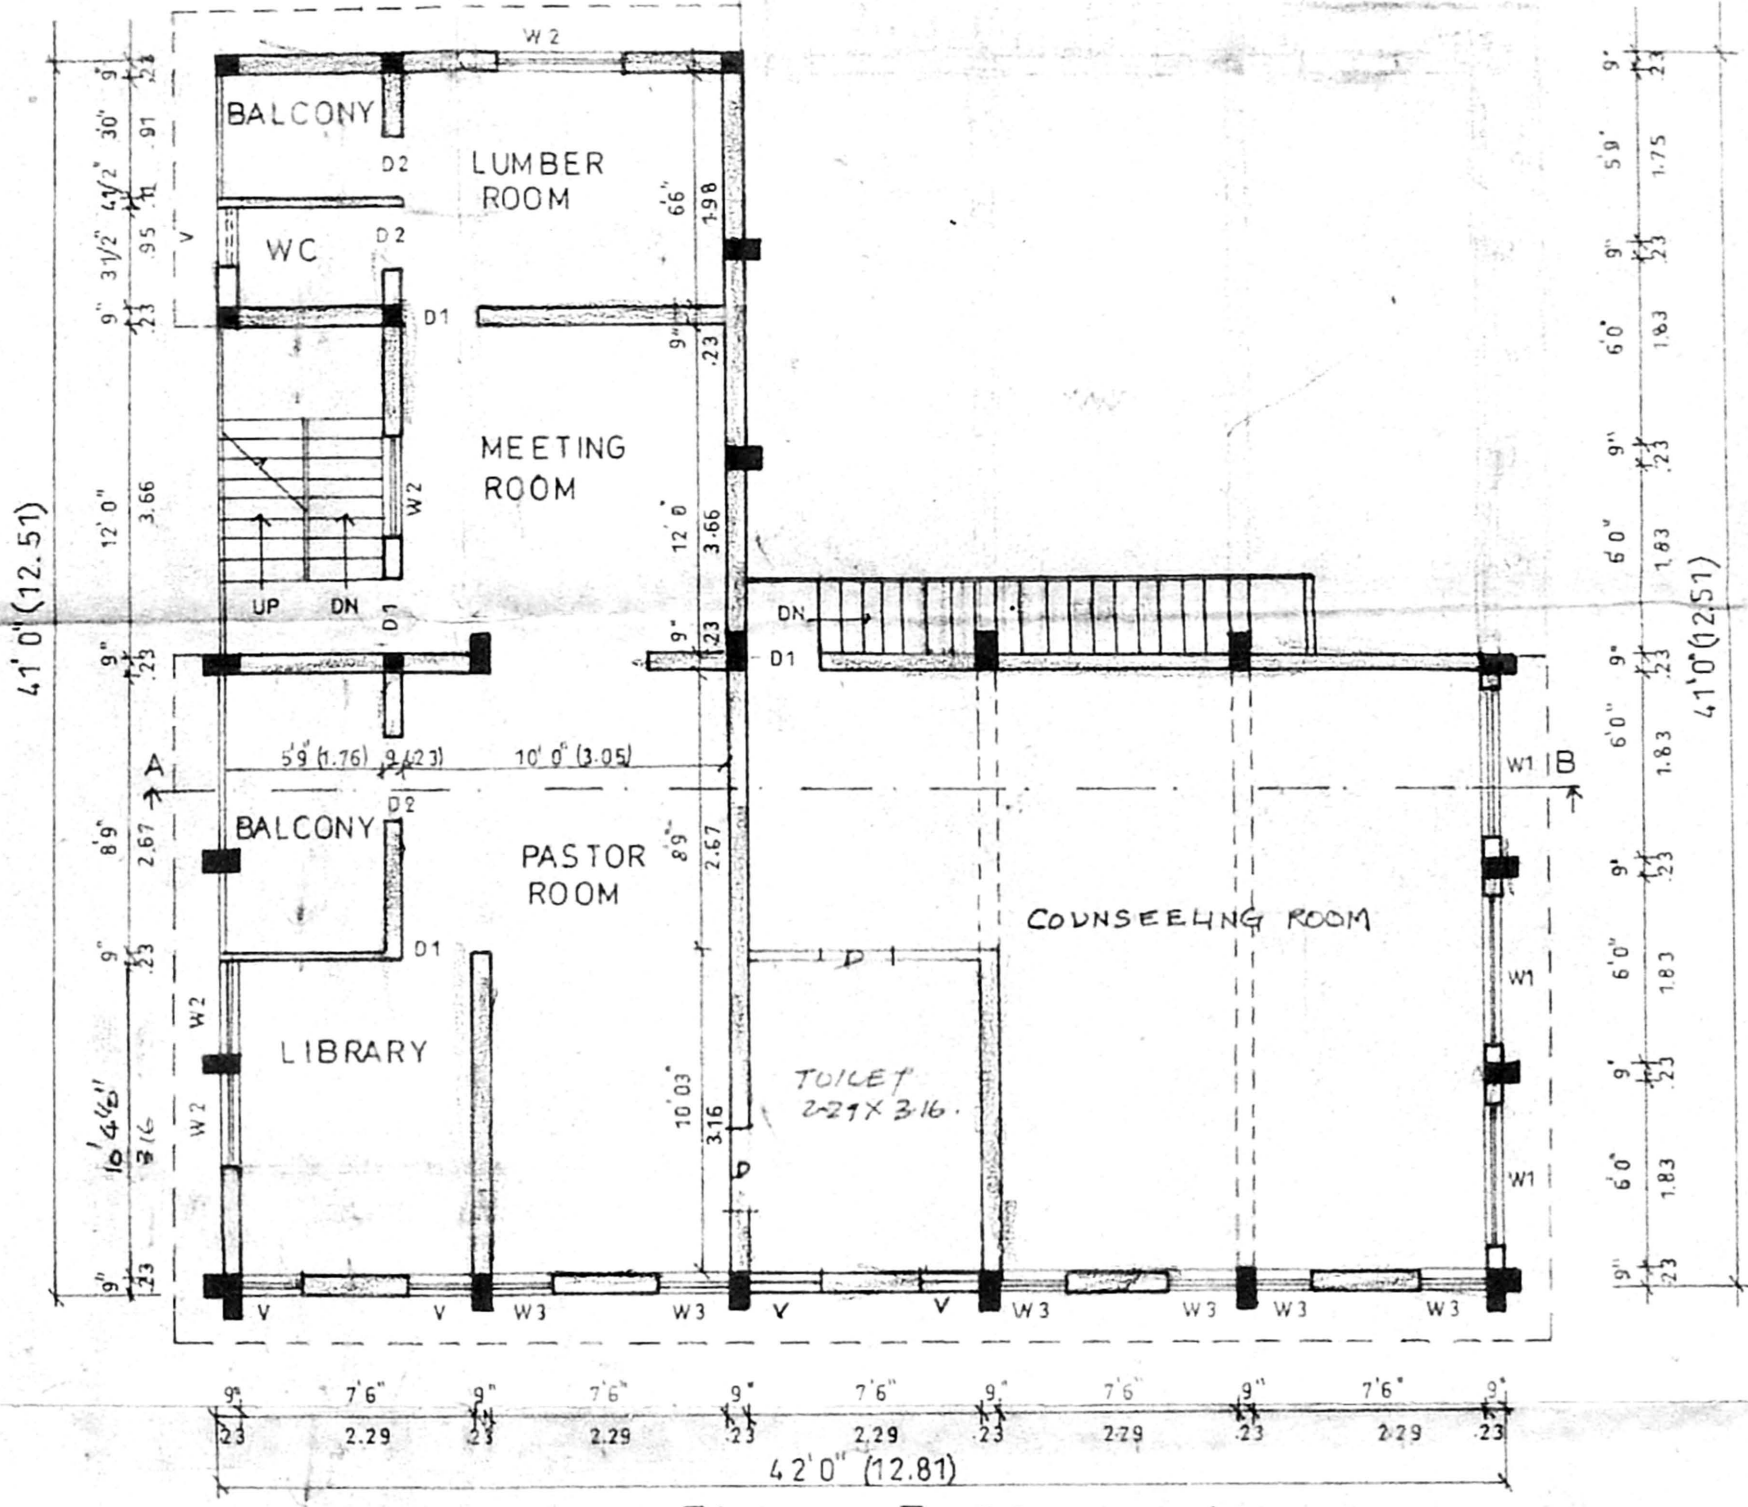

**FIRST FLOOR PLAN**

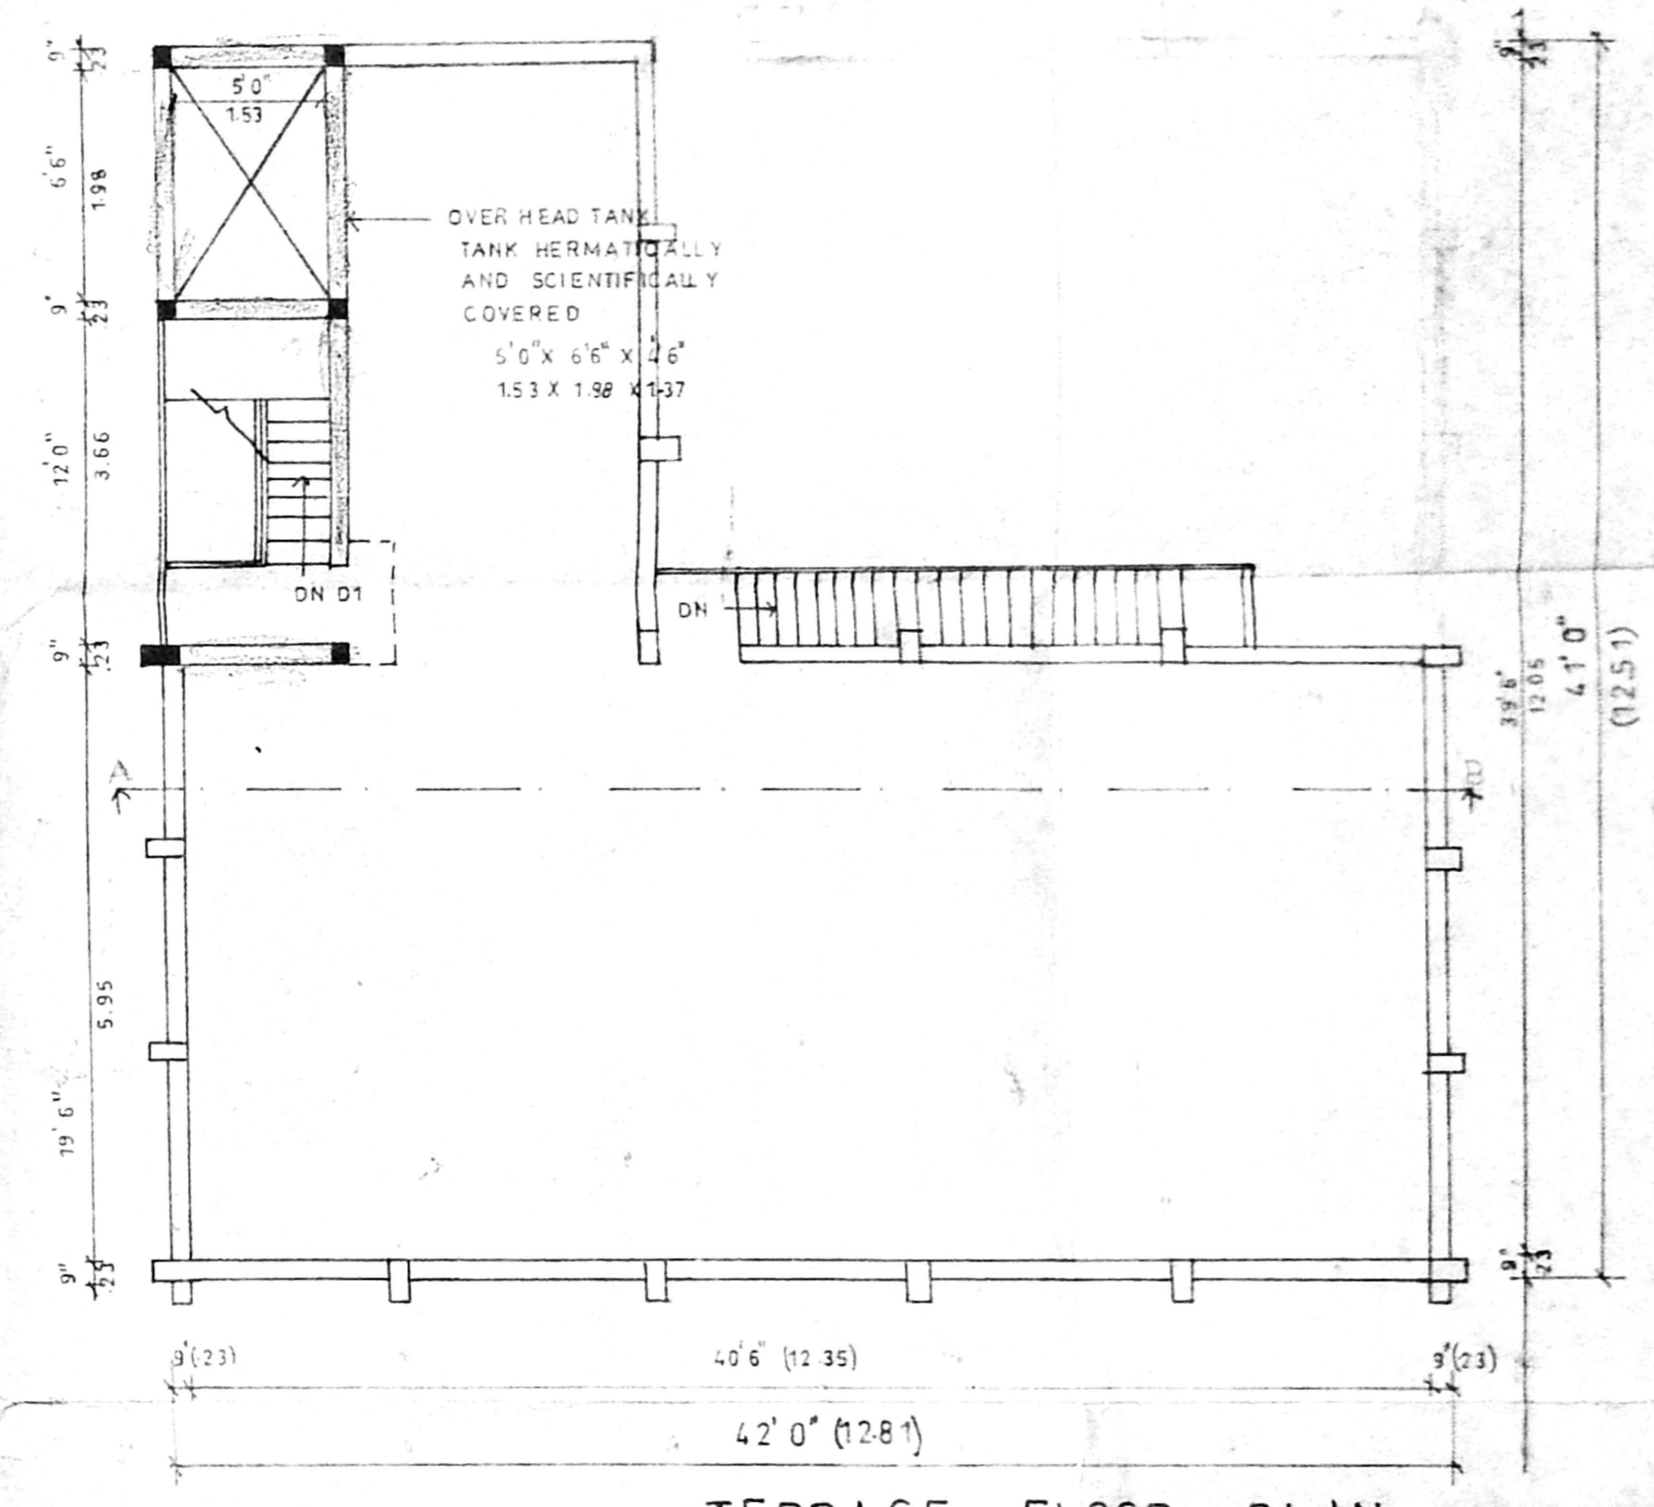

**TERRACE FLOOR PLAN**

PROPOSED ABRAHAM EVANGELISTIC  
 MINISTRIES CHURCH AT PLOT NO:R29,  
 VELACHERRY, CHENNAI-42.  
 SURVEY NO 123 PART  
 MAMBALAM GUNDIRY TALUK  
 CHENNAI DIST.,


**SPECIFICATIONS**  
 FOUNDATION: RCC COLUMN IN RCC 1:2:4  
 SUPERSTRUCTURE BRICK WORK 9" WALL IN CM 1:6  
 BEAMS IN CC 1:2:4  
 FLOORING: GREY MOSAIC  
 SLAB THICKNESS: 5"  
 DOORS FLUSH DOORS TW ERAMES

**JOINERY DETAILS**

	FEET	CM
ED ENTRANCE DOOR	6'0" X 8'0"	183 X 244
D1 DOOR	3'0" X 7'0"	91 X 214
D2 DOOR	2'6" X 7'0"	76 X 214
W1 WINDOW	6'0" X 4'6"	183 X 137
W2 DOOR	4'0" X 4'6"	122 X 137
W3 DOOR	2'6" X 4'6"	76 X 137
V-VENTILATOR	2'6" X 2'0"	76 X 61

**AREA STATEMENT**

	SFT	SQM
PLOT EXTENT	4872	452.79
GROUND FLOOR	1228	110.52
FIRST FLOOR	1228	110.52
TOTAL BUILT UP AREA	2456	221.04
PLOT COVERAGE	0.35	
FSI	0.71	

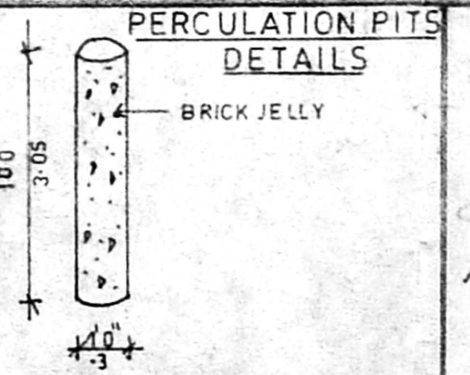

**COLOUR INDEX**

PROPOSED — [Symbol]  
 ROAD — [Symbol]  
 BOUNDARY — [Symbol]

LICENSED SURVEYOR  
*R. Mohan Rao*  
 Phone: 4340782  
 LICENSED SURVEYOR  
 CORPORATION OF CHENNAI  
 REG NO: 80  
 AMBATTUR TOWNSHIP  
 ALANDUR MUNICIPALITY  
 CONSULTING ENGINEER  
 OFFICE: 15, MADLEY ROAD  
 T. NAGAR, CHENNAI-600 017