




ELEVATION

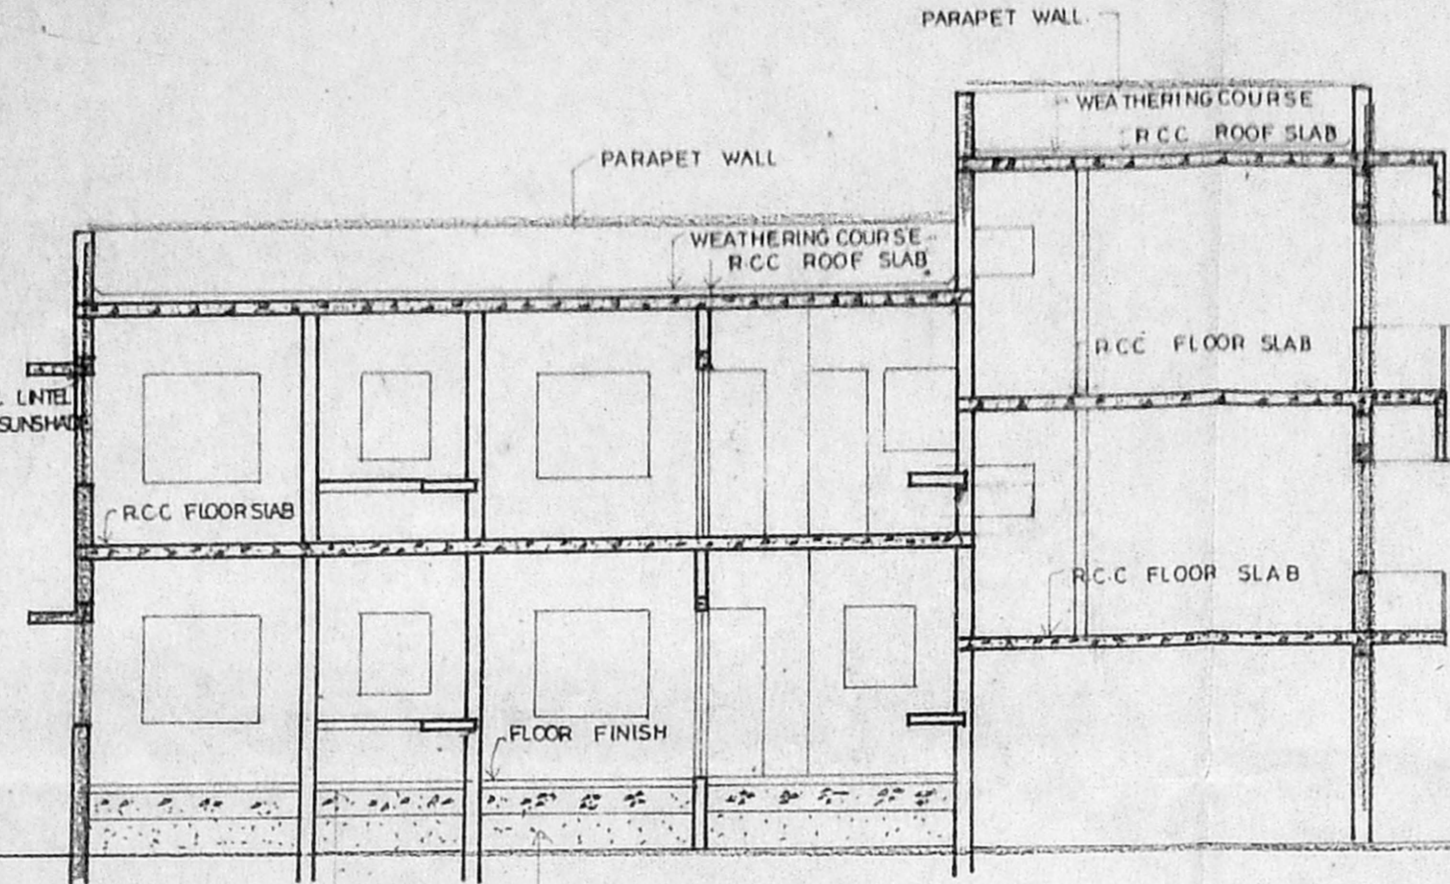


SECTION 'AA'

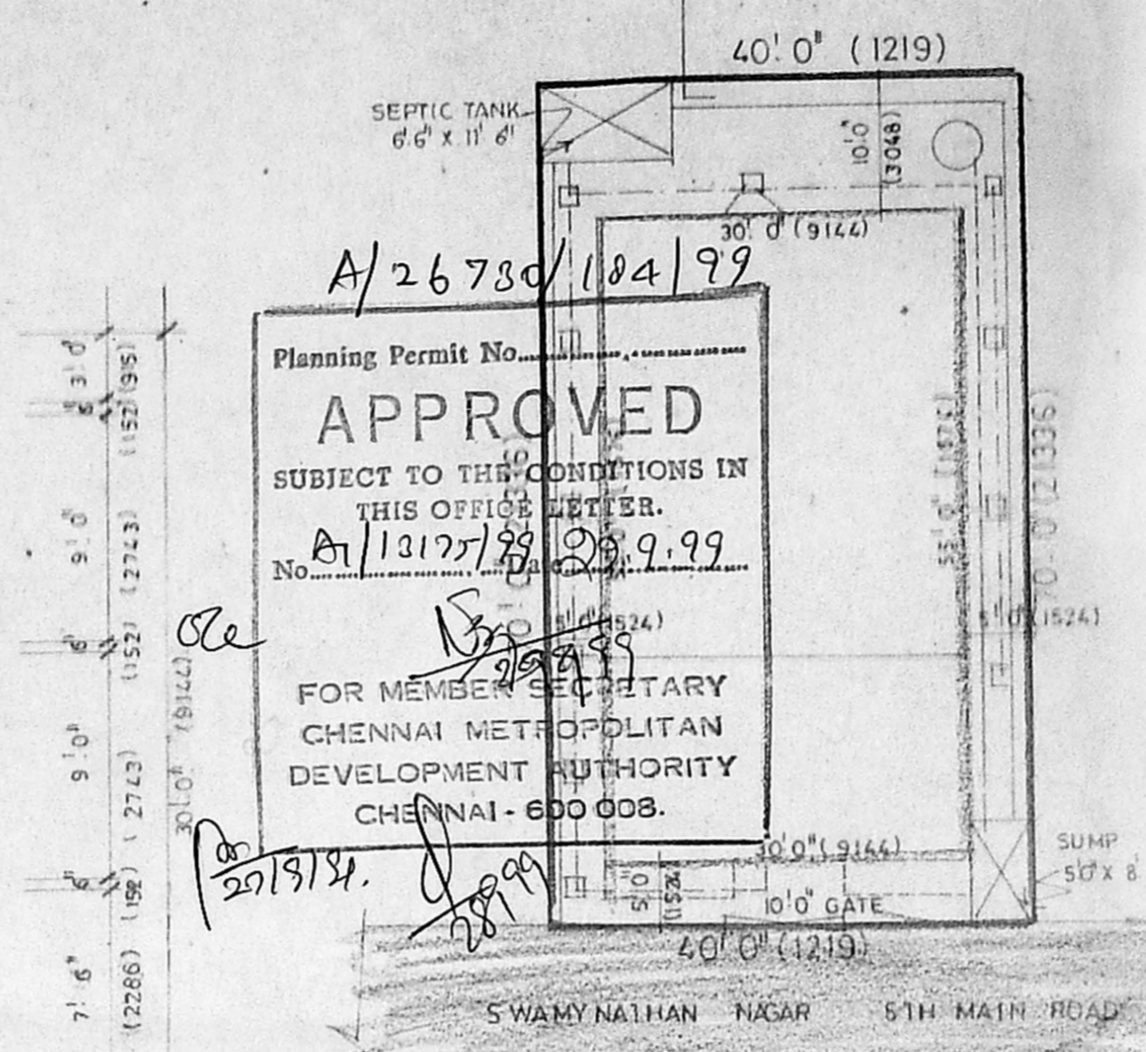


SITE PLAN

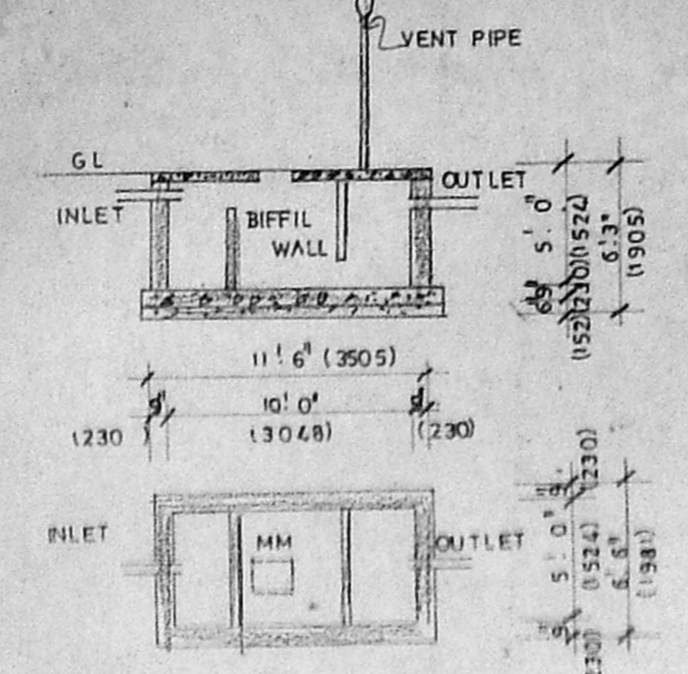


SEPTIC TANK DETAILS

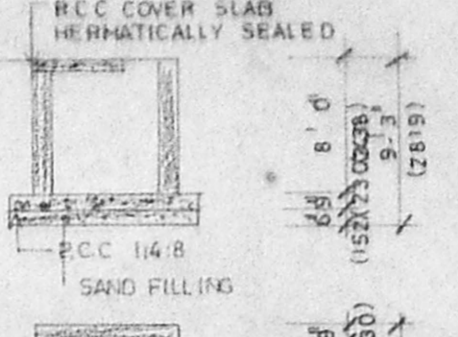


SUMP DETAILS

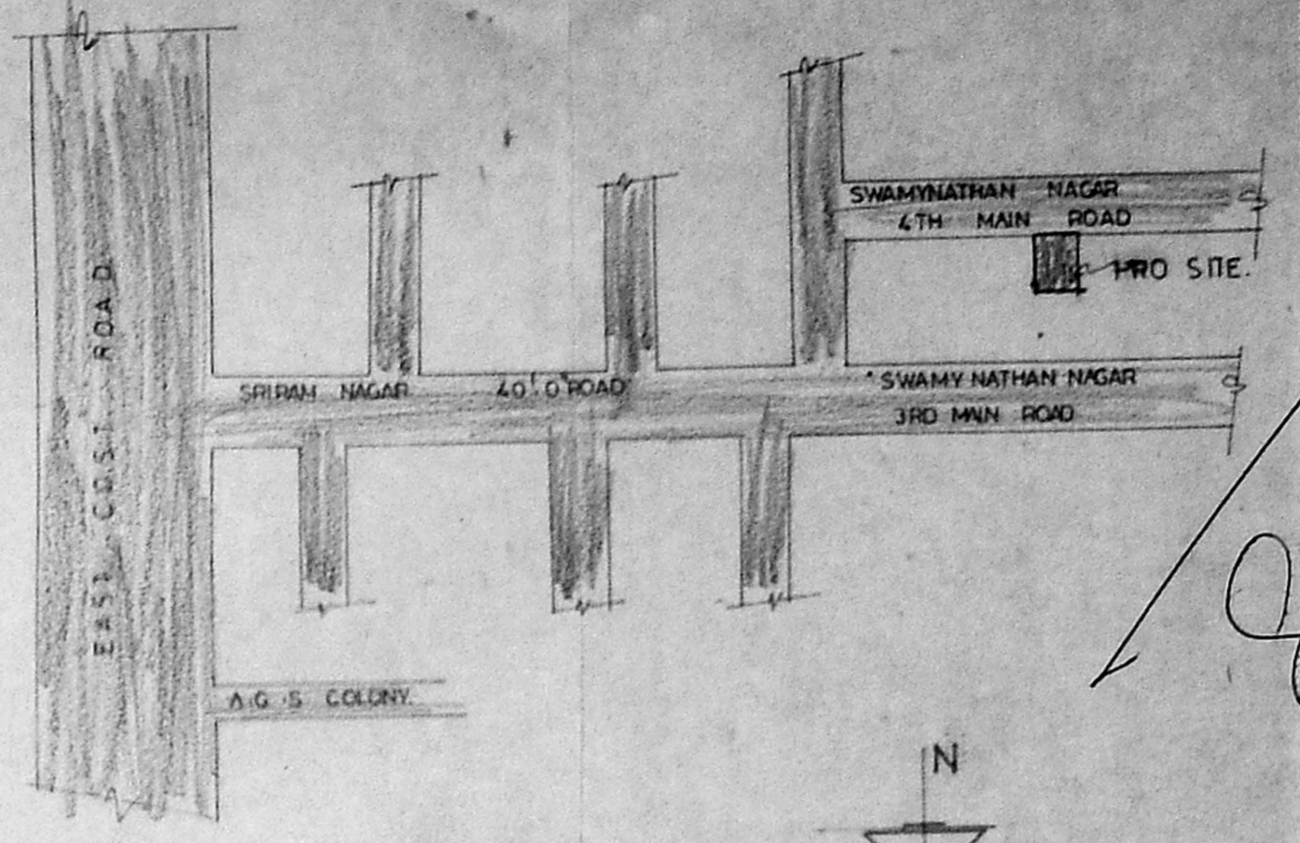


KEY PLAN N15

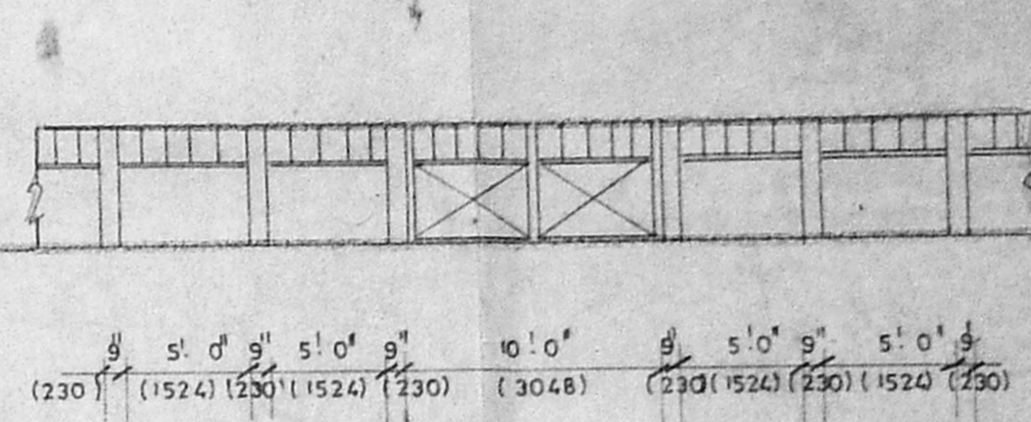


COMPOUND WALL & GATE DETAILS

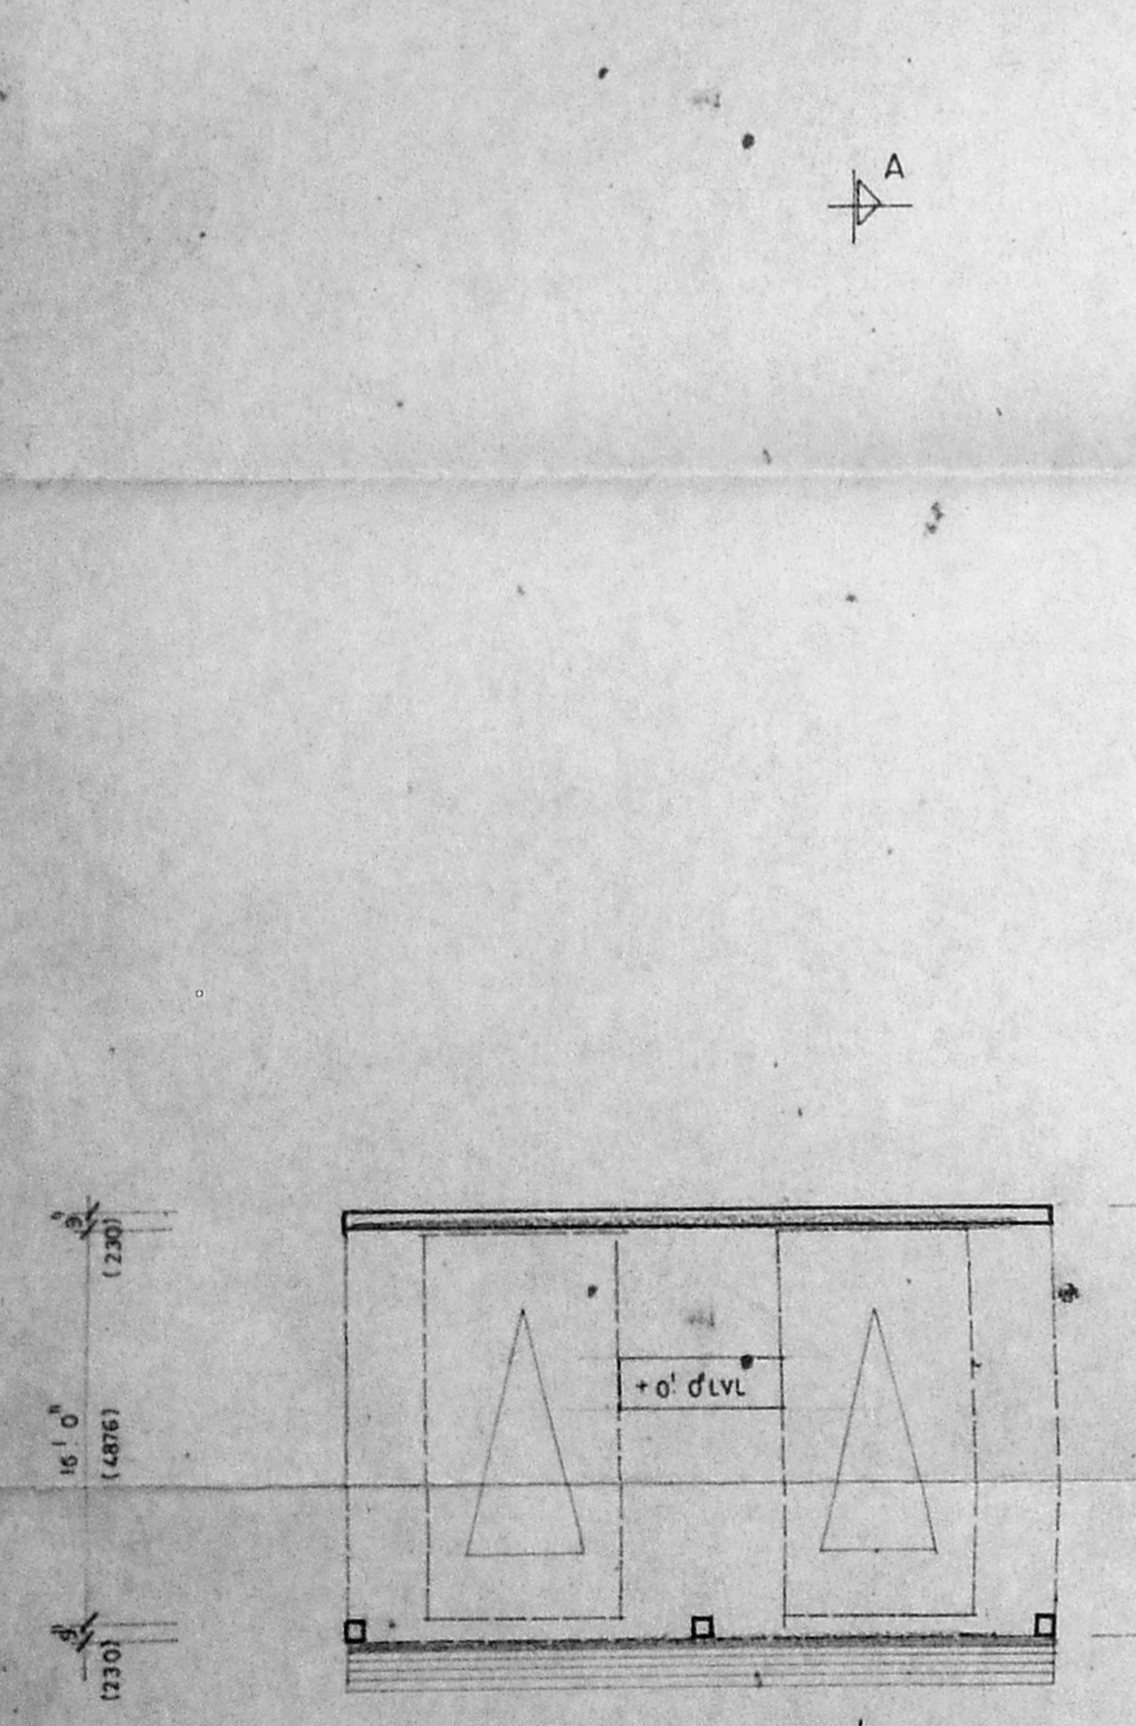


STILT PARKING

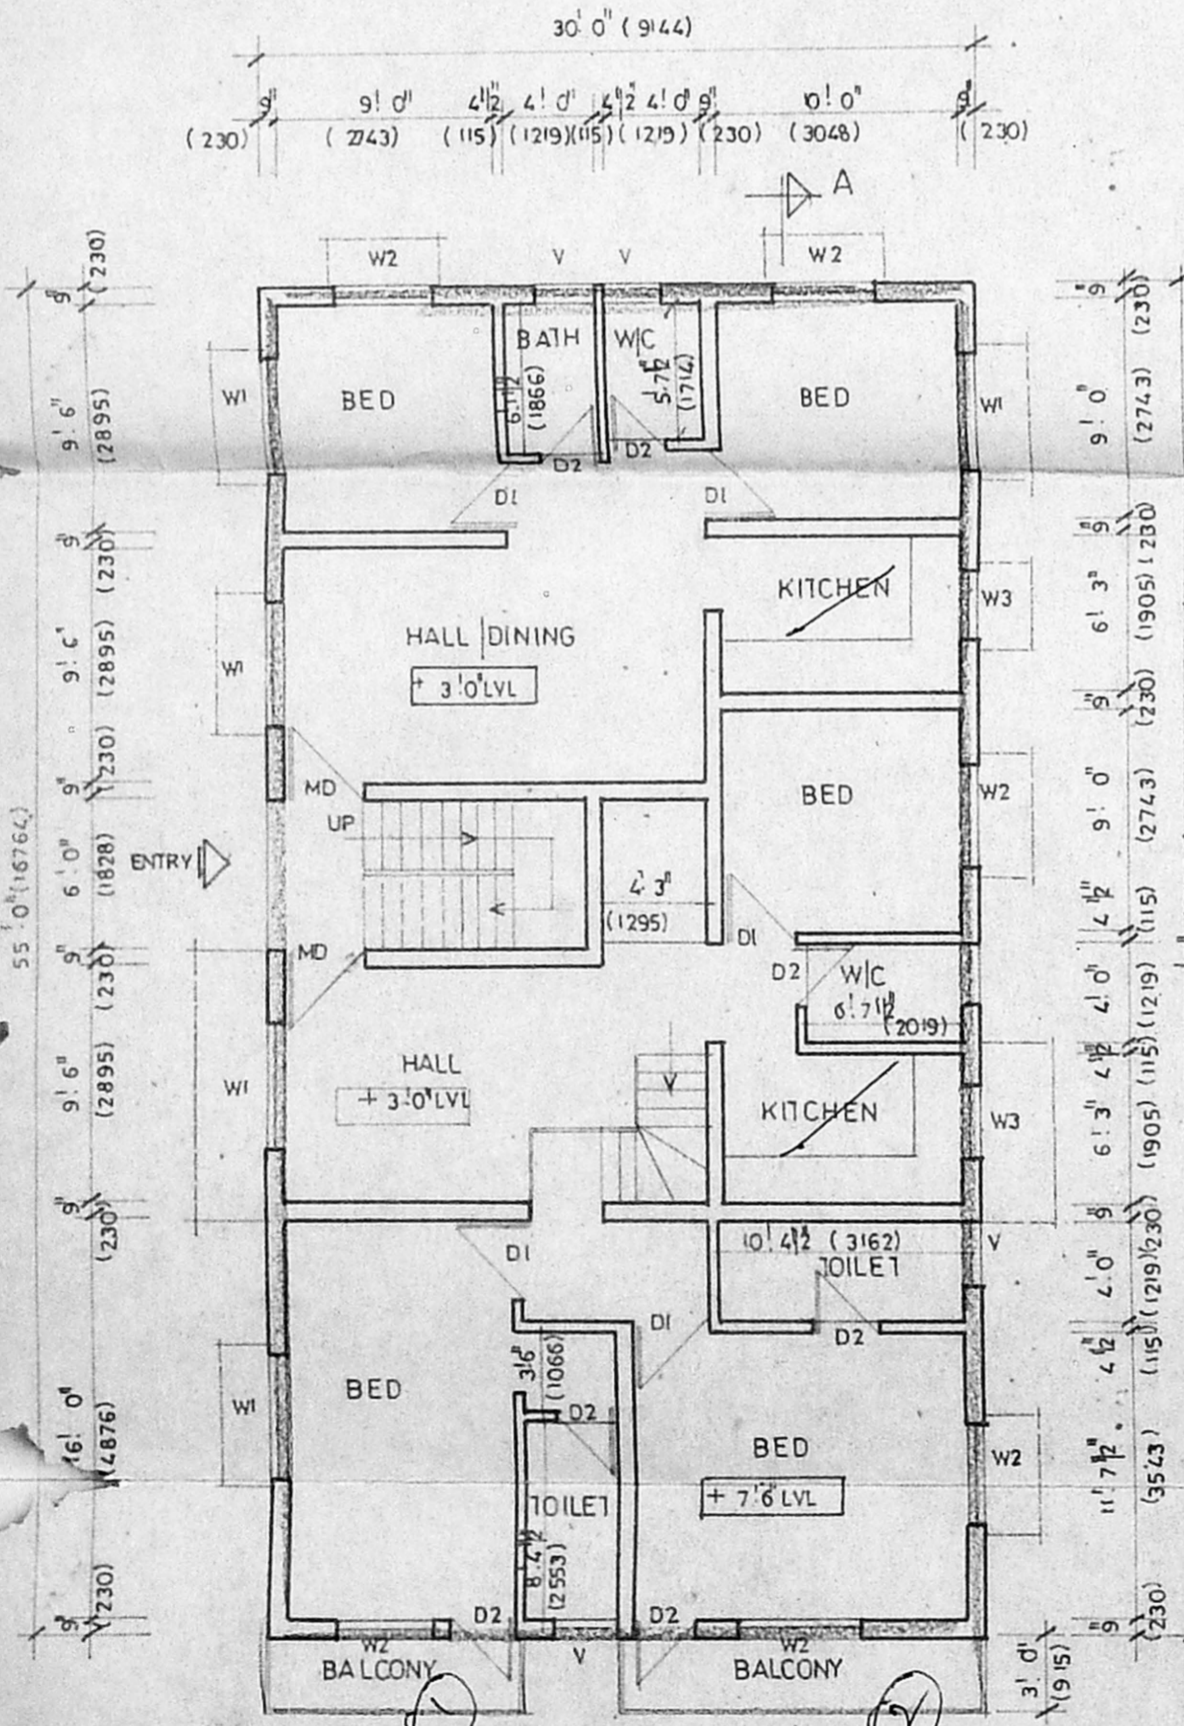


GROUND FLOOR PLAN

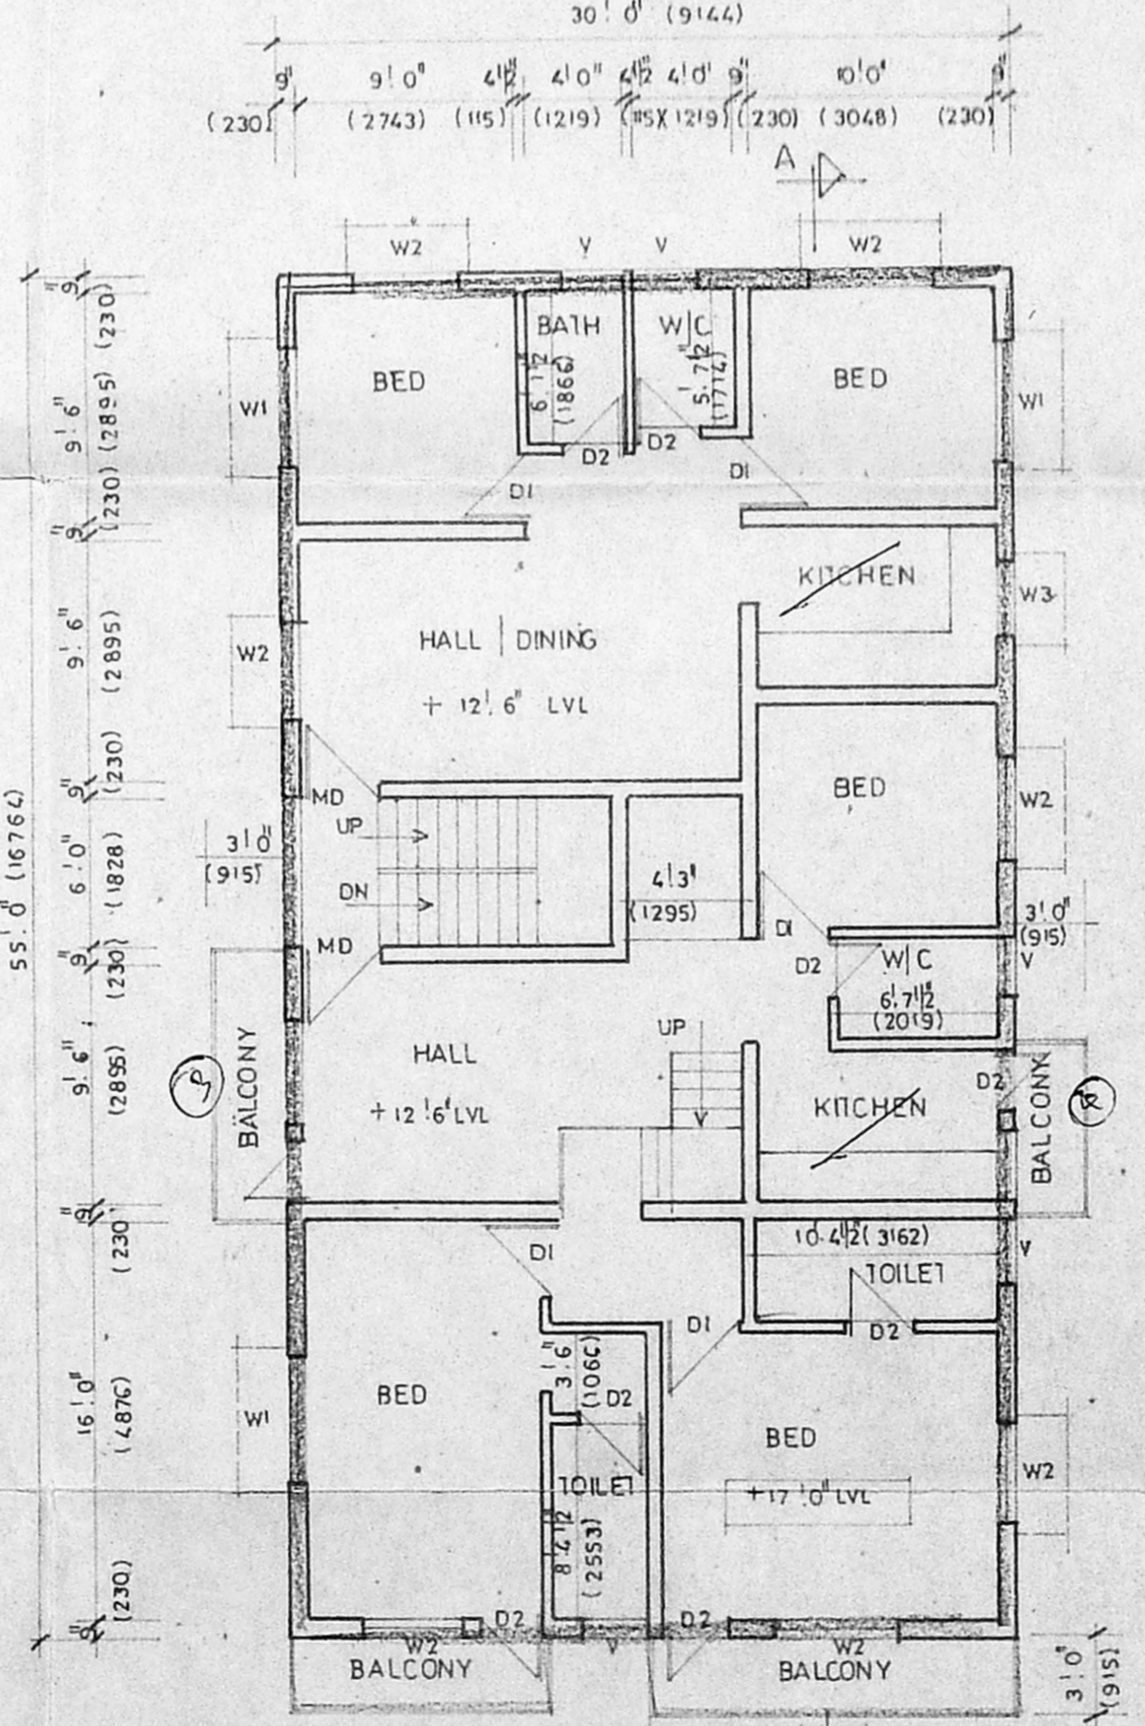


FIRST FLOOR PLAN

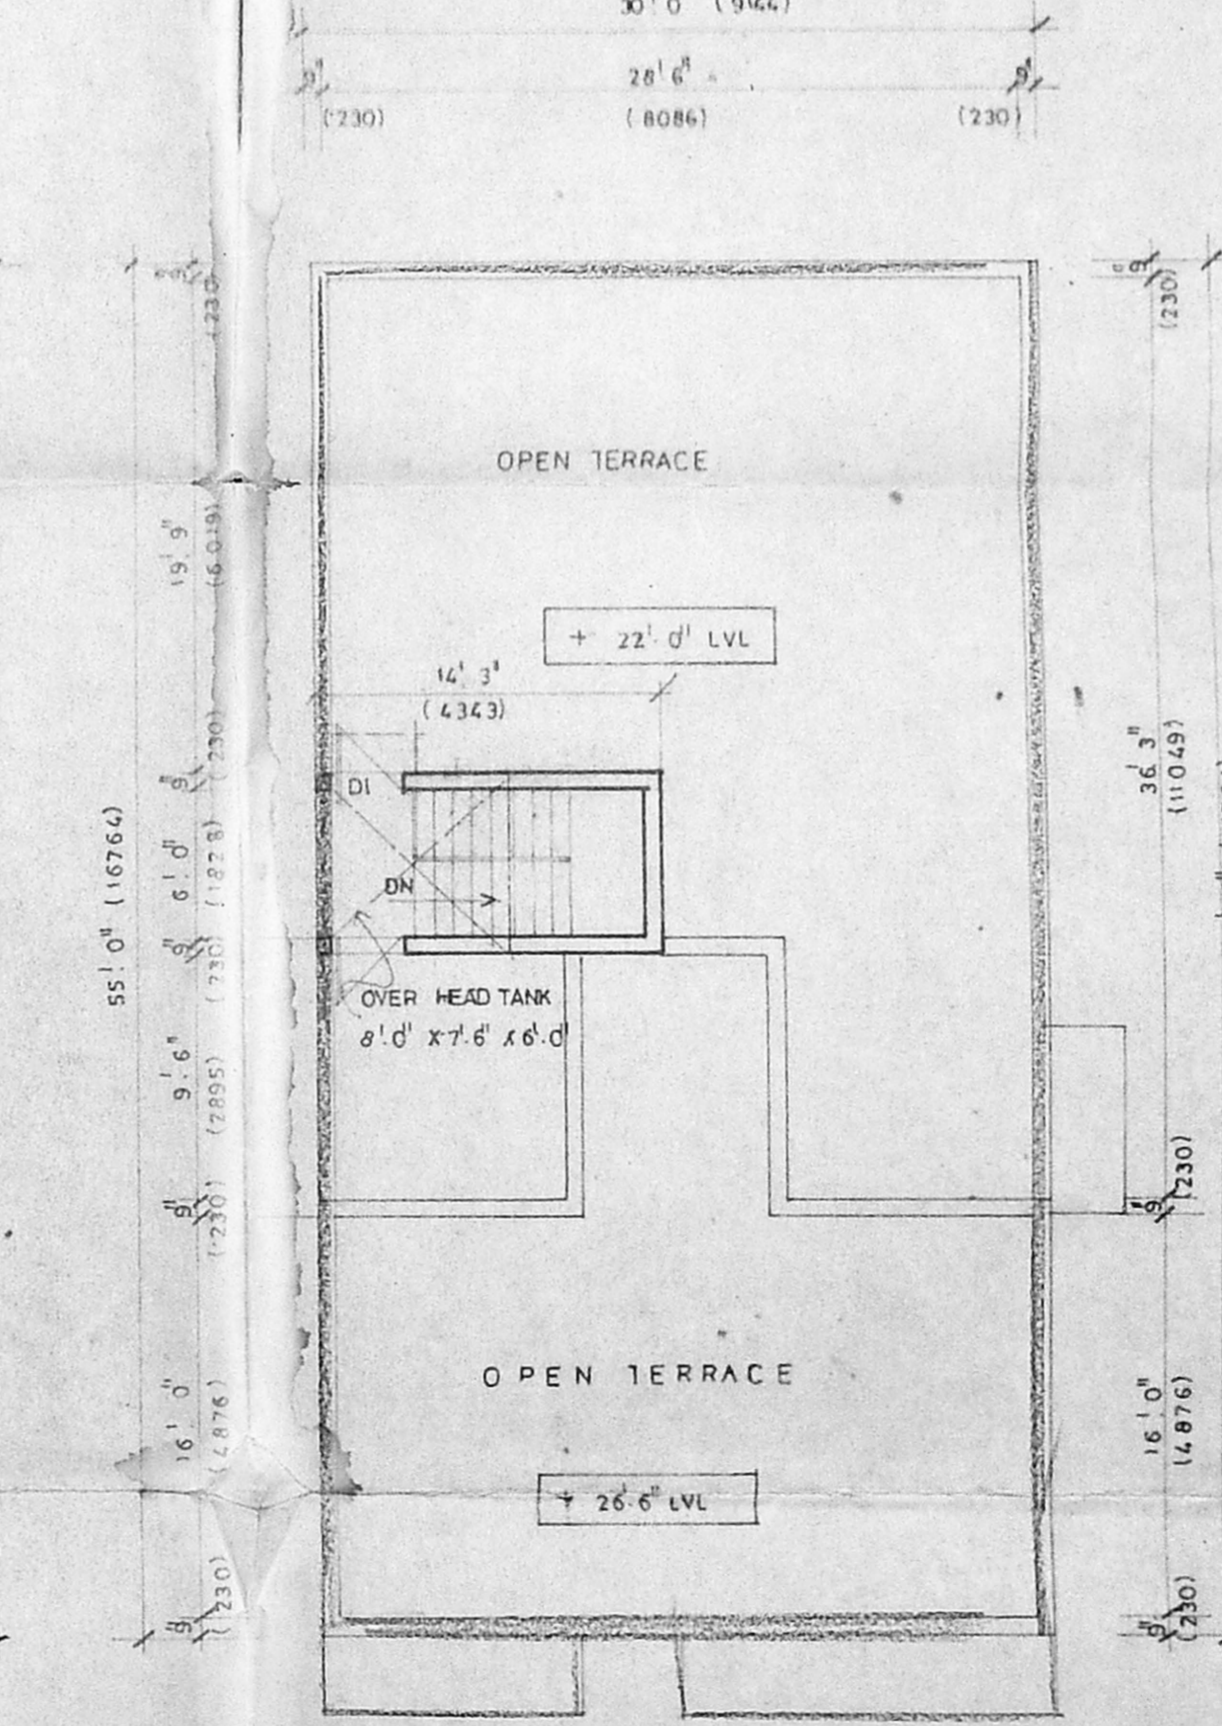

TERRACE FLOOR PLAN

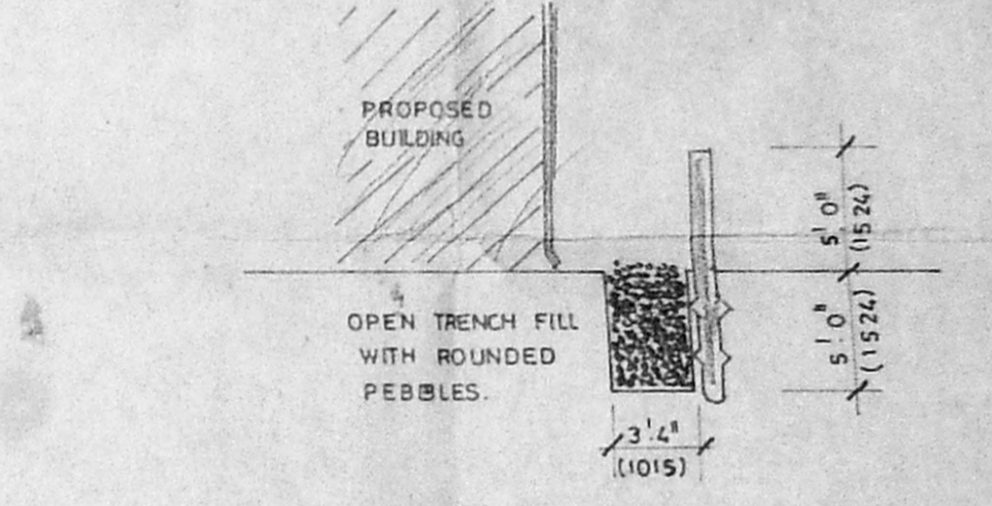

RAIN WATER STORAGE DETAILS

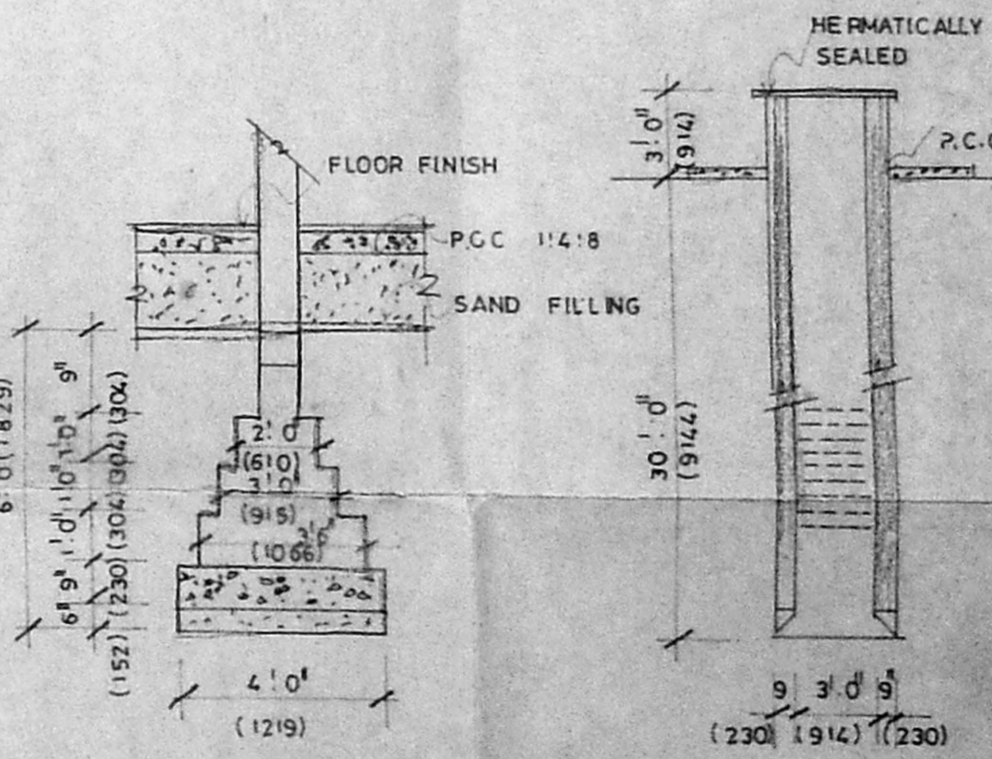

FOUNDATION DETAILS

WELL DETAILS

Planning Permit No. A/26780/104/99
APPROVED
 SUBJECT TO THE CONDITIONS IN THIS OFFICE LETTER.
 No. A/13127/39/28/99
 FOR MEMBER SECRETARY
 CHENNAI METROPOLITAN
 DEVELOPMENT AUTHORITY
 CHENNAI - 600 008.

PLAN SHOWING THE PROPOSED BUILDING AT PLOT NO. 43 S NO: 25812 SWAMY NATHAN NAGAR KOTTIVAKKAM VILLAGE

SPECIFICATION
 FOUNDATION IN CC 1:4:8 MIX USING 40MM BULE METAL WITH SAND BED OF 6" THICK ALL RCC WORKS IN CC 12:4 MIX USING SUITABLE REIN FOR CEMENT MASONRY WORK WITH STOCK BRICK IN CM 15 MIX PLASTERING THE CEILING IN 1:3 MIX WALLS AND JOINERY ARE PAINTED WITH GOOD PAINTS WOOD WORK ARE USED WELL SEASEND WOOD WEATHERING COURSE TO BE LAID 1:4 MIX

JOINERY DETAILS

| | | |
|--------------|-------------|--------------|
| MD MAIN DOOR | 3'6" x 7'0" | 11.06 x 2.13 |
| D1 DOOR | 3'0" x 7'0" | 0.91 x 2.13 |
| D2 DOOR | 2'0" x 7'0" | 0.76 x 2.13 |
| W1 WINDOW | 5'0" x 4'6" | 1.51 x 1.37 |
| W2 WINDOW | 4'0" x 4'6" | 1.21 x 1.37 |
| W3 WINDOW | 3'0" x 3'6" | 0.91 x 1.06 |
| V VENTILATOR | 3'0" x 2'0" | 0.91 x 0.60 |

AREA DETAILS

| | | |
|---------------|-------------|------------|
| PLOT AREA | 2800.00 SFT | 260.22 SMT |
| GROUND FLOOR | 1728.00 | 160.59 |
| FIRST FLOOR | 1783.12 | 165.72 |
| TOTAL | 3511.12 | 326.31 |
| PLOT COVERAGE | 67.68 % | |
| F.S.I | 1.25 | |

COLOR INDEX

| | |
|------------|--|
| PROPOSED | |
| ROAD | |
| BOUNDARY | |
| SEWER LINE | |

OWNER
 SCALE : 1" = 8' 0"
 DATE : 13-06-99

K. Jamal Mohideen
 K. JAMAL MOHIDEEN, B.Arch., A.I.A.
 23, KRISHNASWAMY AVENUE,
 L.U.Z., CHENNAI - 600 004,
 CORPORATION OF CHENNAI - R. A. 118.

LICENSED SURVEYOR