

SPECIFICATIONS:

FOUNDATION - R.C.C COL. FOUNDATION OVER
 P.C.C 1:5:10
 FLOORING OVER P.C.C 1:4:8 WITH
 MOSAIC TILES
 W. COURSE B.K. JELLY TAID WITH LIME MORTAR
 1:4 WITH TWO LAYERS OF PRESSED TILES
 S. STRUCTURE B.K. IN C.M 1:5
 ROOF R.C.C 1:2:4 5" TK.
 JOINERY WITH BEST INDIAN TEAD WOOD


JOINERY:

D	DOOR	3' 0" x 7' 0"	1.91 x 2.13
D1	"	2' 6" x 7' 0"	0.76 x 2.13
W	WINDOW	5' 0" x 4' 0"	1.52 x 1.22
W1	"	4' 0" x 4' 0"	1.22 x 1.22
V	VENTILATOR	3' 0" x 2' 0"	0.91 x 0.61

AREA STATEMENT:

PLOT AREA	2044	190
GROUND FLOOR AREA	996	92.57
PLOT COVERAGE	49%	
F S I	0.49	

COLOUR INDEX:

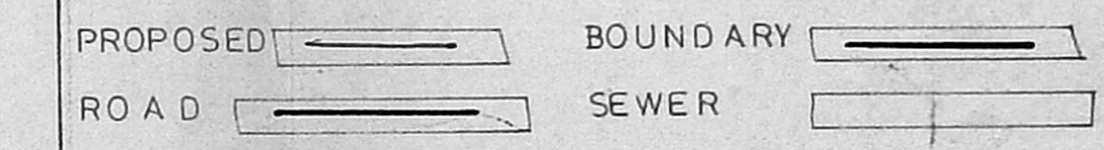

PLAN SHOWING THE PROPOSED BUILDING AT BLOCK NO. 1.
 T.S. NO. 85 / 4 EKKATTUTHANGAL
 MAMBALAM GUINDY TALUK.
 CHENNAI.


SCALE 1" = 8' 0" / 1:100

OWNER


LICENSED SURVEYOR

CR. NAYAGAM


ER. C. R. NAYAGAM
 CLASS-I LICENSED SURVEYOR
 NO. 118/99-2000
 CORPORATION OF CHENNAI
 B1, HANUMAN TEMPLE, 7341990

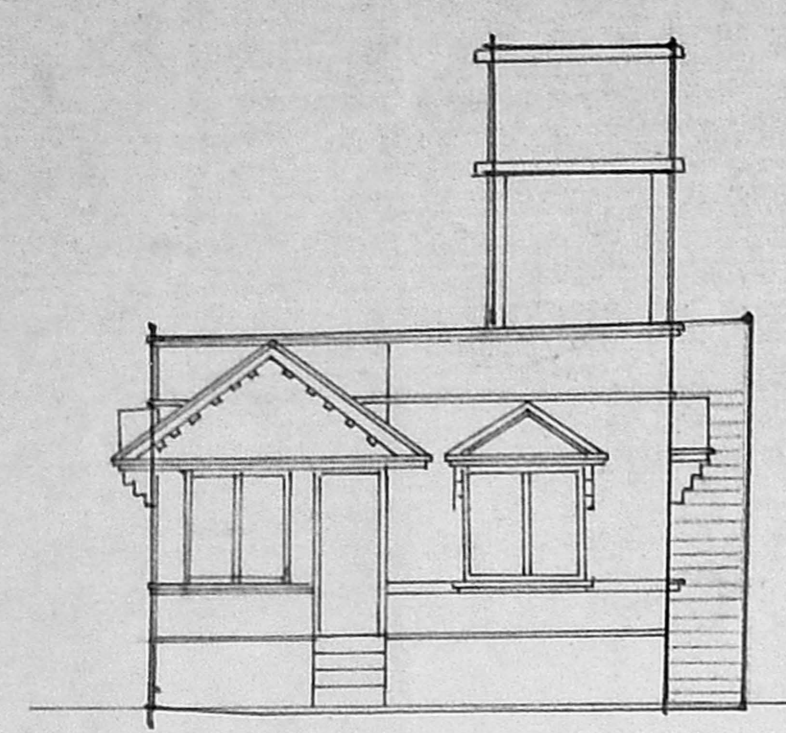

FRONT ELEVATION

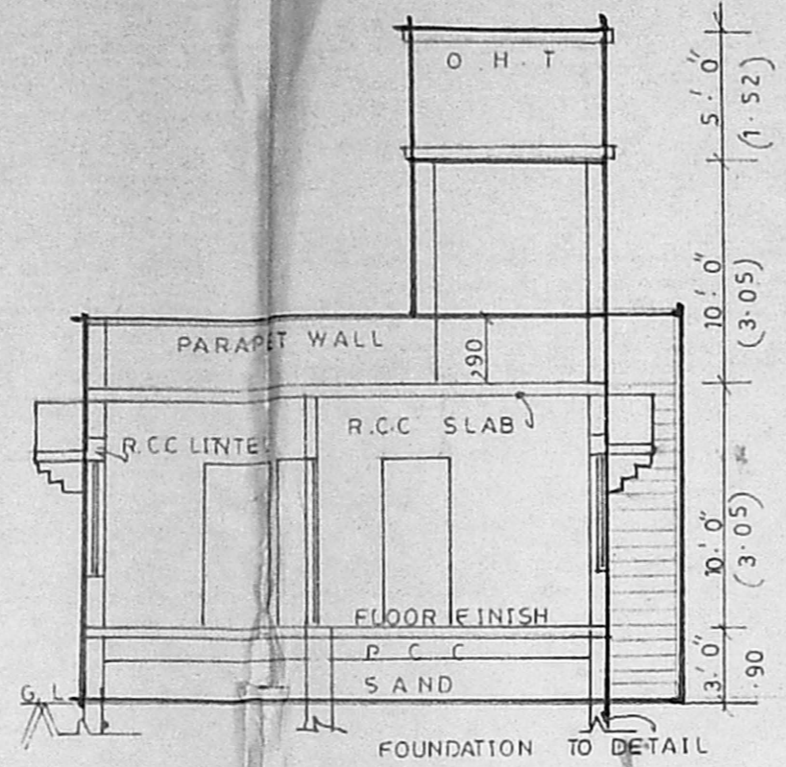


SECTION ON 'A-A'

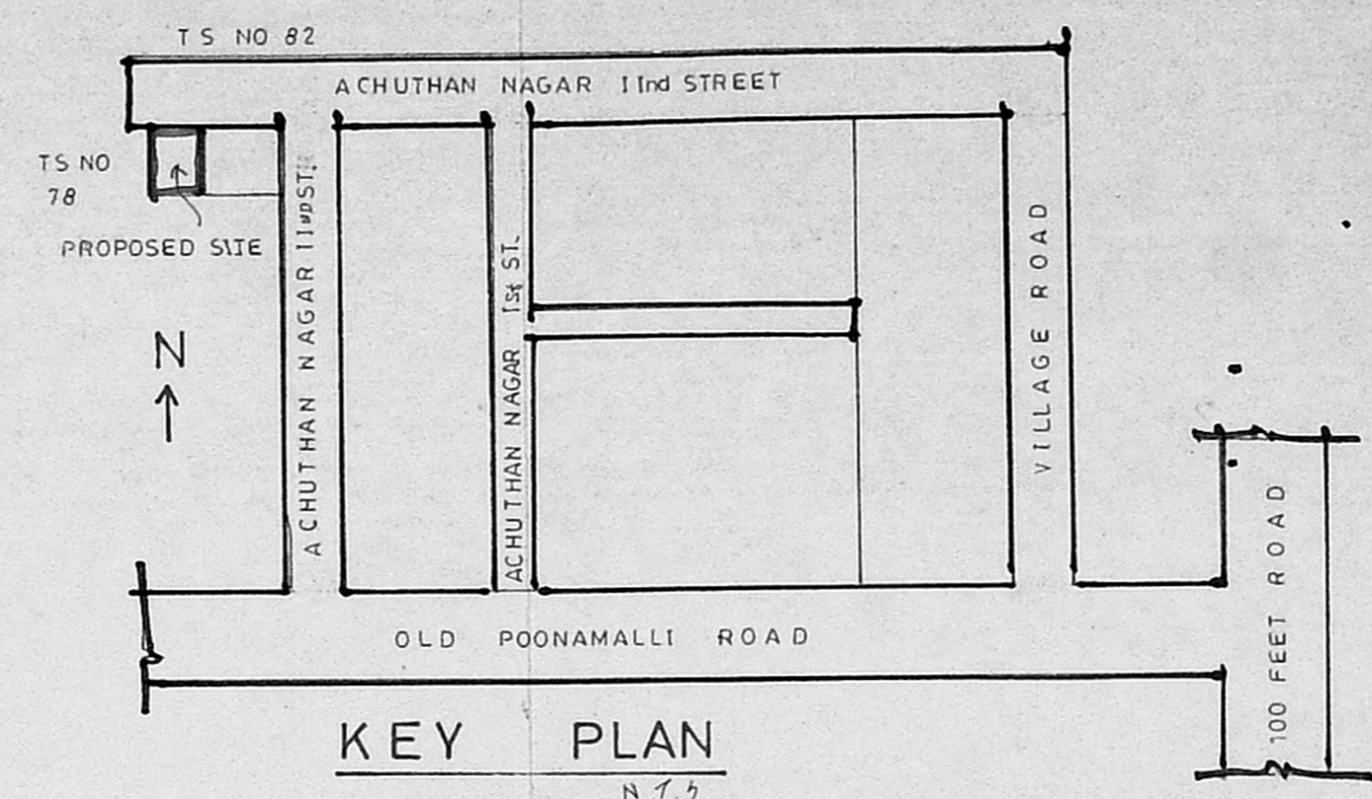


KEY PLAN

APPROVED
 SUBJECT TO THE CONDITIONS IN THIS OFFICE LETTER.
 No. A/23083/99 26.11.99
 FOR MEMBER SECRETARY
 CHENNAI METROPOLITAN
 DEVELOPMENT AUTHORITY
 CHENNAI - 600 003.


WELL SECTION

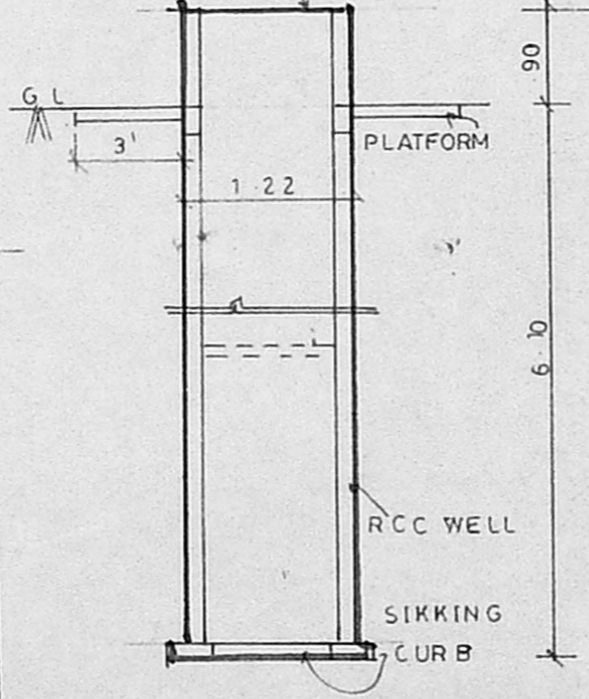


WELL SECTION

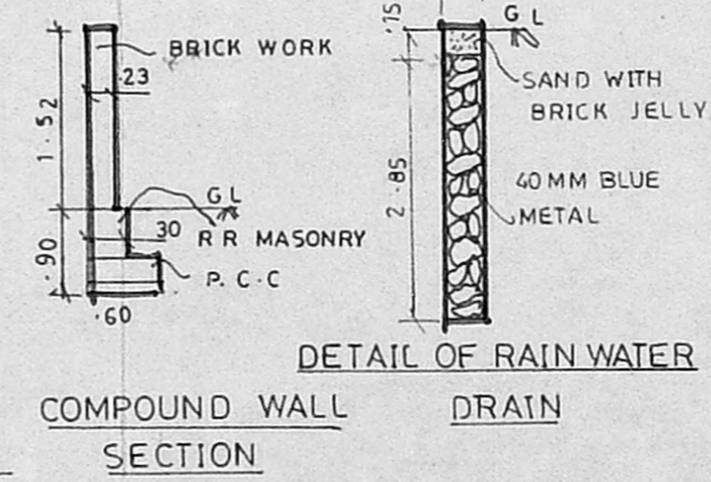


DETAIL OF RAIN WATER DRAIN

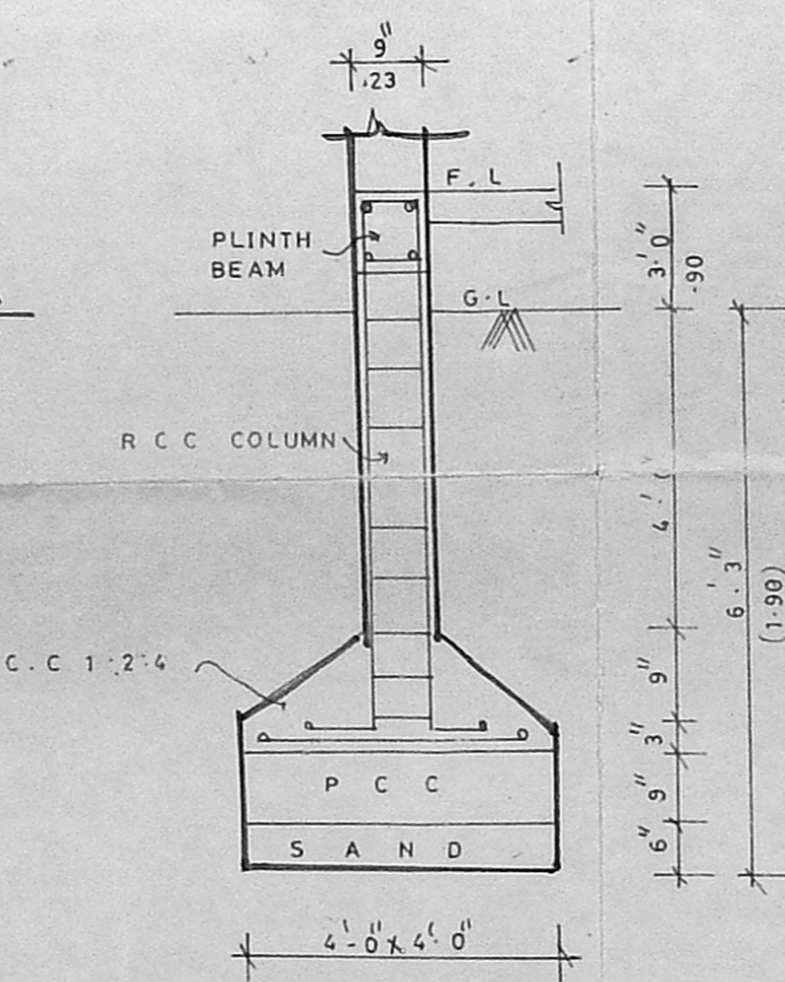

FOUNDATION DETAILS

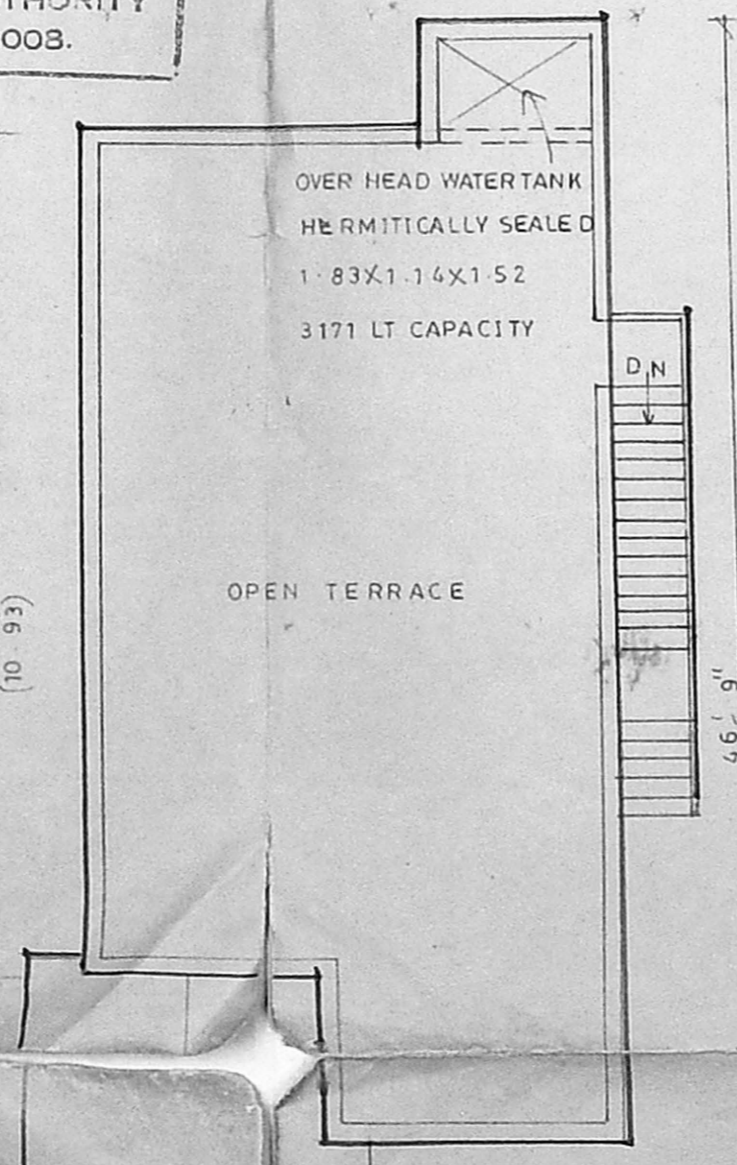

TERRACE FLOOR PLAN

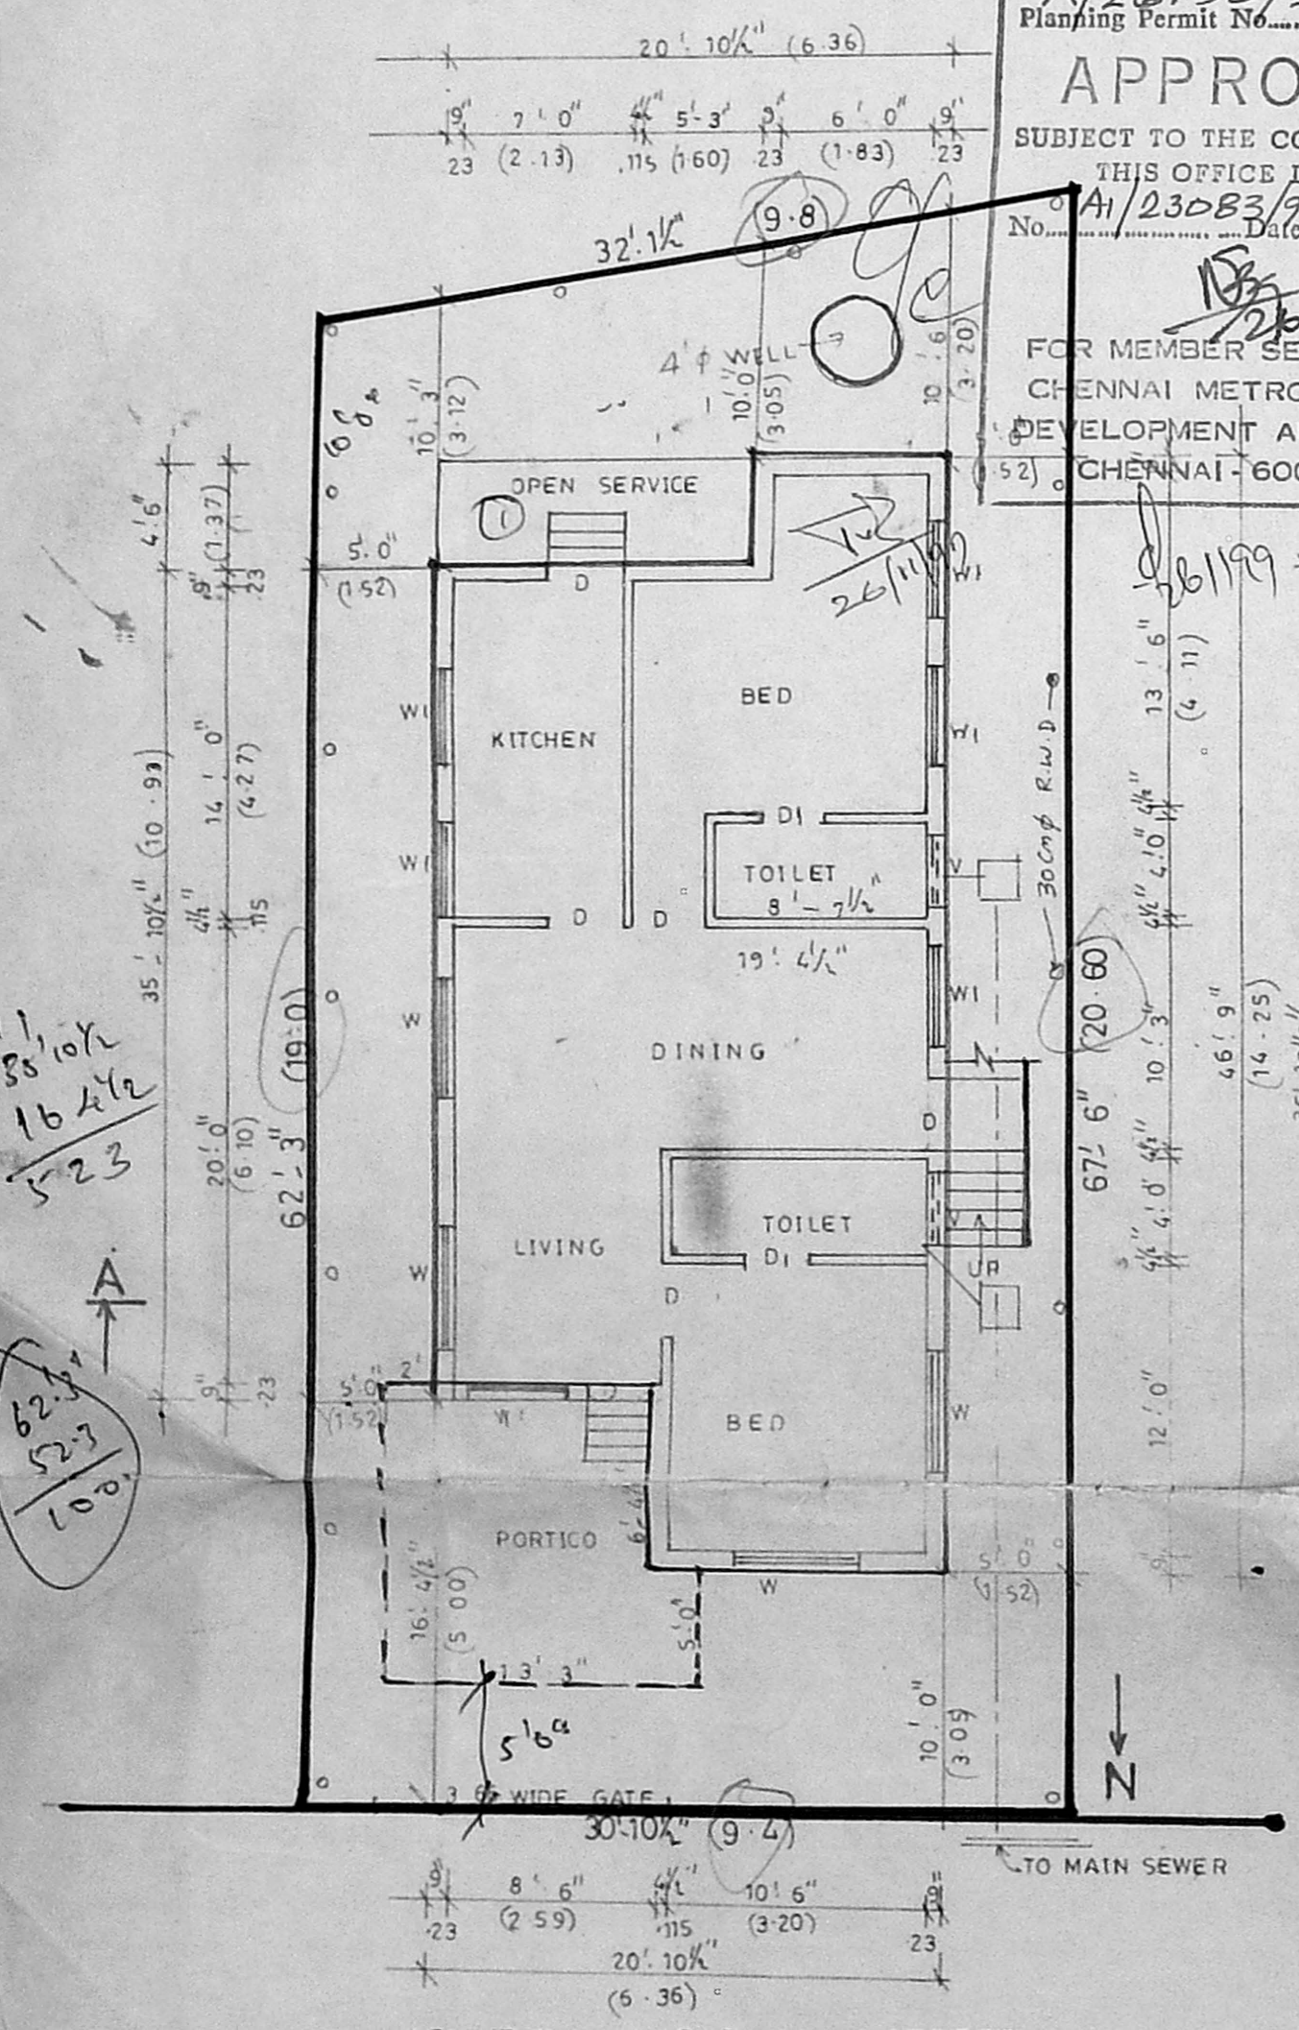

GROUND FLOOR / SITE PLAN

523

523

100