



FRONT ELEVATION

A/25436/51/99
 Planning Permit No.
APPROVED
 SUBJECT TO THE CONDITIONS IN
 THIS OFFICE LETTER.
 A/2397/98 Date: 1.4.99
 FOR MEMBER SECRETARY
 CHENNAI METROPOLITAN
 DEVELOPMENT AUTHORITY
 CHENNAI - 600 008.

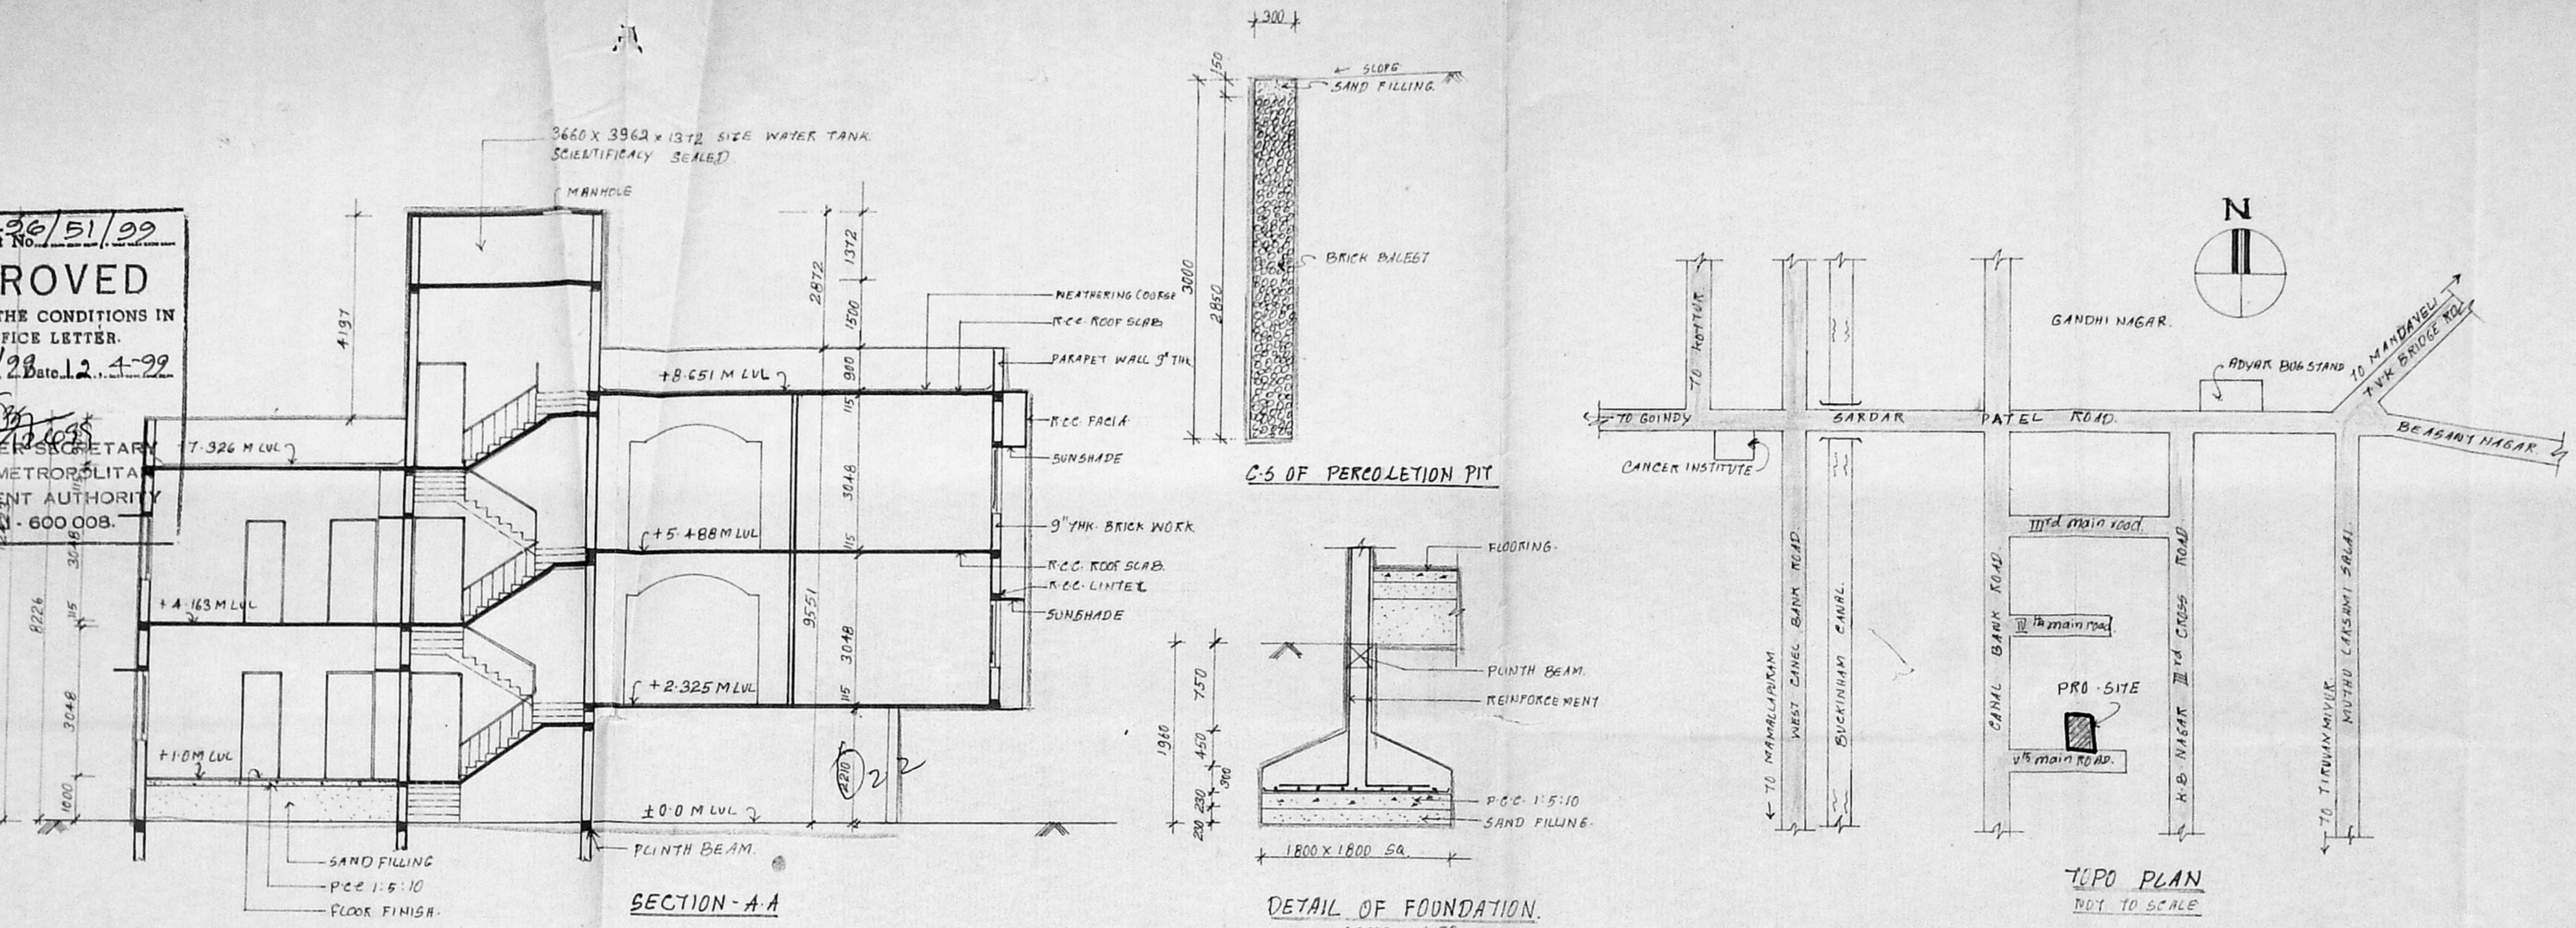


SECTION - A - A


C.S. OF PERCOLATION PIT

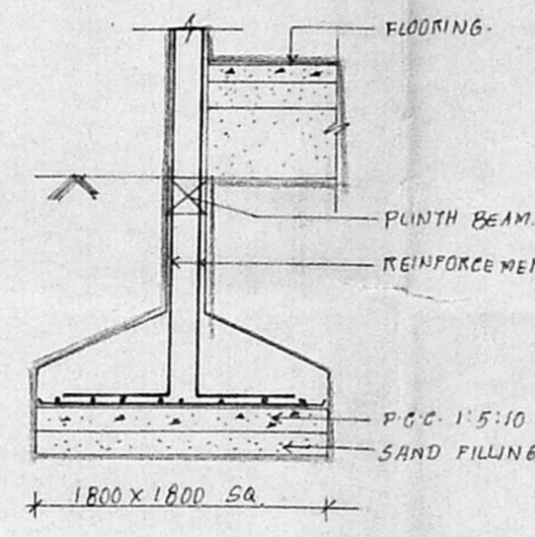


DETAIL OF FOUNDATION.
SCALE: 1:50

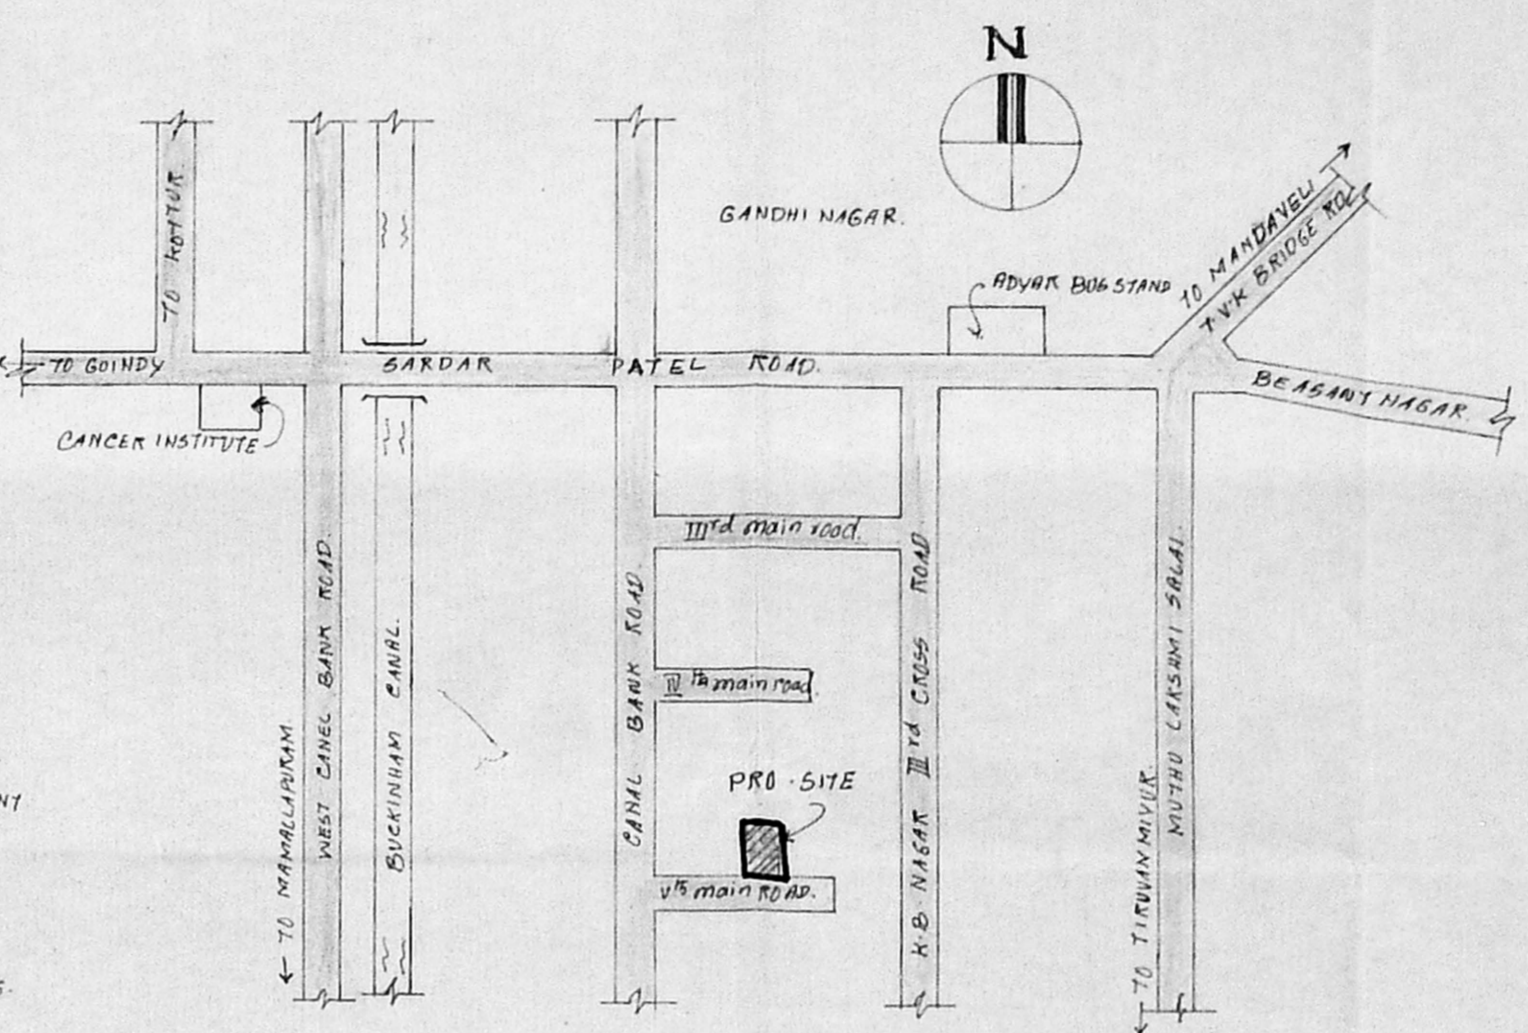


SILO PLAN
NOT TO SCALE

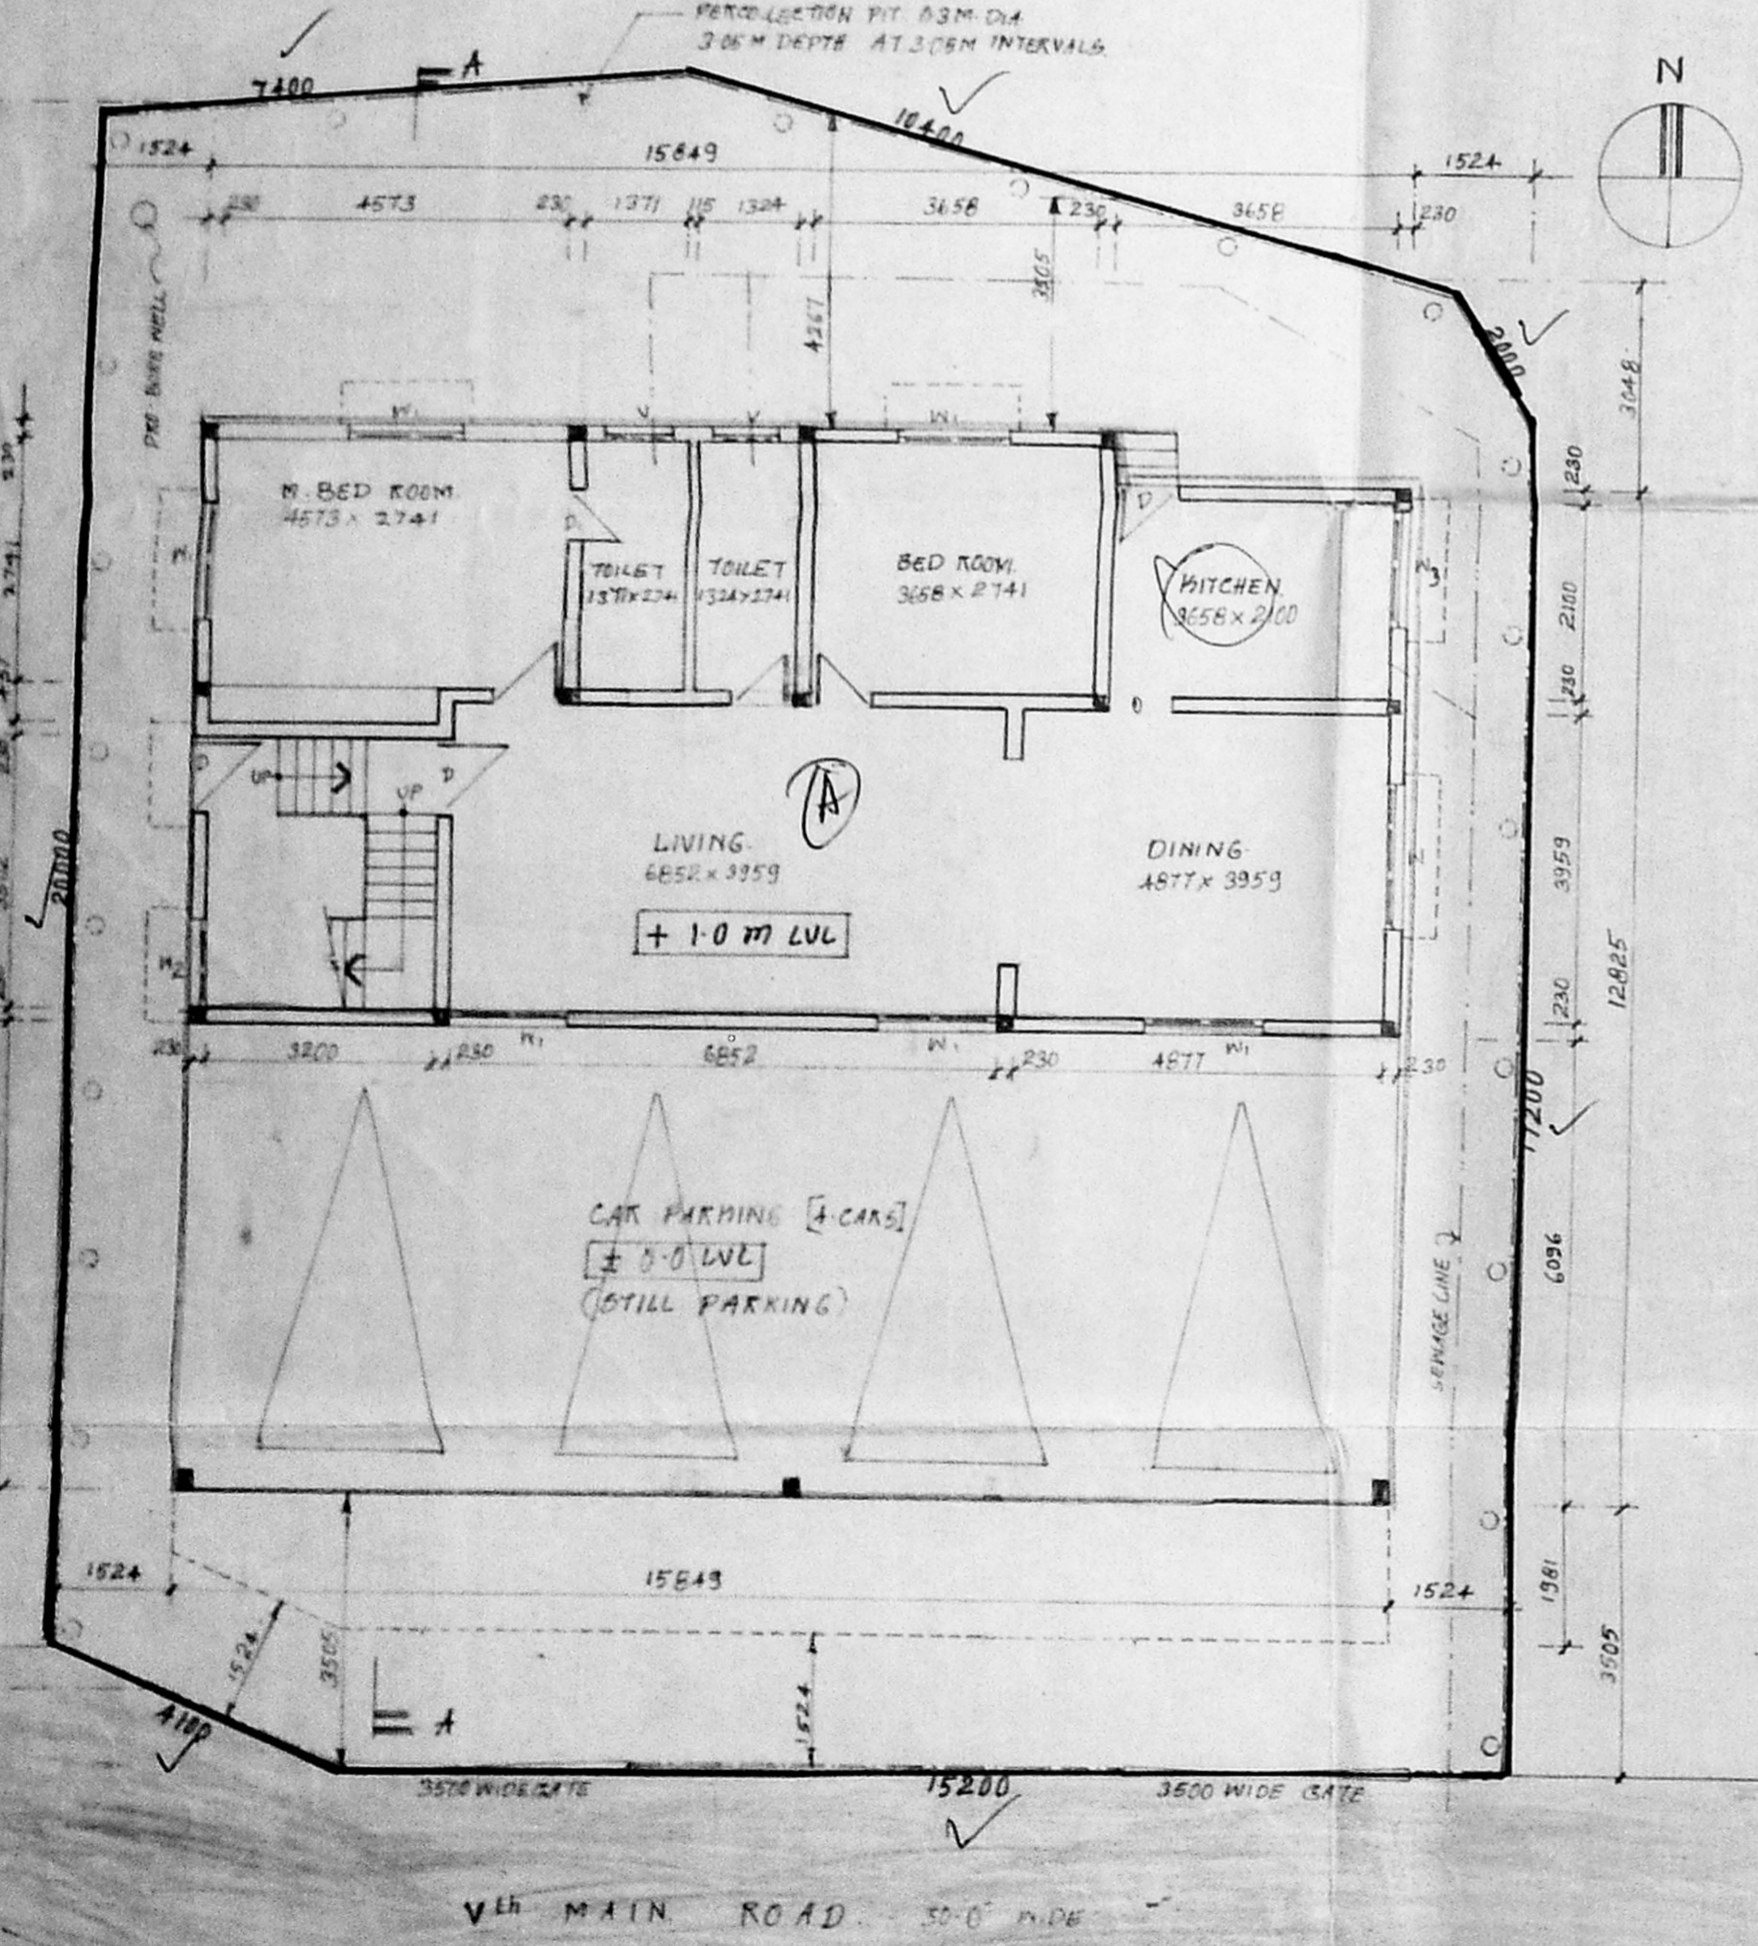


SITE PLAN / GROUND FLOOR PART PLAN STILL PARKING

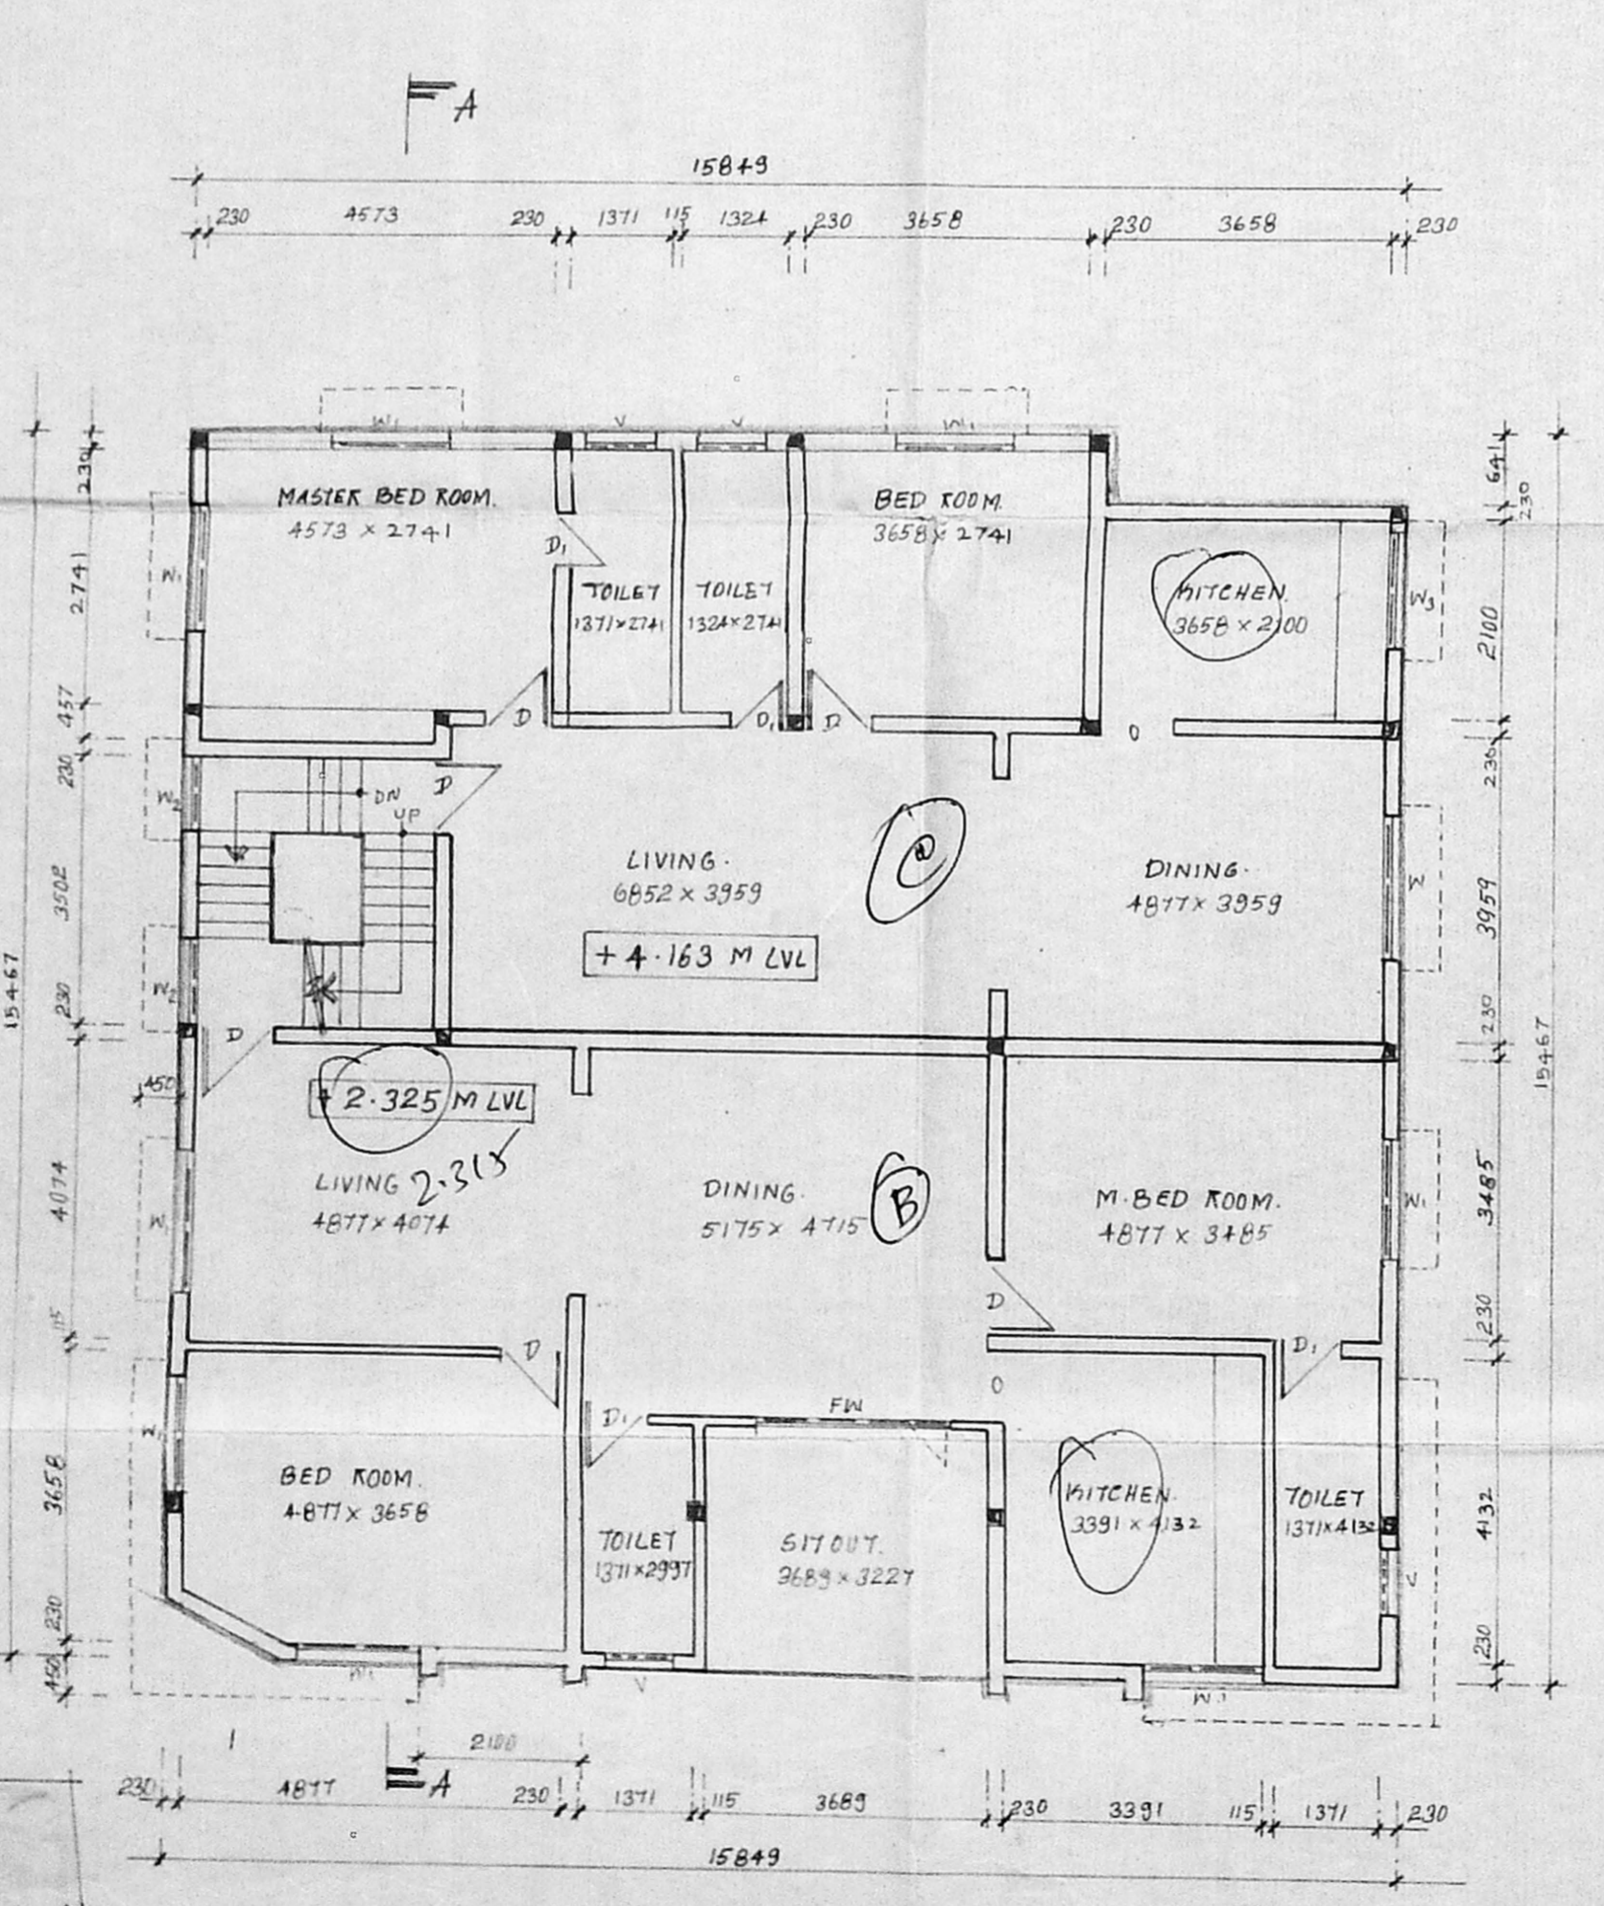

GROUND FLOOR AND FIRST FLOOR PART PLAN

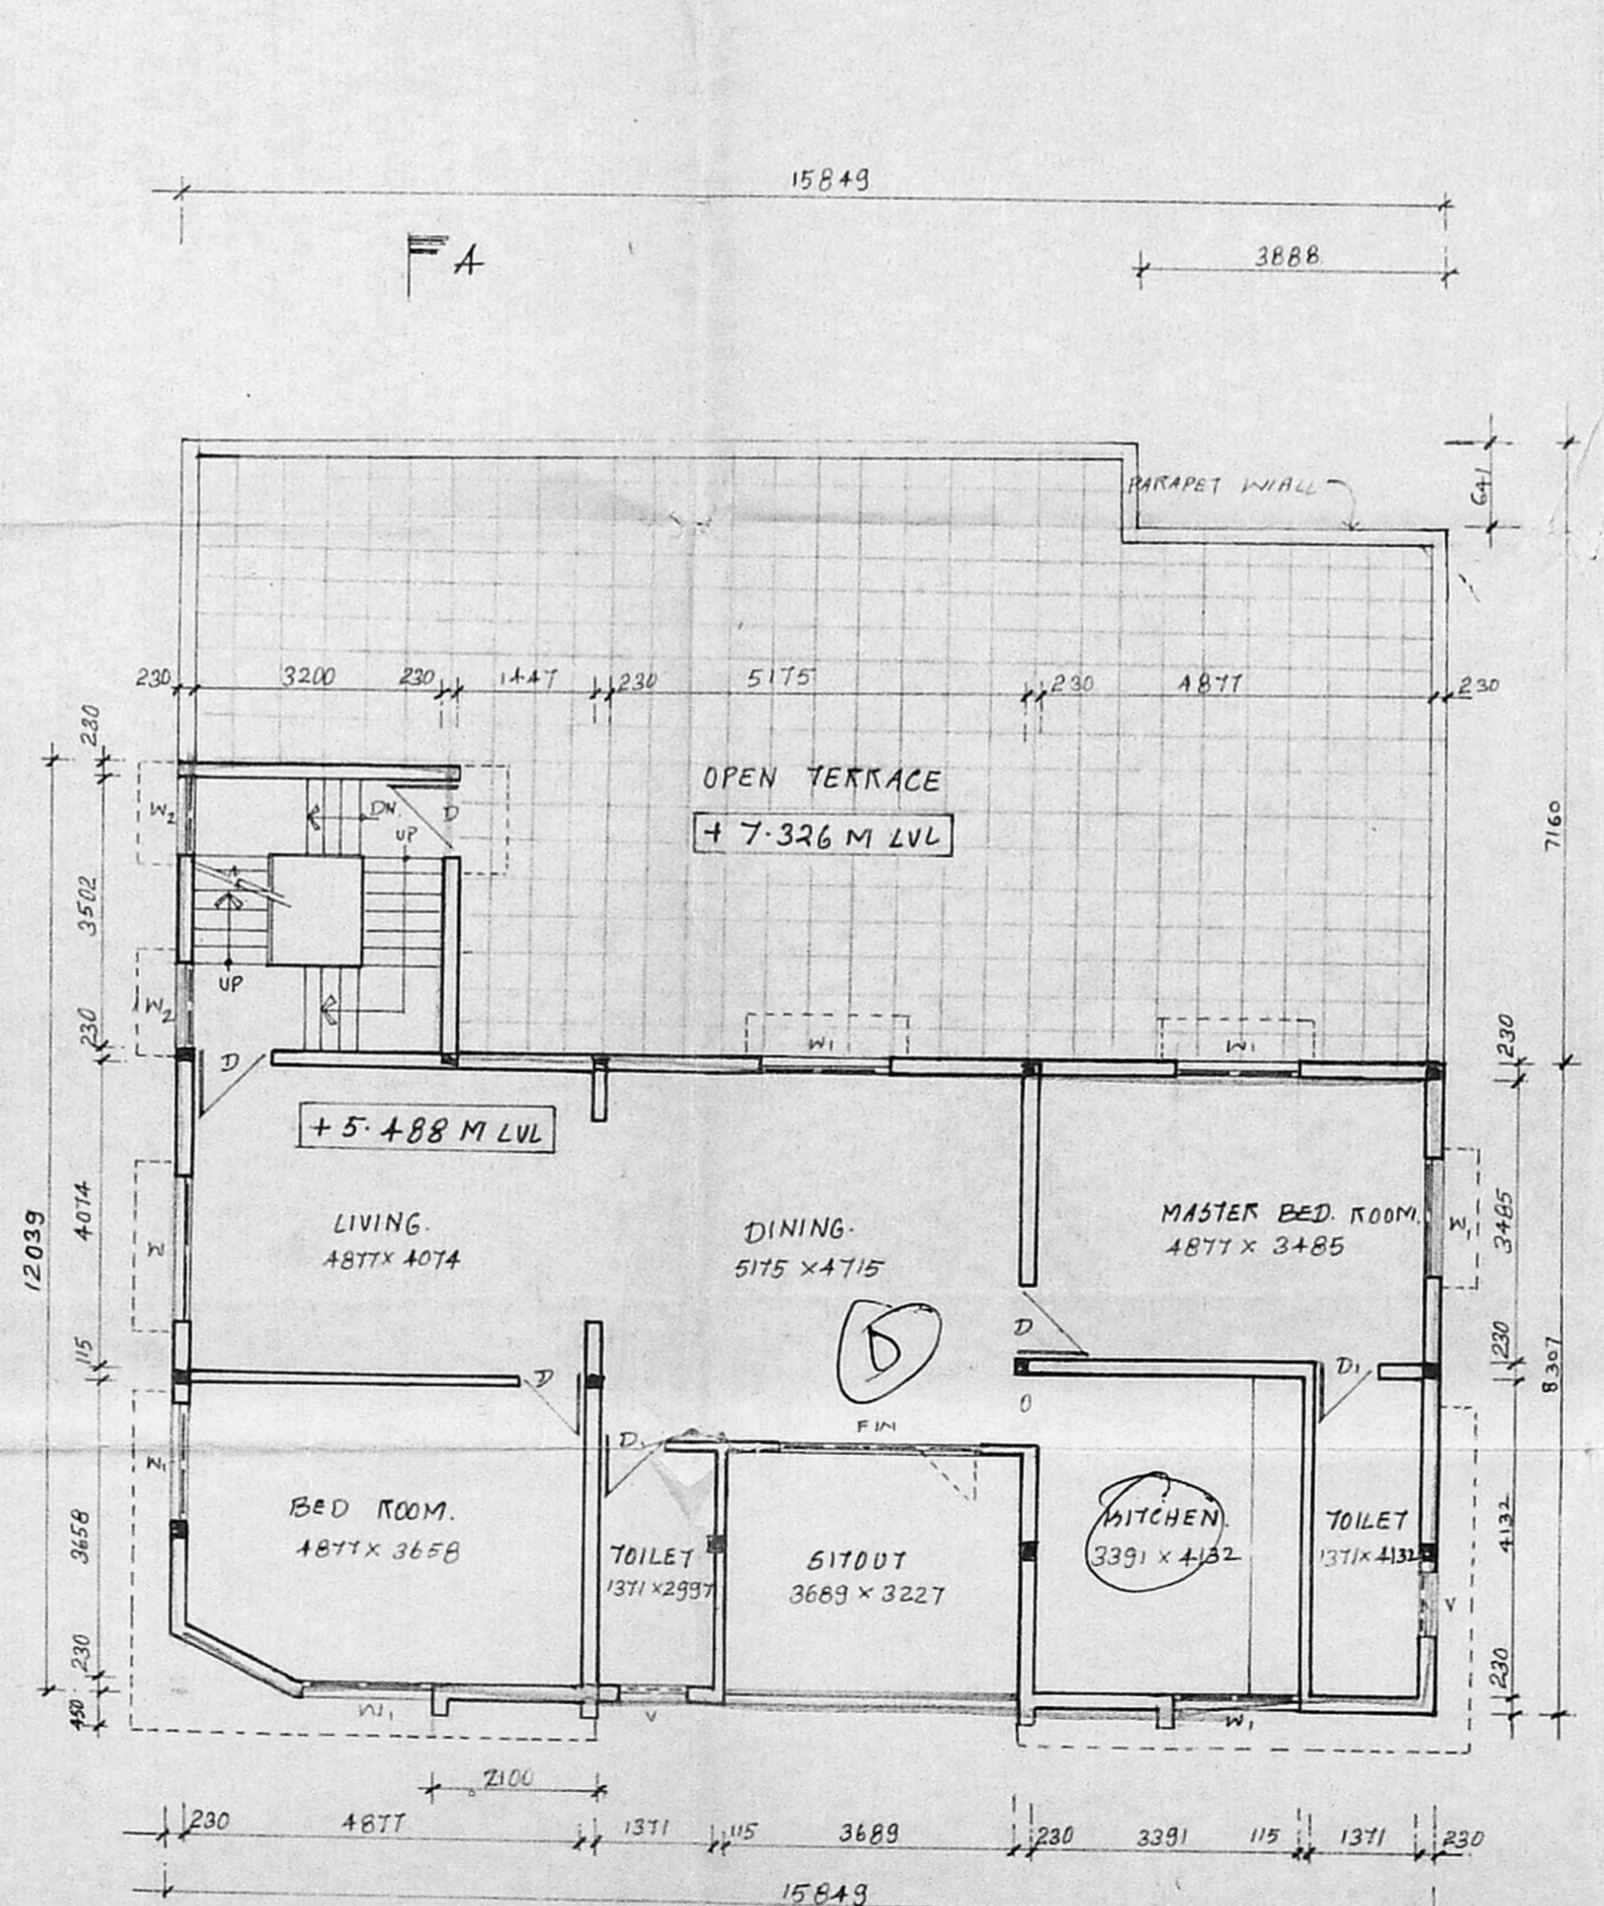

FIRST FLOOR PART PLAN

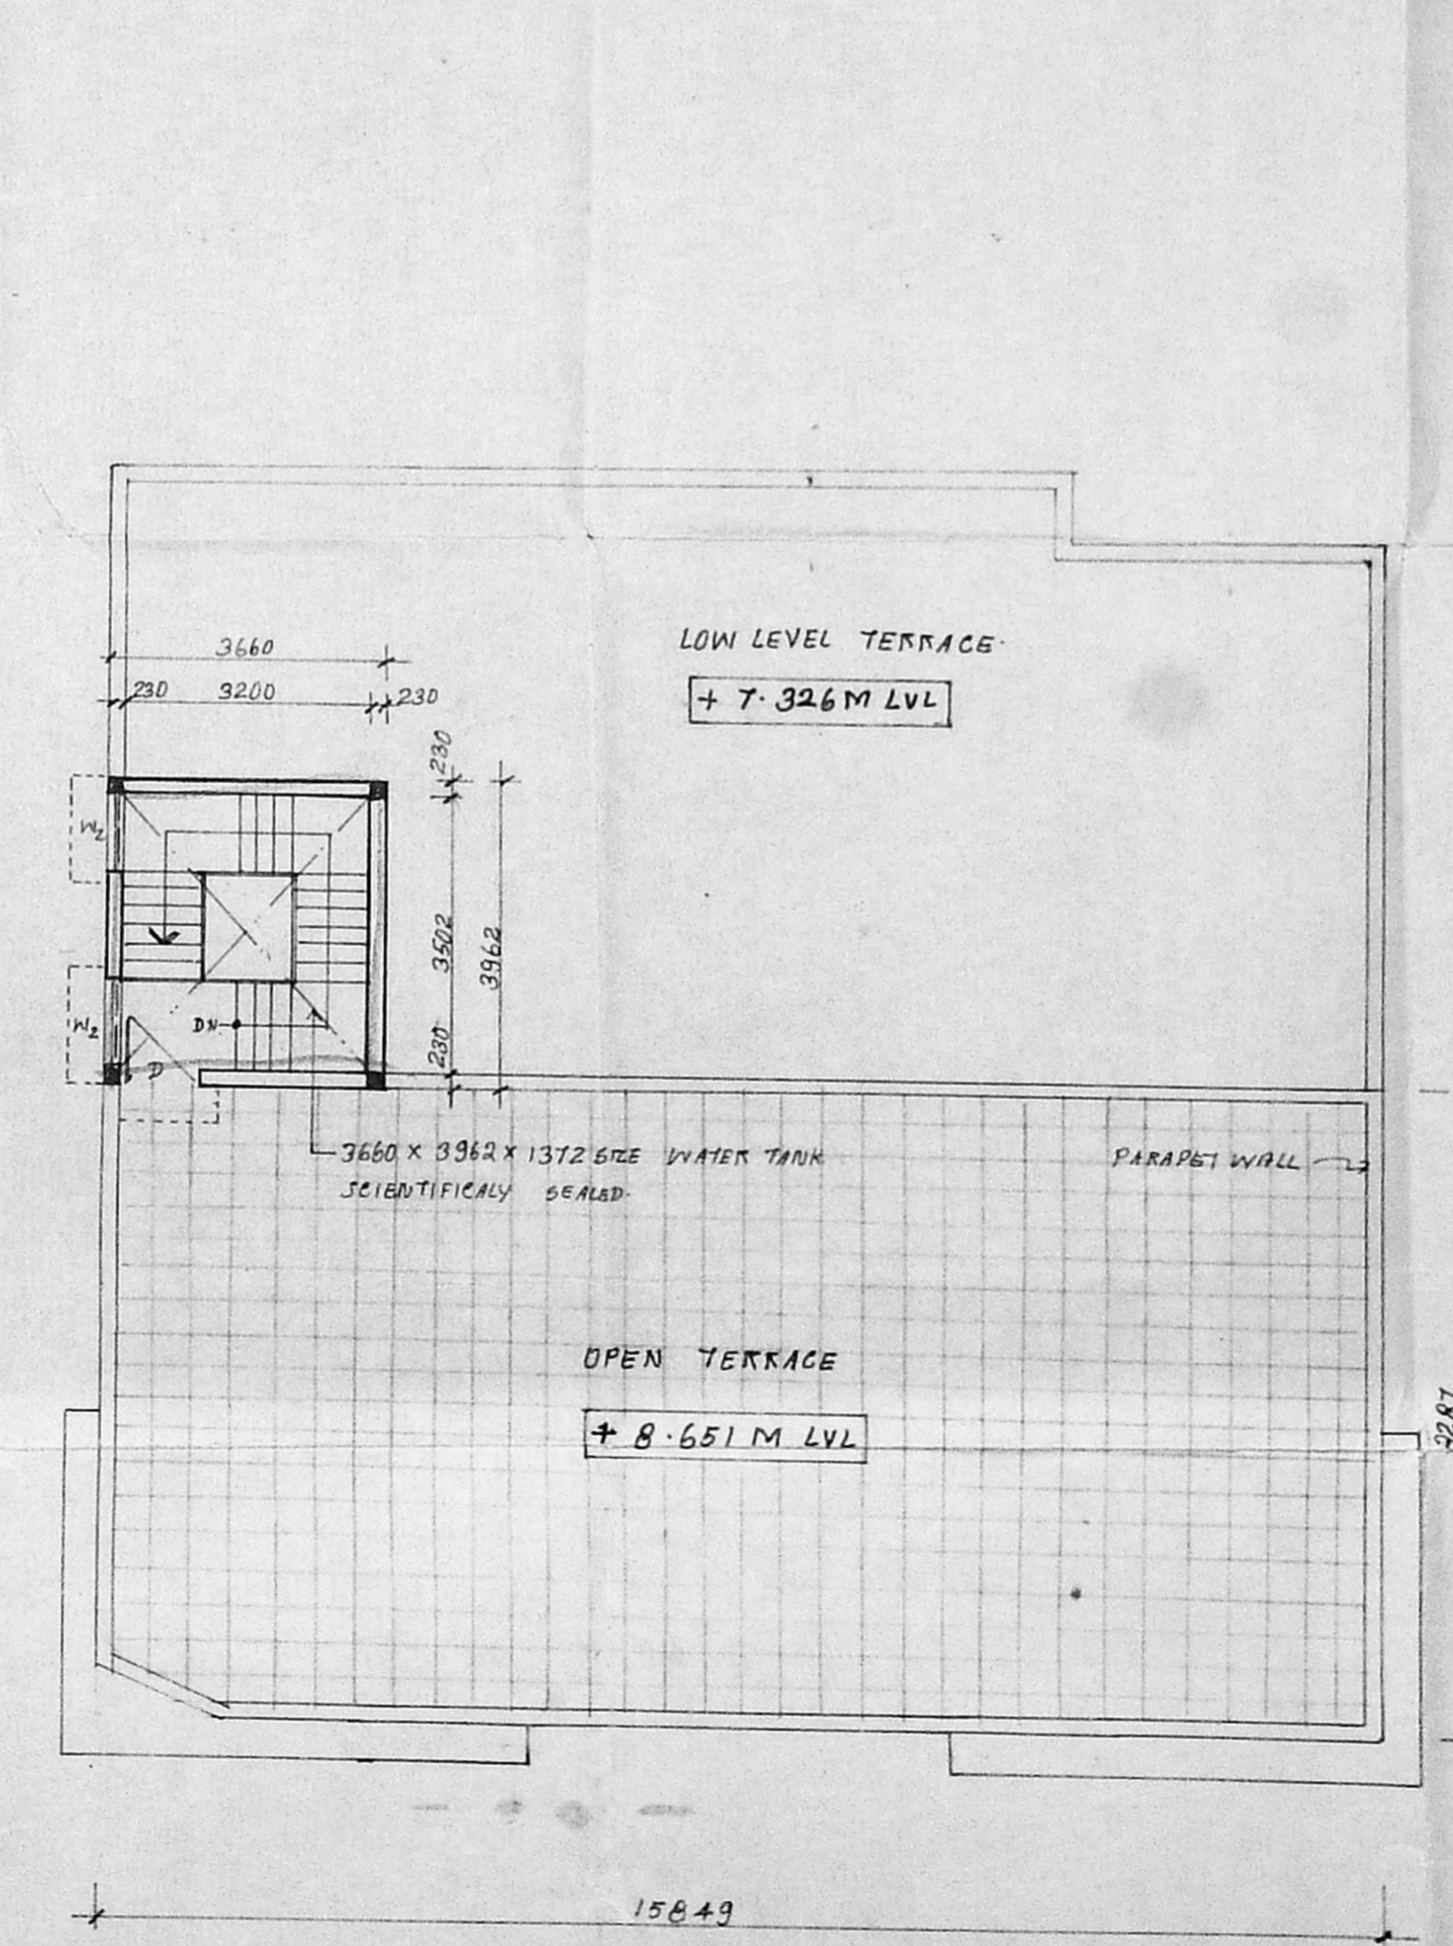

TERRACE FLOOR PLAN

SCHEDULE OF JOINERY		
D FLUSH DOOR	1000	2100
D, PANEL DOOR	750	2100
W1 GLAZED WINDOW	1800	1350
W1 - DO -	1500	1350
W2 - DO -	900	1350
W3 - DO -	1500	1000
V GLAZED VENTILATOR	900	600
FW FRENCH WINDOW	2100	2100

- SPECIFICATION**
- footing in foundation
 - brick work in basement, super structure and parapet wall.
 - plastering of walls and ceiling in cm 1:4 and 1:3 respectively
 - mosaic flooring in cm 1:3
 - two coats of colour wash over one coat of white wash
 - all doors and windows are of country wood painted enamel paint.
 - roof slabs, beams, lintels and sunshade are of rcc with cc mix of 1:2:4
 - flooring in pcc 1:4:8

AREA STATEMENT

PLOT AREA	368.00sqm	3360.00sqm
GROUND FLOOR PART STILL PARKING	114.63sqm	1233.42
GROUND FLOOR PART	242.64sqm	2610.80sqm
FIRST FLOOR PART	146.88sqm	1580.48sqm
TOTAL AREA	504.15sqm	5424.66sqm
PLOT COVERAGE	0.57%	
F.S.I	1.37	

COLOUR INDEX

PROMISED WORK SHOWN THIS	[Symbol]
ROAD SHOWN THIS	[Symbol]
BOUNDARY LINE SHOWN THIS	[Symbol]

PLAN SHOWING THE PROPOSED RESIDENTIAL BUILDING AT DOOR NO. 33, 1st MAIN ROAD, HASTURIBAI NAGAR, ADYAR, CHENNAI - 20. INTS. NO: 27/1, BLOCK NO: 9 OF PALLIPATTU VILLAGE.

P. Parameswar,
 G. Bhuvaneshwar
 SIGNATURE OF OWNER

T. Castoury
 T. CASTOURY, D.C.E., D.C.T. & C.S.,
 CIVIL ENGINEER,
 Licensed Surveyor No. 239,
 Corporation of Madras,
 No. 47, East Jones Road,
 CHENNAI - 600 016.

SB ASSOCIATES
 ARCHITECTS & ENGINEERS
 SEKAR NAGAR, CHENNAI - 60.
 PR. 4711235

DRAWN: D. [Name]
 SCALE: 1:100
 DATE: 21.01.99
 DRG NO: DK/1144/99