

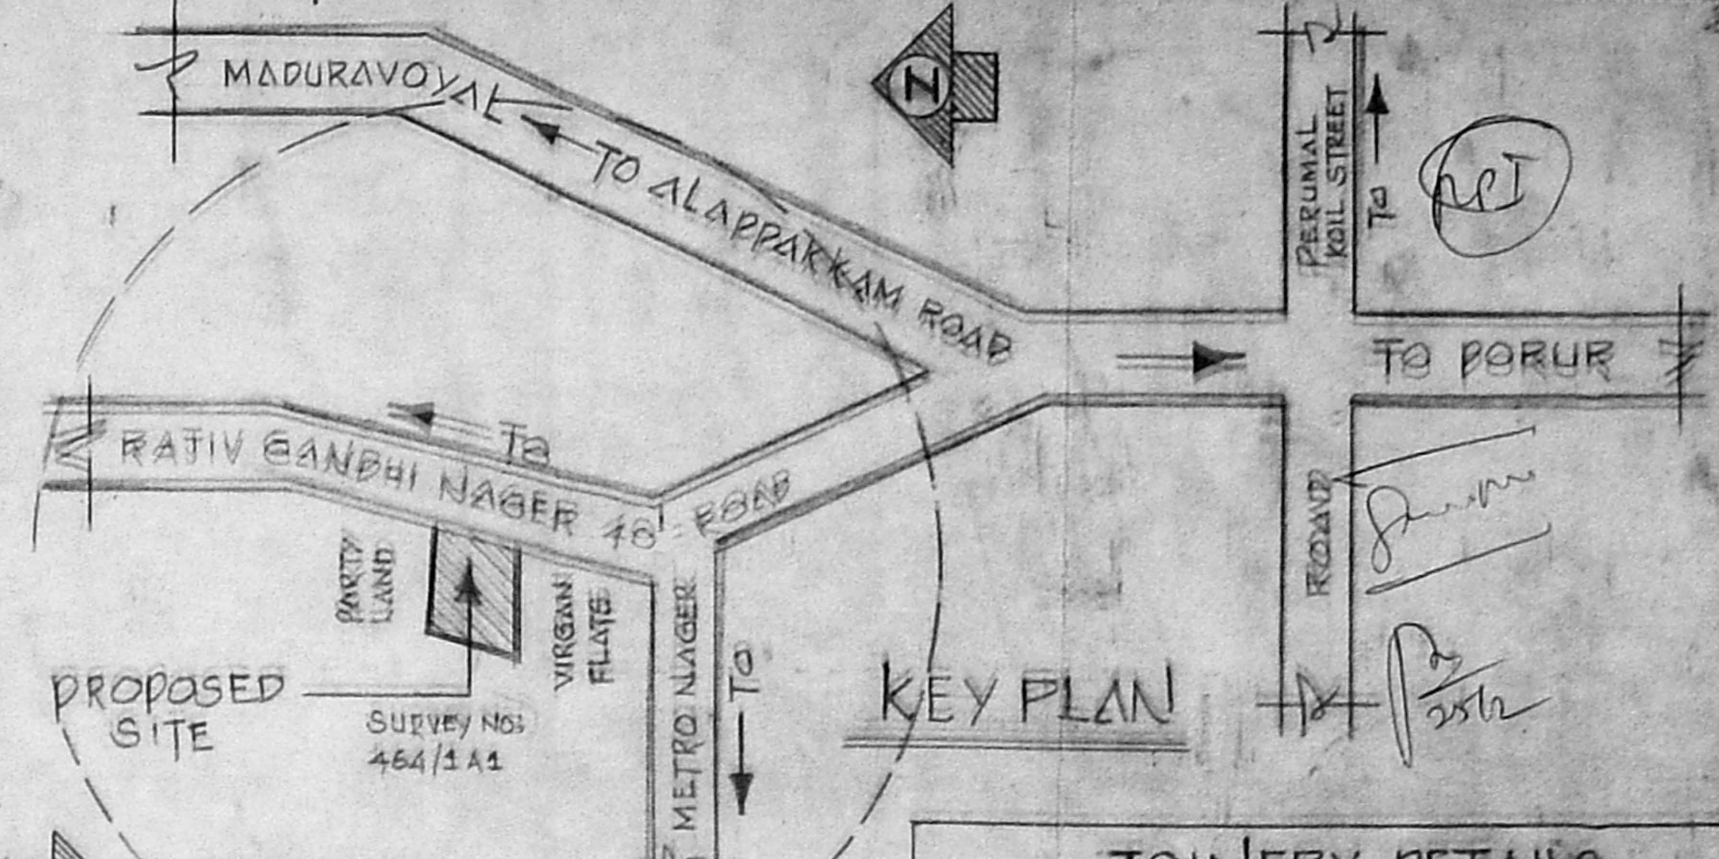


PLAN SHOWING THE PROPOSED RESIDENTIAL BUILDING IN SURVEY NO: 464/1A2 AT MADURAVOYAL ALAPAKKAM VILLAGE, AMBATTUR TALUK, THIRUVALLUR DISTRICT. (SCALE: 1"=8'-0" (OR) 1:100)

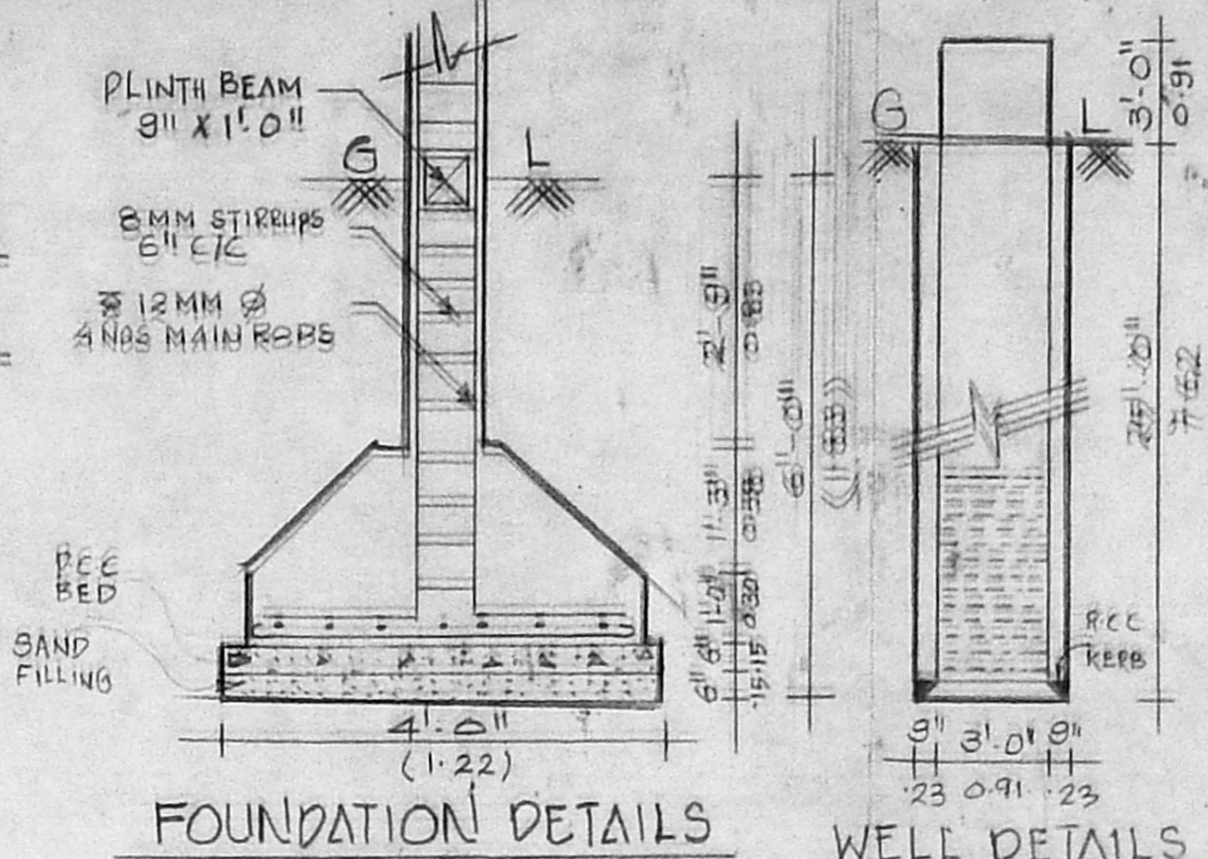


D/26836/43/2000


Planning Permit No. **APPROVED**
 SUBJECT TO THE CONDITIONS IN THIS OFFICE LETTER.
 No. D/27473/88/28.2/2000
 FOR MEMBER SECRETARY
 CHENNAI METROPOLITAN
 DEVELOPMENT AUTHORITY
 CHENNAI - 600 008.

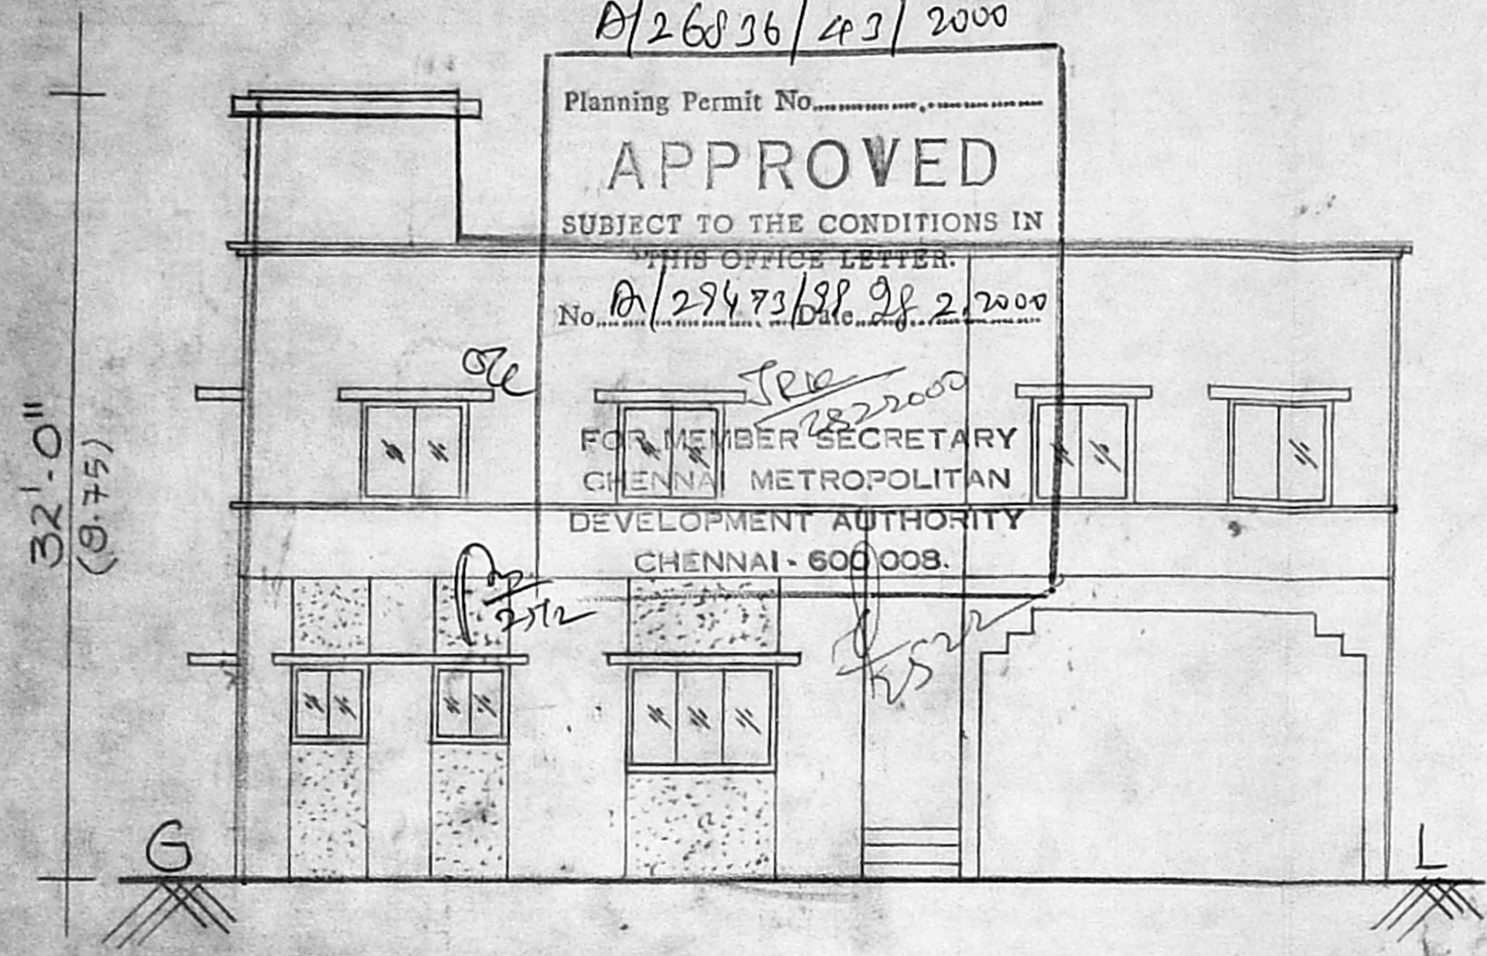

FRONT ELEVATION

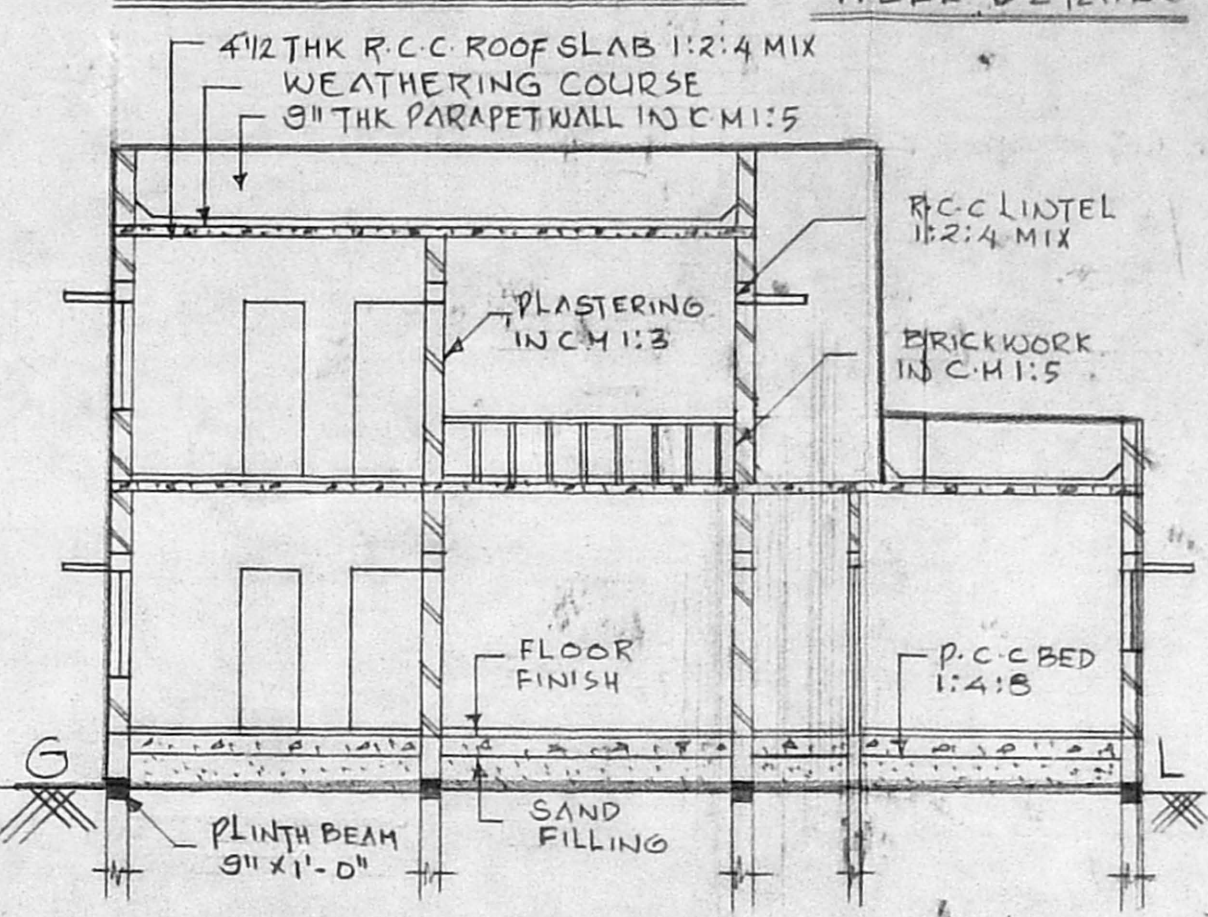

SECTION AB

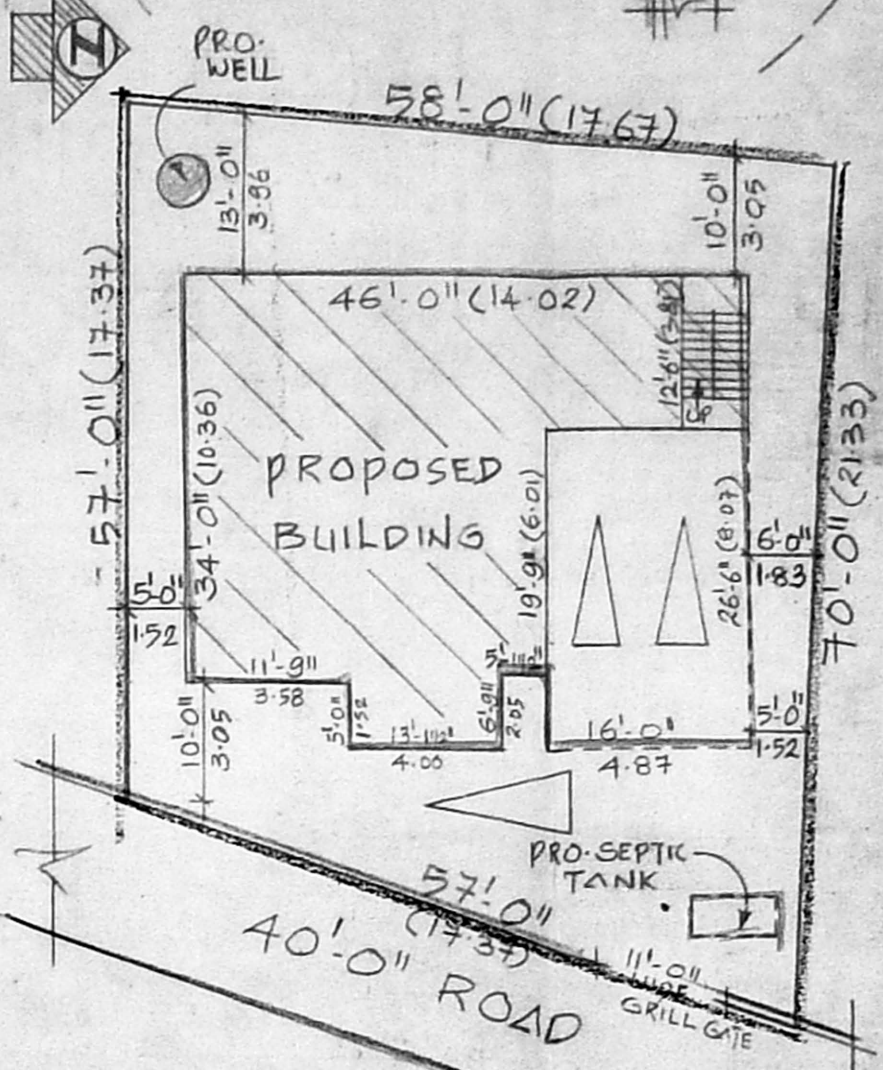

SITE PLAN (SCALE: 1:200)

JOINERY DETAILS


D	DOOR	3'-3" X 7'-0"	1.00 X 2.13
D1	DOOR	3'-0" X 7'-0"	0.90 X 2.13
D2	DOOR	2'-6" X 7'-0"	0.76 X 2.13
W	WINDOW	6'-0" X 4'-6"	1.83 X 1.37
W1	WINDOW	4'-6" X 4'-6"	1.37 X 1.37
W2	WINDOW	3'-0" X 3'-0"	0.90 X 0.90
J	JOLLY	5'-0" X 4'-0"	1.52 X 1.22
G	GRILL GATE	11'-0" X 7'-0"	3.35 X 2.13

AREA DETAILS


PLOT AREA	3651.25 SFT	339.20 M ²
G. FLOOR AREA	1705 S-F	158.40 M ²
F. FLOOR AREA	133 S-F	114.55 M ²
TOTAL AREA	2938 S-F	272.94 M ²
COVERAGE	46%	F.S.I.: 0.8

COLOUR INDEX


PROPOSED	[Color Box]
ROADS	[Color Box]
BOUNDARY	[Color Box]

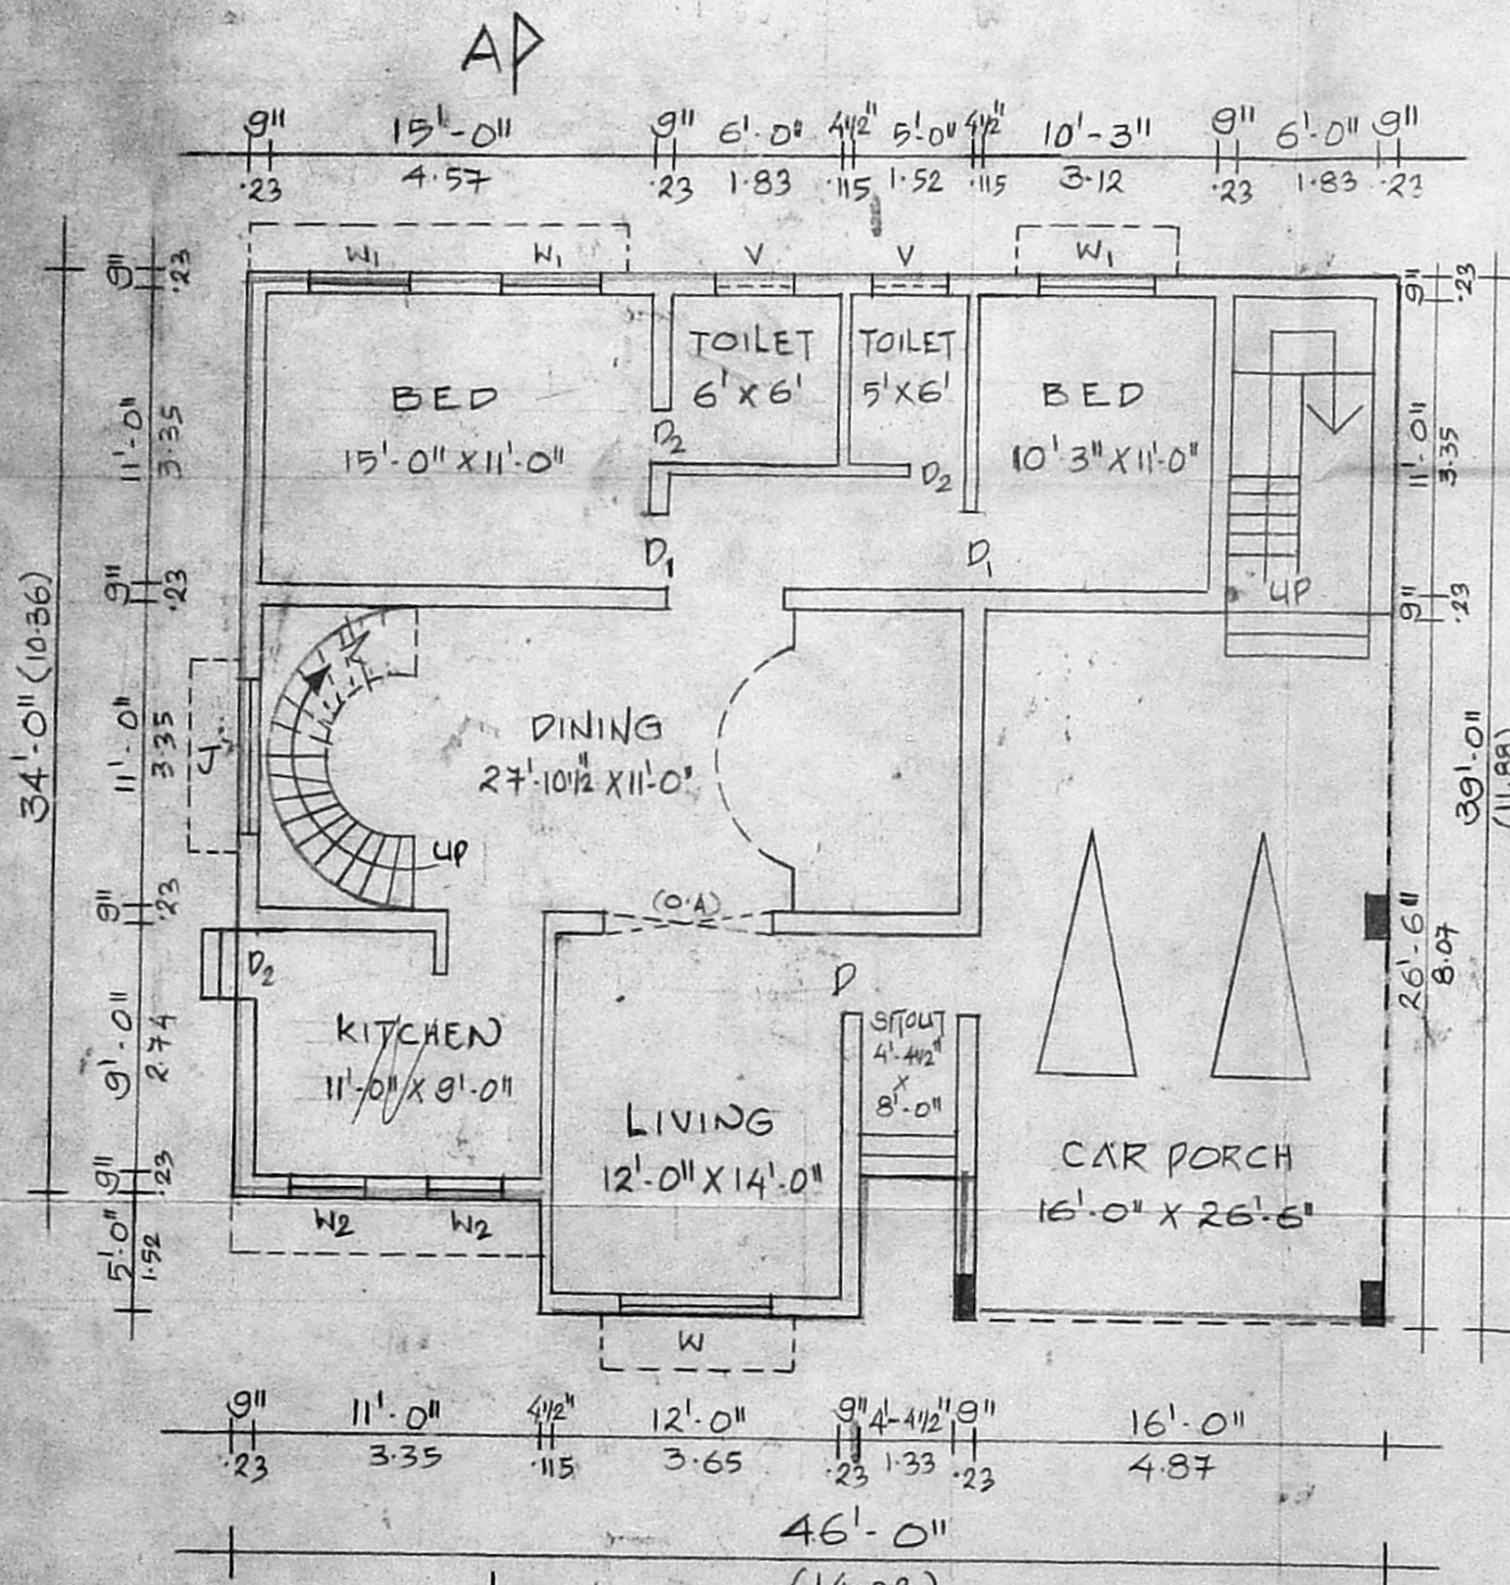


GROUND FLOOR PLAN

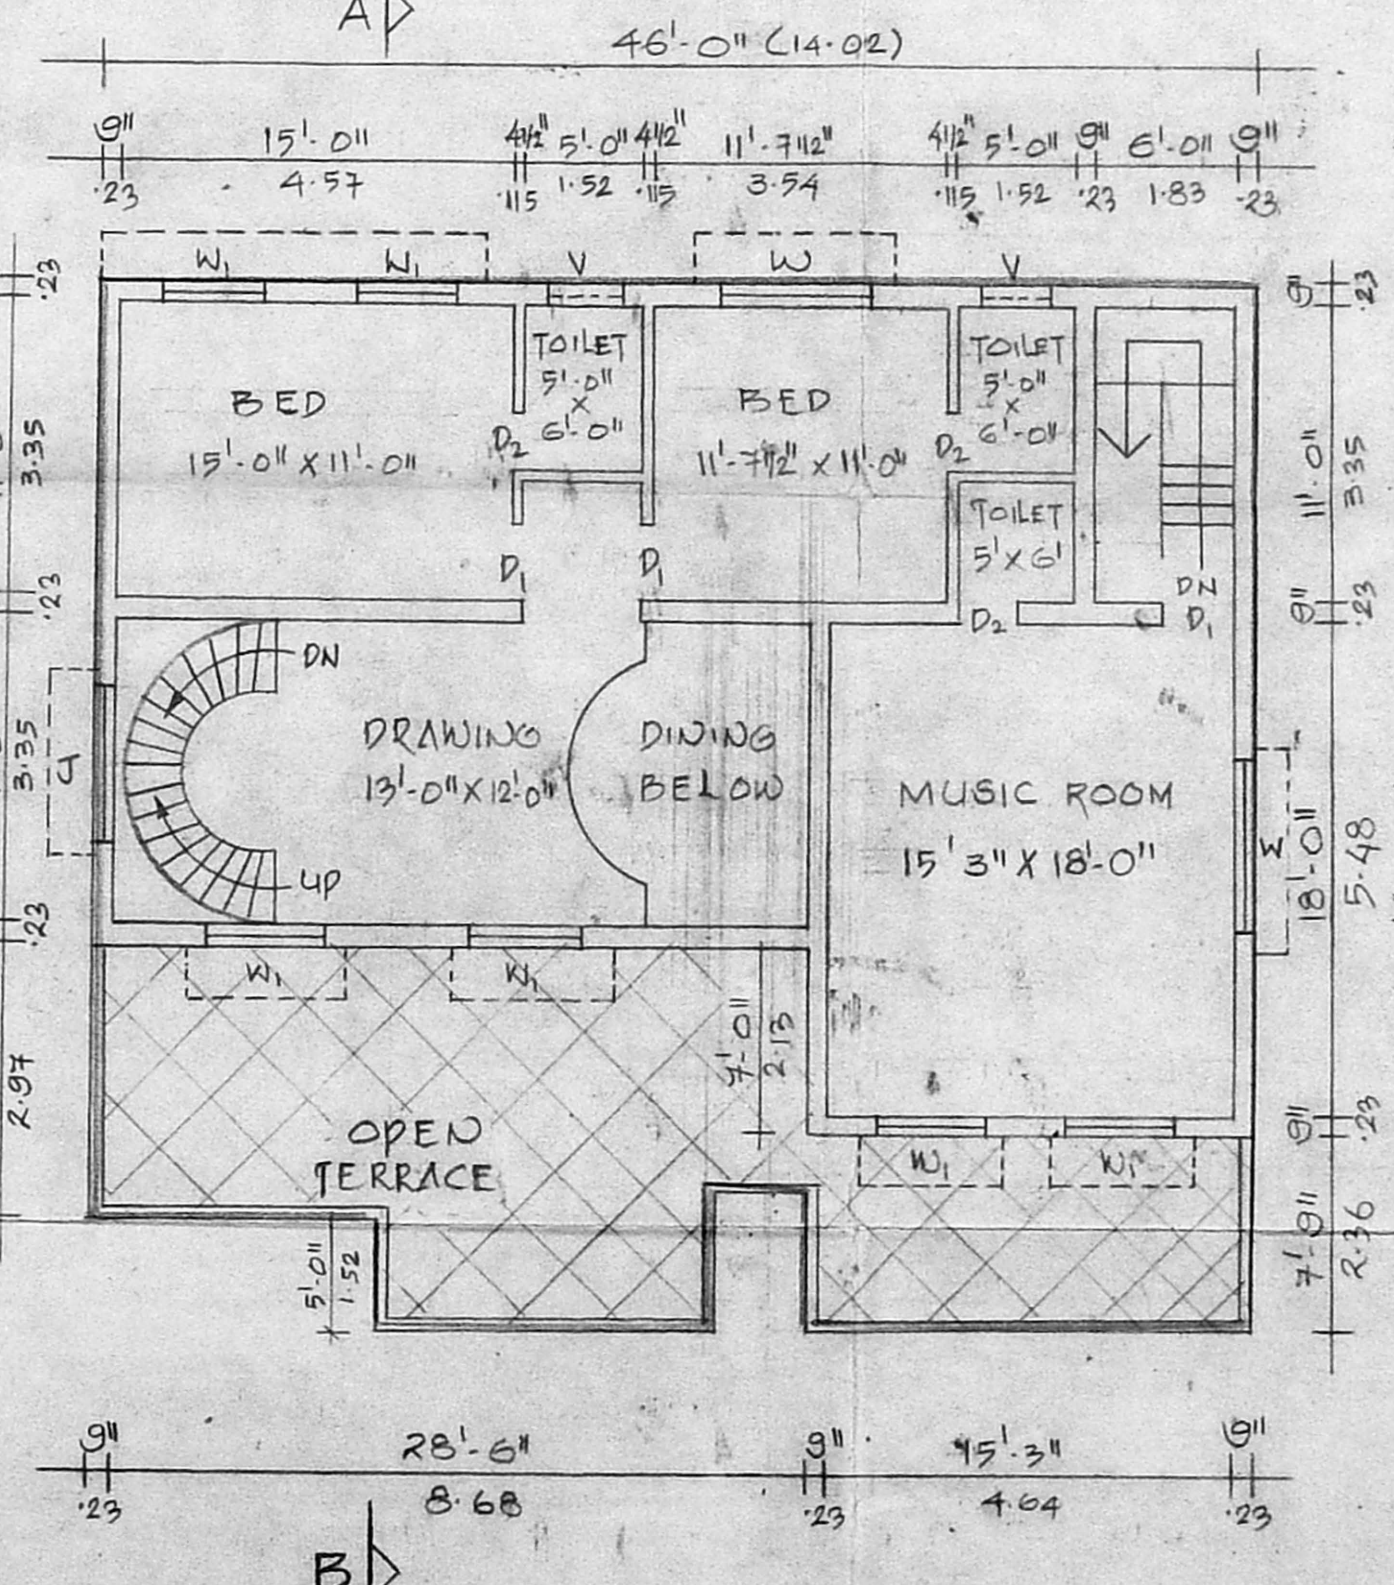

FIRST FLOOR PLAN

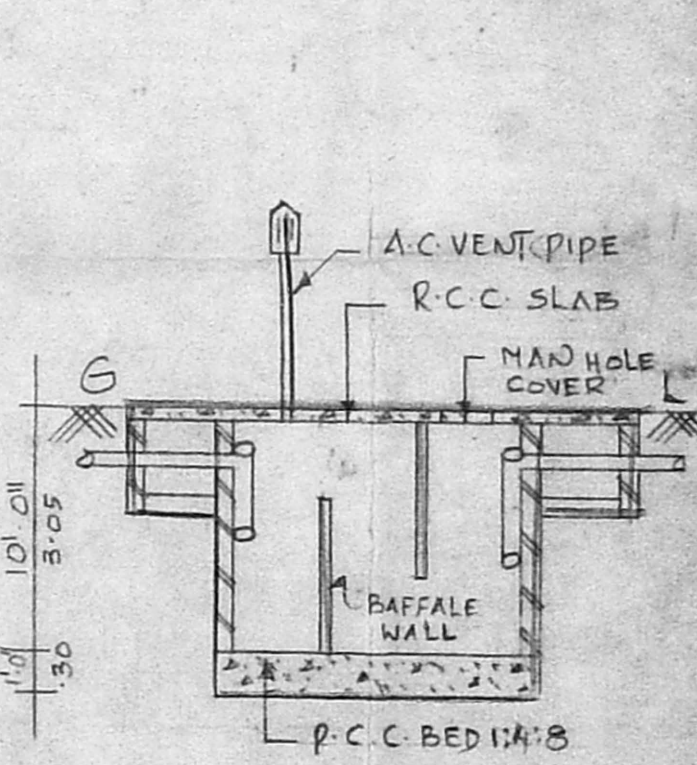

SECTION

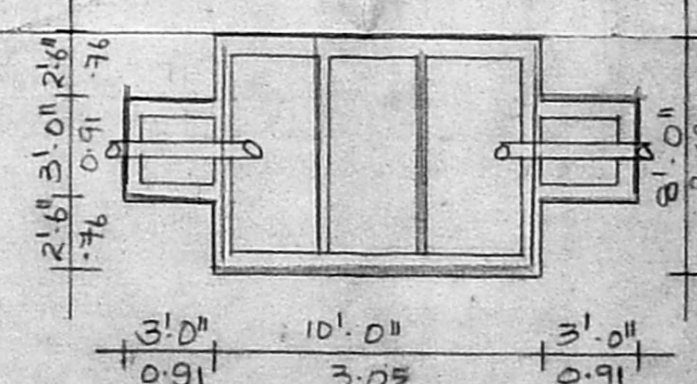

SEPTIC TANK DETAILS

S. PREM NAVAS
 S. ANVER
 OWNER'S
 S. Titus Ebenezer
 LICENSED SURVEYOR
 Maduravoyal Town Panchayat
 App. R. C. No. 840/93 AI
 NO. 3-NORTH MADA STREET,
 MADURAVOYAL, MADRAS-602 102.

LICENSED SURVEYOR
 DRAWN BY:
 RICHARD CONSTRUCTIONS,
 No: 331-D, P.H. ROAD, NEAR
 MADURAVOYAL MARKET BUSSTAND,
 MADURAVOYAL, CHENNAI: 602102.
 PHONE: 4871608