


PLAN SHOWING THE PROPOSED BUILDING AT PLOT NO. 1547.A
 DOOR NO. 26, S. NO. 168/3 PART KOLATHUR VILLAGE, POOMBUHAR NAGAR
 25TH STREET, CHENNAI-99


A/26771/225/99

Planning Permit No. **APPROVED**
 SUBJECT TO THE CONDITIONS IN
 THIS OFFICE LETTER.
 No. **101/2182** / 30691/99 (12.99)


FOR GENERAL SECRETARY
 CHENNAI METROPOLITAN
 DEVELOPMENT AUTHORITY
 CHENNAI - 600 008

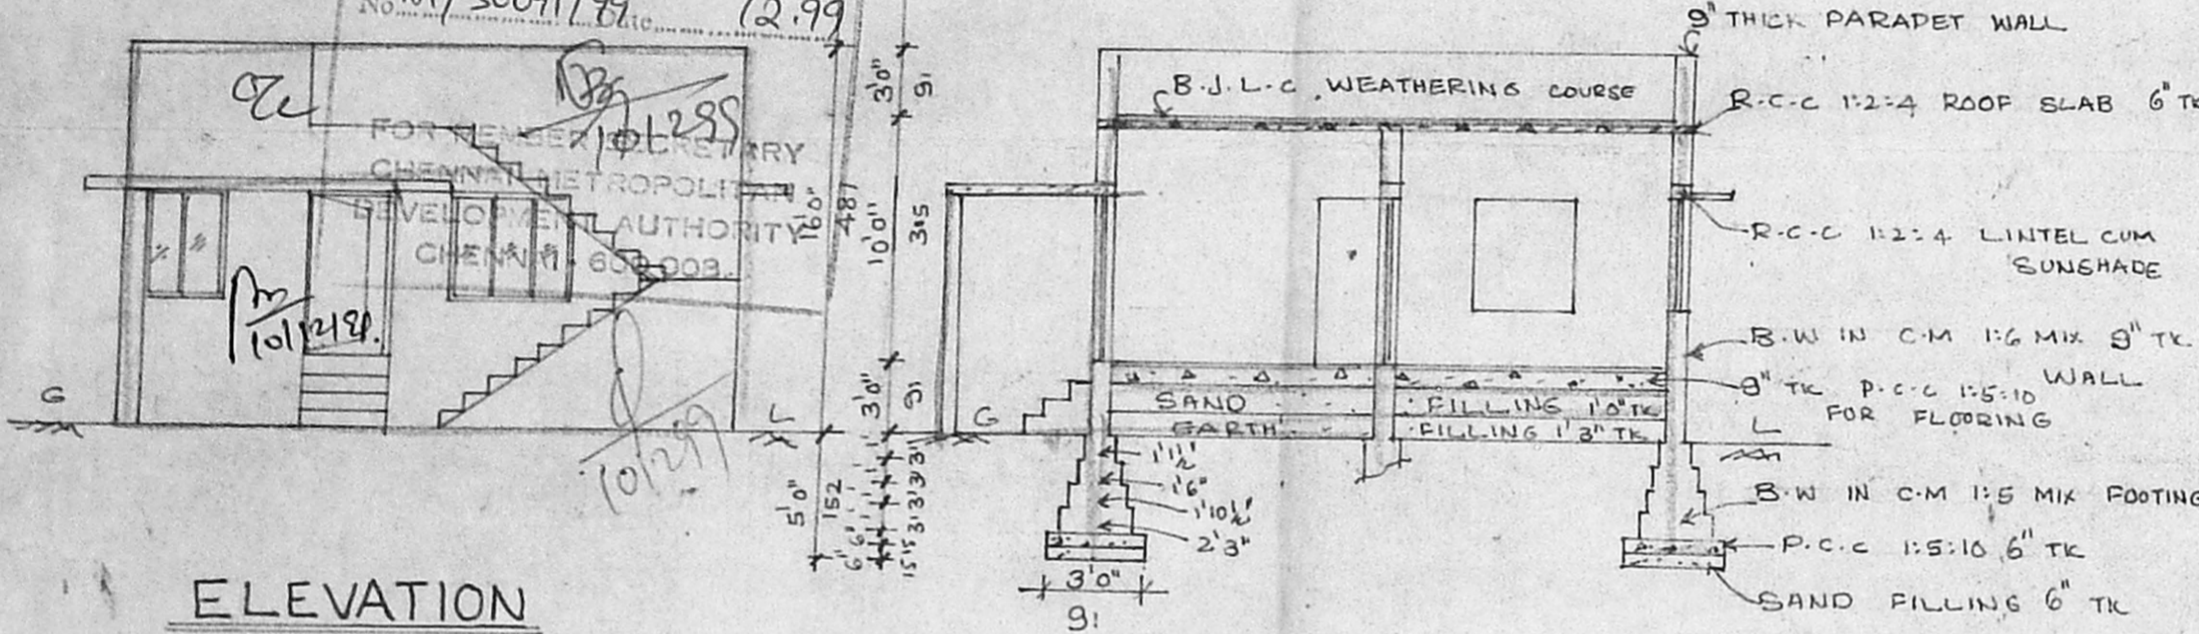


SECTION OF PERCOLATION PIT

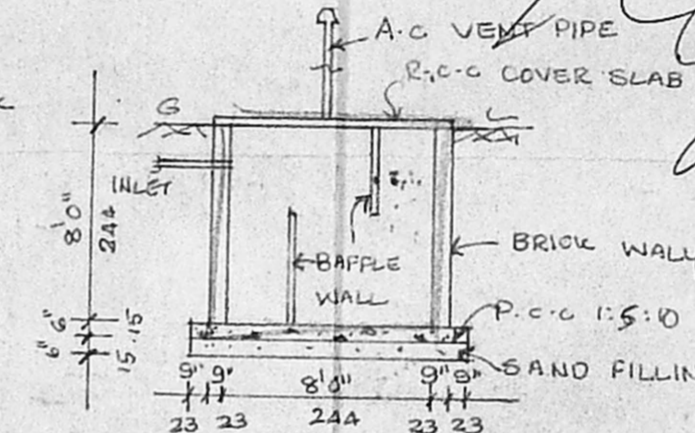

SECTION OF SEPTIC TANK

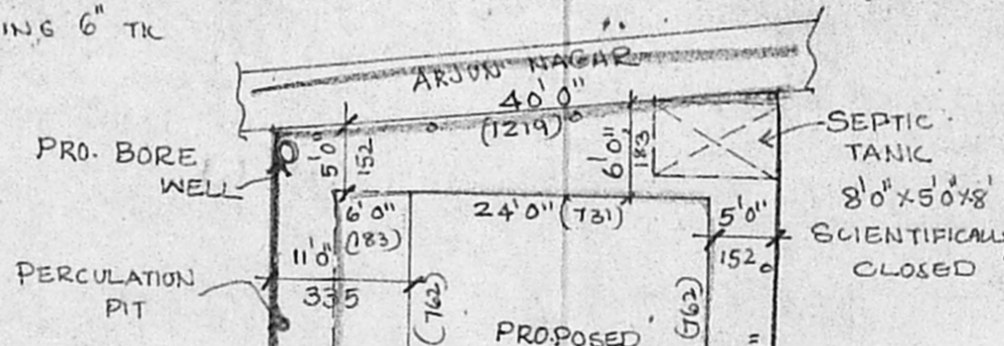


SECTION AT 'PM'

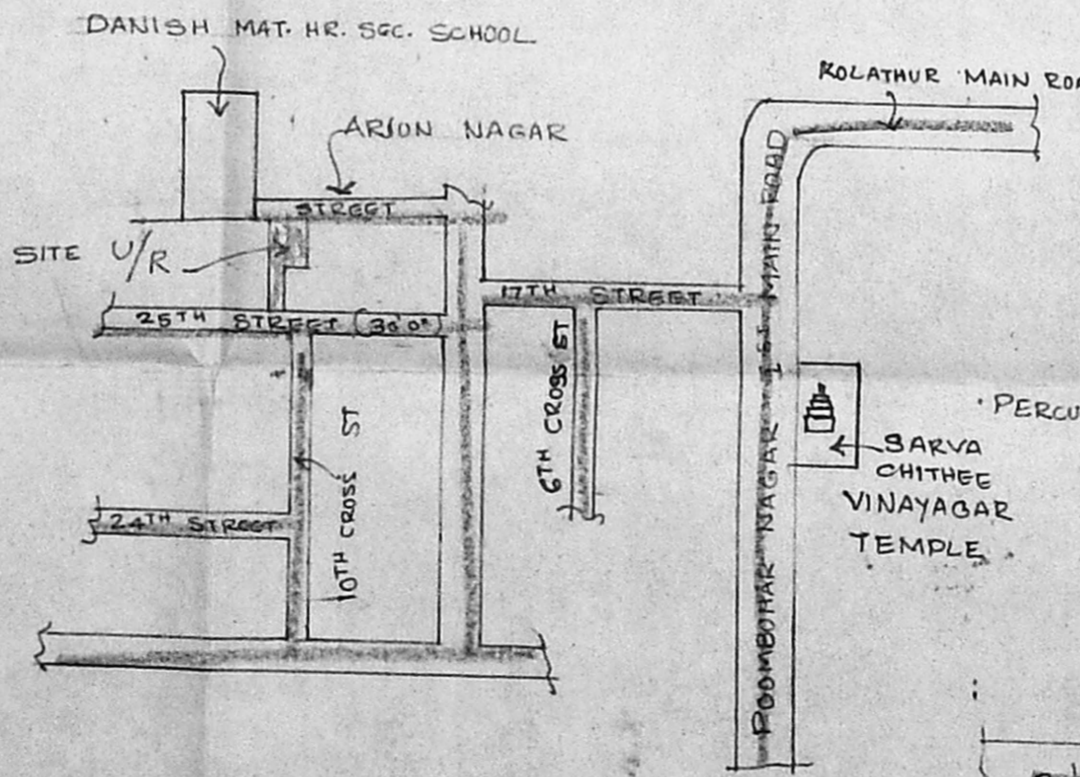


KEY PLAN

SCALE: NOT TO SCALE

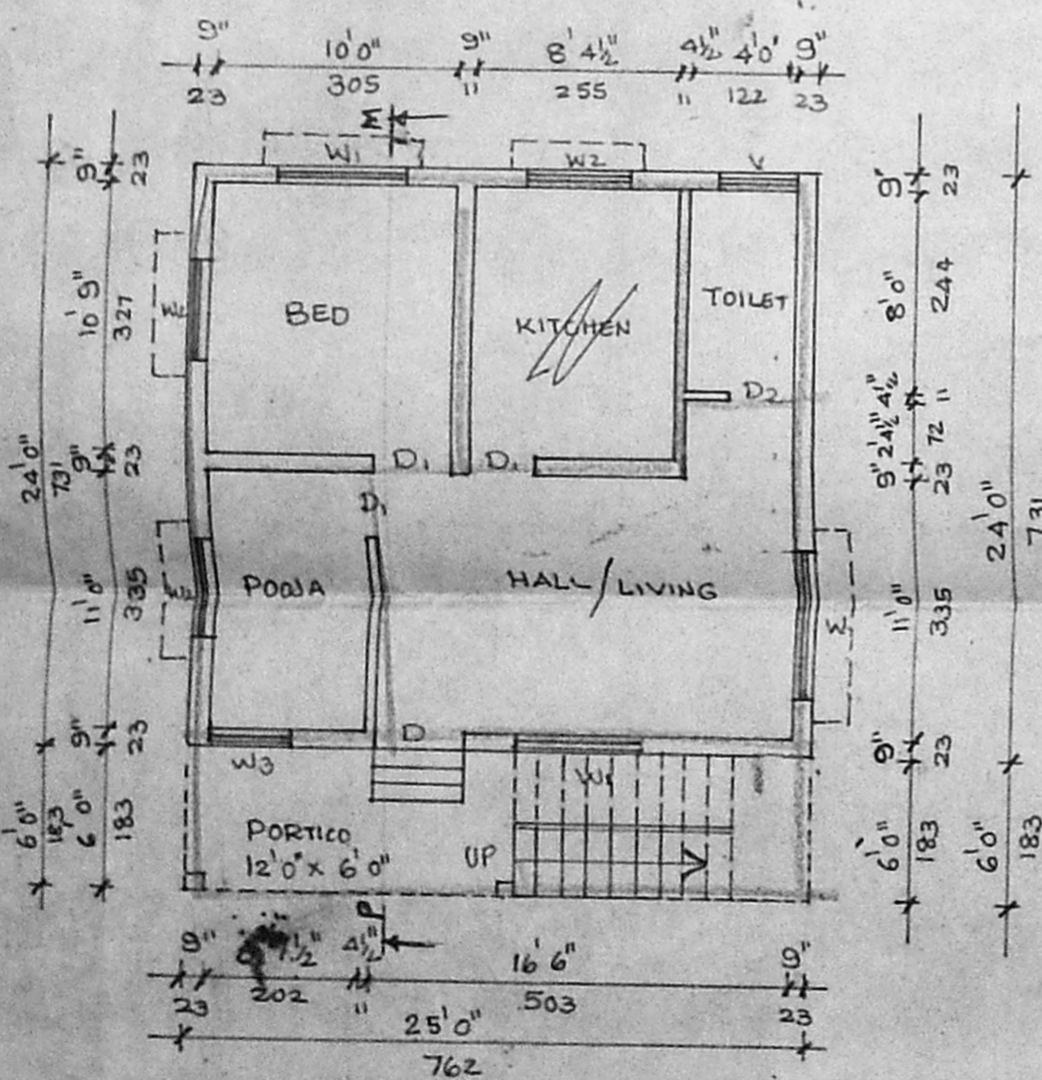

PLAN

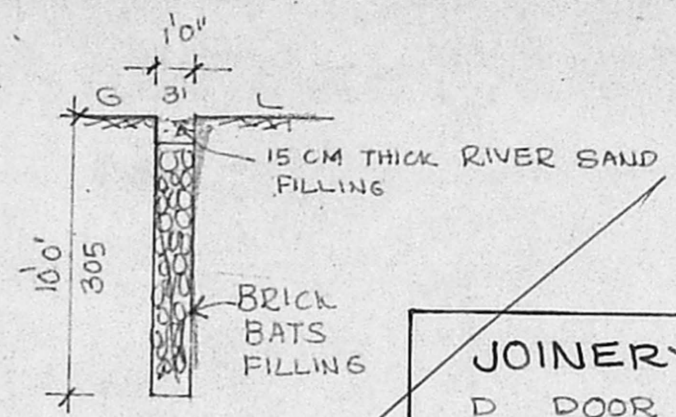

JOINERY DETAIL

D DOOR	3'3" x 7'0"
D1 DOOR	3'0" x 7'0"
D2 DOOR	2'6" x 7'0"
W WINDOW	6'0" x 4'6"
W1 WINDOW	5'0" x 4'6"
W2 WINDOW	4'0" x 4'6"
W3 WINDOW	3'0" x 4'6"
V VENTILATOR	2'0" x 1'6"


AREA STATEMENT

88-FT	M ²
PLOT AREA	: 1890.00 175.65
PRO. PLINTH AREA	: 672.00 62.45
COVERAGE	: 35.5 %
F.S.1	: 0.35
RESIDUARY (PLOT AREA)	1350.00 125.47

COLOUR REFERENCE


PROPOSED	[Line]
ROAD	[Line]
BOUNDARY	[Line]

SCALE : 1" = 8'0" (1:100)

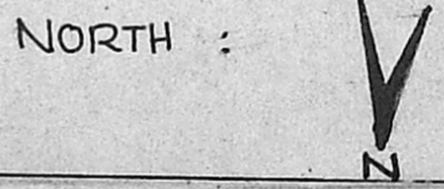

OWNER
 A.B. Chandrasekhar

LICENSED SURVEYOR
 K. SELVAM, B.E., AMIE, C. Eng (I), A. I. V.,
 Consulting Civil Engineer, Chartered Engineer,
 Approved Valuer, Licensed Surveyor,
 Class "I", Reg. No. 319799 2000
 Corporation of Chennai
 No. 1/69 Mogappair East,
 CHENNAI - 600 050.
 Ph. 6248264
 (For GREEN CHANNEL ADMISSION NOT APPLICABLE)

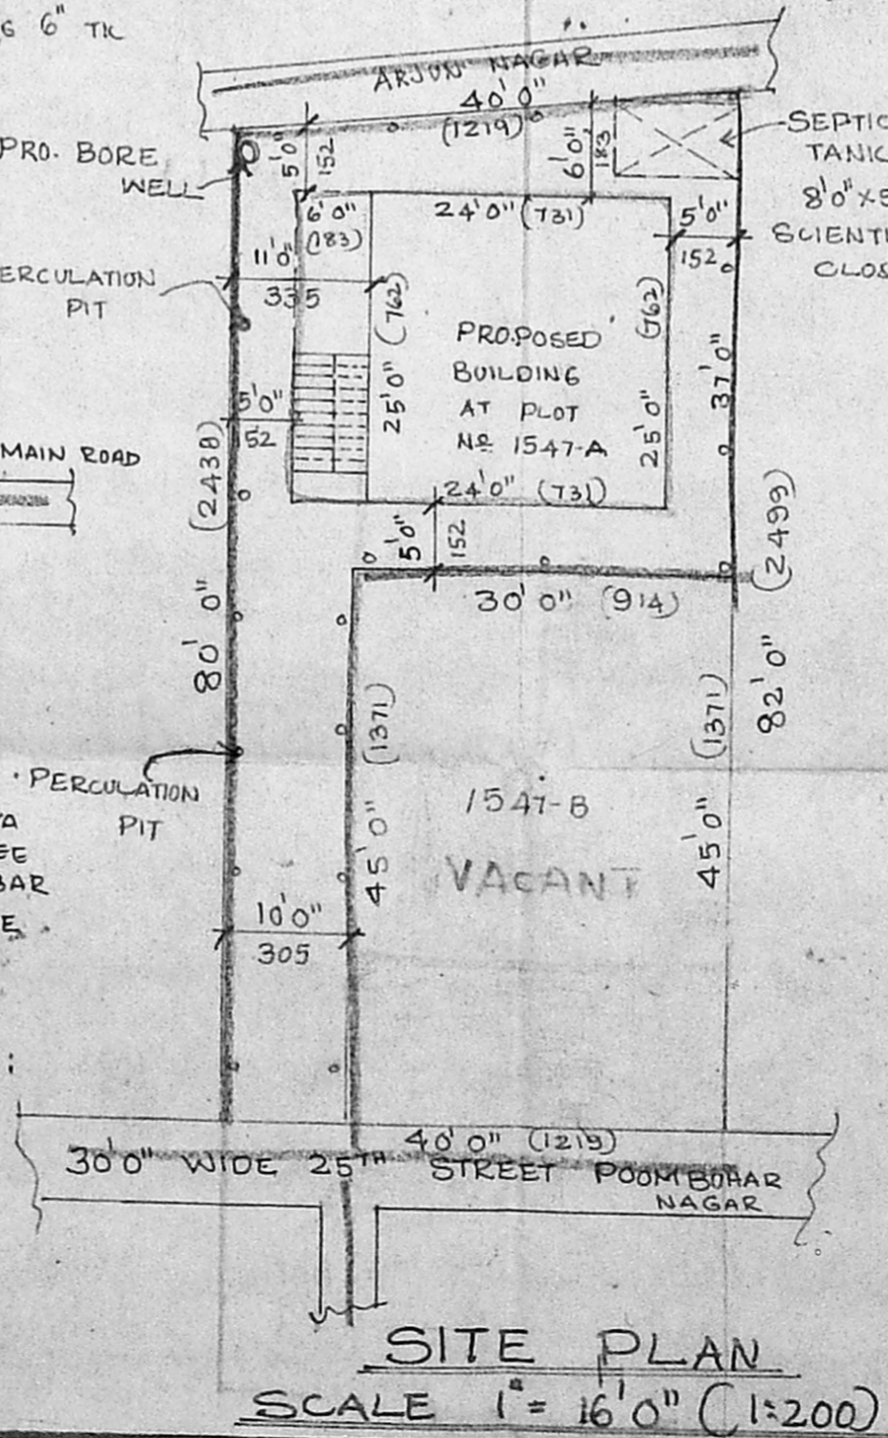

SITE PLAN

SCALE 1" = 16'0" (1:200)