




SEC. Y-Y

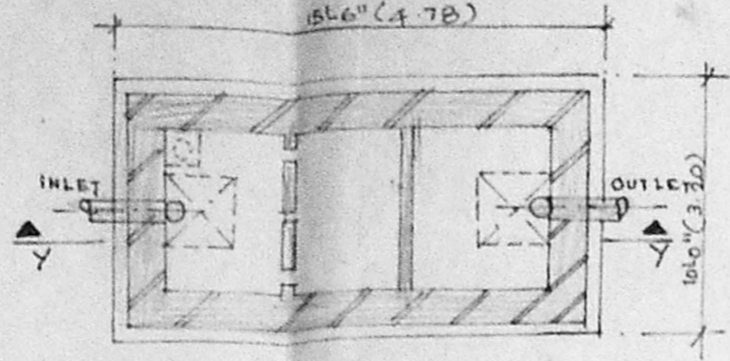


Septic Tank Plan

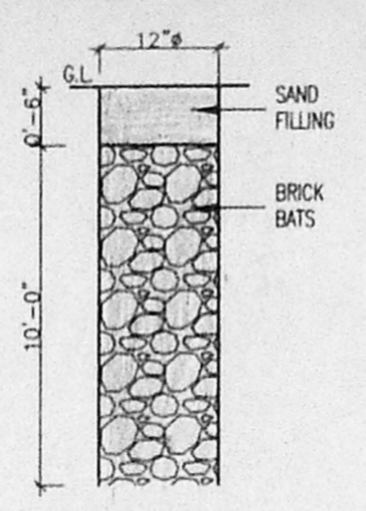


Percolation Pit Detail

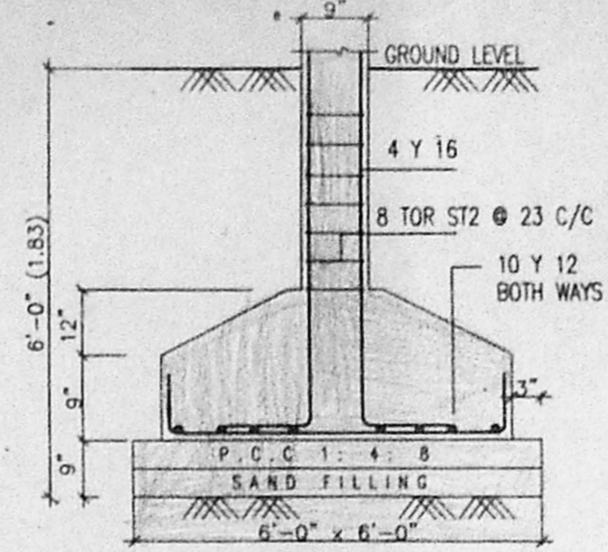


Foundation Detail

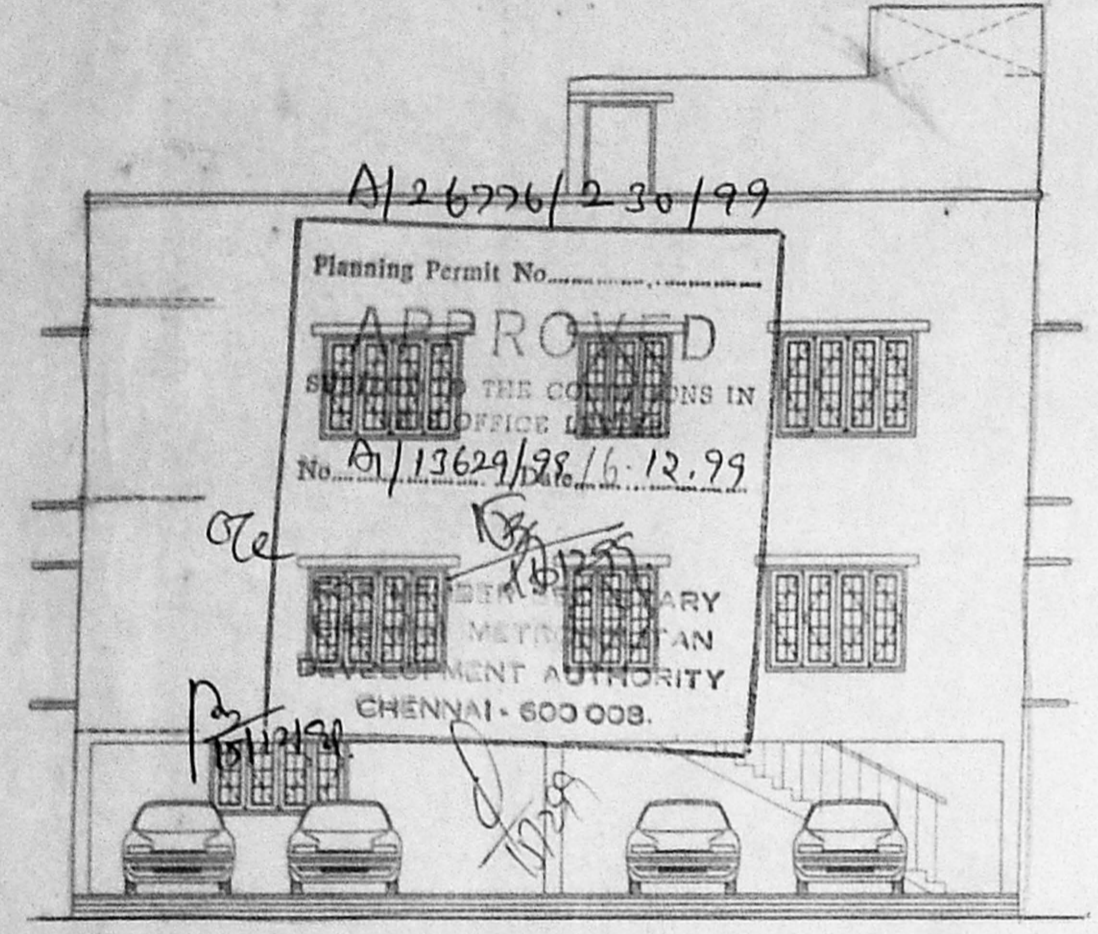


Front Elevation

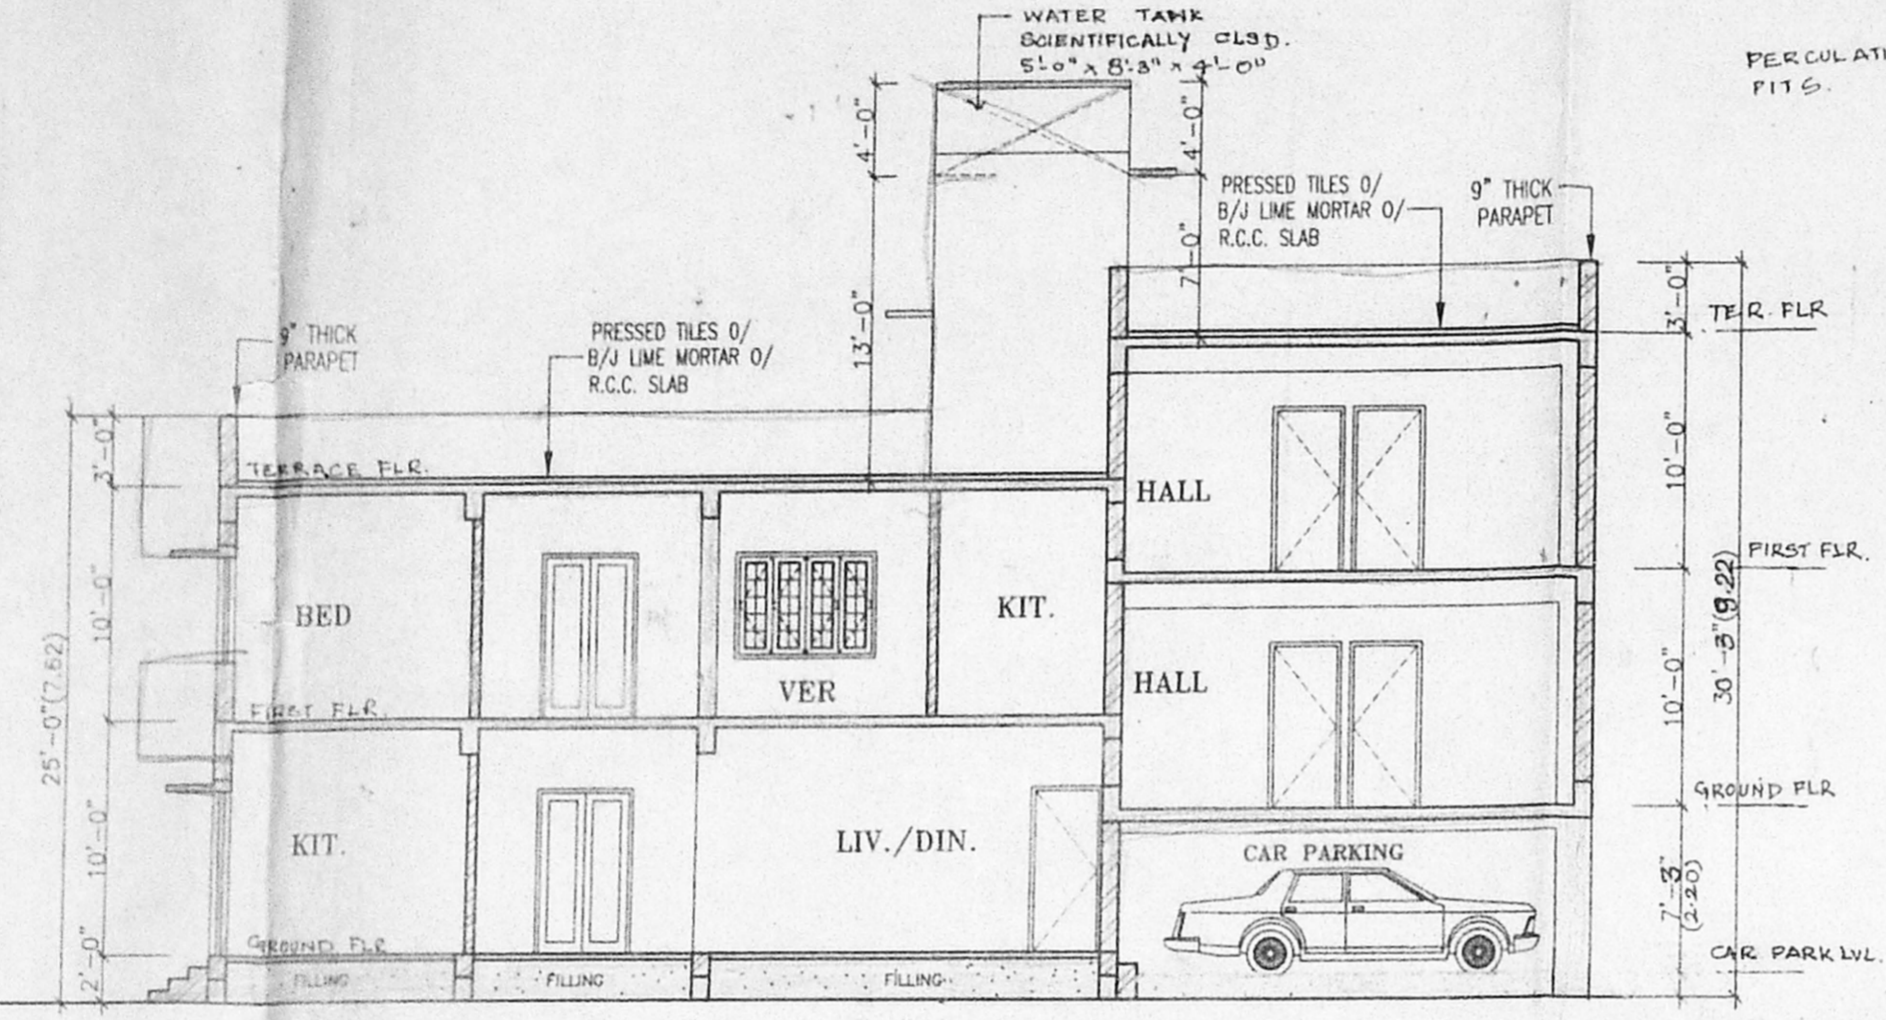

Section A-A

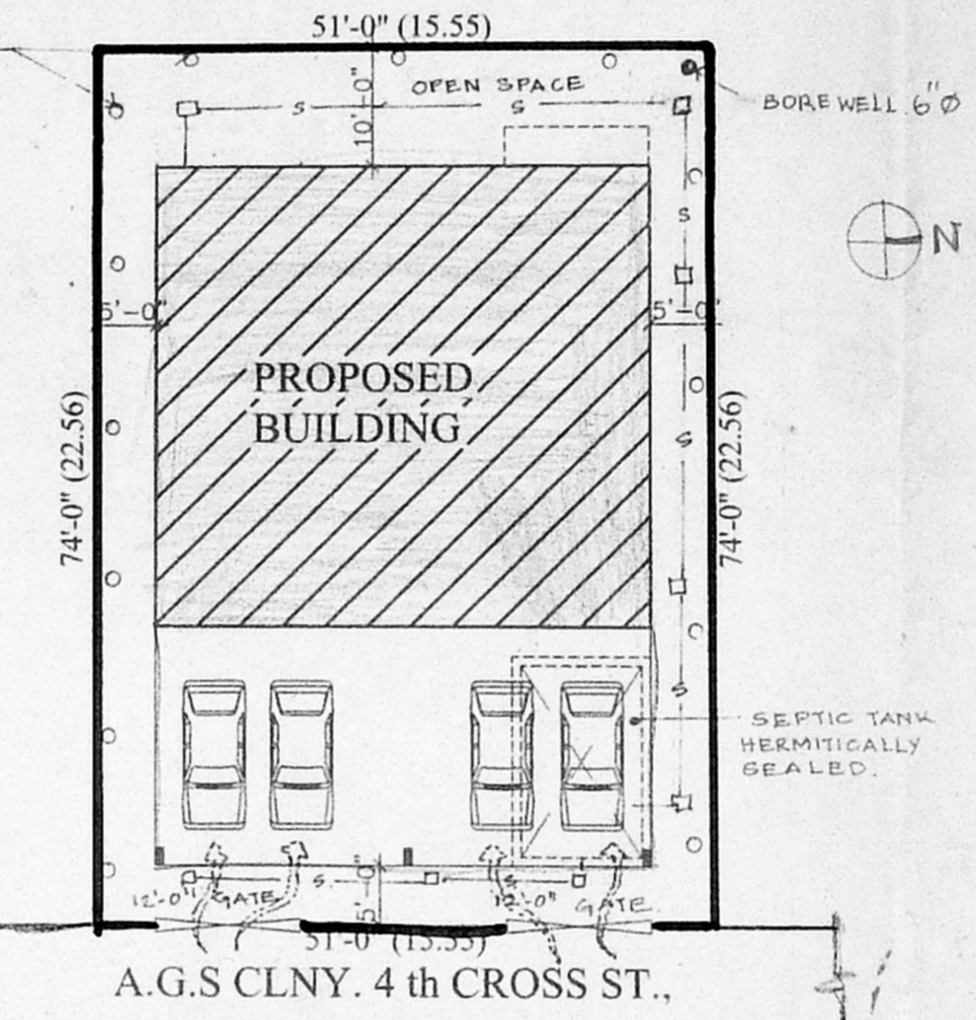

Site Plan(1"=16'-0")

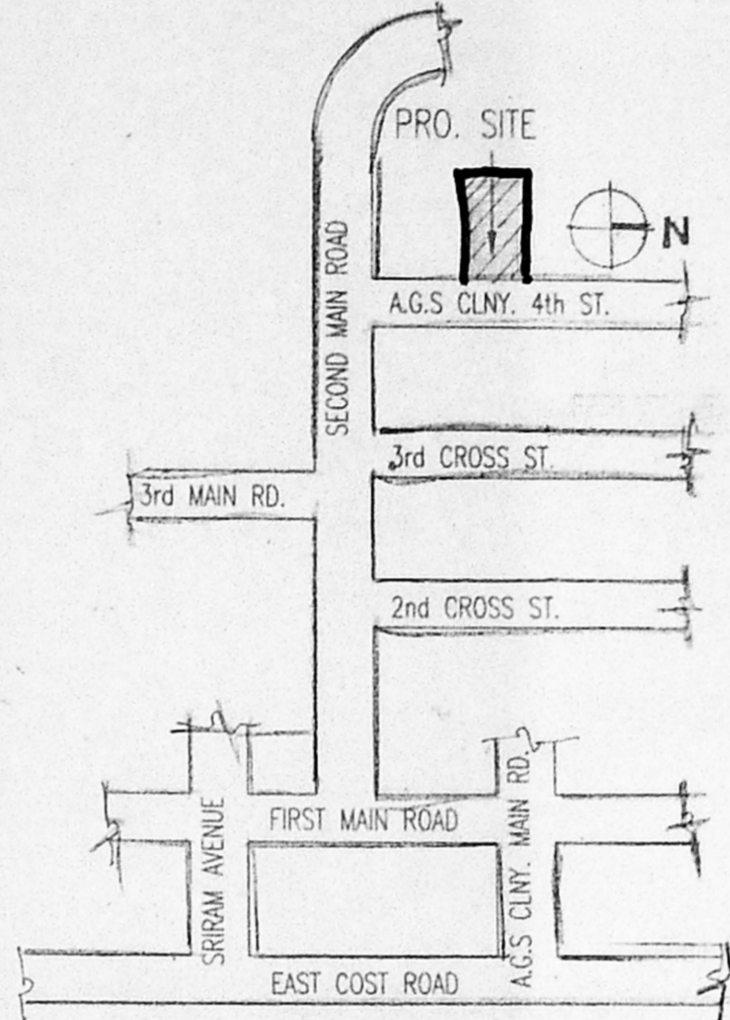

Key Plan (N.T.S)

PLAN SHOWING THE PRO. CONSTRUCTION AT R.S.NO:254/3/3A & 3A, 1C.70 & NEW S.NO:254/6B7, PLOT NO: 6, A.G.S. COLONY 4 TH CROSS STREET, NO 141, KOTTIVAKKAM VILLAGE, SAIDAPET TALUK, CHENGALPET M.G.R. DIST.,

SCALE : 1"=16'-0"

SCHEDULE OF JOINTS :

| | | | | |
|----|--------|-------|---|-------|
| D1 | DOOR | 2'-6" | X | 6'-0" |
| D2 | DOOR | 3'-0" | X | 7'-0" |
| D3 | DOOR | 3'-3" | X | 7'-0" |
| D4 | DOOR | 4'-0" | X | 7'-0" |
| W1 | WINDOW | 5'-0" | X | 4'-0" |
| W2 | WINDOW | 7'-0" | X | 4'-6" |
| V | VENT. | 2'-6" | X | 2'-0" |

AREA STATEMENT :

| | SQ.FT. | SQ.M |
|--------------------------------|---------|--------|
| PLOT AREA | 3774.00 | 350.74 |
| GRND. FLR. AREA (+2'-0" Lvl) | 1599.00 | 148.60 |
| GRND. FLR. AREA (Car Parking) | 820.00 | 76.20 |
| GRND. FLR. AREA (+8'-0" Lvl.) | 820.00 | 76.20 |
| FIRST FLR. AREA (+12'-0" Lvl.) | 1638.00 | 152.23 |
| FIRST FLR. AREA (+18'-0" Lvl.) | 1005.00 | 93.40 |
| HEAD ROOM AREA | 169.12 | 15.71 |
| TOTAL BUILT UP AREA | 6051.12 | 562.34 |
| F.S.I. | 1.34 | |
| PLOT COVERAGE | 63% | |

GAAYATHRI ENTERPRISES

NO: 8/1, DEIVANAYAGAM STREET, (NUNGAMBAKKAM POLICE STATION OPP.) NUNGAMBAKKAM, CHENNAI-34 PH : 826 45 35 827 53 89

COLOR INDEX :

| | |
|----------|--|
| BOUNDARY | |
| PROPOSED | |
| SEWAGE | |
| ROAD | |

OWNER'S SIGNATURE :


Sobha PG

(POWER AGENT)


LICENSED SURVEYOR :

R. Balasubramanian


R. BALASUBRAMANIAN B.E. (CIVIL), P. DIPT. & CP. LICENSED SURVEYOR : Class 1 (Reg. No. 97.99-2900) Corporat. Chennai. Co. Gaayathri Enterprises 81, Deivanayagamali Street, Nungambakkam, Chennai-34 PH : 8275369, 8264535 Pager : 9632 777898

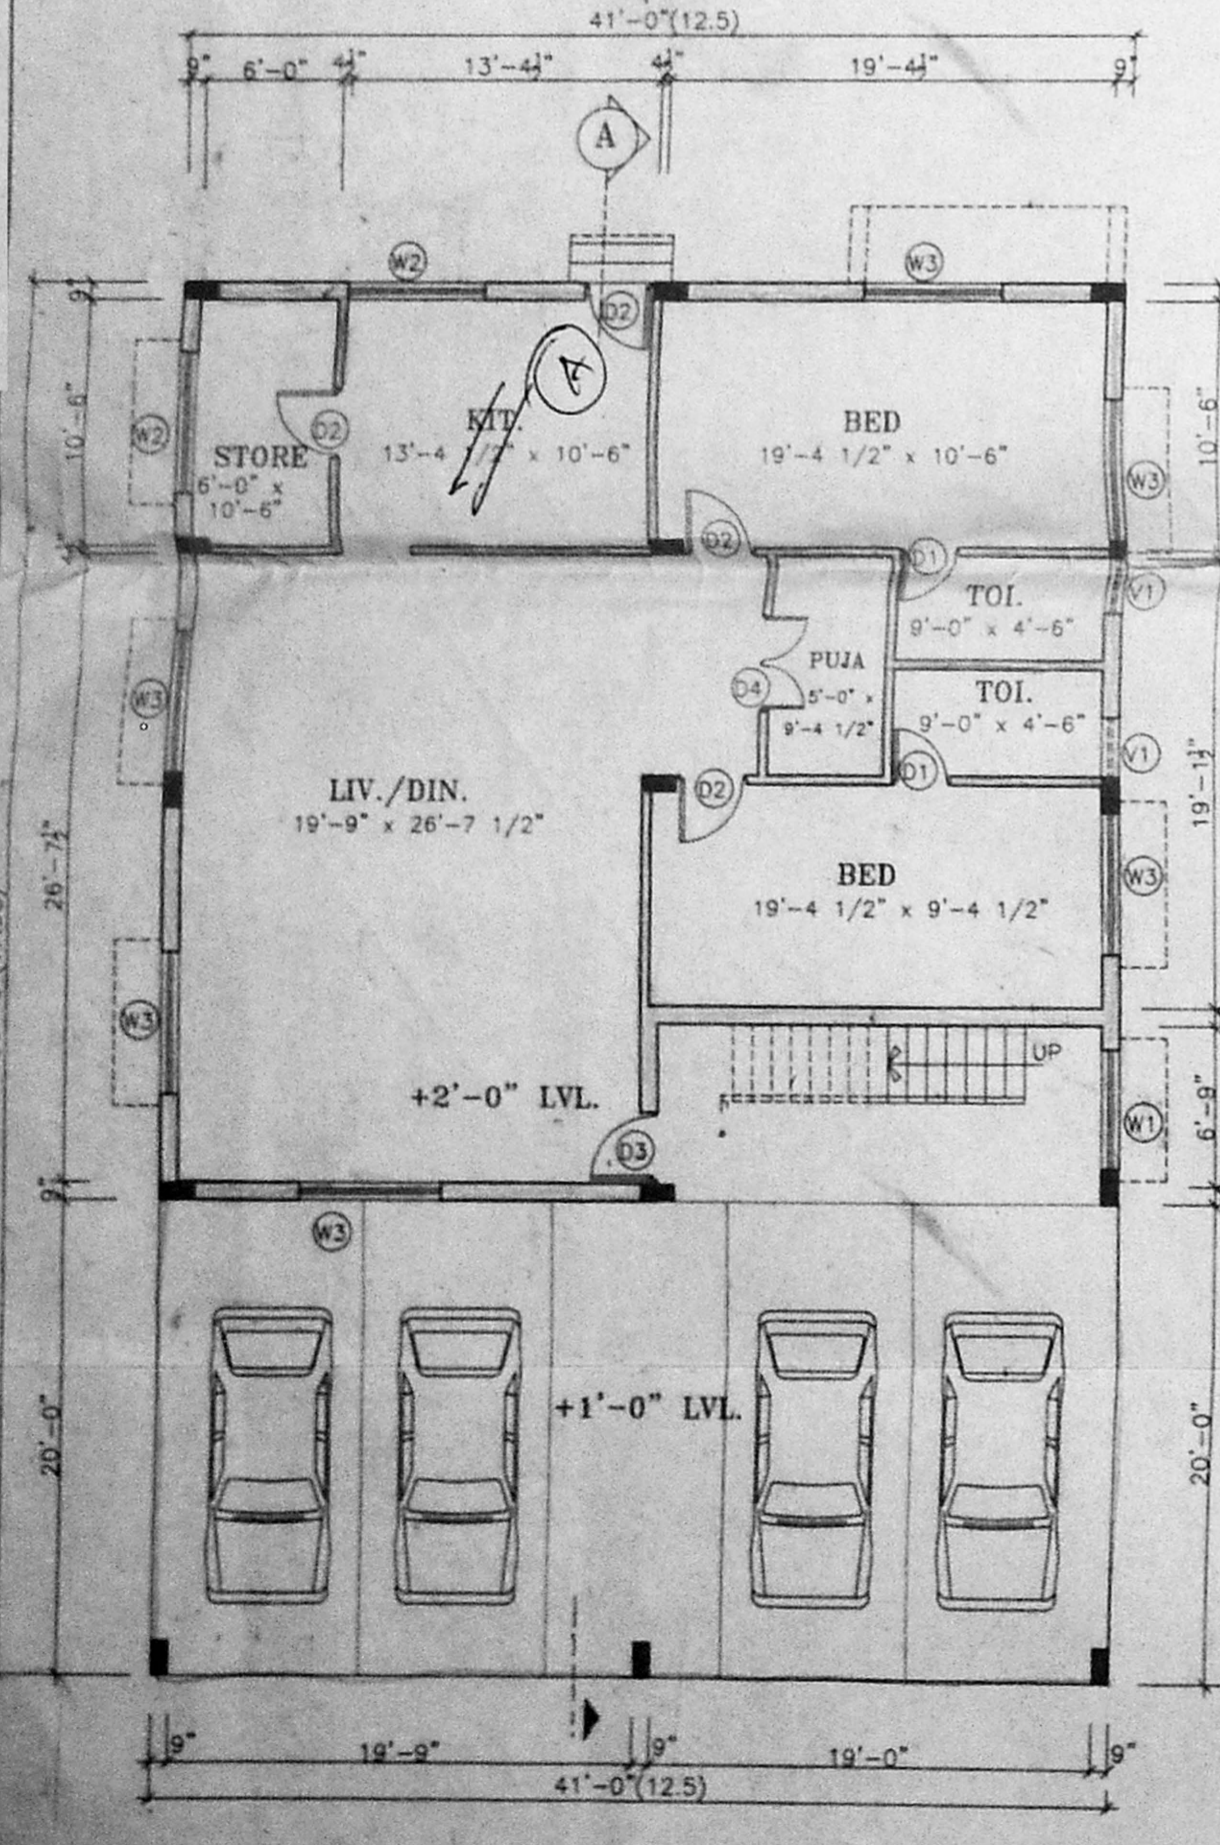


Ground Floor Plan cum Stilt Floor

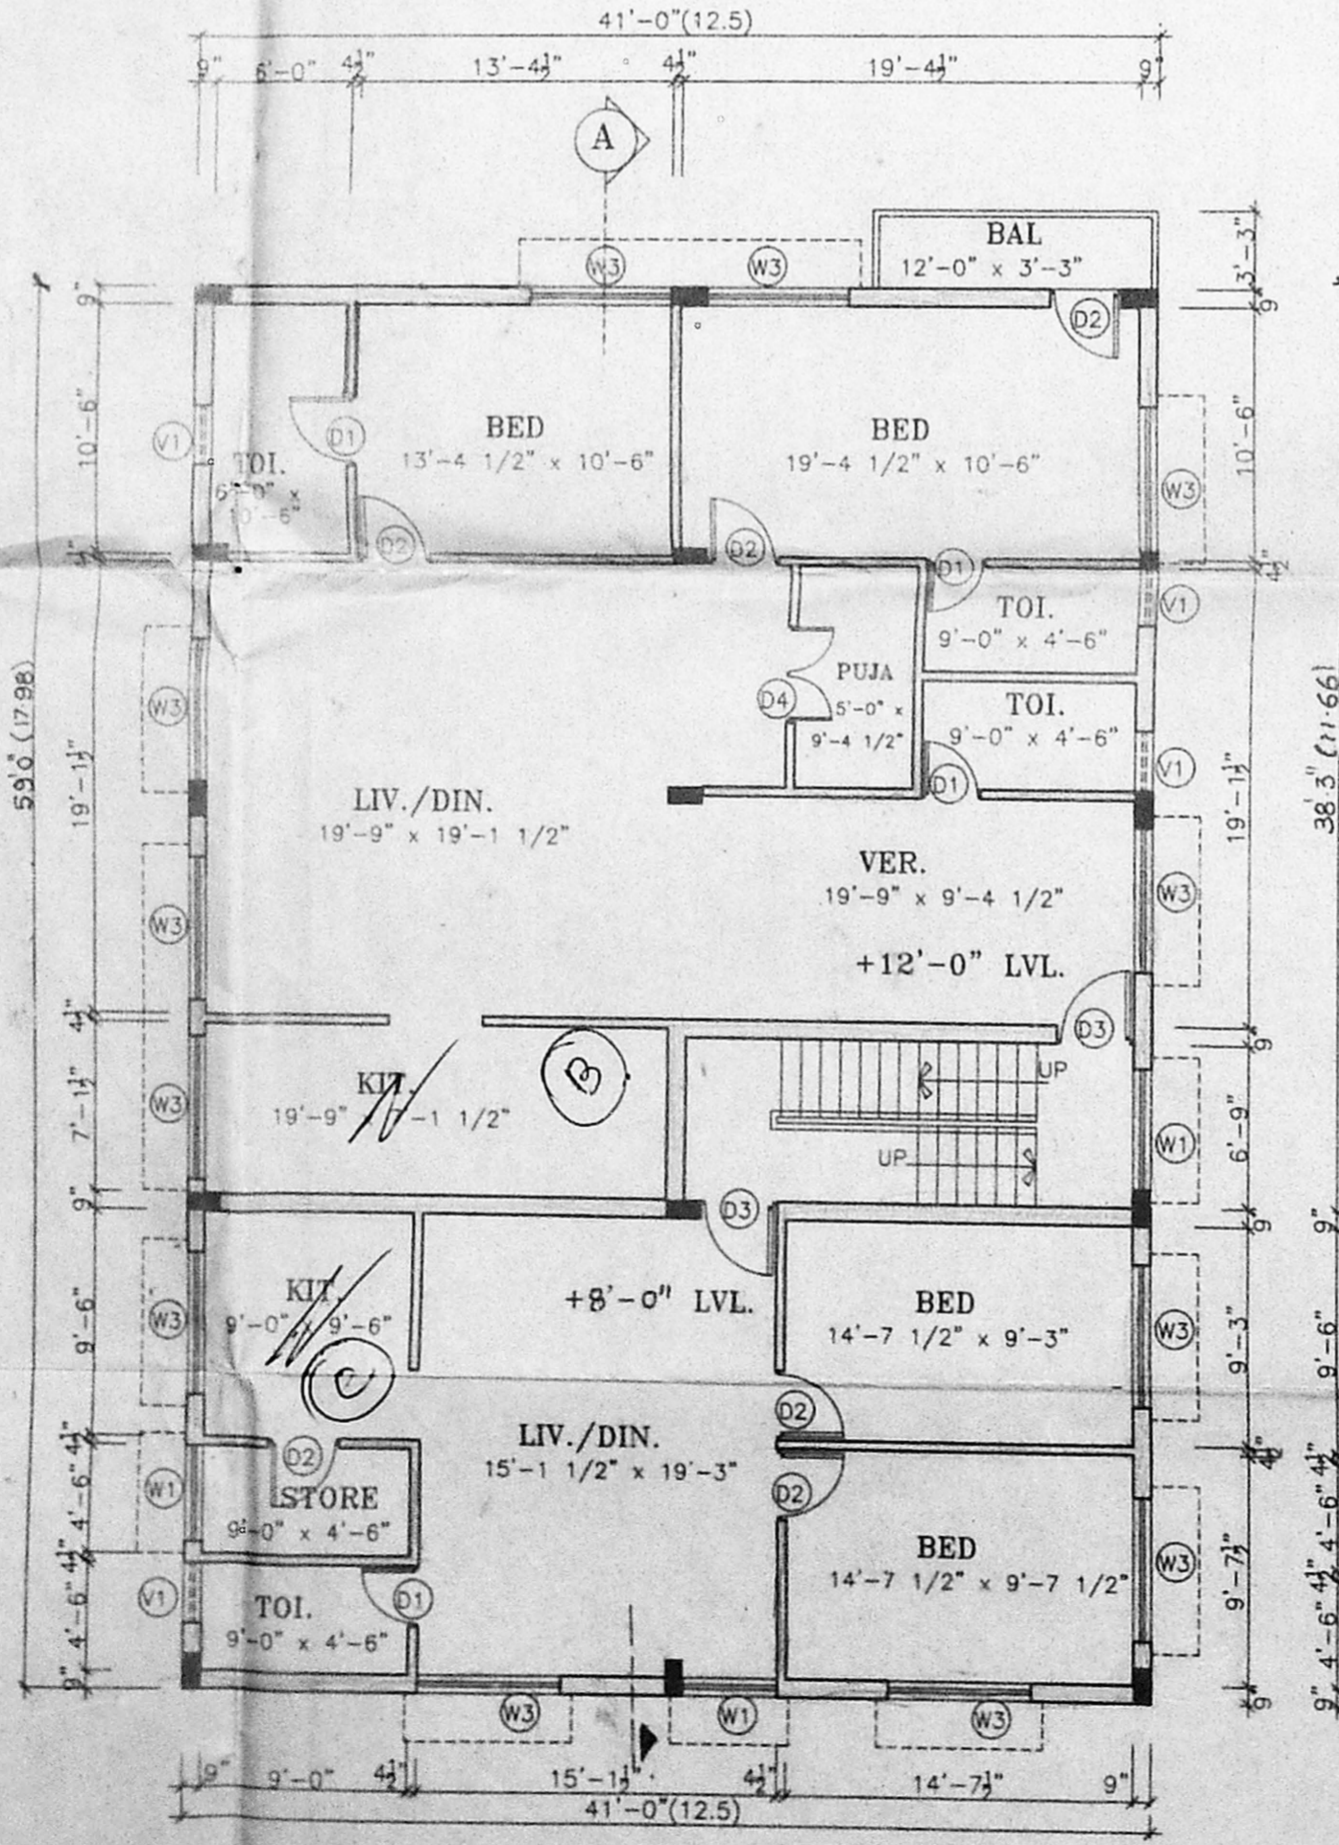

Upper Floor of Stilt Floor Plan Cum First Floor Plan

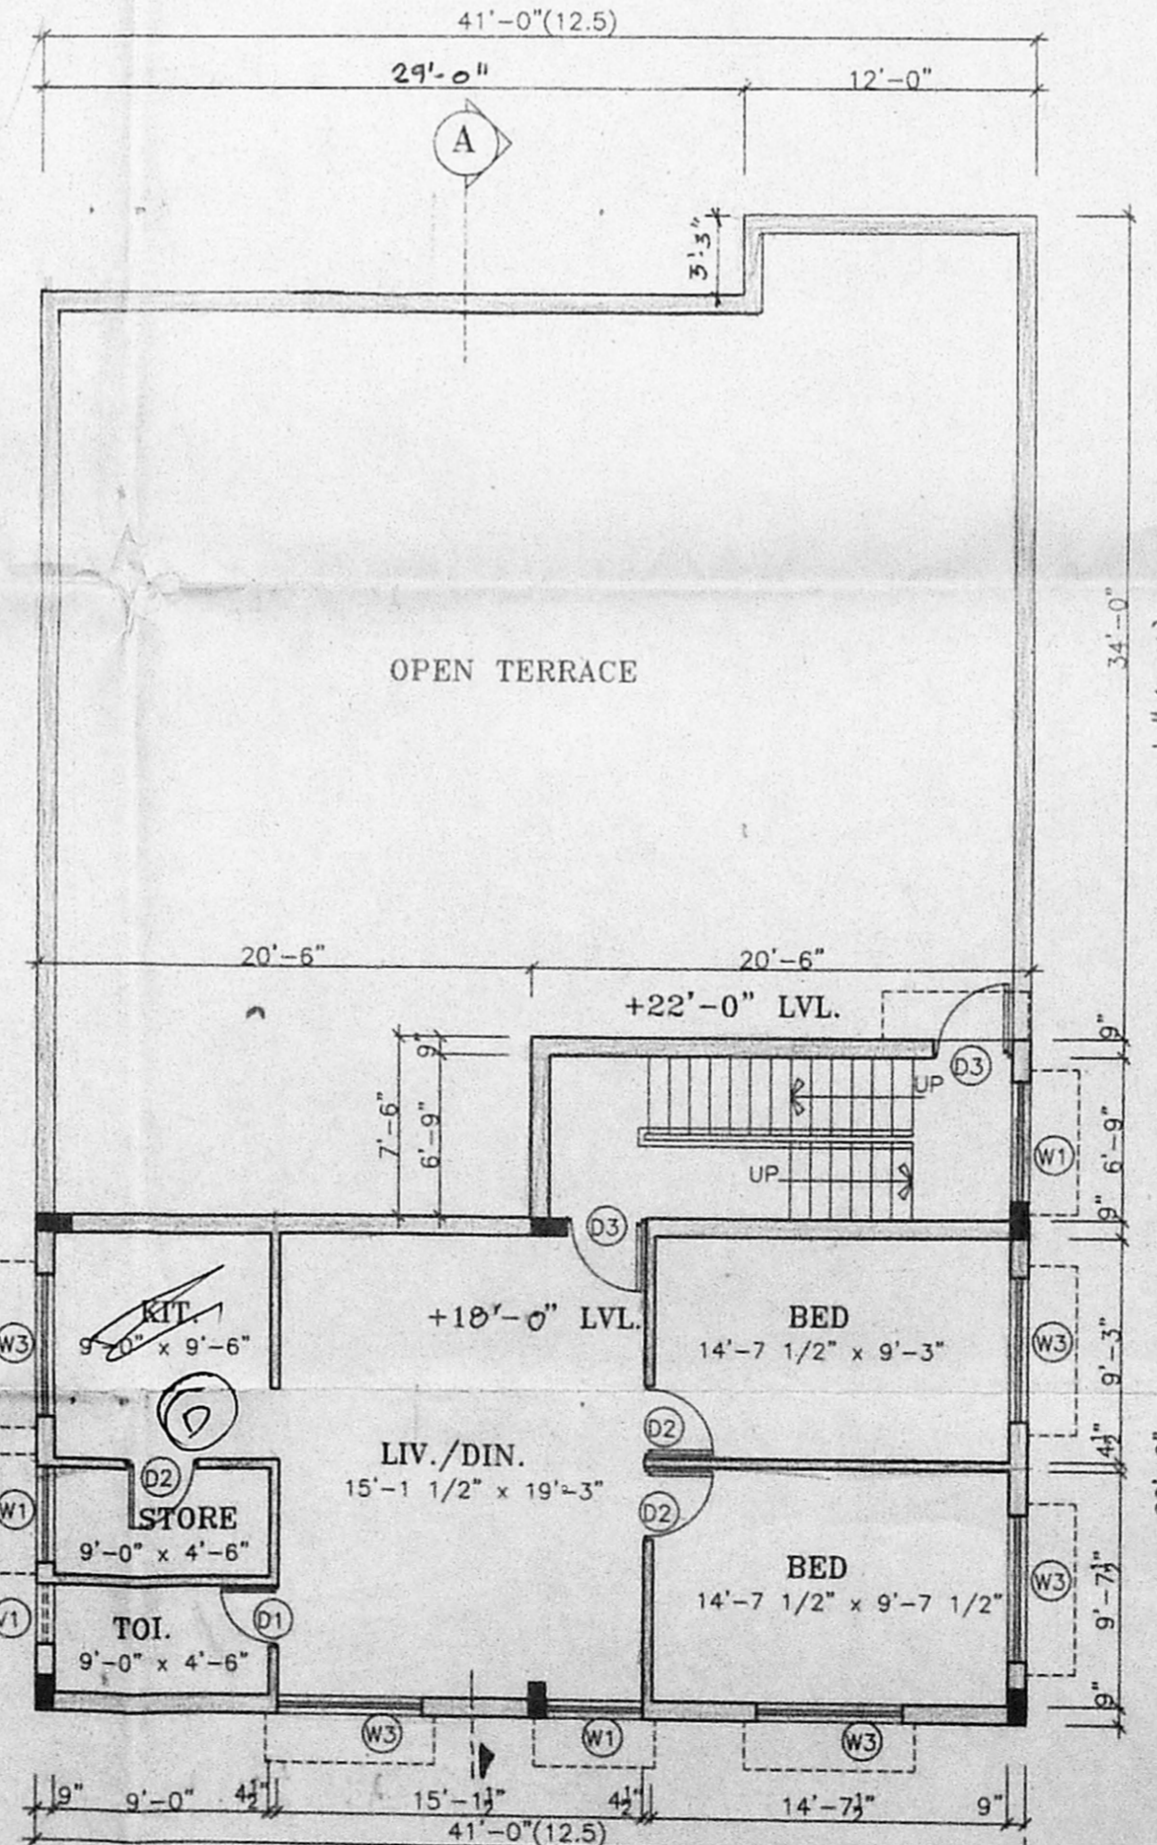

First Floor Plan Cum Terrace Floor Plan

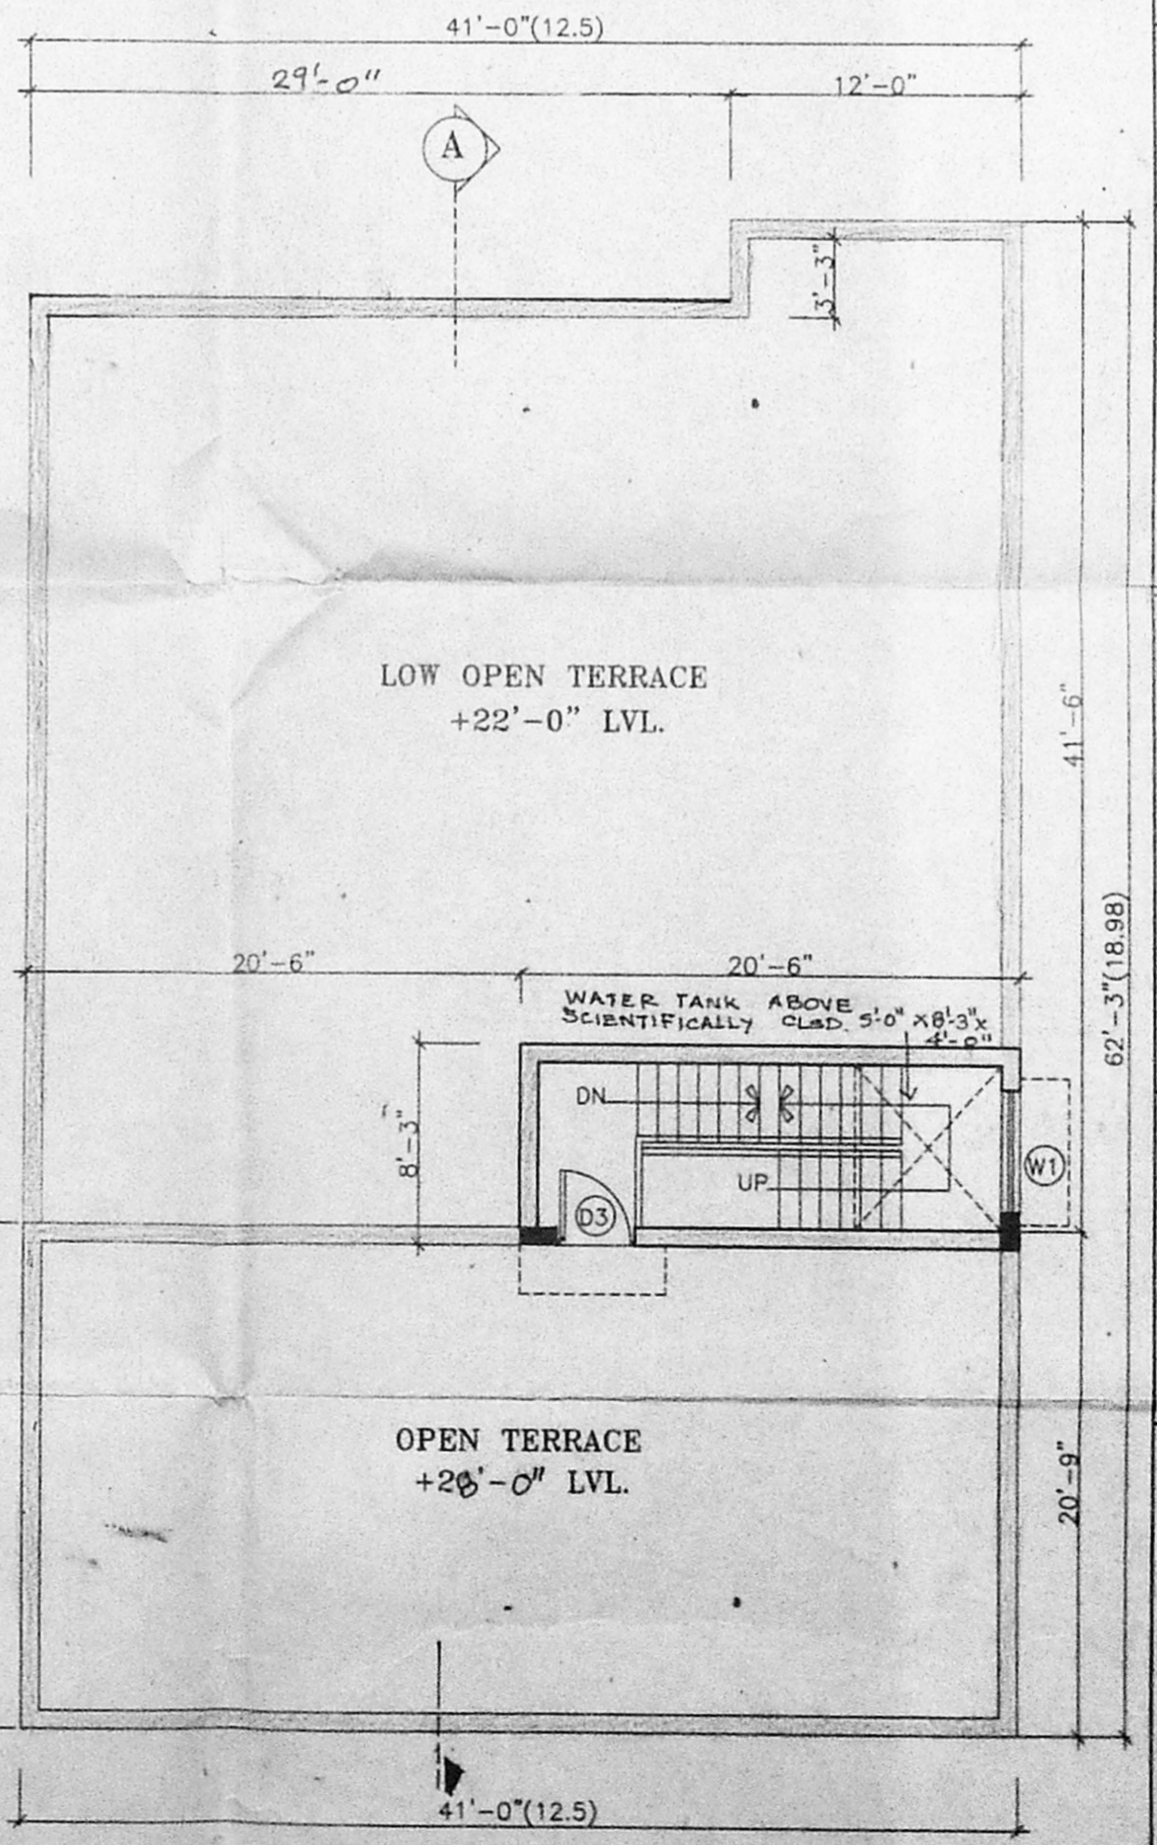

Terrace Floor Plan