
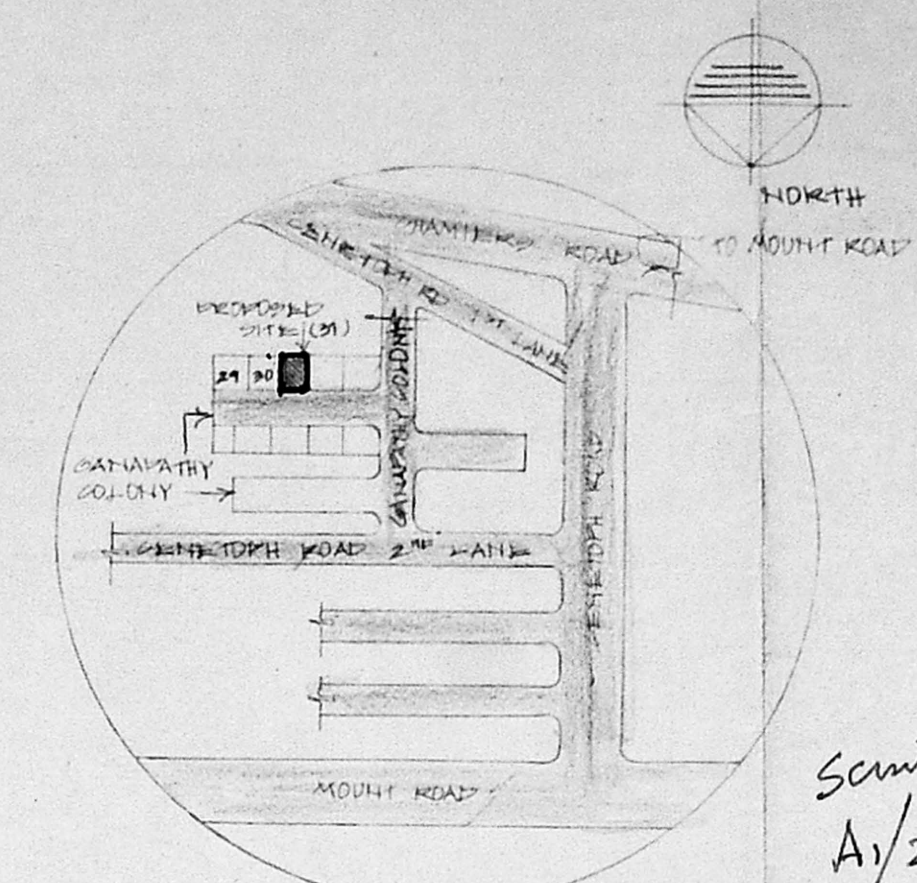
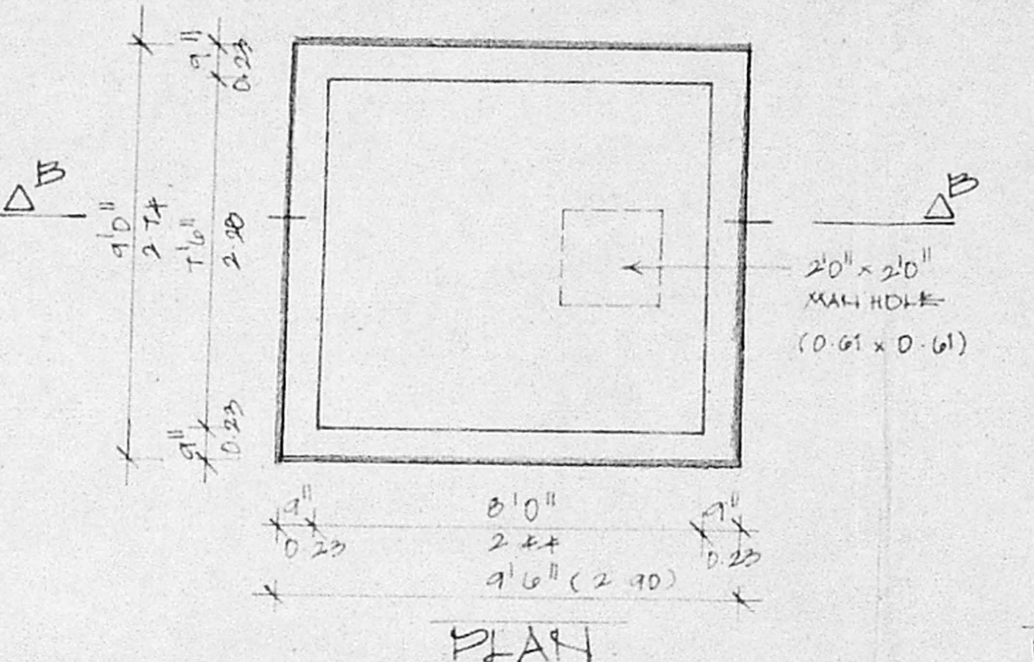
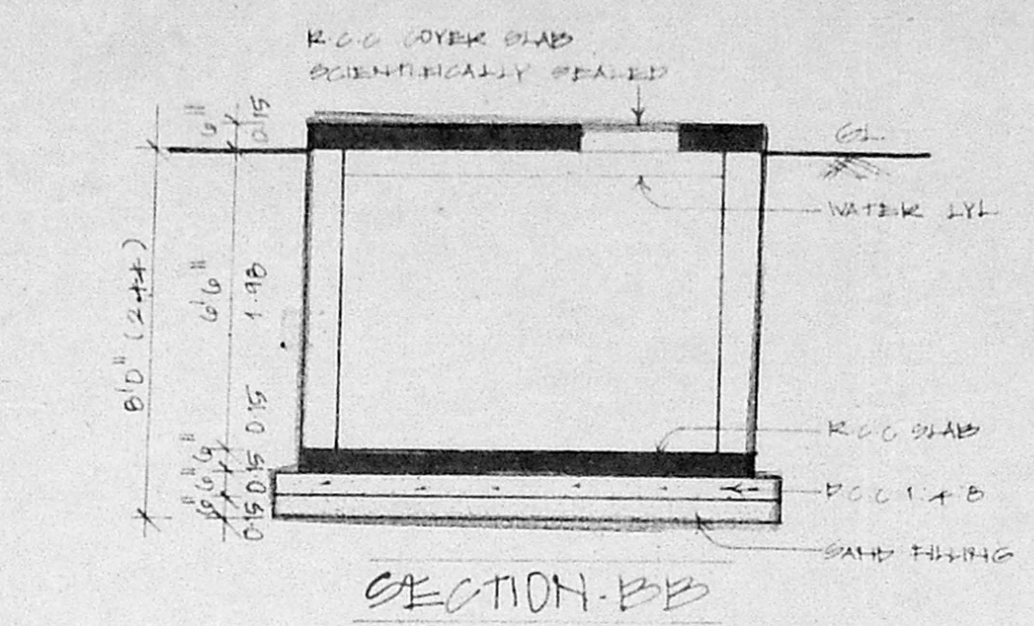


A/26625/79/99
 Planning Permit No. **APPROVED**
 SUBJECT TO THE CONDITIONS IN THIS OFFICE LETTER.
 No. A/12279/98 Date 12.5.99
 CHENNAI METROPOLITAN DEVELOPMENT AUTHORITY
 CHENNAI - 600 033.

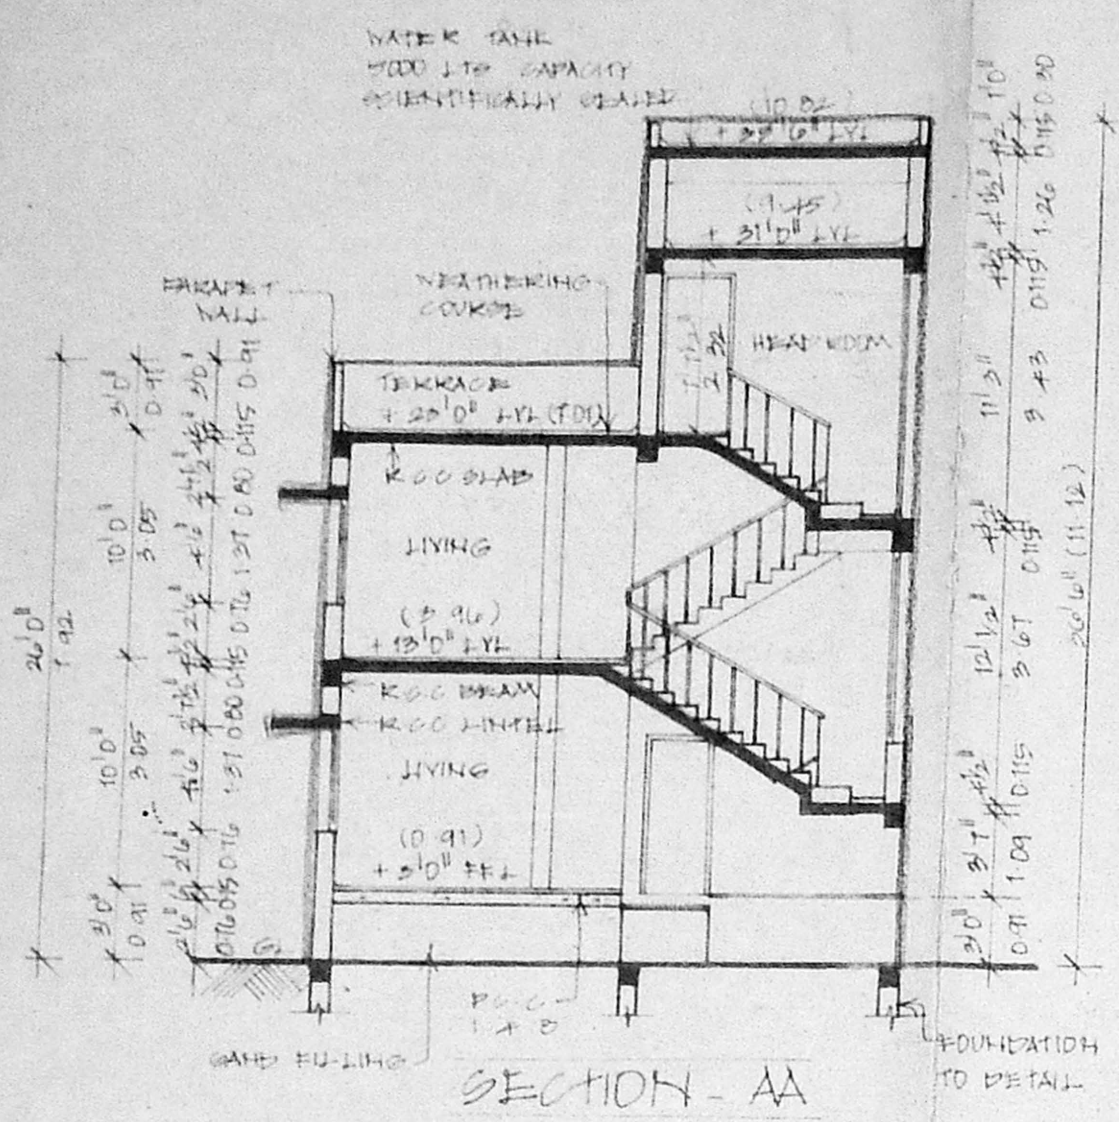

PROPOSED RESIDENCE FOR MR ASHOK & OTHERS AT 31, SARATHY COLONY OFF - GENE TOPH ROAD TEYNAMPET, ZONE VIII, DIVISION 116, OLD R.S NO: 38AT/64 (PART), NEW R.S NO: 38AT/117, BLOCK NO: 16, MYLAPORE VILLAGE, MYLAPORE - TRIPlicate TALUK CHENNAI - 600 018.

Scanned by
 A/25110/18
 #11

SCHEDULE 5 JOINERY

TYPE	DESCRIPTION	SIZE
D	TEARWOOD MAIN DOOR	40" x 70" - 1.22 x 2.13
D ₁	TV FLUSH DOOR	30" x 70" - 0.91 x 2.13
D ₂	DO	21" x 70" - 0.53 x 2.13
FD	TW FRENCH DOOR	60" x 70" - 1.52 x 2.13
W	TW GLAZED WINDOW	60" x 40" - 1.52 x 1.07
W ₁	DO	40" x 40" - 1.01 x 1.07
W ₂	DO	30" x 40" - 0.76 x 1.07
KV	TW KITCHEN WINDOW	24" x 36" - 0.61 x 0.91
V	TW LOUVERED VENTILATOR	21" x 21" - 0.53 x 0.53
TG	TW FIXED GLAZING	30" x 20" - 0.76 x 0.51

SPECIFICATION

FOUNDATION: R.C.C COLUMN FOUNDATION
 ROOF SLAB: R.C.C ROOF SLAB IN CM 1:2:4 MIX
 TOP FINISHED WITH WEATHERED
 COURSE WITH FLAT TILES
 SUPER STRUCTURE: BRICKWORK IN CM 1:3:6
 WALLS ARE PLASTERED WITH CM 1:3:6
 FLOORING: FLOORING WITH CM 1:3:6 AND
 FINISHED WITH MOSAIC TILES
 WOODWORK: ALL DOORS, WINDOWS & VENTILATORS
 ARE OF FINE TEARWOOD

AREA STATEMENT

PLOT AREA	517	52.94
GROUND FLOOR AREA	1802 TB	121.08
FIRST FLOOR AREA	1262 TB	81.30
TERRACE FLOOR AREA	29.06	1.87
TOTAL BUILT UP AREA	2504 TB	154.25
PLOT COVERAGE	48.4%	
F.S.I.	1.27	







COLOUR INDEX

PROPOSED BOUNDARY: [Symbol]
 ROAD: [Symbol]
 SEWER LINE: [Symbol]

SCALE: 1" = 8'0" (1:96)
 DATE: 12/11/98
 DRAWN: R. GEETHA
 CHD:

OWNER'S SIGNATURE
 A. Charumathi, M. Prabhakar

VPBOGAM
 ARCHITECTS, PLANNERS & INTERIOR DESIGNERS
 MYTHILI. J. BABU
 Regd. Architect & Licensed Surveyor
 CA No. 84/3366 & R.A. No. 155
 10, T.T.K. Road
 CHENNAI - 600 014

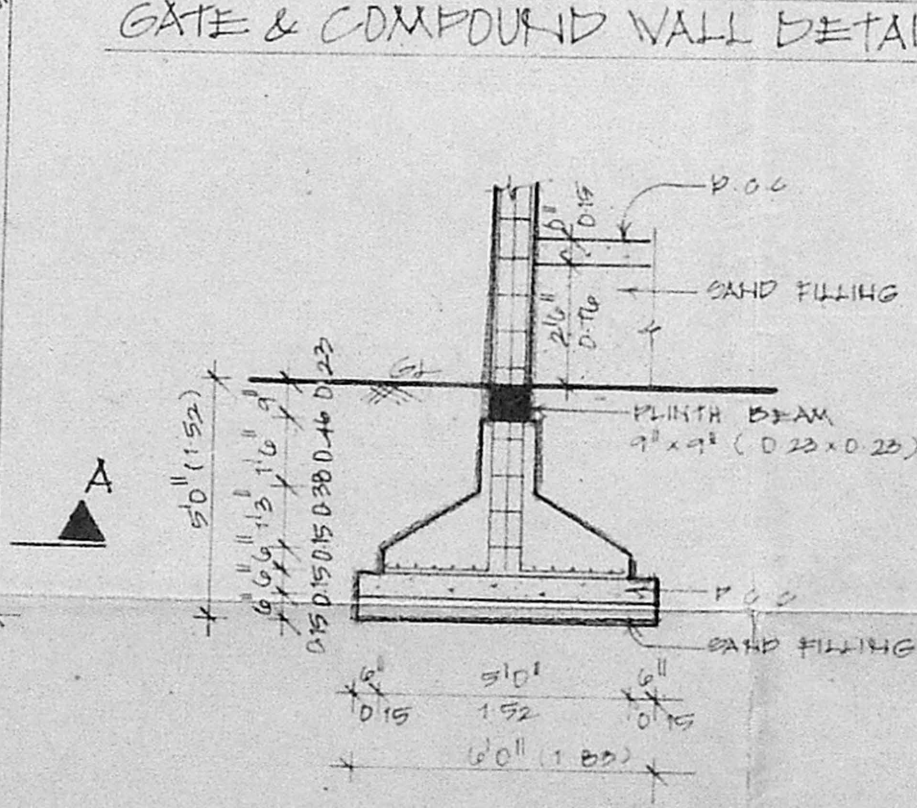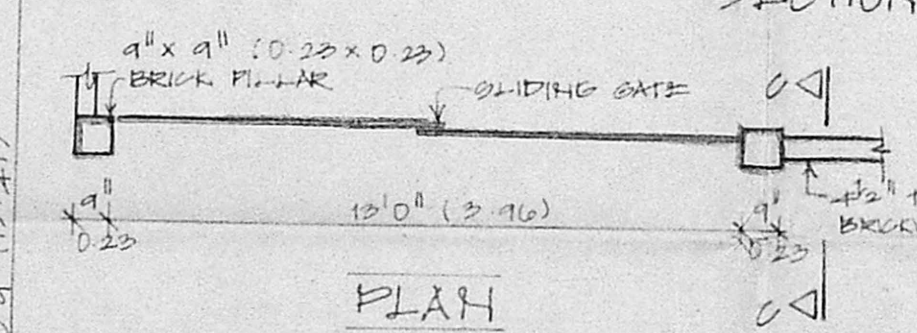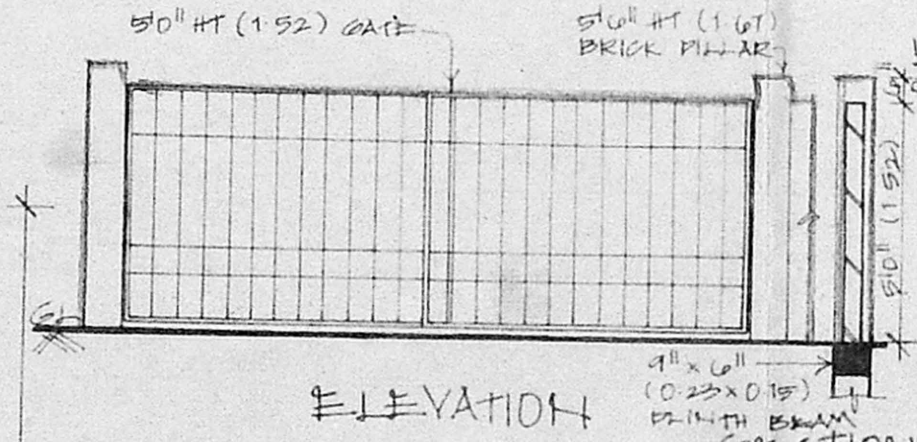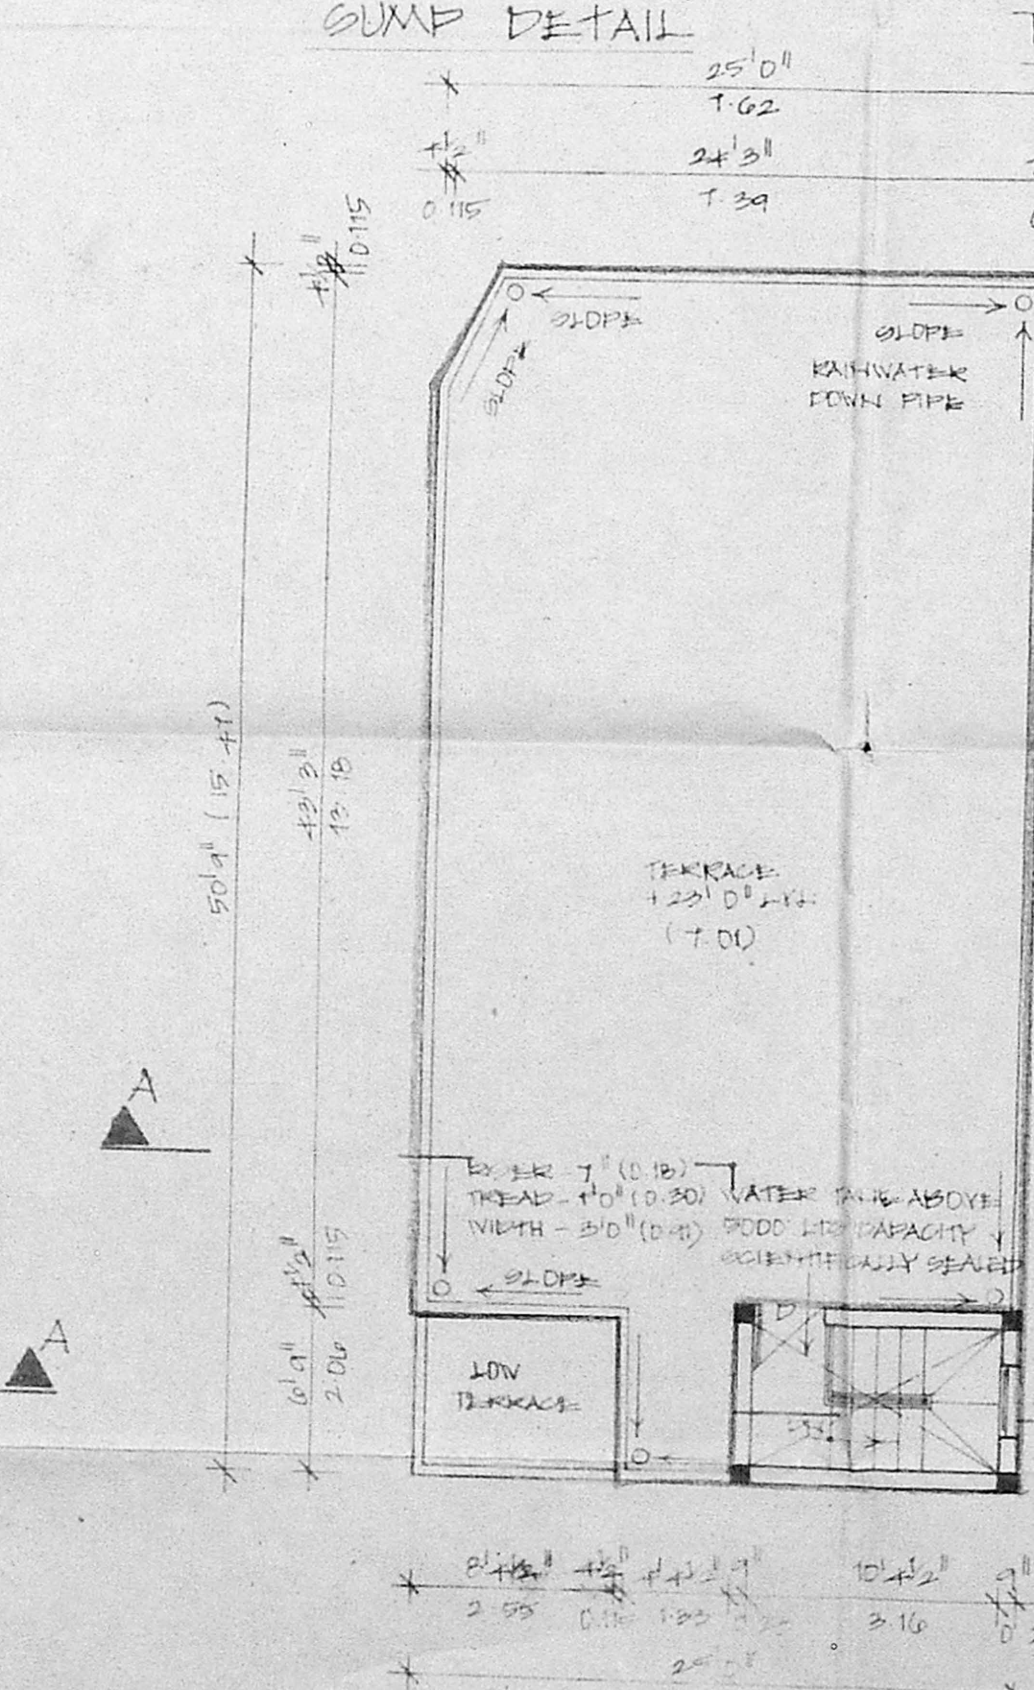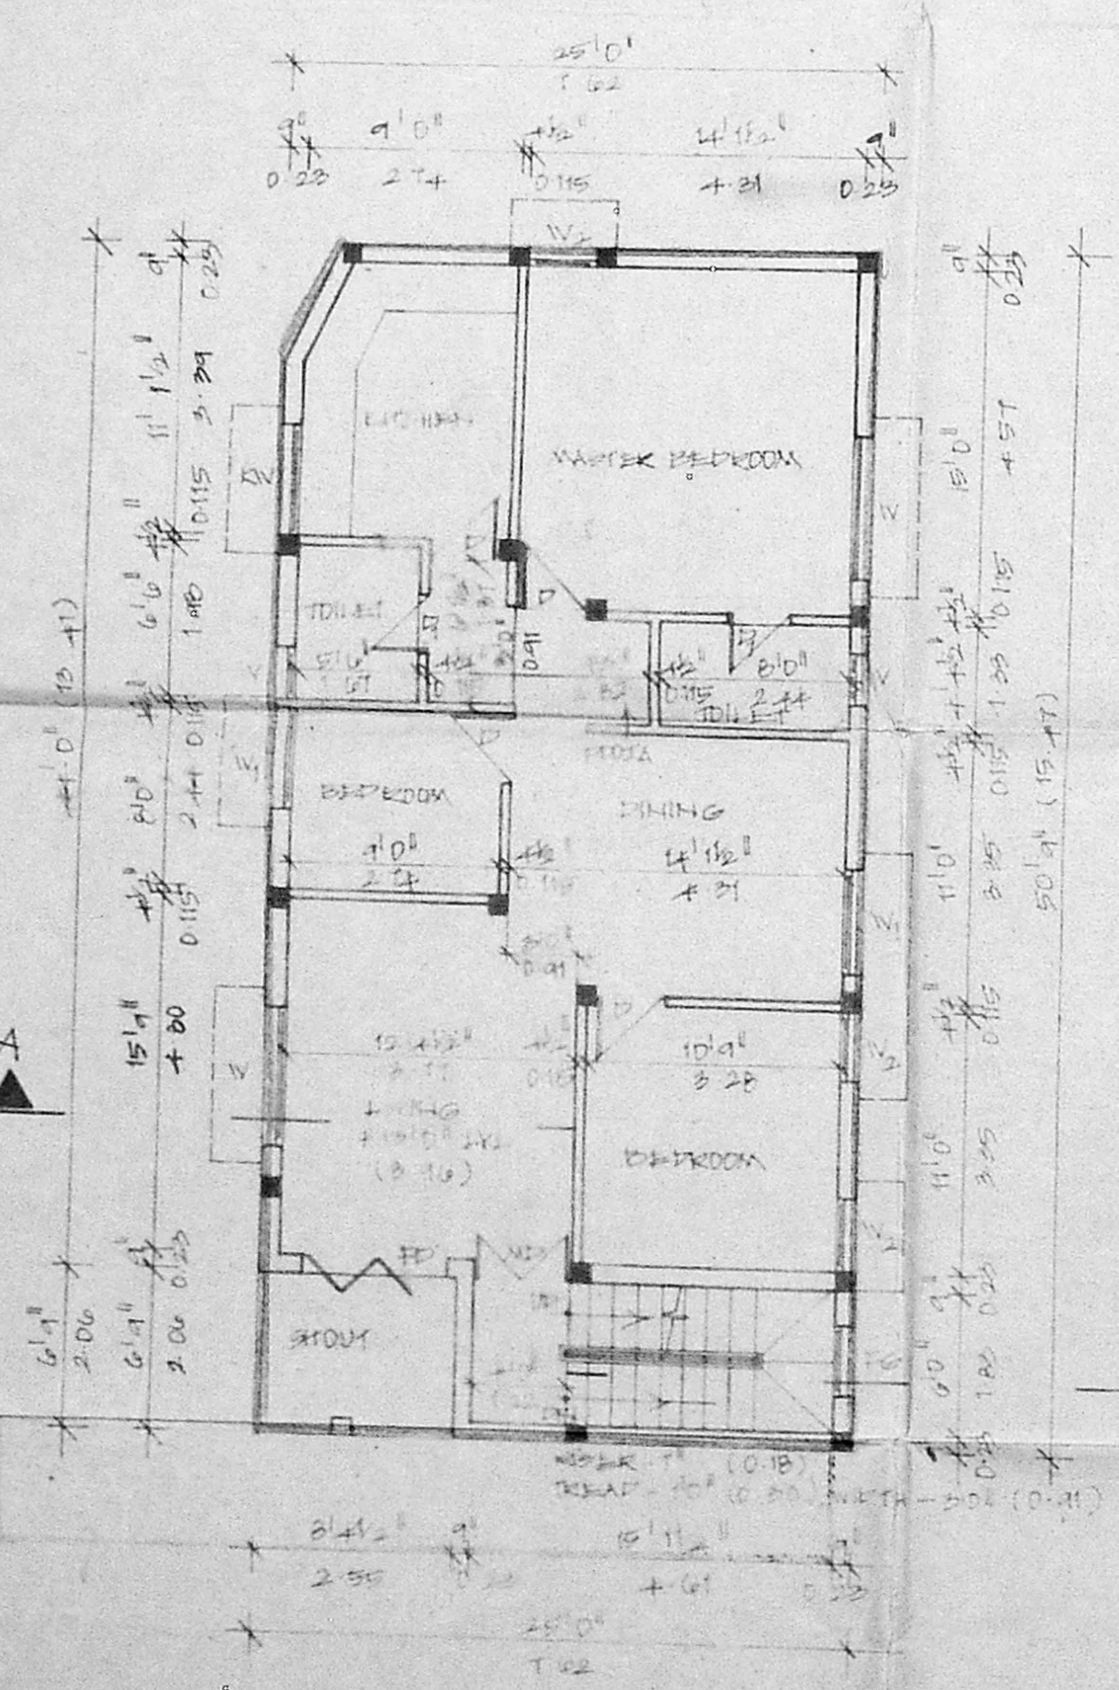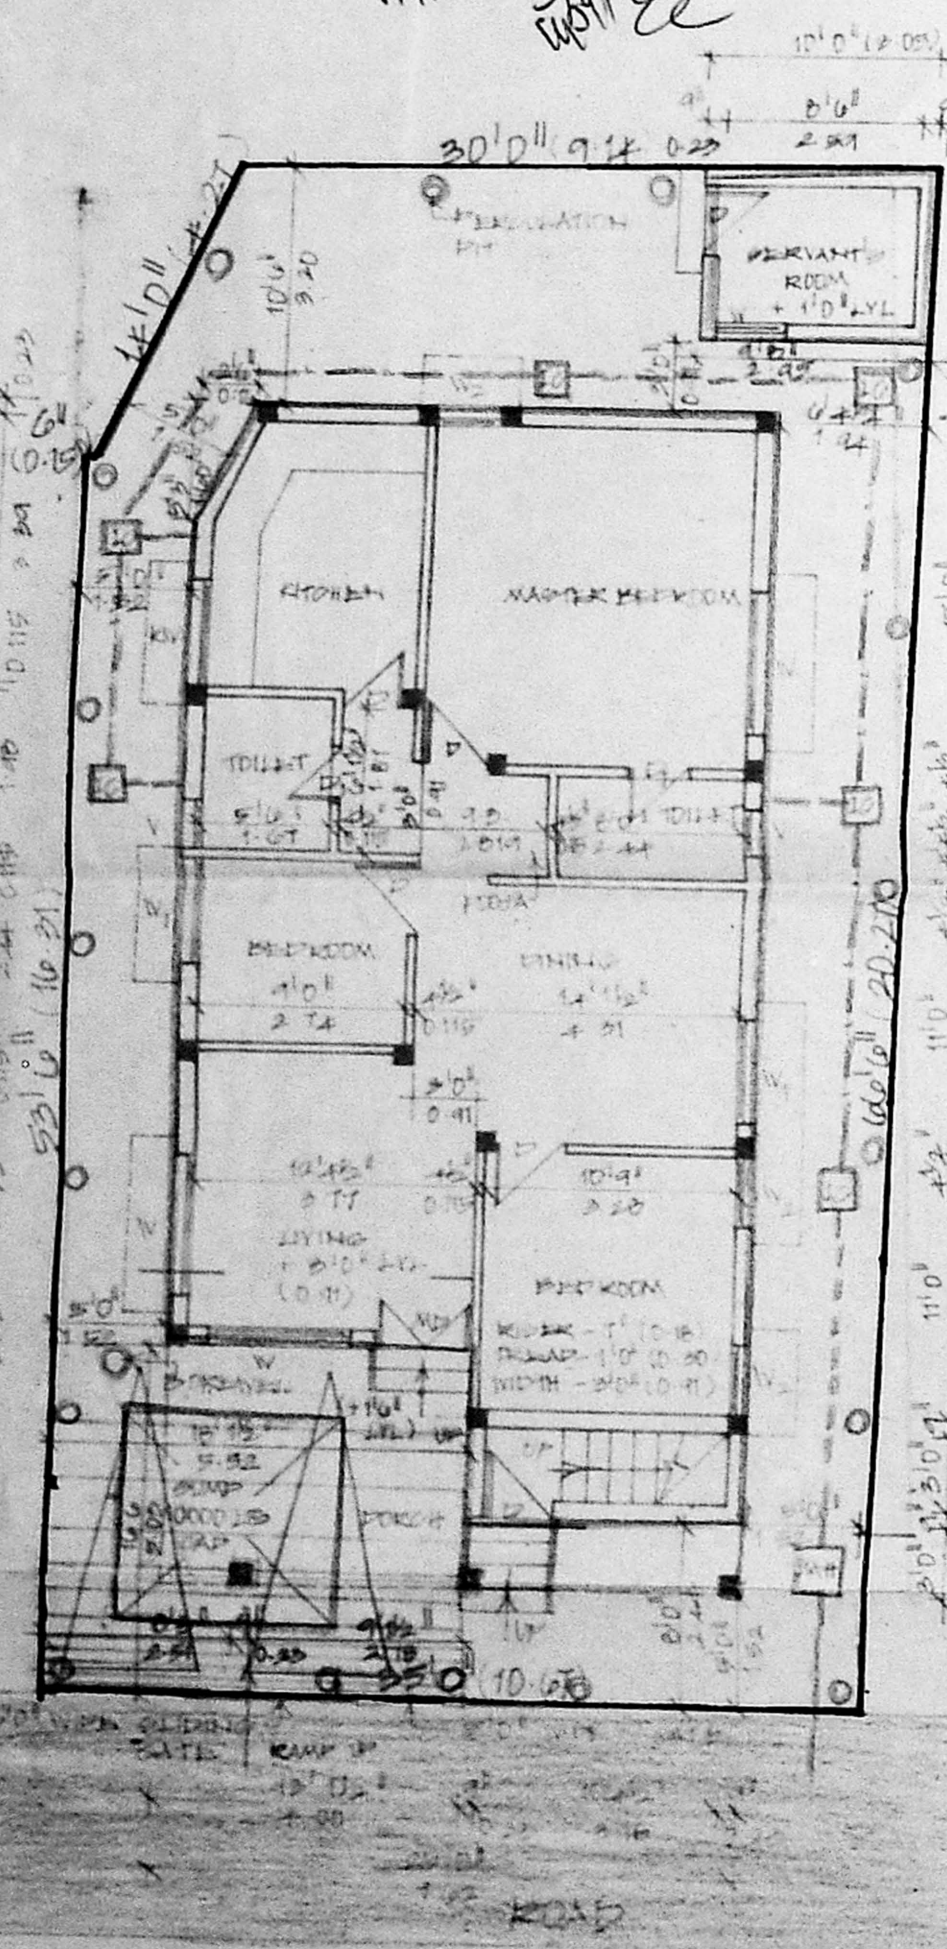

SITE / GROUND FLOOR PLAN

FIRST FLOOR PLAN

TERRACE FLOOR PLAN

ELEVATION

GATE & COMPOUND WALL DETAIL

FOUNDATION DETAIL