




O.C. Surveying Plan
[Signature]
[Signature]

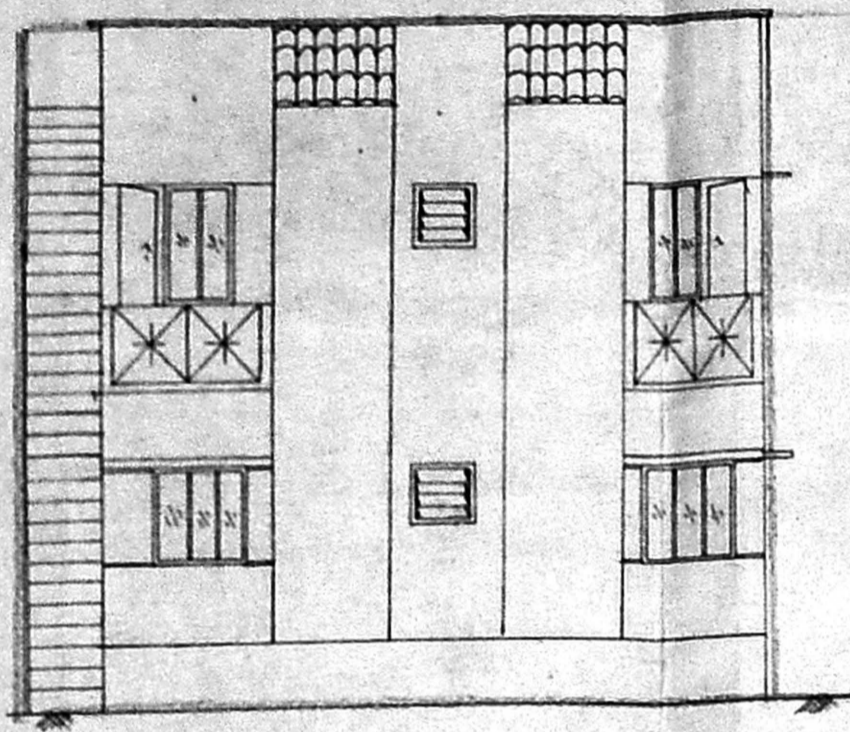


ELEVATION

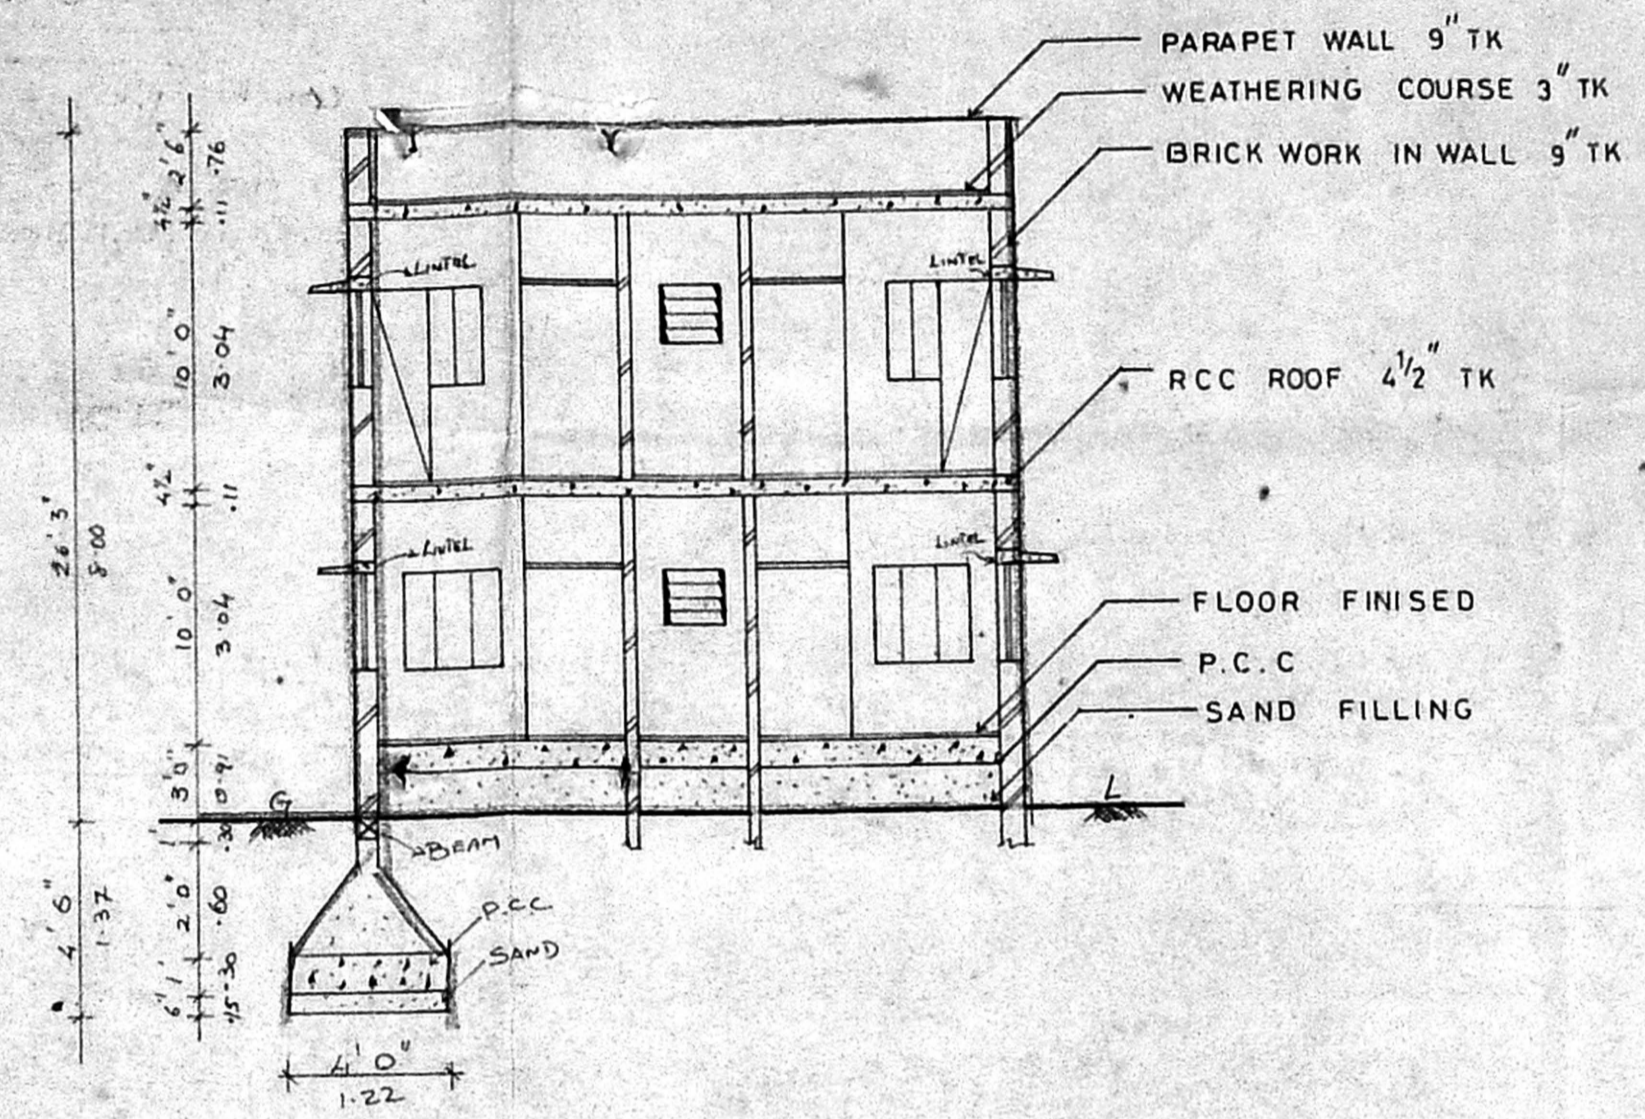


SECTION-AT-S-S

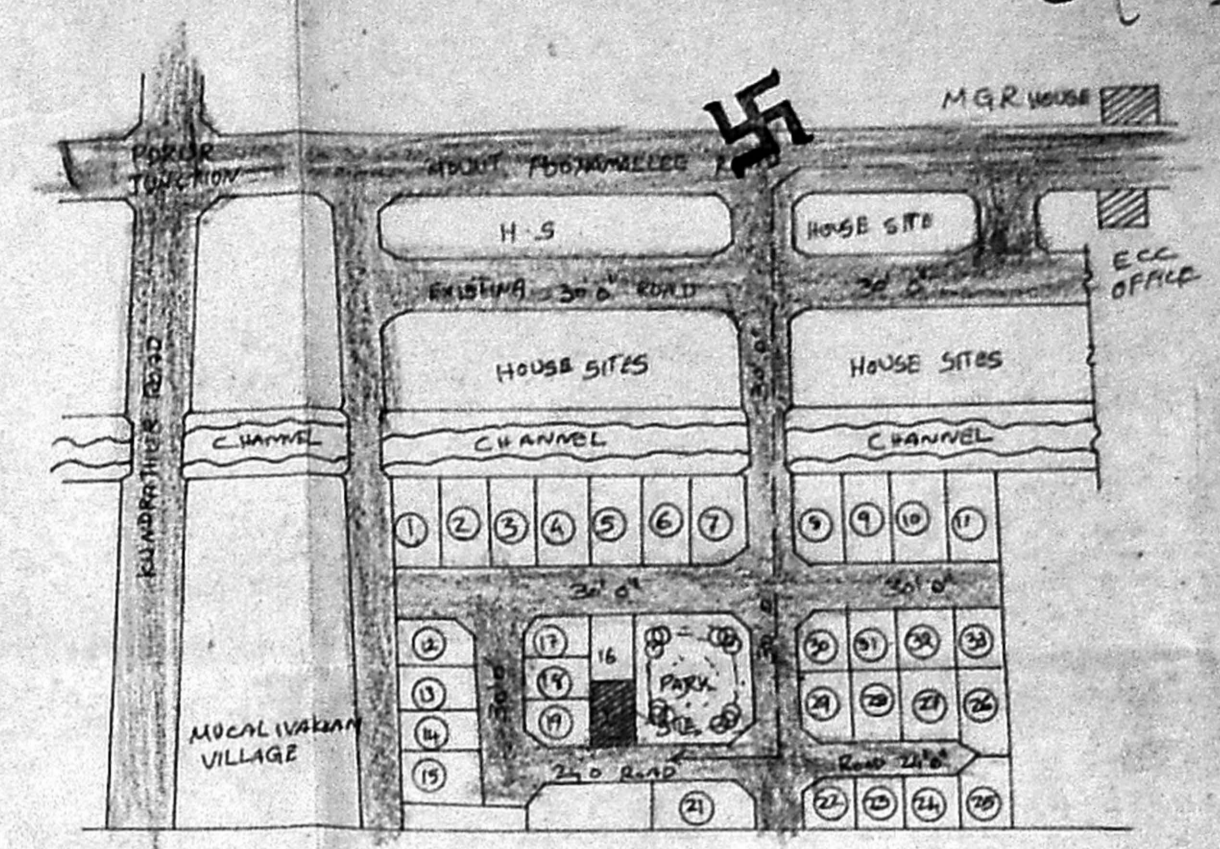

KEY PLAN (nts)

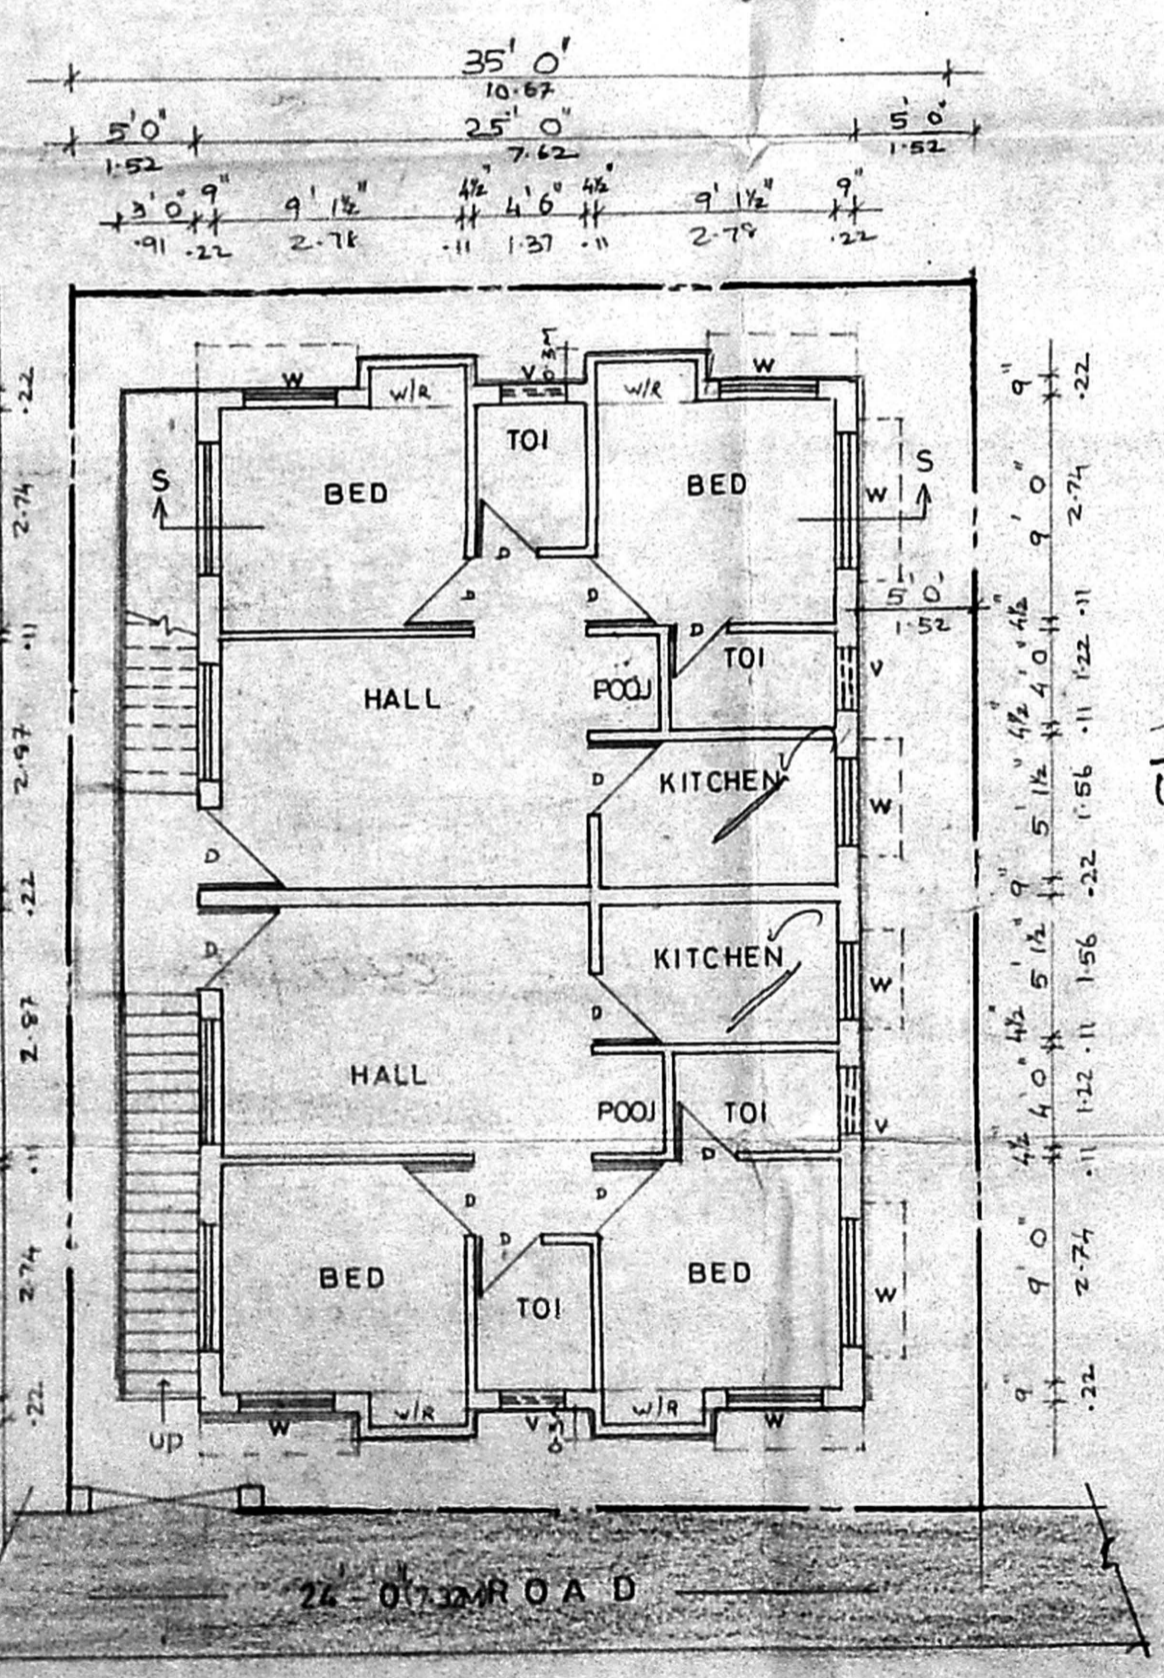


GROUND FLOOR / SITE PLAN

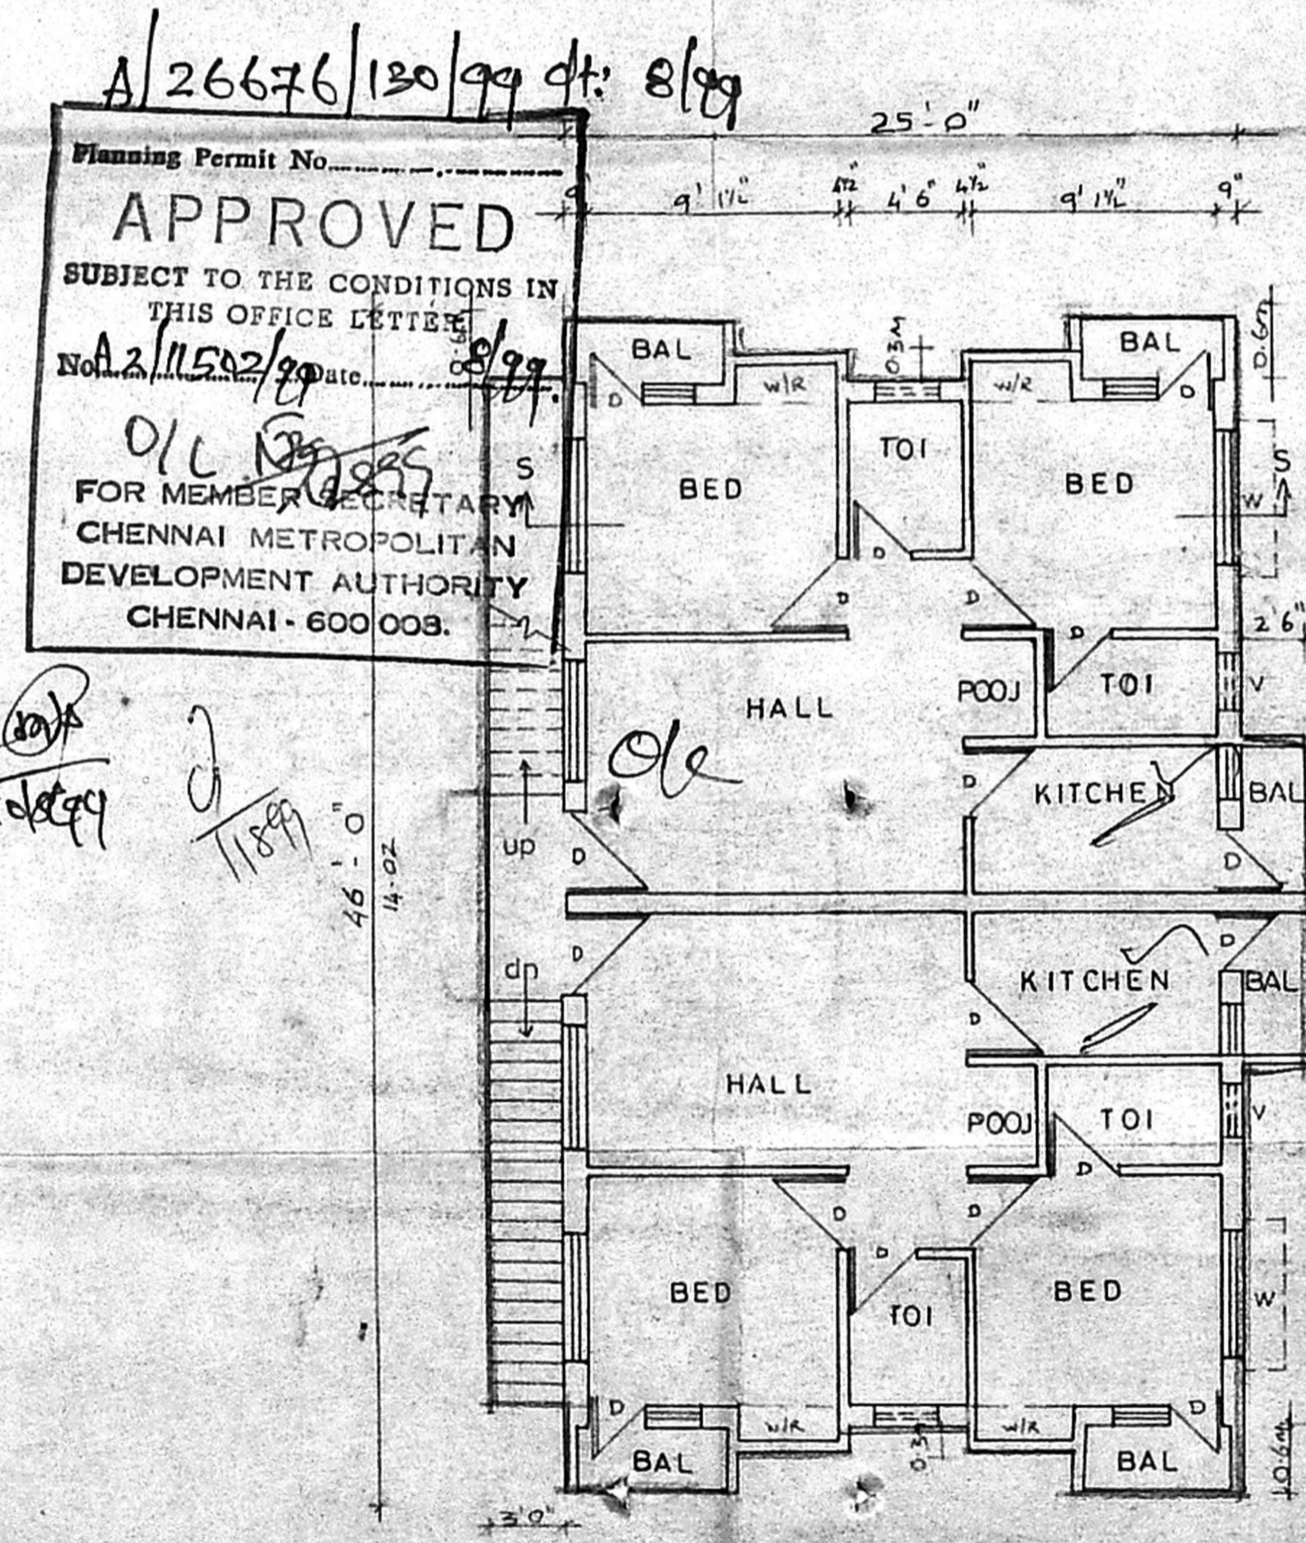


FIRST FLOOR PLAN


Planning Permit No. **A/26676/130/99 dt: 8/99**
APPROVED
 SUBJECT TO THE CONDITIONS IN THIS OFFICE LETTER
 No. **A/21152/99** Date: **8/99**
[Signature]
 FOR MEMBER SECRETARY
 CHENNAI METROPOLITAN
 DEVELOPMENT AUTHORITY
 CHENNAI - 600 008.

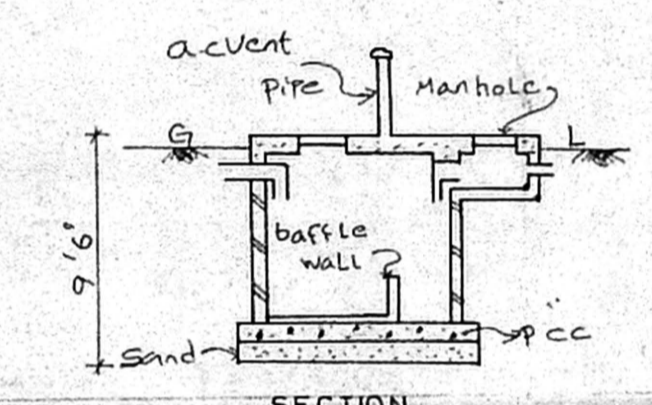

SECTION

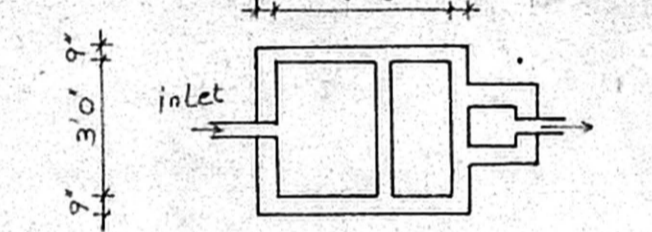

PLAN
SEPTIC TANK DETAIL

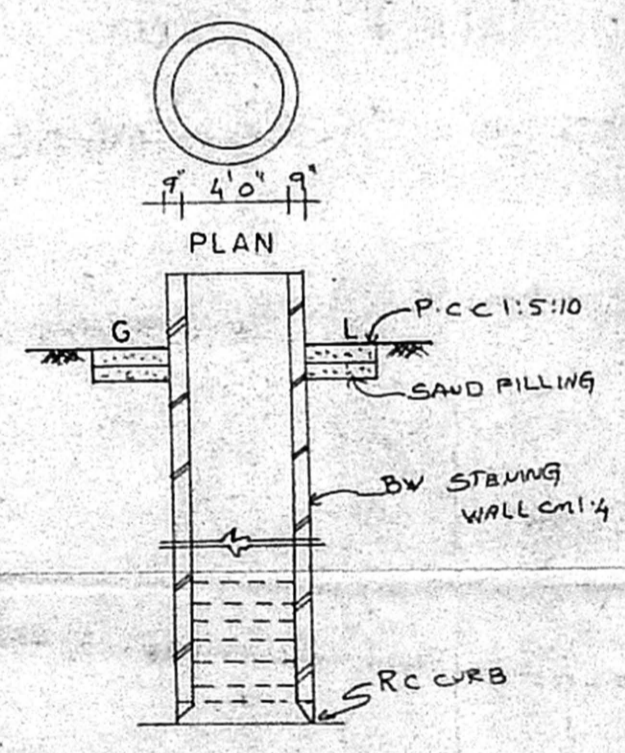

WELL DETAIL

APPROVED DRAWING
 PLAN SHOWING BEARING PLOT NO: 20
 SABARI NAGAR EXTENSION MUGALI -
 VAKKAM VILLAGE, SRIPERUMBUDUR T K
 CHENGALPATTU, DIS (KUNDRATHUR PANCHAYAT UNION)
 PADAPPAL.
 S NO: 51/5 PT
 V NO: 54.

JOINERY DETAIL

D DOOR	— 3' 3" x 7' 0"
D1 "	— 3' 0" x 7' 0"
D2 "	— 2' 6" x 7' 0"
W WINDOW	— 6' 0" x 4' 0"
W1 "	— 5' 0" x 4' 0"
W2 "	— 3' 0" x 4' 0"
V VENTILATOR	— 2' 6" x 2' 6"

AREA DETAIL

PLOT AREA	— 1750 sft
G-FLOOR AREA	— 1000 "
F-FLOOR AREA	— 1077 "
COVERAGE AREA	— 57 "
F.S.I	— 119

COLOUR INDEX

PROPOSED	— [Symbol]
BOUNDARY	— [Symbol]
ROAD	— [Symbol]

SCALE: 1" = 8' 0"
 DATE: 1-2-99
 DRW: *[Signature]*

LICENSED SURVEYOR
[Signature]
 K. SELVAM, B.E., AMIE, CIVIL ENGINEER (M. A. I. V. M.)
 Consulting Civil Engineer Chartered Engineer
 Approved Valuer, Licensed Surveyor
 Chennai, Reg. No. 319/98-99
 Corporation of Chennai & Ambattur Municipality
 No. 1/370, Megapattinam East,
 CHENNAI - 600 050.

OWNER
[Signature]