



Surveying Plan

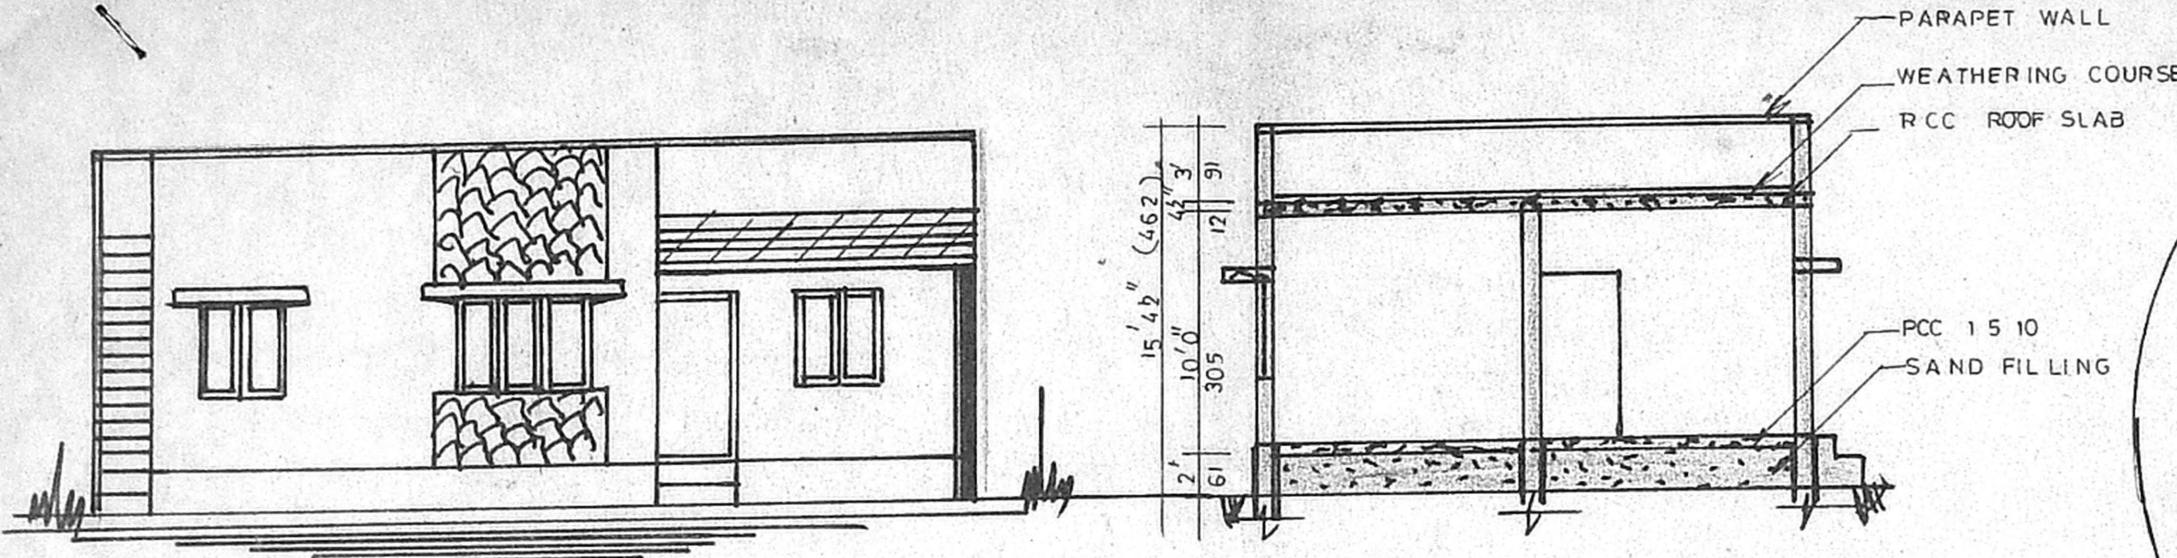

ELEVATION


SEC: ON AA

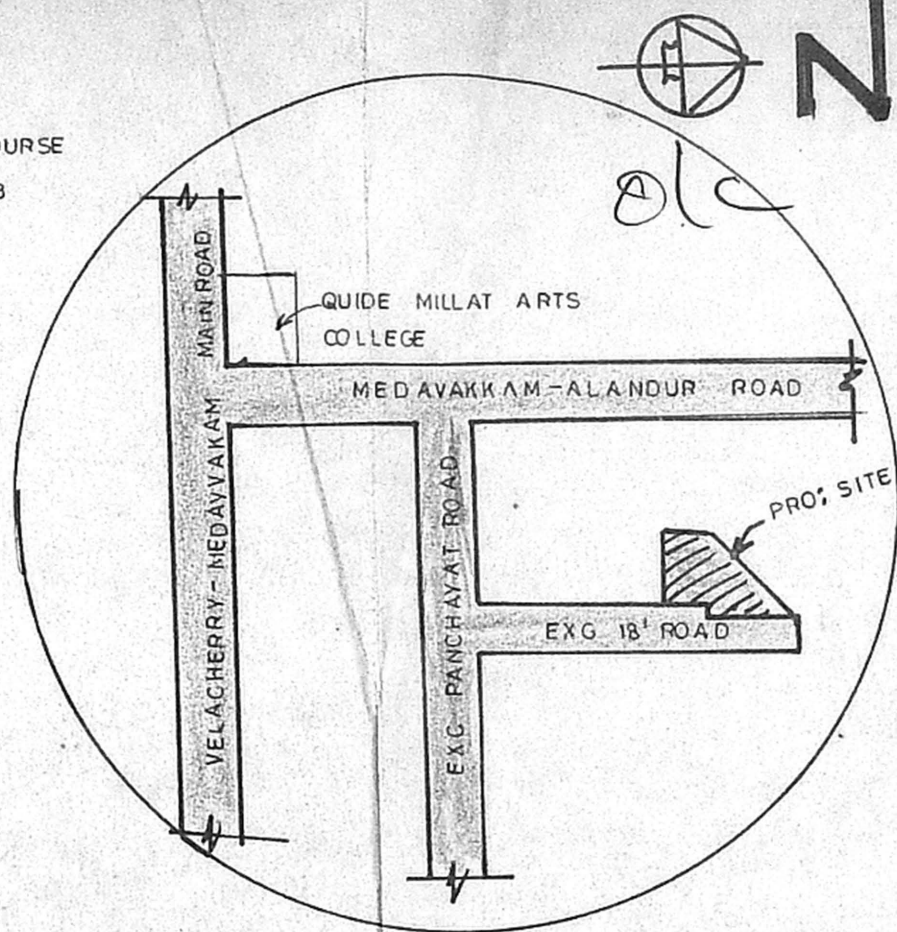


KEY PLAN (N.T.S)

A/26841/48/2000 dt. 2/2/2000


Planning Permit No. **APPROVED**
 SUBJECT TO THE CONDITIONS IN THIS OFFICE LETTER.
 FOR MEMBER/SECRETARY
 CHENNAI METROPOLITAN
 DEVELOPMENT AUTHORITY
 CHENNAI-600 008.

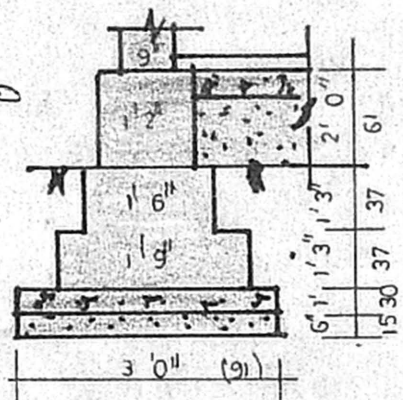

FOUNDATION DETAILS

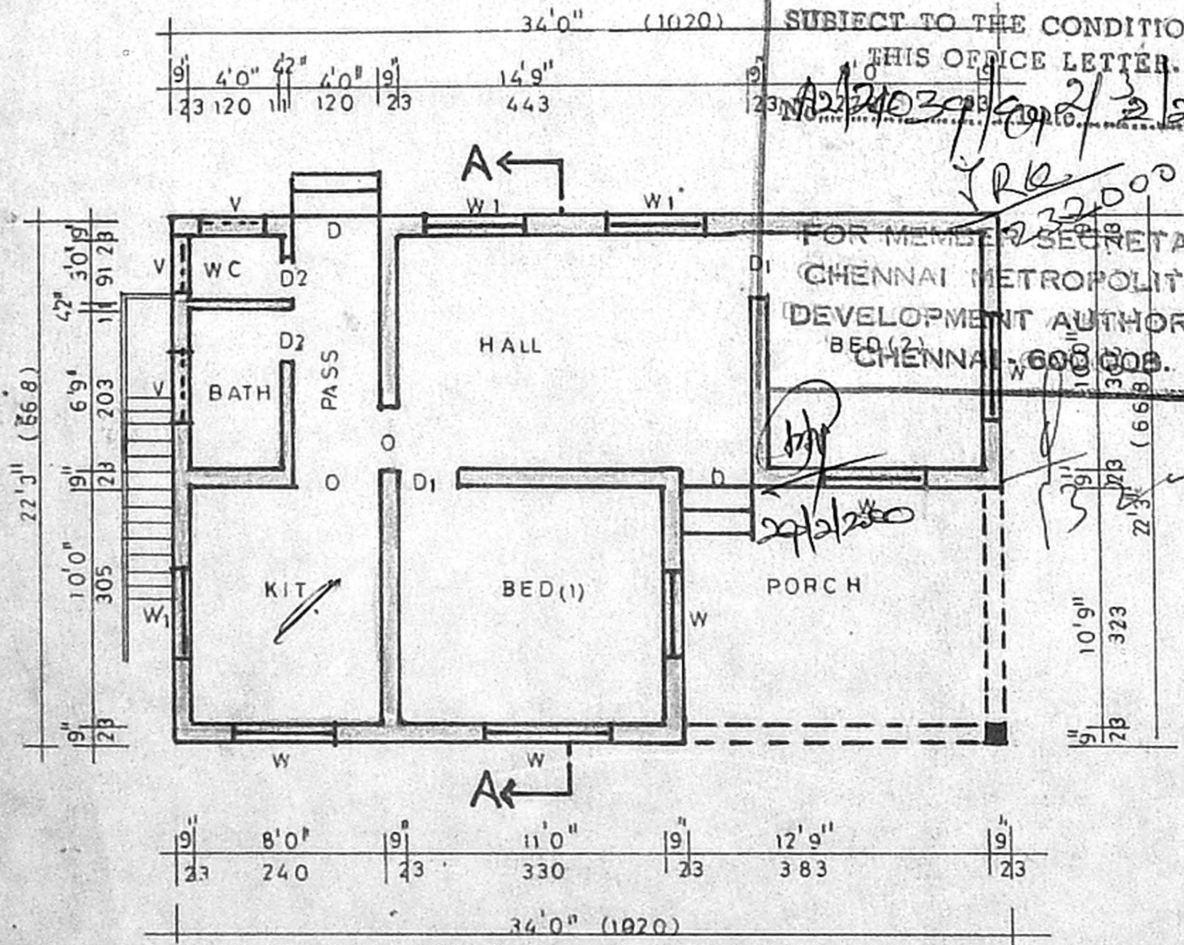

PLAN (SCALE 1:100)

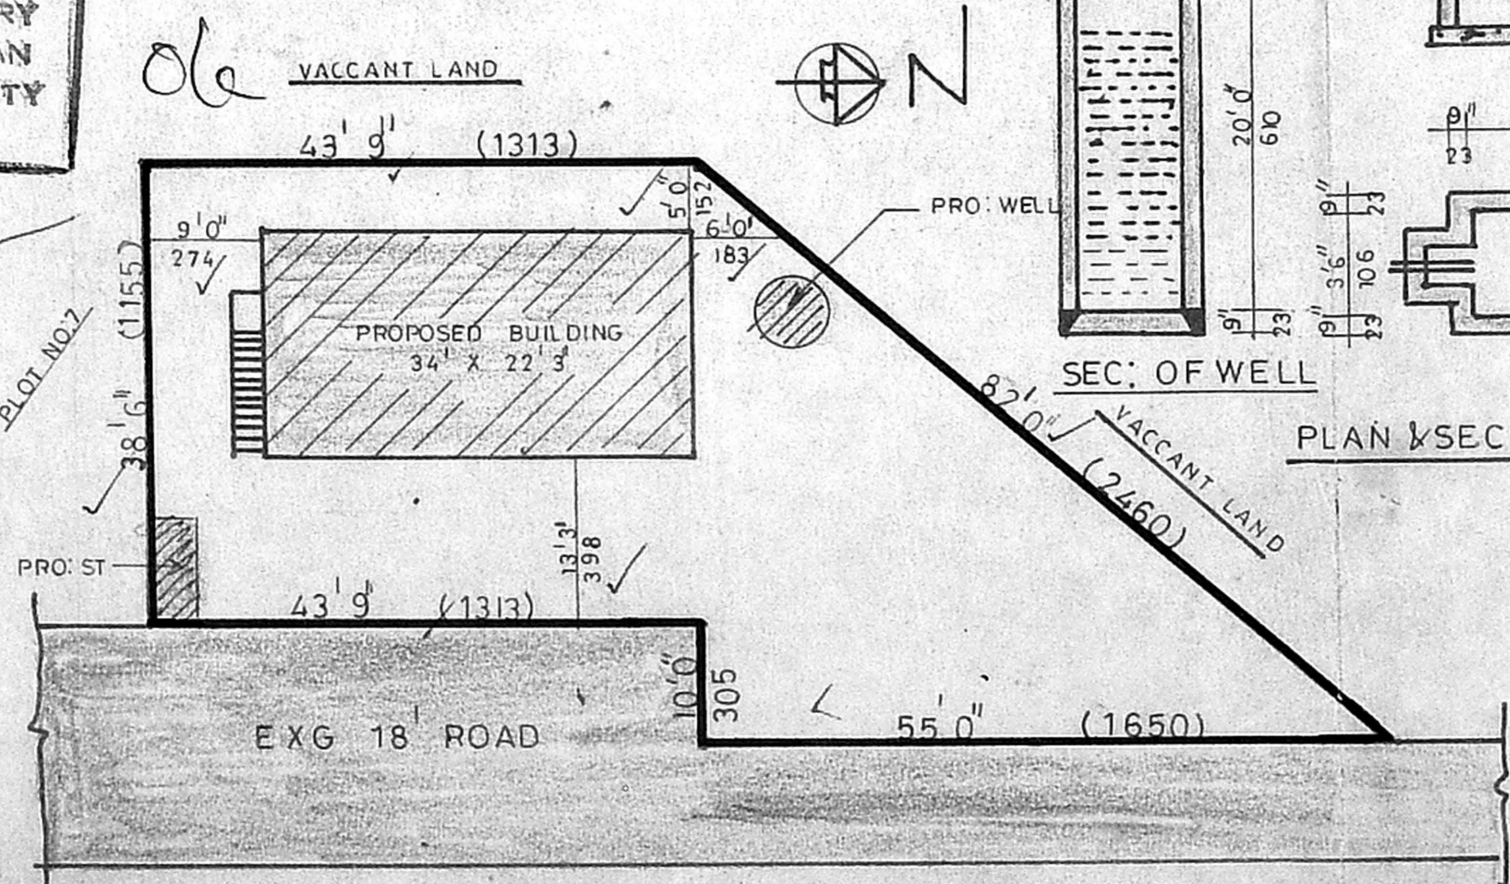

SITE PLAN (SCALE 1:200)

PLAN SHOWING THE PROPOSED RESIDENTIAL BUILDING AT SNO: 58, PLOT NO: 8 & 9, OF MEDAVAKKAM VILLAGE IAMBARAM TK KANCHEEPURAM DT.

REFERENCE		
DOOR	D	3'3" X 7'0"
DOOR	D1	3'0" X 7'0"
DOOR	D2	2'6" X 7'0"
WINDOW	W	4'6" X 4'0"
WINDOW	W1	3'0" X 4'0"
WINDOW	W2	3'0" X 2'6"
VENTILATOR	V	3'0" X 2'0"

COLOUR INDEX

PROPOSED	○
ROAD	●
BOUNDARY	⦿

AREA DETAILS IN SFT SMT

PLOT AREA	2990	278
PRO: PLINTH AREA	757	70
F.S.I	0.25	
COVERAGE	25%	

OWNER: *Bastaram*

L SURVEYOR: *G. Ganga Devi*
 G. GANGA DEVI
 LICENSED SURVEYOR
 PALLAVARAM MUNICIPALITY
 50, Kalaignar Nedunchalal
 Srinivas Nagar, Perungalathur
 CHENNAI-600 063