



ELEVATION A/26875/82/2000

SECTION ON AB

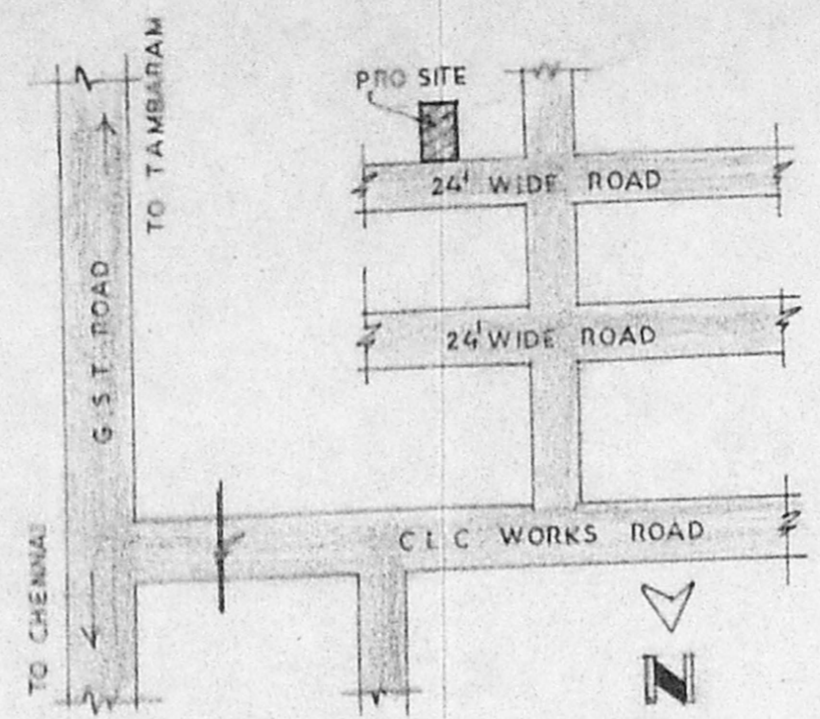

KEY PLAN (NOT TO SCALE)

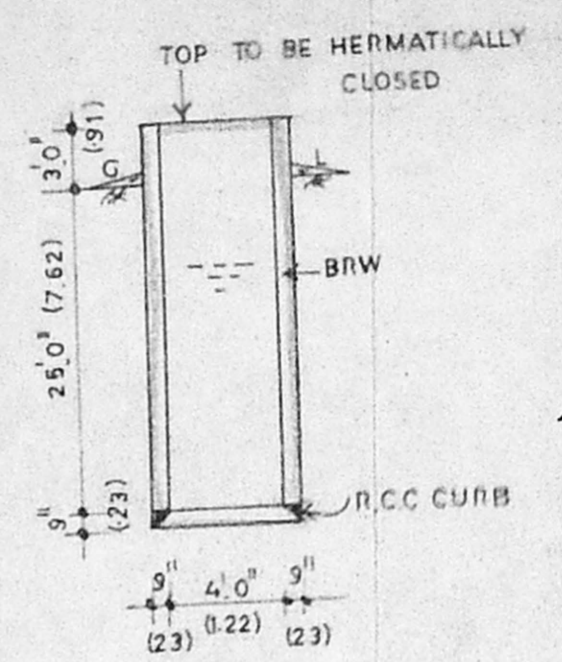

Well details

PLAN SHOWING THE PROPOSED CONSTRUCTION OF RESIDENTIAL BUILDING IN S.NO. 387/33 AN2, 388/45, B CHANDRAN NAGAR, THIRUNEEMALAI VILLAGE, TAMBARAM TALUK, KANCHEEPURAM DISTRICT, THIRUNEEMALAI TOWN PANCHAYAT

Area details

SITE EXTENT	2400 SFT, 223.00 SM
GROUND FLOOR	1215 SFT, 112.92 SM
FIRST FLOOR	1215 SFT, 112.92 SM
TOTAL	2430 SFT, 225.84 SM
F.S.I - 1.01, PLOT COVERAGE - 51%	

Schedule of joineries

D	DOOR	3'6" x 7'0"
D1	DOOR	3'0" x 7'0"
D2	DOOR	2'6" x 7'0"
W	WINDOW	4'6" x 4'6"
W1	WINDOW	4'0" x 4'6"
V	VENTILATOR	2'6" x 2'0"

Colour index

	PRO CONSTRUCTION
	EXG ROAD
	SITE BOUNDARY




D. Annon


OWNER

**D. Mohan**  
**D. MOHAN, D.C.E.**  
 LICENCED SURVEYOR  
 REGD. NO. 86  
 CORPORATION OF CHENNAI  
 No. 1, G. S. T. Road, (Second Floor)  
 TAMBARAM SANATORIUM,  
 CHENNAI-600 047  
 PHONE : 2404667  
 LICENCED SURVEYOR


Planning Permit No. \_\_\_\_\_  
**APPROVED**  
 SUBJECT TO THE CONDITIONS IN THIS OFFICE LETTER.  
 No. A/26875/82/2000  
 FOR MEMBER SECRETARY  
 CHENNAI METROPOLITAN  
 DEVELOPMENT AUTHORITY  
 CHENNAI-600 008.

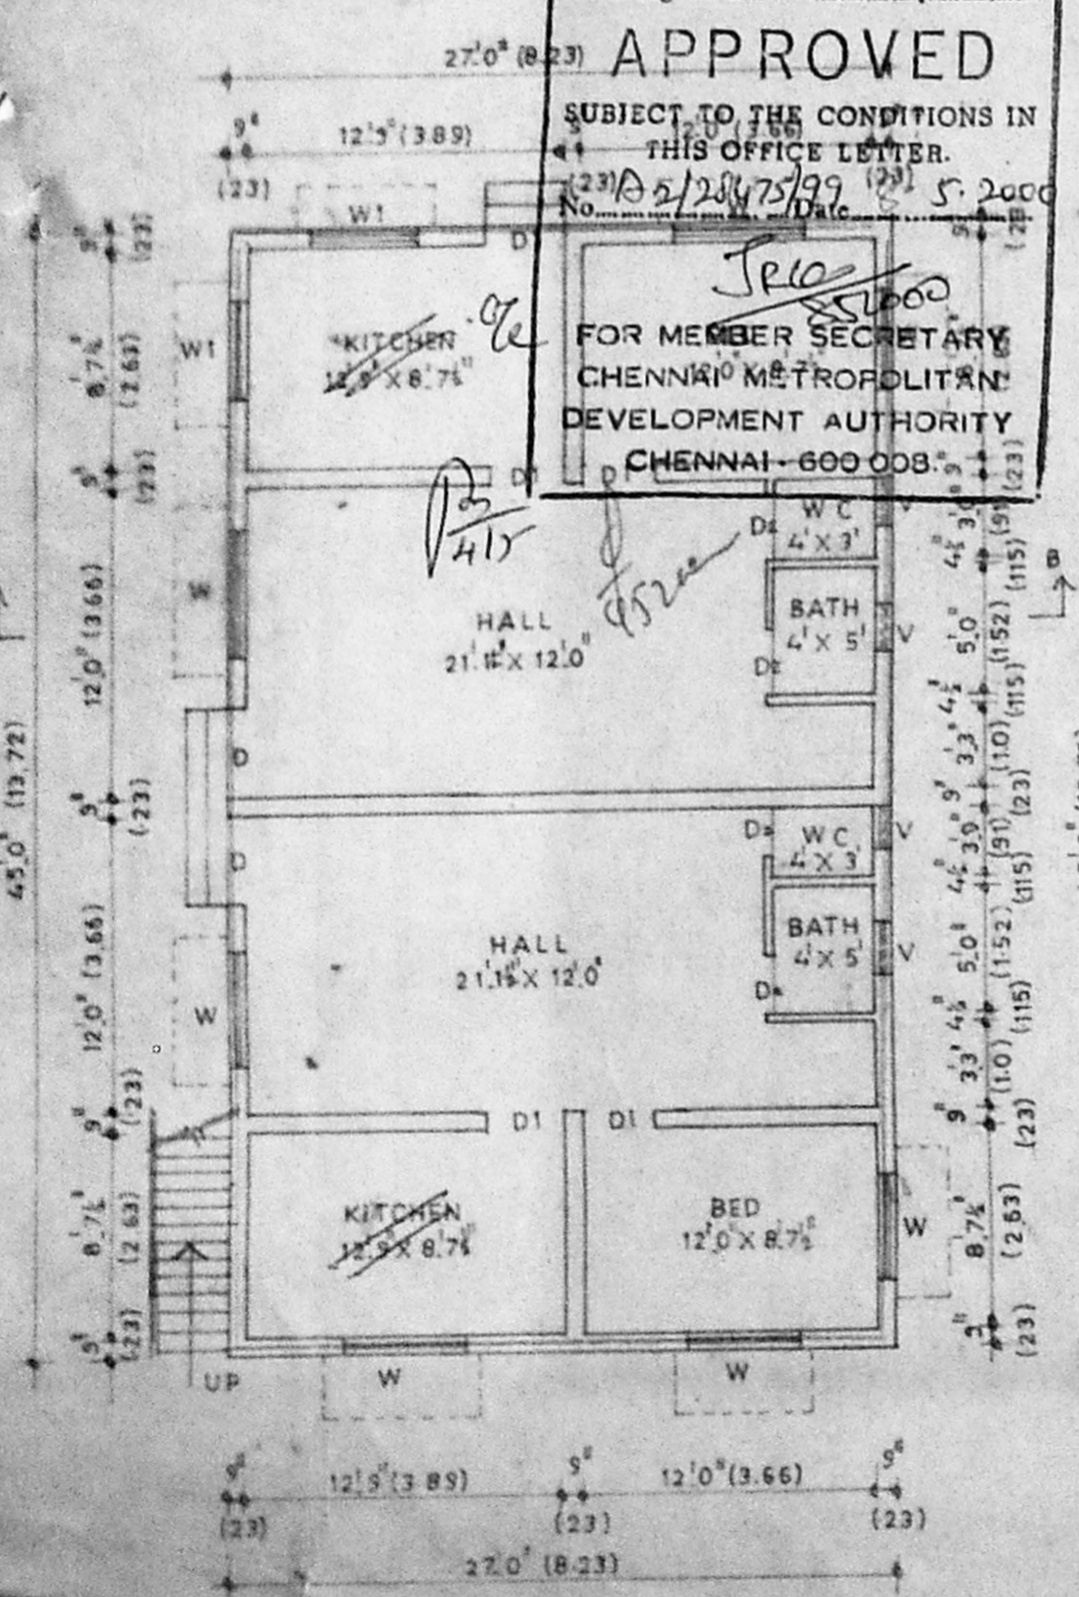



GROUND FLOOR PLAN

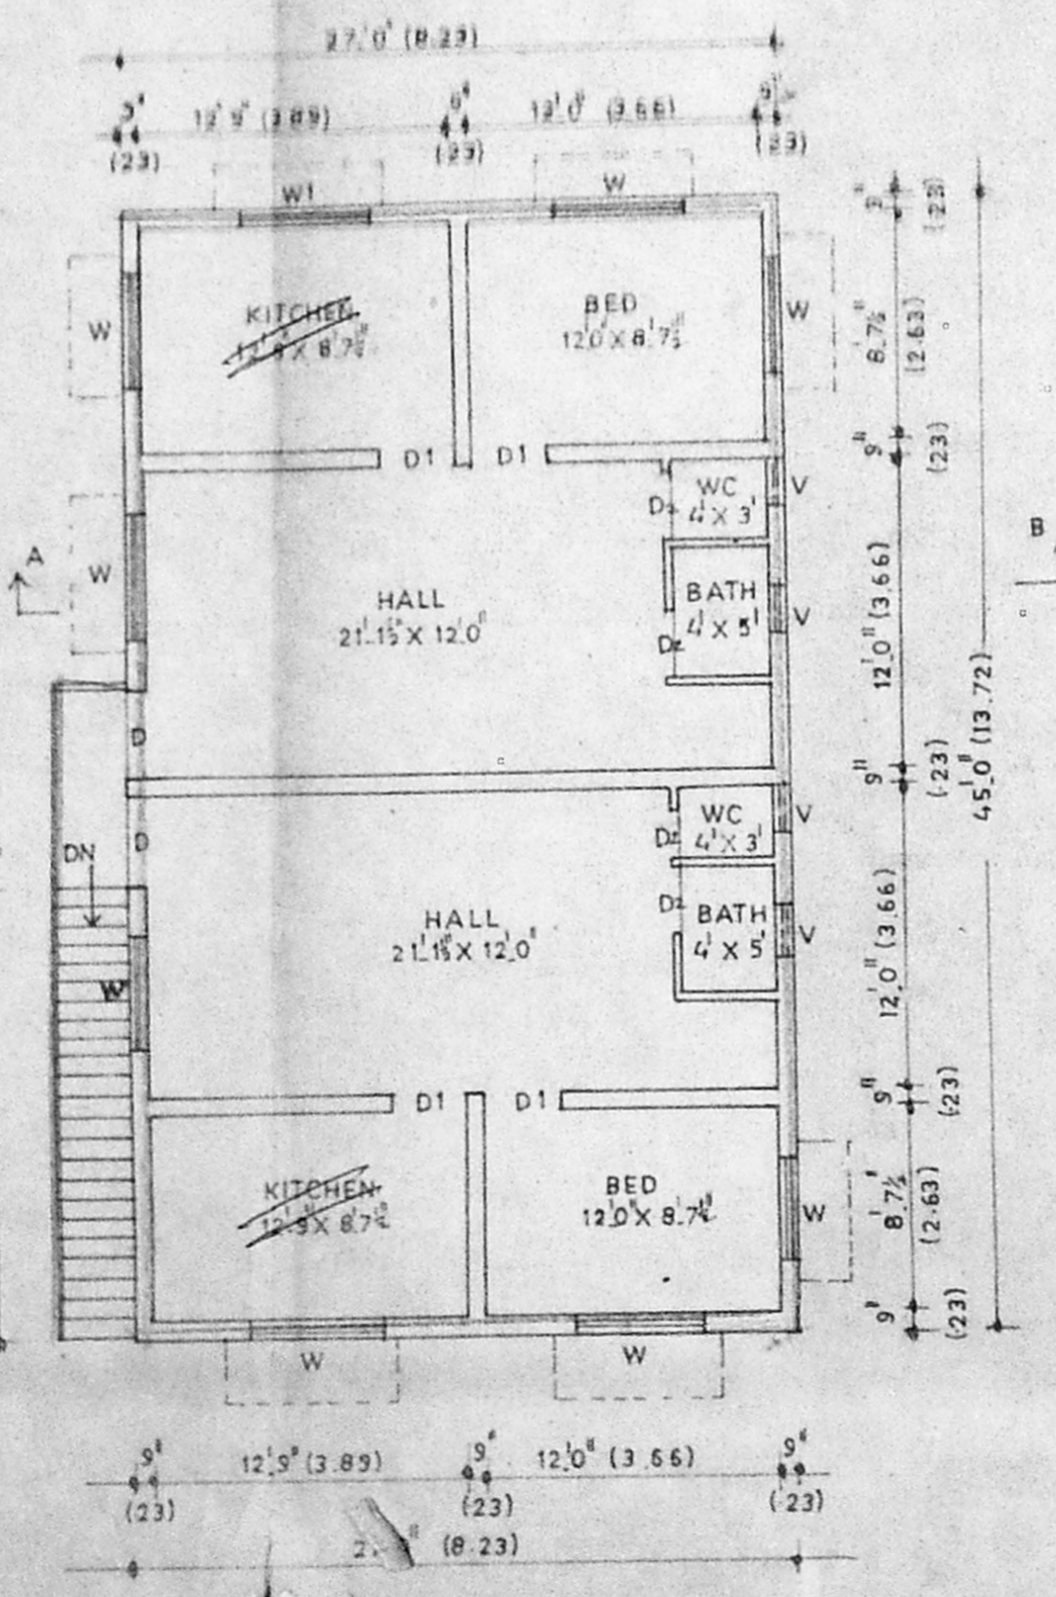

FIRST FLOOR PLAN

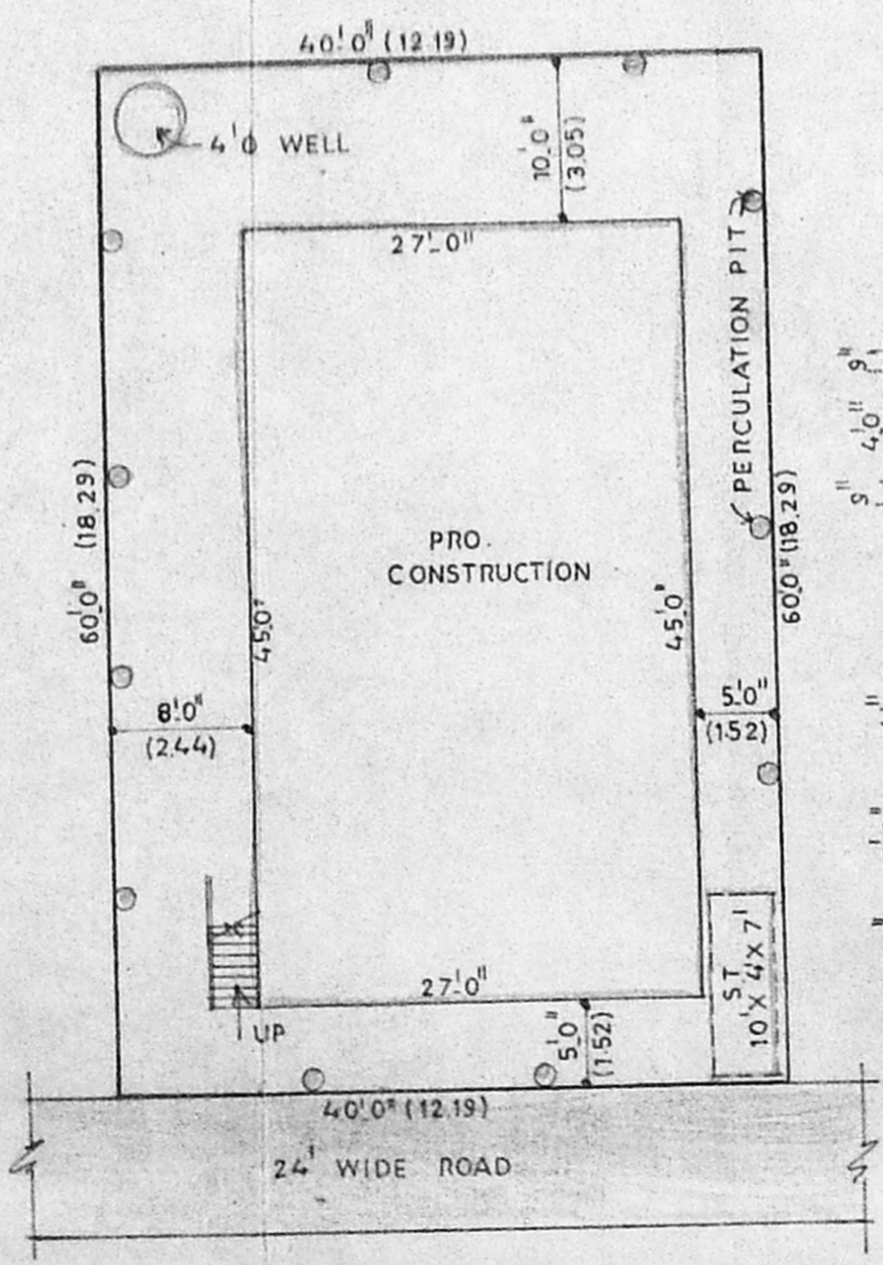

SITE PLAN SCALE: 1:12'0"

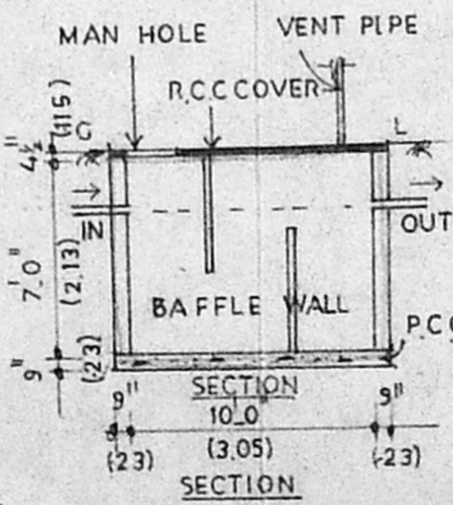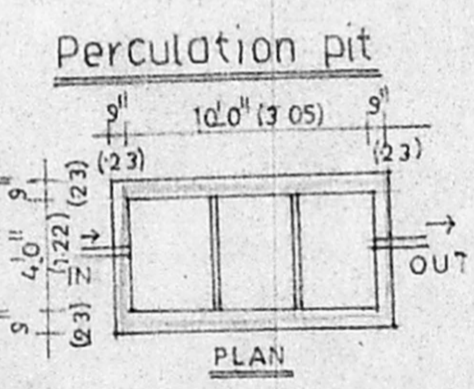

Septic tank details