




ELEVATION

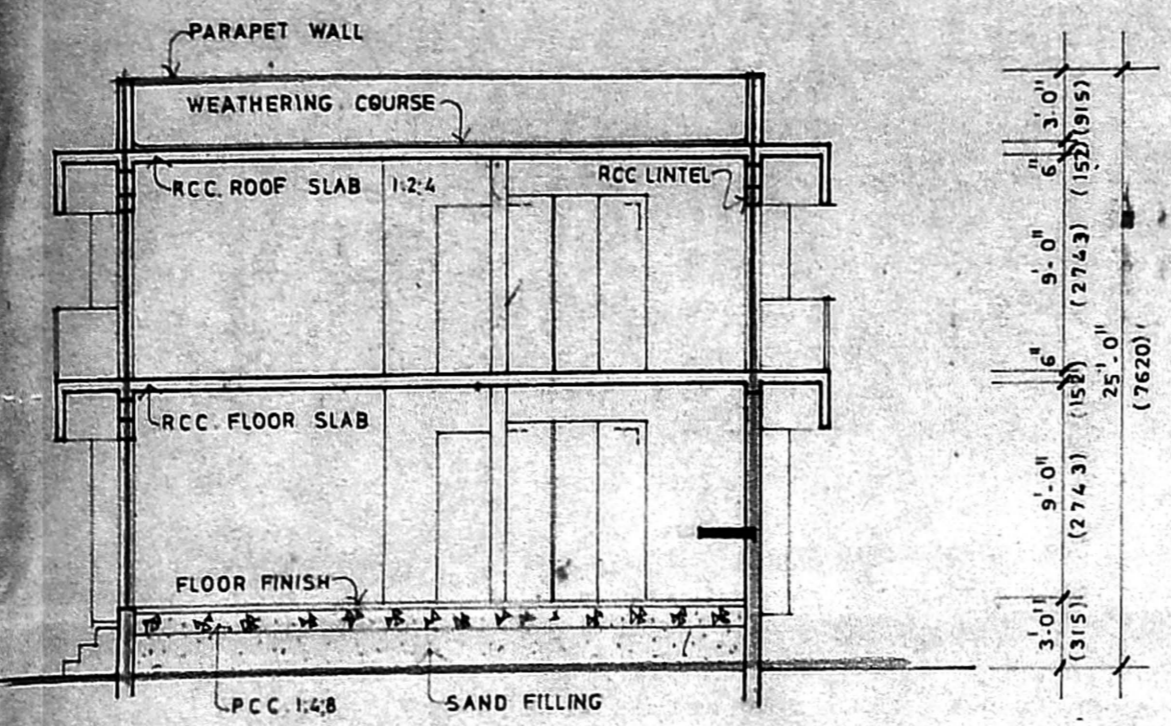


SECTION 'A-A'

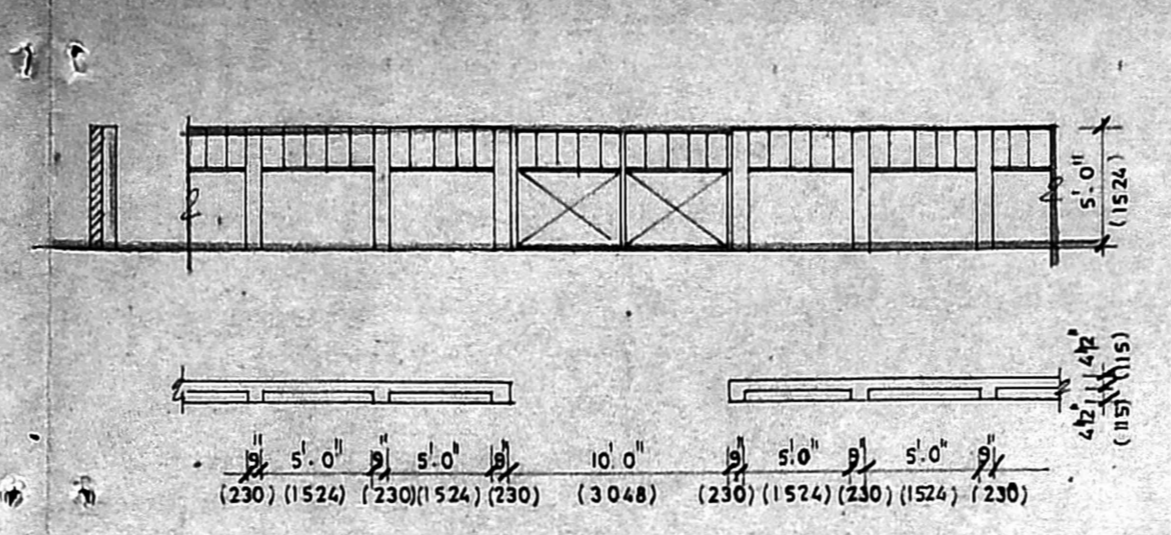


COMPOUND WALL & GATE DETAILS

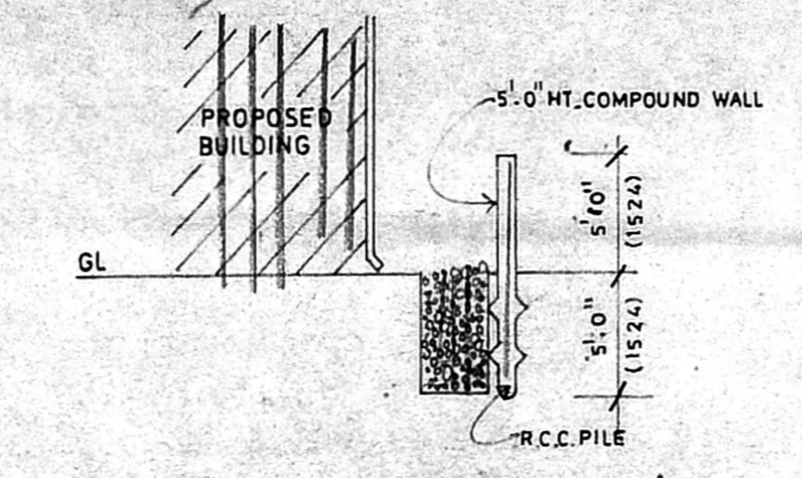

RAIN WATER STORAGE DETAILS

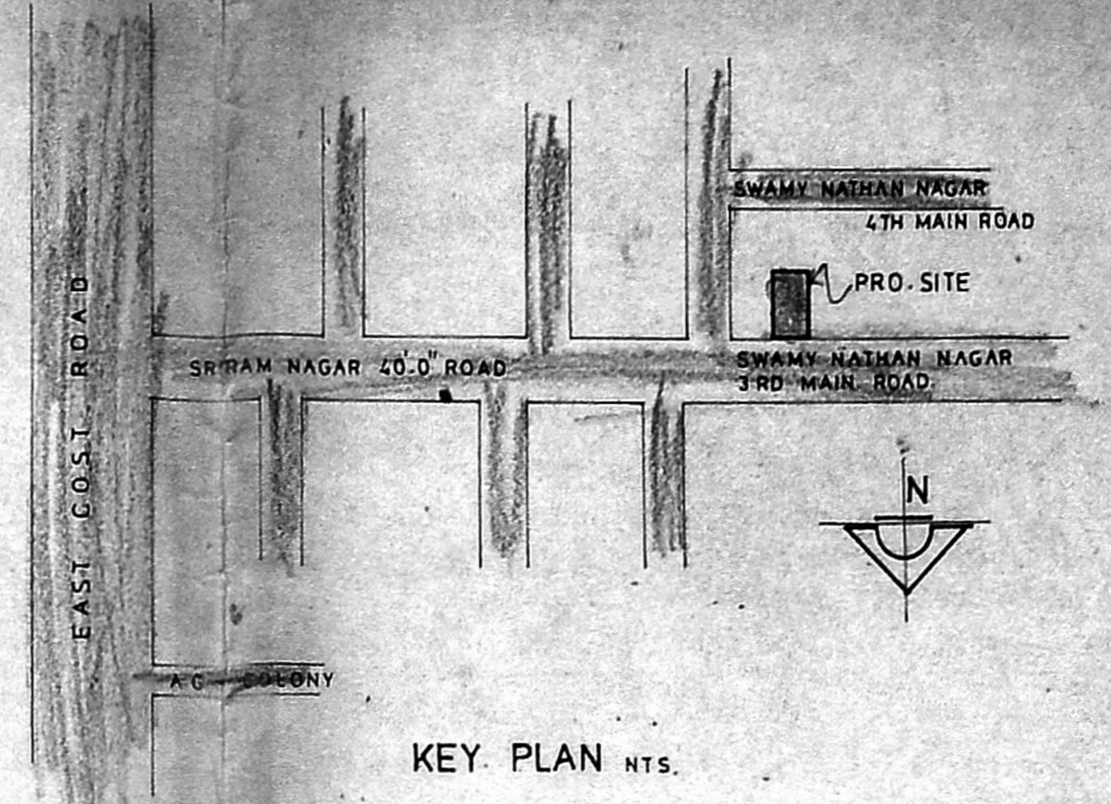


KEY PLAN HTS.

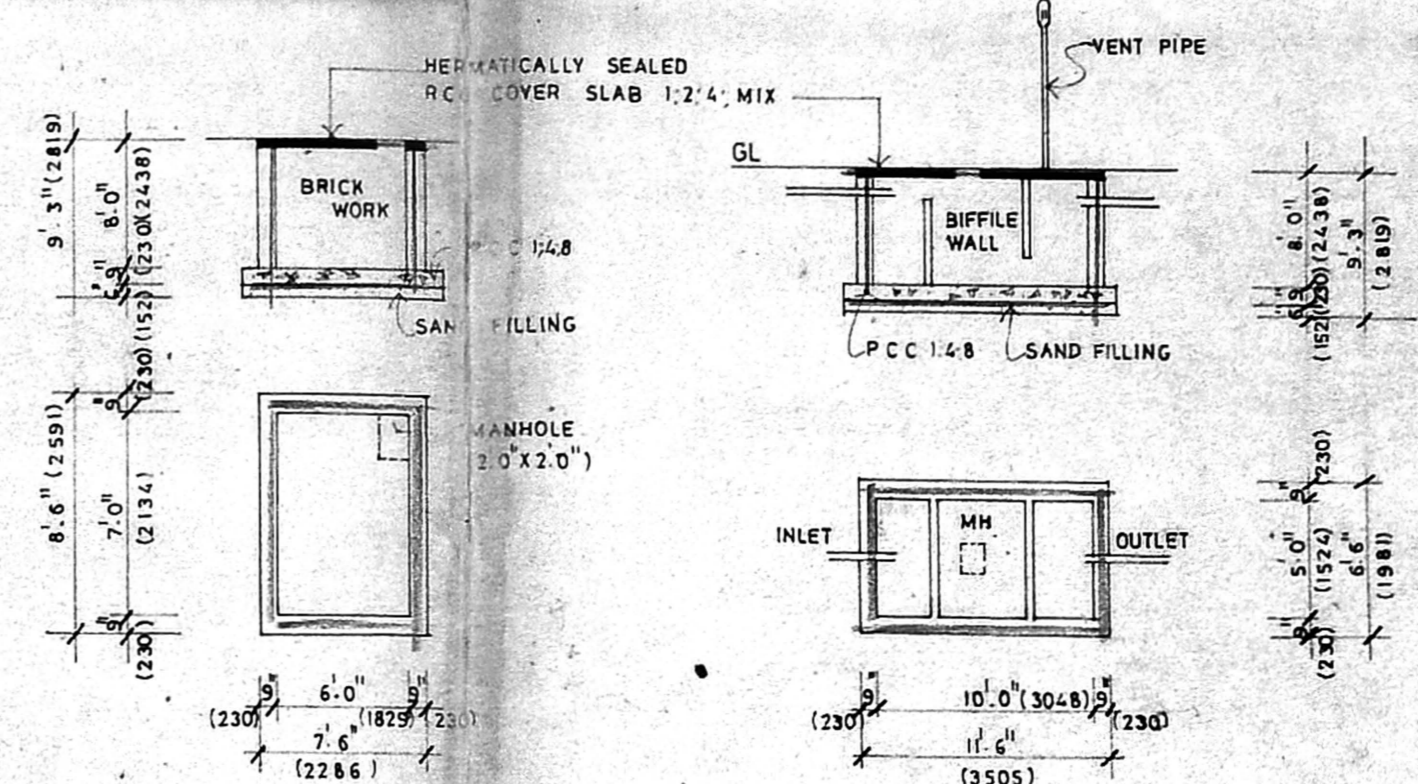


SUMP DETAILS


SEPTIC TANK DETAILS

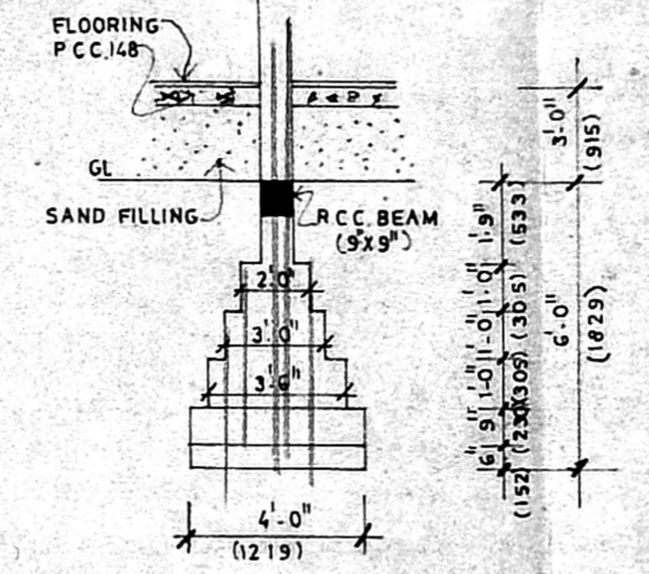

FOUNDATION DETAILS SCALE: 1"=4'-0"

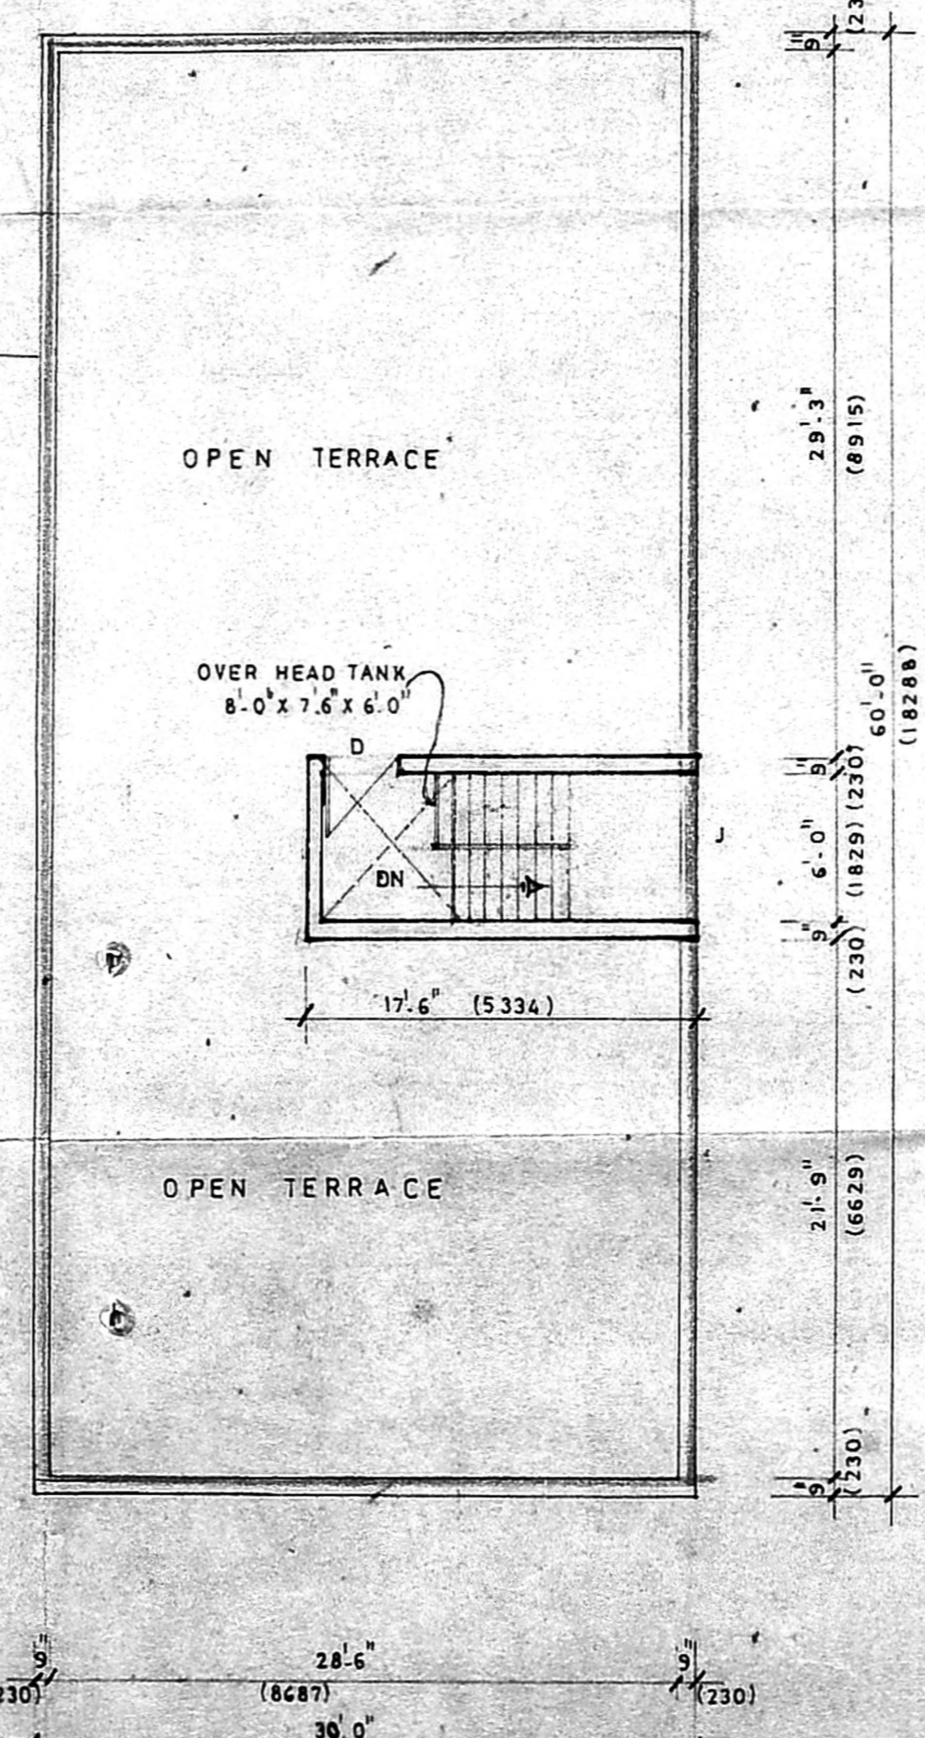


TERRACE FLOOR PLAN

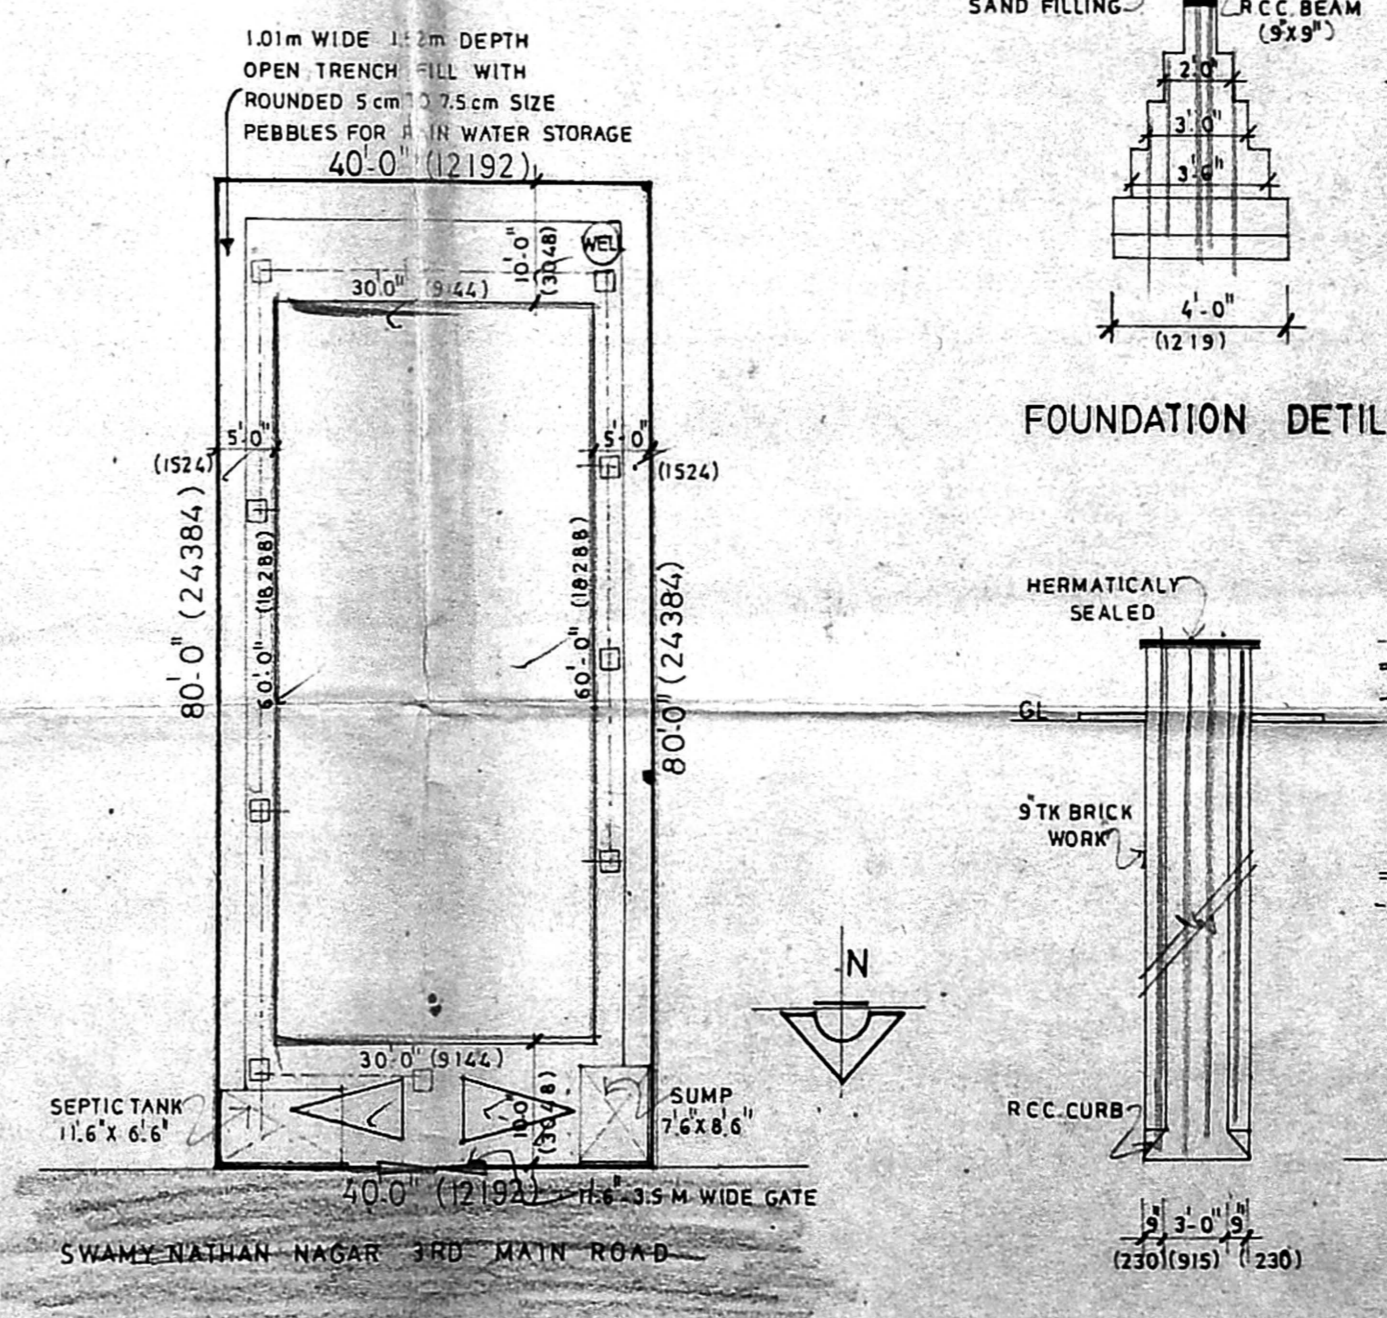


SITE PLAN SCALE 1"=16'-0"

WELL DETAILS

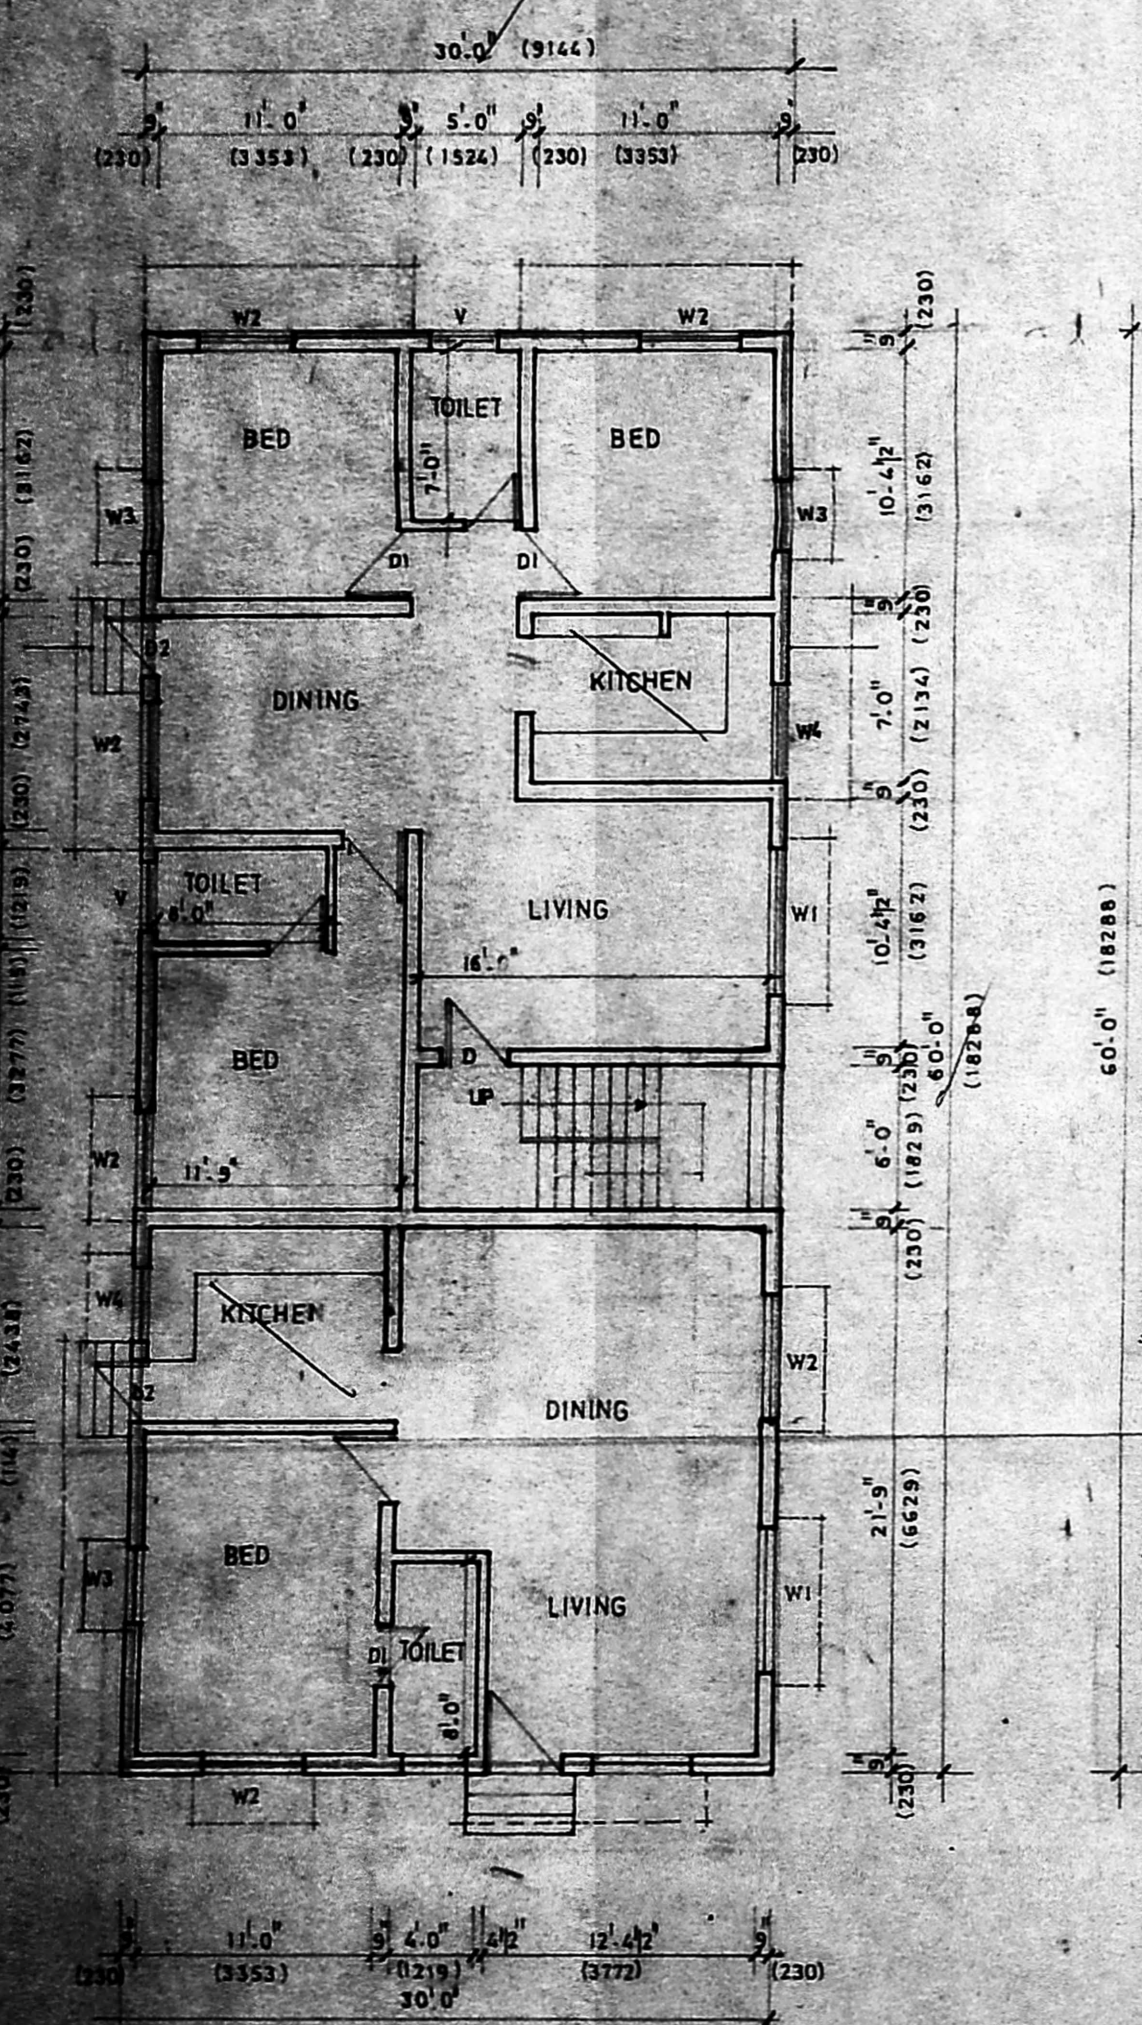

GROUND FLOOR PLAN

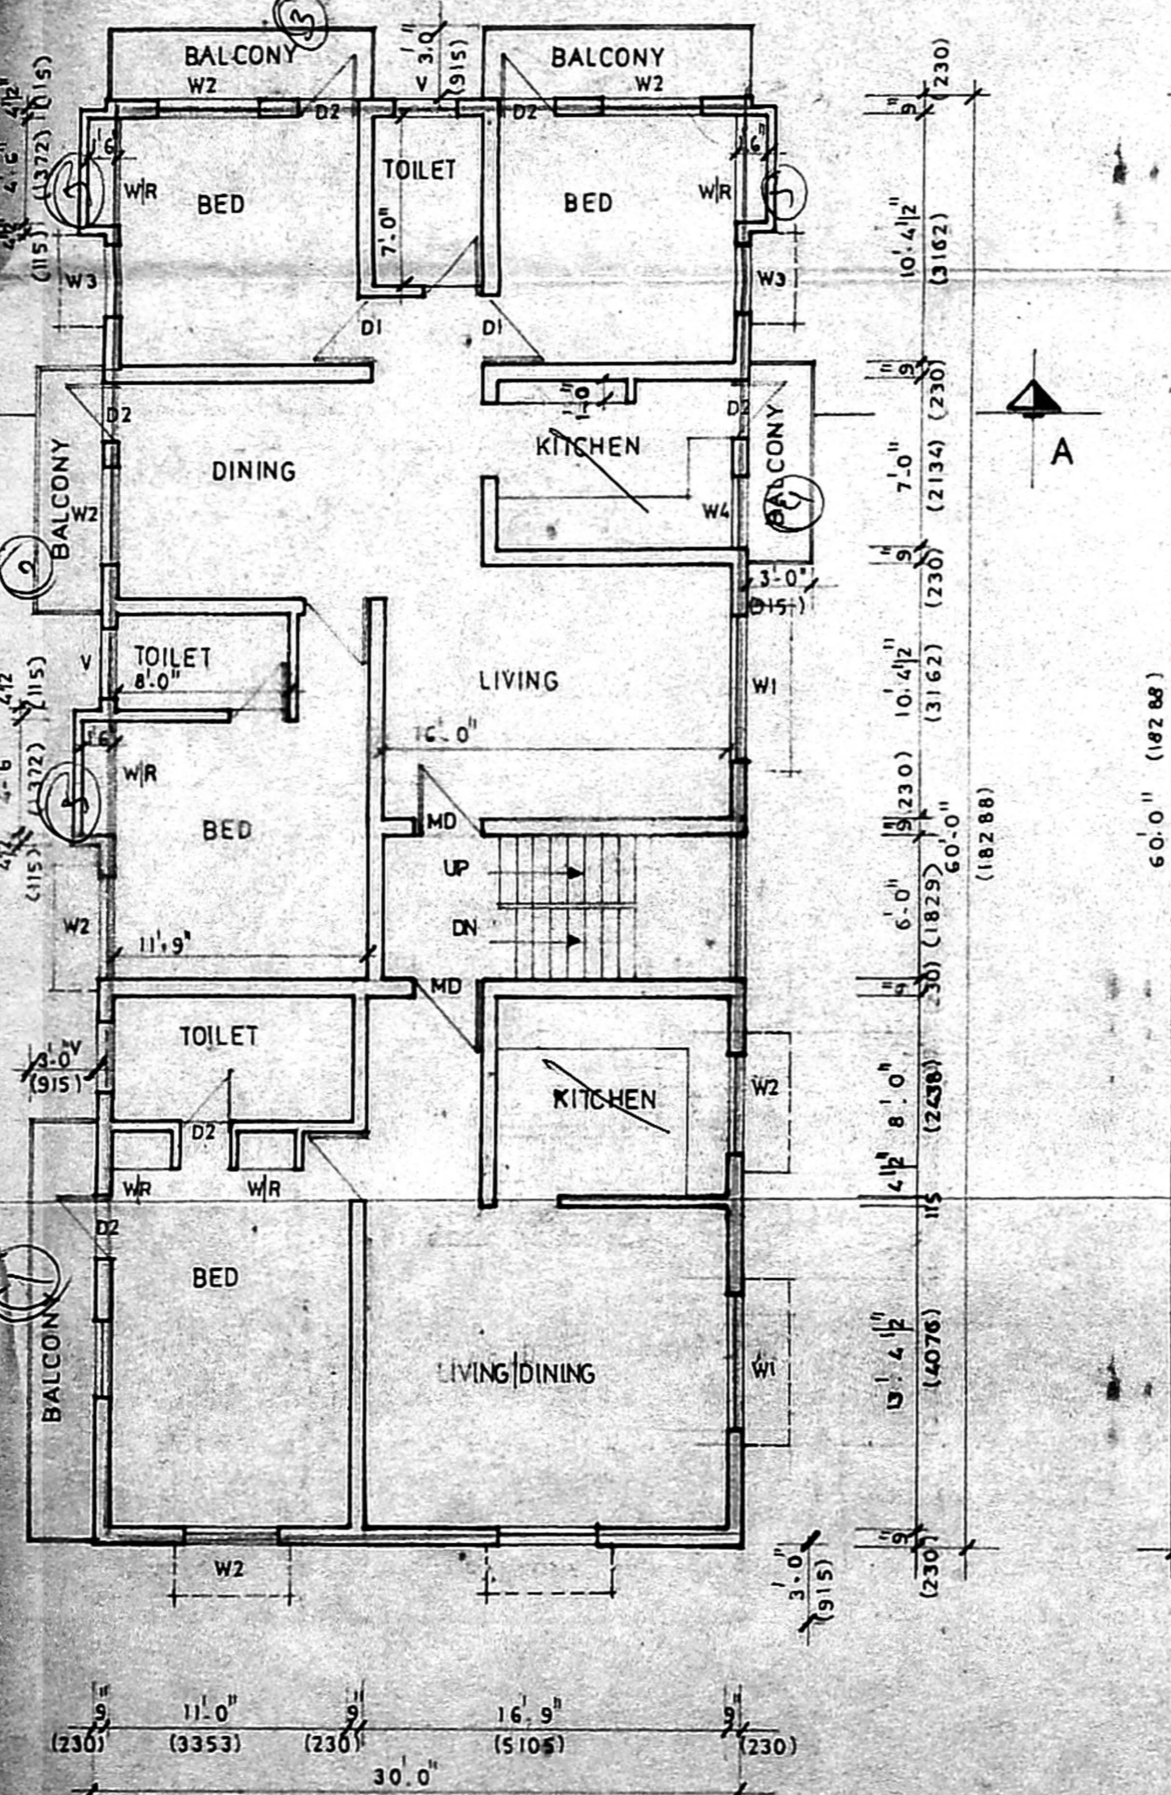

FIRST FLOOR PLAN

PLAN SHOWING THE PROPOSED BUILDING AT PLOT NO: 35, S.NO: 2502, 2515 SWAMY NATHAN NAGAR KOTTIVAKKAM VILLAGE

SPECIFICATION
 FOUNDATION IN CC 1:4.8 MIX USING 40mm BLUE METAL WITH SAND BED OF 6" THICK ALL RCC WORKS IN CC 1:2.4 MIX USING SUITABLE REIN FOR CEMENT MASONRY WORK WITH STOCK BRICK IN CM 1:5 MIX PLASTERING THE CEILING IN 1:3 MIX WALLS AND JOINERY ARE PAINTED WITH GOOD PAINTS WOOD WORK ARE USED WELL SEASONED WOOD WEATHERING COURSE TO BE LAID 1:4 MIX

JOINERY DETAILS

MD MAIN DOOR	3'-6" x 7'-0"	(1.06 x 2.13)
D1 DOOR	3'-0" x 7'-0"	(0.91 x 2.13)
D2 DOOR	2'-6" x 7'-0"	(0.76 x 2.13)
W1 WINDOW	6'-0" x 4'-0"	(1.83 x 1.22)
W2 WINDOW	2'-6" x 4'-0"	(1.37 x 1.22)
W3 WINDOW	3'-0" x 4'-0"	(0.91 x 1.22)
W4 WINDOW	3'-0" x 3'-0"	(0.91 x 0.91)
J JOLLY	6'-0" x 4'-0"	(1.83 x 1.22)

AREA DETAILS

	SFI	SMI
GROUND FLOOR	1800.00	167.29
FIRST FLOOR	2002.16	186.07
TOTAL	3802.16	353.36
PLOT AREA	3200.00	297.48
PLOT COVERAGE	56.25%	
F.S.I	1.18	

COLOUR INDEX

PROPOSED	[Symbol]
ROAD	[Symbol]
BOUNDARY	[Symbol]
SEWE LINE	[Symbol]

OWNER
 Soma S. Sharma
 Sharma

SCALE : 1"=8'-0"
 DATE : 31.12.98
 LICENSED SURVEYOR
 K. Javalakrishna