




PERCOLATION TRENCH DETAIL

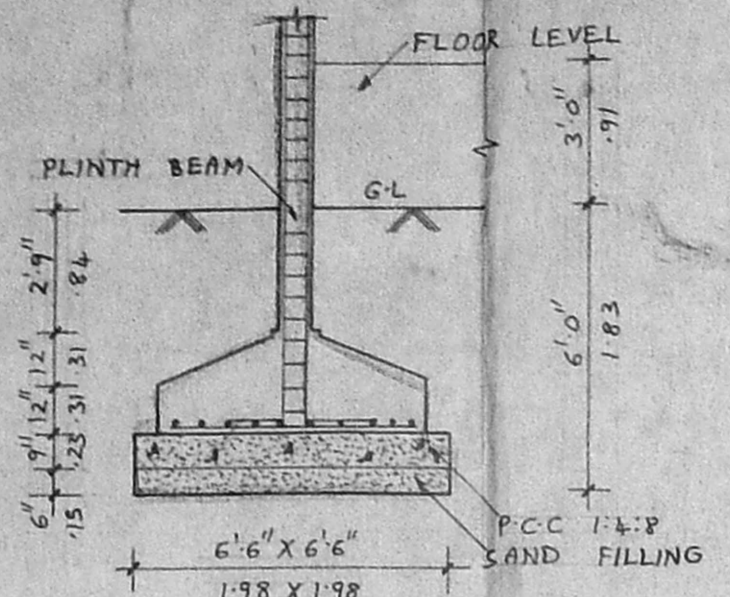


COLUMN FOUNDATION DETAIL

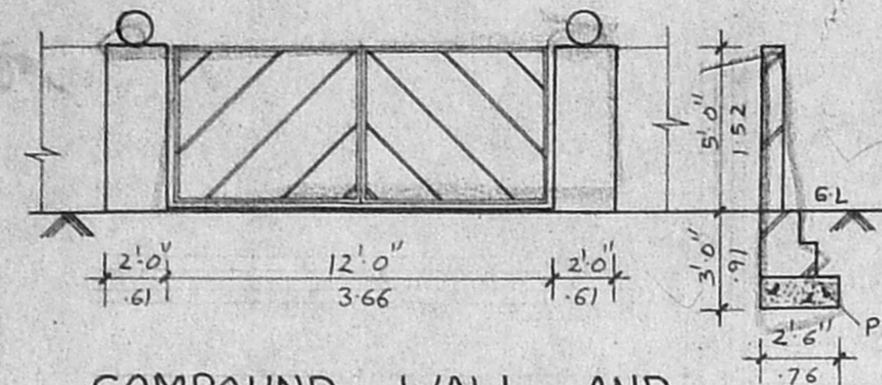


COMPOUND WALL AND GATE DETAIL

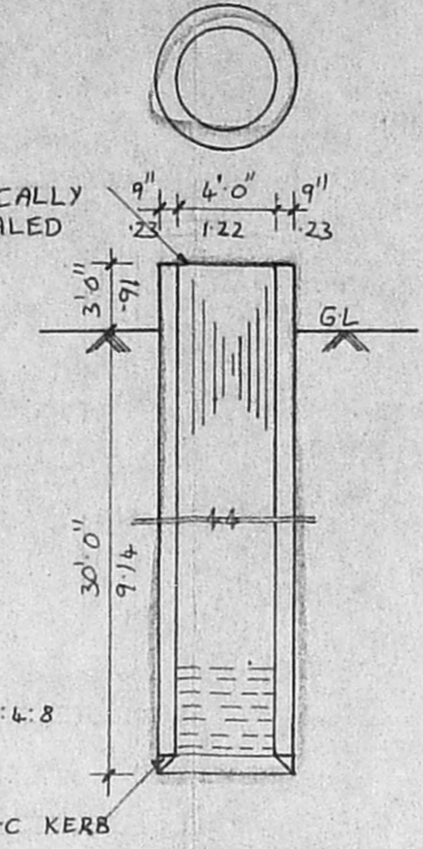


WELL DETAIL

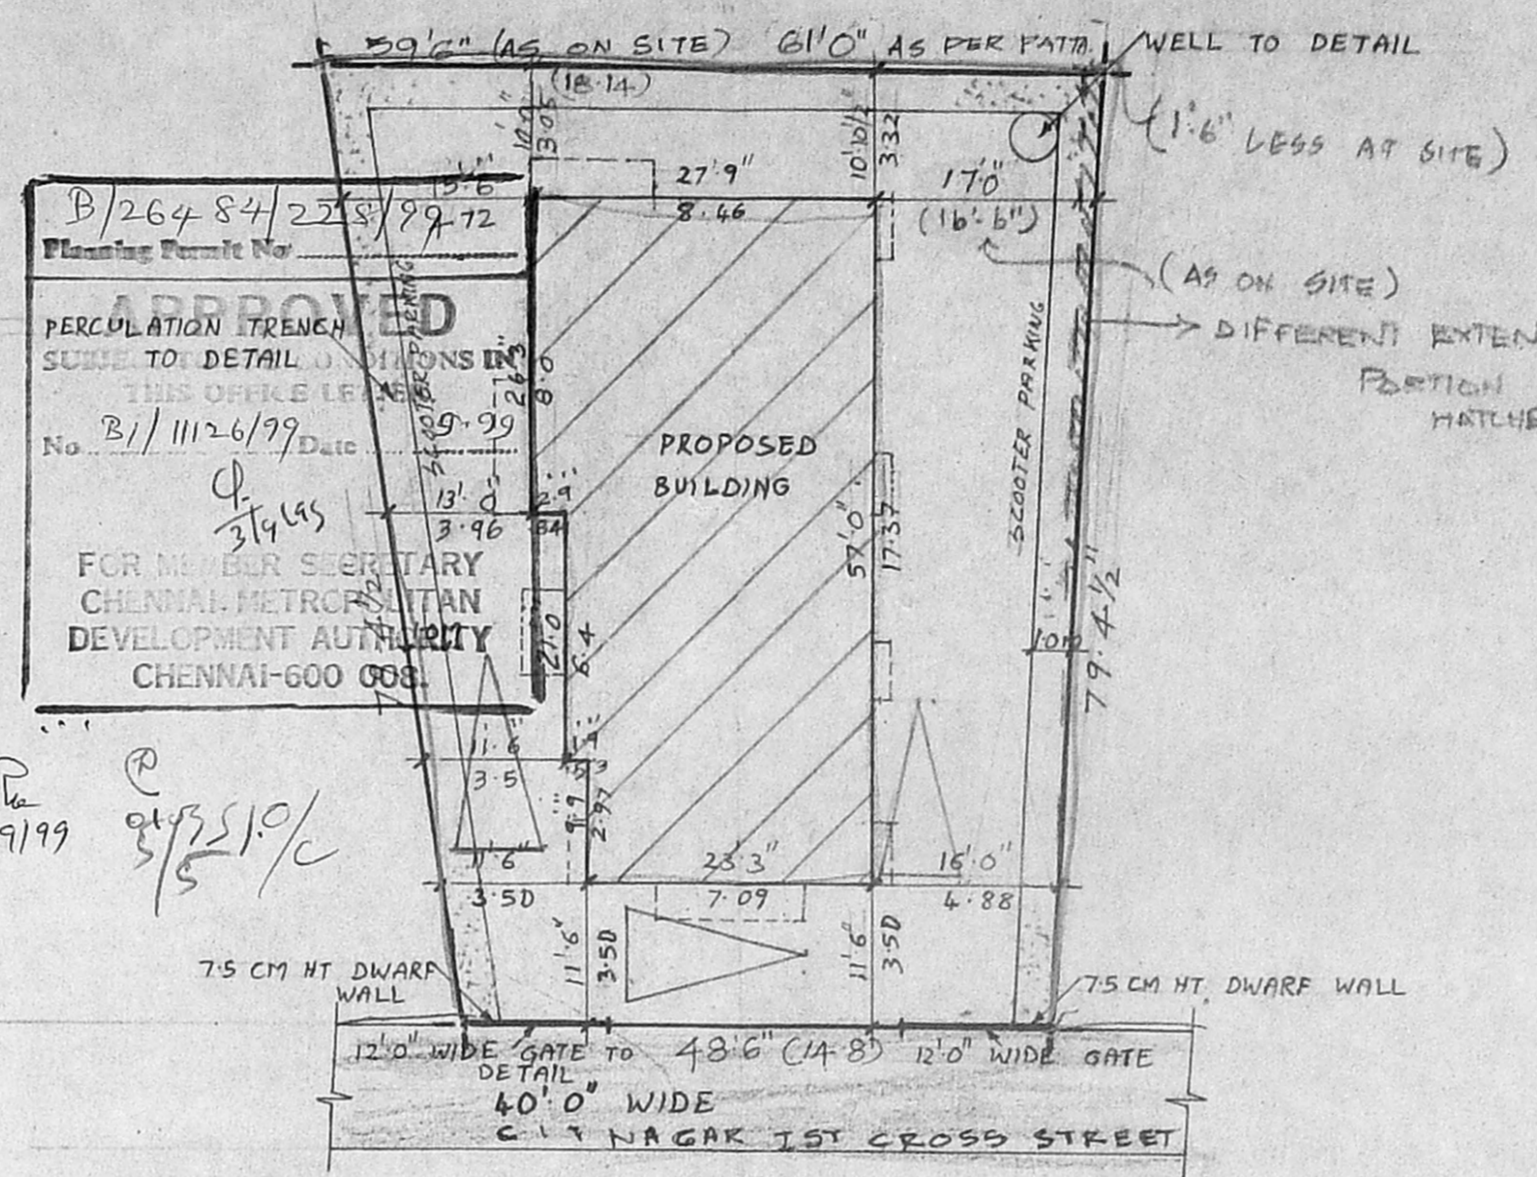


SITE PLAN SCALE: 1/4"=16'-0"

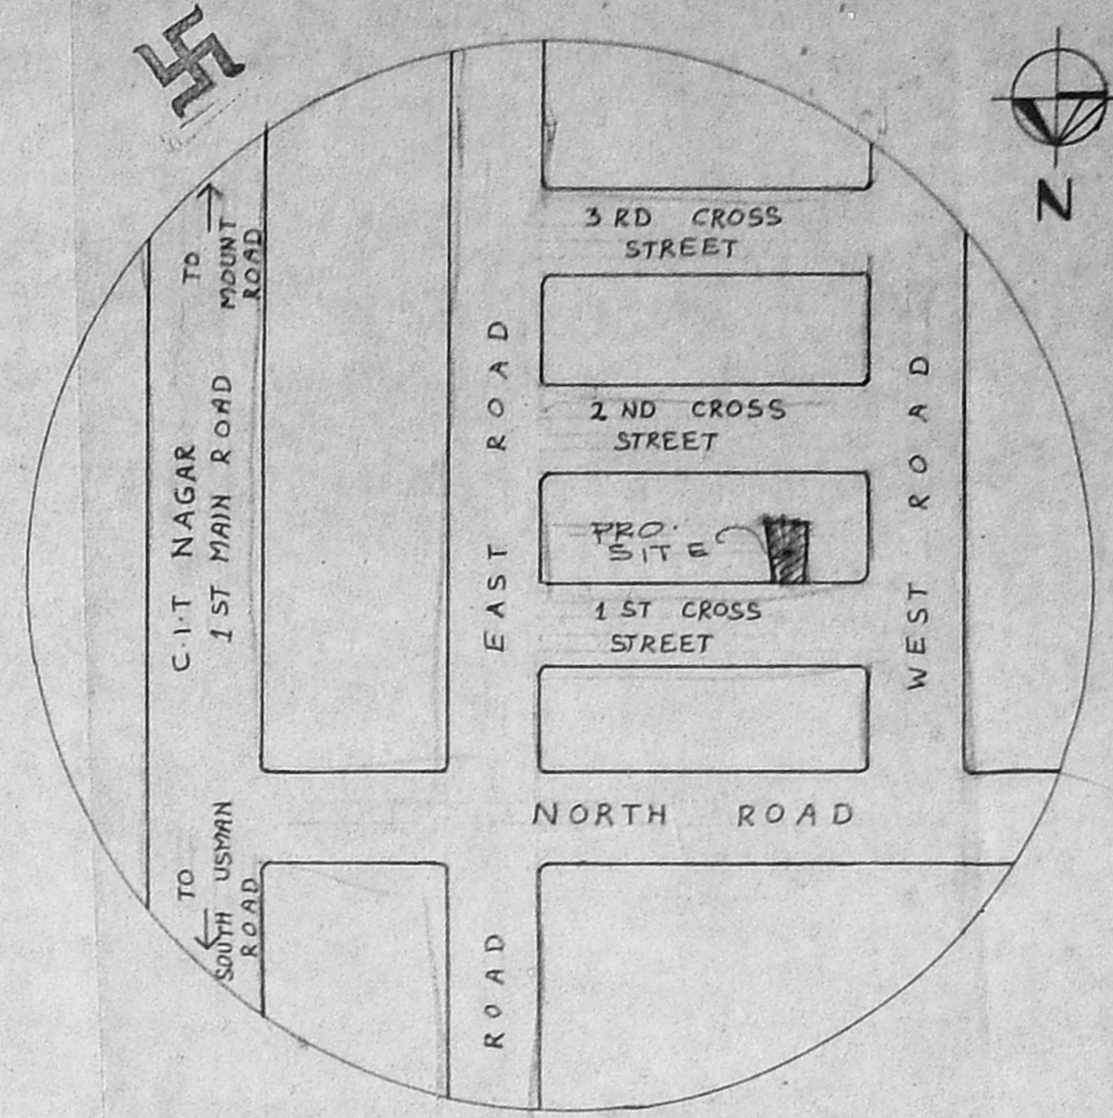


KEY PLAN (NOT TO SCALE)

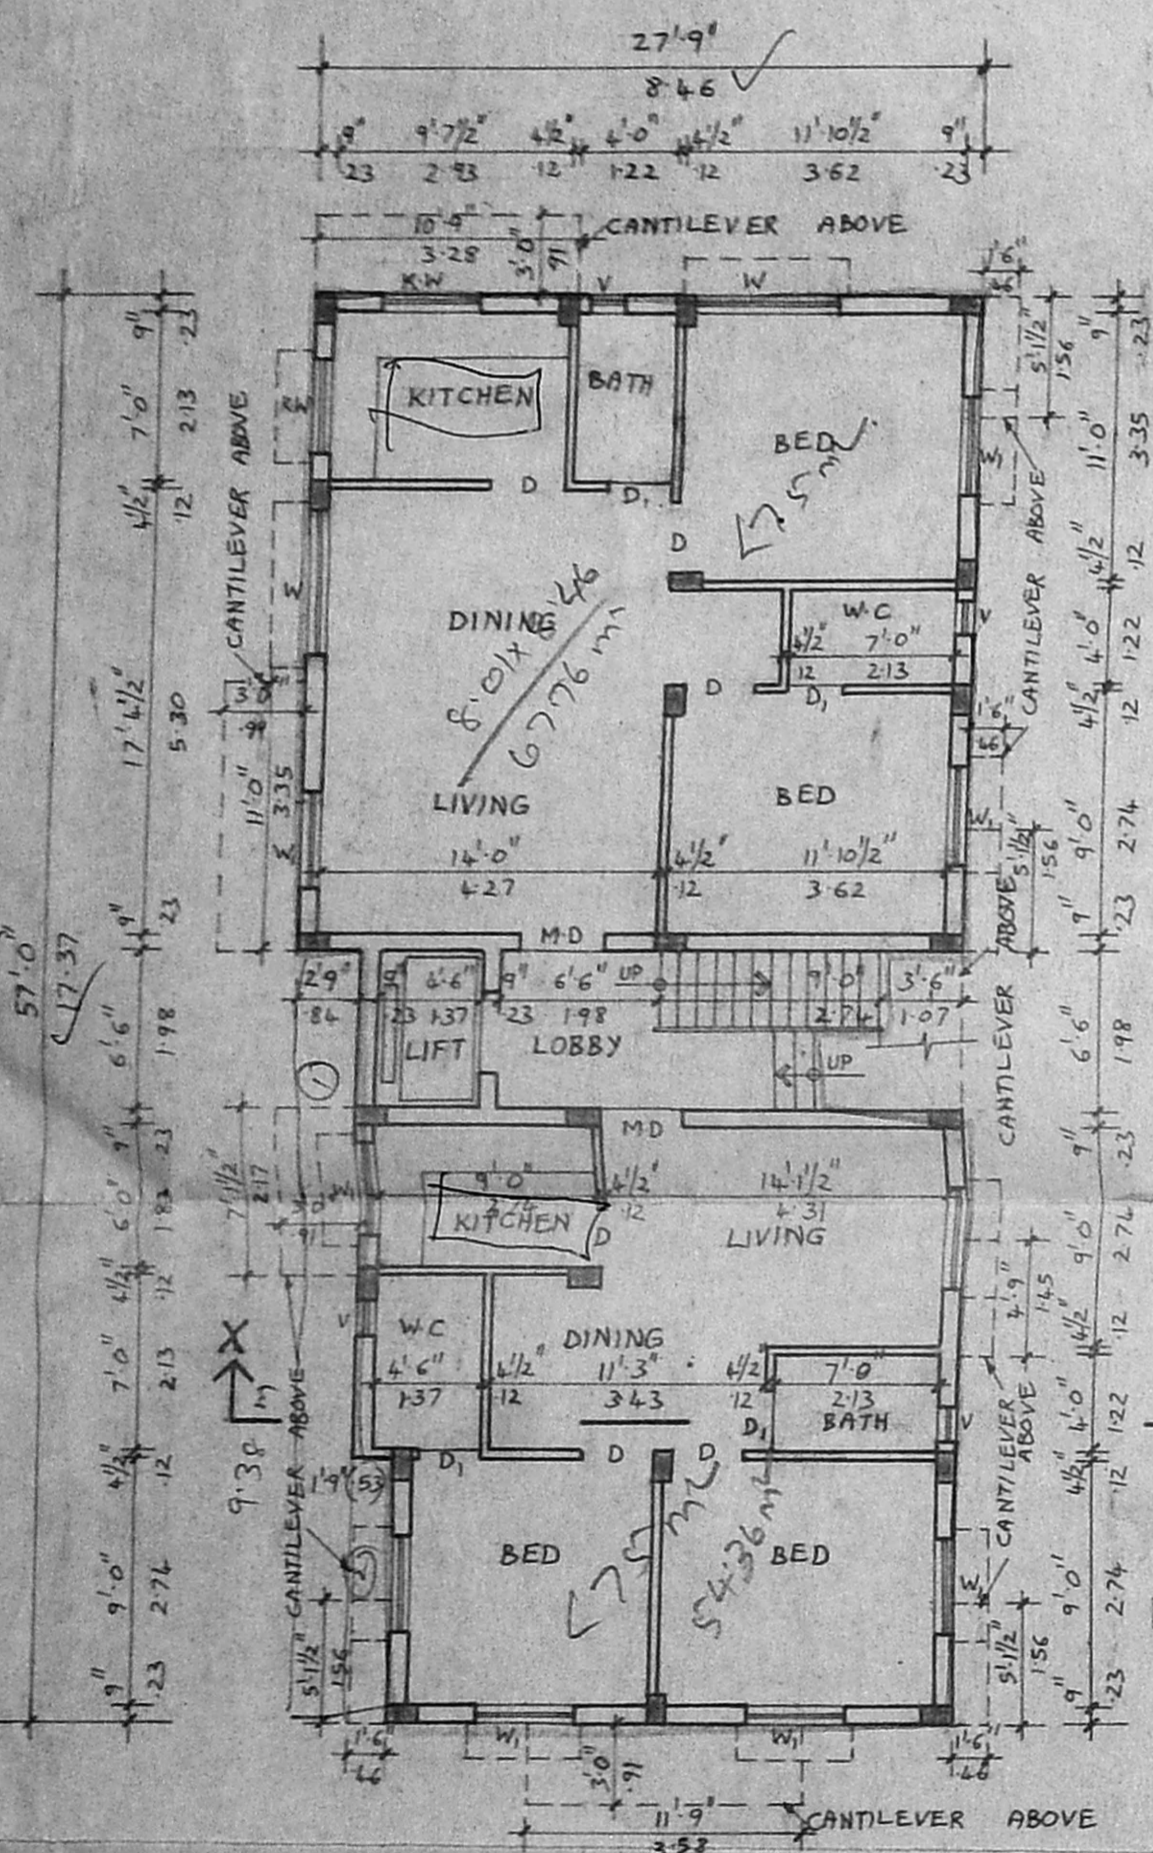


GROUND FLOOR PLAN

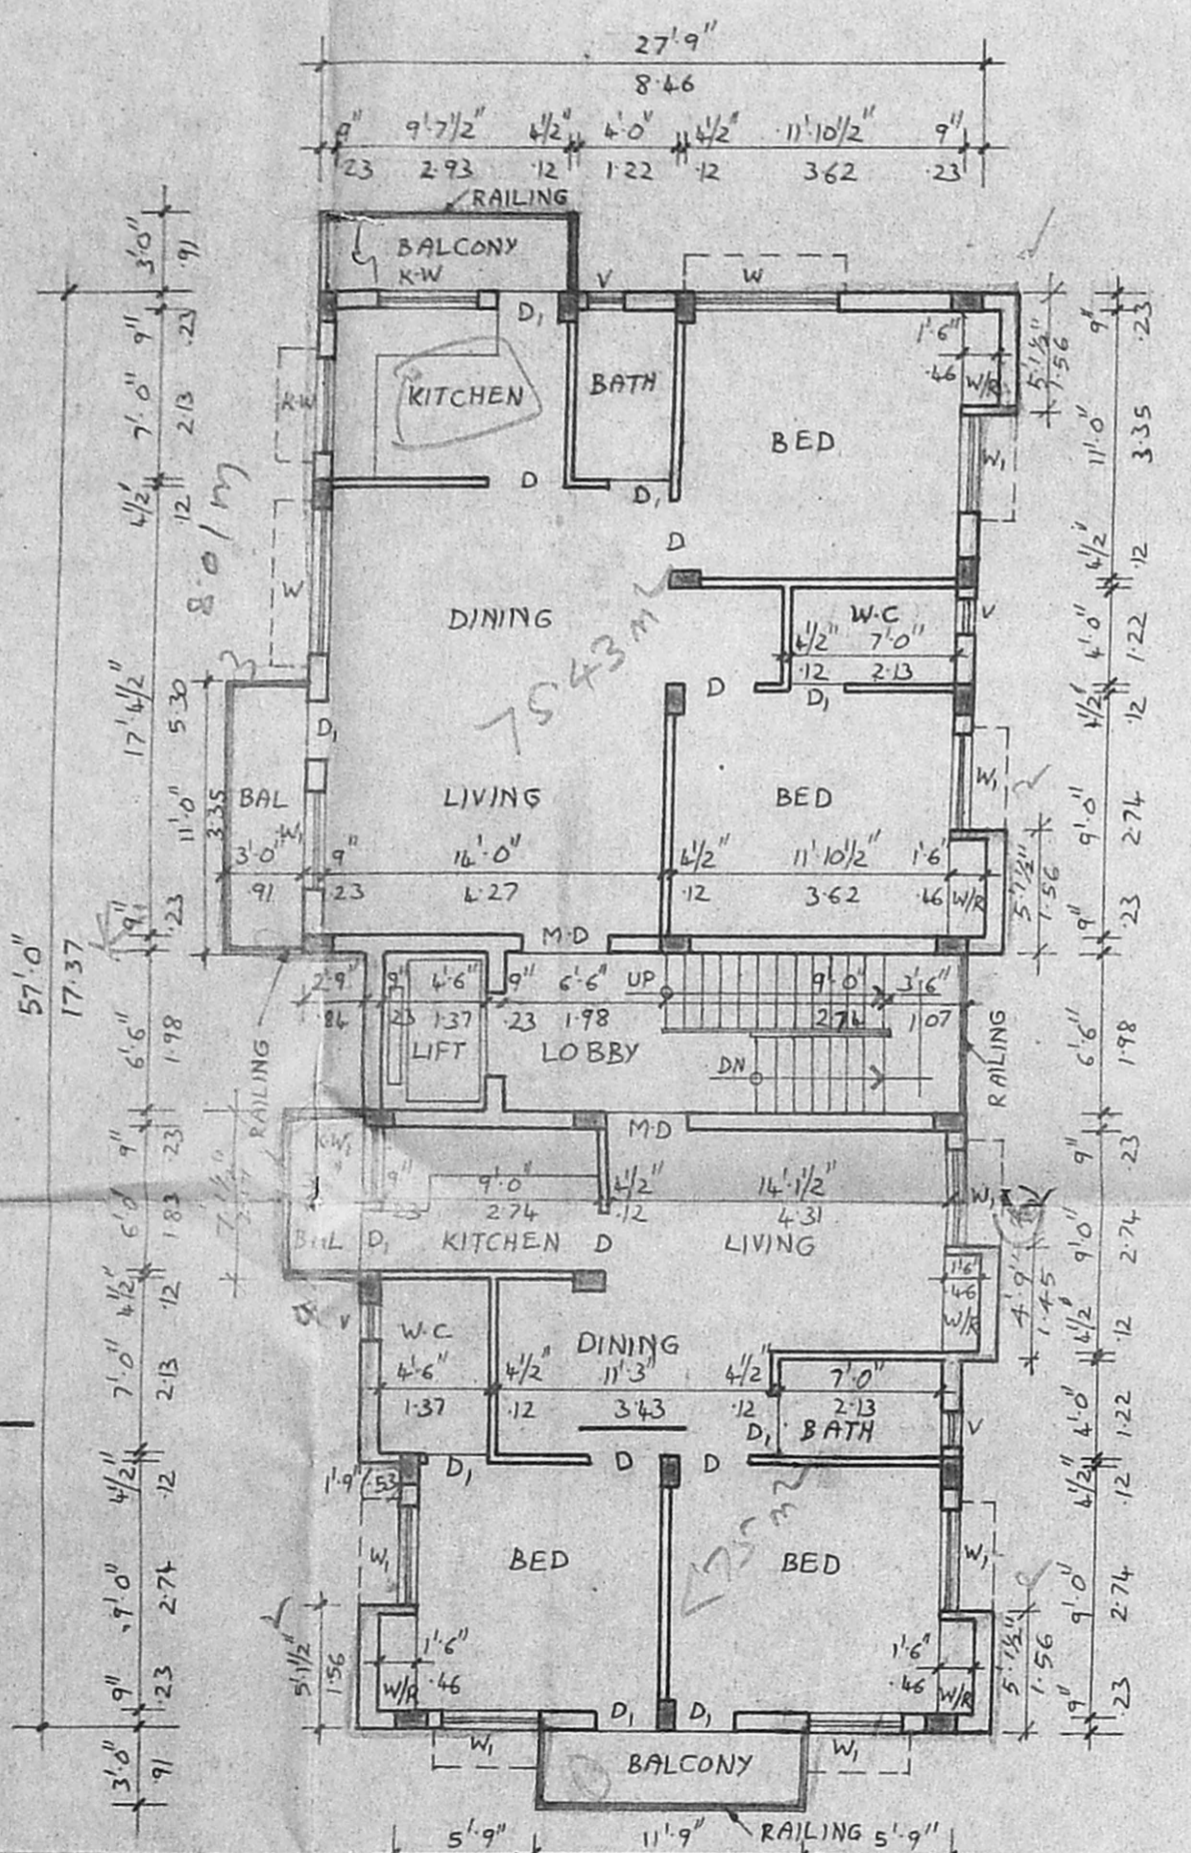


TYPICAL FLOOR PLAN (FIRST, SECOND AND THIRD FLOORS)

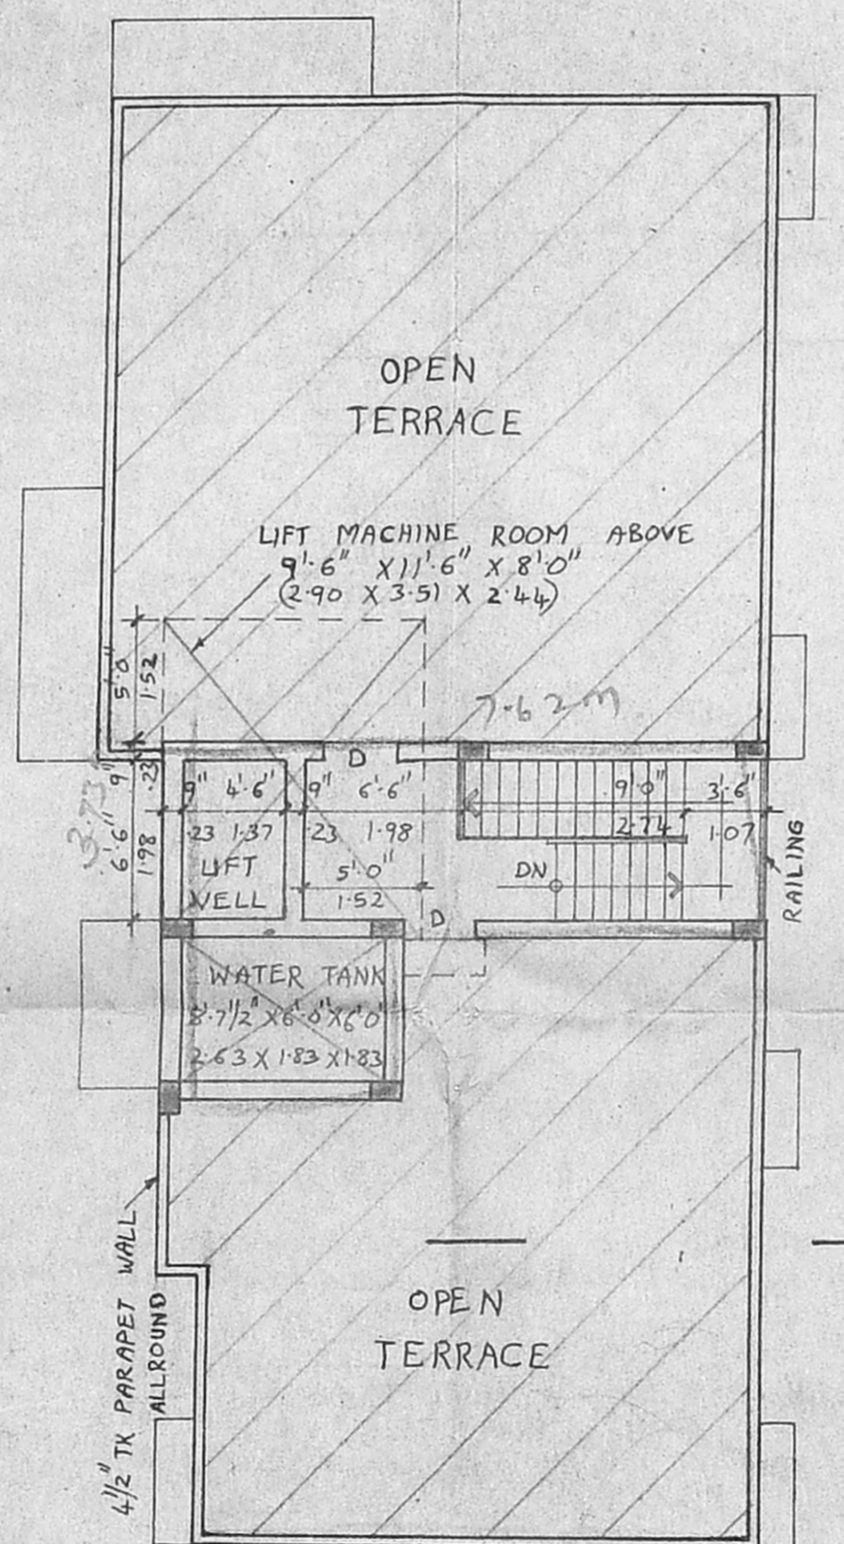


TERRACE FLOOR PLAN

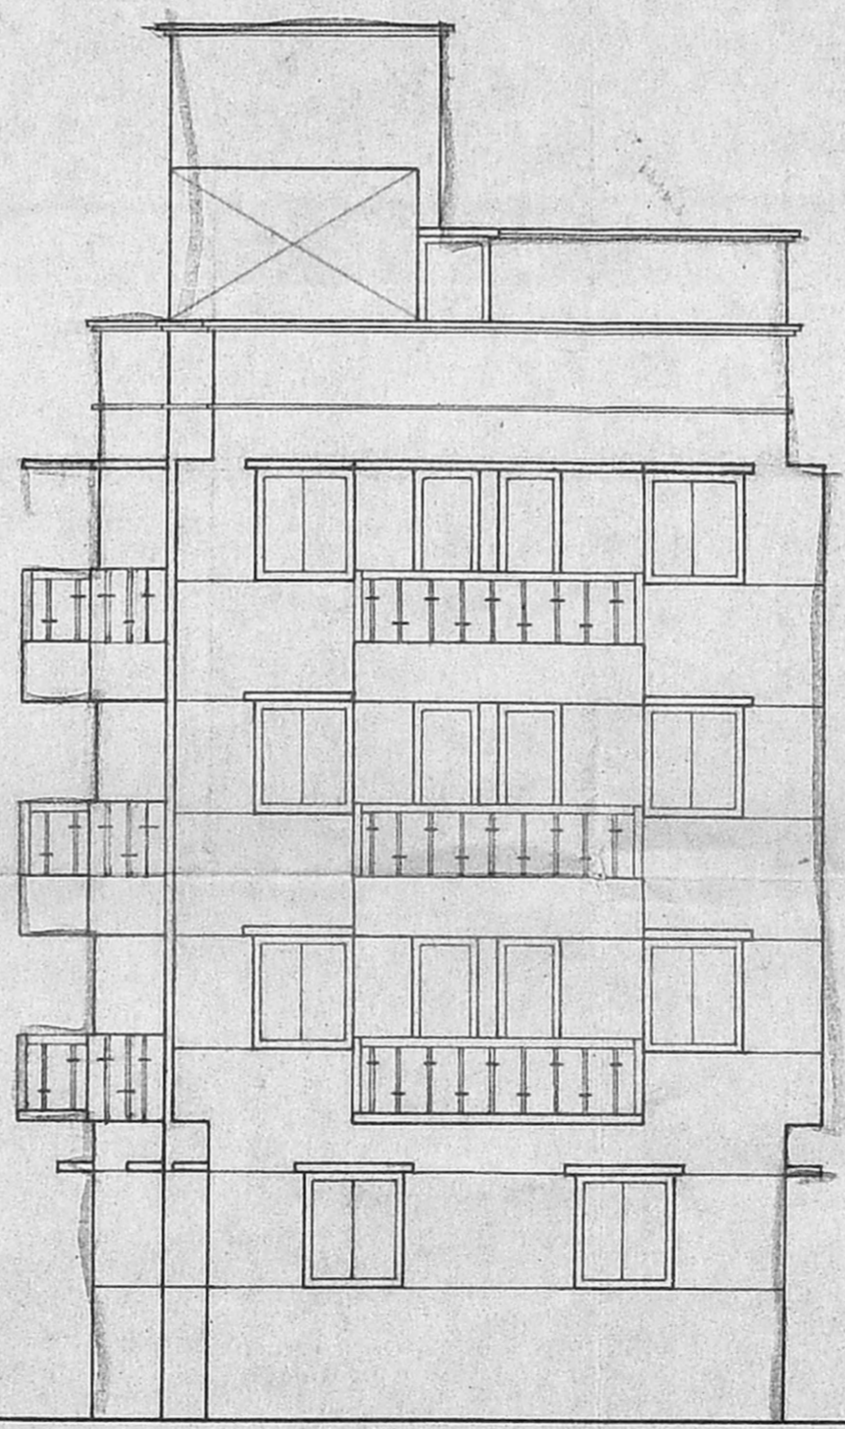

FRONT ELEVATION

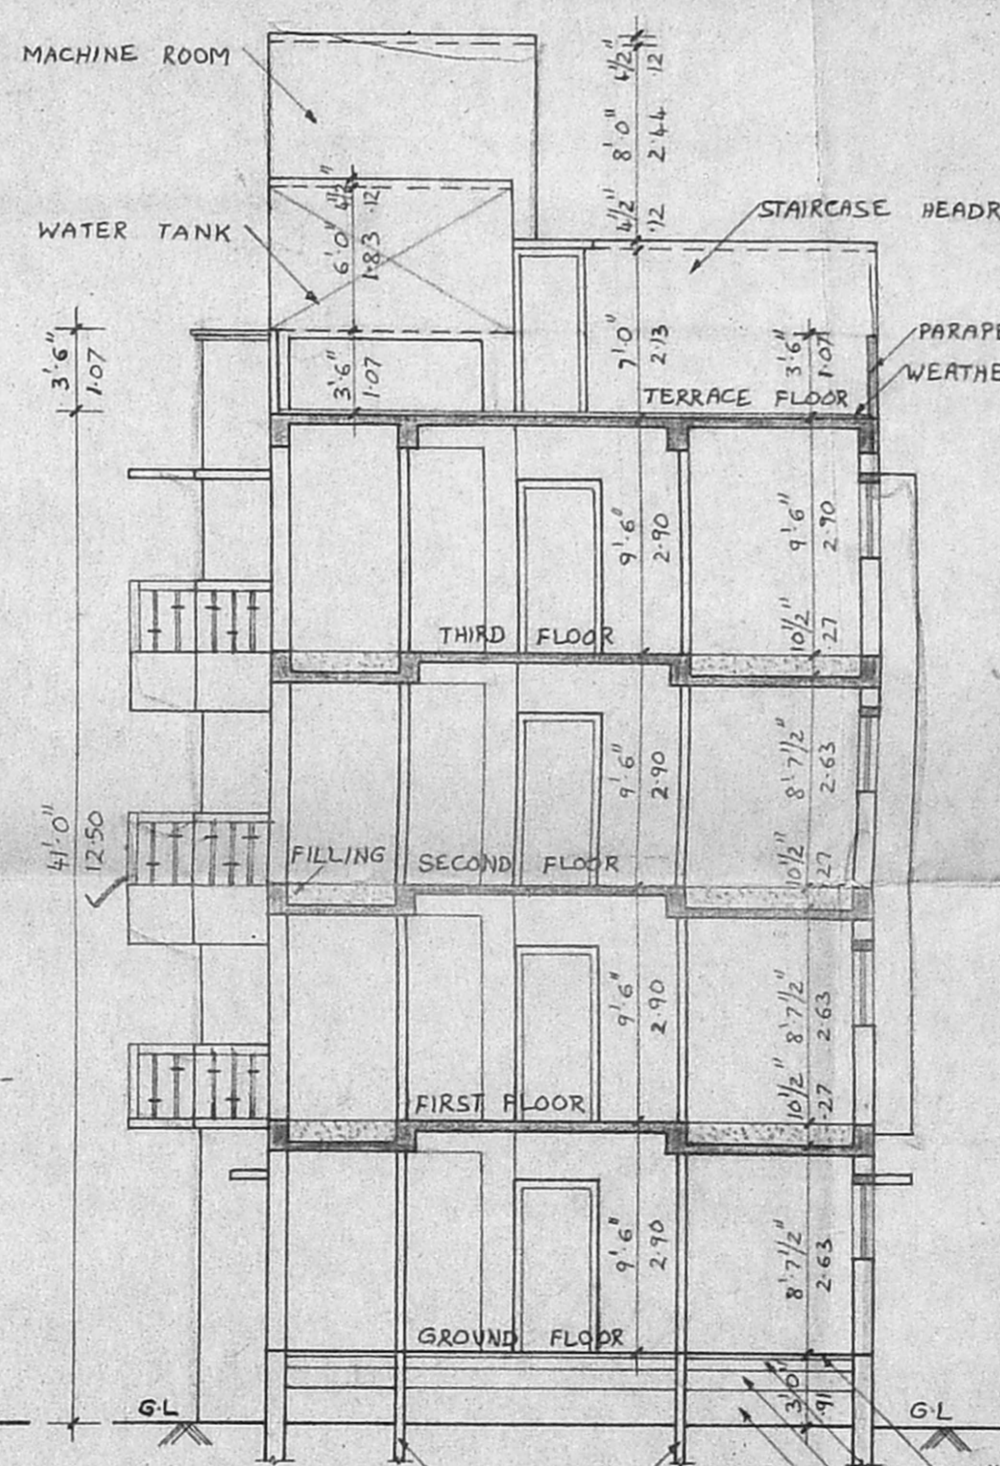

SECTION X-X

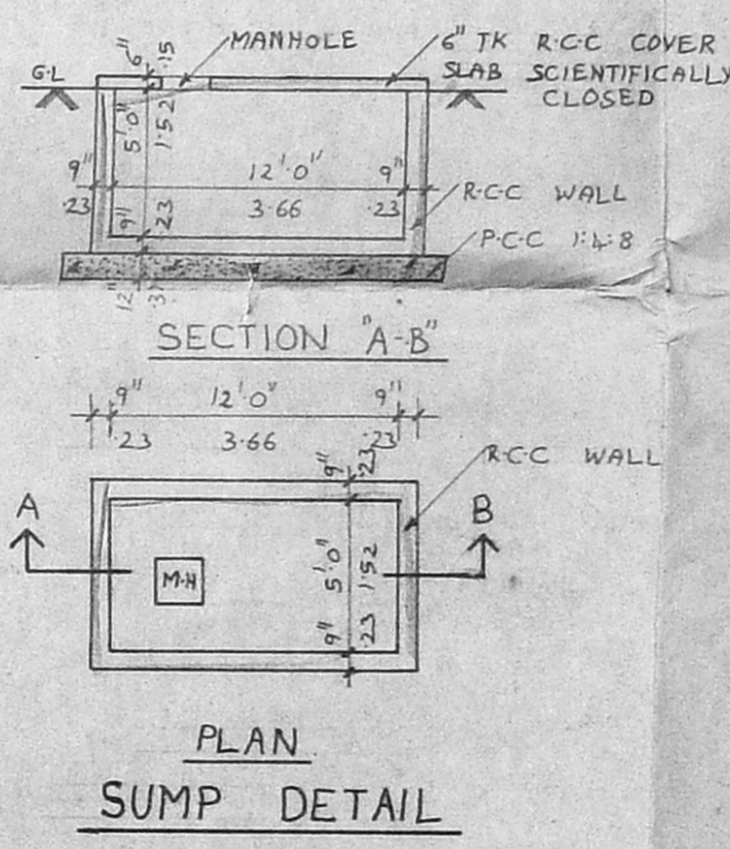

SUMP DETAIL

PROPOSED RESIDENTIAL FLATS AT PLOT NO 263A, DOOR NO 17 I CROSS STREET WEST C.I.T. NAGAR CHENNAI BLOCK NO: 15
 CINDIA/DT/19/NO. 1
 C.No. B/1/1126/99
 FOR MR. D. NARASIMAN
 P.A.

AREA DETAILS:

	AP.	SQ.FT.	SQM.	DP.
GROUND FLOOR AREA		1420.13	137.56	
FIRST FLOOR AREA		1639.88	152.40	
SECOND FLOOR AREA		1639.88	152.40	
THIRD FLOOR AREA		1639.88	152.40	
TOTAL AREA		6339.77	594.77	
SITE AREA		4319.20	420.00	
F.S.I. [15 TIMES]		6778.20	620.0	
SITE AREA AS ON SITE		4460.00	414.51	

SPECIFICATIONS:
 COLUMN FOOTING FOUNDATION LAID OVER THE SAND FILLING AND PCC 1:1.8 ALL COLUMNS ARE CONNECTED WITH PLINTH BEAMS AND ROOF BEAMS, PCC 1:1.8 LAID OVER THE SAND FILLING FOR MOSAIC FLOORING BRICKWORK IN BASEMENT AND SUPER STRUCTURE WITH CEMENT 1:5 MIX RCC 1:2:4 MIXED LINTEL LAID OVER THE DOORS, WINDOWS AND OPENINGS ALL WALLS AND CEILINGS ARE PLASTERED WITH CEMENT MORTAR 1:5 MIX JOINERIES ARE MADE IN STEEL OR FIRST CLASS TEAK WOOD ROOF COVERED BY RCC 1:2:4 MIX FLAT SLAB PARAPET LAID AROUND THE BUILDING WEATHERING COURSE LAID IN PROPER MIX AND SLOPE WITH WATER PROOFING COMPOUND.

SCHEDULE OF JOINERY:

MD - MAIN DOOR	3'-6" x 7'-0"	107 X 213
D - DOOR	3'-0" x 7'-0"	91 X 213
D ₁ - DOOR	2'-6" x 7'-0"	76 X 213
W - WINDOW	6'-0" x 4'-6"	183 X 137
W ₁ - WINDOW	4'-0" x 4'-6"	122 X 137
KW - KITCHEN WINDOW	4'-0" x 3'-6"	122 X 107
KW ₁ - KITCHEN WINDOW	3'-0" x 3'-6"	91 X 107
V - VENTILATOR	1'-6" x 3'-0"	46 X 91

COLOUR INDEX:

PROPOSED SITE	[Symbol]
SITE BOUNDARY LINE	[Symbol]
EXISTING ROAD	[Symbol]
SCALE: 1"=8'-0"	DATE:
DRAWN: B. PRABU	CHKD BY:

OWNER:
 (P.A. HOLDER)

LICENSED SURVEYOR:
 K. SELVAM, B.E., AMIE, C.Engg (I), A.I.C.E., Consulting Civil Engineer, Chartered Engineer, Approved Valuer, Licensed Surveyor, Class-1, Reg. No: 319, 98-99, Corporation of Chennai & Assistant Municipality No. 1/370, Magapattinam East, CHENNAI-600 050.