




ELEVATION

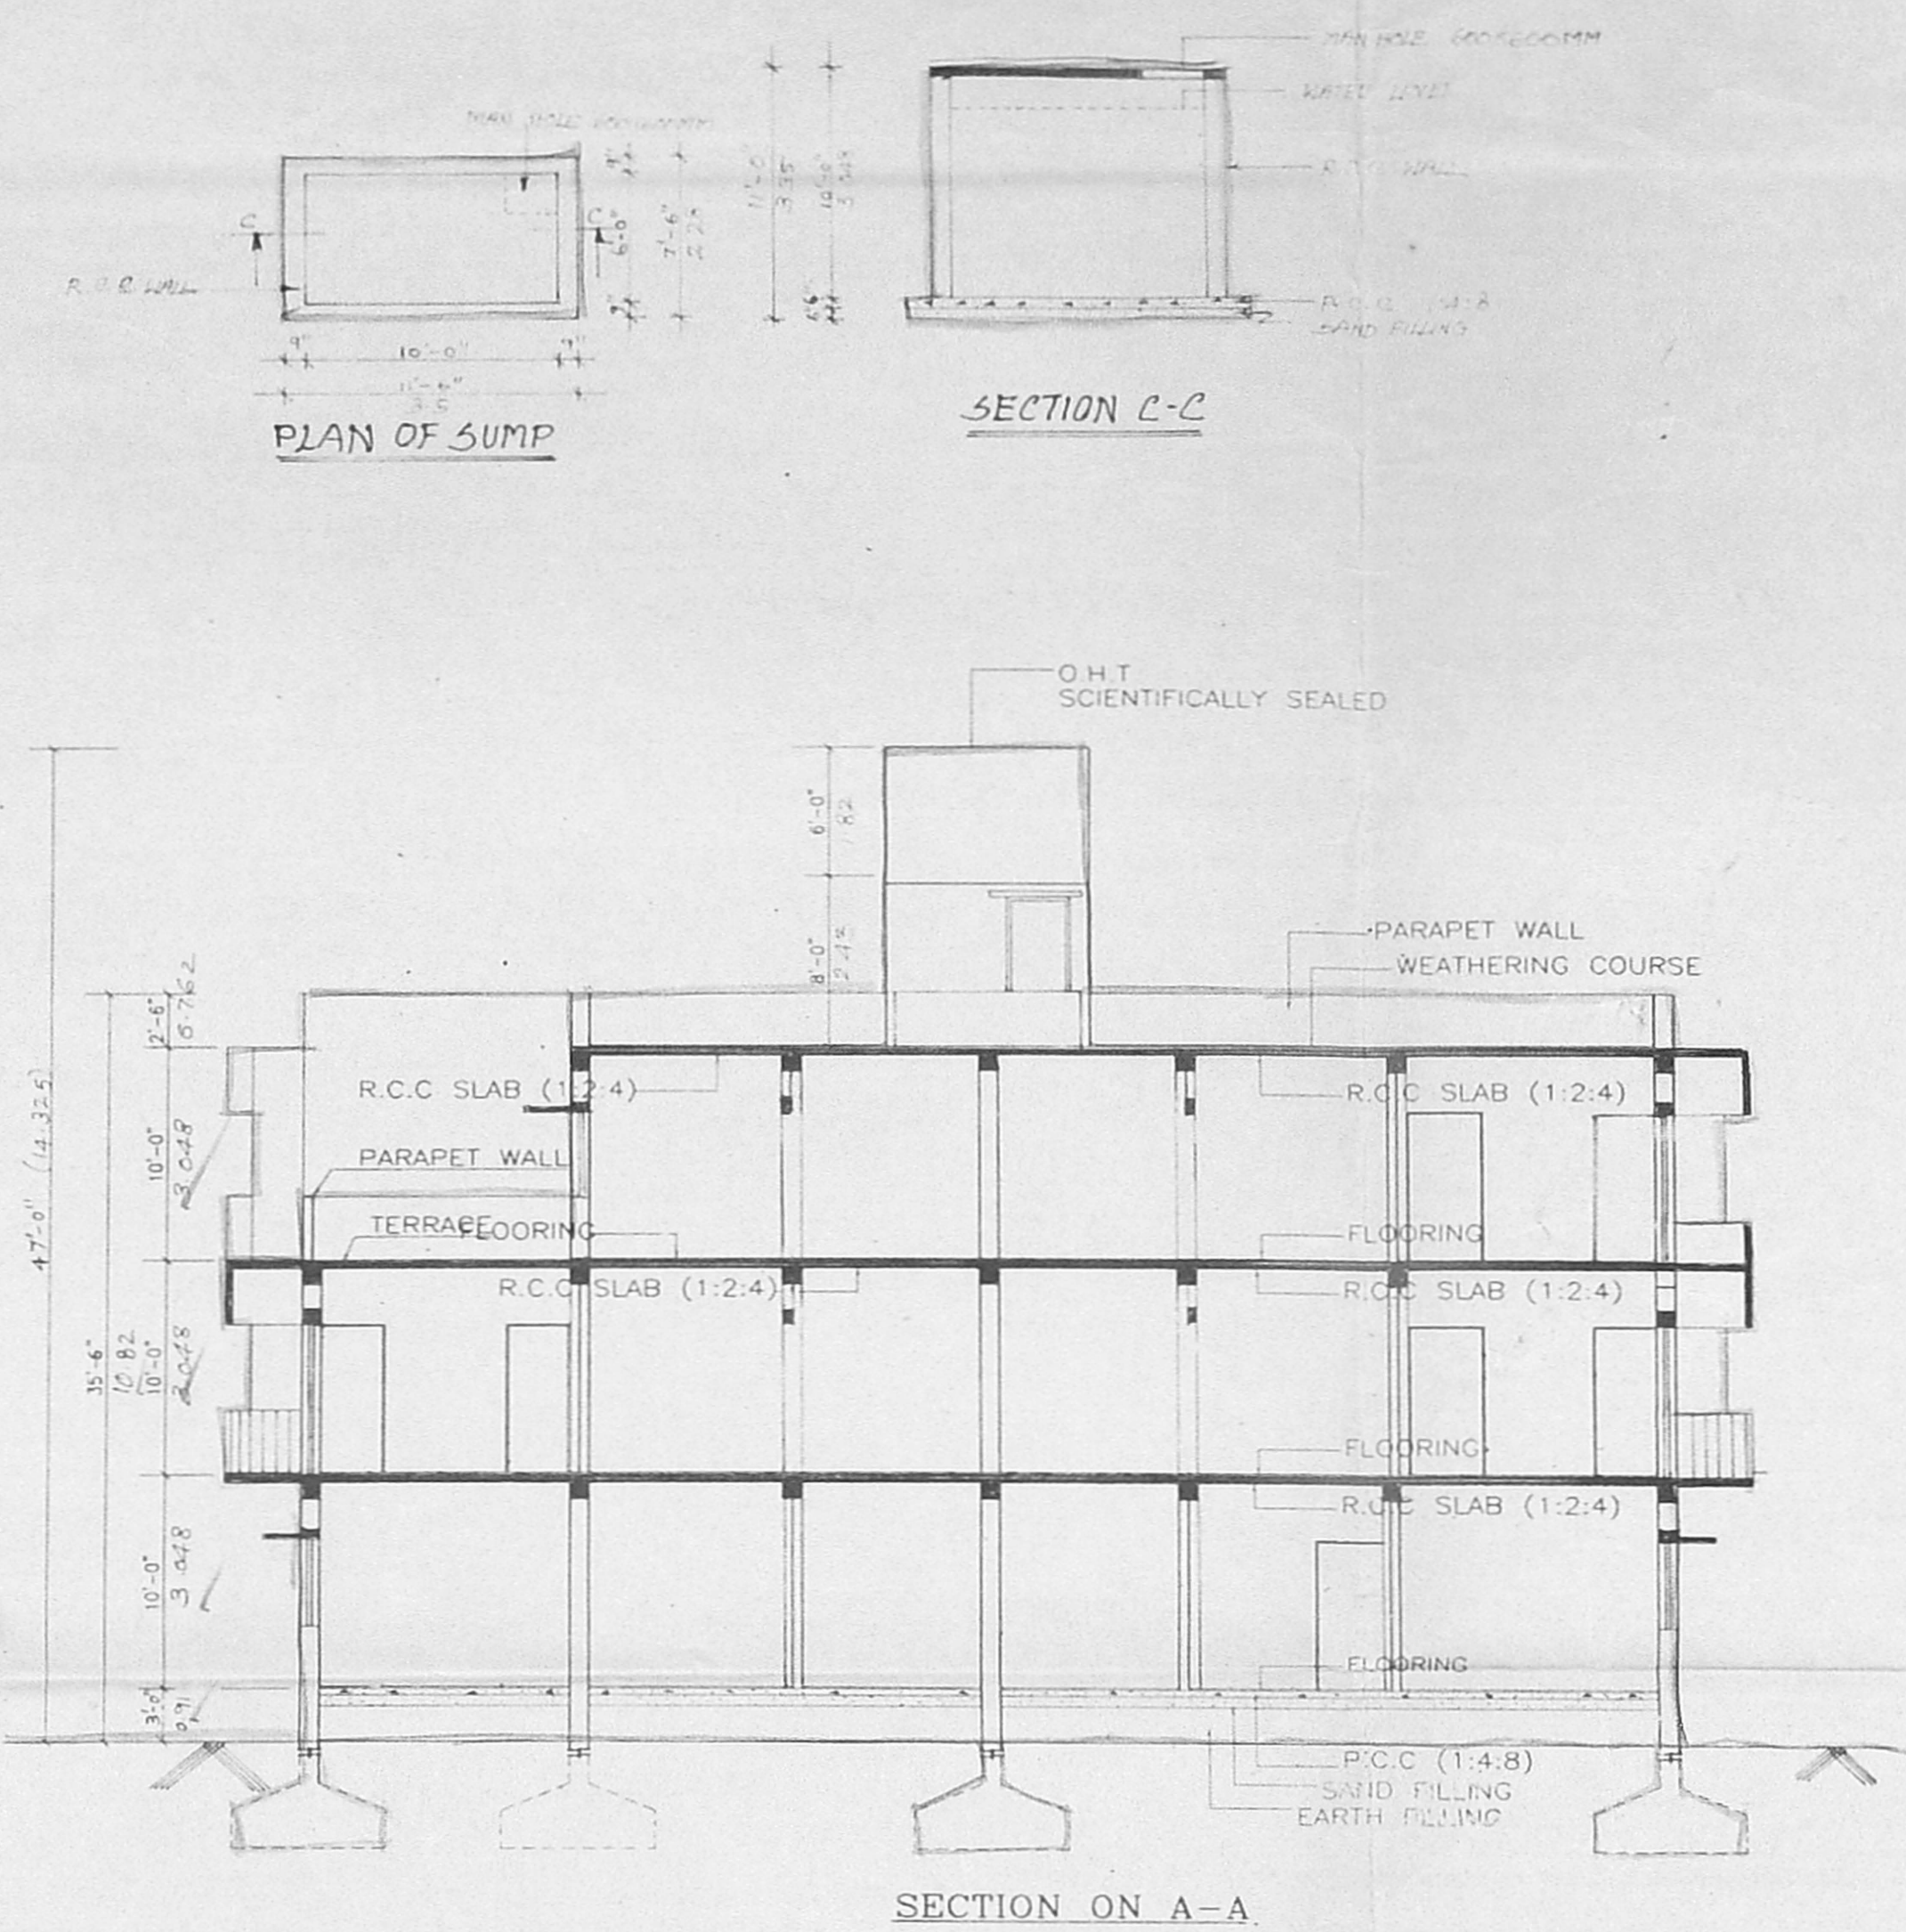


SECTION ON A-A

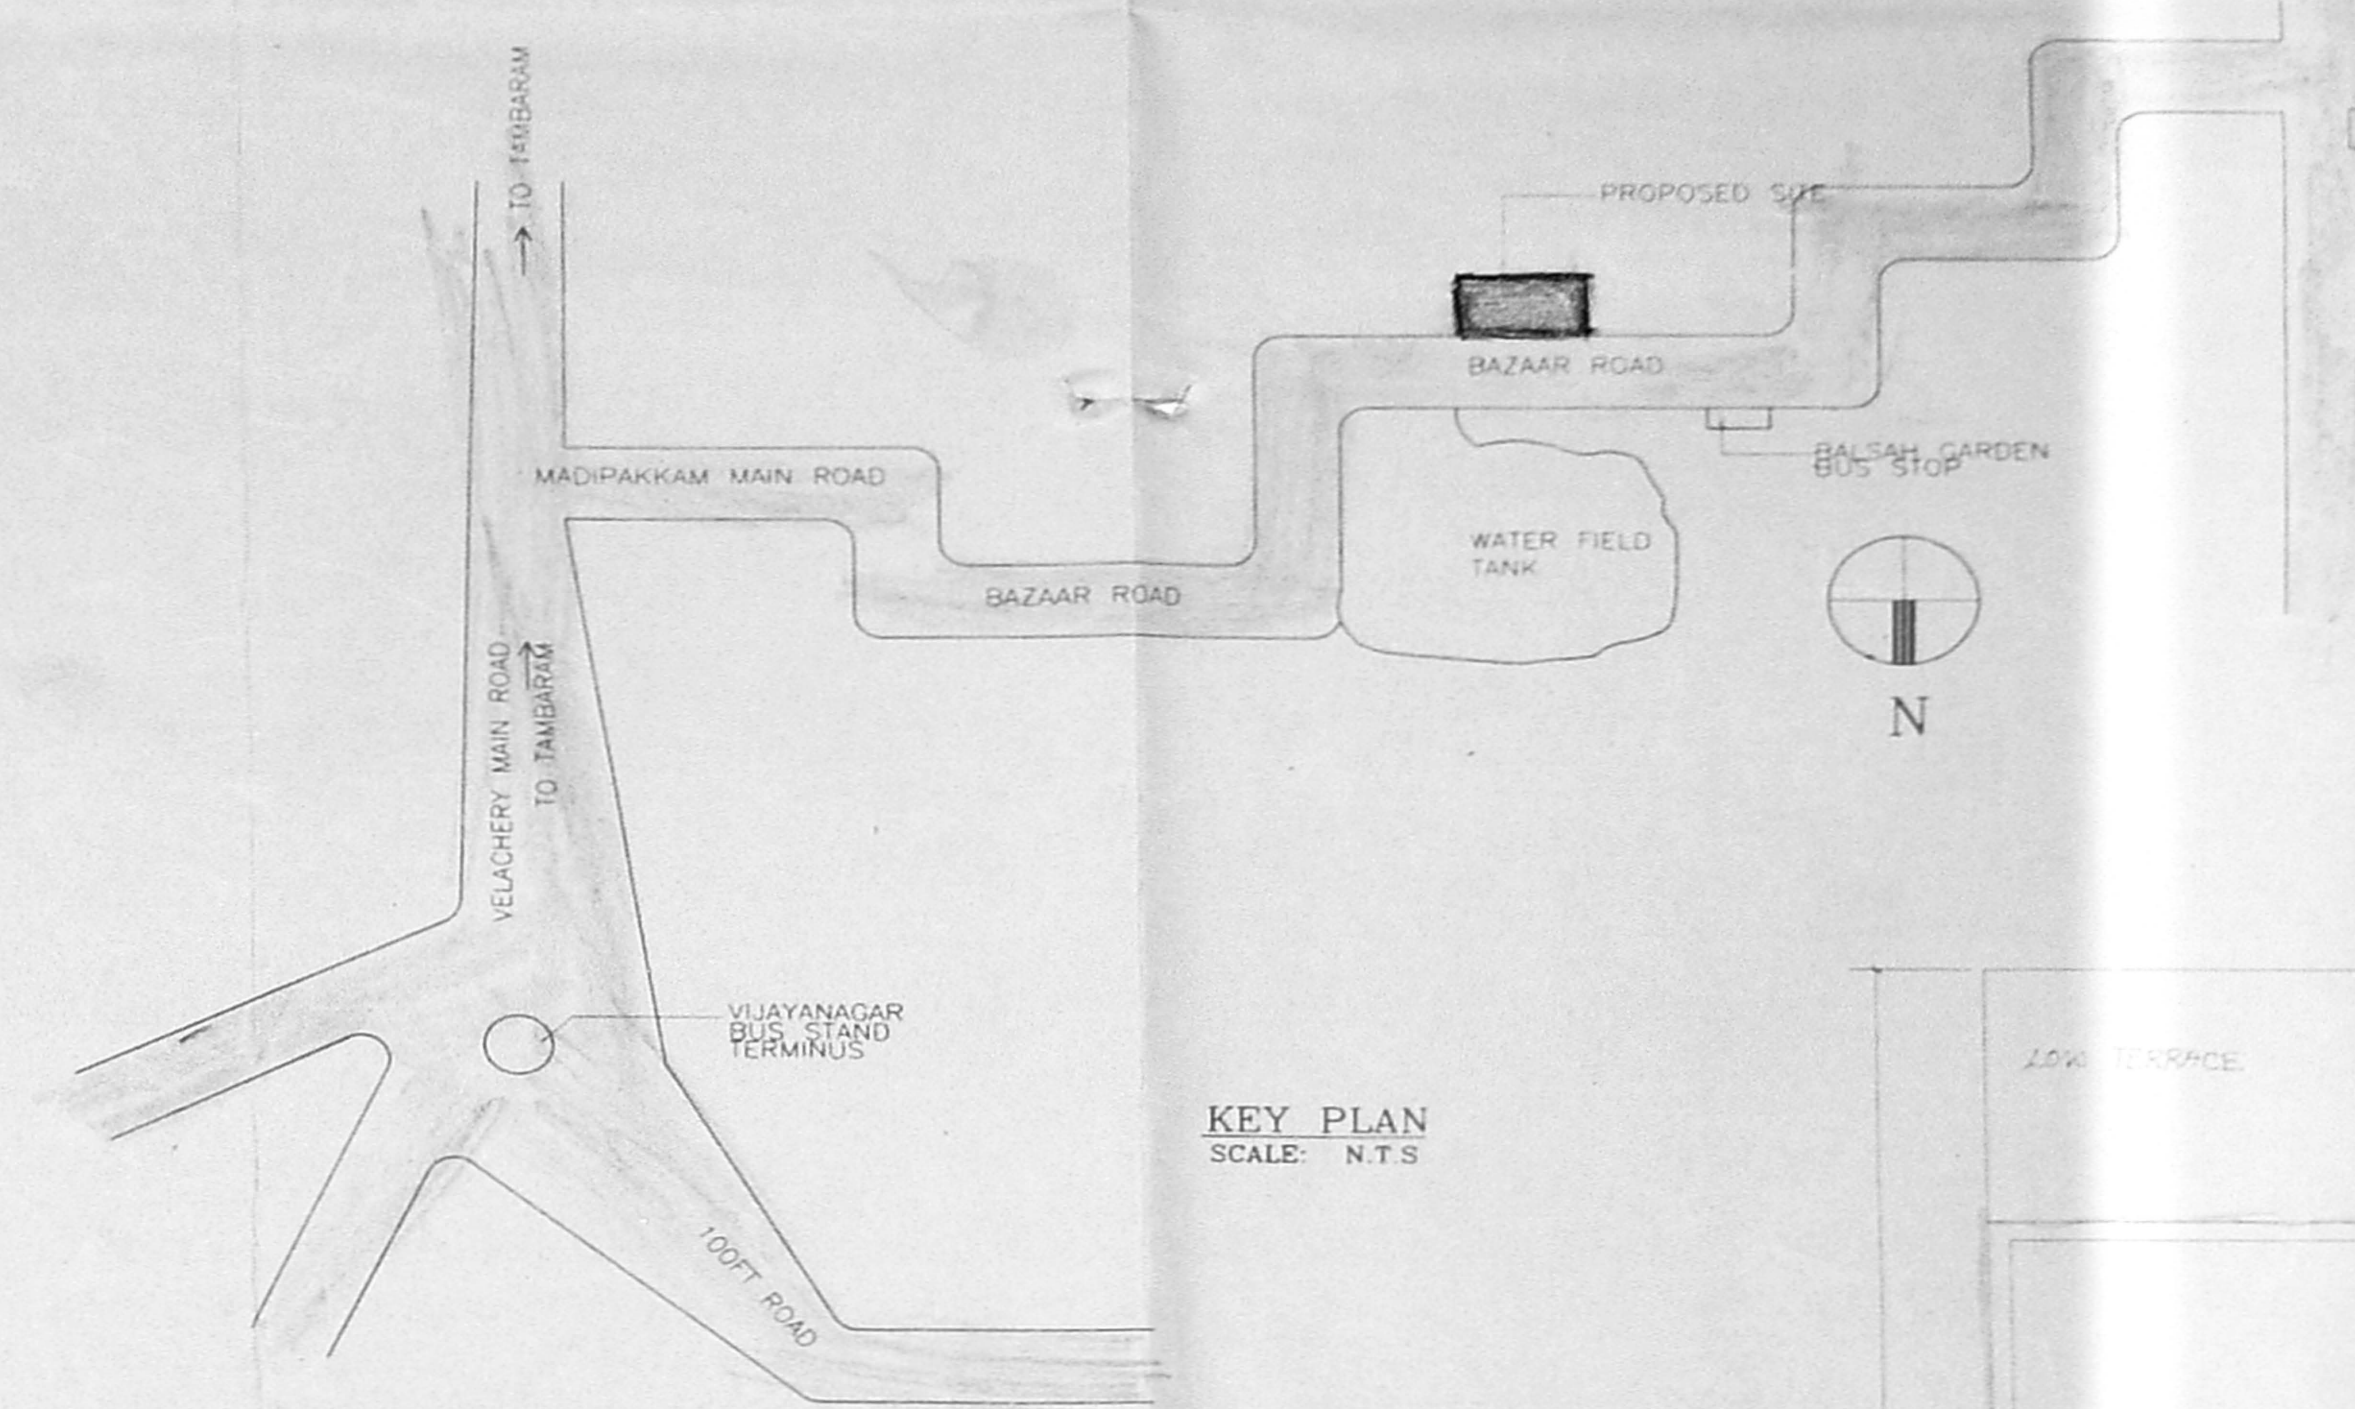

KEY PLAN
SCALE: N.T.S.

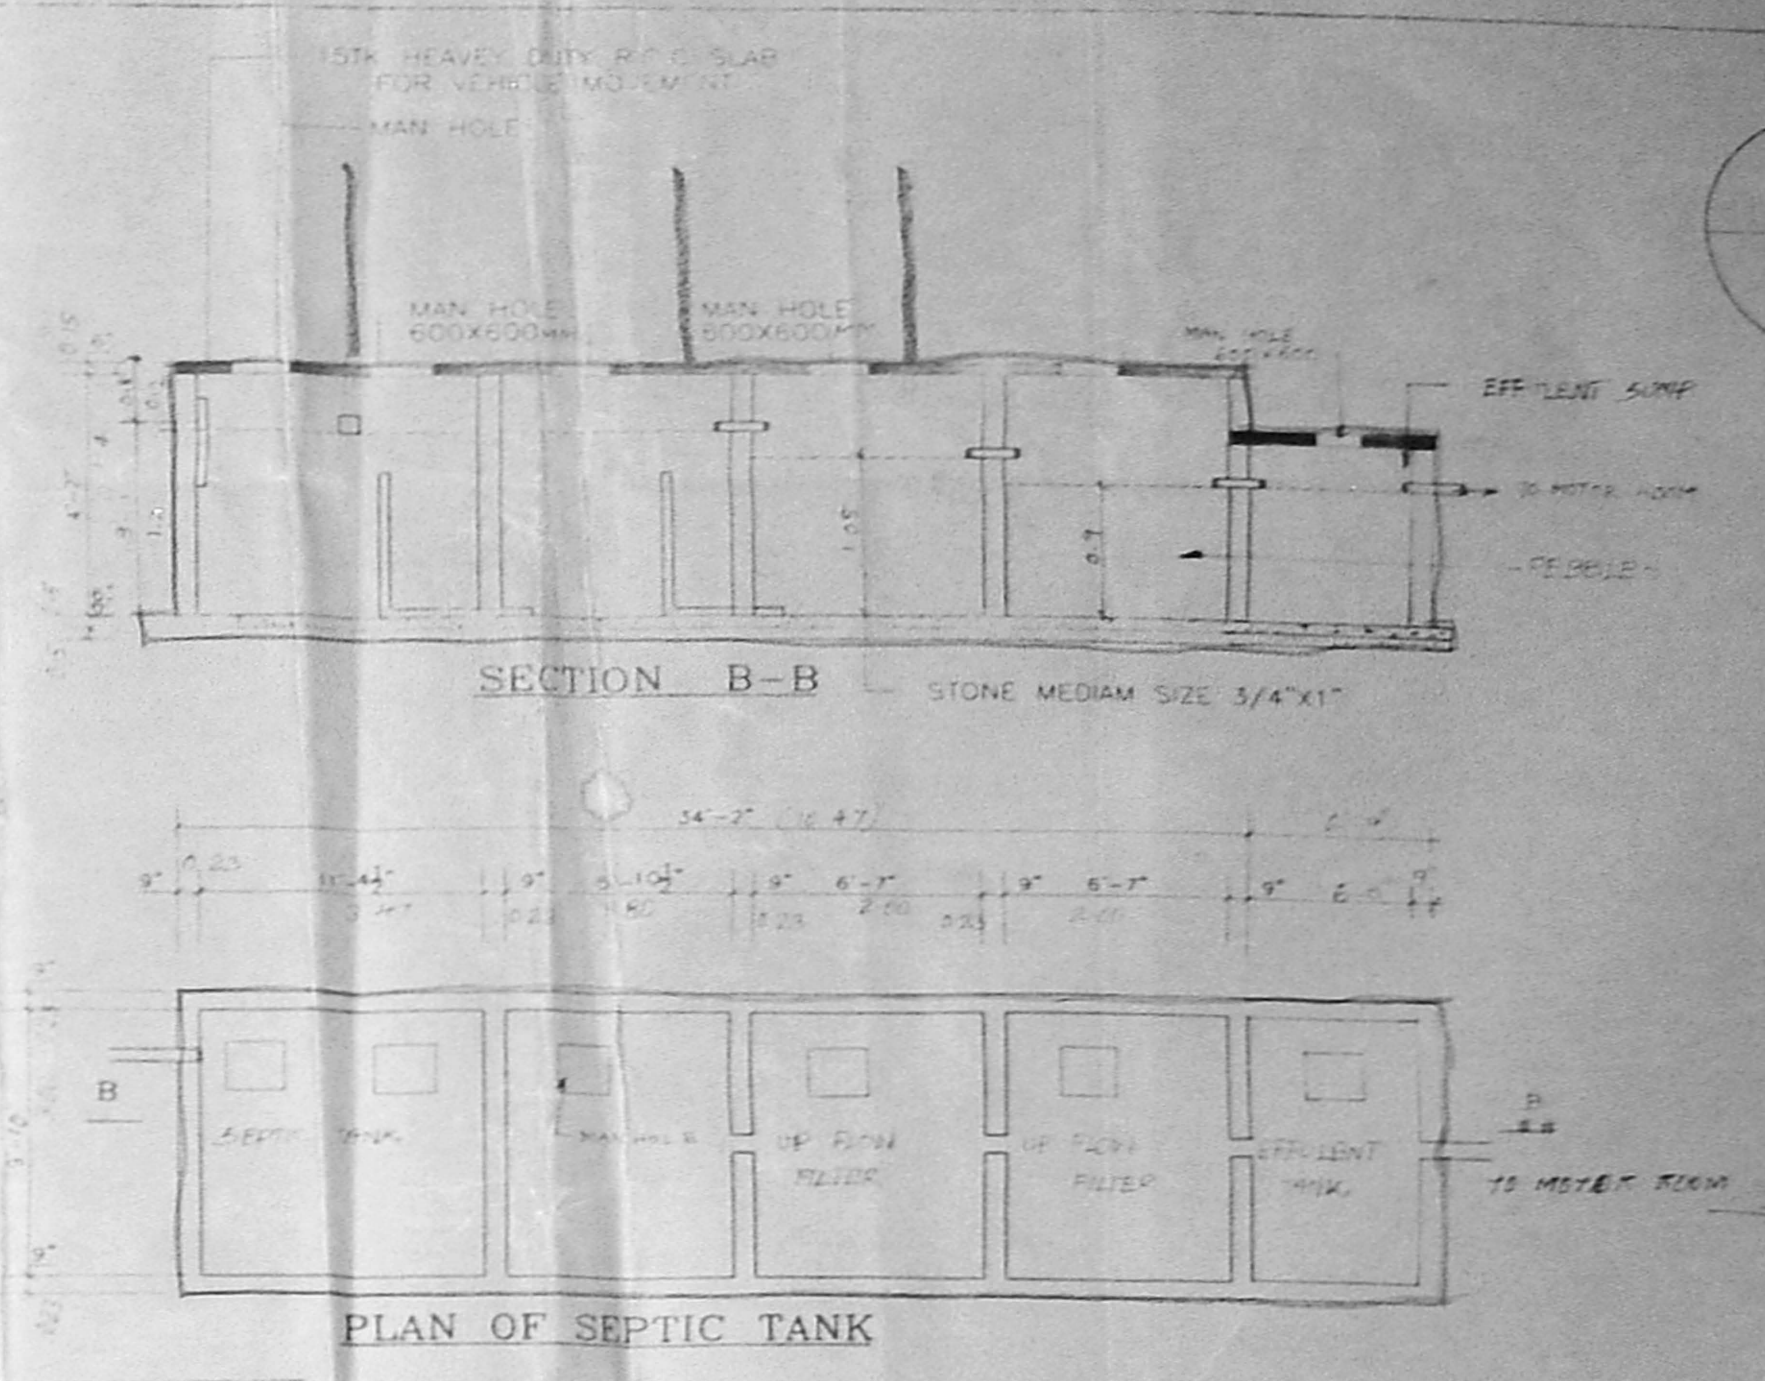


PLAN OF SEPTIC TANK

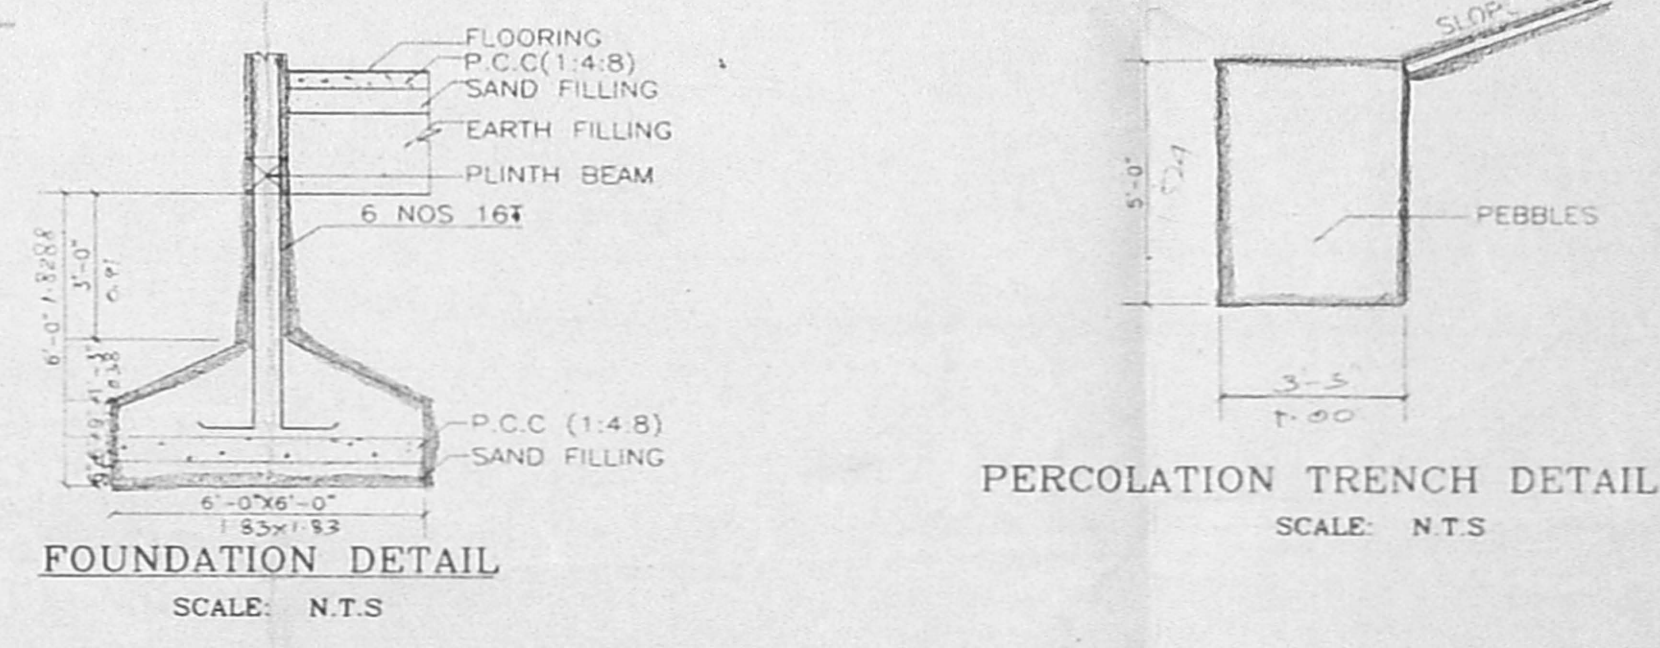


FOUNDATION DETAIL
SCALE: N.T.S.


PERCOLATION TRENCH DETAIL
SCALE: N.T.S.

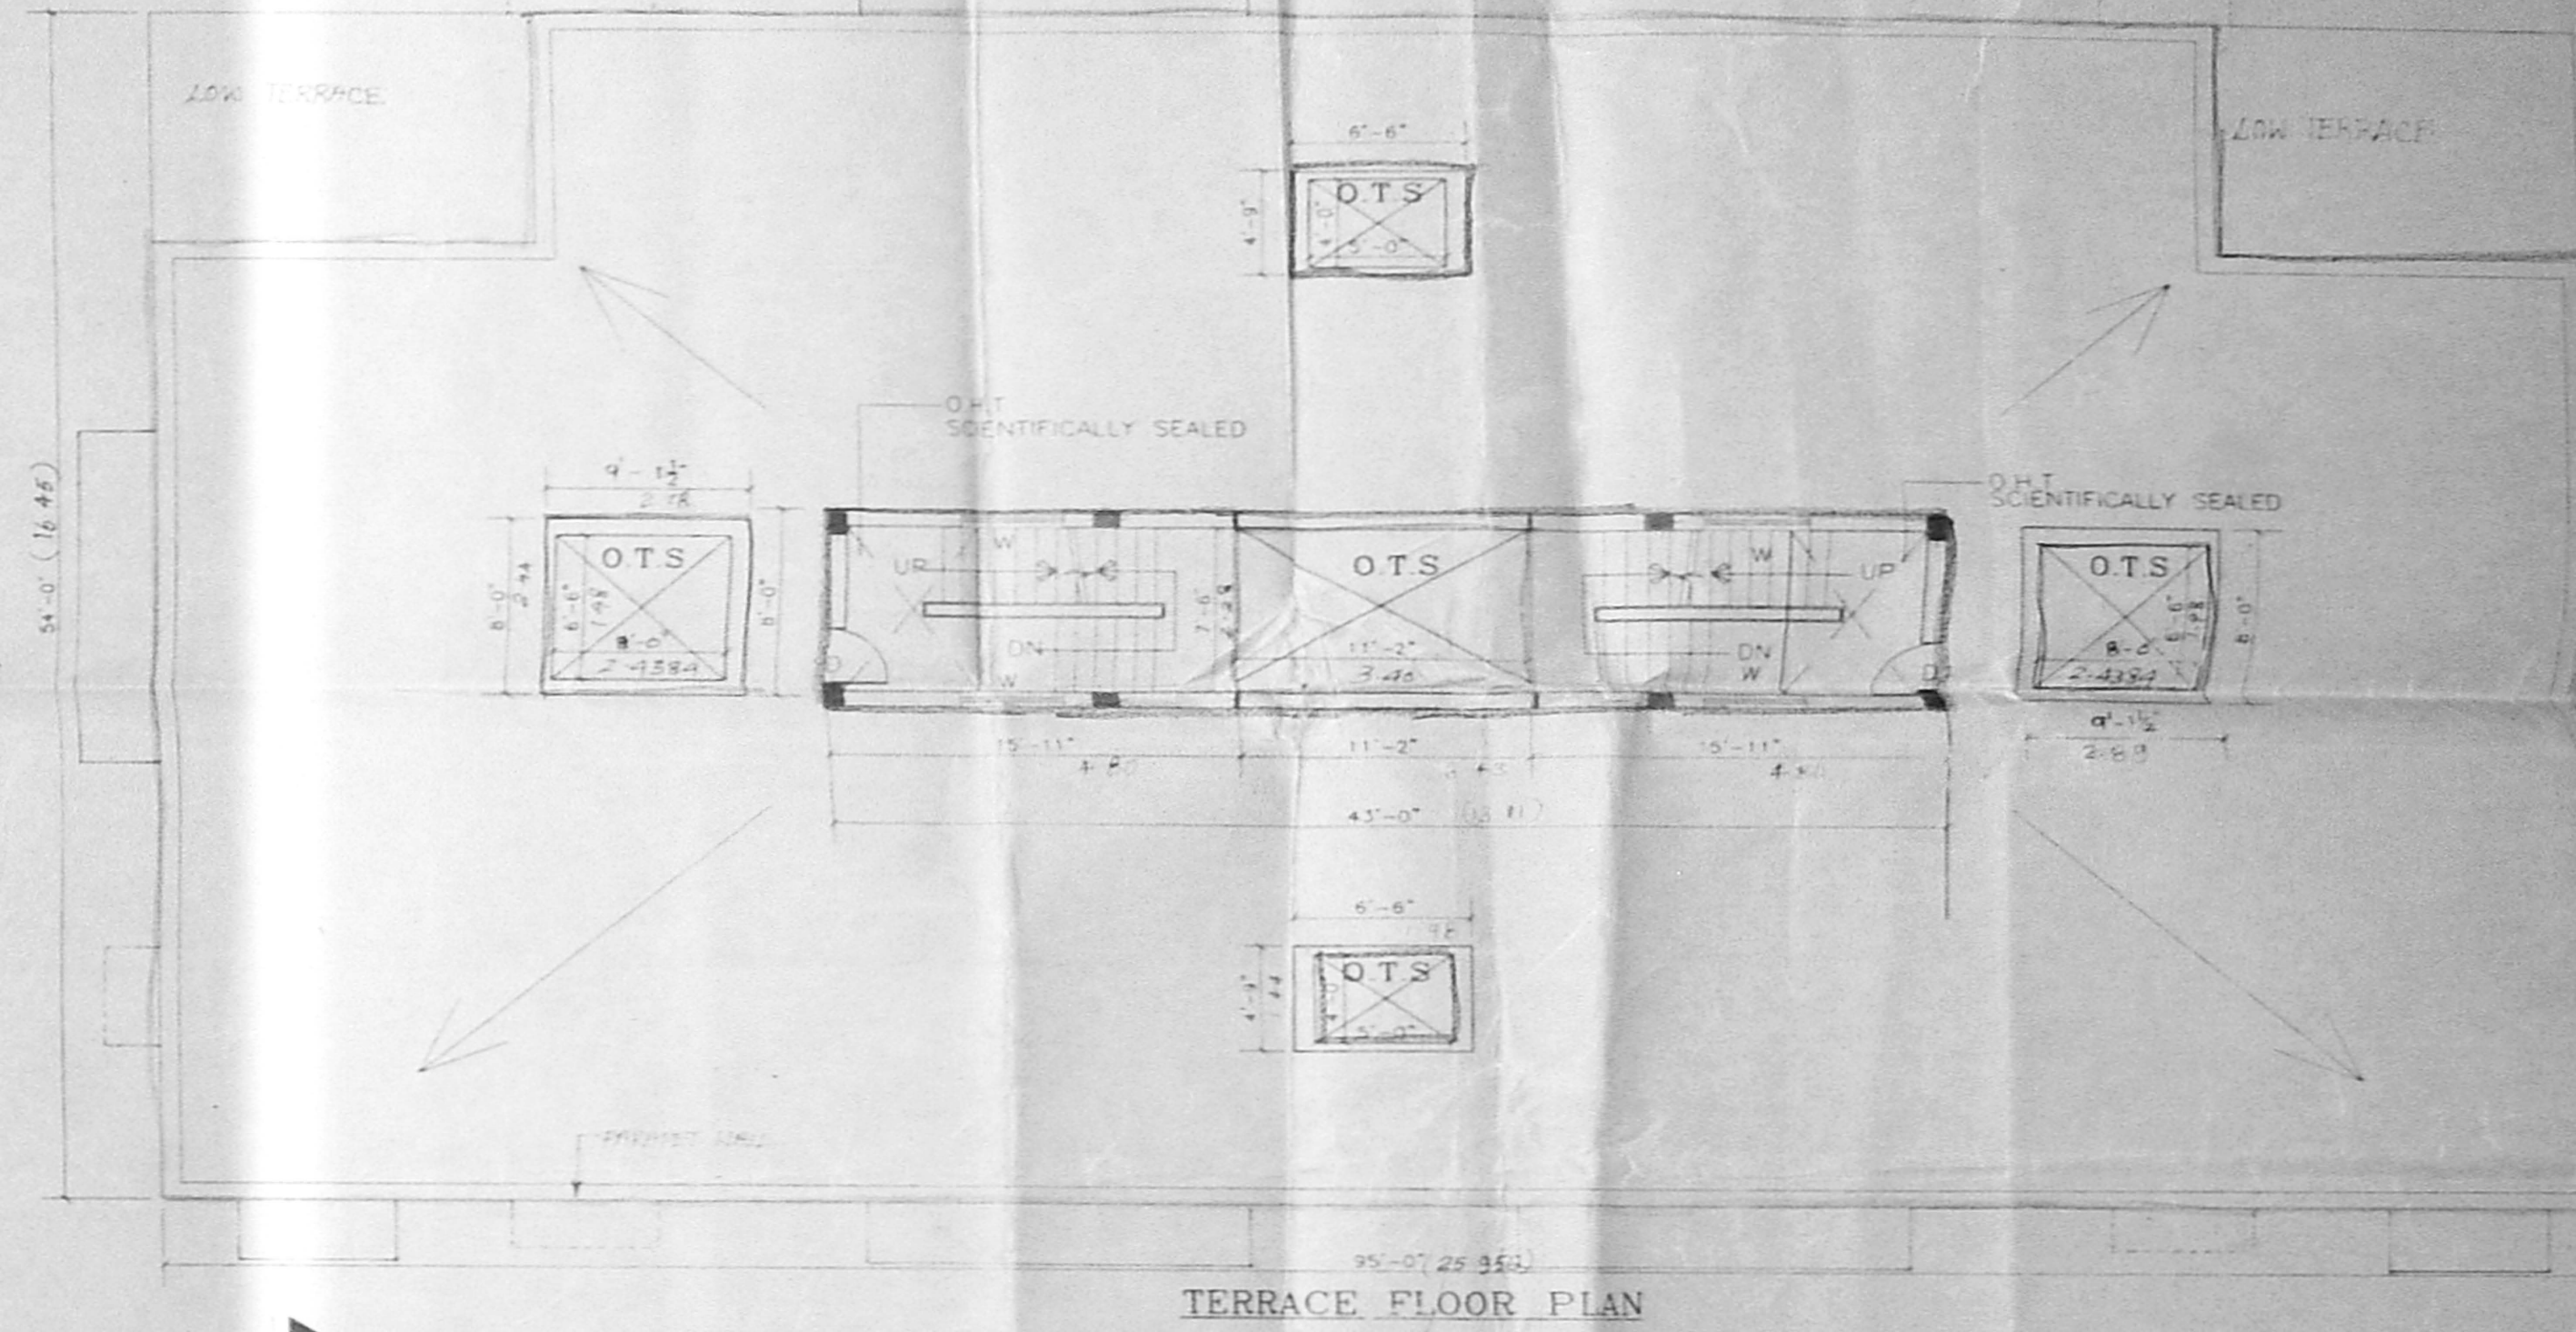

TERRACE FLOOR PLAN

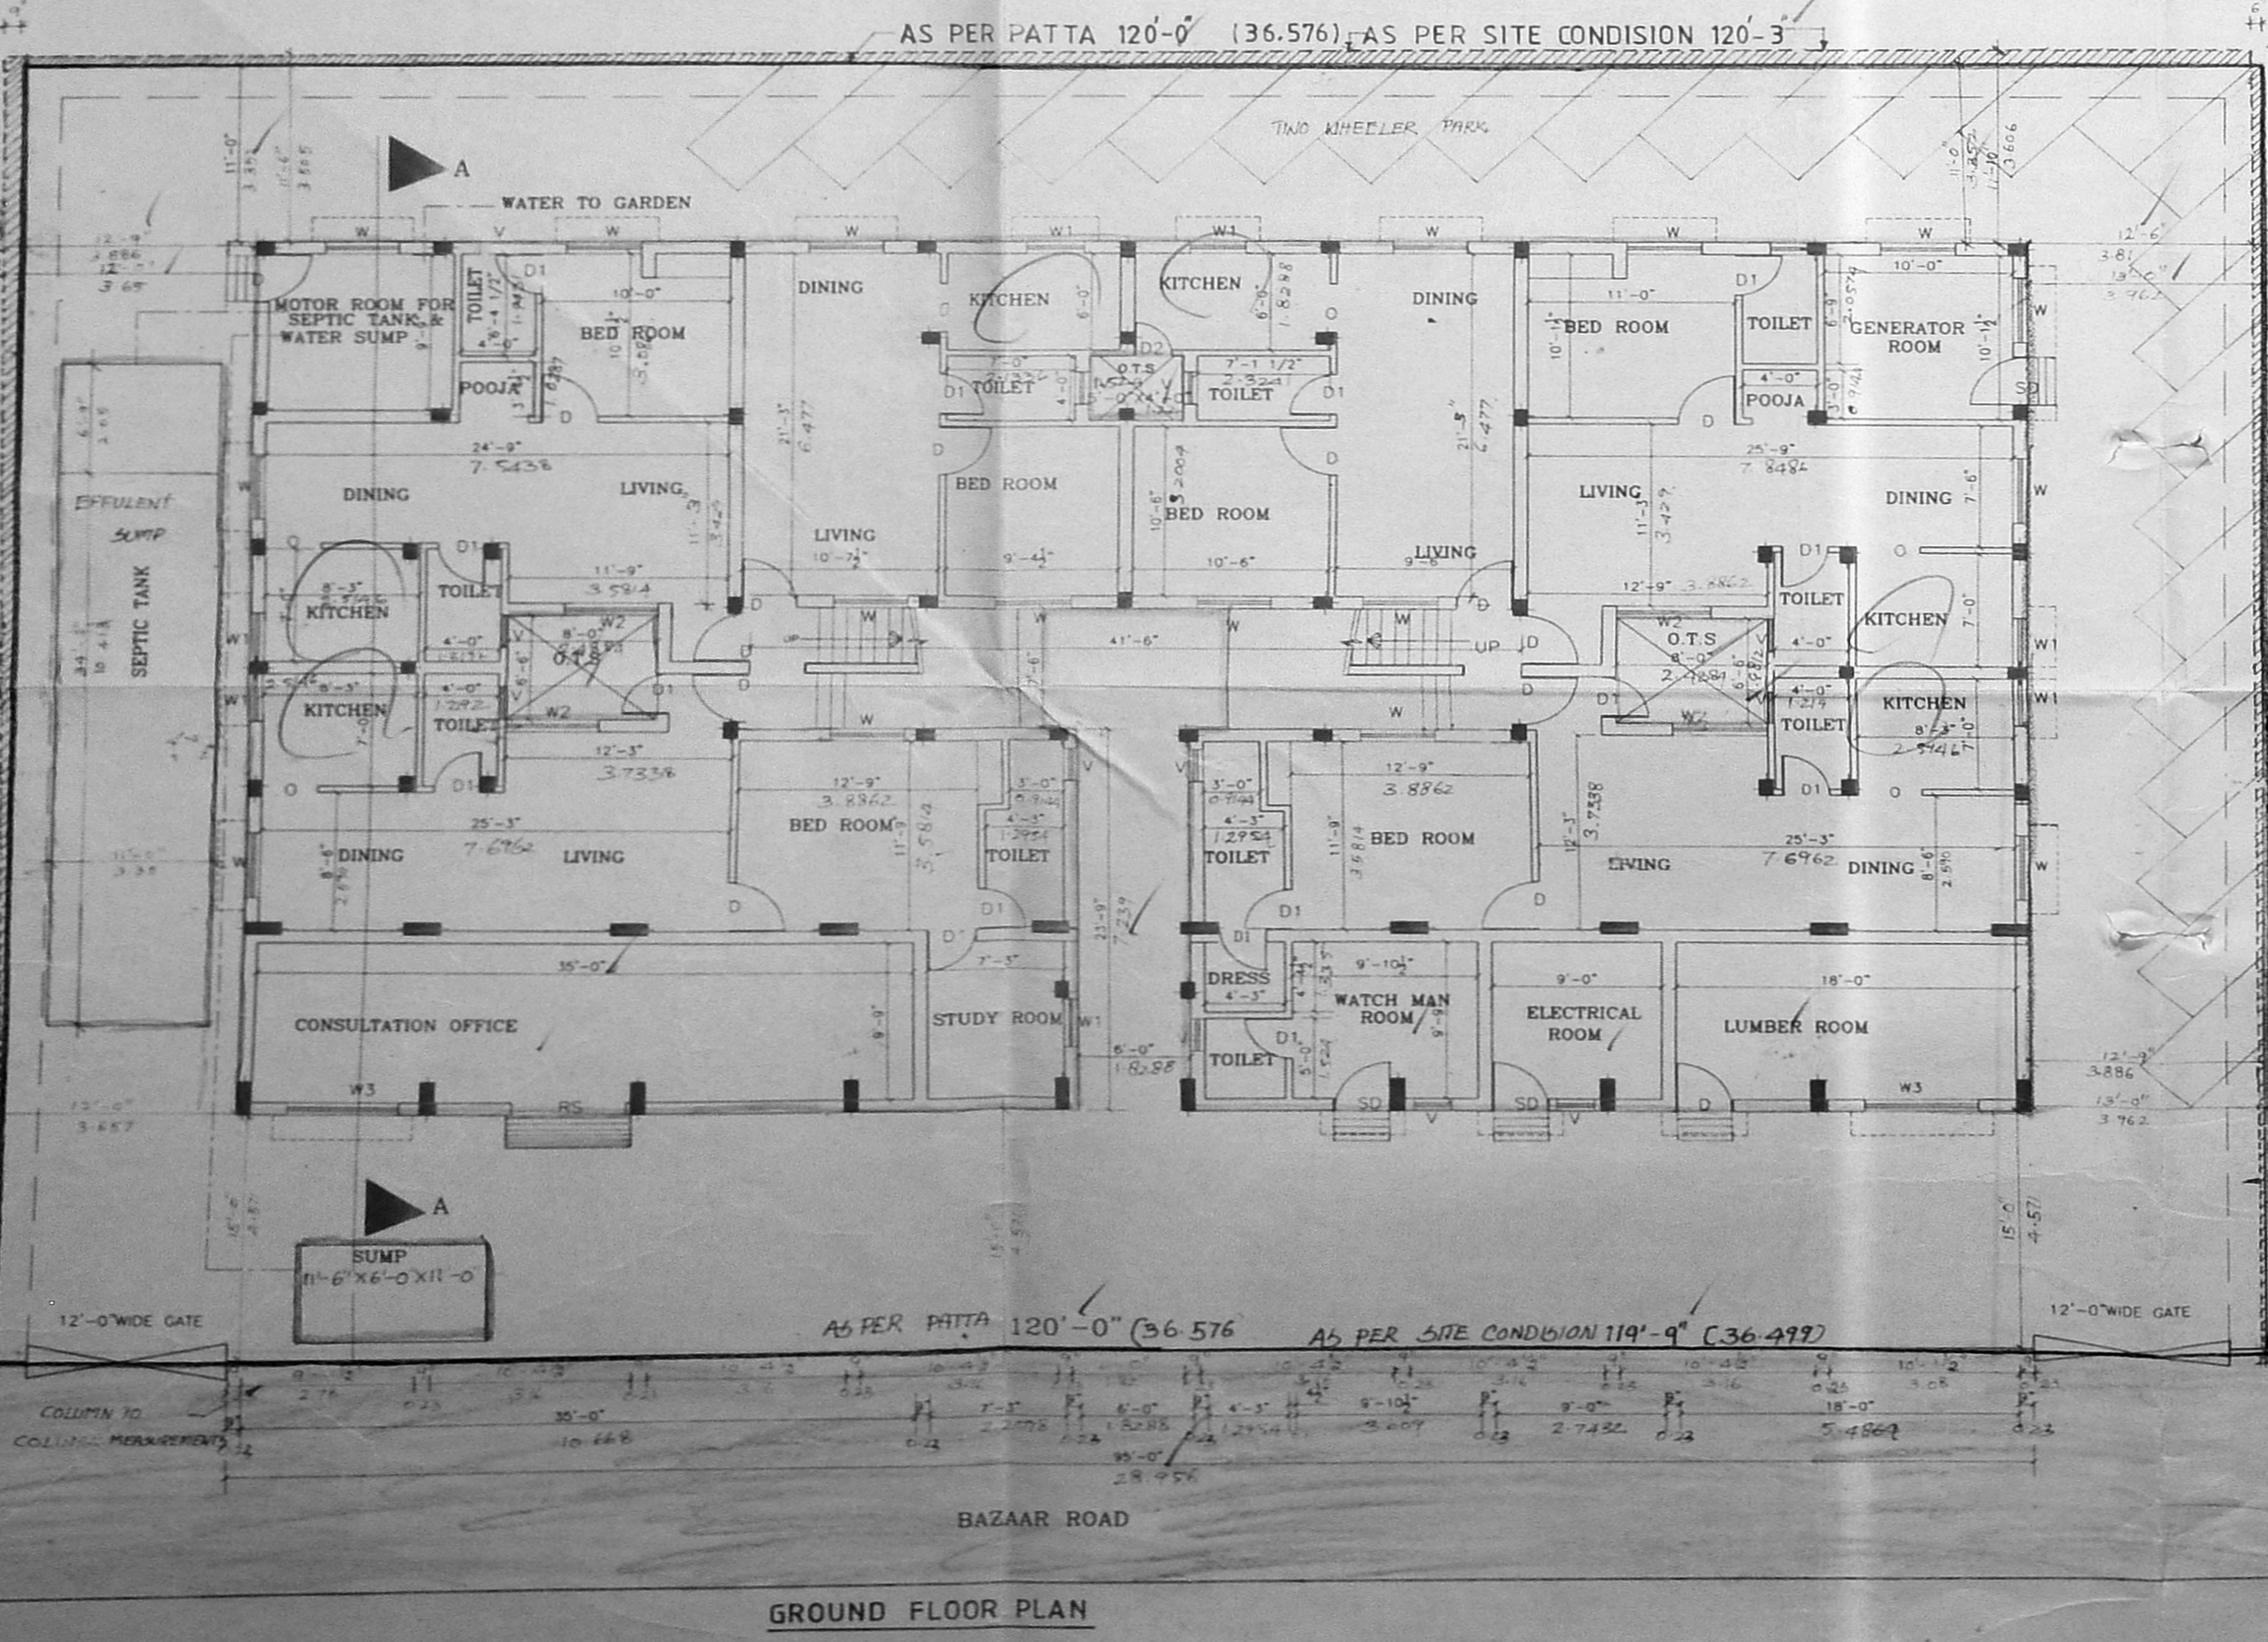


GROUND FLOOR PLAN

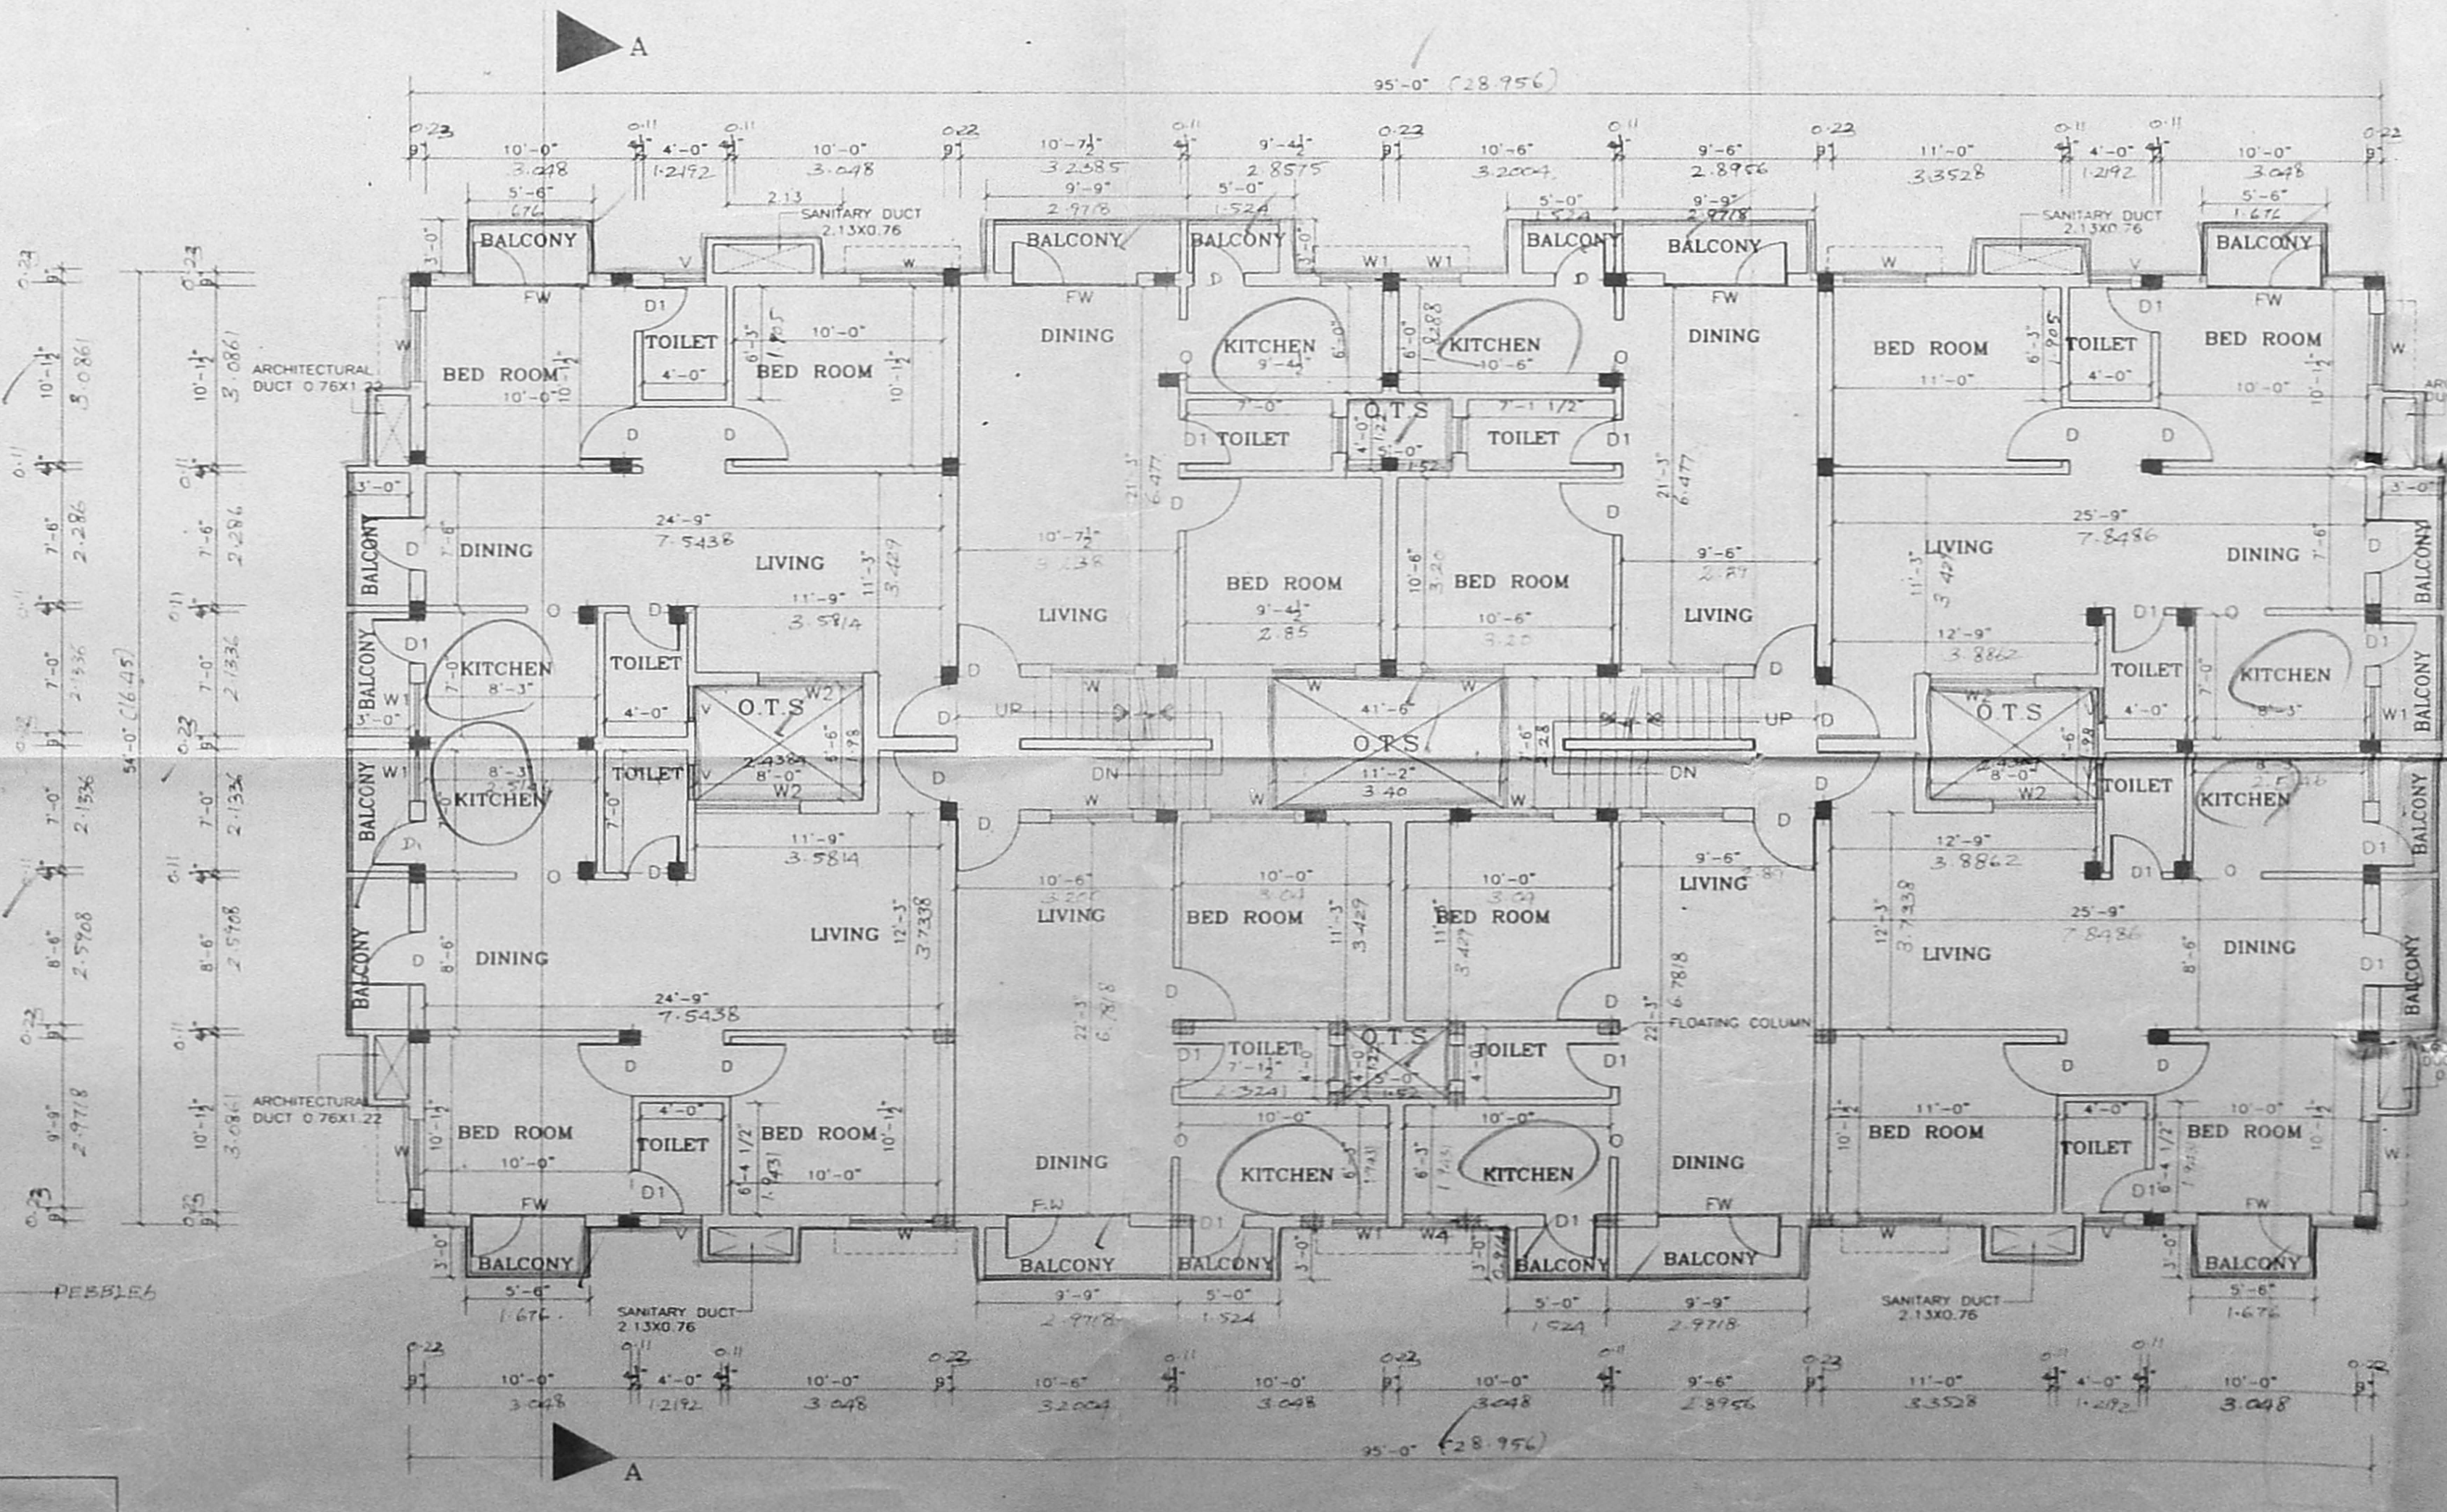

FIRST FLOOR PLAN

15/2084/328/90
Planning Permit No.
APPROVED
SUBJECT TO THE CONDITIONS
OF THE LETTER
No. 19325/90 Date 11/1/99
FOR MEMBER SECRETARY
CHENNAI METROPOLITAN
DEVELOPMENT AUTHORITY
CHENNAI-600 008.

for call

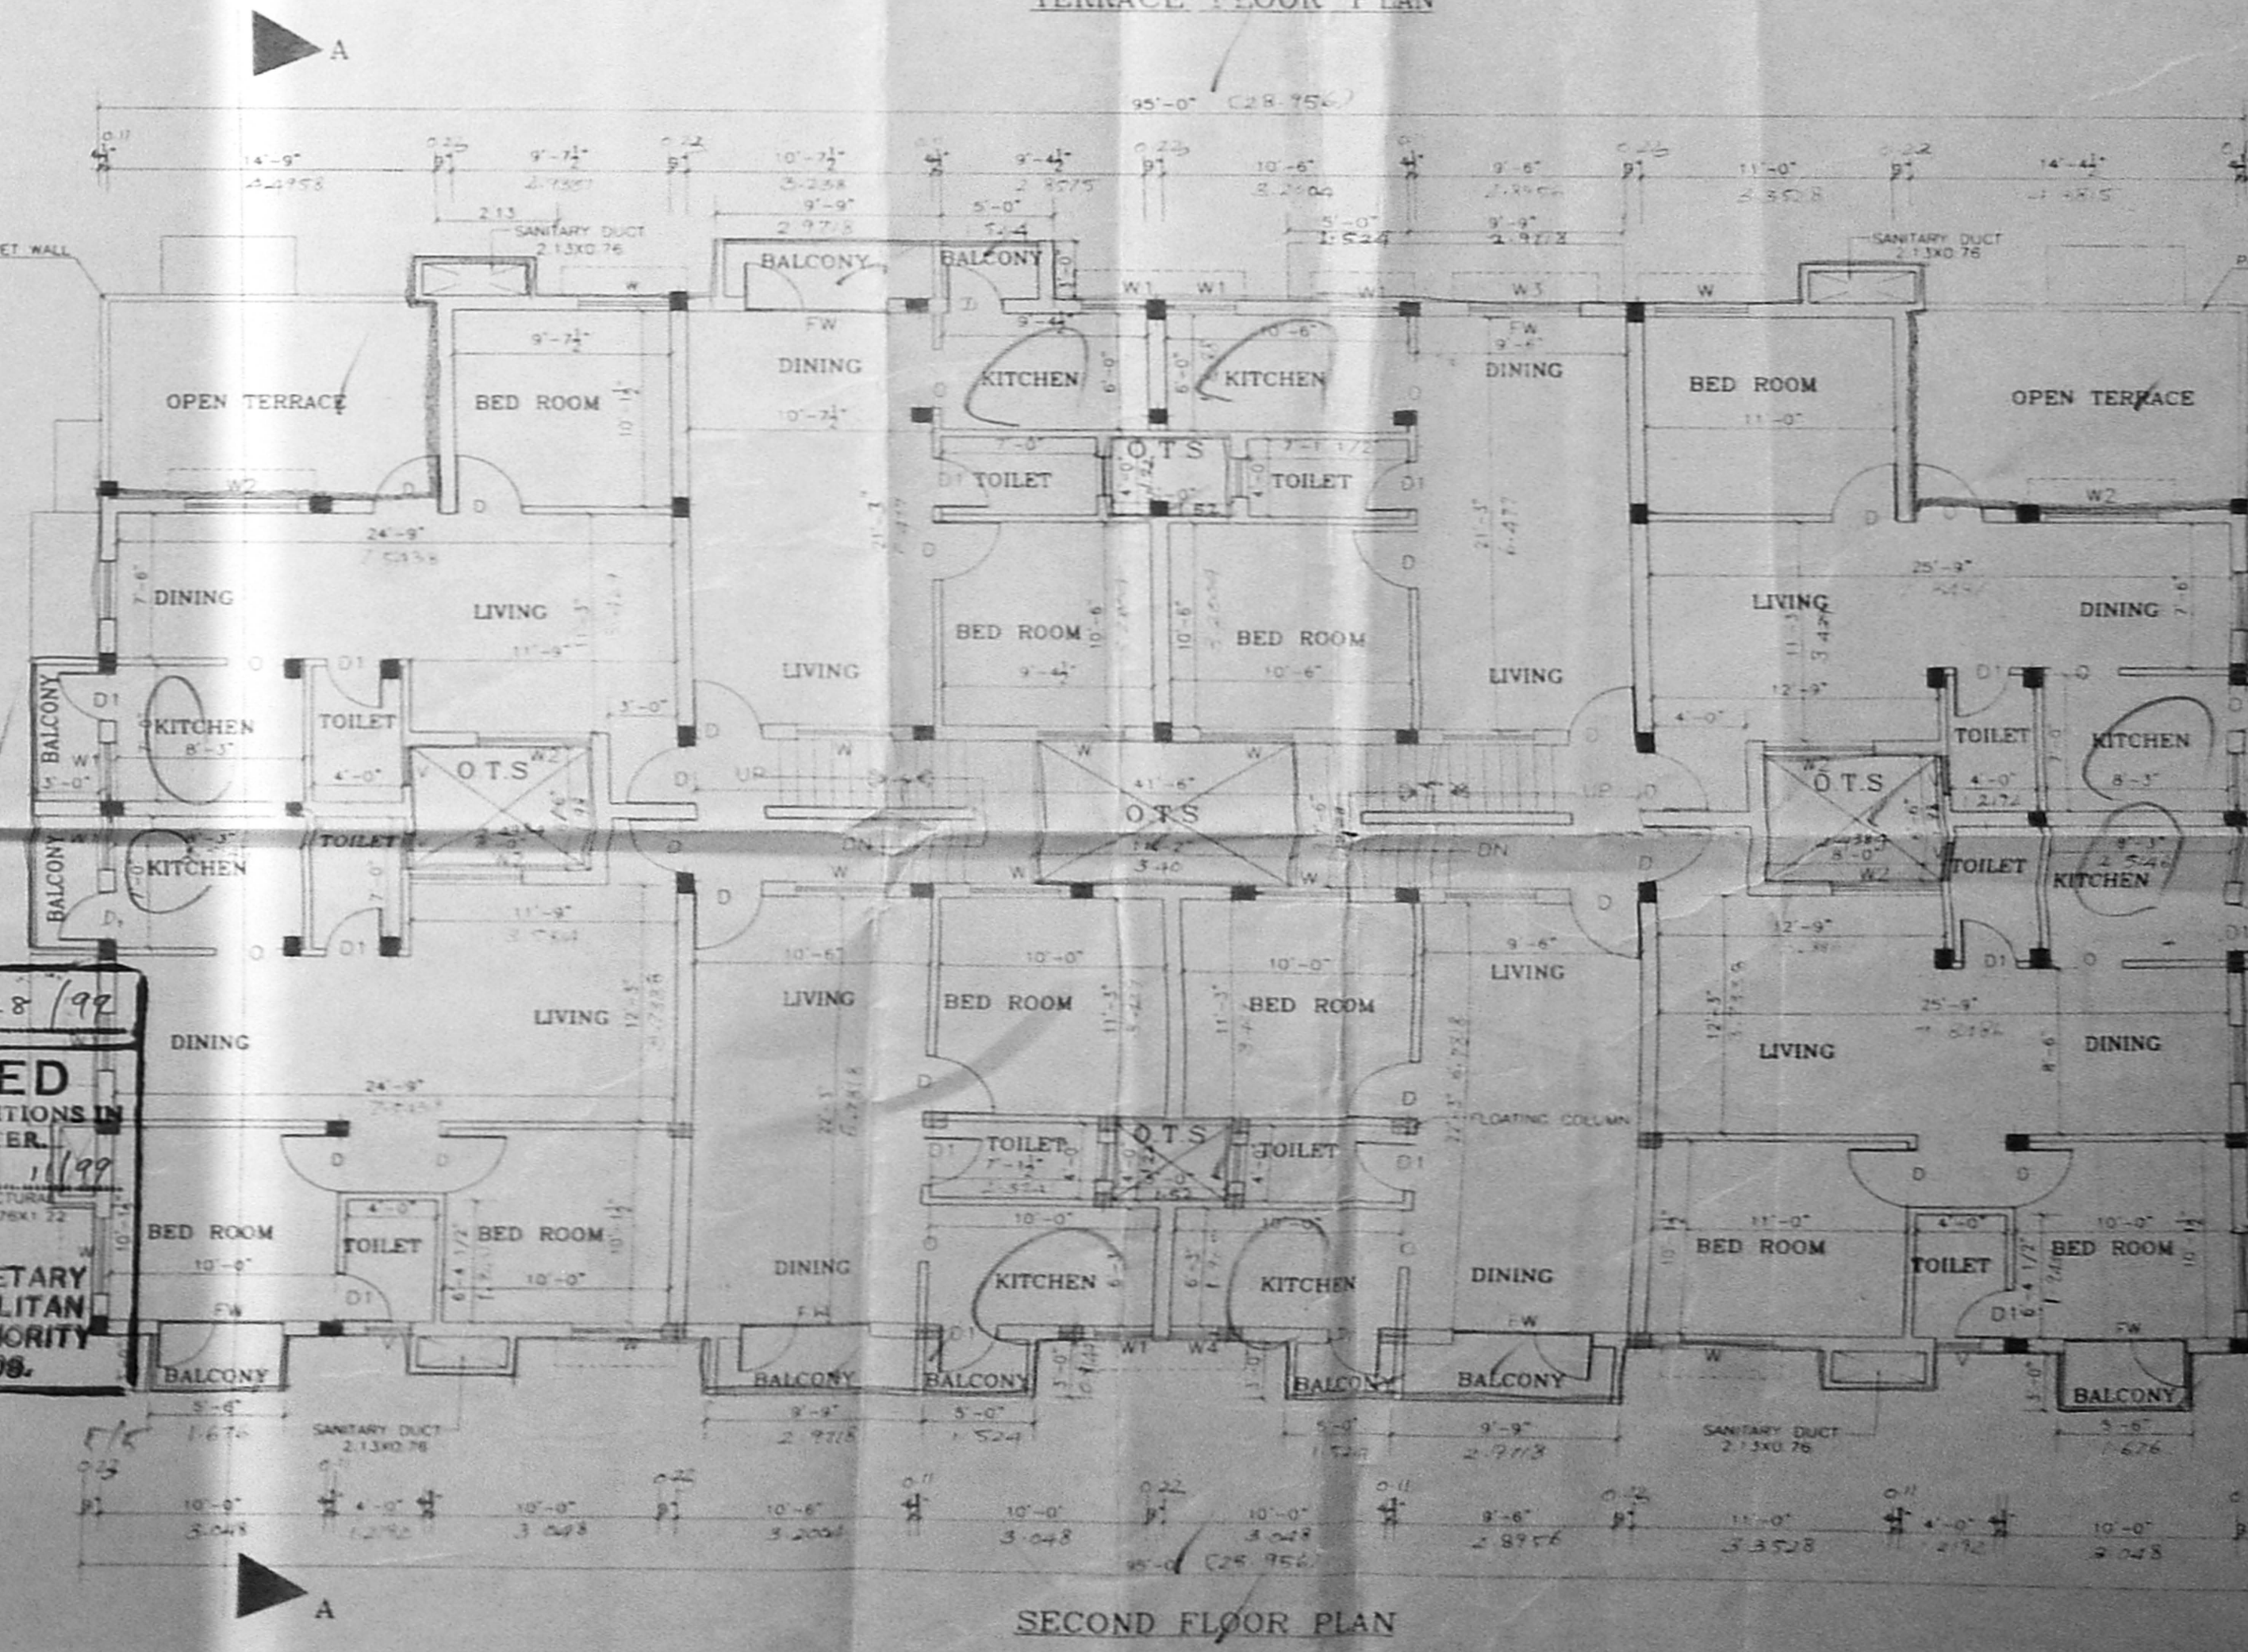

SECOND FLOOR PLAN