



ELEVATION

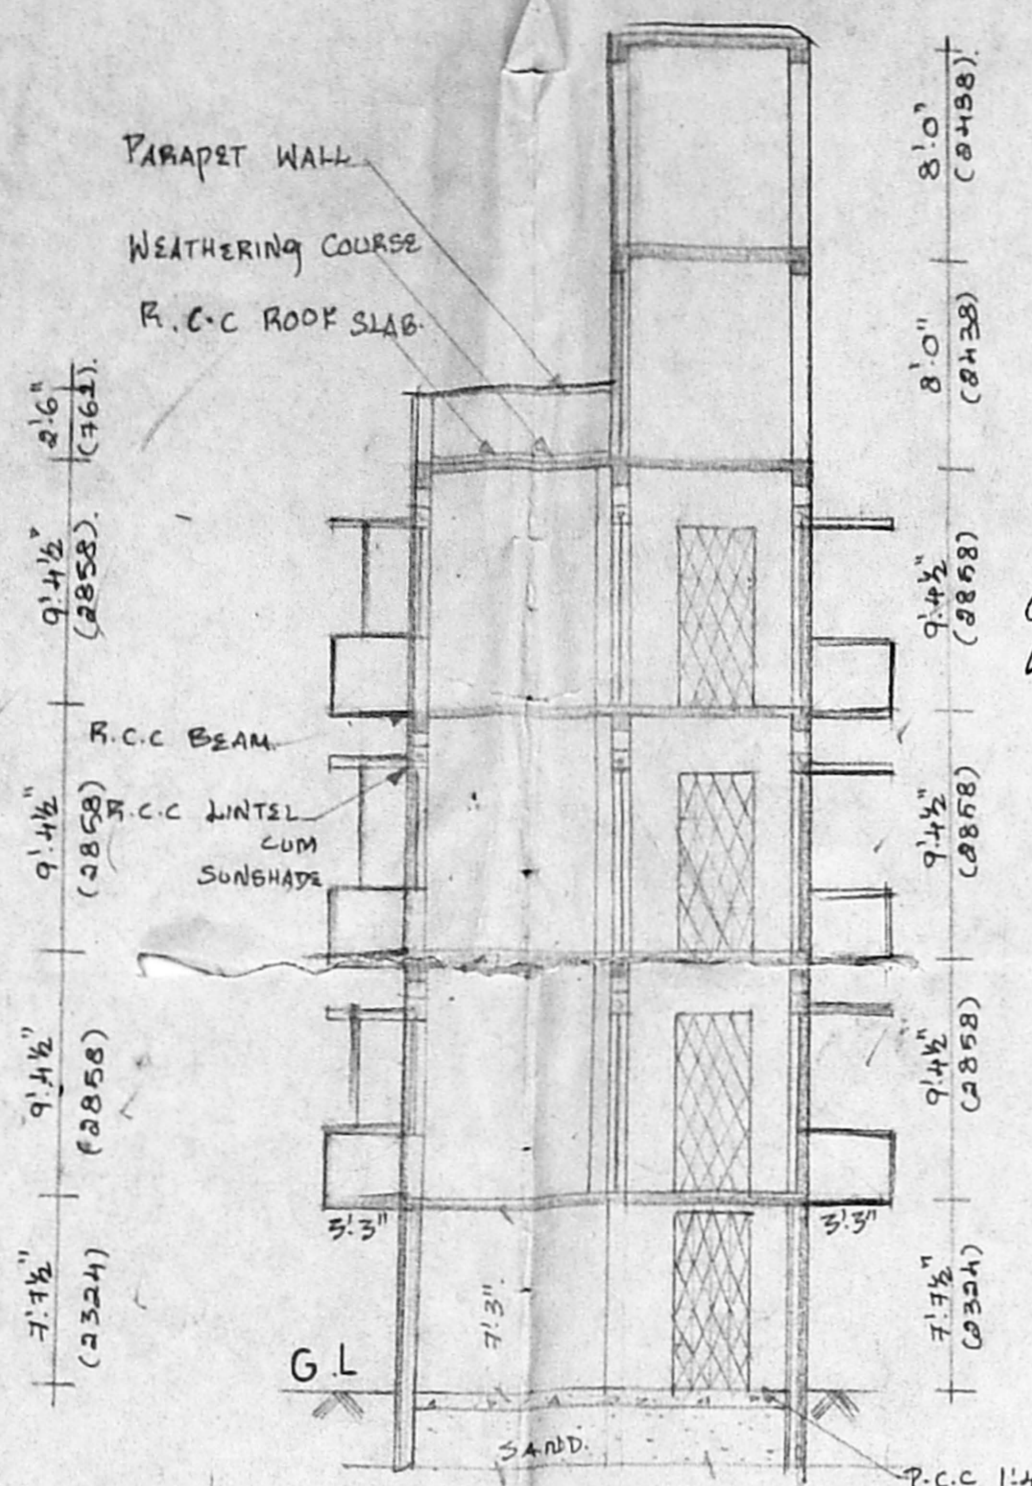


SECTION ON 'SK'


B/27082/320/99  
 Planning Permit No  
**APPROVED**  
 SUBJECT TO THE CONDITIONS IN THIS OFFICE LETTER.  
 No B/1/22462/99 Date: 11/7/99  
 FOR MEMBER SECRETARY LAB  
 CHENNAI METROPOLITAN DEVELOPMENT AUTHORITY  
 CHENNAI-600 008.

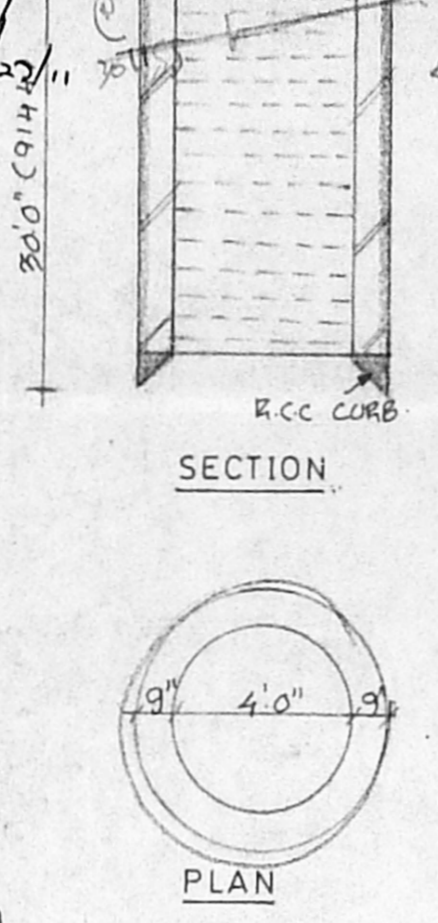


DETAILS OF WELL

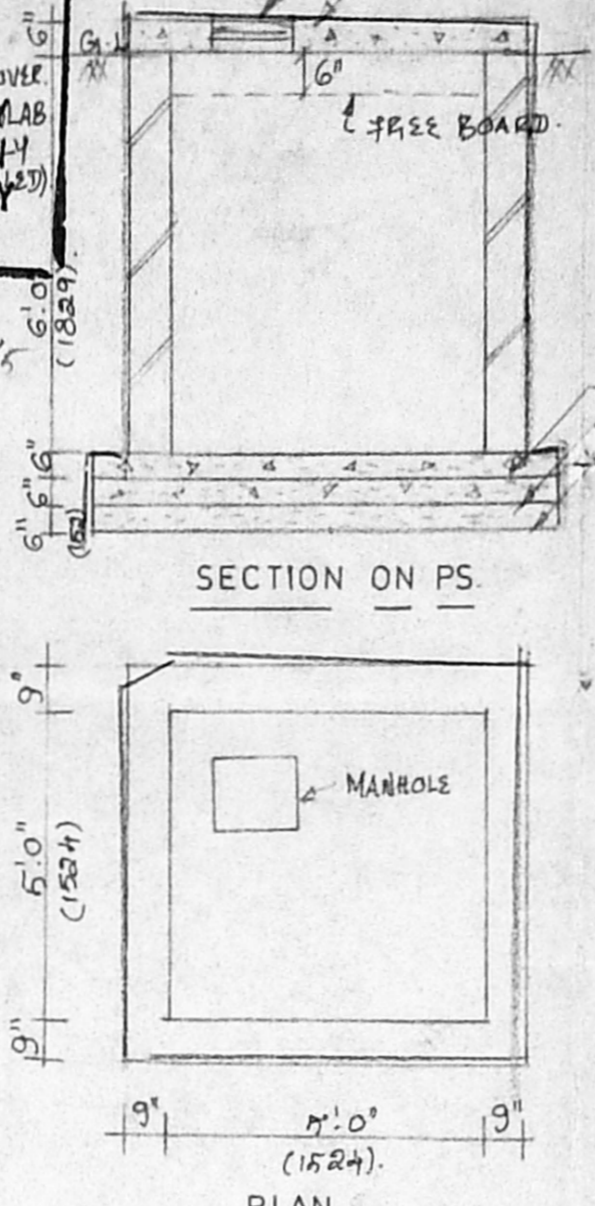


SECTION ON PS

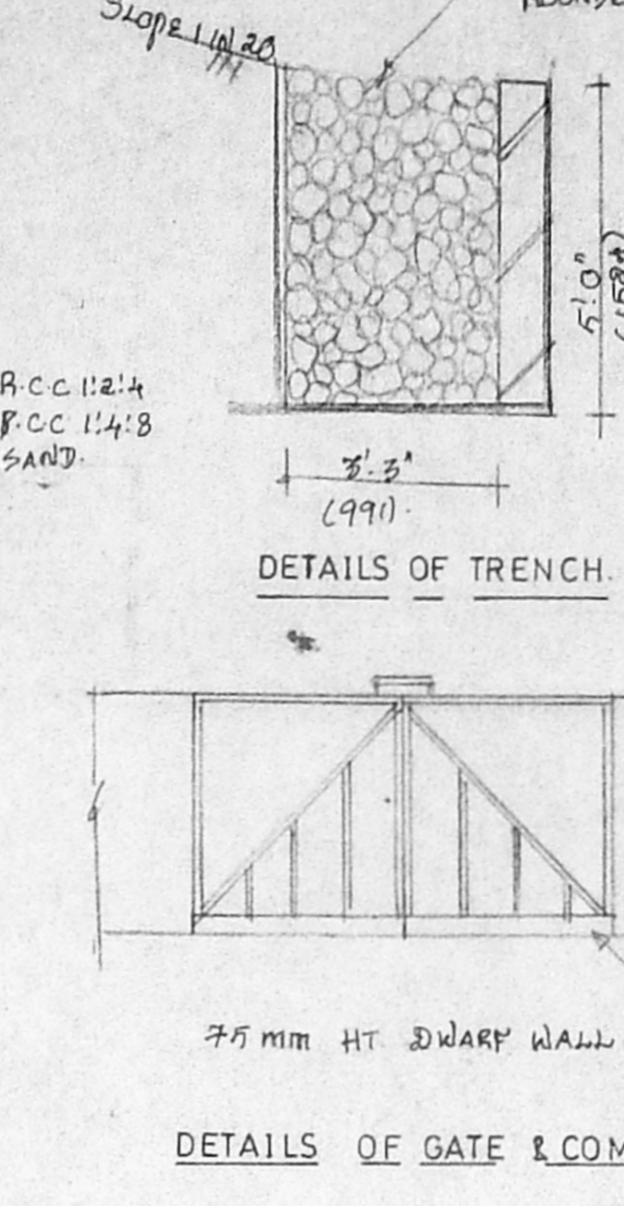


DETAILS OF GATE & COMPOUND WALL

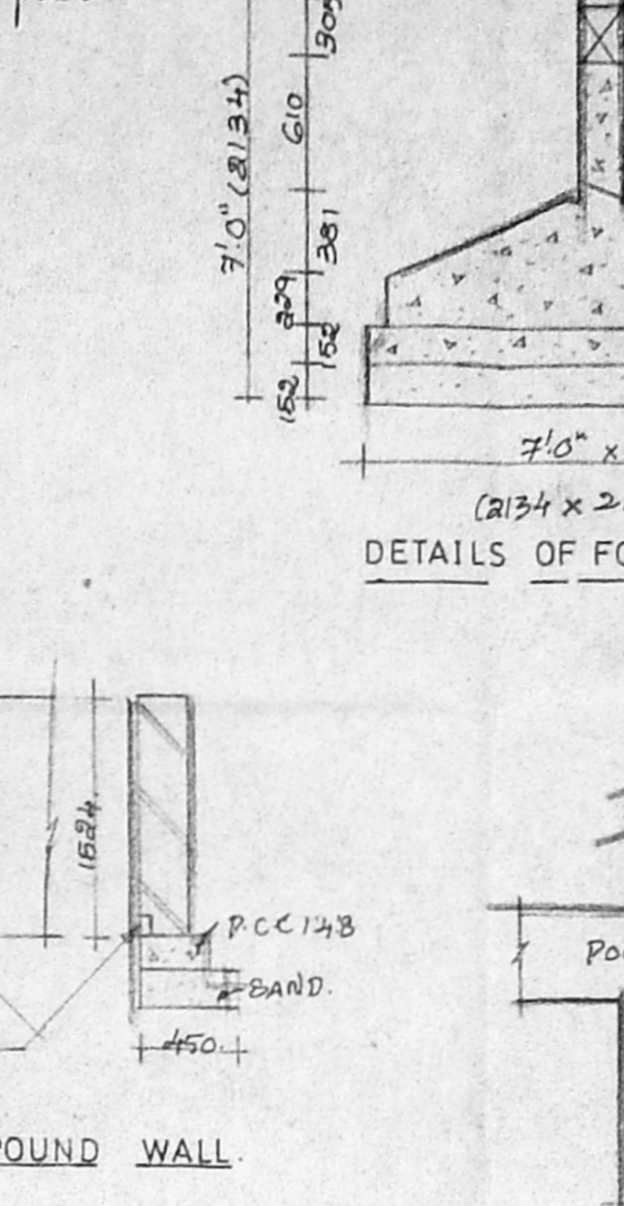


DETAILS OF FOUNDATION

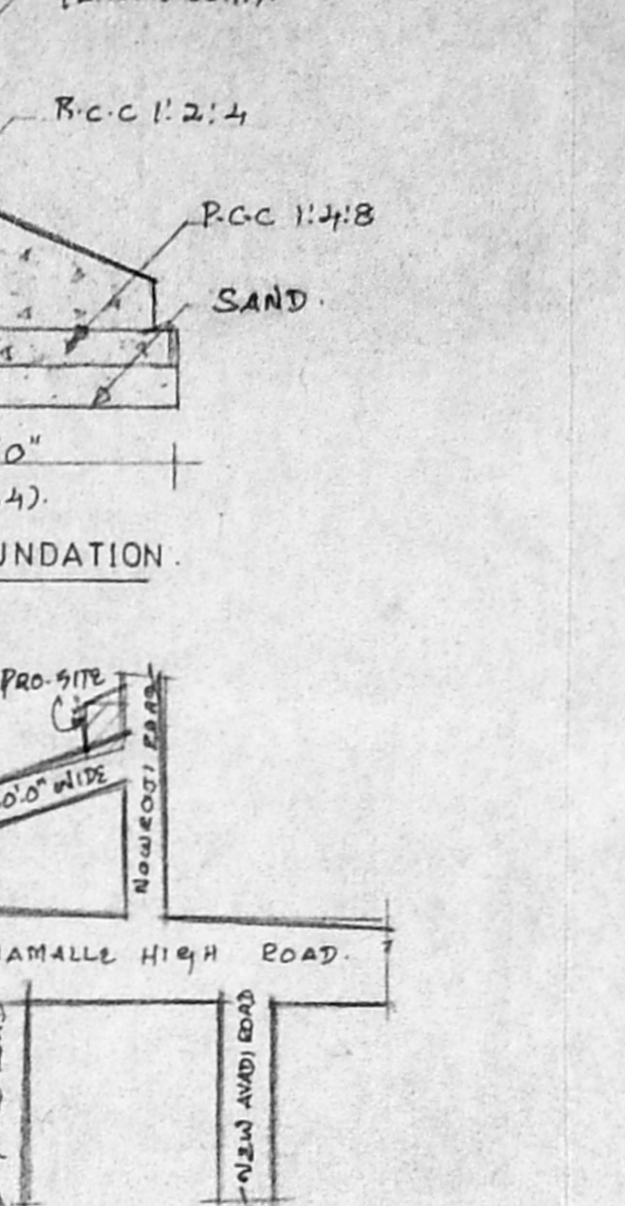


KEY PLAN CH-79.

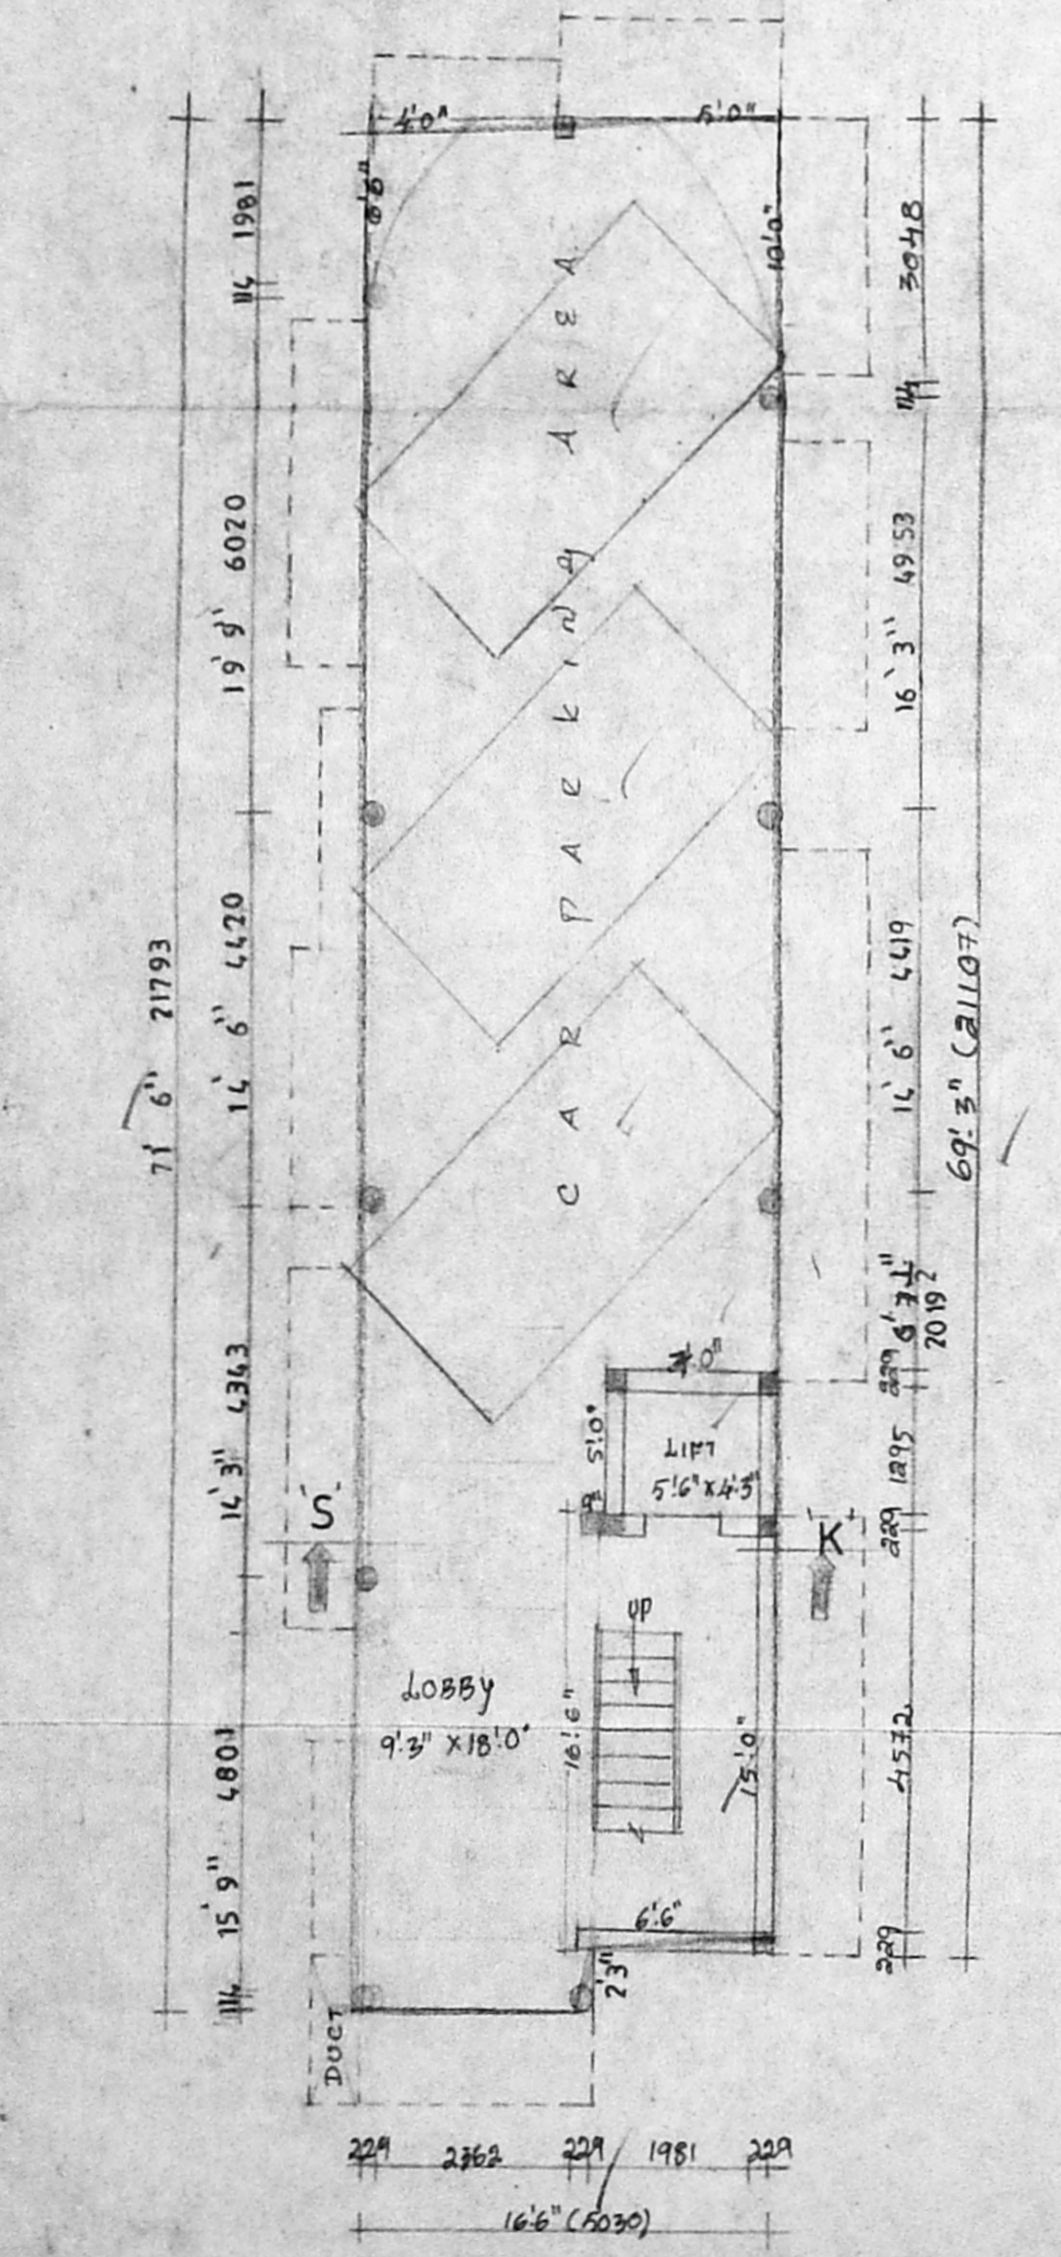


STILLS FLOOR PLAN

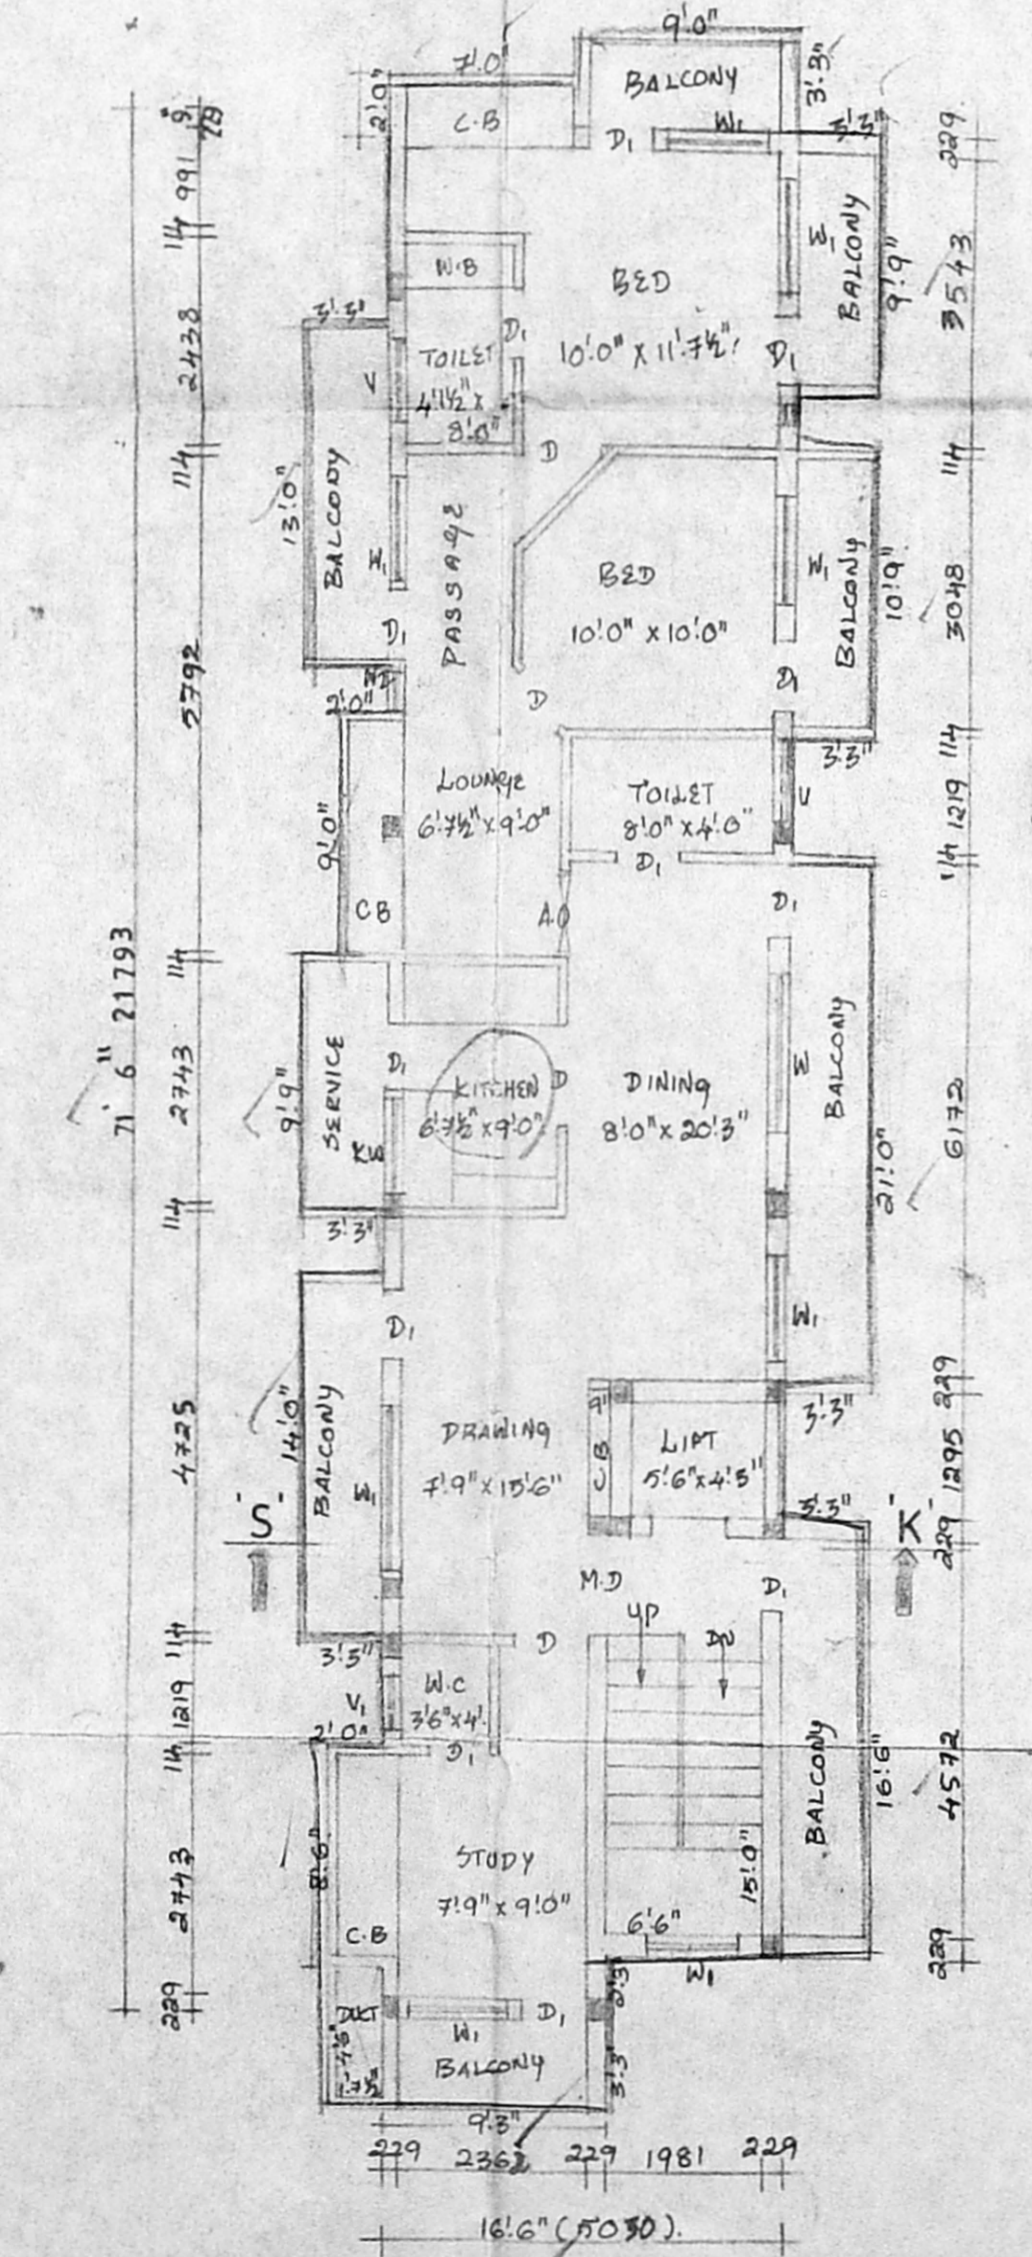

TYPICAL FLOOR PLAN (I, II & III)

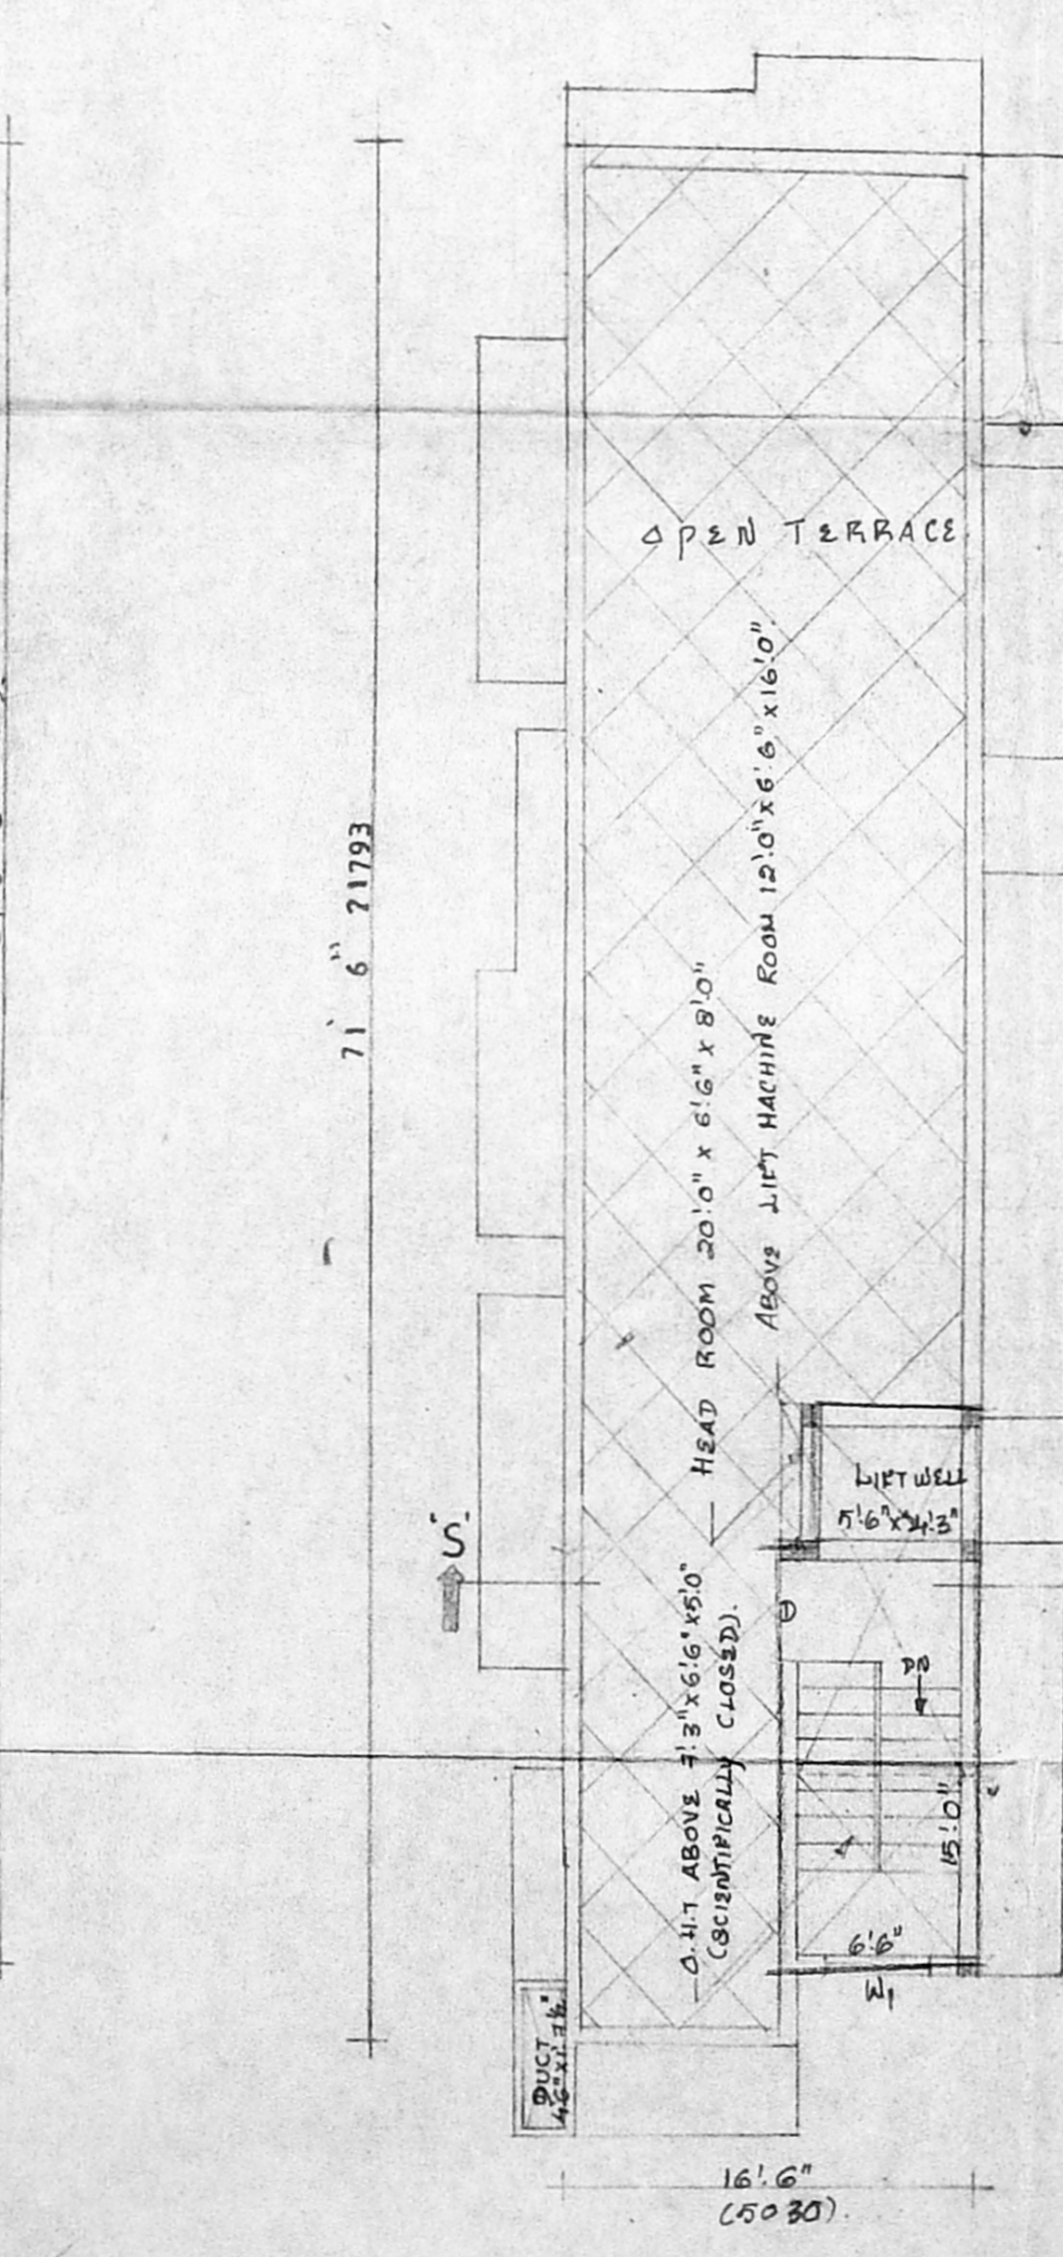

TERRACE FLOOR PLAN

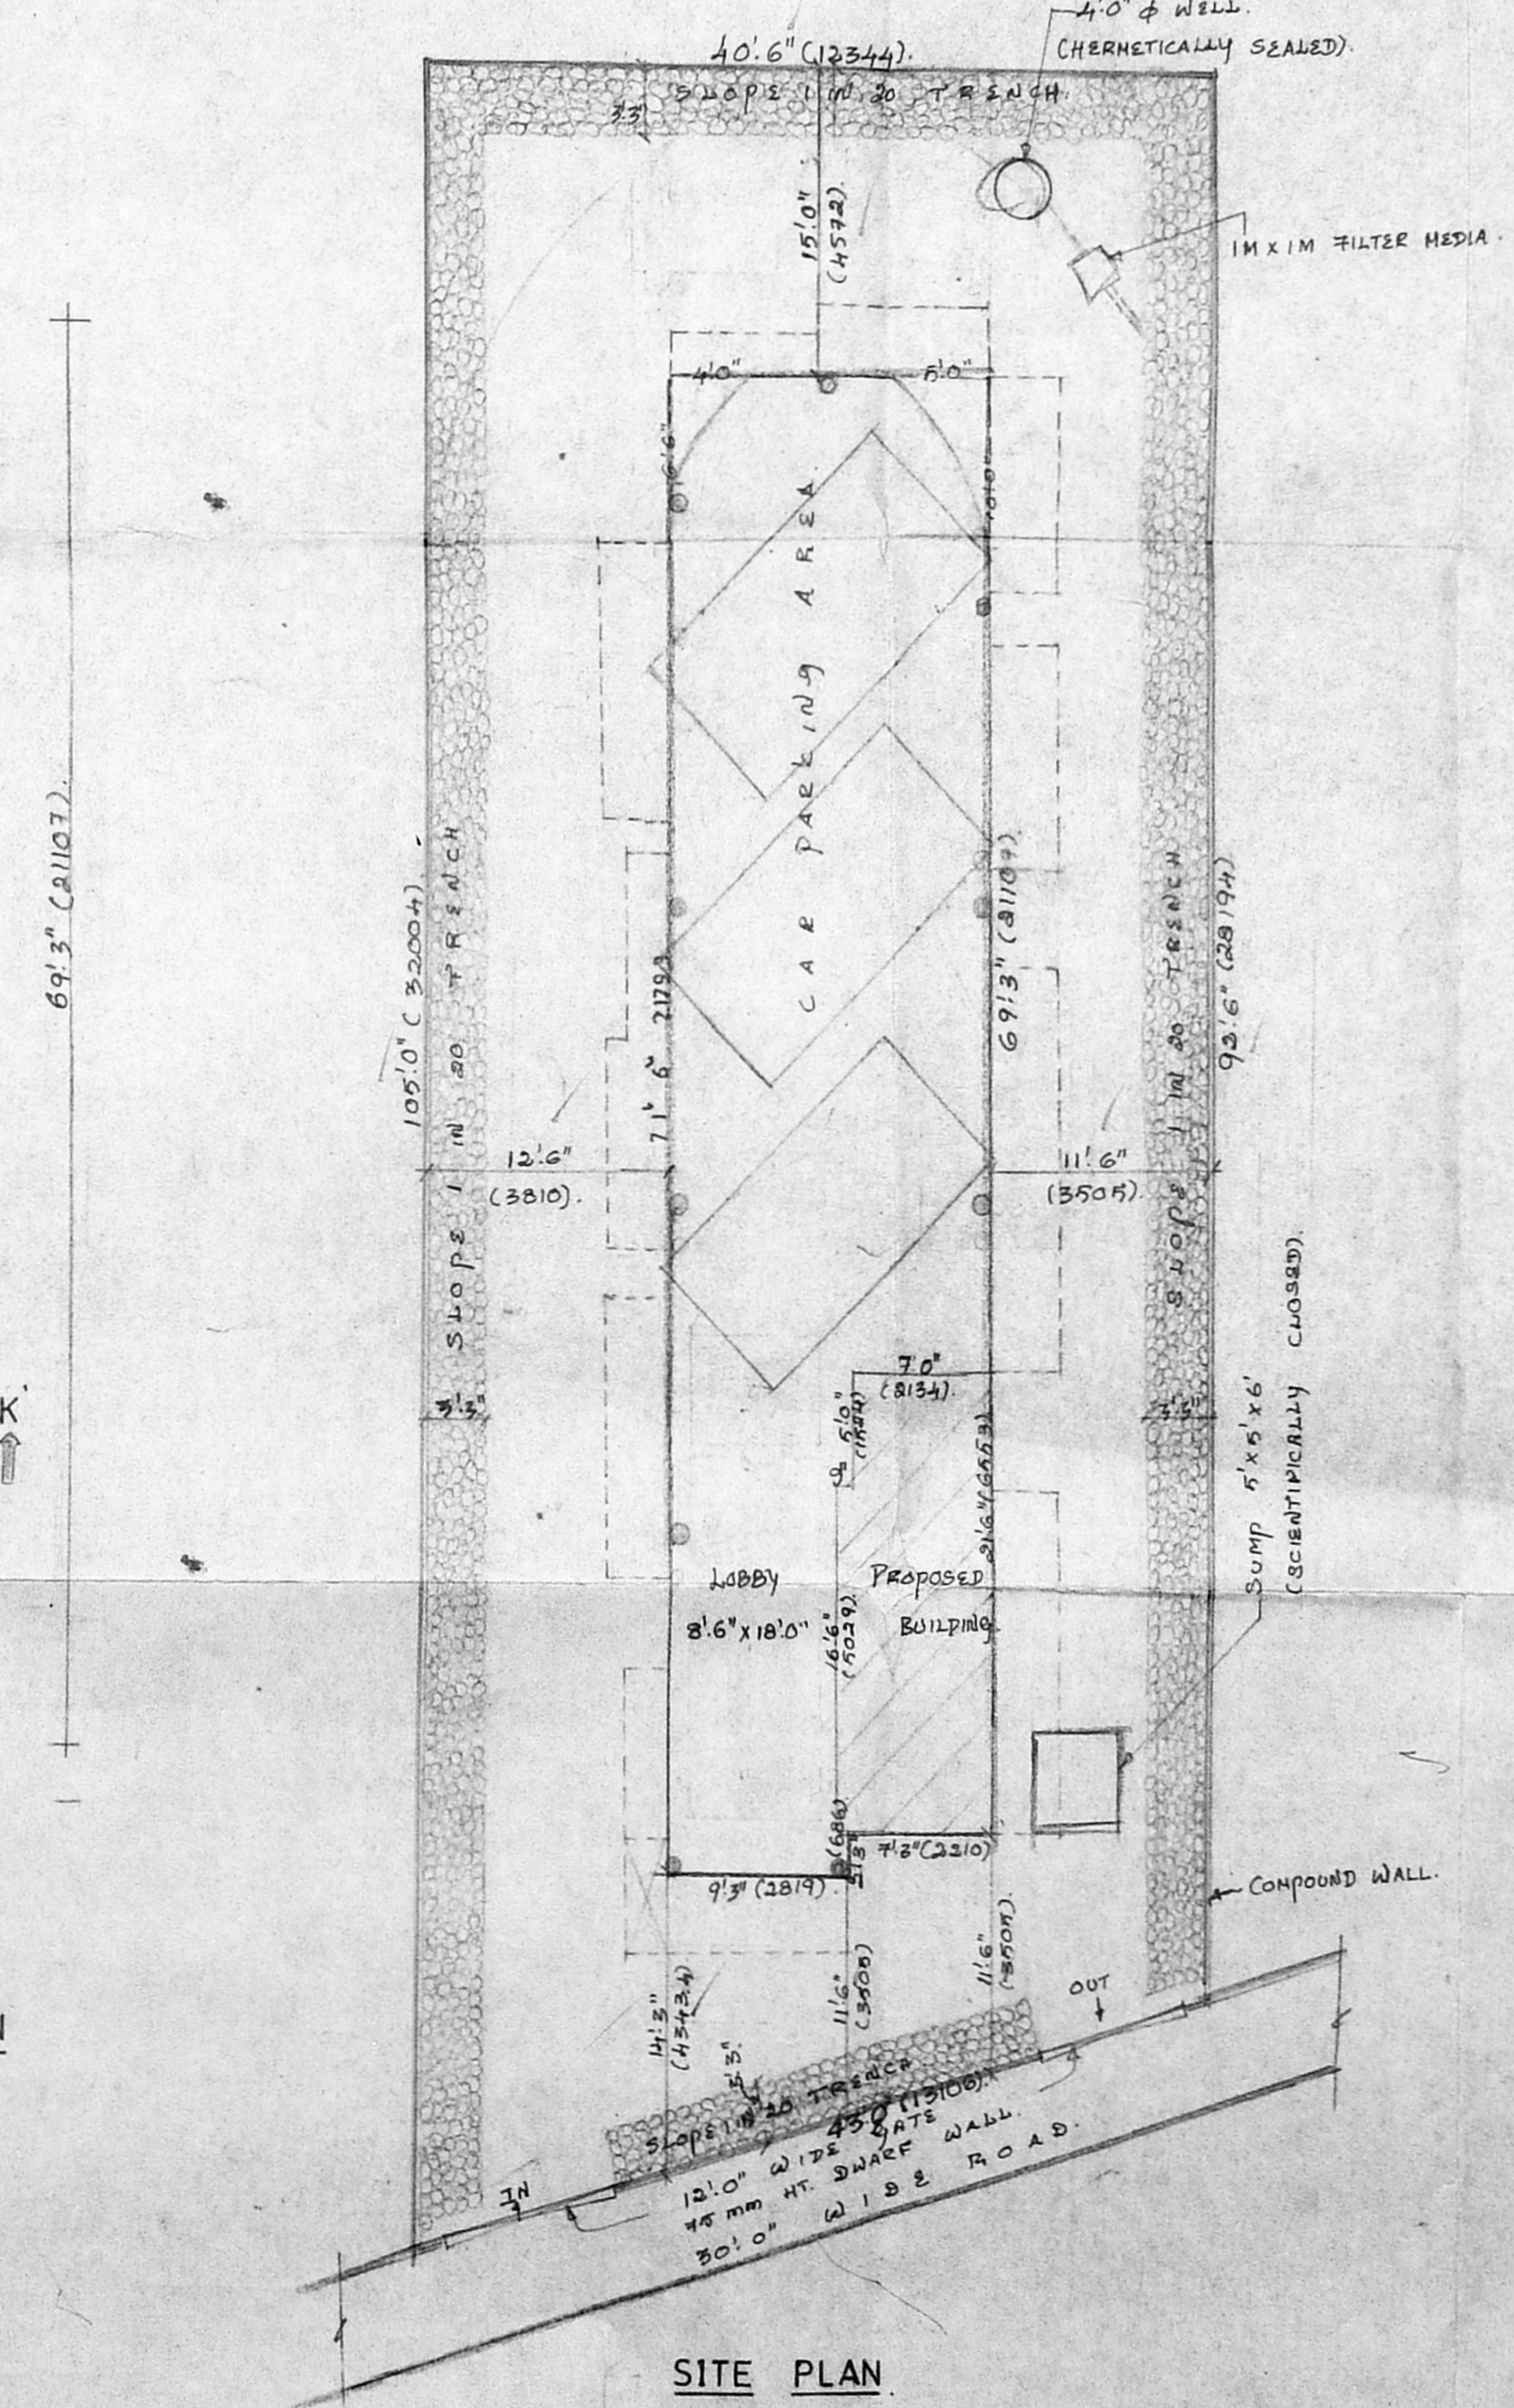

SITE PLAN

PROPOSED BUILDING AT DOOR NO: 12 (PART), NOWROJI ROAD, CHETPET, R. S. NO: 376/21, BLOCK NO: 23, EGMORE DIVISION, EGMORE - NUNGAMBAKKAM T.K. CHENNAI - 31.

CMDA (B) NO. 1  
 C. No. B/1/22462/99  
 For Asst. Secretary  
 Mr. B. Gnanasekaran  
 Mrs. G. Girijasekaran

**SPECIFICATIONS:**  
 FOUNDATION: R.C.C. COLUMN FOUNDATION OVER P.C.C. 1:5:10 & SAND.  
 FLOORING: MOSAIC TILE FLOORING OVER P.C.C. 1:4:8 & SAND.  
 SUPER STRUCTURE: BRICK WORK IN C.M. 1:1:6.  
 ROOF SLAB: R.C.C. ROOF SLAB 1:2:4 @ 75.  
 WEATHERING COURSE: TWO LAYERS OF PRESSED TILES OVER BRICK JELLY WITH LIME MORTAR.  
 JOINERY: WITH BEST INDIAN TEAK WOOD.

**JOINERY:**  
 M.D. MAIN DOOR : 3'6" x 7'0"  
 D. DOOR : 3'0" x 7'0"  
 W. DOOR : 2'6" x 7'0"  
 W. WINDOW : 6'0" x 4'6"  
 W. WINDOW : 4'0" x 4'6"  
 W. WINDOW : 4'0" x 3'6"  
 V. VENTILATOR : 5'0" x 2'0"  
 V. VENTILATOR : 2'0" x 2'0"  
 W. WINDOW : 2'0" x 4'6"

**AREA STATEMENT:**  
 LAND EXTENT : 3999 SQ.M.  
 STILLS FLOOR : 354 SQ.M.  
 TYPICAL FLOOR (I, II & III) : 1579 x 3 146.7 x 3  
 TOTAL : 4737 SQ.M.  
 F.S.I : 1.27 TIMES  
 PLOT COVERAGE : 39.54%

**COLOR INDEX:**  
 PRO. COLOR : ●  
 SITE COLOR : ●  
 ROAD COLOR : ●

SCALE: 1" = 8'0"  
 DATE: 12.5.99

B. Anirudh  
 A.C. Arifa Sekaran

**OWNER:**  
 K. Subramanyam  
 ARCHITECTS  
 R. No. 24A, FLM 2  
 Council of Architects  
 CORPORATION CHENNAI.  
 74, BOZULLAH ROAD,  
 CHENNAI - 600 017.

**Architect:**  
 M. Audiseshaiyah,  
 SRINIVASA ENTERPRISES,  
 74, BOZULLAH ROAD,  
 T. Nagar, Chennai - 17.  
 PH: 8254962.