




FRONT ELEVATION  
(BLOCK 'A')

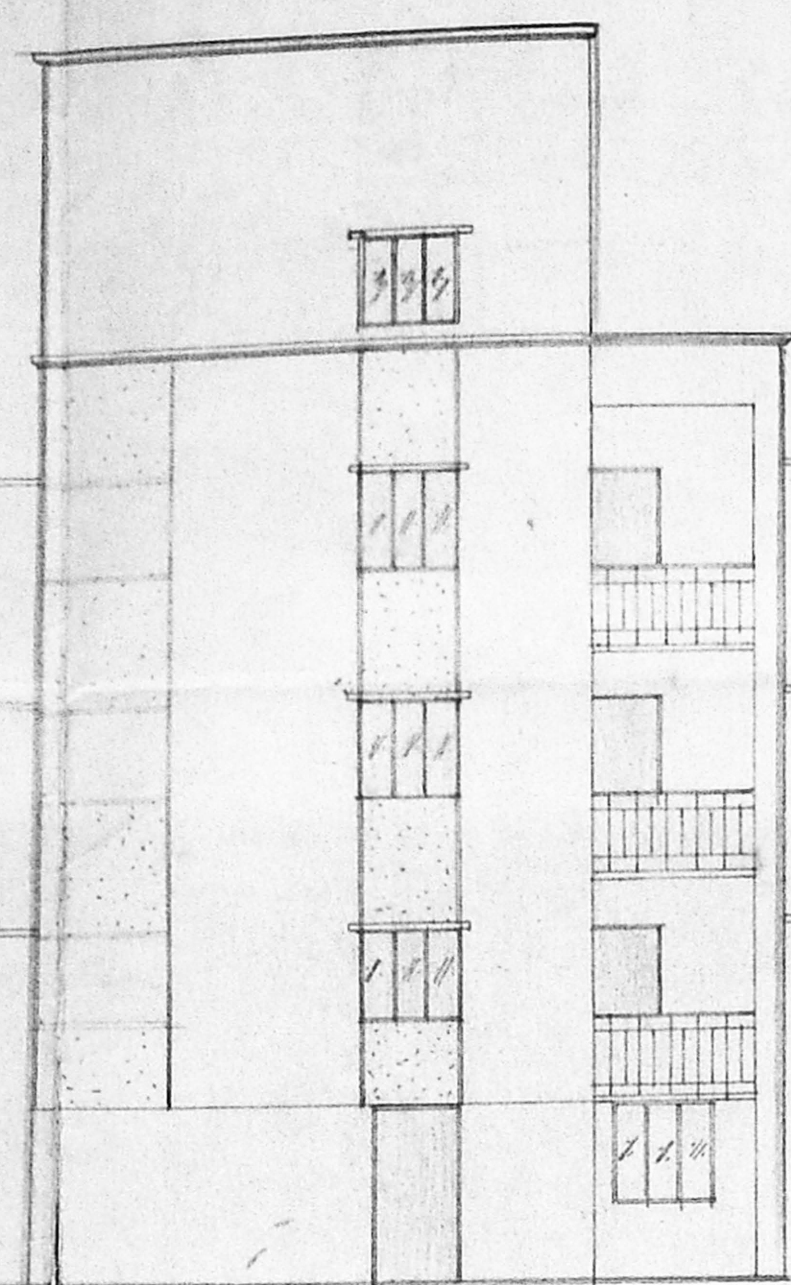


FRONT ELEVATION  
(BLOCK 'B')

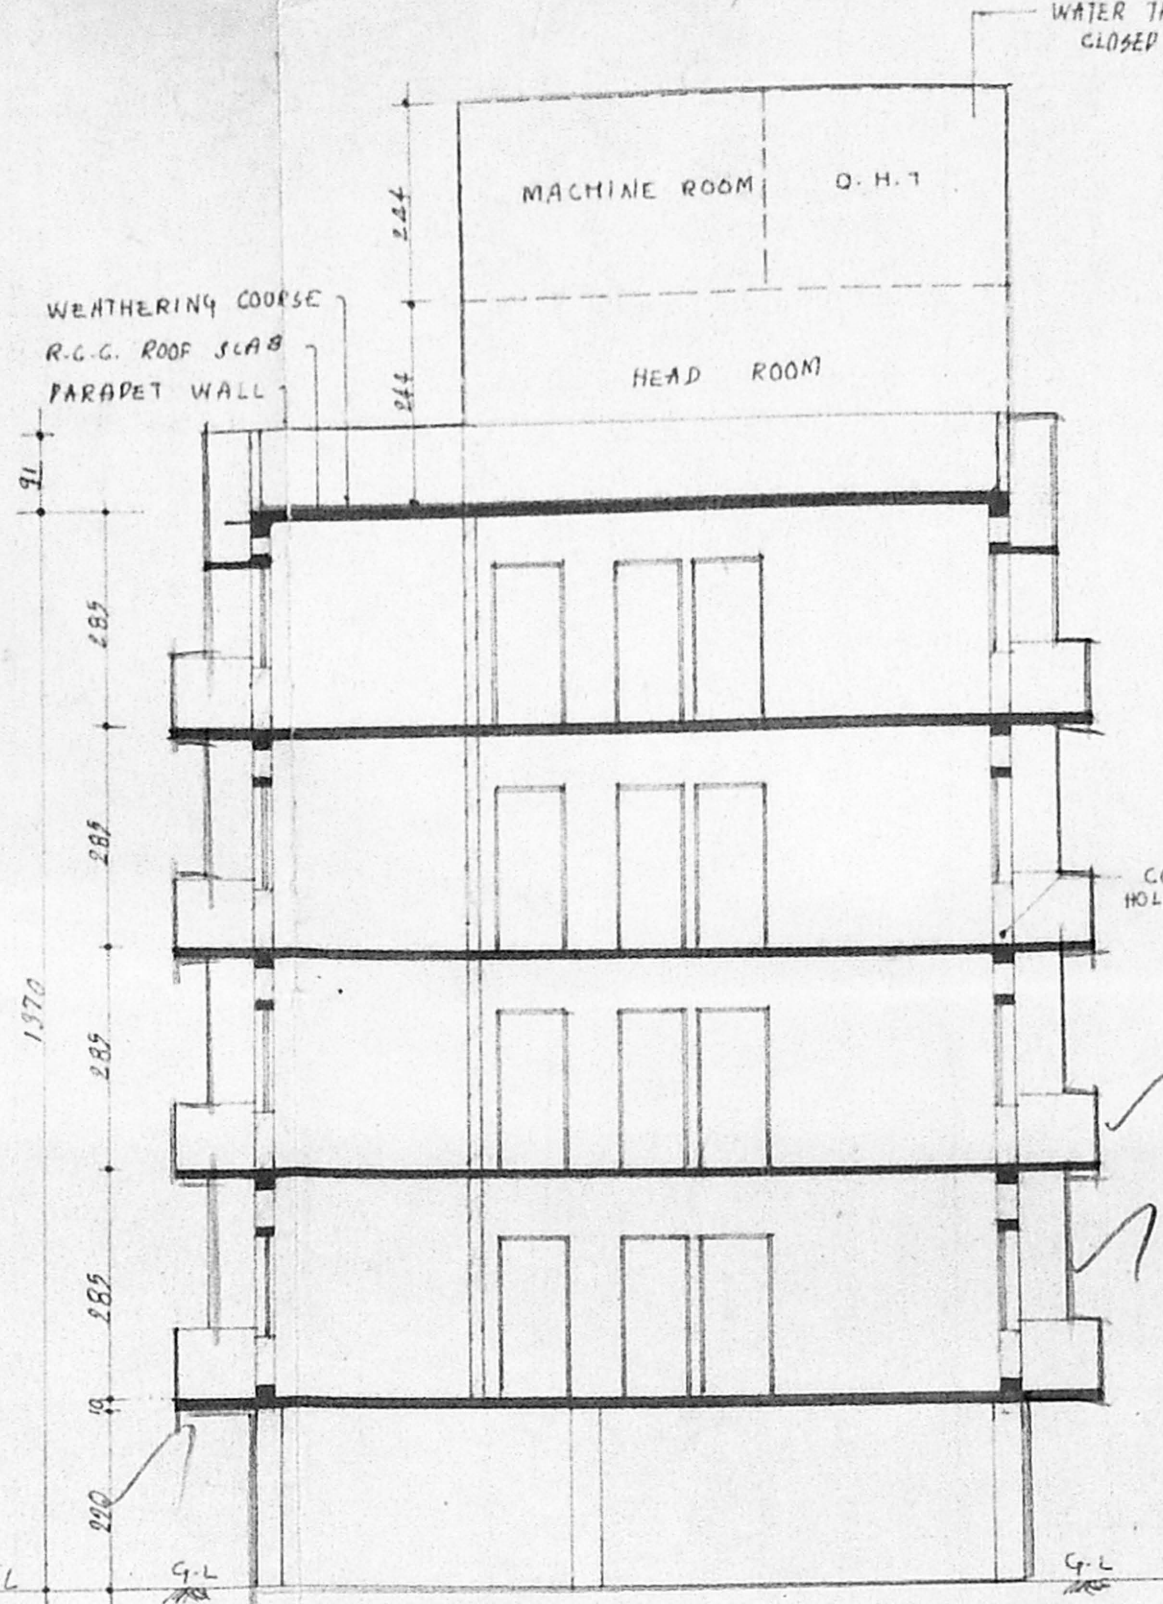


SECTION A-A  
BLOCK 'A'

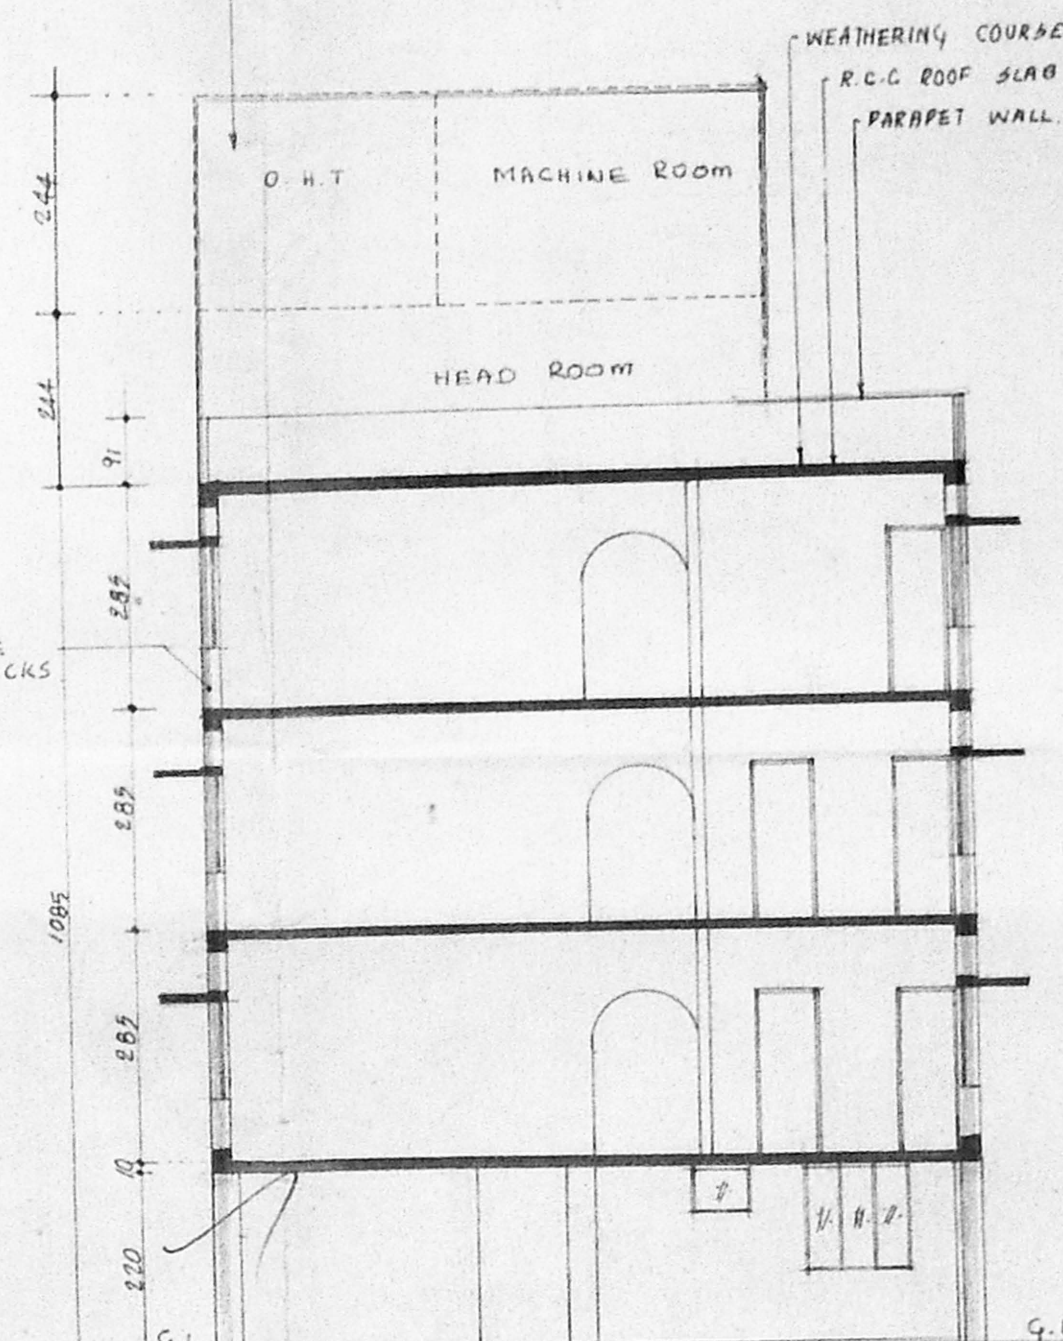


SECTION B-B  
BLOCK 'B'

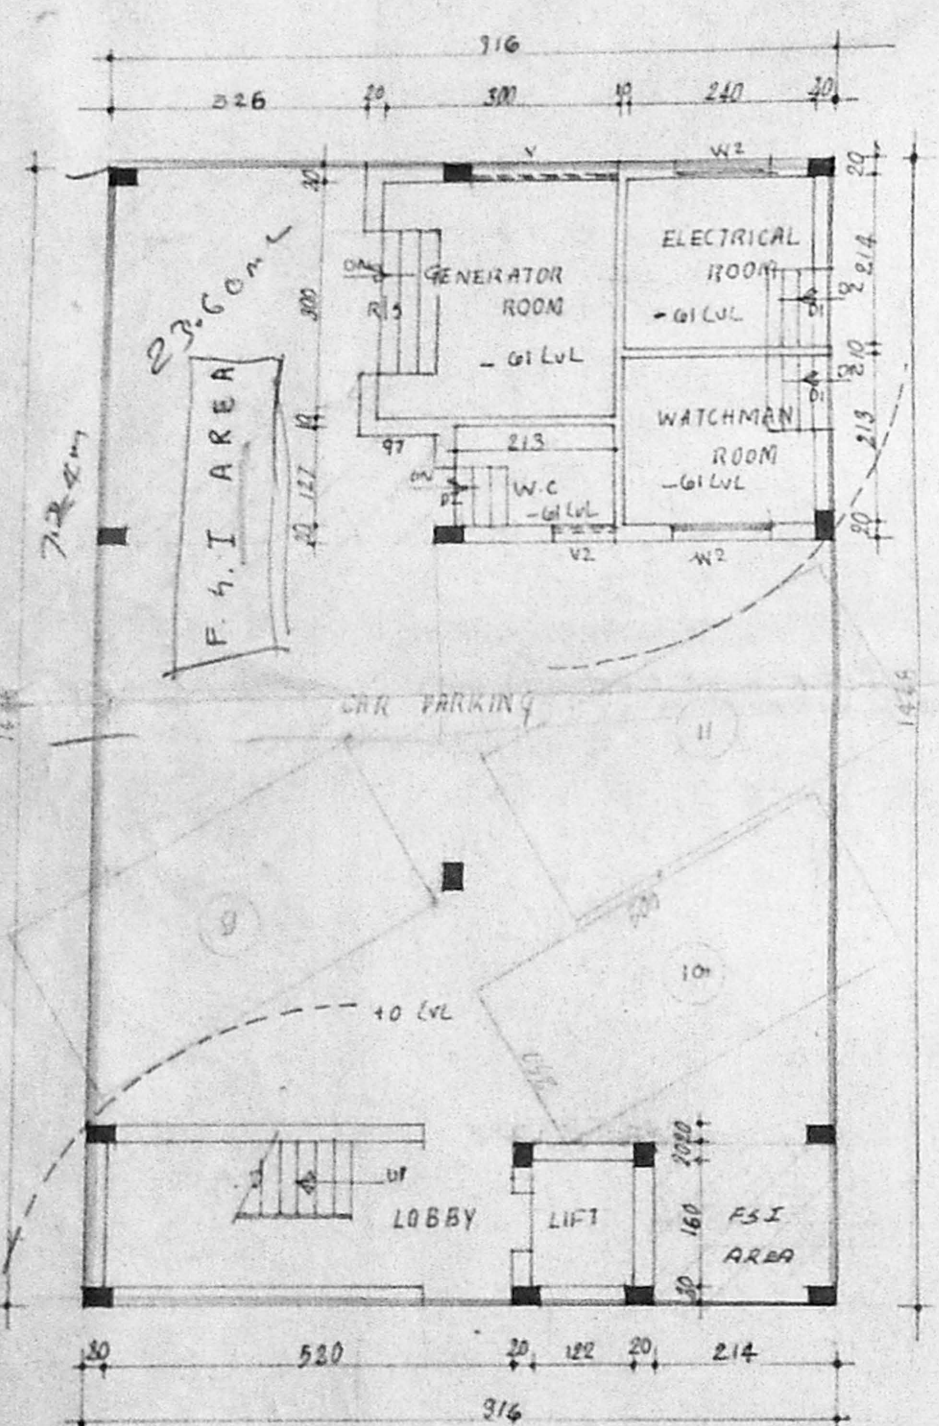


STILTS PLAN  
(BLOCK 'B')

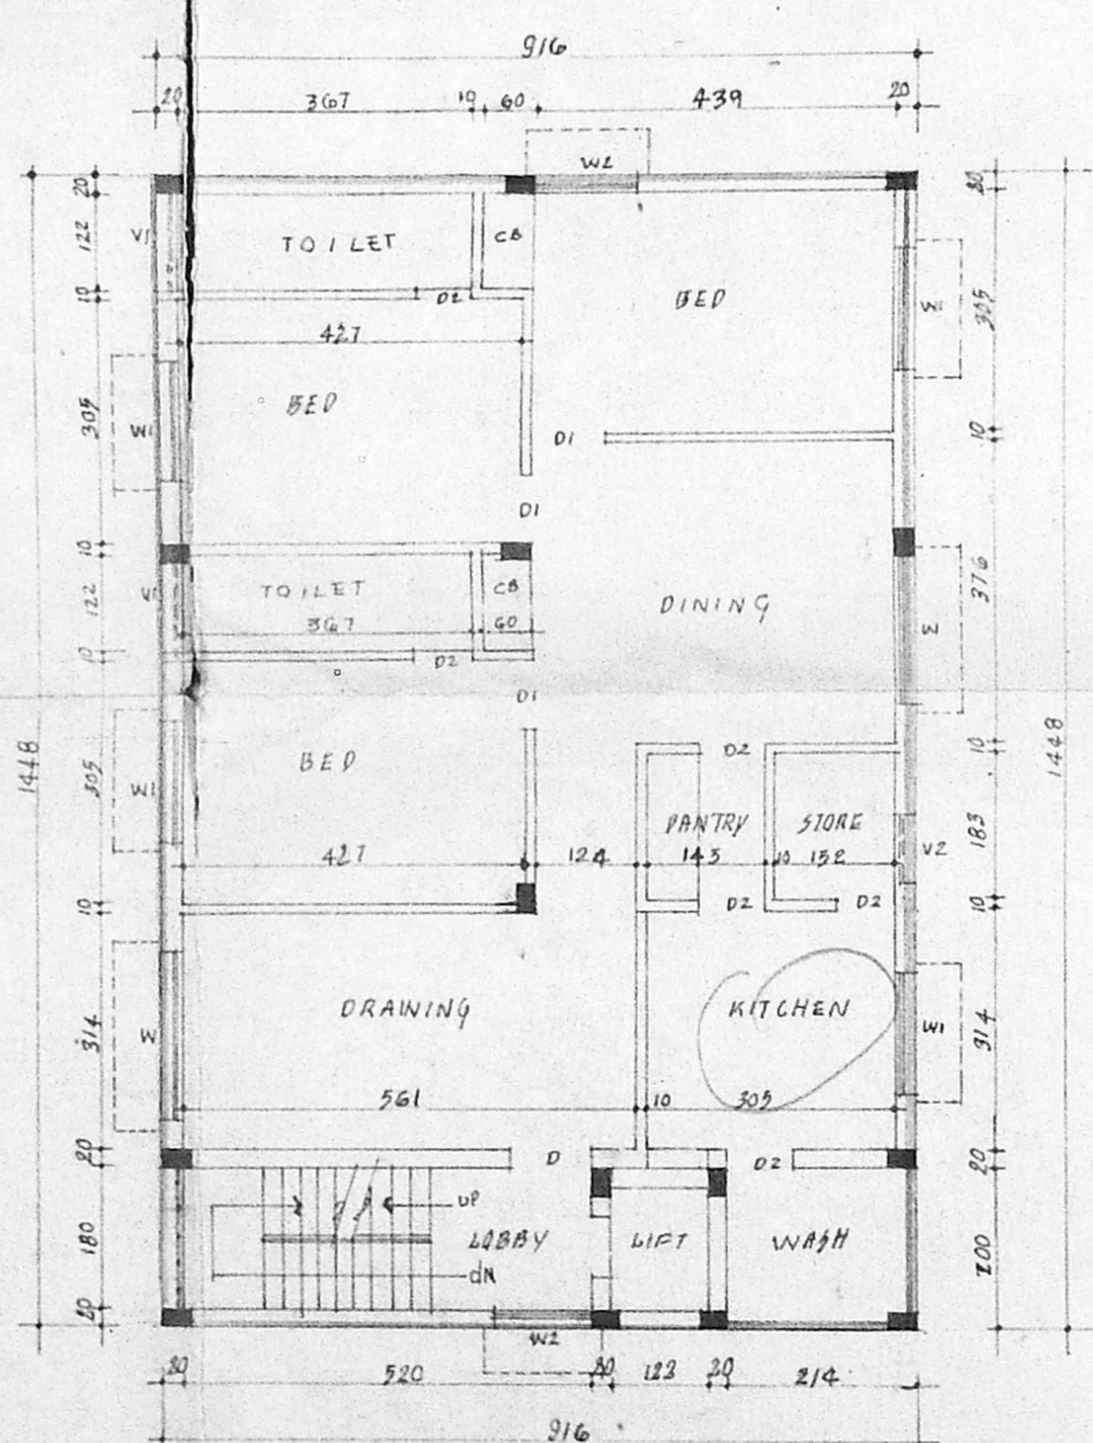


TYPICAL FLOOR PLAN (FIRST & SECOND FLOOR)  
(BLOCK 'B')

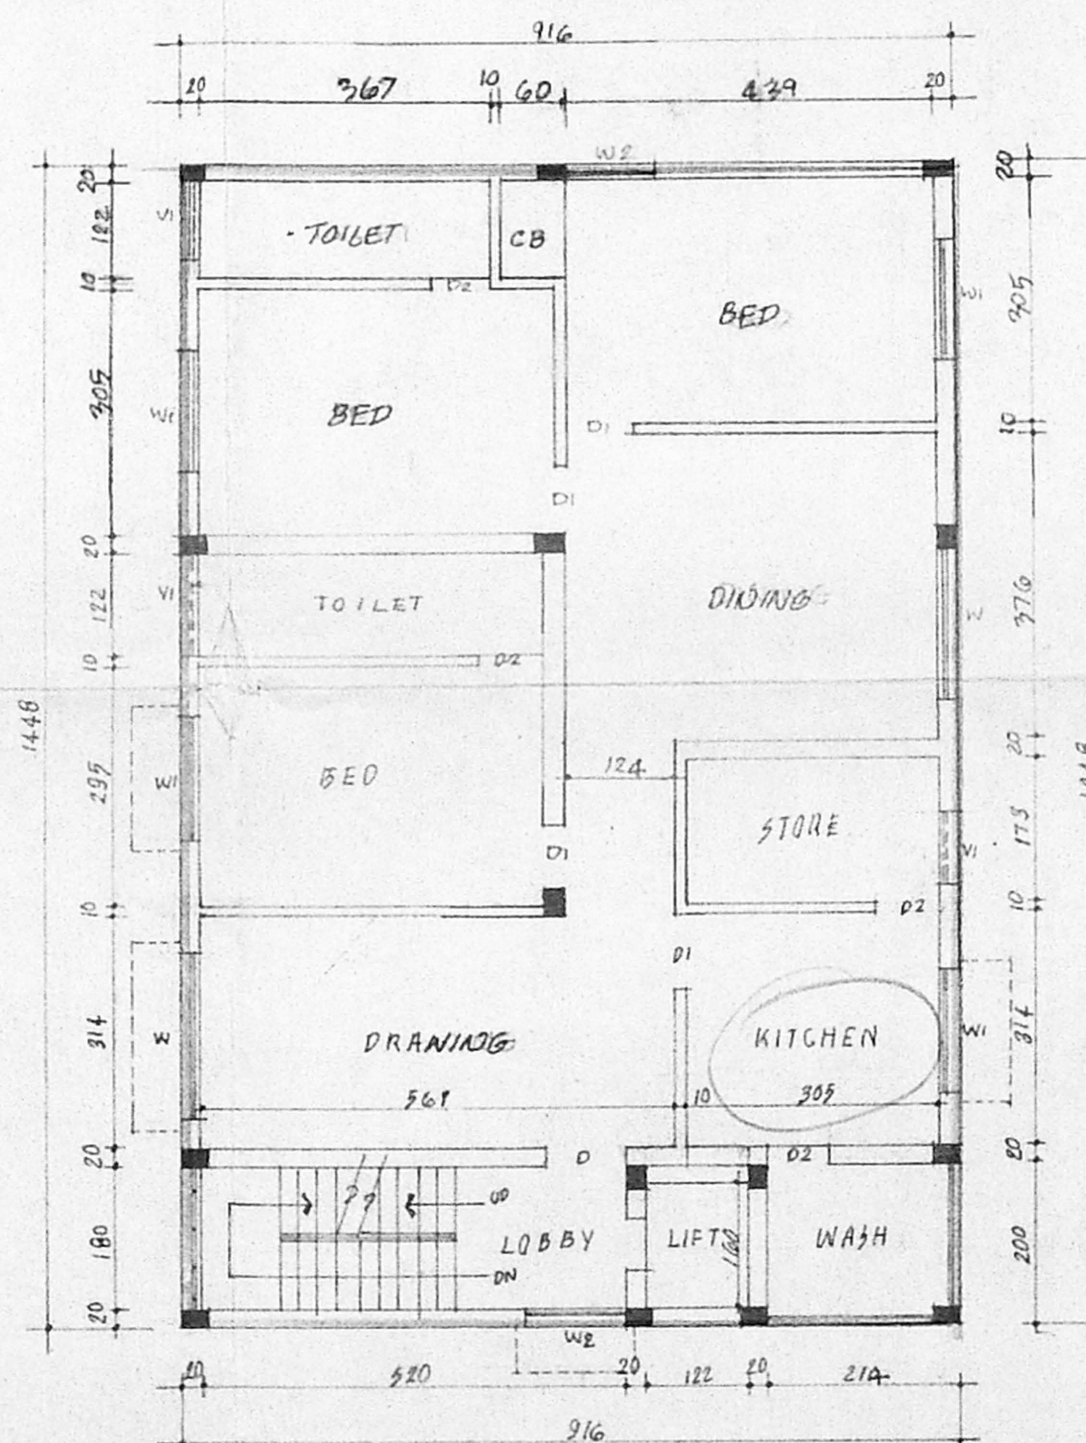

THIRD FLOOR PLAN  
(BLOCK 'B')

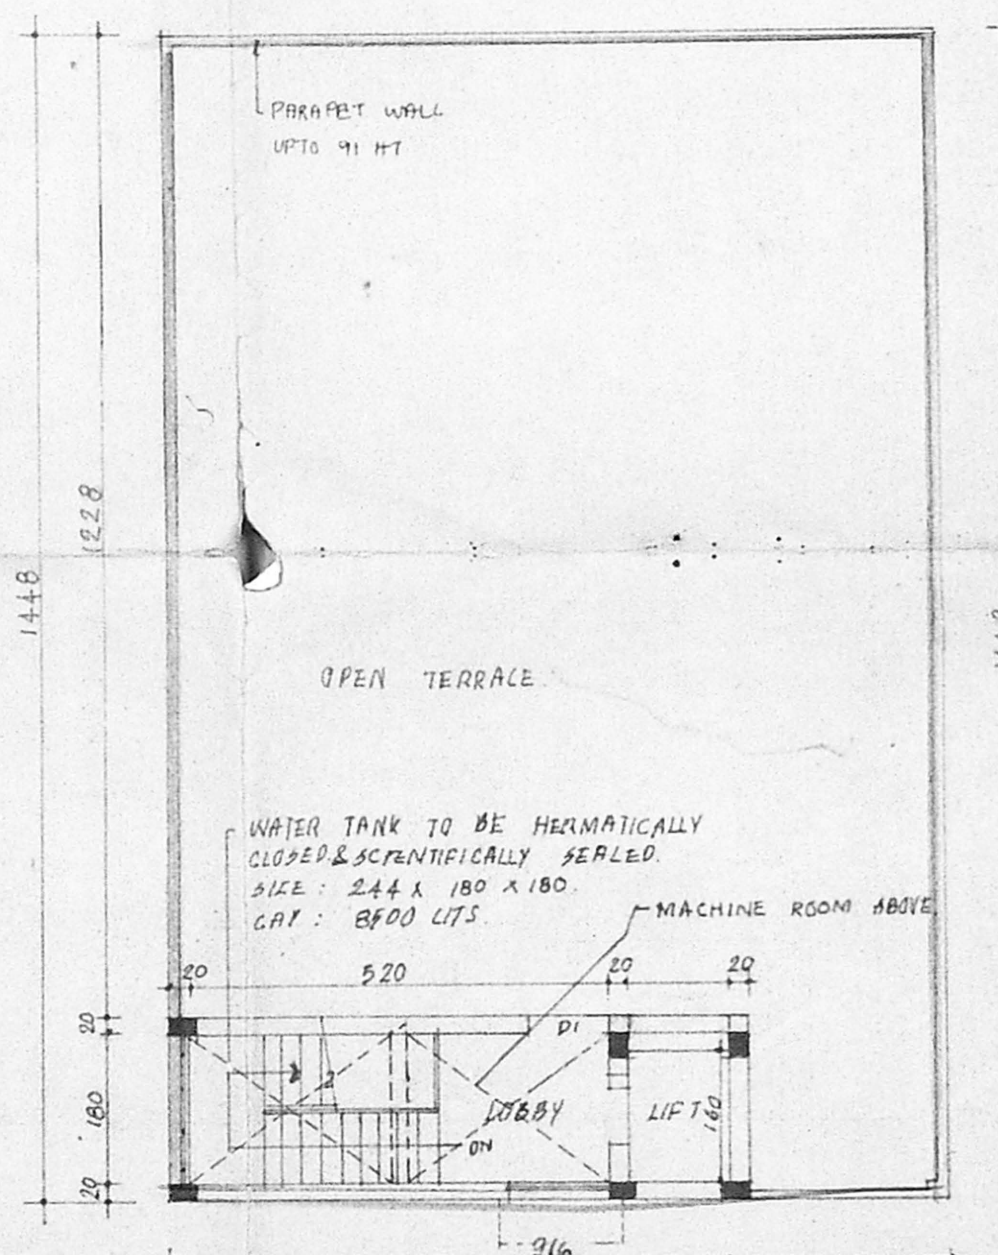

TERRACE PLAN  
(BLOCK 'B')

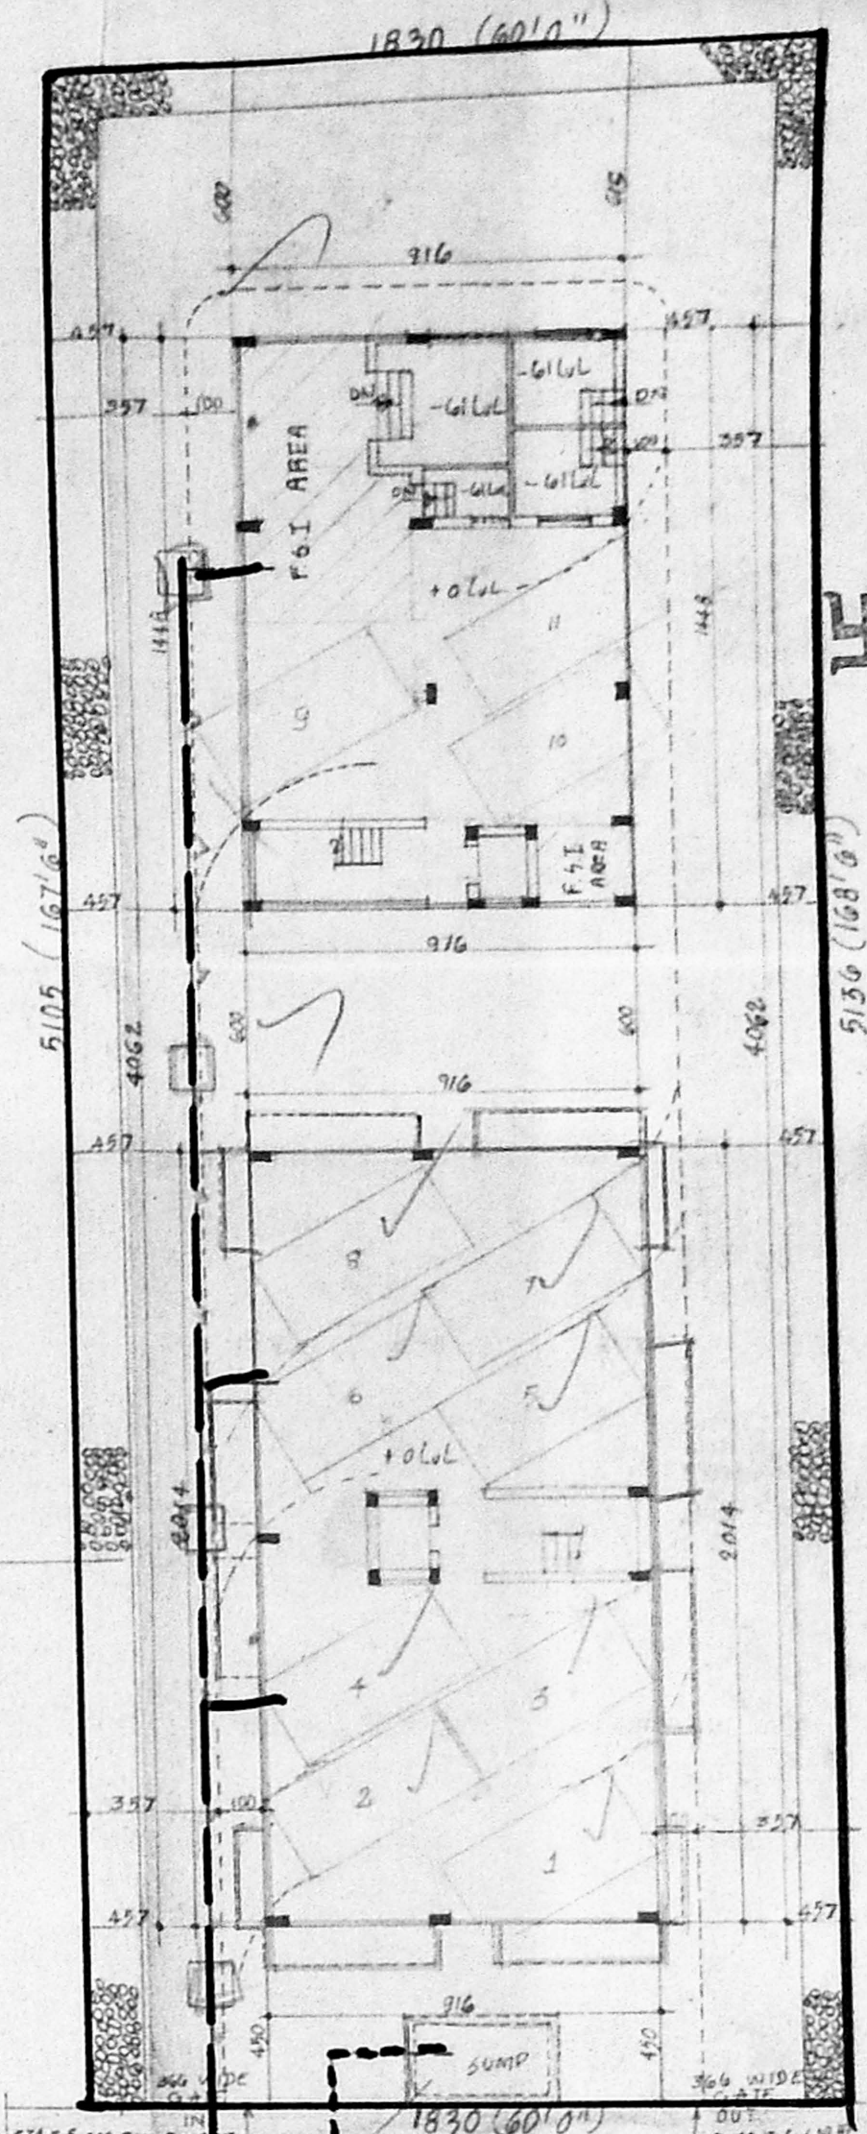

SITE PLAN (SCALE 1:200)

JOINERY SCHEDULE

D	DOOR	180 x 213
DI	"	90 x 213
DR	"	76 x 213
W	WINDOW	244 x 127
WI	"	183 x 137
W2	"	122 x 137
V	VENTILATOR	183 x 61
VI	"	122 x 61
V2	"	76 x 61
R/S	ROLLING SHUTTER	183 x 213

AREA STATEMENT


	SQ. M	SQ. M
PLOT AREA	936.37	102.6
STILTS AREA (F.S.S)	91.97	102.6
STILTS AREA (NOW F.S.S)	184.48	100.67
FIRST FLOOR AREA	225.52	192.64
SECOND FLOOR AREA	225.52	192.64
THIRD FLOOR AREA	225.52	192.64
FOURTH FLOOR AREA	225.52	192.64
TOTAL BUILT-UP AREA	902.08	989.97

COLOUR INDEX


PROPOSED	WATER LINE
ROAD	SEWER LINE
BOUNDARY	

PLAN SHOWING THE PROPOSED  
RESIDENTIAL BUILDING AT NO.18,  
(OLD NO.6) T.S. NO: 6688, BLOCK NO.42,  
MALONY ROAD, T. NAGAR, CHENNAI-17.


DIVISION NO. ZONE  
CMDA (B) NO. 1  
C. No. 1316/199  
SCALE 1:100  
Asst.  
Scrutiny  
P. A.  
SIGNED BY OWNER / POWER AGENT  
ER. T. RAMAKRISHNAN, I  
D. (CIVIL) (M.E. (Structures))  
Licensed Surveyor Class-1 No. 537  
CORPORATION OF MADRAS  
38, Marudam Street,  
NUNAMBAKKAM, CHENNAI-34.

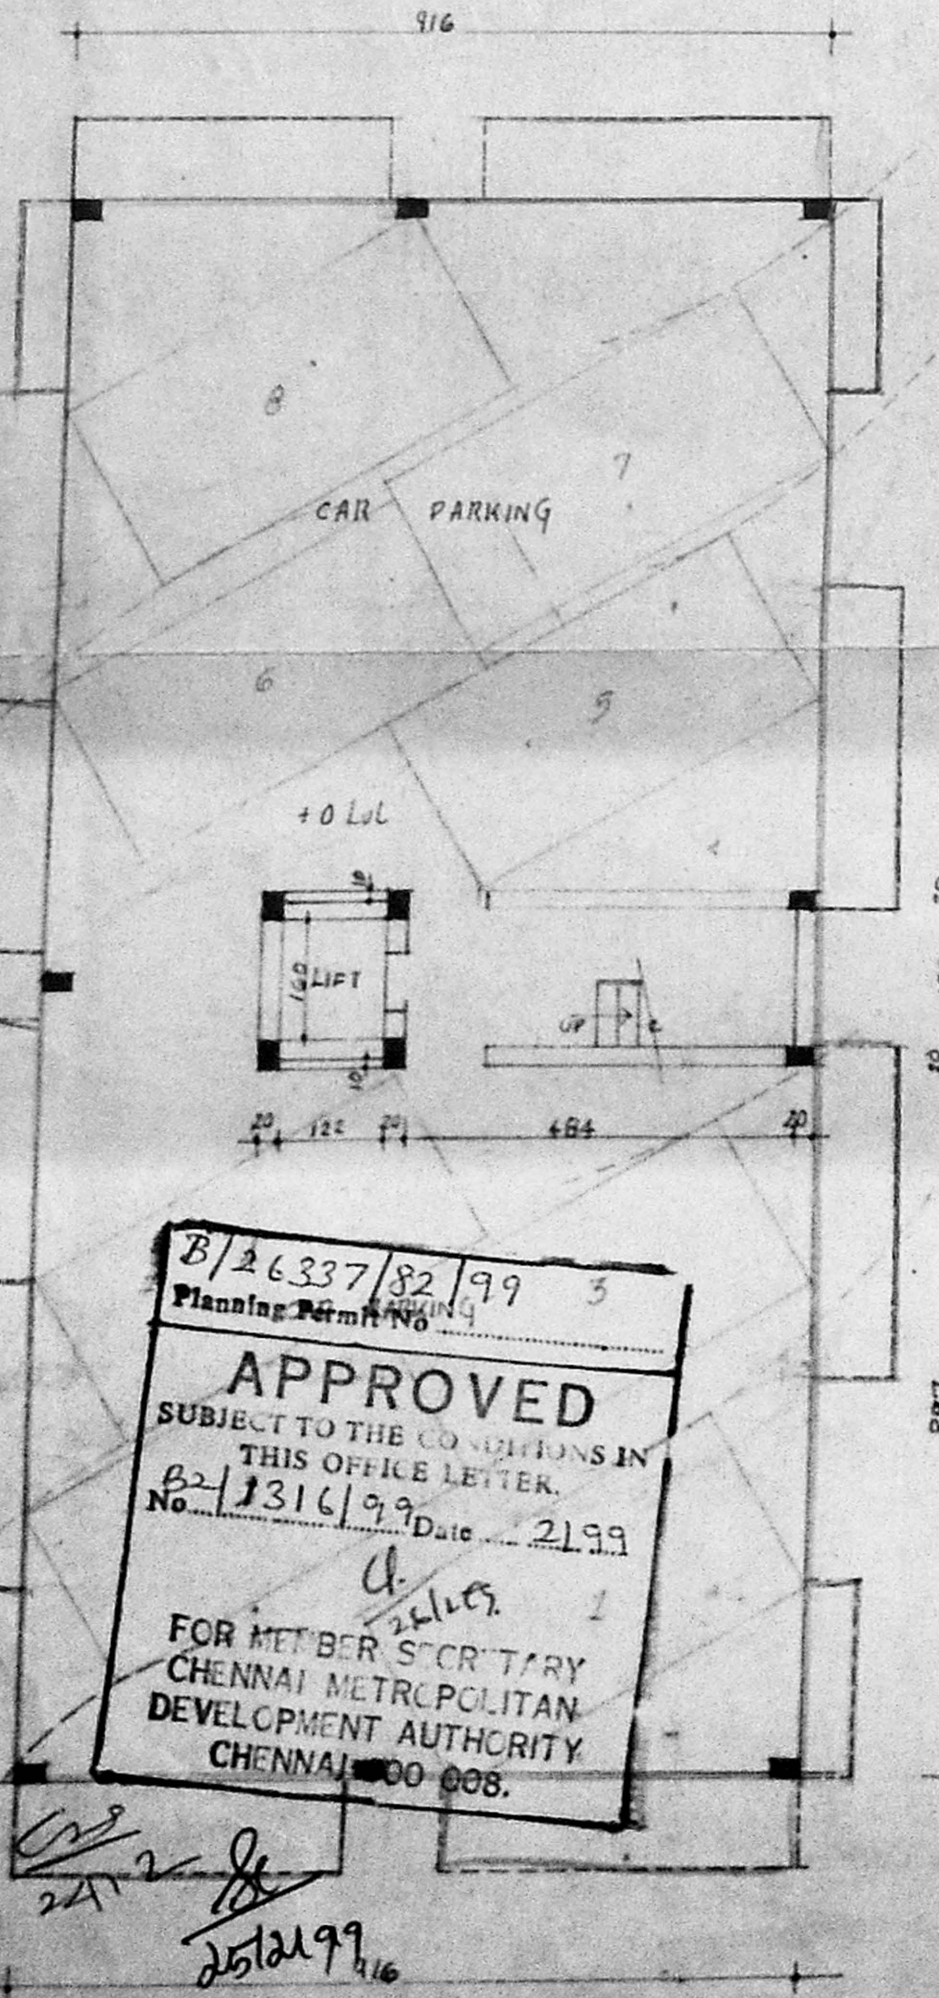


STILTS PLAN  
(BLOCK 'A')

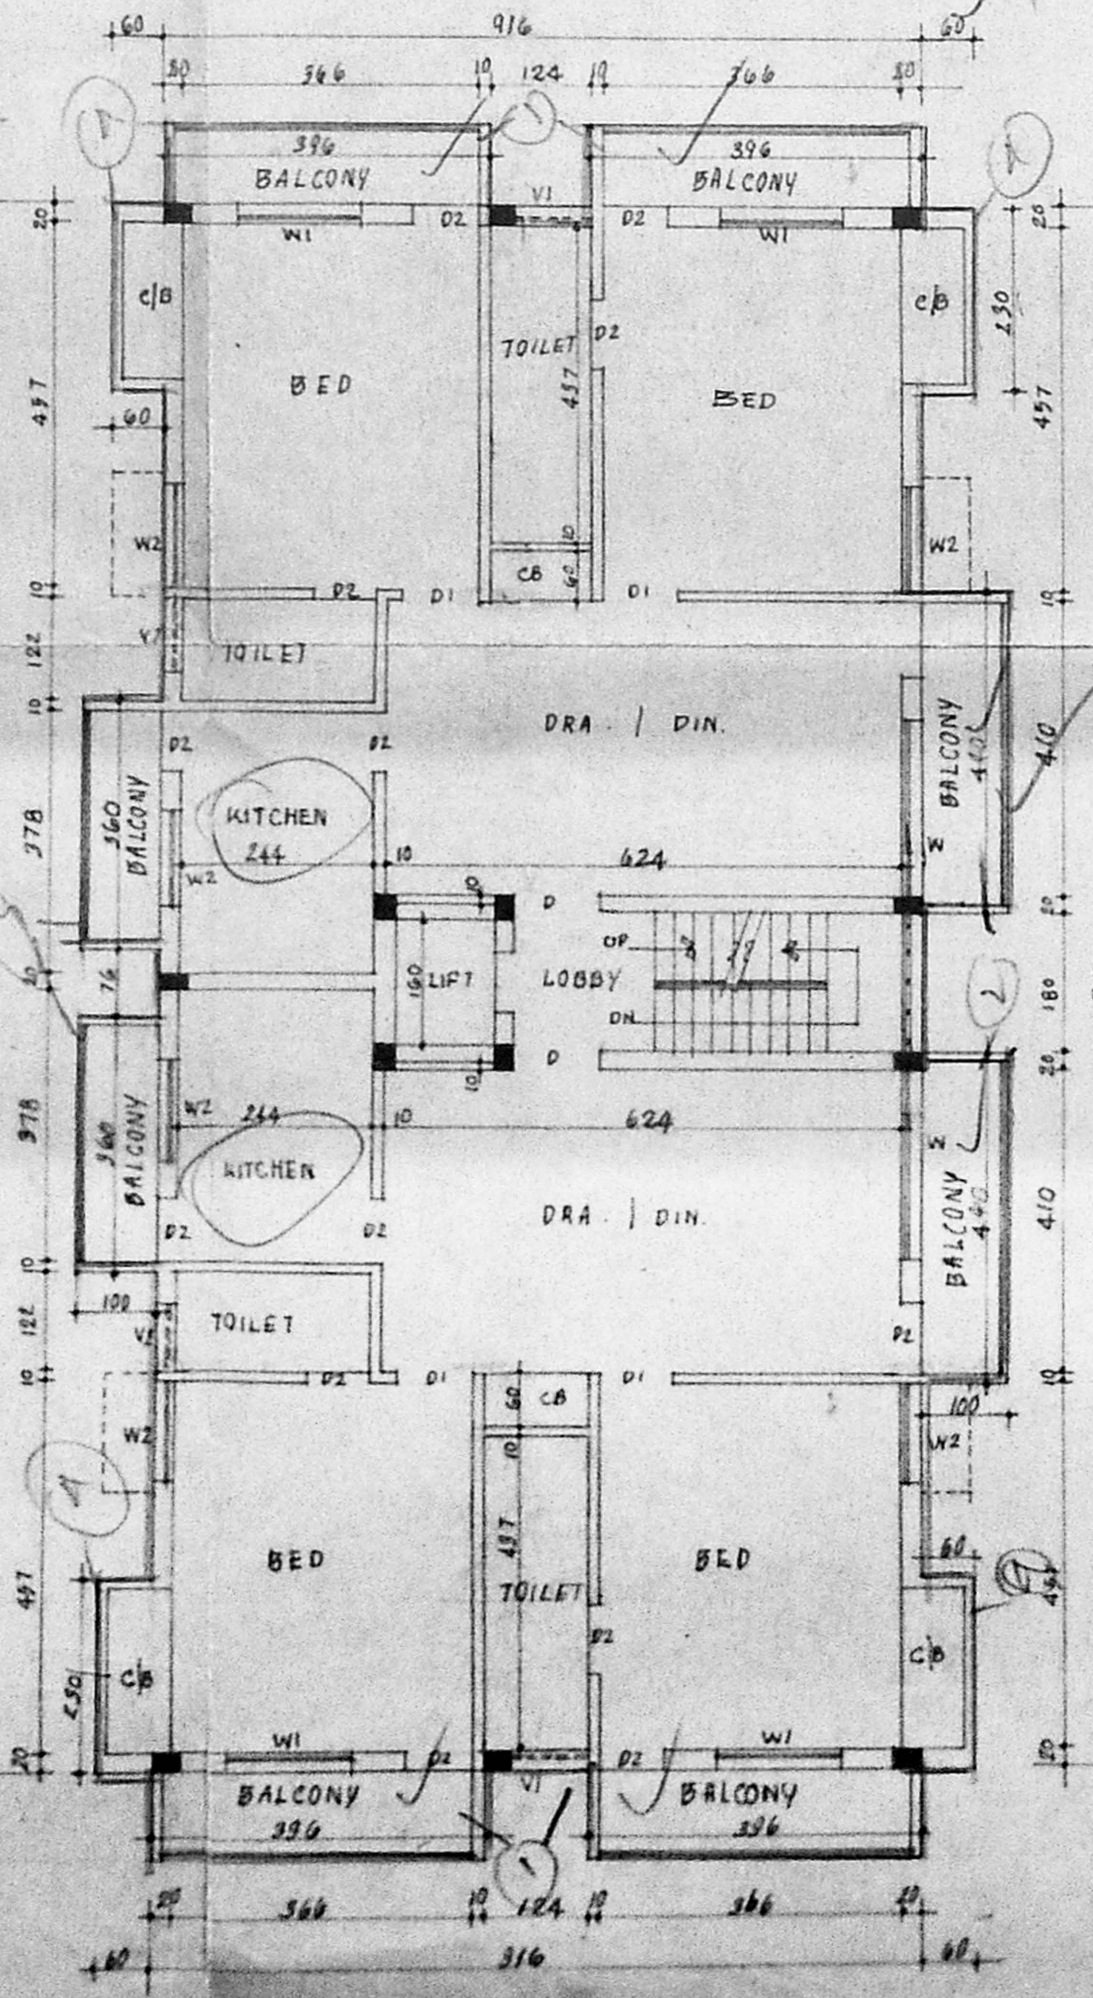


TYPICAL FLOOR PLAN (III, IV & V FLOOR)  
(BLOCK 'A')

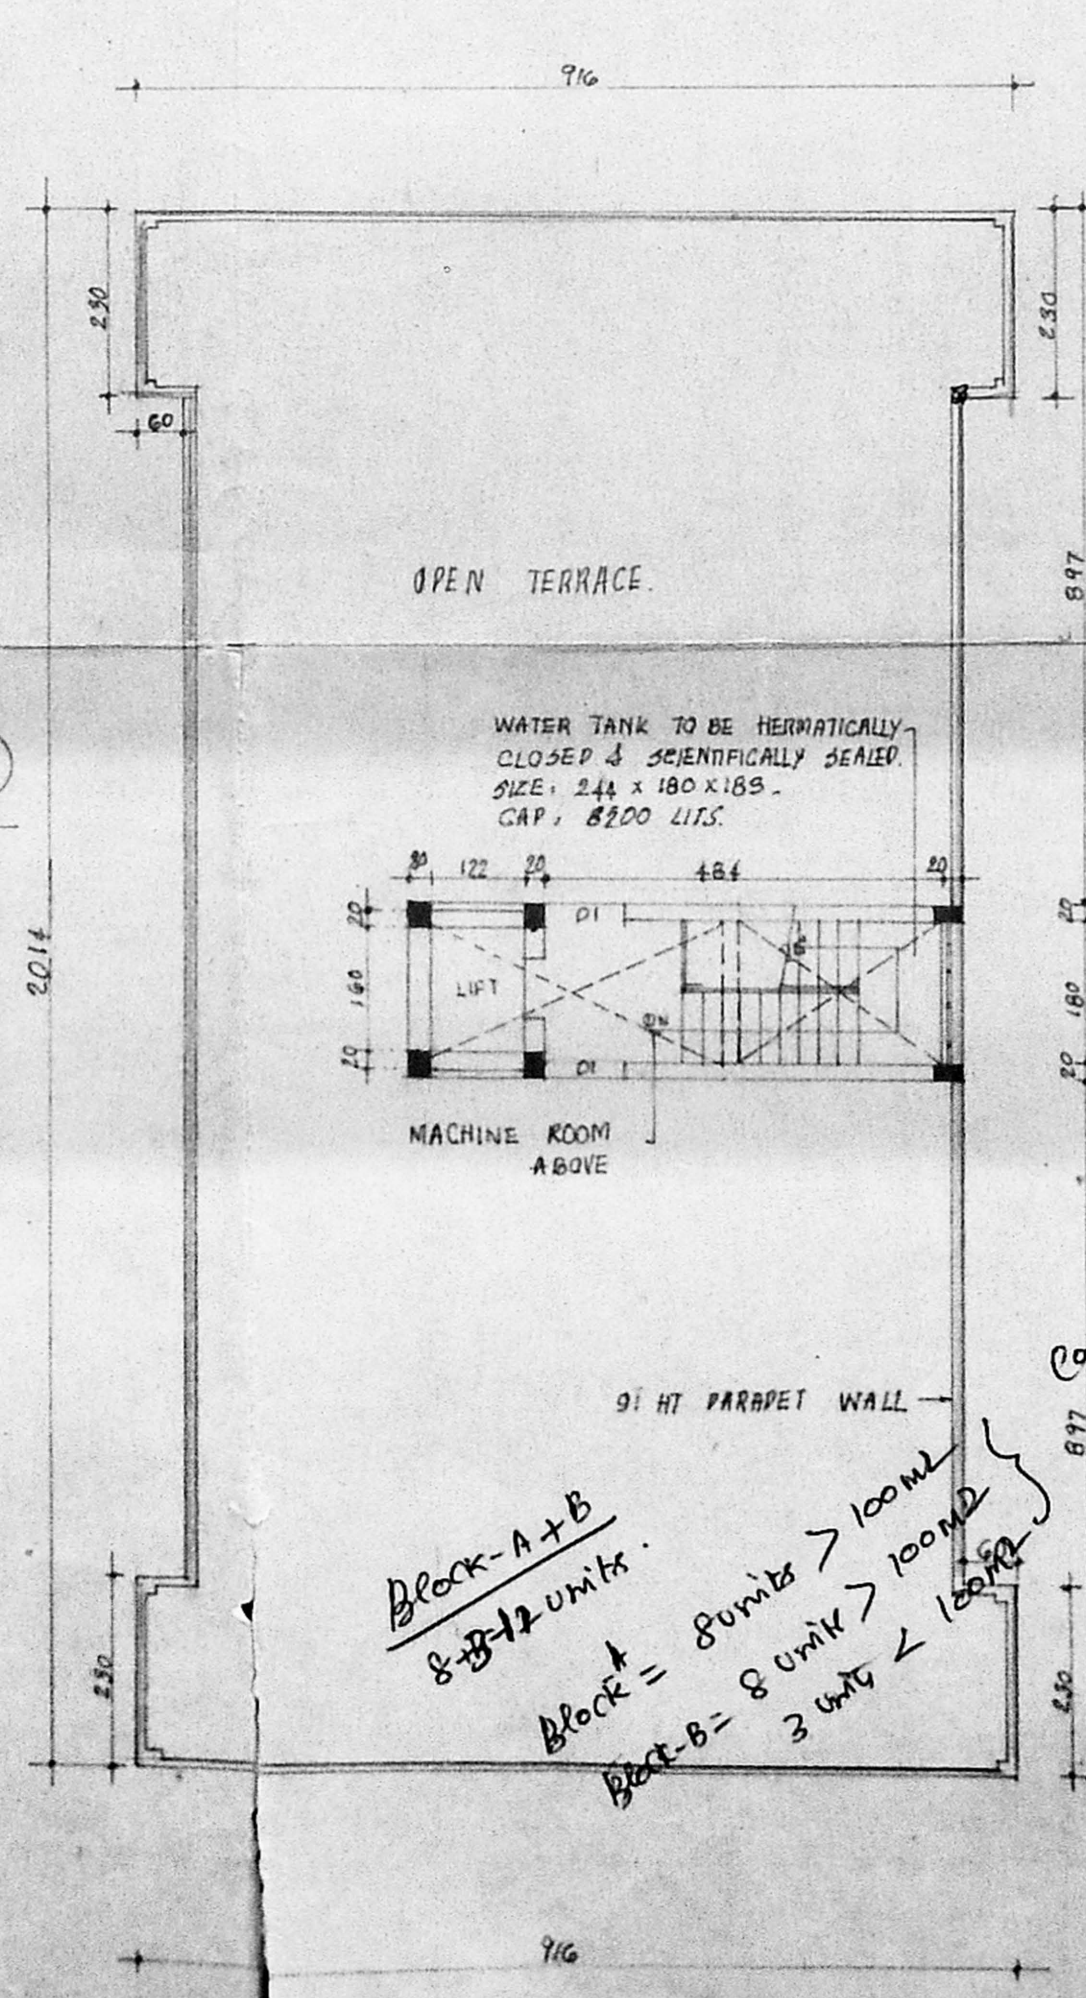


TERRACE PLAN  
(BLOCK 'A')

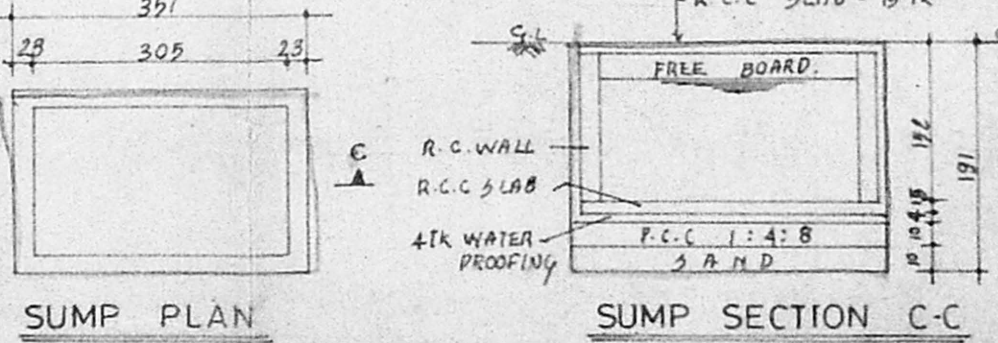


SUMP PLAN

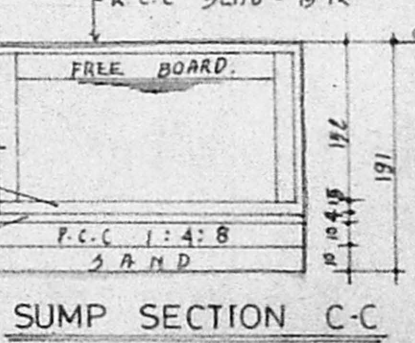


SUMP SECTION C-C

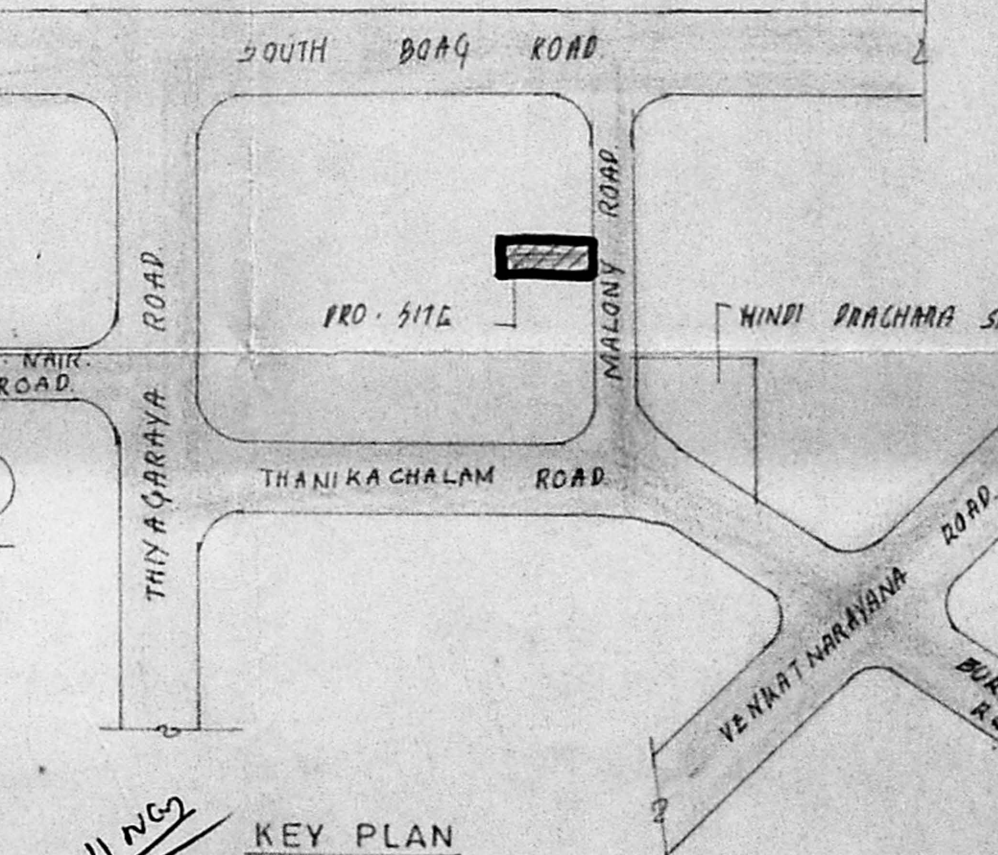

KEY PLAN  
(NOT TO SCALE)

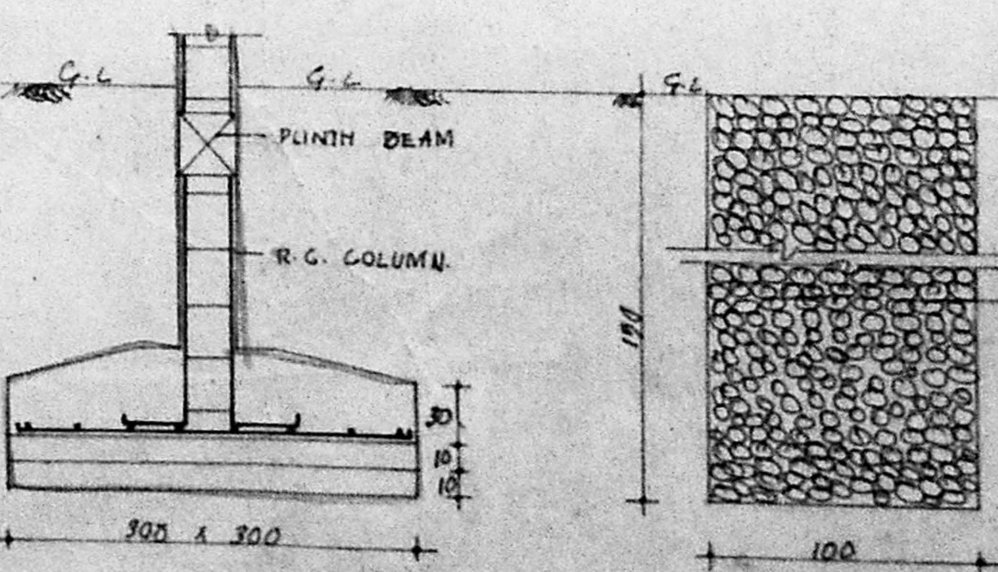

FOUNDATION DETAILS

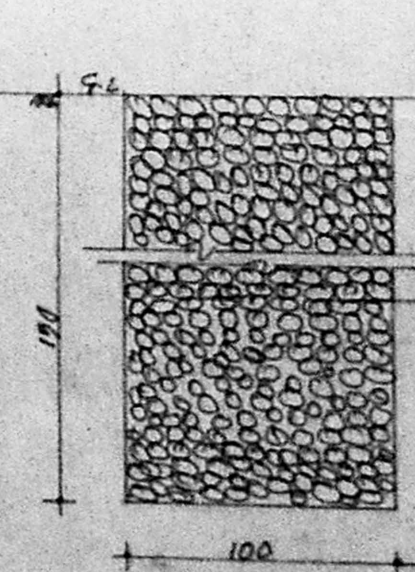

PEBBLES BED

Block-A+B  
8-12 units  
Block 1 = 8 units > 100mm  
Block 2 = 8 units > 100mm  
Block 3 = 3 units < 150mm

TERRACE PLAN  
(BLOCK 'A')

B/26337/32/99  
Planning Dept No. 1316/199  
APPROVED  
SUBJECT TO THE CONDITIONS IN  
THIS OFFICE LETTER.  
No. 1316/199 Date 21.12.99  
FOR MEMBER SECRETARY  
CHENNAI METROPOLITAN  
DEVELOPMENT AUTHORITY  
CHENNAI-600 008.

STILTS PLAN  
(BLOCK 'A')