



B/26483/207/99
 Planning Permit No
APPROVED
 SUBJECT TO THE CONDITIONS IN THIS OFFER
 No B2/1583/99 6-99
 FORMER MEMBERS OF THE TAMIL NADU STATE DEVELOPMENT AUTHORITY
 CHENNAI-600 008

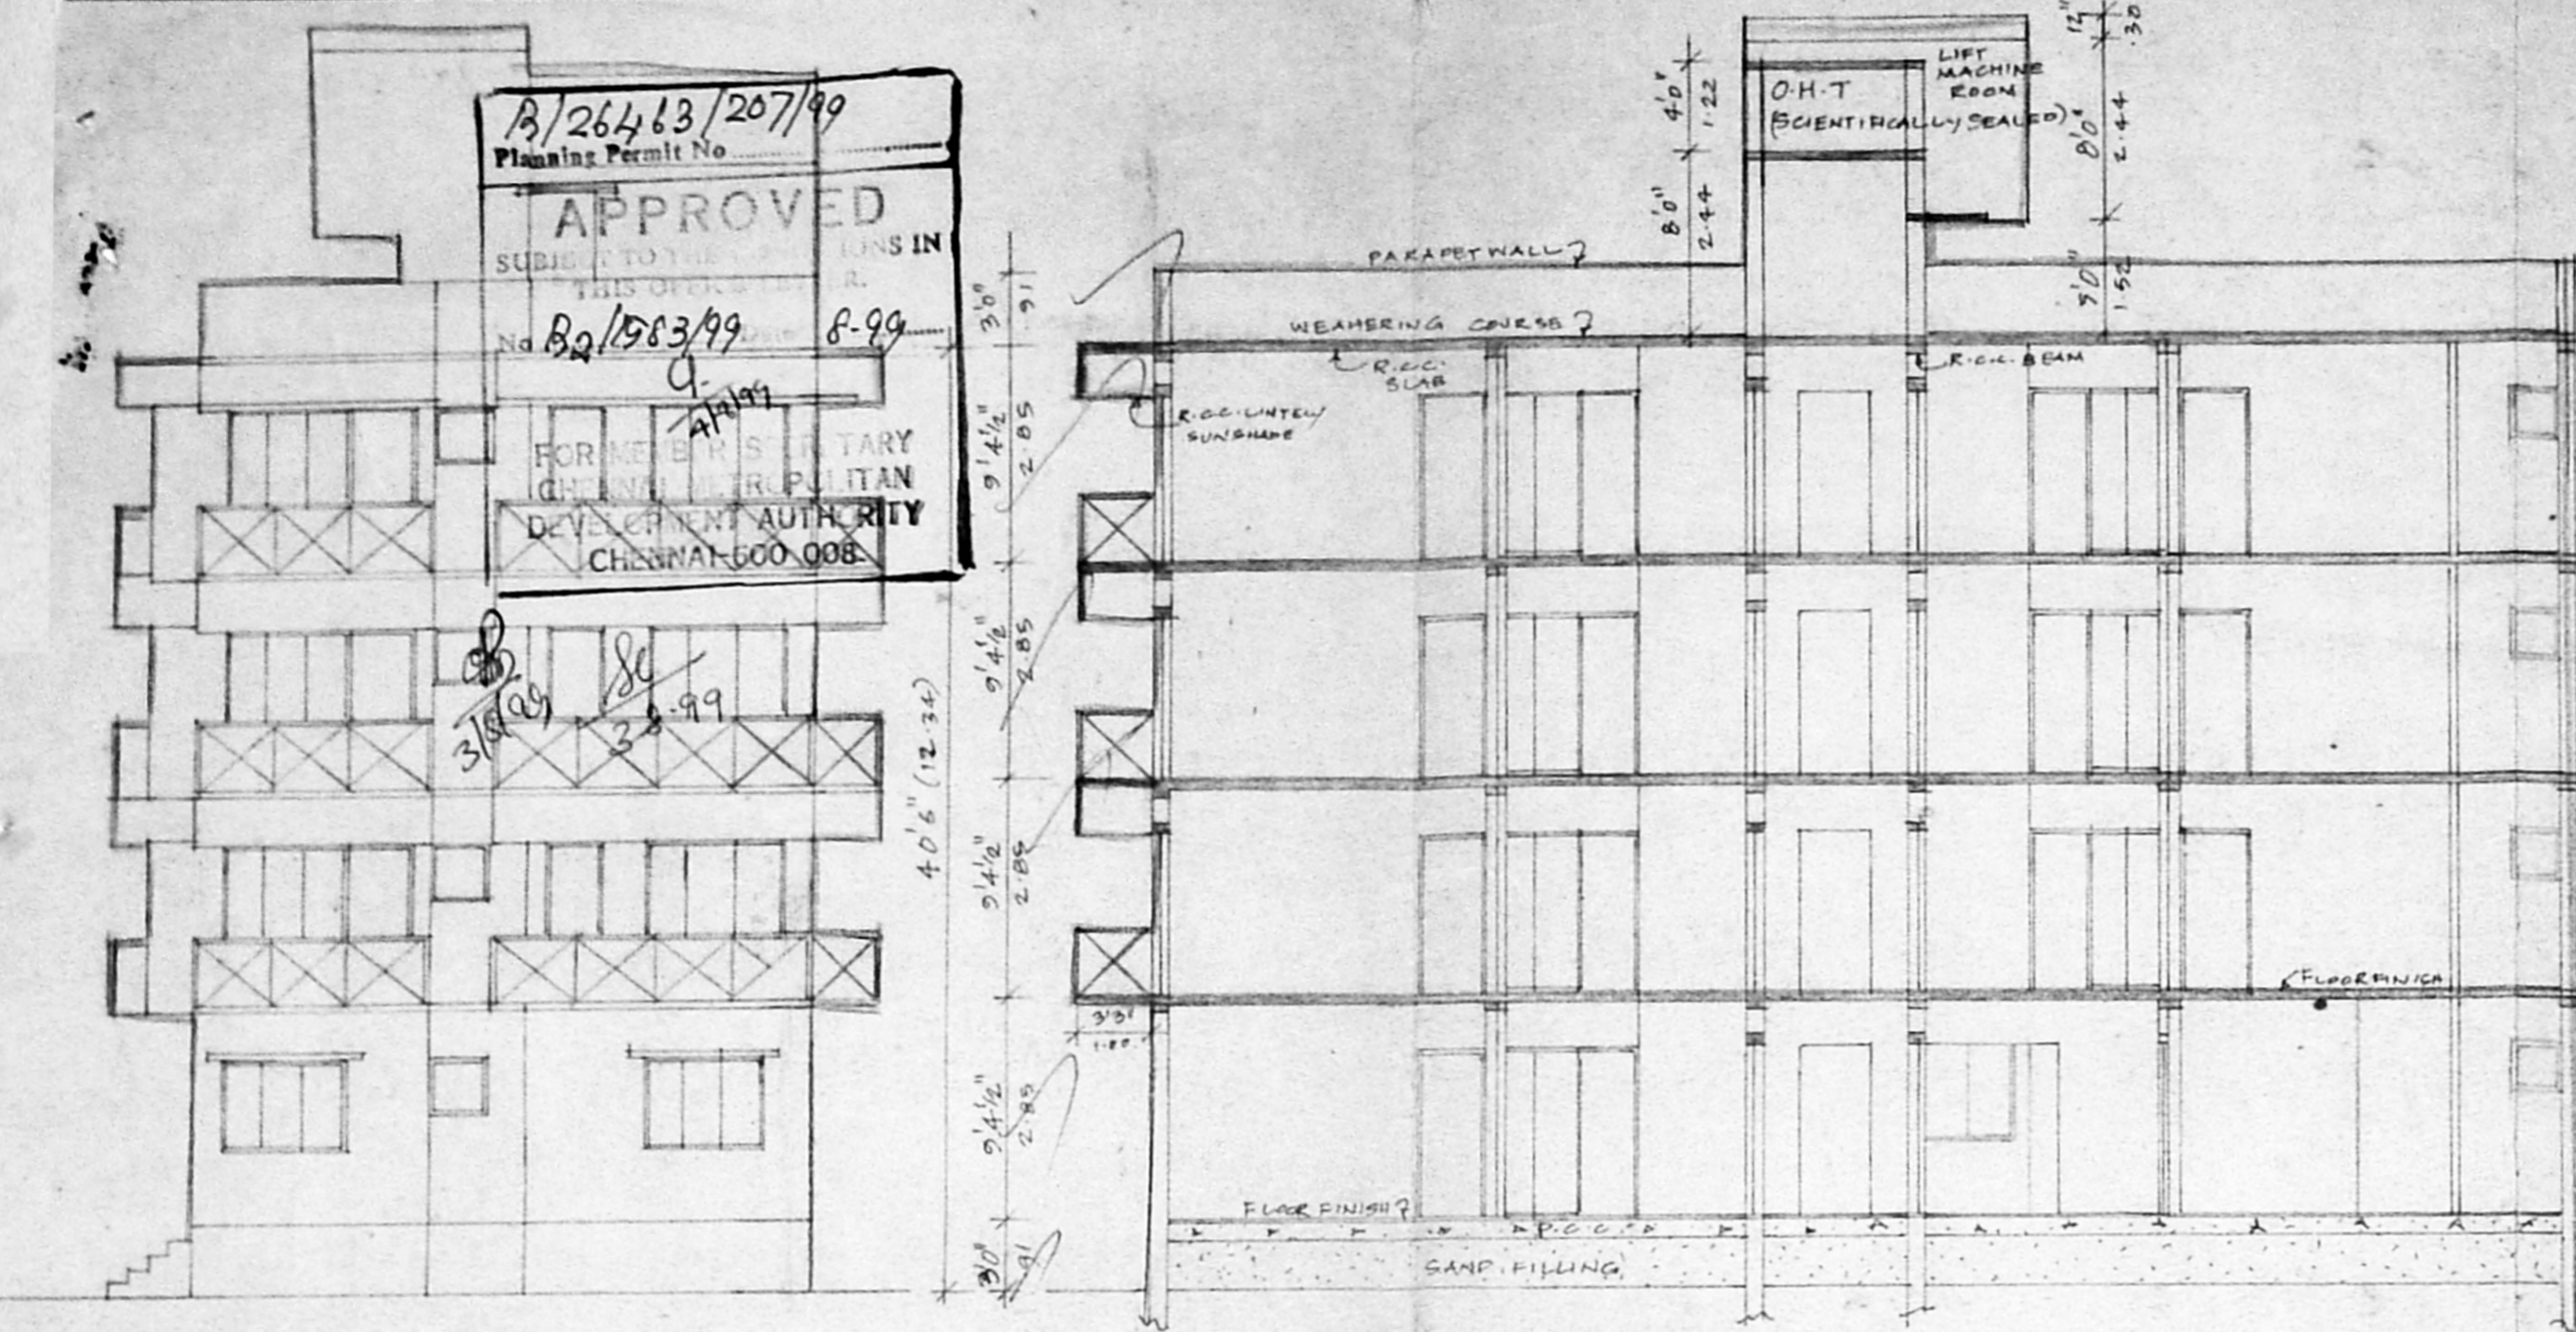

ELEVATION

SECTION ON-AB.

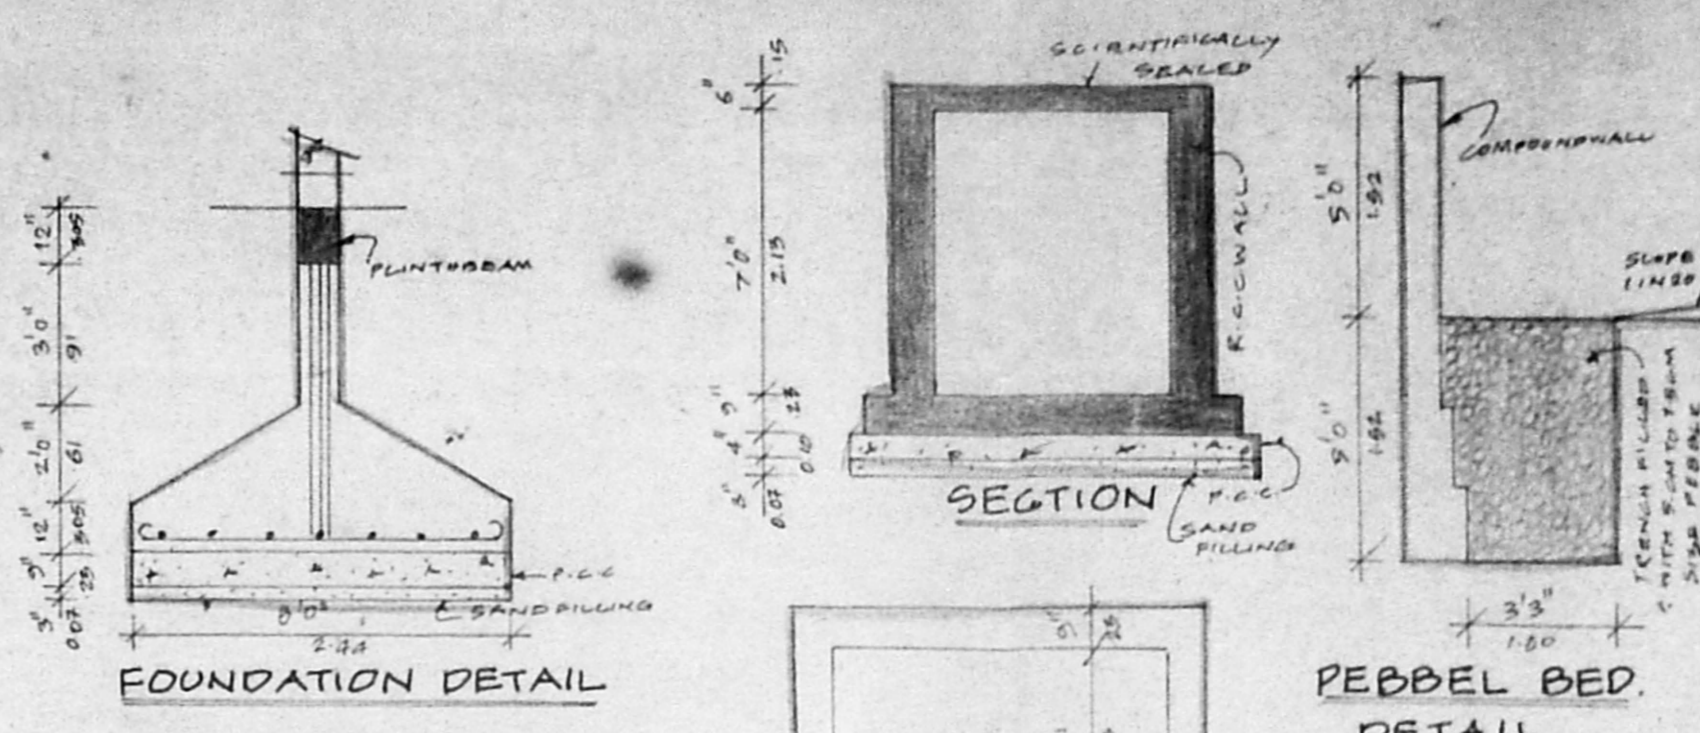

FOUNDATION DETAIL

PLAN SUMP DETAIL.

LOCATION PLAN (NOT TO SCALE)

PLAN SHOWING THE REVISED PROPOSED RESIDENTIAL BUILDING AT PLOT NO: 12, DOOR NO: 82, ELLAIAMMAN KOIL STREET, ADYAR, CHENNAI-20 IN OLD S.N.O: 9802A1 AS PER B2/1583/99 BLOCK NO: 36 URUR VILLAGE
 S.No. 17/99
 P.A.
 NOTE: APPROVED BY CORPORATION OF CHENNAI
 AP/2011/12/13/14/999/1000

SCALE: 1"=8'0"(OR) 1:100.

AREA STATEMENT


	FEET	SQM
PLOT AREA	4644.00	431.42
MAX F.S-1	6966.00	647.14
GROUND FLOOR	1388.56	128.33
TYPICAL FLOOR (1 st , 2 nd , 3 rd)	1855.97 x 3	5566.72
TOTAL	6295.28	646.14
NON F.S-1	246.11	22.80
F.S-1 PROVIDED	49	
PLOT COVERAGE	33.98%	

SCHEDULE OF JOINERIES.


CD	ENTRANCE DOOR	3'6" x 7'0"
D	DOOR	3'0" x 7'0"
D1	DOOR	2'0" x 7'0"
D/W1	DOOR/WINDOW	10'3" x 7'0"
D/W2	DOOR/WINDOW	4'10" x 7'0"
D/W3	DOOR/WINDOW	7'3" x 7'0"
W	WINDOW	6'0" x 4'6"
FW	FRENCH WINDOW	8'0" x 7'0"
V	VENTILATOR	2'3" x 2'0"
W1	WINDOW	4'0" x 4'6"

COLOUR INDEX.


PROPOSED	(Symbol)
ROAD	(Symbol)
BOUNDARY	(Symbol)

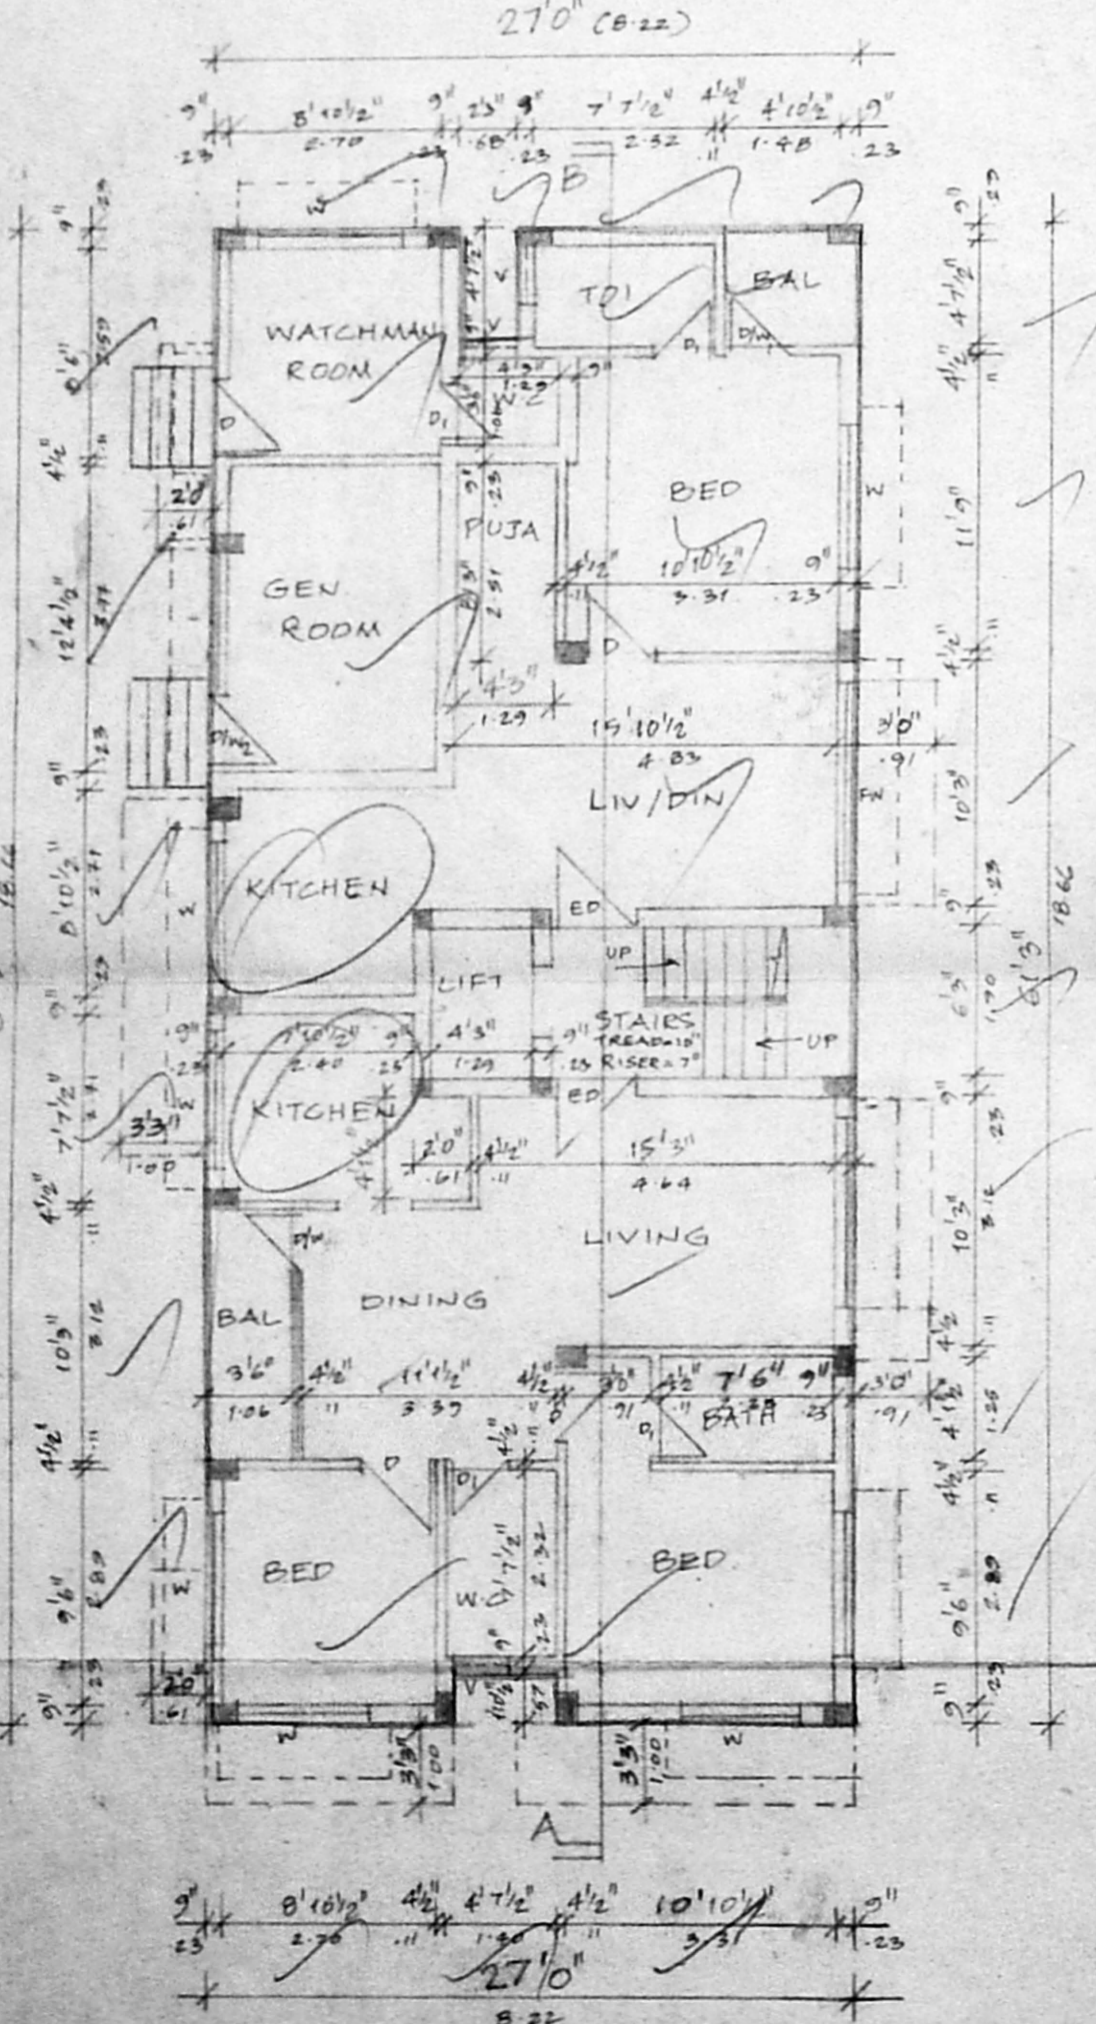


GROUND FLOOR PLAN

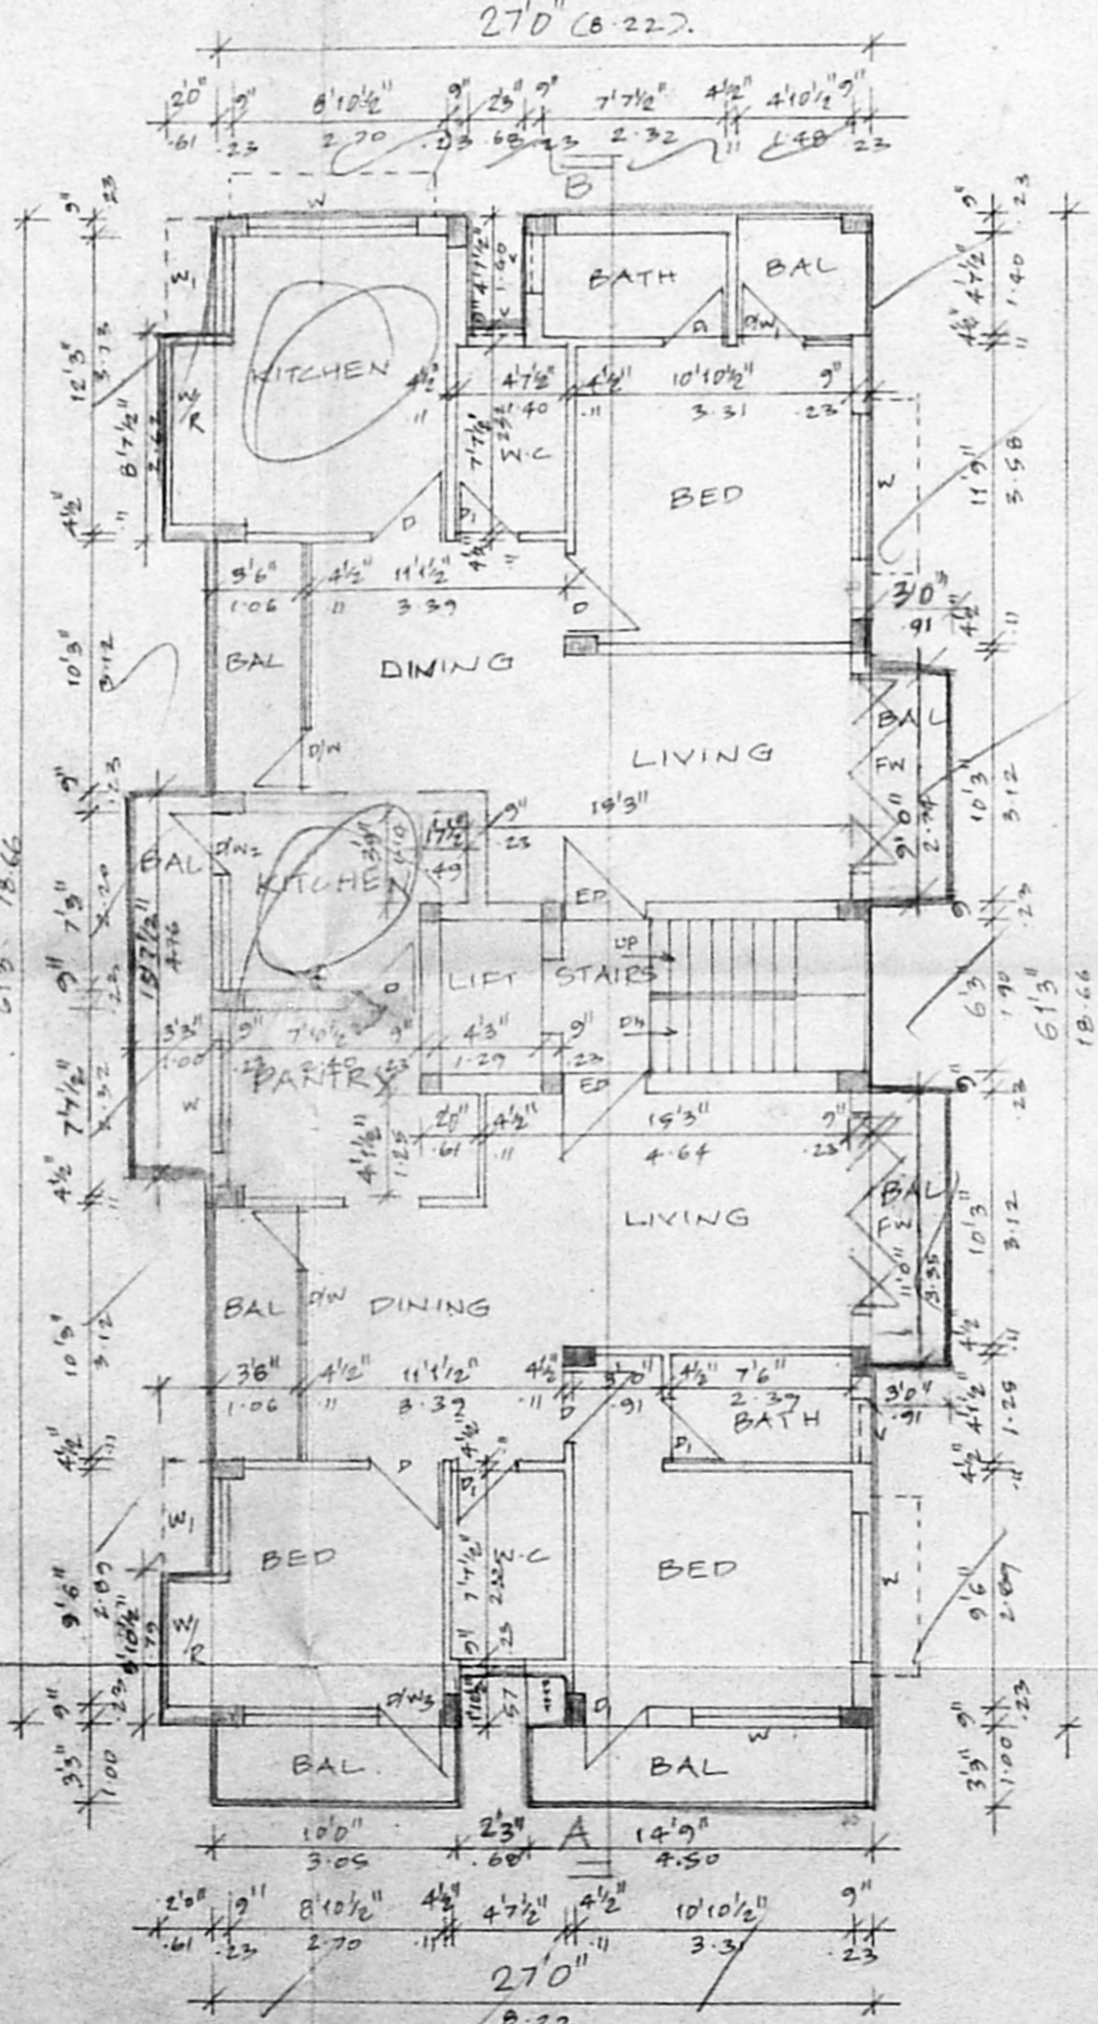

TYPICAL FLOOR PLAN. (1st, 2nd & 3rd)

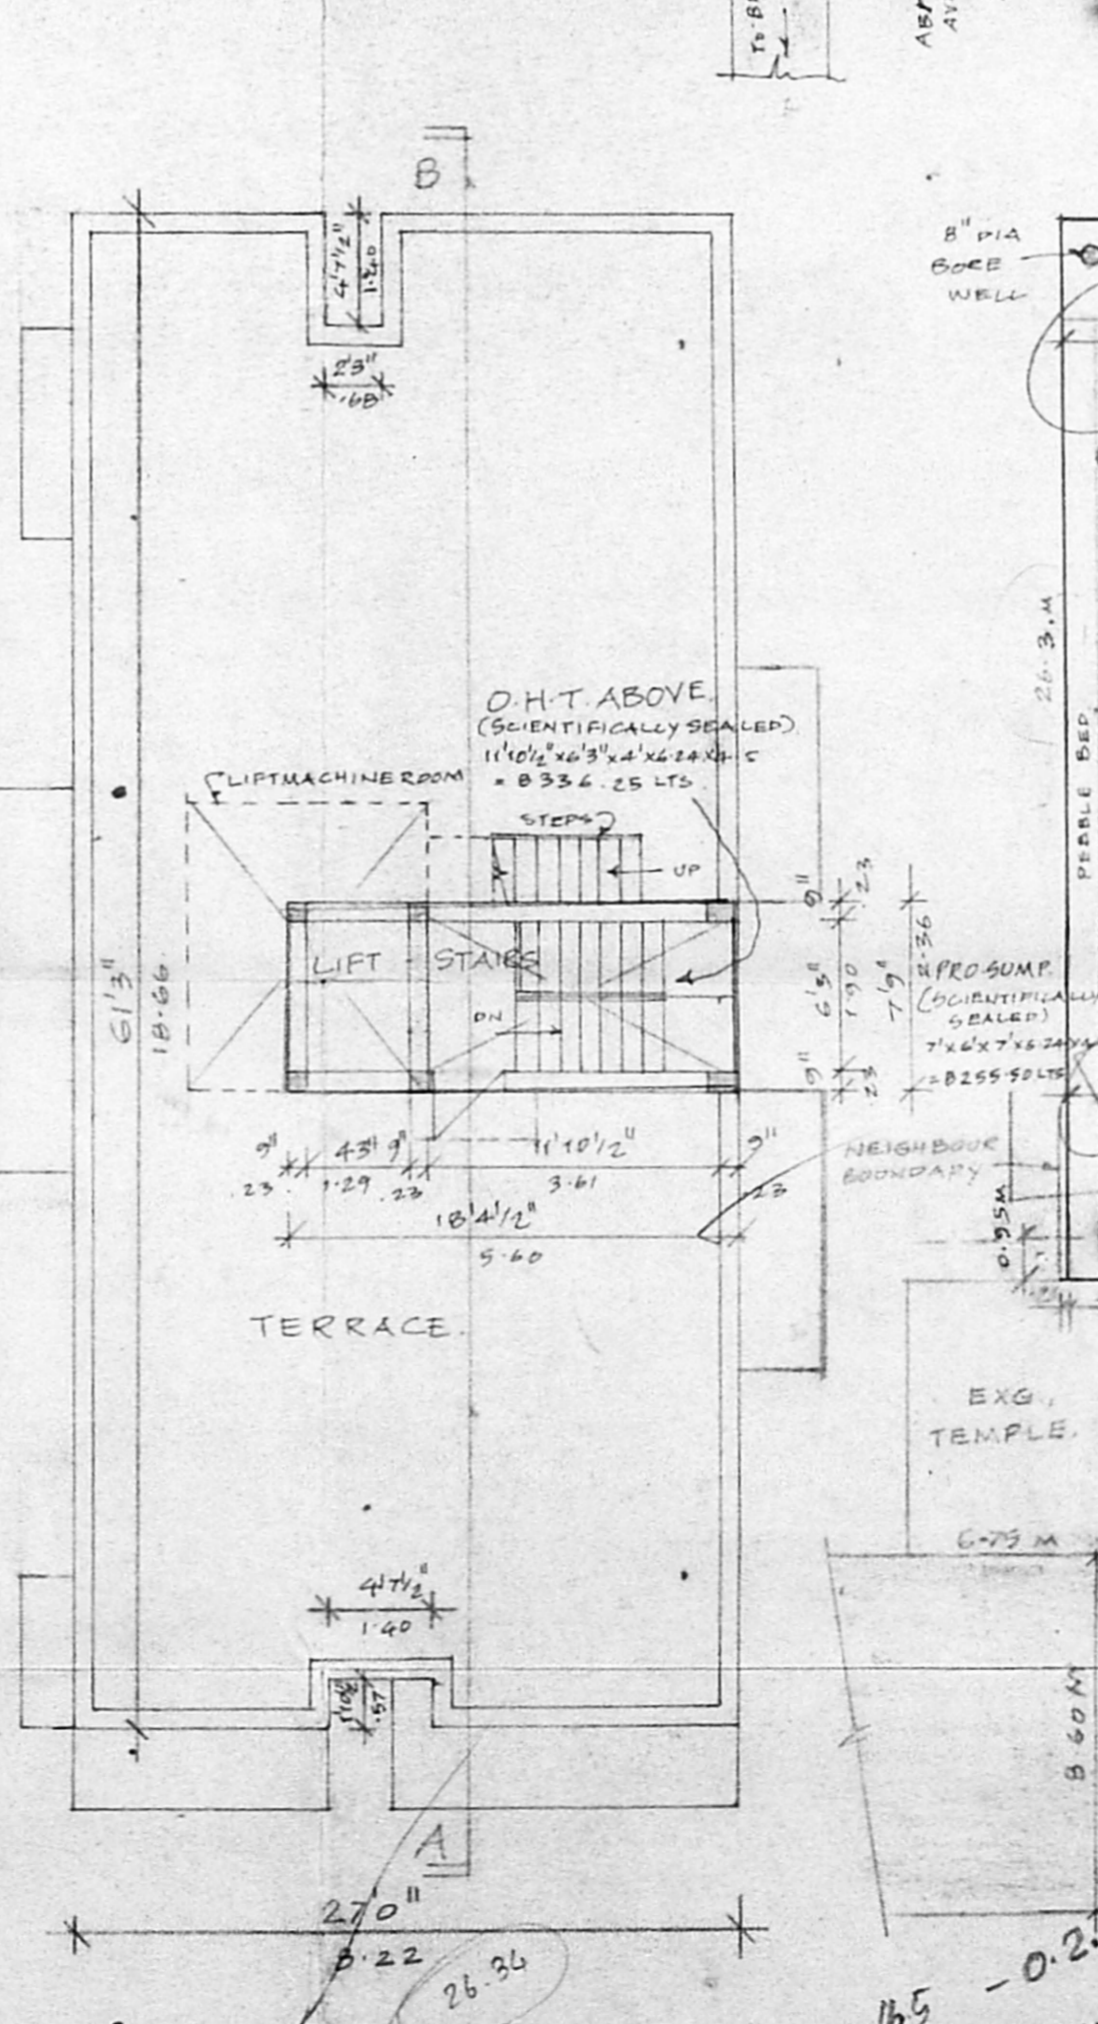

TERRACE FLOOR PLAN.

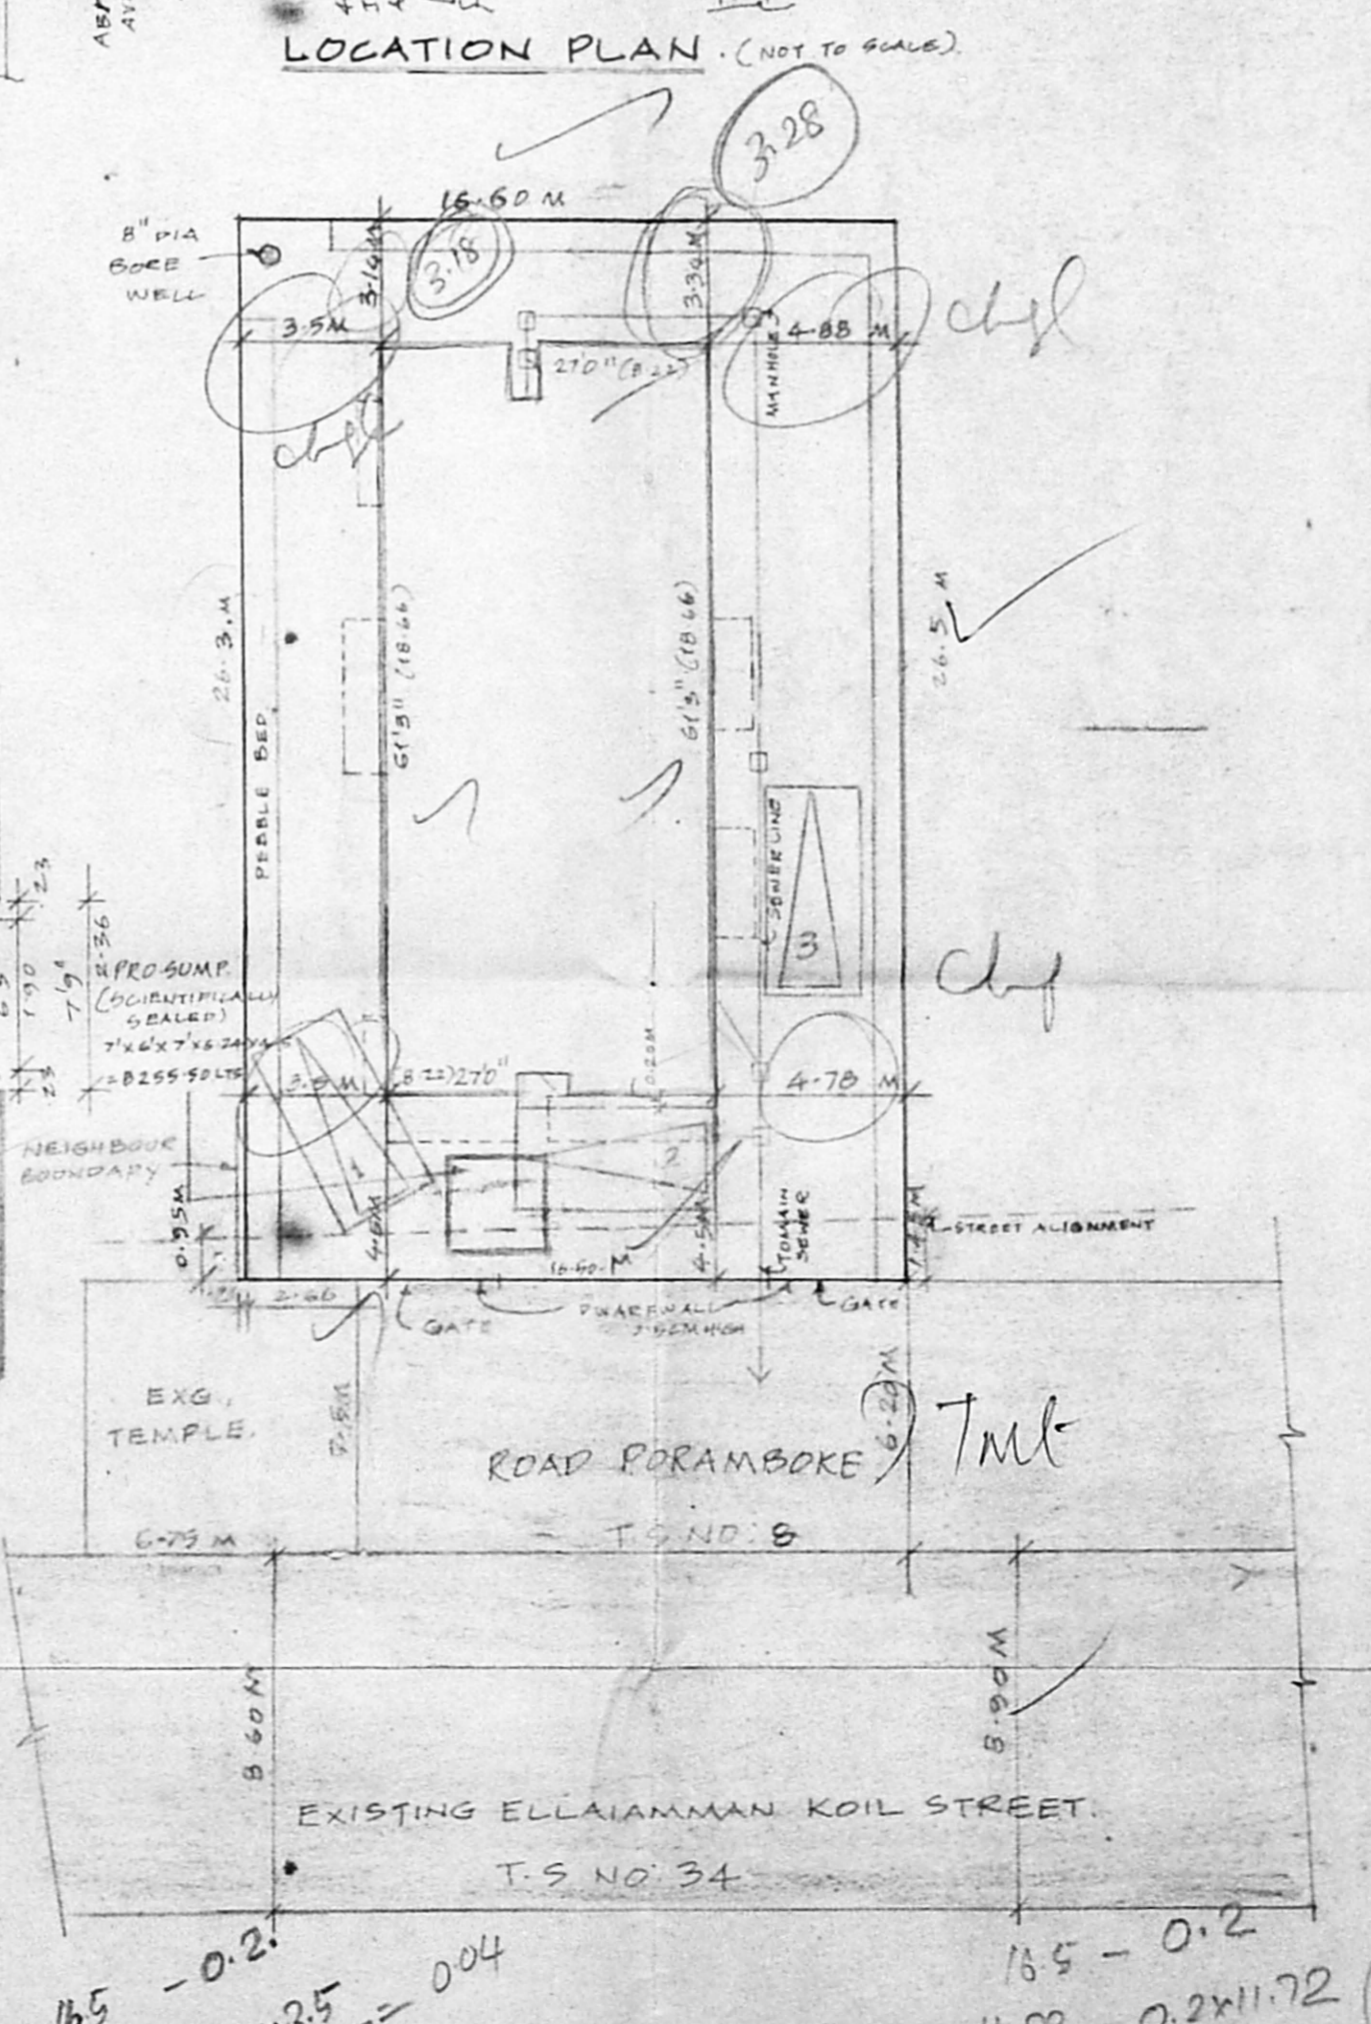

SITE PLAN (SCALE: 1"=16'0") (AS PER F.M.B. SKETCH)

(PA HOLDER OF RAVINDRANKANNAN)
 PLINER(S)

K. SELVAM, B.E. AMIE, C. Eng. (I), A.I.V.
 Consulting Civil Engineer Chartered Engineer,
 Approved Valuer, Licensed Surveyor
 Class-1, Reg. No: 319,99-2000
 Corporation of Chennai
 No. 1/370, Mogappair East
 CHENNAI-600 050
 Ph: 6248264