




B/SPL-BL-26/91/2000
 Planning Permit No
APPROVED
 SUBJECT TO THE CONDITIONS IN THIS OFFICE LETTER.
 No. 21/2117/99 Date 10/4/2000
 FOR MEMBER SECRETARY
 CHENNAI METROPOLITAN
 DEVELOPMENT AUTHORITY
 CHENNAI-600 008.

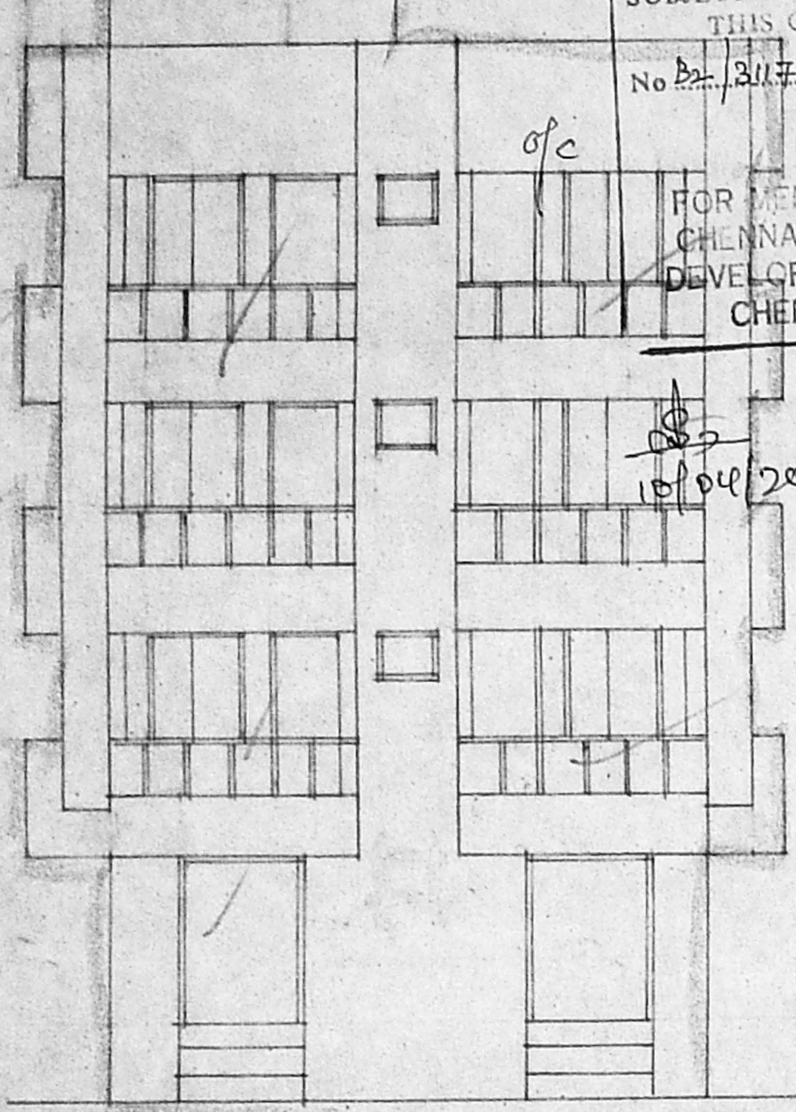


ELEVATION

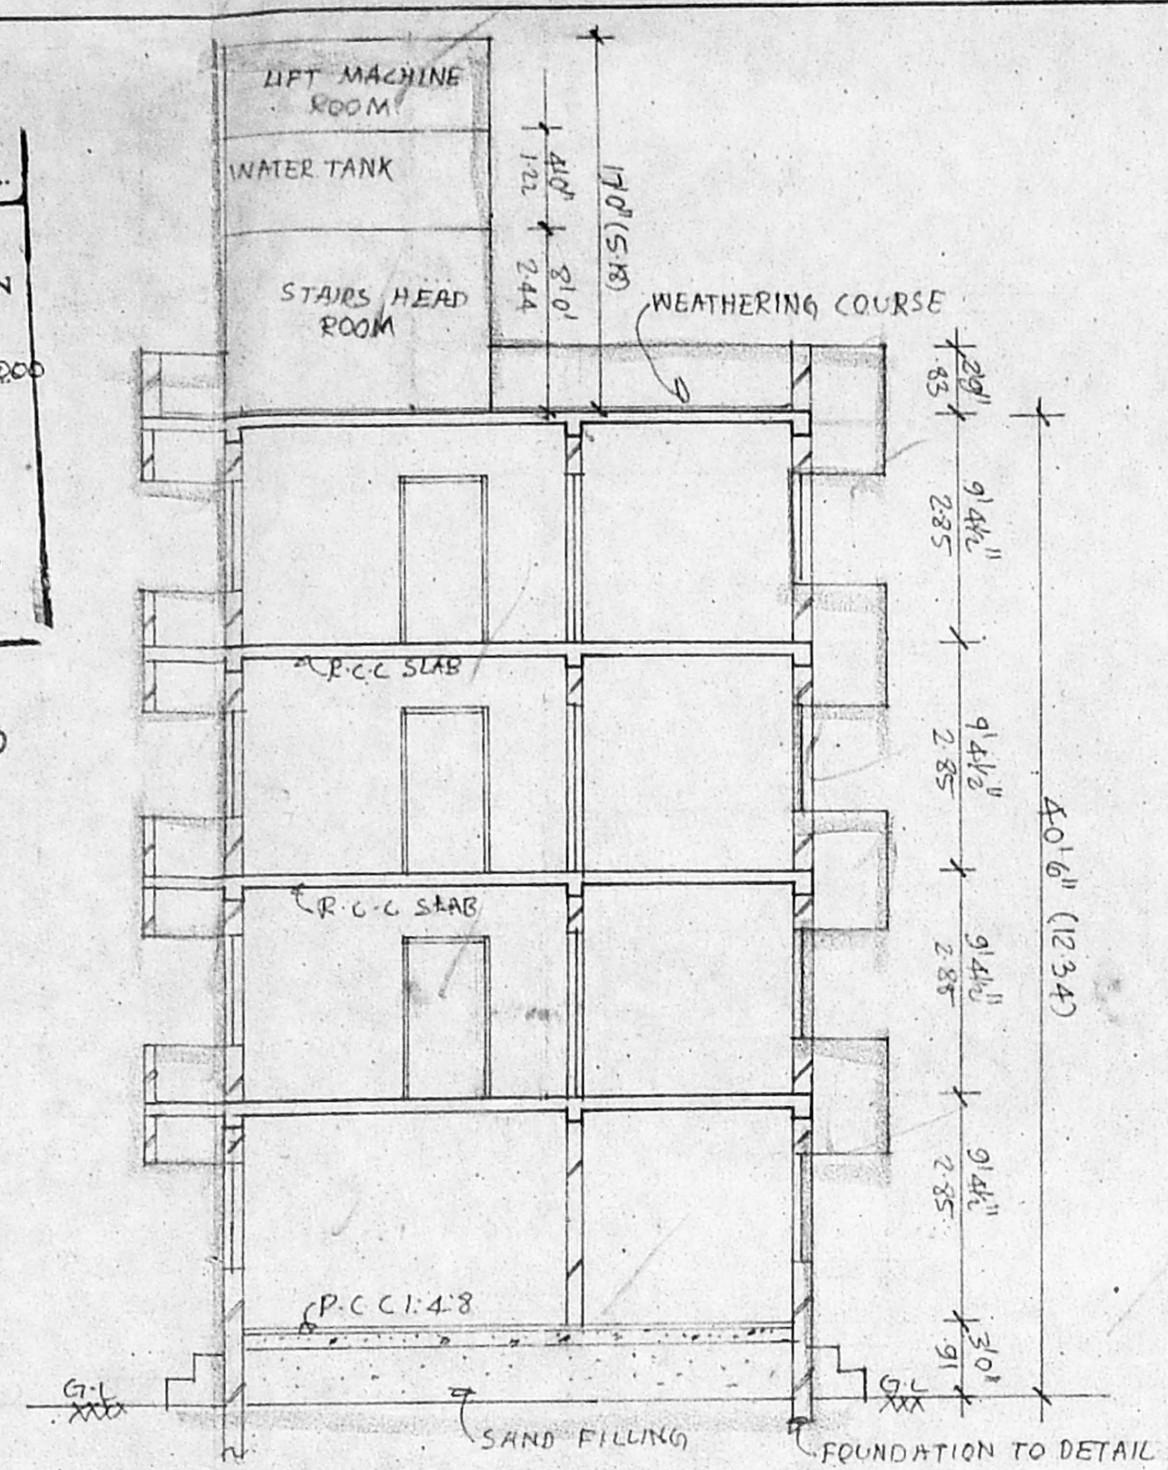


SECTION - A A

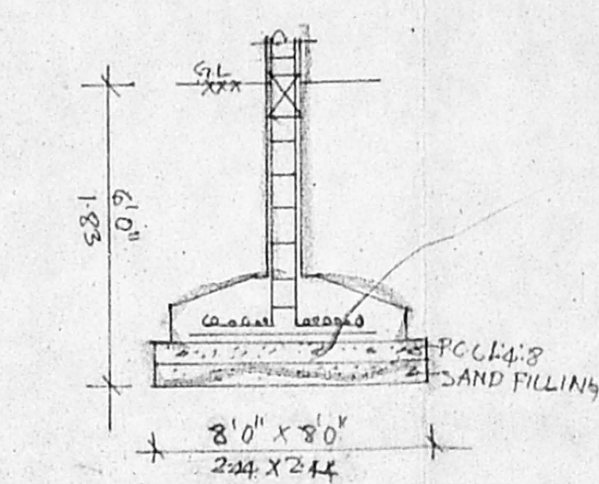


FOUNDATION DETAIL

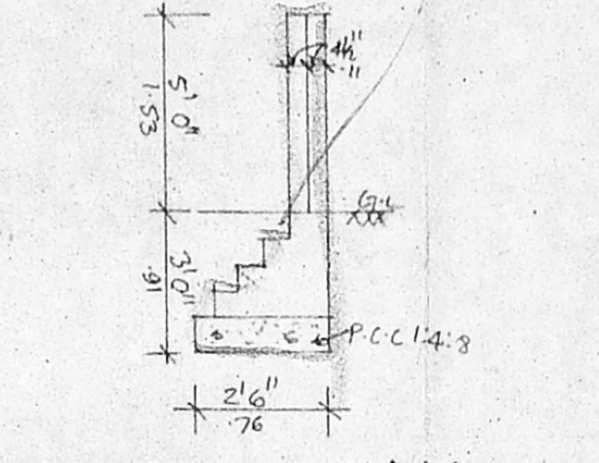

COMPOUND WALL DETAIL

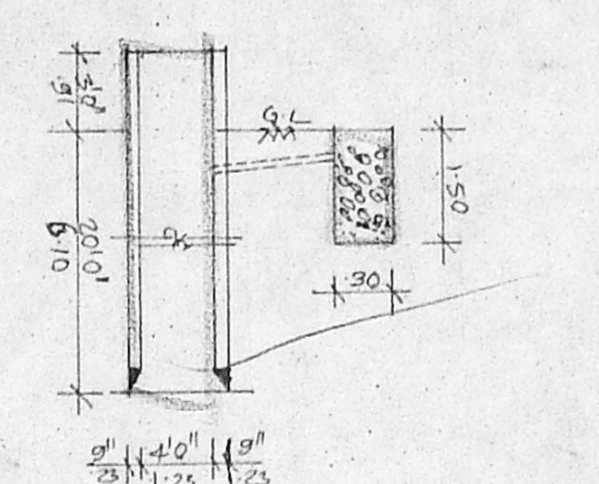


WELL & RAIN WATER STORAGE DETAIL

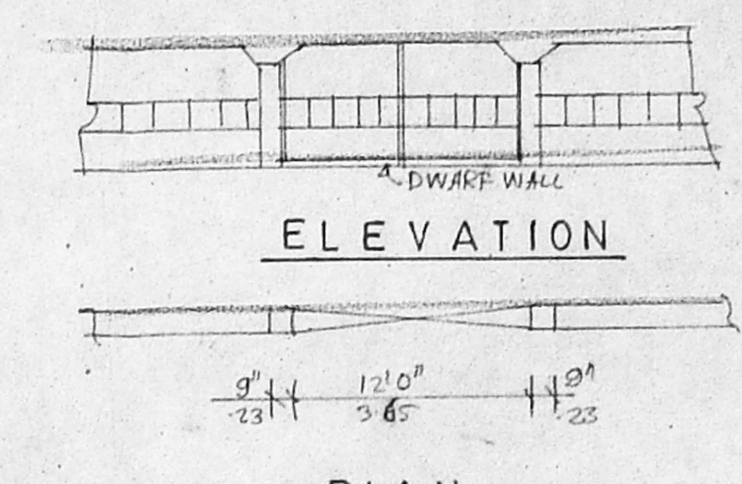


ELEVATION


PLAN

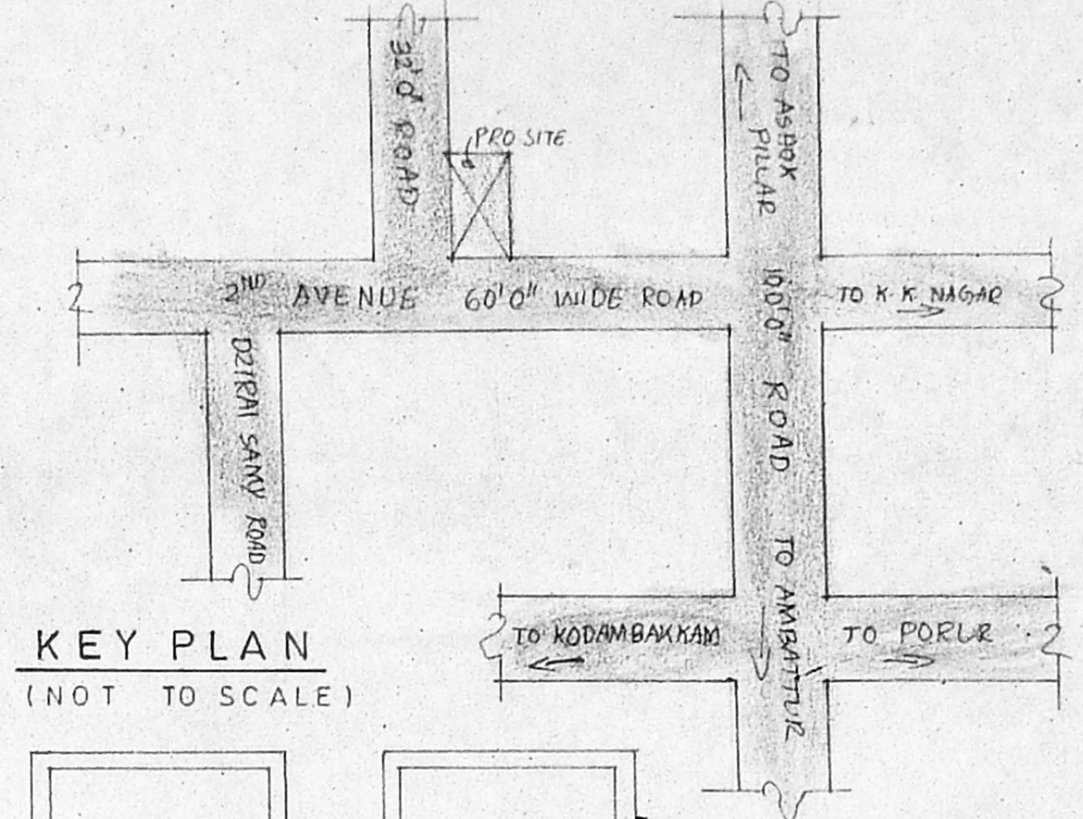


KEY PLAN (NOT TO SCALE)

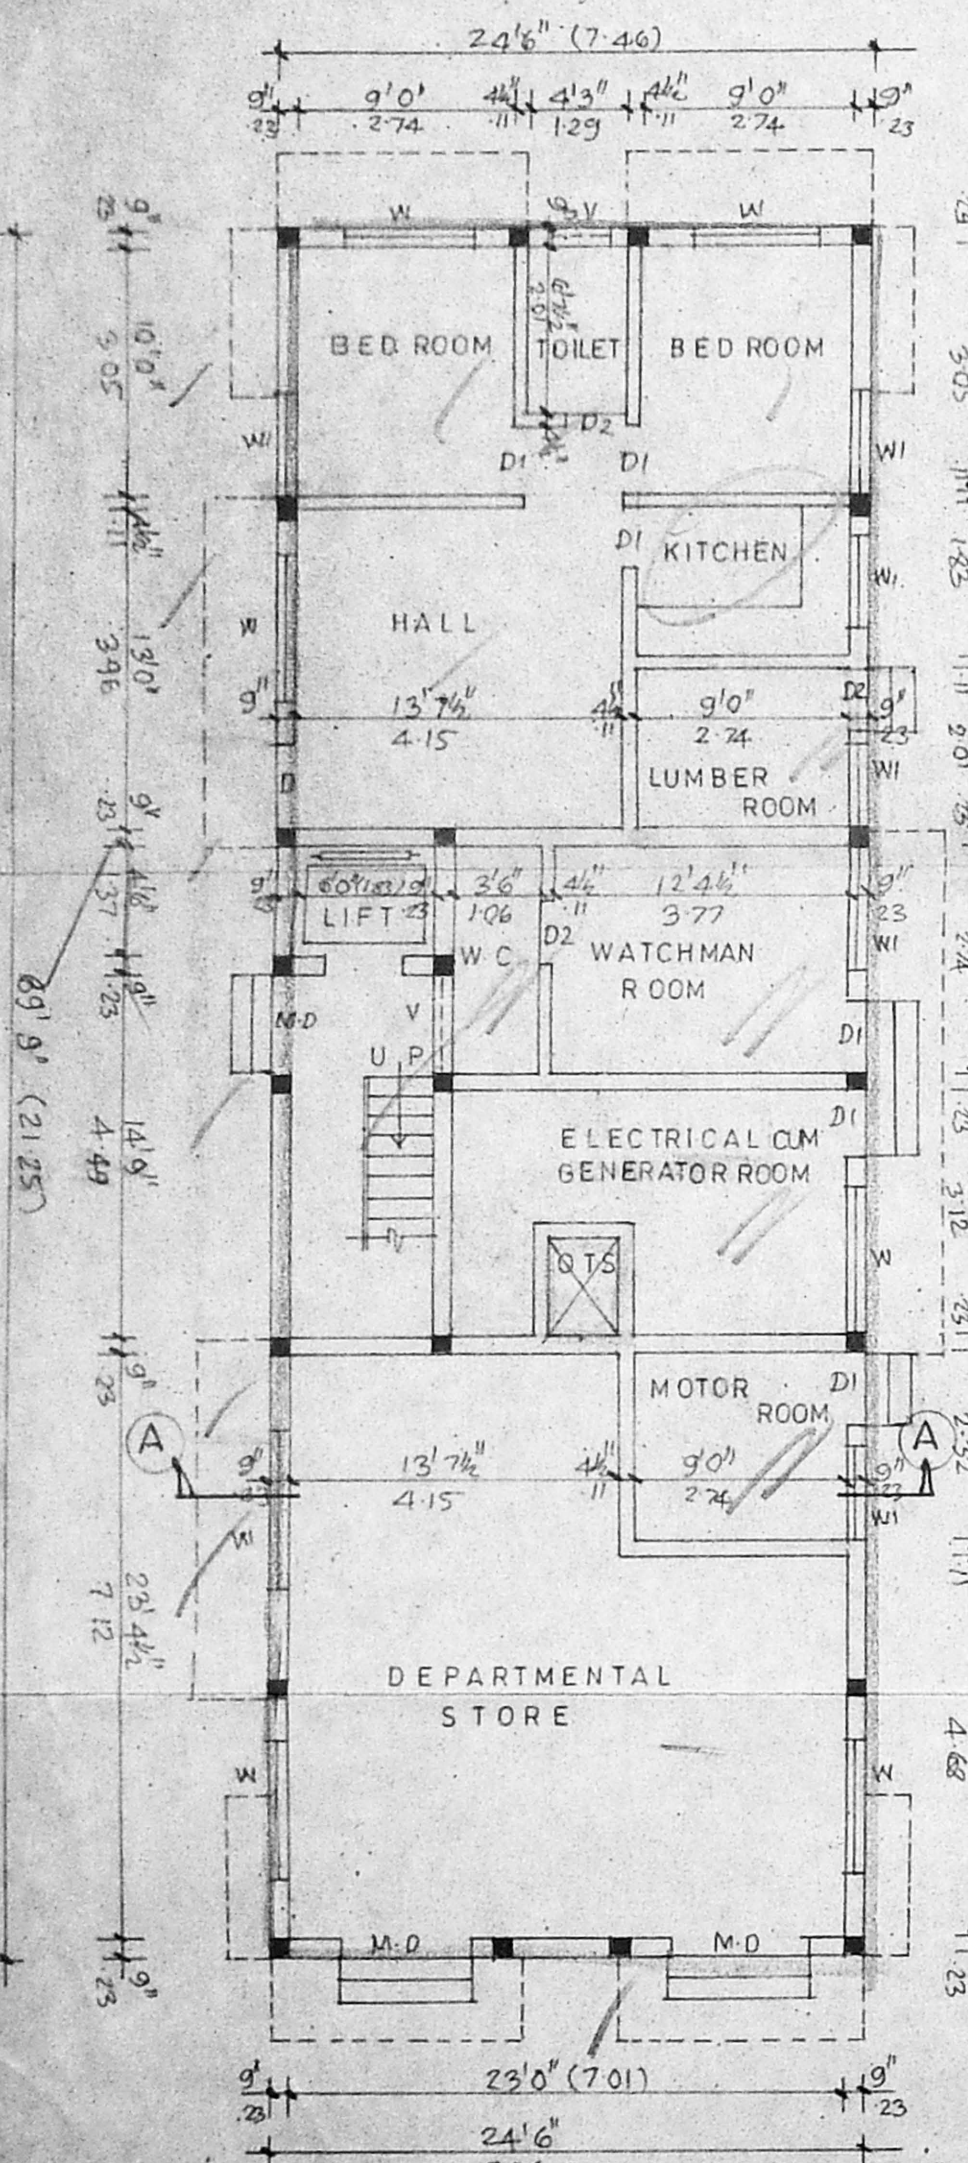


GROUND FLOOR PLAN

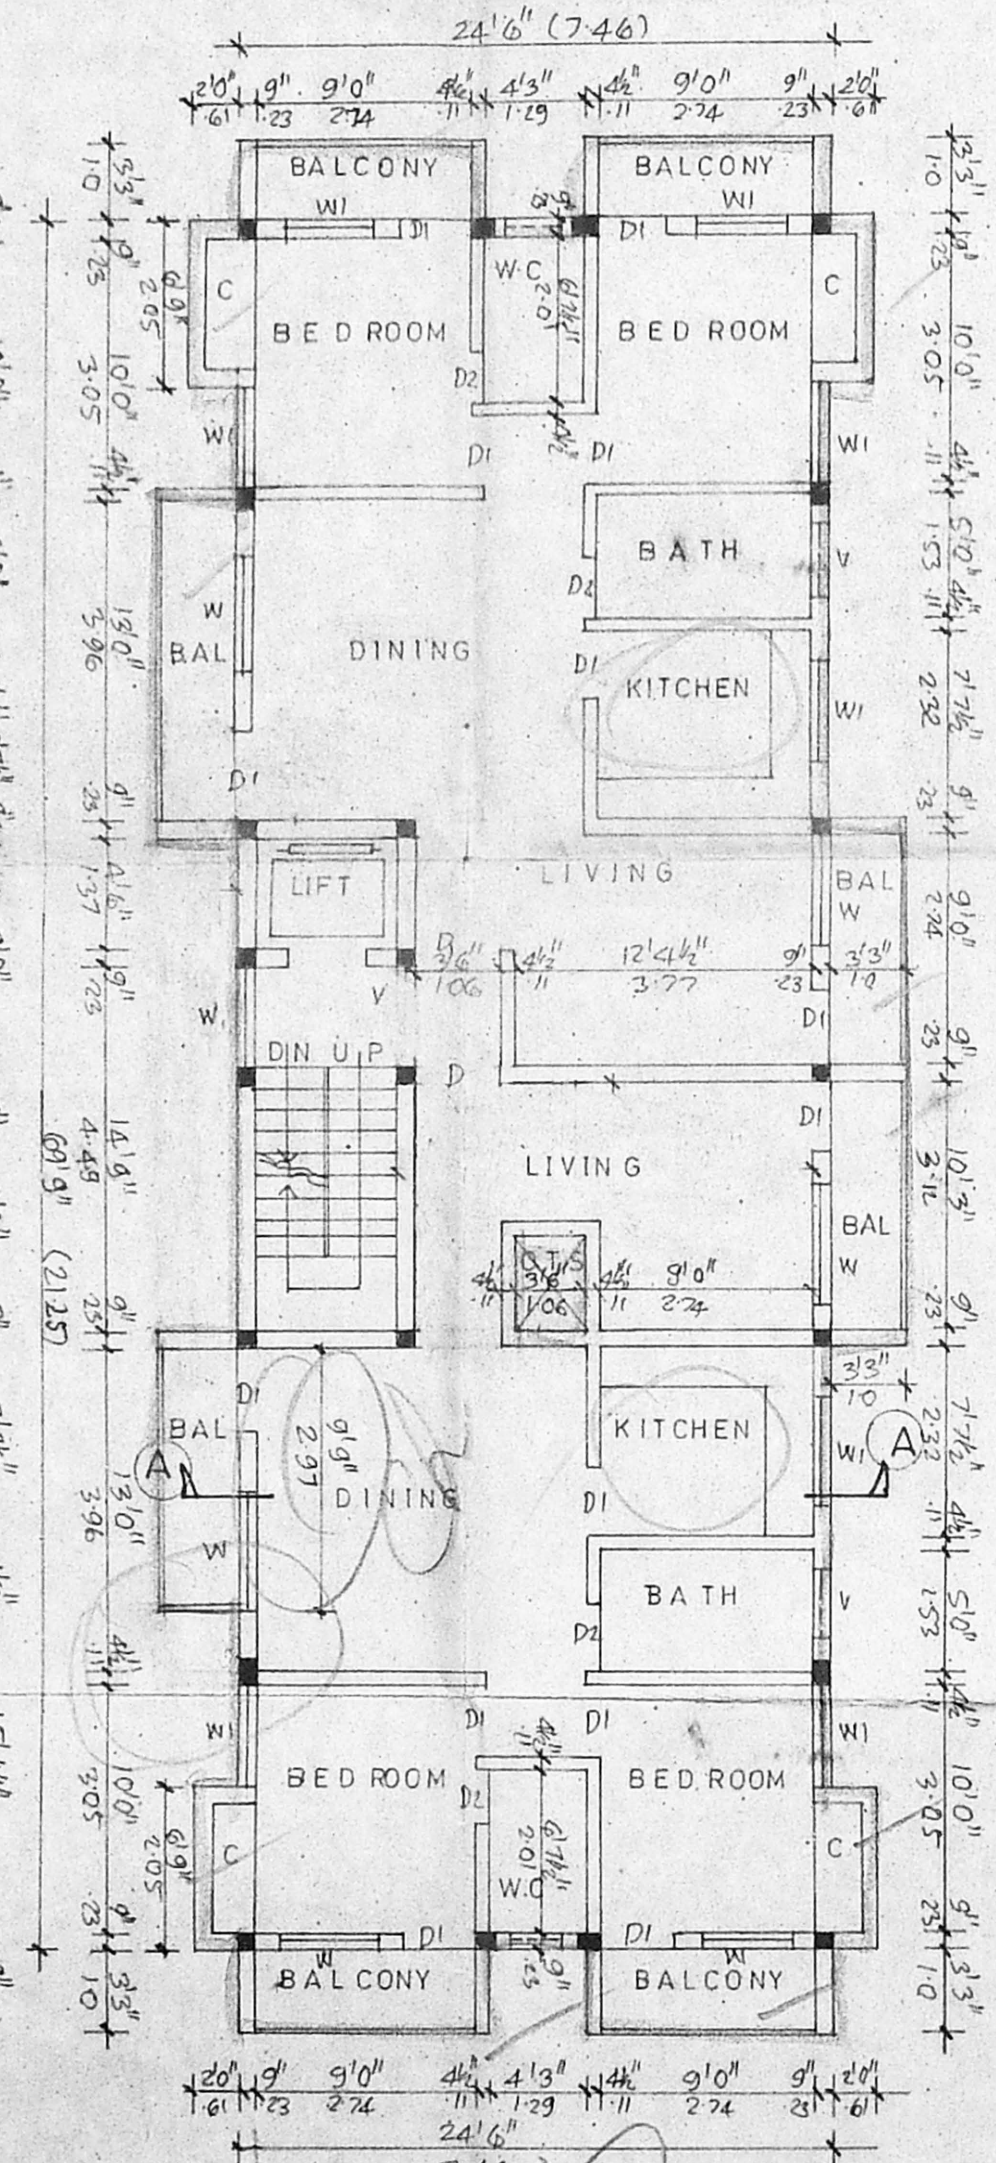


FIRST FLOOR PLAN

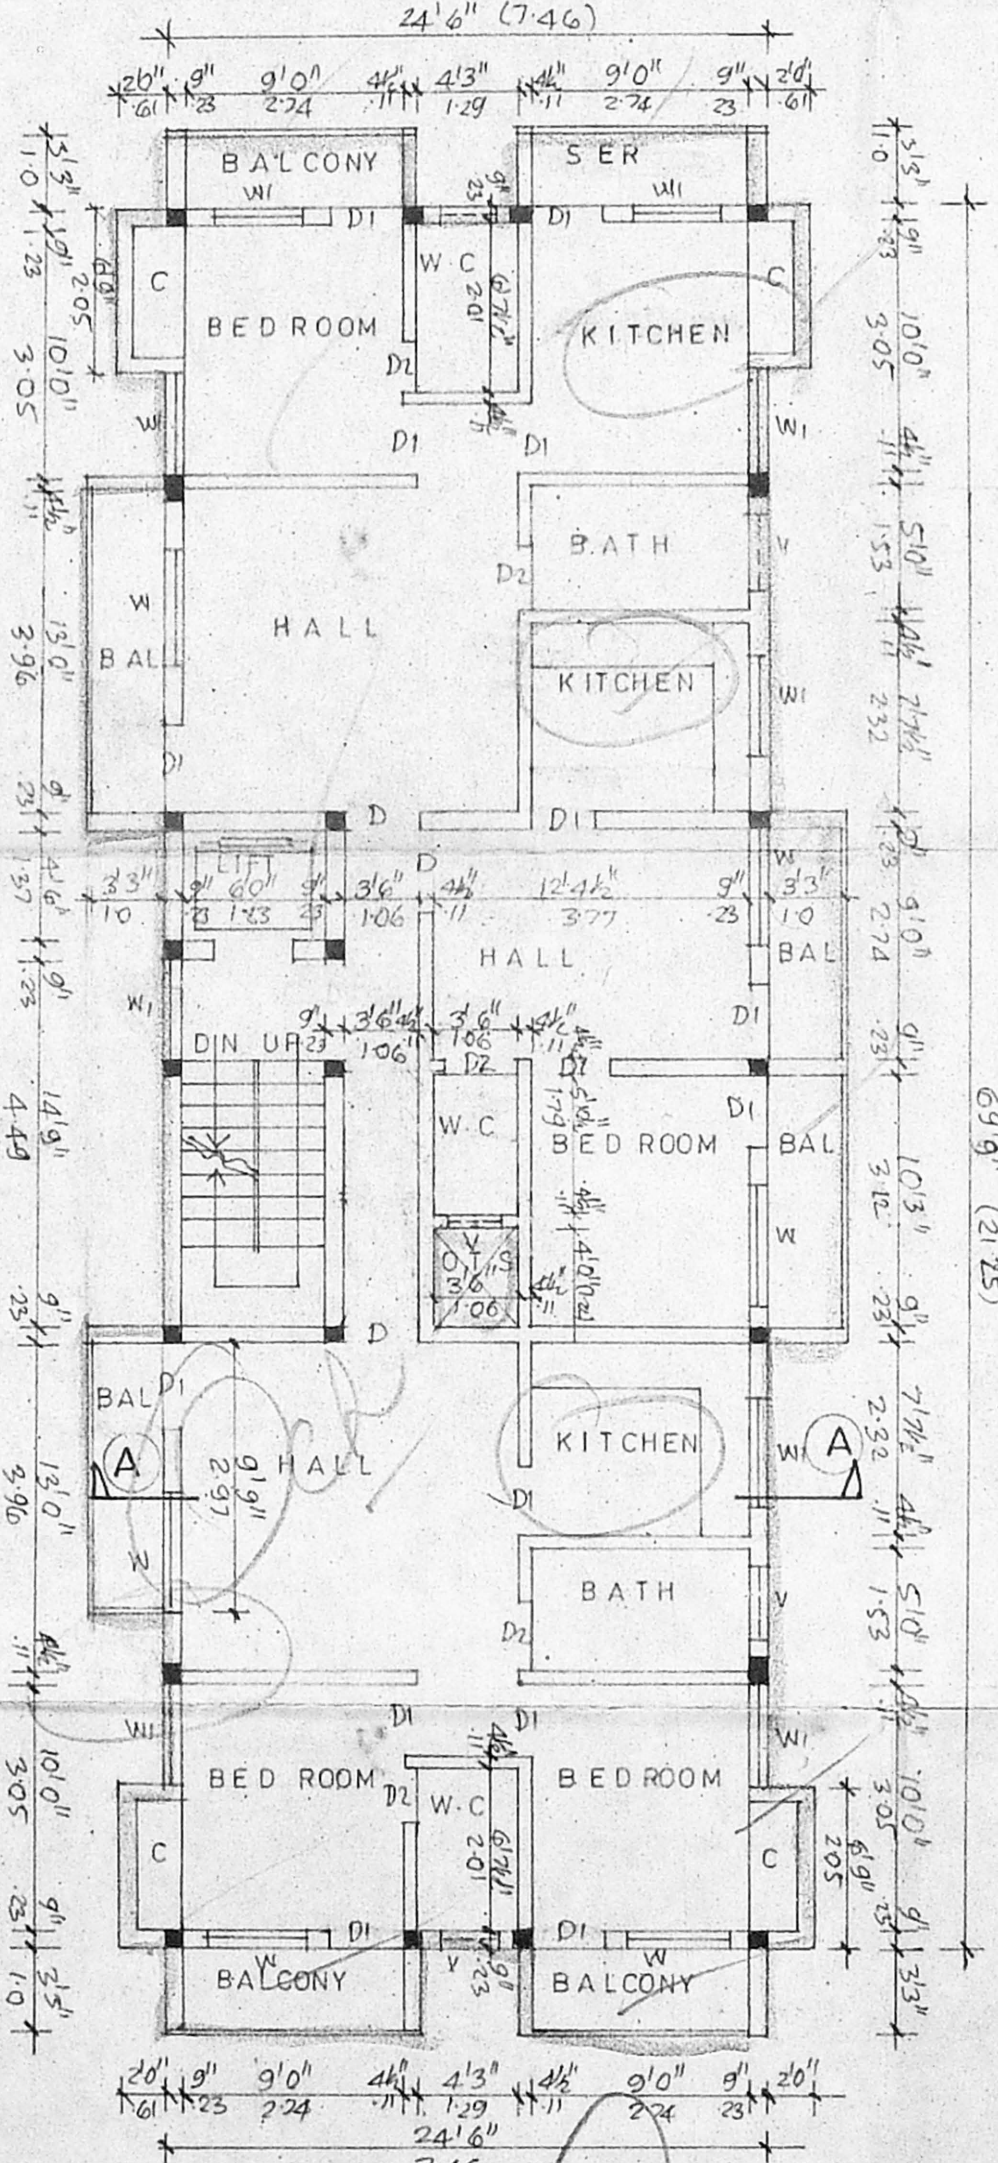

SECOND AND THIRD FLOOR PLAN

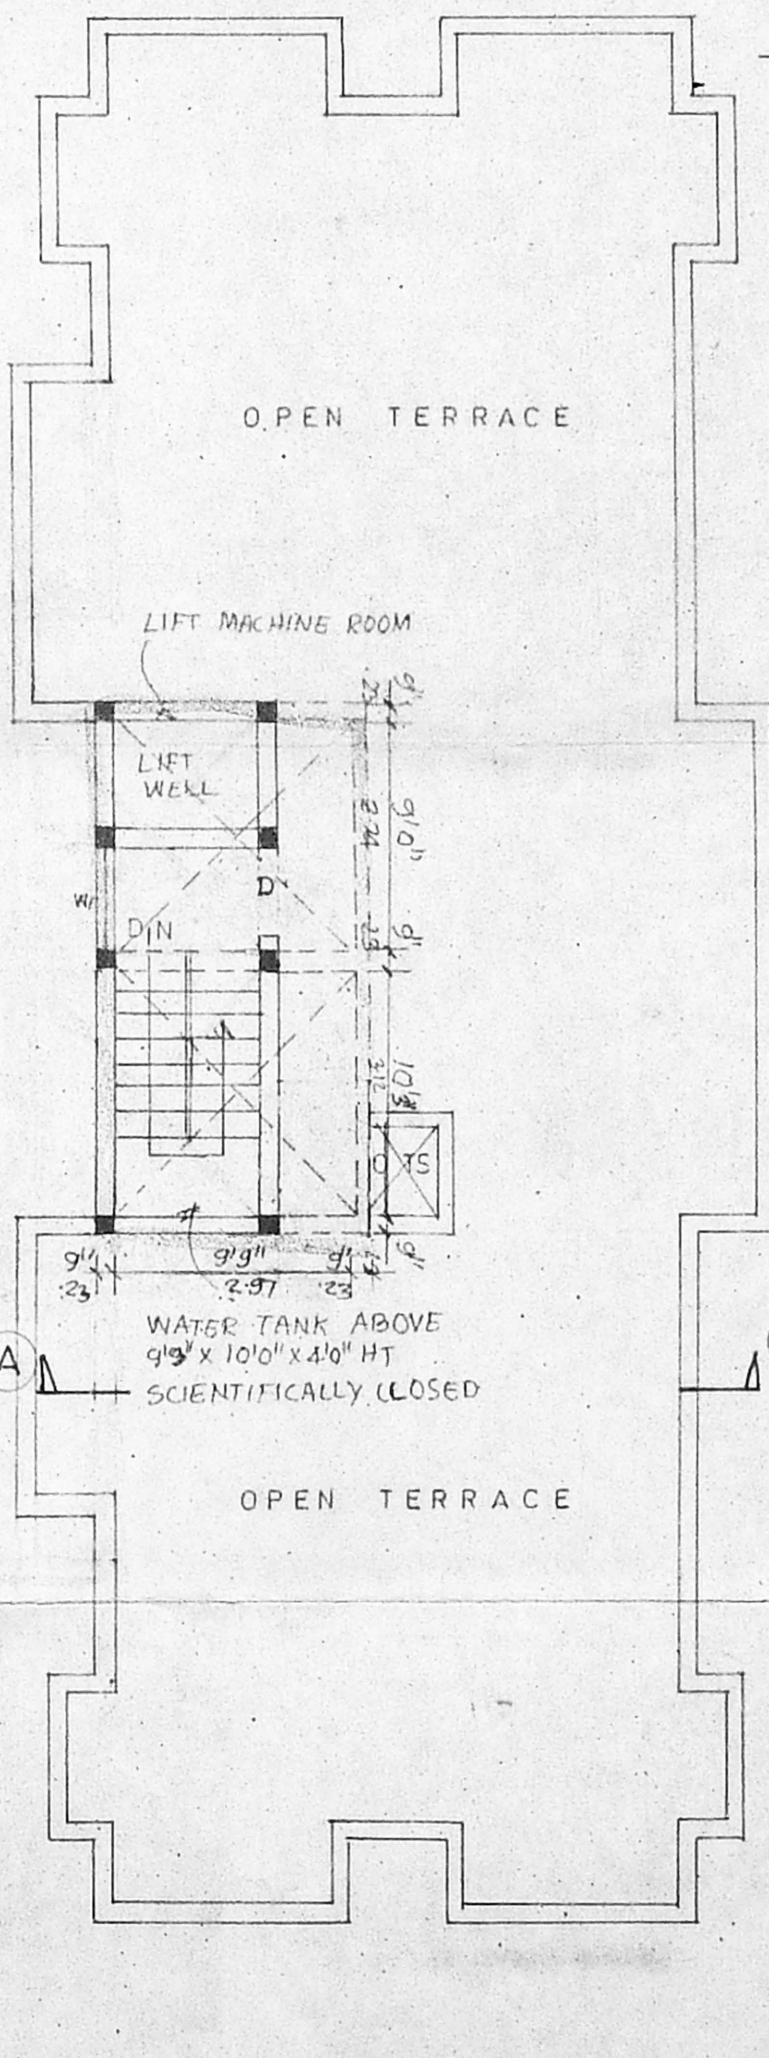

TERRACE PLAN

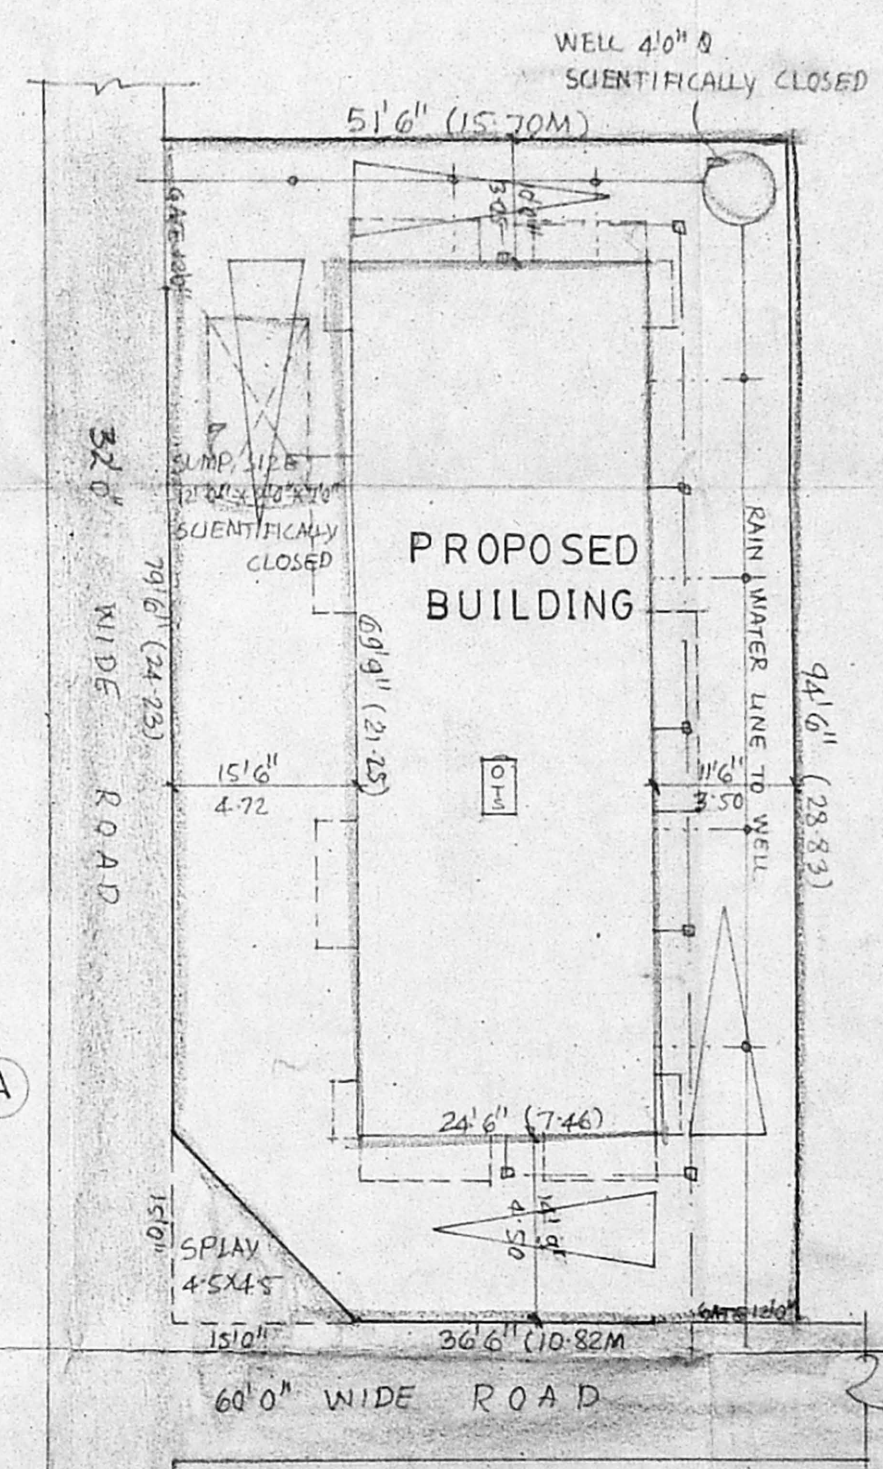

SITE PLAN (SCALE: 1:200)

SCHEDULE OF JOINERY

| TYPE | SIZE | DESCRIPTION |
|------|-------------|-------------------|
| MD | 5'0" x 7'0" | MAIN DOOR |
| D | 3'6" x 7'0" | T-W PANNELED DOOR |
| D1 | 3'0" x 7'0" | DO |
| D2 | 2'6" x 7'0" | DO |
| W | 6'0" x 4'6" | T-W WINDOW |
| W1 | 4'0" x 4'6" | DO |
| W2 | 3'0" x 4'6" | DO |
| V | 2'6" x 2'6" | T-W VENTILATOR |

SPECIFICATIONS

COLUMN FOUNDATION
 SAND FILLING IN BASEMENT
 BRICK WORK IN BASEMENT, SUPER STRUCTURE, PARAPET ETC TO BE IN CM 1:5
 R.C.C IN PLINTH BEAM, LINTE, SUNSHADE ROOF SLAB ETC TO BE IN MIX 1:2:4
 MOSAIC FLOORING
 ALL WOOD WORK IN TEAK WOOD
 PLASTERING OF WALLS AND CEILING
 WEATHERING COURSE IN CM WITH TWO COURSE OF AT TILES LAID TO BE SLOPE

AREA STATEMENT

| AREA | SQFT | SQM |
|---------------------|---------|--------|
| PLOT AREA | 4848.00 | 450.55 |
| GROUND FLOOR | 1176.00 | 109.29 |
| FIRST FLOOR | 2021.00 | 187.84 |
| SECOND FLOOR | 2021.00 | 187.84 |
| THIRD FLOOR | 2021.00 | 187.84 |
| TOTAL | 7239.00 | 672.83 |
| *SERVICE AREA | 519.00 | 48.43 |
| *NOT INCLUDED FS II | | |

PLOT COVERAGE - 35%
 F.S.I - 1.49 TIMES

PROPOSED RESIDENTIAL FLATS AT PLOT NO: C-178, 11th AVENUE, ASHOK NAGAR CHENNAI. DIV-NO-114, T.S.NO-12, BLOCK NO-24

COLOUR INDEX

| | |
|---------------|----------|
| PROPOSED WORK | [Symbol] |
| SITE BOUNDARY | [Symbol] |
| ROAD | [Symbol] |

S. GANESH
 SIGNATURE OF OWNER

SCALE - 1"=80'(1:100)
 DATE - 2-11-99
 JOB NO -
 DRAWN - G. BABU

LICENSED SURVEYOR

EMMANUEL RAJA CHANDRAN
 Licensed Surveyor Class I
 No. R/1/268
 CORPORATION OF MADRAS