

CMDA (B) No. 1  
 C.No. B3/12357/99  
 Asst.  
 Scrutiny  
 S.P.O.A. 10668  
 SP 22/3  
 AP.  
 30/1  
 30/1

PROPOSED RESIDENTIAL BUILDING  
 AT DOORNO 31, KONNUR HIGH ROAD,  
 T.S. NO. 38, BLOCK NO. 34,  
 AYANAVARAM, CHENNAI-23

FOR: MR. P. VENUGOPAL (V.P.)  
 M/S. PRAVEEN PROPERTIES LTD.

COLOR INDEX:  
 PROPOSED:  
 ROAD:  
 SITE:

SCALE: 1" = 8'0"  
 DATE: 19.8.99

P. Venugopal


OWNER:

K. Subramanyam  
 ARCHITECT  
 K. SUBRAMANYAM, G.I.  
 A.I.A., F.I.P.  
 Registered Architect  
 Council of Architects  
 R. A. No: 216  
 74, Bazill  
 T. Nagar

LICENSED SURVEYOR:

ARCHITECT:

SRI NIYASA ENTERPRISES  
 T. S. MULLAI ROAD,  
 T. NAGAR, CHENNAI-17  
 Ph: 8254962

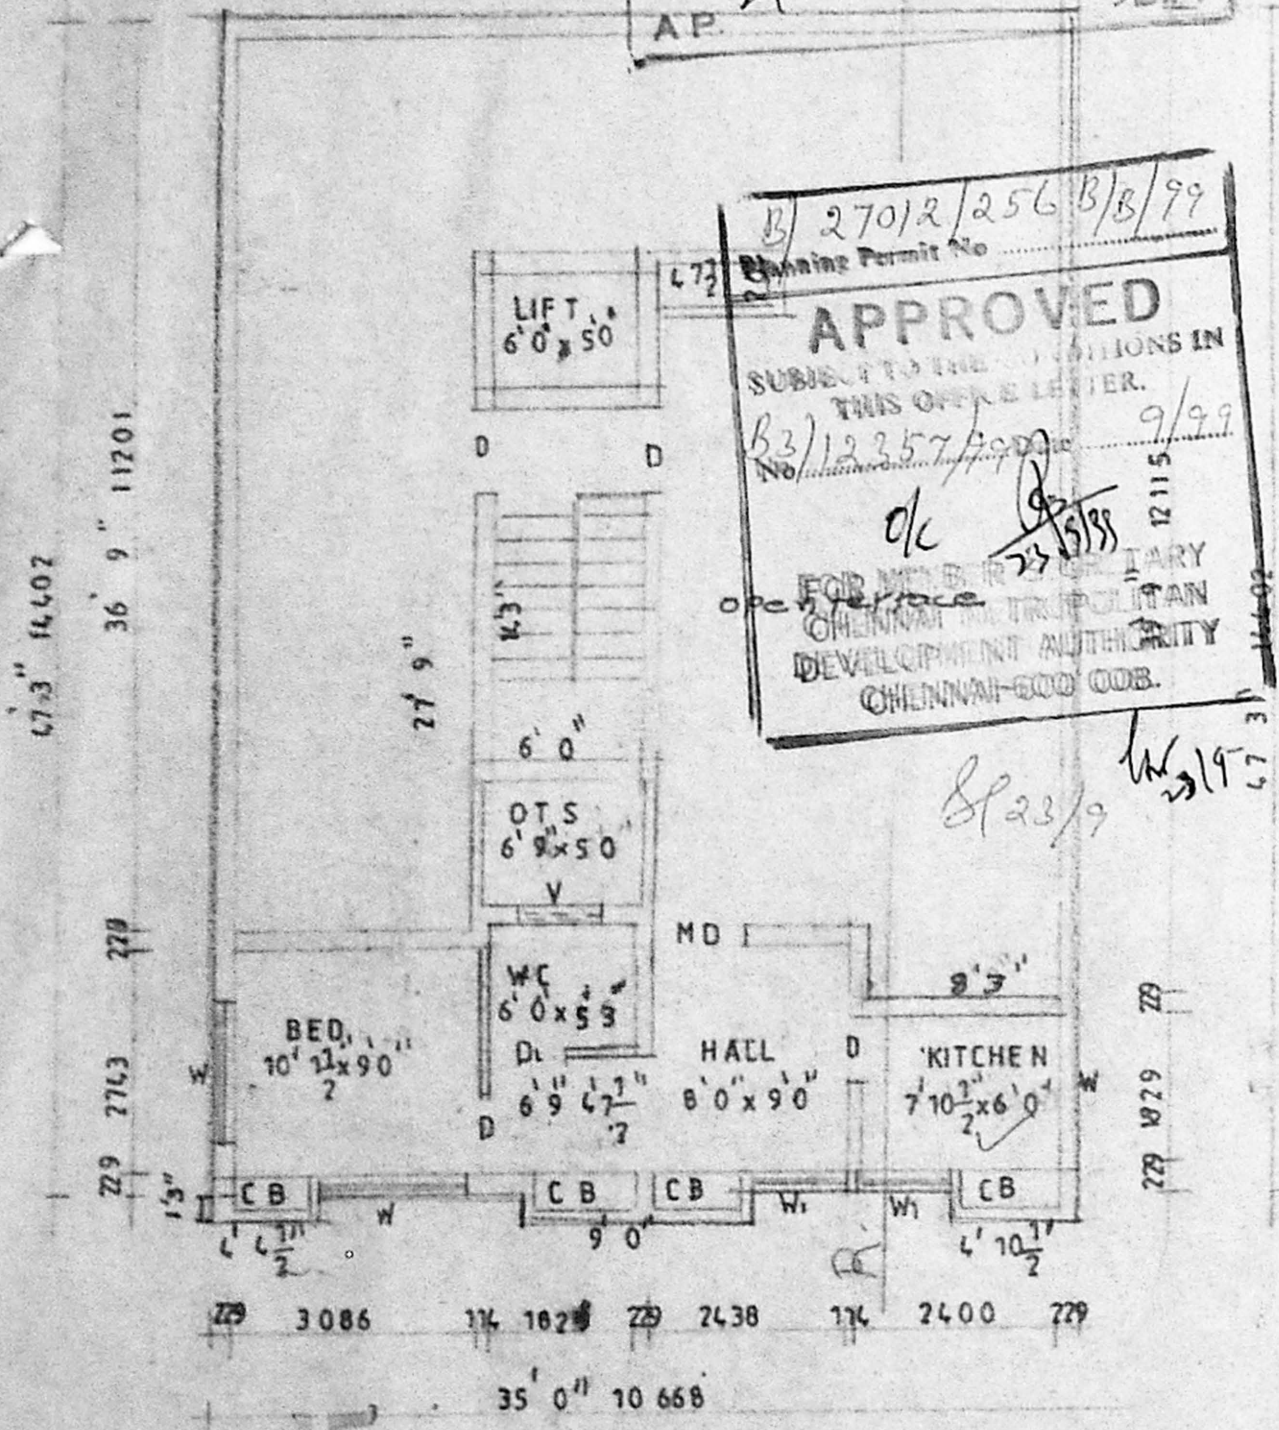

FOURTH FLOOR PLAN