



ELEVATION

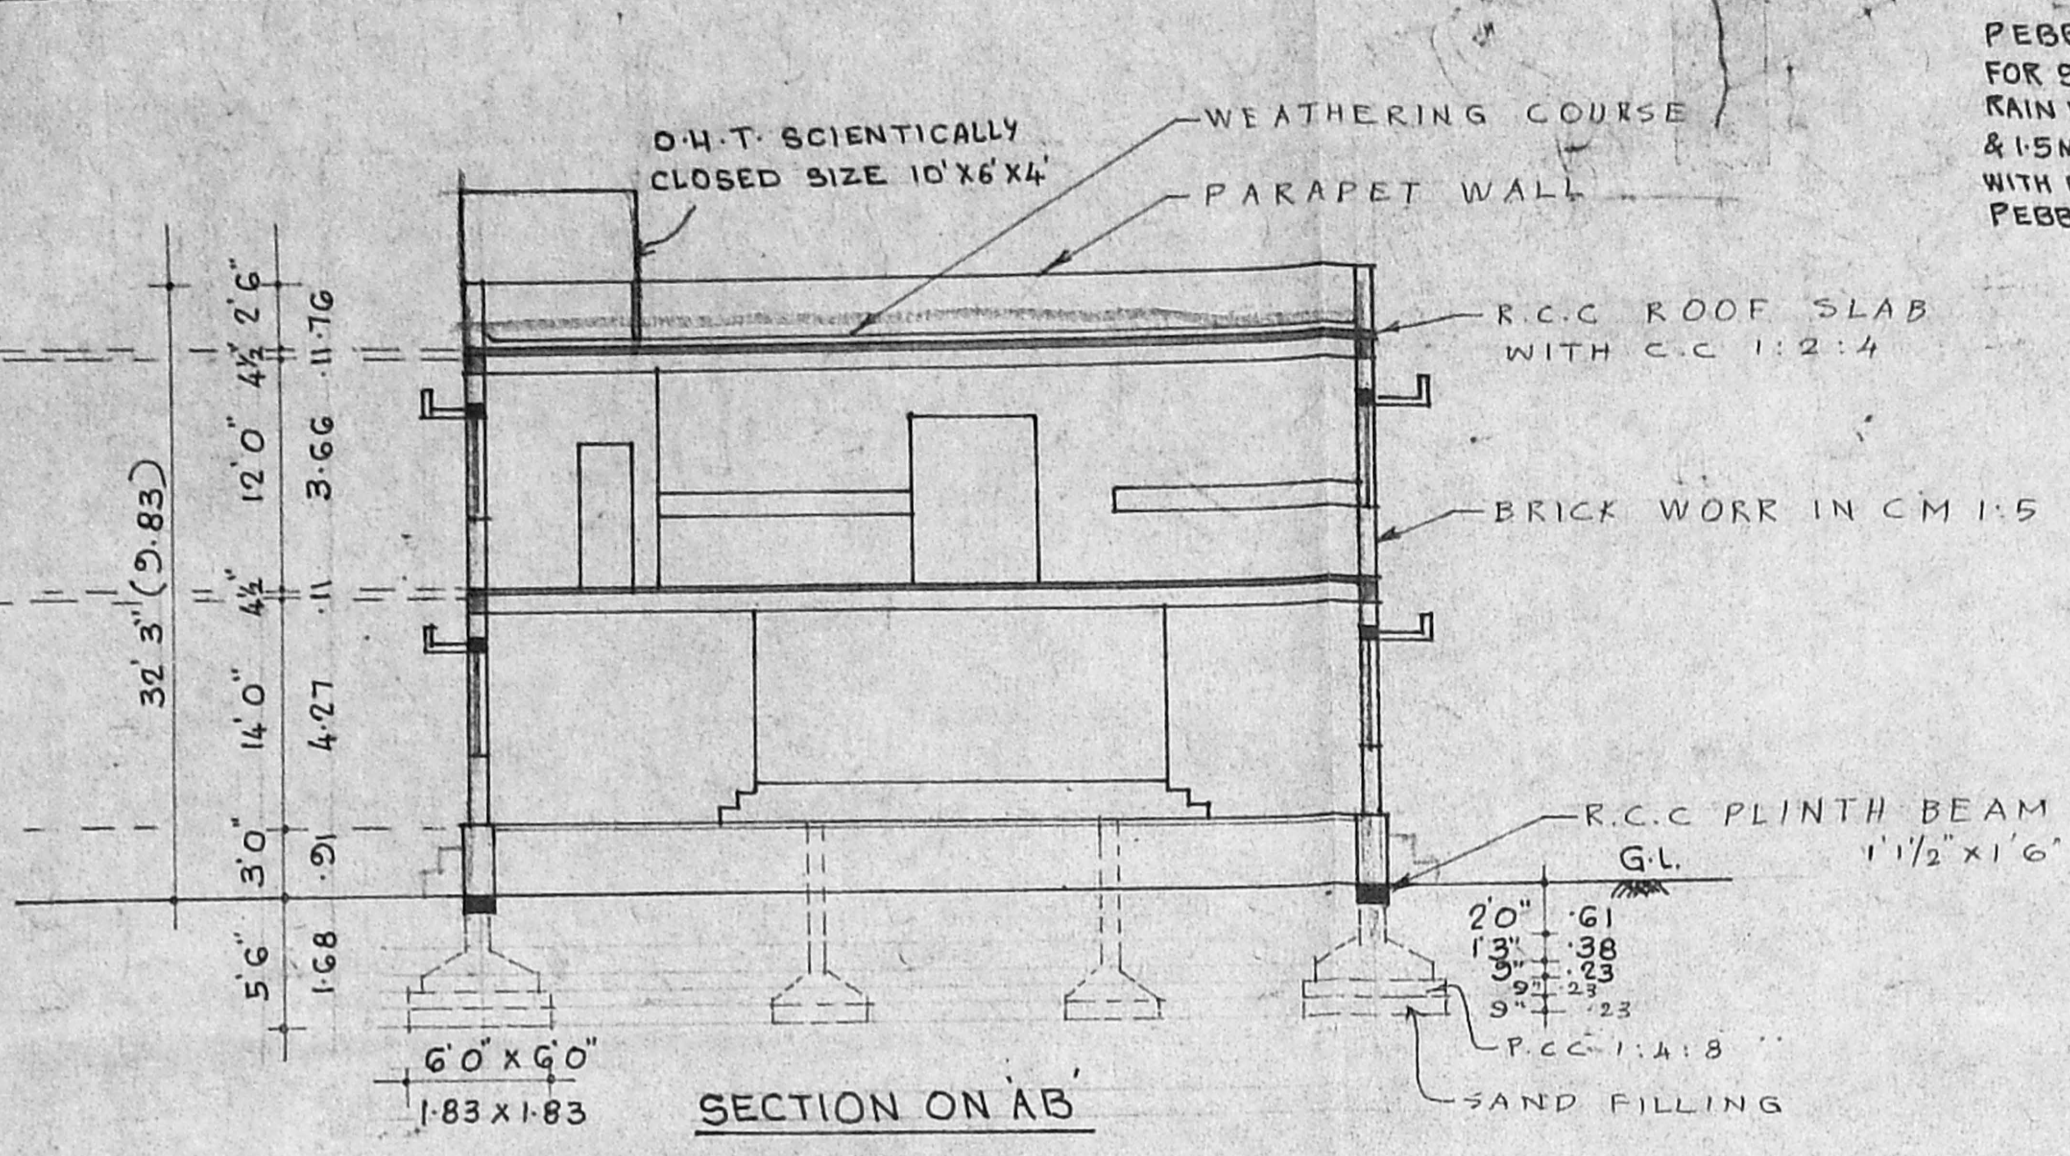


SECTION ON AB

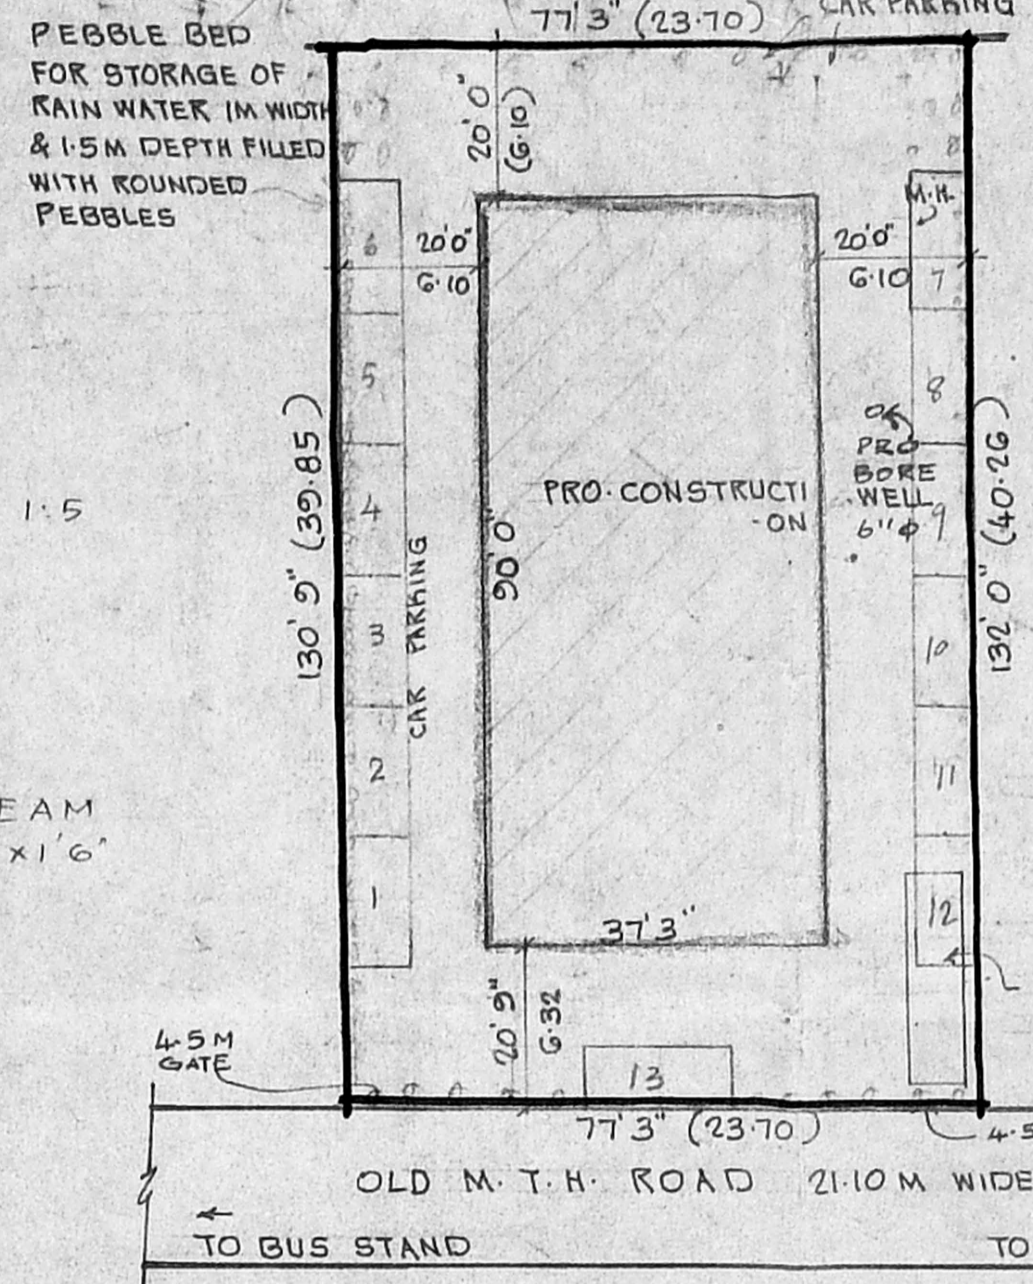


SITE PLAN SCALE 1" = 24'0" (1:300)

B/Spl/ Bldg/ 117/2000
 Playing Permit No.
APPROVED
 SUBJECT TO THE CONDITIONS IN THIS OFFICE LETTER.
 B/S/ 294, 26/79 Date 6/2000
 FOR MEMBER SECRETARY
 CHENNAI METROPOLITAN DEVELOPMENT AUTHORITY
 CHENNAI-600 008.

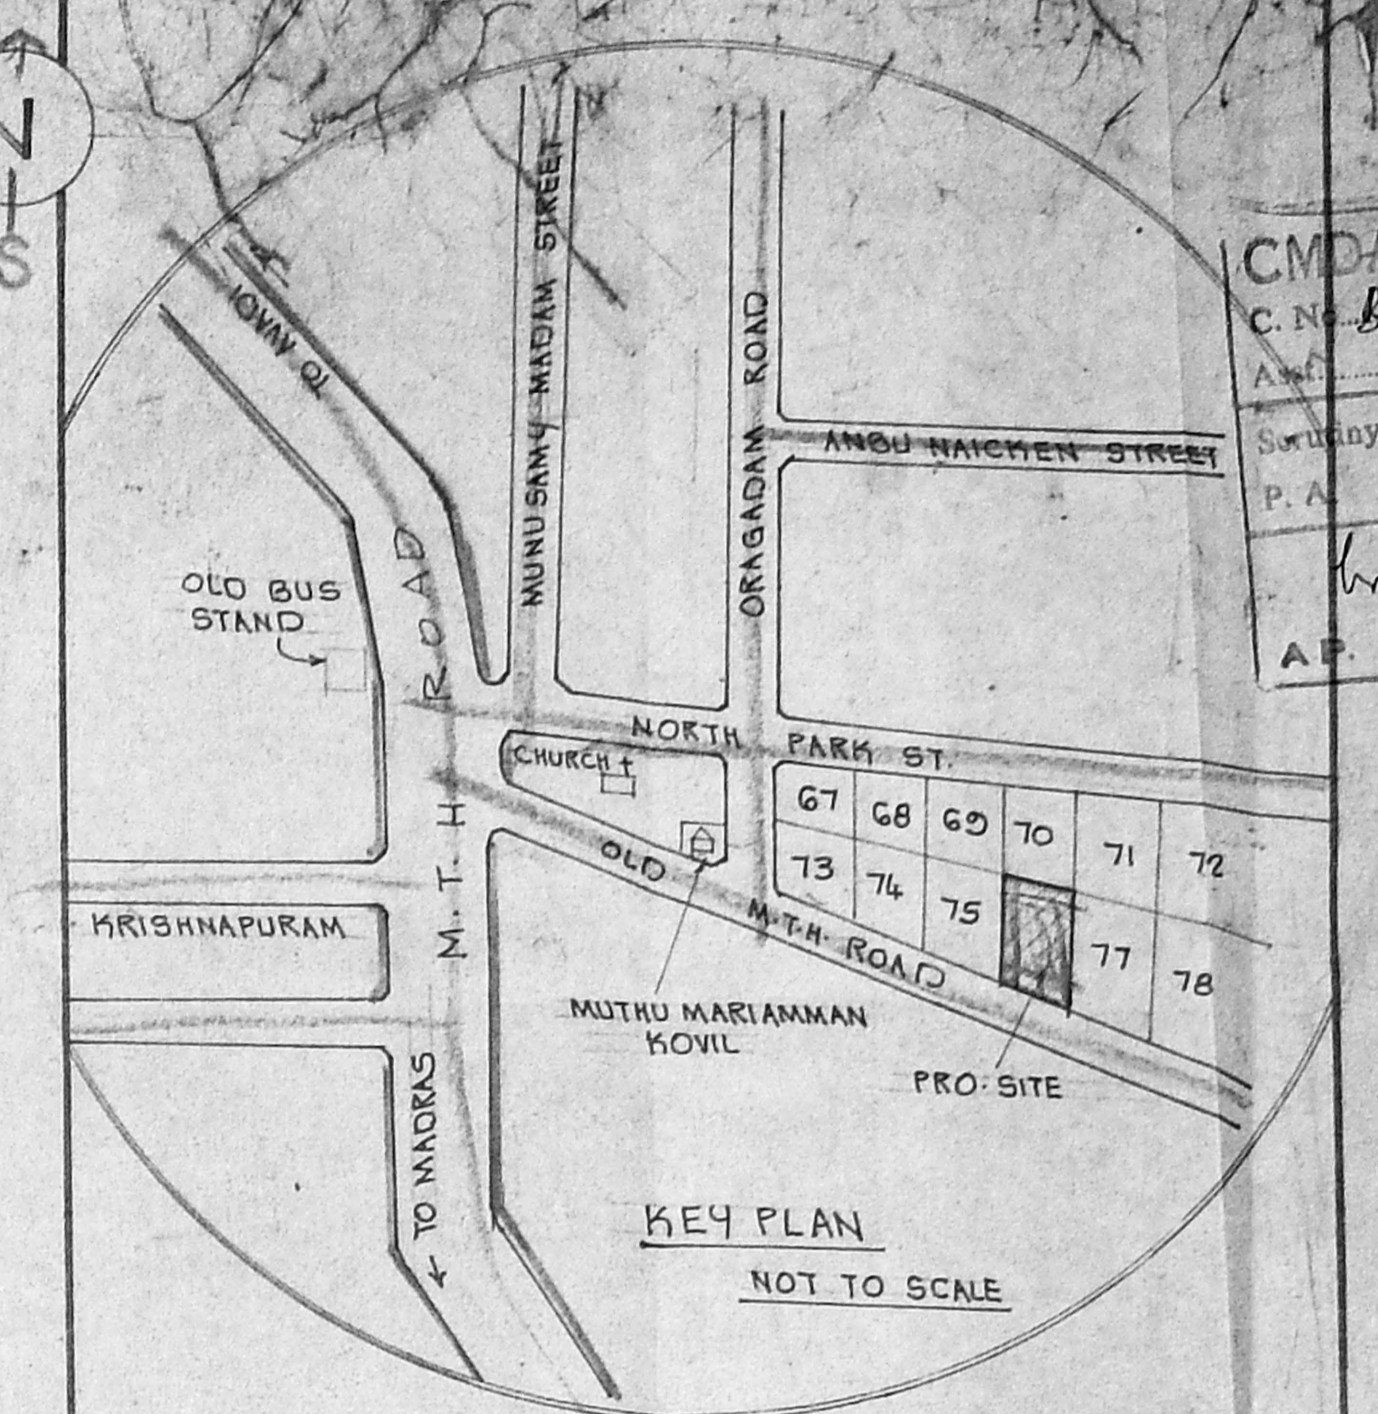


KEY PLAN NOT TO SCALE


PERCOLATION PIT COLLECTS RAIN WATER AT OPEN SPACE @ 3M INTERVALS D.P.

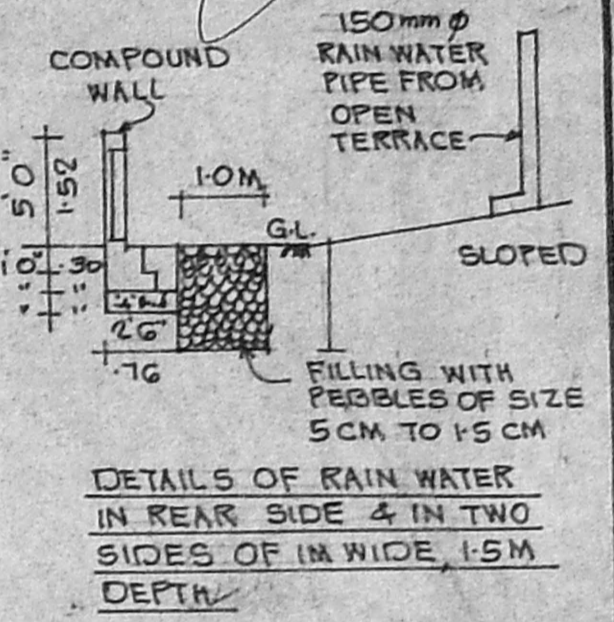


DETAILS OF RAIN WATER IN REAR SIDE 4 IN TWO SIDES OF 1M WIDE, 1.5M DEPTH

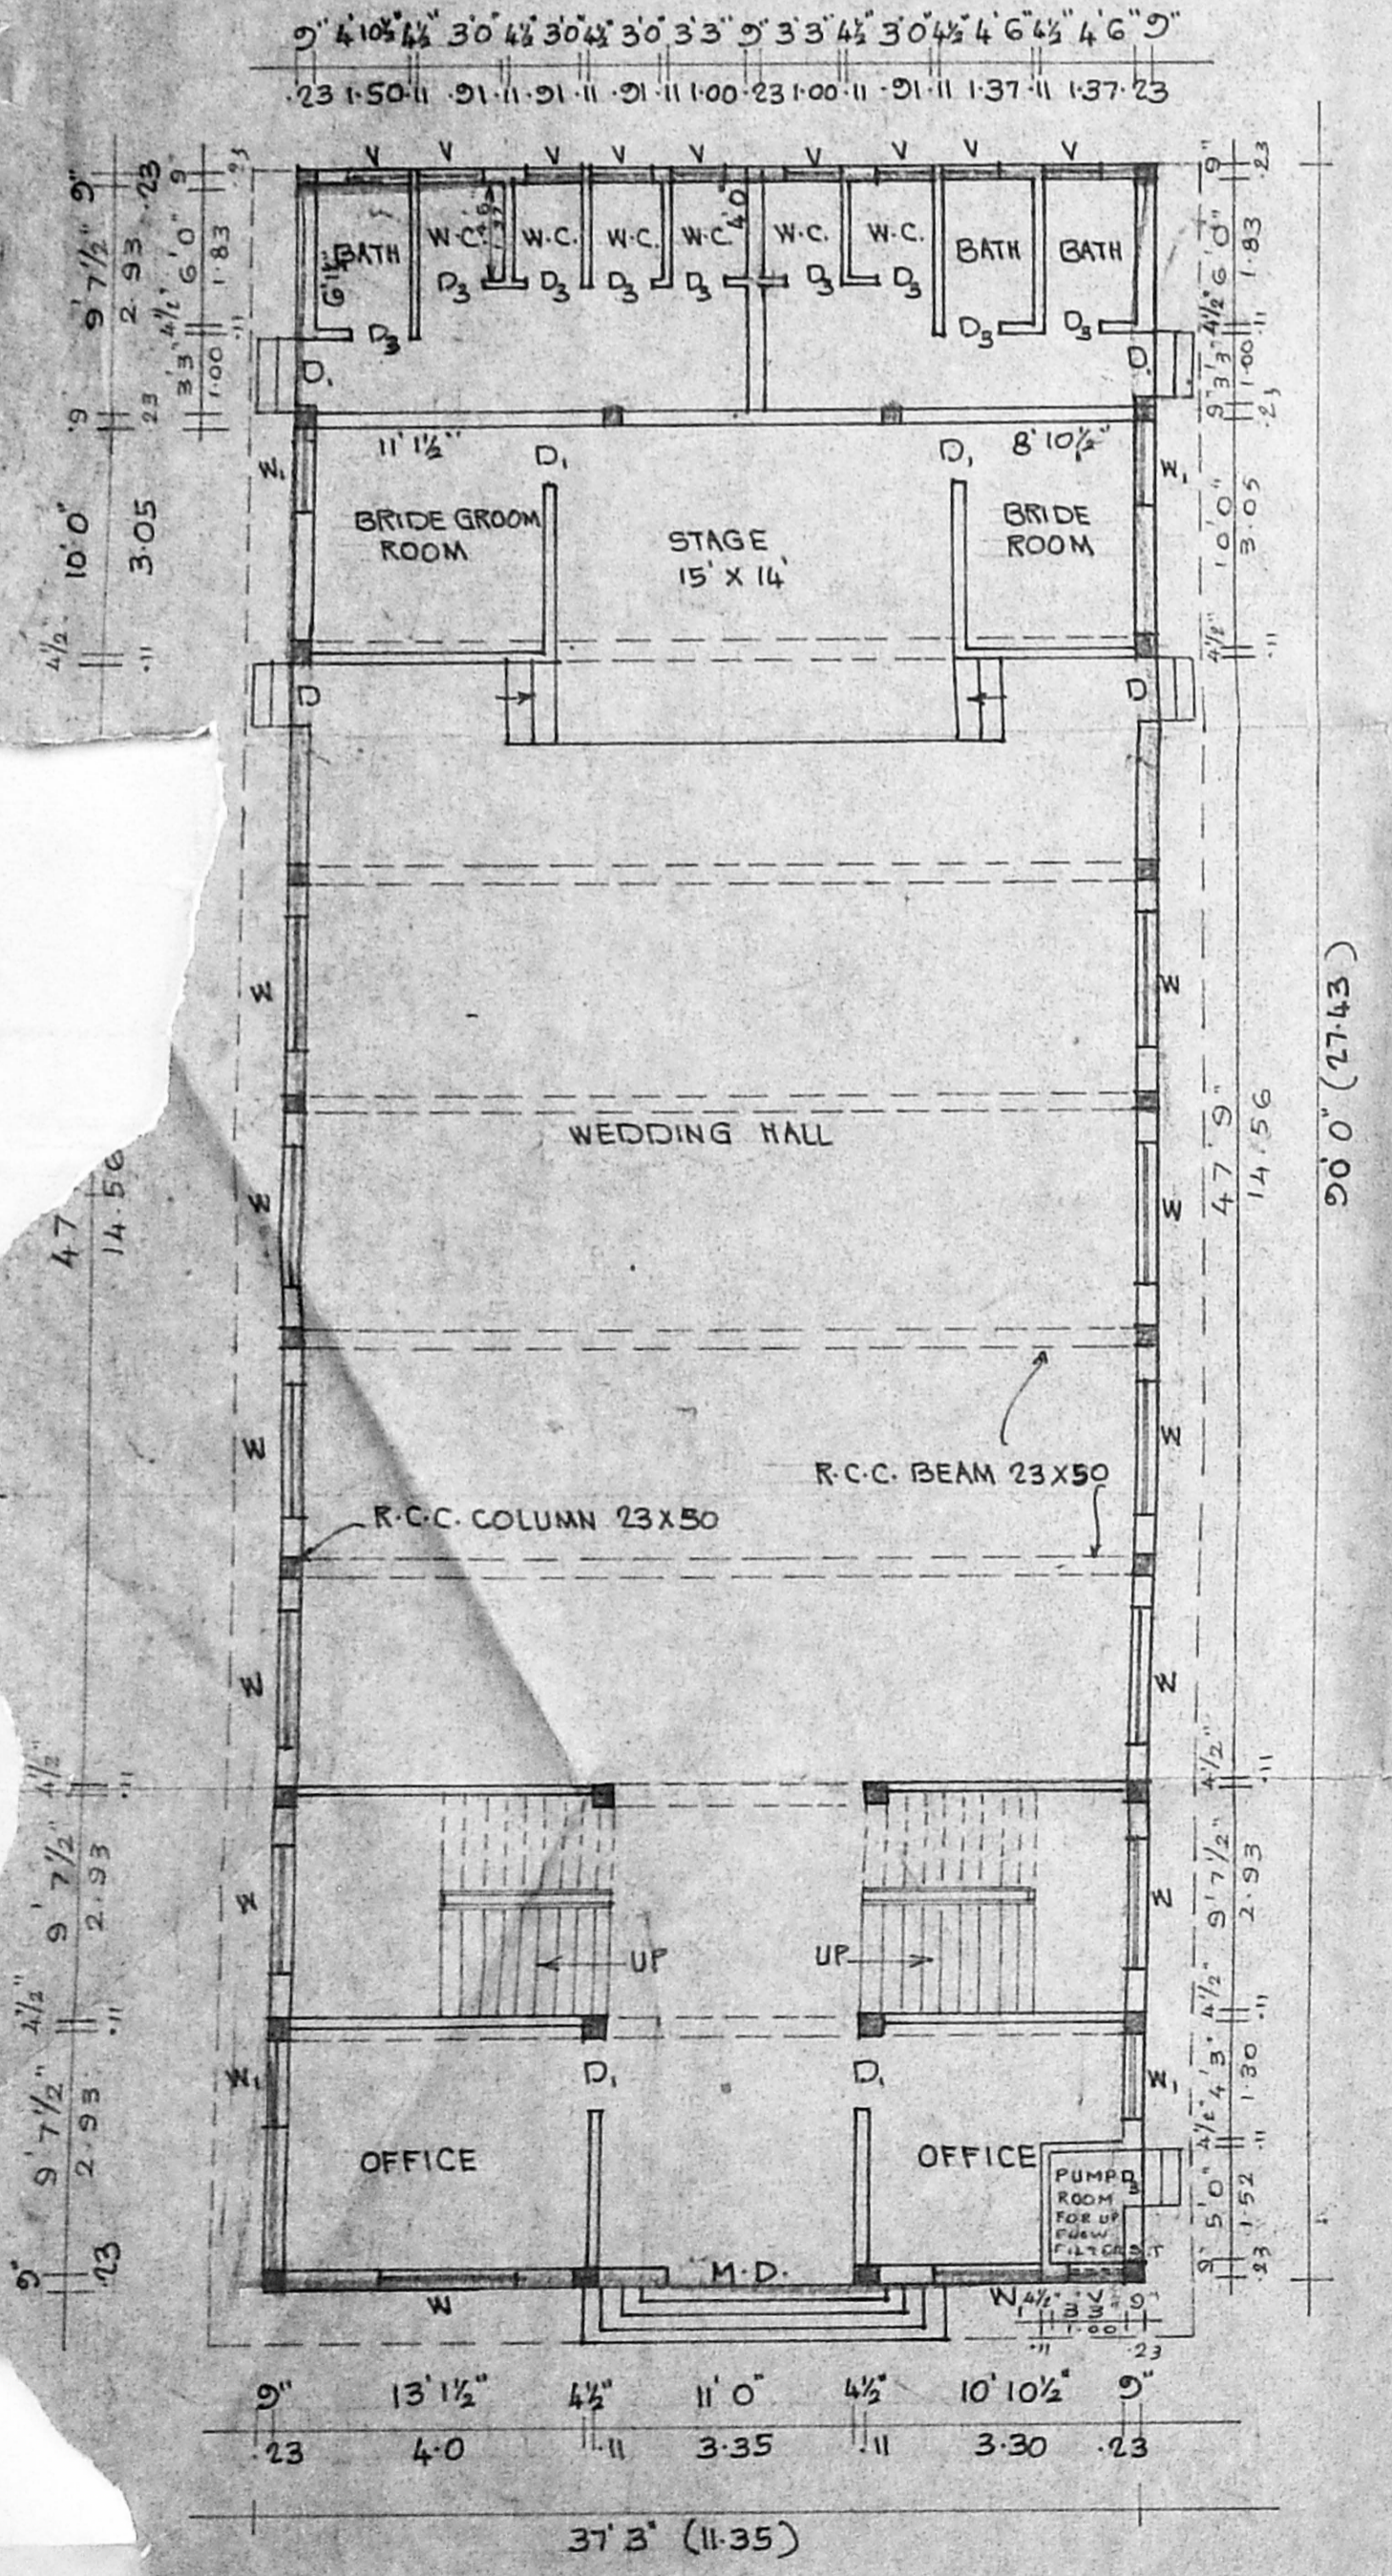


GROUND FLOOR PLAN

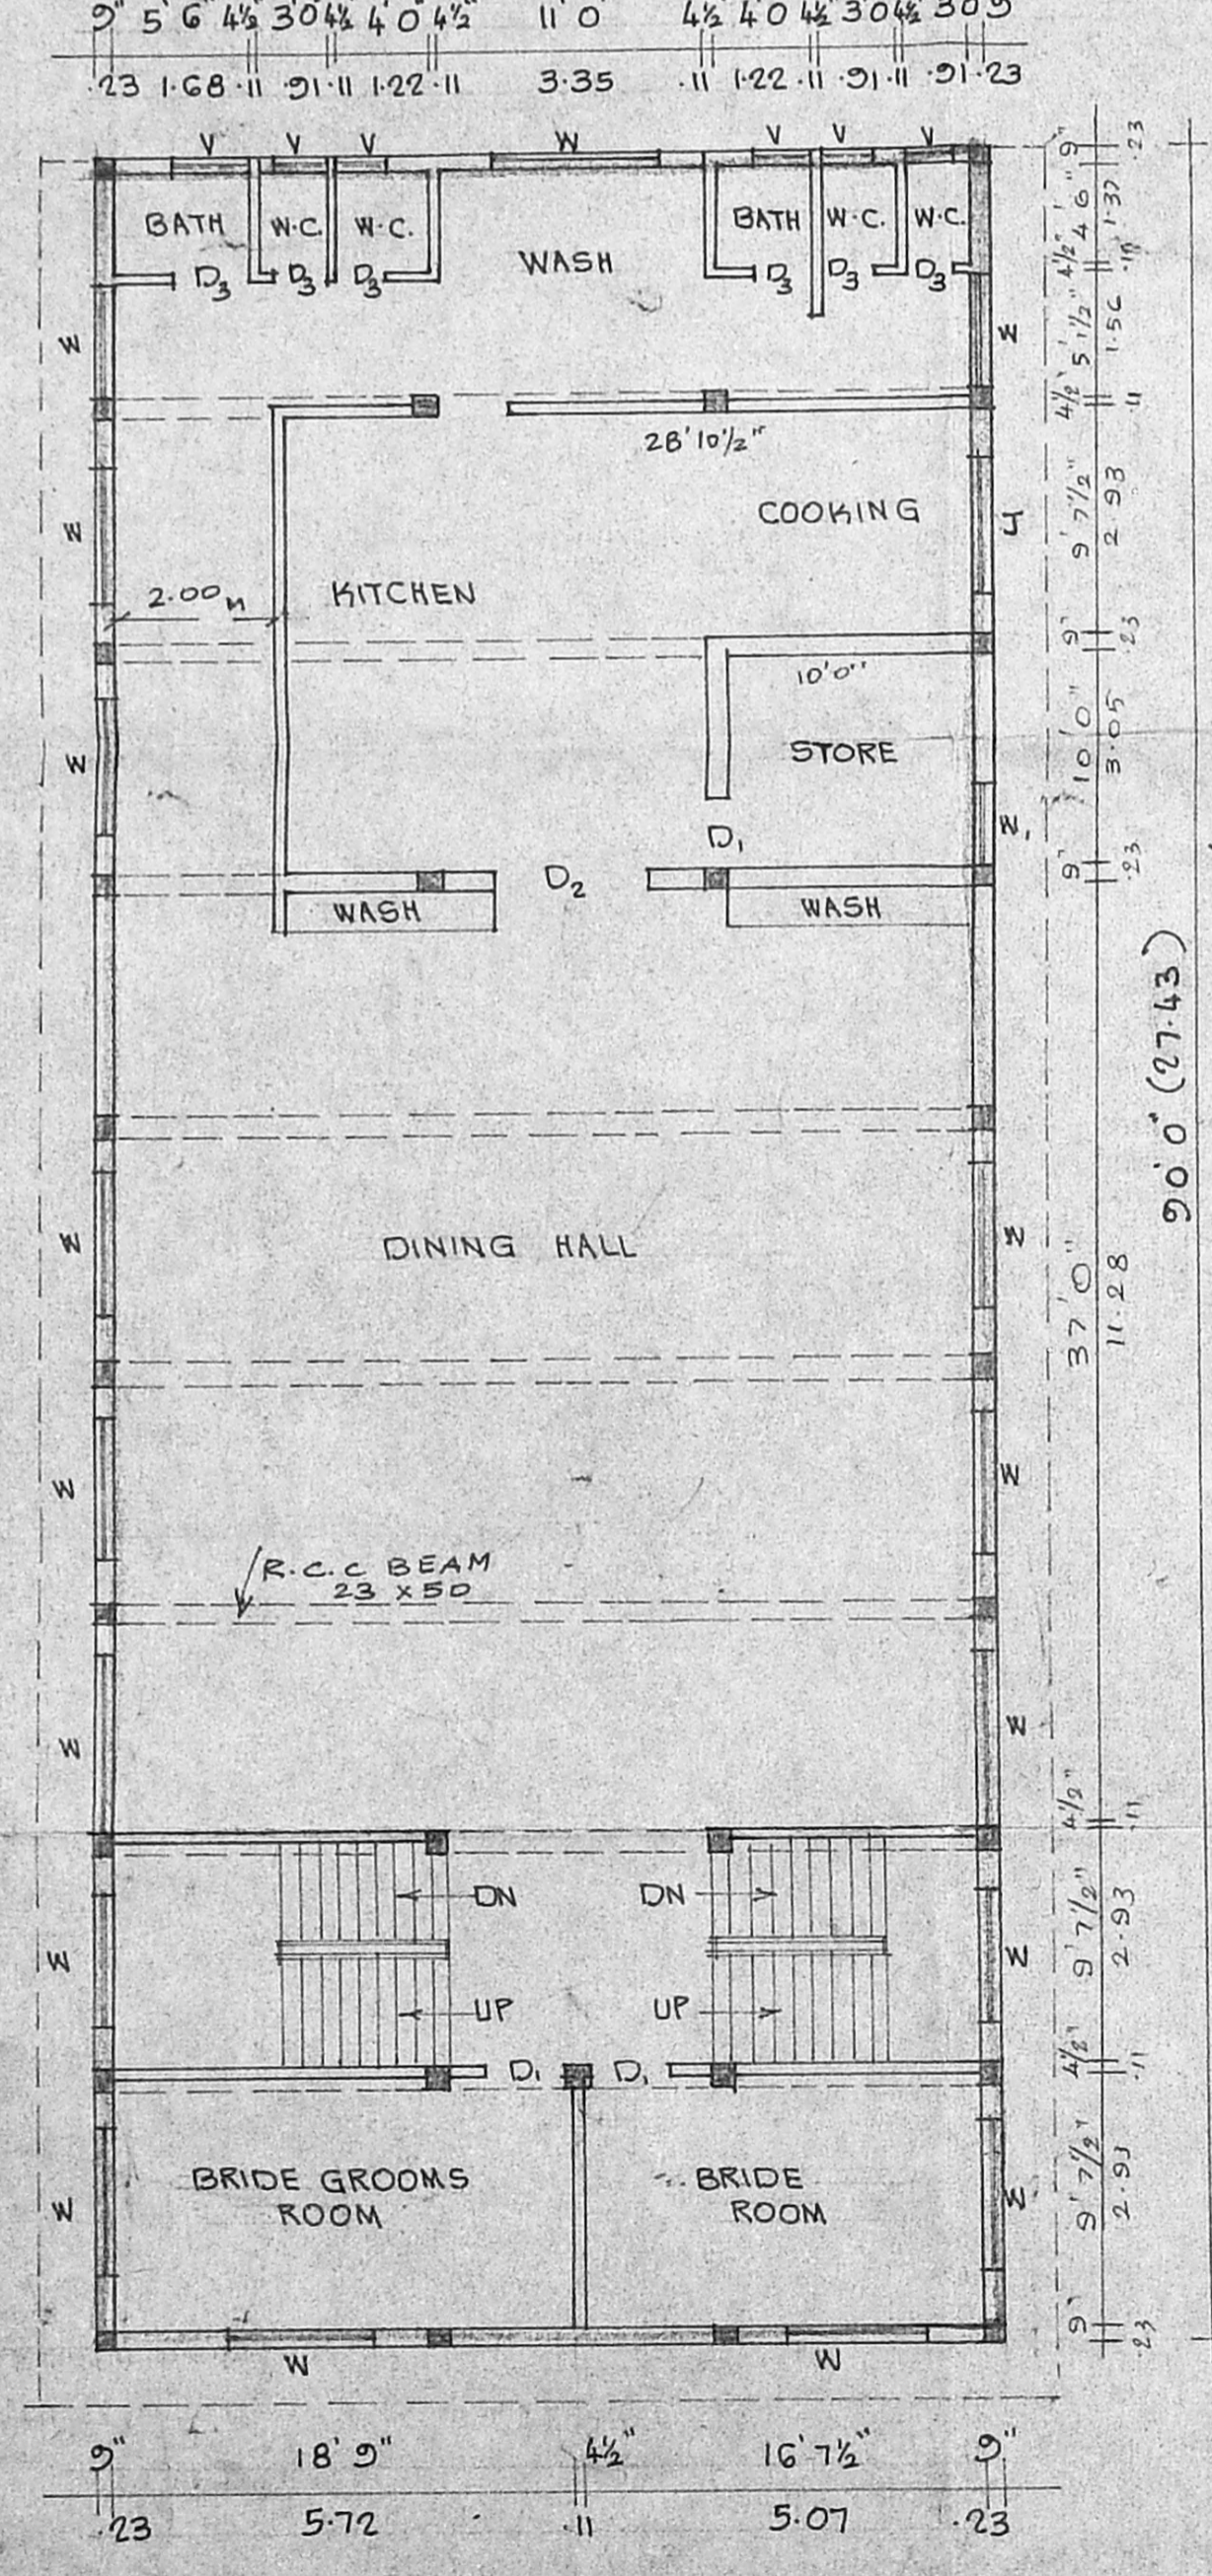

FIRST FLOOR PLAN

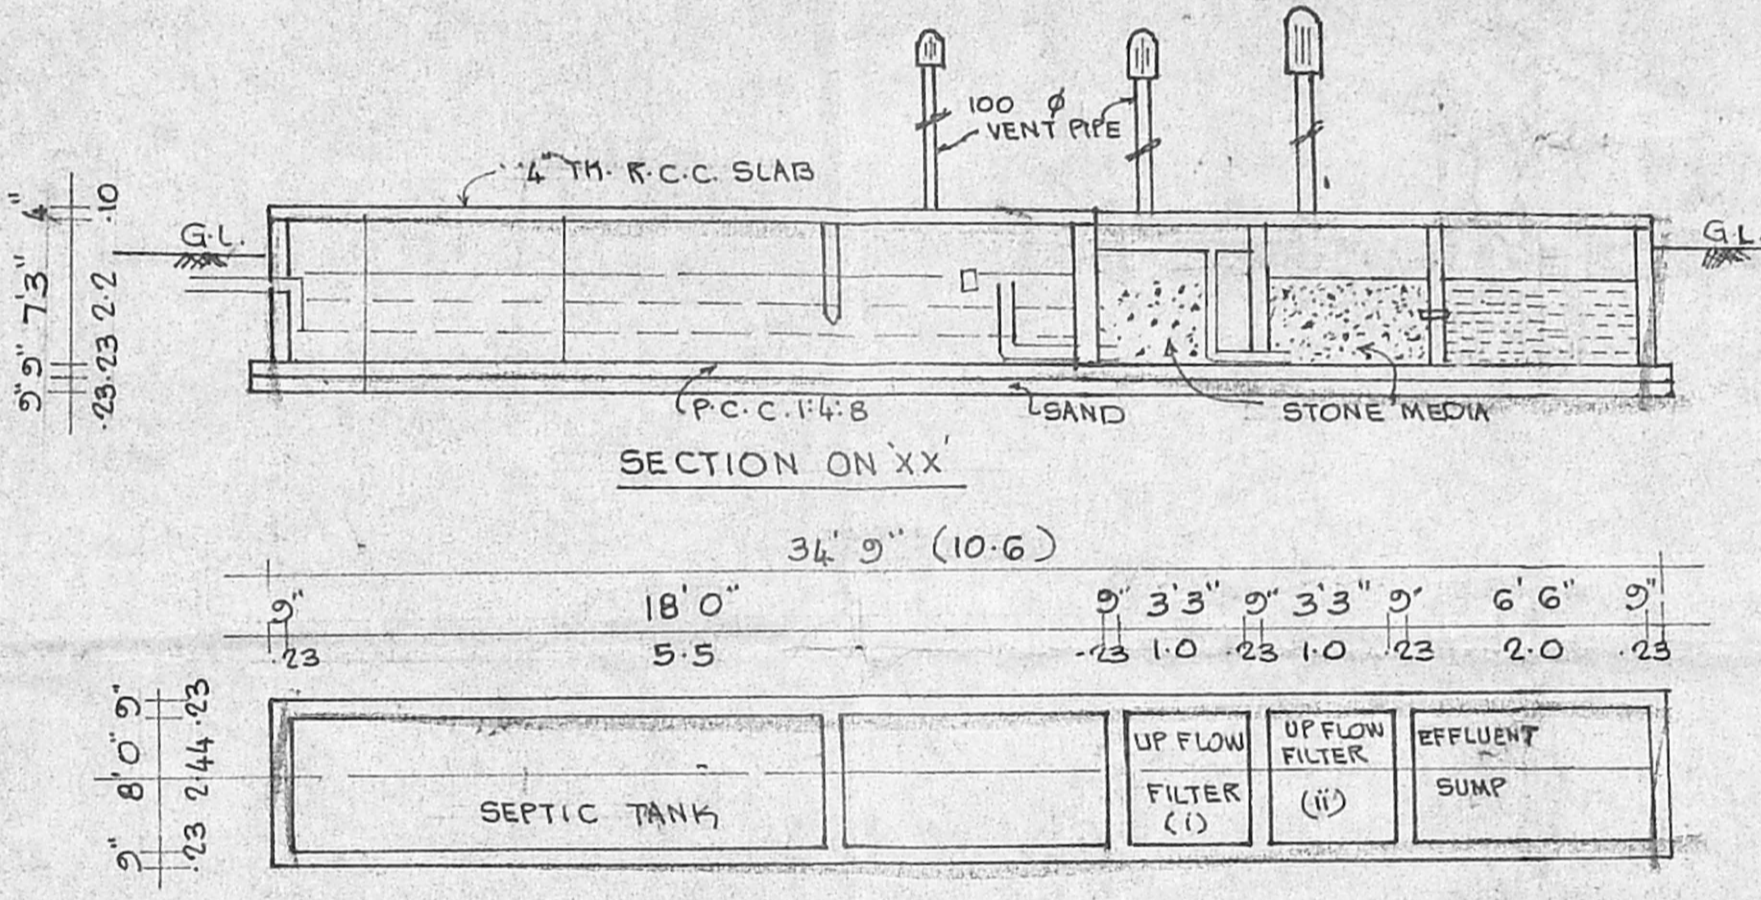

PLAN OF WASTE WATER DISPOSAL & SEWAGE TREATMENT PLANT

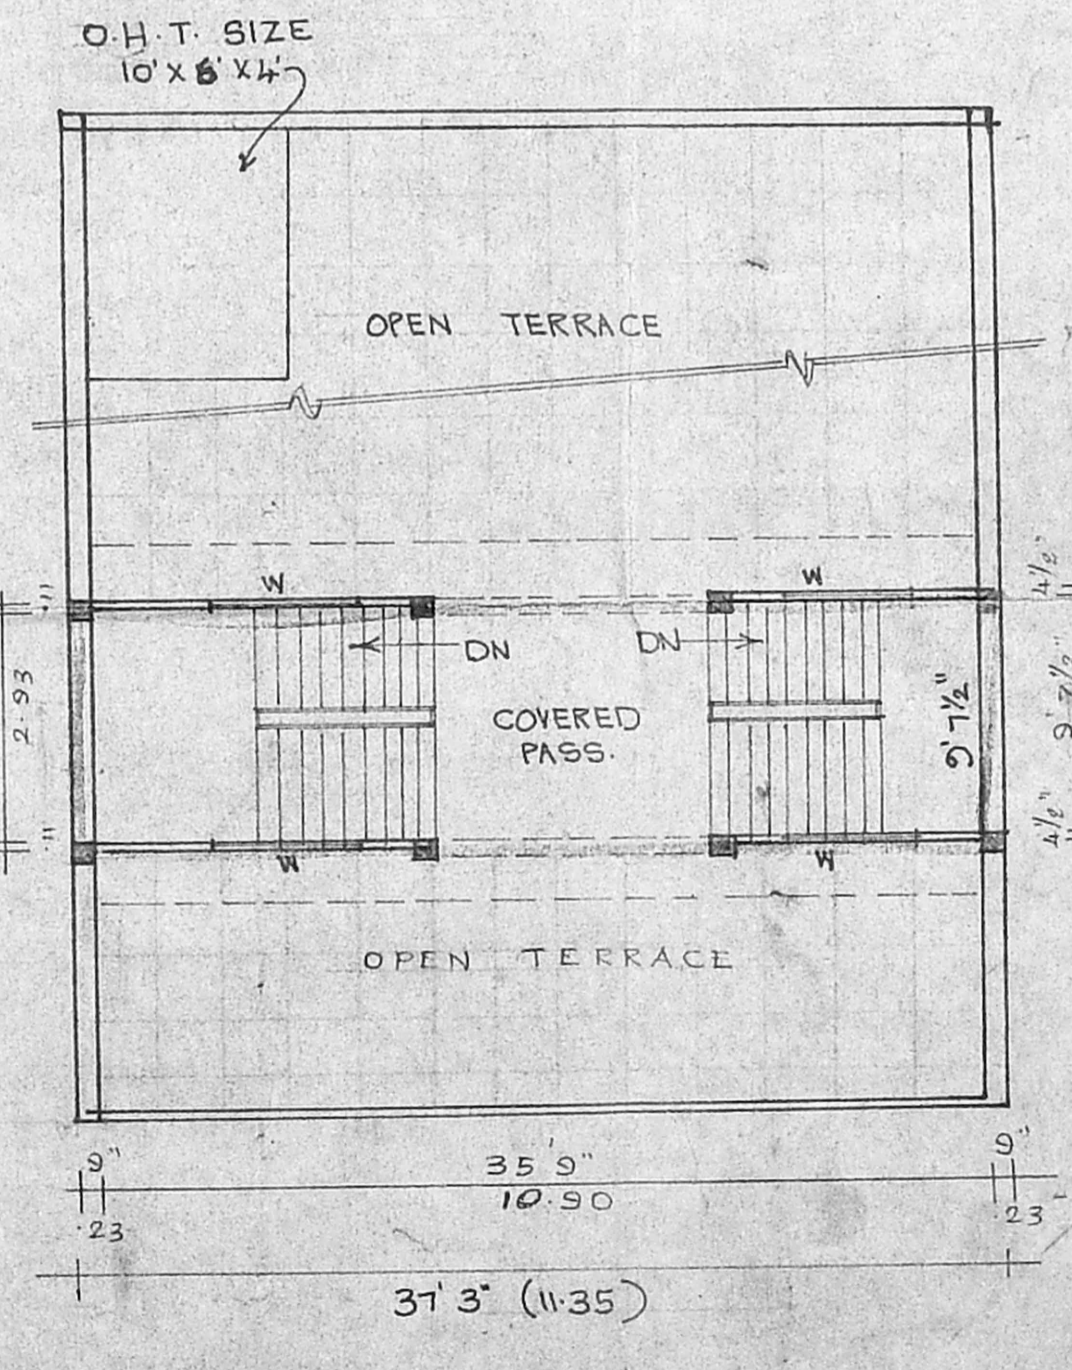

HEADROOM PLAN

DETAILS OF JOINERIES:

M. DOOR	9'0" x 8'0"	(2.74 x 2.44)
D. DOOR	4'0" x 7'0"	(1.22 x 2.13)
D. DOOR	3'0" x 7'0"	(0.91 x 2.13)
D ₂ DOOR	6'0" x 7'0"	(1.83 x 2.13)
D ₃ DOOR	2'6" x 6'0"	(0.76 x 1.83)
W. WINDOW	6'0" x 5'0"	(1.83 x 1.52)
W. WINDOW	4'0" x 5'0"	(1.22 x 1.52)
J. JALLY	6'0" x 3'0"	(1.83 x 0.91)
V. VENTILATOR	2'6" x 2'0"	(0.76 x 0.61)

AREA DETAILS:

PLOT AREA	10028 SQ.FT.	931.97 SQ.M.
PLINTH AREA		
G.F.	3353 SQ.FT.	311.50 SQ.M.
F.F.	3353 SQ.FT.	311.50 SQ.M.
HEADROOM AREA	386 SQ.FT.	35.86 SQ.M.
PLOT COVERAGE	33.44%	
F.S.I.	0.67	

COLOUR INDEX:

- PROPOSED
- ROADS
- SITE BOUNDARY

STAIRCASE DETAILS:

RISE	0.15 M
TREAD	0.23 M
FLIGHT WIDTH	1.37 M

PLAN SHOWING THE PROPOSED CONSTRUCTION OF KALYANAMADA-
 AT PLOT NO. 76, SURVEY NO. 594/10 AMBATTUR VILLAGE,
 OLD M.T.H. ROAD, CHENNAI-600 053, AMBATTUR TALUK
 TIRUVALLUR DISTRICT. SCALE 1" = 8'0" (1:100)

N. J. Viswanath
 H. SELVAM. B.E. AMIE. C. ENG.
 LICENSED SURVEYOR
 CLASS I REG. NO. 319/99-2000
 CORPORATION OF CHENNAI.

OWNER/POWER HOLDER

LICENSED SURVEYOR