



PLAN SHOWING THE PROPOSED BUILDING AT
S.NO : 36/9A1, 9A2 & 37 / 1,2,3,5, ARASANKALANIVILLAGE
THOMAS MOUNT PT.UNION, TAMBARAM TK., KANCHEE -
-PURAM DT. Scale : 0'1"=8'0 (or) 1:100


(MANUFACTURING OF MOSAIC TILES)
 For. m/s. Palani mosaic company

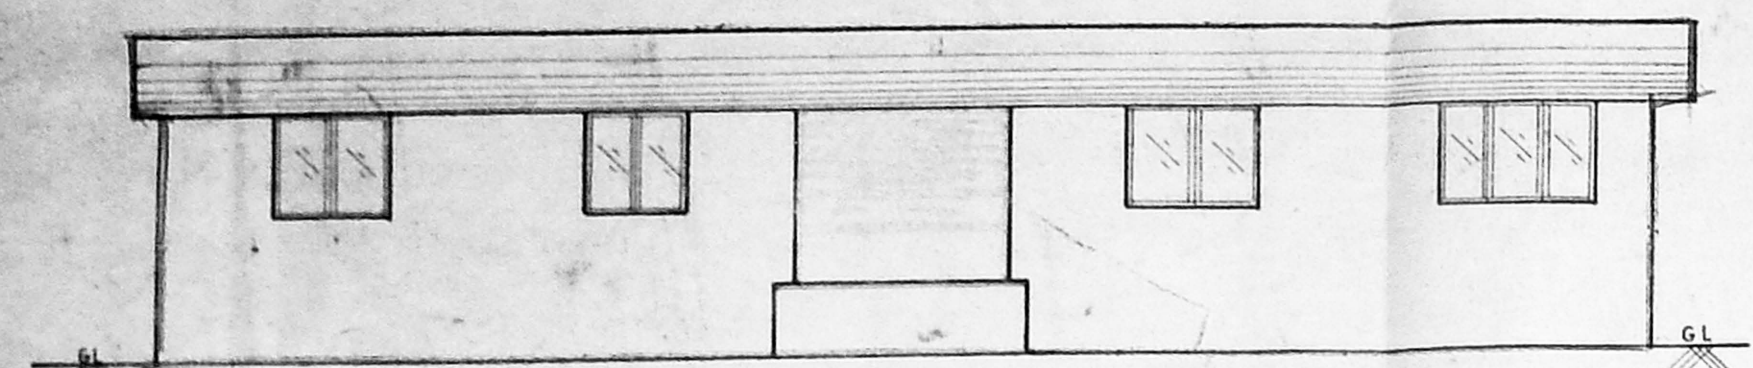


ELEVATION

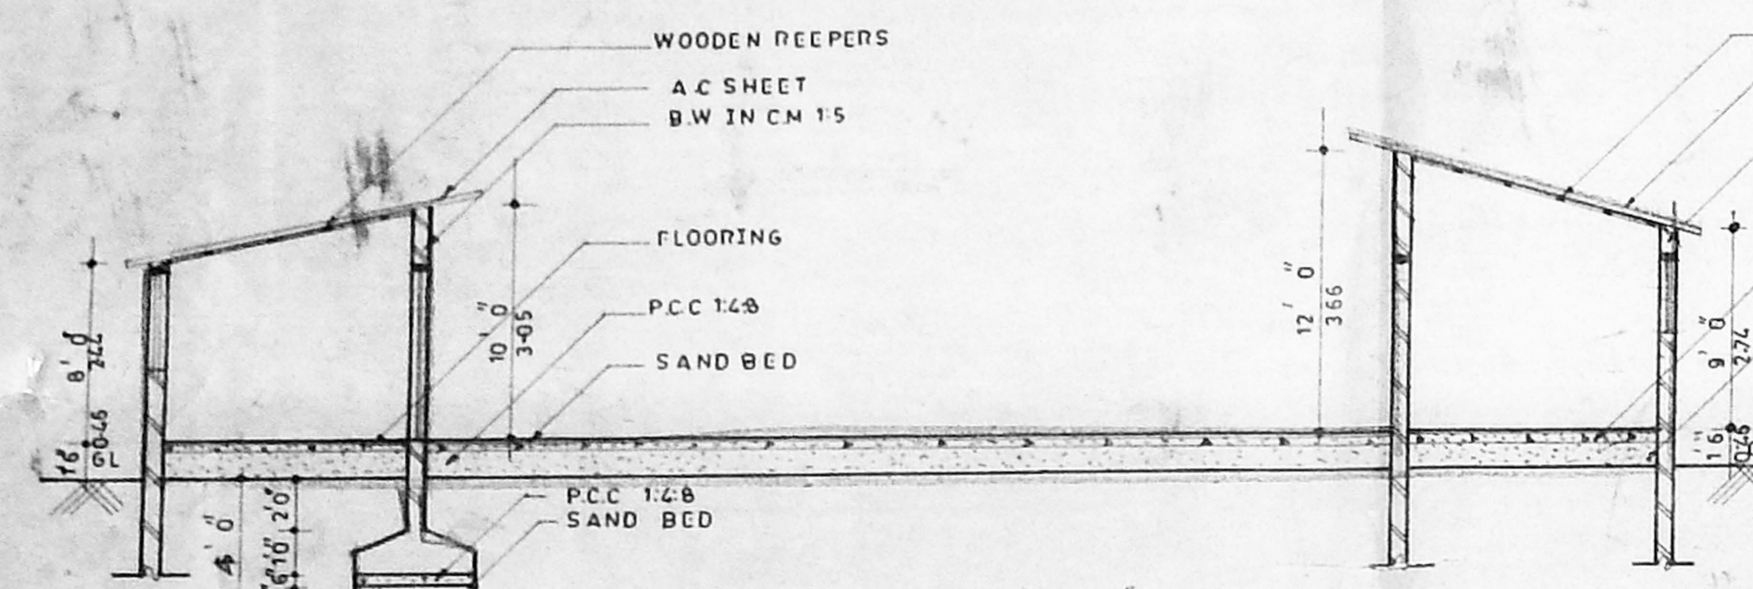

SECTION ON-A A

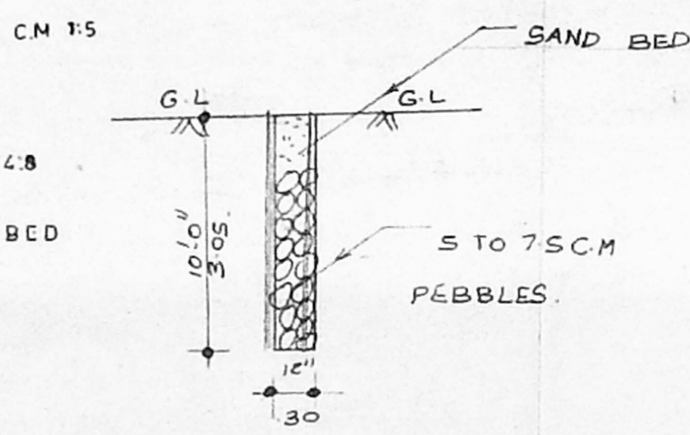


PERCOLATION PIT

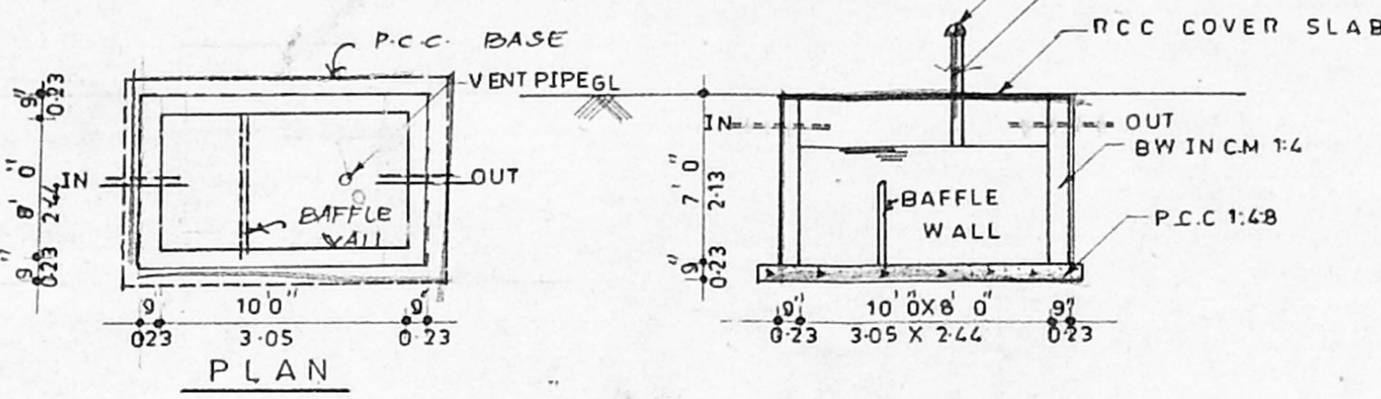


SEPTIC TANK


DETAIL

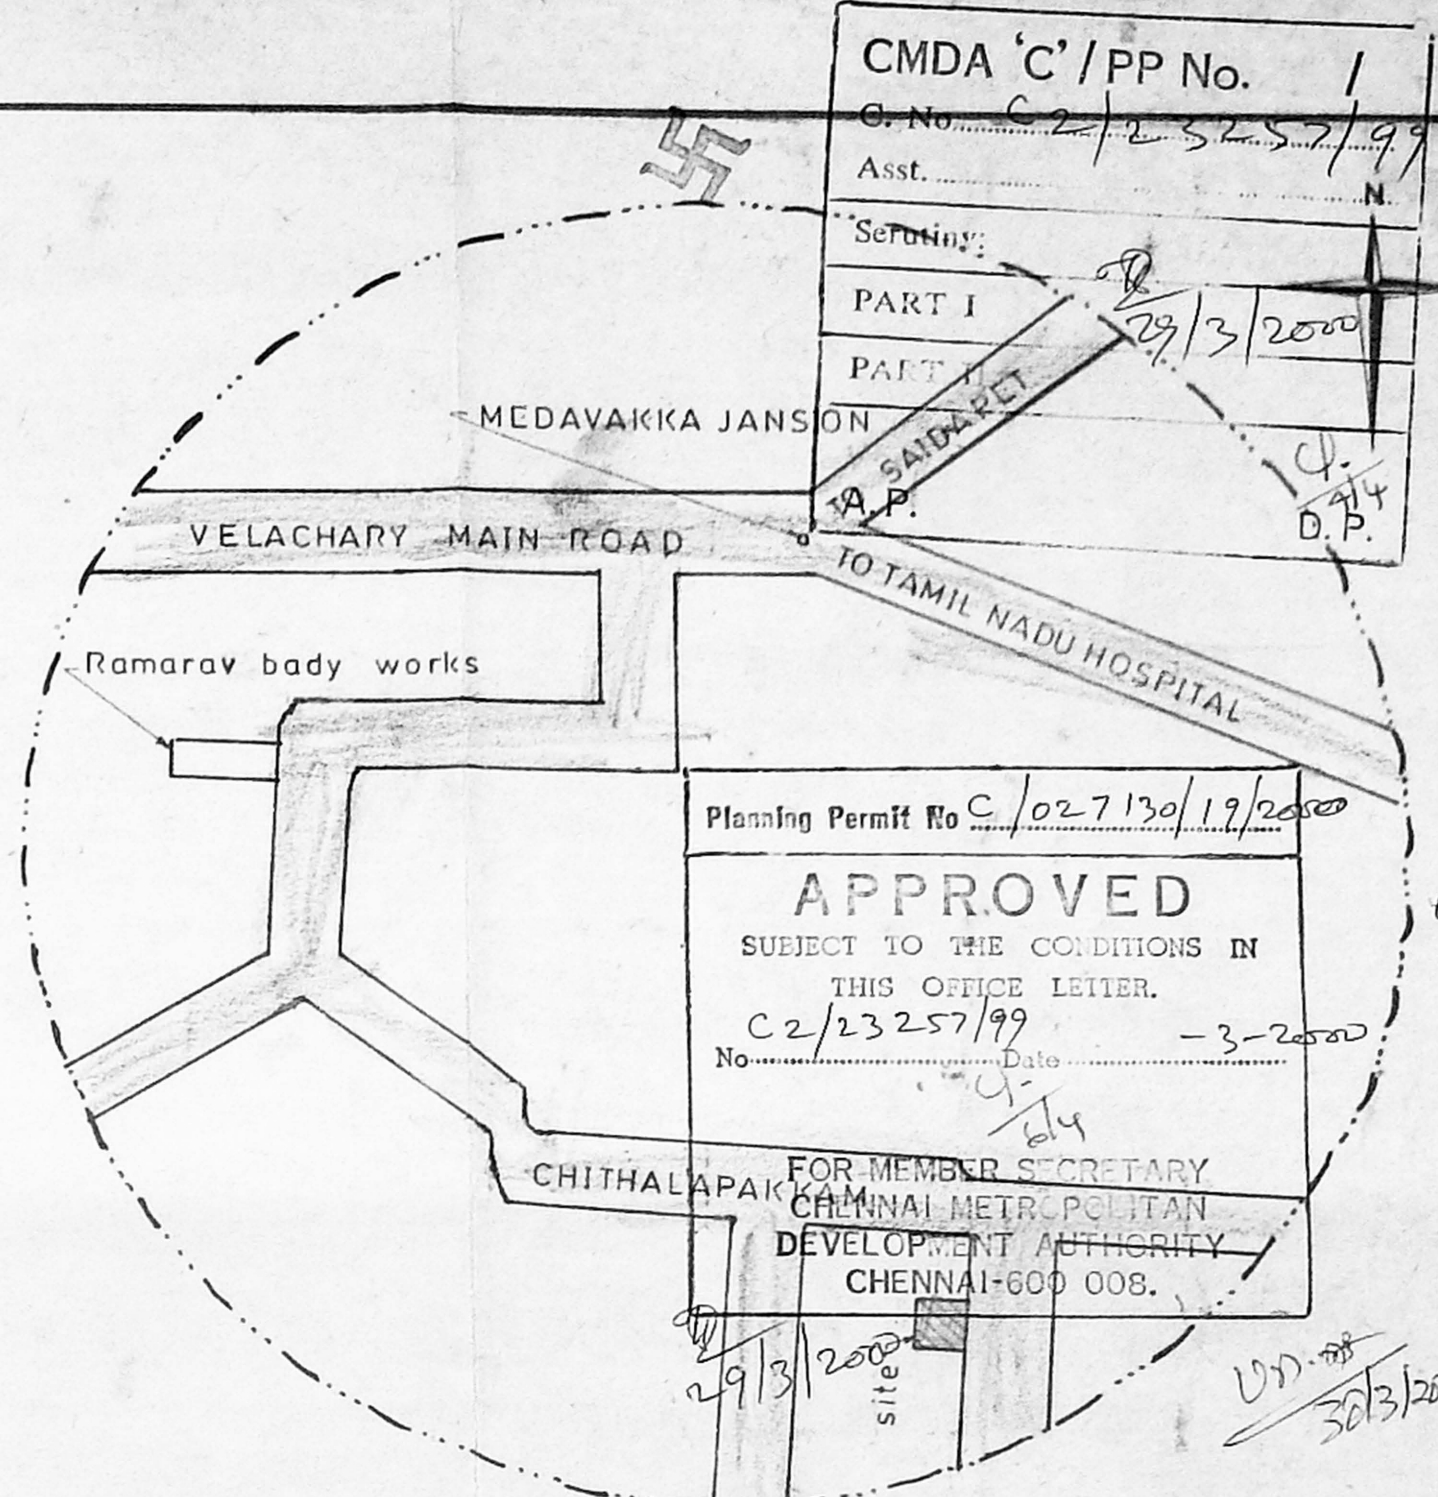


KEY PLAN (nits)

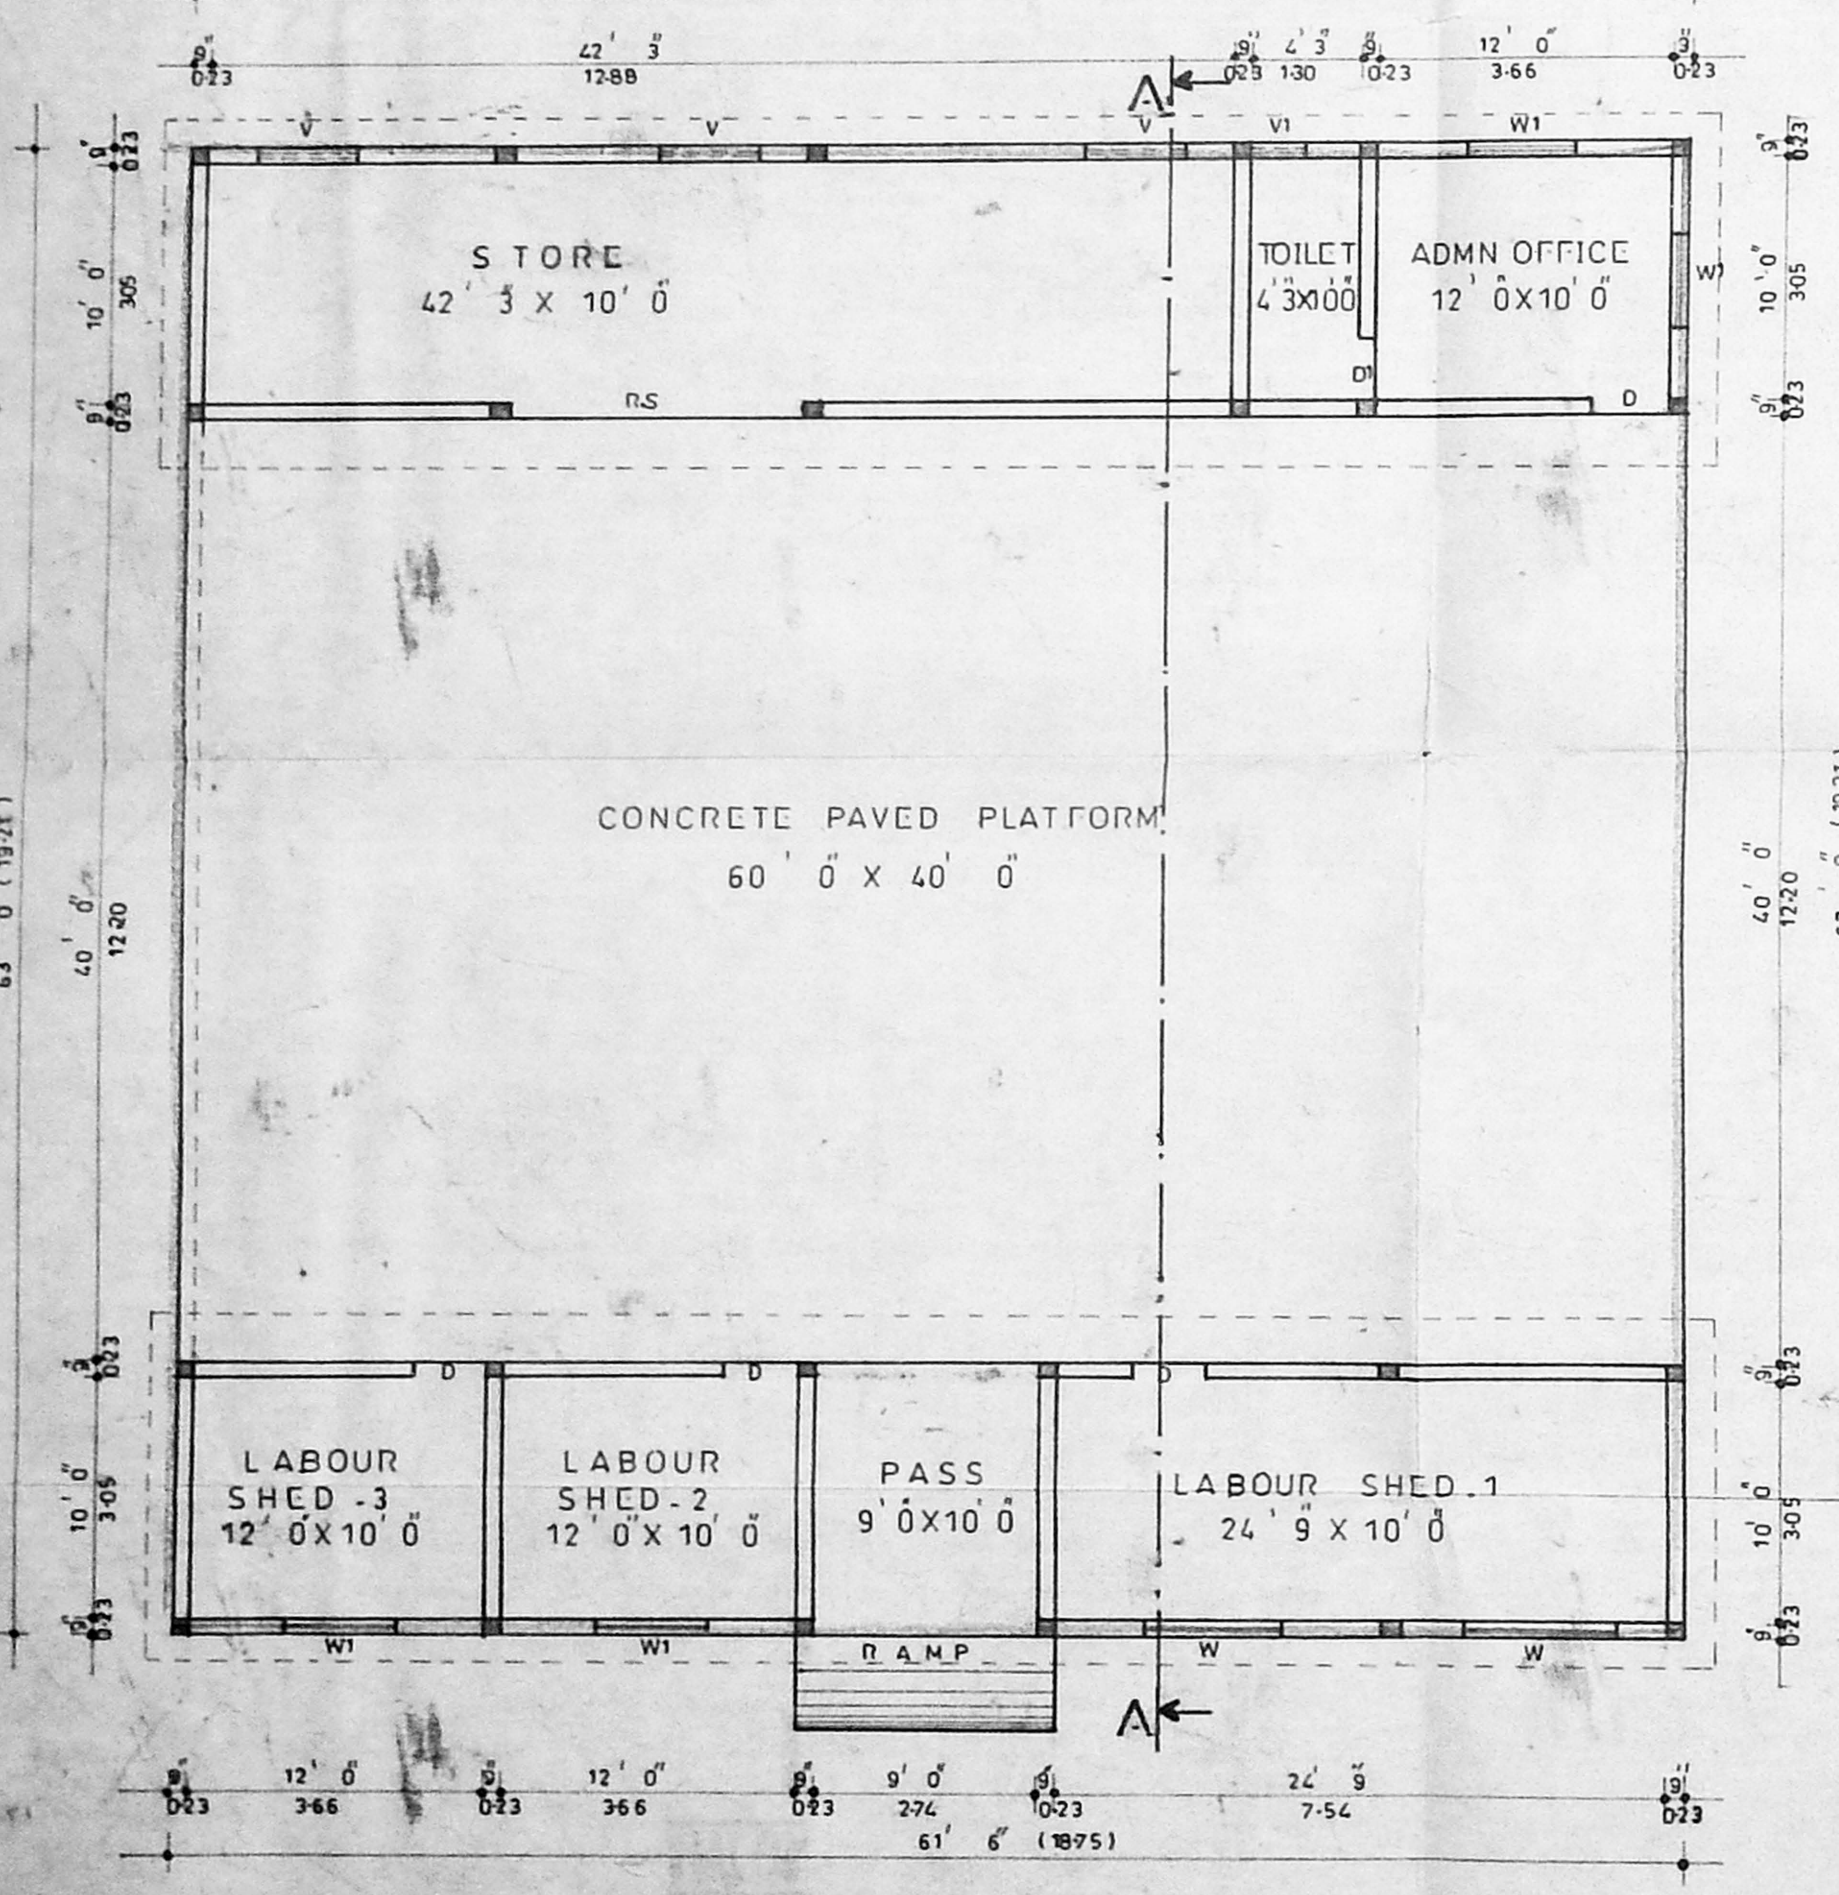


GROUND FLOOR PLAN

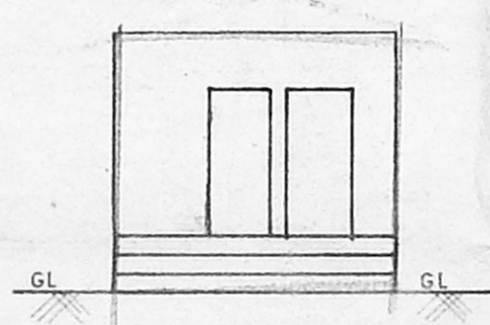


ELEVATION

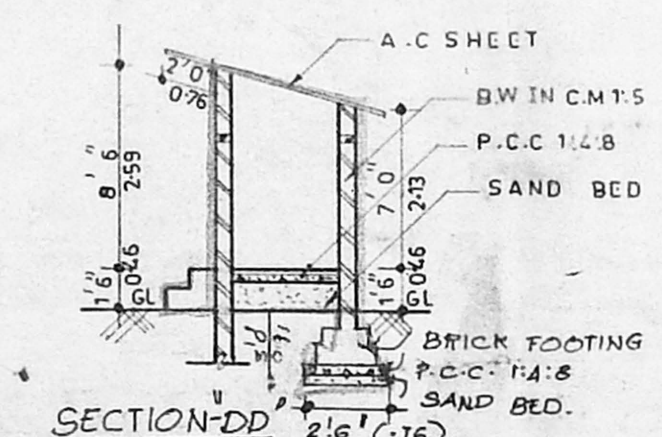

SECTION-DD

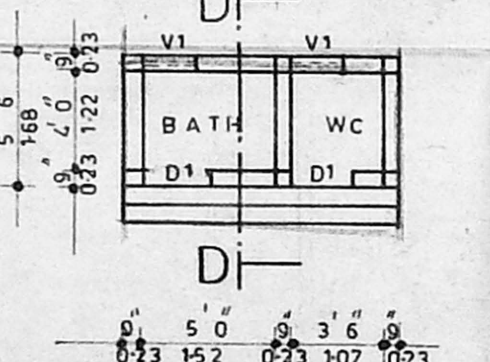

PLAN OF TOILET

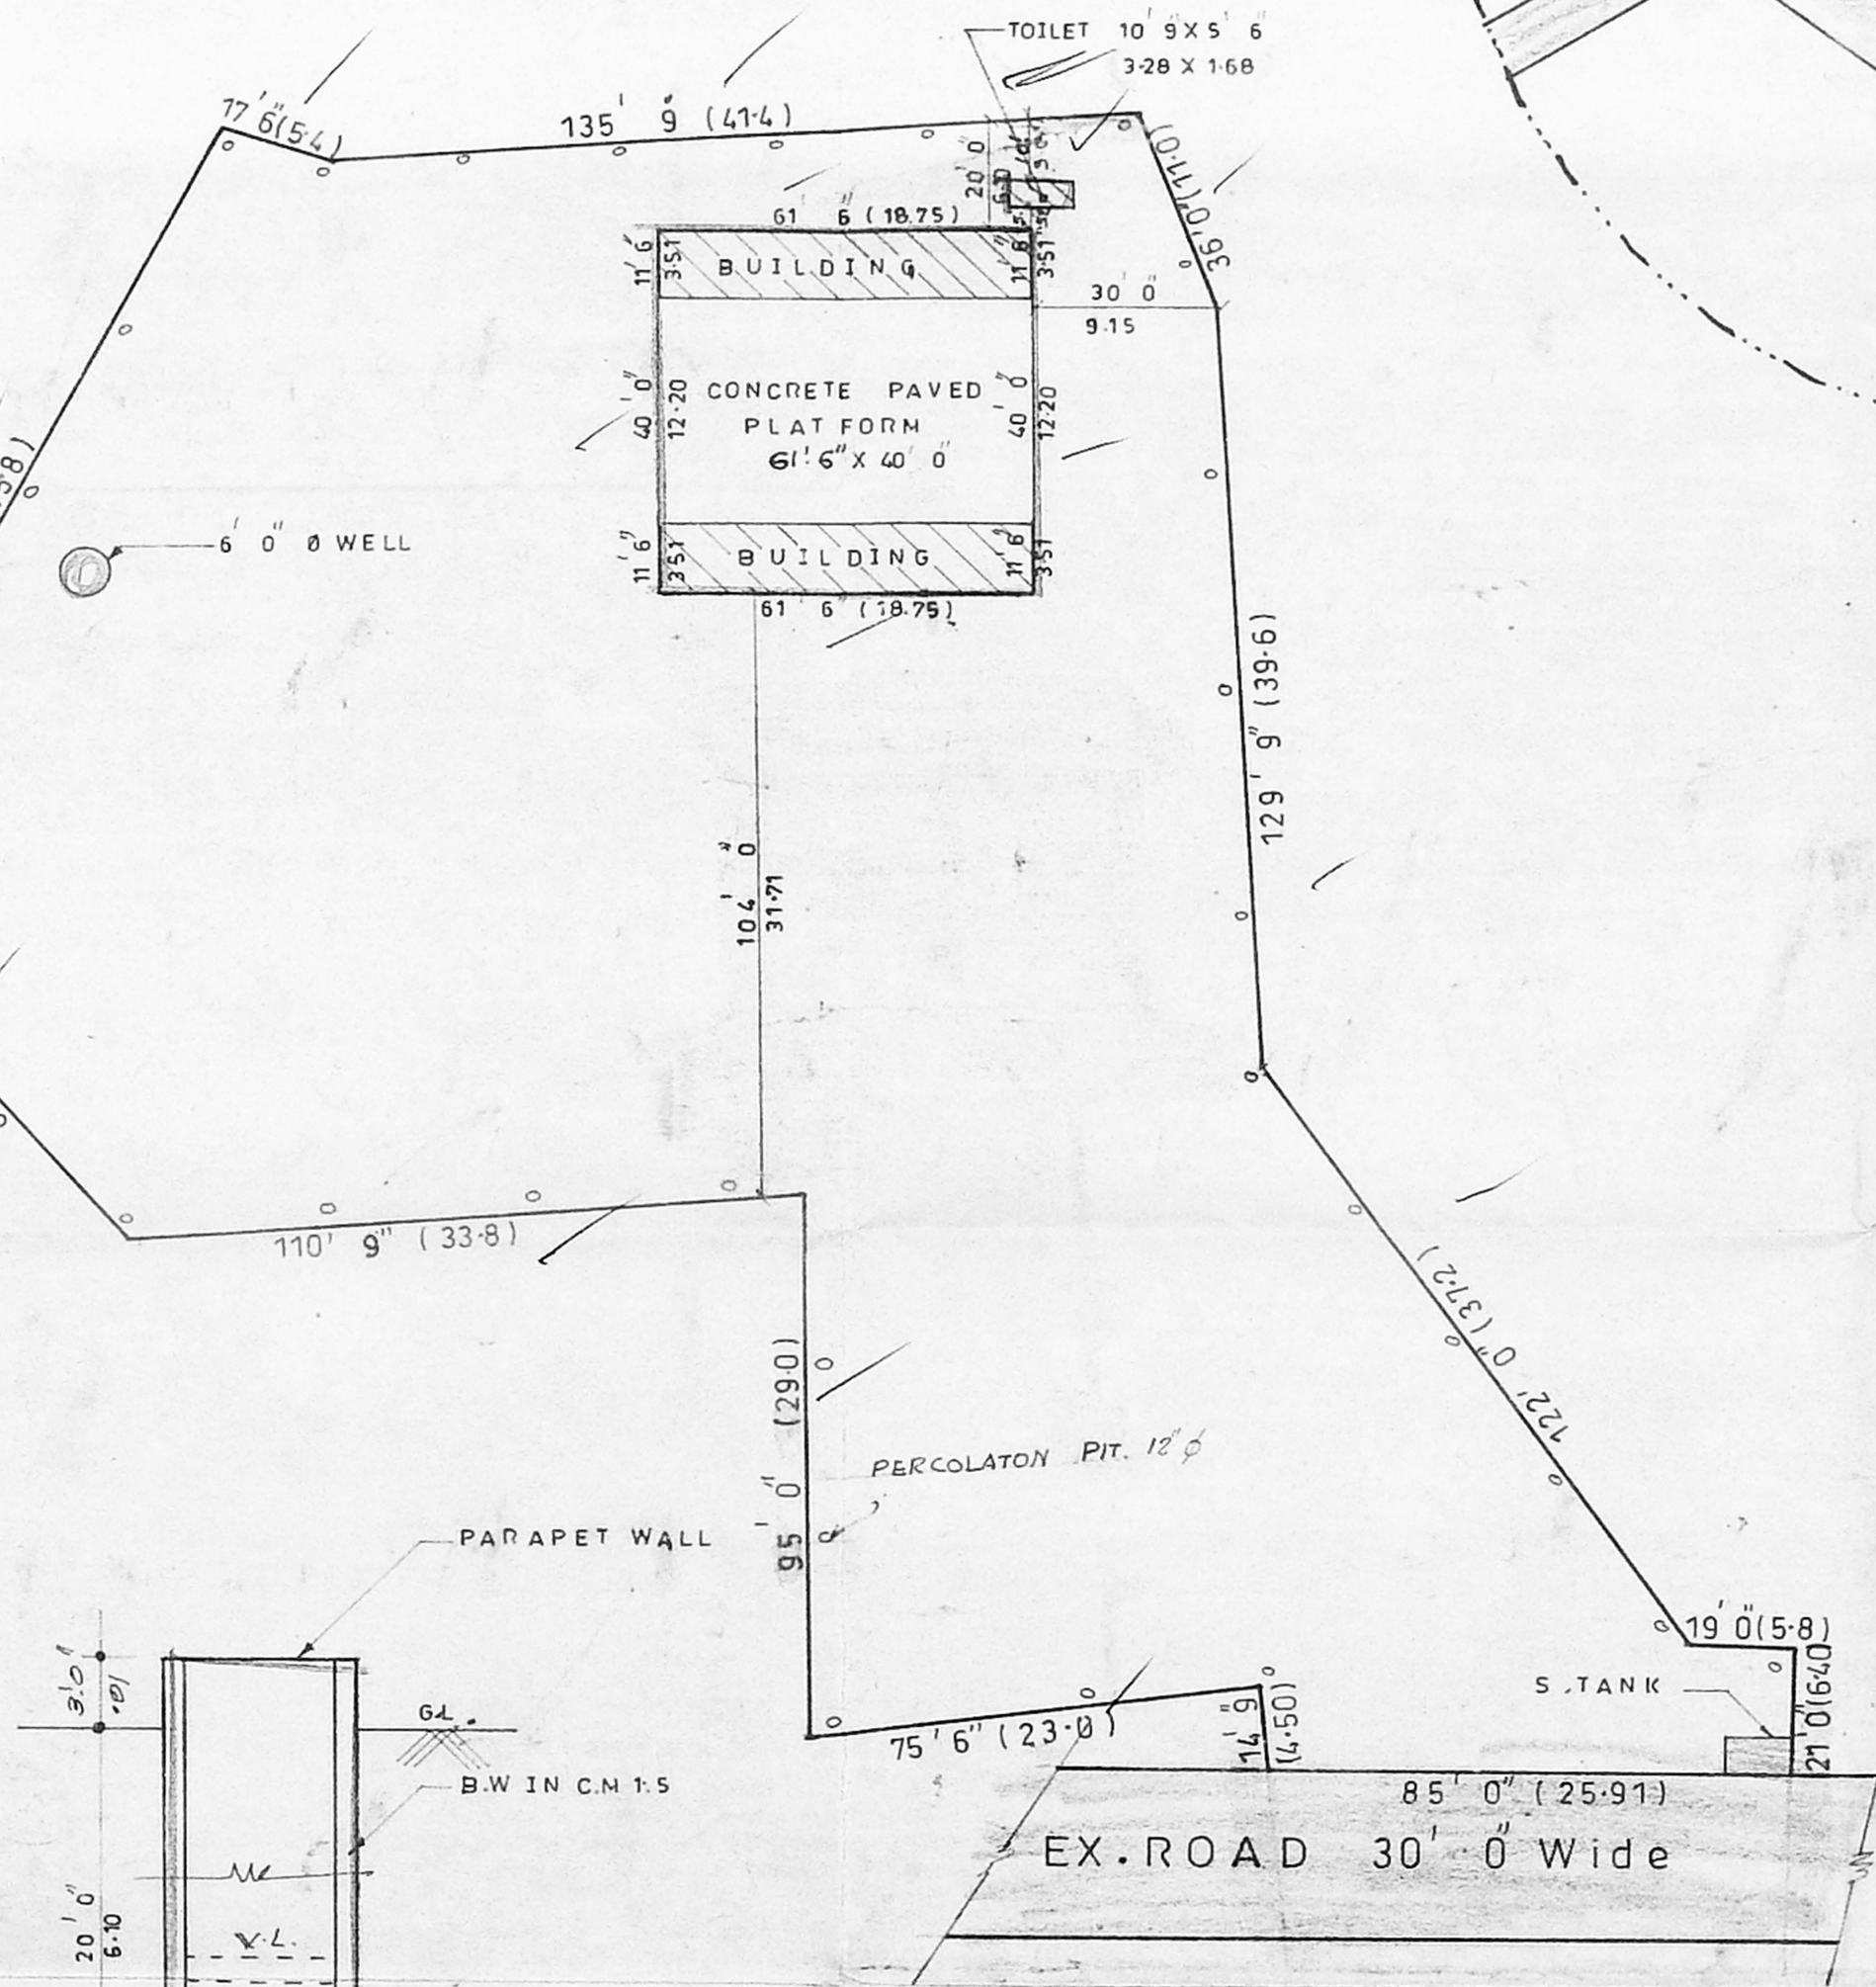

SITE PLAN

SCALE : 0'1"=33'0 (OR) 1:400

WELL DETAIL

MACHINERIES

HYDRAULIC PRESS - 10.0 H.P. (MOVABLE ONE)
 NO. OF WORKERS - 6 Nos.

| Reference | DESCRIPTION | SQ.FT | SQM |
|-----------|-----------------|----------------|-------------|
| R.S | ROLLING SHUTTER | 12' 0" X 7' 0" | 3.66 X 2.10 |
| D | DOOR | 3' 3" X 7' 0" | 1.00 X 2.10 |
| D1 | DOOR | 2' 6" X 7' 0" | 0.75 X 2.10 |
| W | WINDOW | 5' 0" X 4' 6" | 1.52 X 1.37 |
| W1 | WINDOW | 4' 0" X 4' 6" | 1.22 X 1.37 |
| V | VENTILATOR | 4' 0" X 3' 0" | 1.22 X 0.91 |
| V1 | VENTILATOR | 1' 6" X 3' 0" | 0.46 X 0.91 |

| Area detail | | |
|-------------------|----------|---------|
| SITE EXTENT | 50965.20 | 4736.54 |
| GROUND FLOOR AREA | 3874.50 | 360.08 |
| TOILET AREA | 59.13 | 5.49 |
| TOTAL AREA | 3933.53 | 365.58 |

| | |
|----------|------|
| COVERAGE | 7.7% |
| F.S.I | 0.07 |

Proposed Road Boundary

Owner

R. PAGUTHARIVU, DCE, D.C.T.,
 LICENSED SURVEYOR,
 CORPORATION OF CHENNAI,
 REG. No:228,
 Office:10,venkateshwara avenue,
 SABARI NAGAR, PORUR-116.

Licensed surveyor