


Planning Permit No. C/025889/32-
APPROVED
 SUBJECT TO THE CONDITIONS IN THIS OFFICE LETTER.
 No. C4/16228/SS Date 23-8-55
 FOR MEMBER SECRETARY CHENNAI METROPOLITAN DEVELOPMENT AUTHORITY CHENNAI-600 008.

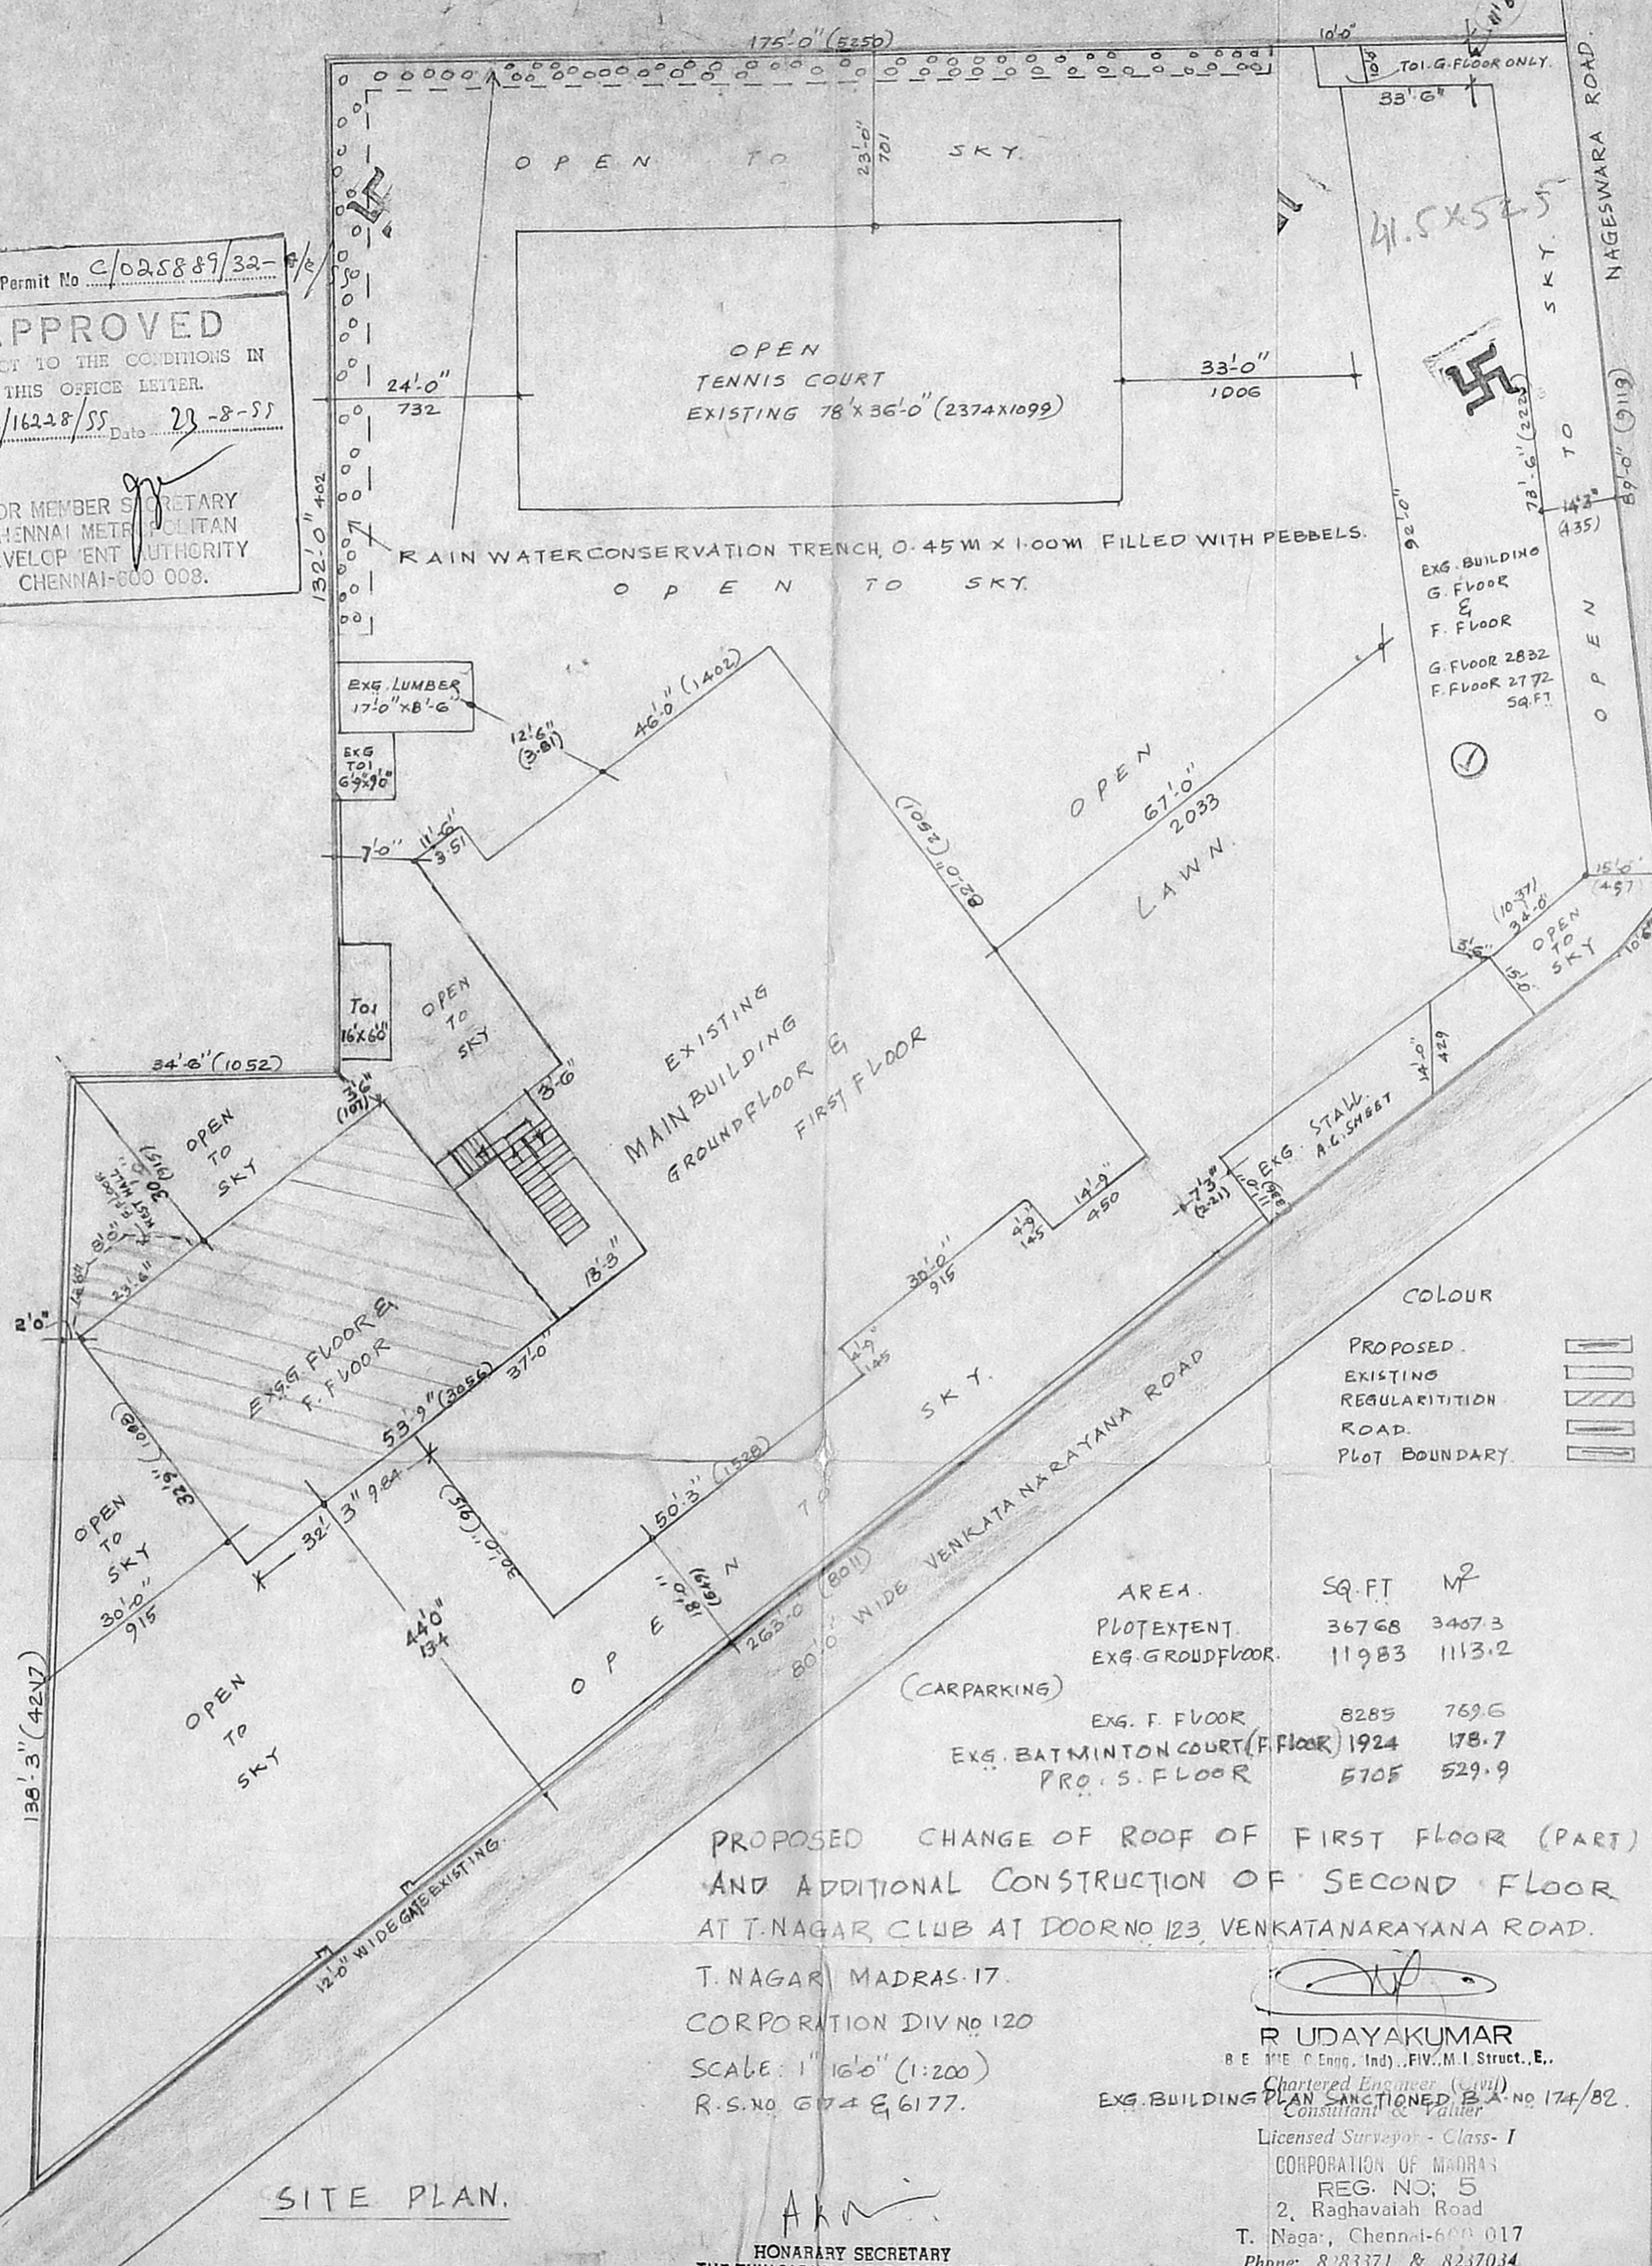

AREA.	SQ. FT.	M ²
PLOT EXTENT.	36768	3407.3
EXG. GROUND FLOOR.	11983	1113.2
EXG. F. FLOOR	8285	769.6
EXG. BATMINTON COURT (FLOOR)	1924	178.7
PRO. S. FLOOR	5705	529.9

PROPOSED CHANGE OF ROOF OF FIRST FLOOR (PART) AND ADDITIONAL CONSTRUCTION OF SECOND FLOOR AT T. NAGAR CLUB AT DOOR NO 123, VENKATANARAYANA ROAD.

T. NAGAR MADRAS-17.
 CORPORATION DIV NO 120
 SCALE: 1" = 16'0" (1:200)
 R.S. NO. 6174 & 6177.

[Signature]
R UDAYAKUMAR

B.E. (C. Engg. Ind.), FIV. M. I. Struct. E.,
 Chartered Engineer (Civil)

EXG. BUILDING PLAN SANCTIONED B.A. NO. 174/82.
 Consultant & Valuer

Licensed Surveyor - Class - I
 CORPORATION OF MADRAS

REG. NO: 5
 2, Raghavaiah Road

T. Naga., Chennai-600 017
 Phone: 8183371 & 8237034,
 8 28 17

LICENSED SURVEYOR

SITE PLAN.


[Signature]
 HONORARY SECRETARY
 THE THYAGARAYA NAGAR SOCIAL CLUB
 1, NAGESWARA RAO ROAD
 T. NAGAR, CHENNAI-600 017

102 x 71.8
R.O.T. 21/1/55


JOINERY DETAILS.		CMDA 'C' / PP No. 1	
D DOOR	40x60 100x20	C No.	84/16228/55
D1 DOOR	36x60 100x20	Asst.	
D2 DOOR	24x60 70x175	Serial	12/1/55
W WINDOW	24x60 24x180	PART I	
W1	50x60 100x180	PART II	
W2	60x60 100x180		
V VENTILATOR	24x24 30x30		
W	60x60 100x60		

COLOUR	
PROPOSED ADDITION	▬
EXISTING	▬
ROAD	▬
PLOT BOUNDARY	▬
REGULARISATION	▬


EXISTING BUILDING TO BE REGULARISED TO T.NAGAR CLUB, AT DOOR NO 123 VENKATANARAYAN ROAD, T.NAGAR, MADRAS-17
CORPORATION DIVISION NO 120
SCALE 1"=80' (1:100)
R.S. NO 6174 & 6177 EXG. BUILDING PLANNING AUTHORITY
VIDE PPA/C/22/23/30 DATED 9/3/51
E.A. NO 1302/31/ST 4/4/51

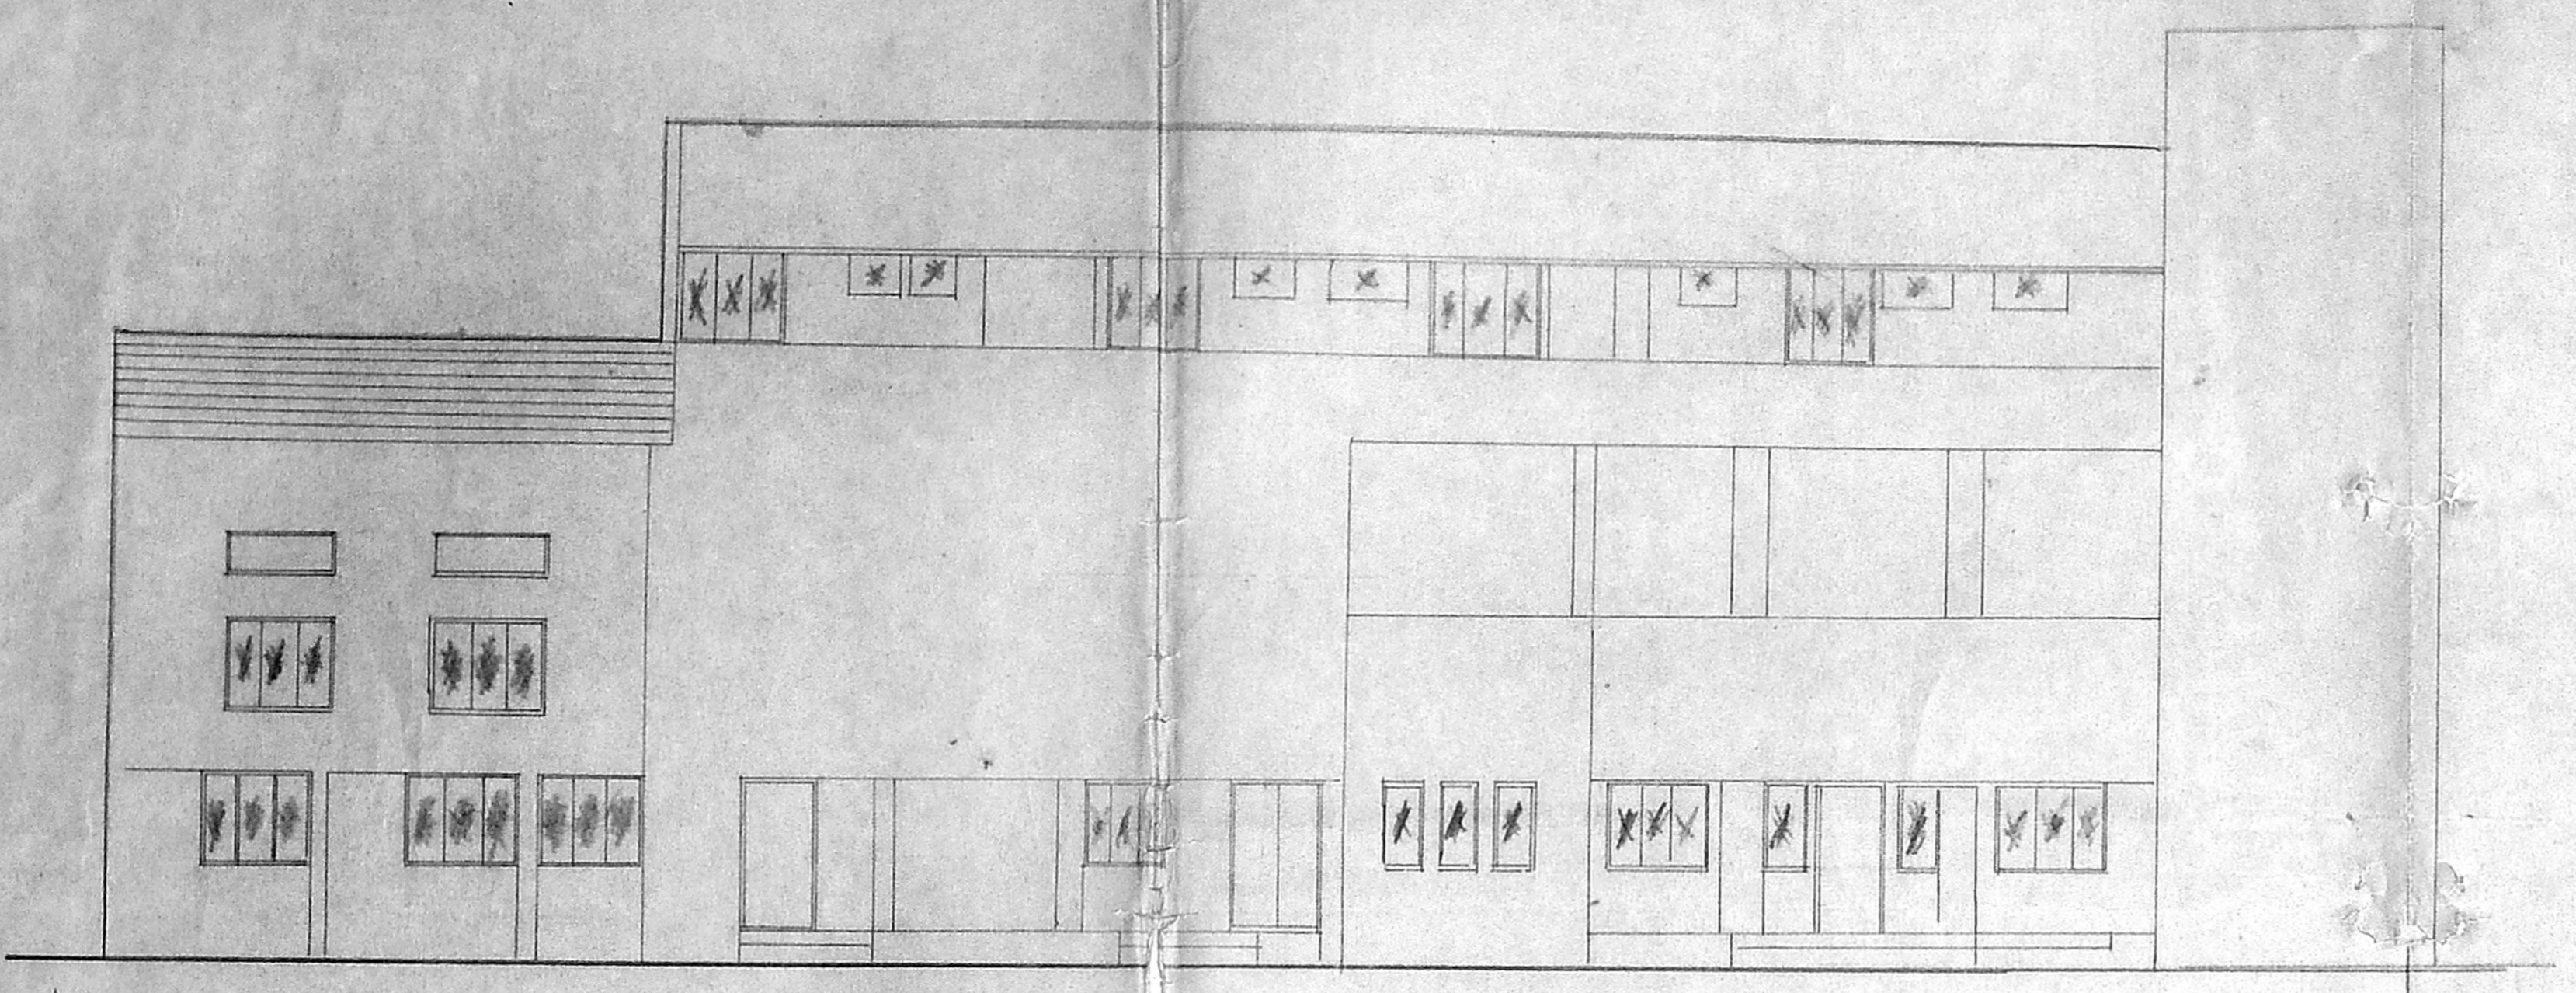


FRONT ELEVATION

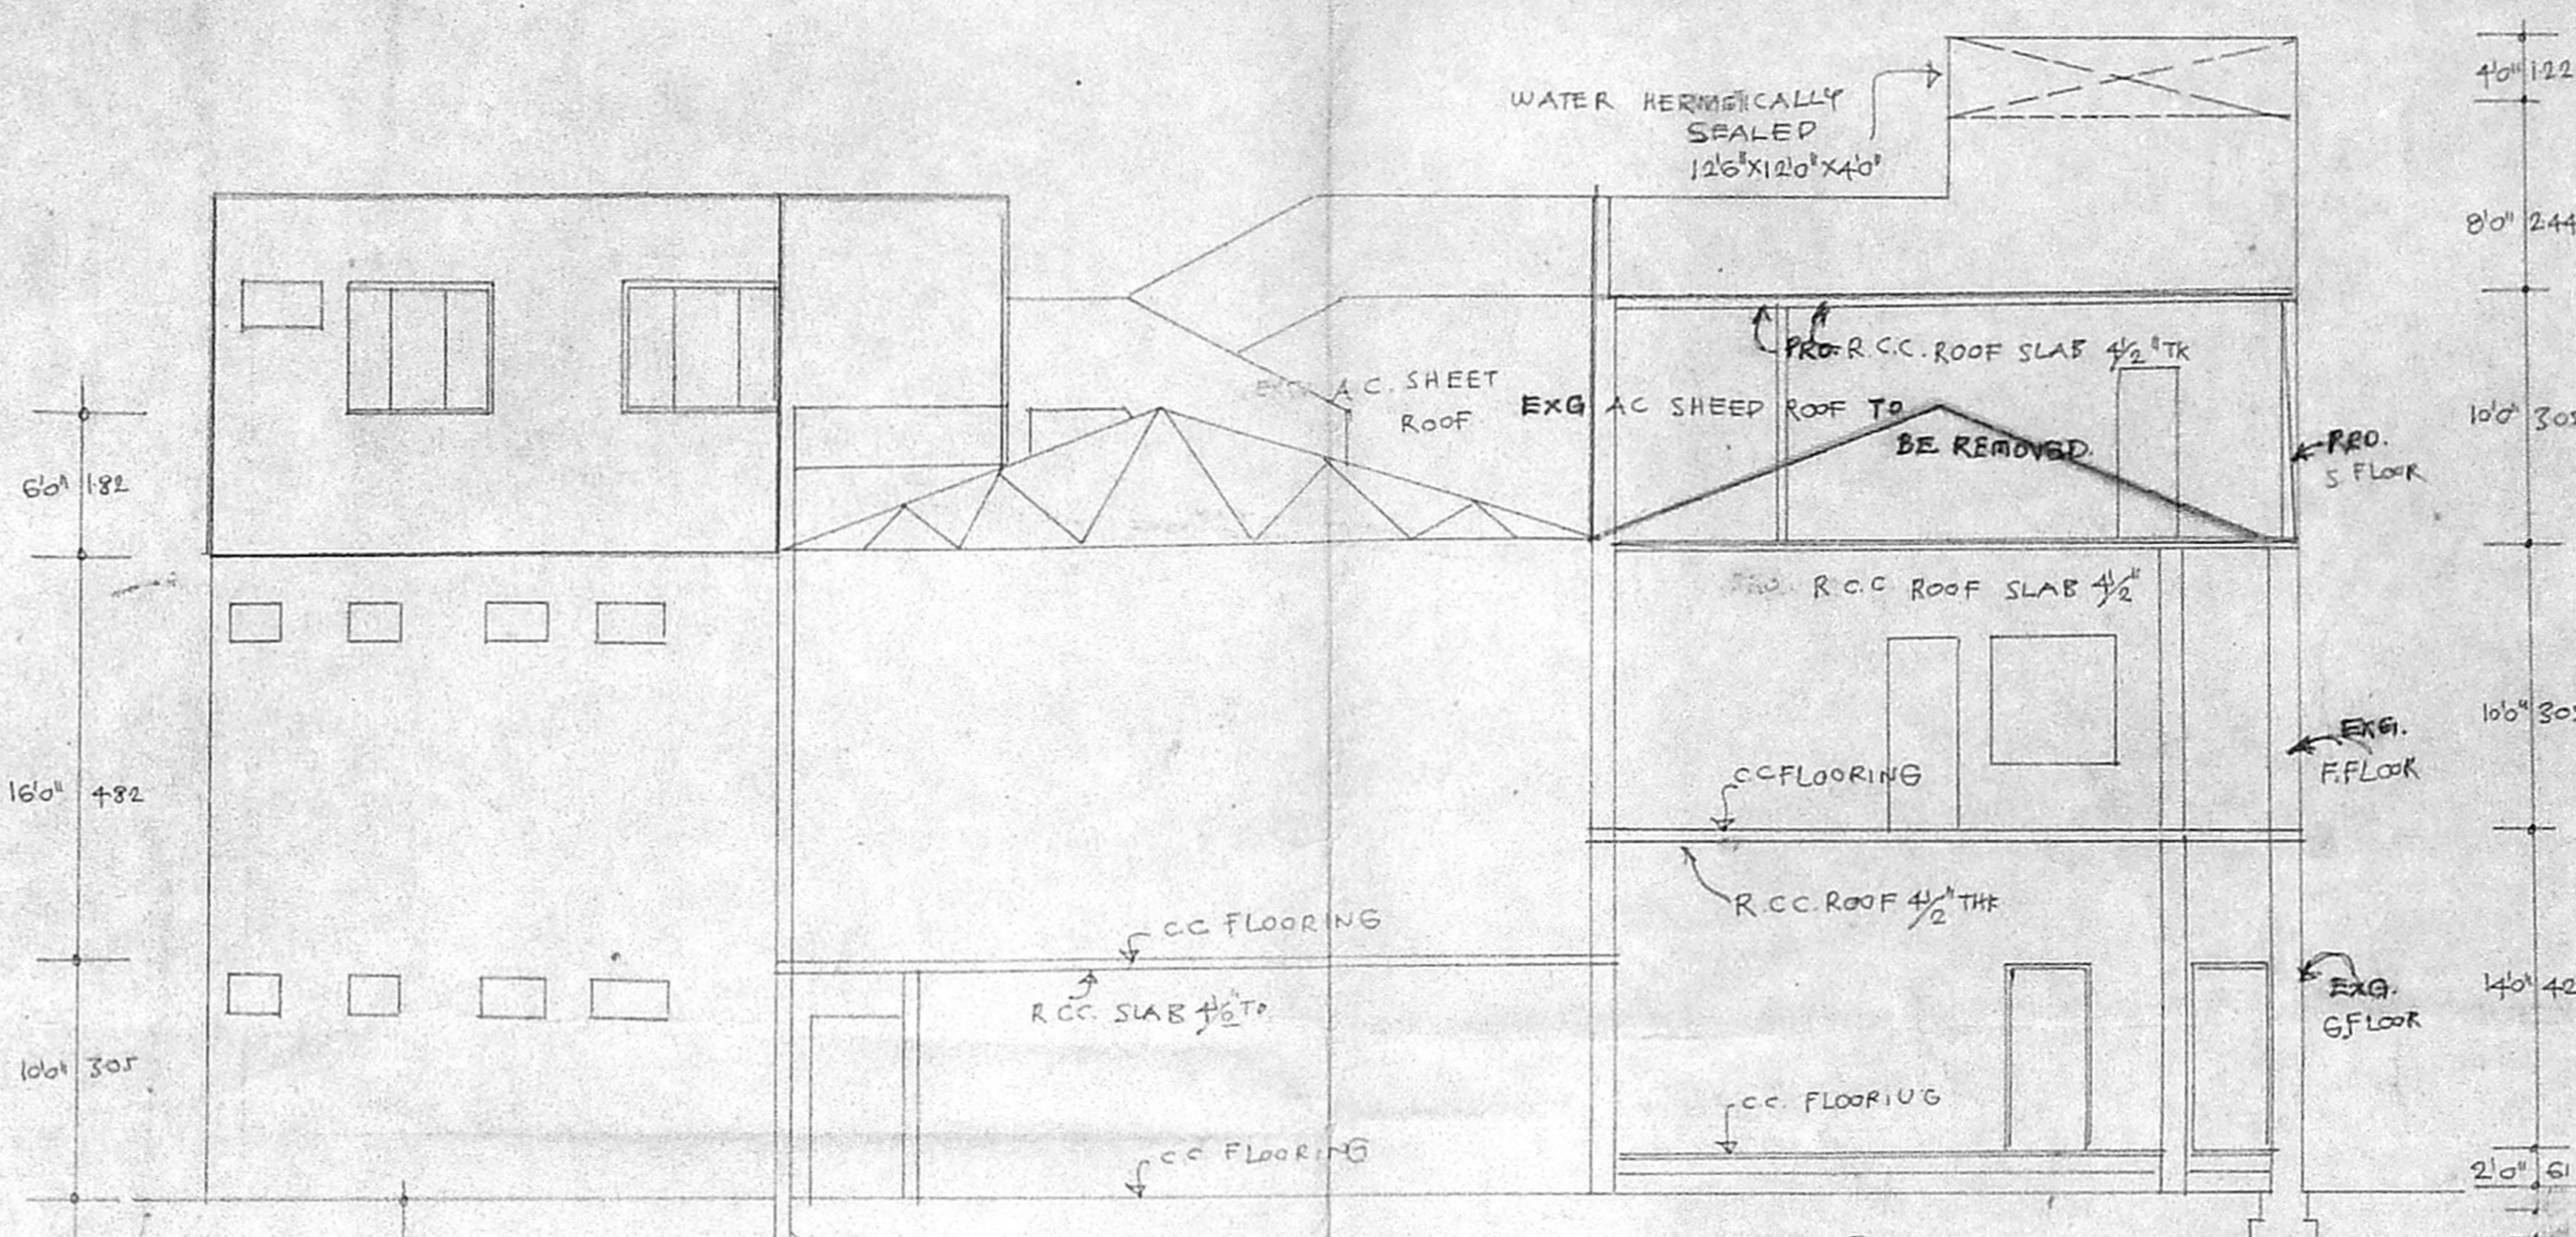

SECTION ON AB

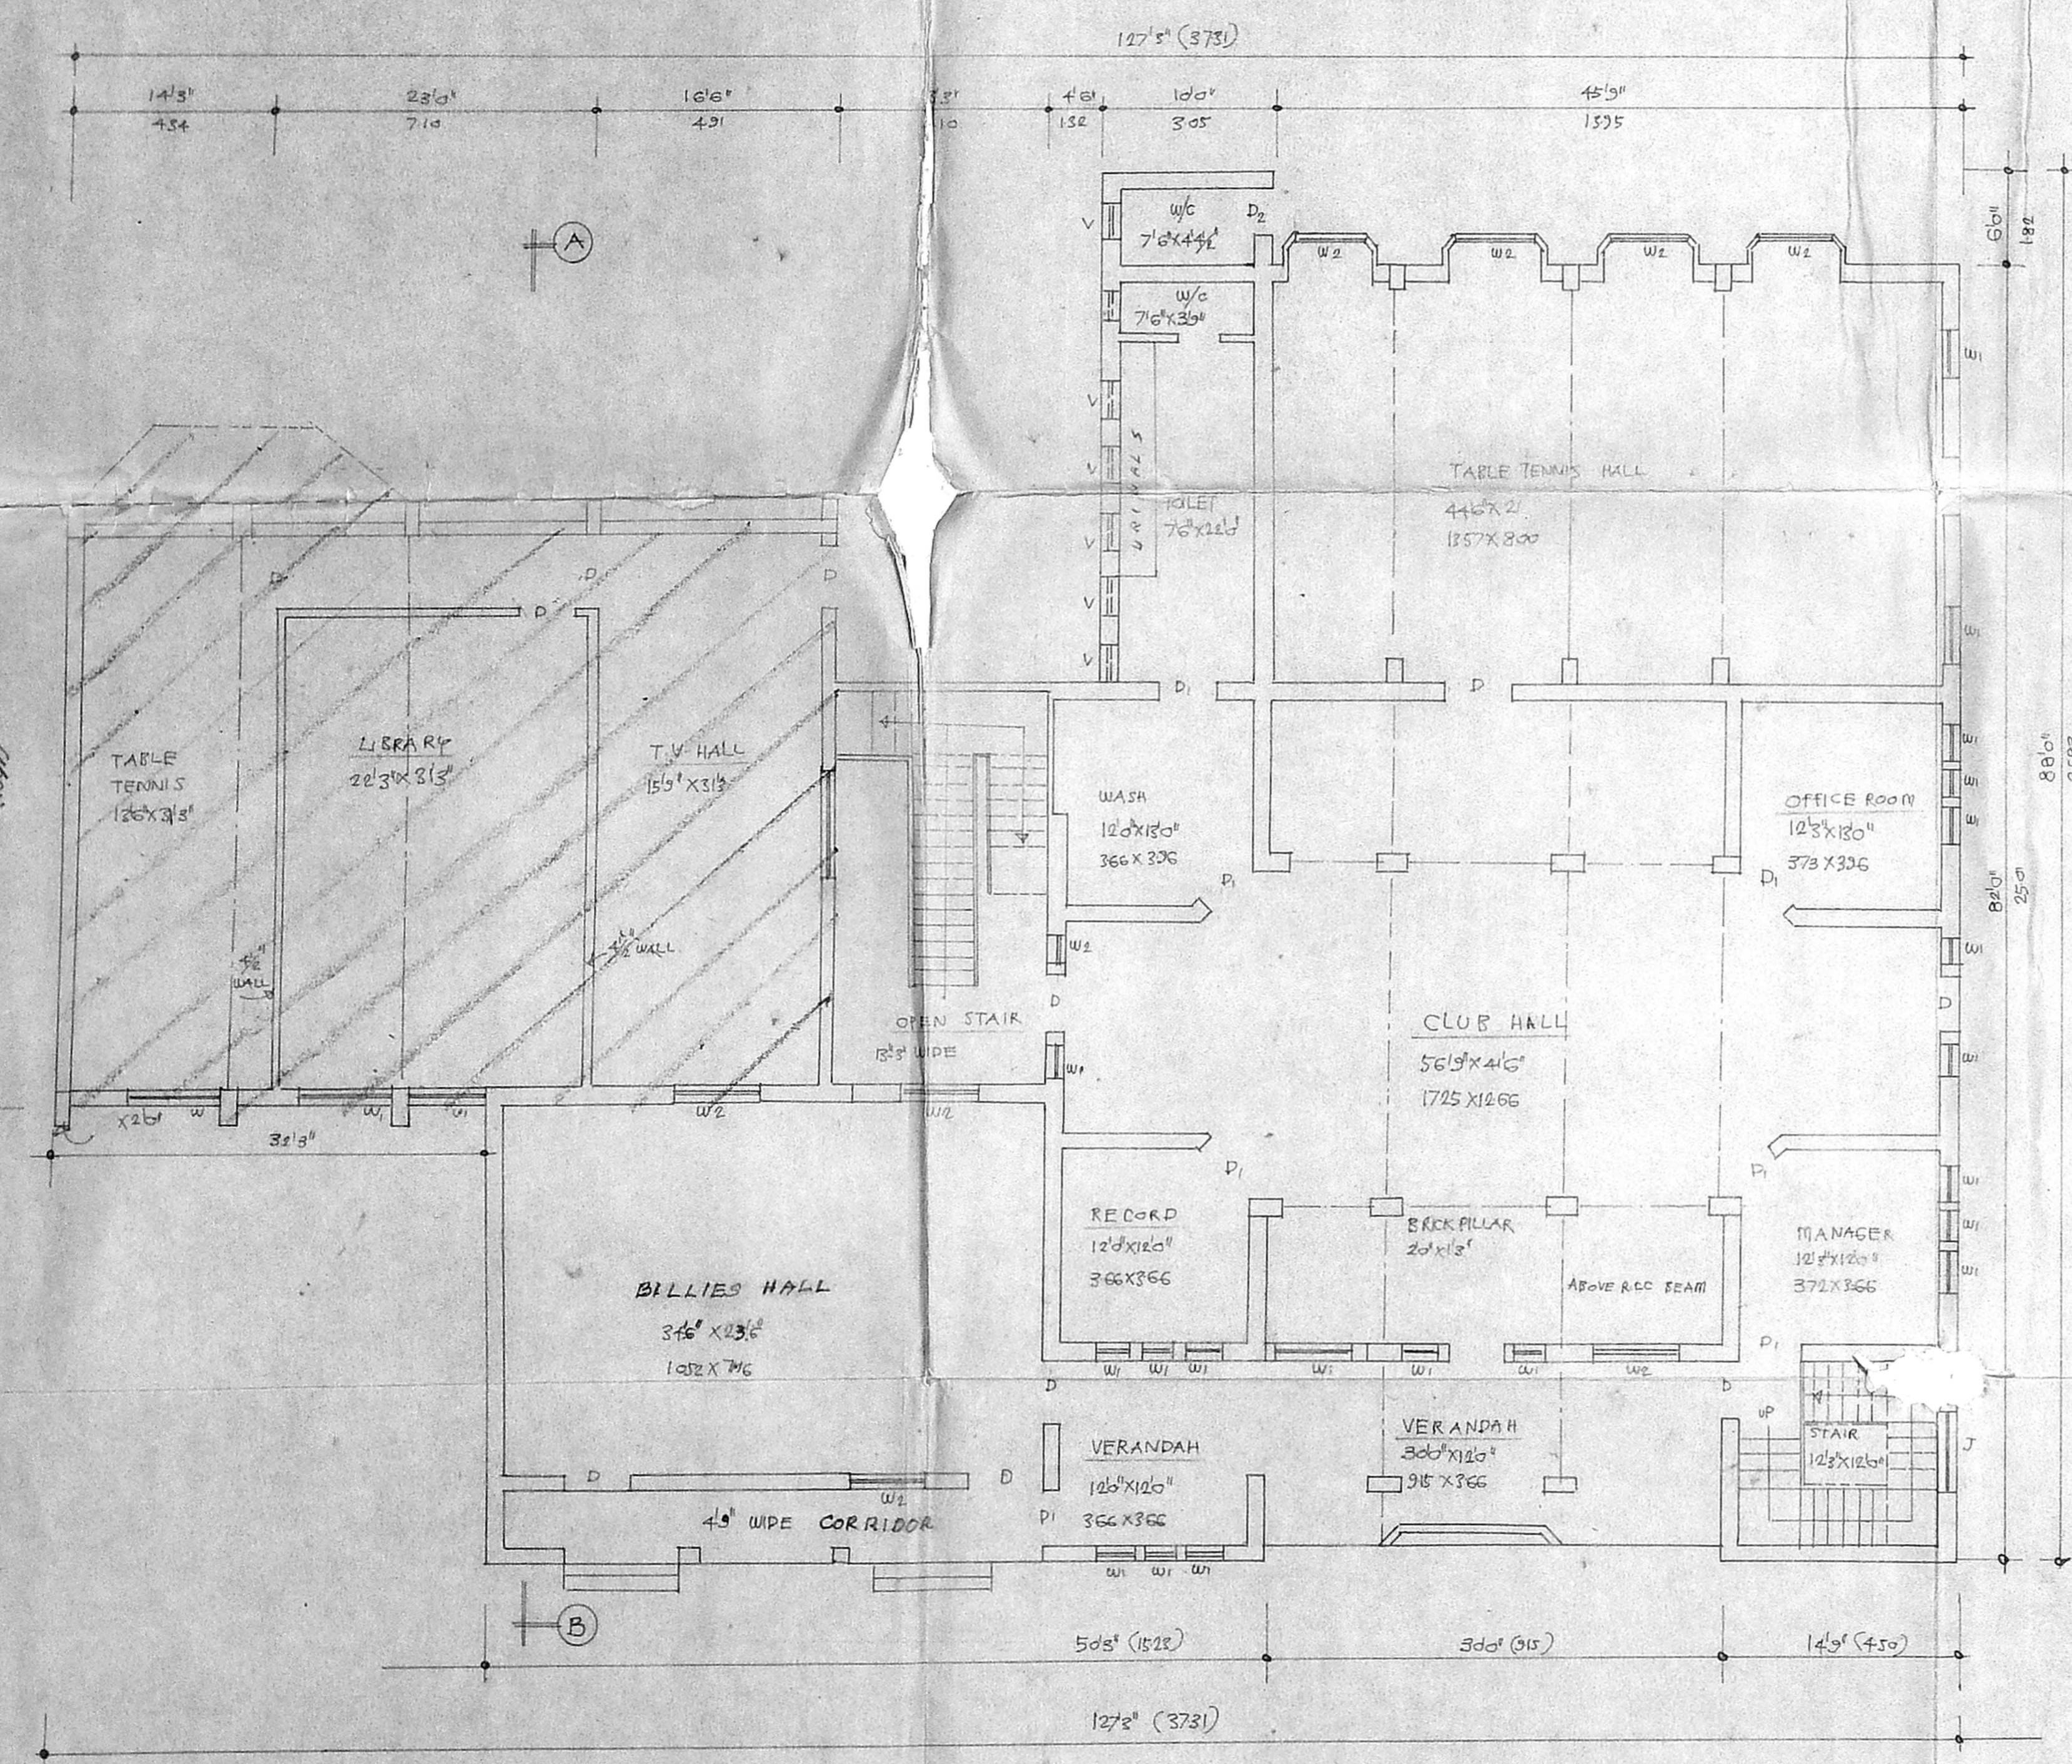

EXG. GROUND FLOOR PLAN.

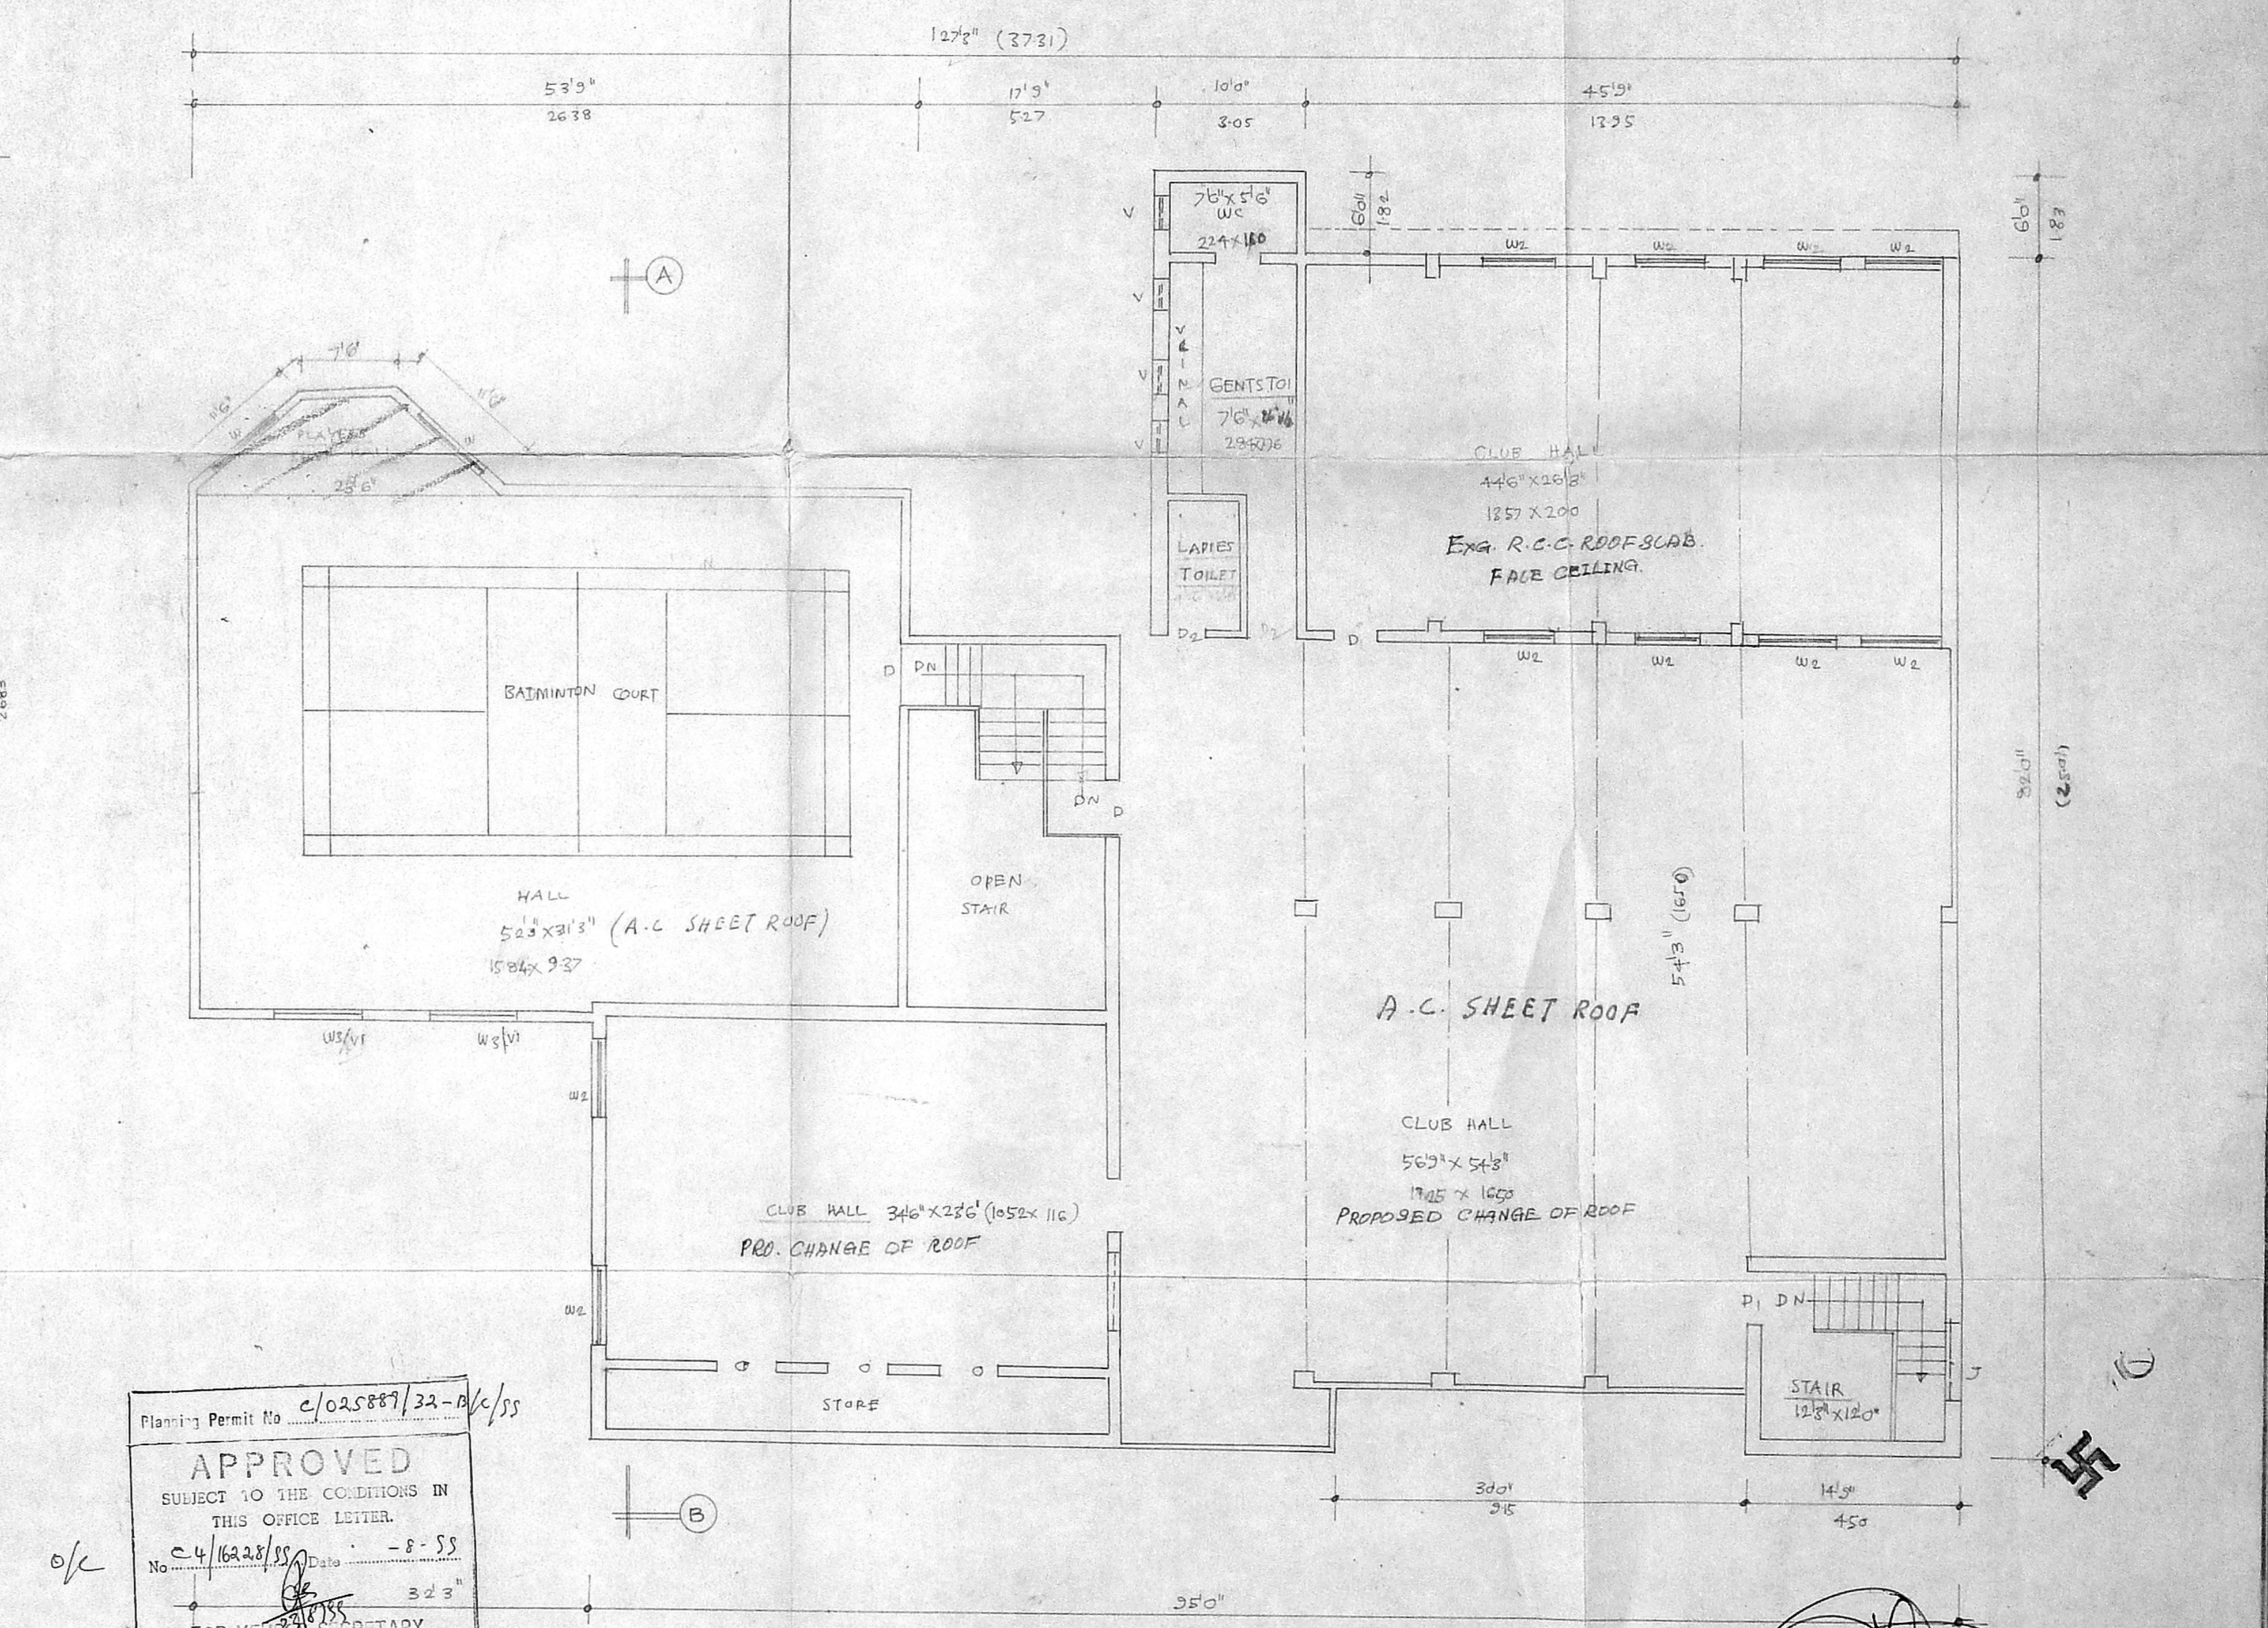

EXG - FIRST FLOOR PLAN. (PRO. ADDITION)
APP. VIDE Lr. No. C/22/23/30 dt. 8.3.51


Planning Permit No. C/025887/22-D/C/55
APPROVED
SUBJECT TO THE CONDITIONS IN THIS OFFICE LETTER.
No. C/4/6228/55 Date - 8.5.55
FOR MEMBERS SECRETARY CH. NNAL METR. POLITAN D. VELCP. NT AUTHORITY CHENNAI-600 002.

R. UDAYAKUMAR
P.E. (C.E.), M.E., FIV. M.I. Struct. E.
Chartered Engineer (Civil)
Consultant & Valuer
Licensed Surveyor - Class-I
CORPORATION OF MADRAS
REG. NO. 5
2, Raghavath Road
T. Nagar, Chennai-600 017
Phone: 8 33371 & 8237034
8.28.57
LICENSED ENGINEER.


HONORARY SECRETARY
THE THIRUVARUR NAGAR SOCIAL CLUB
1, KRISHNA RAJAGOPAL SOCIAL CLUB
T. NAGAR, CHENNAI-600 017

PROPOSED ADDITIONAL CONSTRUCTION OF SECOND FLOOR OF
 T. NAGAR CLUB AT DOOR NO. 123, VENKATANARAYANAN ROAD
 T. NAGAR, MADRAS 17.
 DIVISION NO. 120.
 SCALE 1" = 8'0" (1:100)
 R.S. NO. 6174, 6177.
 PROPOSED

102 X 43.2

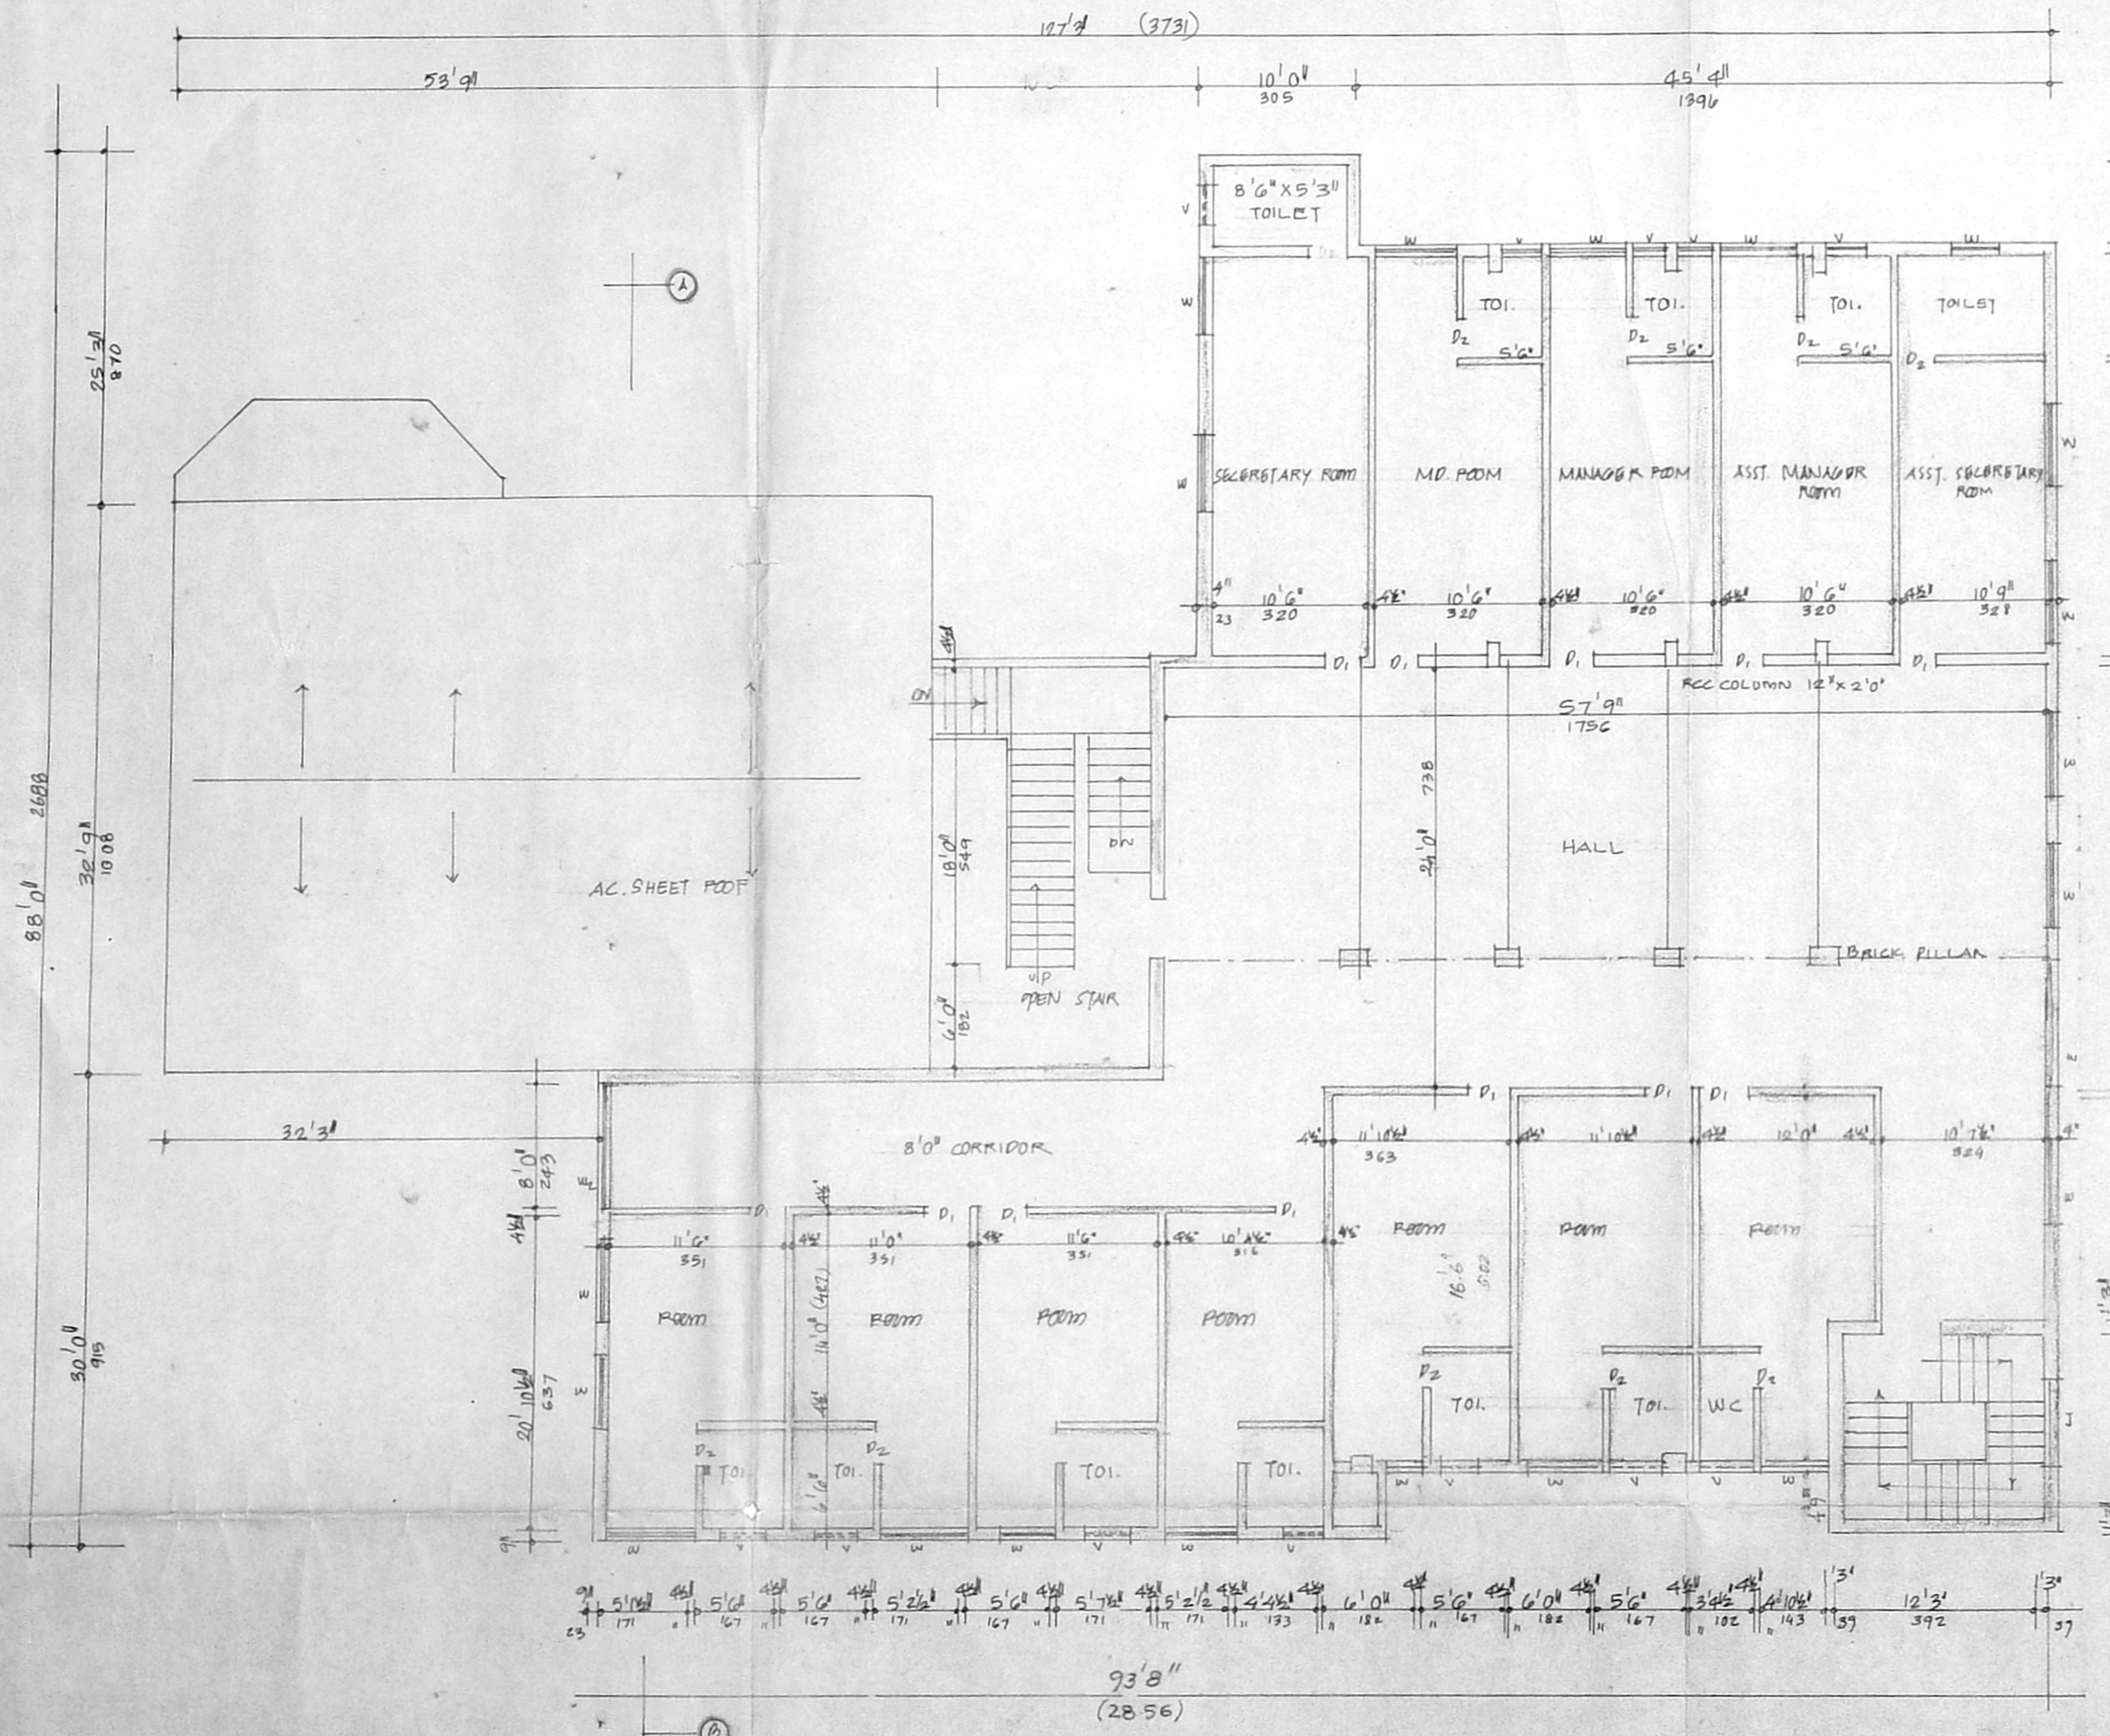

PROPOSED SECOND FLOOR PLAN

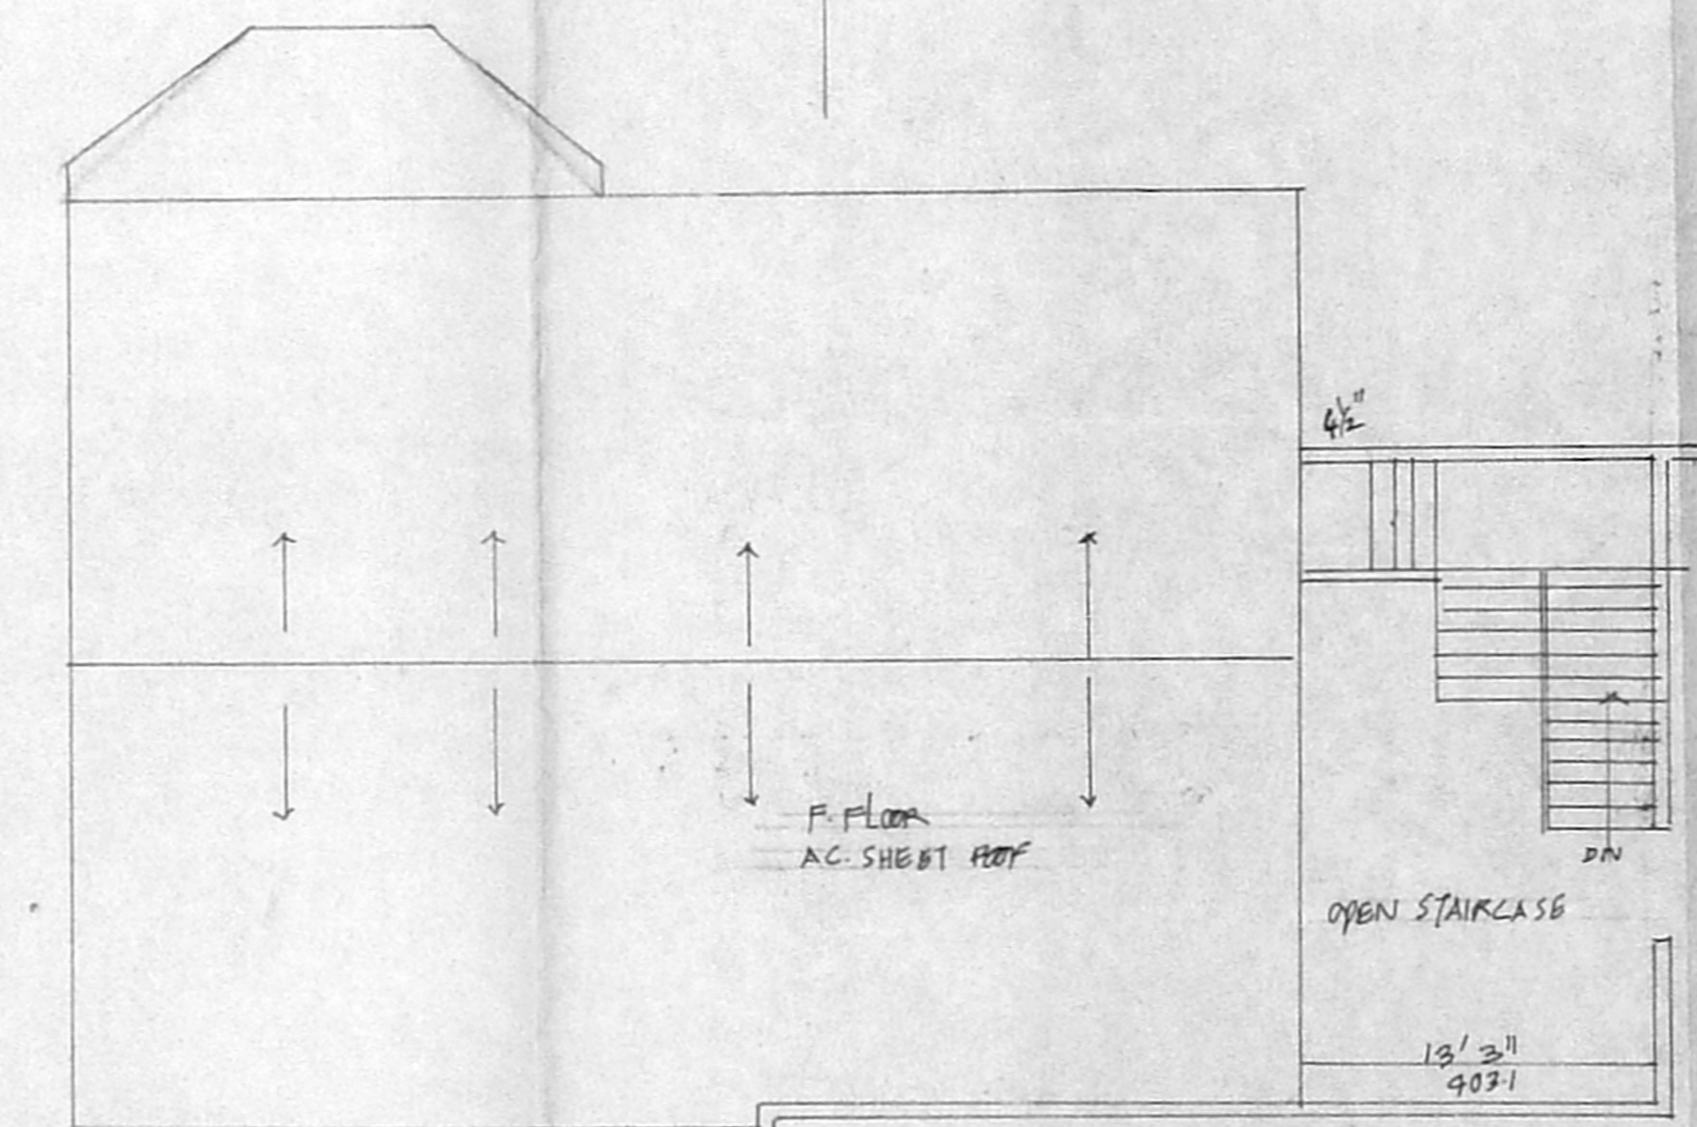

PROPOSED TERRACE FLOOR PLAN

JOINERY DETAIL

W	WINDOW	5'0" x 4'6" (152 x 137)
W1		6'0" x 4'6" (182 x 137)
W2		7'0" x 4'6" (212 x 137)
W3		2'0" x 4'6" (61 x 137)
V	VENTILATOR	3'0" x 2'0" (91 x 61)
J	RCC JALLY	5'0" x 4'0" (153 x 123)
D	DOOR	3'3" x 7'0" (100 x 213)
D1		3'0" x 7'0" (91 x 213)
D2		2'6" x 7'0" (79 x 213)

Planning Permit No. e/025889/32-c/c/55
APPROVED
 SUBJECT TO THE CONDITIONS IN
 THIS OFFICE LETTER.
 No. c4/16228/55 Date 23-8-55
 FOR MEMBER SECRETARY
 CHENNAI METROPOLITAN
 DEVELOPMENT AUTHORITY
 CHENNAI-600 008.

ABOVE WATER TANK HERMETICALLY
 SEALED 12'3" x 12' x 4'0"

R. UDAYAKUMAR
 B.E. MIE, C. Engg. (Ind), F.W. M.I. Struct. E.
 Chartered Engineer (Civil)
 Consultant & Valuer
 Licensed Surveyor - Class - I
 CORPORATION OF MADRAS
 REG. NO. 5
 2, Raghaviah Road
 T. Nagar, Chennai-600 017
 LICENSURE: SURVAYOR

HONORARY SECRETARY
 THE THYAGARAYA NAGAR SOCIAL CLUB
 123, VENKATANARAYANAN ROAD
 T. NAGAR, CHENNAI-600 017