

Planning Permit No. ^{e/027114/54/55} ~~e/01823/55~~

APPROVED

SUBJECT TO THE CONDITIONS IN THIS OFFICE LETTER.

No. ^{e/21823/55} ~~e/01823/55~~ -12-55

FOR MEMBER'S SIGNATURE

CHENNAI METROPOLITAN DEVELOPMENT AUTHORITY
CHENNAI-600 008.

27/12/55

PLAN SHOWING THE PROPOSED CONSTRUCTION OF ARCH FOR PARVATHI KALYANAM IN S NO:92/2B, AT OLD ALAMATHY VILLAGE, CMDA 'C' / PP No. / PONNERI TALUK THIRUVALLUR C.No. ^{e/21823/55} ~~e/01823/55~~

DISTRICT R.P.V. 29/11/55

Serially: ^{27/12/55}


PART I

PART II


A.P. S.P.




FRONT ELEVATION

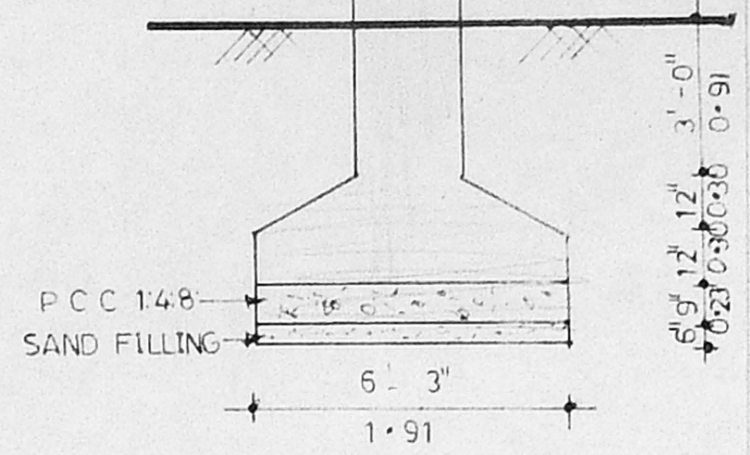

DETAILS OF FOUNDATION

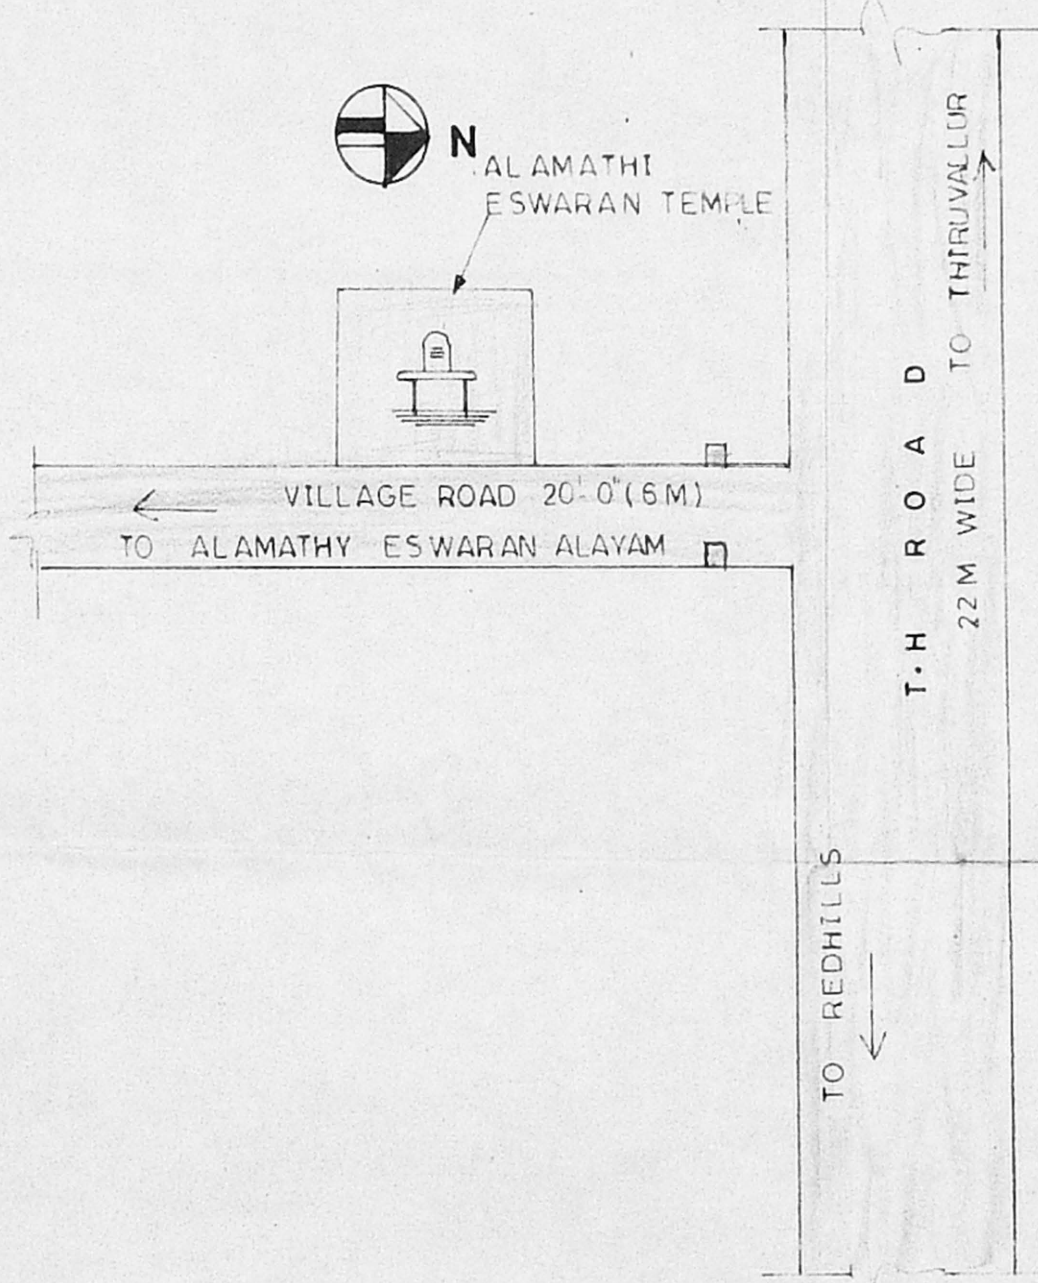

KEY PLAN (NOT TO SCALE)

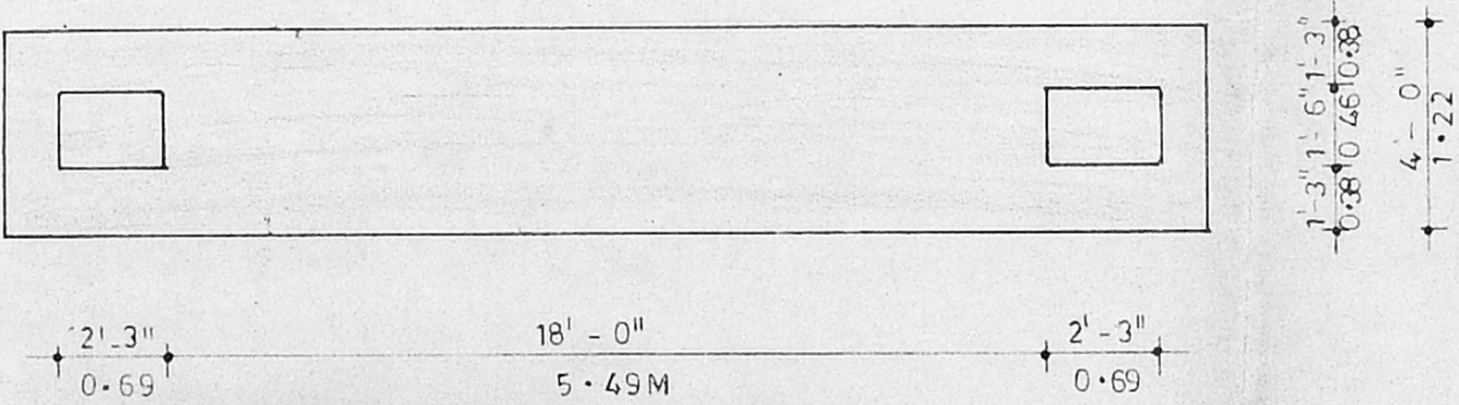

PLAN OF ARCH

SPECIFICATIONS		
SN	ITEMS	DESCRIPTIONS
1	FOUNDATION	RCC COLUMN WITH CONCRETE FOOTINGS
2	WALLS	BRICK WORK IN CM 1:5
3	ROOF	RCC 1:2:4
4	FINISHES	CEMENT PAINTING INSIDE AND OUTSIDE

LEGEND	
PROPOSED	
ROAD	

SCALE 1" = 4'-0"

[Signature]

DHARMA KARTHA

K SELVAM, B.E., AMIE, C. Eng (I) A.I.W.
Consulting Civil Engineer Chartered Engineer
Approved Valuer, Licensed Surveyor,
Class-1, Reg. No: 319/99 2000
Corporation of Chennai,
No. 1/69, Mogappair East,
CHENNAI-600 050.
Ph 6248264
(For GREEN CHANNEL ADMISSION NOT APPLICABLE)

LICENCED SURVEYOR