
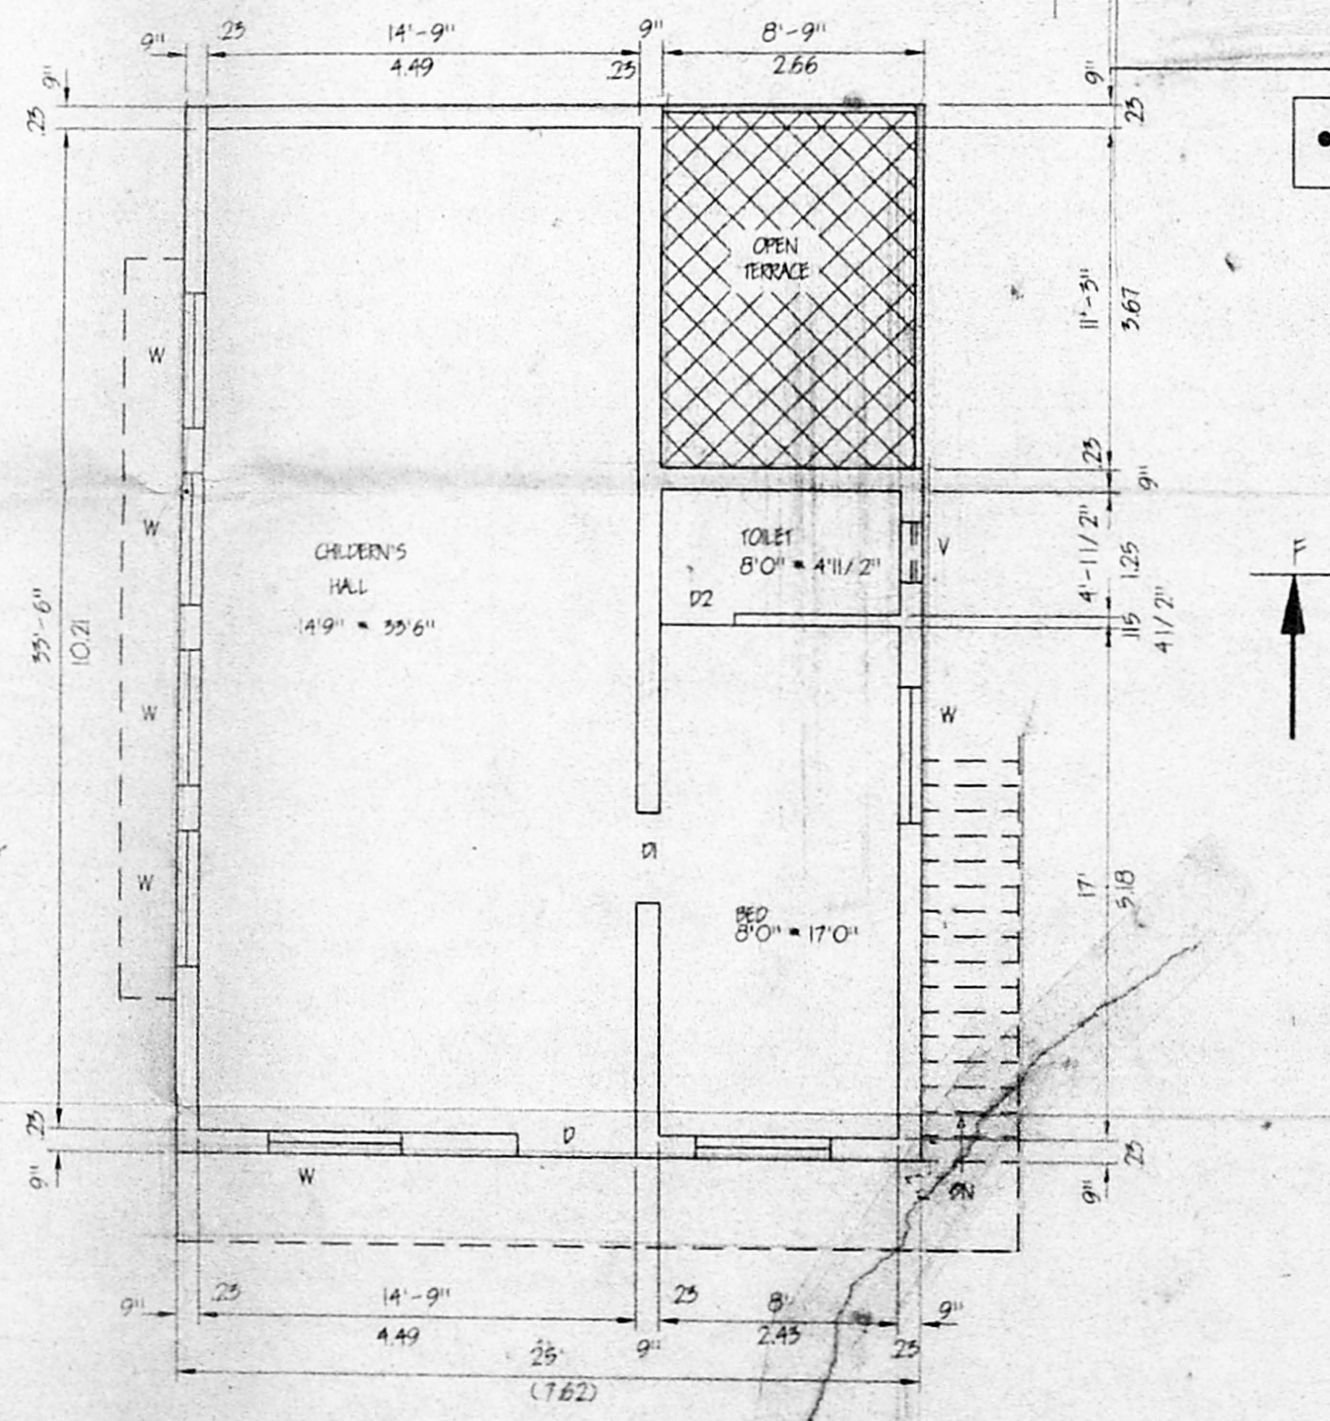
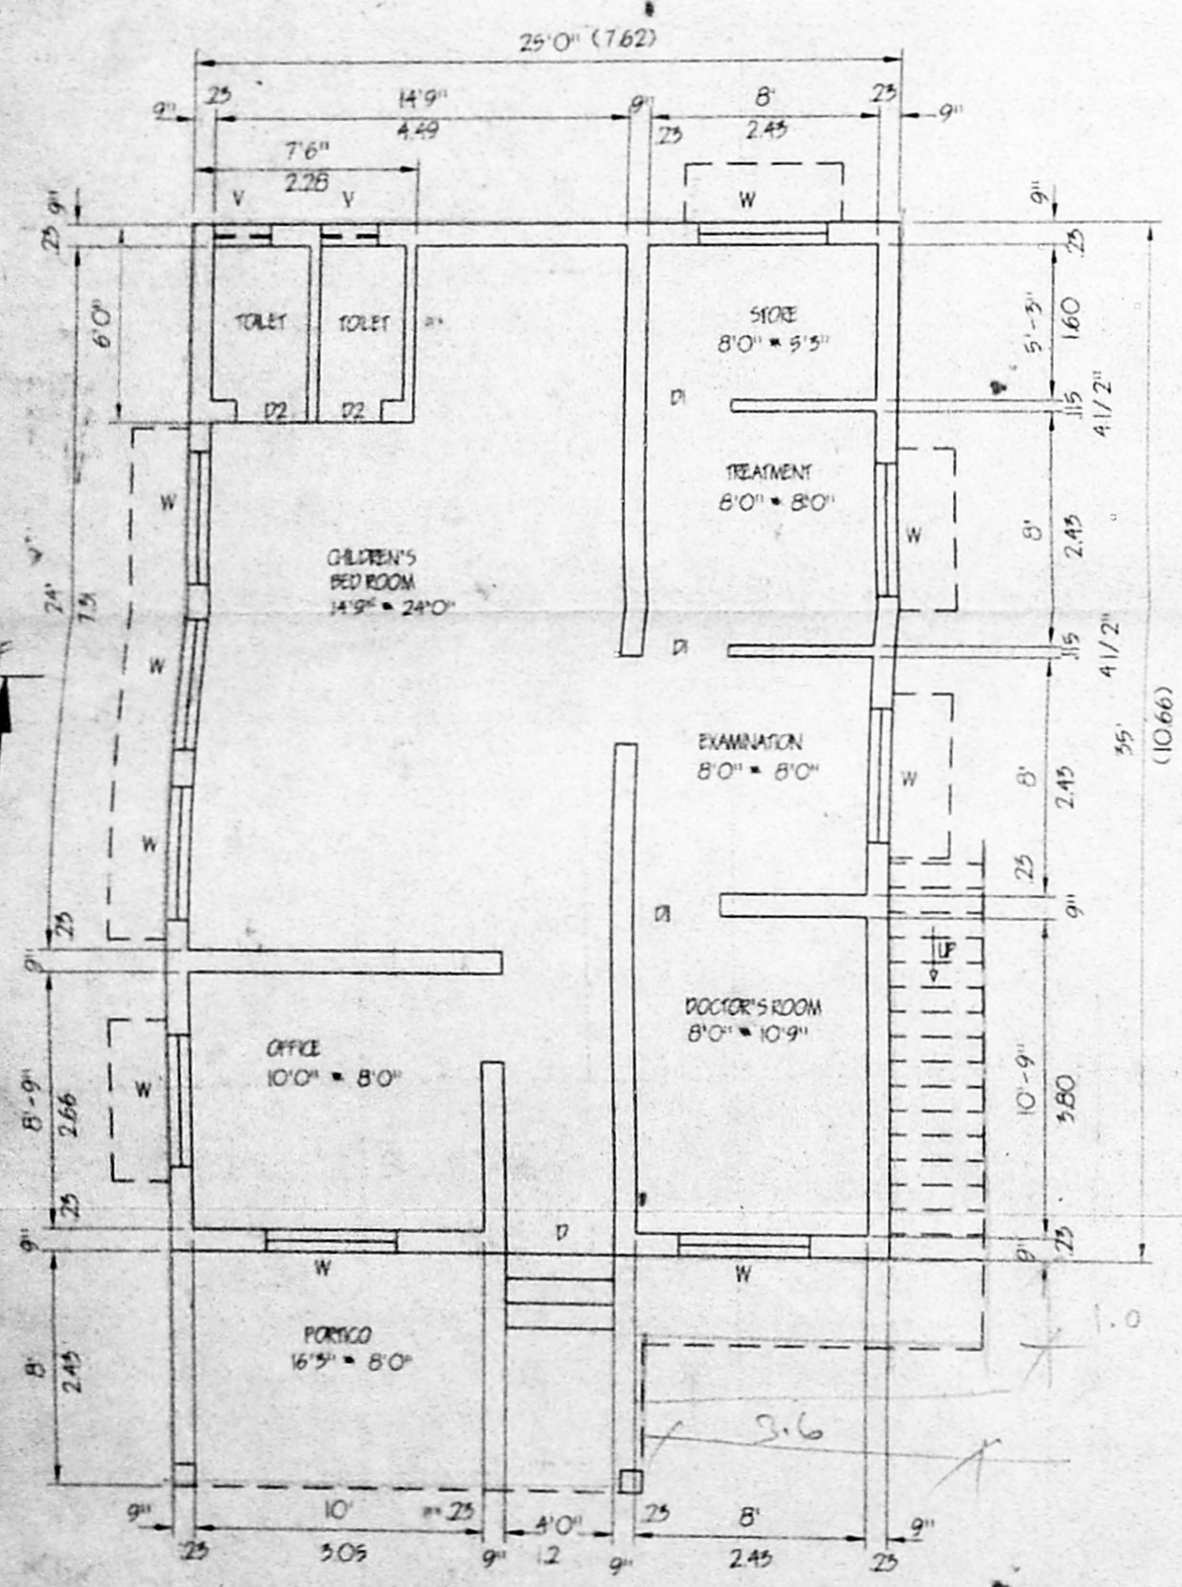
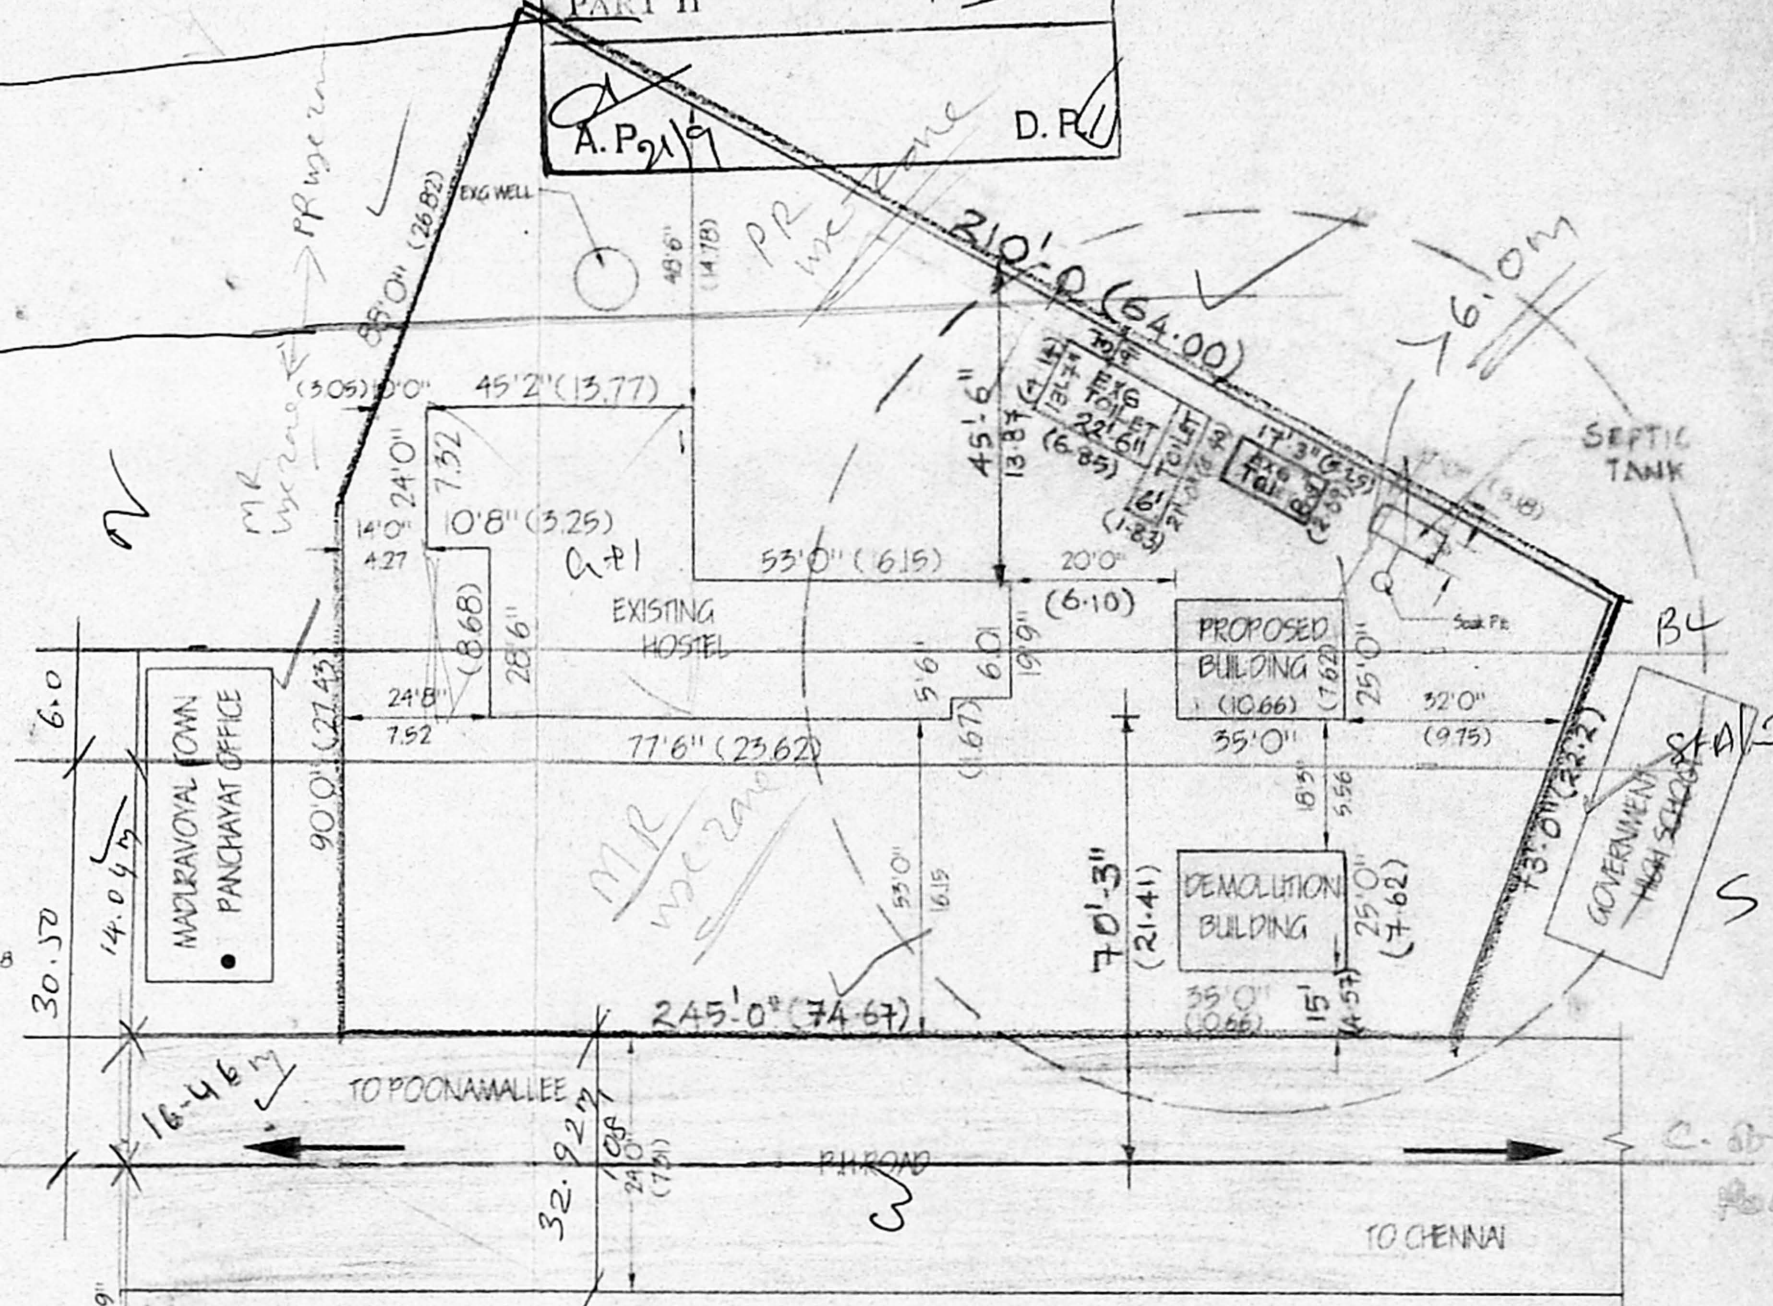
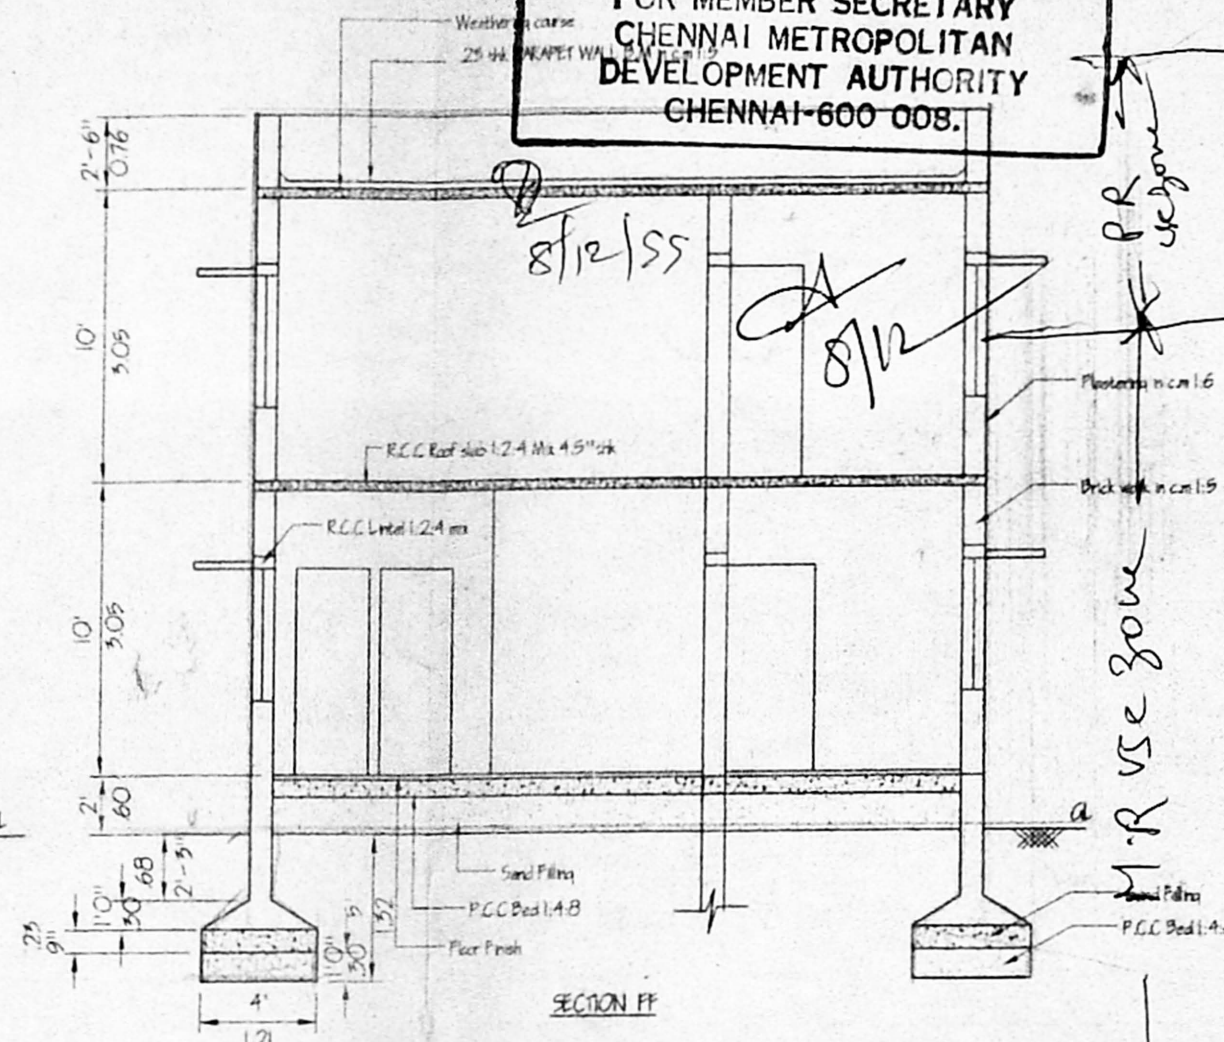


PLAN SHOWING THE PROPOSED BUILDING FOR CHILDREN'S "HOME OF HOPE" A SURVAY NO.24/1 AND 24/2, MADURAVOYAL VILLAGE, SAIDAPET TALUK, THIRUVALLOORE DISTRICT. (SCALE 1:100)

Planning Permit No. C/027107/50/99  
**APPROVED**  
 SUBJECT TO THE CONDITIONS IN THIS OFFICE LETTER  
 No. C4/23685/99 Date: -12-99  
 o/c  
 8/12/99  
 FOR MEMBER SECRETARY  
 CHENNAI METROPOLITAN  
 DEVELOPMENT AUTHORITY  
 CHENNAI-600 008.

CMDA 'C' / PP No. 1  
 C. No. C4/23685/99  
 Asst. \_\_\_\_\_  
 Scrutiny: \_\_\_\_\_  
 PART I 17/5/99  
 PART II \_\_\_\_\_  
 A.P. 1/9 D.F.

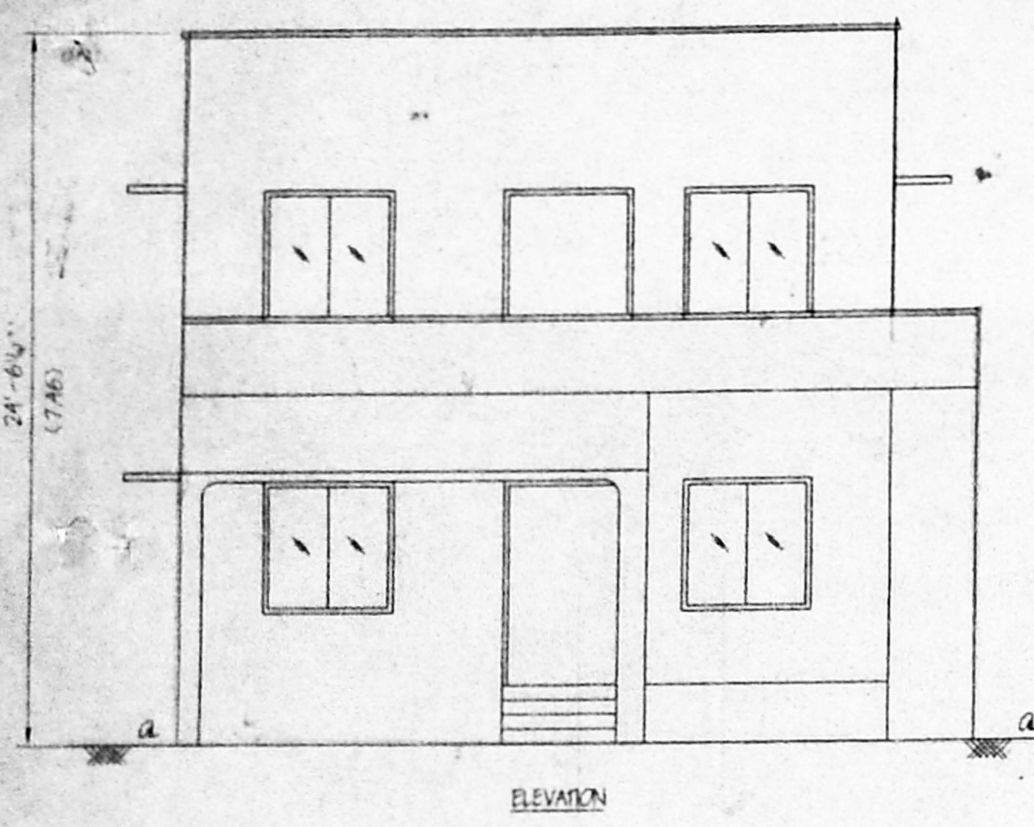

SITE CUM KEY PLAN (SCALE 1:400)

JOINERY DETAILS			
D	DOOR	4'0" x 7'0"	1.21 * 2.13
D1	DOOR	3'0" x 7'0"	0.91 * 2.13
D2	DOOR	2'6" x 7'0"	0.76 * 2.13
W	WINDOW	4'6" x 4'6"	1.37 * 1.37
V	VENTILATOR	2'0" x 2'0"	0.76 * 0.60

AREA DETAILS			
PLOT AREA	28,551 SQFT	2652 SQM	4.57
GROUND FLOOR	875 "	81.31 "	7.62
FIRST FLOOR	770 "	71.56 "	5.56
TOTAL	1,645 "	152.87 "	17.75
COVERAGE	3%		
P.SI	0.03		

COLOR INDEX	
PROPOSED	[Symbol]
ROADS	[Symbol]
BOUNDARY	[Symbol]
EXISTING	[Symbol]
DEMOLITION	[Symbol]

L. Jy Prabhakar  
 PRESIDENT  
 CHILDREN'S HOME OF HOPE  
 MADURAVOYAL

S. Titus Ebenezer  
 LICENSED SURVEYOR,  
 Maduravoyal Town Panchayat,  
 App. R. C. No. 840/93 AI  
 NO. 3, NORTH MADA STREET,  
 MADURAVOYAL, MADRAS-602 102.  
 LICENSED SURVEYOR

GROUND FLOOR PLAN

FIRST FLOOR PLAN

4.99