


R/S ROLLED SHUTTER	60"x50"	1.85x2.44
D1 DOOR	100"x7.5"	1.22x2.13
D2 DOOR	8'-11"	0.91x2.13
D3 DOOR	26"x70"	0.76x2.13
W1 WINDOW	40"x46"	1.22x1.37
V1 VENTILATOR	26"x16"	0.76x0.46
V2 VENTILATOR	26"x16"	0.60x0.46


	PROPOSED
	ROAD
	BOUNDARY

	SQ. FT.	SQ. M.
EXTENT OF SITE (S. N ^o 23 1/2 = 1.40 AC)	60818	5650
PLINTH AREA	94.86	881
PLOT COVERAGE	15.60%	
F. S. I.	0.156	


PLAN SHOWING THE PROPOSED CONSTRUCTION OF BUS STAND AND SHOPS IN S. N^o 23 1/2 OF MINJUR VILLAGE, MINJUR TOWN PANCHAYAT, PONNERI TALUK, THIRUVALLUR DISTRICT

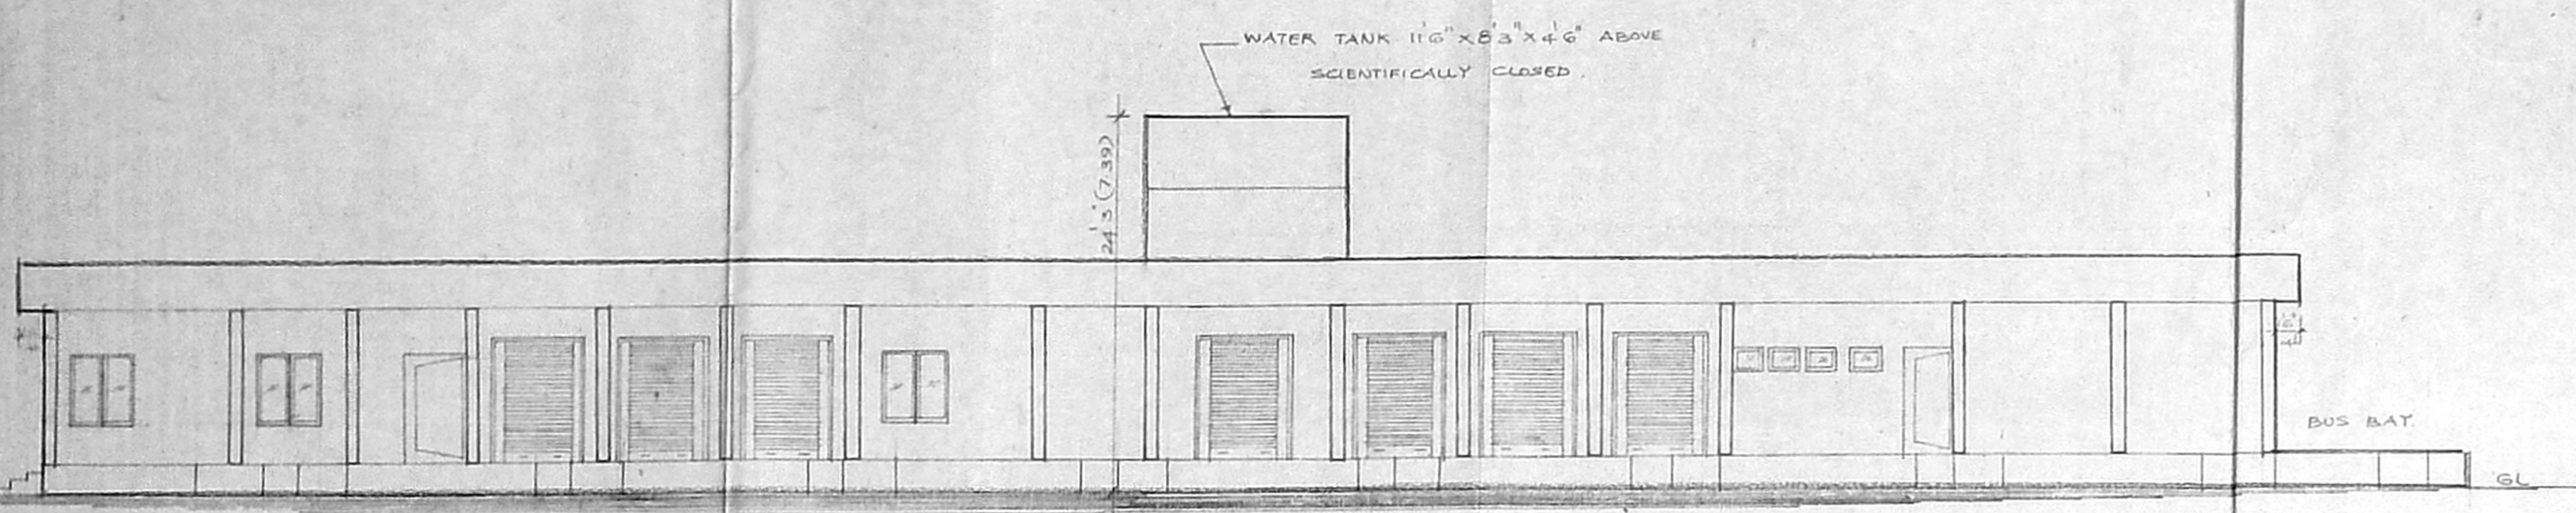


ELEVATION

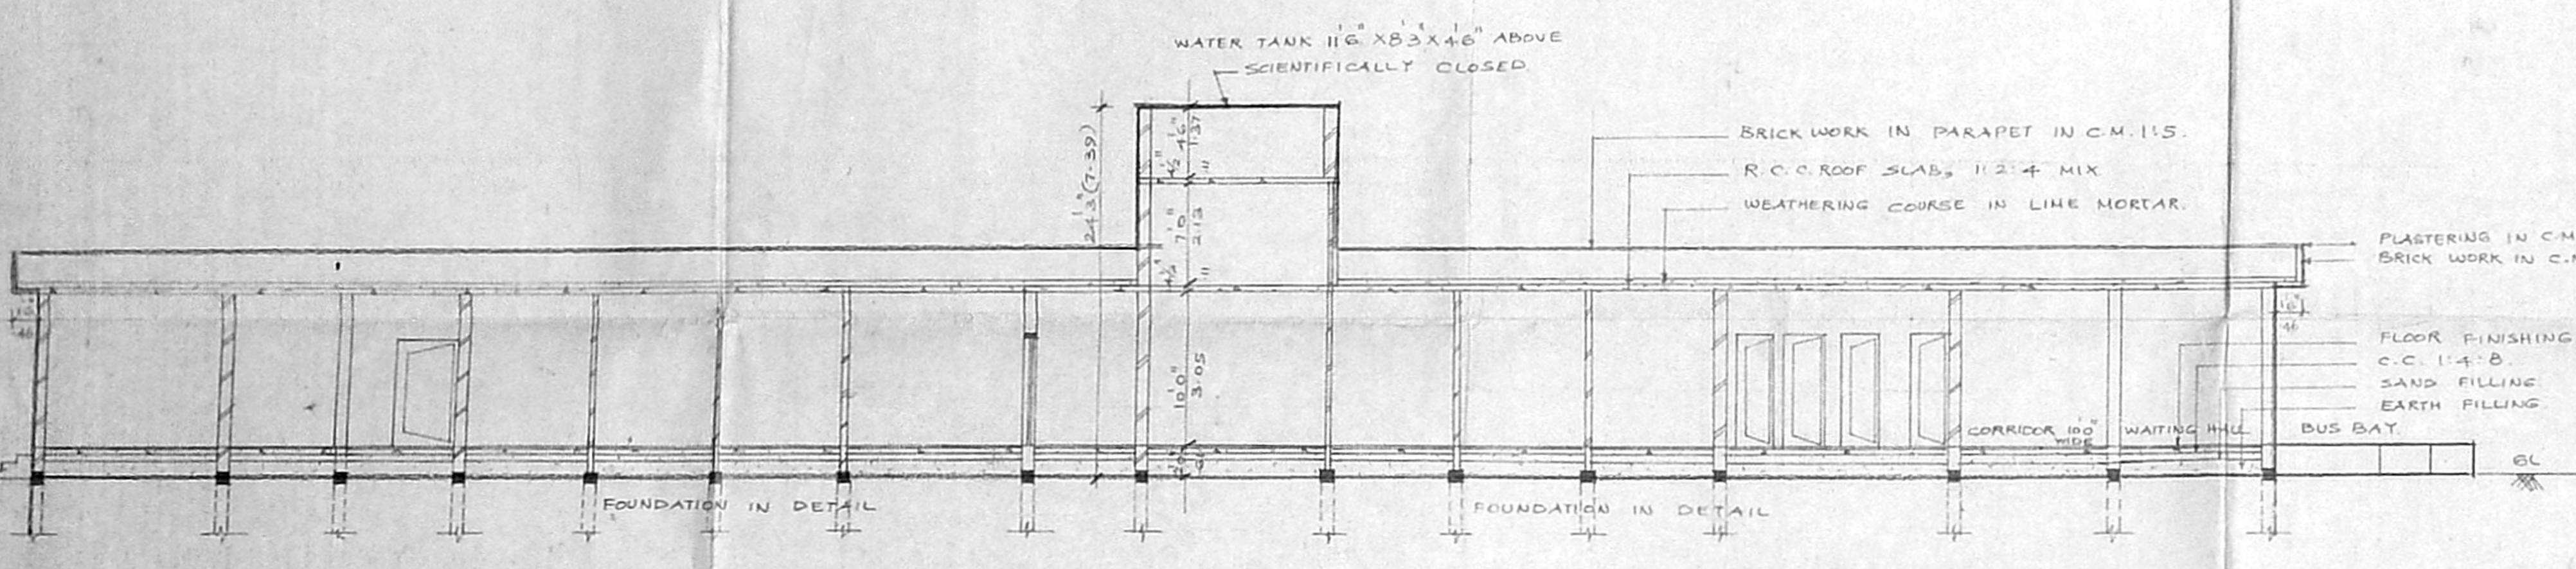


SECTION ON KK'

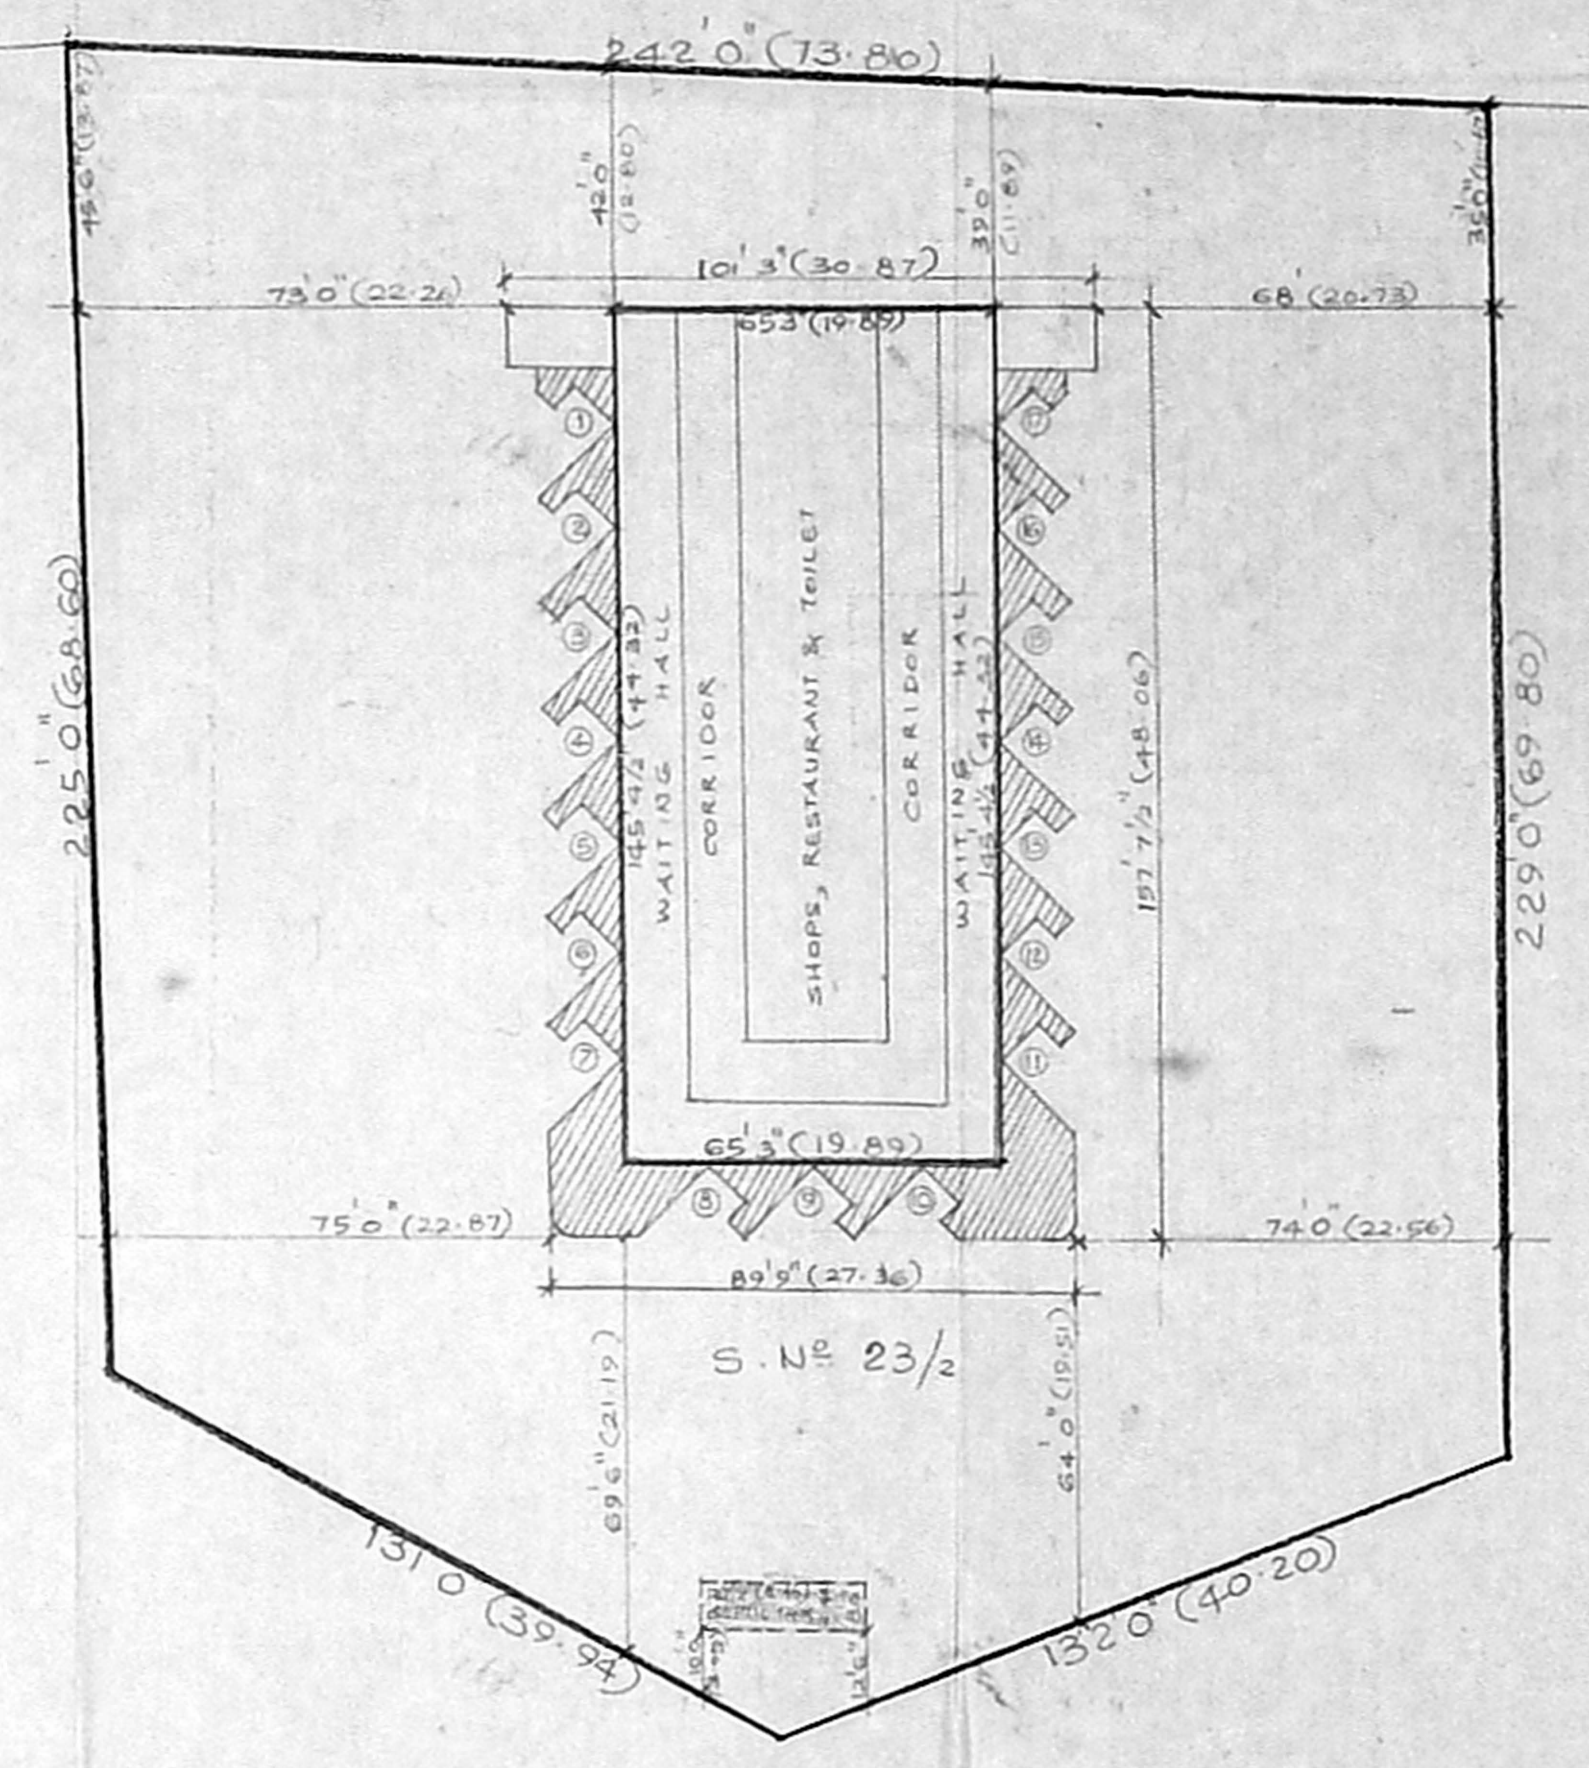


SITE PLAN SCALE : 1" = 33'0"

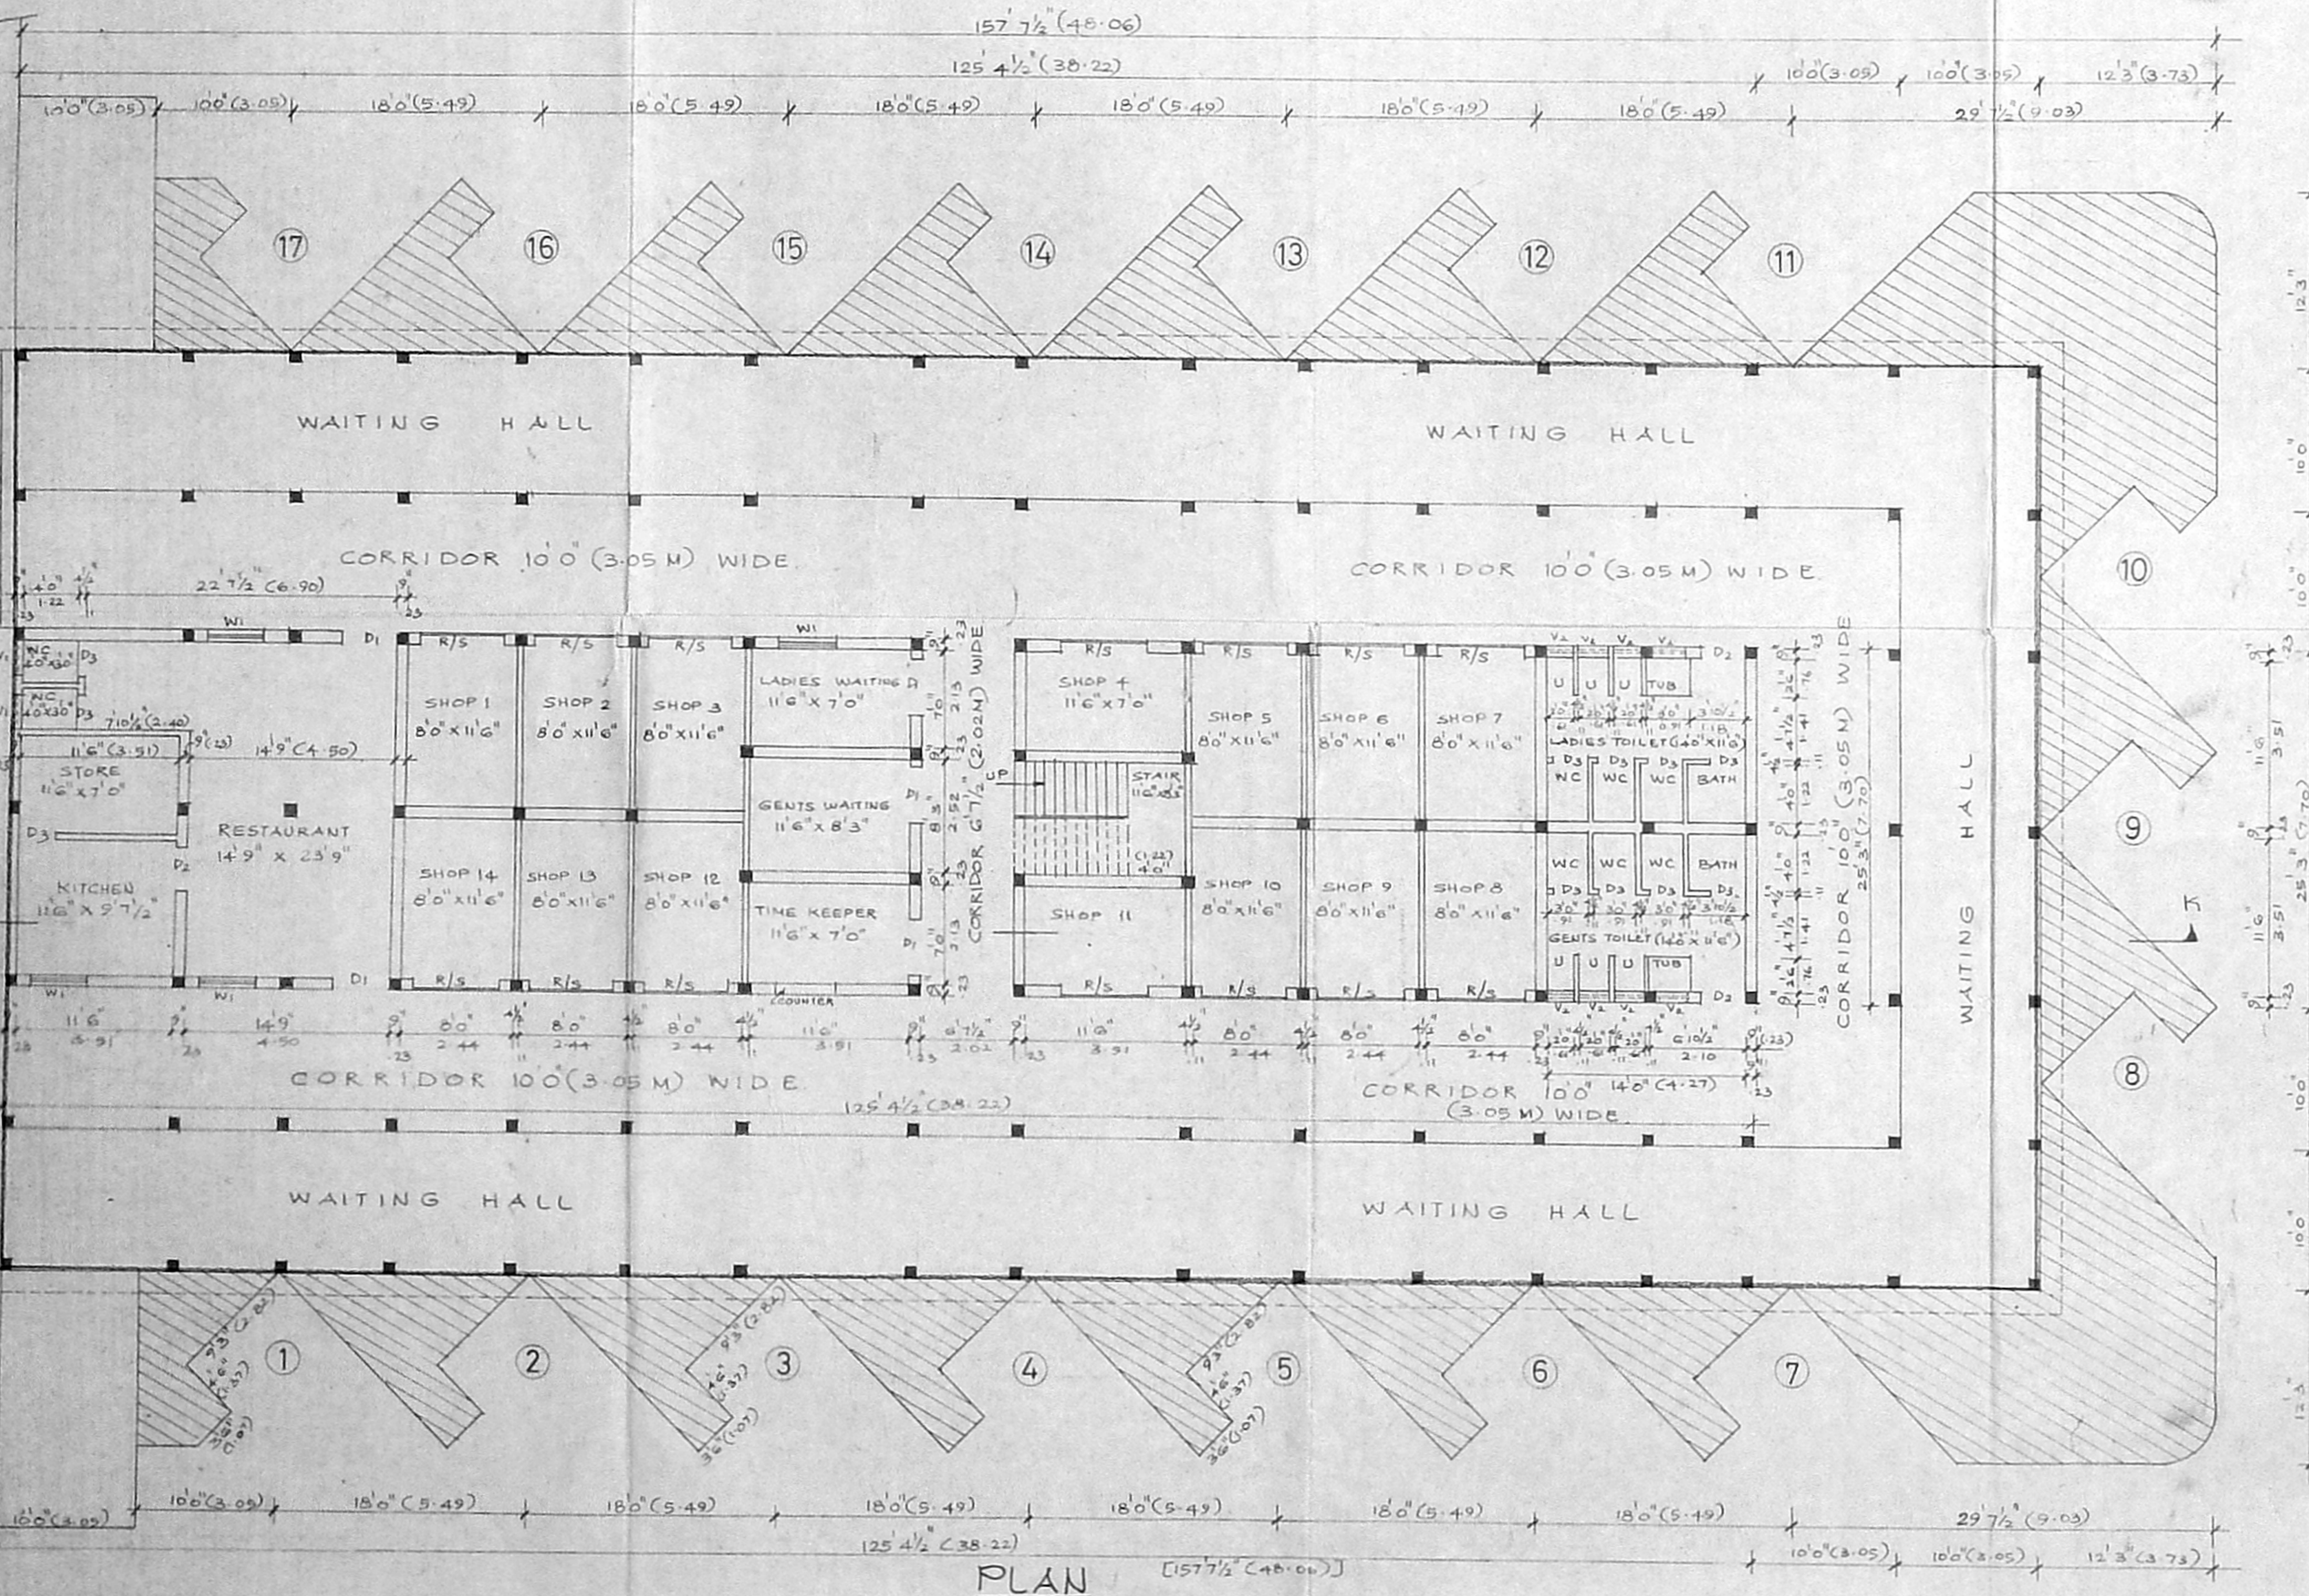

PLAN

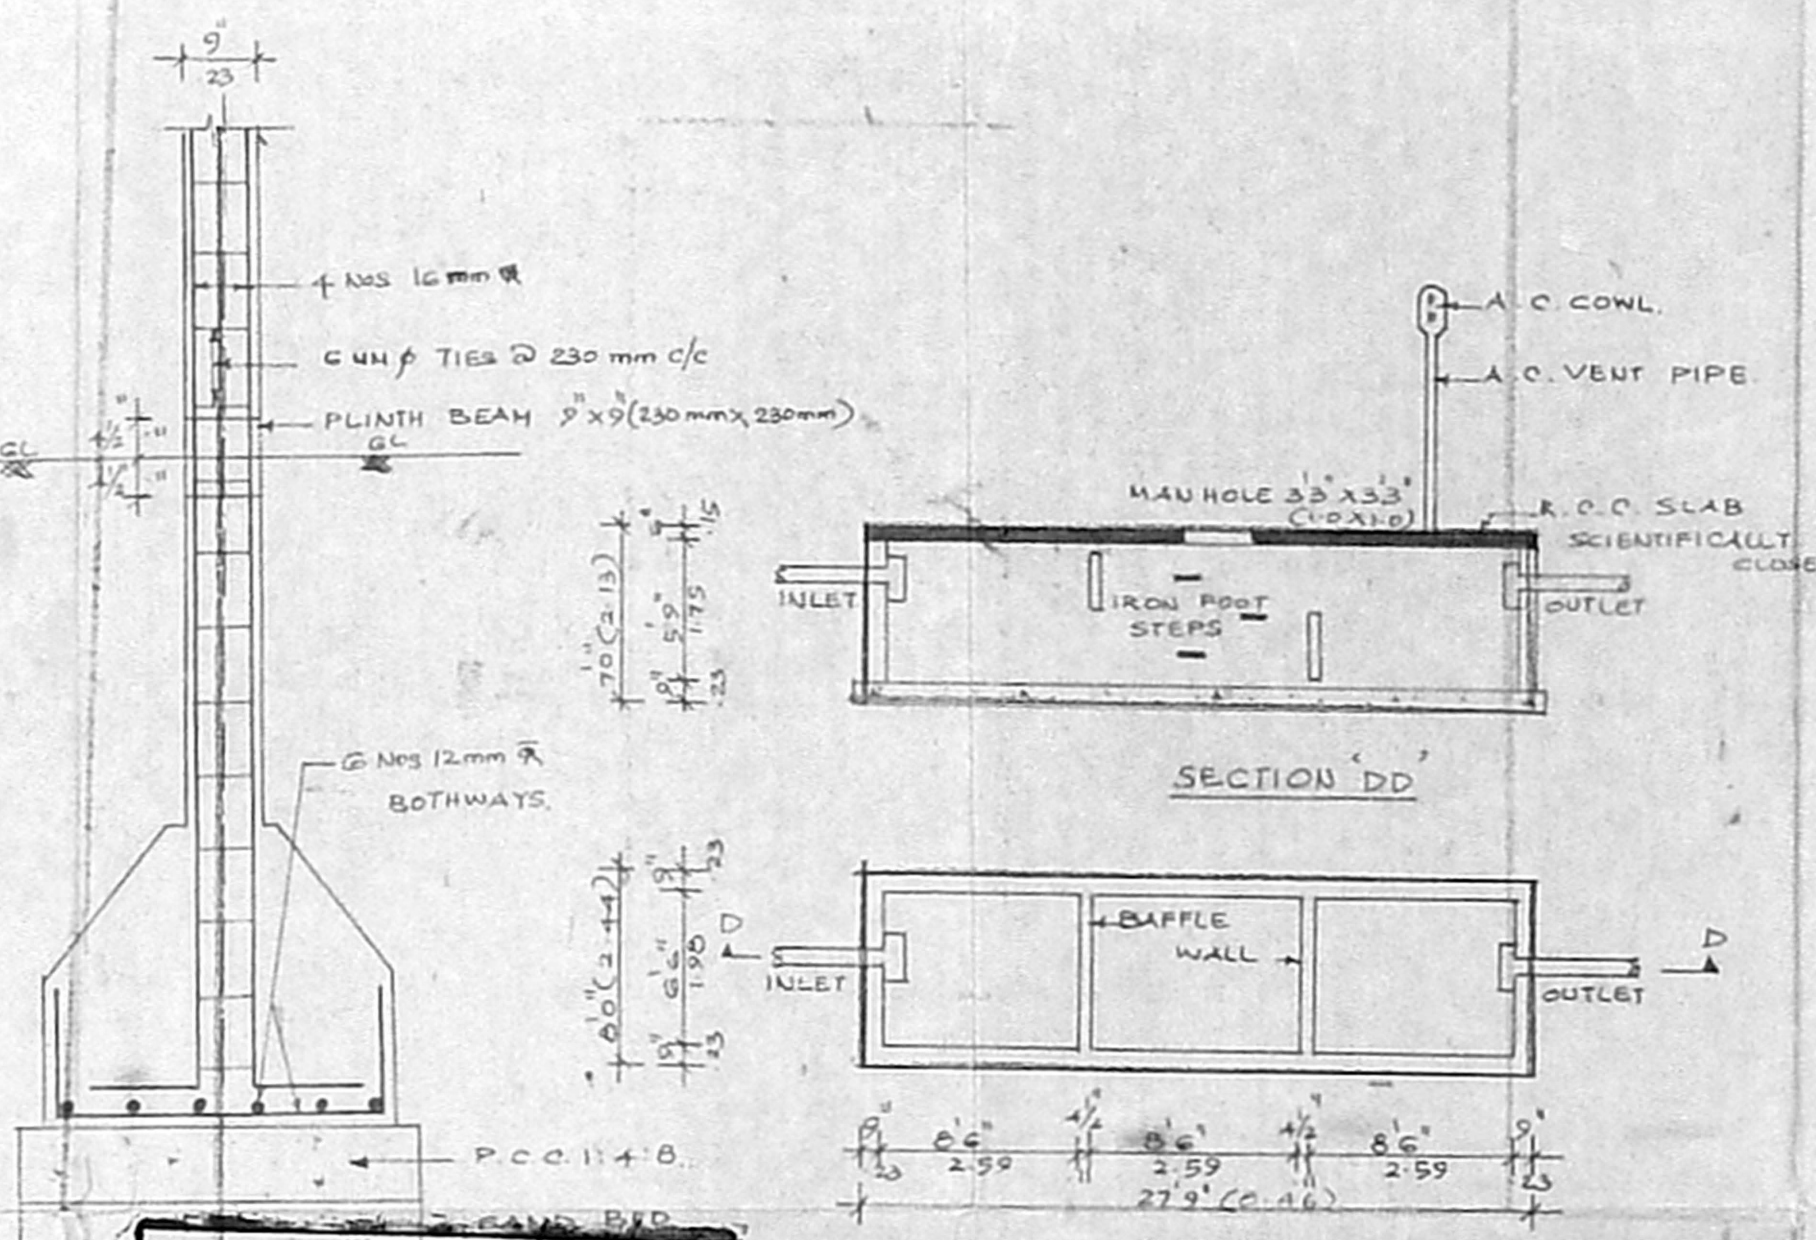

PLAN SEPTIC TANK

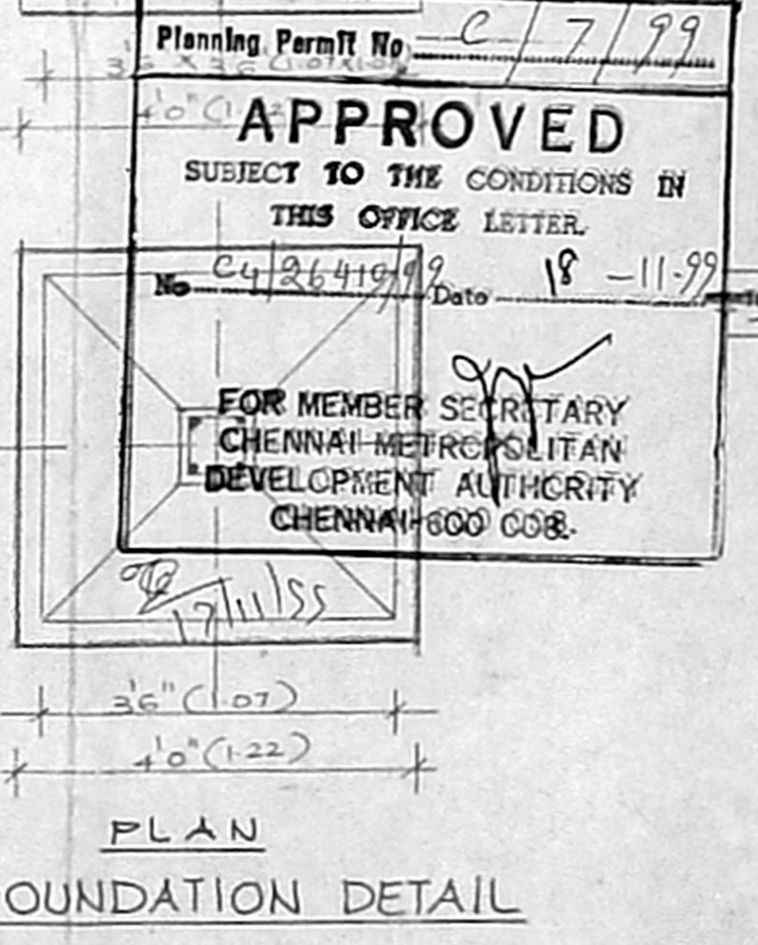

FOUNDATION DETAIL

Planning Permit No. C-7/99
APPROVED
 SUBJECT TO THE CONDITIONS IN THIS OFFICE LETTER.
 No. C4/26410/99 Date: 18-11-99
 FOR MEMBER SECRETARY
 CHENNAI METROPOLITAN
 DEVELOPMENT AUTHORITY
 CHENNAI-600 008.

plan cut
 C4/26410
 AL. Mas
 plan cut
 NO DC
 PP
 PP

SCALE : 1" = 80' (1:100)

Signature of Owner
 J. JOYTIMAR, B.E.
 LICENSED SURVEYOR

LICENSED SURVEYOR