

O/C


PLAN SHOWING THE PROPOSED OFFICE BUILDING FOR PALLAVARAM MUNICIPALITY AT S.N. 509/22 OF ZAMIN PALLAVARAM VILLAGE TAMBARAM TALUK, KANCHIPURAM DISTRICT

SCALE 1"=8'0" 1:100


RP dated 31.5.2000

CMDA 'C' / PP No. 1
 C. No. C4/31139/99
 Asst. _____
 Scrutiny: _____
 PART I _____
 PART II _____
 A.P. _____


C/027138/2 A-8/2000
 Clearance Planning Permit No. _____
APPROVED
 SUBJECT TO THE CONDITIONS IN THIS OFFICE LETTER
 No. C4/31139/99 Date - 6-20-00
 FOR MEMBER SECRETARY CHENNAI METROPOLITAN DEVELOPMENT AUTHORITY CHENNAI-600 008.

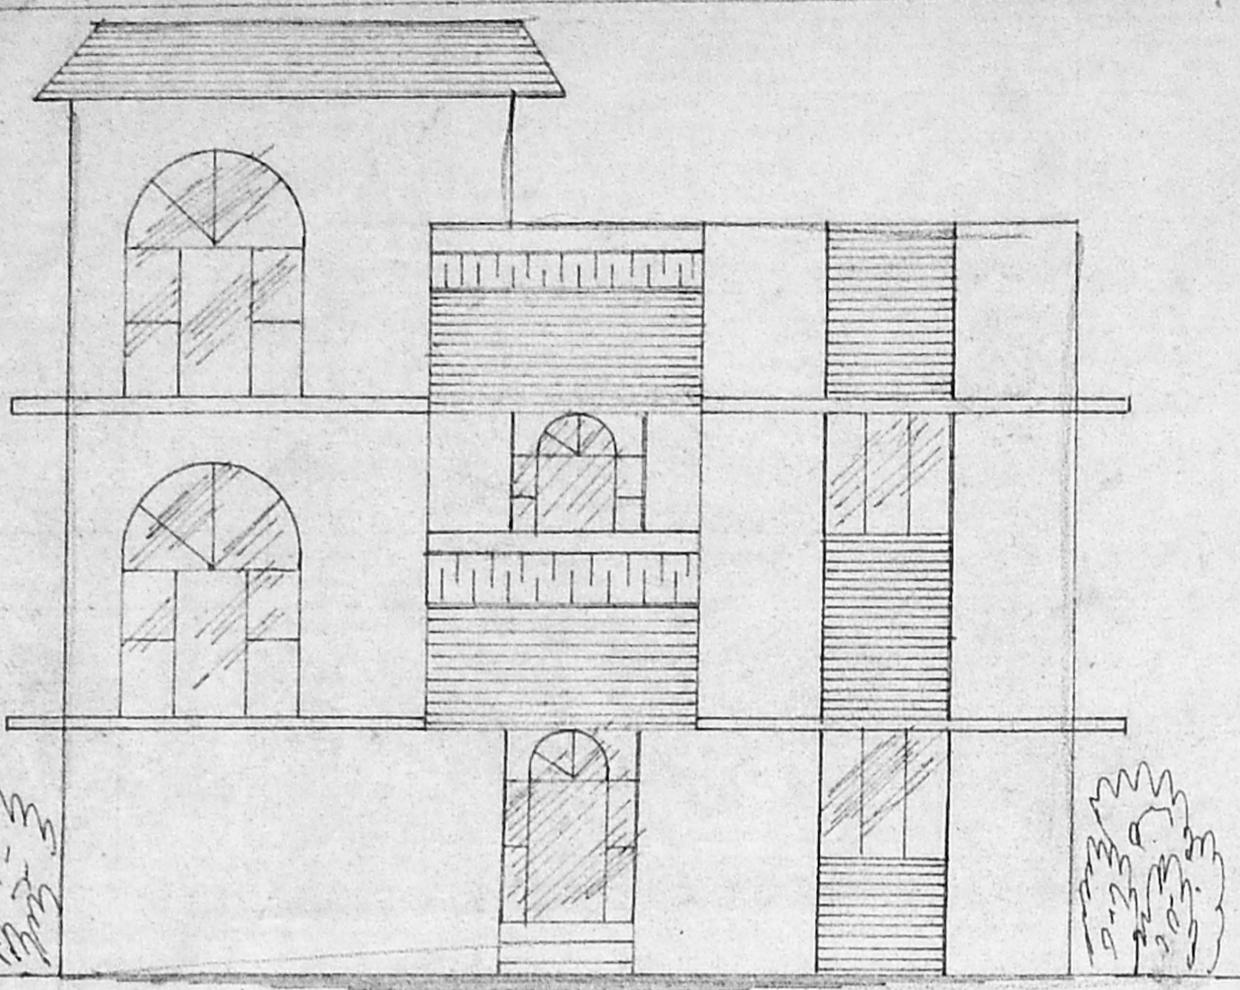

ELEVATION

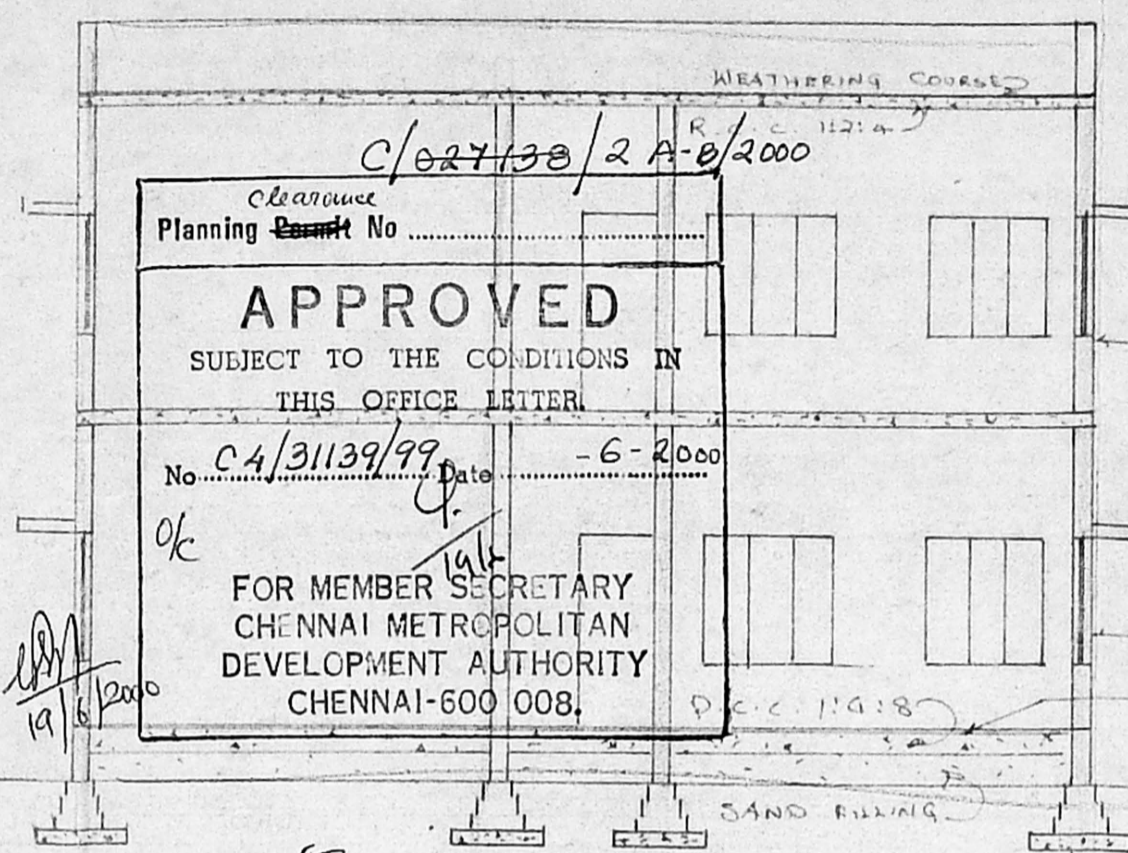

SECTION ON AA

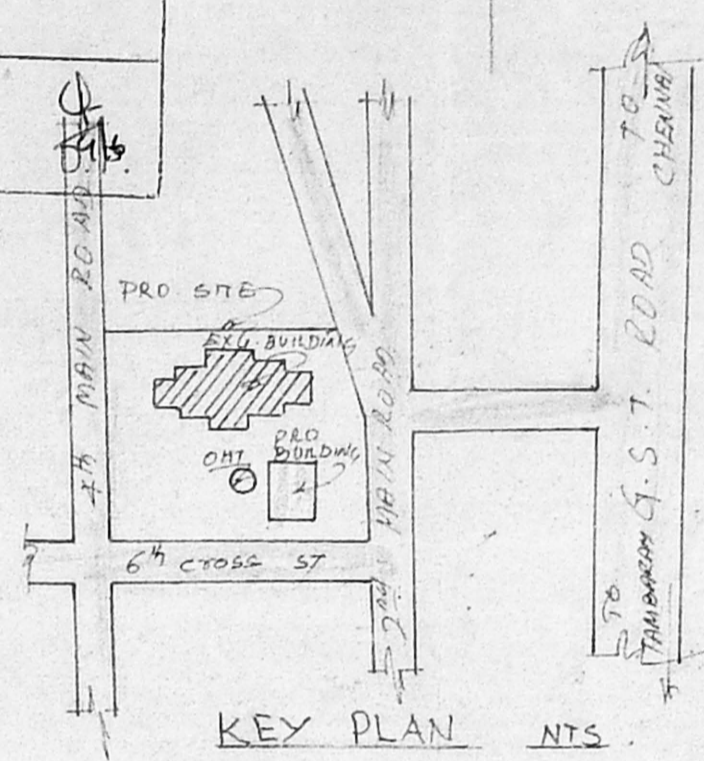

KEY PLAN NTS.


JOINERY

G.D GLASS DOOR	6'0" x 8'0"	1.83 x 2.44
D. DOOR	4'0" x 8'0"	1.22 x 2.44
D. "	3'3" x 8'0"	0.99 x 2.44
D2. "	2'0" x 6'6"	0.76 x 1.98
W WINDOW	6'0" x 5'0"	1.83 x 1.52
W1. "	4'0" x 5'0"	1.22 x 1.52
V VENTILATOR	3'0" x 2'0"	0.91 x 0.61




43'0" 13.10


43'0" 13.10

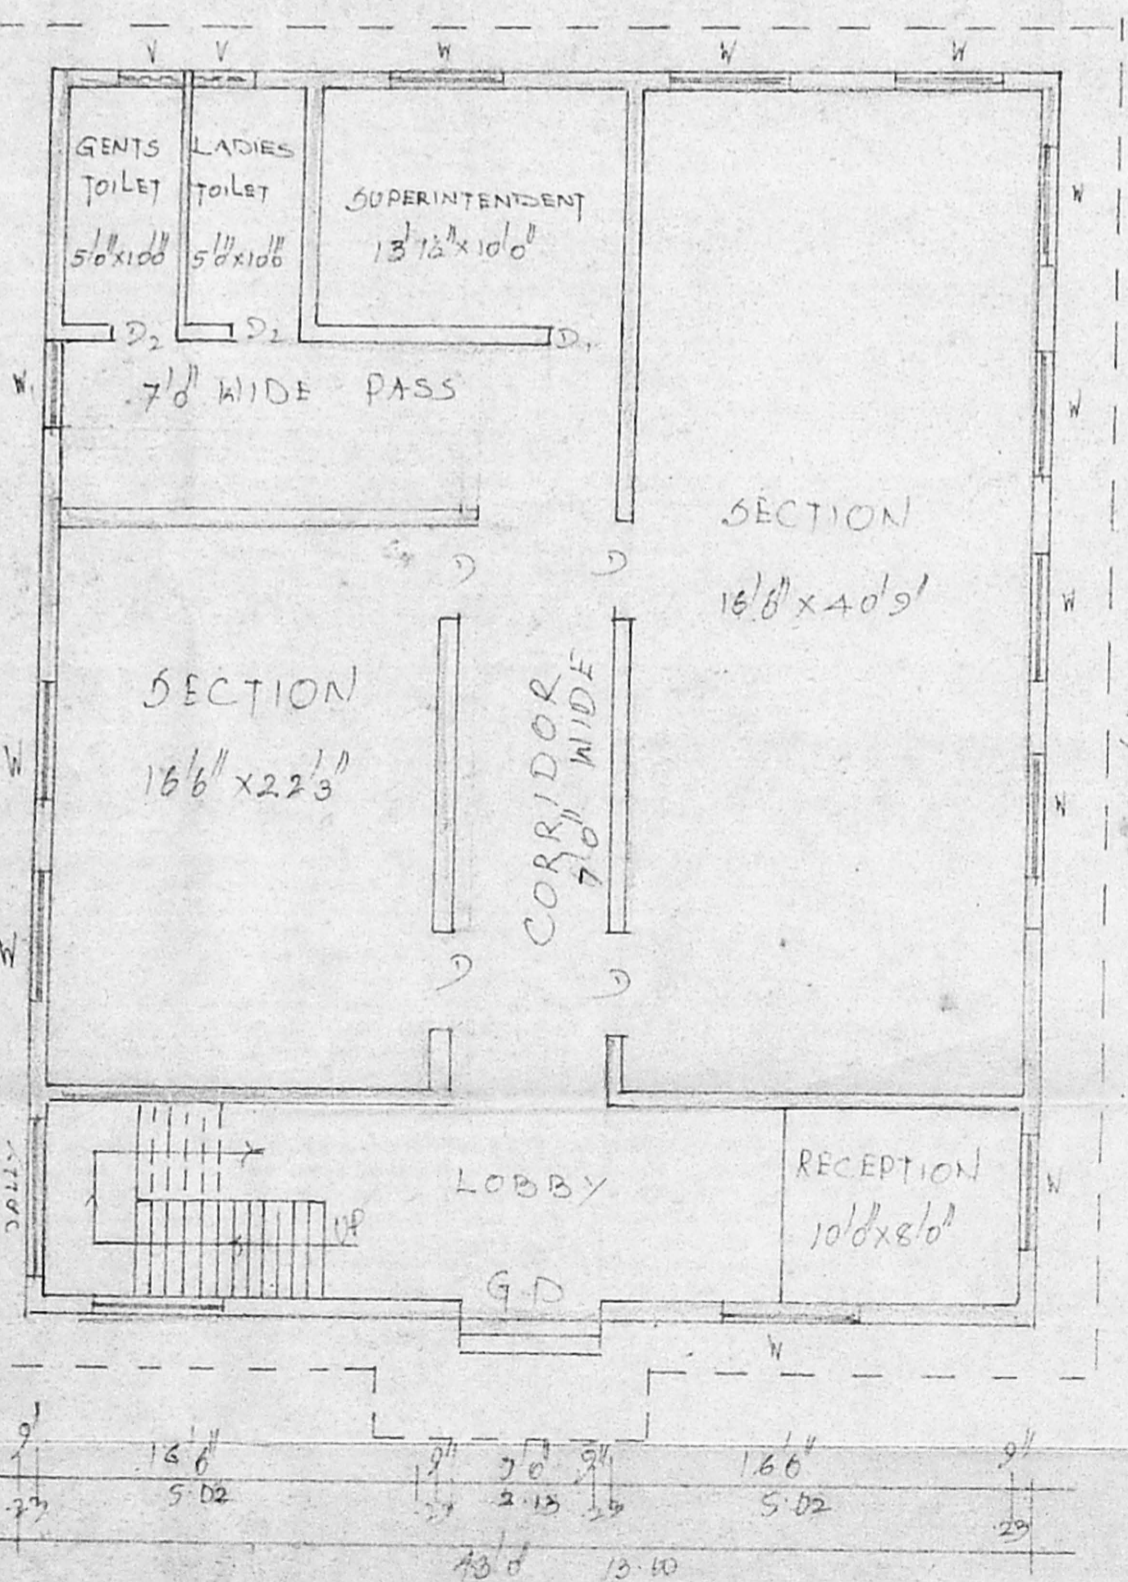

G.FLOOR PLAN

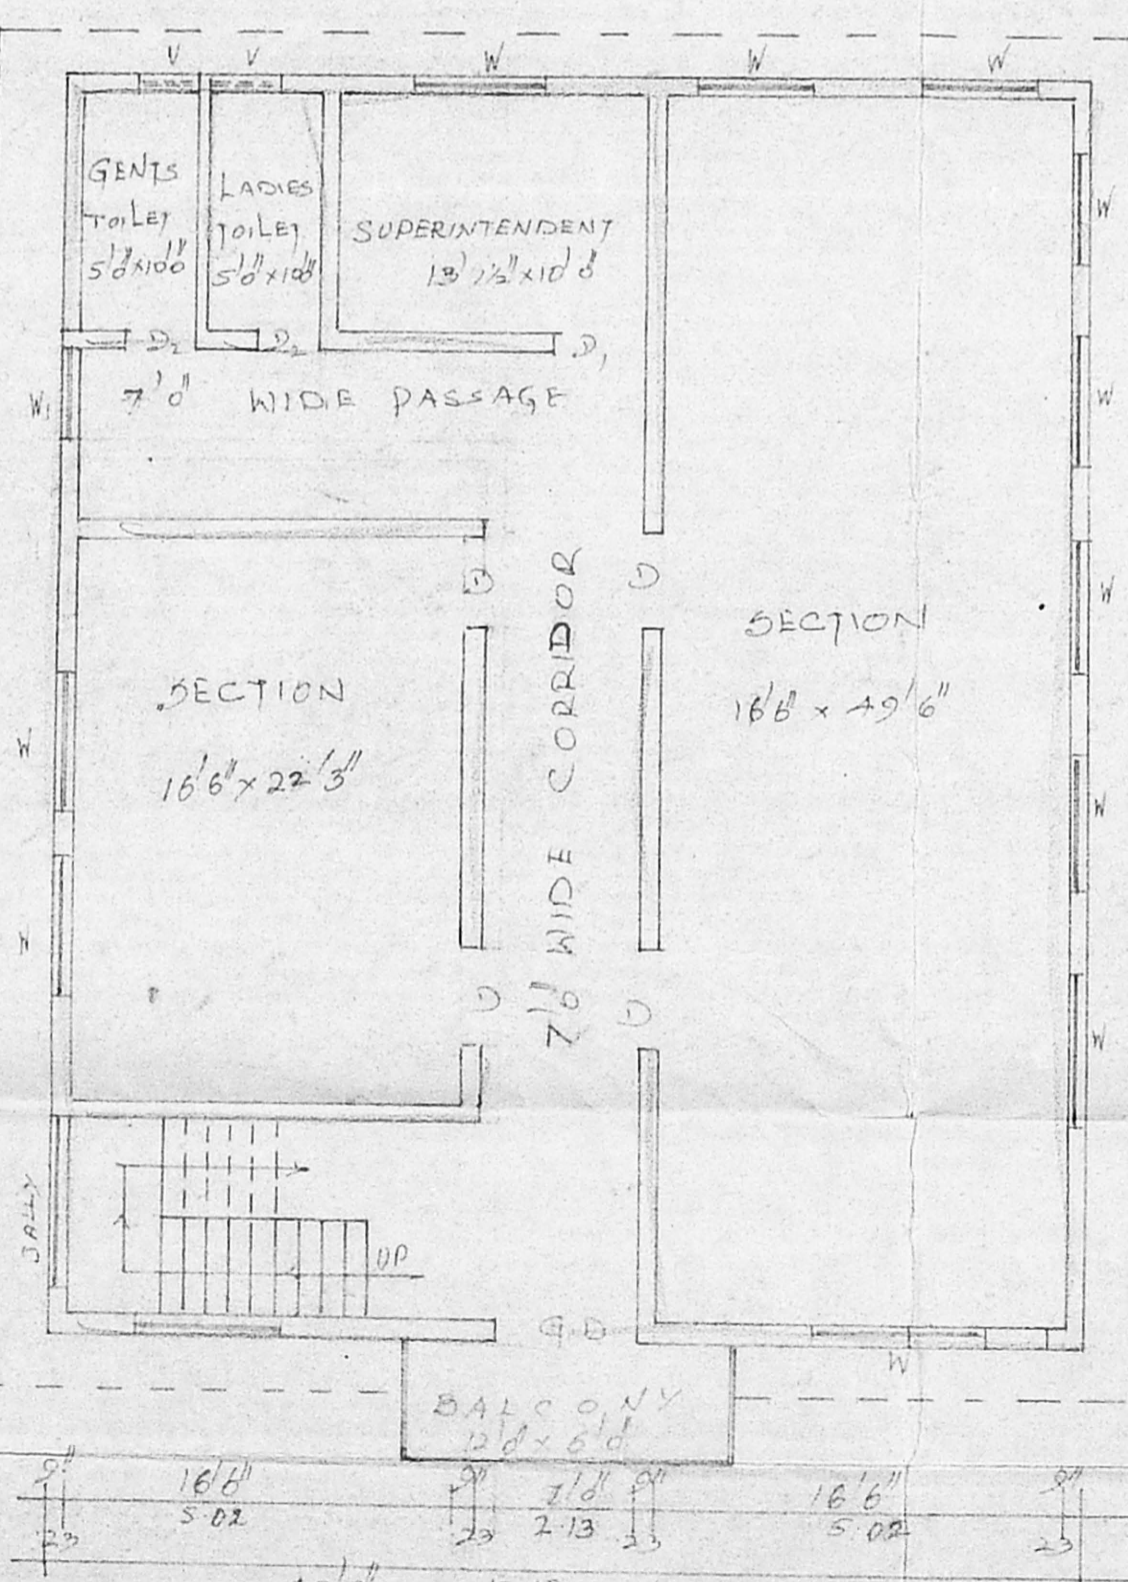

E.FLOOR PLAN

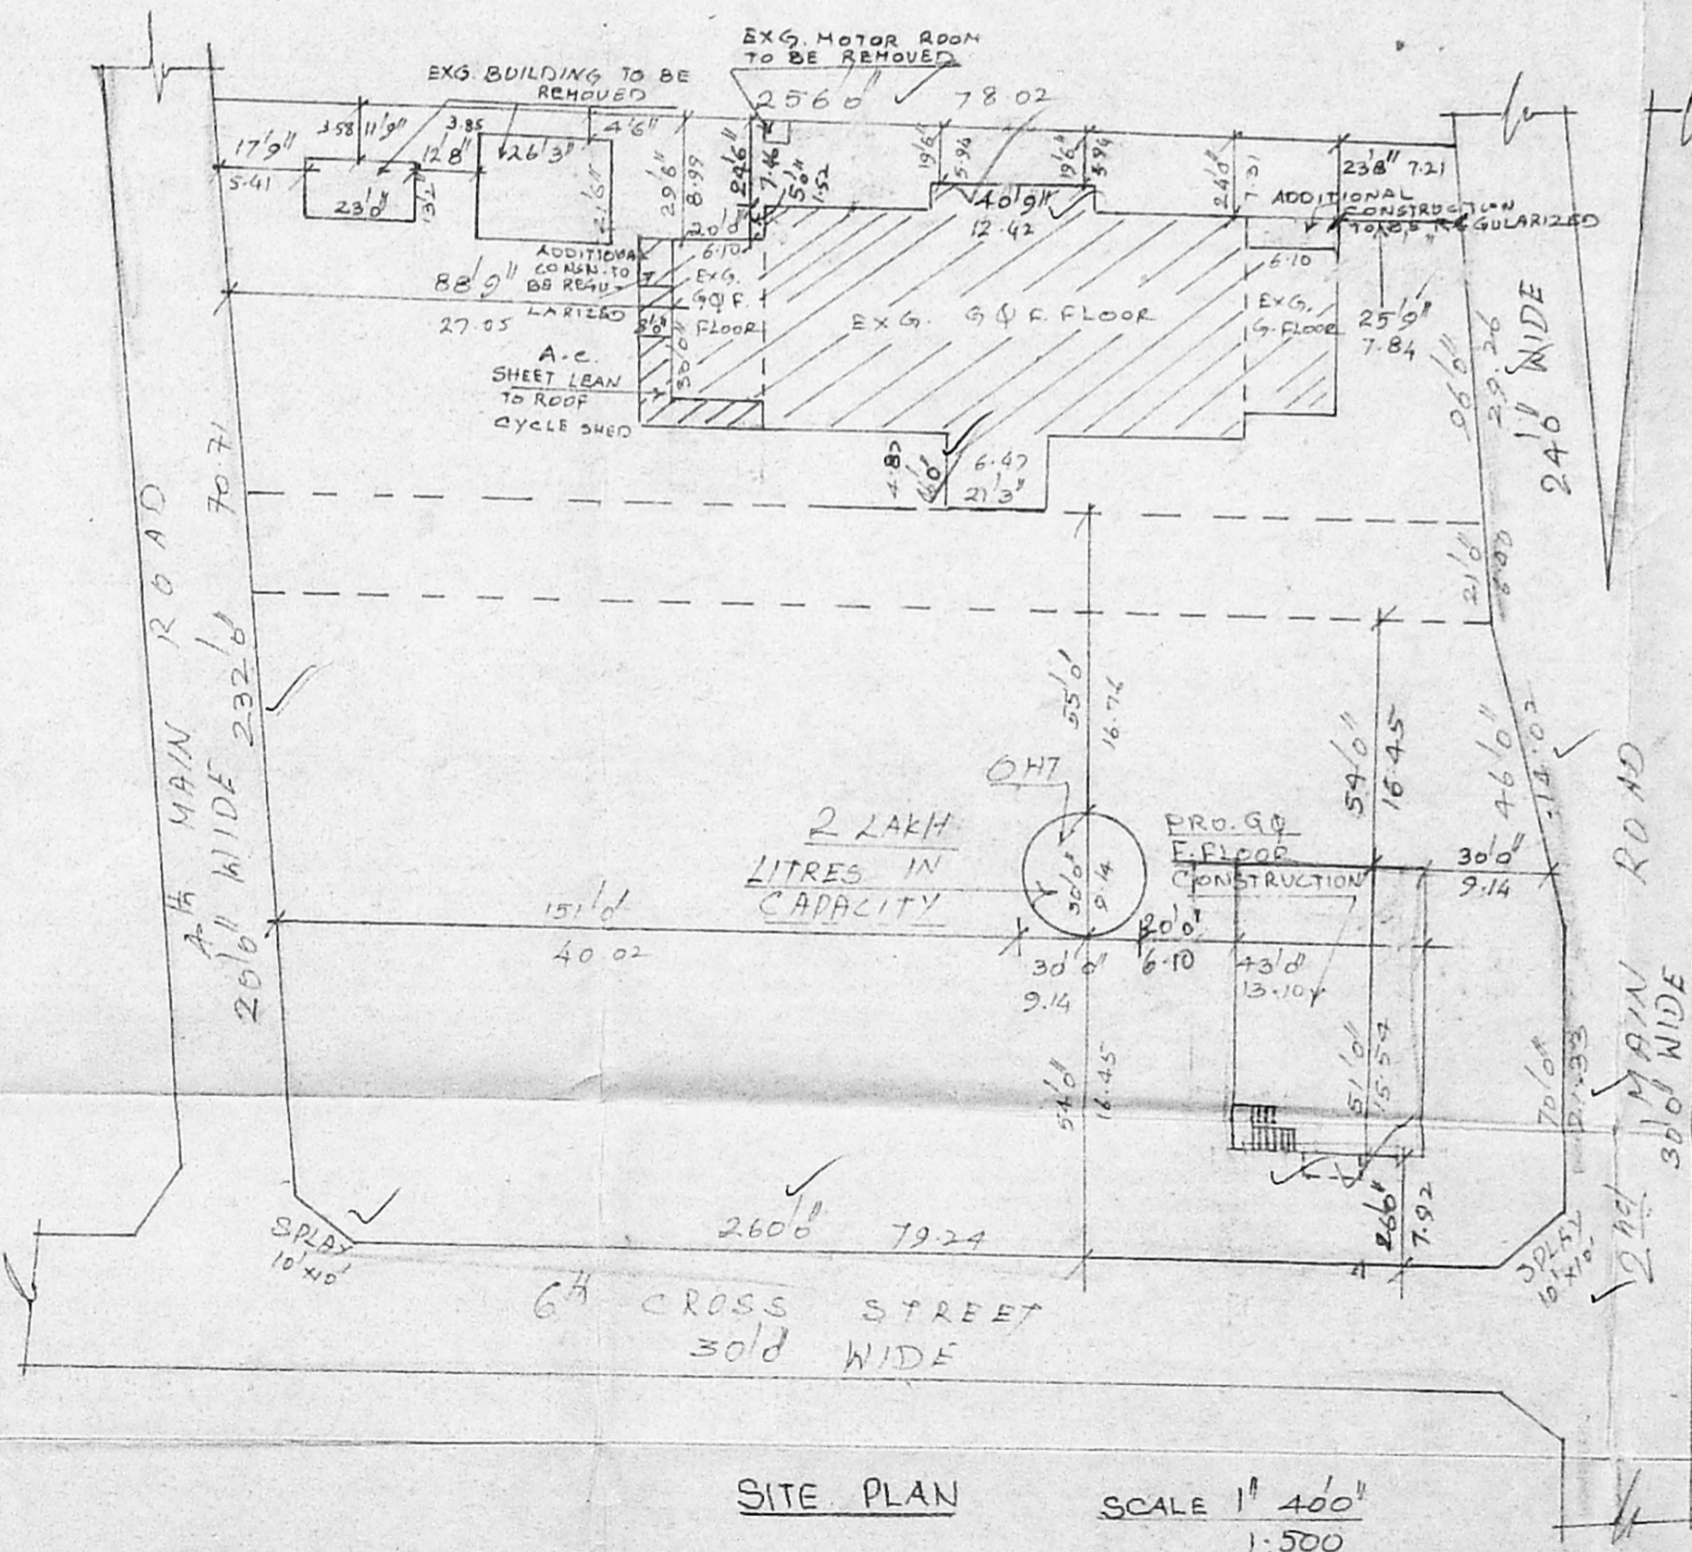

SITE PLAN SCALE 1"=40'0" 1:500

PLOT AREA	53580 SQFT	1977.58M ²
EXG. G-FLOOR	6894 "	640.95M ²
EXG. F-FLOOR	4749 "	441.18M ²
PRO. G-FLOOR	2193 "	203.72M ²
PRO. F-FLOOR	2193 "	203.72M ²
PLOT COVERAGE	17.1%	
F.S.I	0.30	

COLOUR CODE

EXISTING	—
PROPOSED	—
ROADS	—
BOUNDRY	—
DEMOLISH	—

INSPECTOR
 P. S. S. COMMISSIONER
 Town Planning Officer
 PALLAVARAM MUNICIPALITY.

C/No. 1224/100


CDMA/CP No. 1
C/A 2113/1999

APPROVED
PLANS TO THE ADDRESS OF
THE CHIEF OFFICER
IN CHARGE
No. CA/2113/1999 8-2/00


FOR MEMBERS SERVICE
CENTRE AT ULTRATECH
DEVELOPMENT PROJECT
CHENNAI-600 044.

DATE: 28/12/00
PART: 1
SHEET: 1
D.P.


1/2
B/A

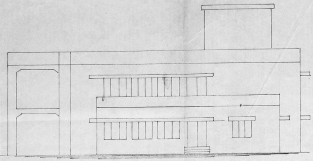


ELEVATION

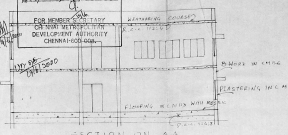


SECTION ON A-A

 

DETAIL COLUMN DETAILS

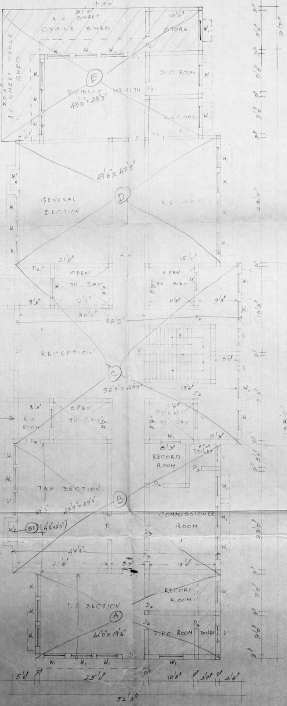

PLAN OF GROUND FLOOR

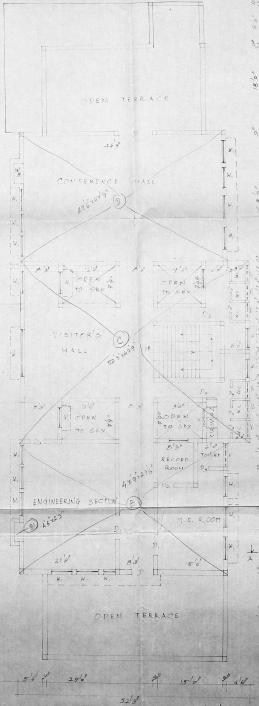

PLAN OF FIRST FLOOR

PLAN SHOWING THE ENLIGHTENED
CONSTRUCTION TO BE REGULATED IN
THE OFFICE BUILDING IN S.P. ZONE
OF MAIN PALLAVAN VILLAGE,
TANDRAN TALUK, KANCHI DIST
SIA 1/1

TOWERY

Room	Area	Volume
1	100.00	1000.00
2	100.00	1000.00
FLOOR AREA

Area of Floor	1000.00
Area of Roof	1000.00
Area of Column	100.00
Area of Wall	100.00
Area of Door	100.00
Area of Window	100.00
Area of Terrace	100.00
Area of Open Space	100.00
Area of Other	100.00
Total	3400.00

COULDS BE
REMOVED
BY
REMOVAL
REGULATED

P. C. H. A.
P. No. 1224/100
P. No. 2113/1999
Chennai-600 044

RECORDED
REGISTERED