



ELEVATION


Planning Permit No. **A/27366/17/2000**  
**APPROVED**  
 SUBJECT TO THE CONDITIONS IN THIS OFFICE LETTER.  
 No. **A/22369/2000-3-17-26** Date **3.11.26**  
 FOR MEMBER SECRETARY  
 CHENNAI METROPOLITAN  
 DEVELOPMENT AUTHORITY  
 CHENNAI - 600 008.

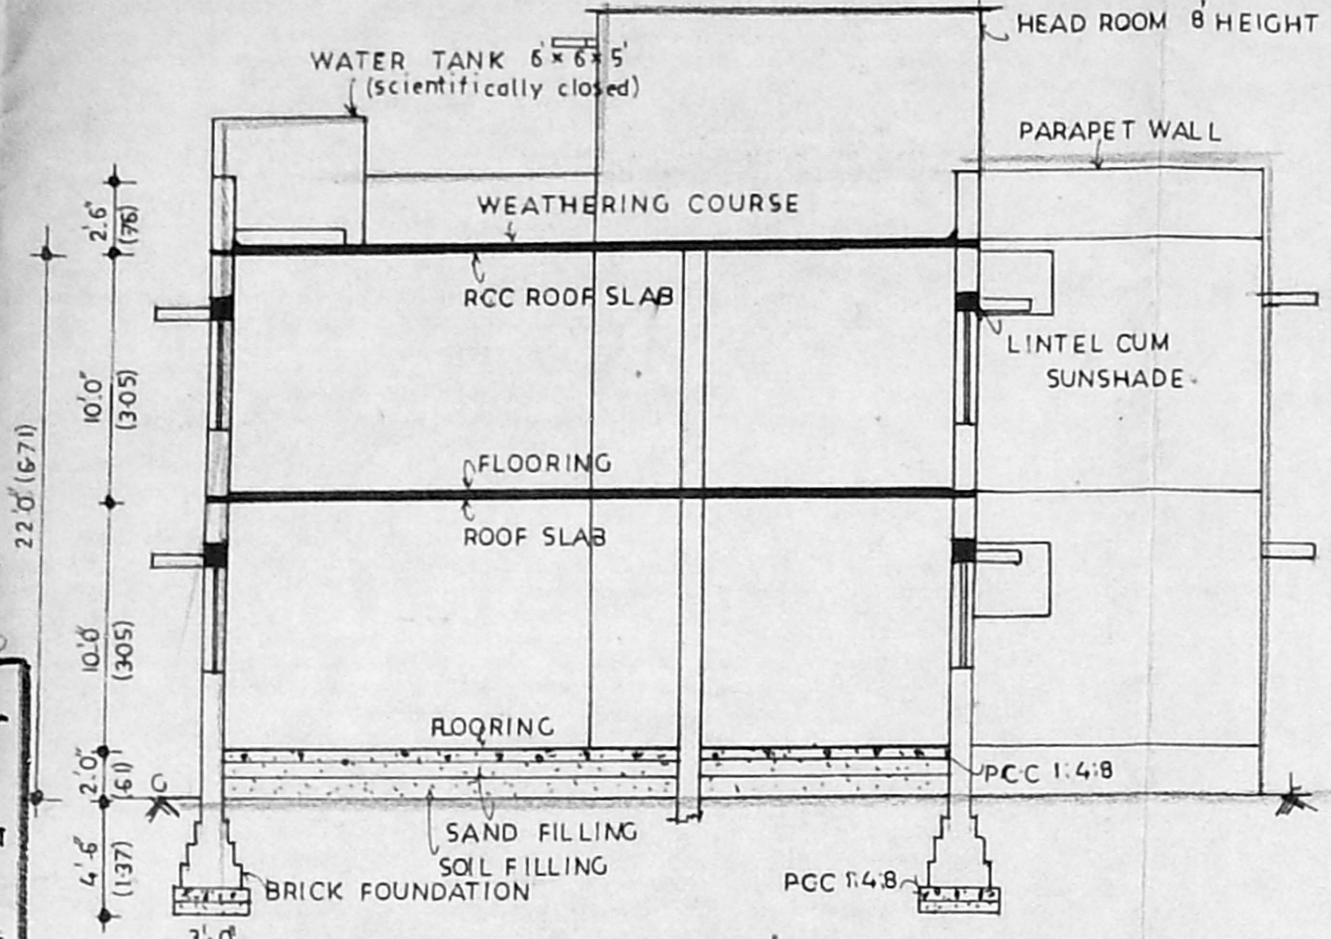


SECTION ON AB

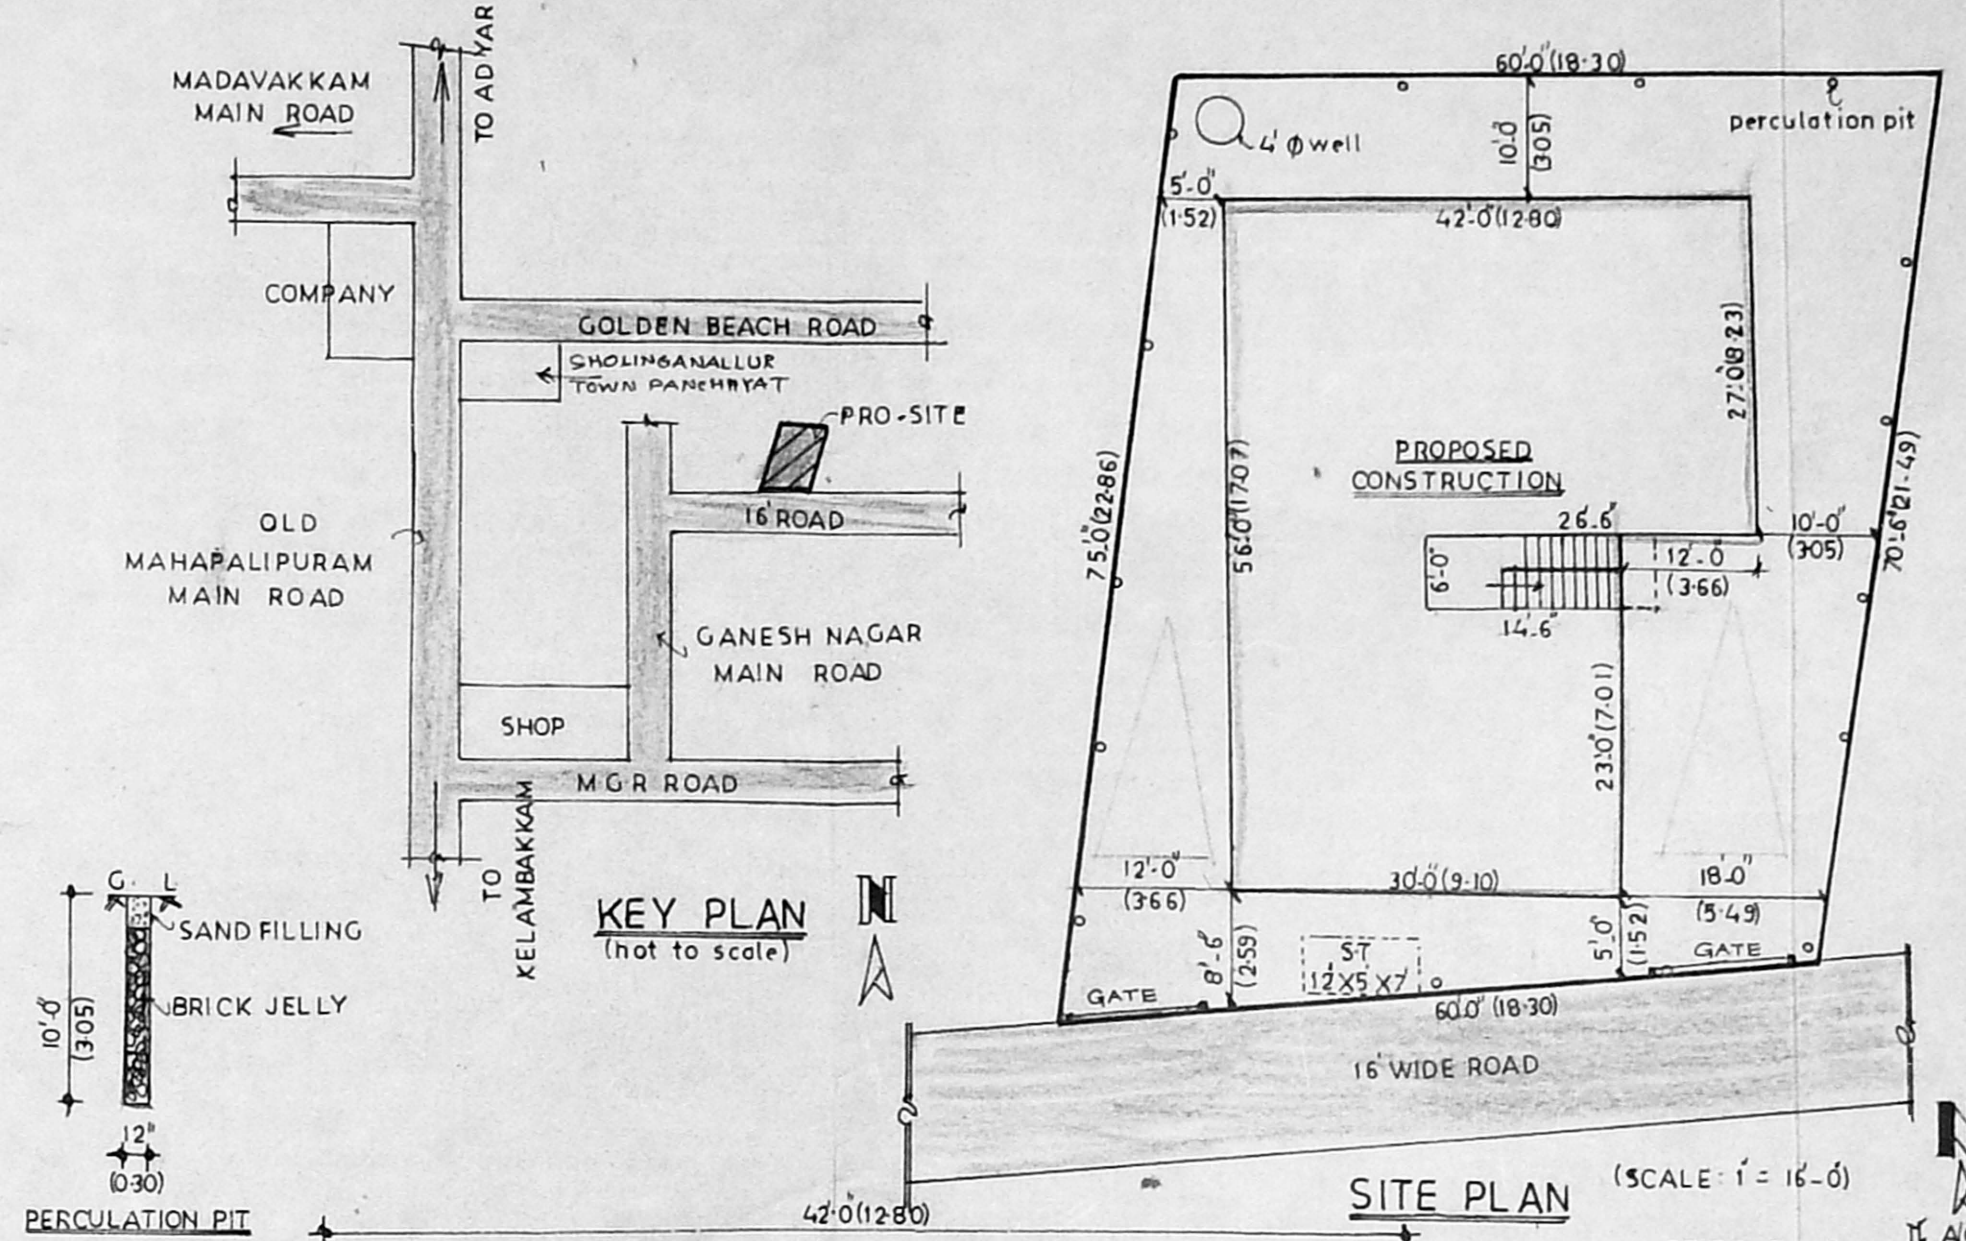


SITE PLAN (SCALE: 1" = 16'-0")

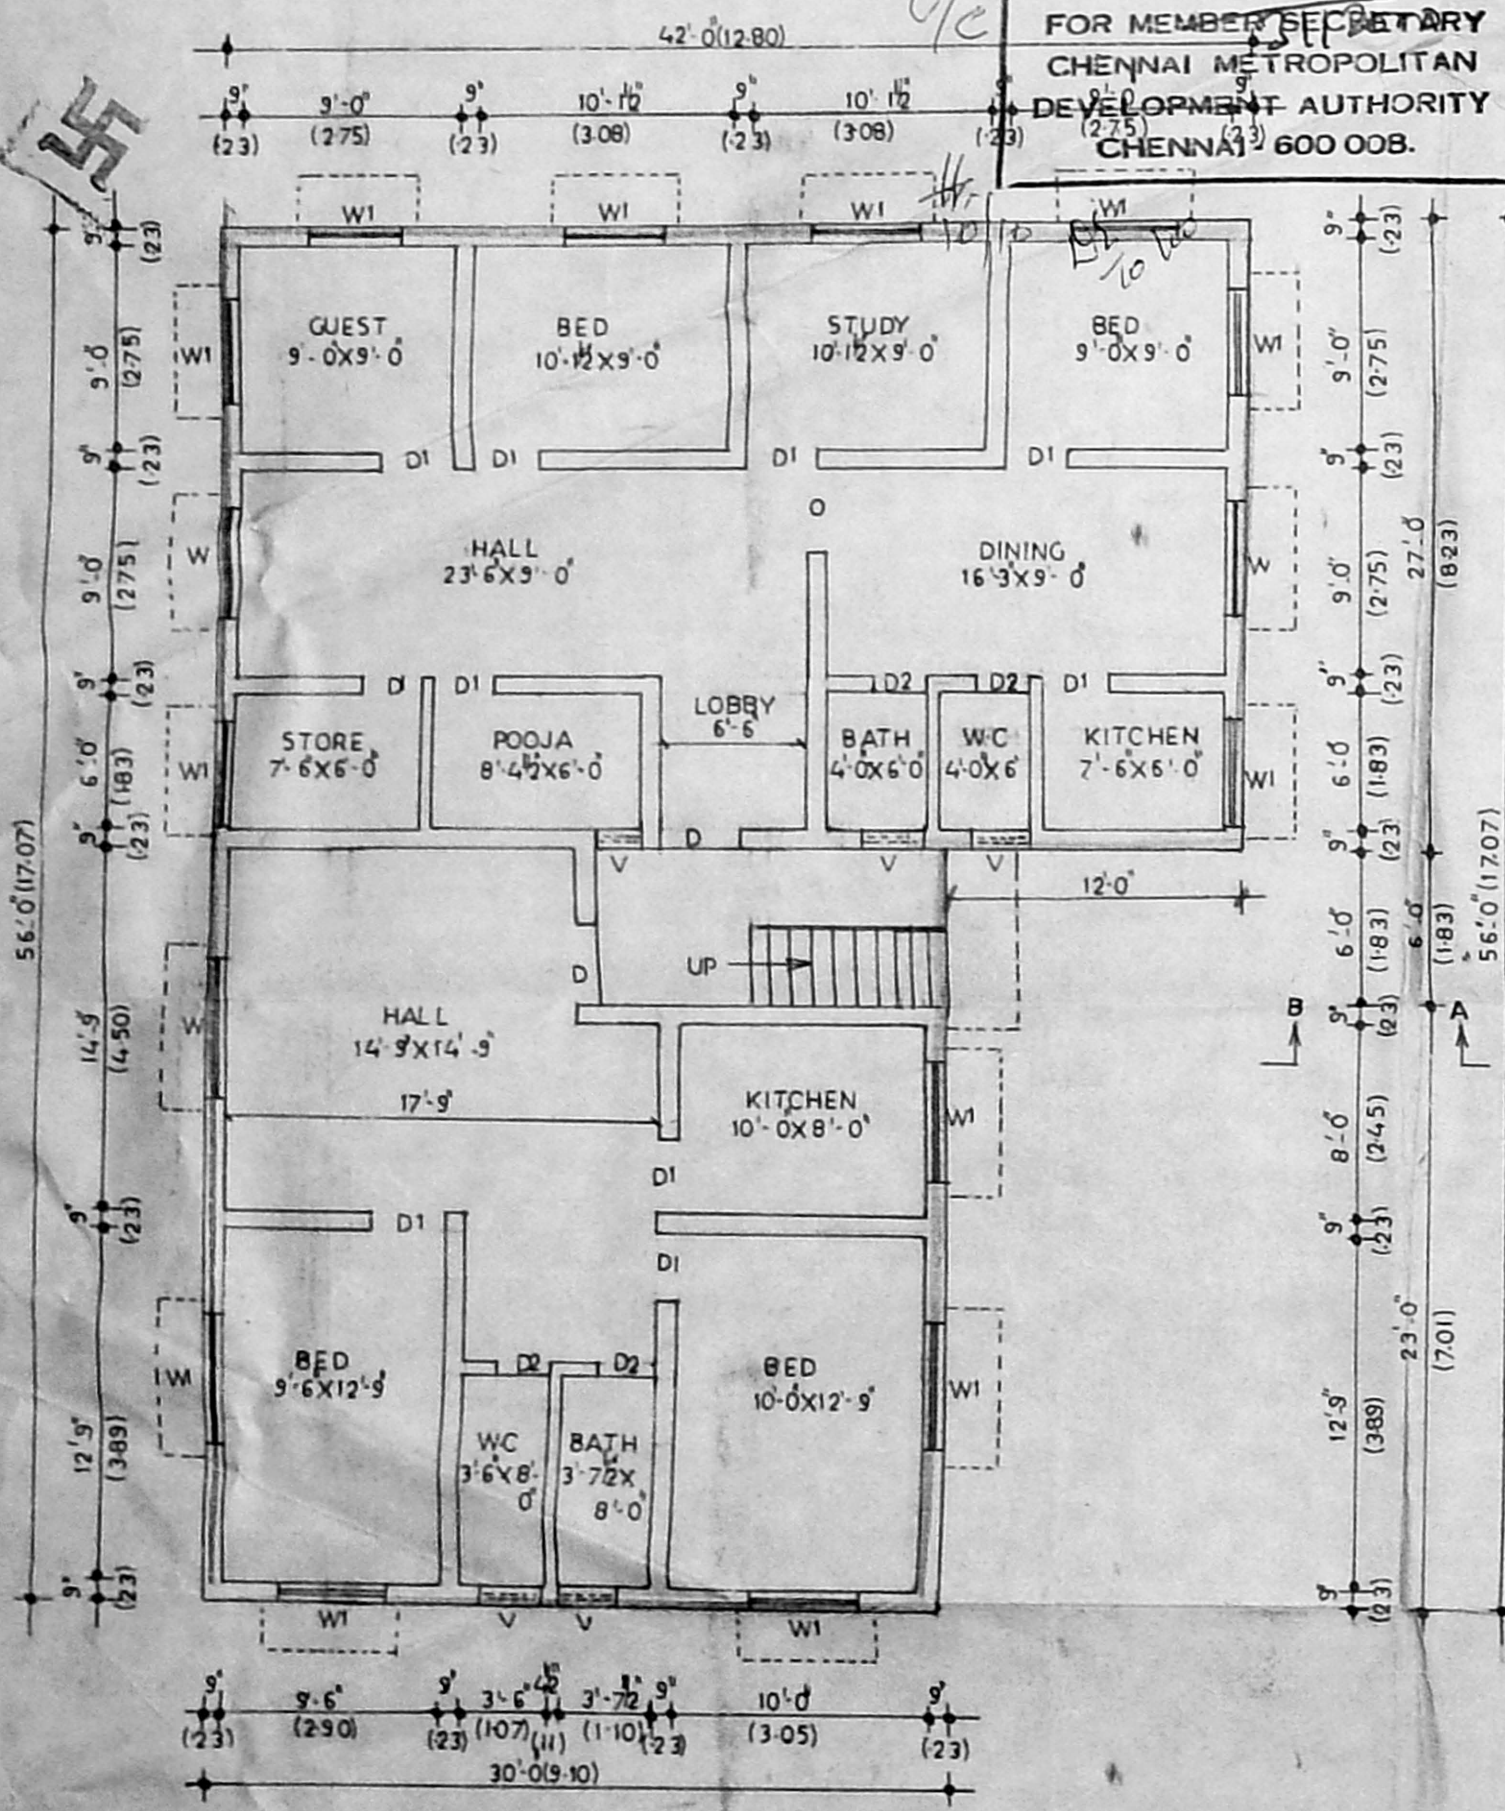

GROUND FLOOR PLAN

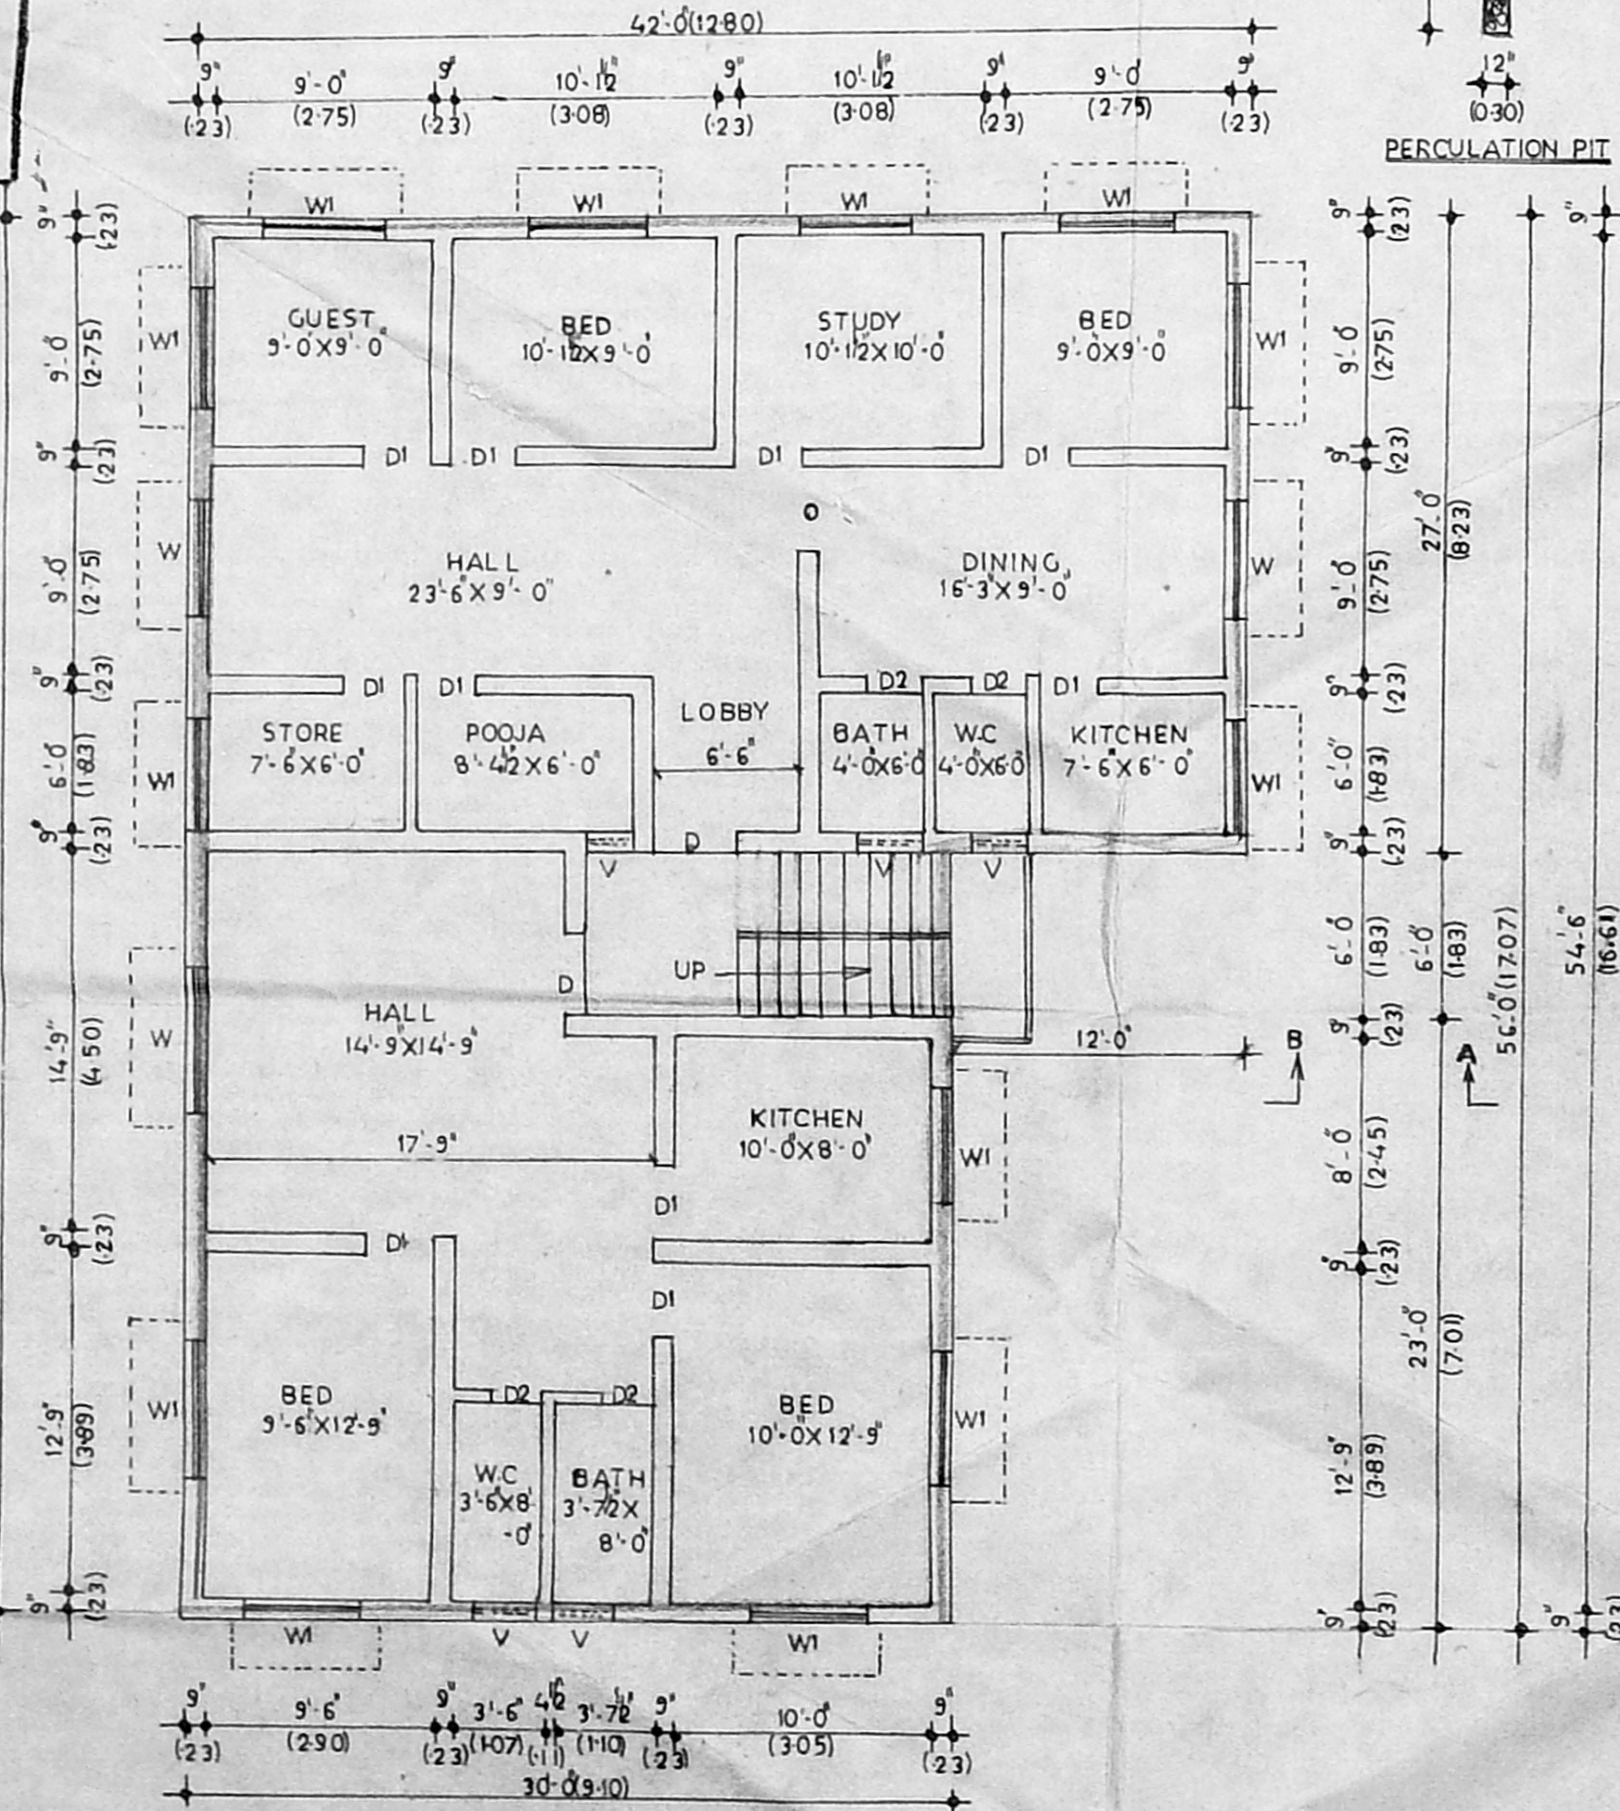

FIRST FLOOR PLAN

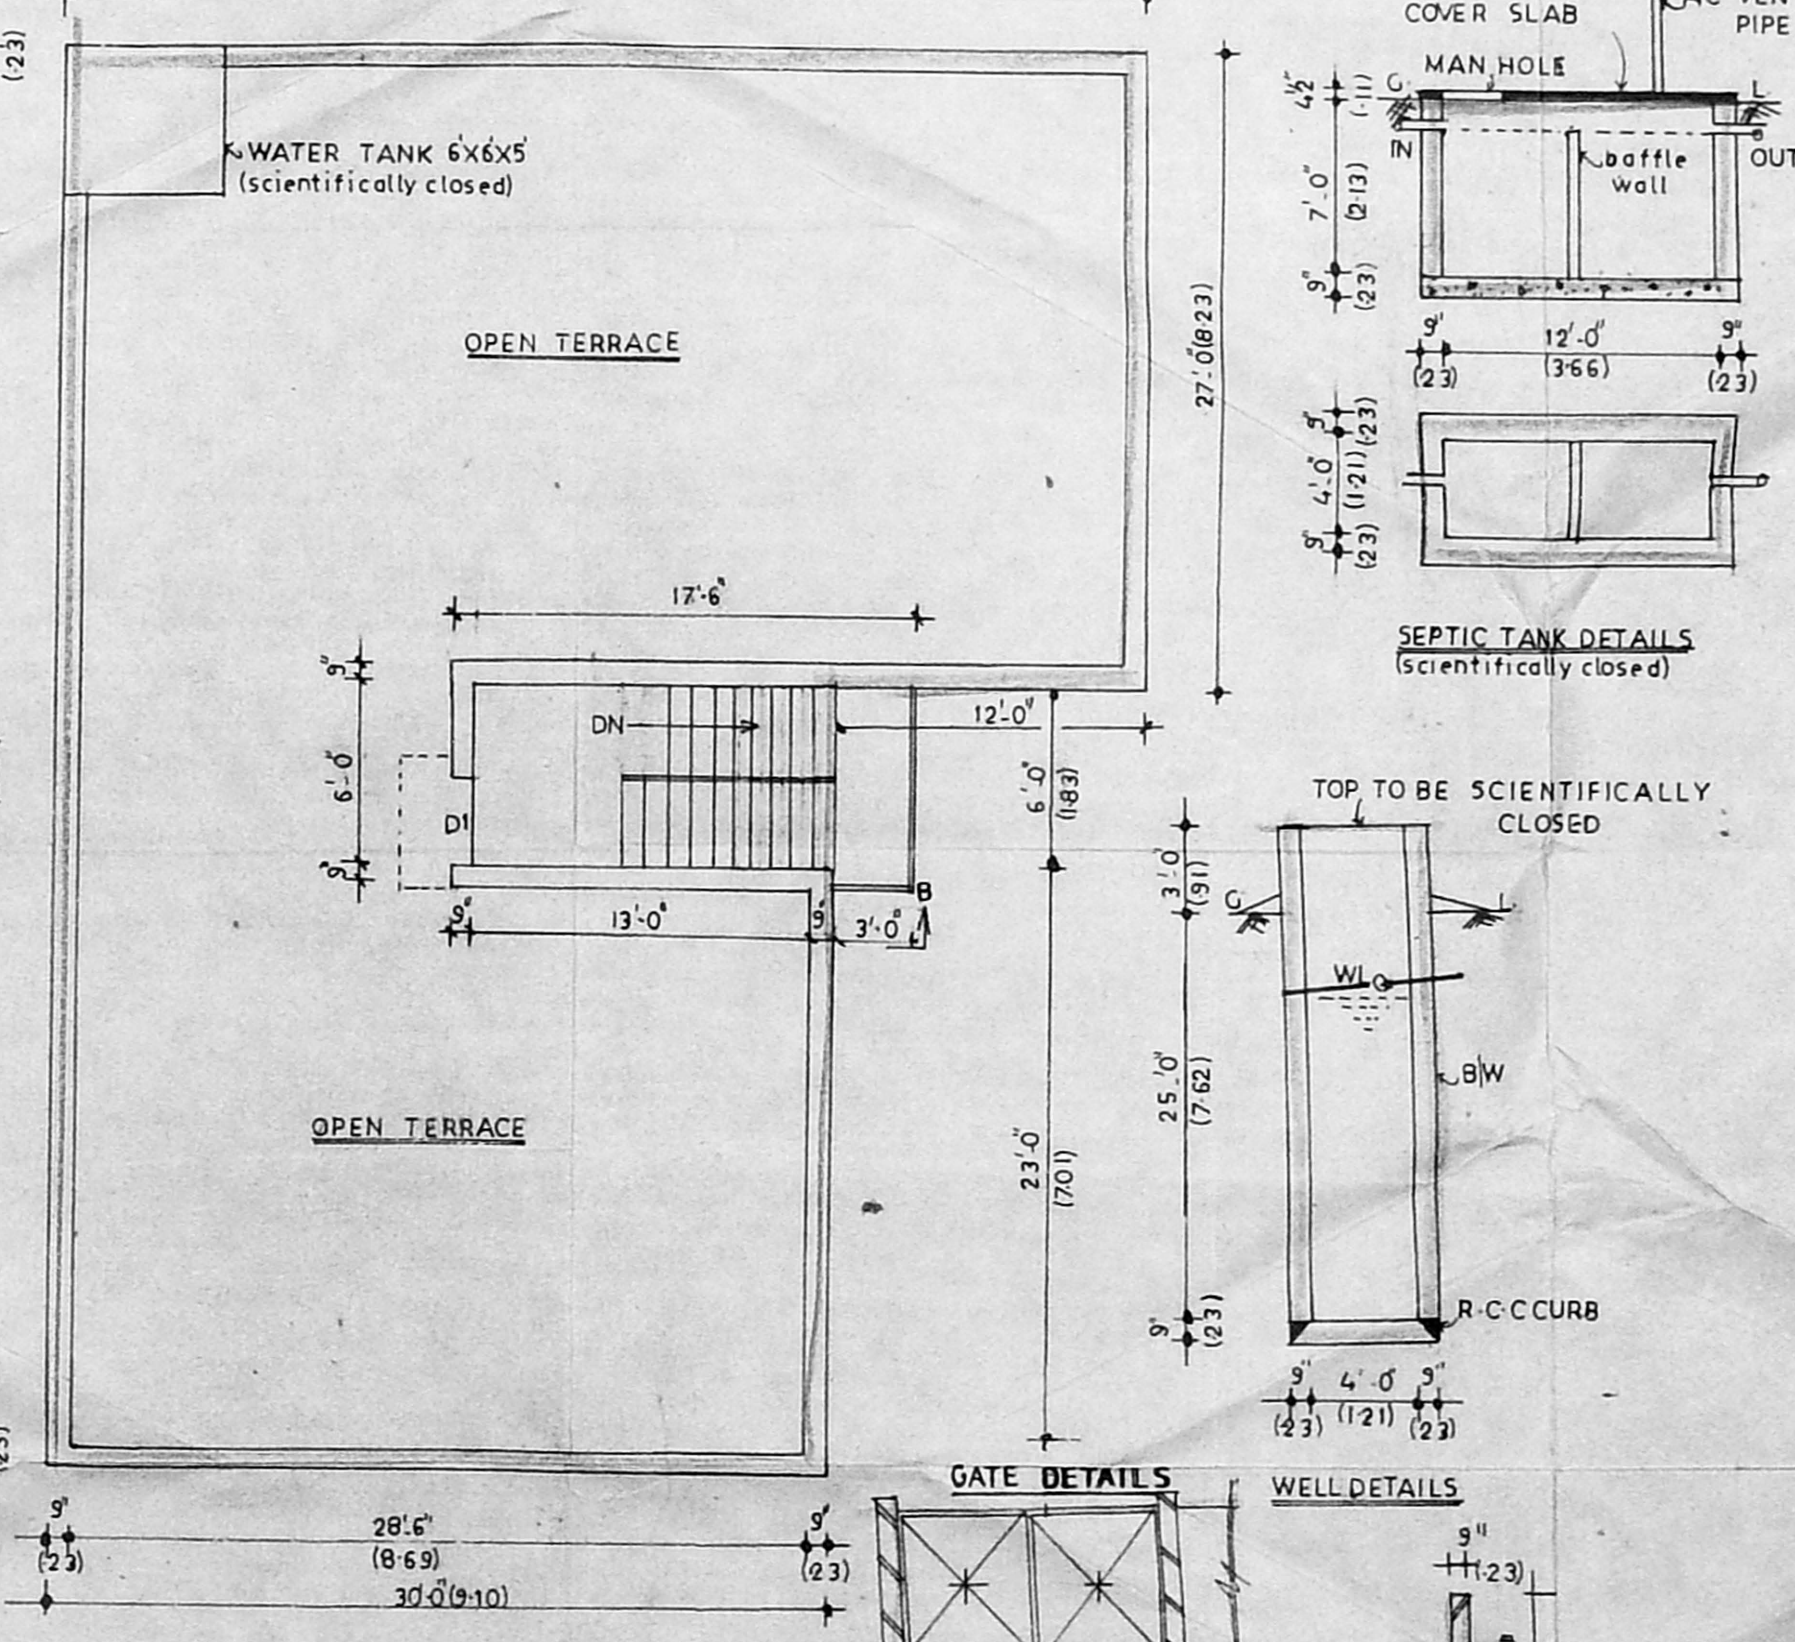

TERRACE FLOOR PLAN

PLAN SHOWING THE PROPOSED CONSTRUCTION OF RESIDENTIAL BUILDING AT SNO:667/2A.3 OF SHOLINGANALLUR VILLAGE, TAMBARAM TALUK, KANCHEEPURAM DISTRICT.  
 SHOLINGANALLUR TOWN PANCHAYAT

SCALE: 1" = 8'-0"

**AREA DETAILS:**

SITE EXTENT:	4355 SFT, 405.67 SQM
GROUND FLOOR:	2004 SFT, 186.24 SQM
FIRST FLOOR:	2004 SFT, 186.24 SQM
TOTAL:	4008 SFT, 372.48 SQM
F.S.I.:	0.92
PLOT COVERAGE:	46%

**DETAILS OF JOINARY:**

D	DOOR	3'-3x7'-0"
D1	DOOR	3'-0x7'-0"
D2	DOOR	2'-6x6'-6"
W	WINDOW	5'-0x4'-6"
W1	WINDOW	4'-6x4'-6"
V	VENTILATOR	2'-6x2'-0"

**COLOUR INDEX:**

[Shaded Box]	- PROPOSED CONSTRUCTION
[Line with Dots]	- EXISTING ROAD
[Solid Line]	- SITE BOUNDARY

SIGNATURE: *(Signature)*  
 SIGNATURE: (K. ELUMALAI)

**D. MOHAN, D.C.E.,**  
 LICENSED SURVEYOR  
 REGD NO: 86  
 CORPORATION OF CHENNAI  
 # 1, G.S.T. ROAD, (SECOND FLOOR)  
 TAMBARAM SANATORIUM  
 CHENNAI-600 047  
 © 2404667

LICENCED SURVEYOR: