




PLAN SHOWING THE PROPOSED RESIDENTIAL BUILDING AT PLOT No:- 87A & S.No:-259/1PT OKKIANTHORAPAKKAM VILLAGE CHANDRASEKARAN NAGAR TAMBARAM TALUK, LANCHIPURAM DISTRICT.

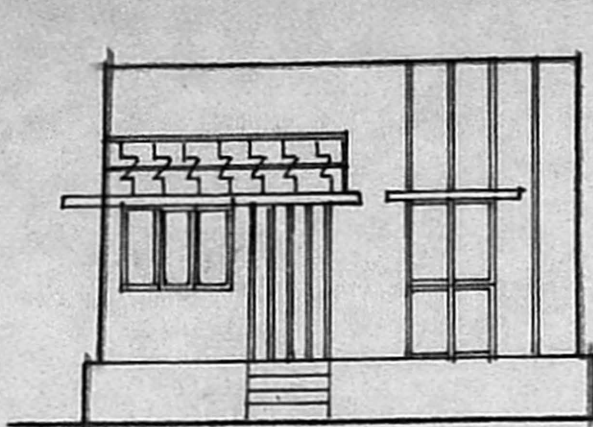


ELEVATION

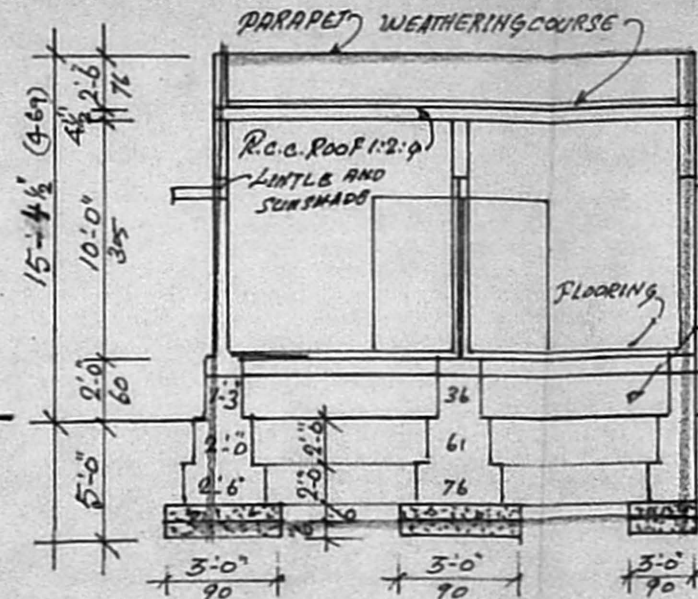


SECTION

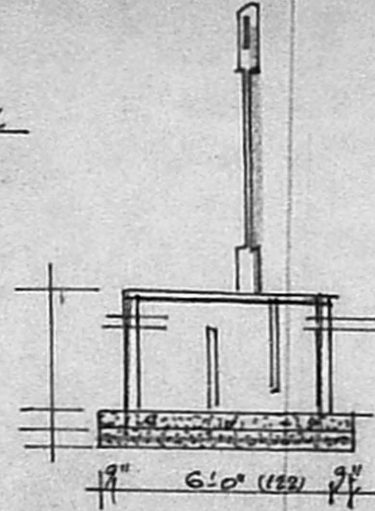

SECTION OF SEPTIC TANK

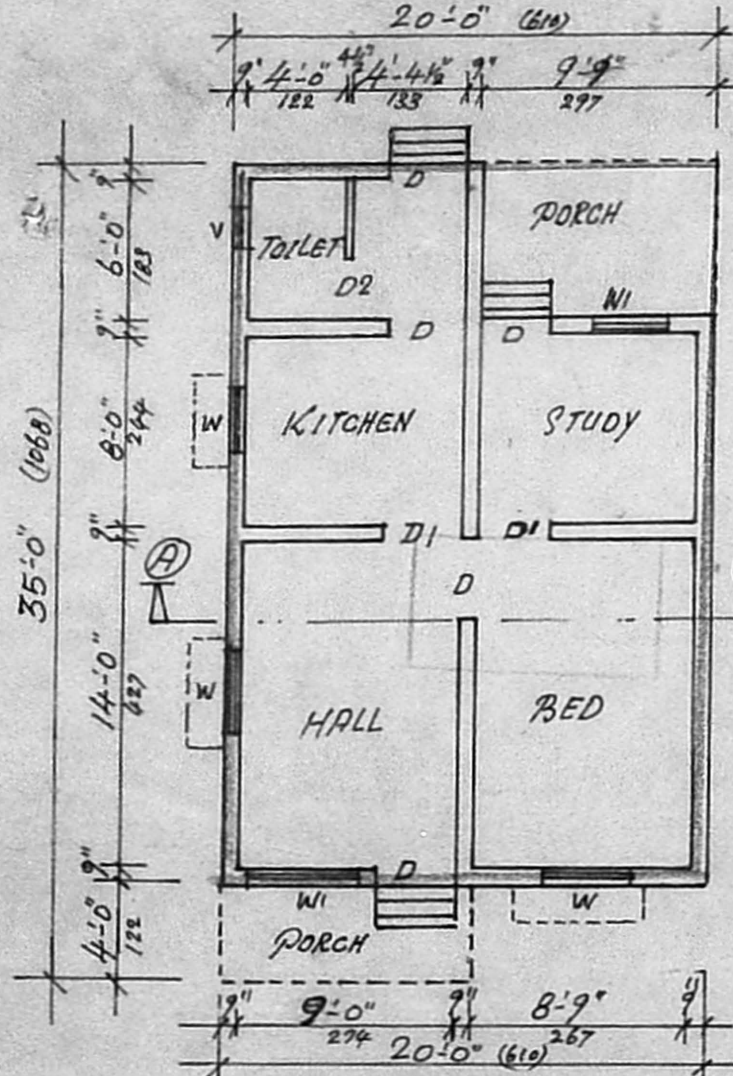

PLAN

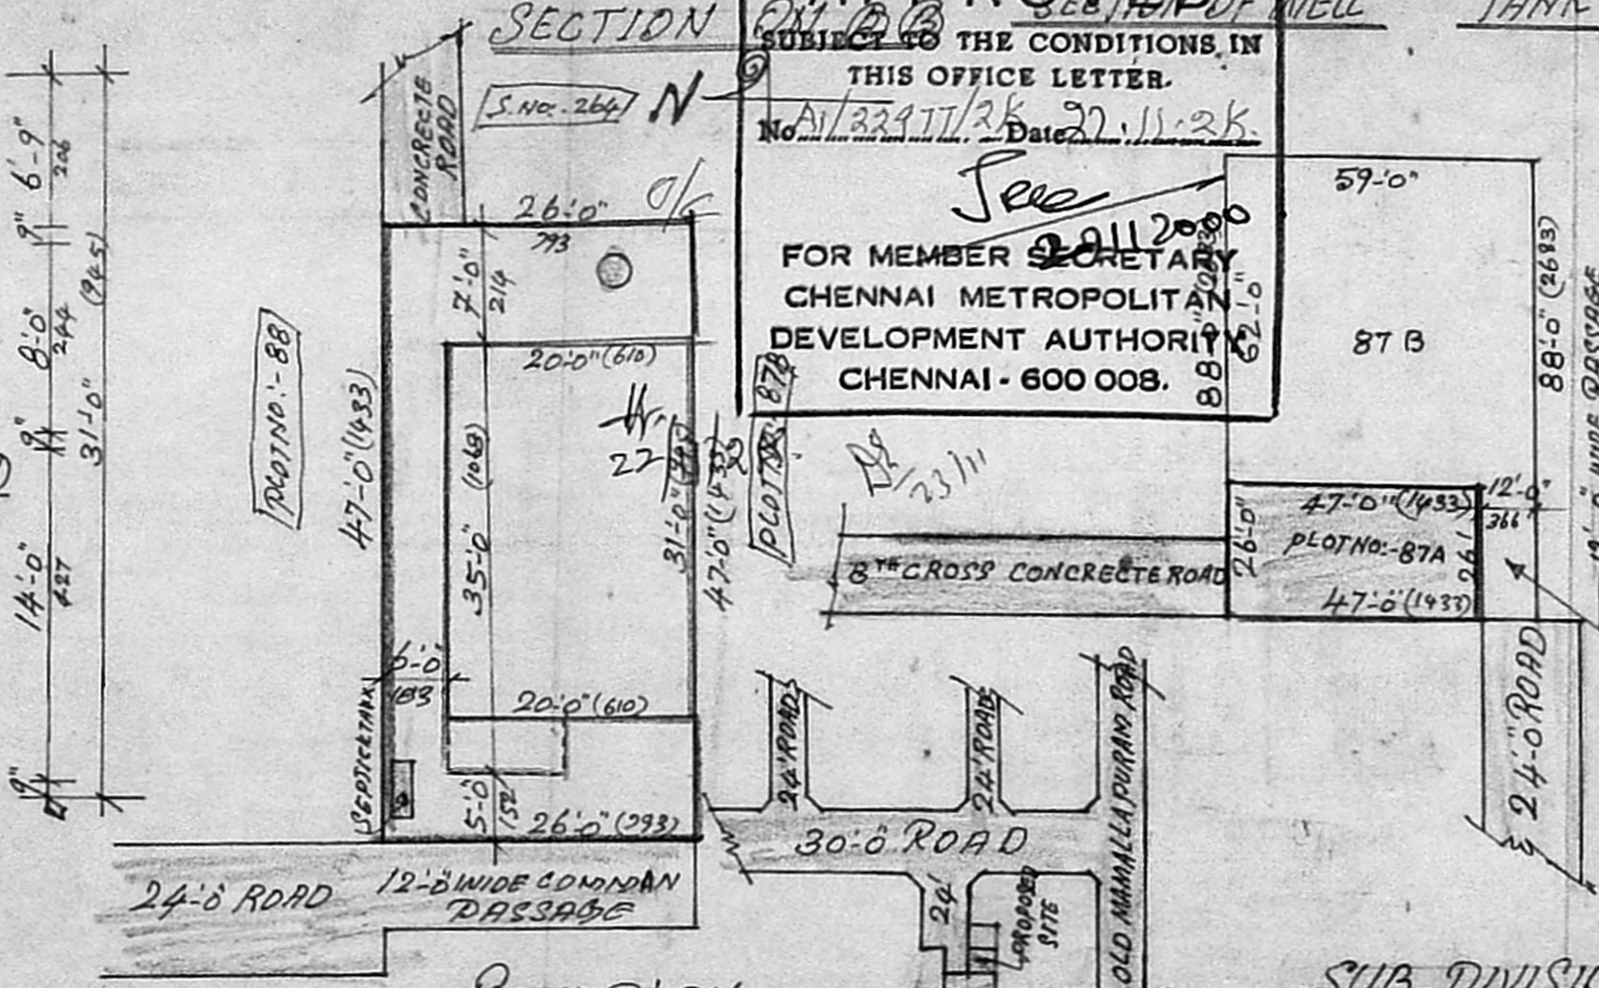

SITE PLAN

KEY PLAN

Planning Permit No. A/27394/201/2000
APPROVED
 SUBJECT TO THE CONDITIONS IN THIS OFFICE LETTER.
 No. A/22911/2K Dated 27.11.2K
 FOR MEMBER SECRETARY
 CHENNAI METROPOLITAN
 DEVELOPMENT AUTHORITY
 CHENNAI - 600 008.

JOINERY DETAILS.

- (1) D. DOOR 3'-6" x 6'-6" 106 x 198
- (2) D.I. DOOR 2'-6" x 6'-6" 76 x 198
- (3) W.I. WINDOW 5'-0" x 4'-6" 152 x 137
- (4) W.I. WINDOW 3'-6" x 4'-6" 106 x 137
- (5) V. VENTILATOR 2'-6" x 1'-6" 76 x 45

AREA DETAIL

- (1) PLOT AREA:- 1222.05 SQFT (113.5%)
- (2) PLINTH AREA:- 662.05 SQFT (61.5%)

COLOUR INDEX

- (1) PROPOSED
- (2) ROAD
- (3) BOUNDARY

SCALE:- 1" = 8'-0"

B. Srinivasan
 (OWNER)

K. SELVAM, B.E., AMIE, C. Eng (I) A.I.V.,
 Consulting Civil Engineer, Chartered Engineer
 Approved Valuer & Licensed Surveyor,
 Class-I, Reg. No: 82/2000-2001
 Corporation of Chennai,
 No. 109, Megapair East,
 CHENNAI - 600 050,
 (LICENSED SURVEYOR)

SUB-DIVISION PLAN