



FRONT ELEVATION

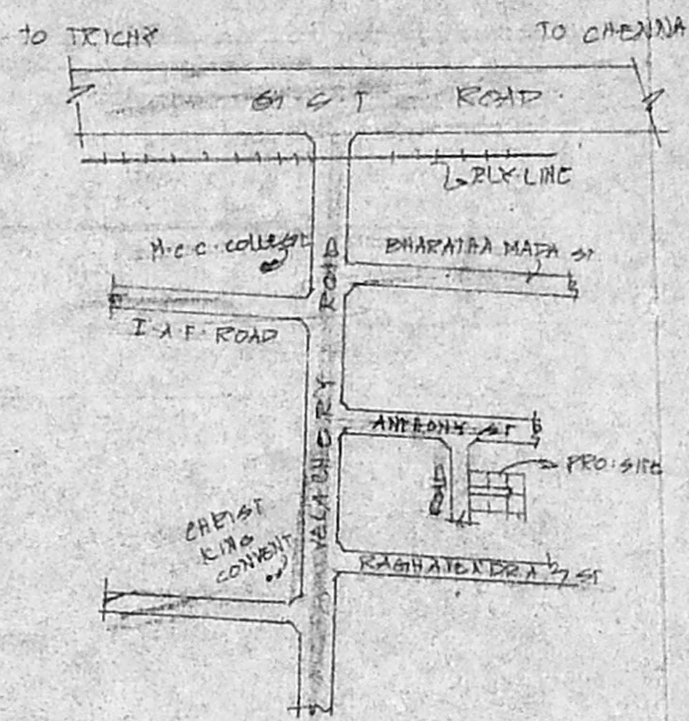


KEY PLAN (NTS)

A/27426/13/2001
 Planning Permit No.
APPROVED
 SUBJECT TO THE CONDITIONS IN
 THIS OFFICE LETTER.
 No. A/29175/2001 Date: 24.01.2001
 FOR MEMBER SECRETARY
 CHENNAI METROPOLITAN
 DEVELOPMENT AUTHORITY
 CHENNAI - 600 008.


SEC: ON 'AA'

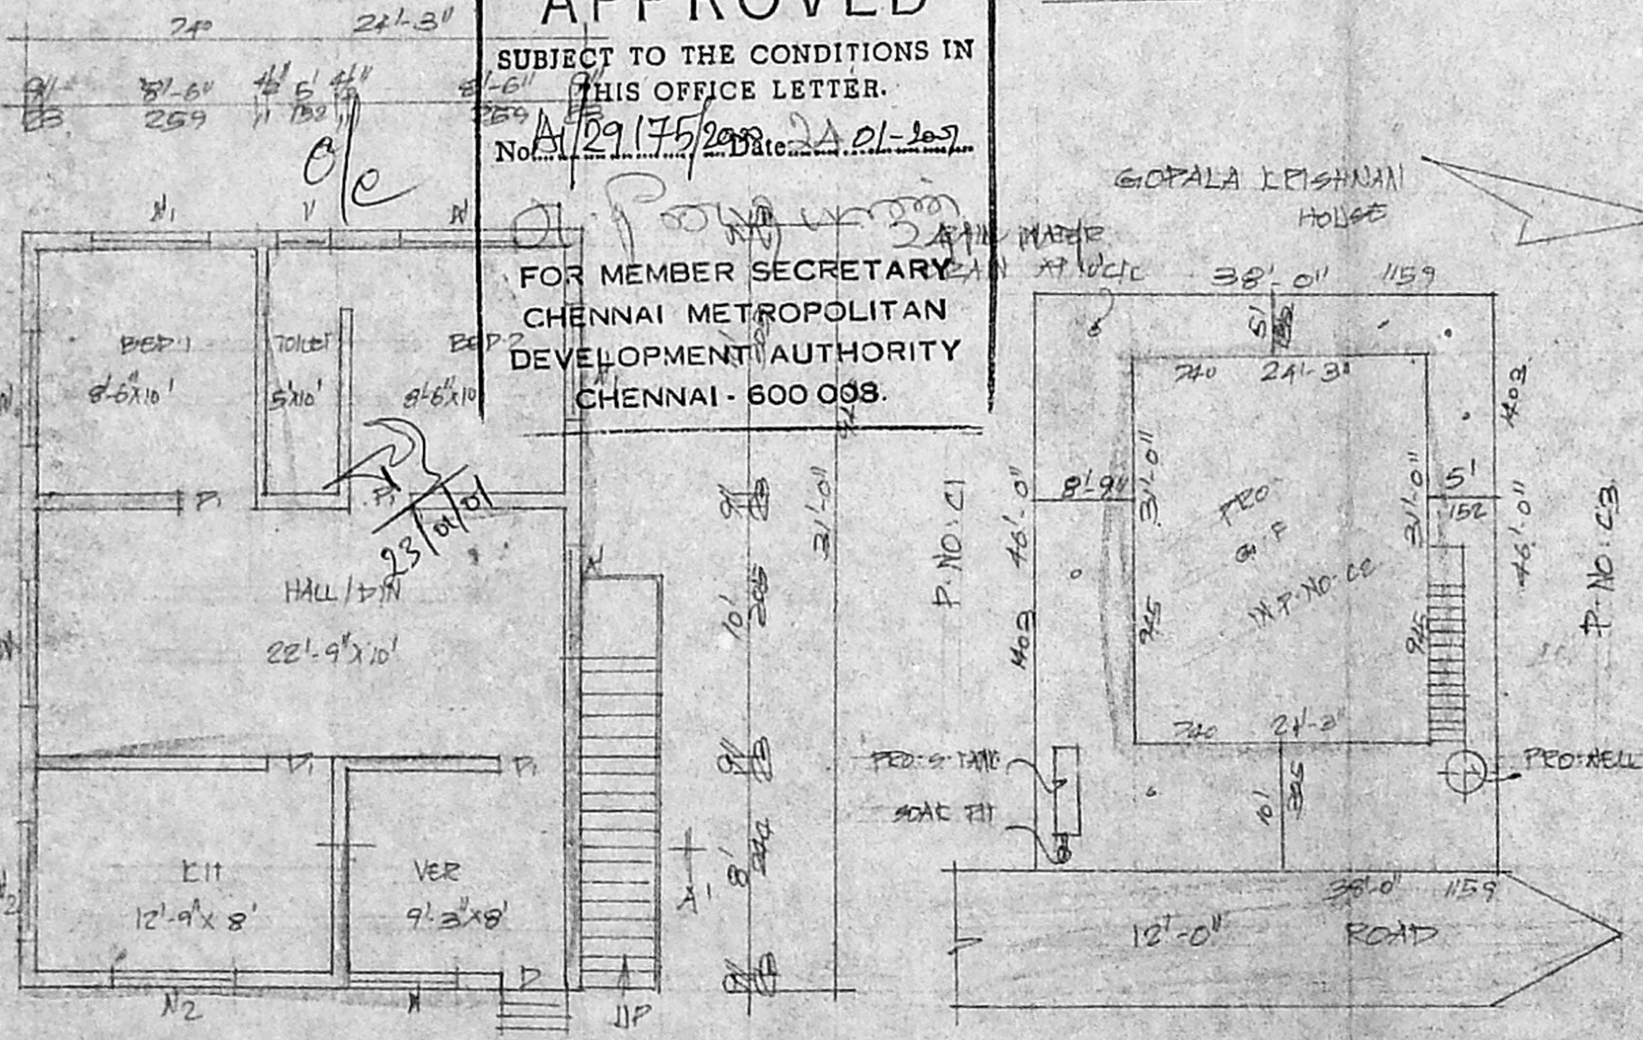

SITE PLAN 1:200.

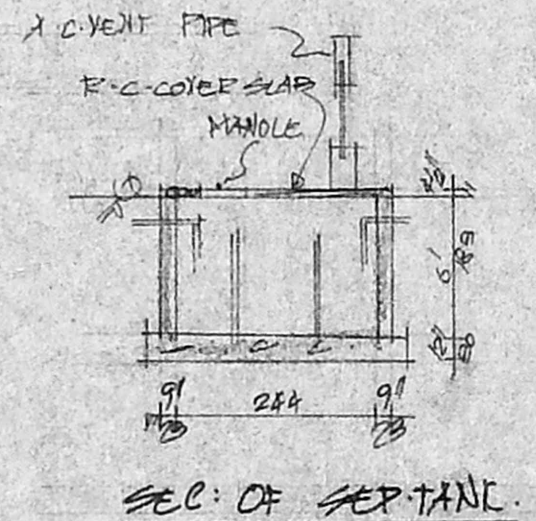

SEC: OF SEPT TANK.

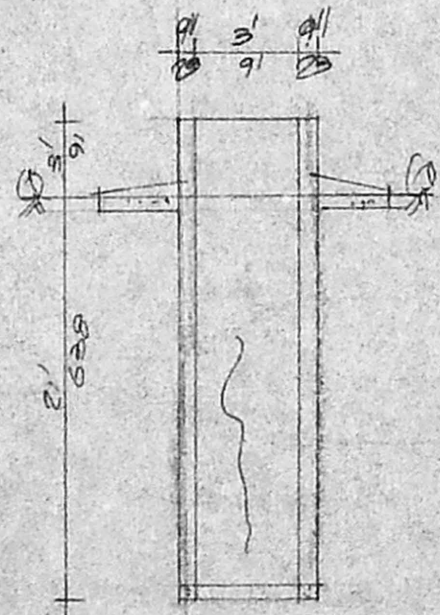

SEC: OF WELL

RAIN WATER DRAIN.

PLAN SHOWING THE PROPOSED
 GROUND FLOOR CONSTRUCTION
 IN PLOT NO: 02 IN S.No:
 134/2A10 OF SELAIUR
 VILLAGE, TAMBARAM MUNICIPAL
 LIMITS, TAMBARAM TALUK,
 KANCHIPURAM DIST.
 SCALE: 1:100 & 200.

Section No
 24/1/2001
 M/...

JOINERIES:-

DOOR	P	100 X 213
DOOR	P	91 X 213
DOOR	P2	75 X 213
WINDOW	X	137 X 122
WINDOW	NI	122 X 122
WINDOW	NI	122 X 91
VENT	V	75 X 61

STAIR CASE:-

WIDTH	91 CMS
RAISE	18 CMS
TREAD	28 CMS

COLOUR INDEX:-

PROPOSED ROAD	
SITE BOUNDARY	

PLOT AREA	1748	162.38
PUNTA AREA	792	69.84
OPEN SPACE	996	92.53
COVERAGE	43%	
F.S.I.	0.43	

OWNER

N. Leela

S. Kosal Kumar
 Ph: 20...

S. KOSAL KUMAR D.C.E.
 CONSULTING CIVIL ENGINEER
 LICENSED SURVEYOR
 CORPORATION OF CHENNAI
 CLASS - II LICENSE No. 567
 TAMBARAM MUNICIPALITY
 ALANDUR MUNICIPALITY
 PALLAVAPURAM MUNICIPALITY
 NANDIVARAM - GUDUVANCHERI TOWN
 PANCHAYATH
 OFF: NEO TECNICS
 22, SHANMUGAM ROAD
 TAMBARAM WEST, CHENNAI - 601 035

L.S. ENGINEER