


A/27357/164/2020
 Planning Permit No. 31278/2020
 Date: 26.9.2020

APPROVED


SUBJECT TO THE CONDITIONS IN THIS OFFICE LETTER.

No. 31278/2020 Date: 26.9.2020


FOR MEMBER SECRETARY
 CHENNAI METROPOLITAN
 DEVELOPMENT AUTHORITY
 CHENNAI - 600 008.

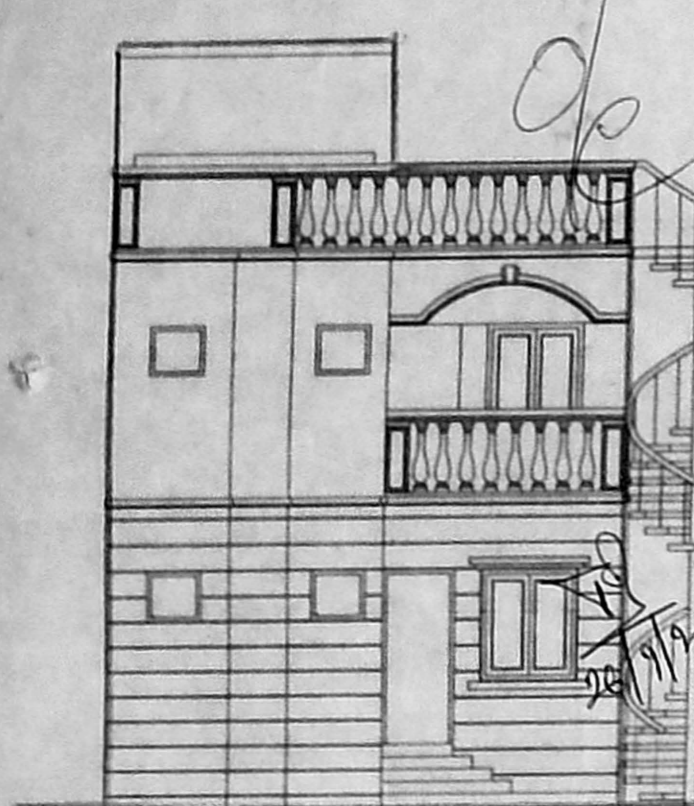


FRONT ELEVATION

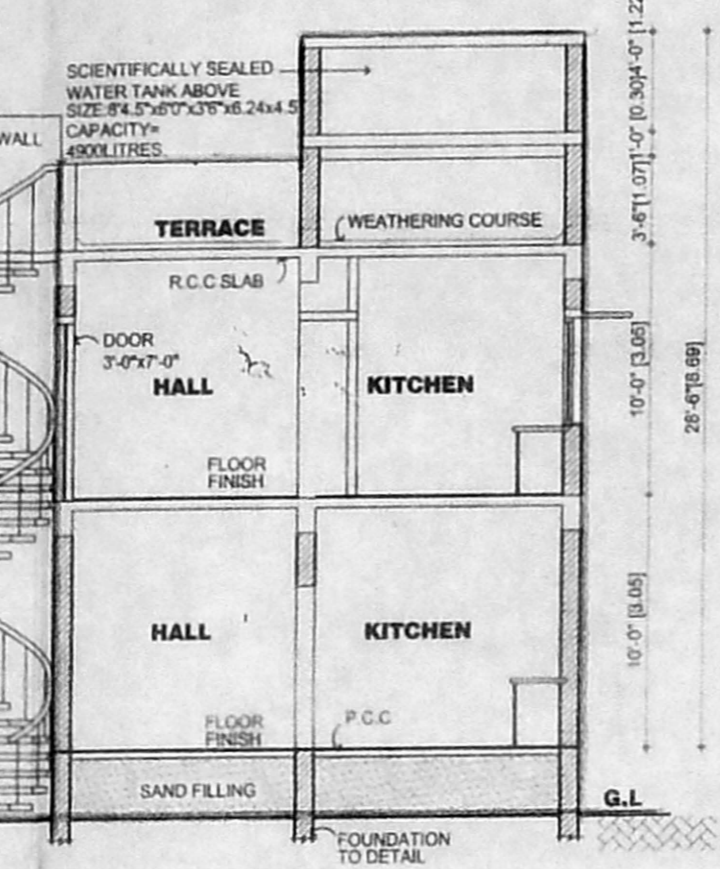


SECTION - XX

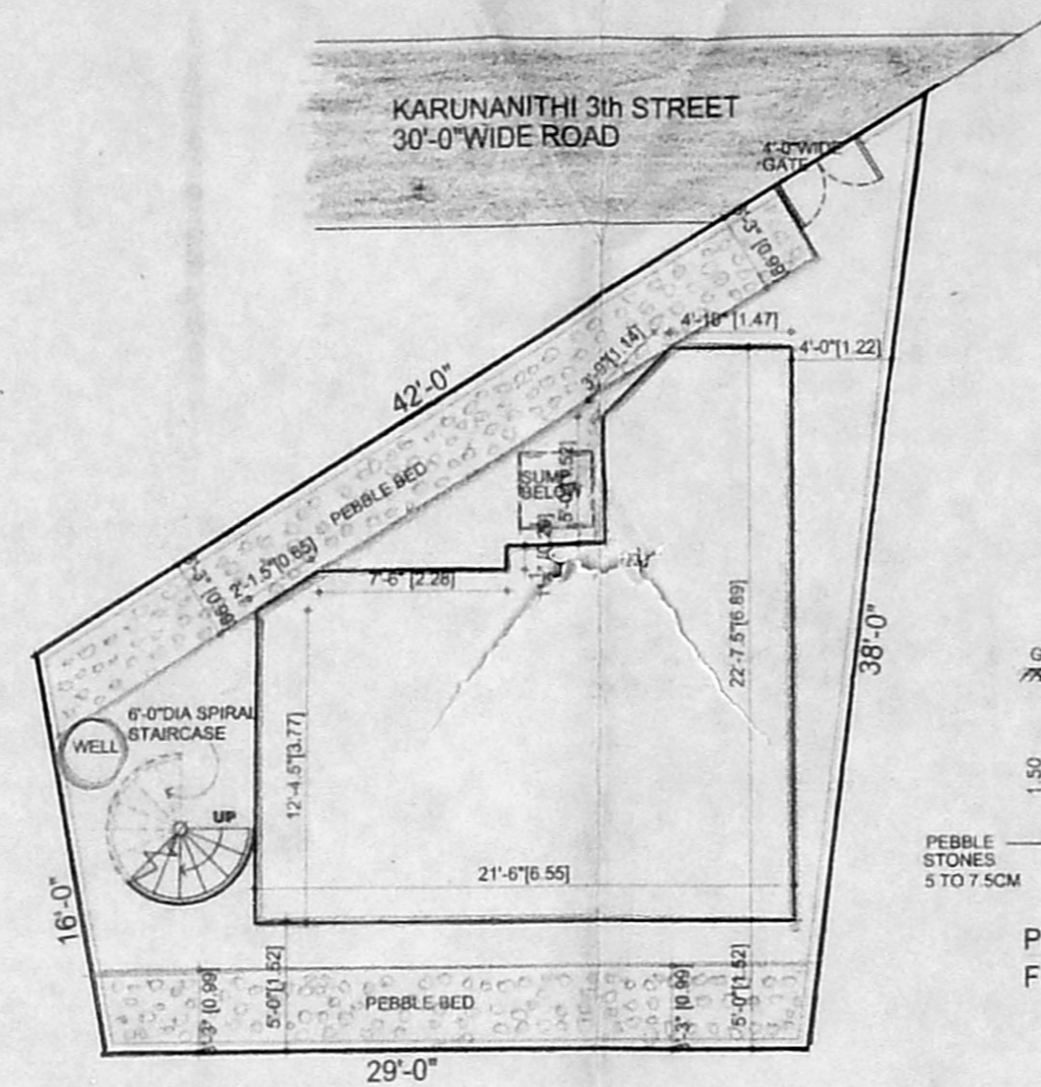


SITE PLAN
 SCALE: 1"=8'-0"

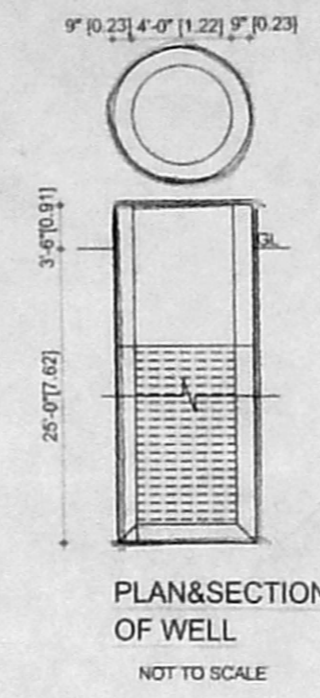


PLAN & SECTION OF WELL
 NOT TO SCALE

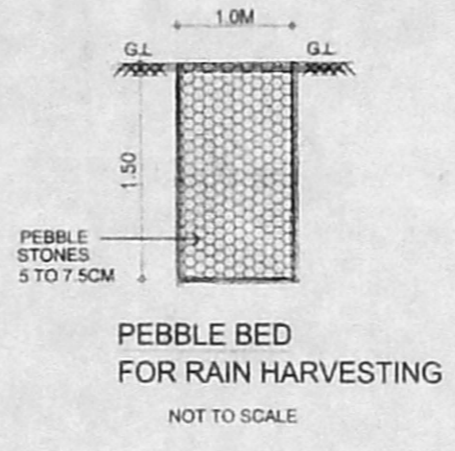


PEBBLE BED FOR RAIN HARVESTING
 NOT TO SCALE

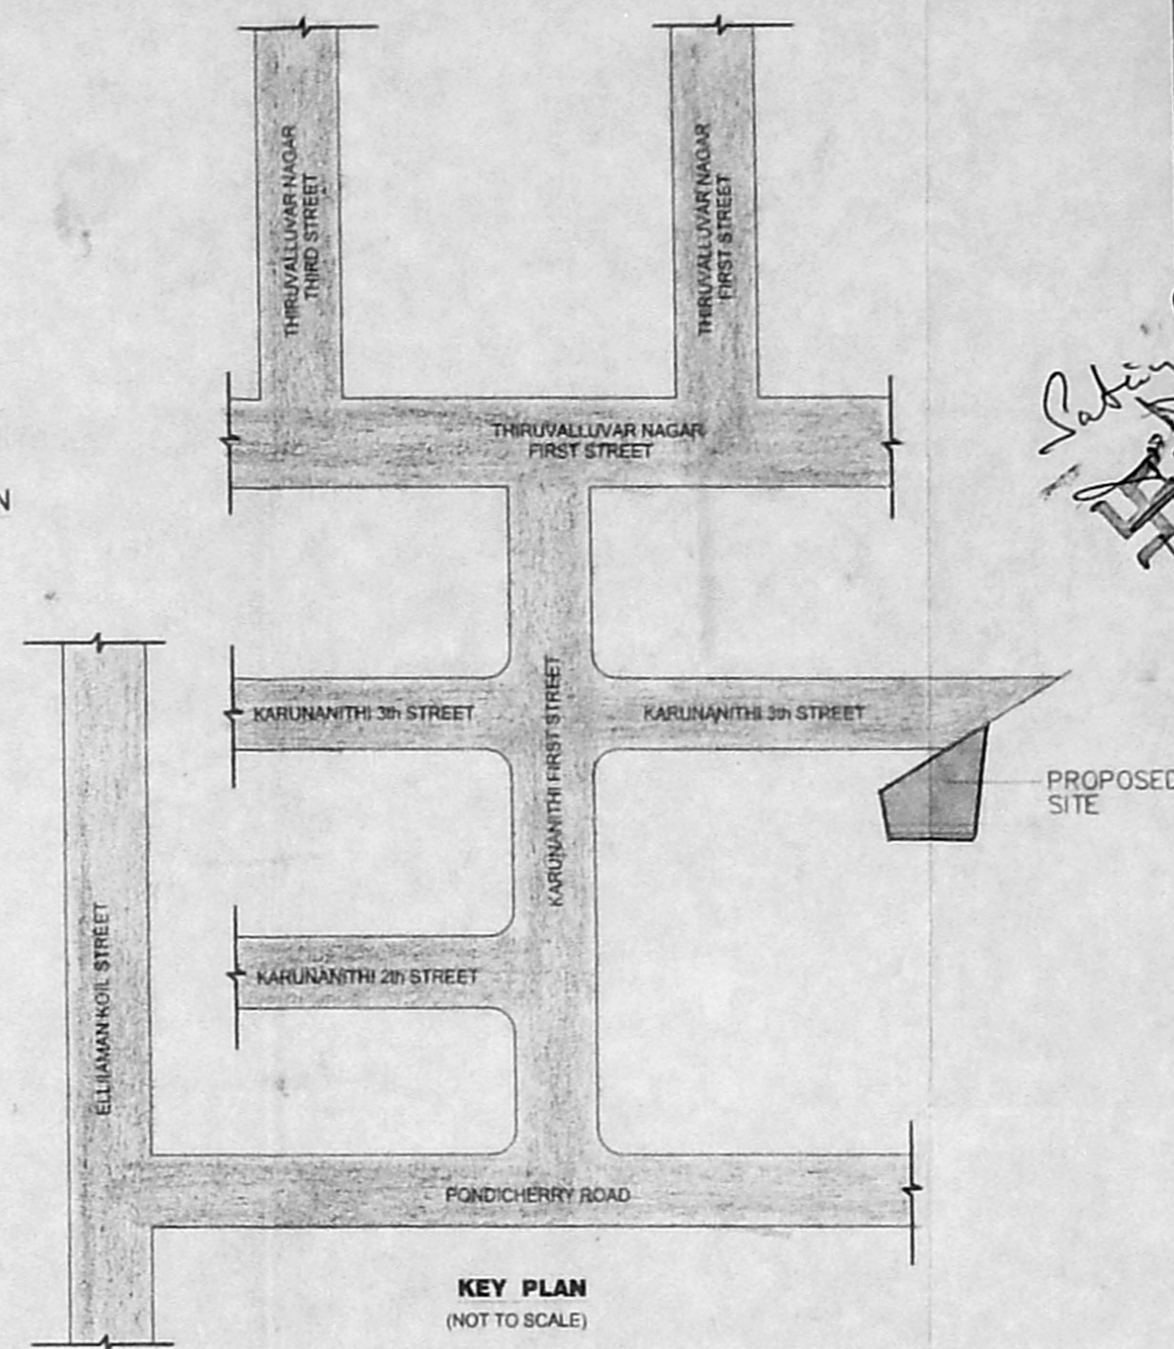


KEY PLAN
 (NOT TO SCALE)

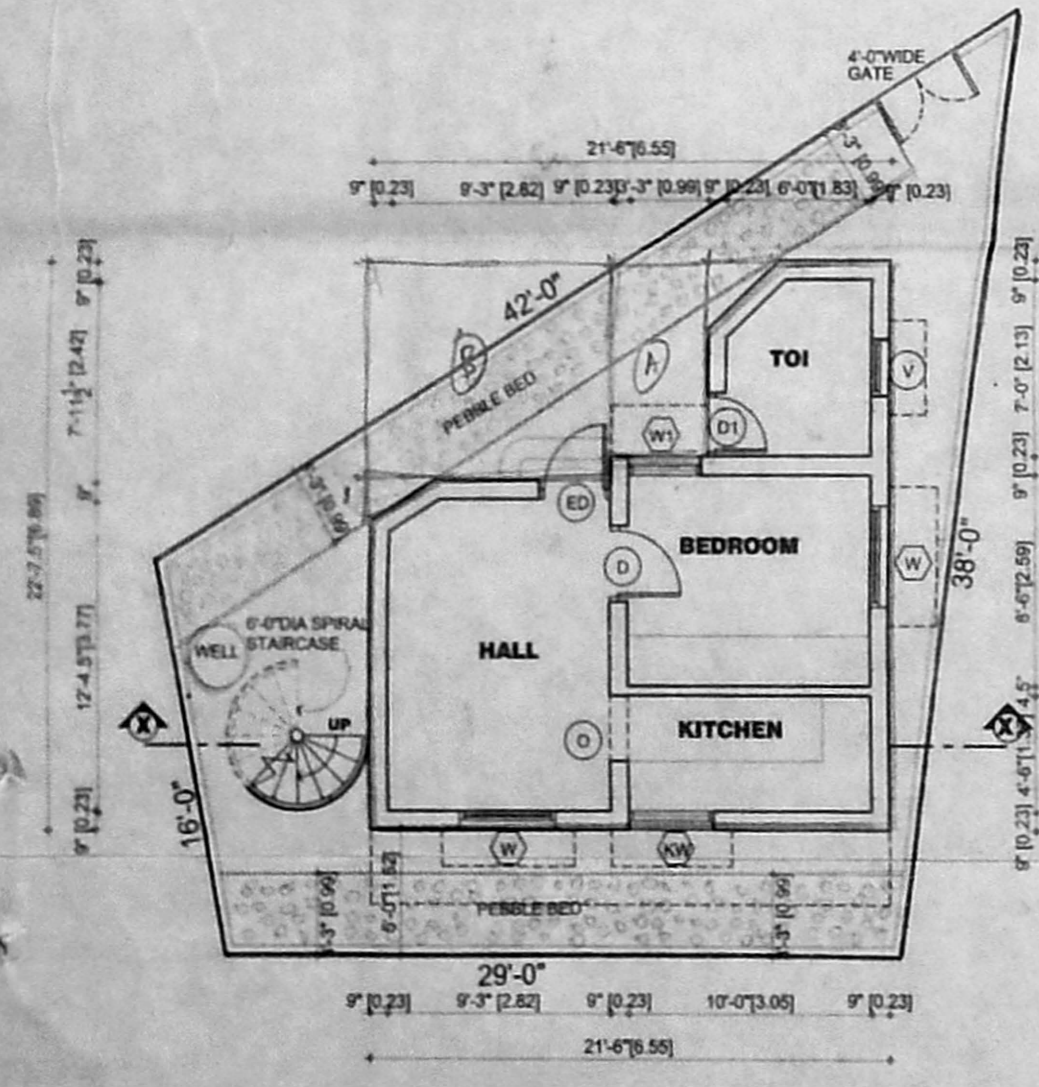


GROUND FLOOR PLAN

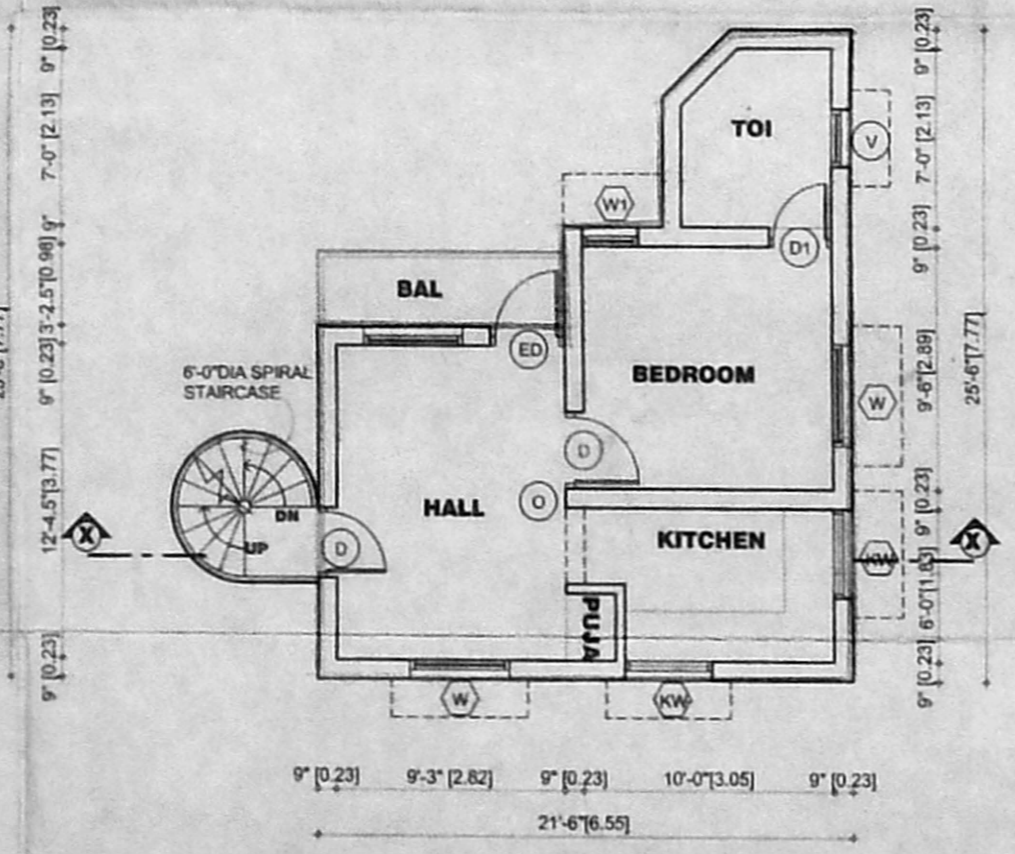


FIRST FLOOR PLAN

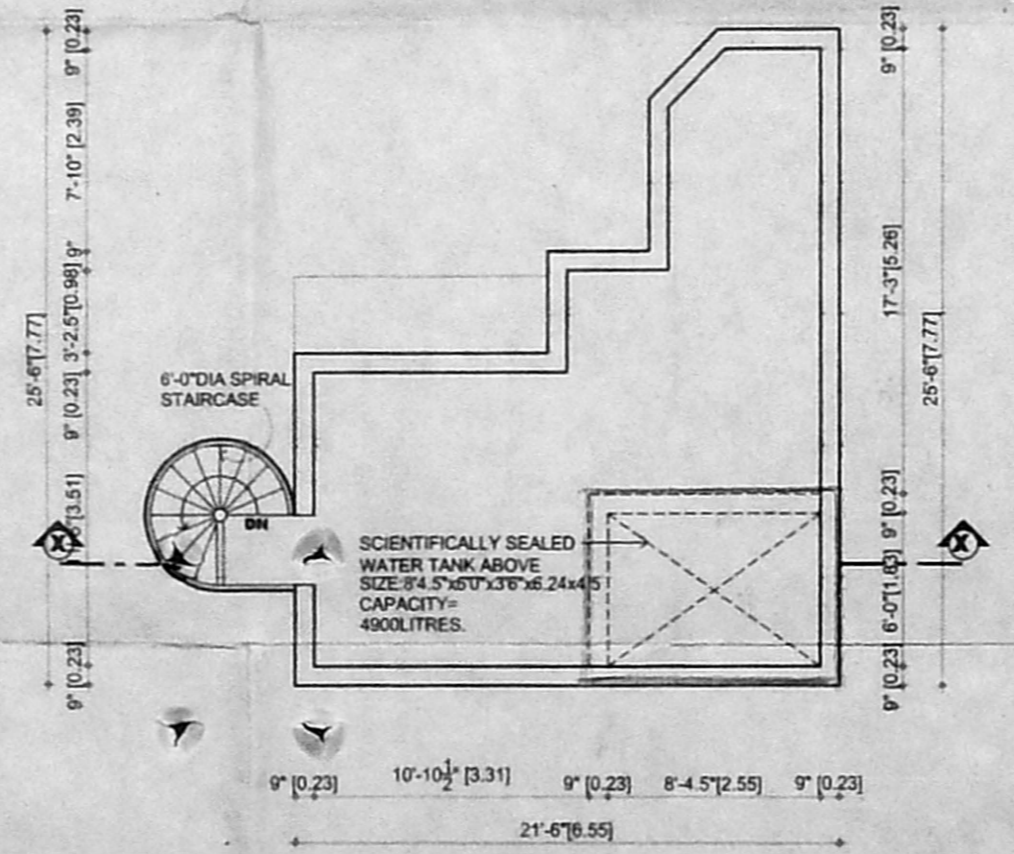


TERRACE FLOOR PLAN

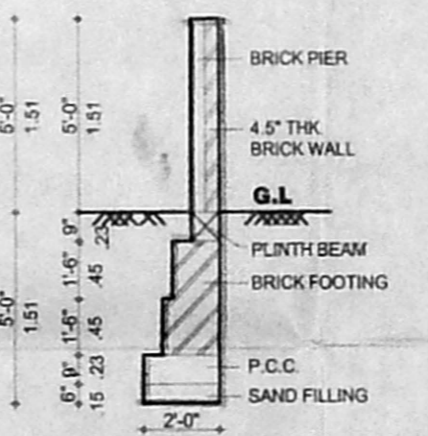


COMPOUND WALL DETAIL
 [SCALE: 1"=4'-0"]

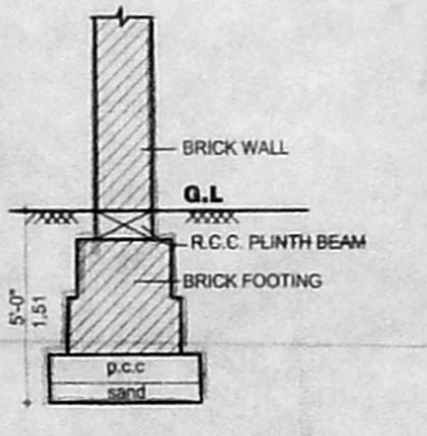


SECTION OF BRICK FOOTING
 [SCALE: 1"=4'-0"]

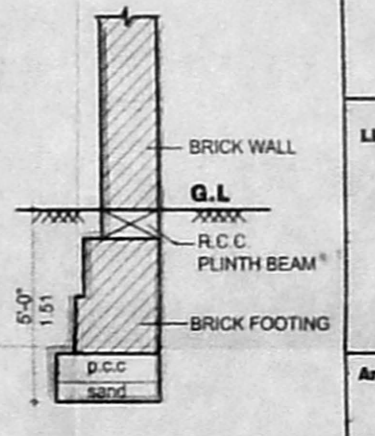

END WALL DETAIL
 [SCALE: 1"=4'-0"]

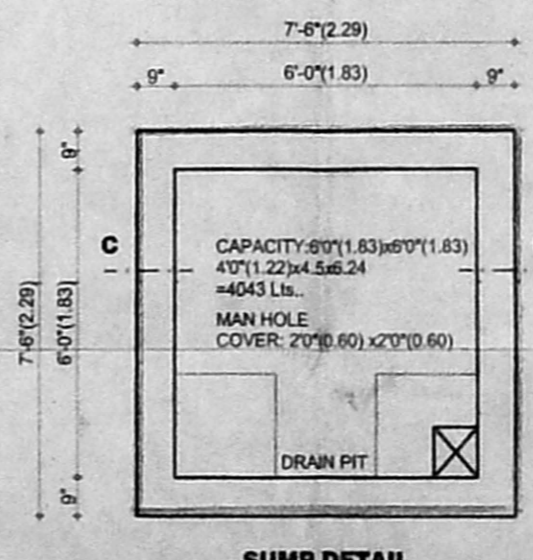

SUMP DETAIL
 SCALE 1"=4"

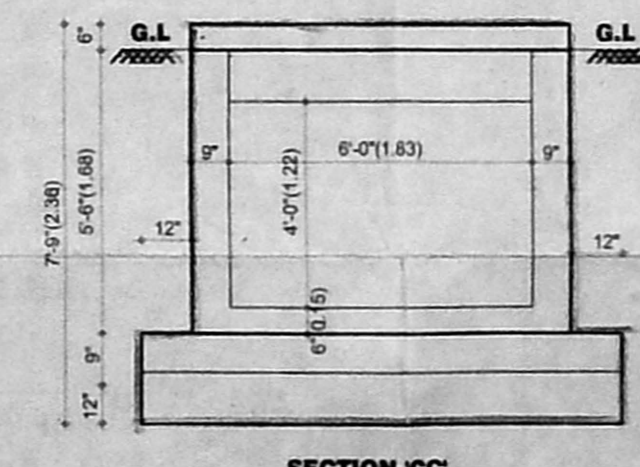

SECTION-CC
 SCALE 1"=4"

SCHEDULE OF JOINERY		
TYPE	DESCRIPTION	SIZE
ED	ENTRANCE DOOR	4'-0"X7'-0"
D	DOOR	3'-0"X7'-0"
D1	DOOR	2'-6"X7'-0"
W	WINDOW	4'-0"X4'-6"
W1	WINDOW	3'-6"X4'-6"
KW	KITCHEN WINDOW	3'-0"X3'-6"
V	VENTILATOR	2'-0"X3'-0"

Handwritten notes and signatures:
 Sabya...
 A/31278/2020
 [Signature]

AREA STATEMENT		
DESCRIPTION	Sq.ft.	Sq.m.
PLOT AREA	880.00	81.75
GROUND FLOOR	362.538	33.68
FIRST FLOOR	399.575	37.12
TOTAL	762.113	70.80

COLOUR INDICATION	
PROPOSED BUILDING	[Color swatch]
PLOT BOUNDARY	[Color swatch]
ROAD ACCESS	[Color swatch]
SEWER LINE	[Color swatch]
WATER LINE	[Color swatch]

OWNER'S SIGNATURE
[Signature]

LICENSED SURVEYOR, **S. NATARAJ. M. A.**
 ARCHITECT, LICENSED SURVEYOR
 32 C. P. RAMASWAMY ROAD,
 ALWARPET, MADRAS - 600 008

Architects:
nva nataraj & venkat associates
 10 NORD CENTRE 82 CHAMASWAMY ROAD
 ALWARPET - 600 008
 PH: 497465, 497406, 497385 FAX: 4144-4970828

Job Title:
 PLAN SHOWING THE PROPOSED RESIDENCE BUILDING AT DOOR NO.20 A KARUNANITHI - 3th STREET KOTTUR MADRAS-600 085. T.S.No:32/2, BLOCK NO:18 OF ADAYAR DIVISION, MAMBALAM-GUINDY- TALUK, CHENNAI DISTRICT.

CORPORATION DRAWING	
Drawn:	Checked:
V.RAMESH	
Scale:	Date:
1"=8'-0"	11-10-99