

PLAN SHOWING THE PROPOSED CONSTRUCTION OF RESIDENTIAL BUILDING AT PLOT NO: 10, IN S.NO: 689/1 AT SRI MURTHI NAGAR, OF MADAMBAKKAM VILLAGE, TAMBARAM TALUK, KANCHEEPURAM DISTRICT.

MADAMBAKKAM TOWN PANCHAYAT

(scale : 1"=8'-0")

Area details
 SITE EXTENT - 3053 SFT ; 283.73 M²
 GROUND FLOOR - 1560 ; 144.98 M²
 F.S.I - 0.51
 PLOT COVERAGE - 51%

Schedule of joiners


D DOOR	3'3" X 7'0"
DI DOOR	3'0" X 7'0"
D2 DOOR	2'6" X 6'6"
W WINDOW	5'0" X 4'6"
W1 WINDOW	4'0" X 4'6"
V VENTILATOR	2'0" X 1'6"
RS ROLLING SHUTTER	8'0" X 7'0"

Colour index


- PROPOSED CONSTRUCTION
- EXISTING BUILDING
- SITE BOUNDARY

SIGNATURE: (Mrs R-SUGUNA)

D. MOHAN, D.C.E.
 LICENCED SURVEYOR
 REGD. NO. 88
 CORPORATION OF CHENNAI
 No. 1, G. S. T. Road, (Second Floor)
 IAMBARAM SANATHALU,
 CHENNAI-600 147
 PHONE : 2406857
 LICENCED SURVEYOR

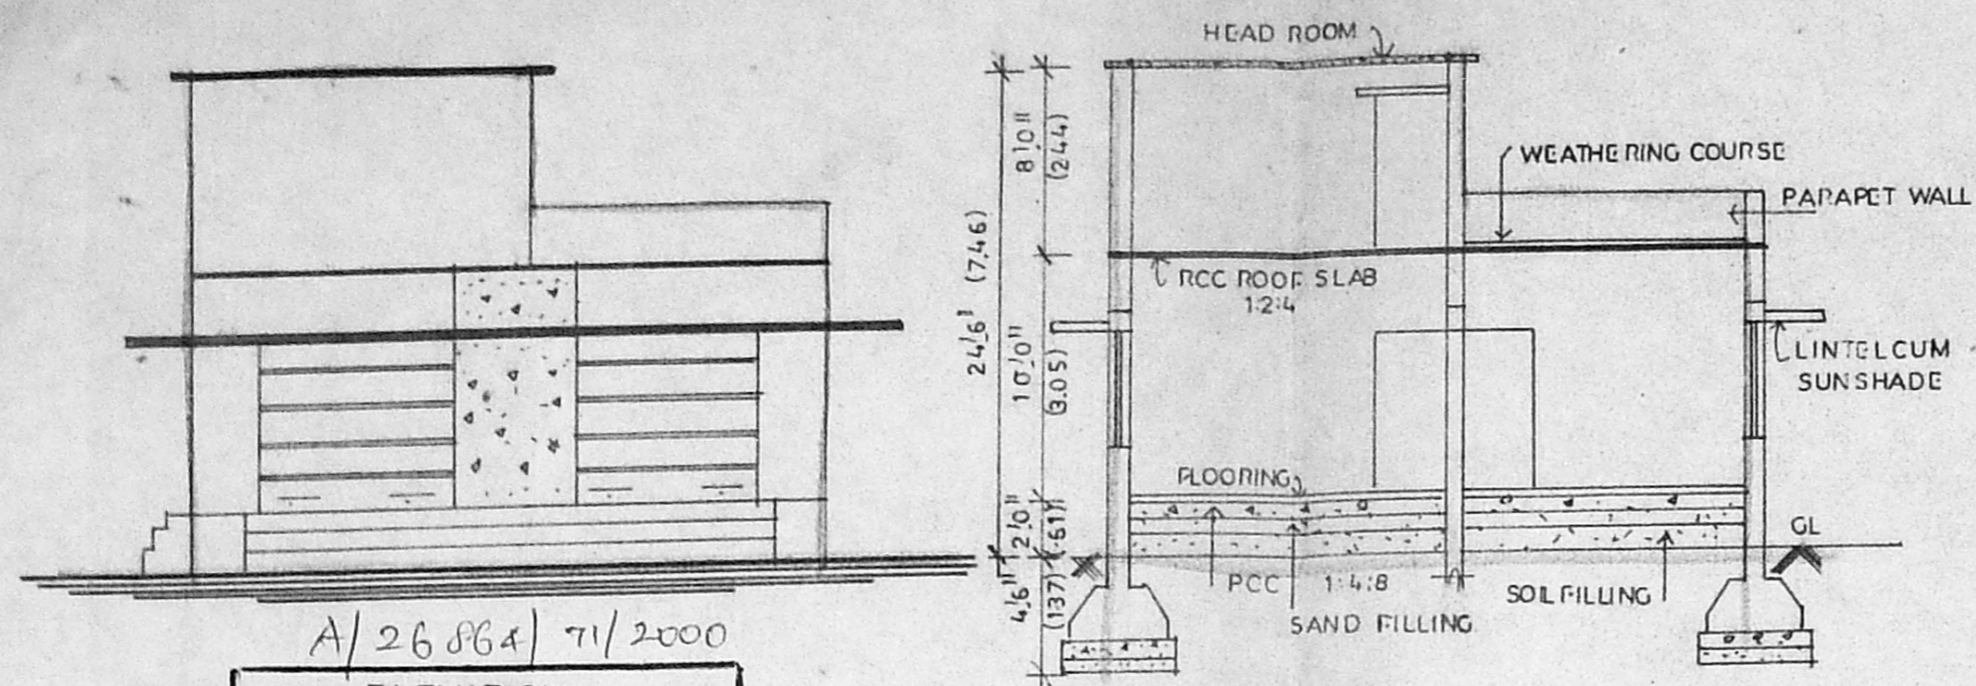


SECTION ON CD

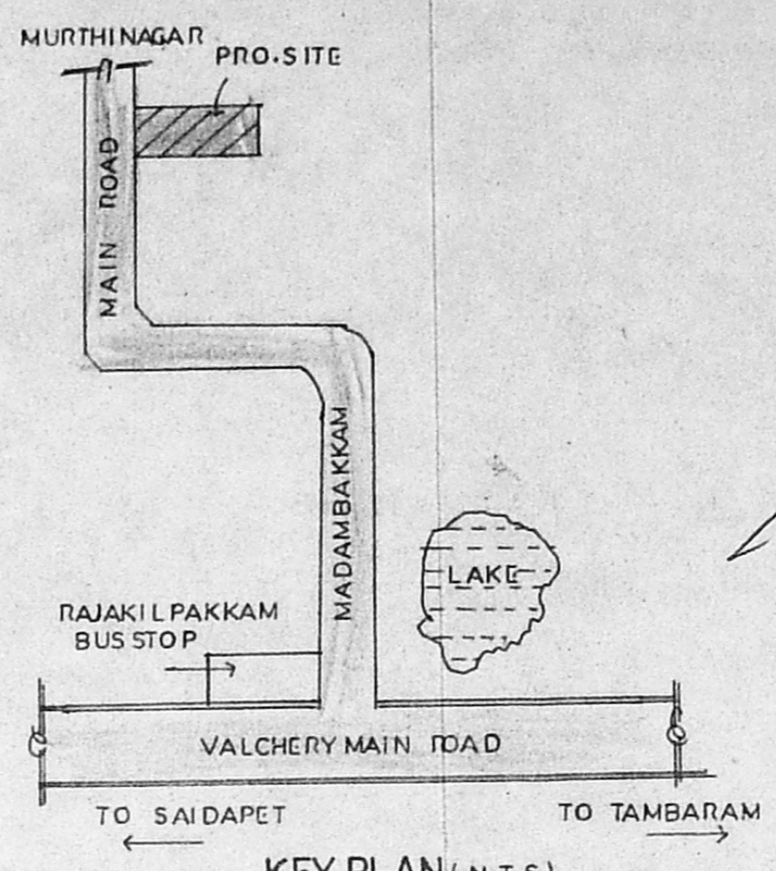


KEY PLAN (N.T.S)

ELEVATION
 Planning Permit No. A/26864/71/2000
APPROVED
 SUBJECT TO THE CONDITIONS IN THIS OFFICE LETTER.
 No. P/860/2000 Date: 11.4.2000
 FOR MEMBER SECRETARY
 CHENNAI METROPOLITAN
 DEVELOPMENT AUTHORITY
 CHENNAI - 600 008.

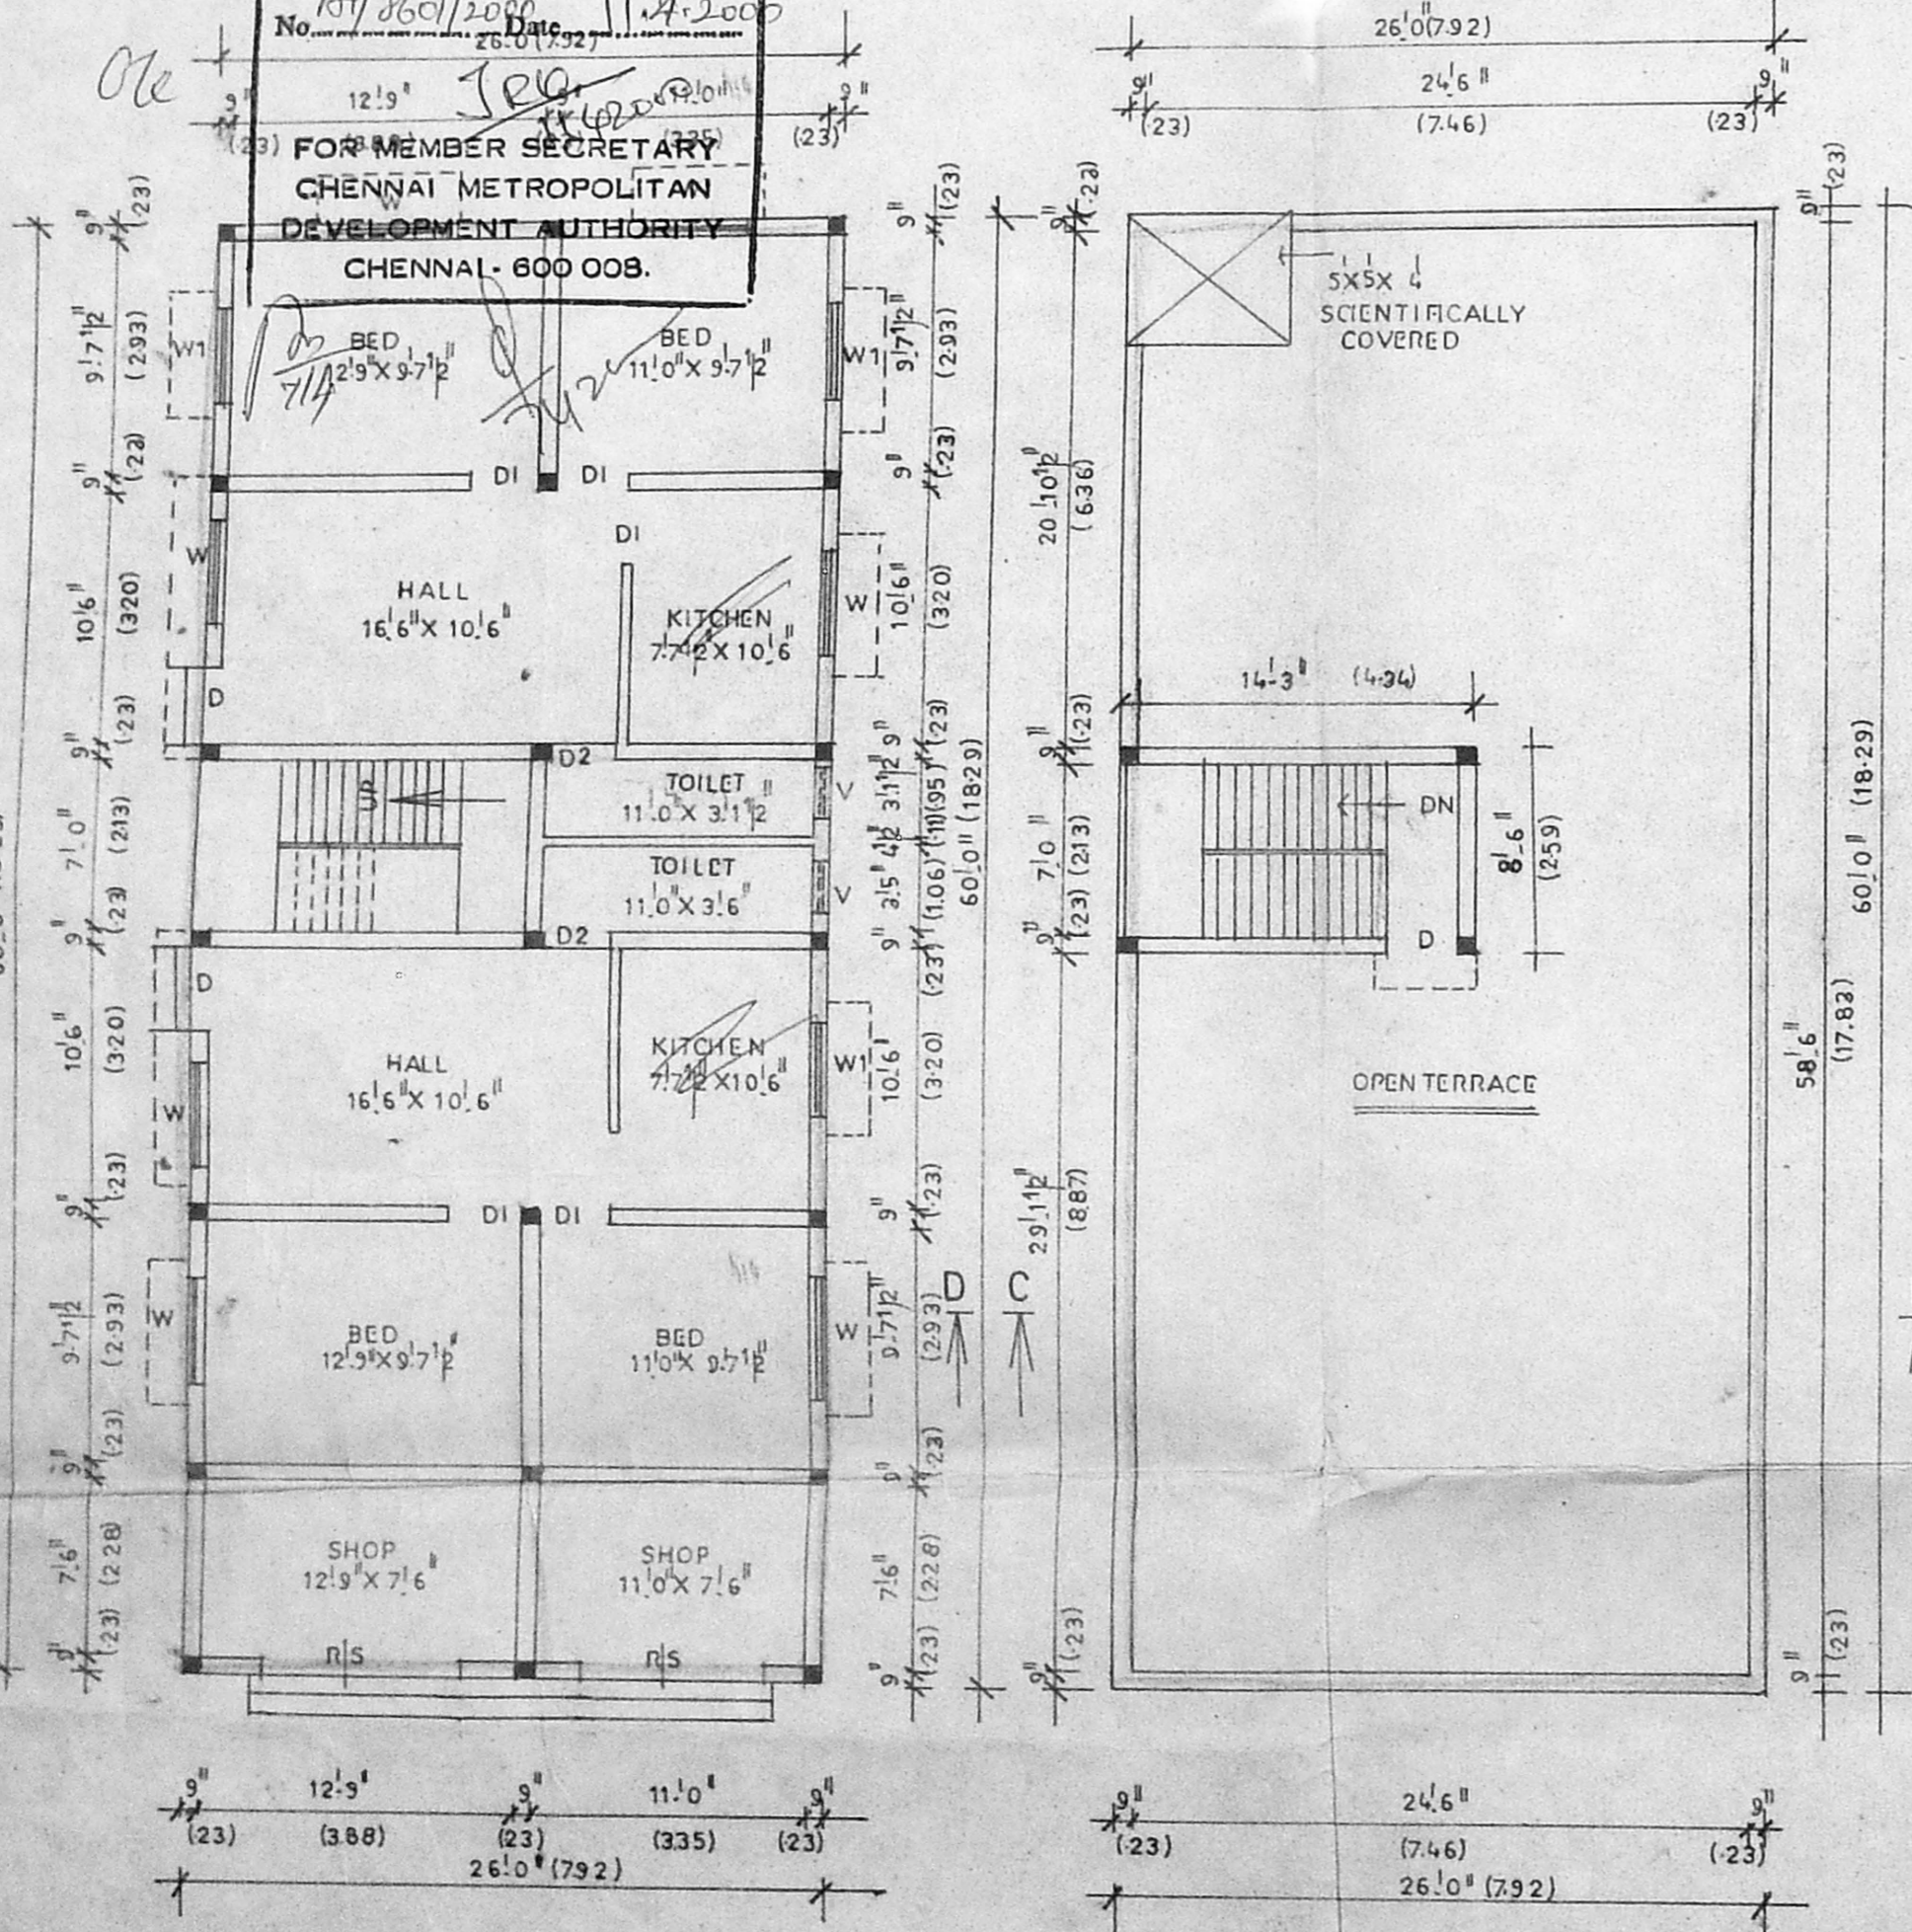


GROUND FLOOR PLAN


TERRACE FLOOR PLAN

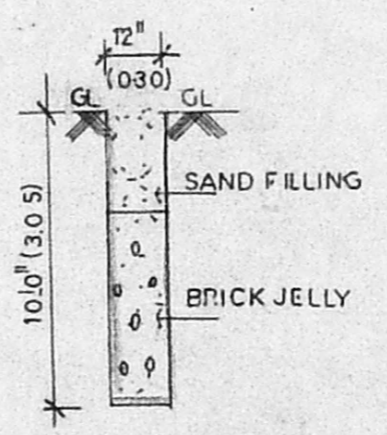

PERCOLATION PIT DETAILS

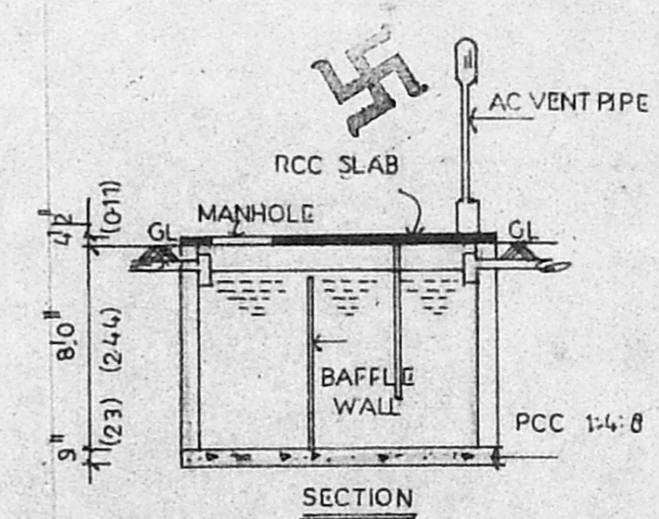


SEPTIC TANK DETAILS (SCIENTIFICALLY CLOSED)

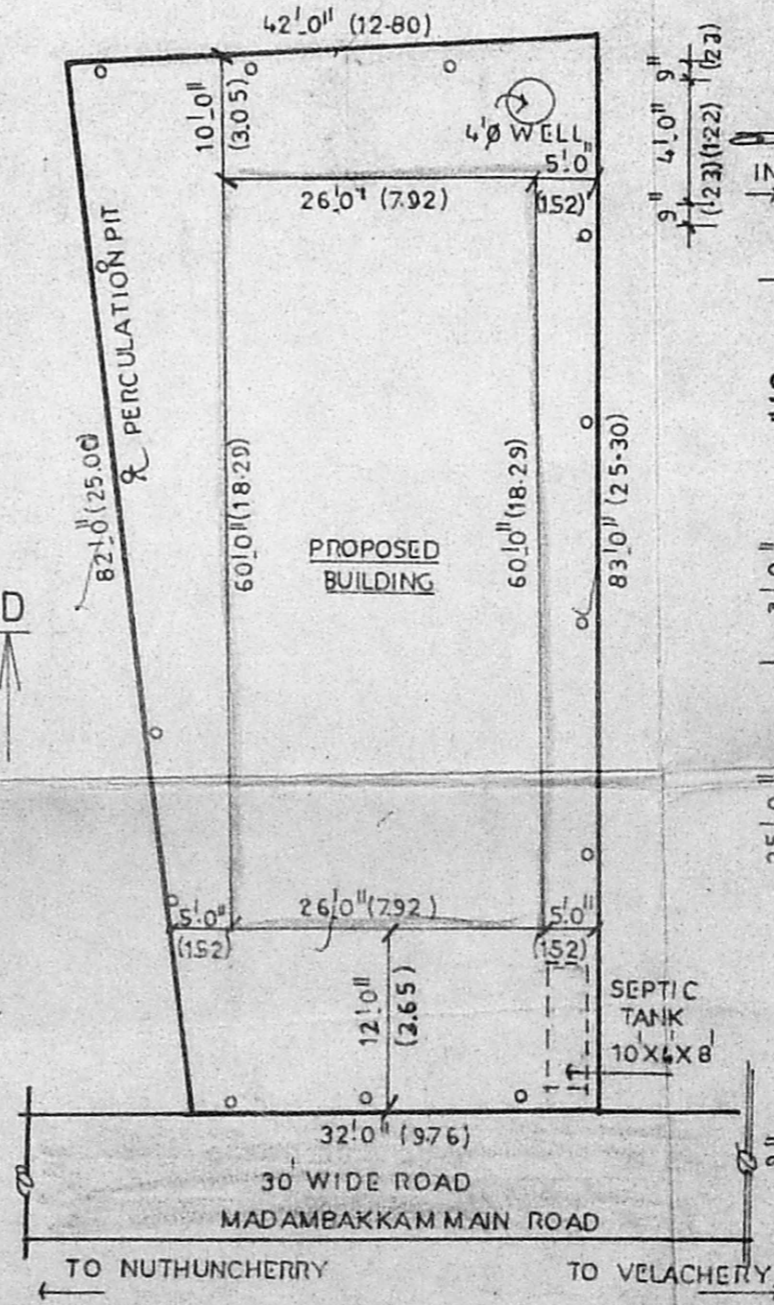

SITE PLAN

(SCALE : 1"=16'-0")

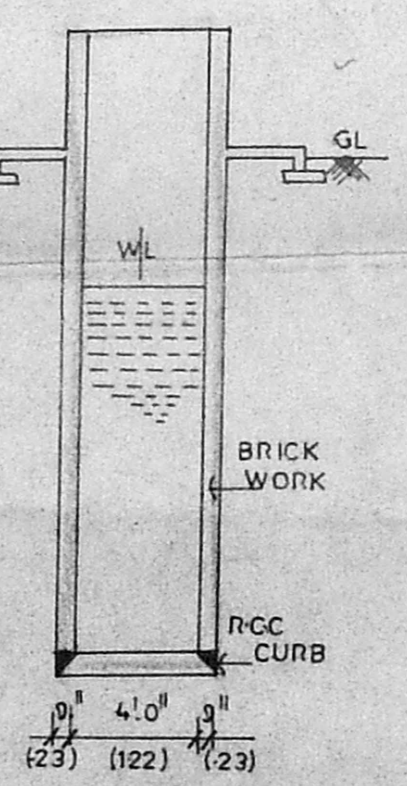

WELL DETAILS

(TOP BE SCIENTIFICALLY SCALED)