


ELEVATION

SECTION ON 'AB'

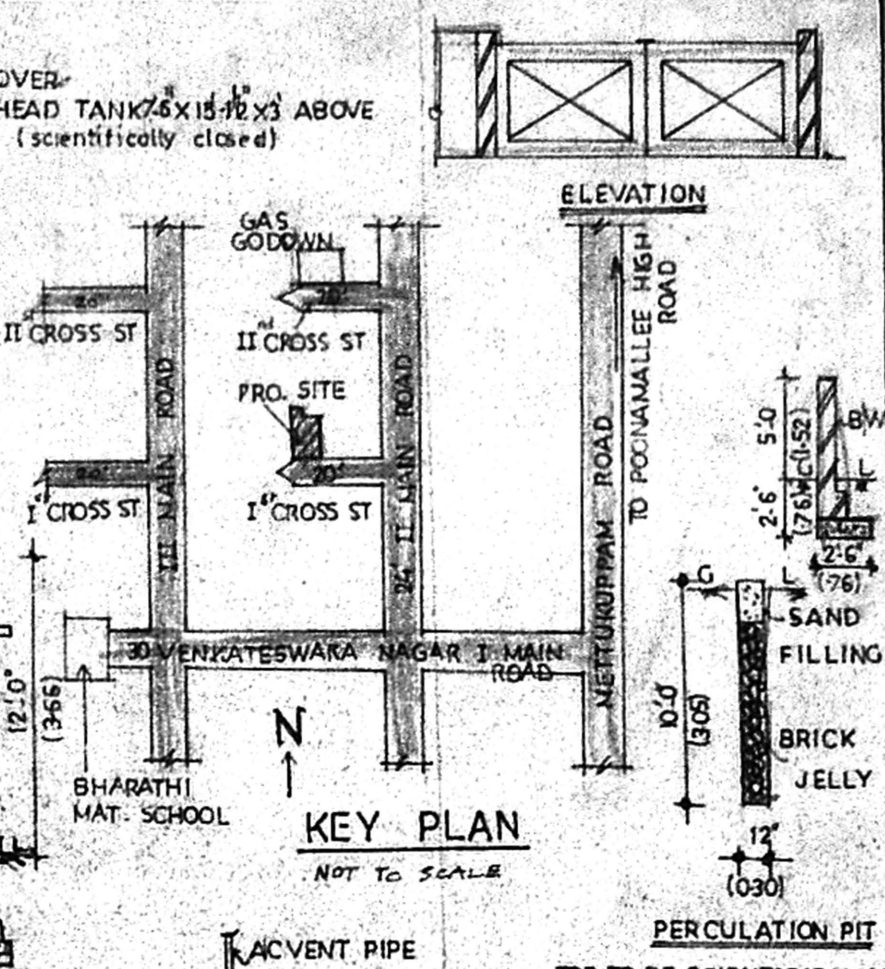


KEY PLAN
NOT TO SCALE

PERCUSSION PIT


PLAN SHOWING THE PROPOSED CONSTRUCTION OF RESIDENTIAL BUILDING AT PLOT NO:85A & 85B, VENKATESWARA NAGAR, IST CROSS STREET IN S: NO:108/4 OF MADURAVOIAL VILLAGE, AMBATTUR TALUK, TIRUVALLUR DISTRICT. MADURAVOIAL TOWN PANCHAYAT




SCALE: 1" = 8'-0"

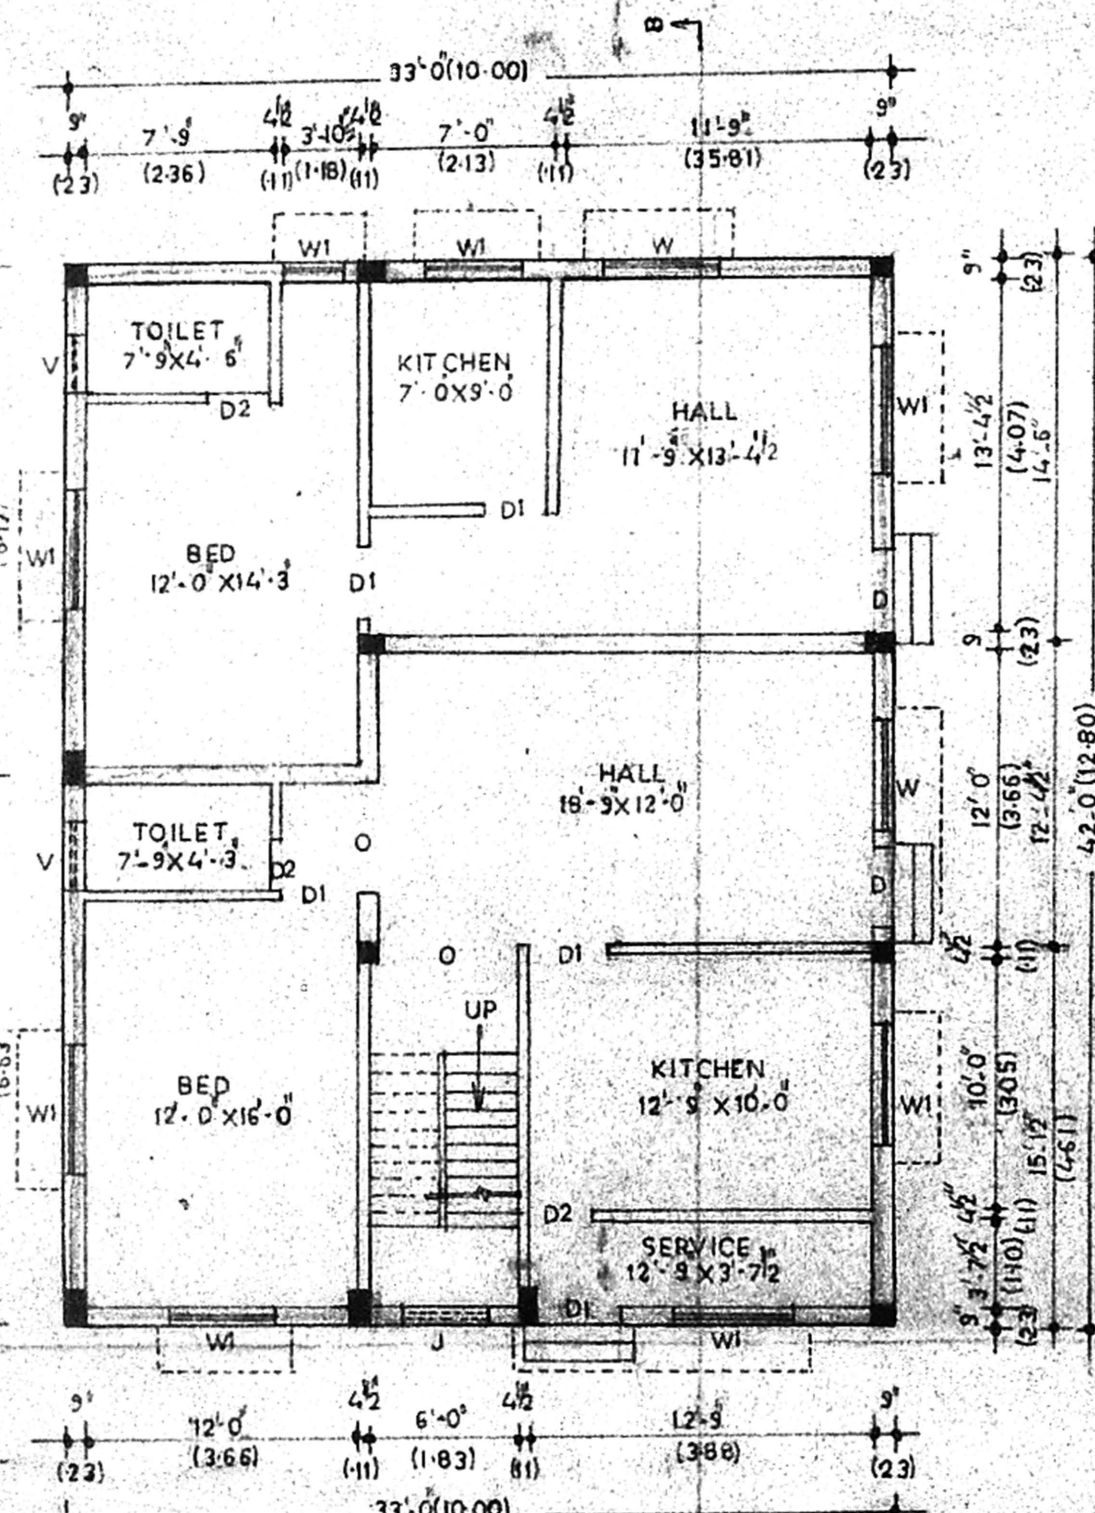

GROUND FLOOR PLAN

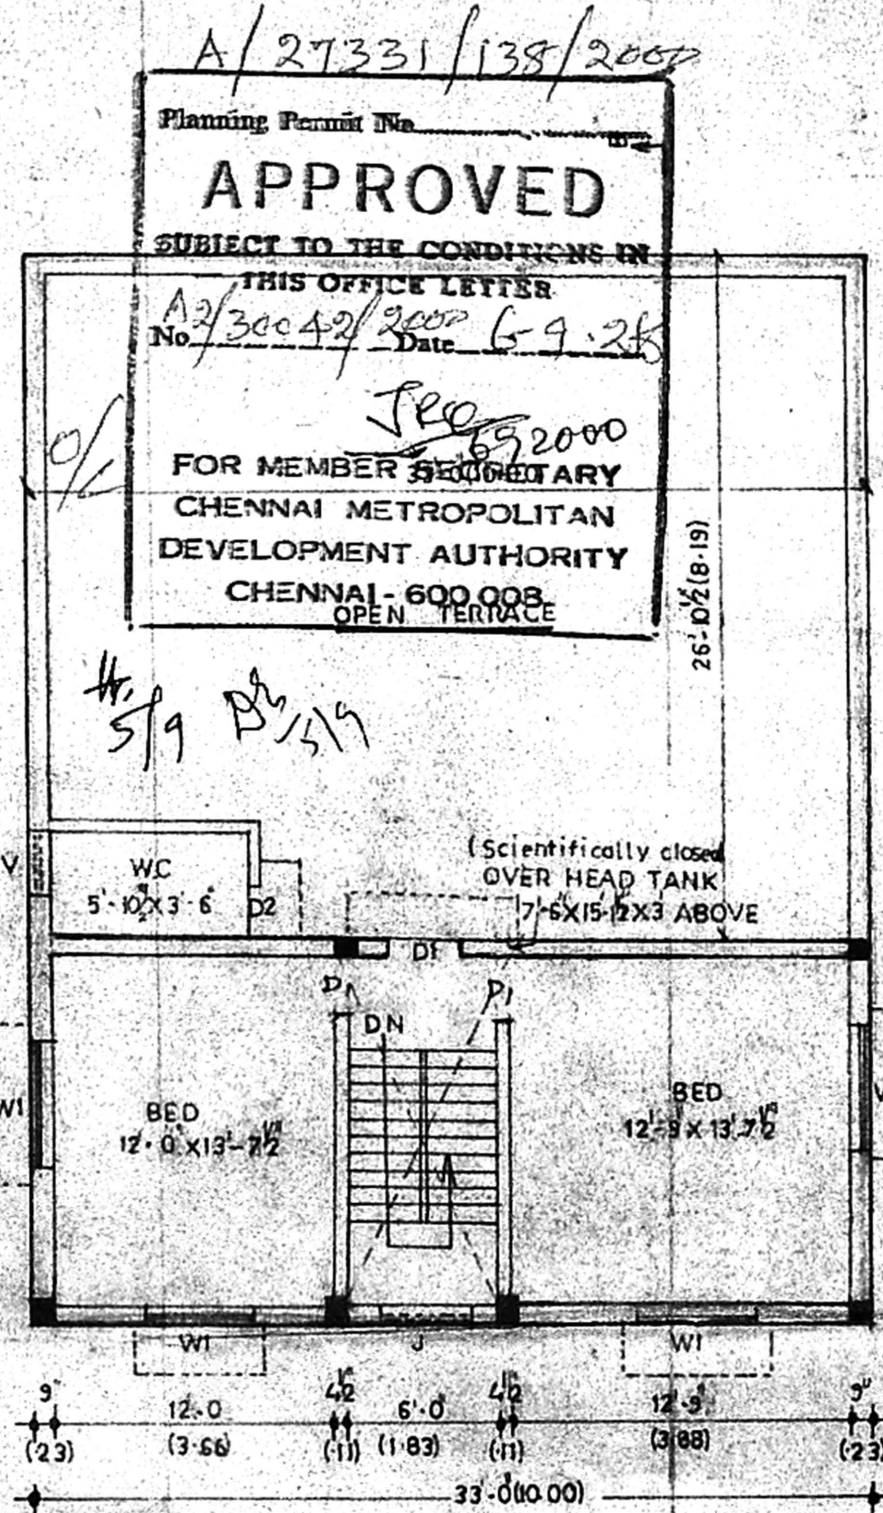

FIRST FLOOR PLAN

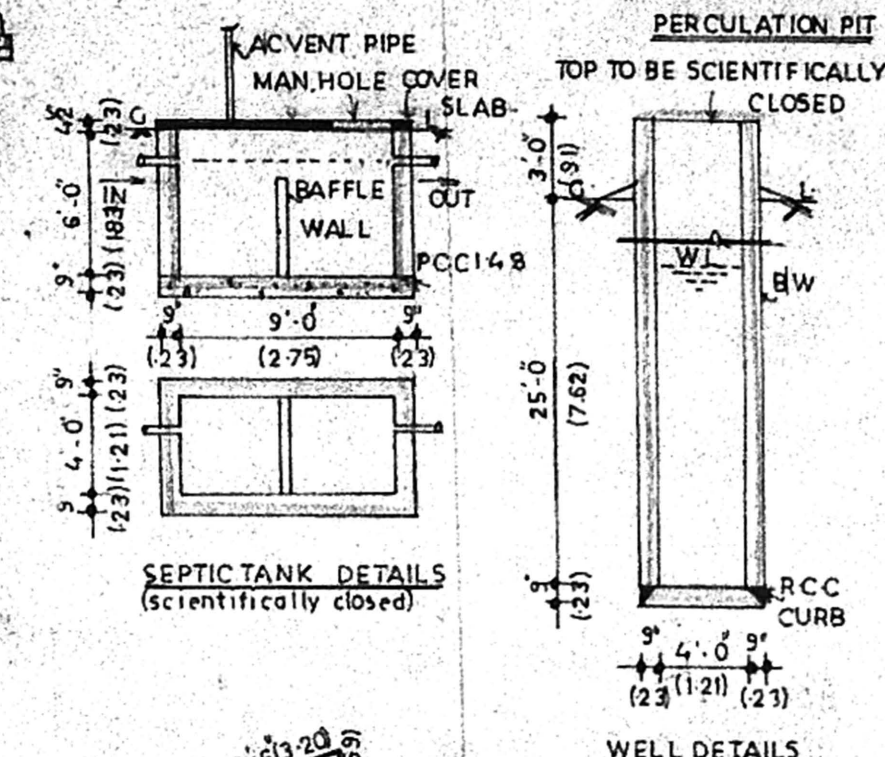

SEPTIC TANK DETAILS
(scientifically closed)

WELL DETAILS

A/27331/138/2007

Planning Permit No

APPROVED


SUBJECT TO THE CONDITIONS IN THIS OFFICE LETTER

No. 30042/2007 Date 6-9-28

₹ 63,2000

FOR MEMBER SECRETARY
CHENNAI METROPOLITAN
DEVELOPMENT AUTHORITY
CHENNAI - 600 003
OPEN TERRACE

H. S. P. B. S. S. S.

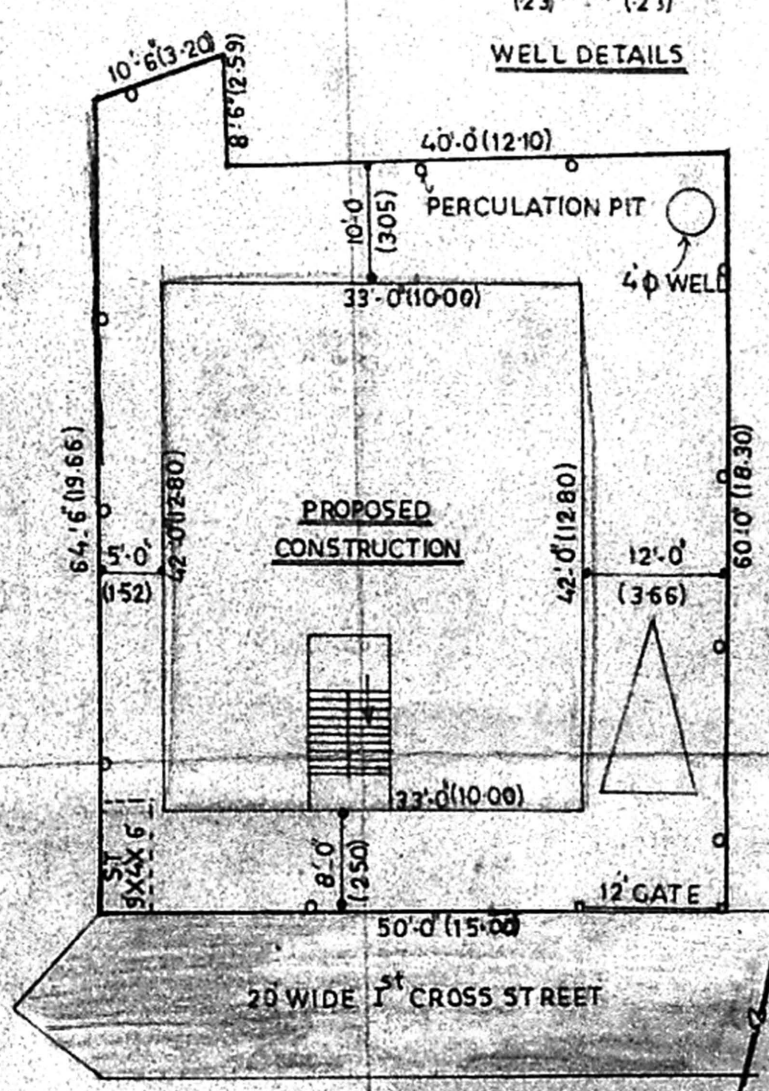

SITE PLAN (SCALE: 1" = 16'-0")

AREA DETAILS:

SITE EXTENT:	3086 SFT, 286.80 SQM
GROUND FLOOR:	1386 SFT, 128.80 SQM
FIRST FLOOR:	526 SFT, 48.80 SQM
TOTAL:	1912 SFT, 177.60 SQM
F.S.I: 0.62	PLOT COVERAGE: 45%

DETAILS OF JOINARY:

D DOOR	3'-6" X 7'-0"
D1 DOOR	3'-0" X 7'-0"
D2 DOOR	2'-6" X 6'-6"
W WINDOW	5'-0" X 4'-6"
W1 WINDOW	4'-6" X 4'-6"
V VENTILATOR	2'-6" X 2'-0"
J JALY	4'-6" X 16'-0"

COLOUR INDEX:

	PROPOSED CONSTRUCTION
	EXISTING ROAD
	SITE BOUNDARY

Sathyavelu Sudam
SIGNATURE

D. MOHAN, D.C.E.
LICENCED SURVEYOR

REGD. NO. 86
CORPORATION OF CHENNAI
D. M. CHAIAGS, E. Road, (Second Floor)
LICENCED SURVEYOR SANATORIUM,
REGD. NO. CHENNAI-600 047
CORPORATION OF CHENNAI
NO. L. G. S. T. Road (Second Floor)
TAMBURAM SANATORIUM,
CHENNAI-600 047
PHONE: 2804667.

LICENCED SURVEYOR